


WASHINGTON ARCH AT VALLEY FORGE PARK



PAUL P. CRET
ARCHITECT
1524 CHESTNUT ST. PHILA.

Scale 3/4" = 1'-0" Date 12-XII-1910 Sheet N° 2

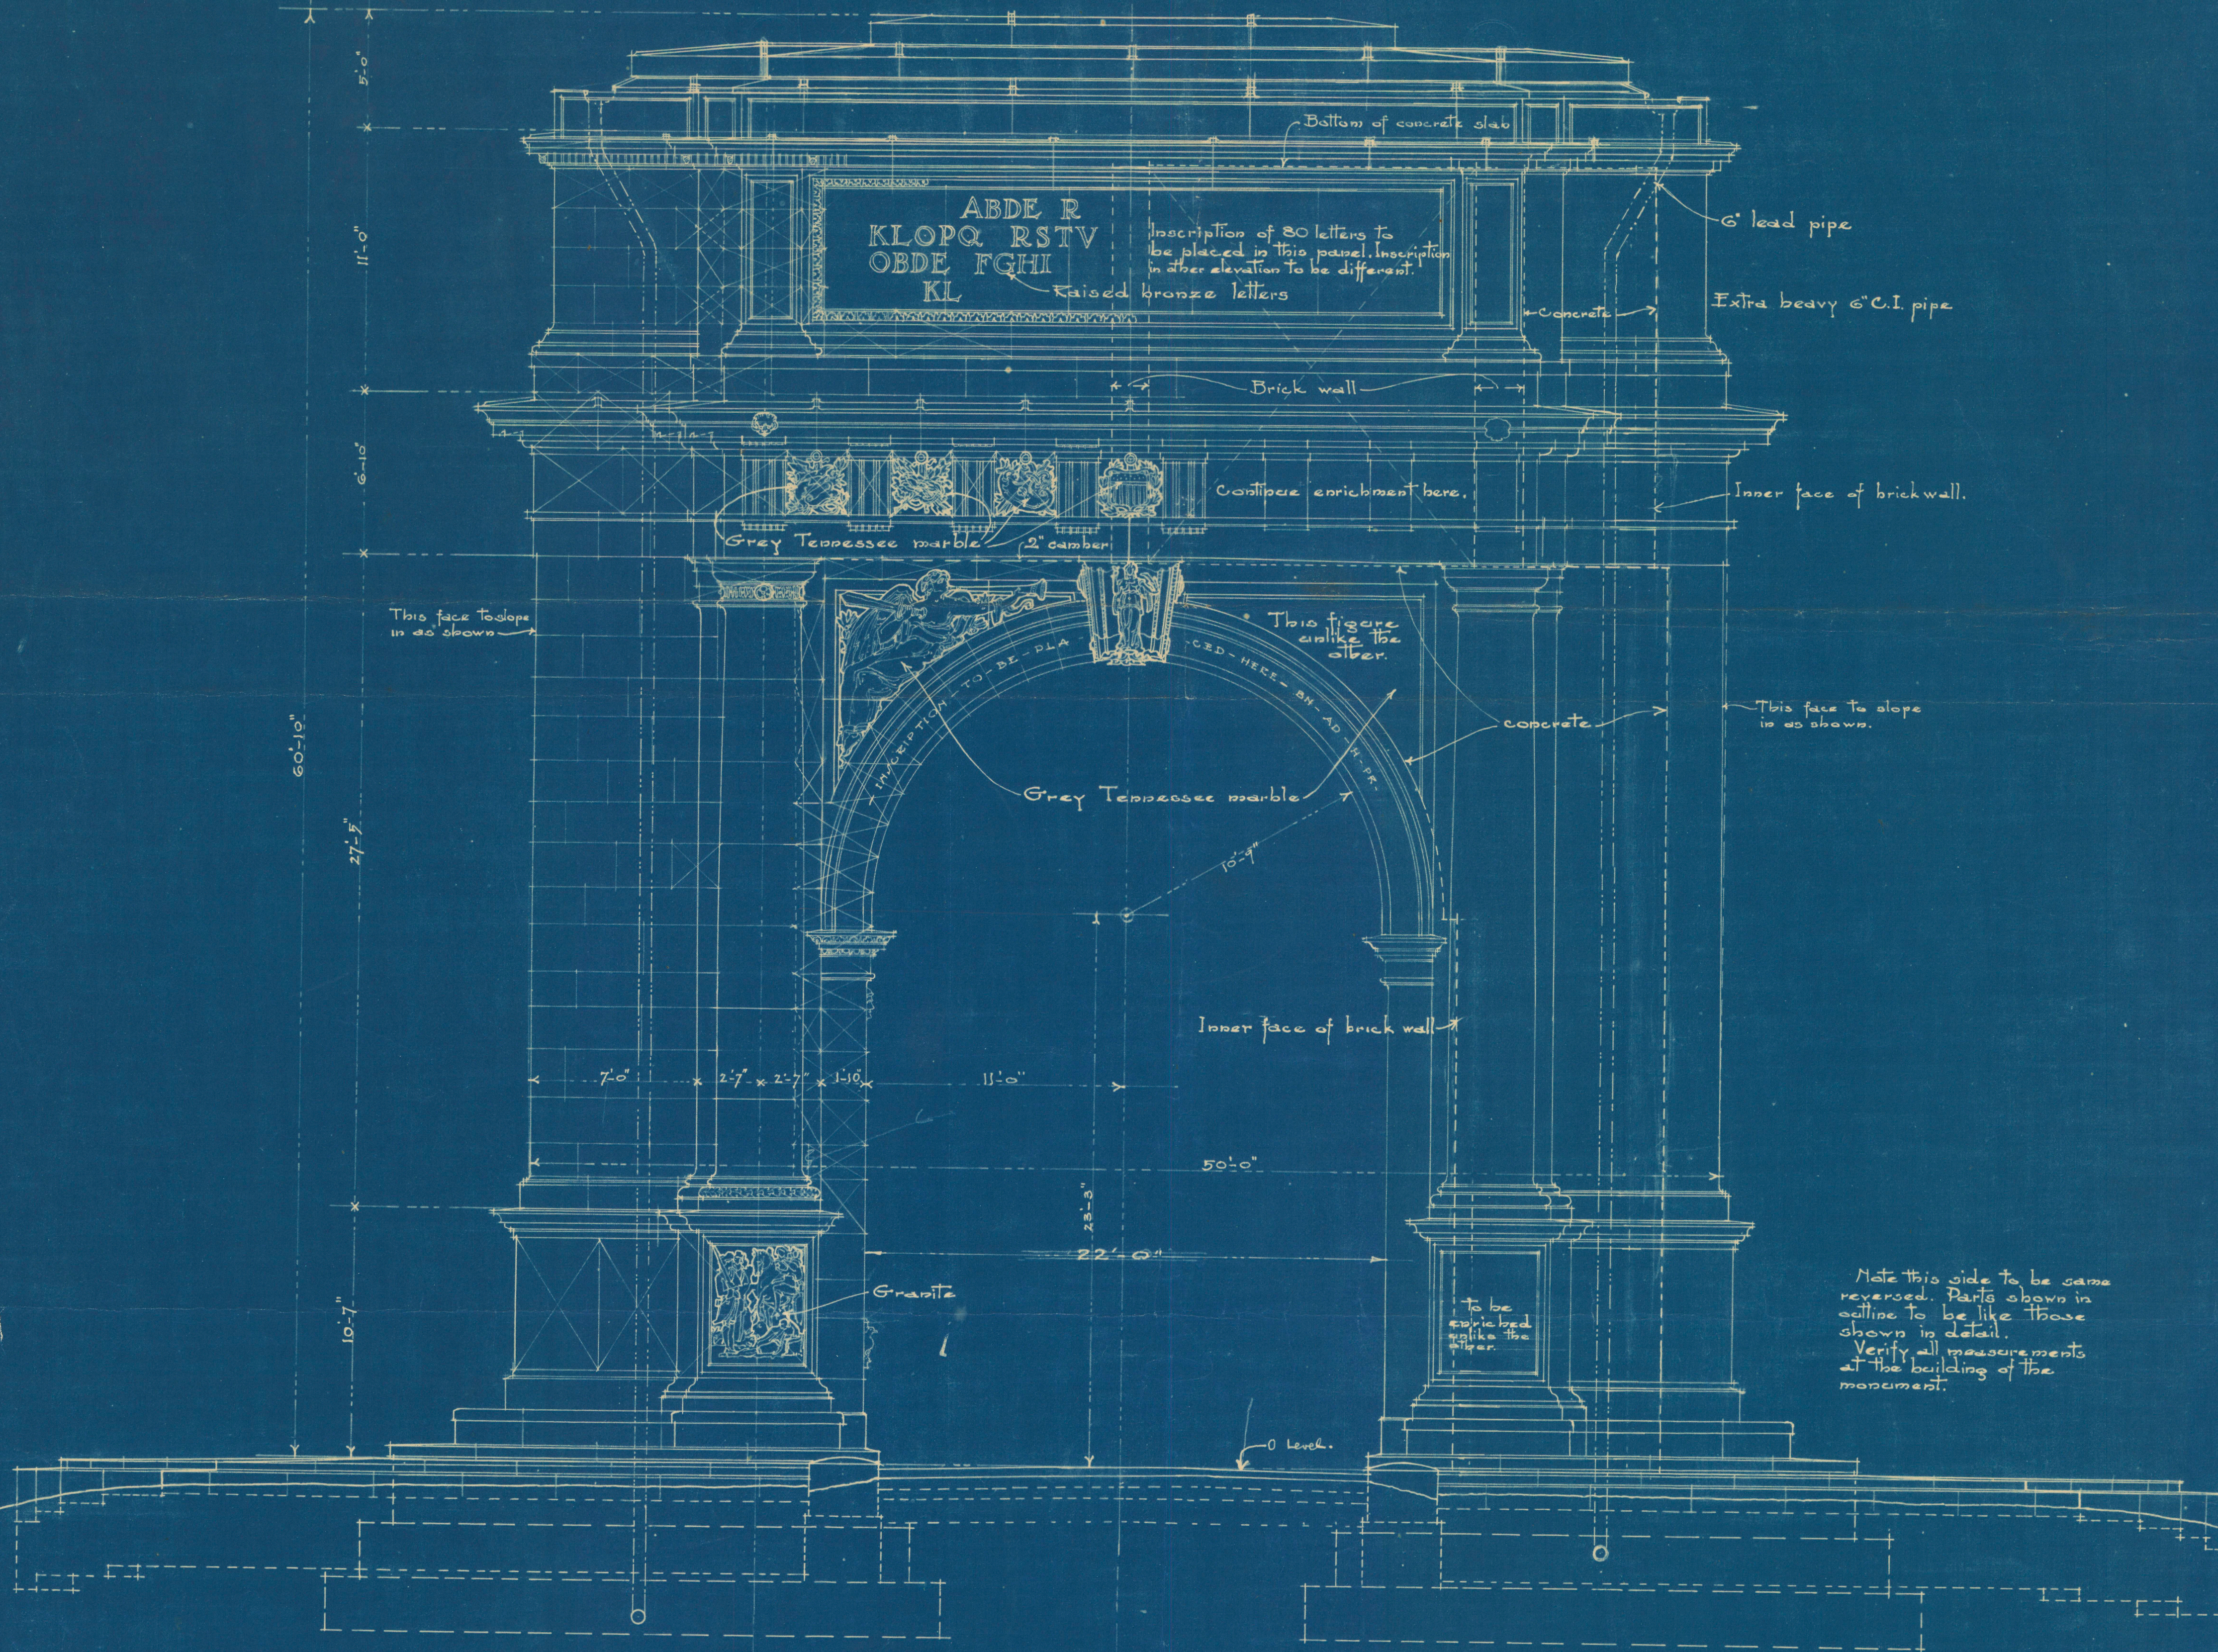

SOUTH ELEVATION
NORTH ELEVATION SIMILAR