

MEMORIAL ARCH AT VALLEY FORGE PA.



PAVLP CRET
ARCHITECT


1530 CHESTNUT ST. PHILA.

Scale $\frac{1}{4}'' = 1'-0''$


Date March 26, 12

Sheet No. 5

WALL NOT TO BE
REMOVED

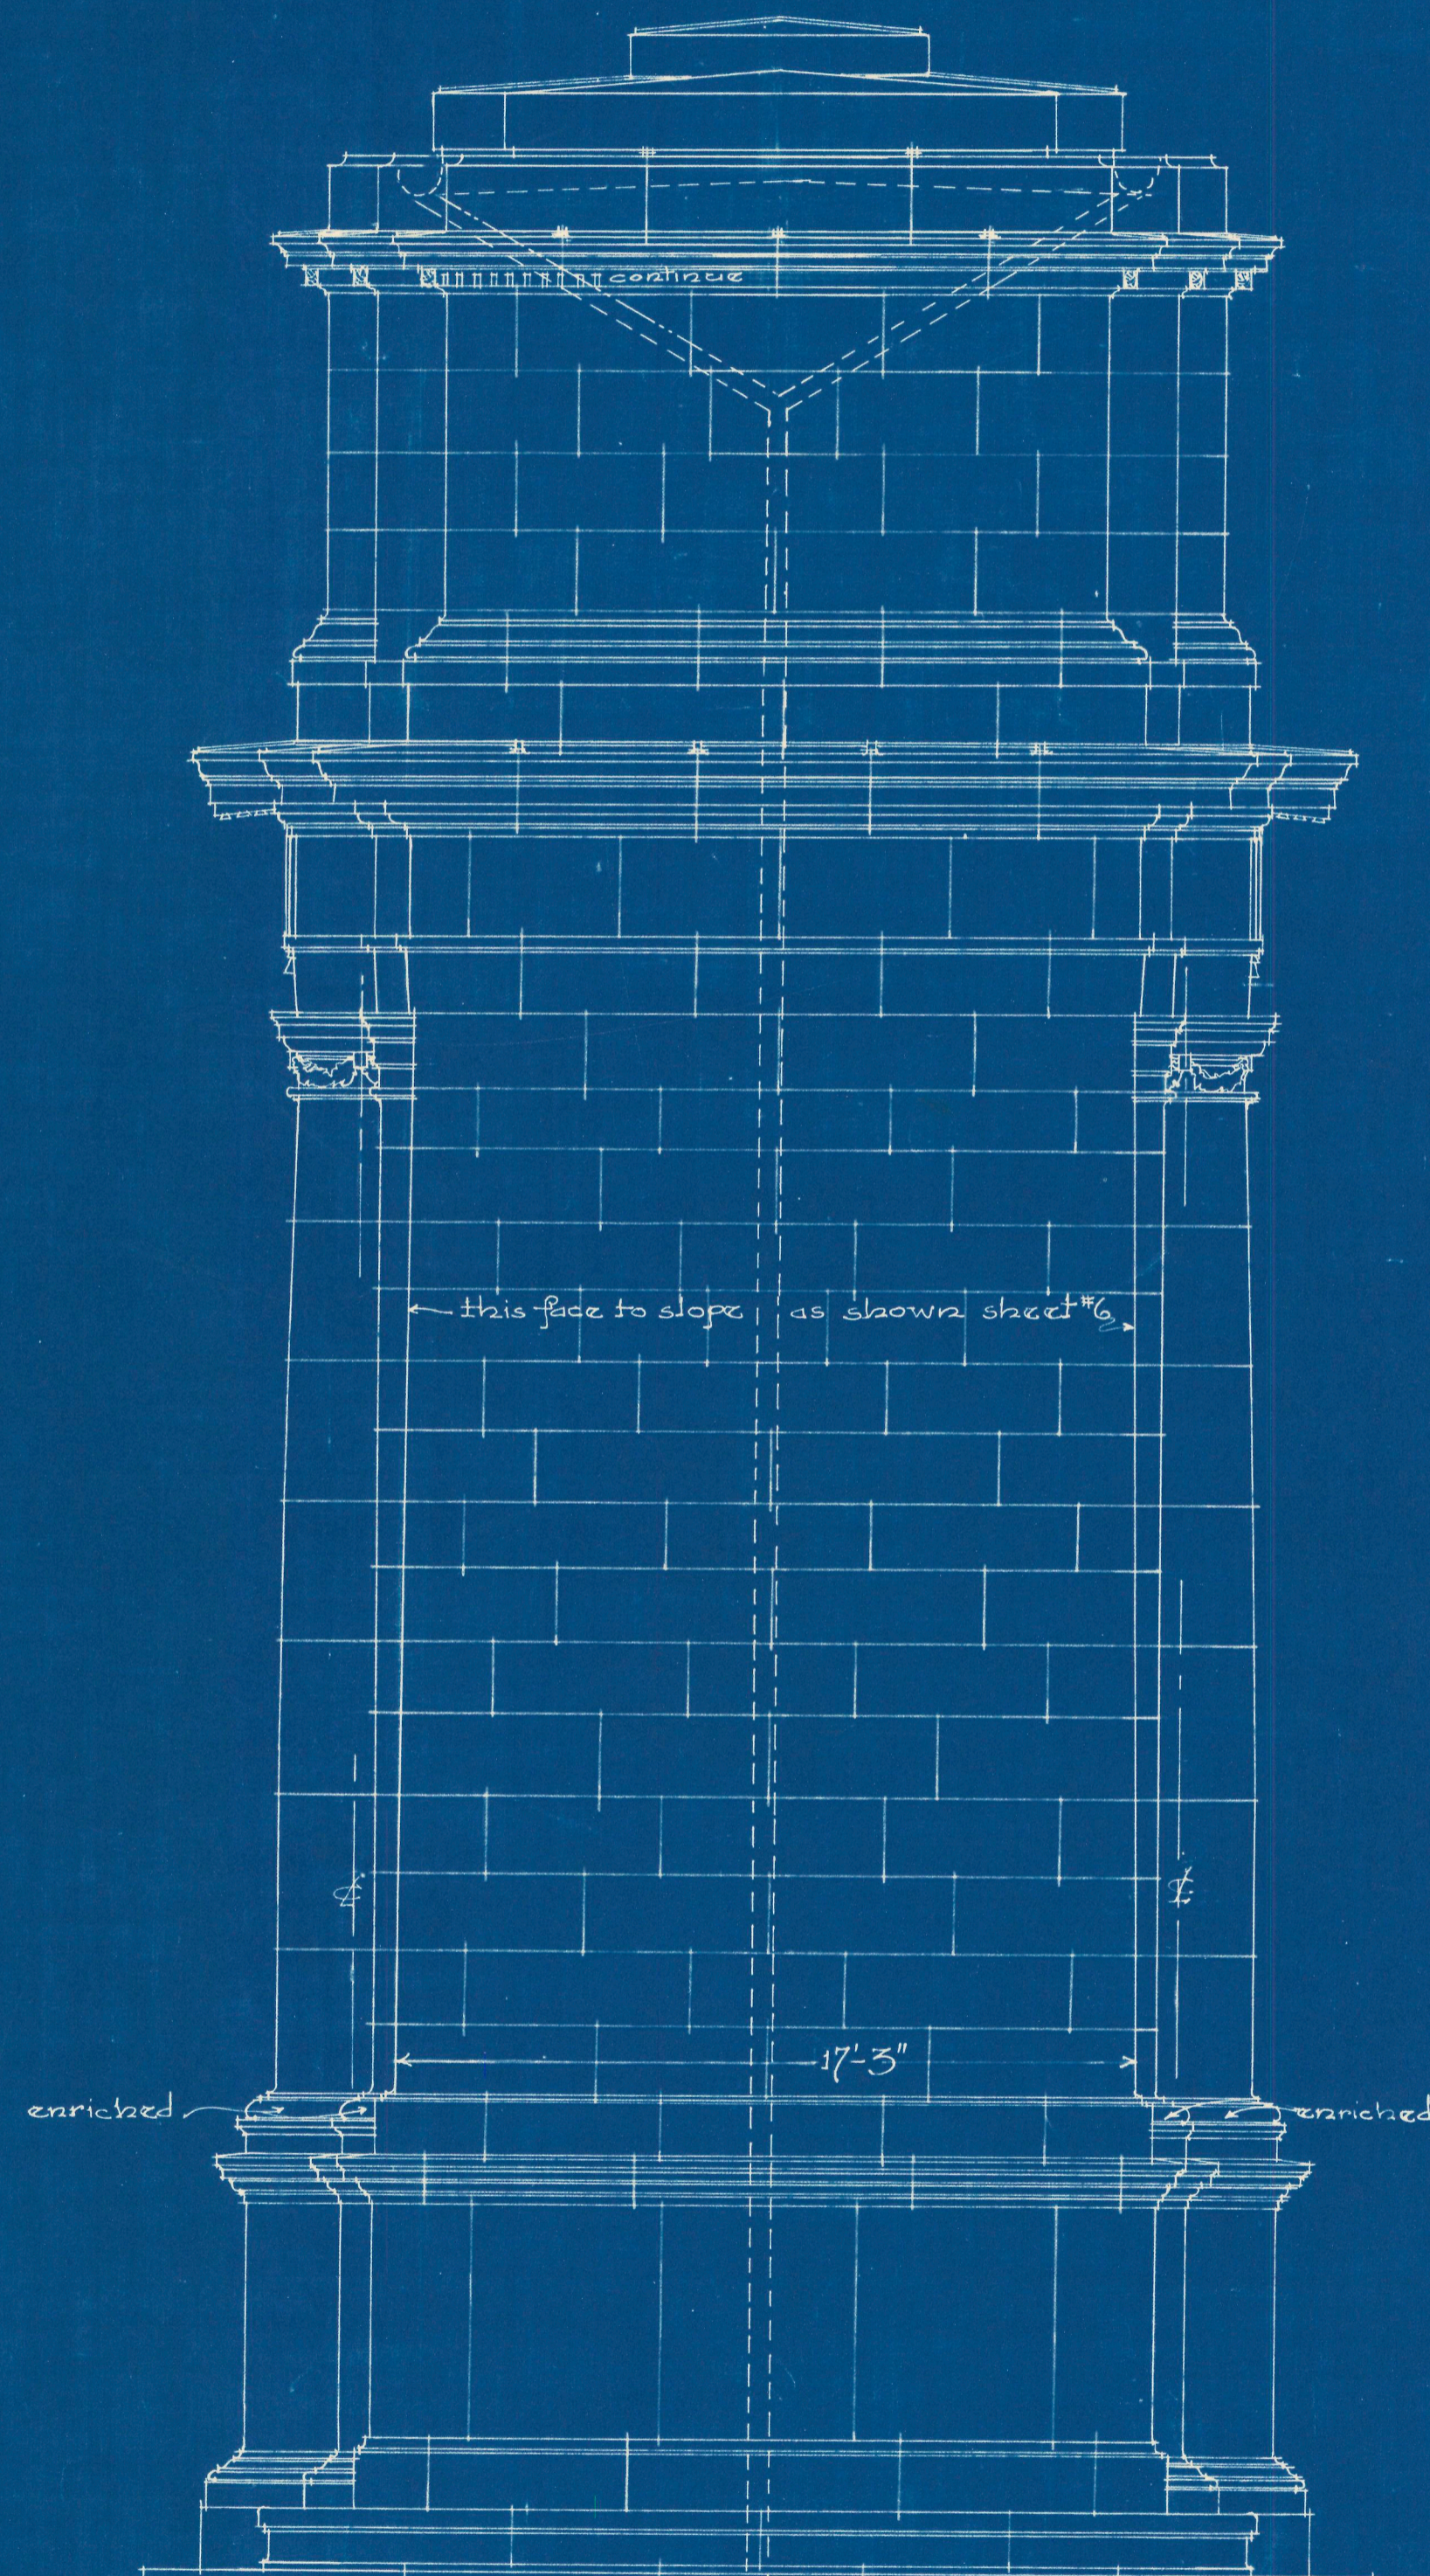

EAST ELEVATION
West Elevation Similar

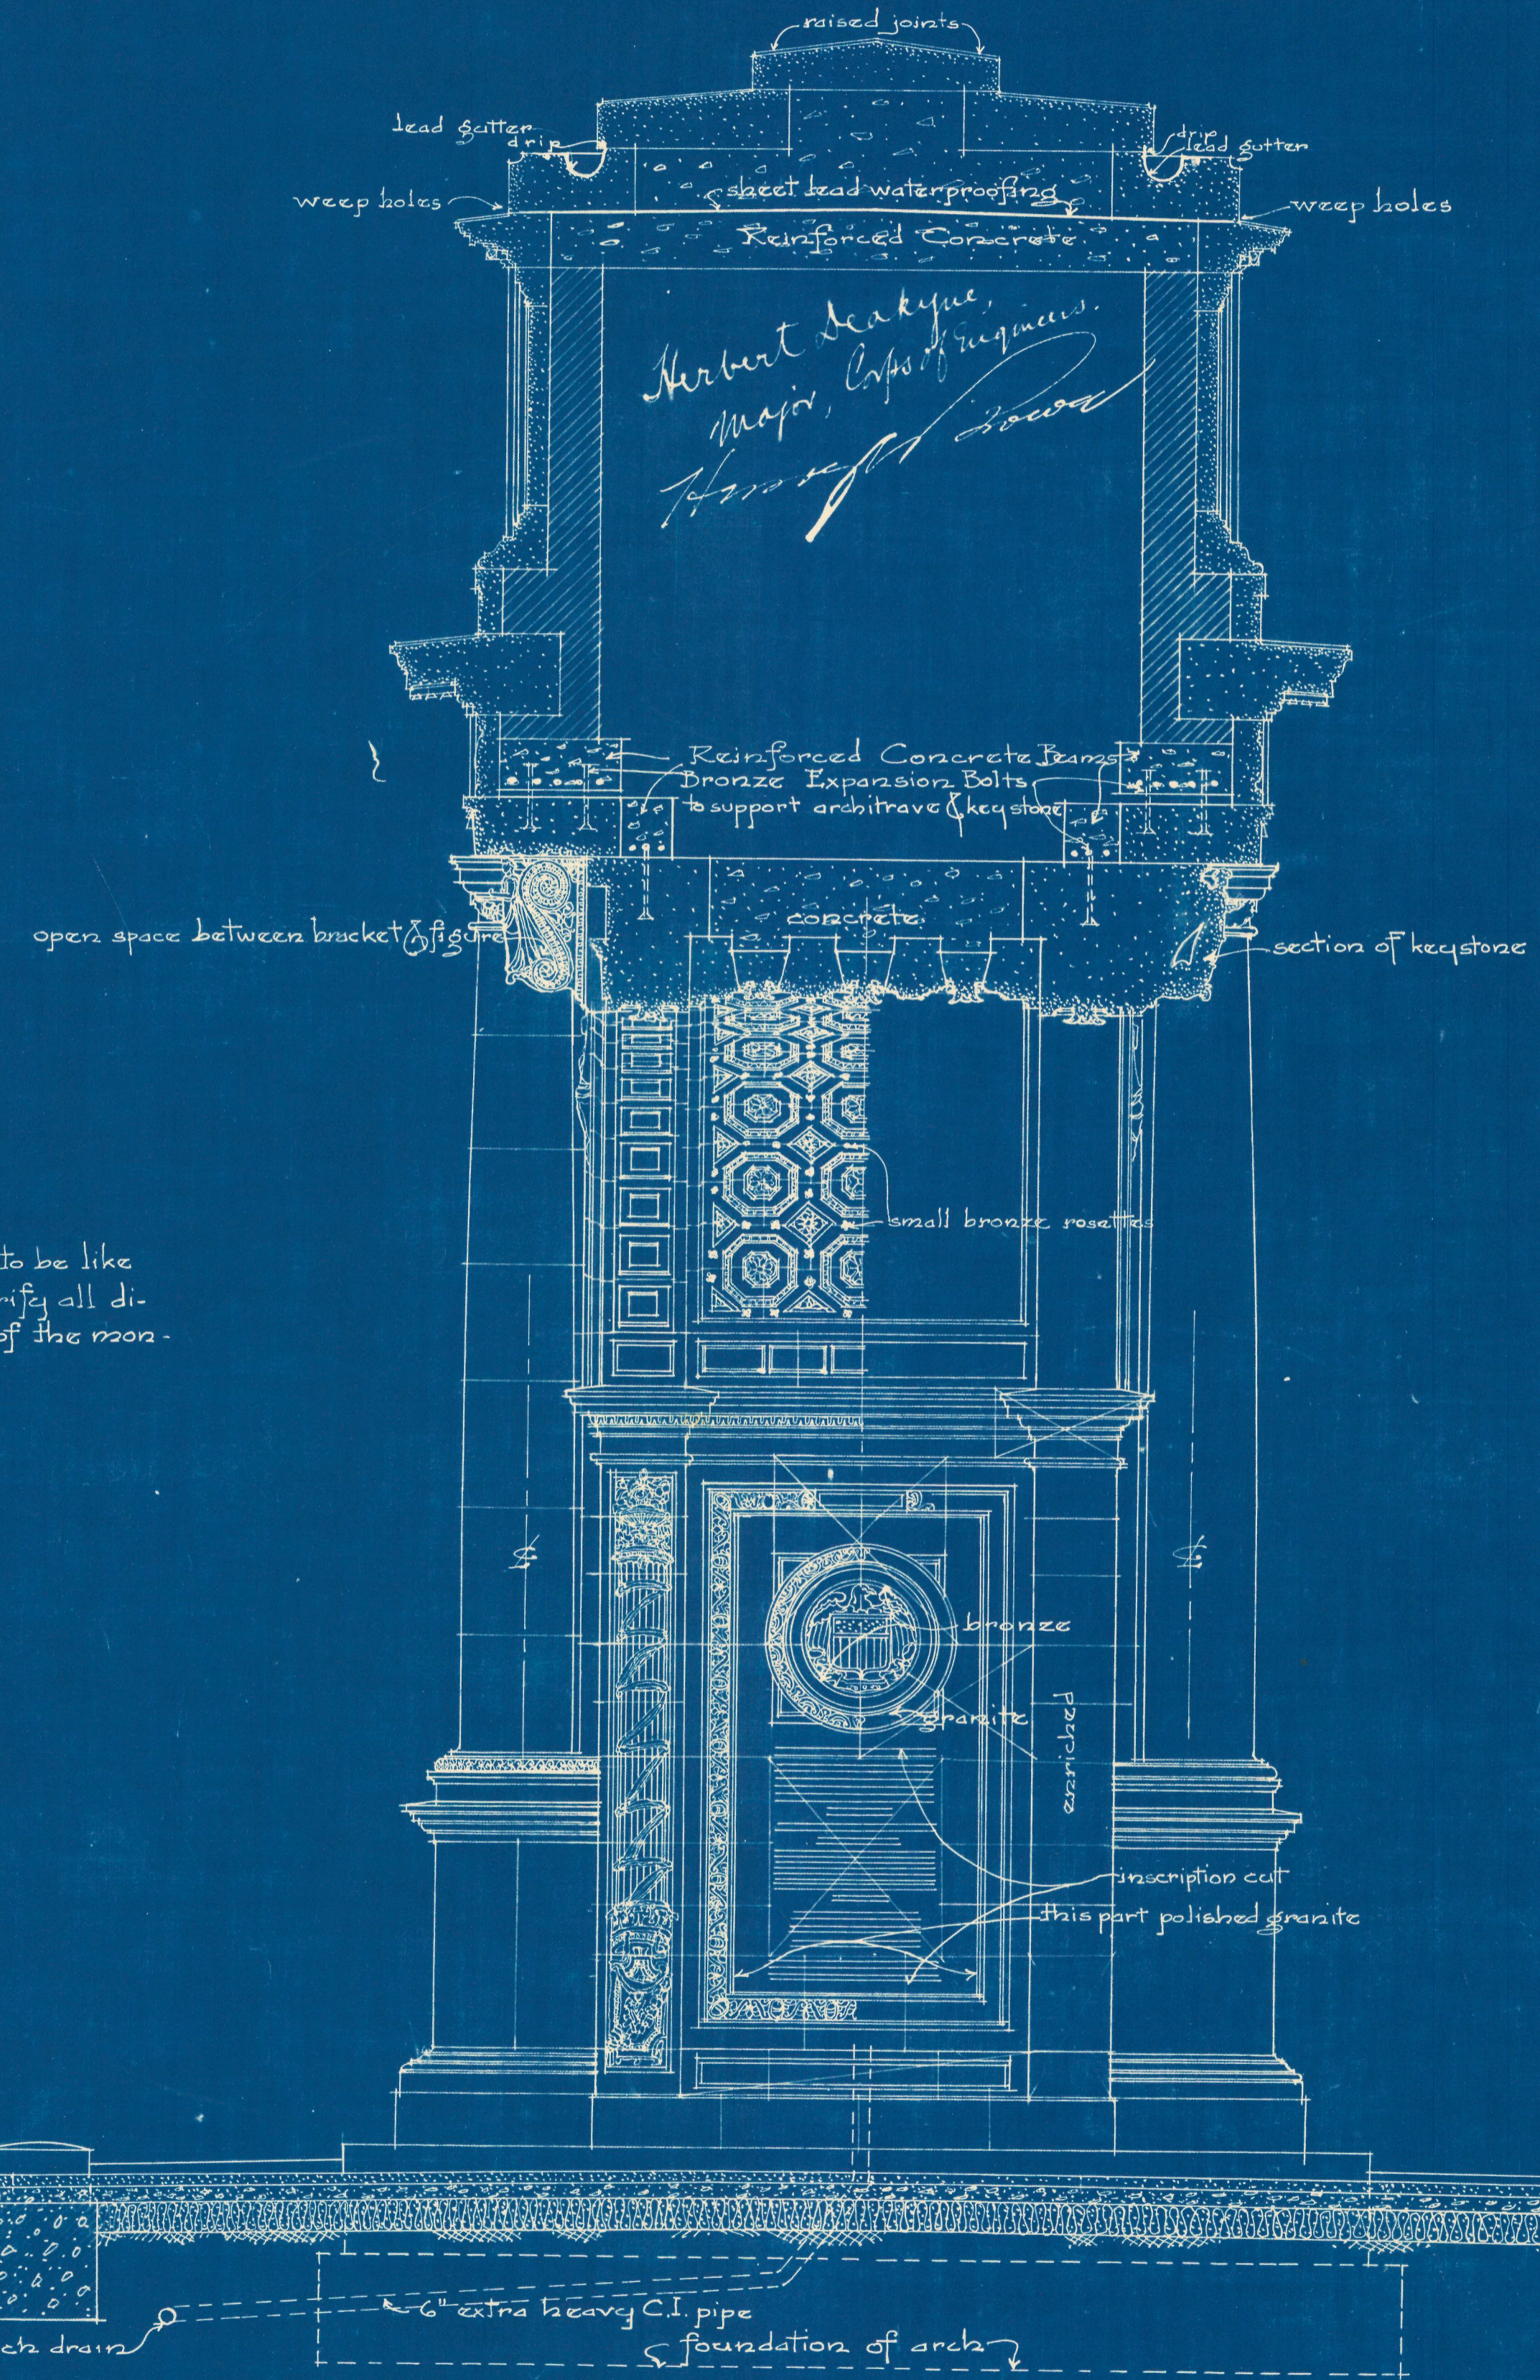

SECTION

Parts shown in outline to be like those shown in detail. Verify all dimensions at the building of the monument.