


ST. JOHNS AVE.

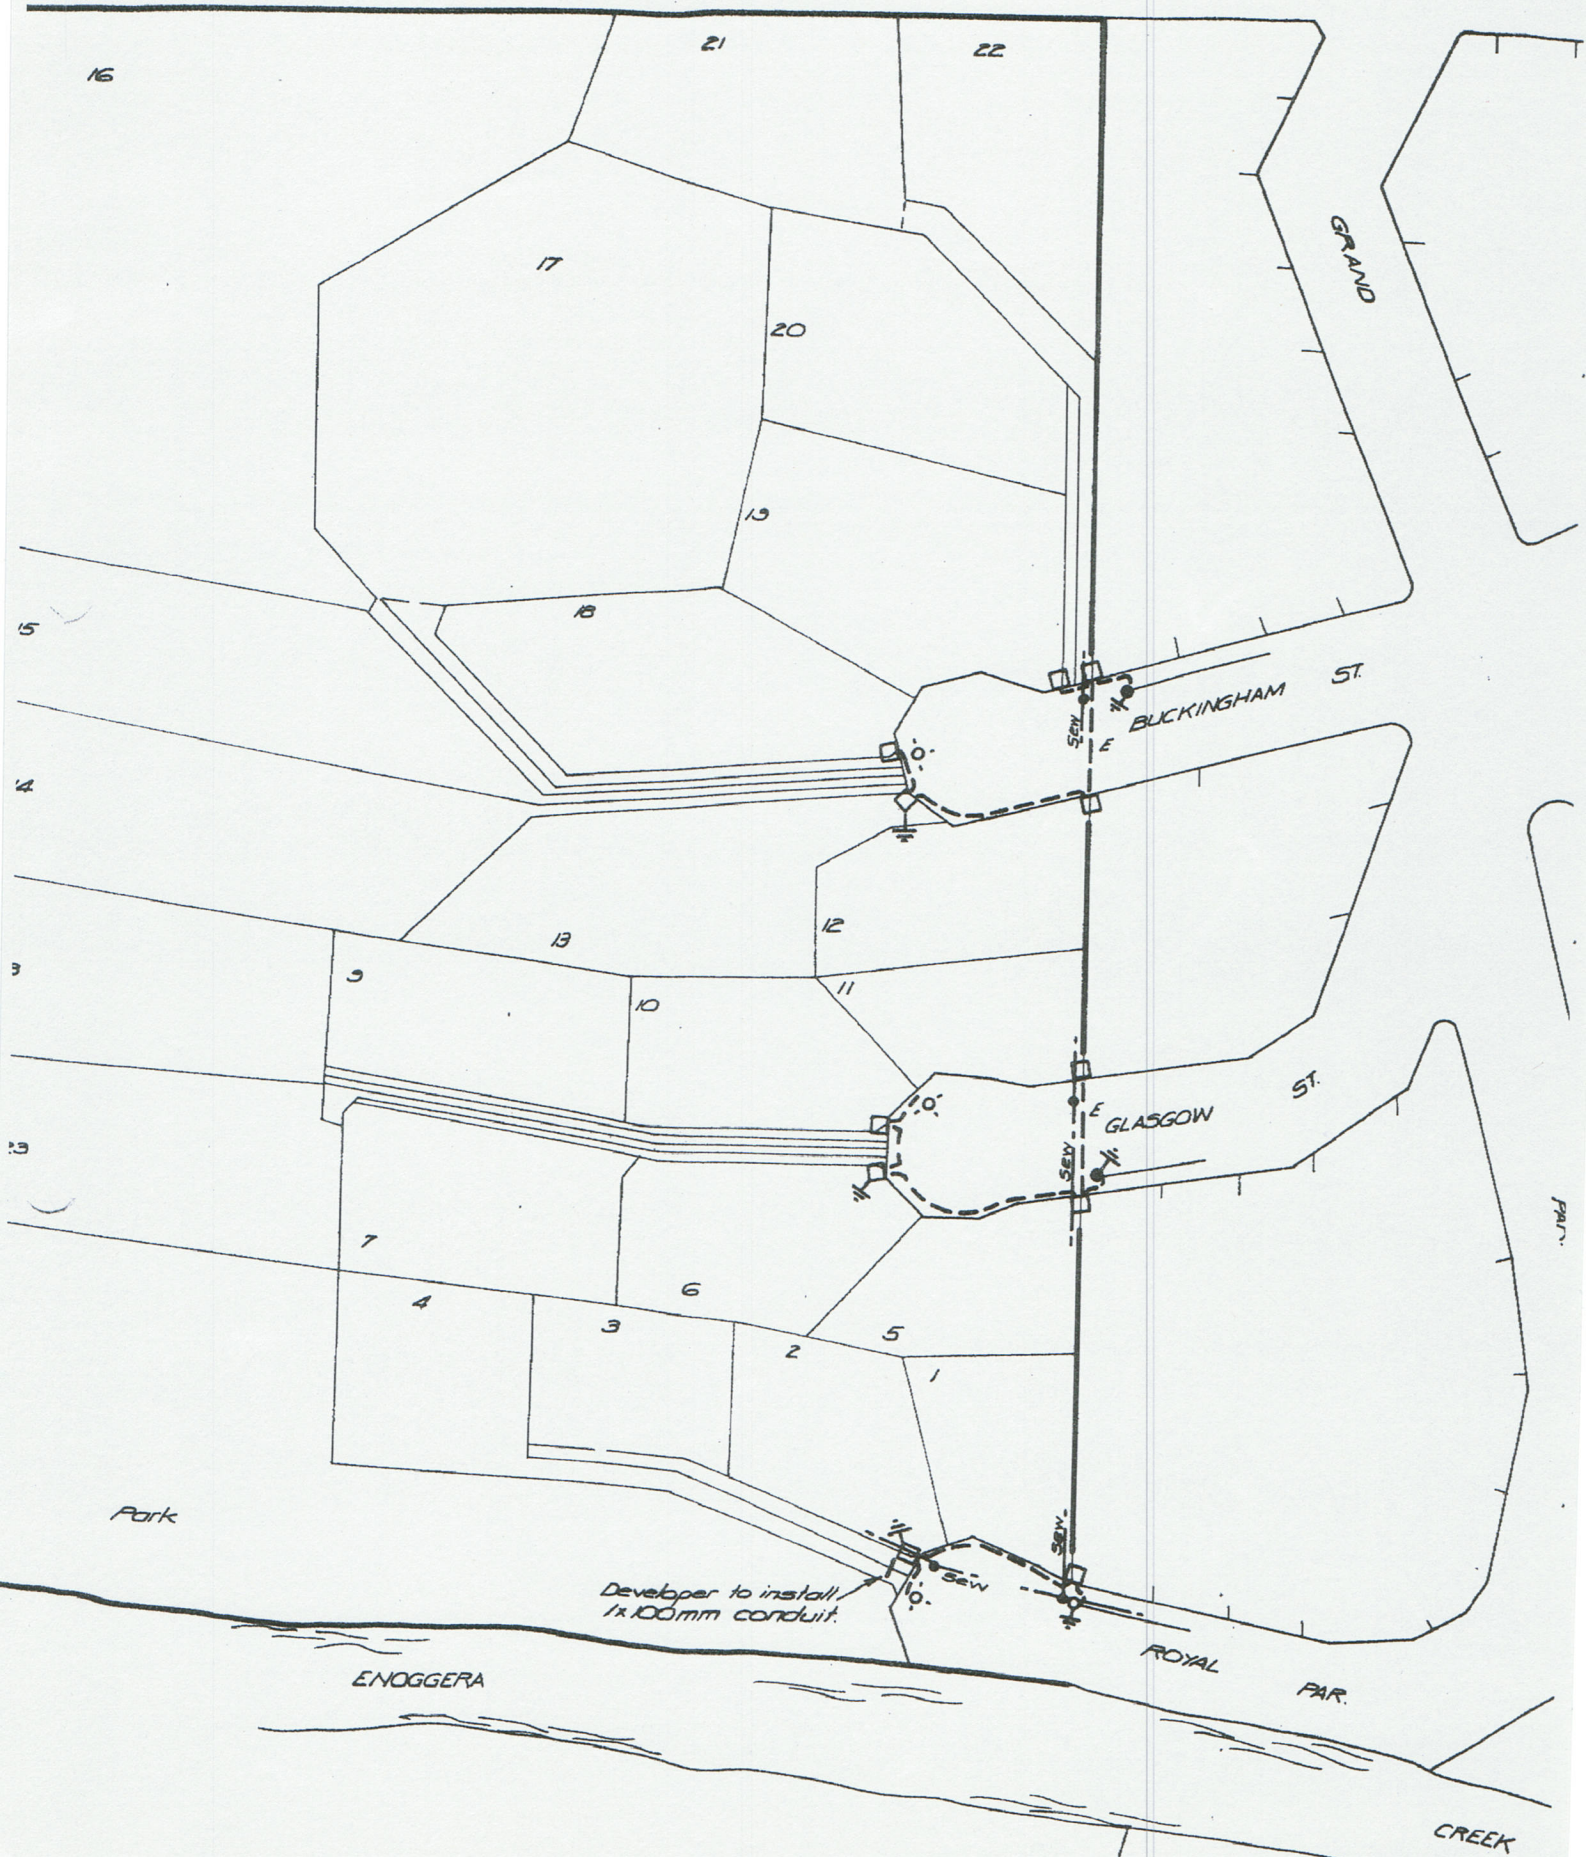

Developer to install
1x100mm conduit.

ENOGGERA

ROYAL PAR.

CREEK