

TH  
5670  
W36+





STORAGE C

The White  
Architectural Library,

PRESENTED TO

The Cornell University, 1870,

BY

ANDREW DICKSON WHITE, LL.D.,

*First President of the University.*

Cornell University Library

TH 5670.W36

Specimens of staircases and handrails of



3 1924 022 800 878 oim,ove1



Specimens

OF

STAIRCASES AND HANDRAILS

OF

THE AGE OF QUEEN ELIZABETH.

---

TWELVE PLATES—PRICE SIX SHILLINGS.

---

LONDON:

JOHN WEALE, 59, HIGH HOLBORN.

1860.

~~7991 G 70.~~

B 897589



Cornell University  
Library



The original of this book is in  
the Cornell University Library.

There are no known copyright restrictions in  
the United States on the use of the text.


<http://www.archive.org/details/cu31924022800878>






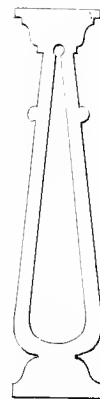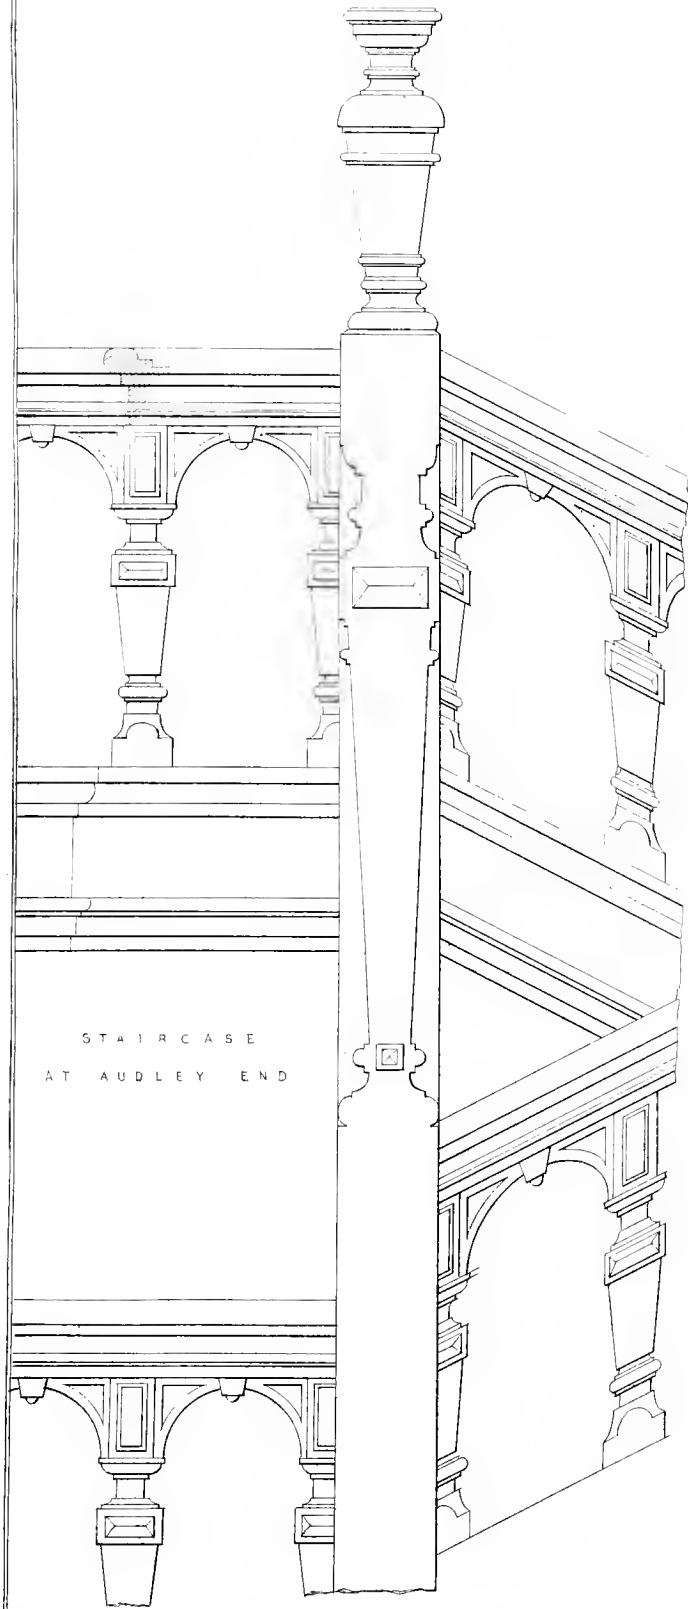


BALUSTER OF WICKET.

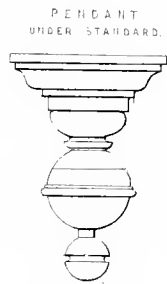

PENDANT  
UNDER STANDARD.

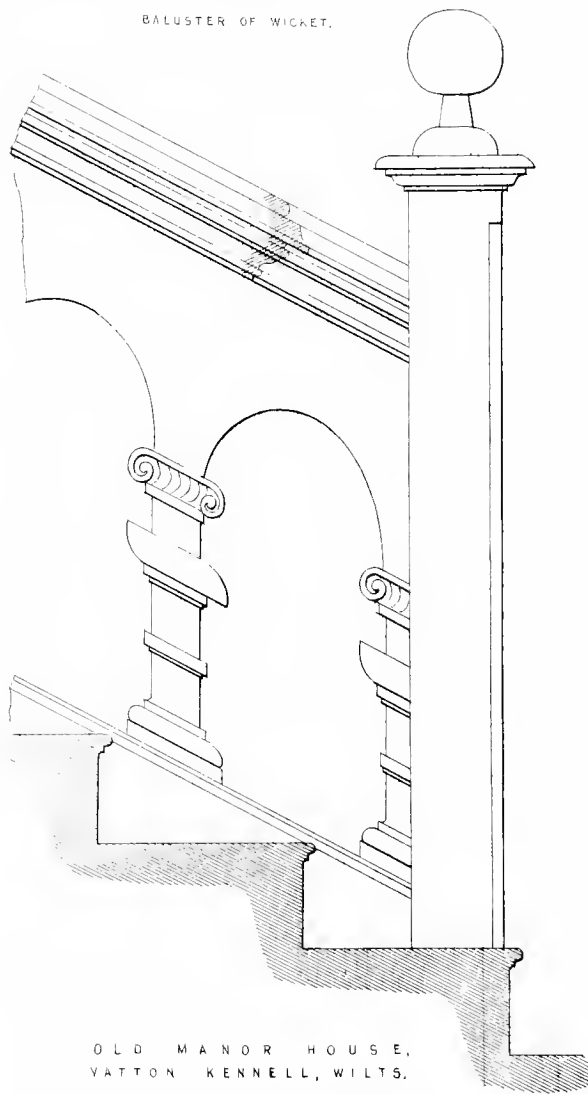



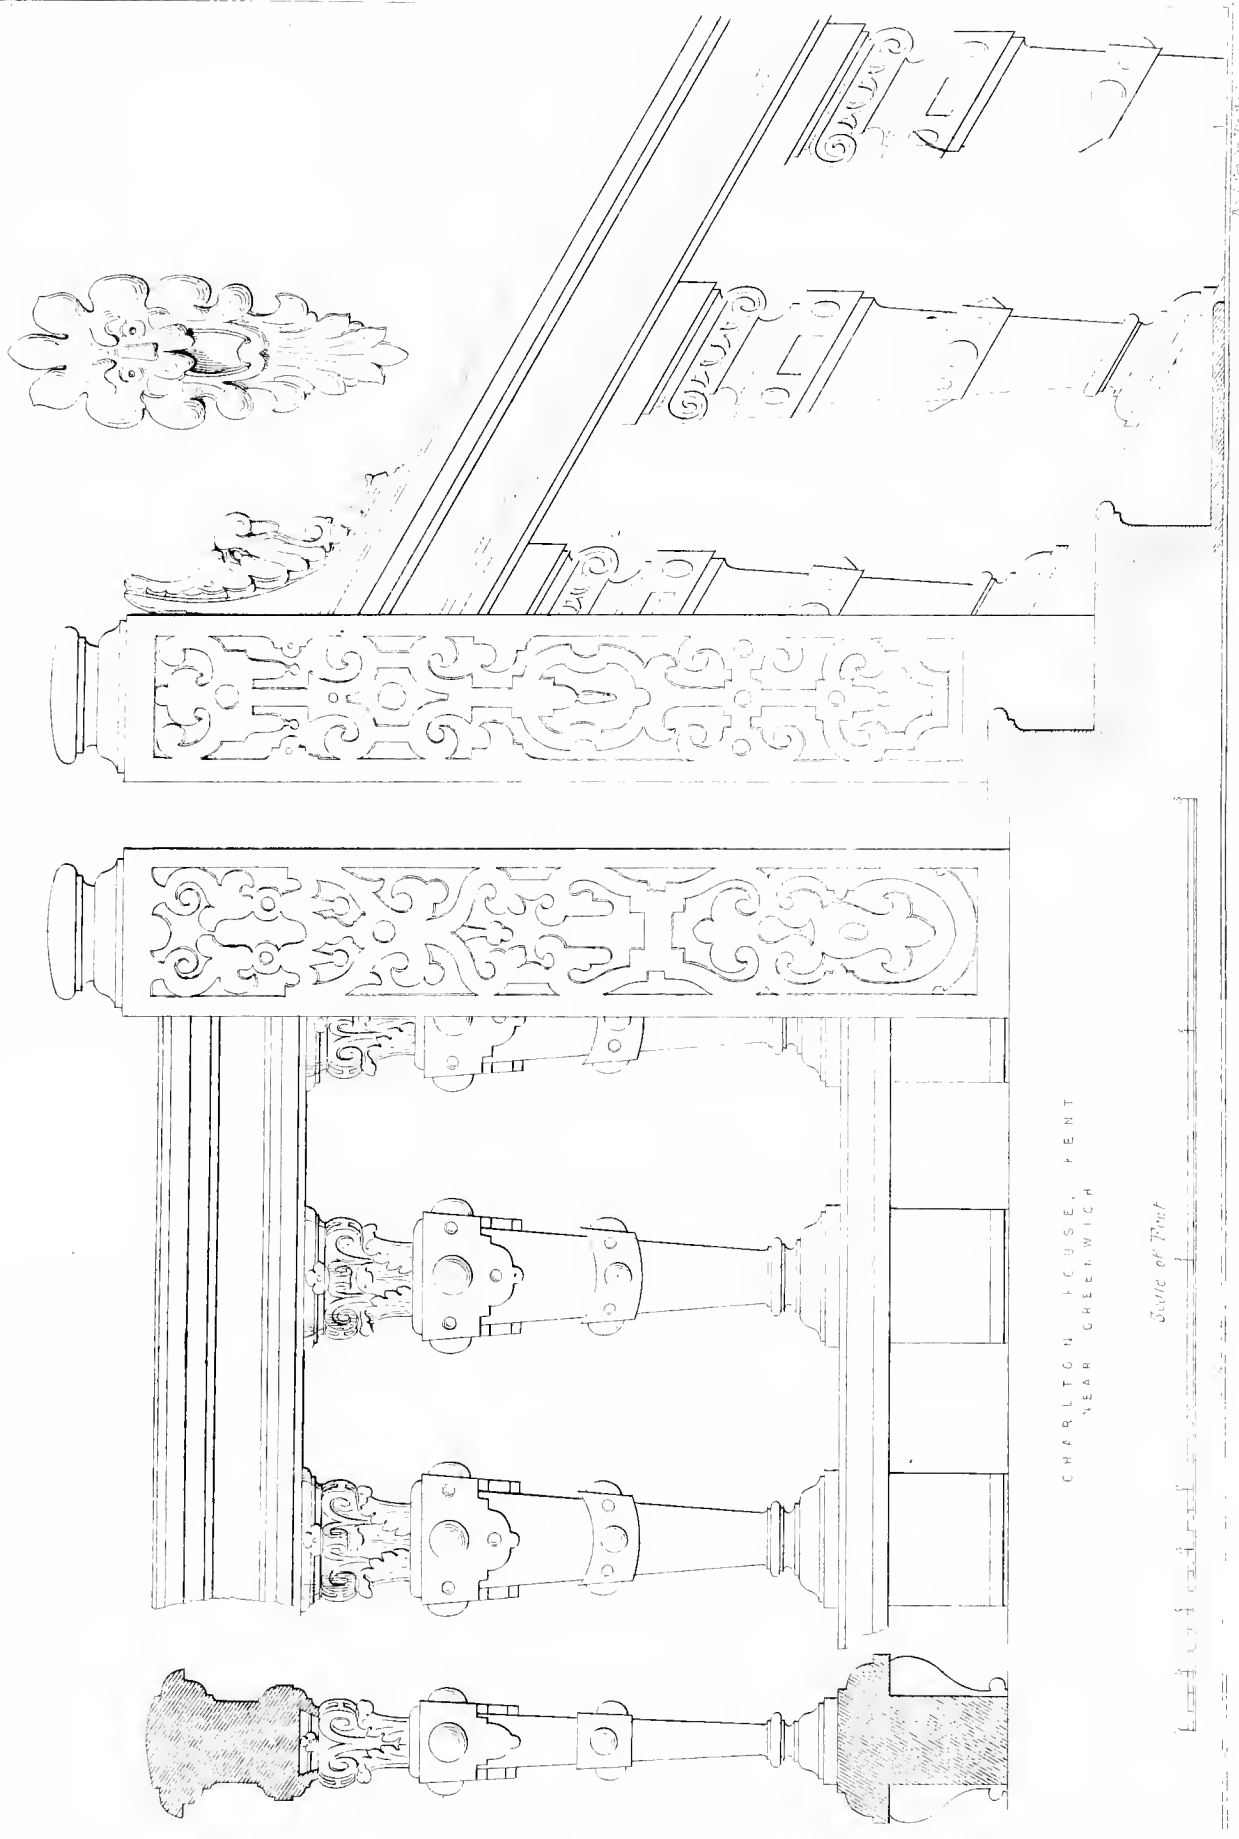


CHARLTON, F.C. USE, PENT  
NEAR GREENWICH

Scale of Feet



F. G. 2.

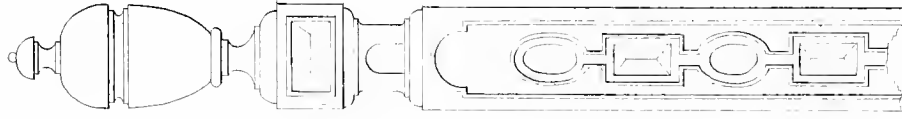

INNE  
NORFOLK.

FIG. I.


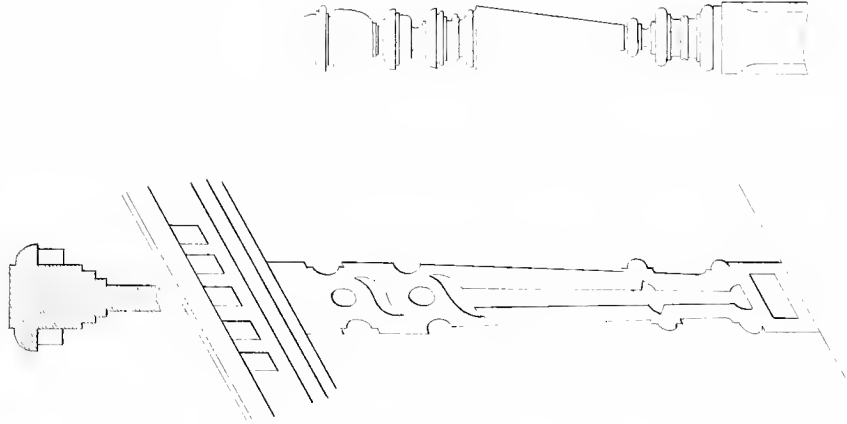



FIG. IV.

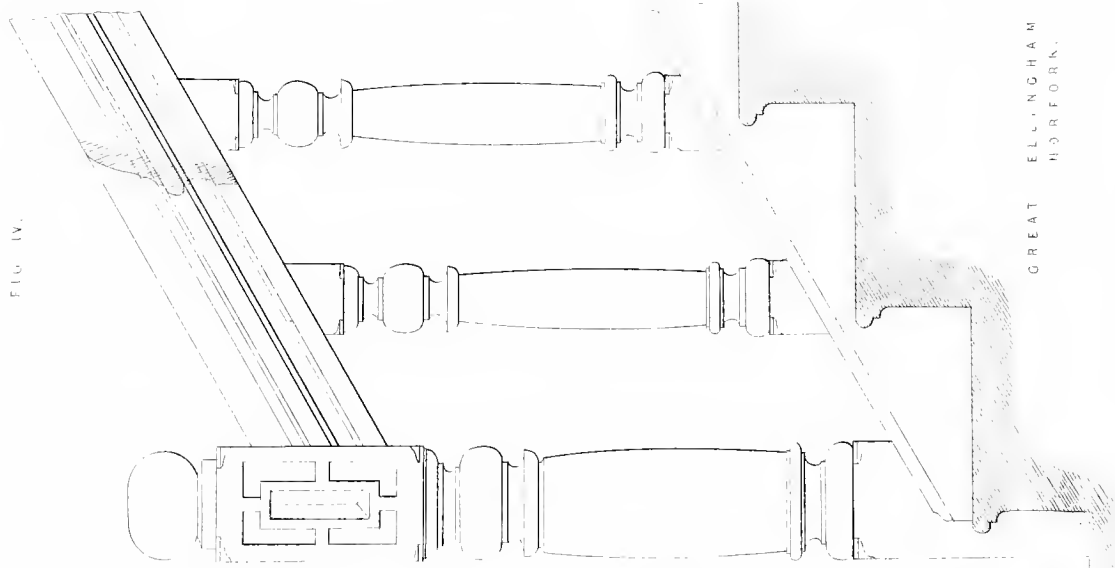

GREAT ELLINGHAM HALL,  
NORFOLK.

Scale of Feet


FIG. III.

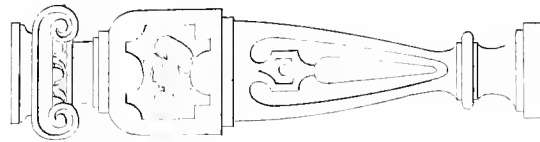

ATTLEBUSH CHURCH  
NORFOLK.





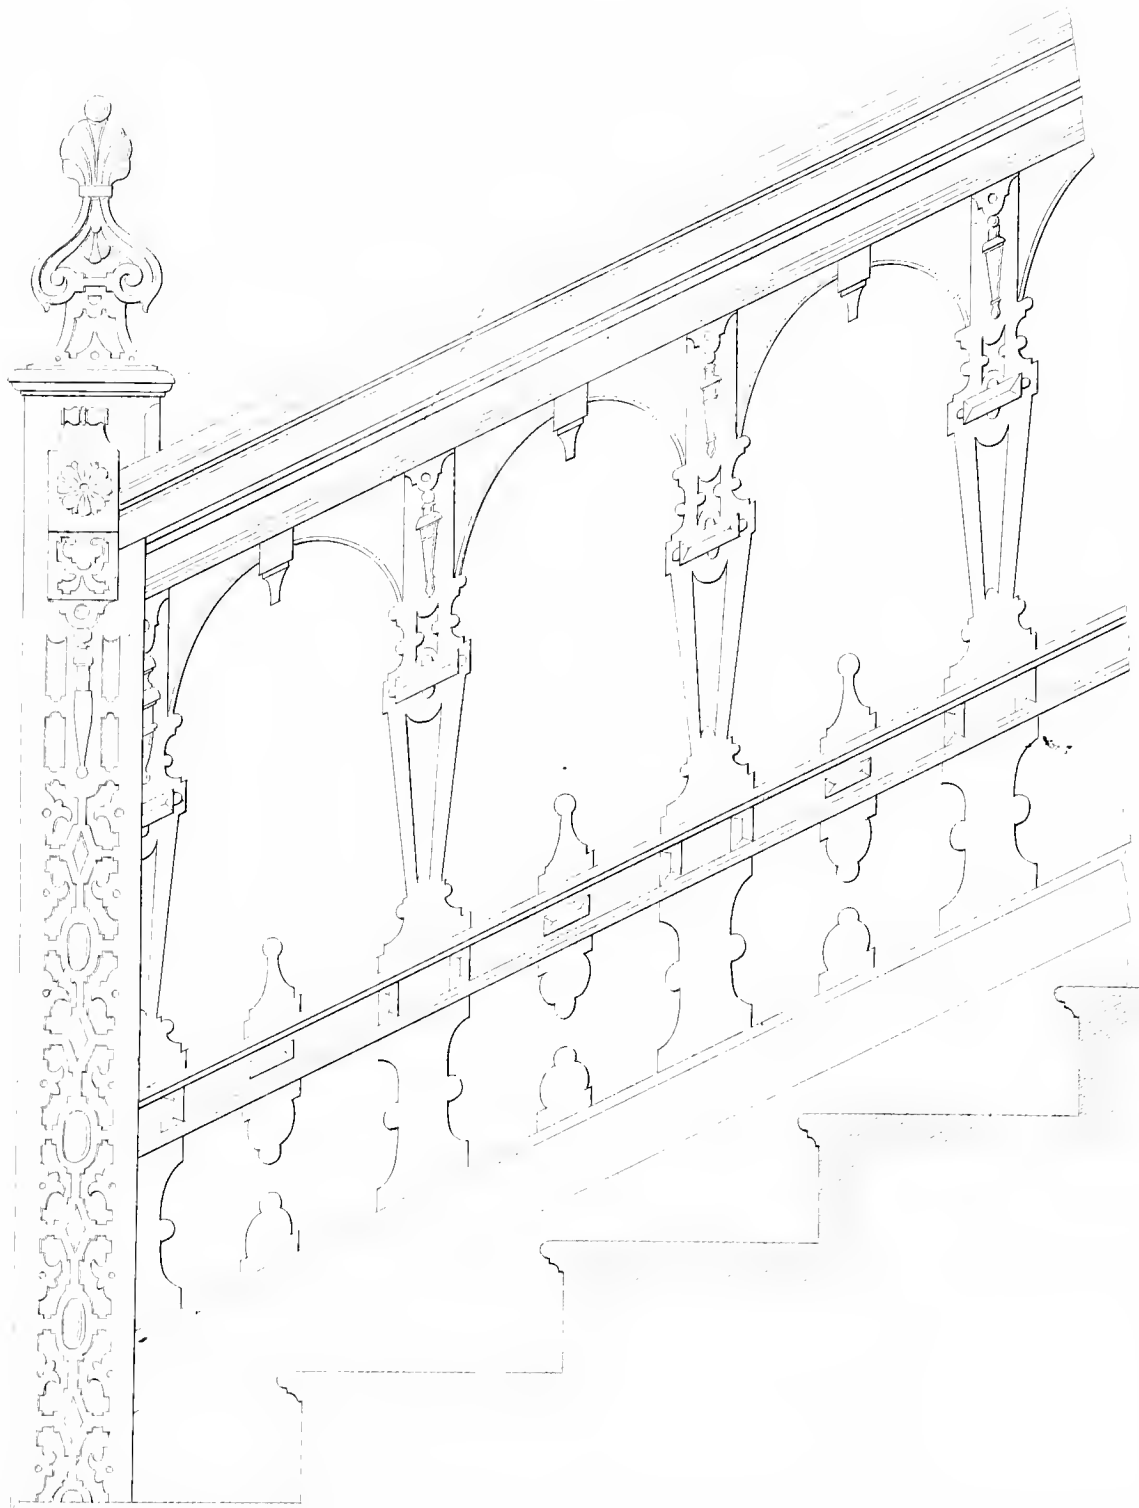


DESIGNED BY J. H. R. E.











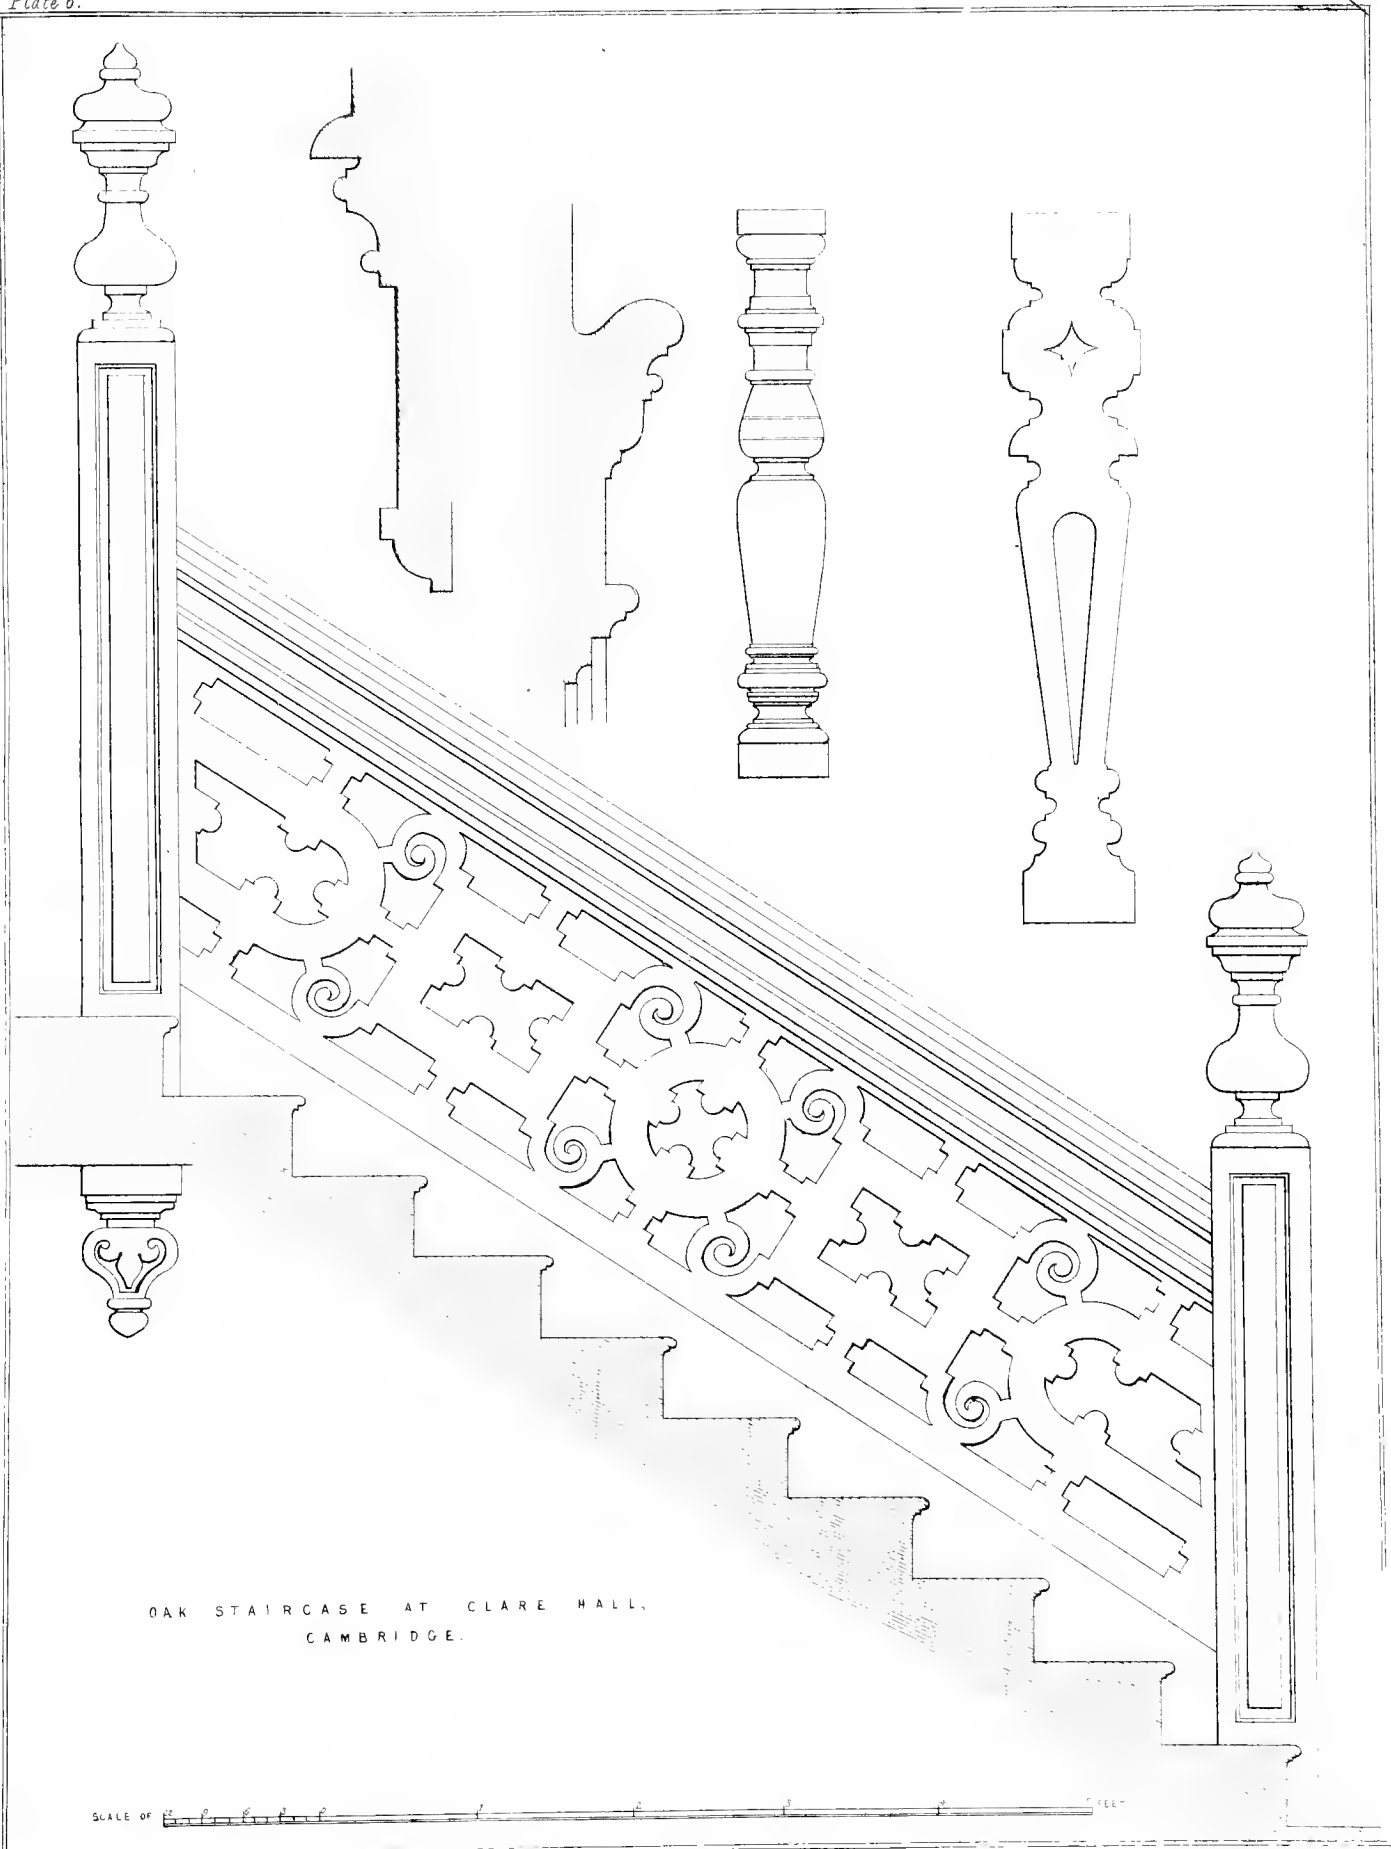

OAK STAIRCASE AT CLARE HALL,  
CAMBRIDGE.

SCALE OF FEET




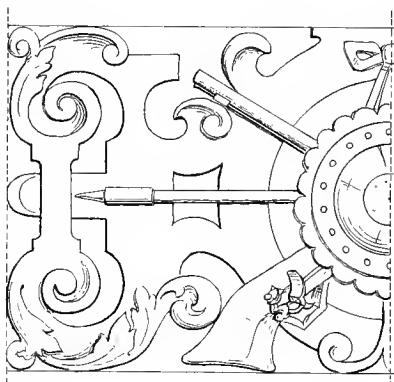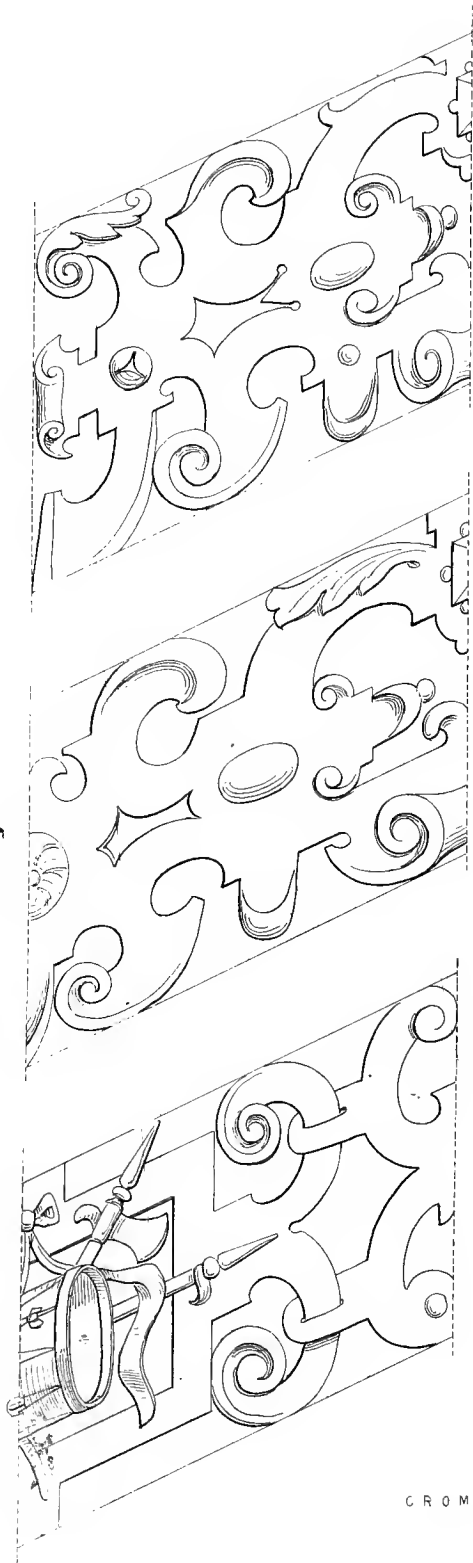

CROMWELL HALL, HIGHGATE.

SCALE OF 1 2 3 4 FEET.



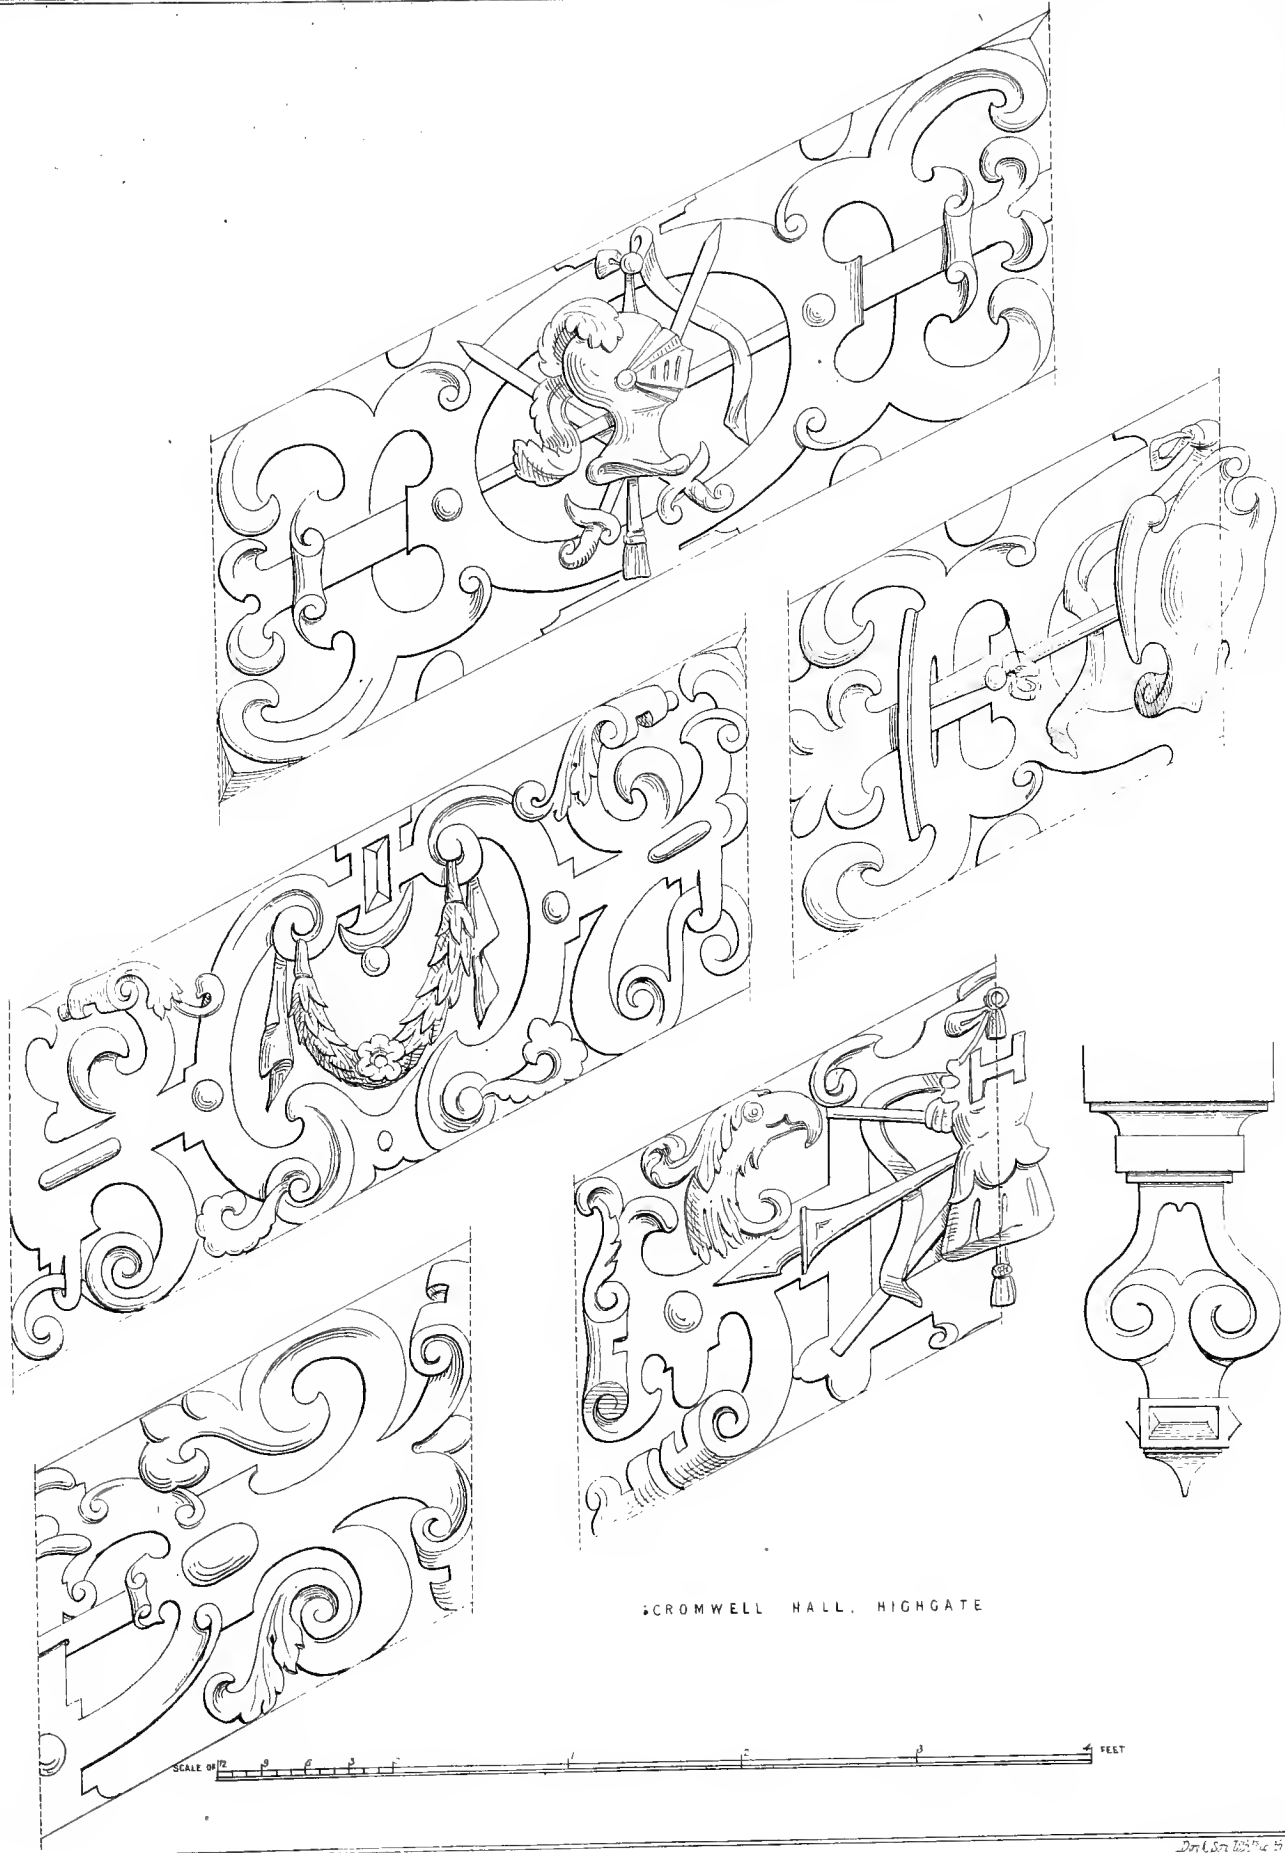


CROMWELL HALL, HIGHGATE

SCALE OF 12 FEET

Drawn by Wm. H. Green






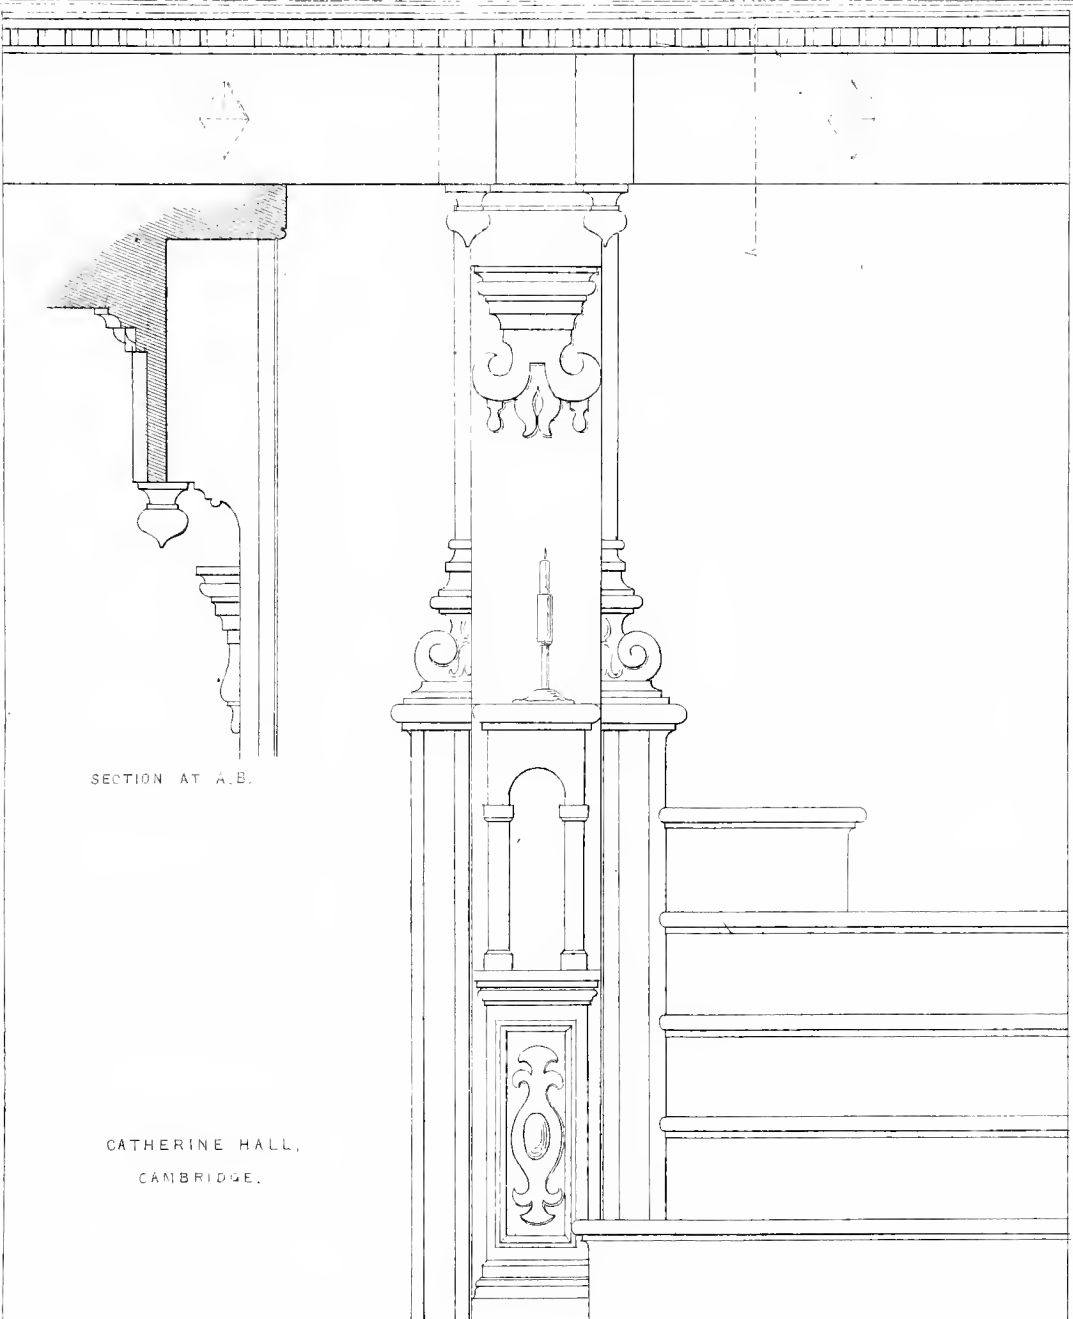


SECTION AT A.B.

CATHERINE HALL,  
CAMBRIDGE.

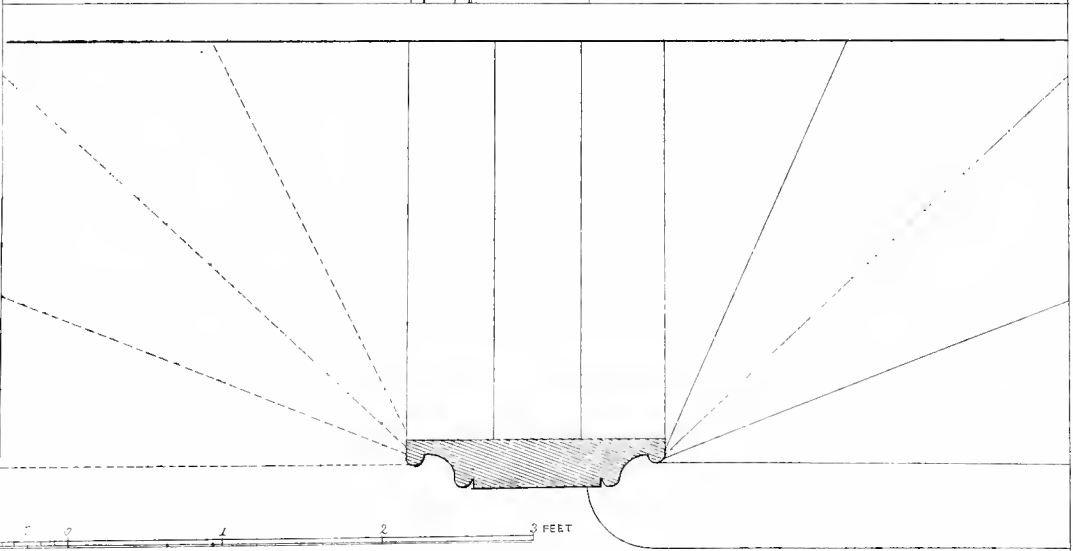

0 1 2 3 FEET




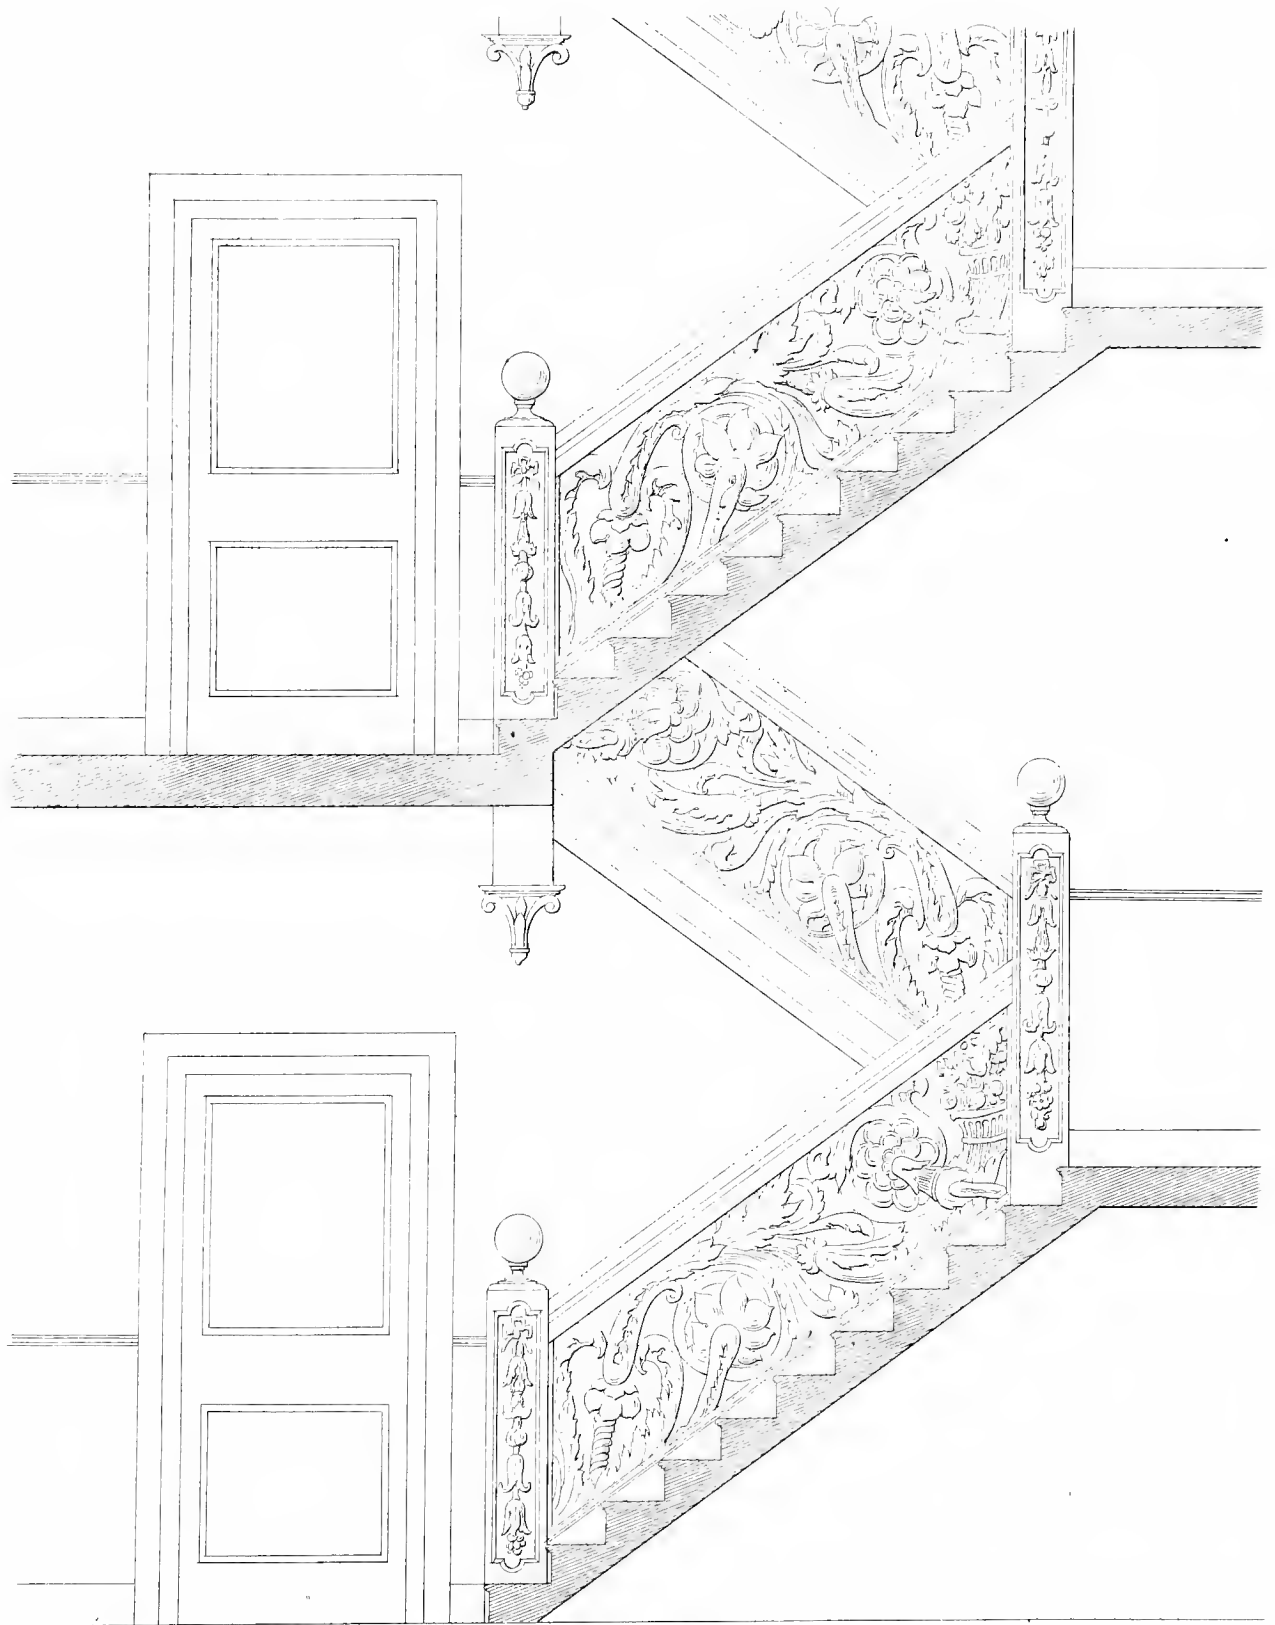

STAIRCASE BY INIGO JONES AT A HOUSE IN CHANDOS STREET






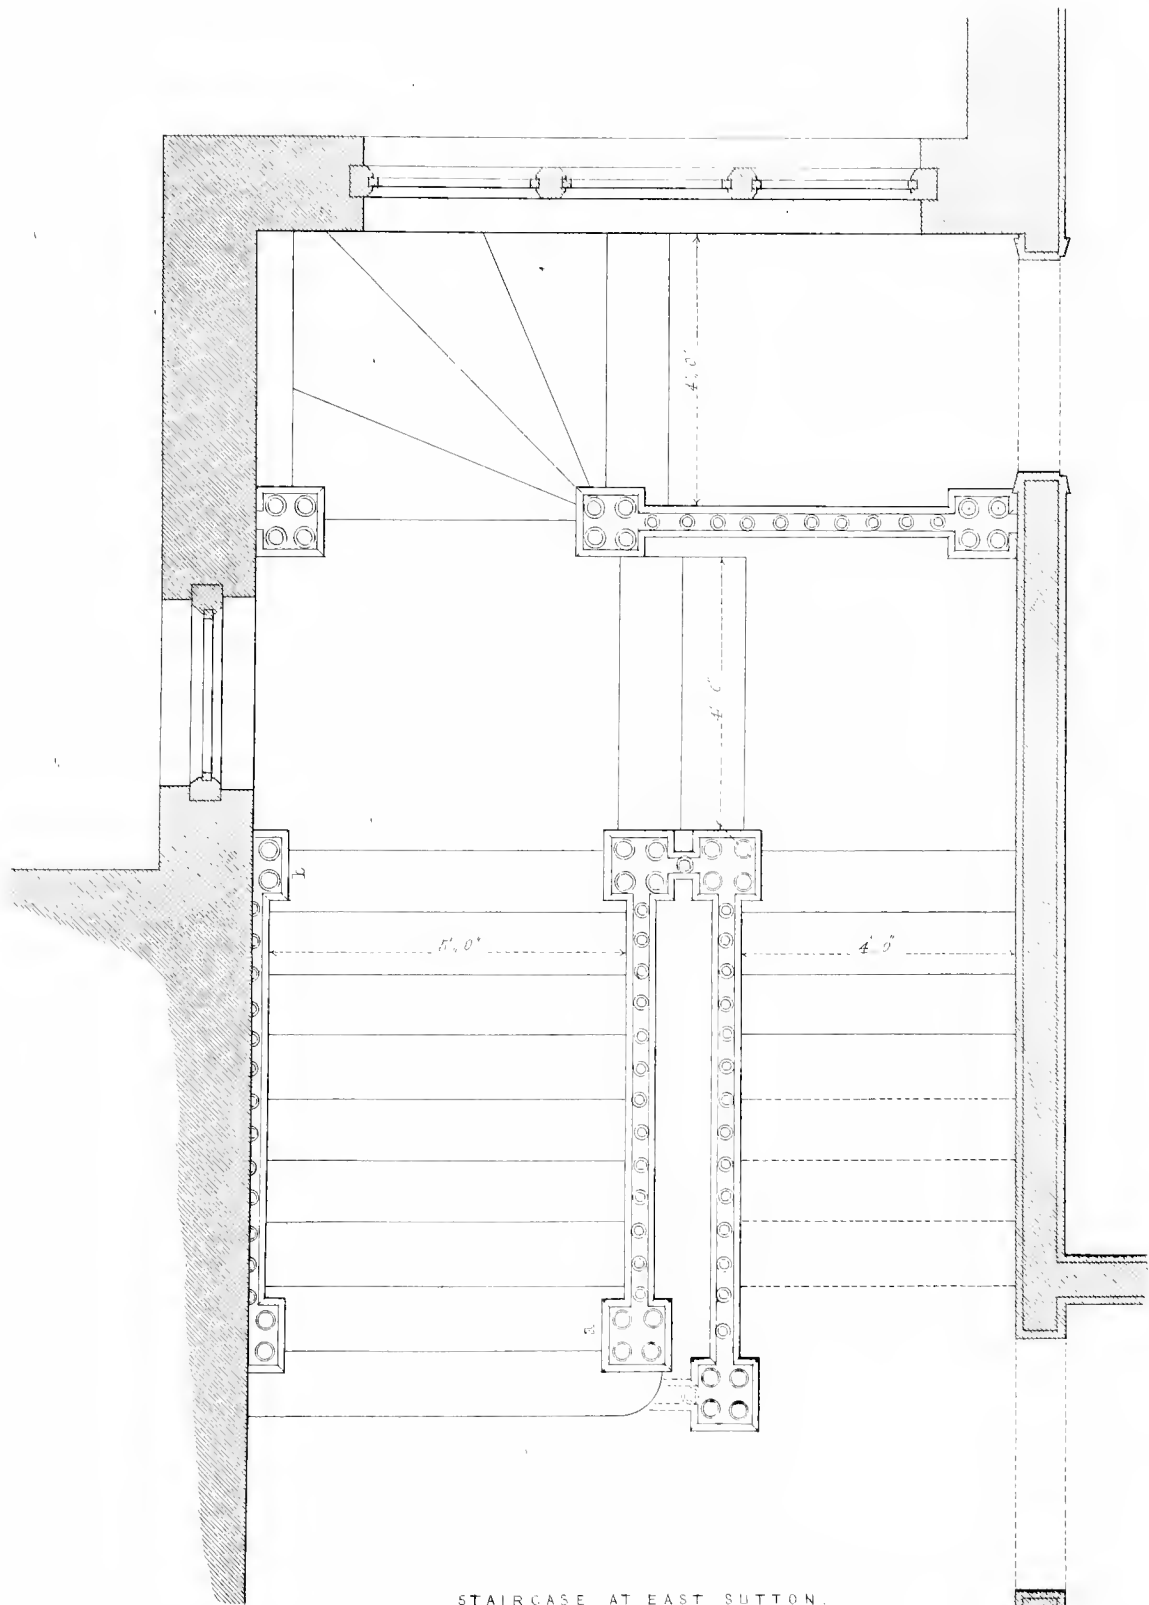


STAIRCASE AT EAST SUTTON.






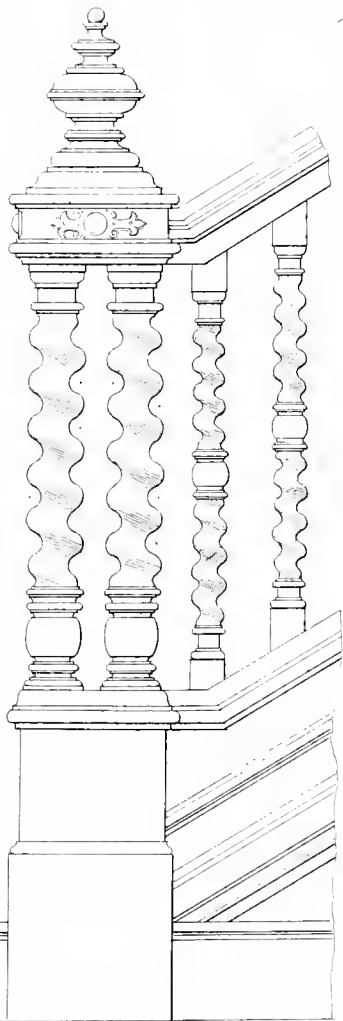

ELEVATION OF POST NEWEL AT A.

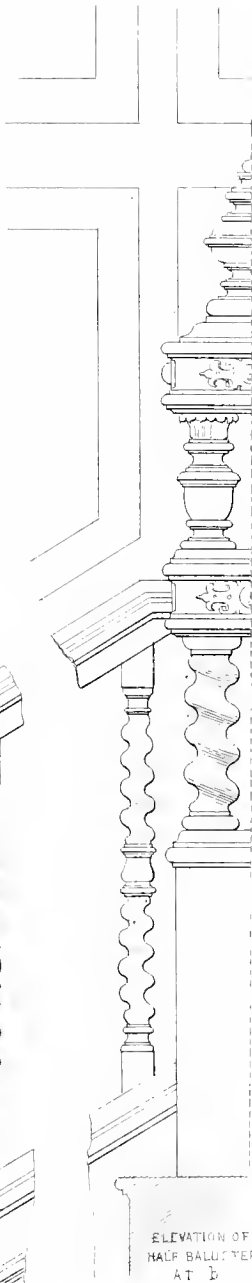

ELEVATION OF HALF BALUSTERS AT B.

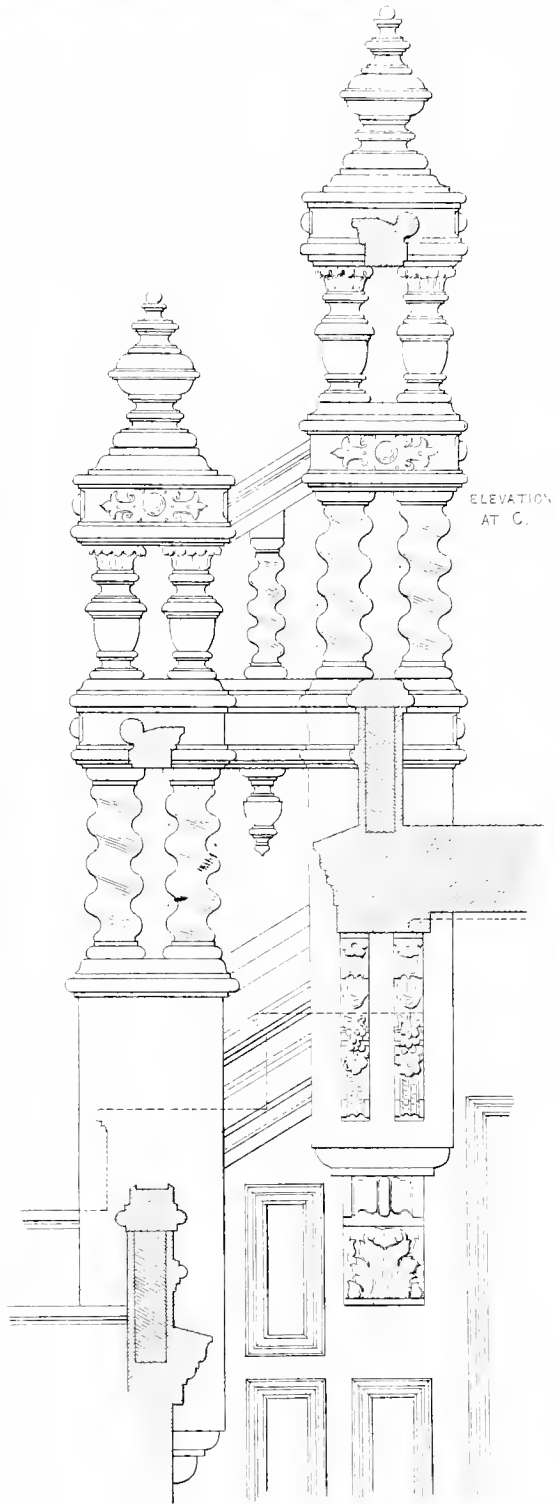

ELEVATION AT C.

STAIRCASE AT EAST SUTCH

PLAN OF NEWELL

