

Fort Vancouver, Building No. 134
(Infantry Stables)
Vancouver
Clark County
Washington

HABS No. WA-41-G

HABS
WASH
6-VANCO
1G-

PHOTOGRAPHS

WRITTEN HISTORICAL AND DESCRIPTIVE DATA



Historic American Buildings Survey
National Park Service
Department of the Interior
Washington, D.C. 20240

ARCHITECTURAL DATA FORM

STATE Washington	COUNTY Clark	TOWN OR VICINITY Vancouver
HISTORIC NAME OF STRUCTURE (INCLUDE SOURCE FOR NAME) Fort Vancouver, Building No. 134		HABS NO. WA-41-G
SECONDARY OR COMMON NAMES OF STRUCTURE Infantry Stables		
COMPLETE ADDRESS (DESCRIBE LOCATION FOR RURAL SITES)		
DATE OF CONSTRUCTION (INCLUDE SOURCE) 1909	ARCHITECT(S) (INCLUDE SOURCE) Unknown	
SIGNIFICANCE (ARCHITECTURAL AND HISTORICAL, INCLUDE ORIGINAL USE OF STRUCTURE) Originally part of the Fort Vancouver barracks. The fort, established in 1849, is owned by the U.S. Army.		
STYLE (IF APPROPRIATE)		
MATERIAL OF CONSTRUCTION (INCLUDE STRUCTURAL SYSTEMS) Brick with concrete foundations, brick and concrete floors		
SHAPE AND DIMENSIONS OF STRUCTURE (SKETCHED FLOOR PLANS ON SEPARATE PAGES ARE ACCEPTABLE) 67' x 225'		
EXTERIOR FEATURES OF NOTE Brick, large doors on ends, slate roof		
INTERIOR FEATURES OF NOTE (DESCRIBE FLOOR PLANS, IF NOT SKETCHED) See attached floor plans		
MAJOR ALTERATIONS AND ADDITIONS WITH DATES		
PRESENT CONDITION AND USE Storage		
OTHER INFORMATION AS APPROPRIATE Scheduled for demolition		
SOURCES OF INFORMATION (INCLUDING LISTING ON NATIONAL REGISTER, STATE REGISTERS, ETC.) U.S. Army Records, Vancouver Barracks, Building Inventories, Volume II, Vancouver, WA		
COMPILER, AFFILIATION Walter Aldrich, Historian	DATE 1981	

HISTORICAL RECORD VANCOUVER BARRACKS WASHINGTON
BUILDING NO. 134

SHEET OF

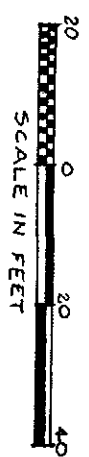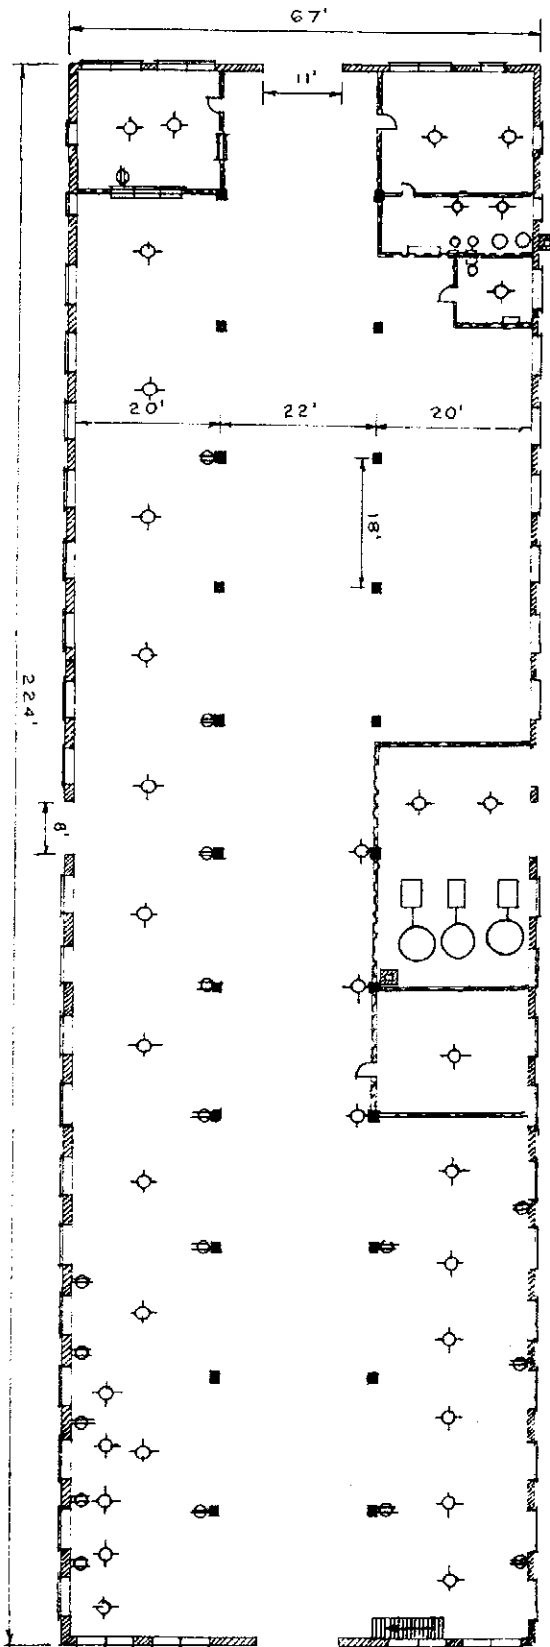

HABS No. WA-41

ADDED SCALE BAR & NORTH ARROW	BY	J. E. Howard	DATE	10 April 1981
REVISIONS				
OFFICE OF THE POST ENGINEER VANCOUVER BARRACKS W.N.				
DRAWN	APPROVED		DATE	
CHECKED				
SCALE 3/64" = 1'-0"				