





ELEVATION C-D.



ELEVATION A-B.

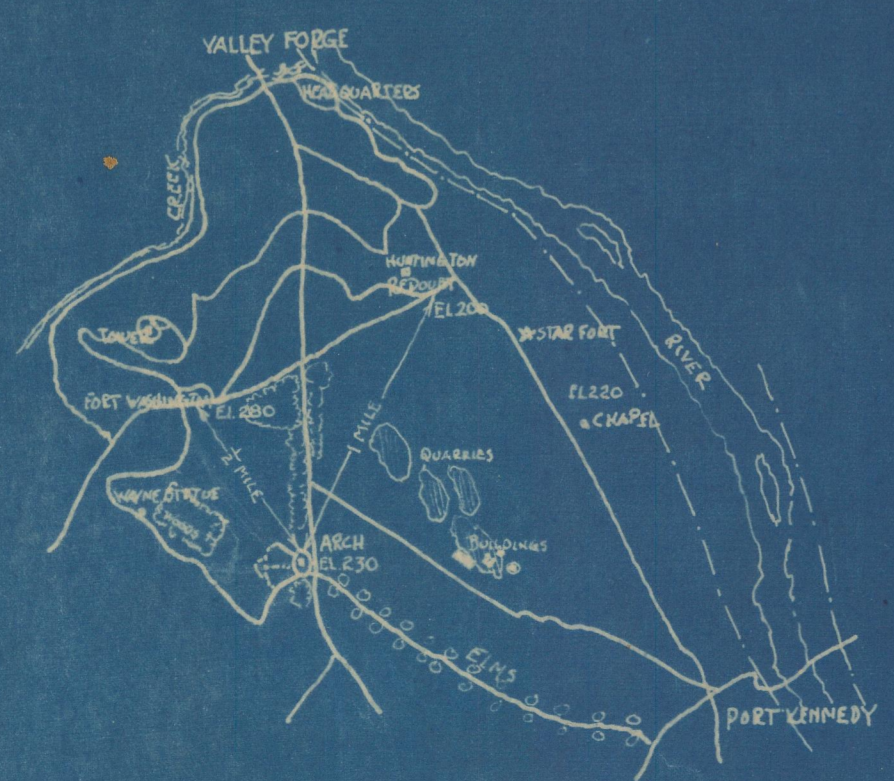

VICINITY OF ARCH.

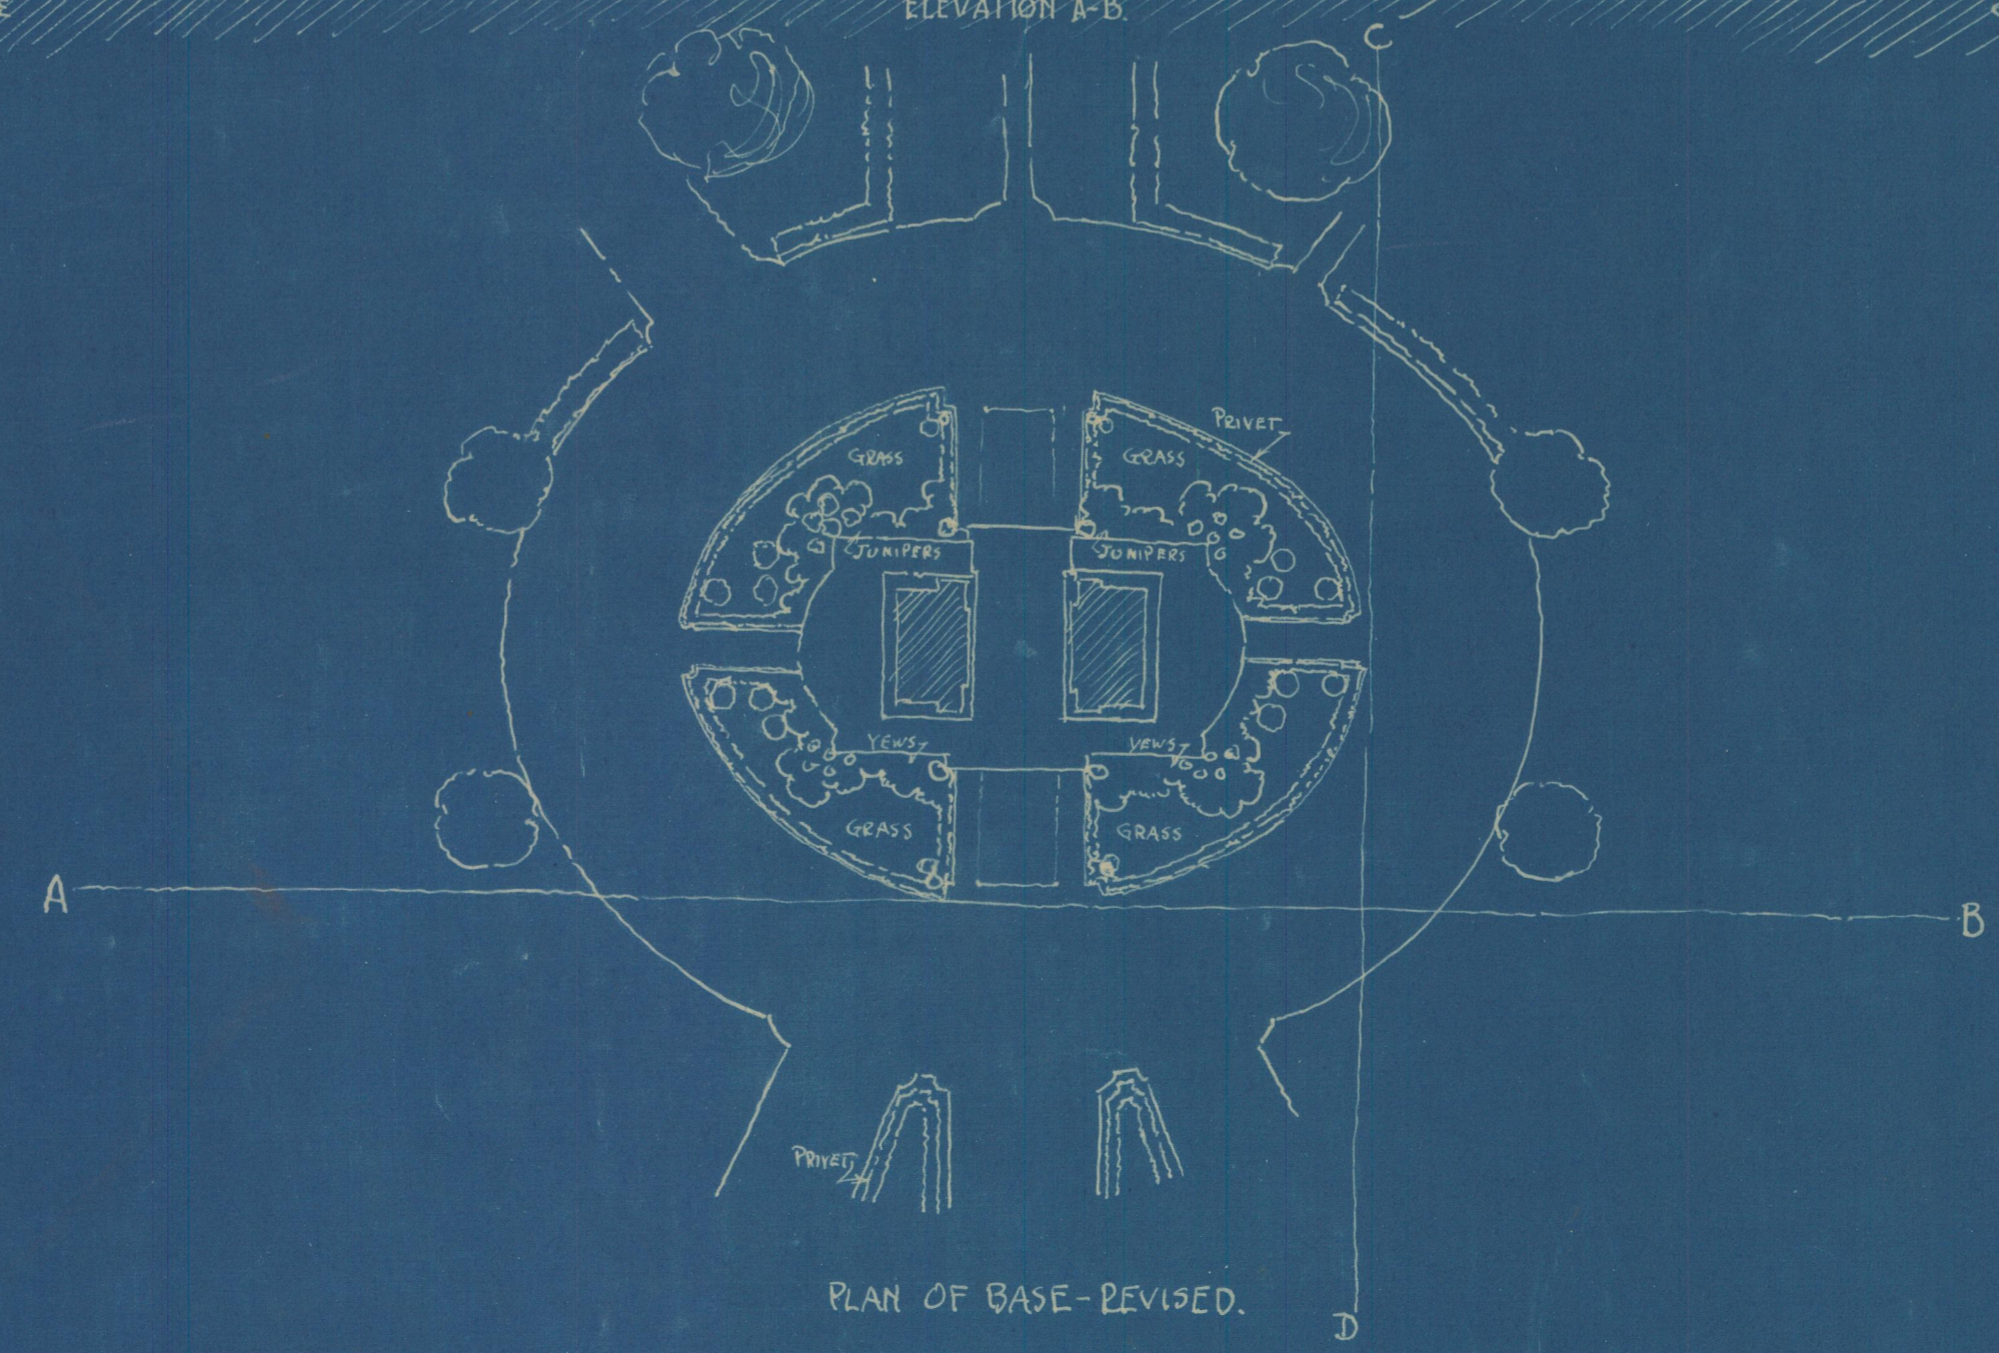

PLAN OF BASE-REVISED.

1/16 INCH ELEVATIONS
 FROM A PLANTING PLAN PROPOSED TO
 PROVIDE A SETTING
 FOR WASHINGTON MEMORIAL ARCH AT
 VALLEY FORGE PARK — PENNSYLVANIA
 PREPARED FOR THE VALLEY FORGE PARK COMMISSION.
 MARCH 1926. DRAWING #3
Richard B. Burns - Landscape Architect.