


S e m i n a r y o f

M o n t r e a l
(St Gabriel Farm)



HEAD OF BUILDING LOTS
 belonging to
BENJAMIN BREWSTER
 Situated between the LACHINE CANAL and the LACHINE T.P. ROAD,
MONTREAL,
 in the immediate vicinity of the extensive
 Improvements now completing on the Canal
 And of the proposed BRIDGE across the ST. LAWRENCE
 February 10th 1847.
 SURVEYED AND DRAWN BY *John White*

H. S t e p h e n s E s q

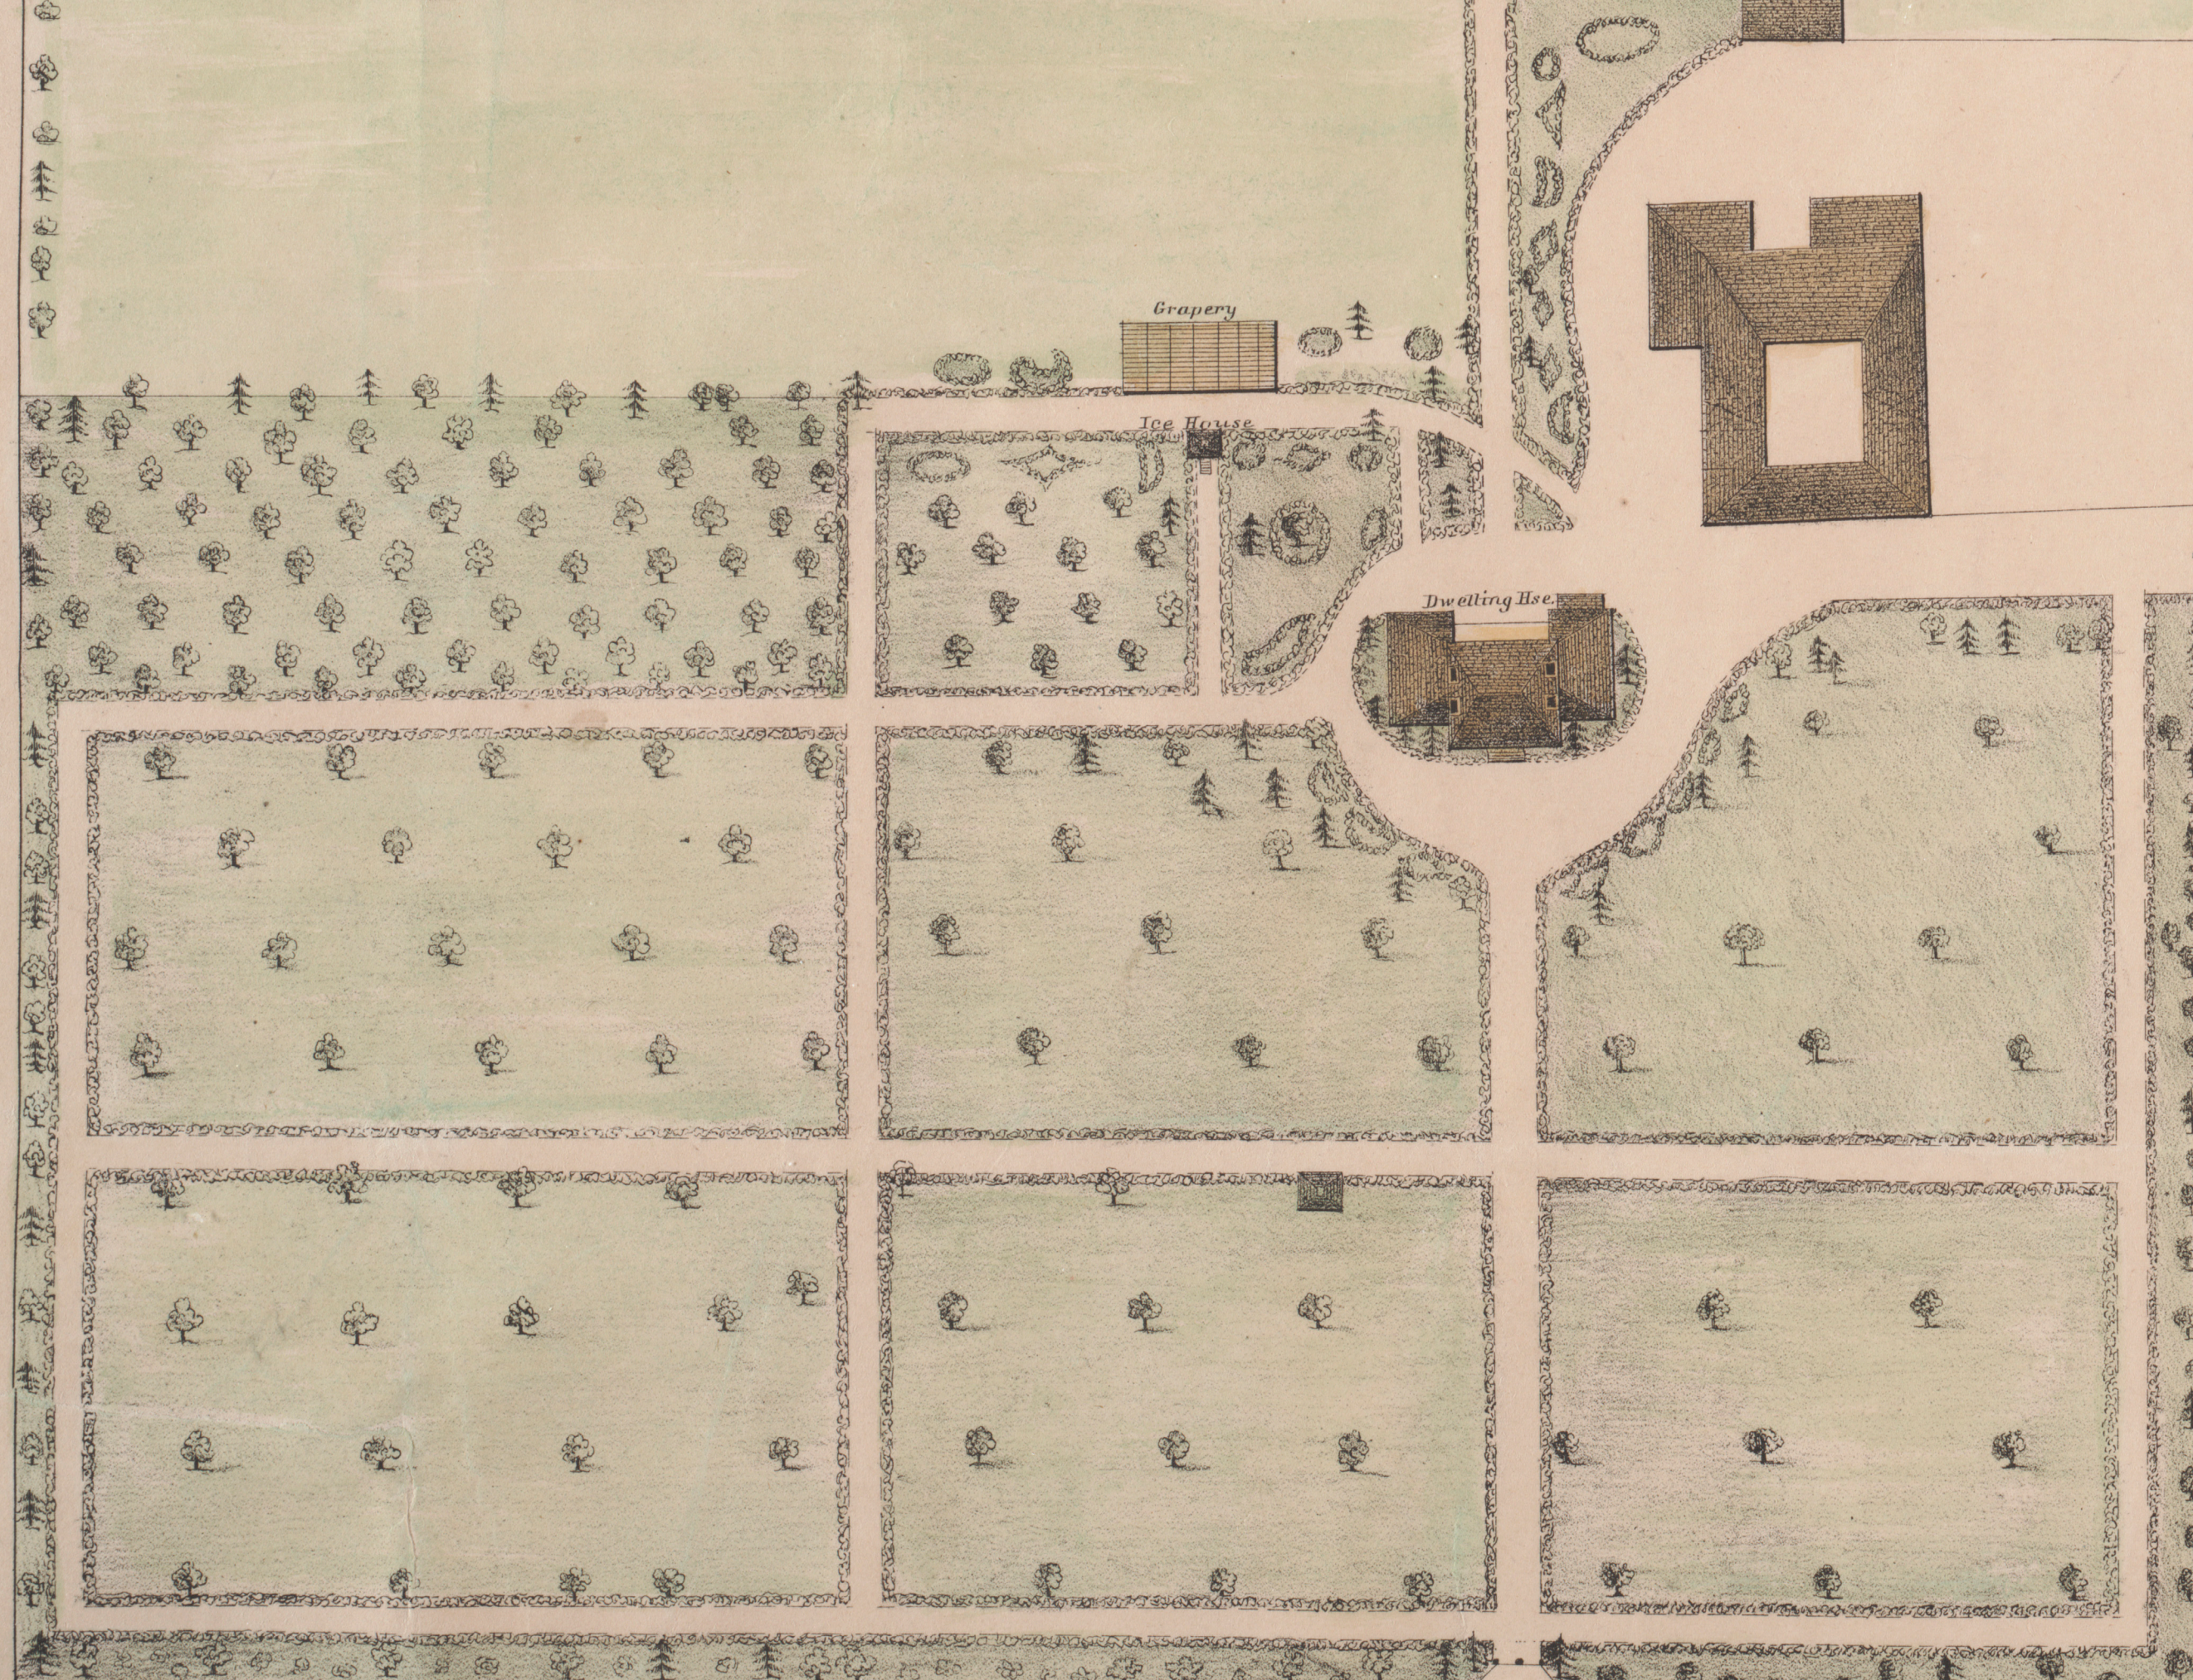

N ^o 77.		N ^o 76.	N ^o 75.	N ^o 74.	N ^o 73.	N ^o 72.	N ^o 71.	N ^o 70.	N ^o 69.	N ^o 68.	N ^o 67.
N ^o 78.		N ^o 66.		N ^o 65.		N ^o 25.		N ^o 26.		N ^o 24.	
N ^o 79.		N ^o 64.		N ^o 27.		N ^o 20.		N ^o 19.		N ^o 23.	
N ^o 80.		N ^o 63.		N ^o 28.		N ^o 18.		N ^o 17.		N ^o 22.	
N ^o 81.		N ^o 62.		N ^o 29.		N ^o 16.		N ^o 15.		N ^o 21.	
N ^o 82.		N ^o 61.		N ^o 30.		N ^o 14.		N ^o 13.		N ^o 20.	
N ^o 83.		N ^o 60.		N ^o 31.		N ^o 12.		N ^o 11.		N ^o 19.	
N ^o 84.		N ^o 59.		N ^o 32.		N ^o 10.		N ^o 9.		N ^o 18.	
N ^o 85.		N ^o 58.		N ^o 33.		N ^o 8.		N ^o 7.		N ^o 17.	
N ^o 86.		N ^o 57.		N ^o 34.		N ^o 6.		N ^o 5.		N ^o 16.	
N ^o 87.		N ^o 56.		N ^o 35.		N ^o 4.		N ^o 3.		N ^o 15.	
N ^o 88.		N ^o 55.		N ^o 36.		N ^o 2.		N ^o 1.		N ^o 14.	
N ^o 89.		N ^o 54.		N ^o 37.		N ^o 43.		N ^o 42.		N ^o 13.	
N ^o 90.		N ^o 53.		N ^o 38.		N ^o 47.		N ^o 46.		N ^o 12.	
N ^o 91.		N ^o 52.		N ^o 39.		N ^o 45.		N ^o 44.		N ^o 11.	
N ^o 92.		N ^o 51.		N ^o 40.		N ^o 41.		N ^o 41.		N ^o 10.	
N ^o 93.		N ^o 50.		N ^o 41.		N ^o 43.		N ^o 42.		N ^o 9.	
N ^o 95.		N ^o 94.		N ^o 49.		N ^o 48.		N ^o 47.		N ^o 8.	
N ^o 95.		N ^o 94.		N ^o 49.		N ^o 48.		N ^o 47.		N ^o 8.	
N ^o 95.		N ^o 94.		N ^o 49.		N ^o 48.		N ^o 47.		N ^o 8.	

B R E W S T E R ' S B A S I N

S e m i n a r y o f M o n t r e a l
(Gregory Farm)

Scale of 60 Feet French to one Inch English.

600 Feet French.

600 Feet English.