

14.4

14.4-115




1200600128915

震災豫防調查會報告第二十五號附錄圖

自第十八號
至第二十號

商國圖書

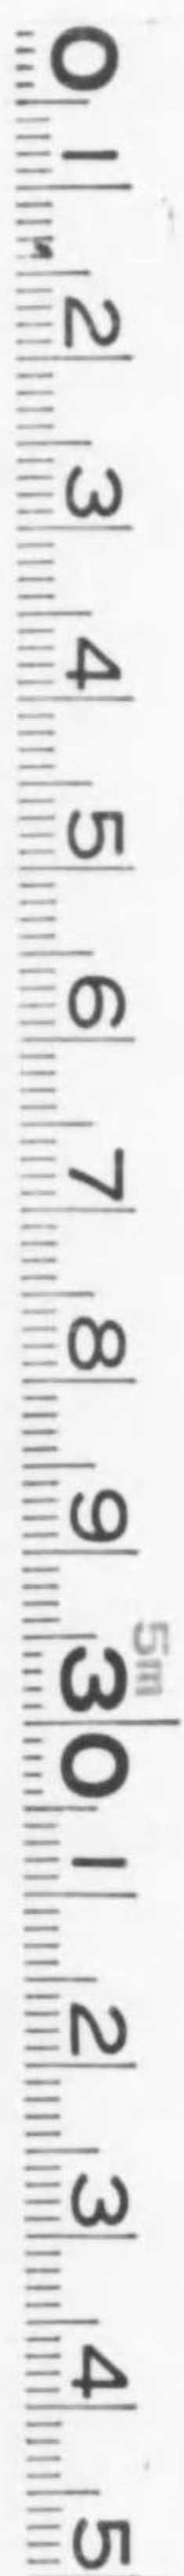

始




BURRAL BRIDGE

MAIN LINE


Scale 8 feet - 1 inch

第拾八號


PART LONGITUDINAL SECTION

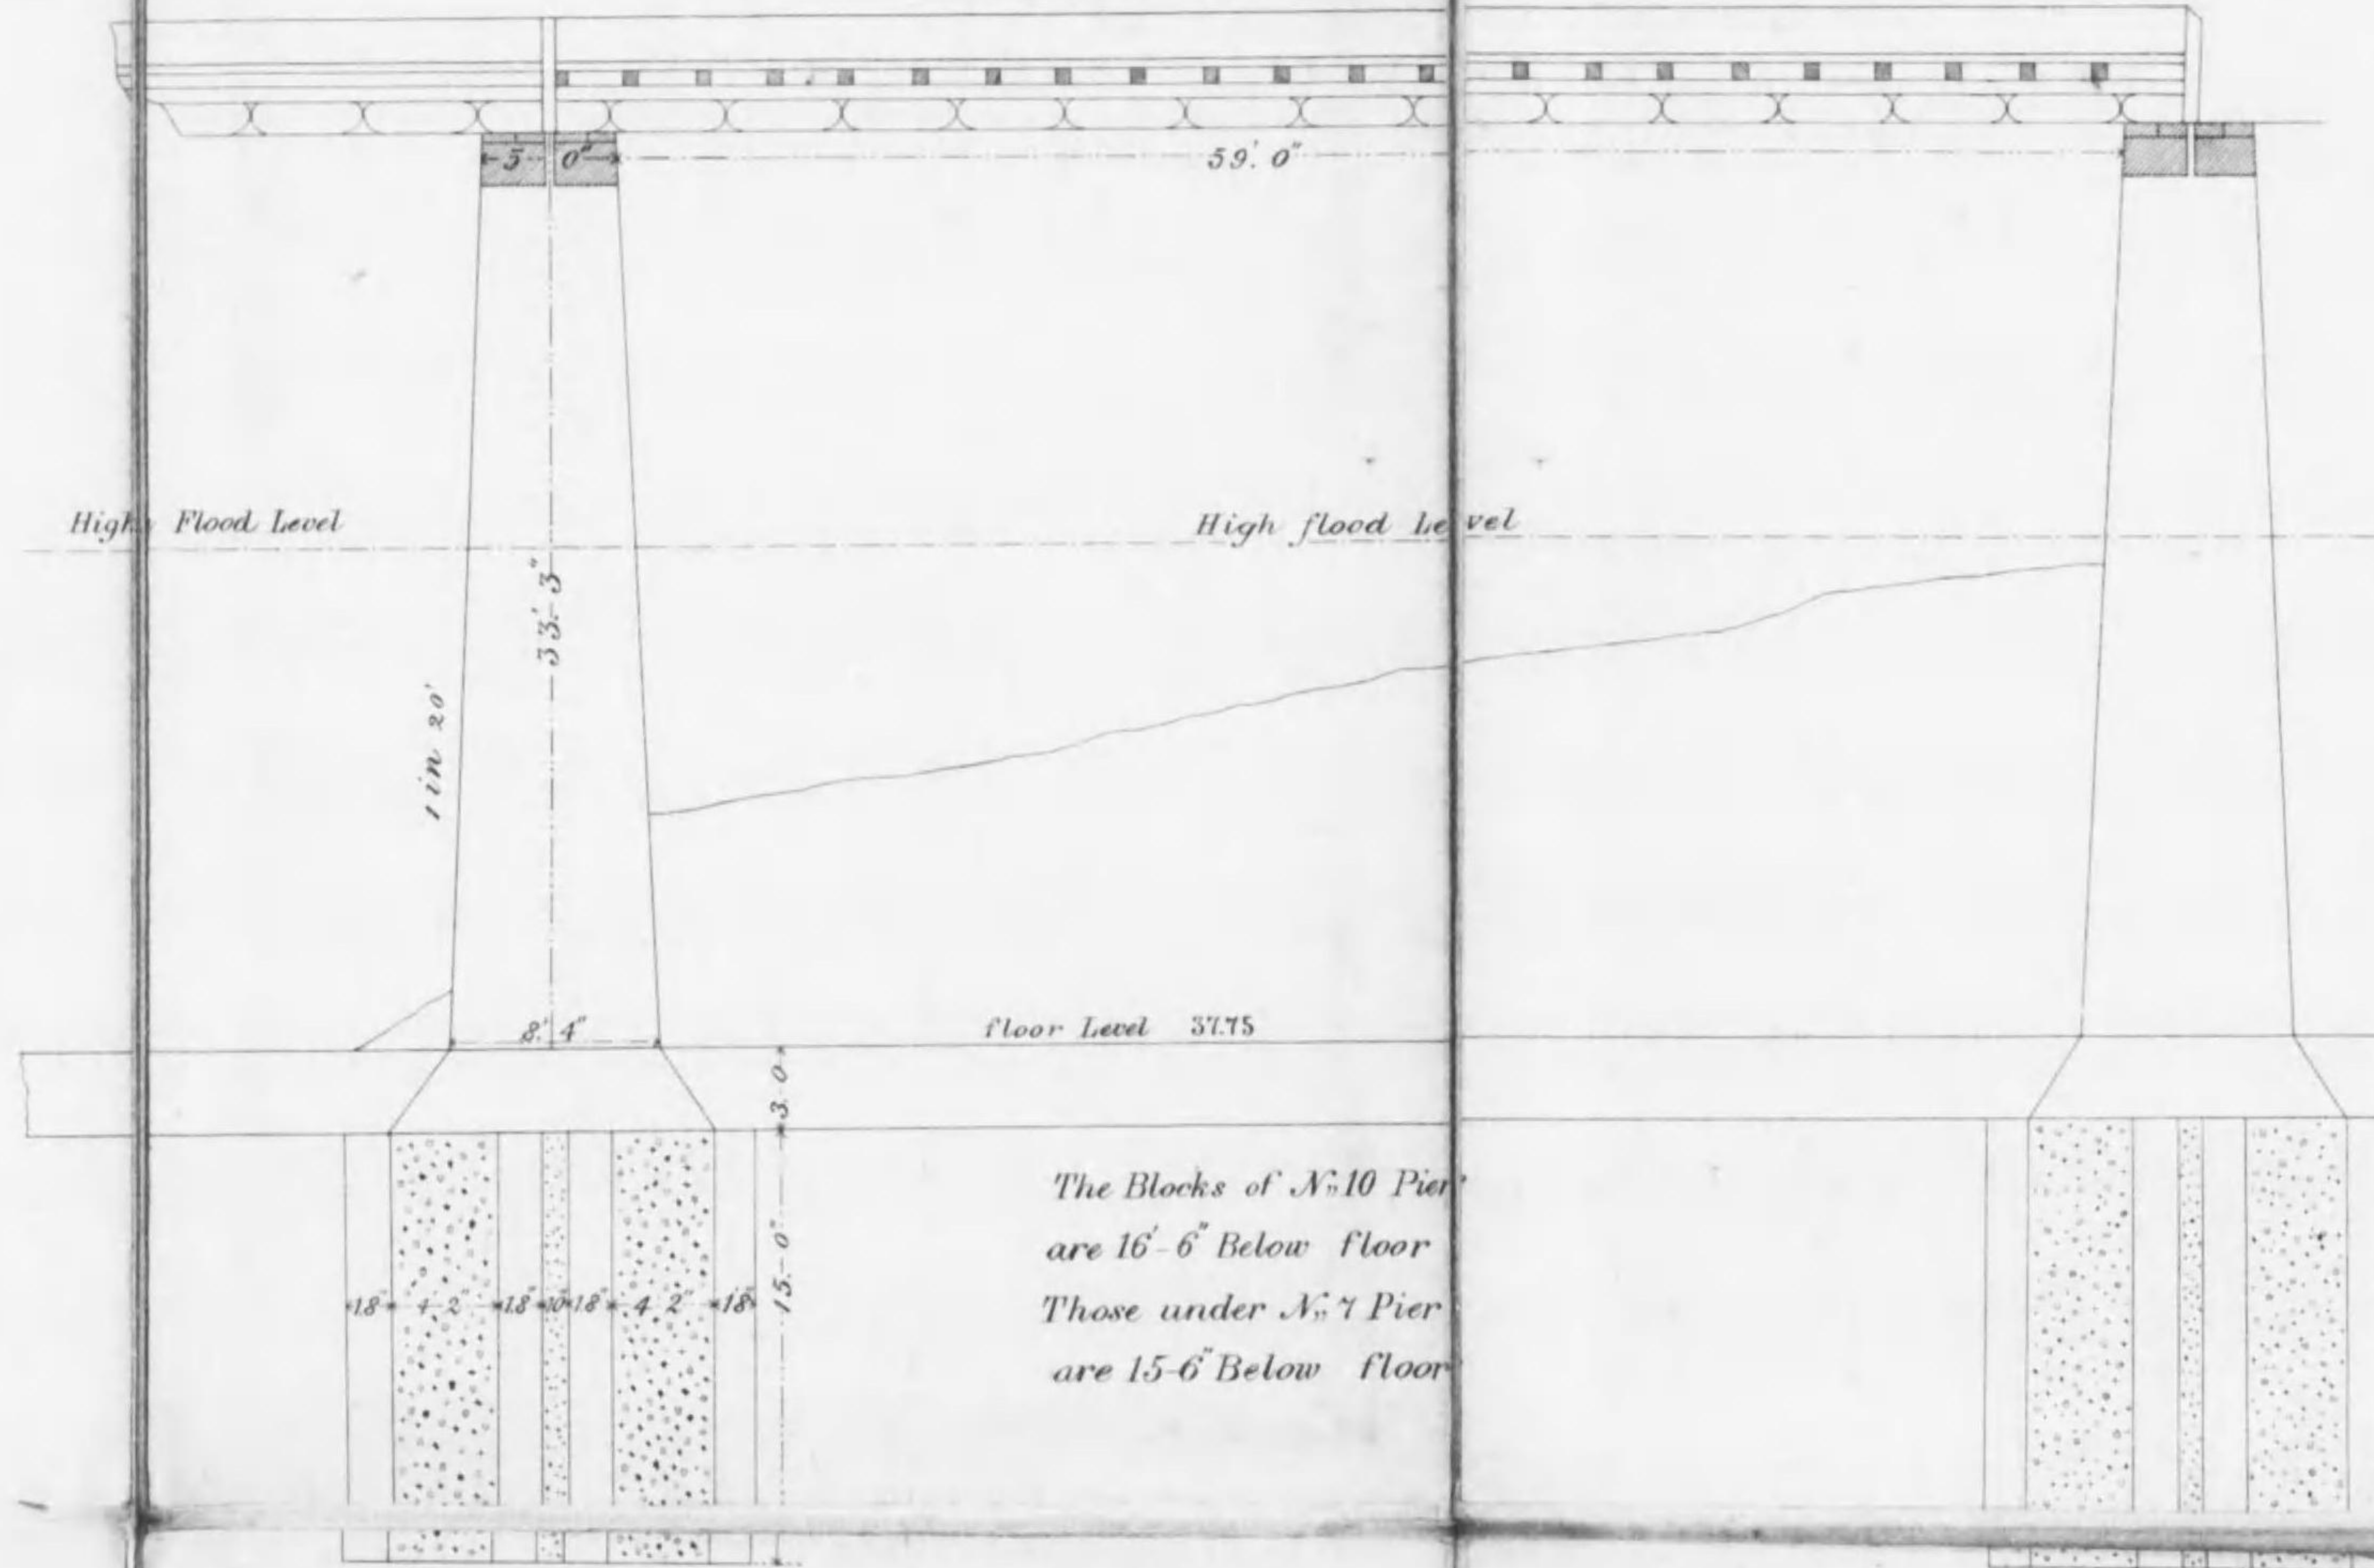

HALF SECTION & HALF ELEVATION OF PIER

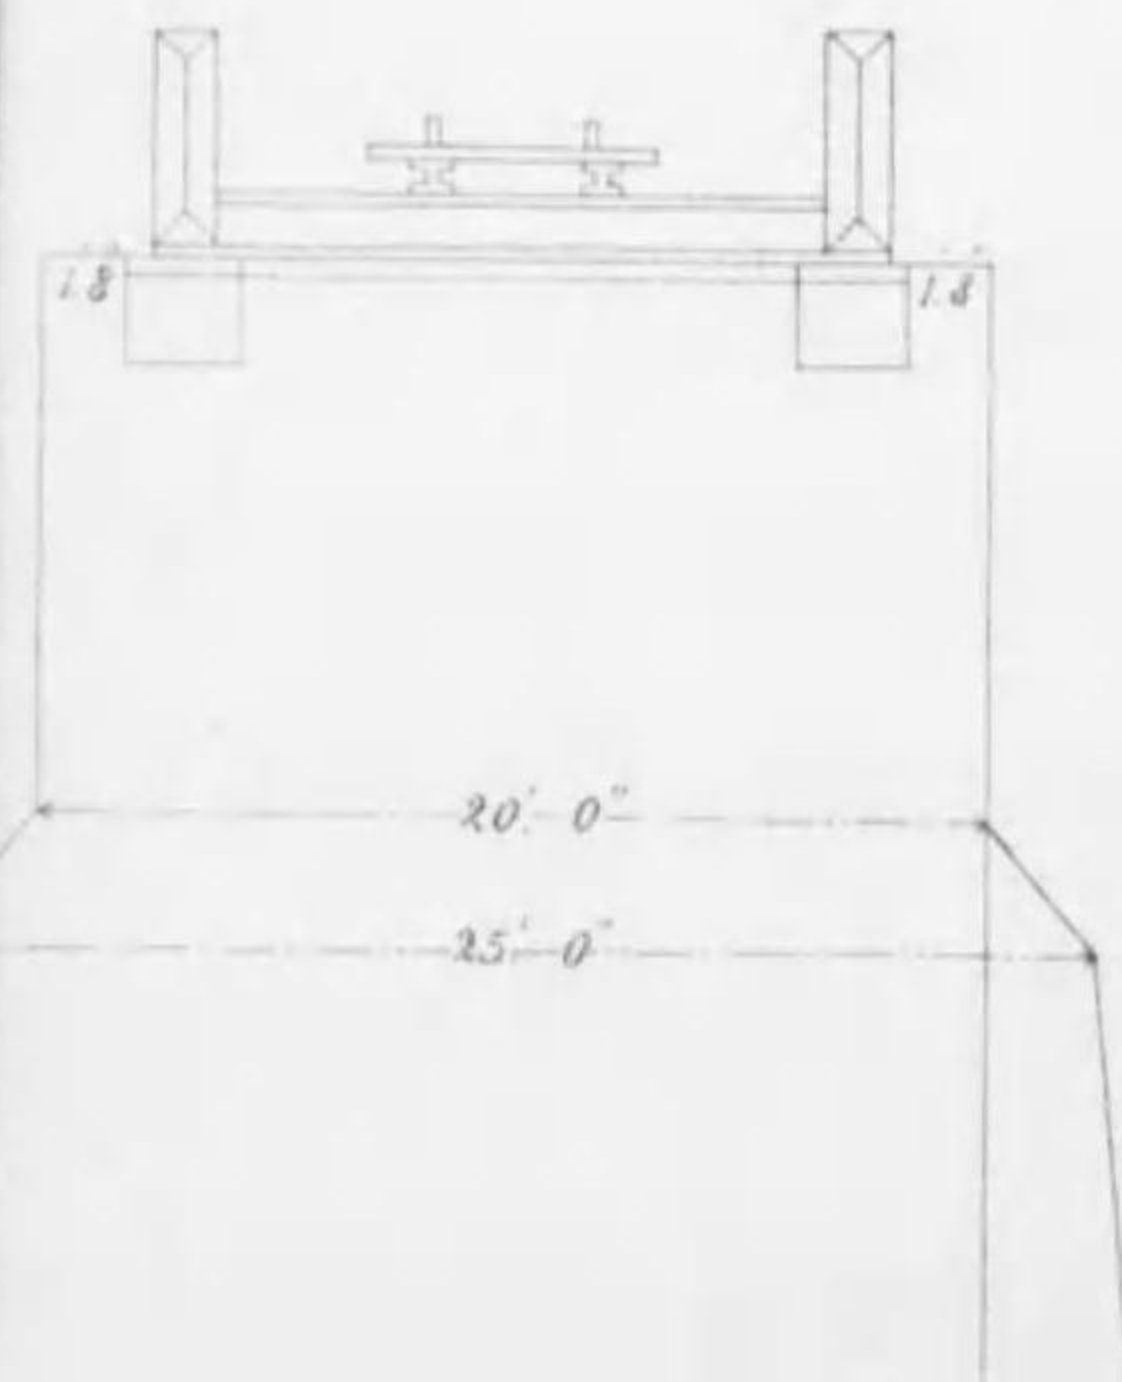

PART PLAN OF BLOCKS

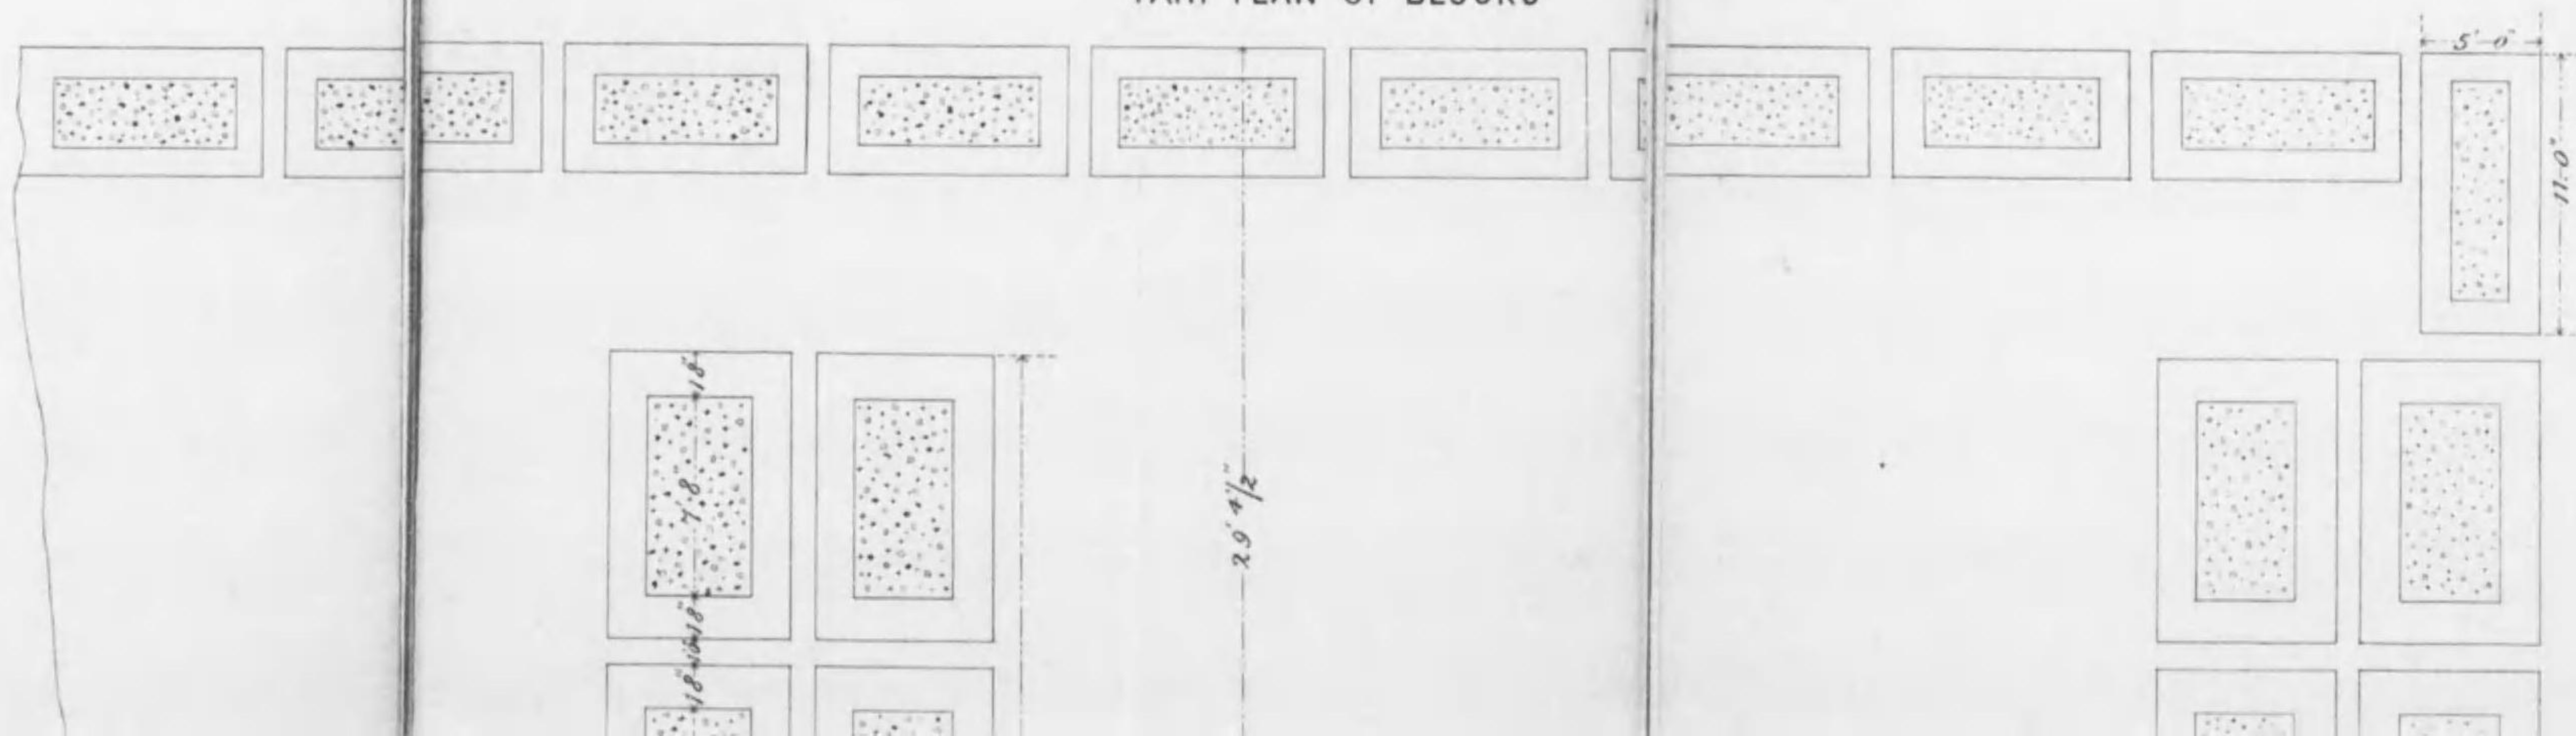


BURRAL BRIDGE

MAIN LINE


Scale 8 feet = 1 inch

第拾八號

ELEVATION OF PIER

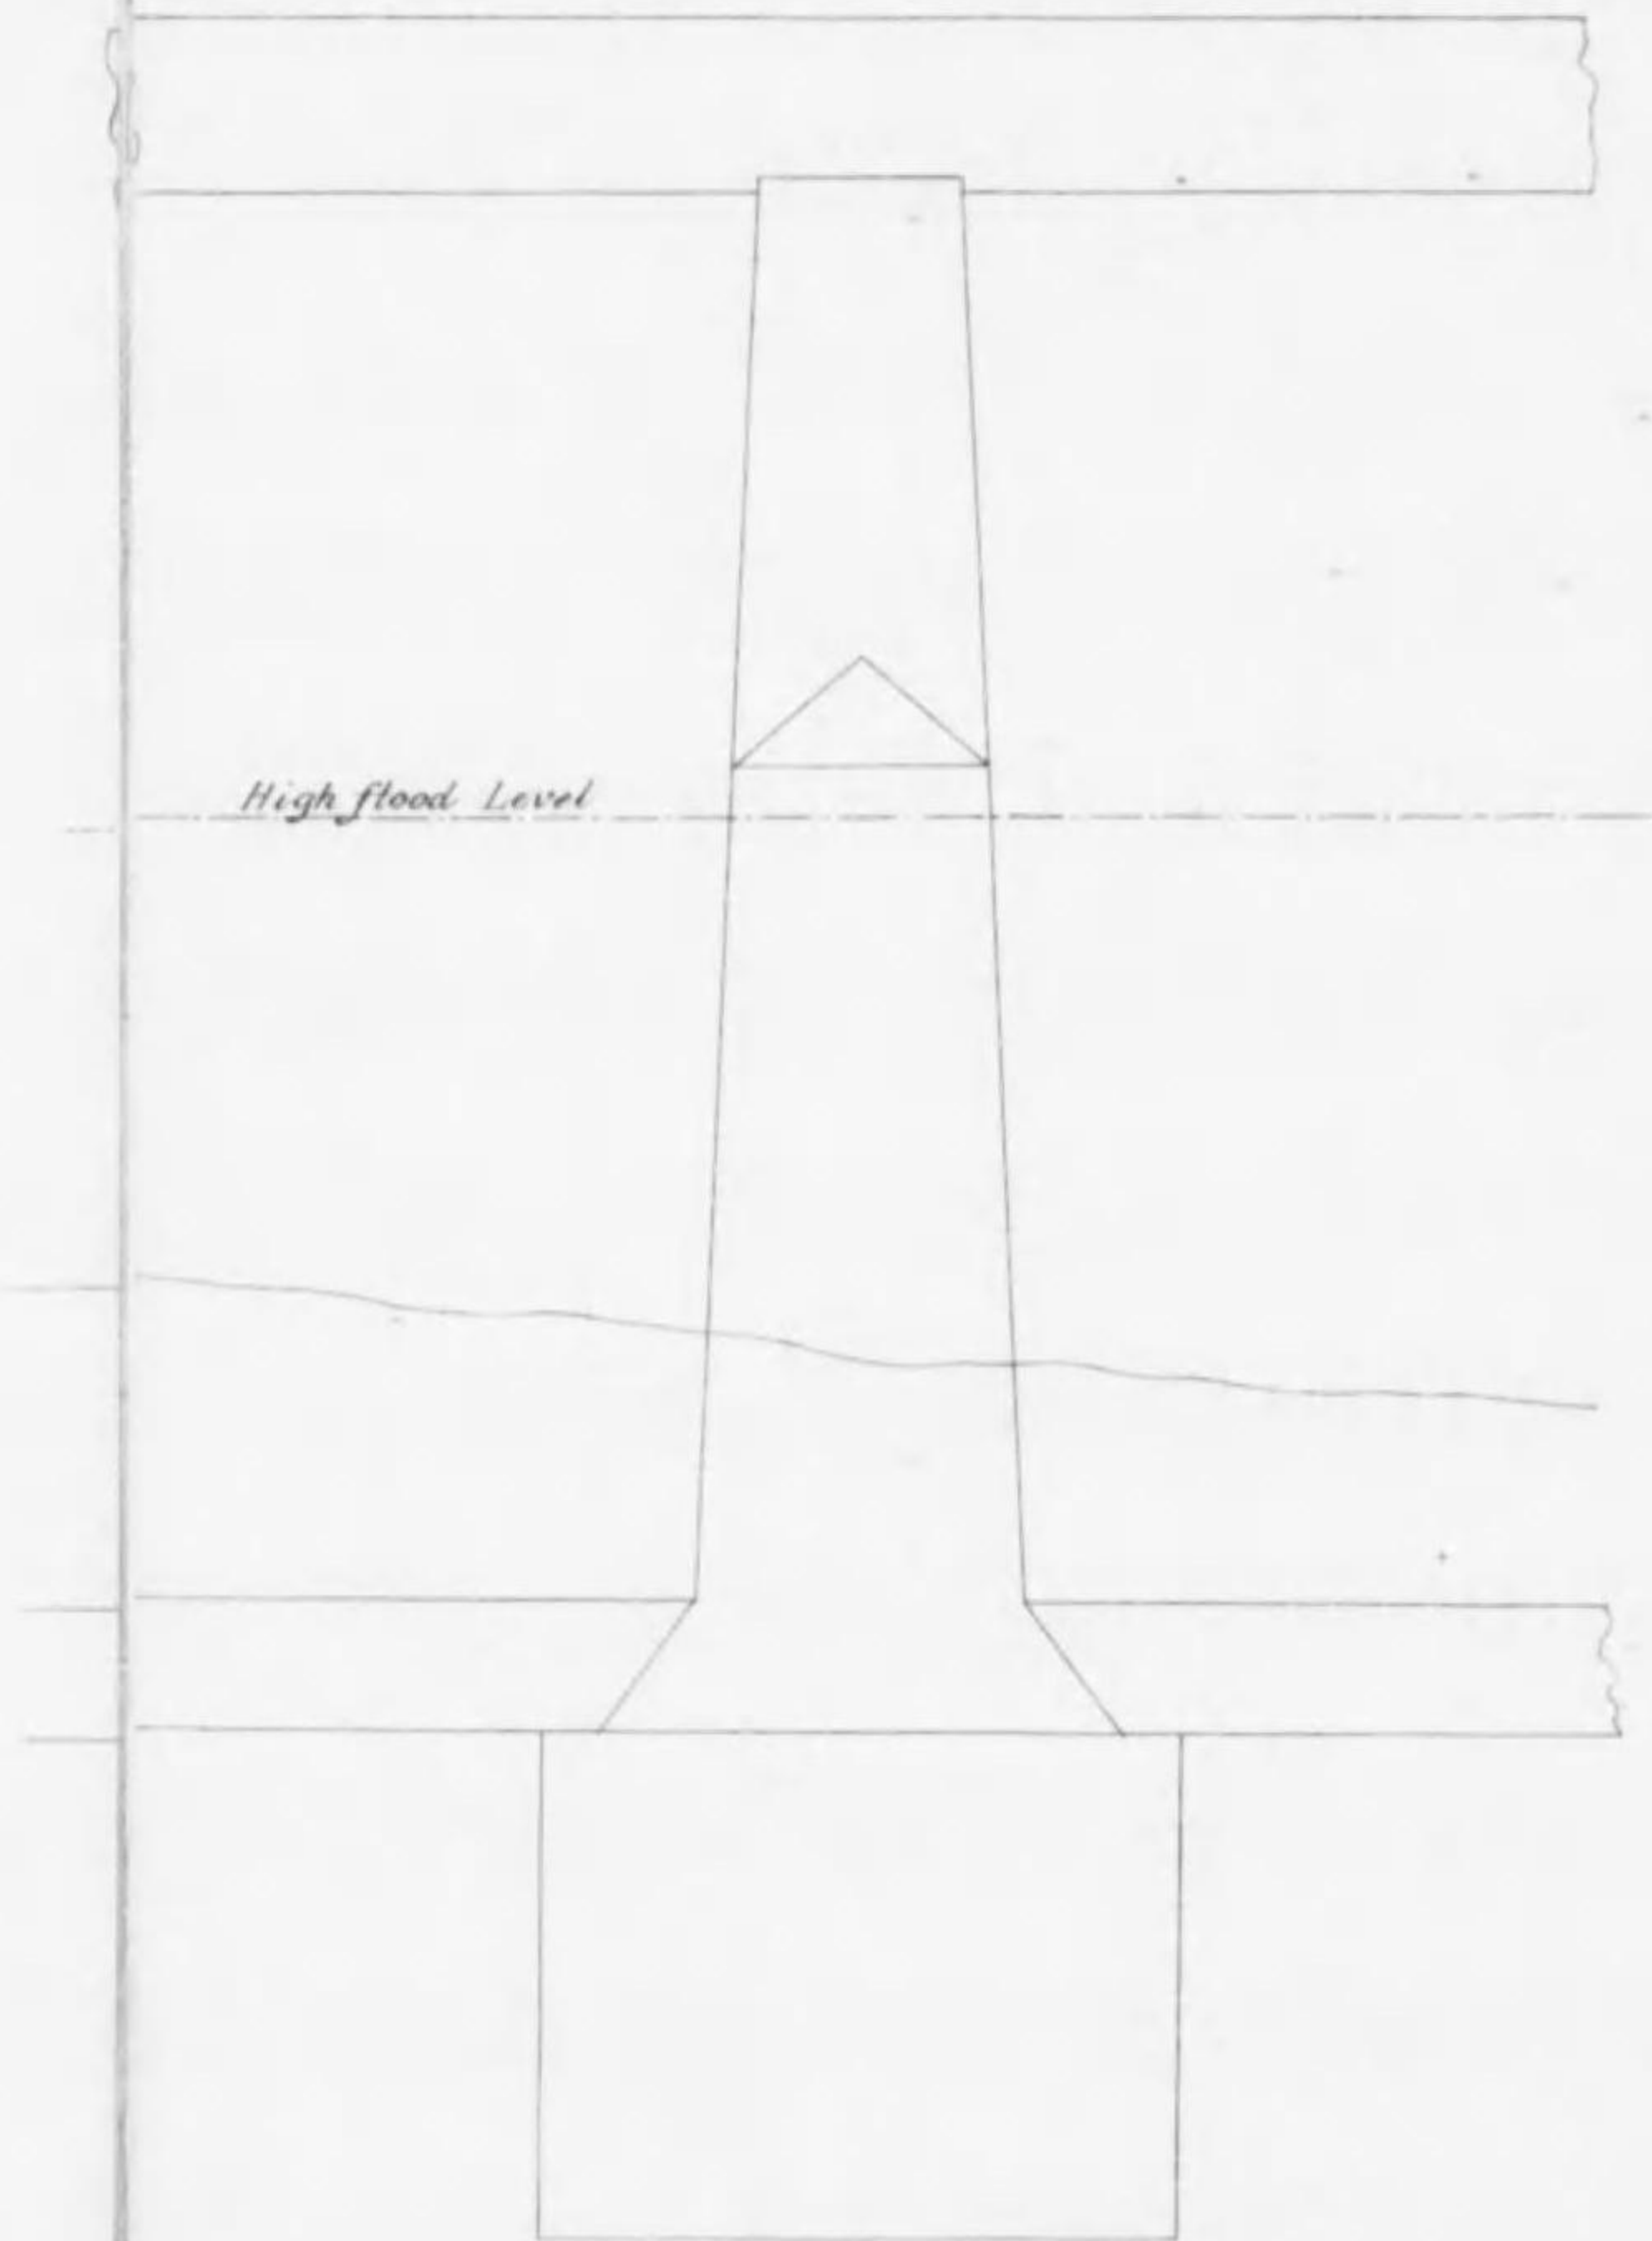


PART LONGIT

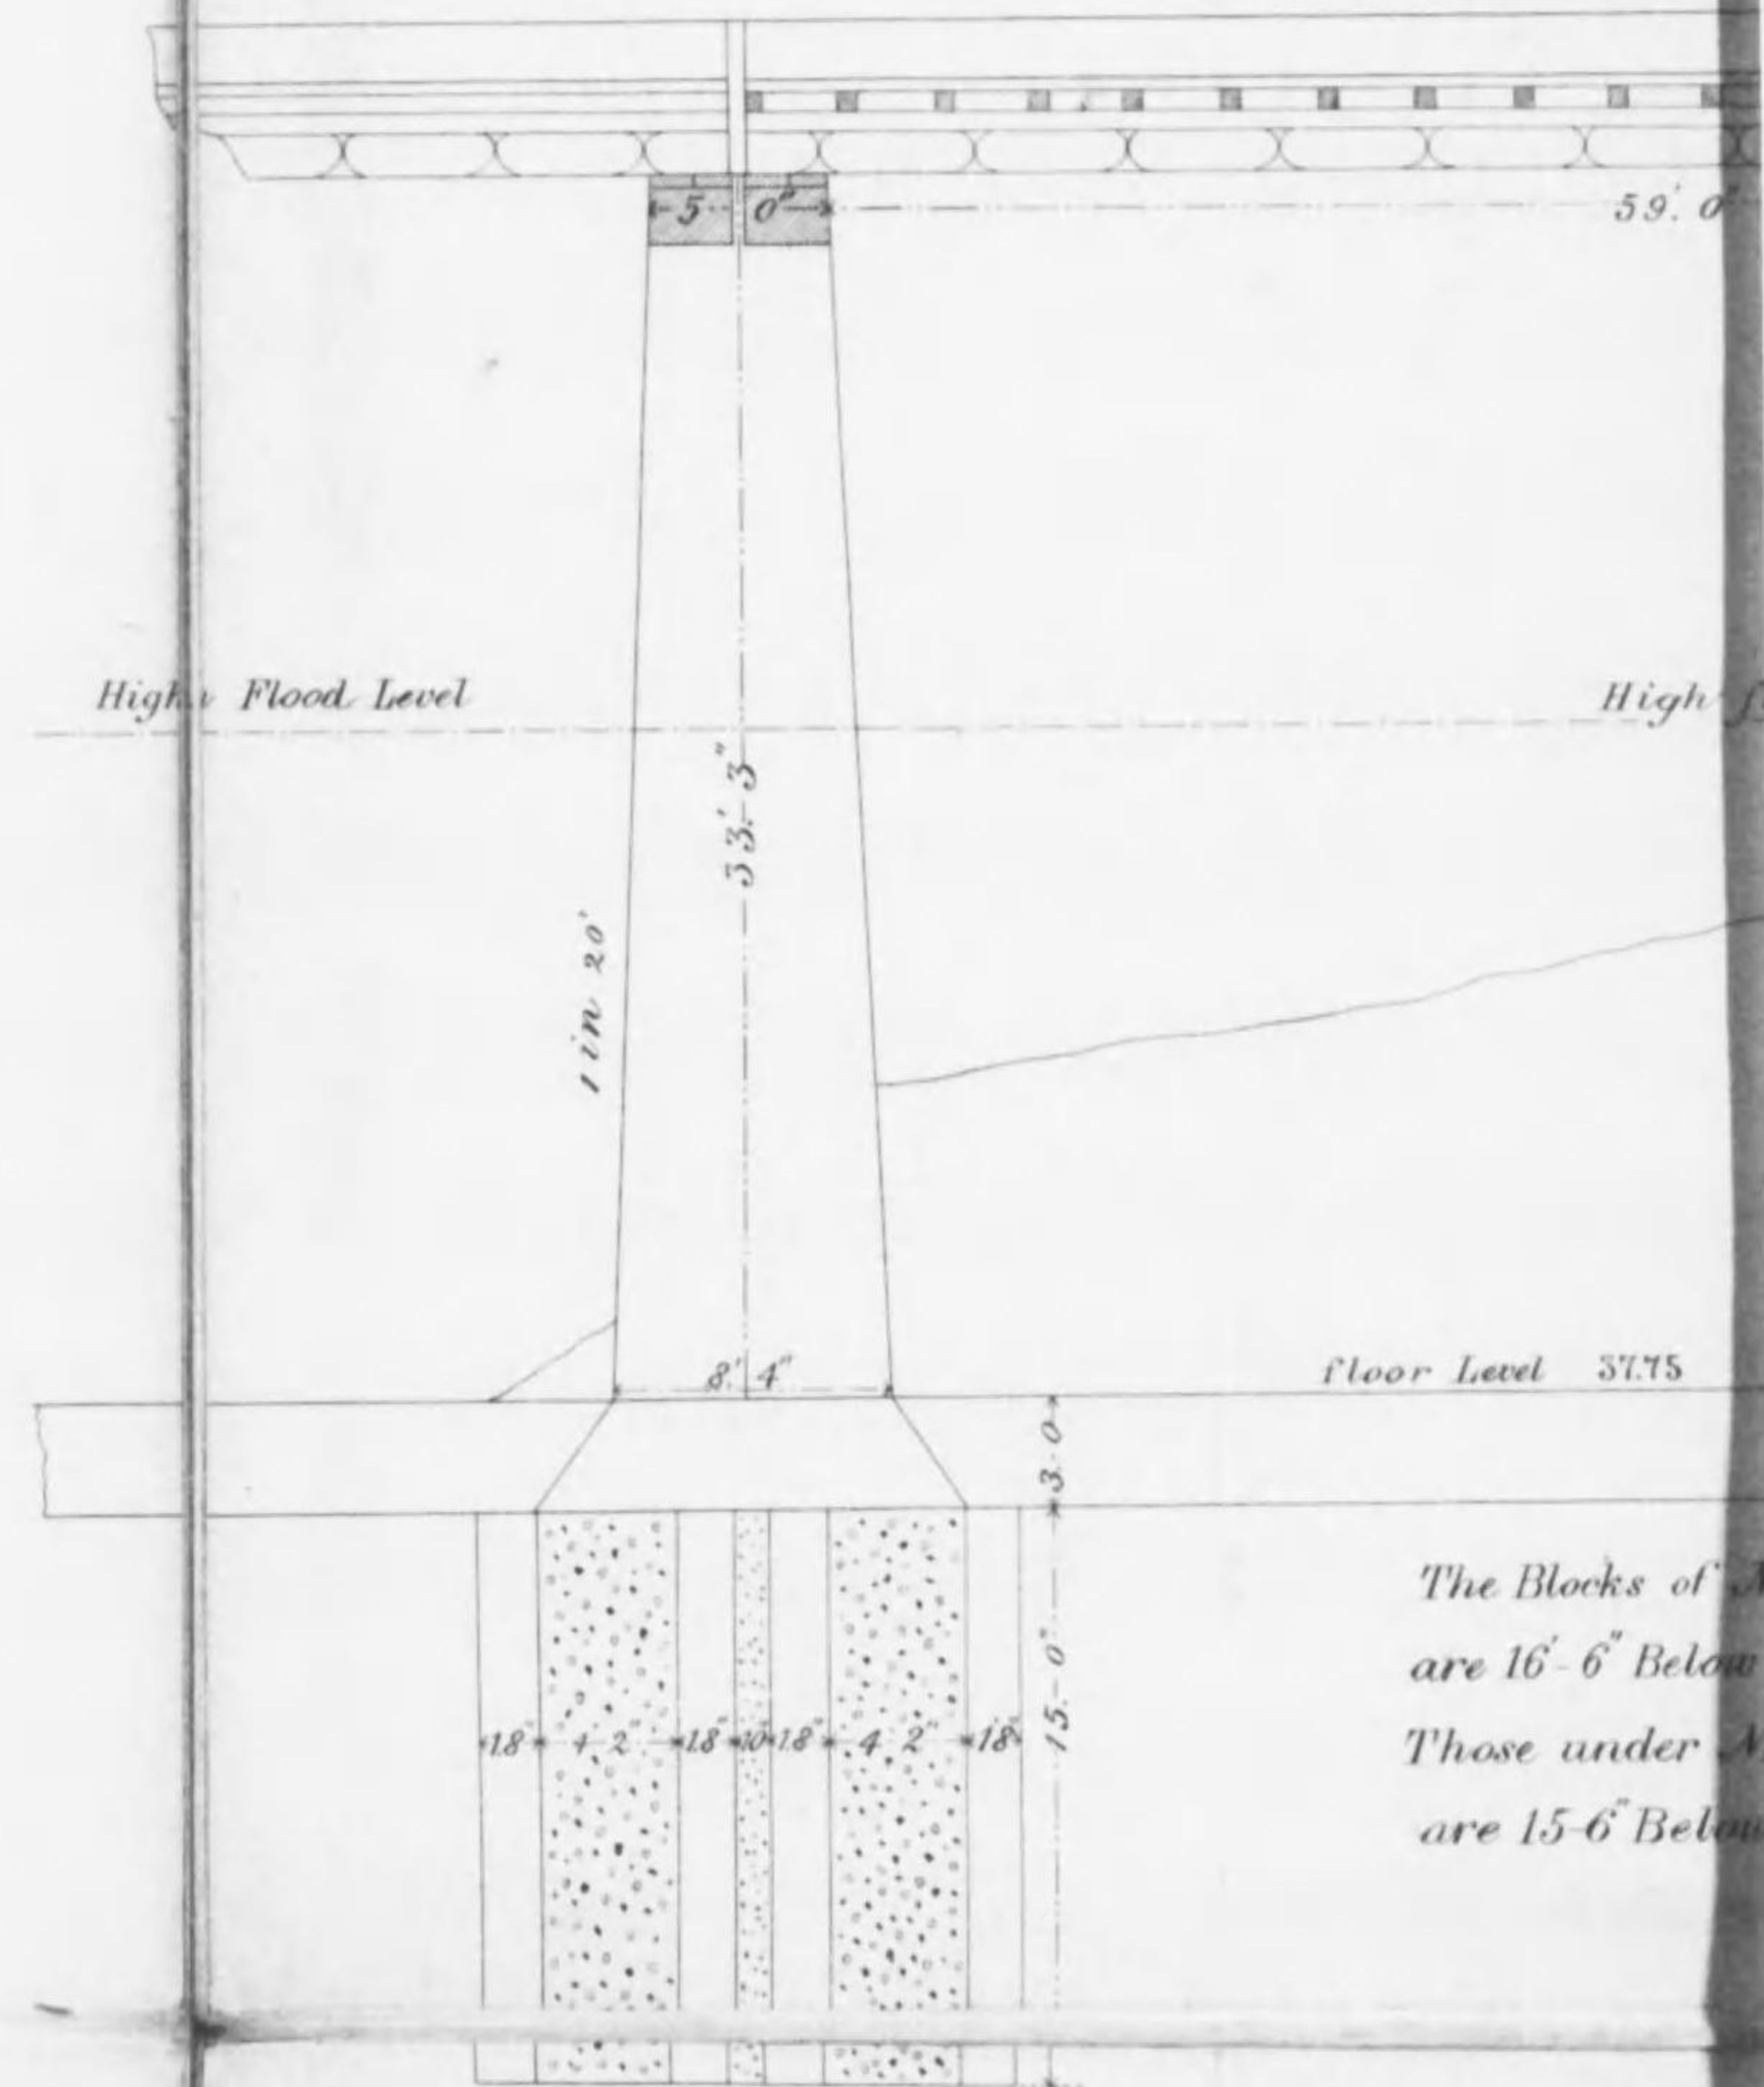


The Blocks of A are 16'-6" Below Those under A are 15'-6" Below


HALF SECTION & HALF ELEVATION OF PIER


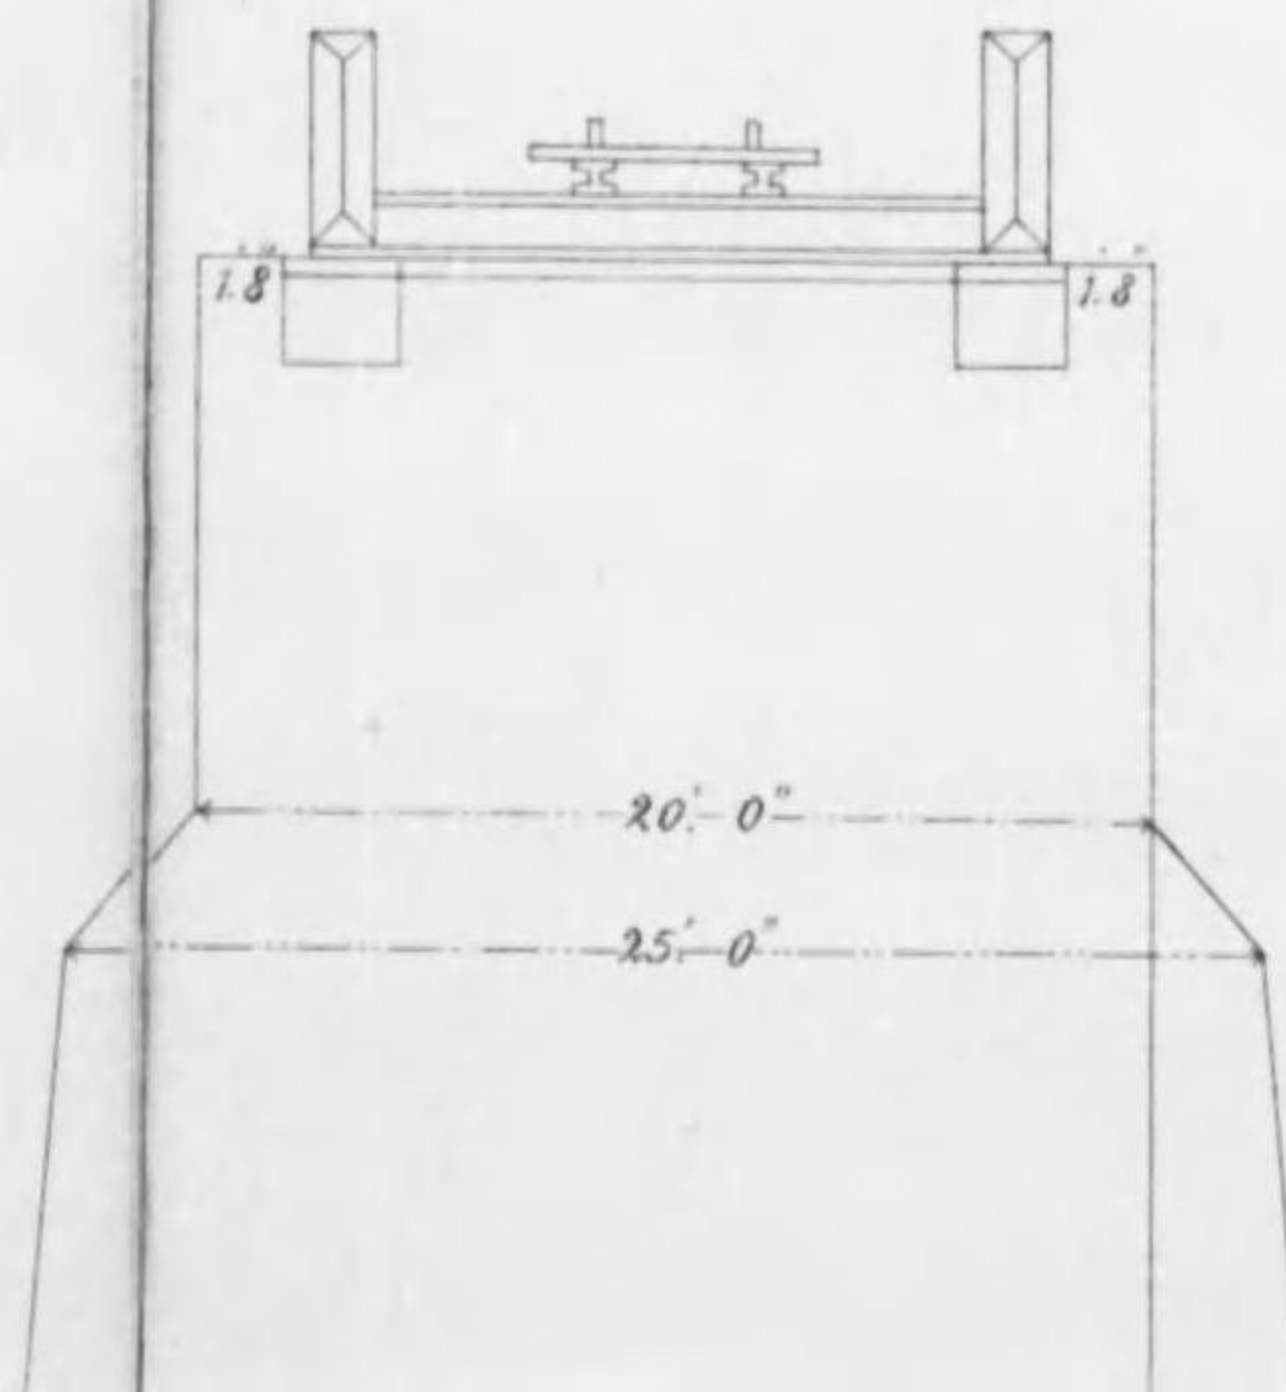


PLAN


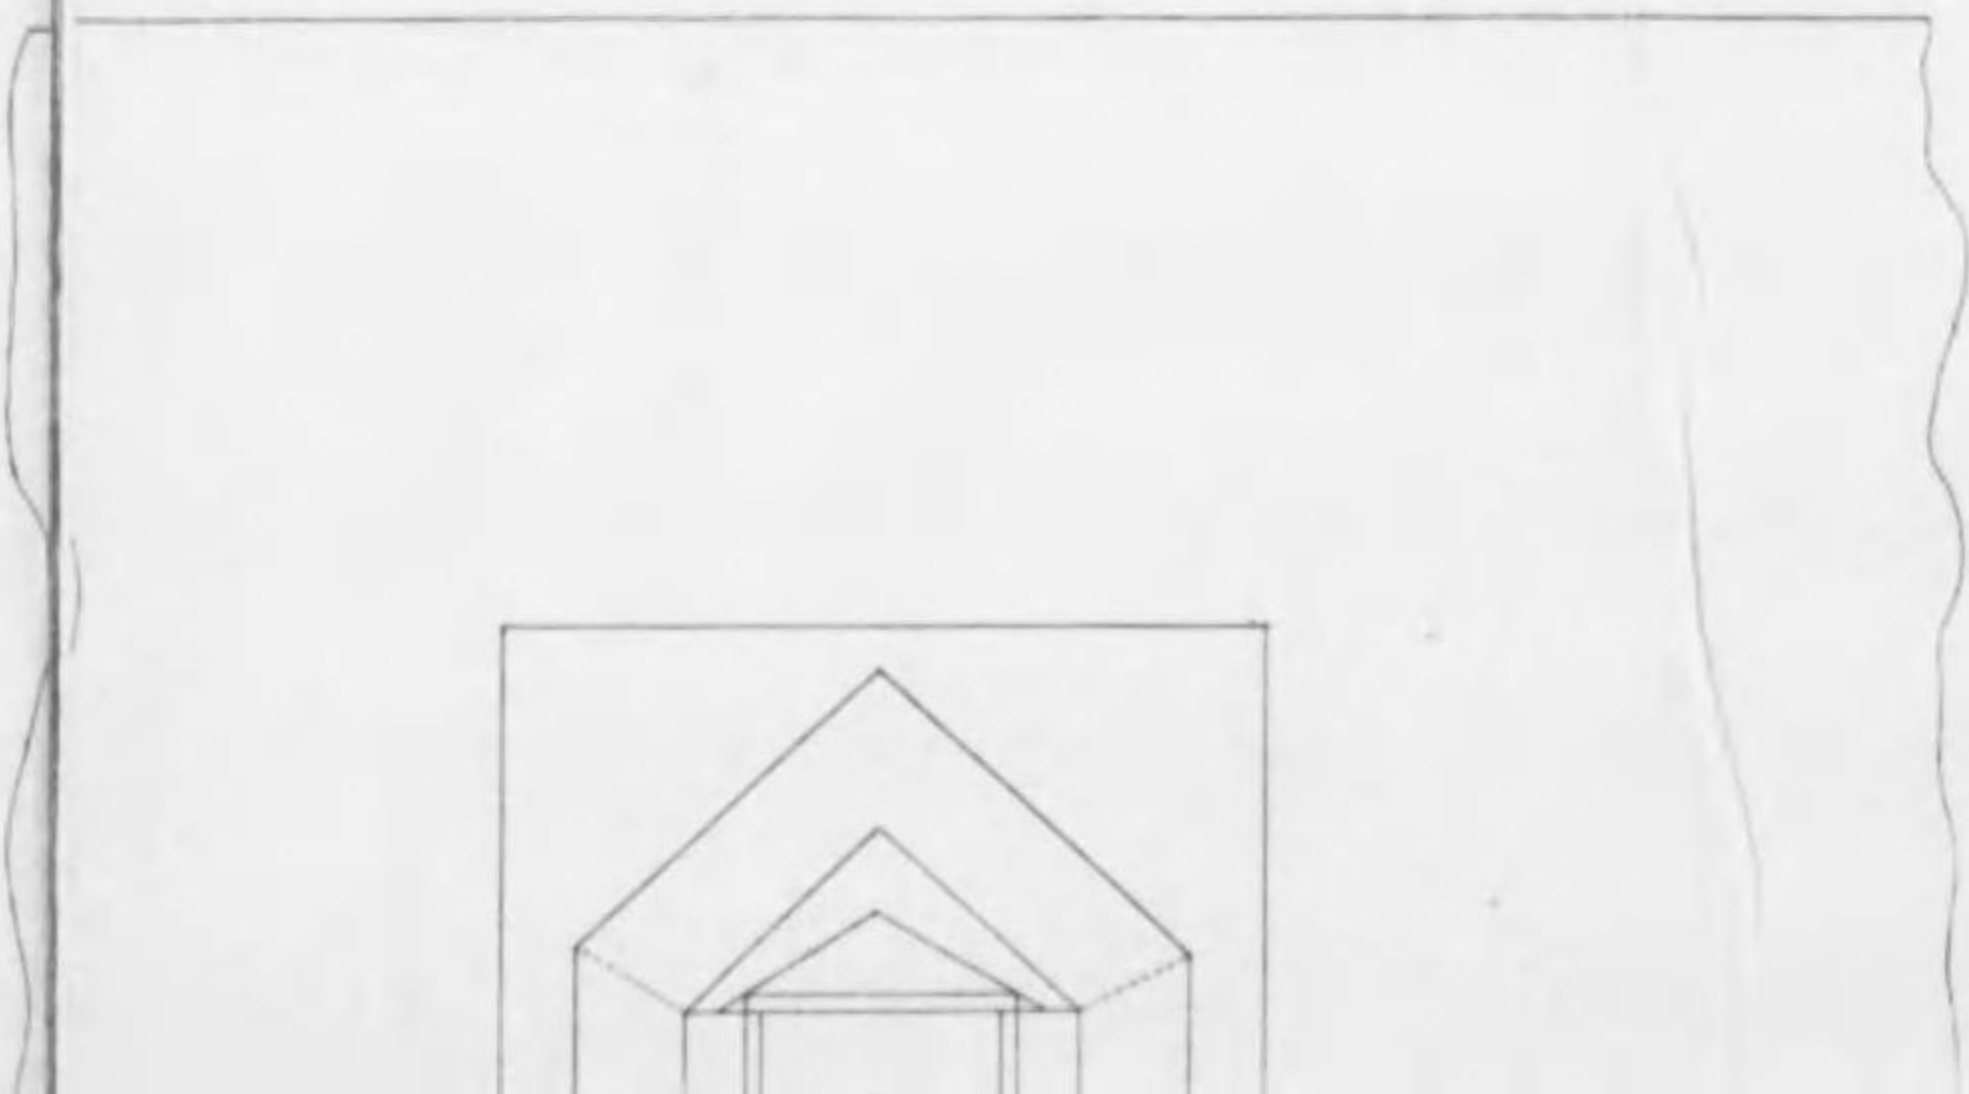


PART PLAN OF BLOCKS

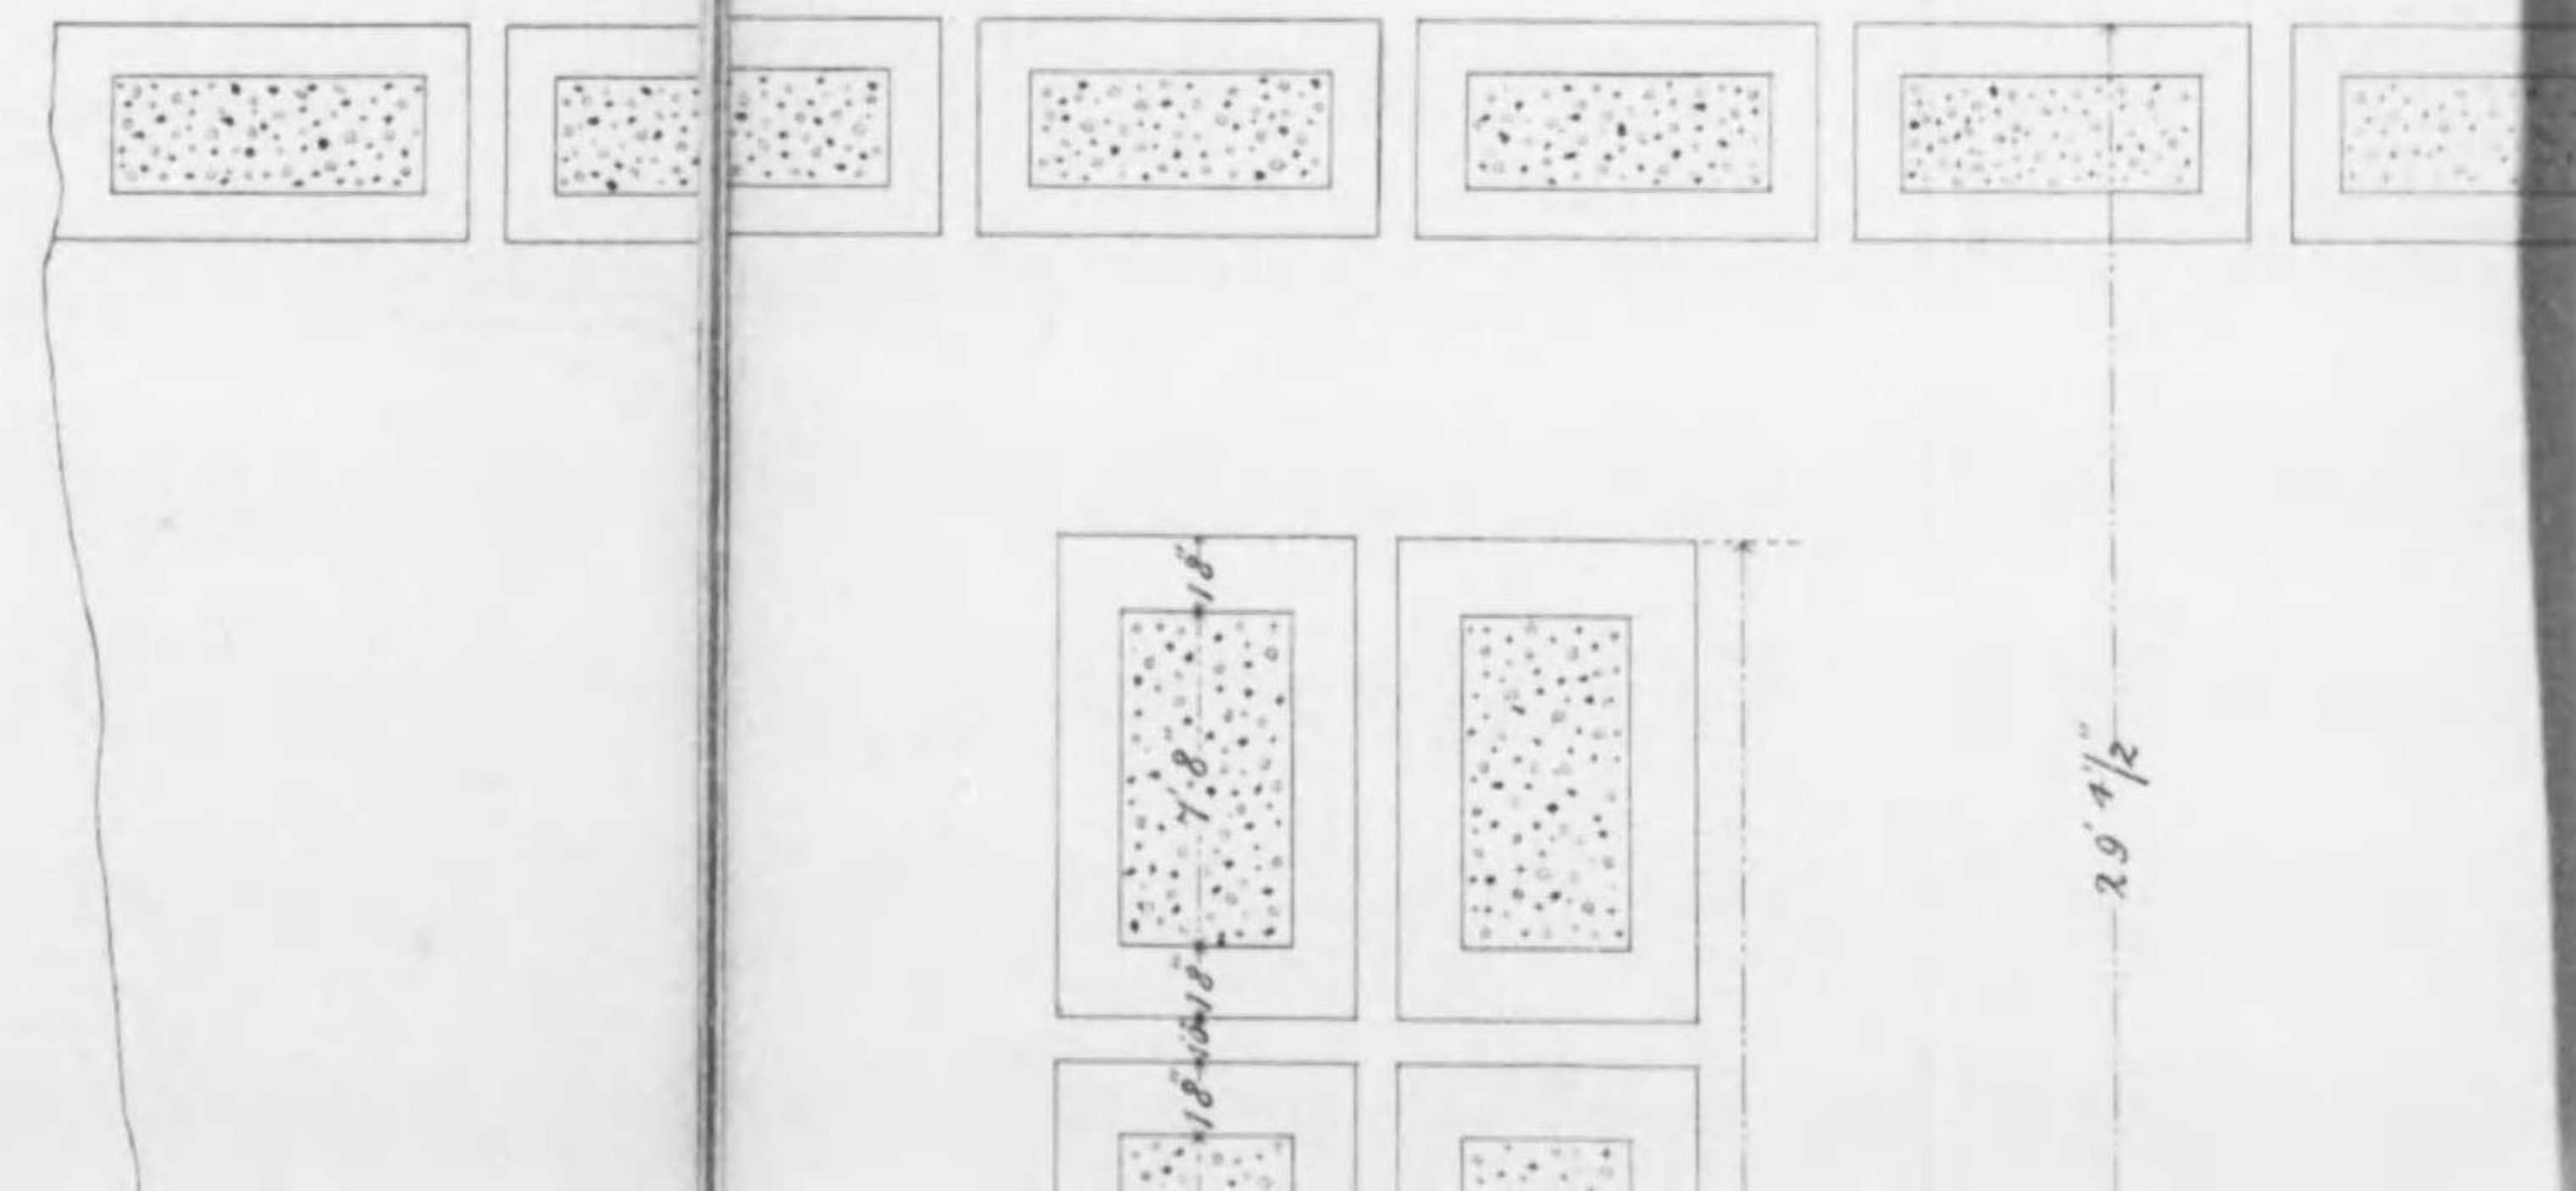

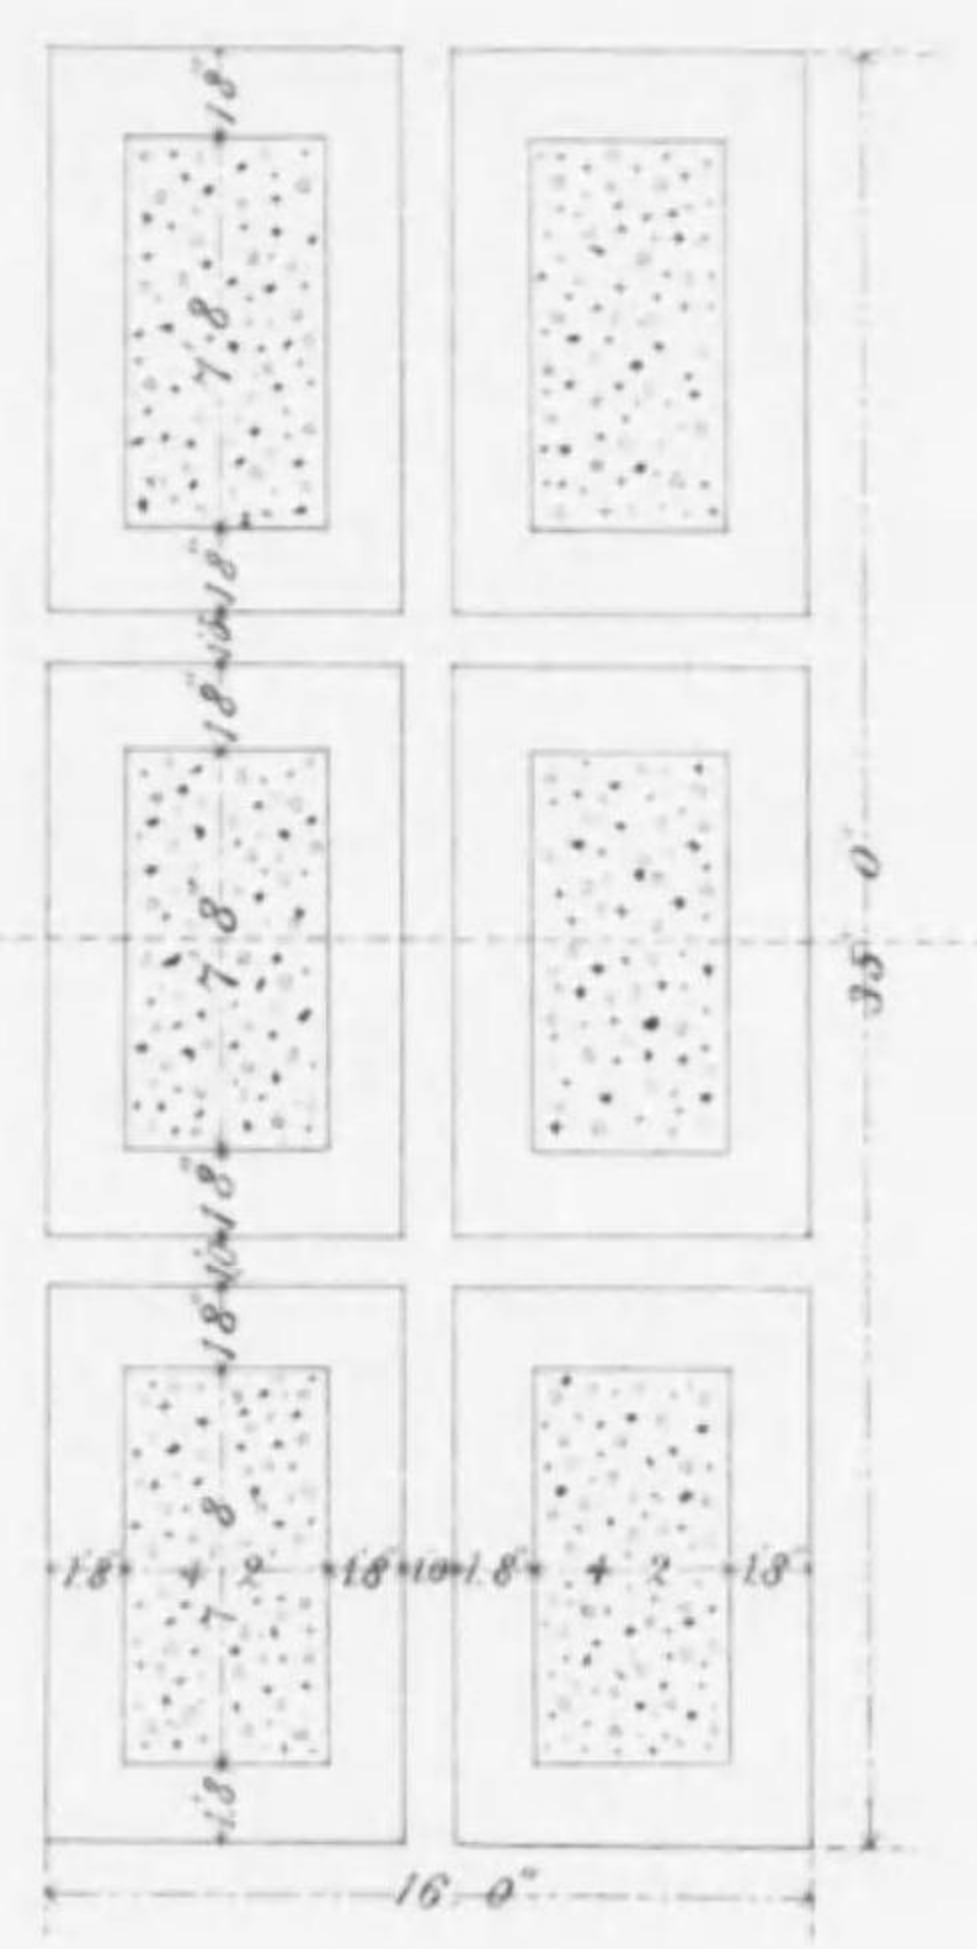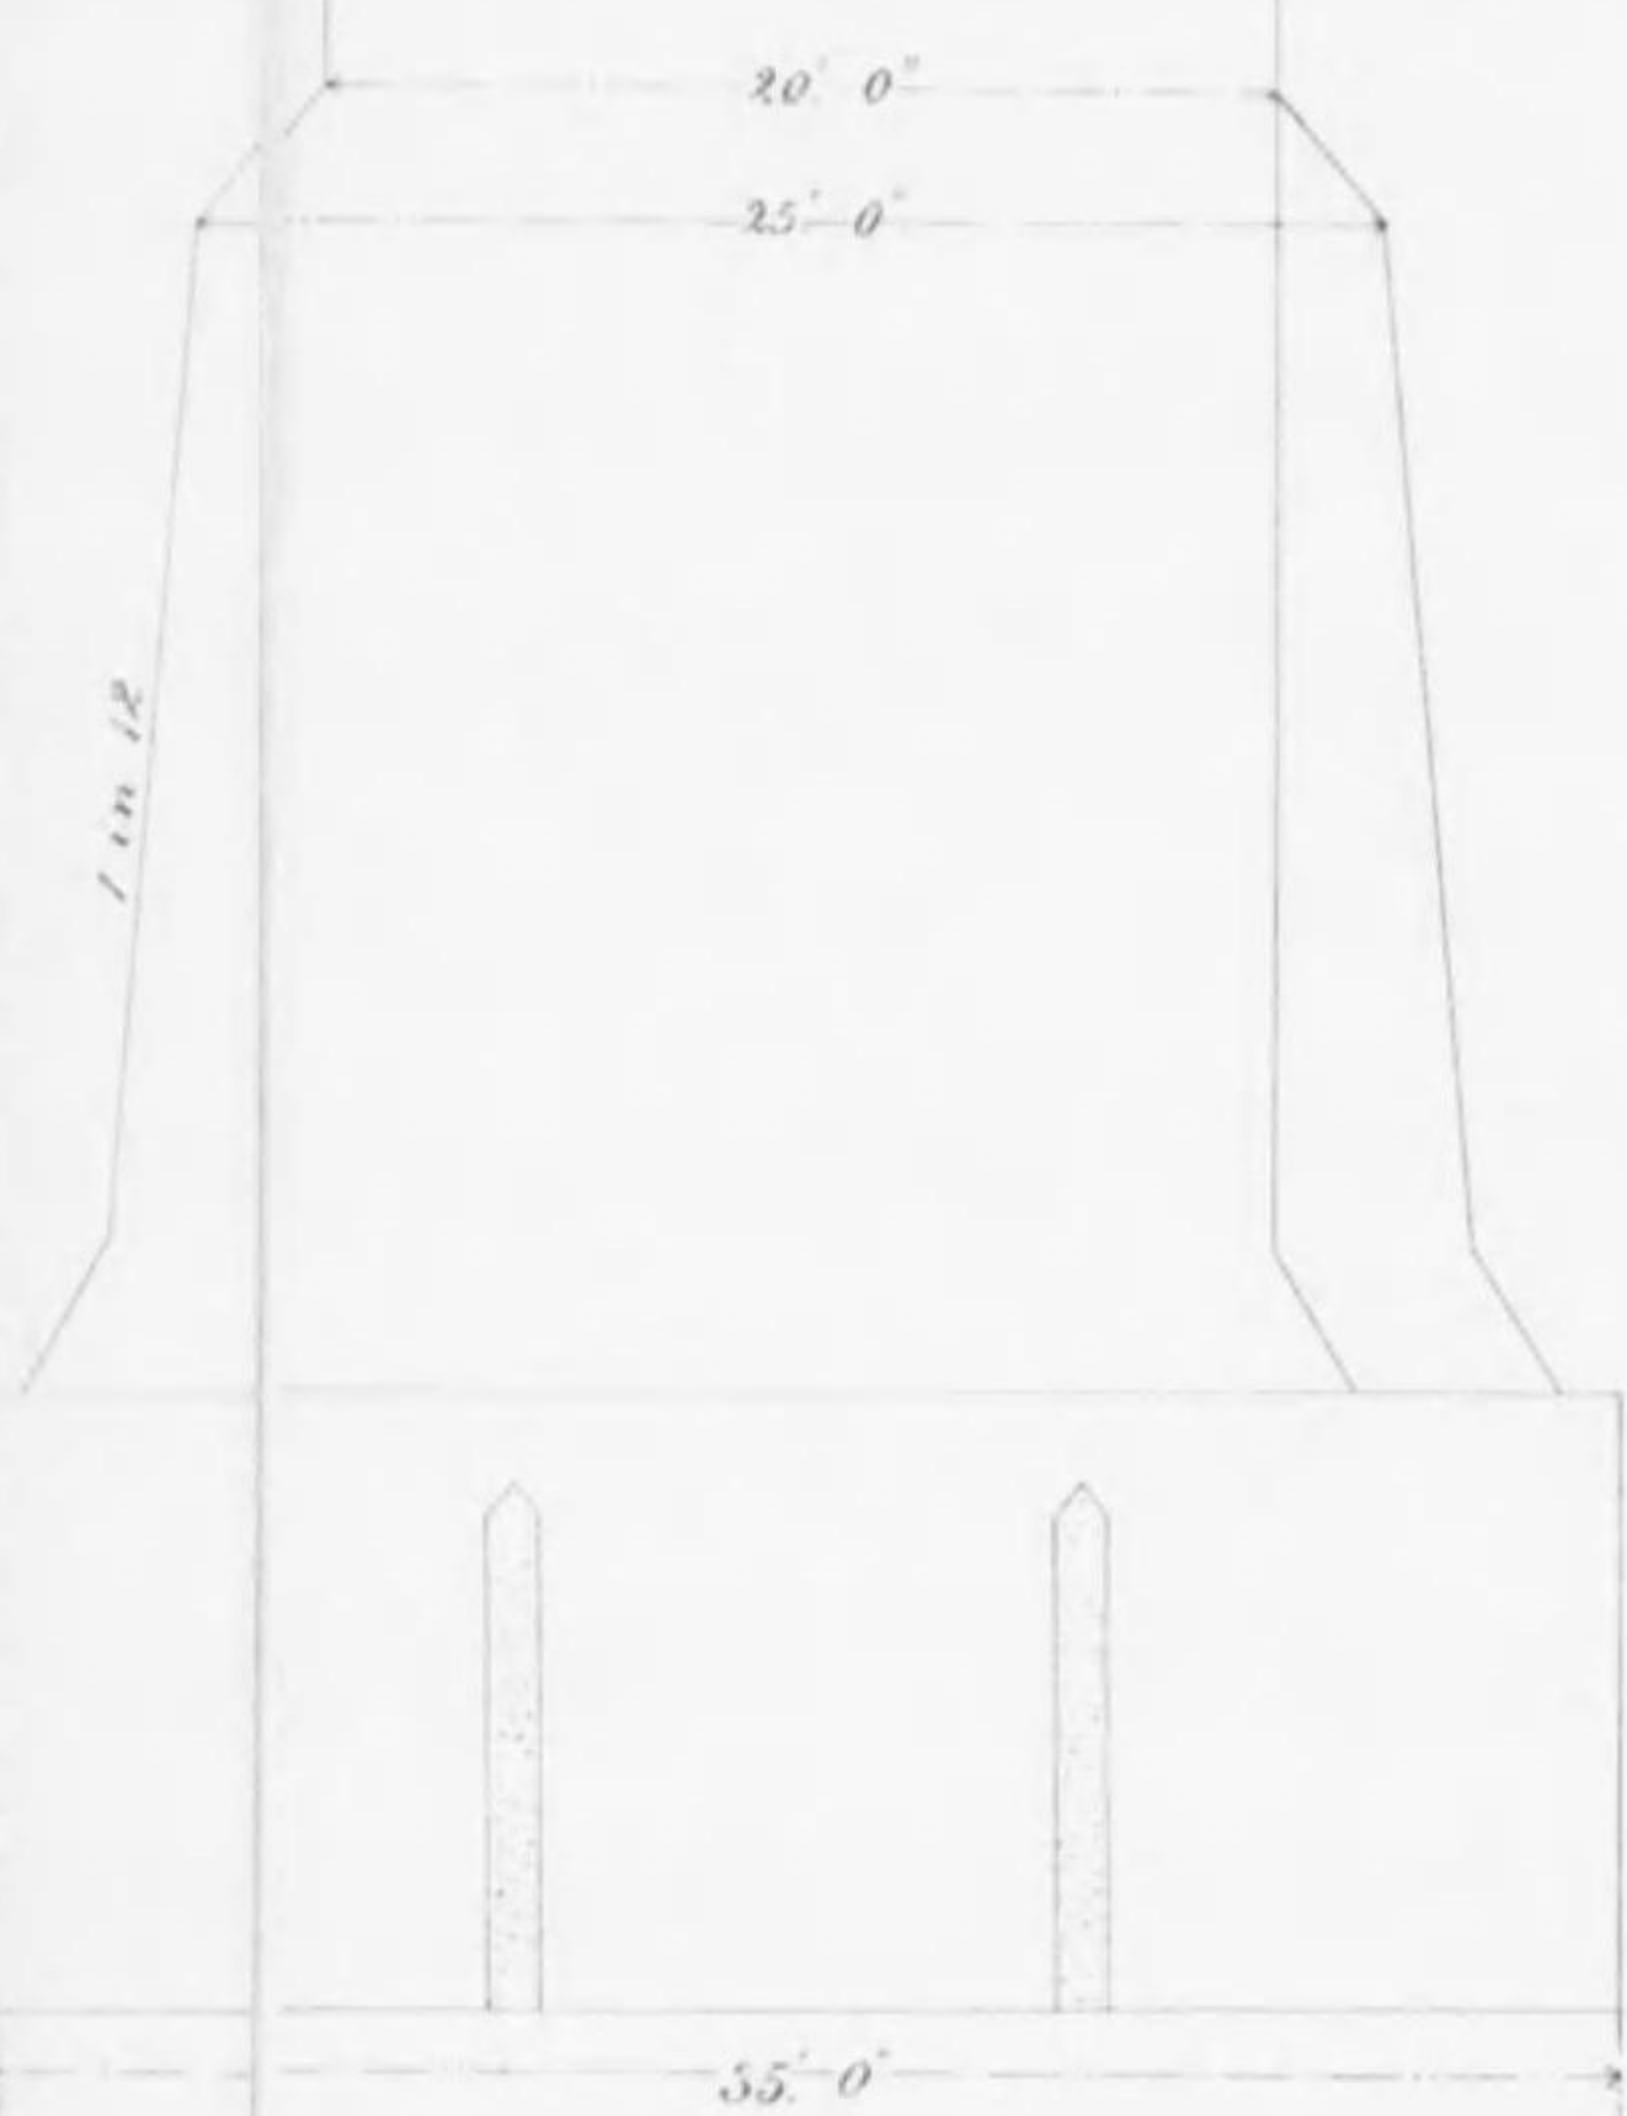


29' 1/2
34' 1/2

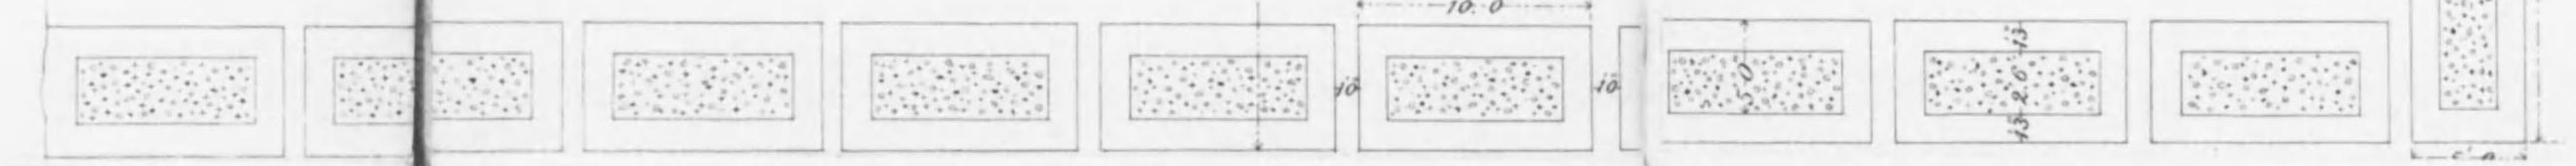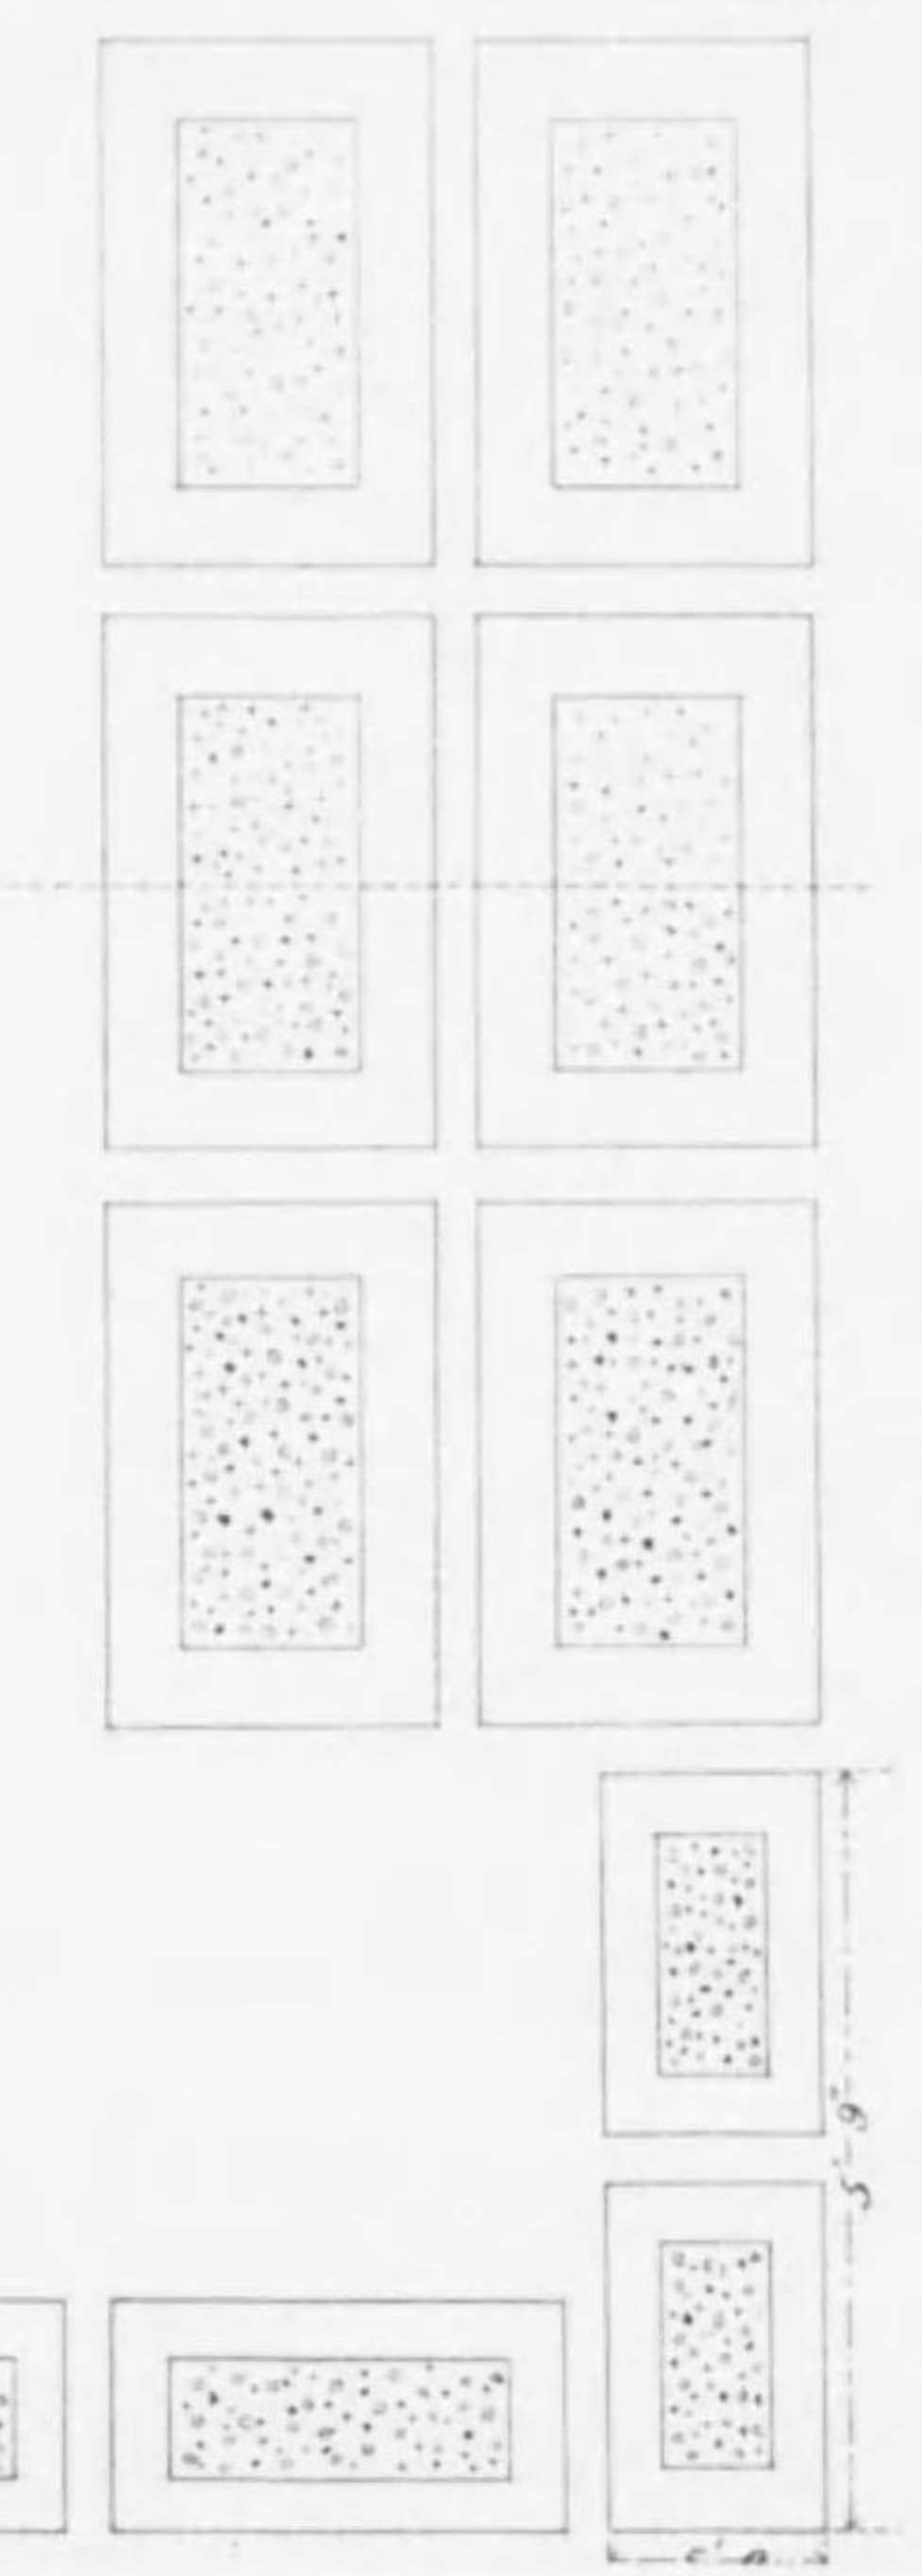




第貳拾號

第拾九號


PIER OF MAN SHAHI BRIDGE
C. B. & S. RAILWAY
Scale 8' feet - 1 inch

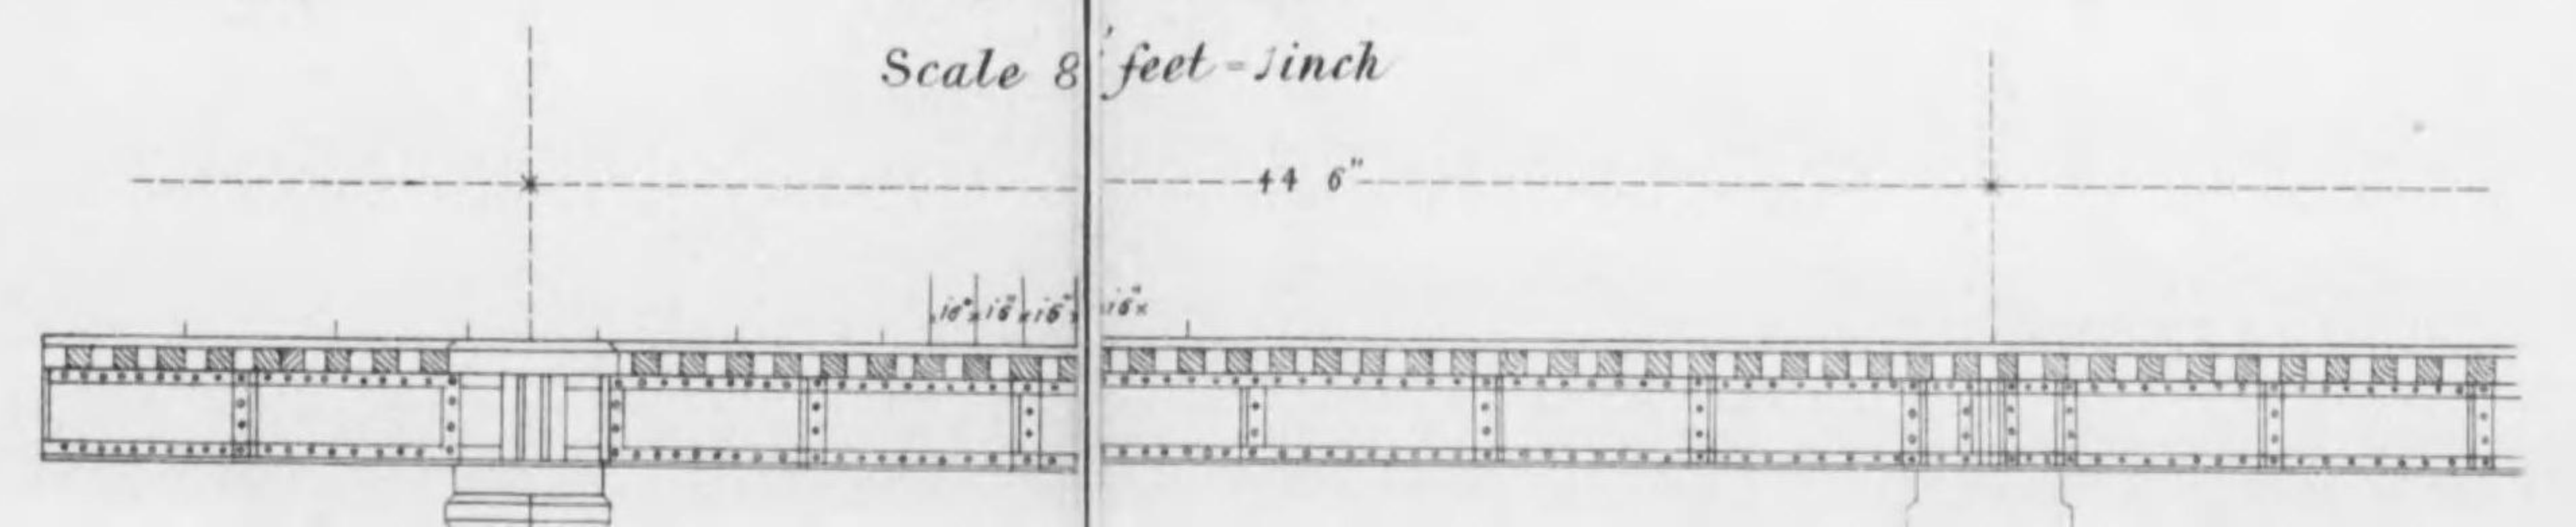

Screw Pile

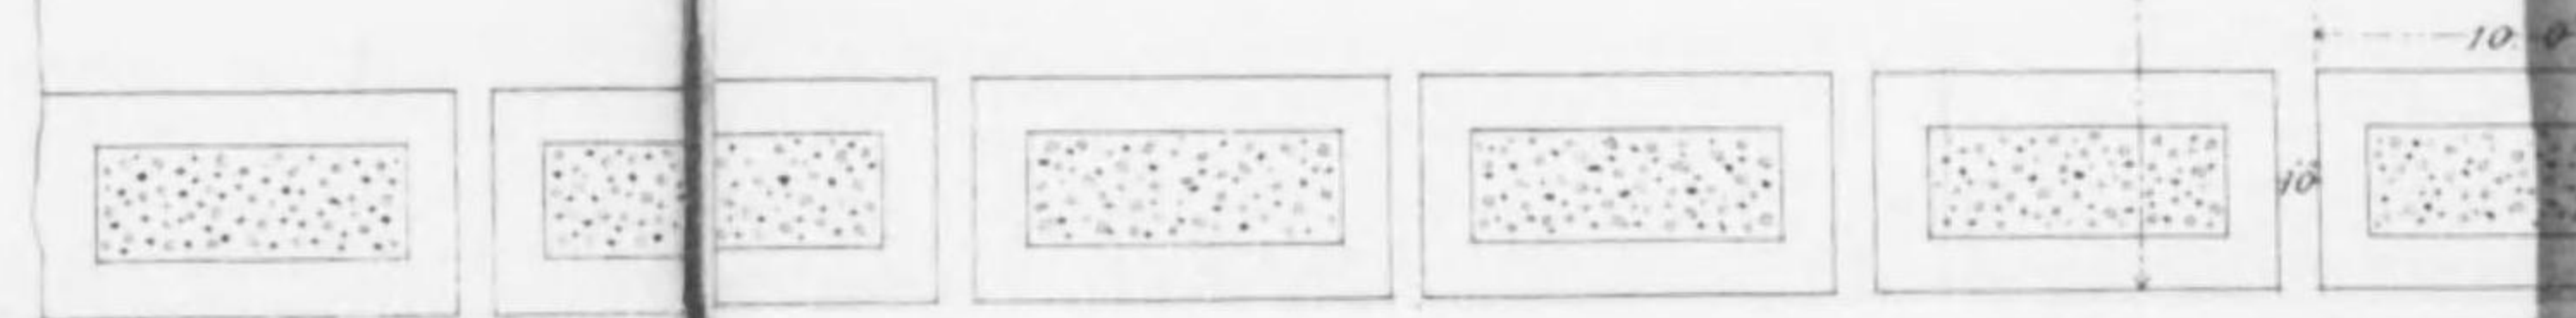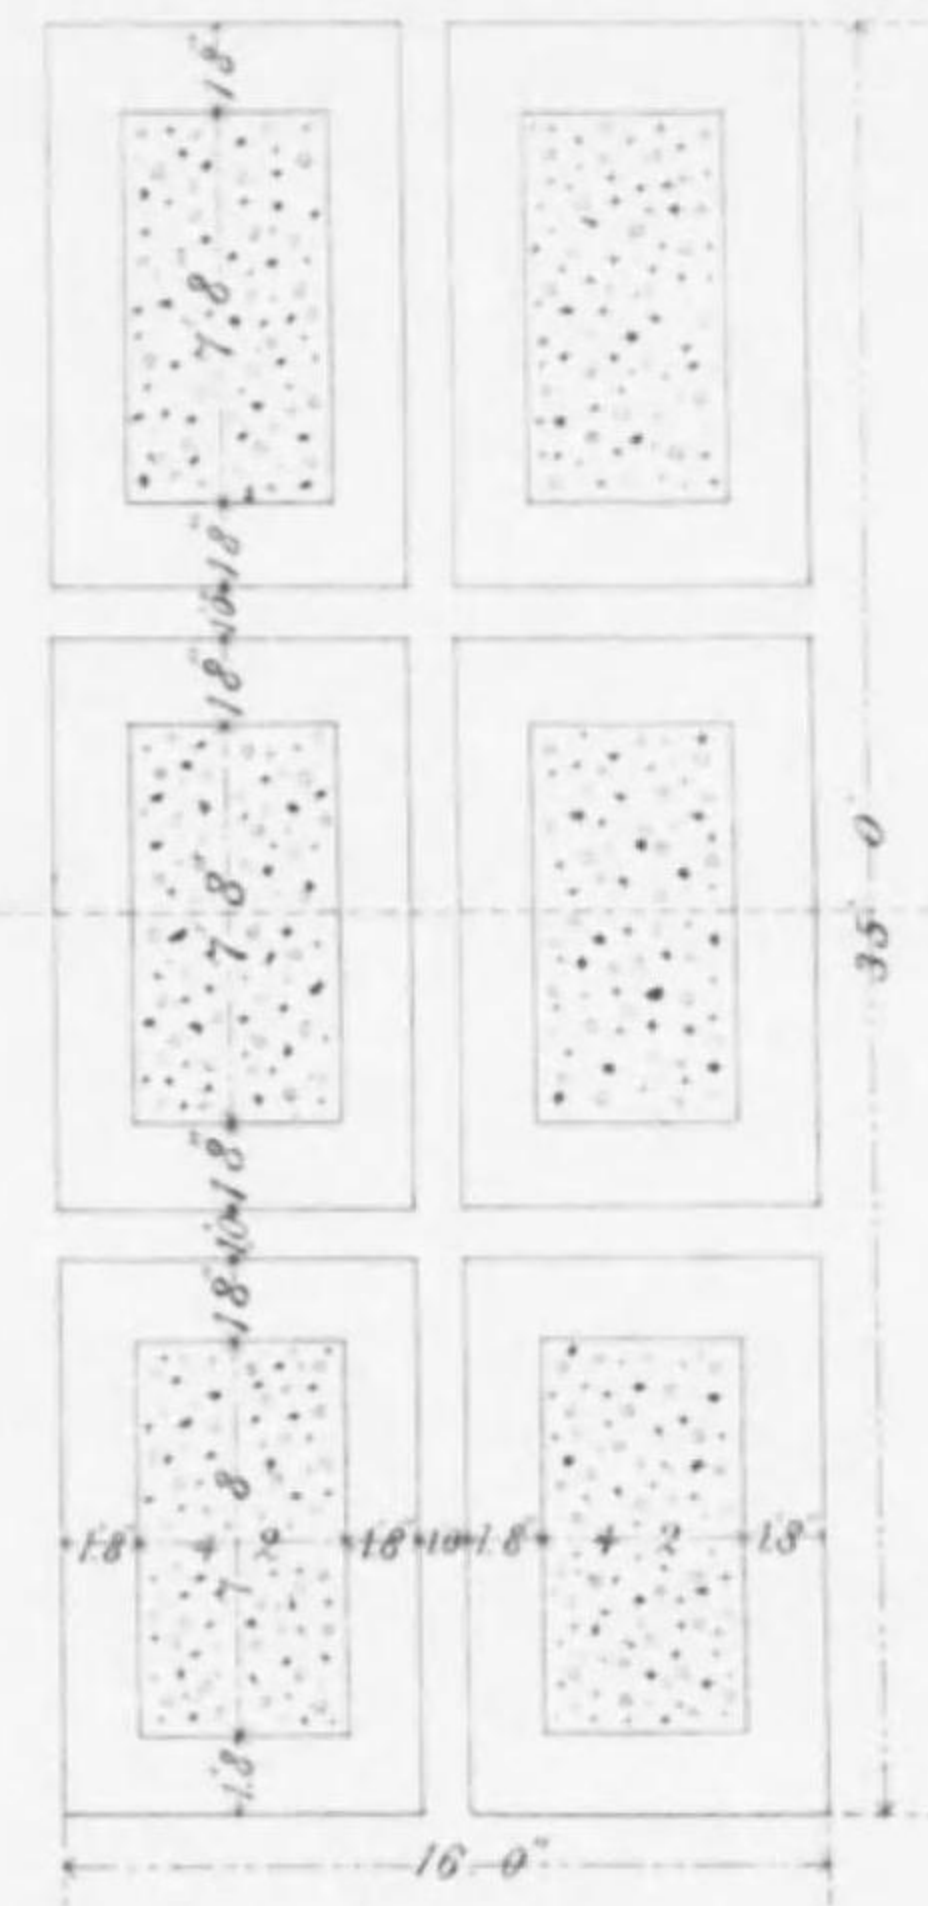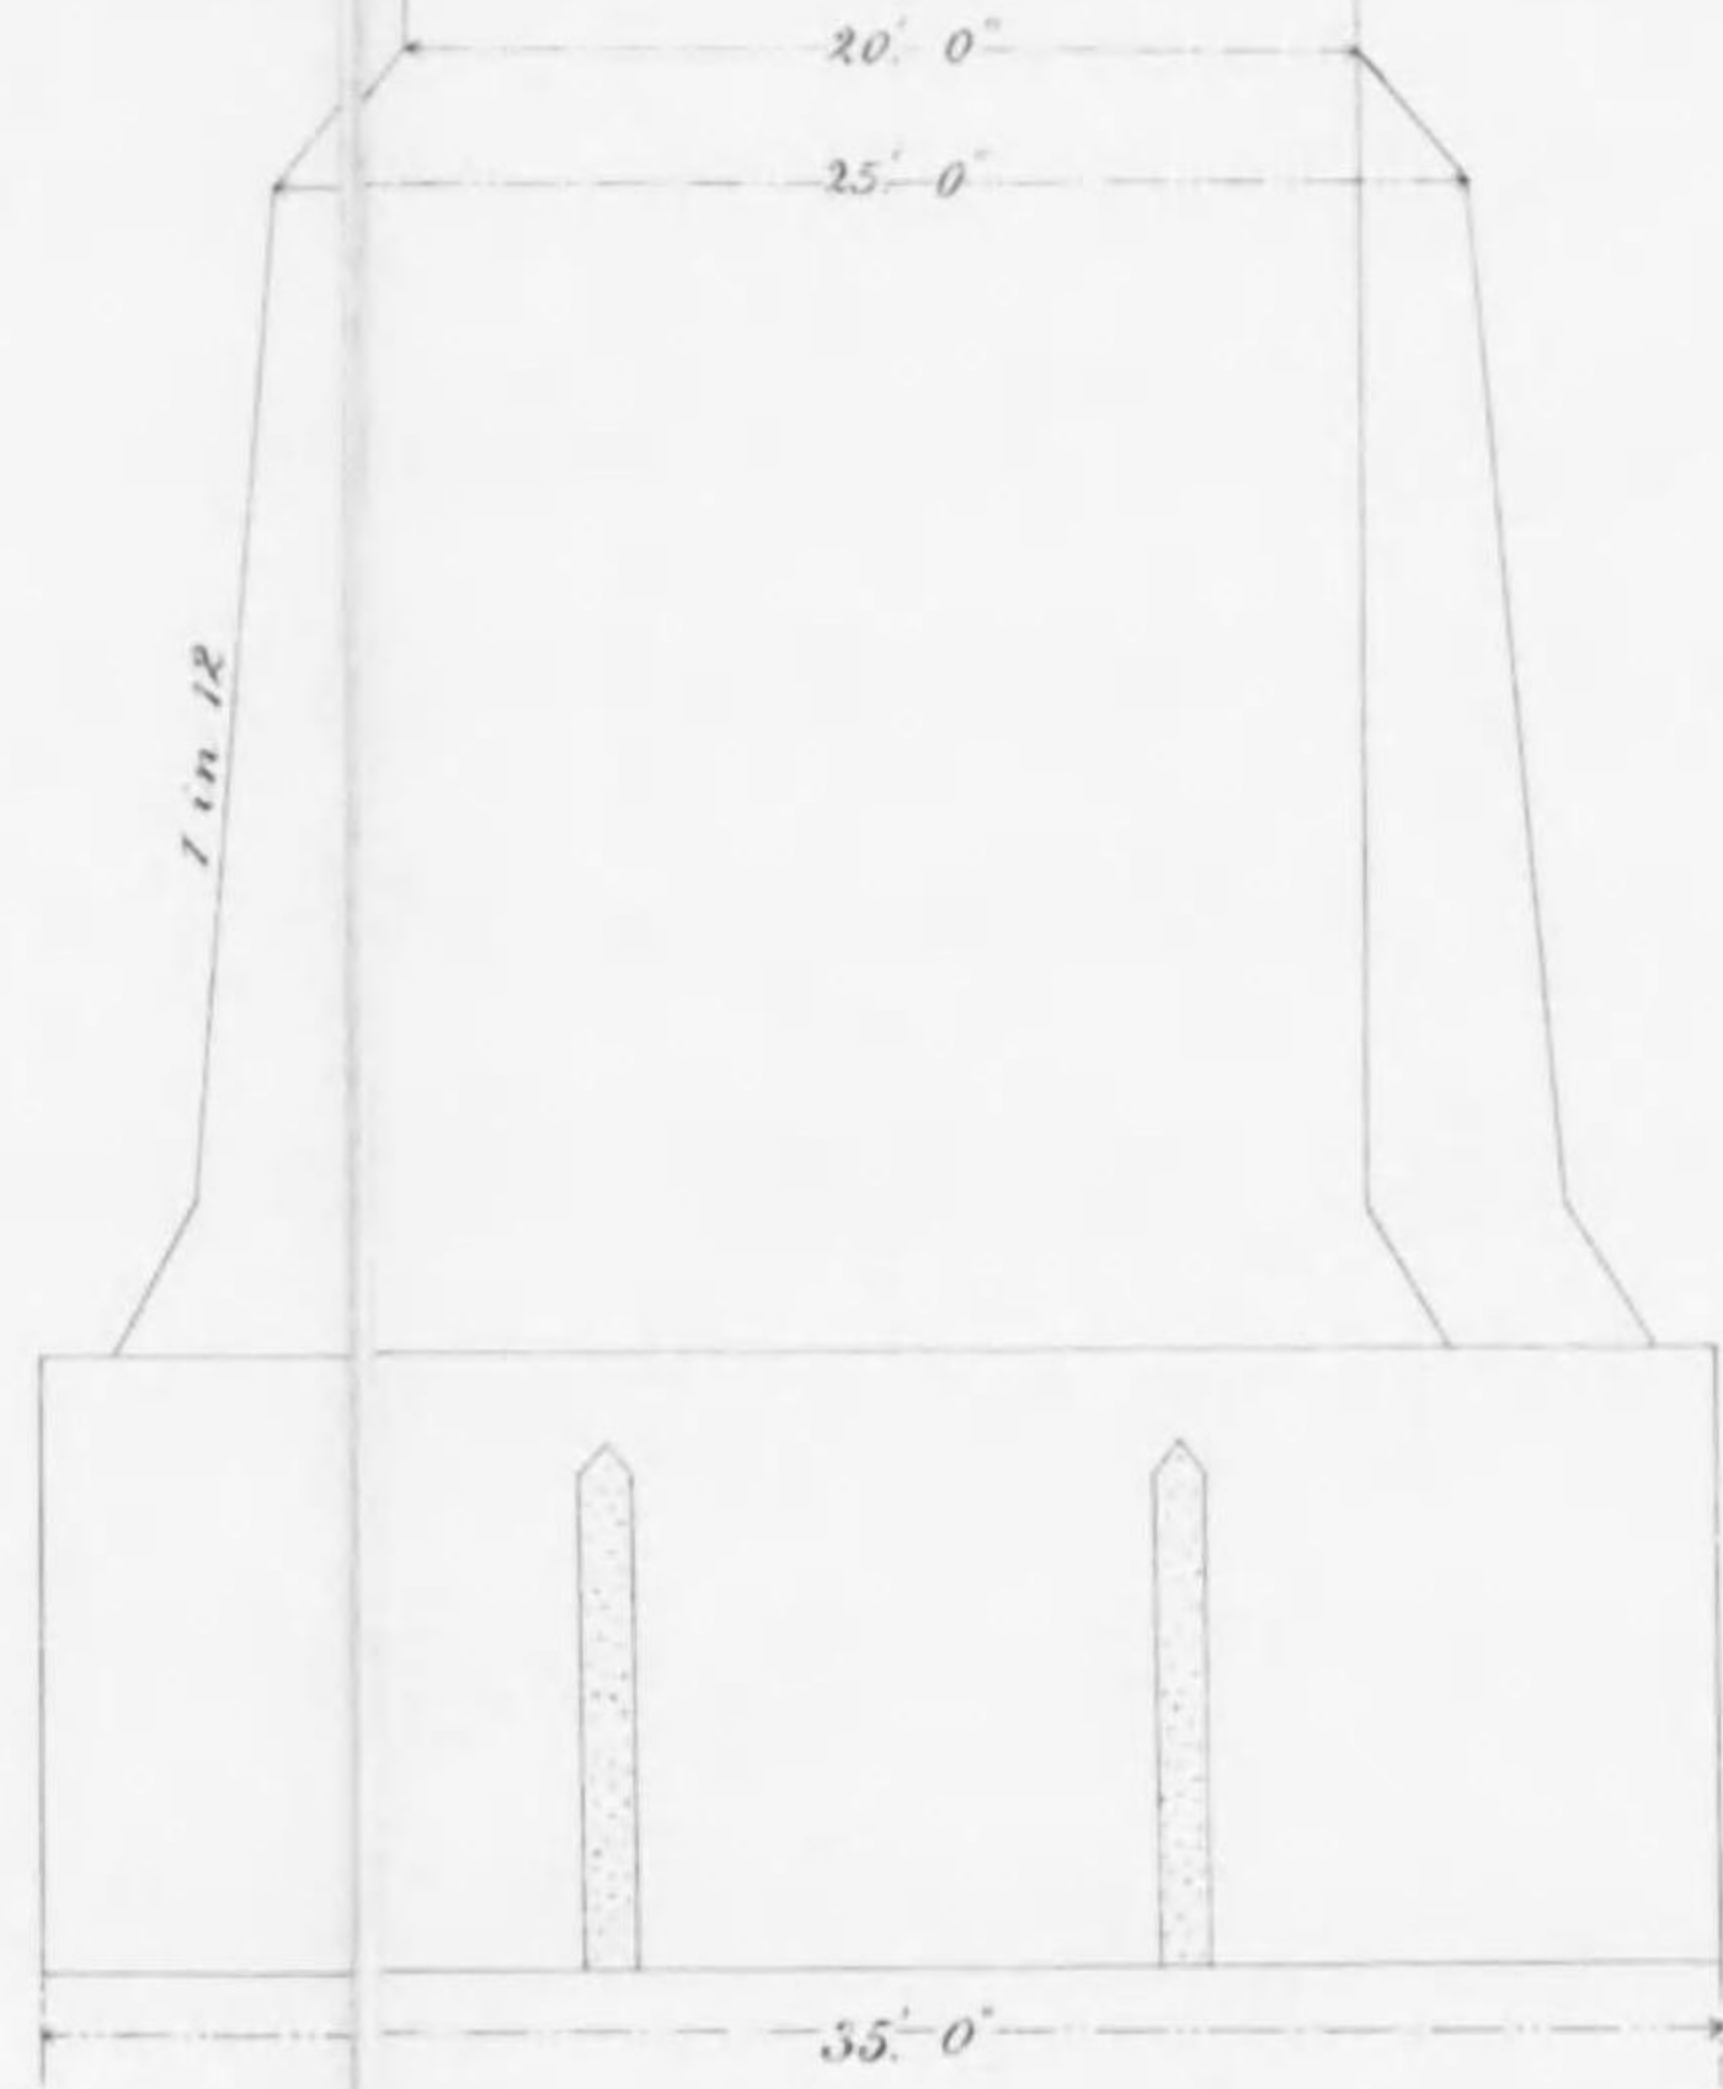

Scale 8 feet-1 inch

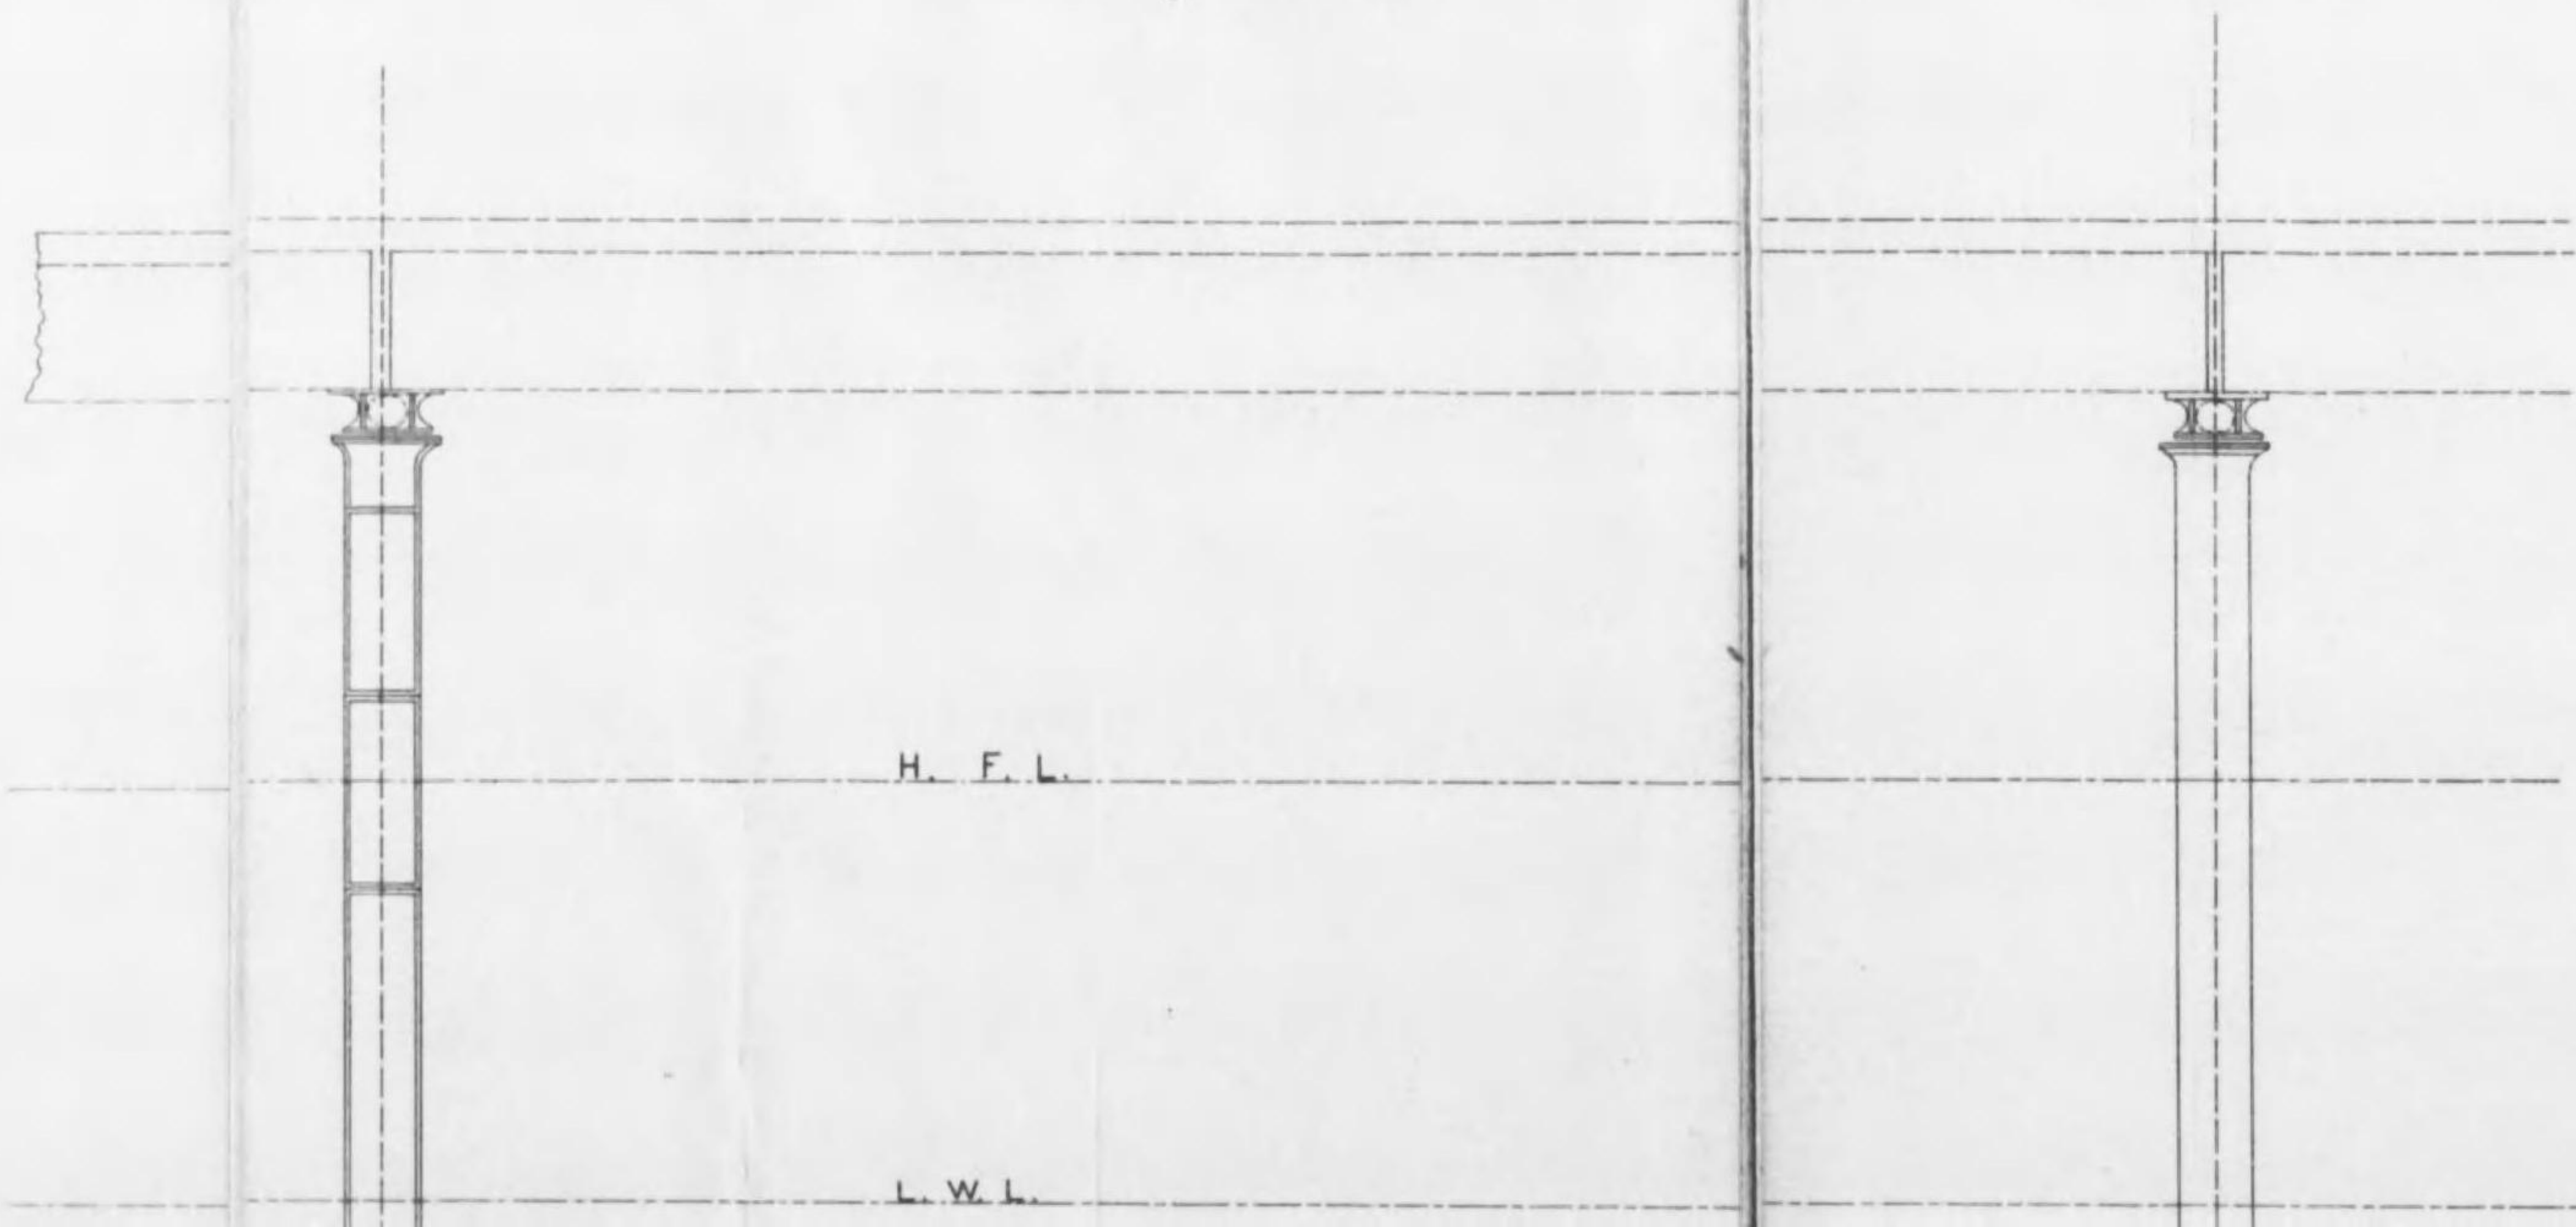


第貳拾號

第拾九號

PIER C
C.
S

Screw Pile

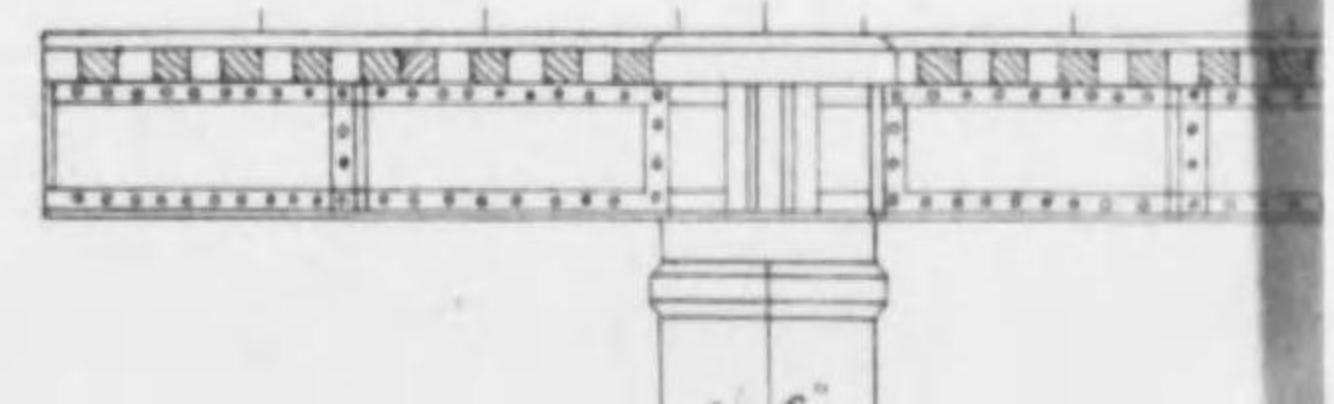


九
號

PIER OF MAN SHAHI BRIDGE



C. B. S. RAILWAY

Scale 8' feet - 1 inch

Screw Pile

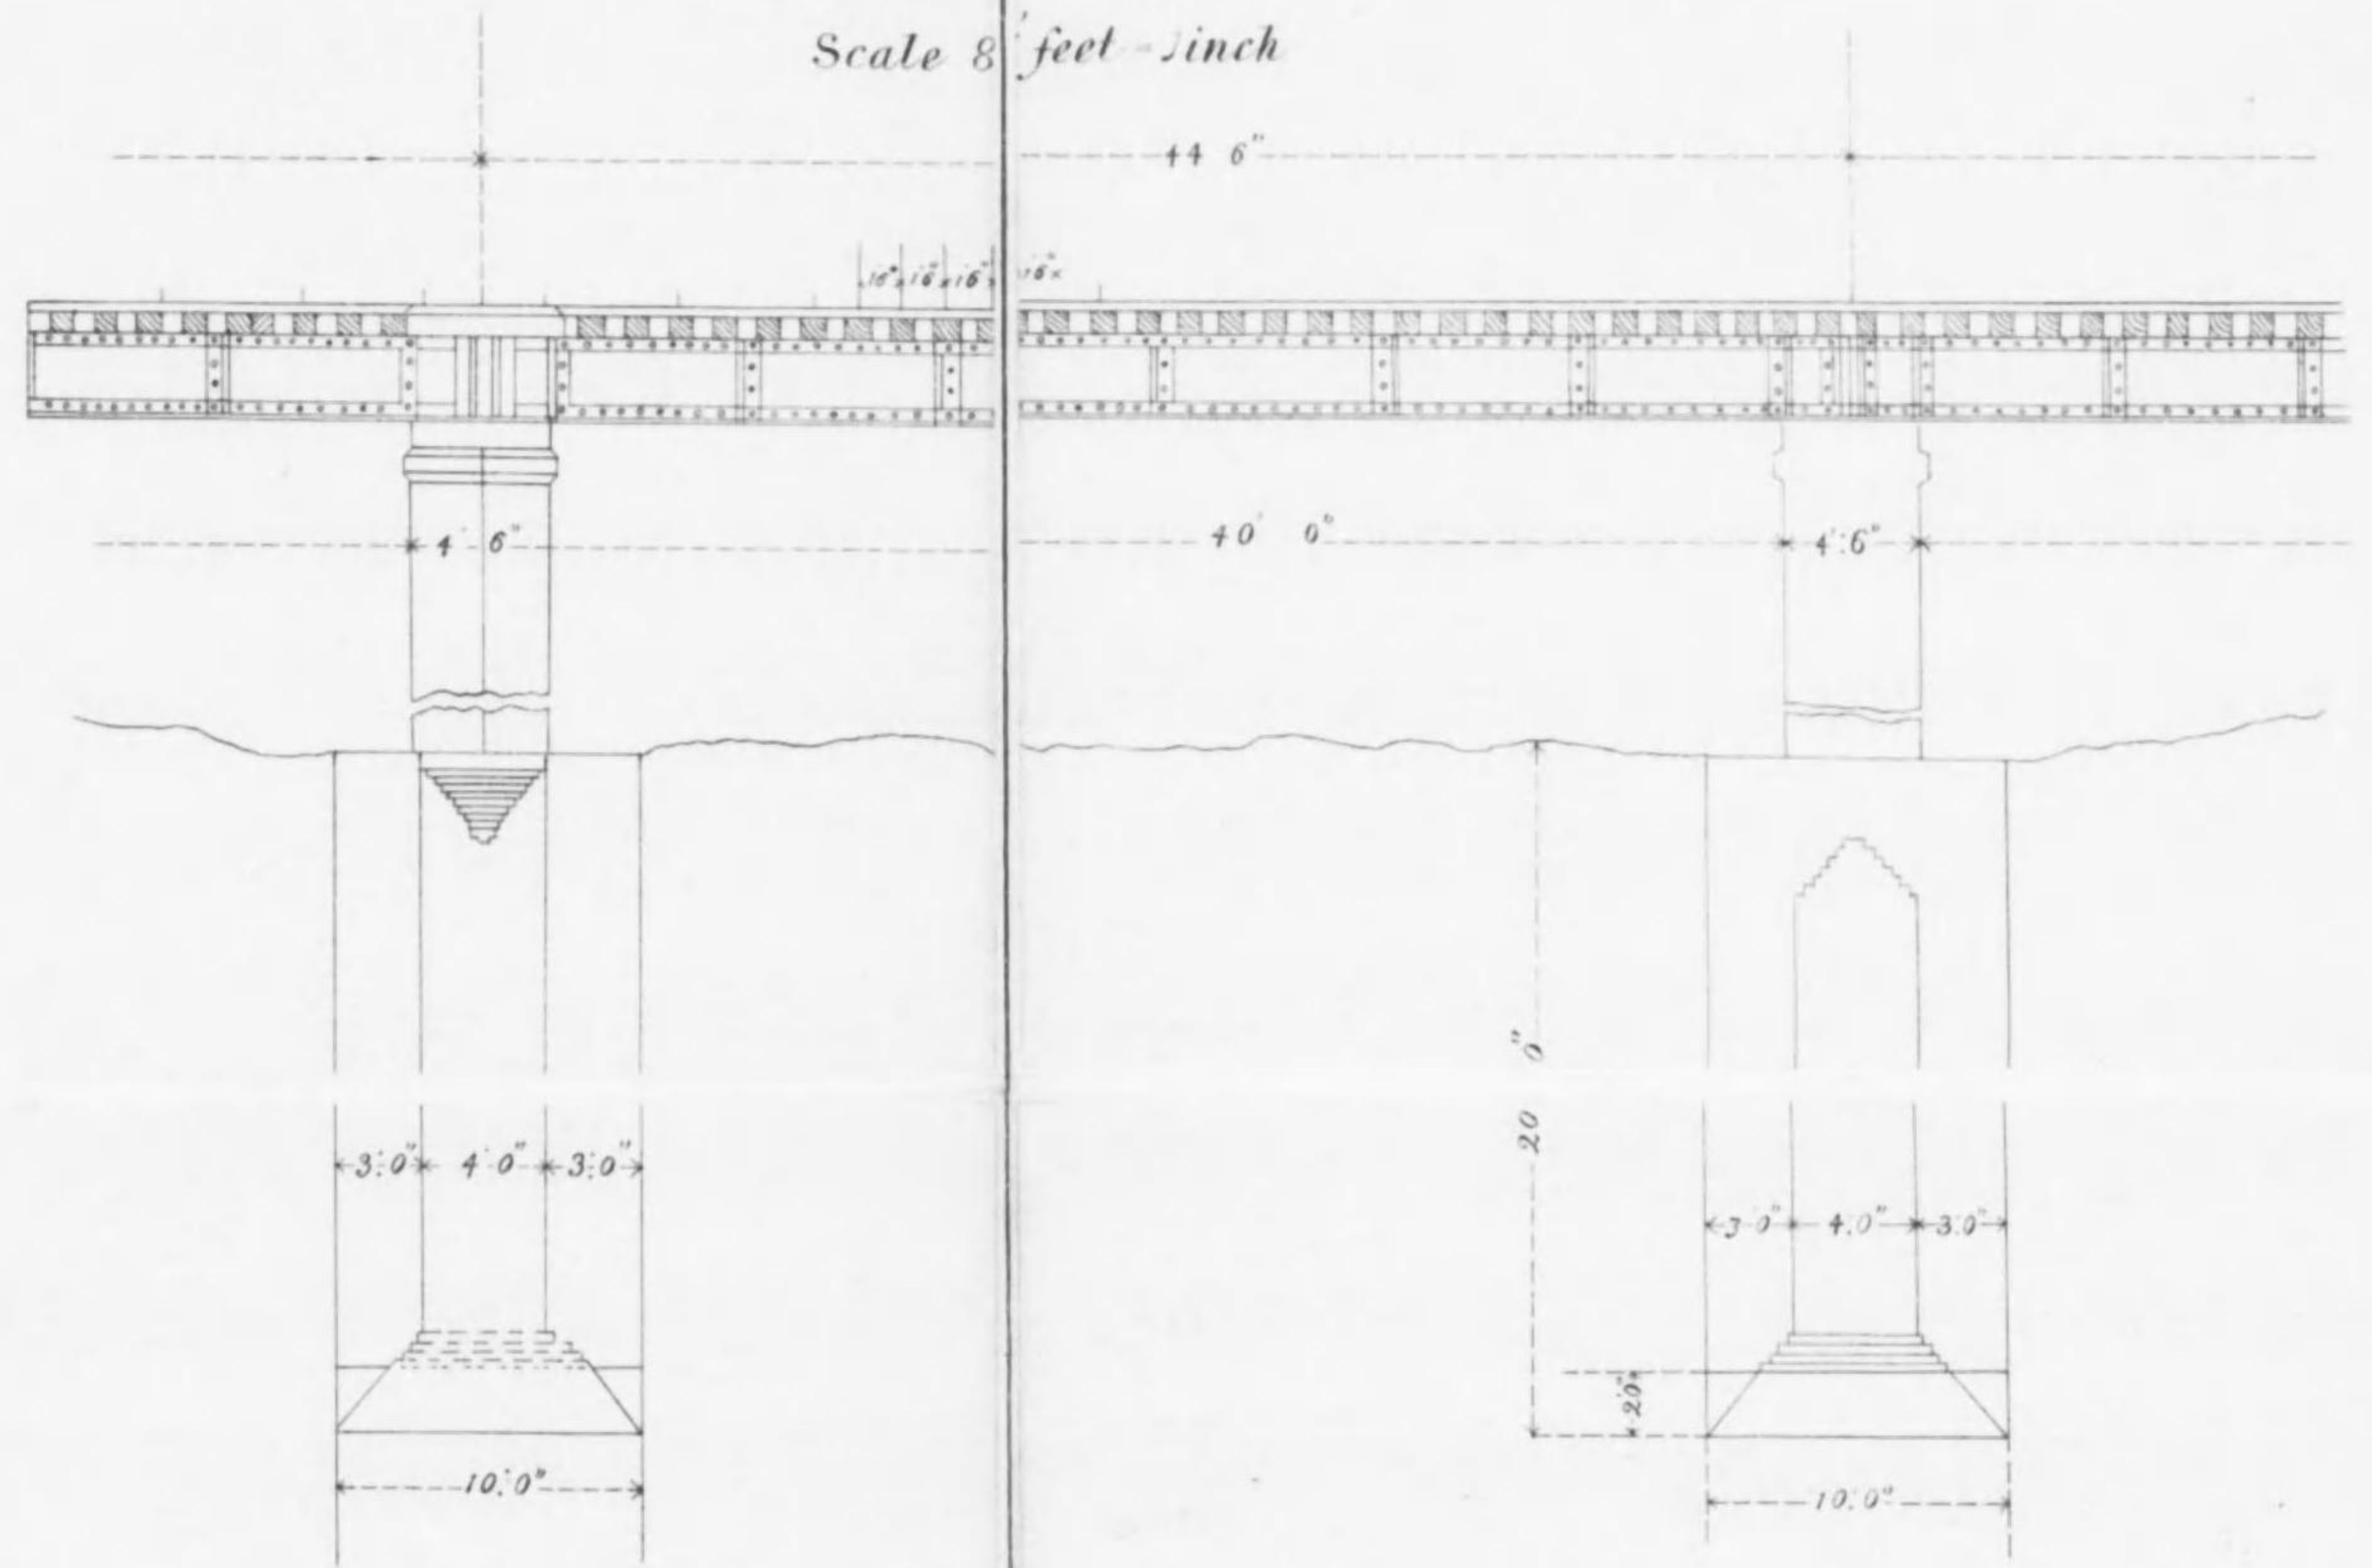

PLAN

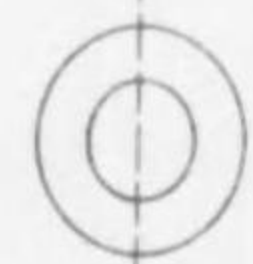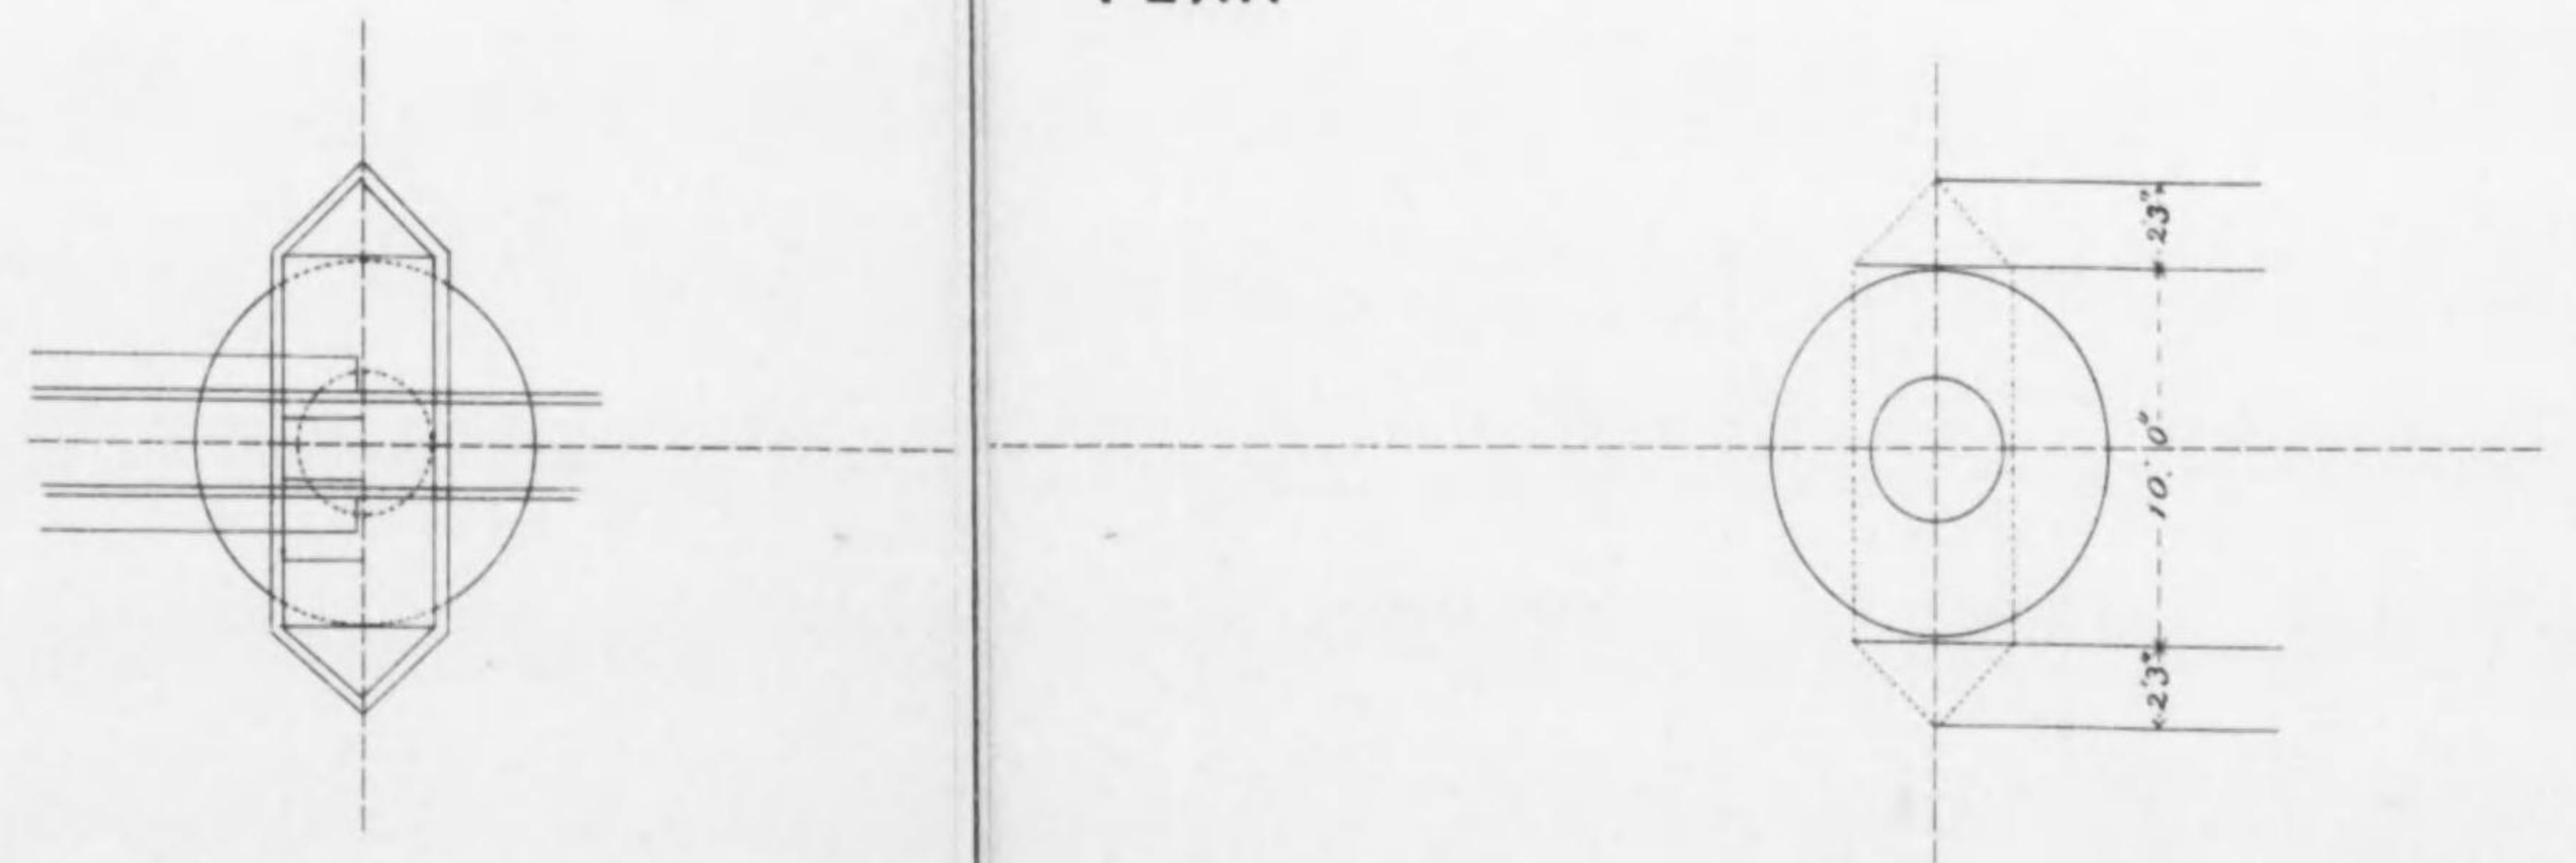

石九號

PIER 0
C.
S.


Screw Pile

H. F. L.


L. W. L.

2' 6"

PLAN

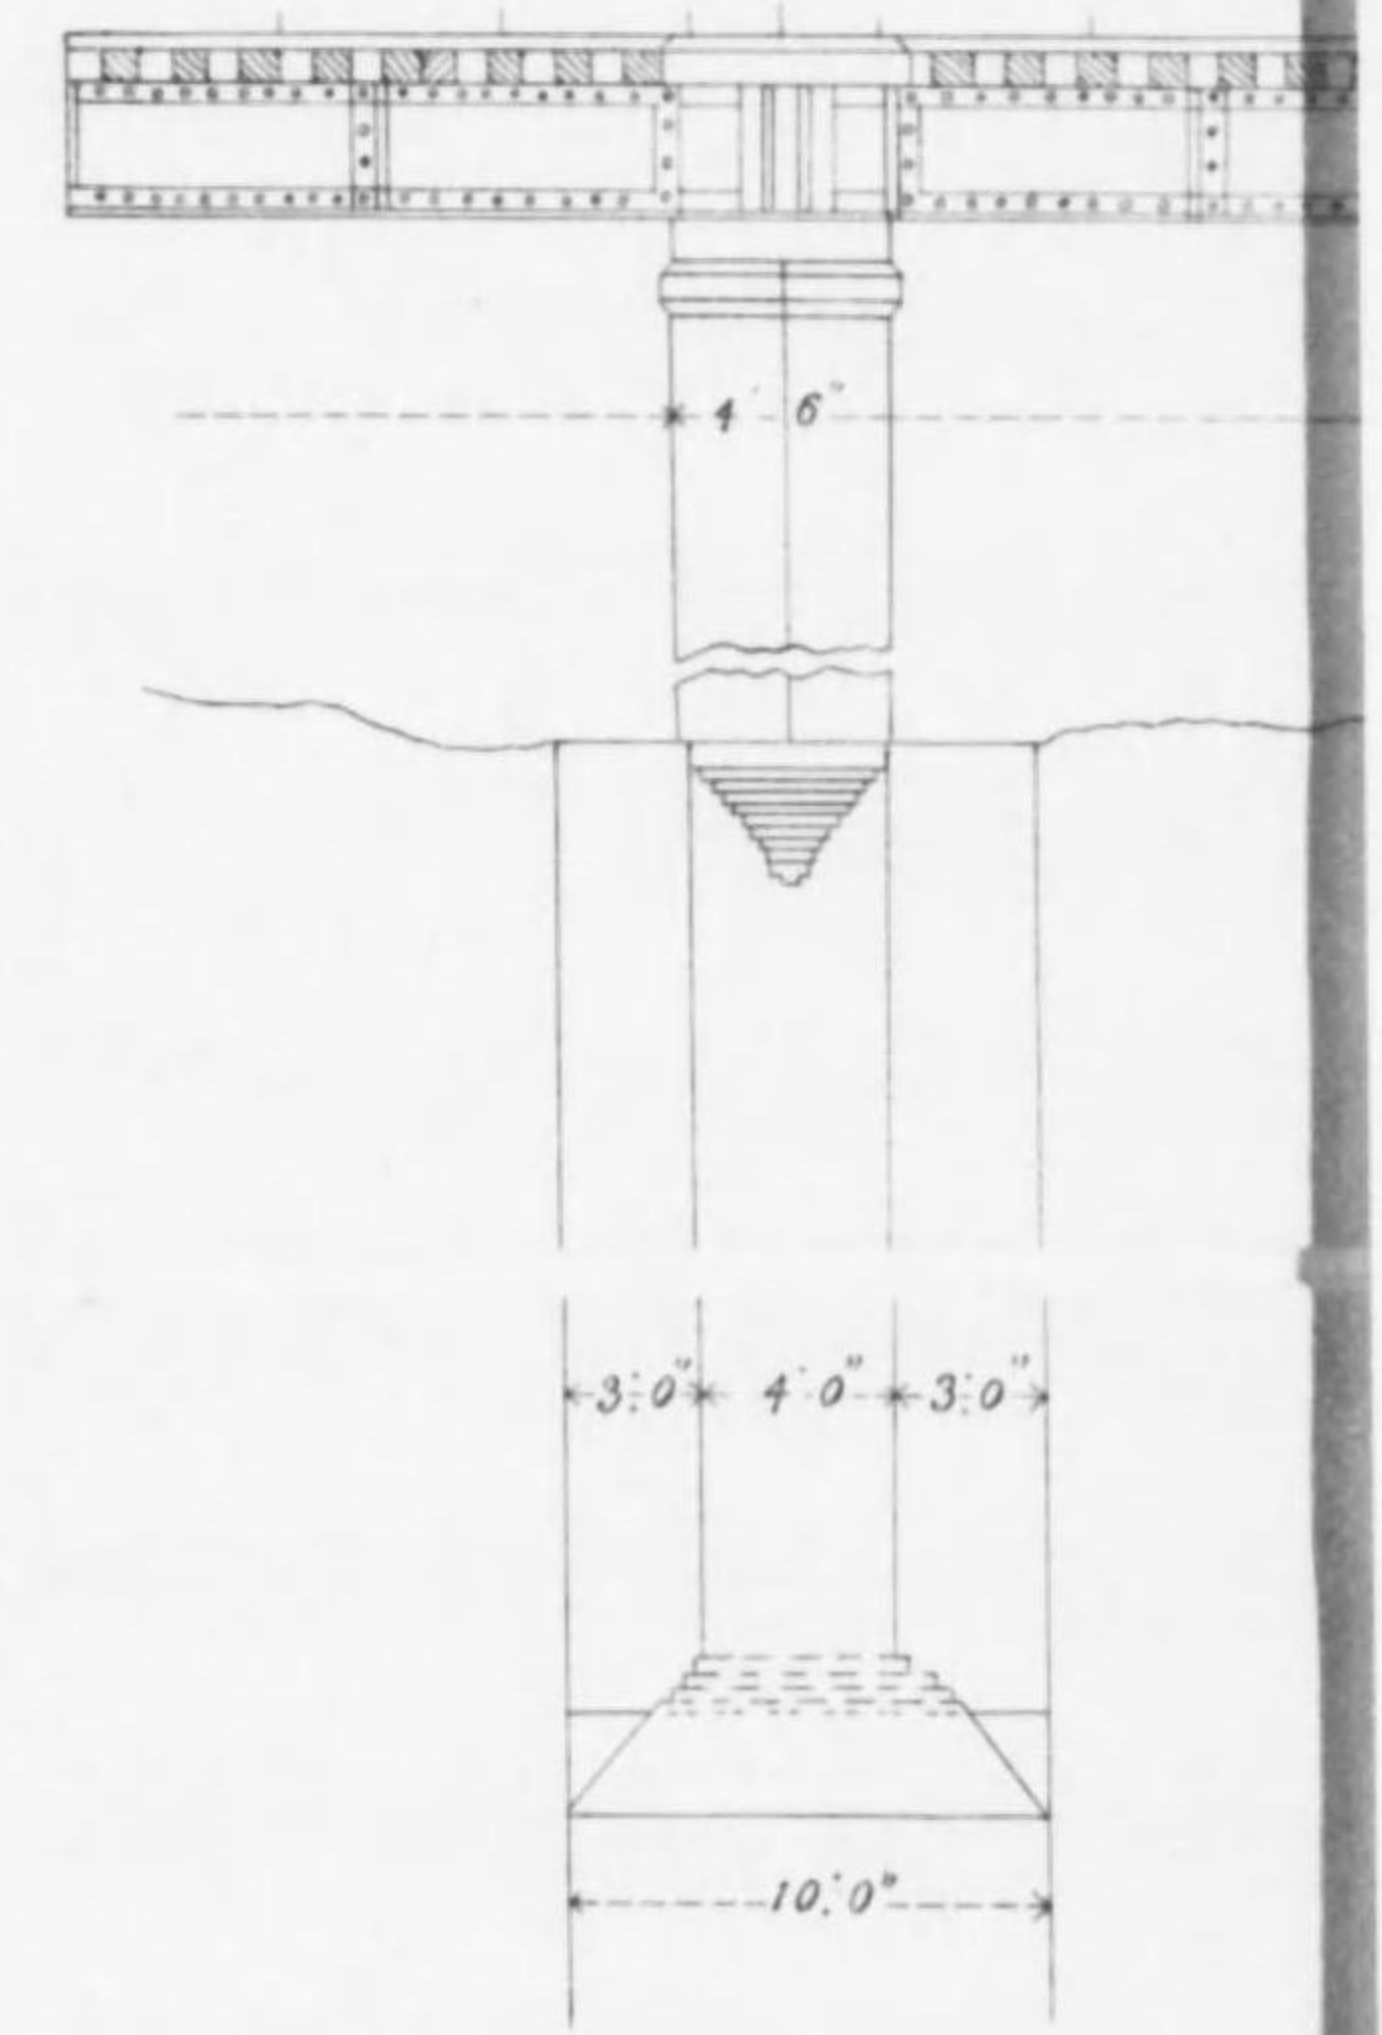

3' 0" 4' 0" 3' 0"
10' 0"

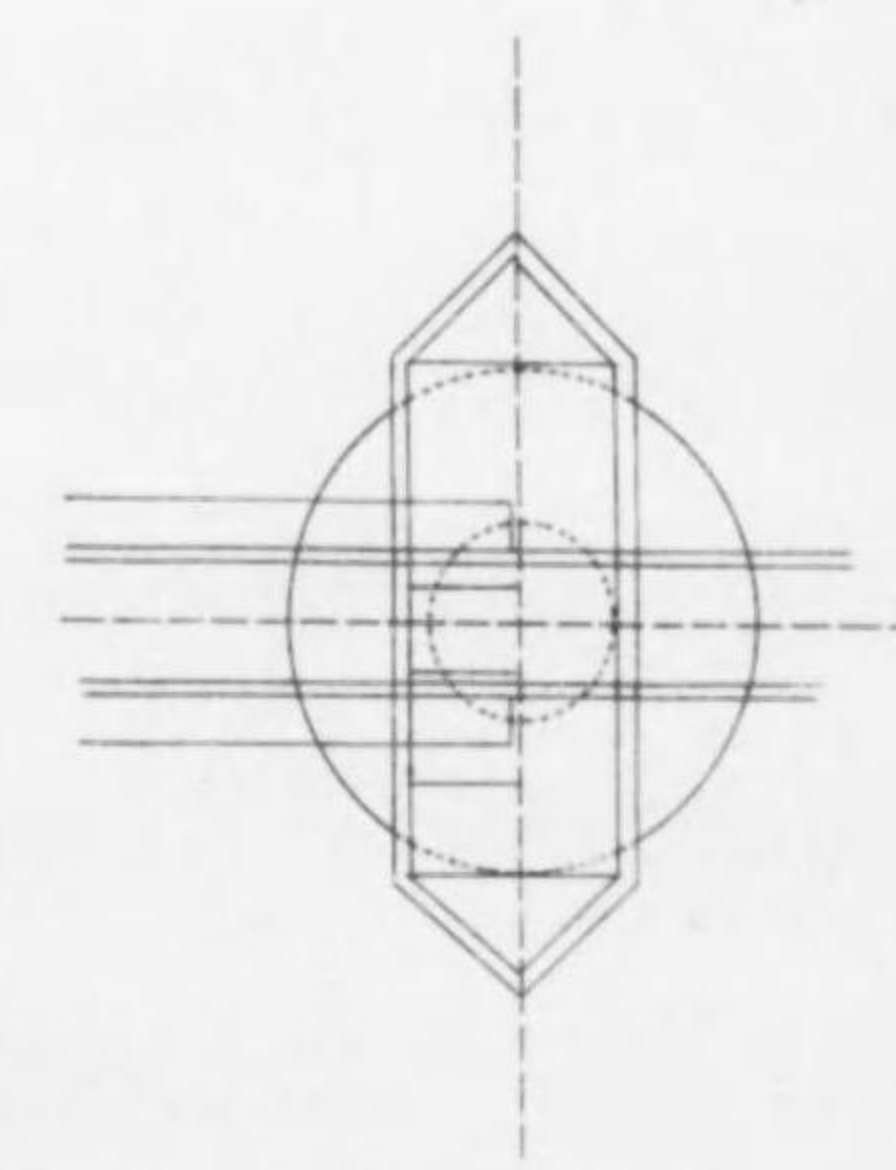

終