




ALTERATIONS AND ADDITIONS TO ST JOSEPH L.B. STATION.

GROUND PLAN DWELLING


FRONT ELEVATION

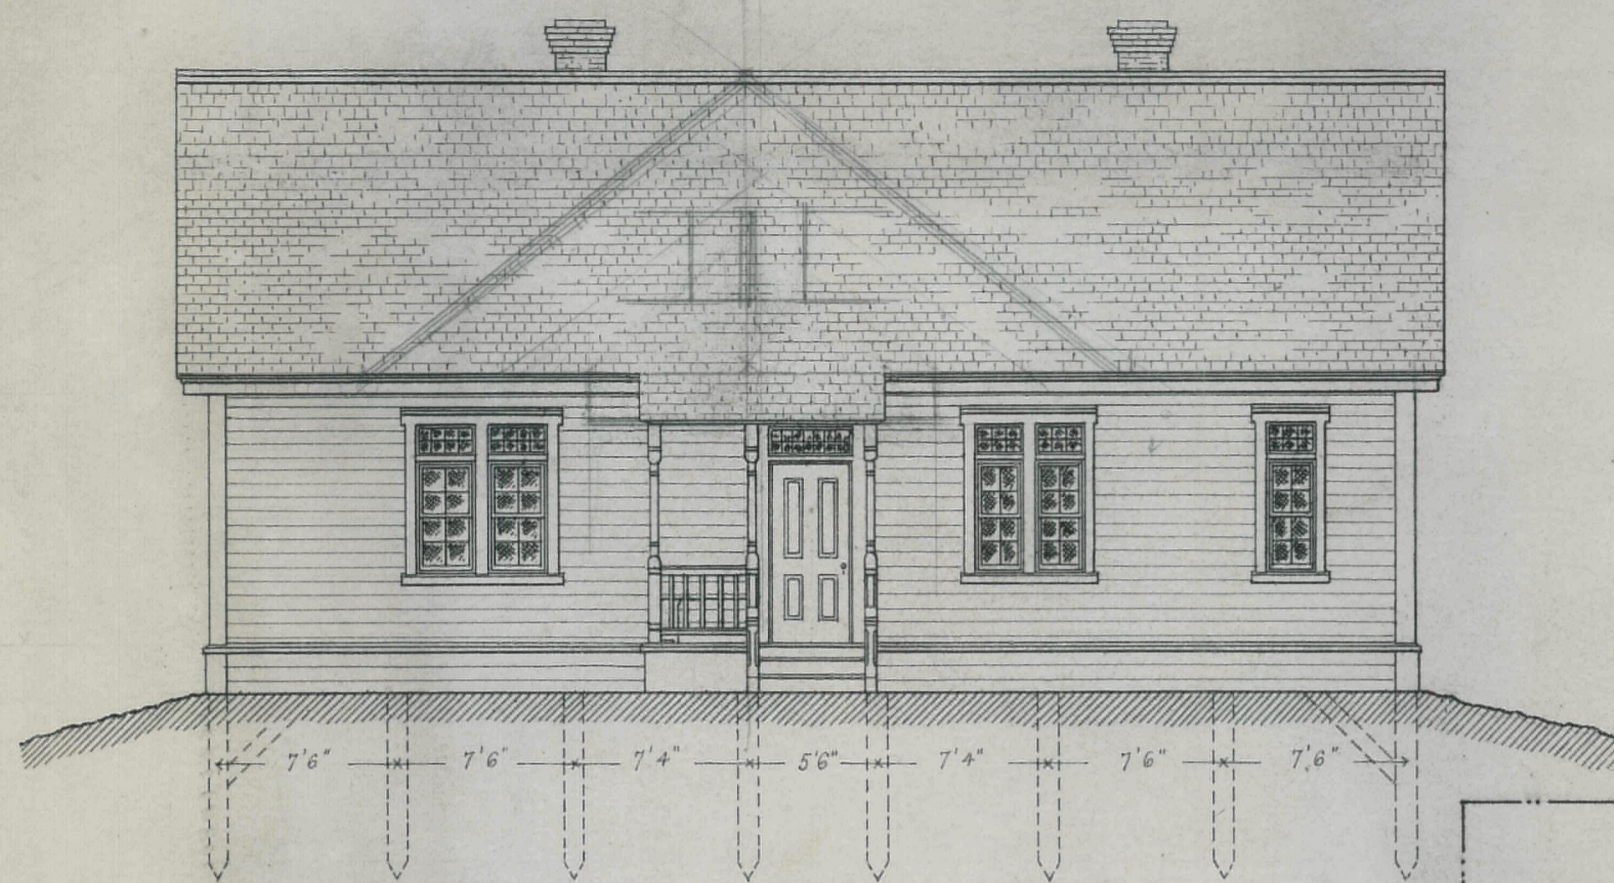


SIDE ELEVATION

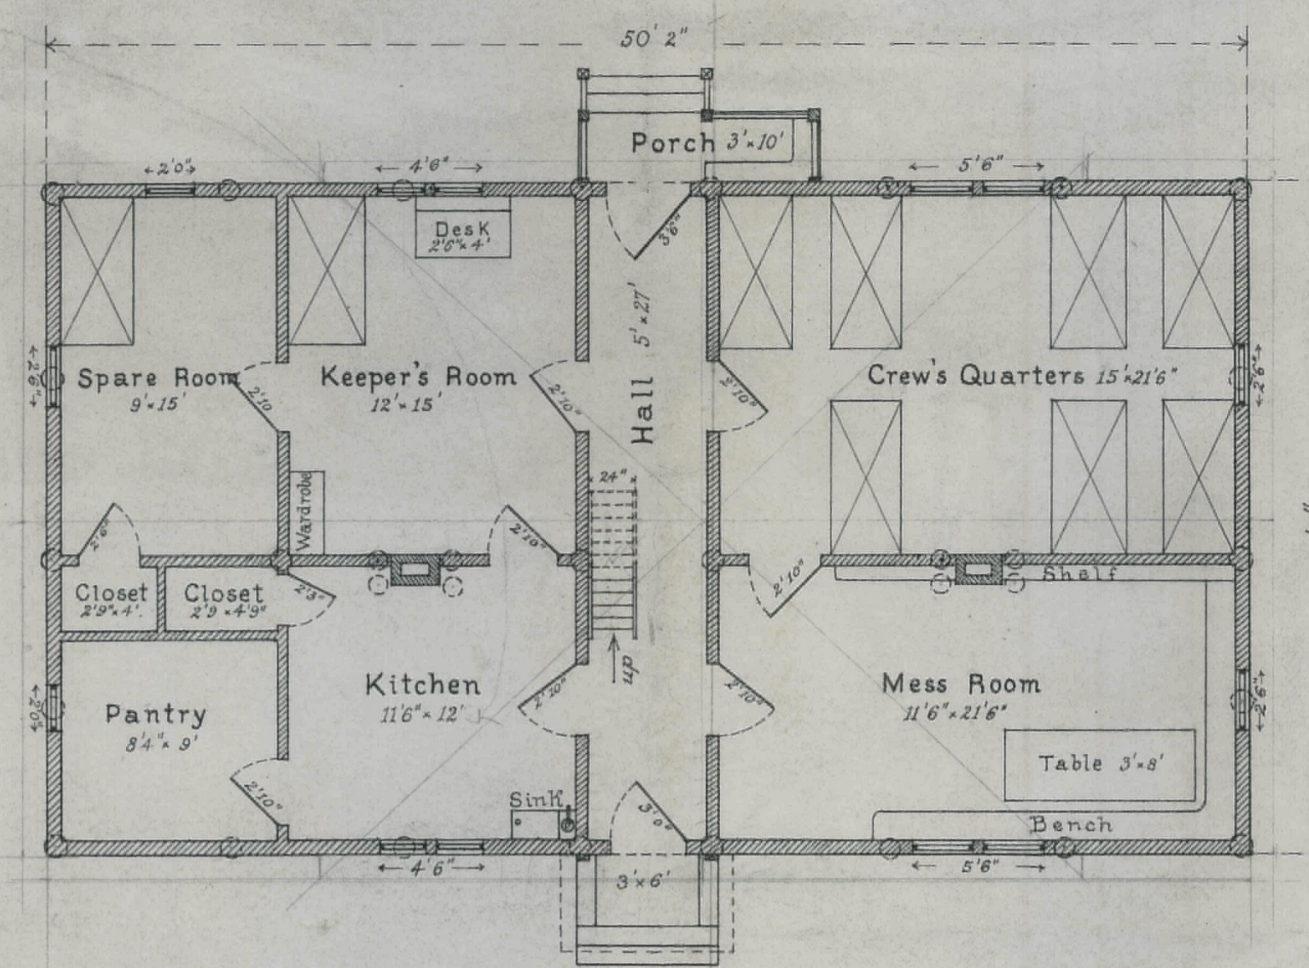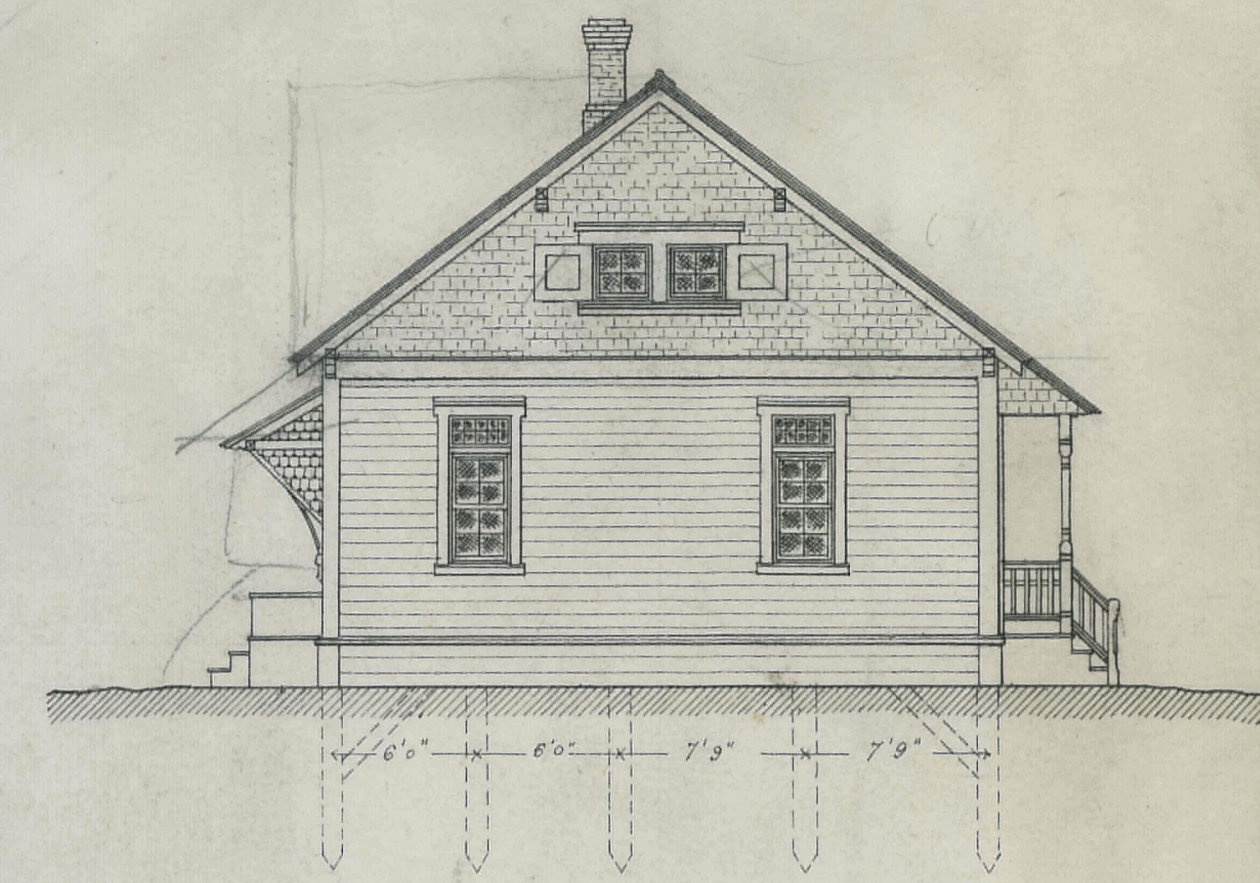


LONGITUDINAL SECTION

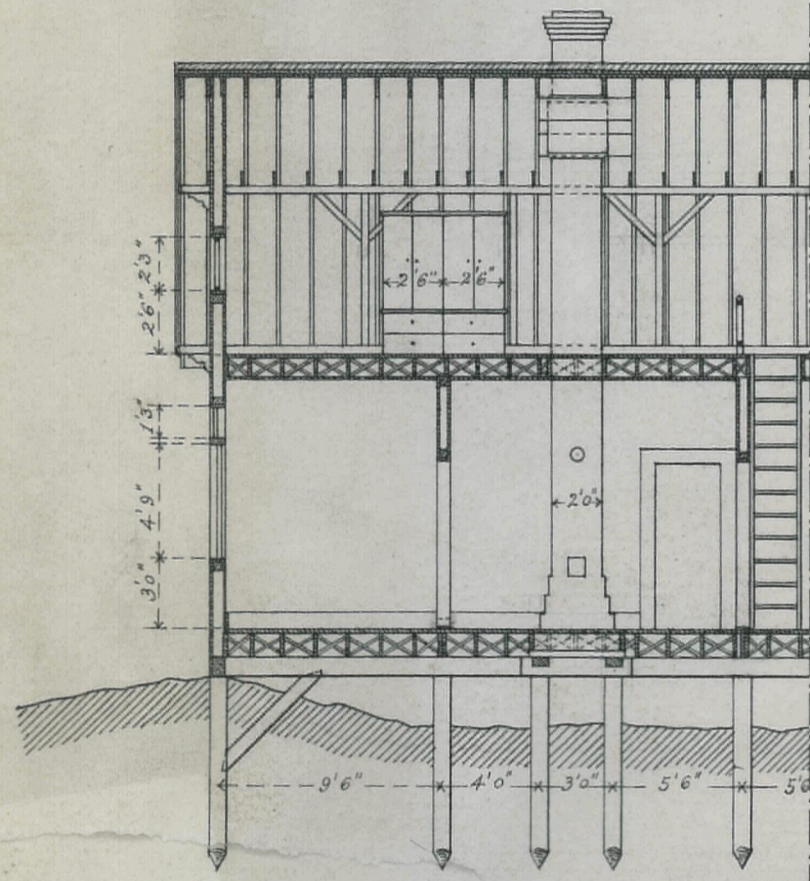


GROUND PLAN BOAT HOUSE

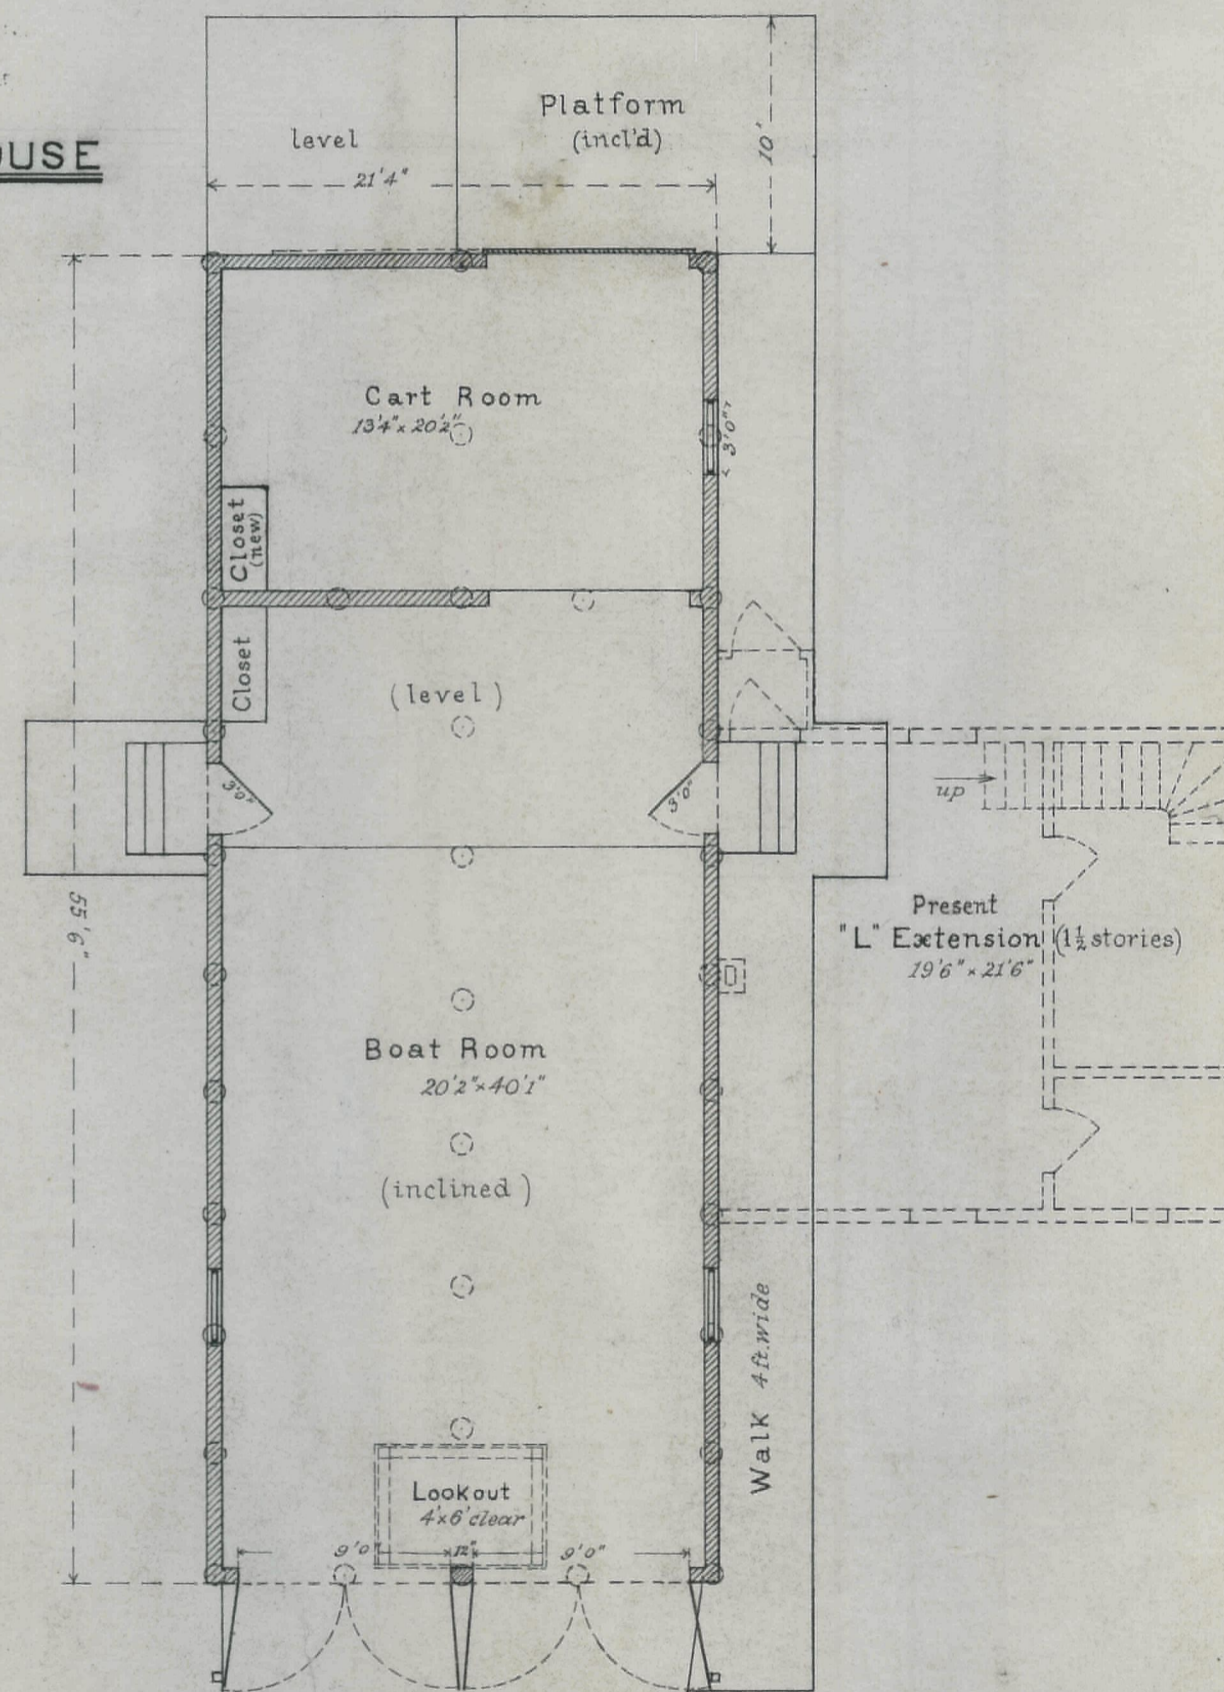


TRANSVERSE SECTION

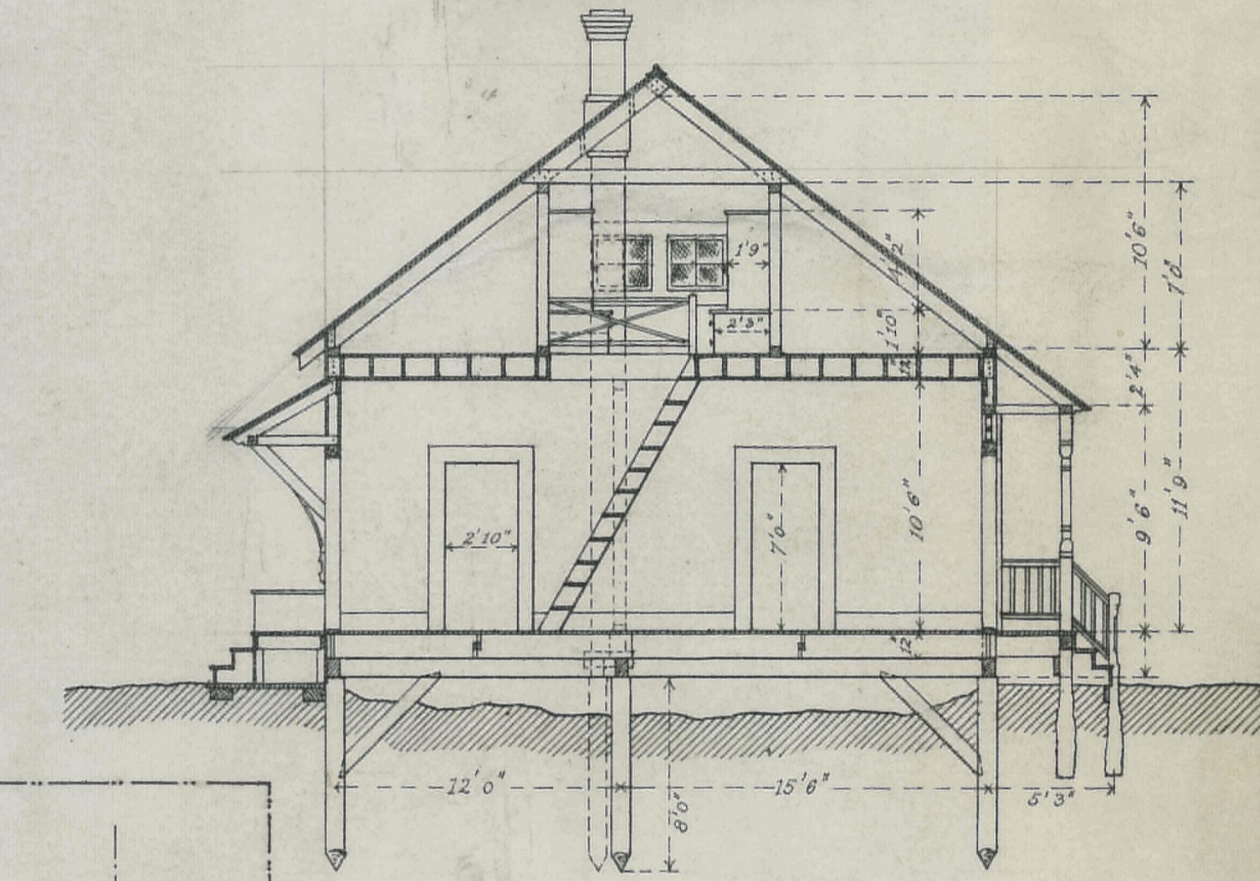

SIDE ELEVATION AND SECTION

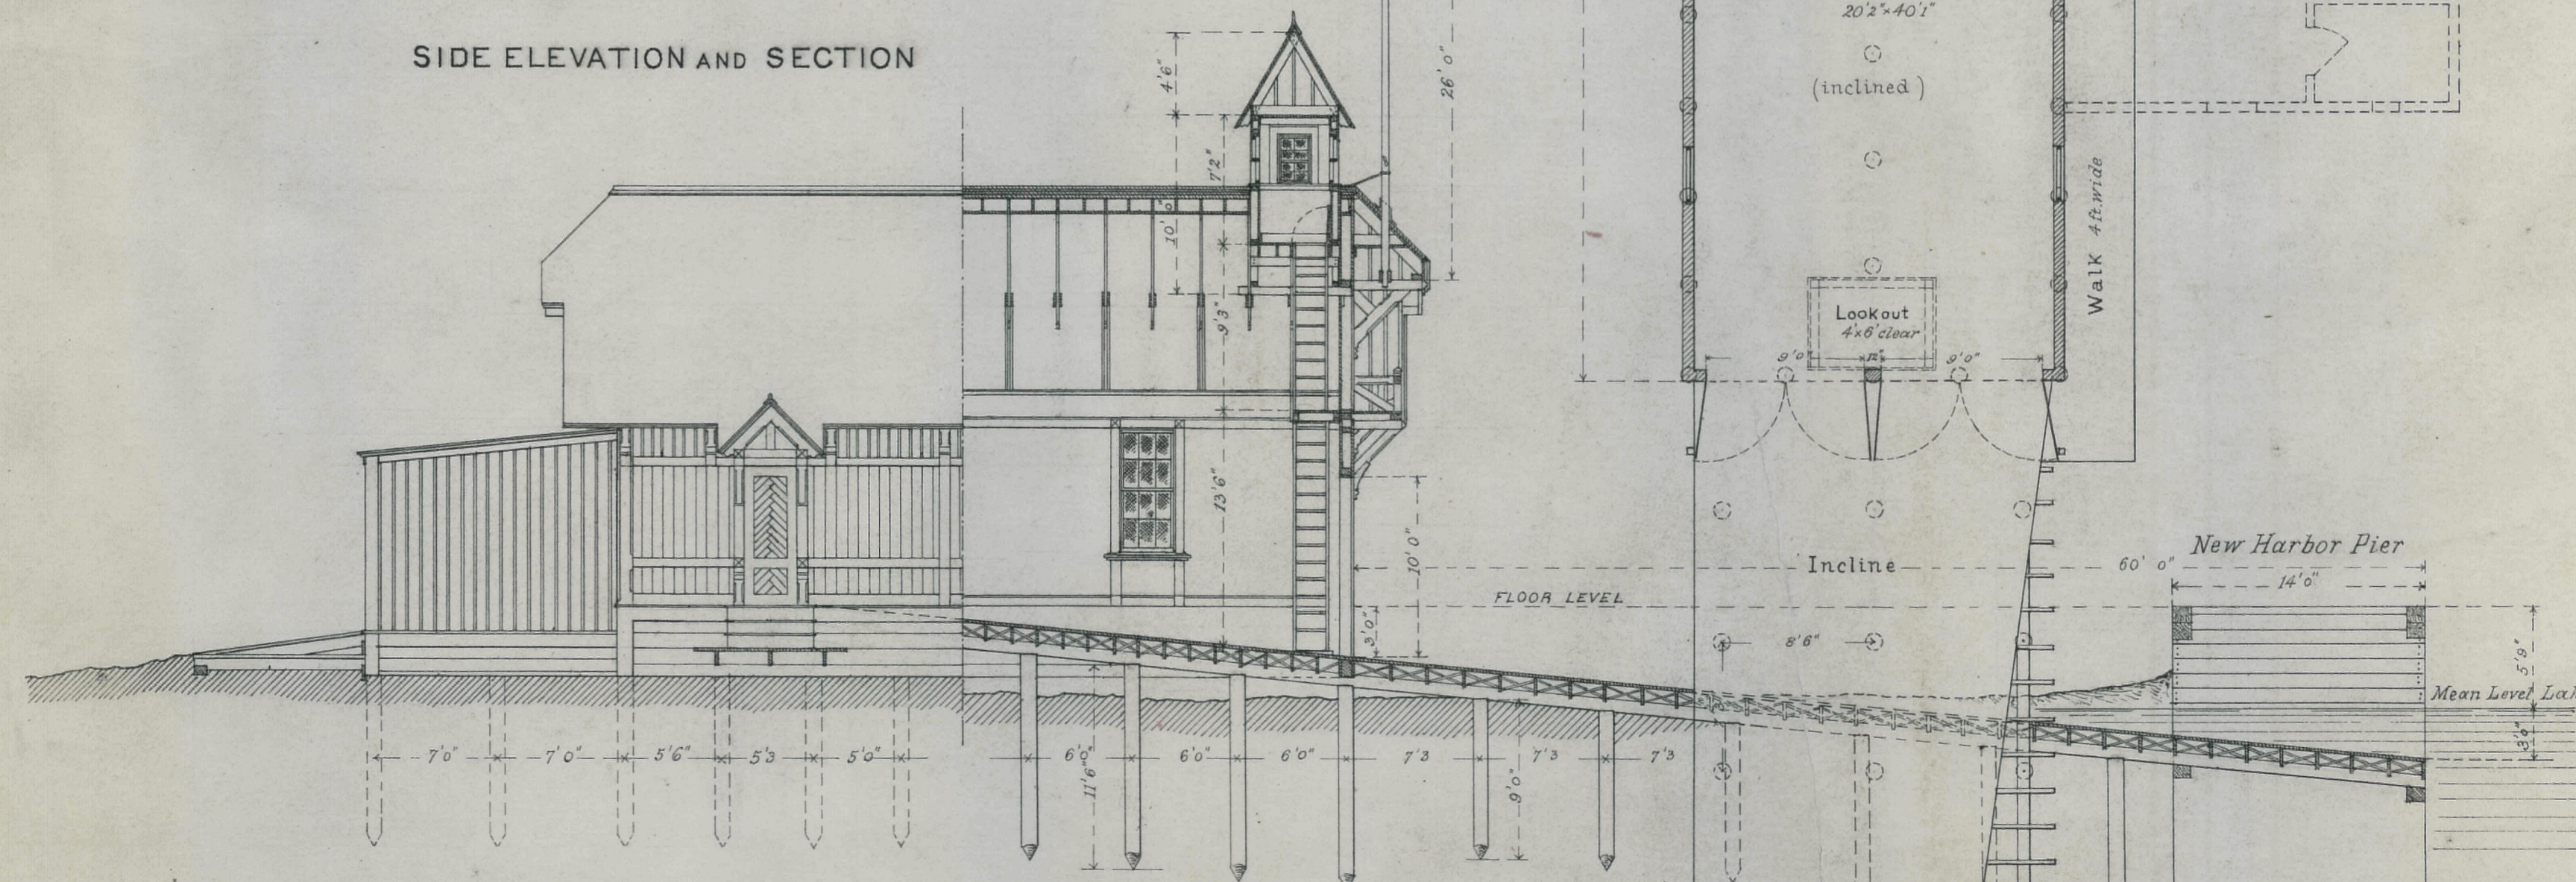

FRONT ELEVATION AND SECTION

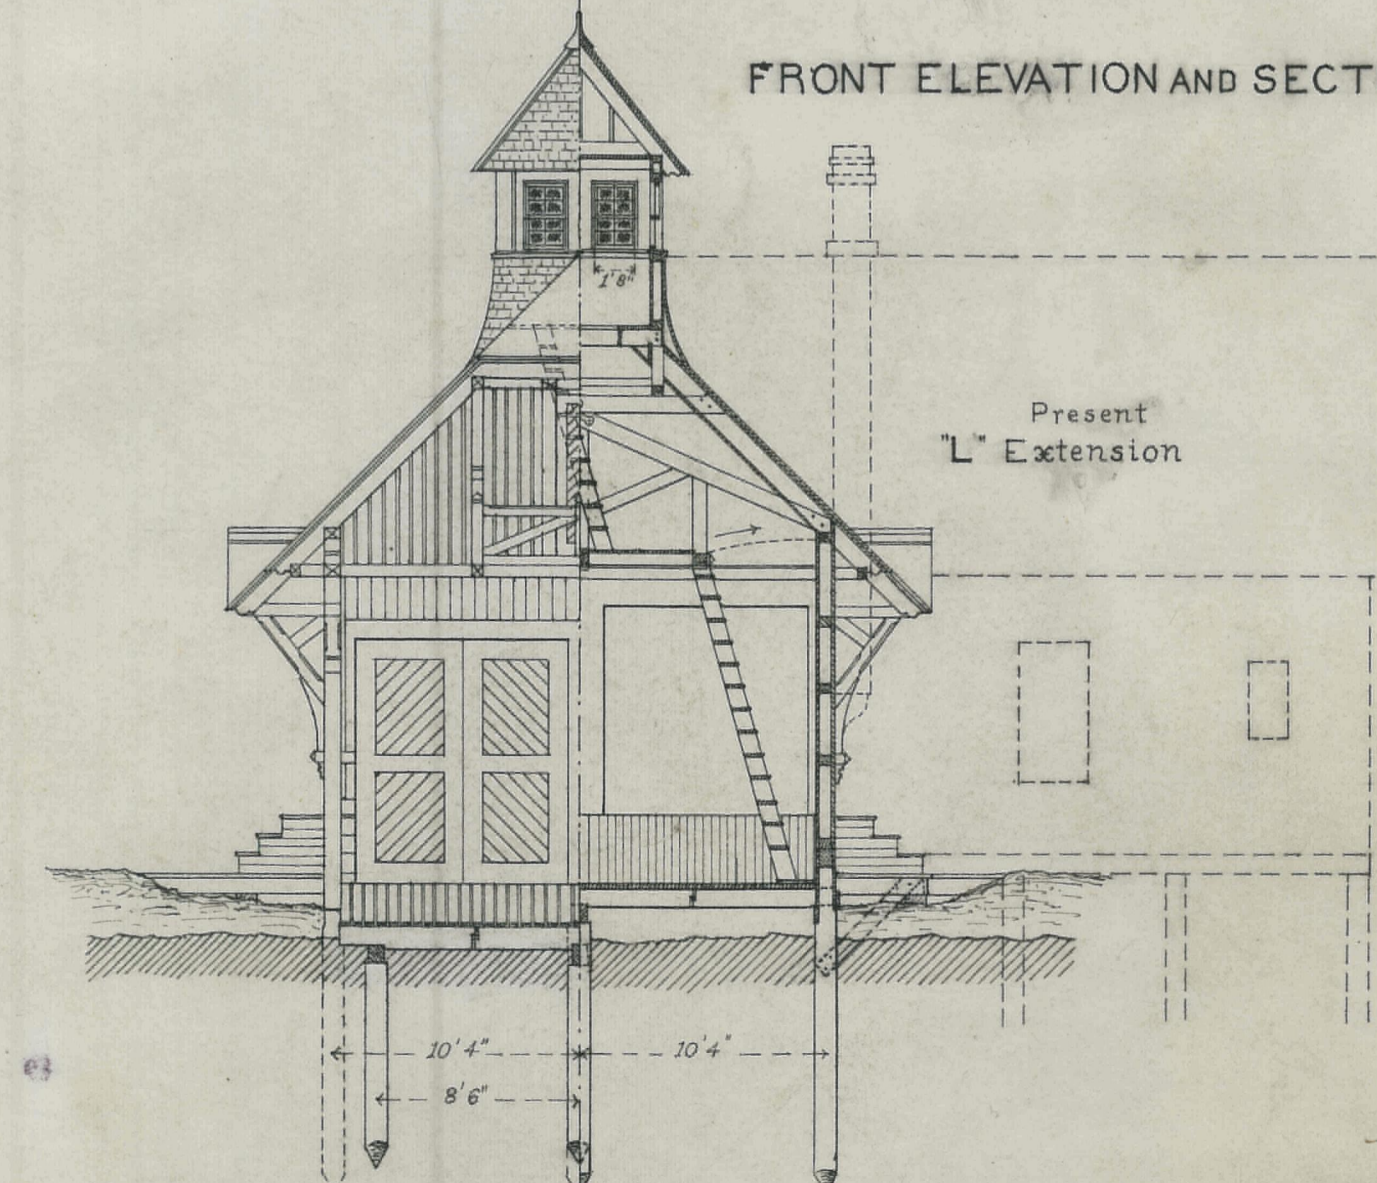

Scale: 0 5 10 20 30 40 50 60 Feet

Tracing sent to printer May 19-85