


NOTE:
 New work shown solid.
 Existing work shown in
 broken lines.

SECTION A-B

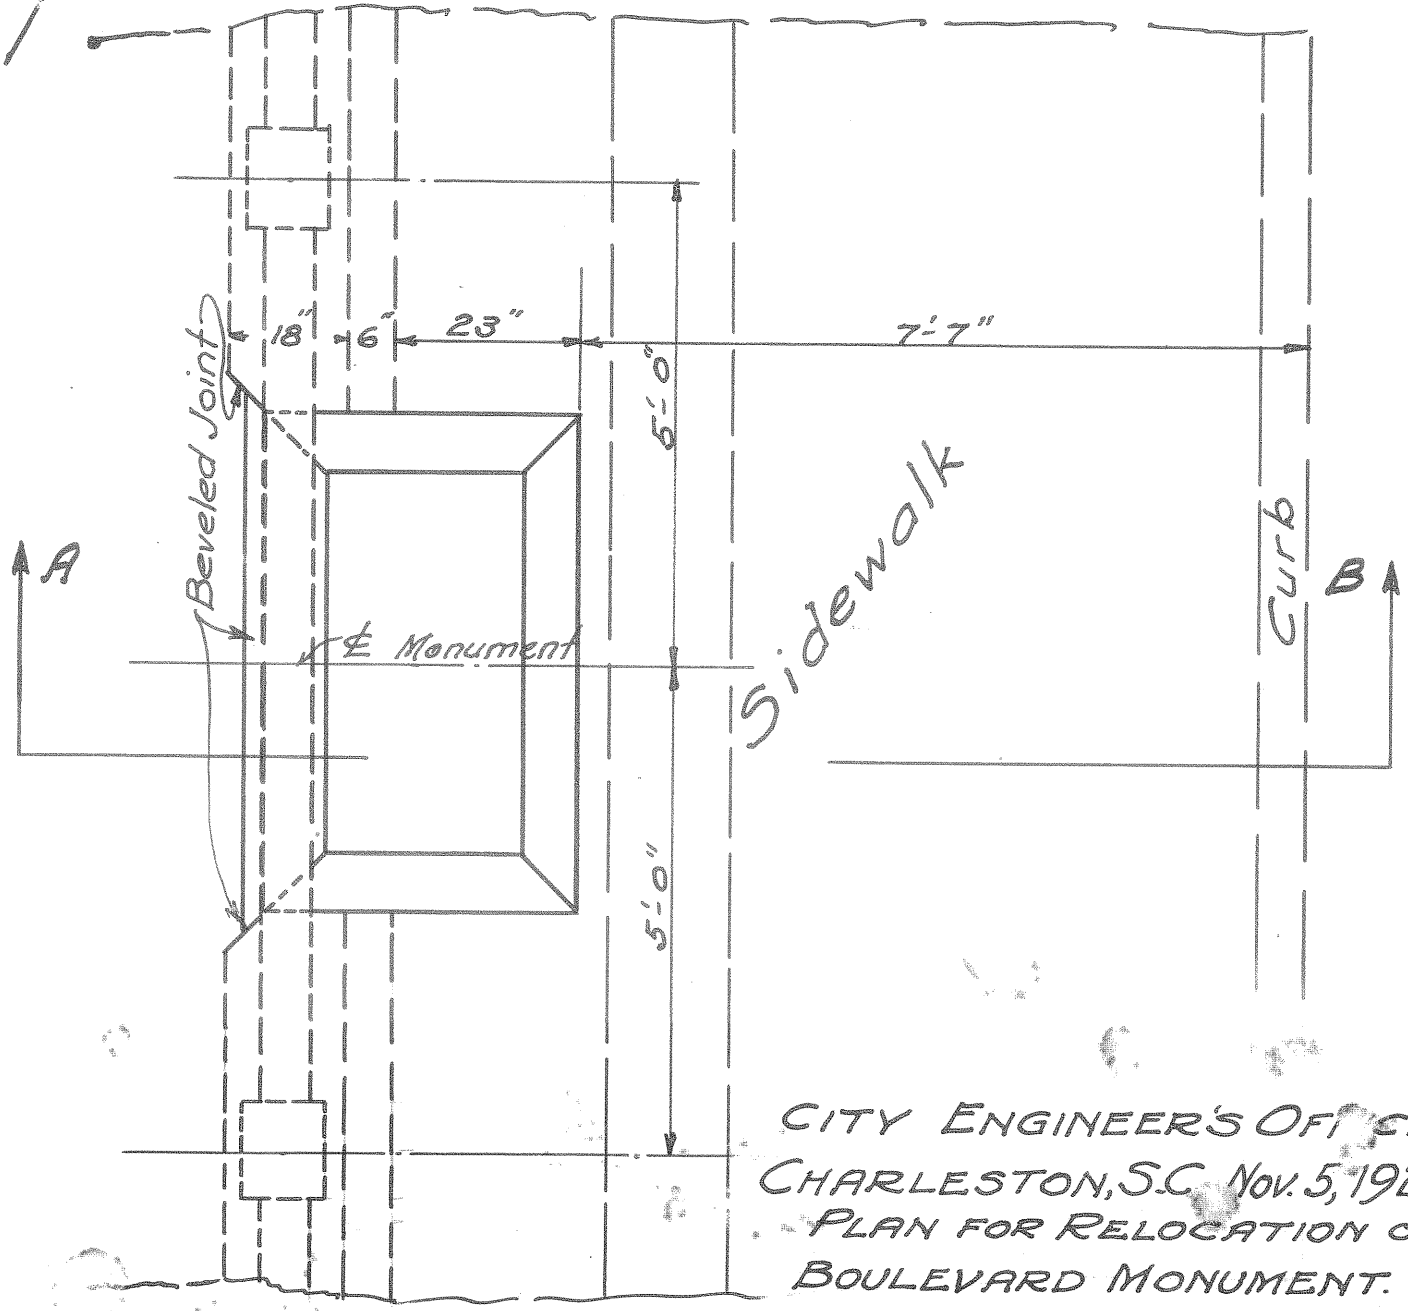

PLAN

CITY ENGINEER'S OFFICE,
 CHARLESTON, S.C. Nov. 5, 1923.
 PLAN FOR RELOCATION OF
 BOULEVARD MONUMENT.

SCALE: 1/2" = 1'-0"

J. H. Single
 CITY ENGINEER.

074