

Drawing No.

MB 1





Related Drawing

MW 1

Before using this drawing, confirm that it has not been superseded.

© CROWN COPYRIGHT

- NOTES: 1. The characters shown are used ONLY for Route Numbers on Temporary MOTORWAY signs with YELLOW backgrounds.
2. The characters are placed on tiles for the purpose of spacing. The tile widths and height are given.
3. Dimensions are given in stroke widths (sw). 1sw is one eighth of the height of the upper case 'M'. Alphabet sizes are given in x-heights. (4sw = x-height)
4. COLOUR: BLACK
5. See drawing MW 1 for WHITE lettering for Permanent signs.

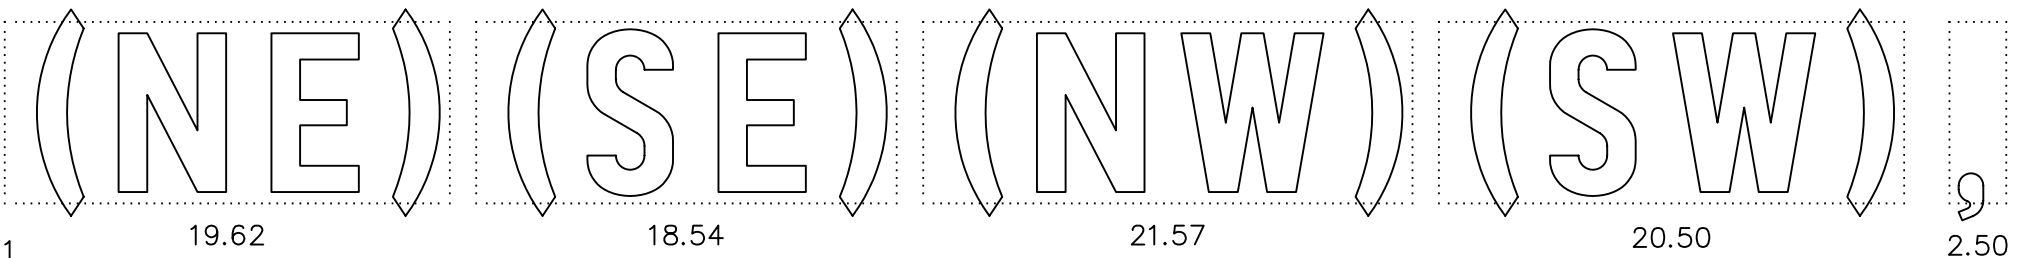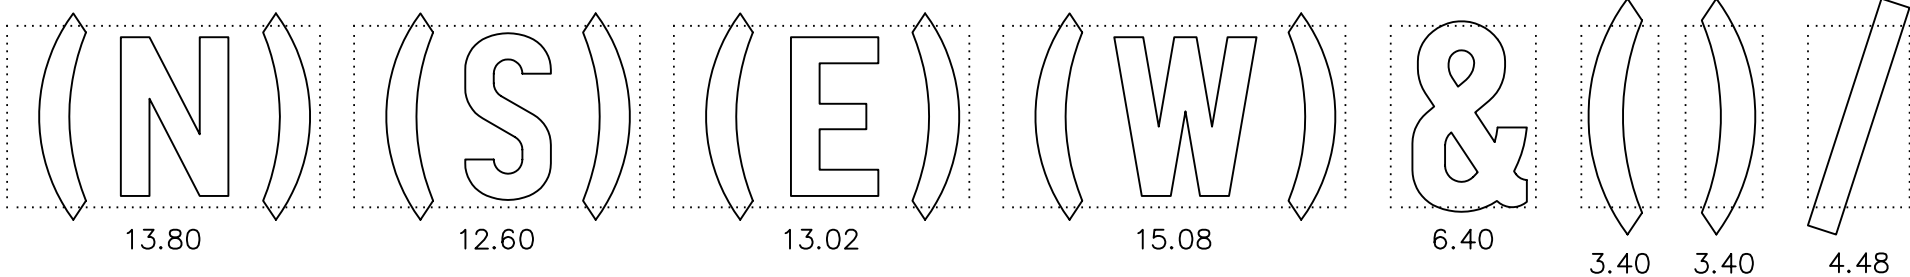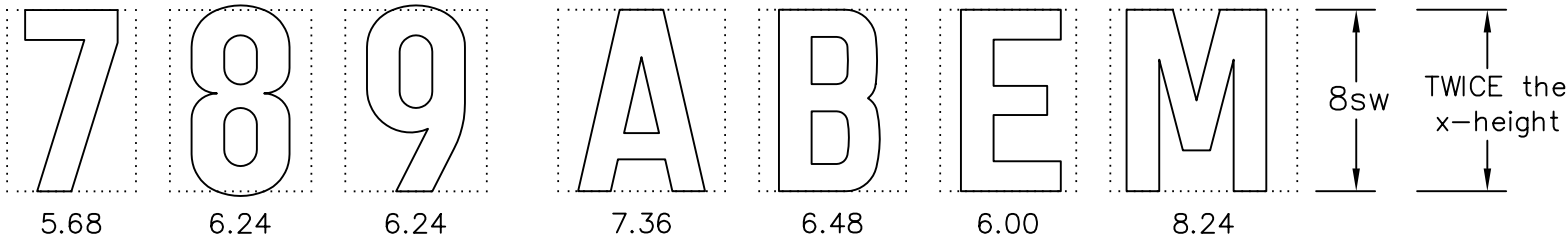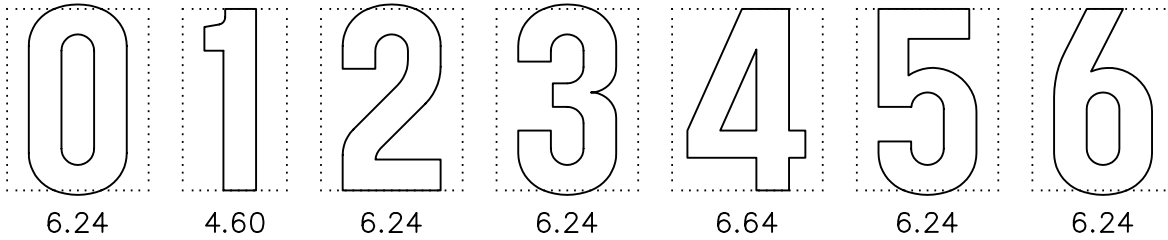

MB1

Department for **Transport**

Title: Alphabets for traffic signs
MOTORWAY (TEMPORARY)

Issue: Date:
A: 14.7.94
B: 9.12.03
C:

Drawn by: S.P.
Approved by: R.M.

Dimensions:
STROKE WIDTHS

Drawing No.
MB 1