


Towards Everett

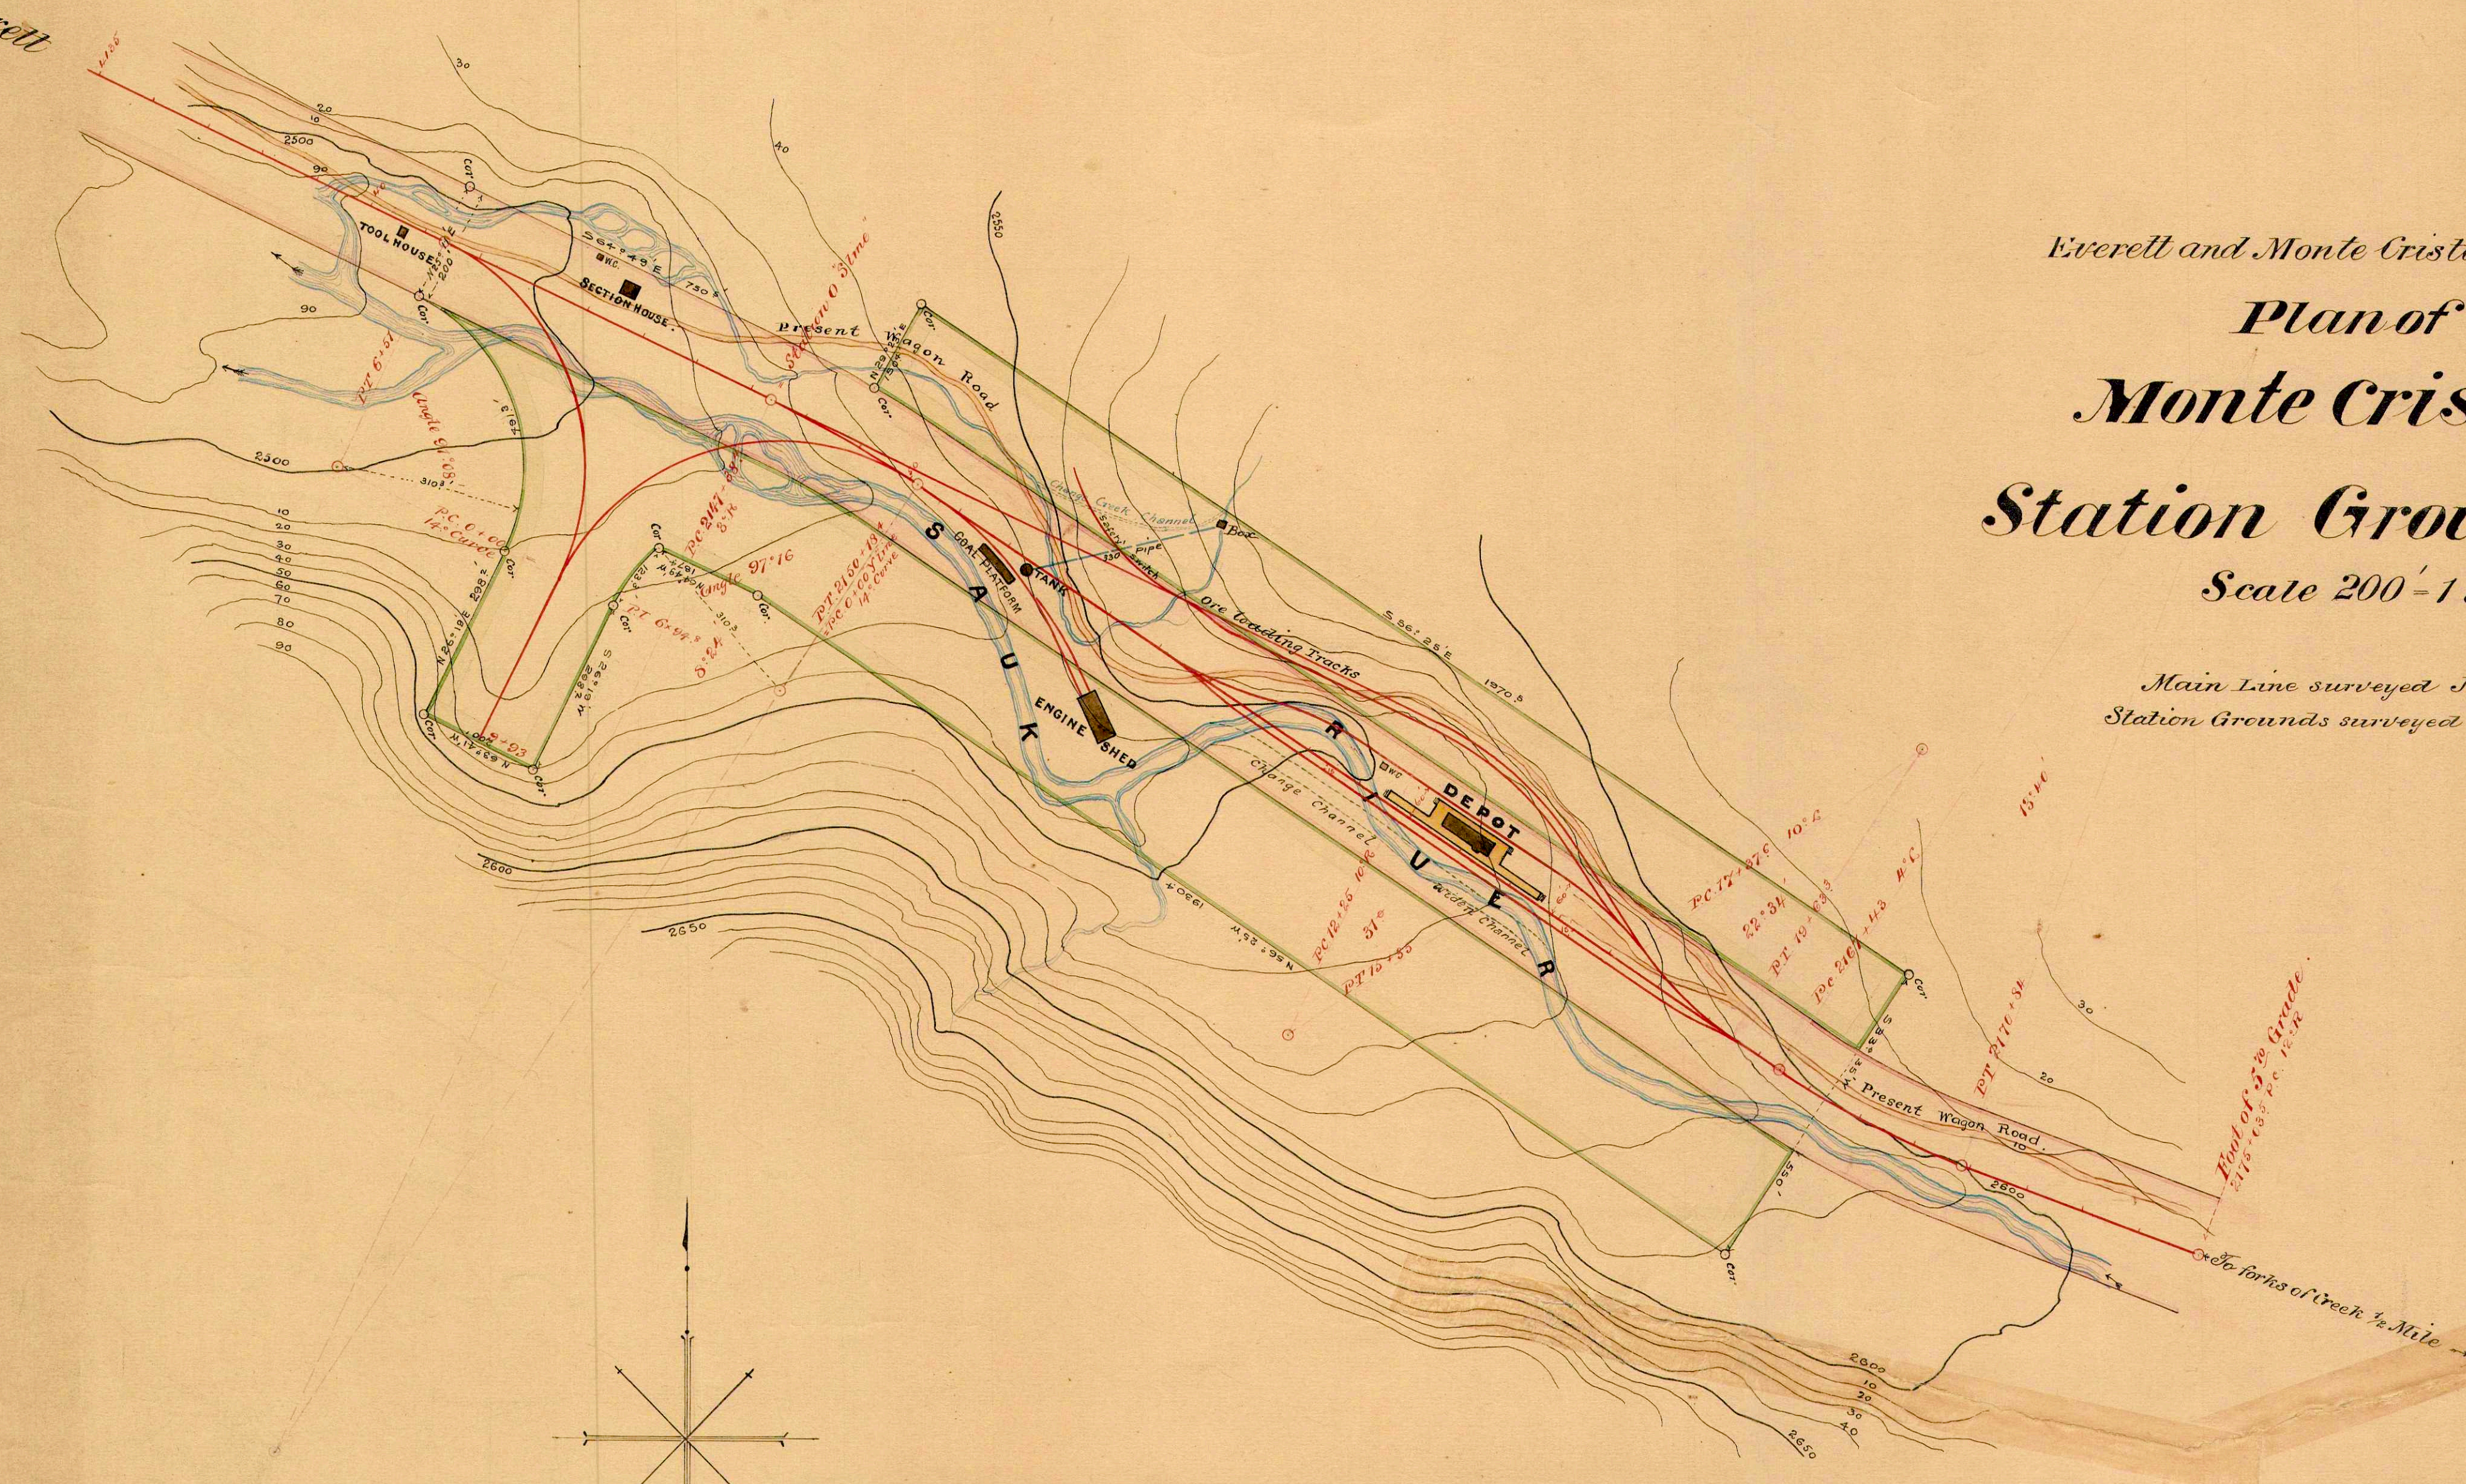

Everett and Monte Cristo Railway
 Plan of
Monte Cristo
 Station Grounds
 Scale 200'-1"

Main Line surveyed June 24th 1892.
 Station Grounds surveyed June 28th 1892.

DW 4. W-35

DW 4. W-35