


25-3-

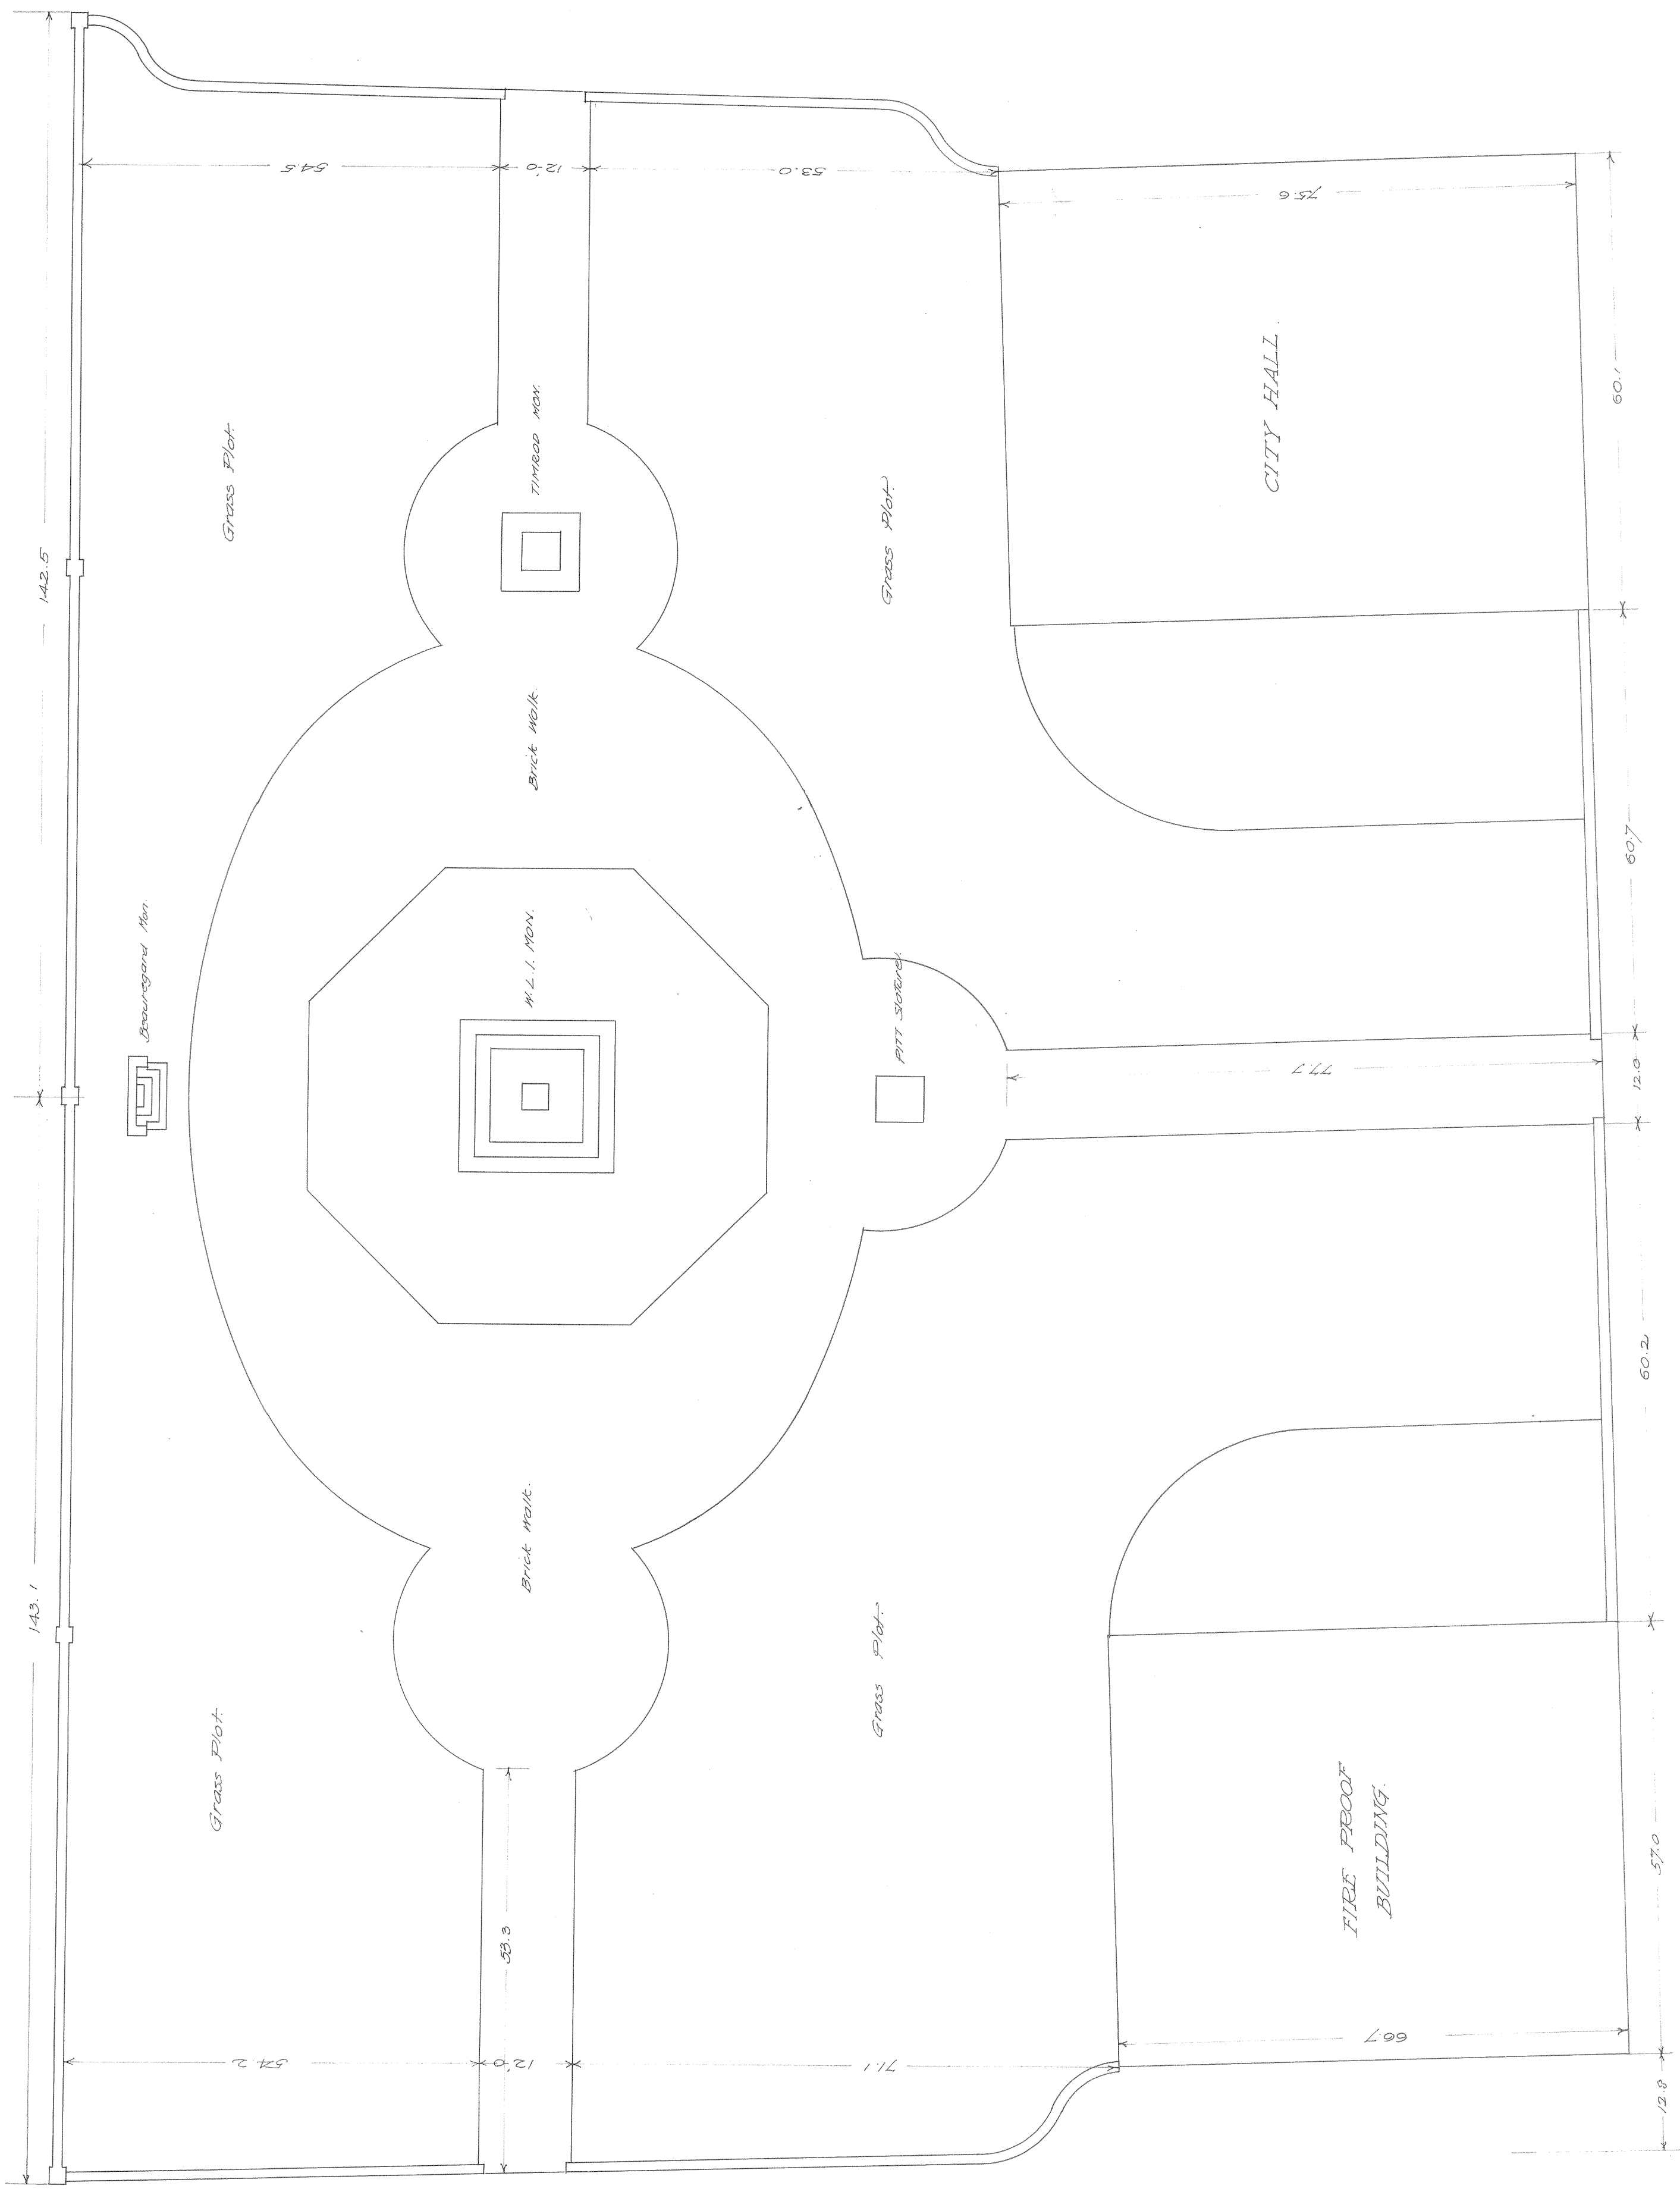

CHALMERS ST.

BROAD ST.

PLAN of WASHINGTON SQUARE.

Charleston S.C.

Made Mch. 3-1905

Scale 1"=15'

City Engineers Office.

MEETING ST.

25-3-  
140