


**P. S. "PRINCESS ROYAL."**

BUILT 187


J. I. THORNycROFT & CO. L<sup>TD</sup> WOOLSTON WORKS.  
SOUTHAMPTON.

**GENERAL ARRANGEMENT.**


SCALE: 1/4" = 1 FT.

 

PROFILE.

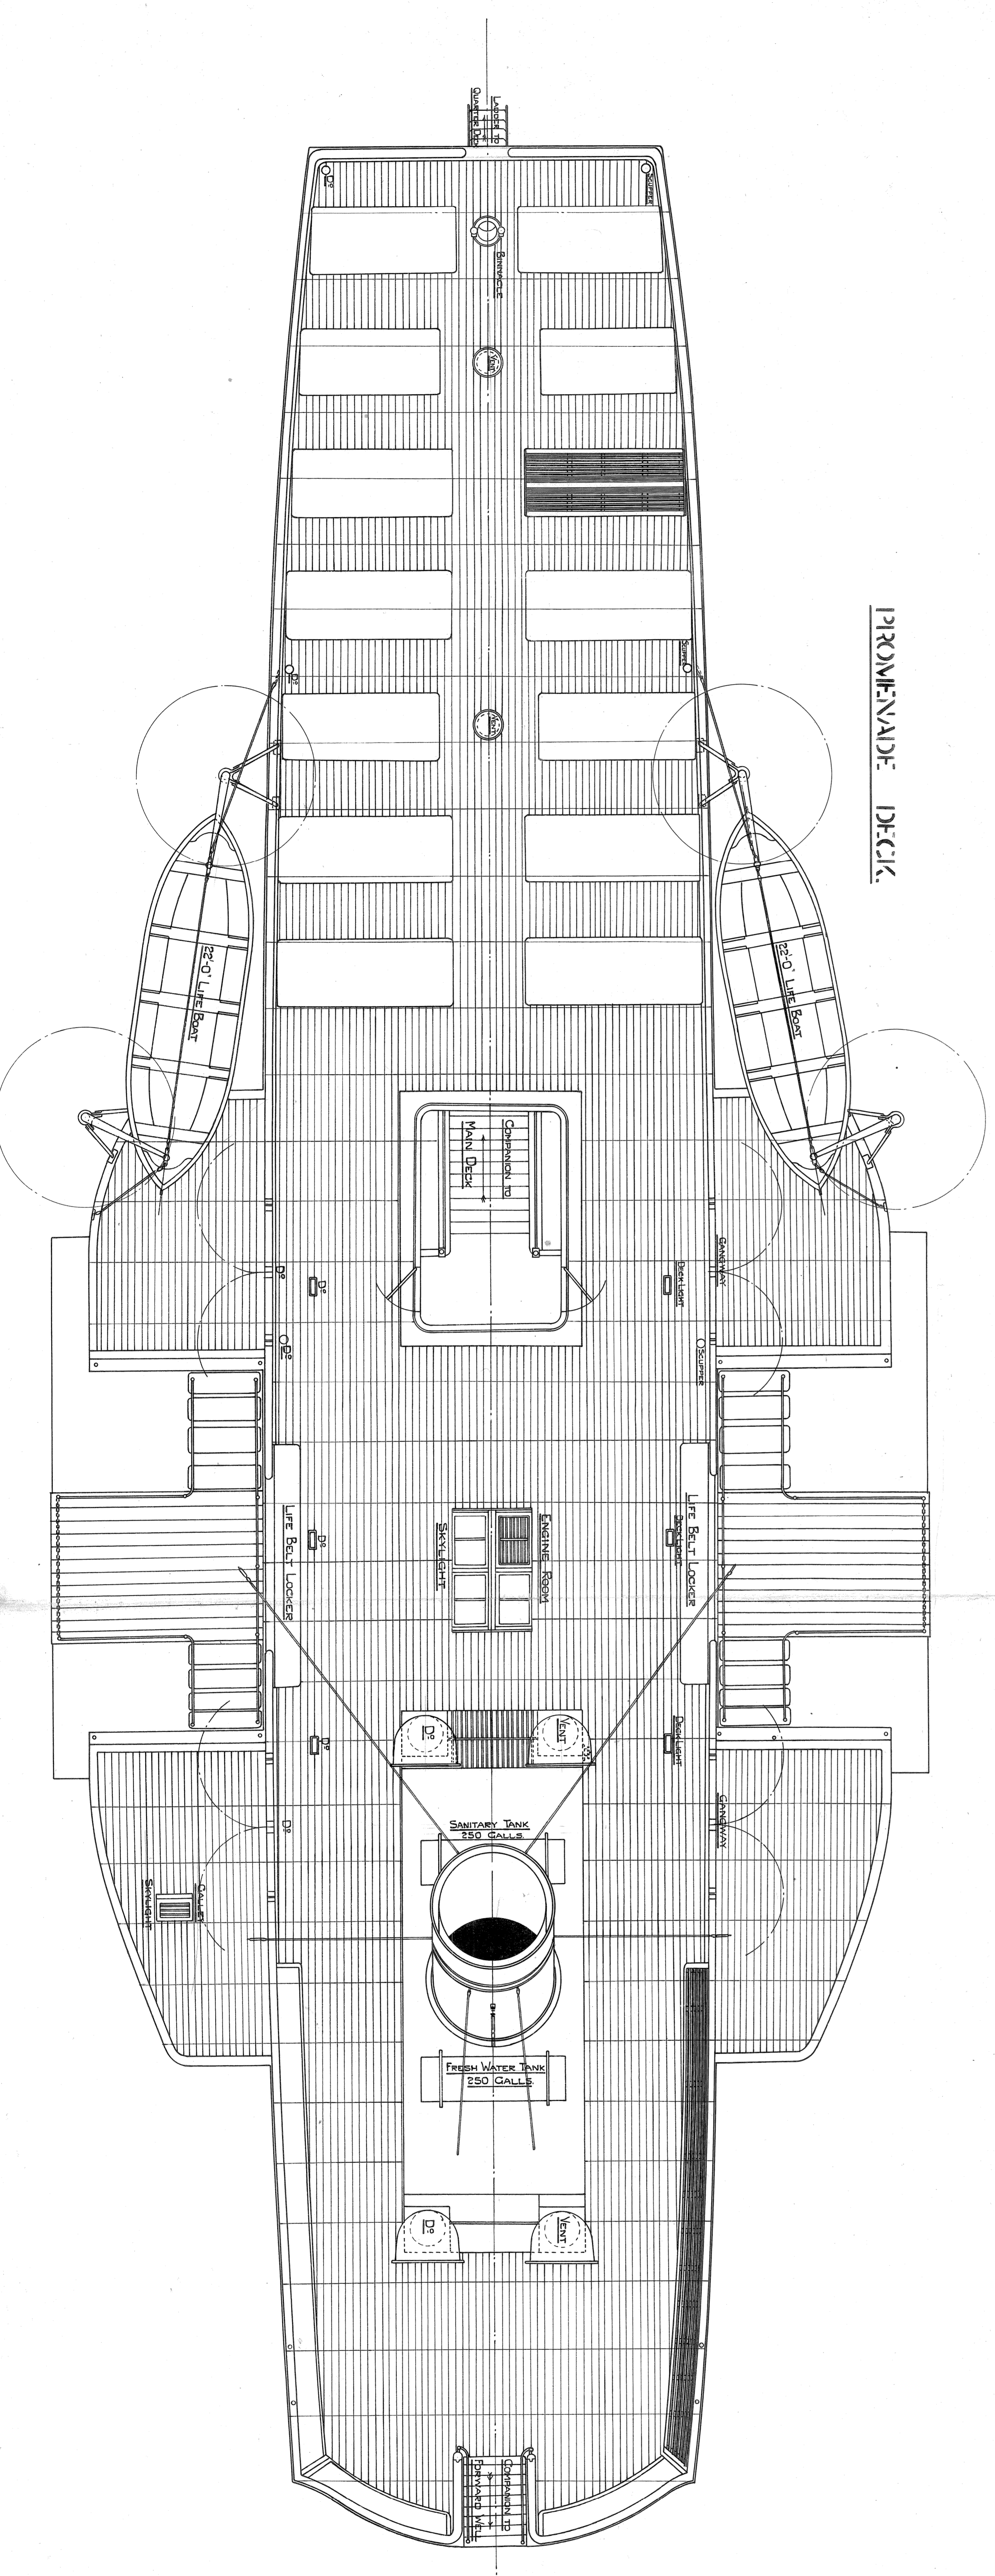

PROMENADE DECK.

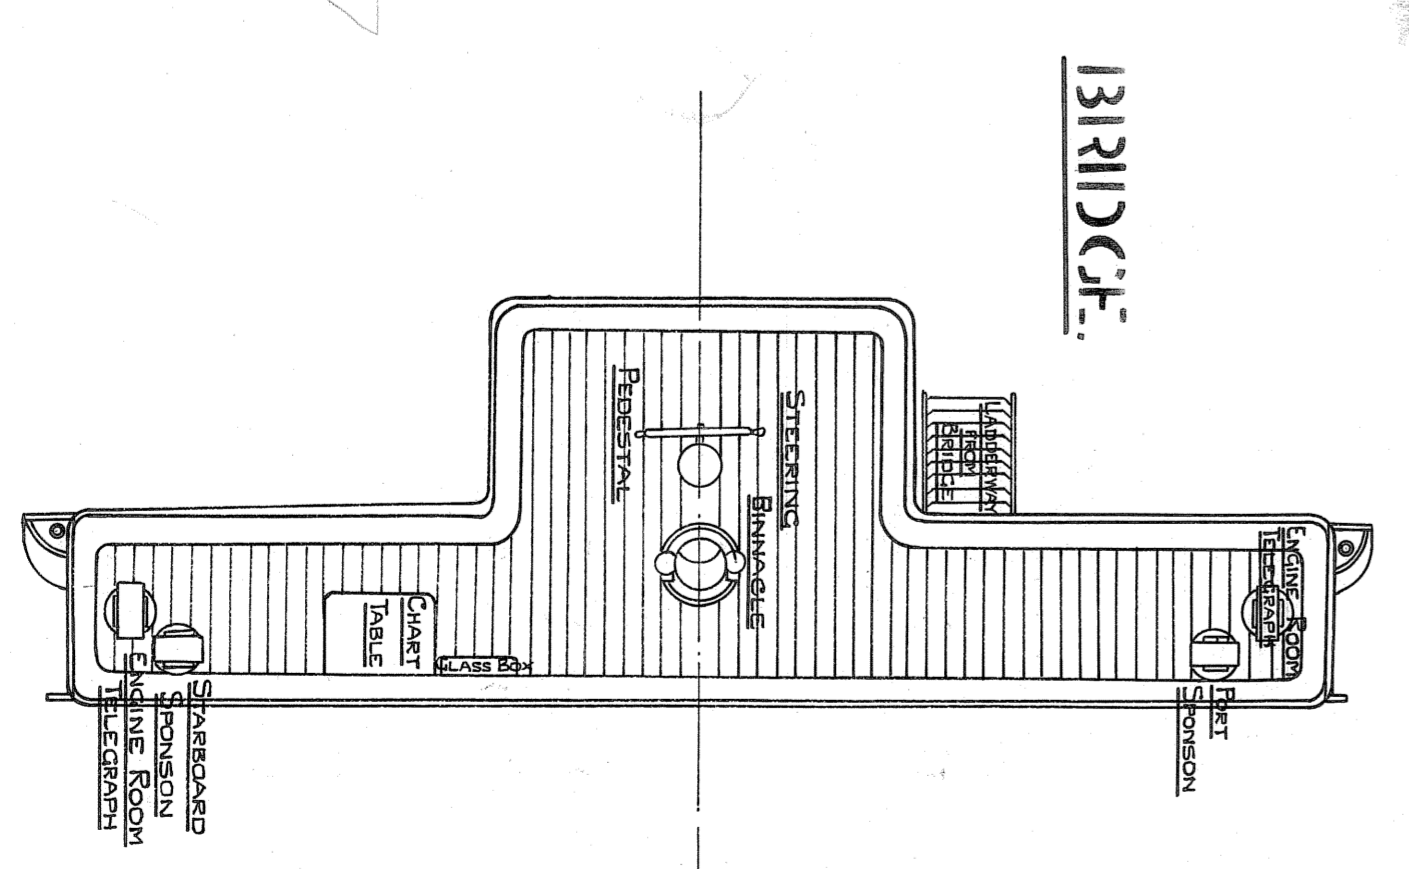

BRIDGE.

<b>MOLDED DIMENSIONS</b>	
LENGTH	195'-0"
BREADTH	25'-0"
DEPTH	9'-0"
<b>ENGINE PARTICULARS</b>	
CYLINDERS	30 & 57"
STROKE	60
BOILER DIA.	14'-6" MEAN
LENGTH	18'-0"
W.P.	120
DIA. OF PADDLE WHEEL	13'-1" FLOAT CENTRE

No 4330.

TS41 A.