


Broad Street

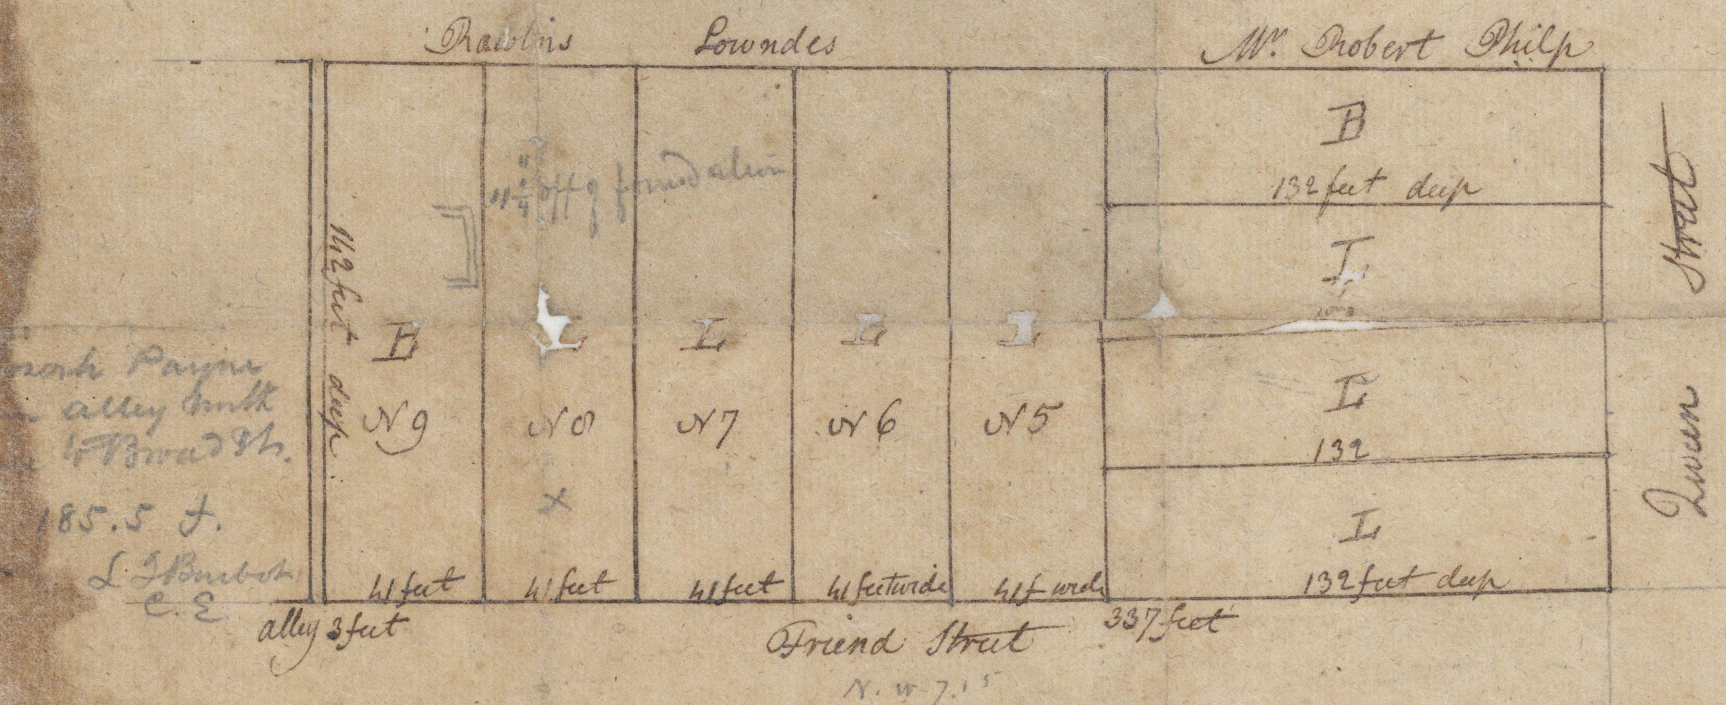

Copy of a Plat annexed to a Decree of the Court of Chancery for making an equal and just division division of the above lands belonging to the estate of James St John Esqr. dividing it into two equal moieties &c. The Lots marked & distinguished by the letter I is allotted to Lambert Lanee his Heirs and assigns in Trust to and for the use mentioned in said Decree and the Lots marked B is allotted to Elizabeth Beatty her Heirs and assigns in Trust to and for the use mentioned in said Decree except the two Westernmost Lots of the lands in Broad Street each containing 60 feet front which were reserved to be sold in order to pay and satisfy the remainder of the sum reported to be due to the said Lambert Lanee and the Costs of suit after the sale of the Country Land dated the 24th day of October 1766.

Signed W^m. Burrows Master in Chancery