


PLANS showing Alterations and Additions to GRAND HAVEN LIFE BOAT STATION


Michigan.

Lake Station 1884-1895


1st Floor.

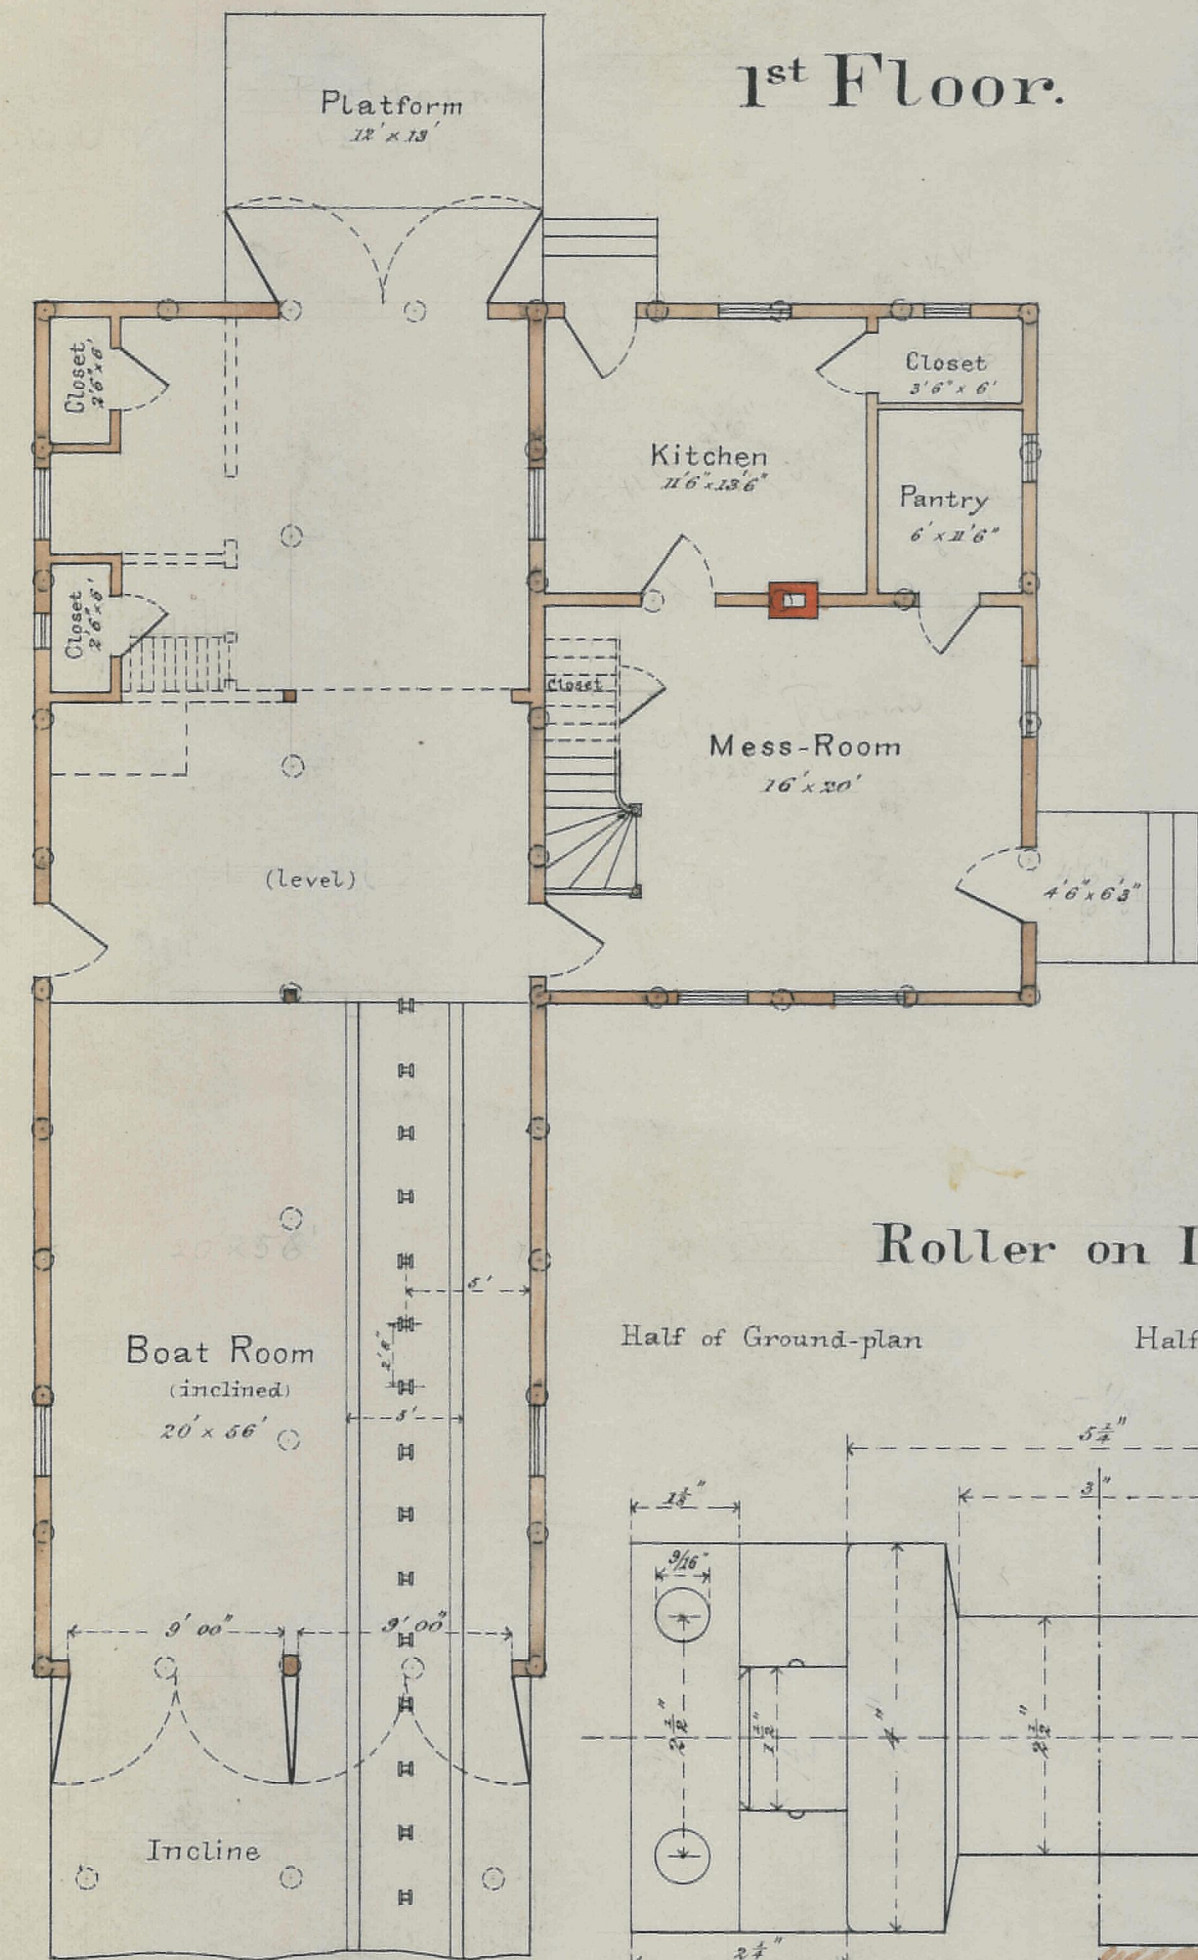

2nd Floor.

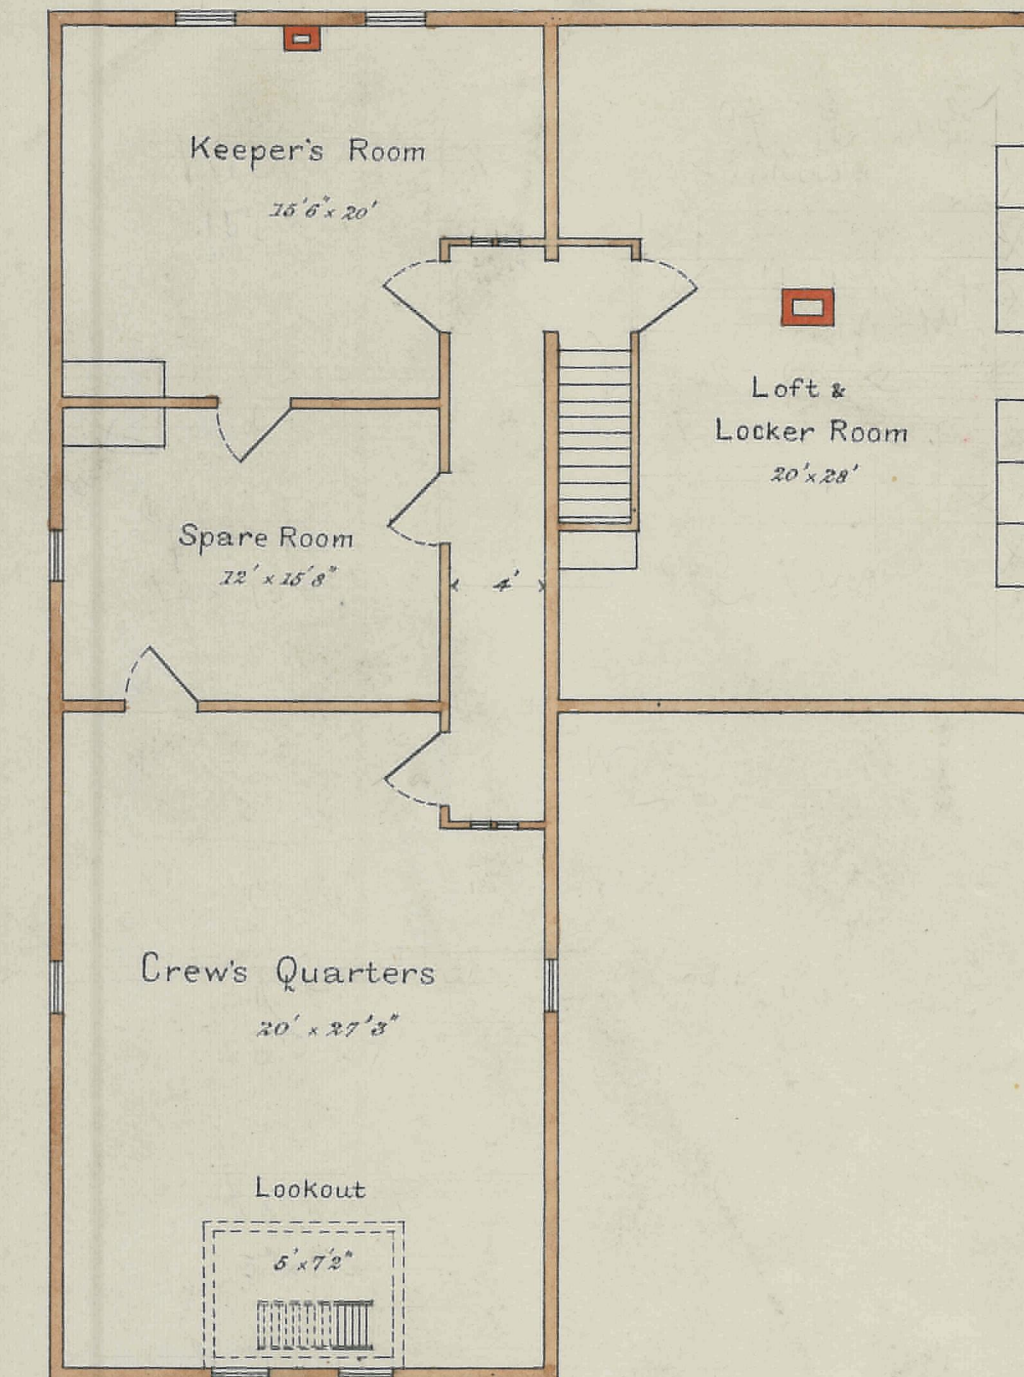


Side Elevation.

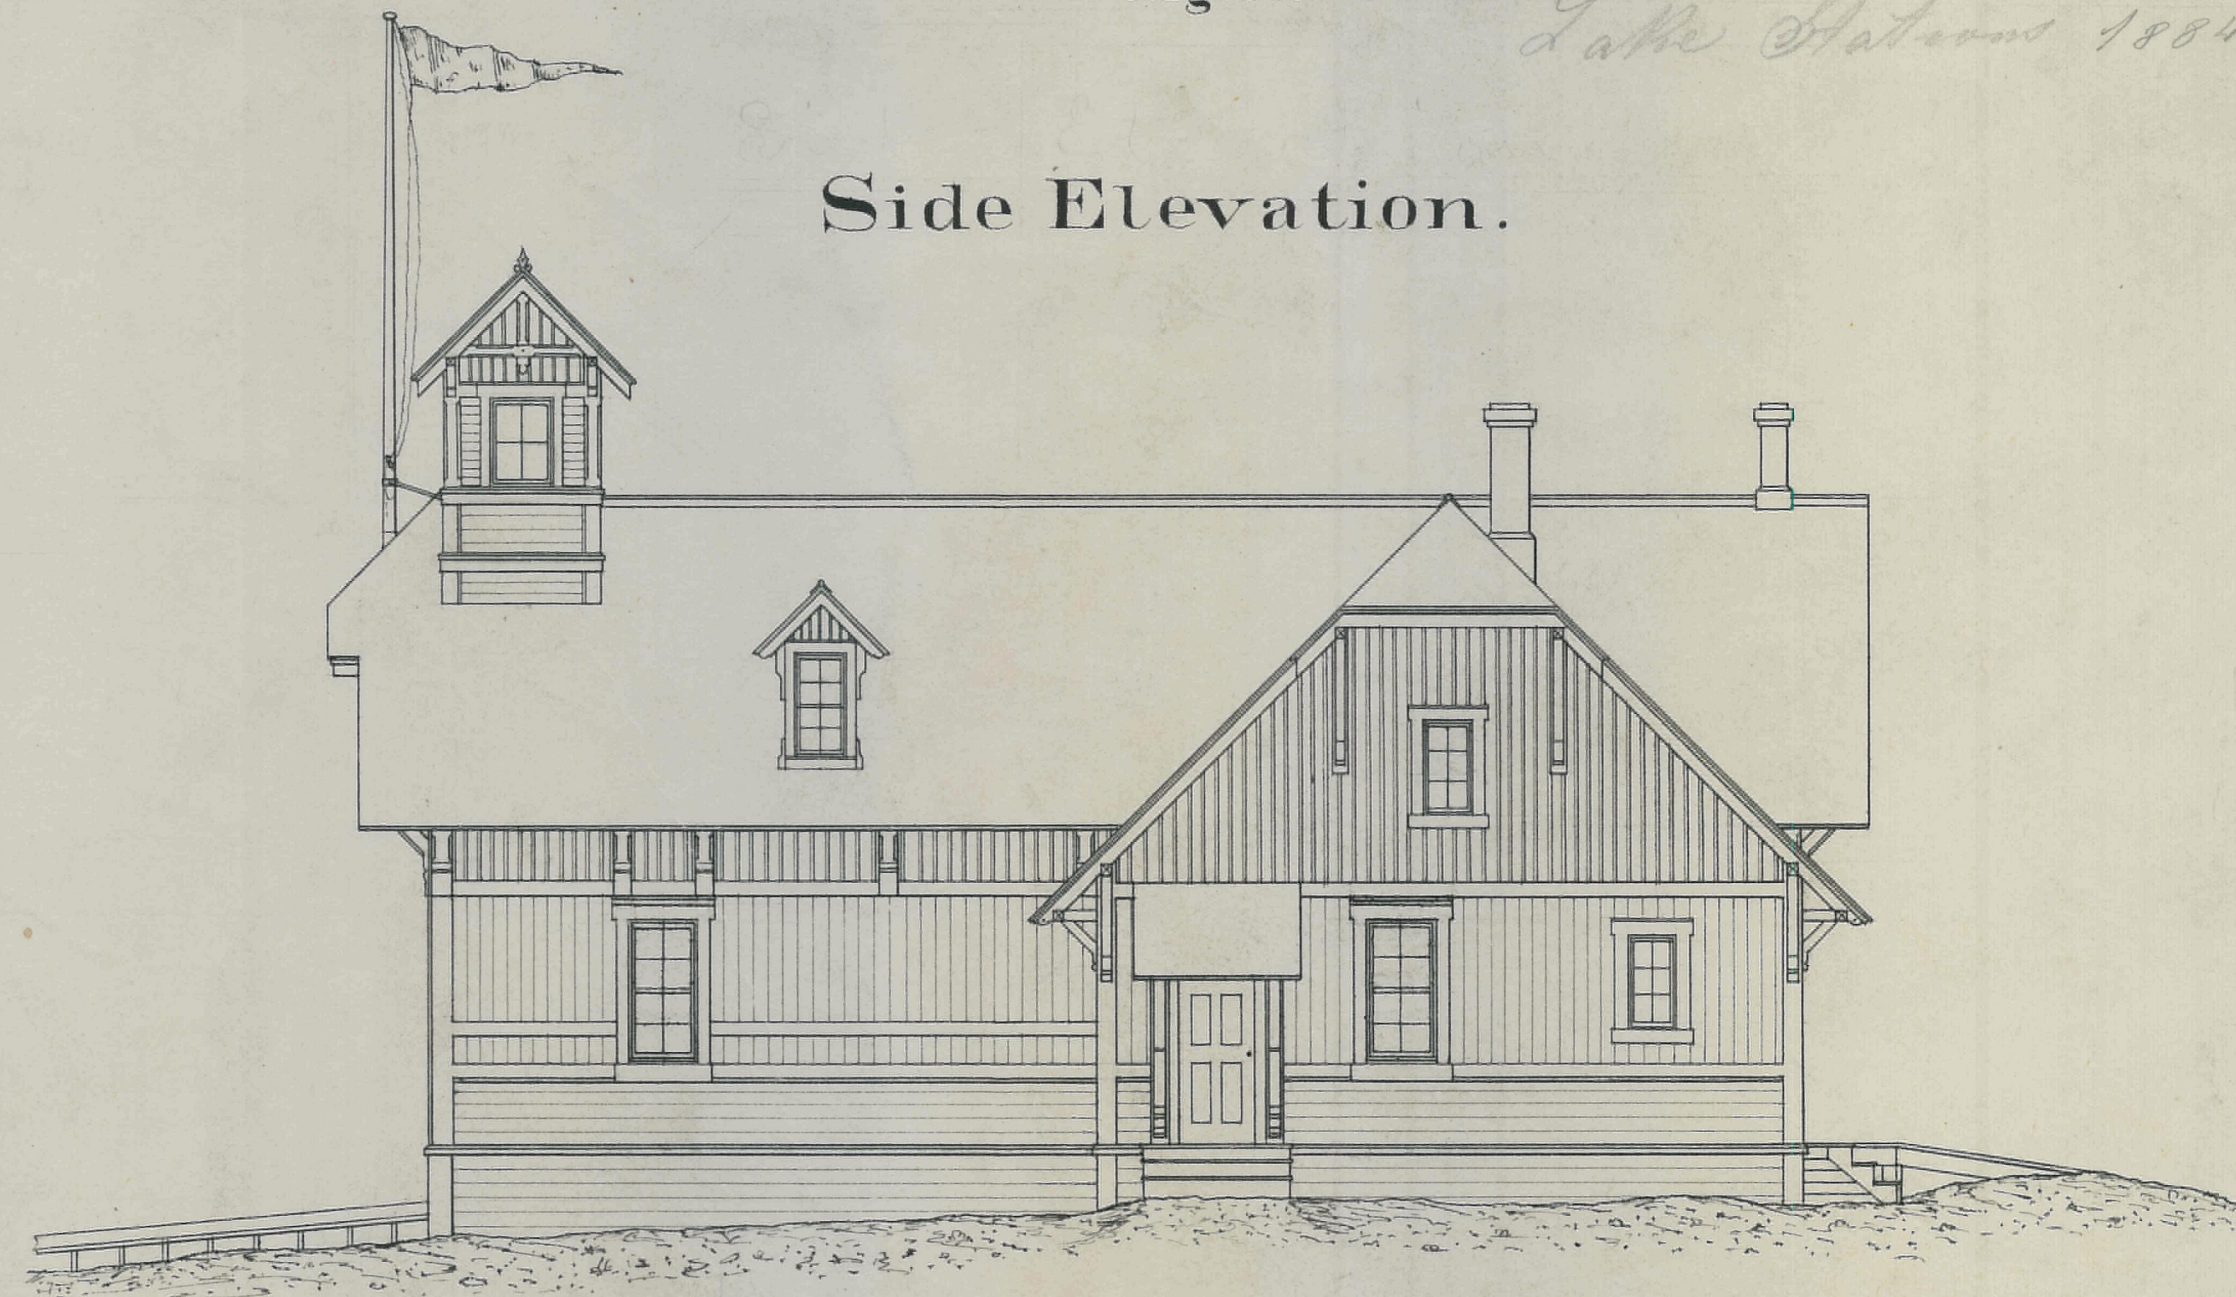


Roller on Incline


Half of Ground-plan Half of Elevation

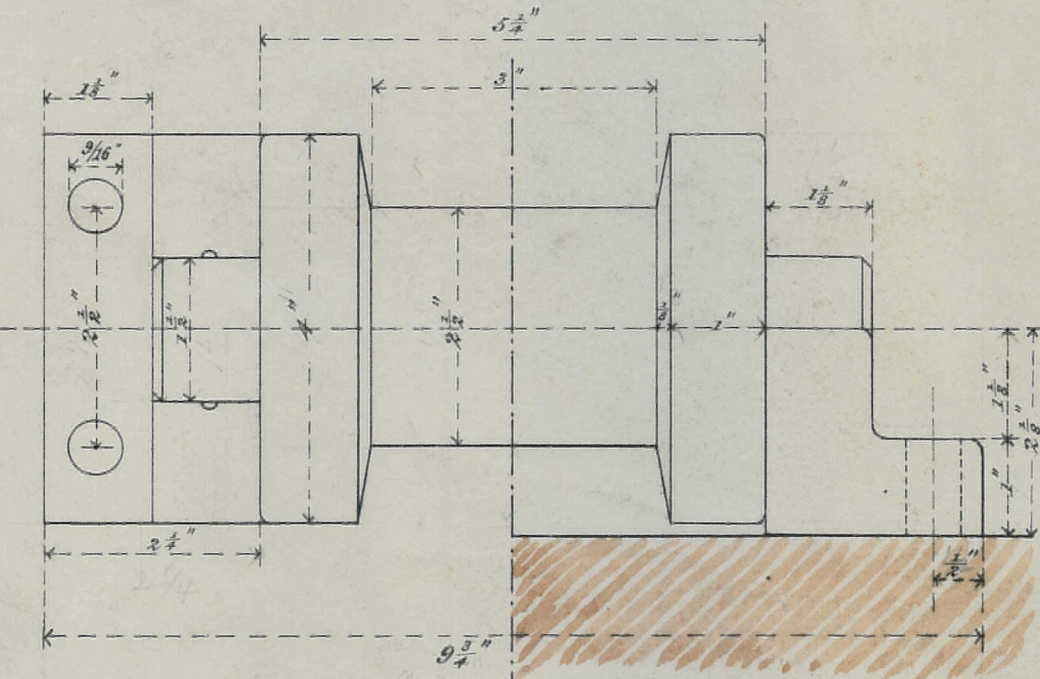


Half Size.

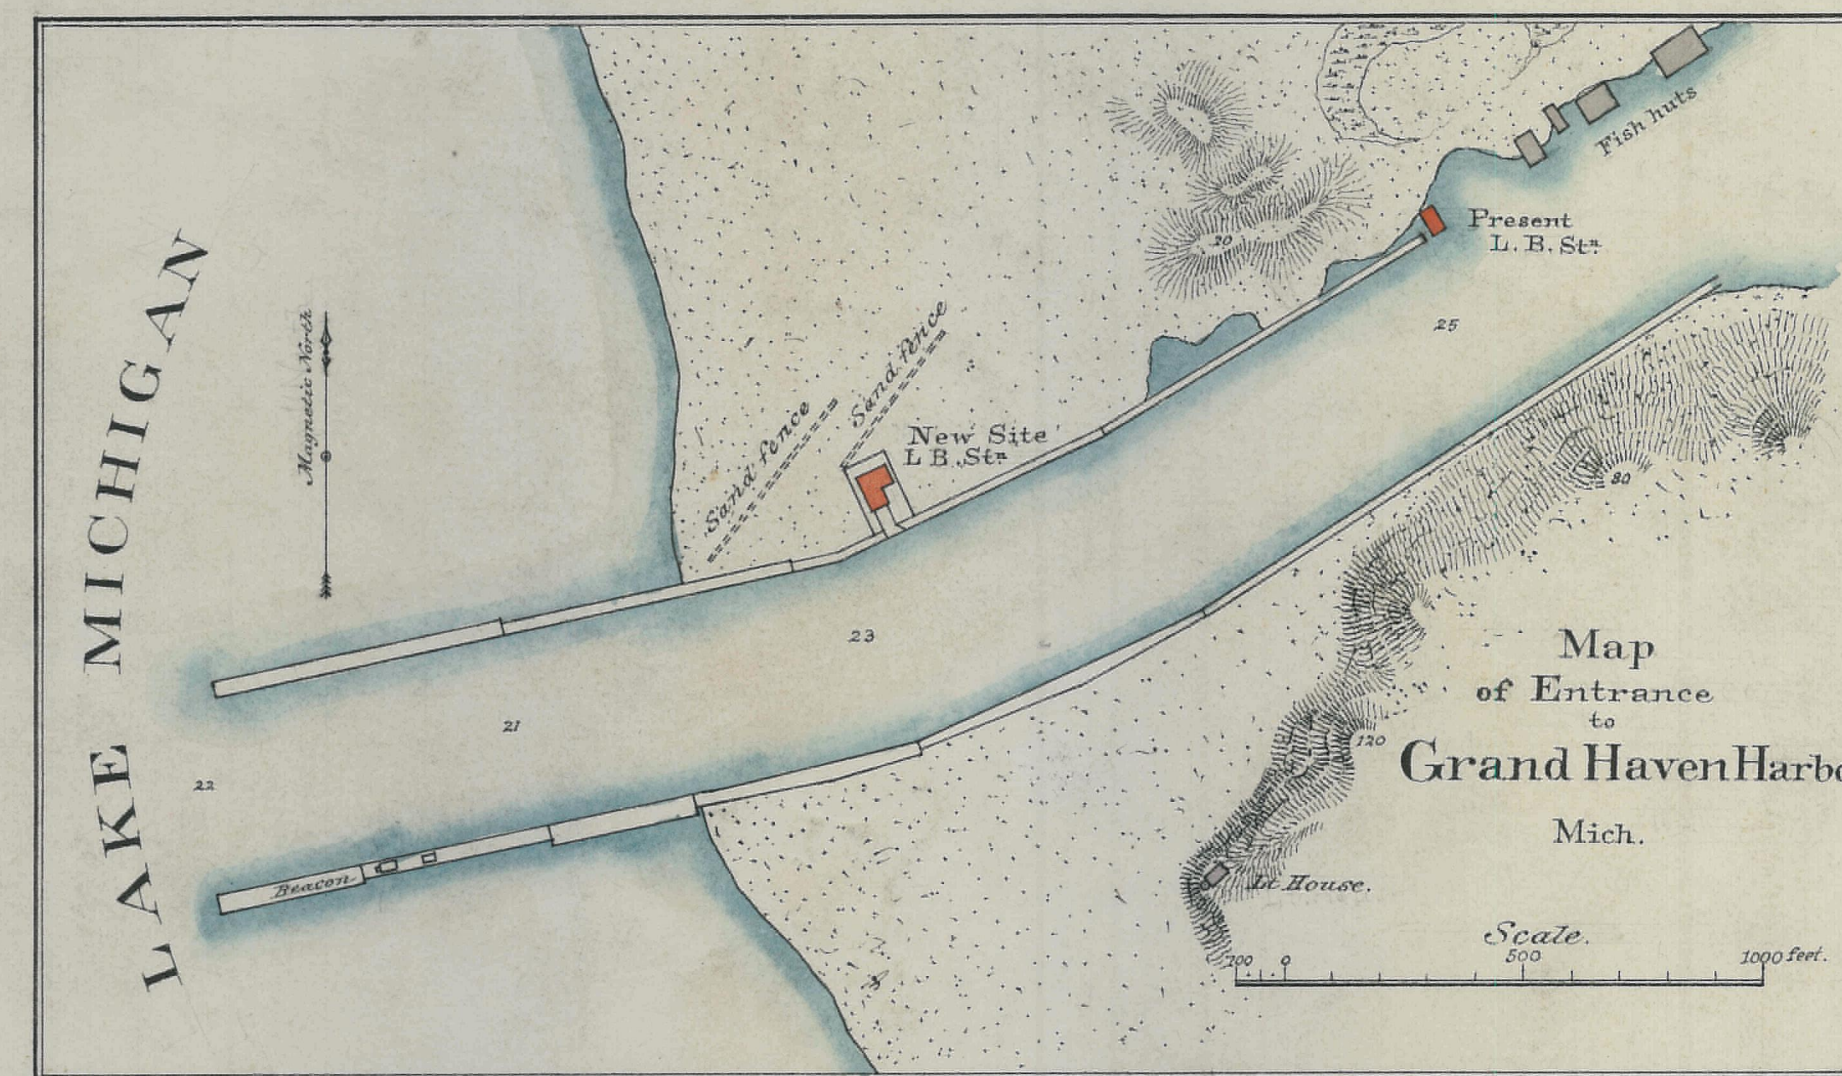

Section of Incline

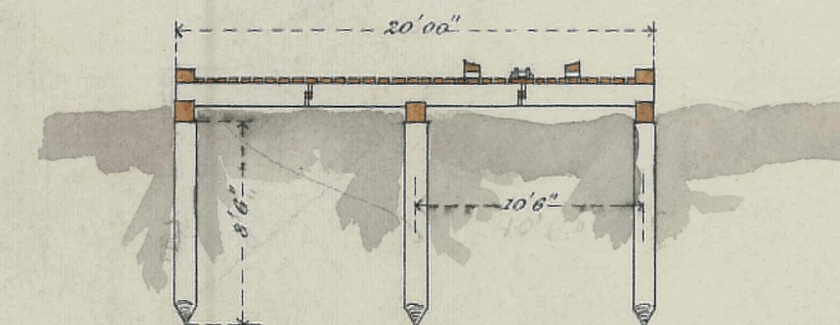

Longitudinal Section.

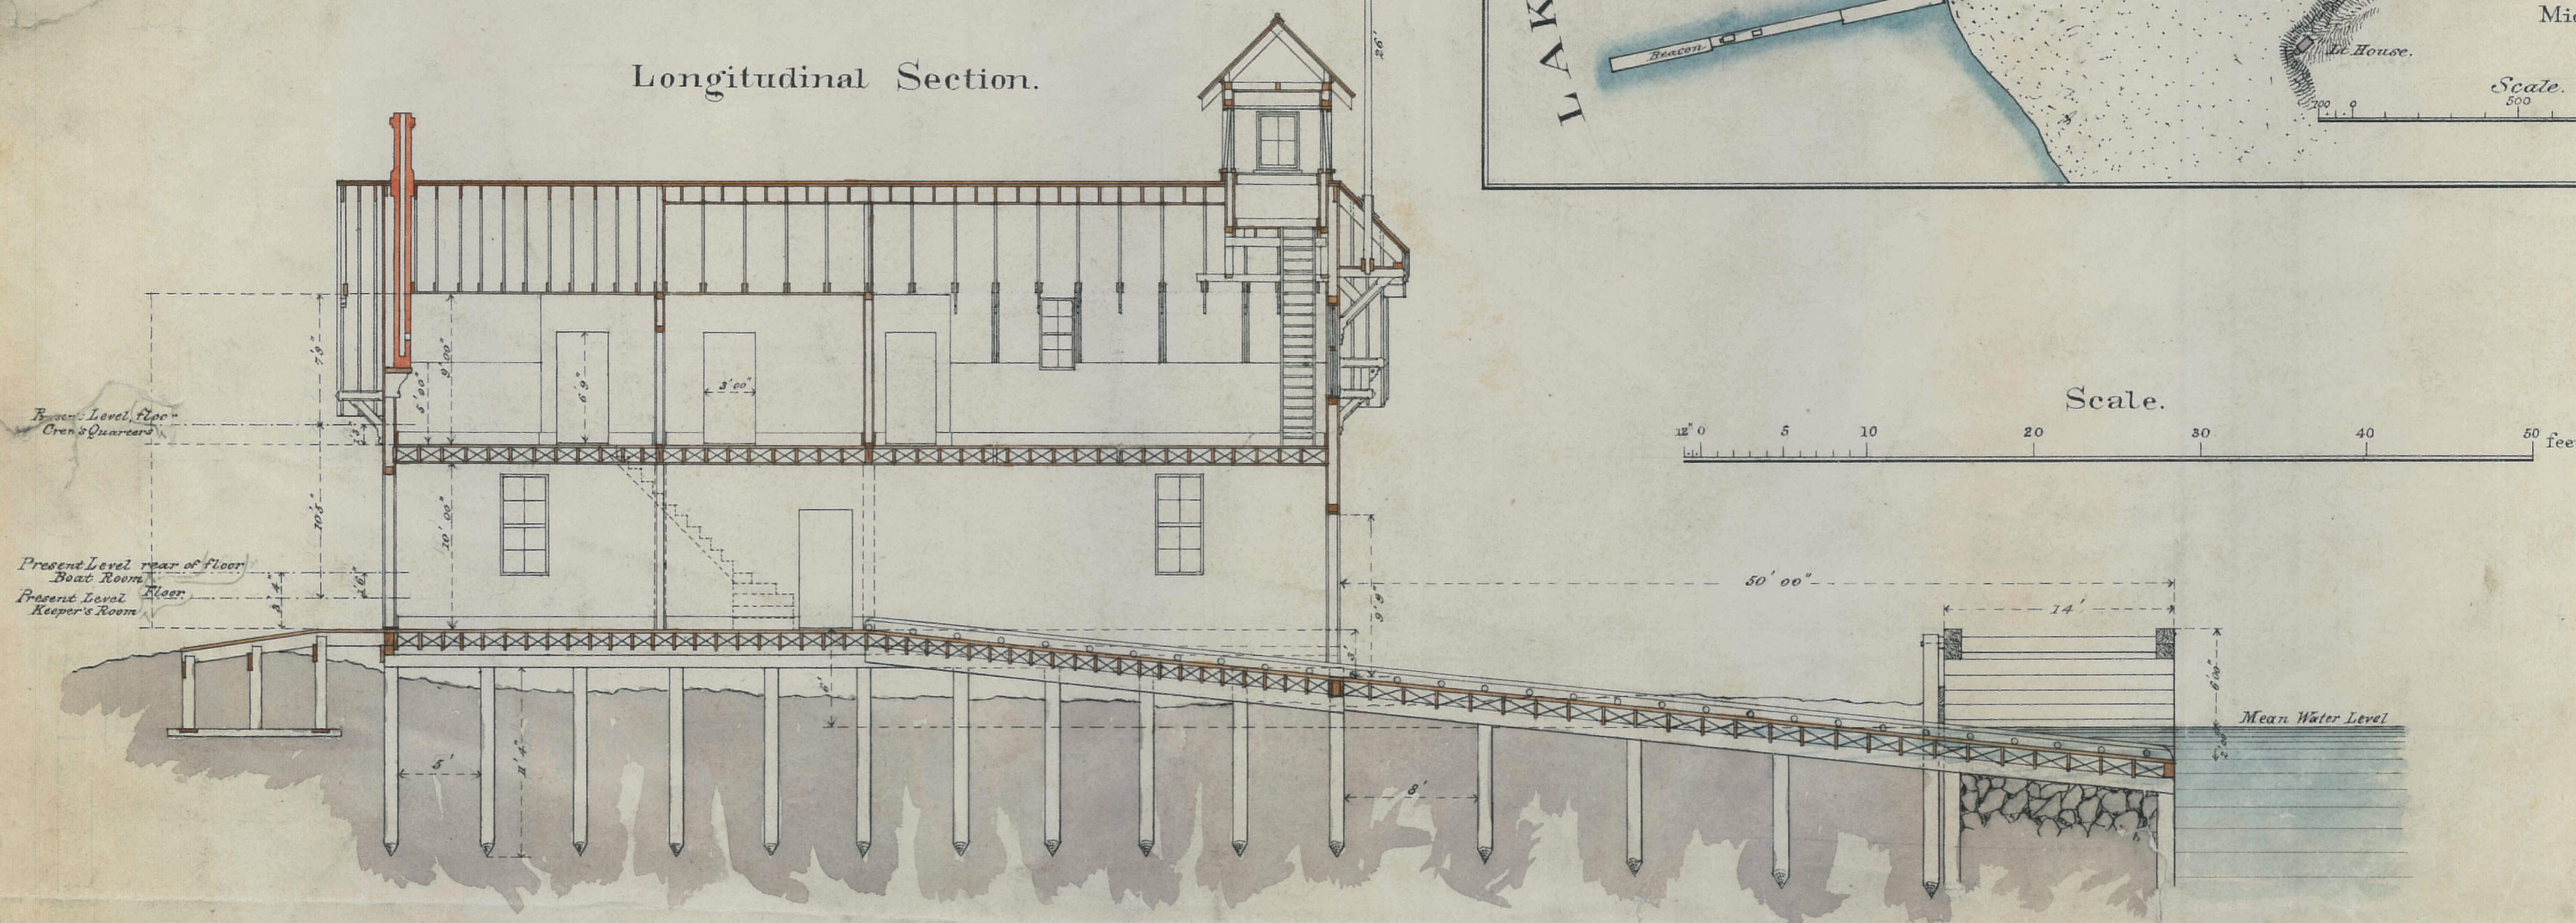

Cross Section.

