


Public Well & pump

Liberty

Street 40 feet wide

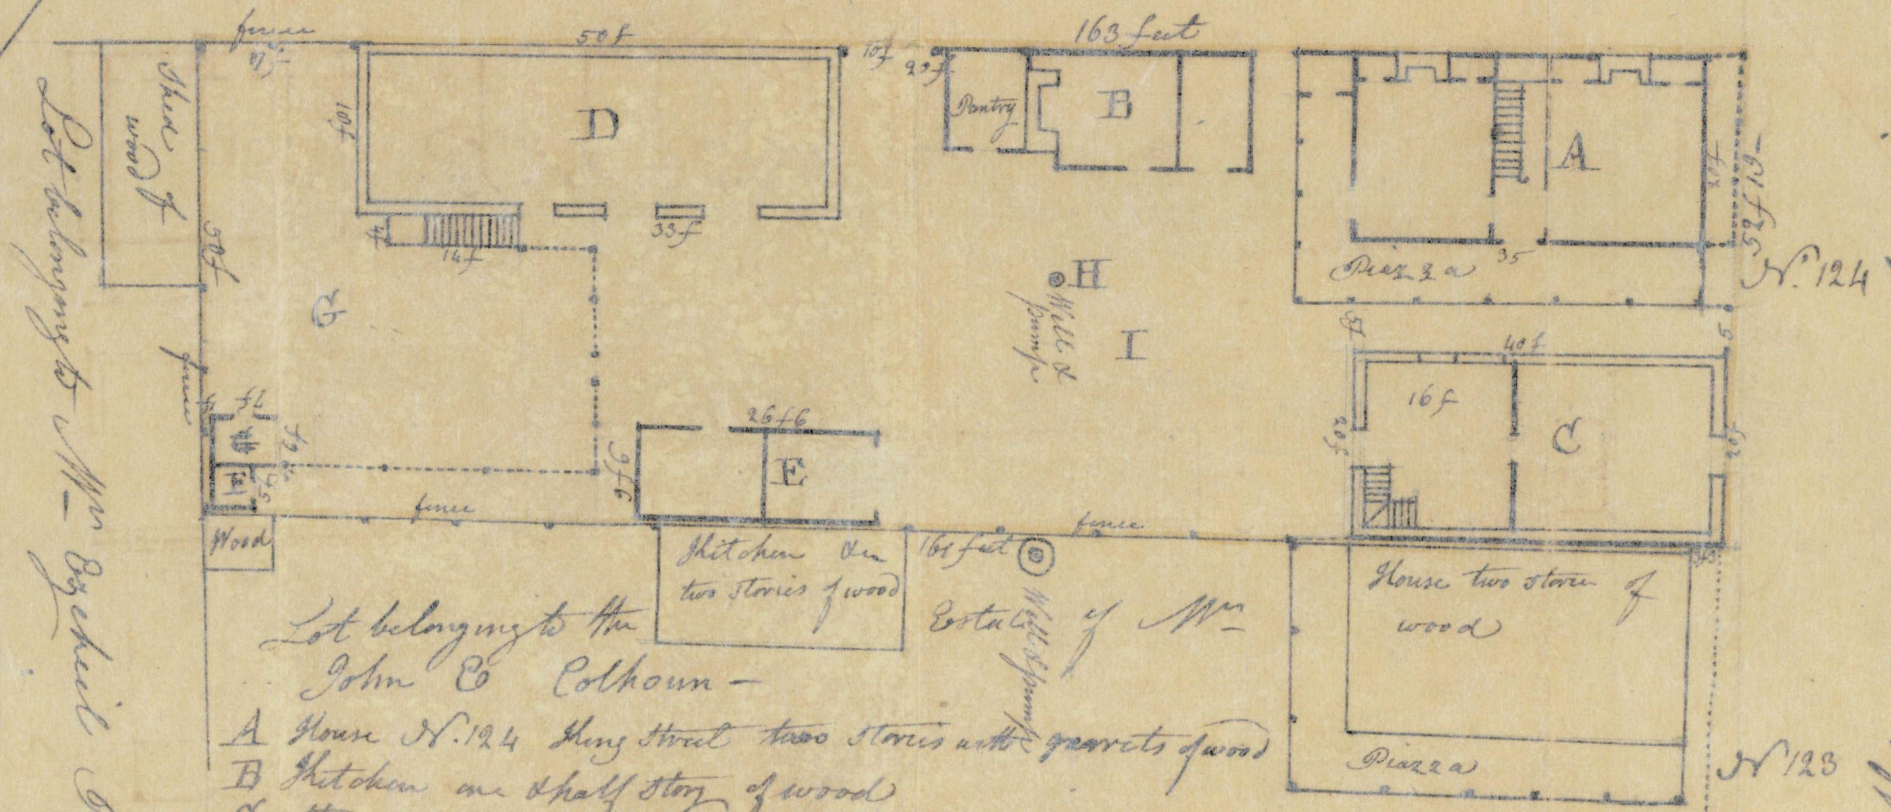

King Street 40 feet wide

Lot belonging to Mrs Becher's Park

PART of Property of Mrs. Mordecai Cohen

Lot belonging to the Estate of Mr John B Colhoun -

- A House N. 124 King Street two stories with gables of wood
- B Kitchen one & half story of wood
- C Store or shop one story with gables of brick and covered with tiles
- D Back store two stories of brick and covered with tiles
- E Chain house and stable with lofts of wood
- F Office of wood
- G Garden
- H A Well of water with a pump. I yard partly paved with brick

Scale 20 feet per Inch

Plan of a Lot of Land
& the buildings thereon
lying at the ^{South} North corner of
King and Liberty Streets
belonging to Mr. Mordecai
Cohen -

Ward - N - 13

Ward 4
No. 1

Ward 4
No. 62

