


Recorded in Mass. Conveyance Office, Book V No 8 page 200 & examined 18th June 1817  
 Wm. B. Lusk Register

Plan of the College Lands in the City of Charleston, in Ward No 13 - as divided into 30 Lots and showing the Square reserved for the use of the College, with all the buildings and other improvements thereon - From a survey taken and divisions made, at the request of the Trustees in October 1801. - By Joseph Purcell

Scale 100 feet to an inch.

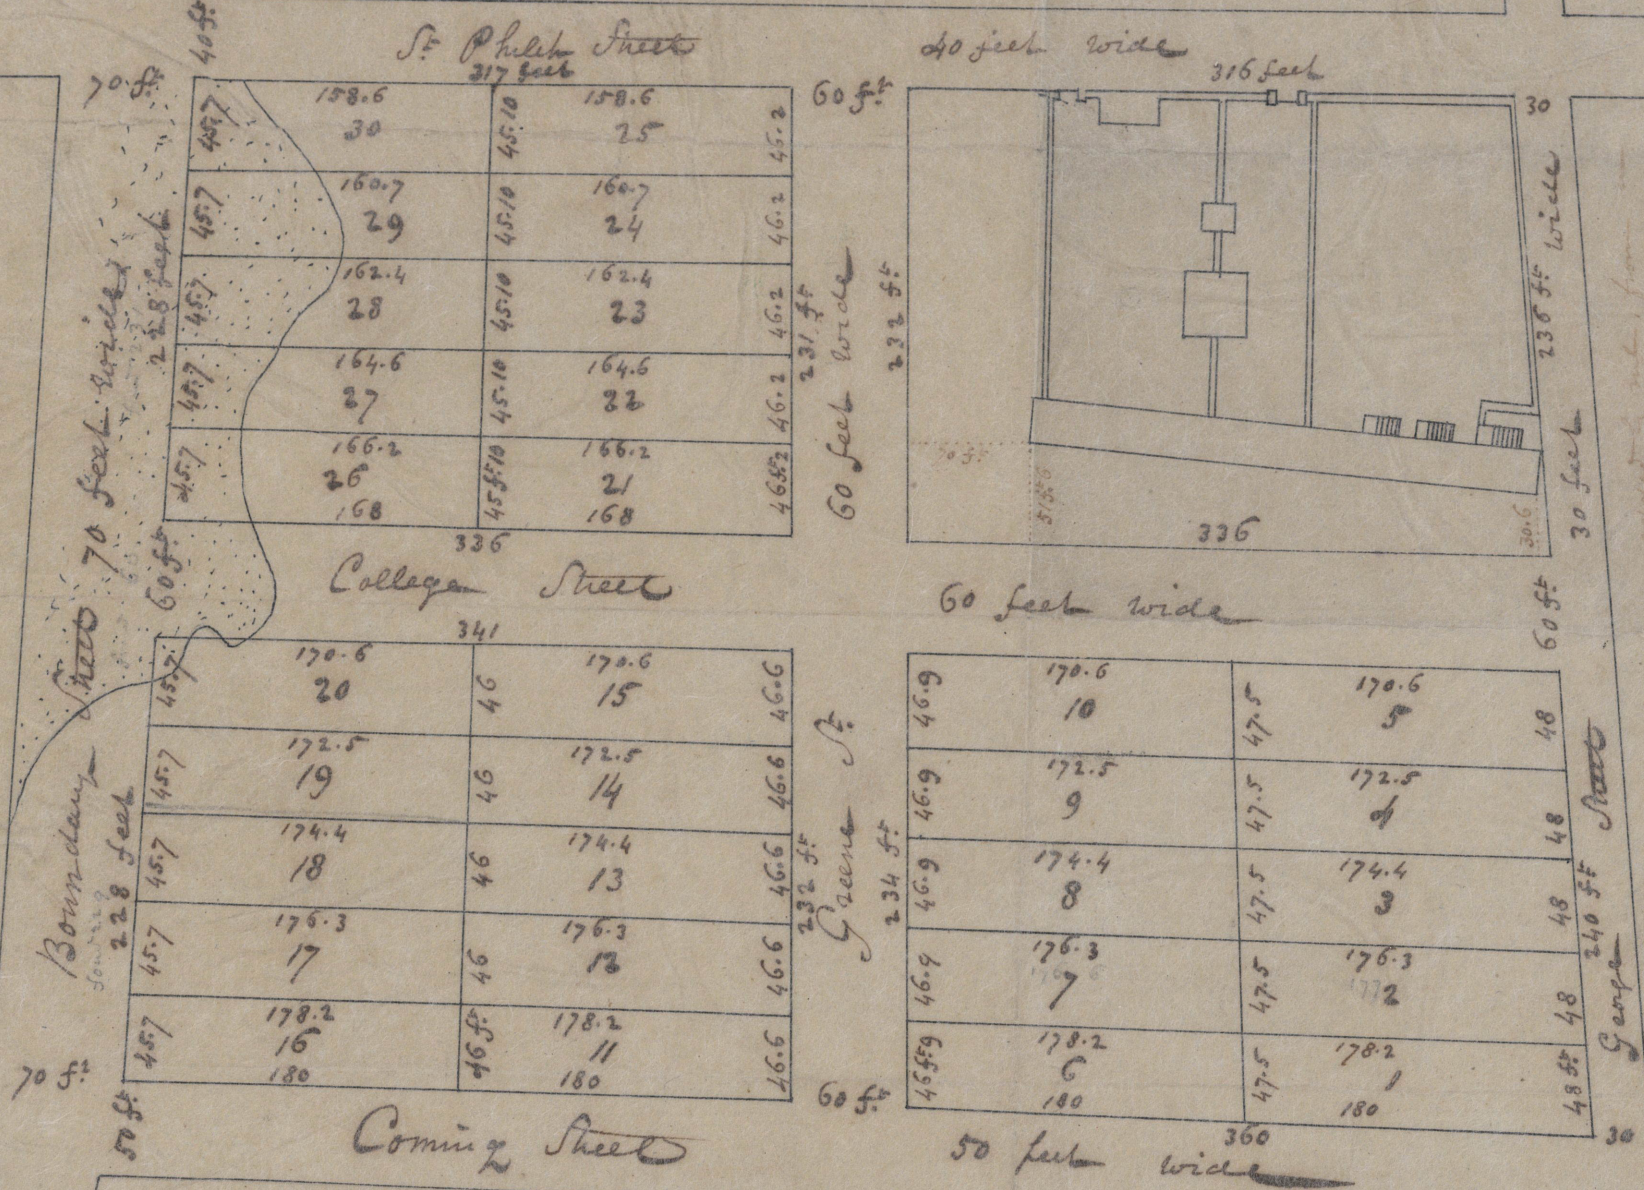

Note - The figures in red ink are calculated into, from particular measurements taken by Joseph Purcell, retained for his own use and now in the possession of Messrs. Parker & Co.

Charles Parker

This Copy taken from the original in the possession of Mr. Charles Fraser Secretary to the Board of Trustees. - By me Charles Parker October 5<sup>th</sup> 1827.