


CHRISOLM'S MILL

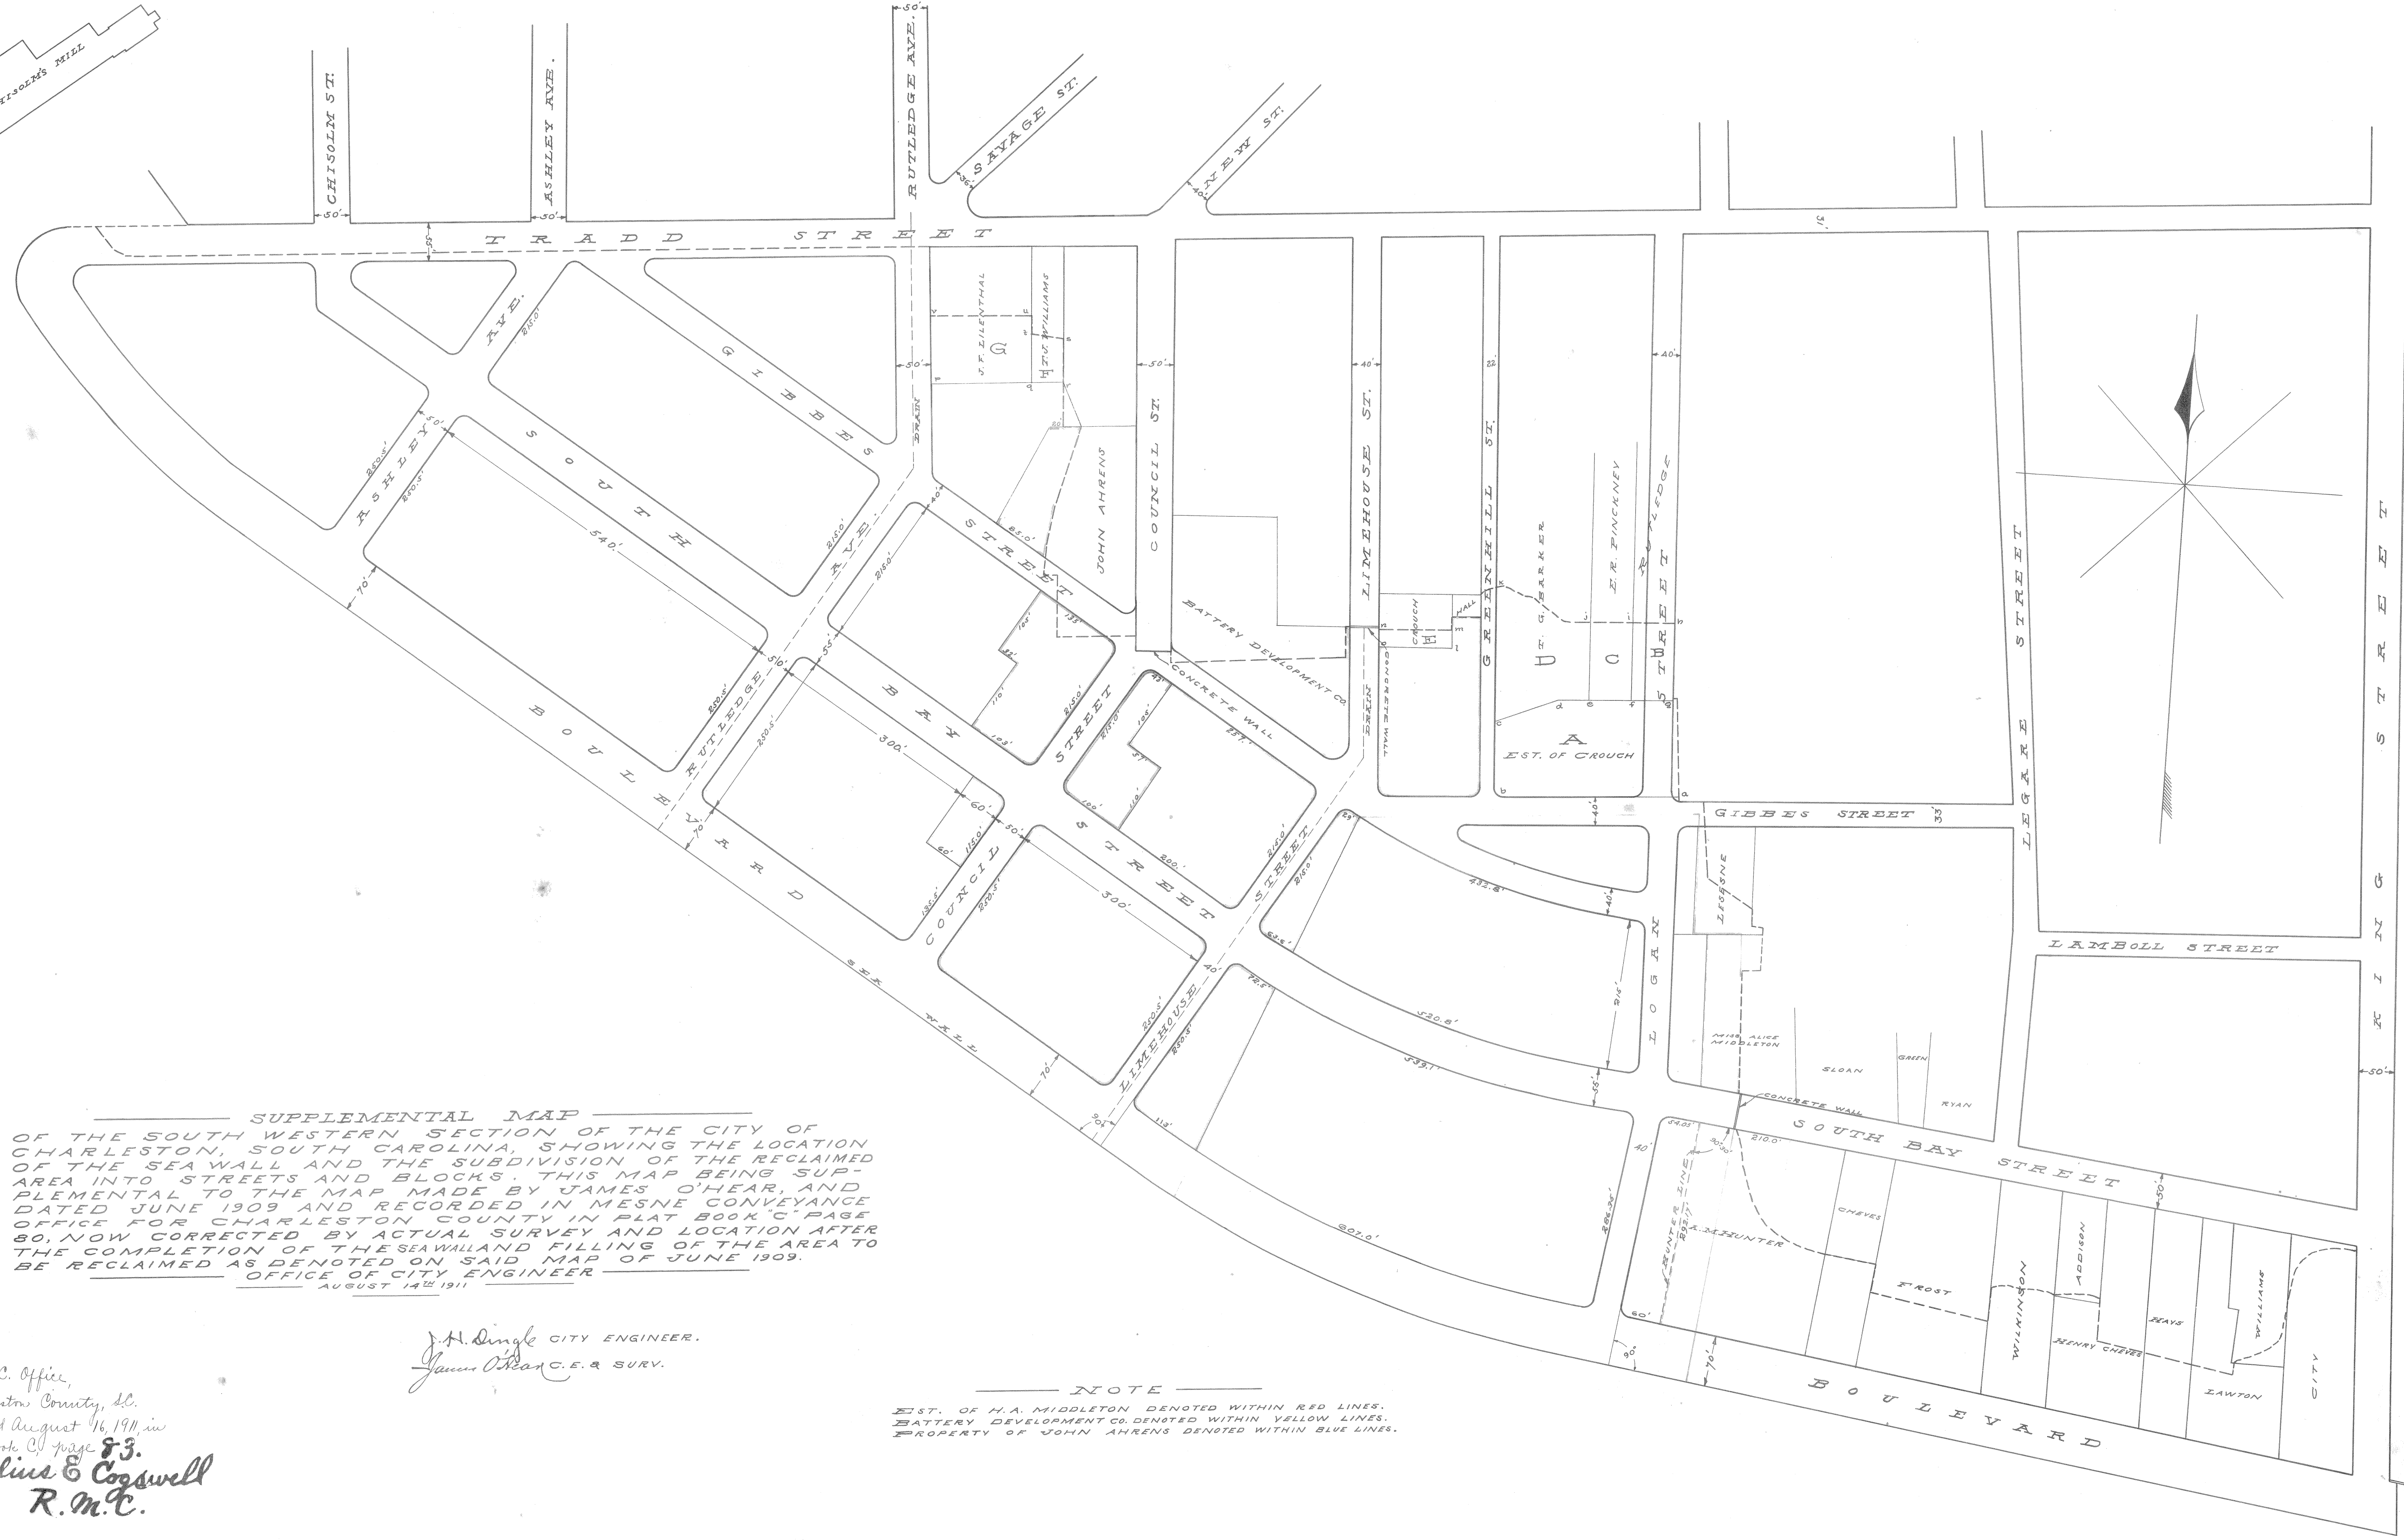

**SUPPLEMENTAL MAP**  
 OF THE SOUTH WESTERN SECTION OF THE CITY OF CHARLESTON, SOUTH CAROLINA, SHOWING THE LOCATION OF THE SEA WALL AND THE SUBDIVISION OF THE RECLAIMED AREA INTO STREETS AND BLOCKS. THIS MAP BEING SUPPLEMENTAL TO THE MAP MADE BY JAMES O'HEAR, AND DATED JUNE 1909 AND RECORDED IN MESNE CONVEYANCE OFFICE FOR CHARLESTON COUNTY IN PLAT BOOK 'C' PAGE 80, NOW CORRECTED BY ACTUAL SURVEY AND LOCATION AFTER THE COMPLETION OF THE SEAWALL AND FILLING OF THE AREA TO BE RECLAIMED AS DENOTED ON SAID MAP OF JUNE 1909.  
 OFFICE AUGUST 14<sup>th</sup> 1911

J. H. Single CITY ENGINEER.  
 James O'Heare C.E. & SURV.

**NOTE**  
 EAST OF H.A. MIDDLETON DENOTED WITHIN RED LINES.  
 BATTERY DEVELOPMENT CO. DENOTED WITHIN YELLOW LINES.  
 PROPERTY OF JOHN AHRENS DENOTED WITHIN BLUE LINES.

Co. M. C. Office,  
 Charleston County, S.C.  
 Recorded August 16, 1911, in  
 Plat Book C, page 83.  
**Julius E. Cogswell**  
 R.M.C.

P. File No. 2  
 Rec. No.  
 Plat. No.  
 Map No. 21