

Castals Firm

Handwritten notes in the top right corner, partially illegible.

PLAT

OF A LOT OF LAND SITUATED IN Ward N^o 8 CITY OF CHARLESTON
BELONGING TO THE Est: of Mrs. L.G. Gadsden SUBDIVIDED INTO 15 LOTS
ACCORDING TO THE DIRECTIONS OF THE EXECUTORS. SURVEYED JUNE 1856


BY
John A. Michel C.E. & Surveyor.
LANDS OF MRS M. S. BEE.



GIVEN FOR A STREET BY THE EXECUTORS OF MRS E. G. GADSDEN.

GIVEN FOR A STEET BY GEORGE NUNAN ESQ^s

LANDS FORMERLY OF GEORGE NUNAN ESQ^s

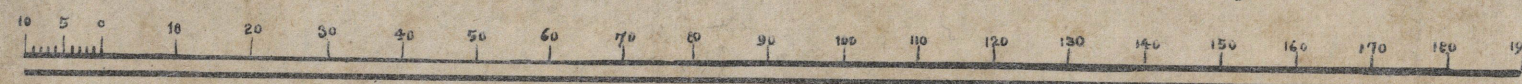

Scale of Feet.

KEENAN'S LITH. CHAR^l S. C.

Handwritten notes at the bottom left, including 'Note in corner - ch' and other illegible text.

200 Ft. from Line S^y