


Logan Street 40 feet

Lot No 5 of Mr B. L. Lazarus

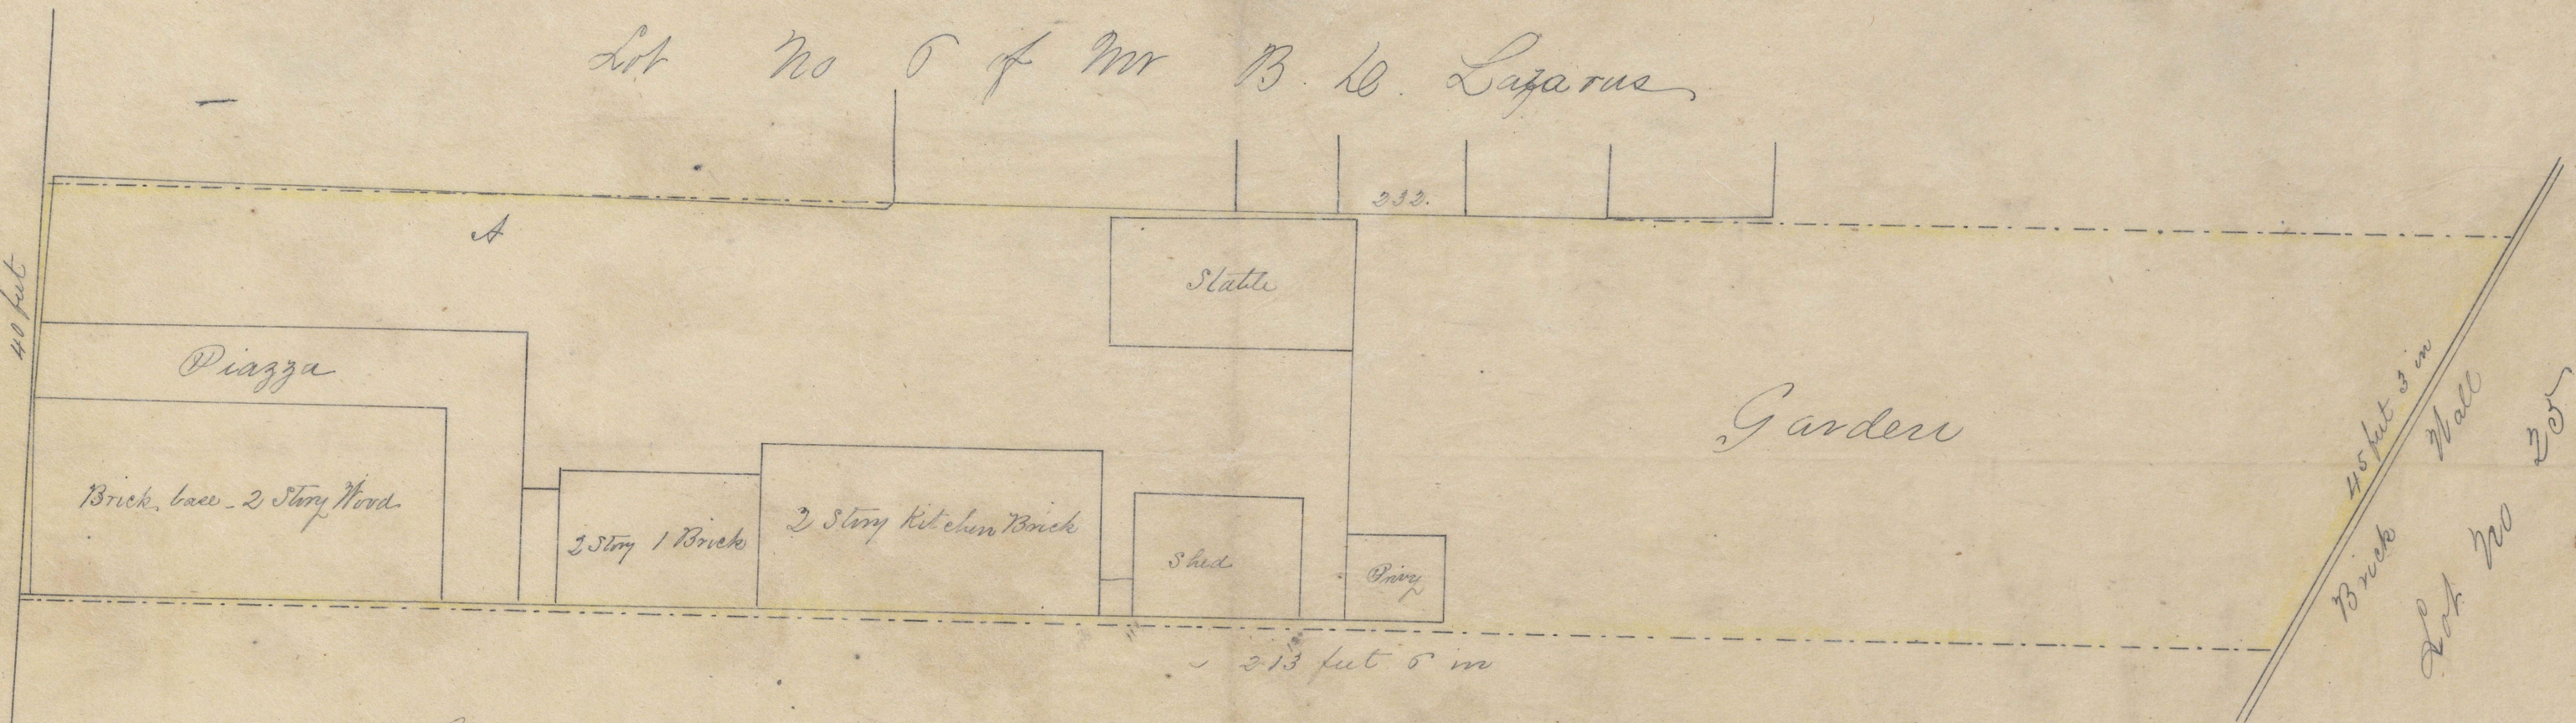

Lot No 4 of David Alexander

Scale 15 feet per inch

Plat of a lot of land and buildings situate on the West Side of Logan Street  
 Ward No 2. City of Charleston, known in Purcells <sup>general</sup> plat by the  
 No 5 belonging to Runway 2 Sept. 1839

The dotted line marked A  
 is the true line of division  
 between our lots

(signed) Benj. L. Lazarus, Note  
 W. M. Walker  
 per  
 James M. Walker

The intention apparent at the time of erecting the  
 buildings was to make but six inch eave drops  
 to the buildings in front on lots 4. 5. 6. & 7 but the  
 cornice is a foot - making an encroachment of  
 about six inches on each side

By (signed)  
 R. K. Payne  
 Surveyor