


ALTERATIONS
SUBJECT

NO. _____

DATE _____

BY _____

28-10 1/2
28-10 1/2

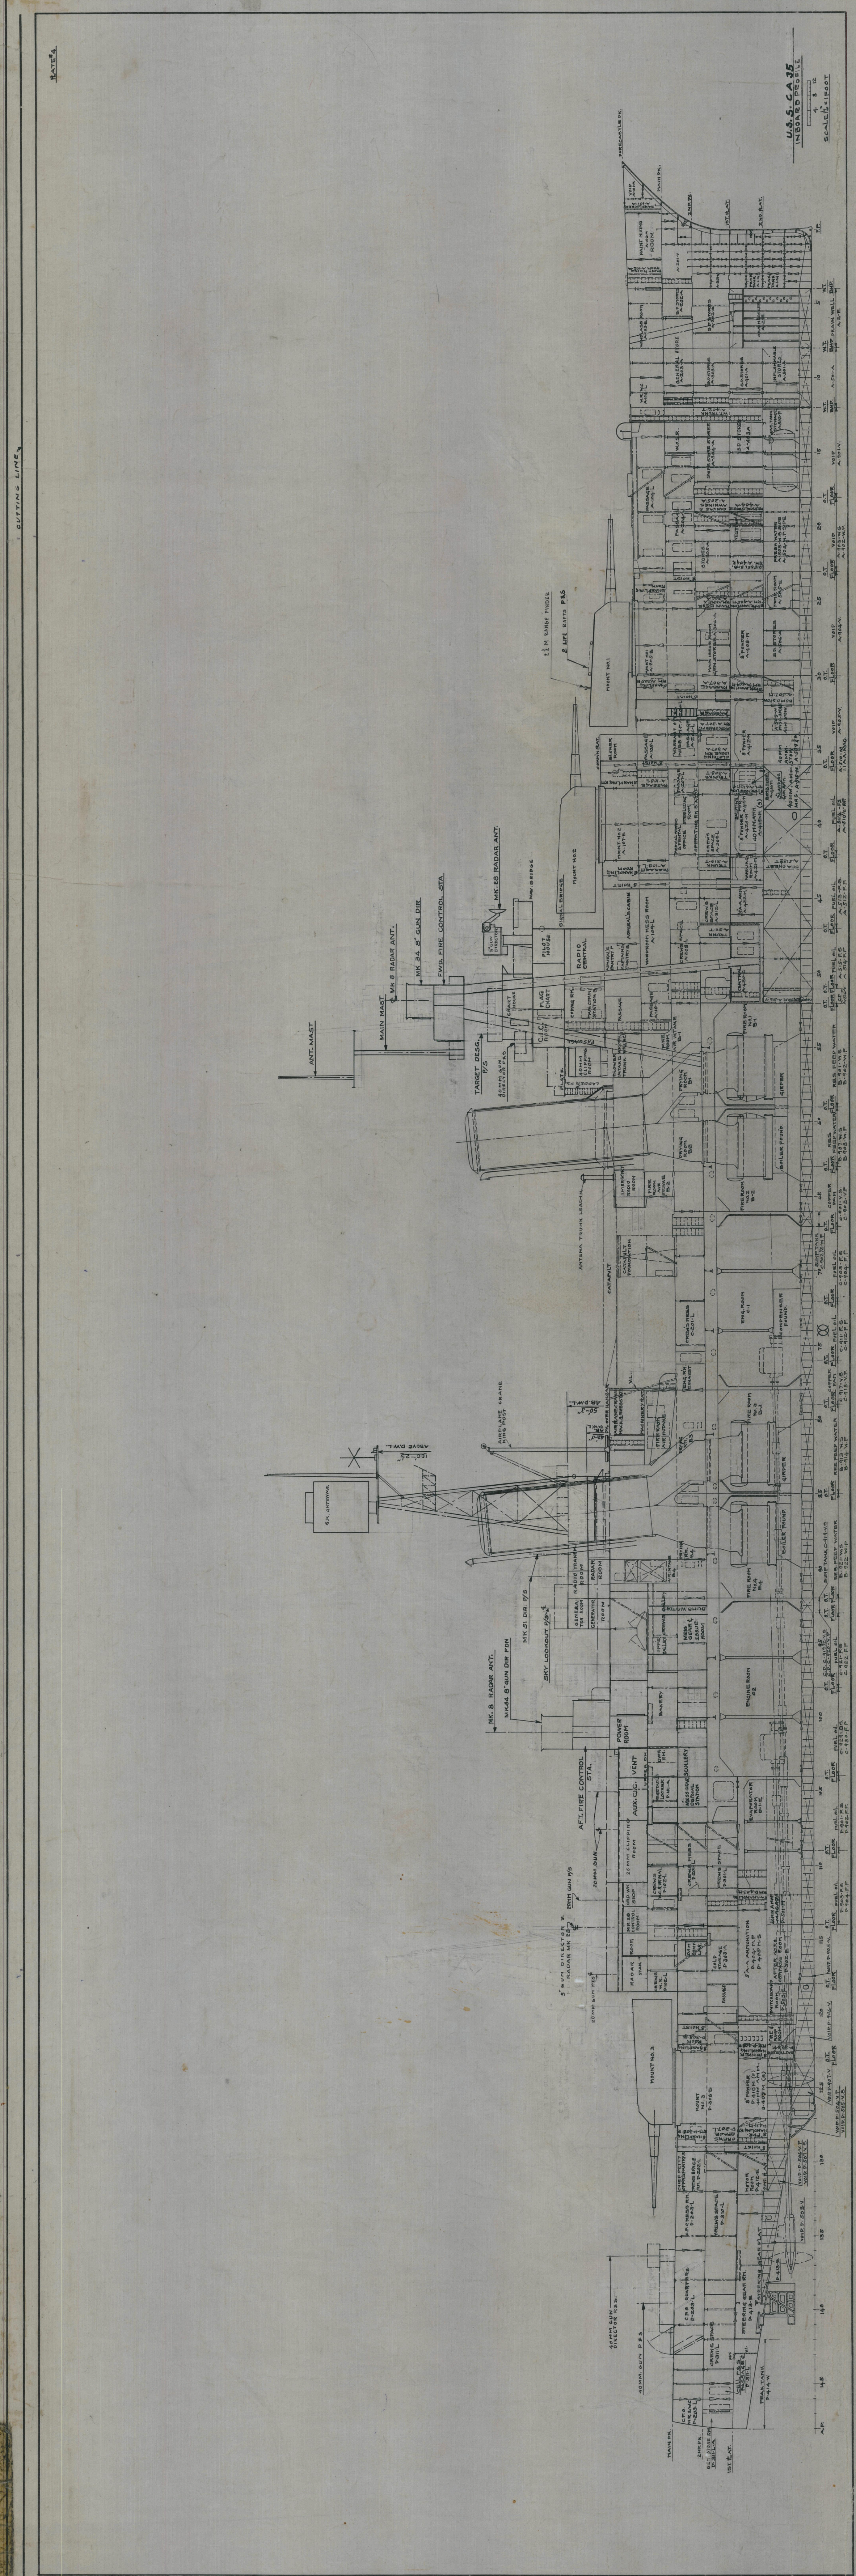

0925/517
WMC

BUREAU C.E.R. STAMP

CA35
FINISHED PLAN
BOOKLET OF GENERAL PLANS
INBOARD & OUTBOARD PROFILE SHEET

SCALE 1/4" = 1 FT.

SUPERINTENDING CONSTRUCTOR
FOR THE U.S. NAVY
UNITED STATES NAVAL YARD
FINISHED PLAN TAKEN FROM WORK
EXAMINED AND FOUND CORRECT.


APPROVED: *F. J. [Signature]*
0435151-3
8121501/162

U.S.S. CA 35
DATE 1/9/33
E. J. [Signature]
Supt. Consts.

SUPT. CONSTS. STAMP

No. _____

BLUE PRINTS

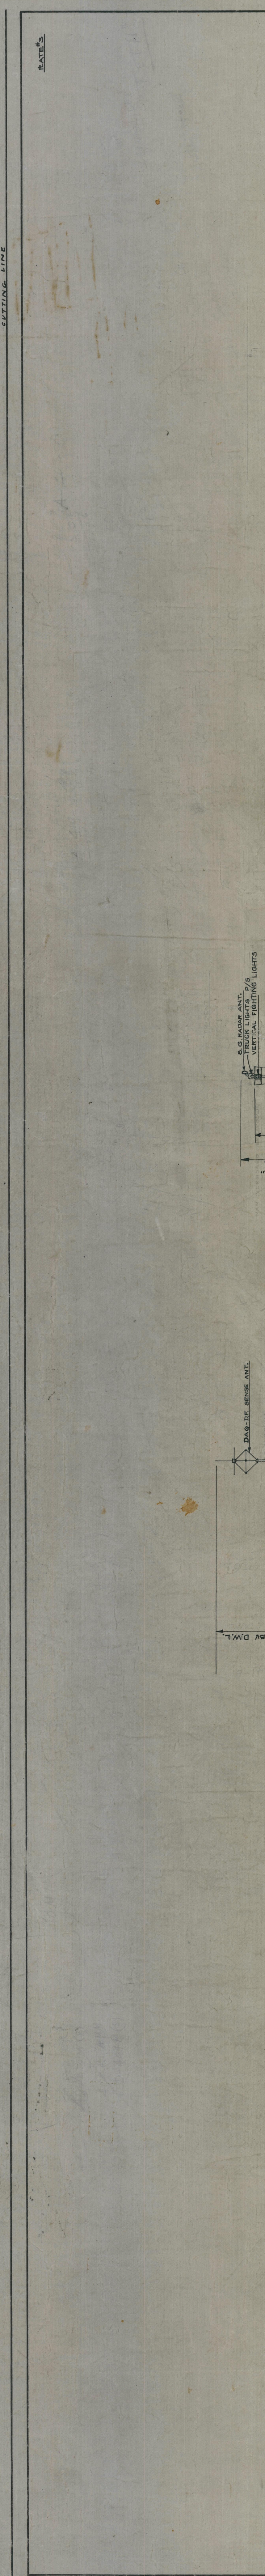

BUREAU C.E.R. STAMP

CA35
FINISHED PLAN
BOOKLET OF GENERAL PLANS
INBOARD & OUTBOARD PROFILE SHEET

SCALE 1/4" = 1 FT.

SUPERINTENDING CONSTRUCTOR
FOR THE U.S. NAVY
UNITED STATES NAVAL YARD
FINISHED PLAN TAKEN FROM WORK
EXAMINED AND FOUND CORRECT.

APPROVED: *F. J. [Signature]*
0435151-3
8121501/162

U.S.S. CA 35
DATE 1/9/33
E. J. [Signature]
Supt. Consts.

SUPT. CONSTS. STAMP

No. _____

BLUE PRINTS

HULL DEPARTMENT
NEW YORK SHIPBUILDING COMPANY
NEW YORK, N.Y.

SCALE 1/4" = 1 FT.
CHECKED BY: *[Signature]*
DATE: 2/6/33
DRAWN BY: *[Signature]*

BOOKLET OF GENERAL PLANS
INBOARD & OUTBOARD PROFILE

DR No. 399-200-M
[Signature]
ADDITIONAL SHEETS

