



HALF PLAN AT LEVEL OF CENTER OF ARCH. HALF PLAN OF ROOF.
 LOOKING UP.

Parts shown in outline to be same as those shown in detail.

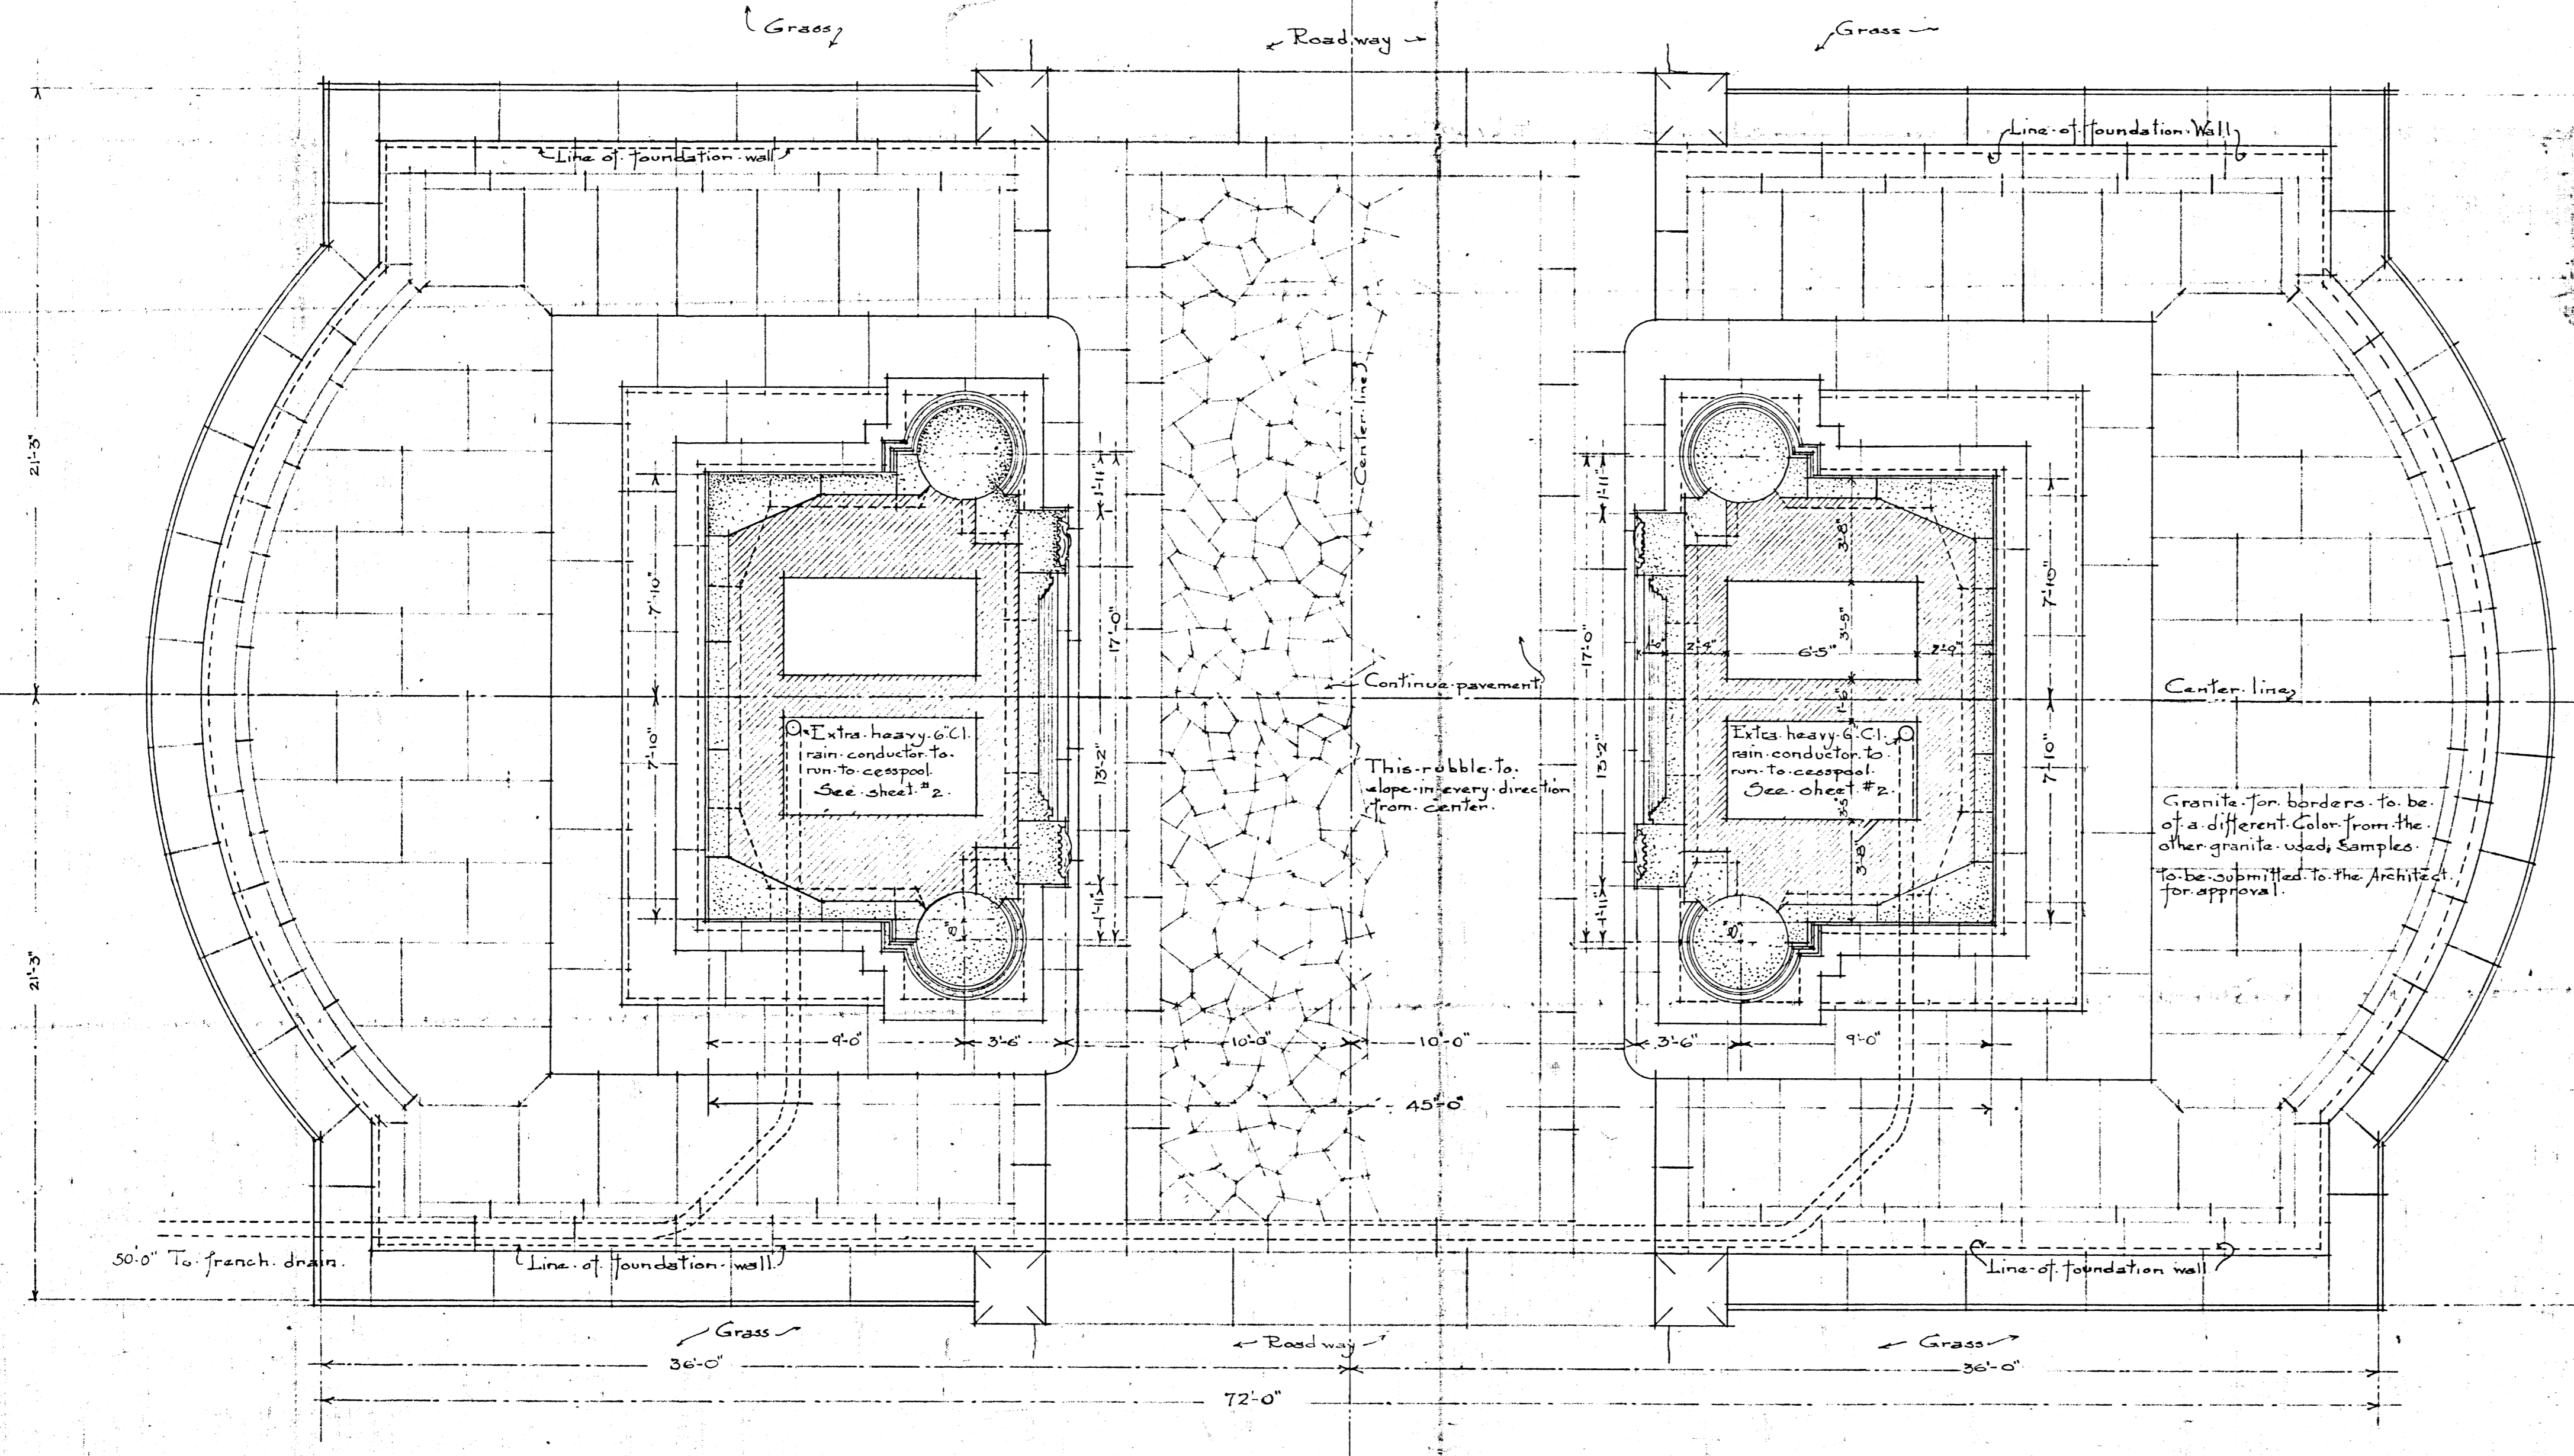

PLAN ABOVE BASE COURSE.

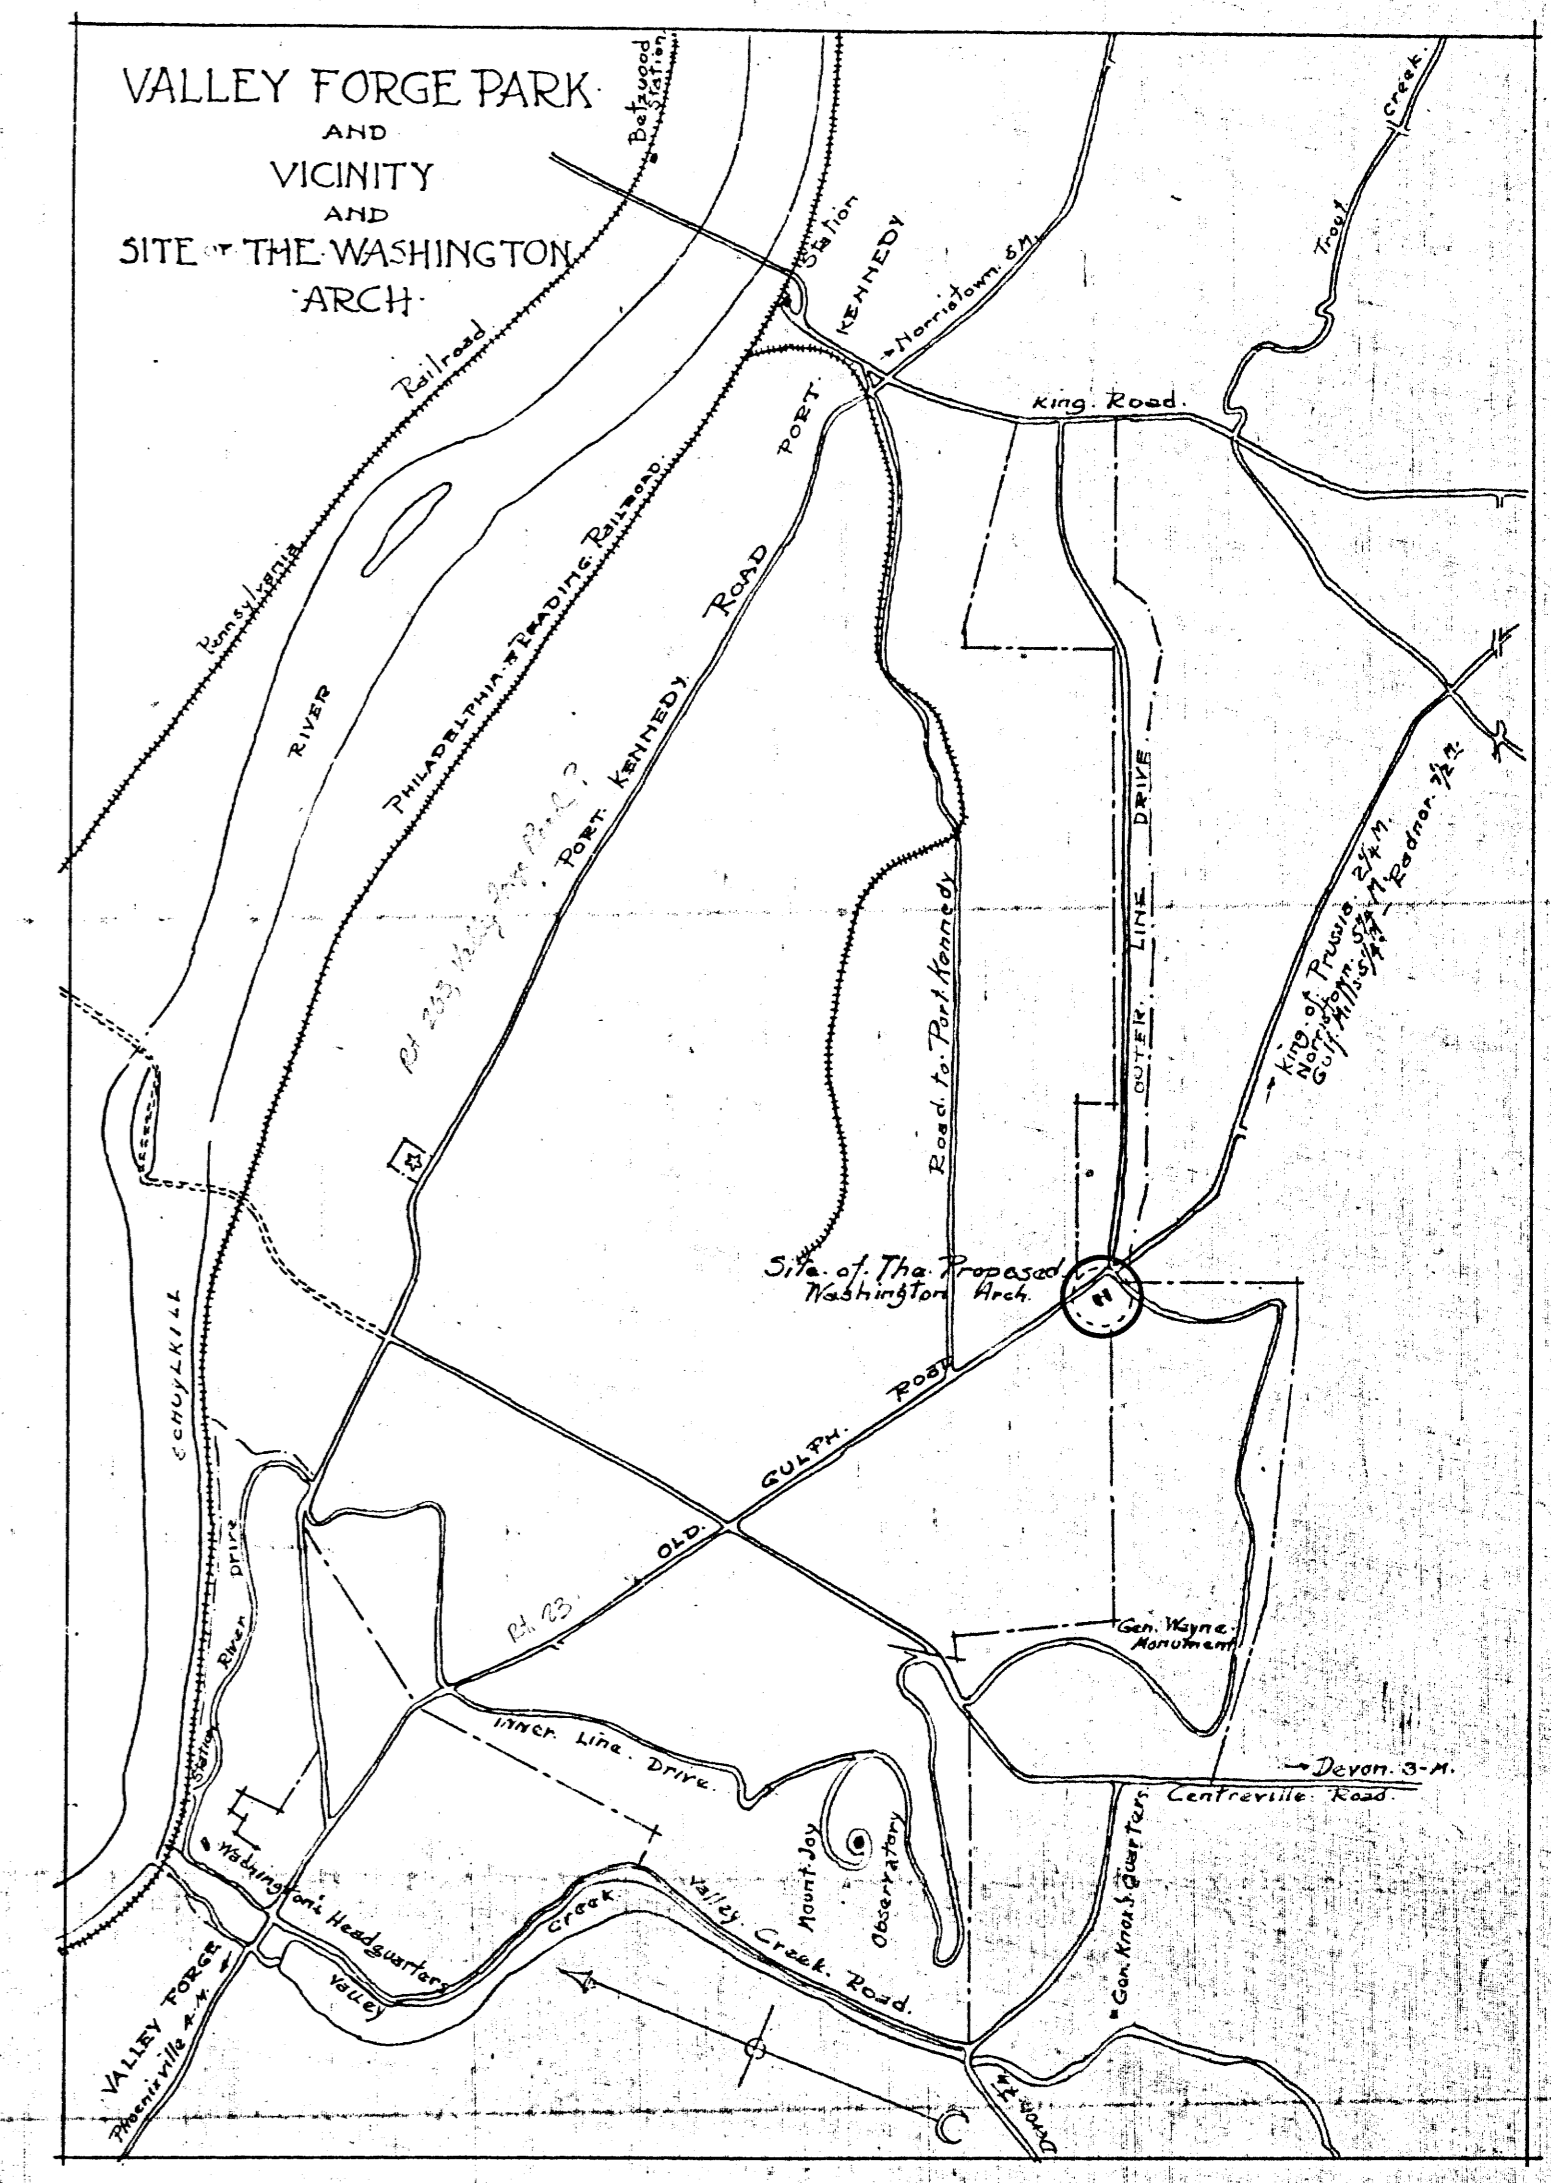

SCHEME ~ B ~
 WASHINGTON ARCH
 AT VALLEY FORGE PARK

PAUL P. GREY
 ARCHITECT
 1524 CHESTNUT ST. PHILA.
 SCALE: 1/4" = 1'-0" DATE: FEB. 20, 1911. SHEET NO. 1.

Filed with
 911
 1