


COOPER

RIV

ER

Chas. Terminal Co's Wharf

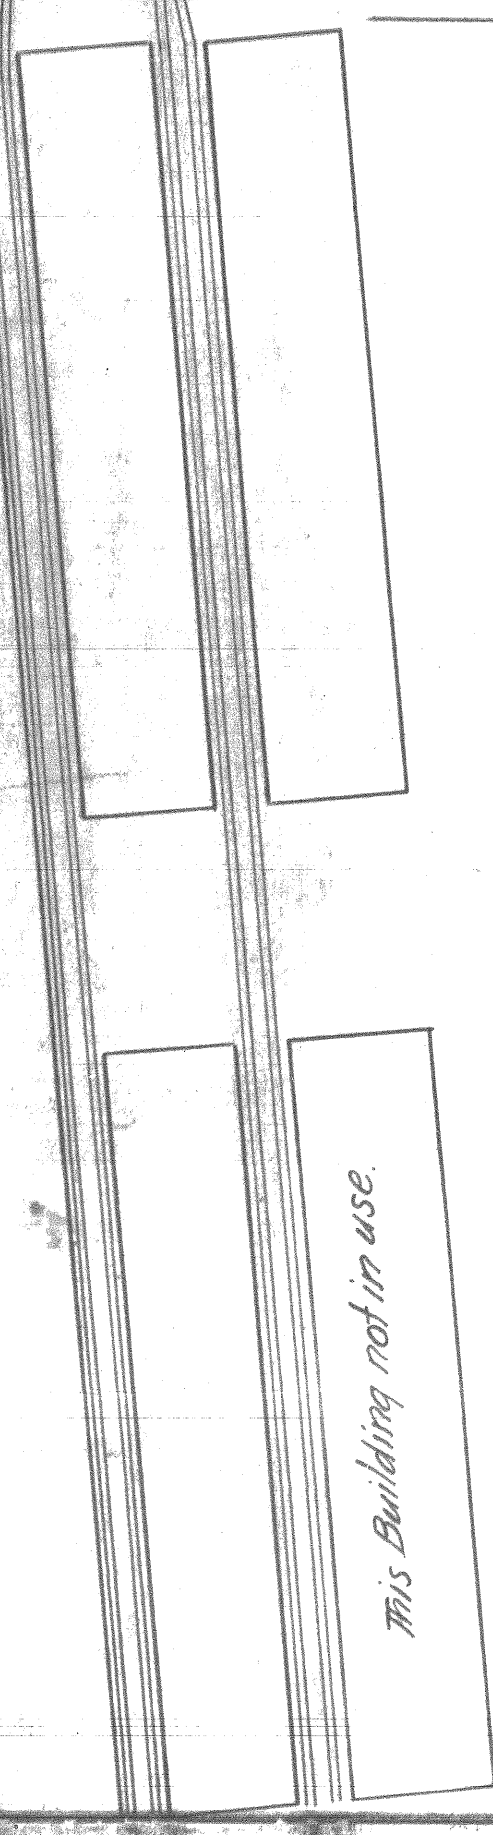

A.C.L. R.R.

Property desired for Immigration Station.

Proposed Road to


Plot in company contract between
 City Council of Charleston S.C. and
 A.C.L. R.R. in re Immigration
 Station &c.
 Date ~~August 1907~~ } D.M. Kenly
 3rd. V.P., A.C.L. R.R.
 Dec. 31, 1907 } ~~John Platt~~
 A.C.L. R.R.

A.C.L. R.R.

R.R.
 R.M.C.
 R.M.C. Office
 Charleston S.C., S.C.
 Recorded April 18, 1908
 In Plot Book D. page 198.
 Attached Deed is recorded
 in Book I. 24, page 424.
 Julius E. Gwinn

CHARLESTON TERMINAL Co.
Immigration Station

Chas. Union Sta. Co.

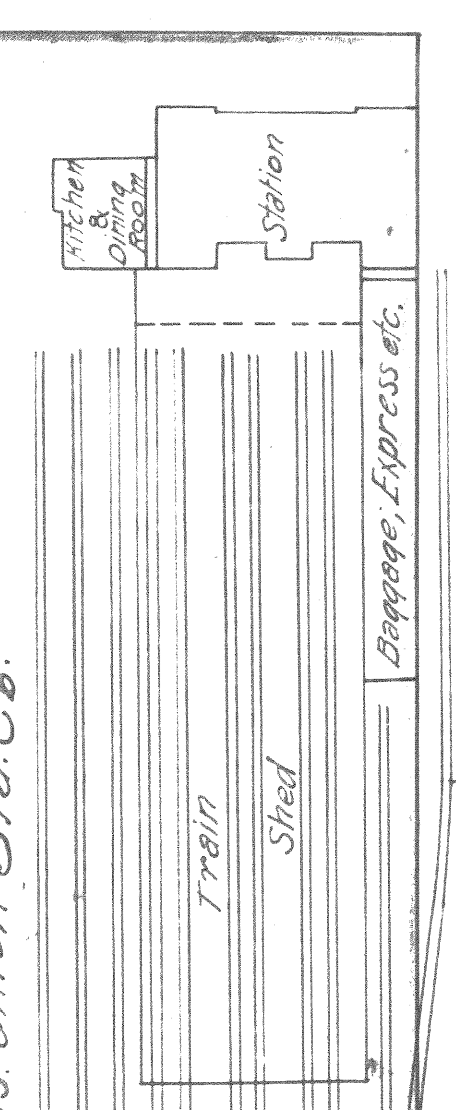

BAY STREET

COOPER STREET

BLAKE STREET

COLUMBUS STREET

STREET

STREET

STREET