



775 013

ANINE.



SECOND MEZZANINE.

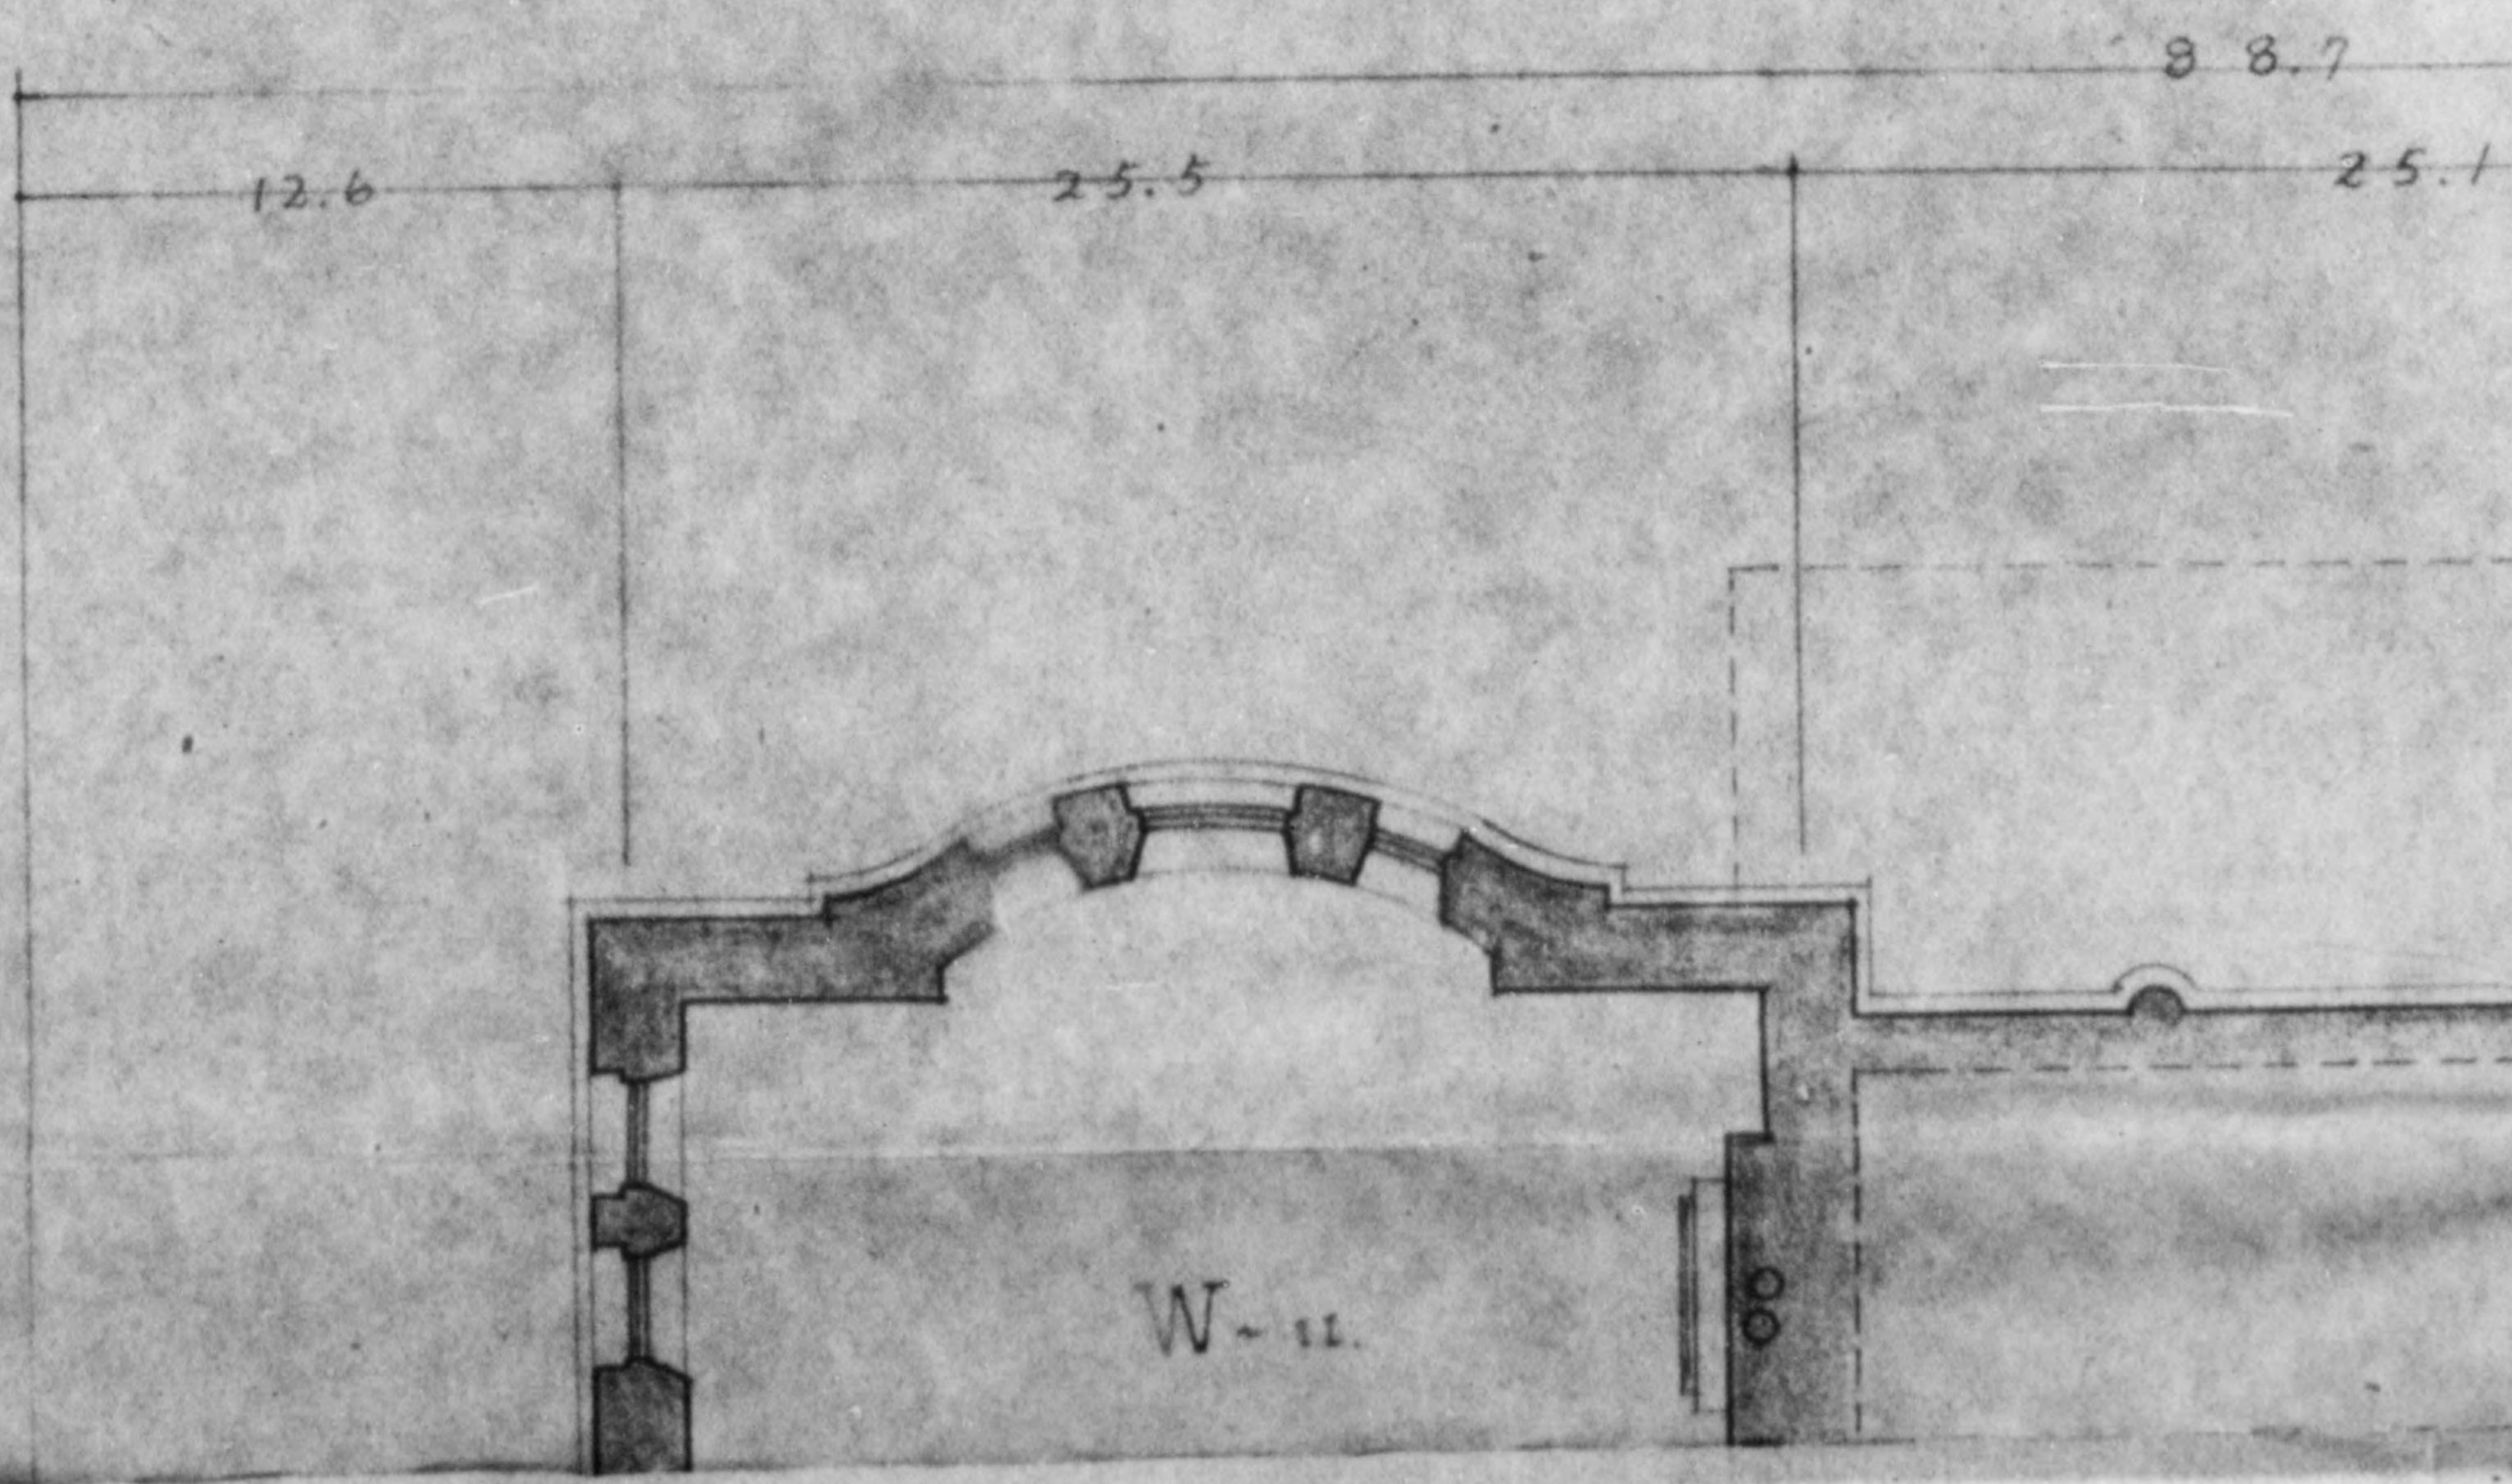

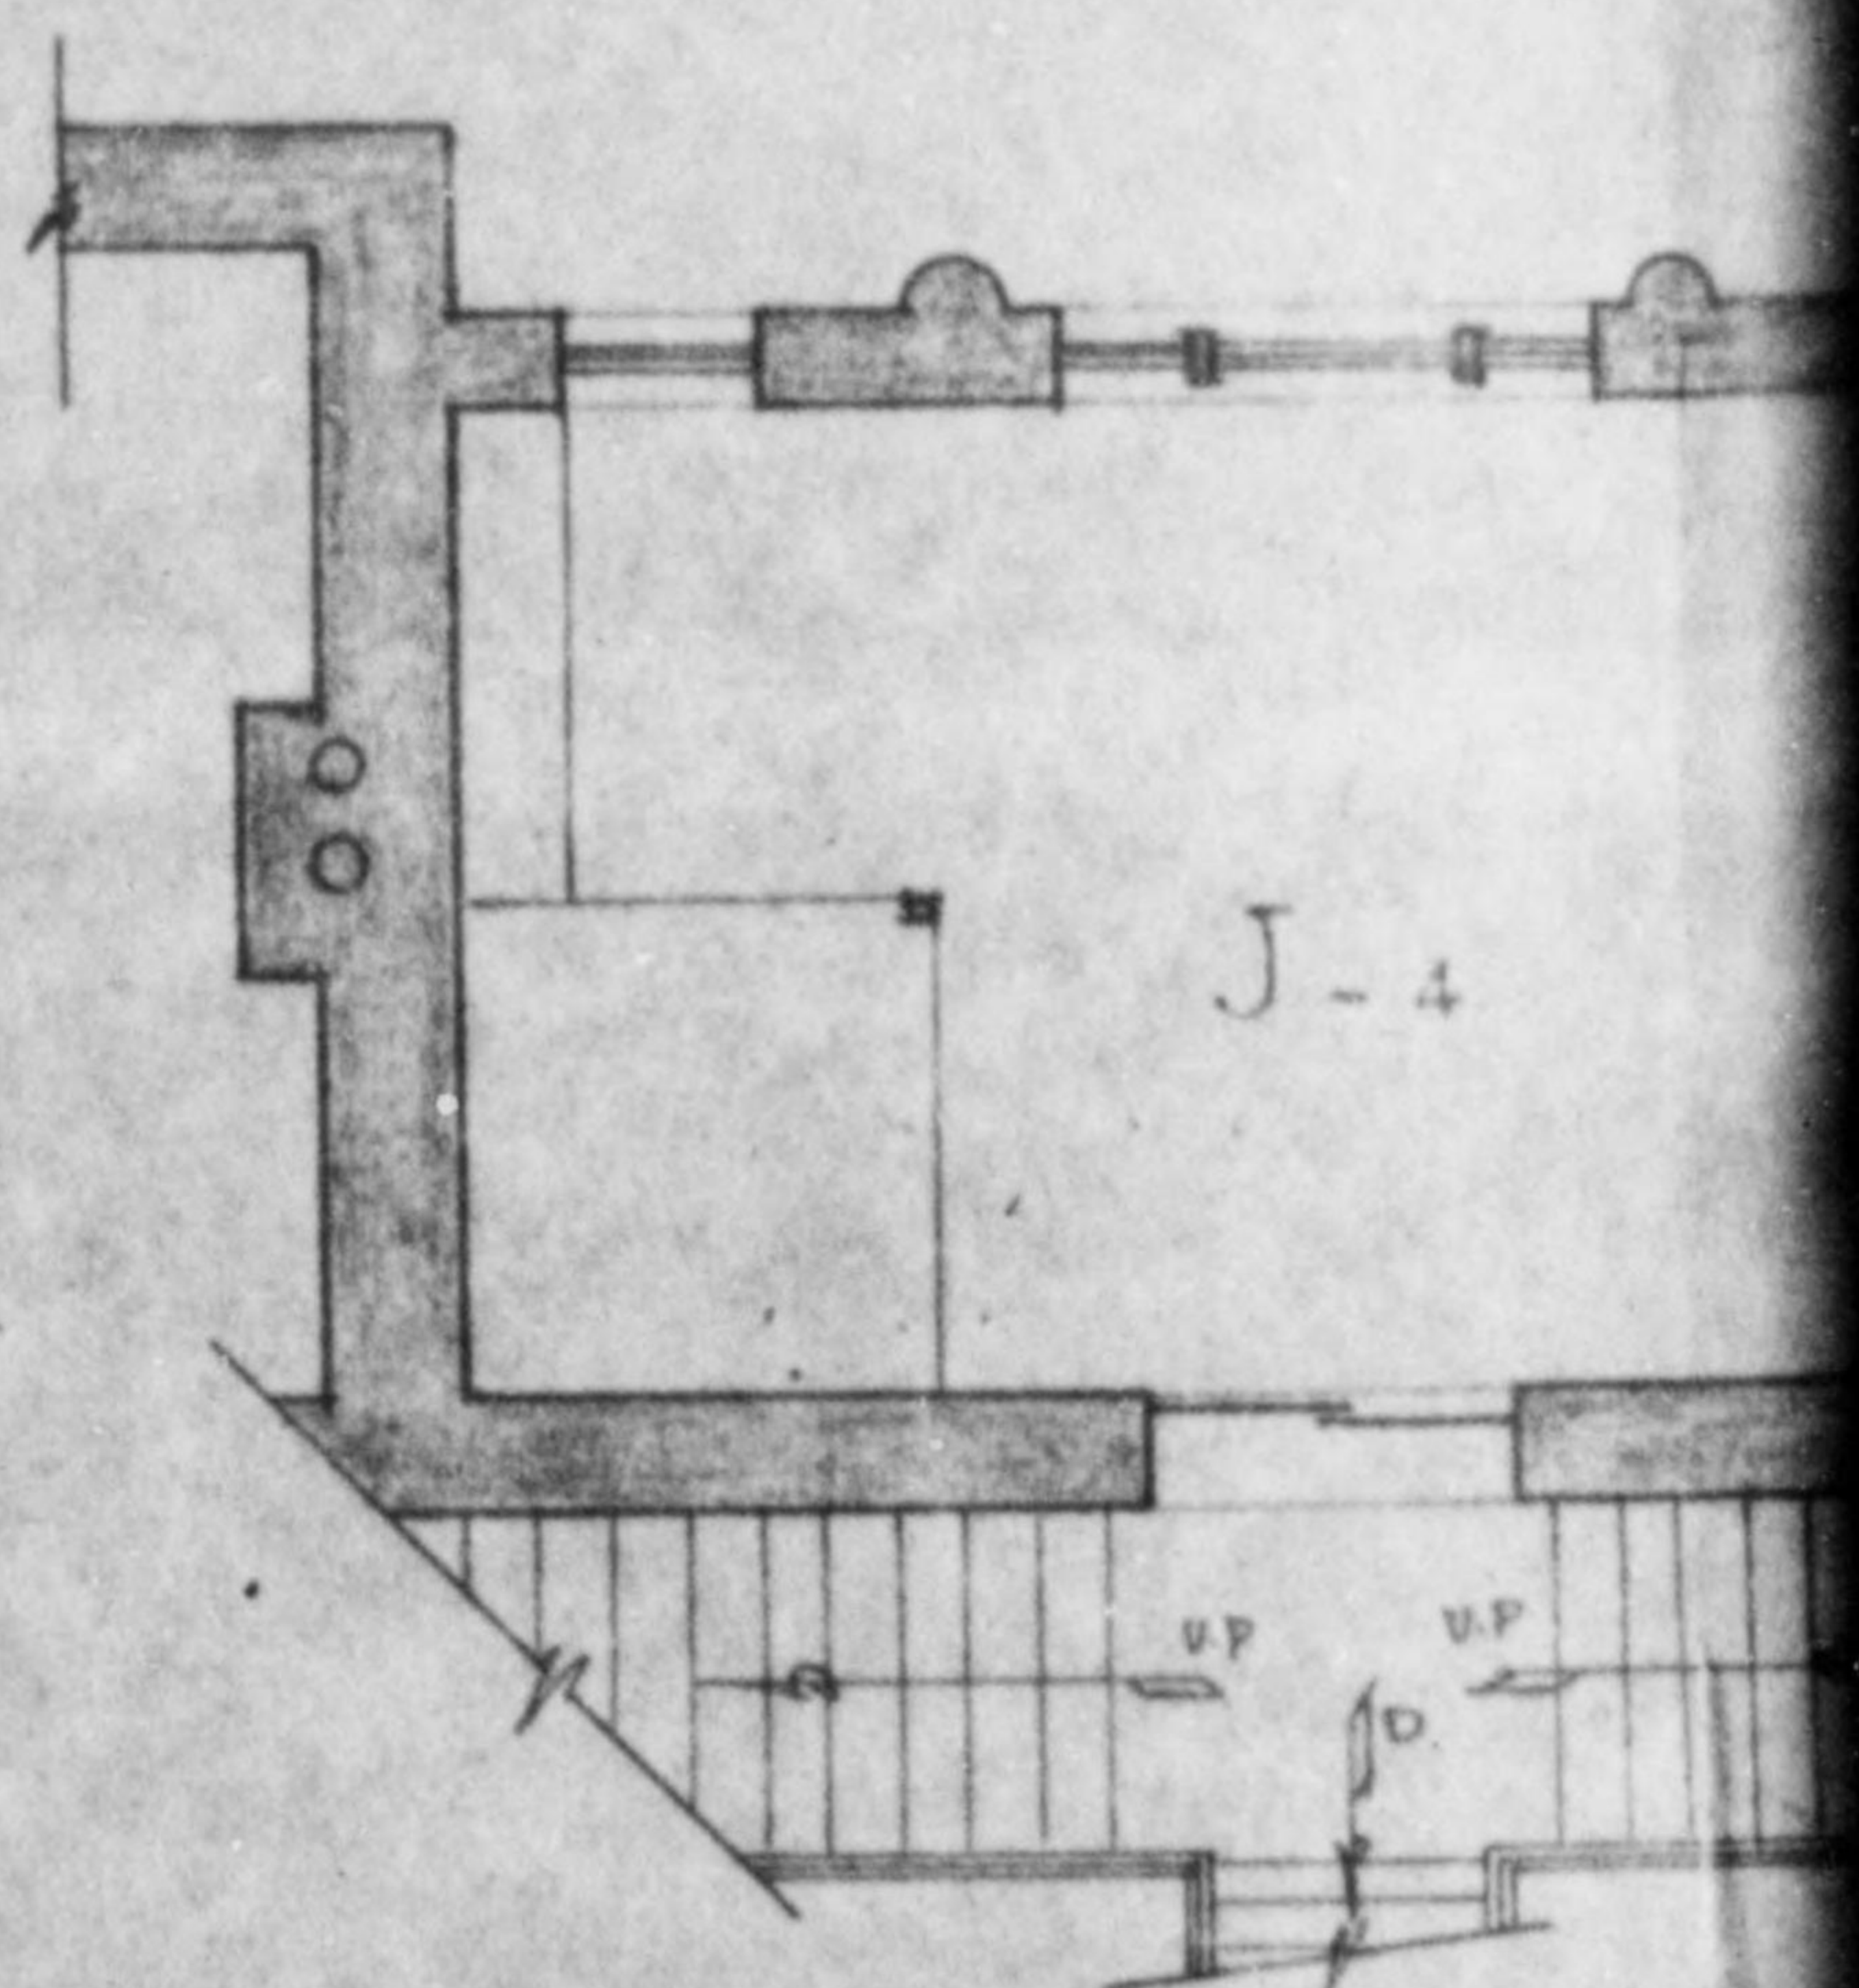


773 013

*Handwritten notes:*  
11/20/50  
1000  
3/1/51

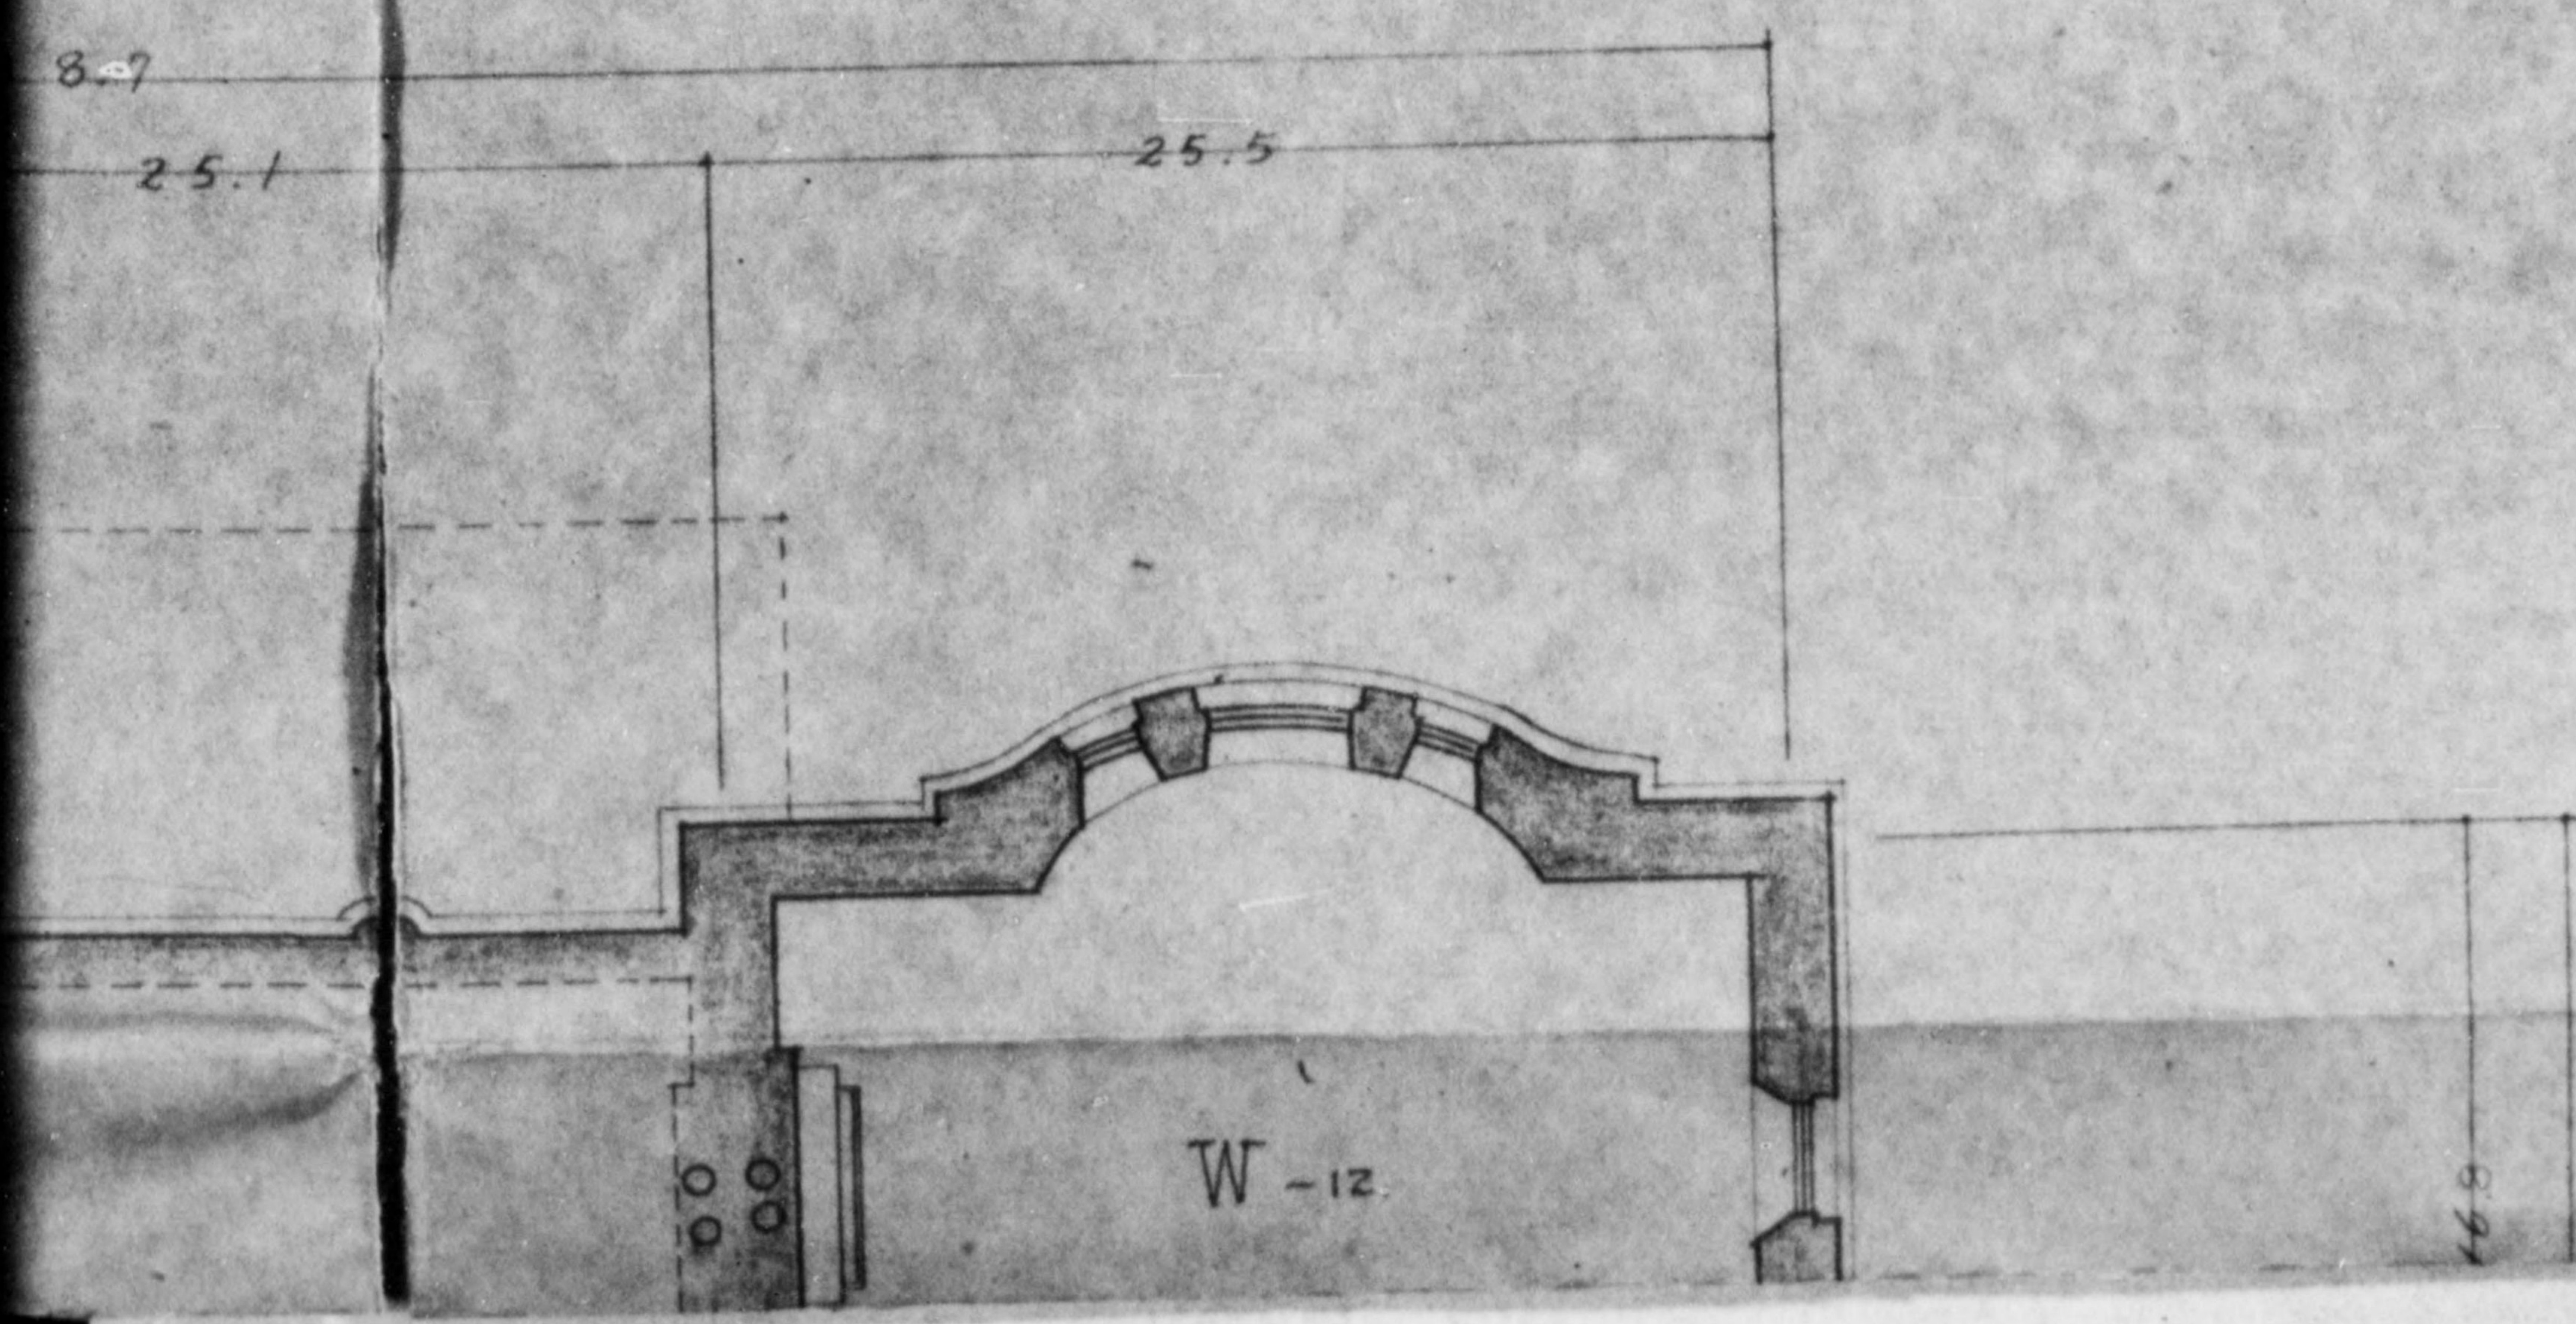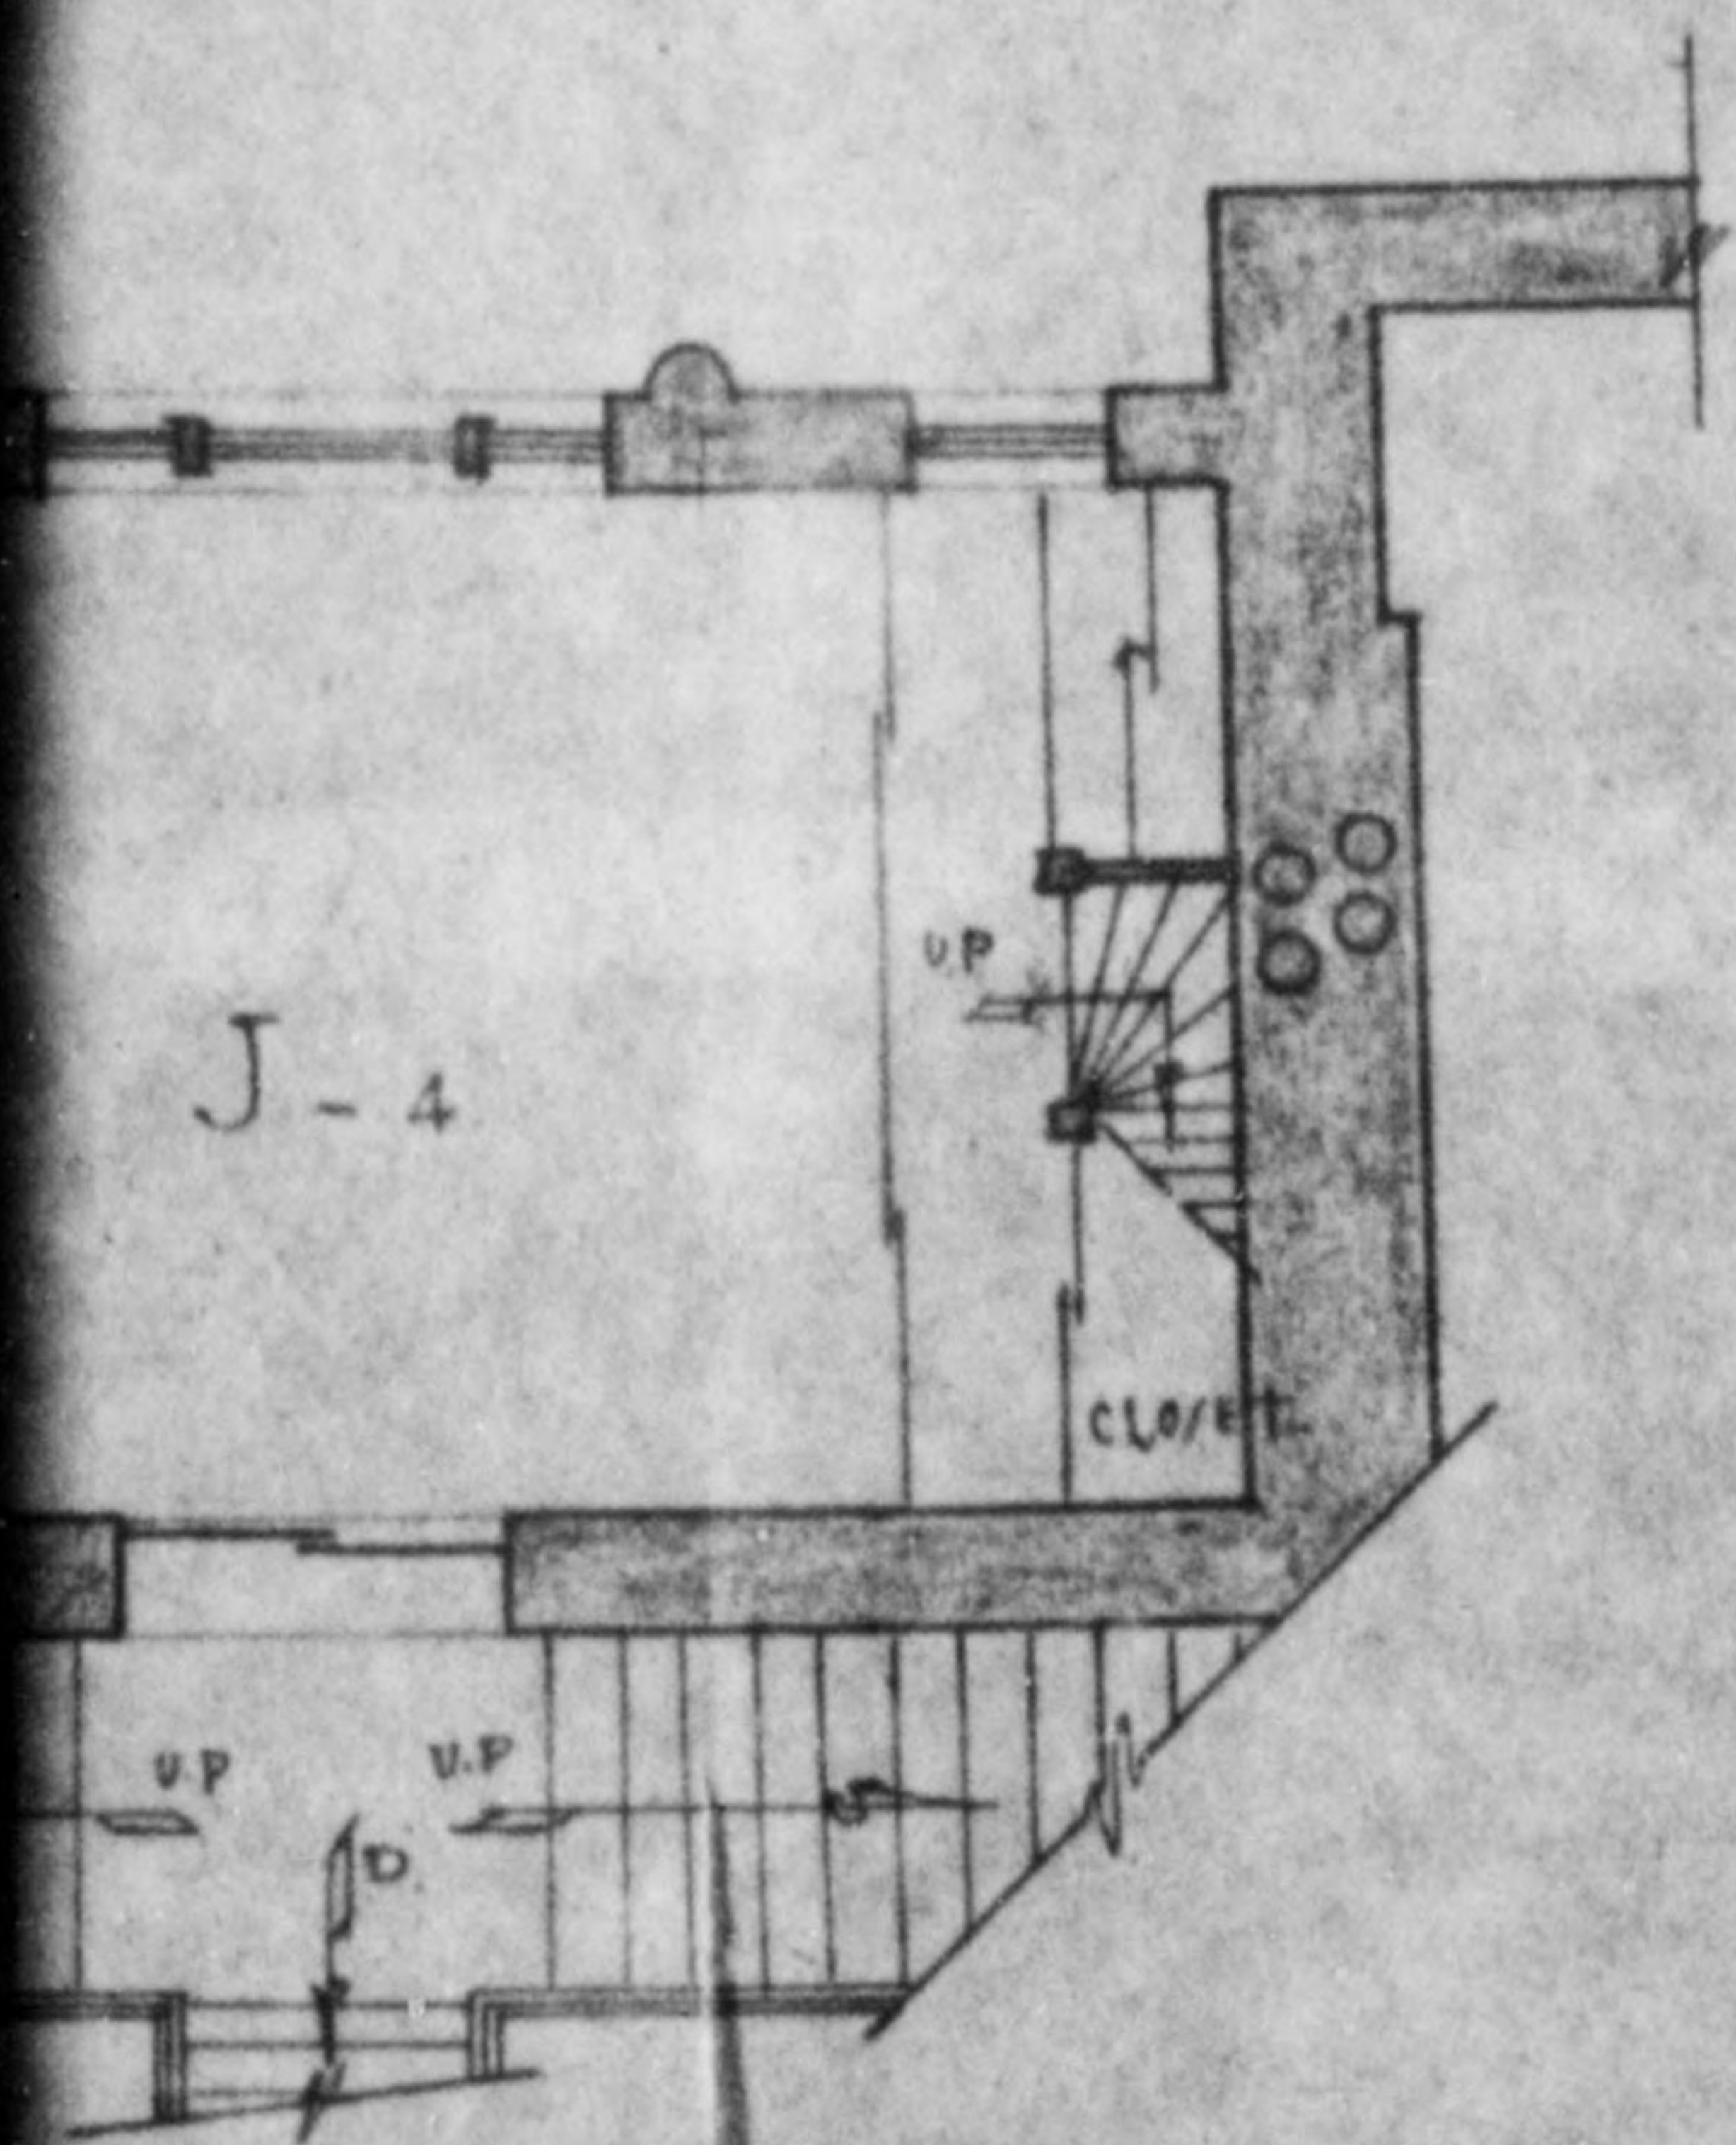




773 013

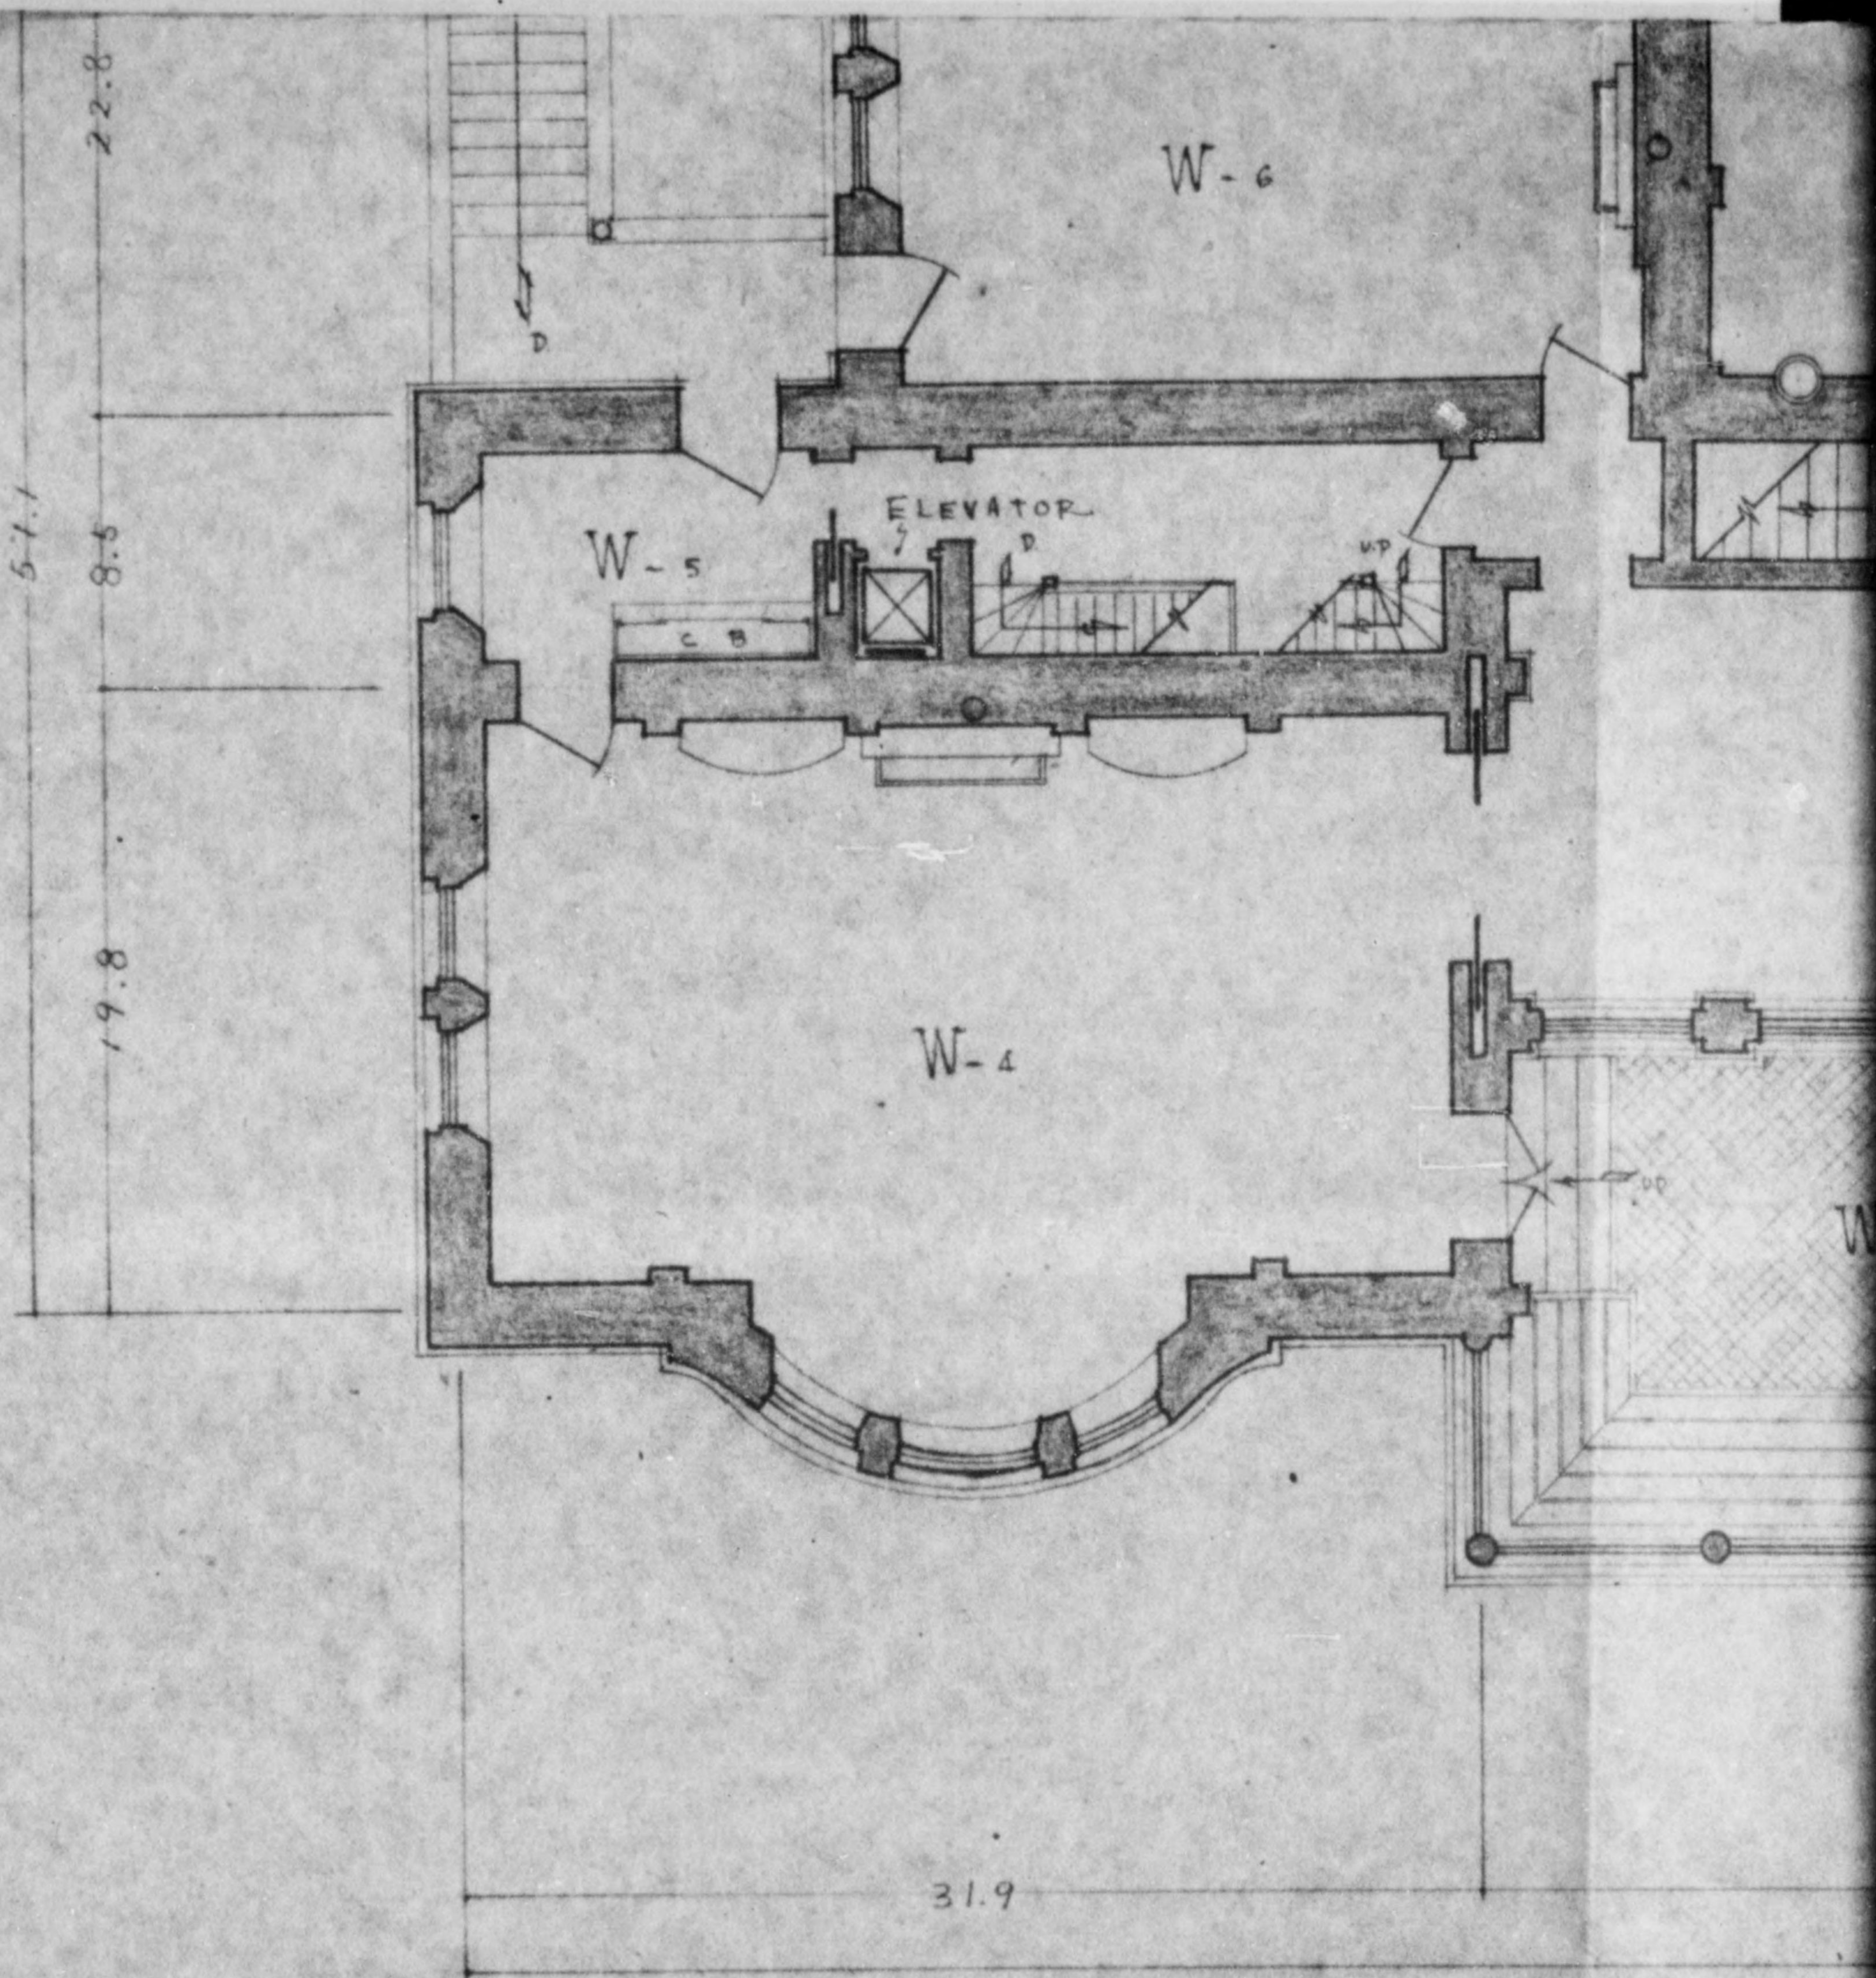

Incl 6  
Copy 4 of 8




775 013

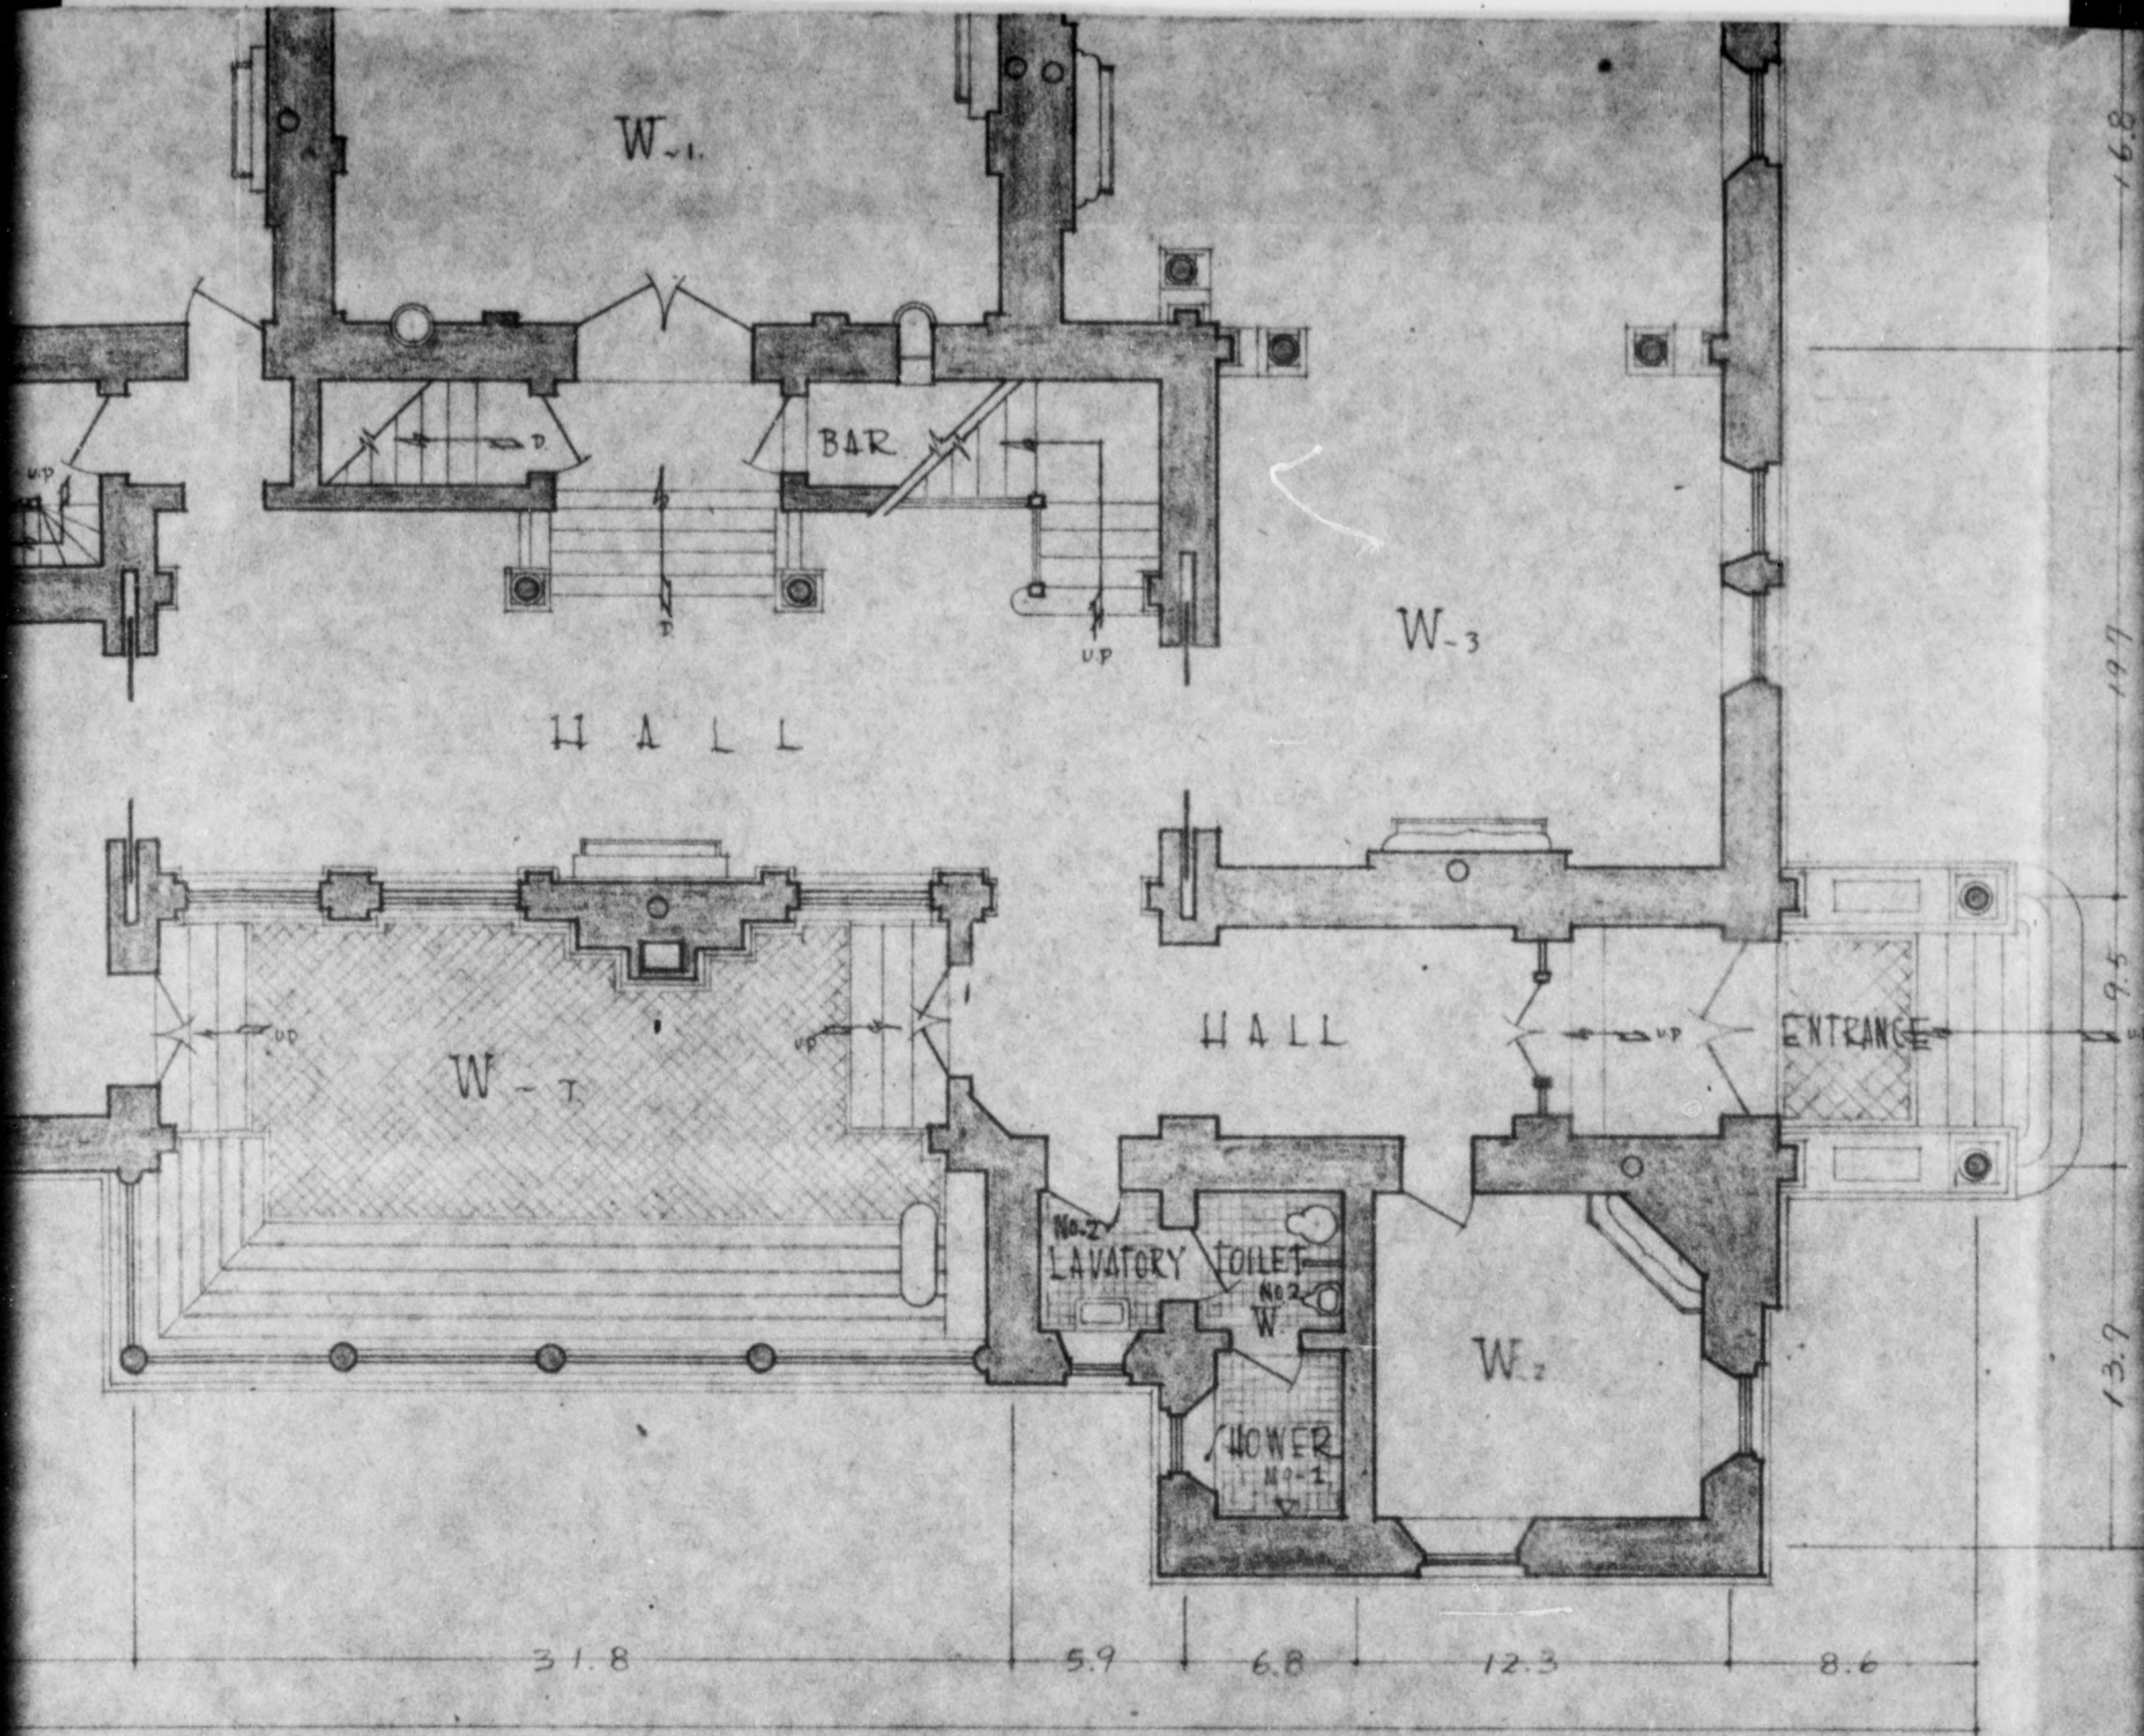

FIRST - FLOOR



775 013

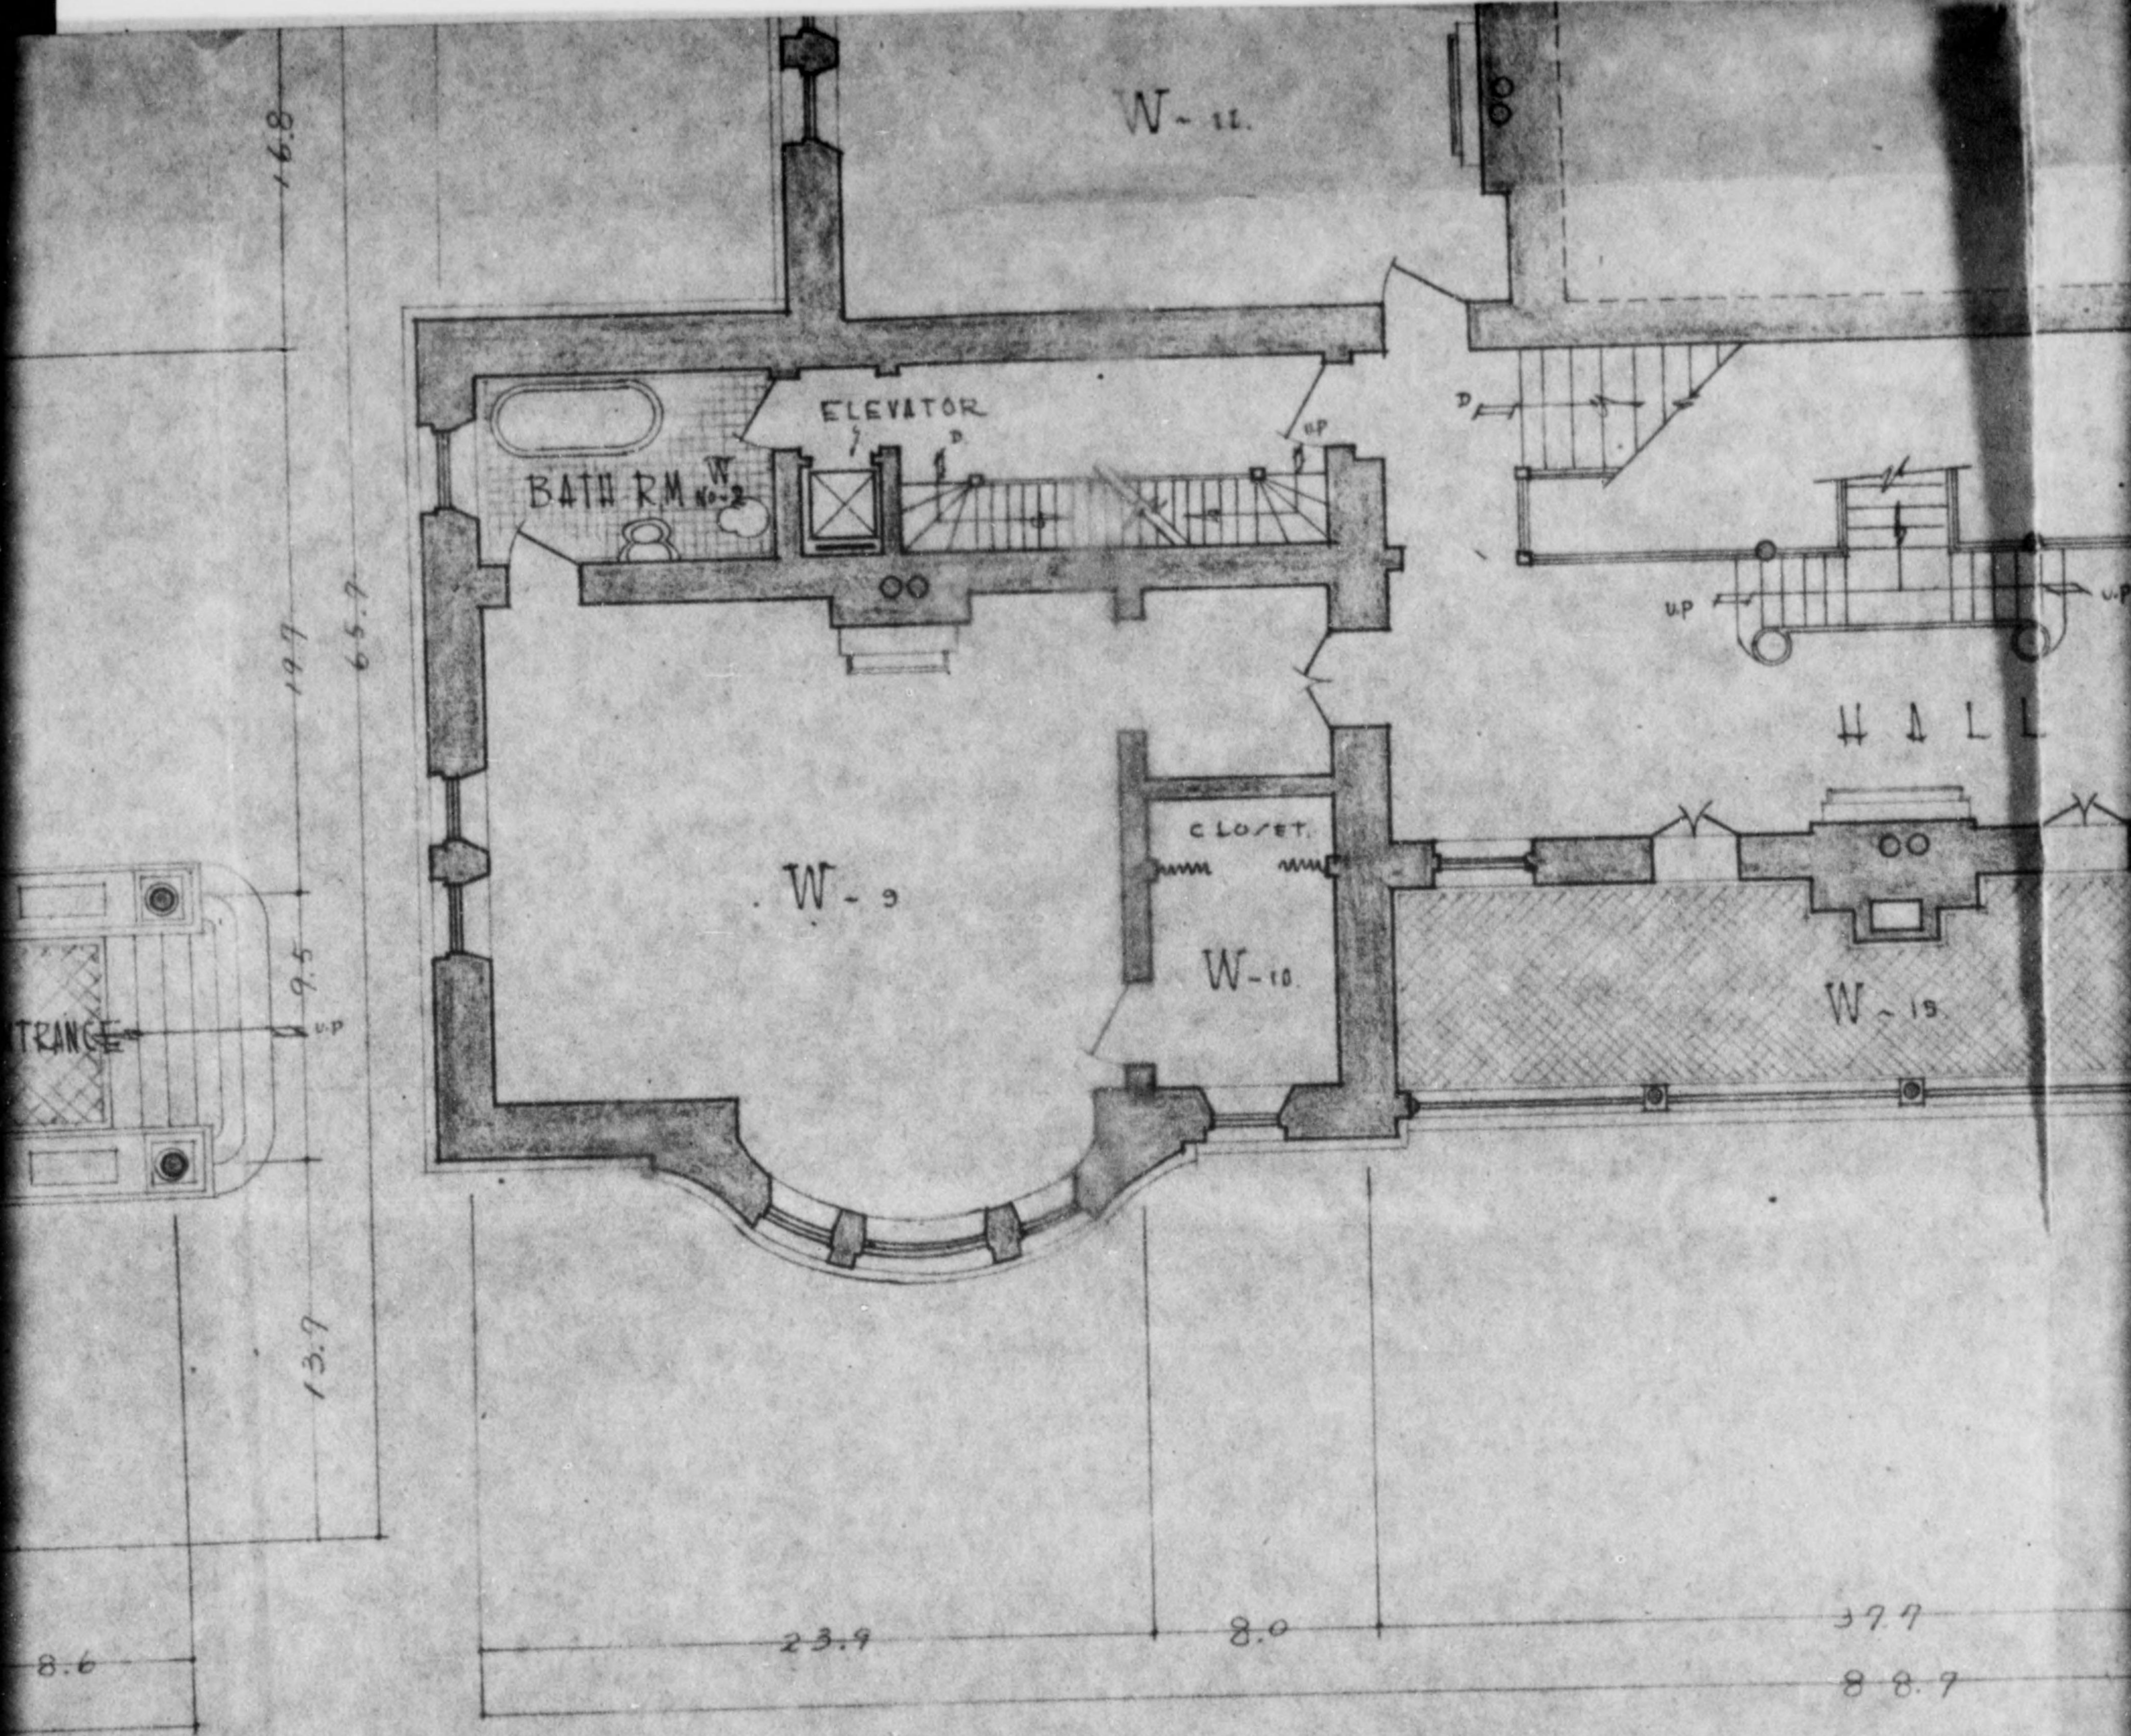


DOOR SECOND FLOOR

B  
D  
F



775 013

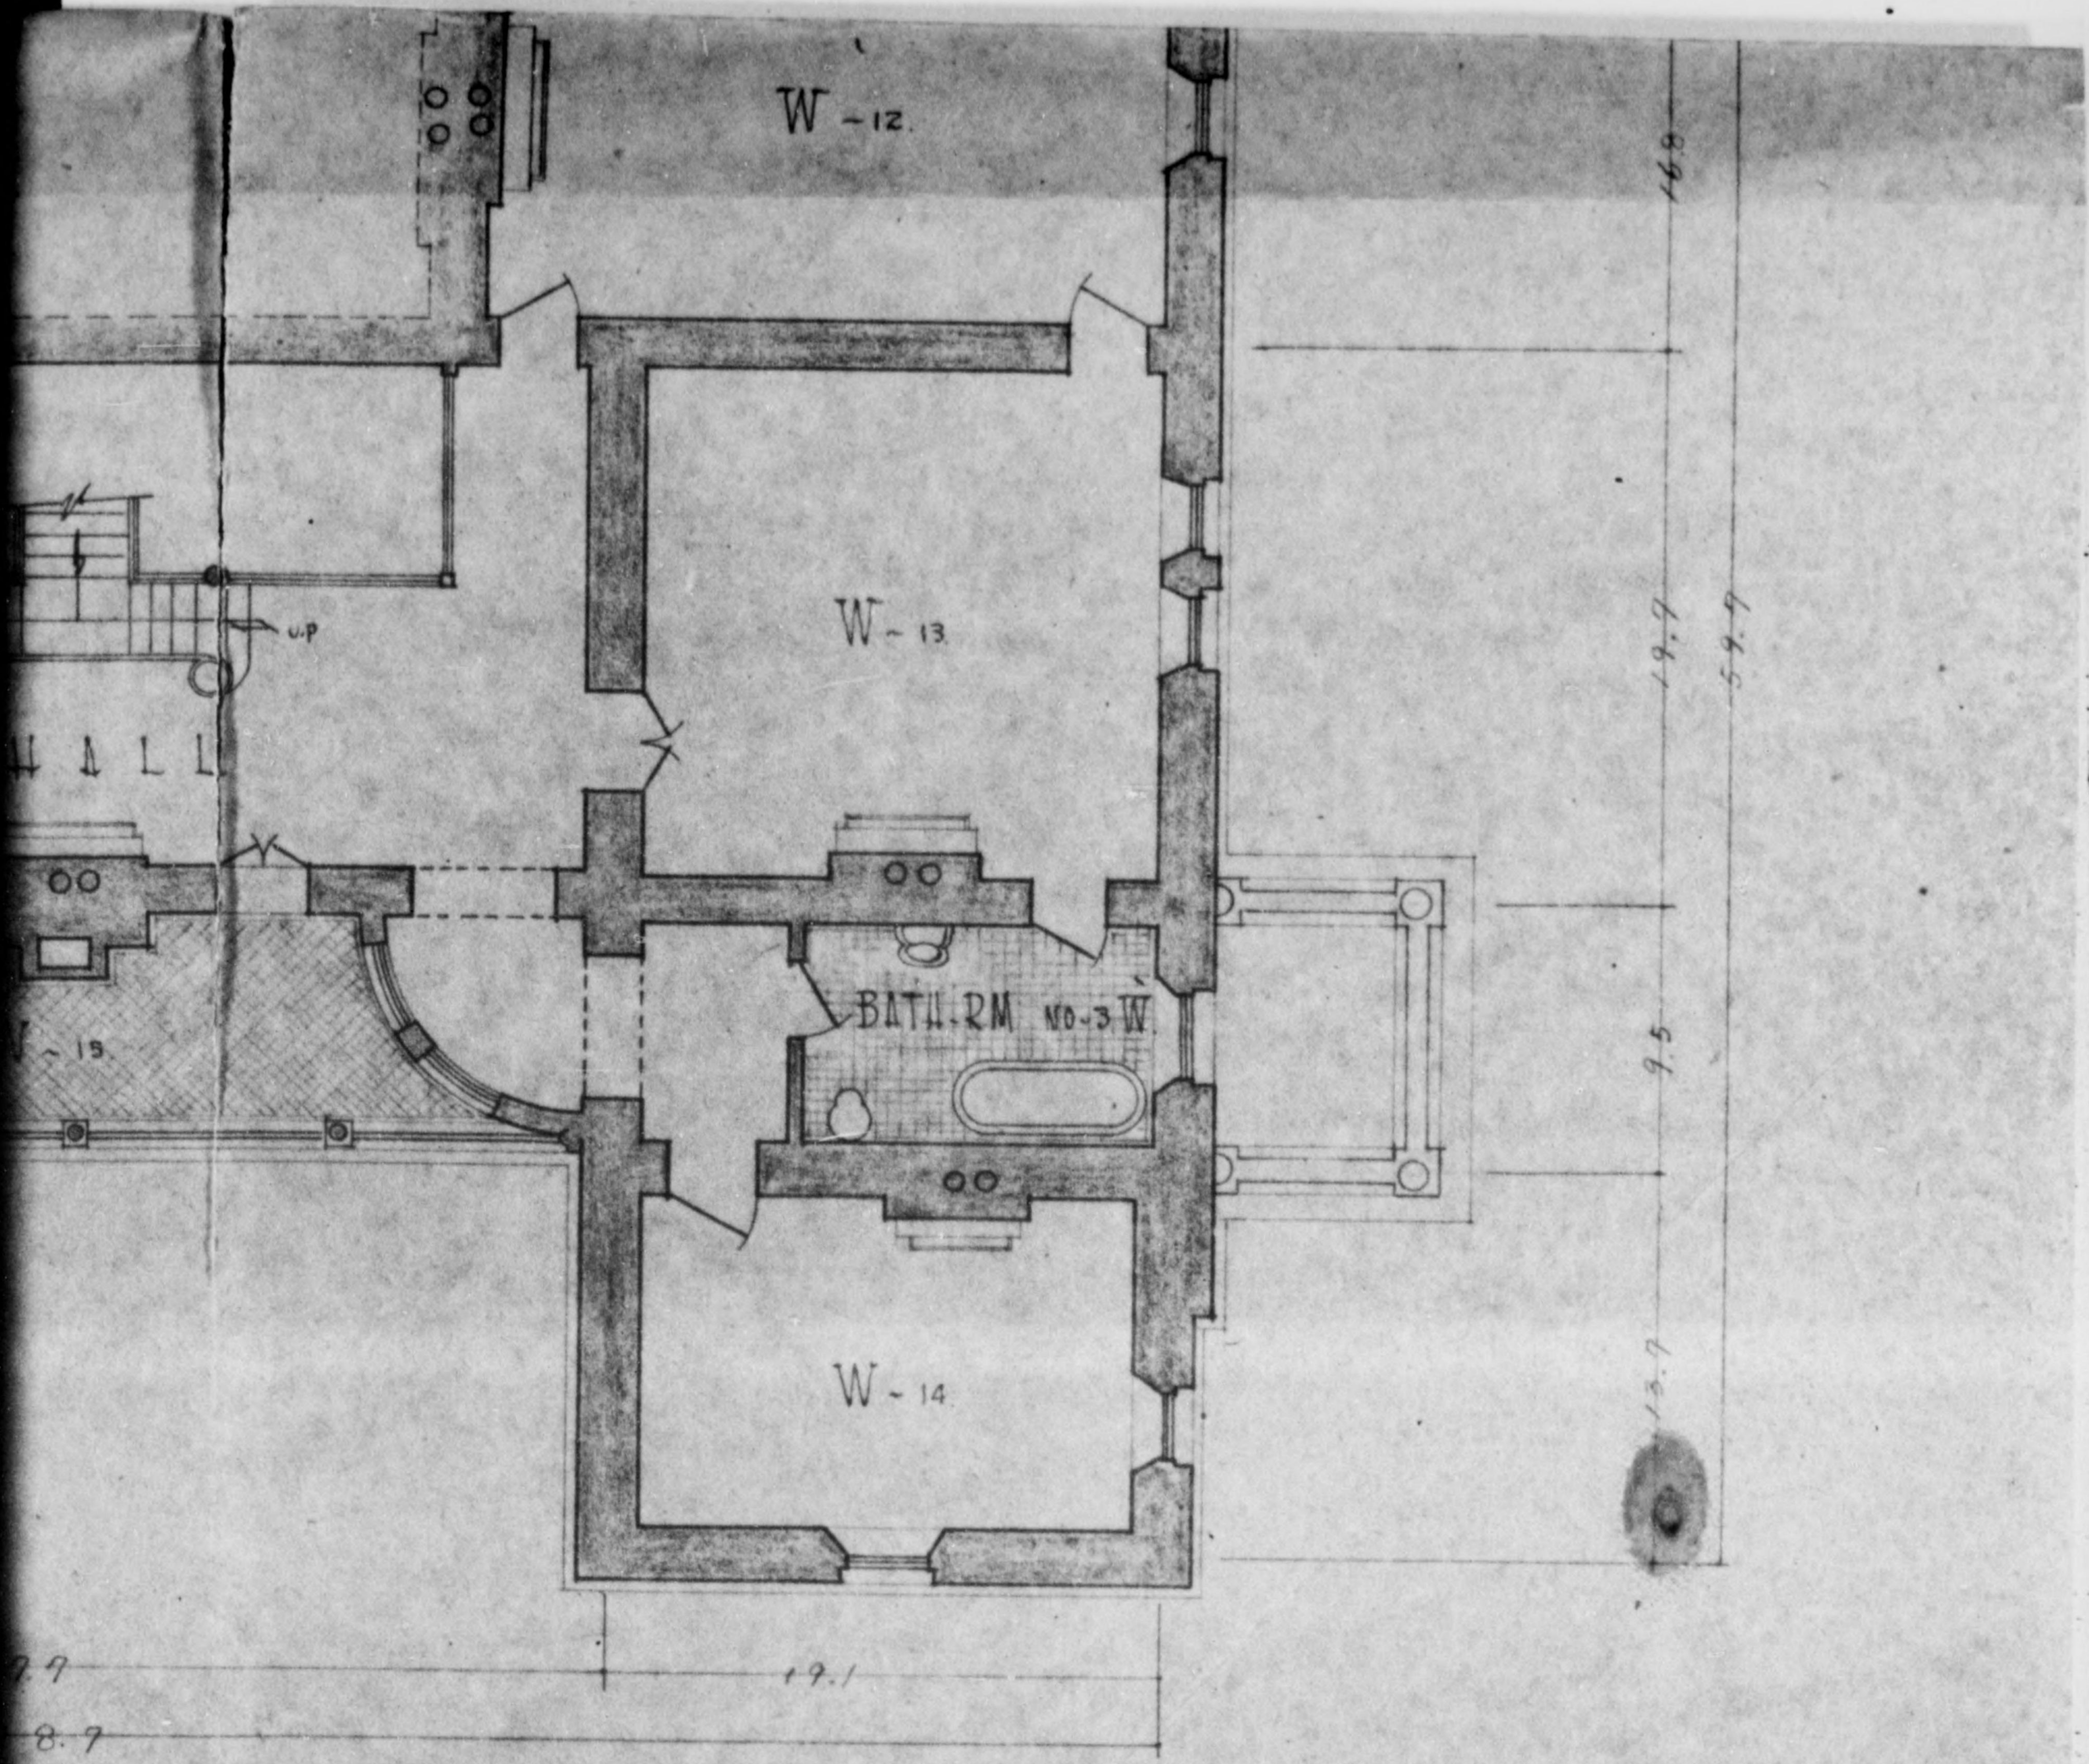


BUILDING	MIL GOVT Q QTR / CHORAKUKWAN
DRAWING	P L A N ✓
PROCUREMENT NO.	JPNR 3441
SCALE	1 : 100

CHORAKU-KAN  
 MAIN BLDG: 1st & 2nd FL PLAN  
 MEZZANINE PLAN  
 LOCAL PROCUREMENT KYTE 531-A  
 superseded by  
 CENTRAL PROCUREMENT JPNR 3441  
 KYOTO MILITARY GOVERNMENT  
 TEAM.  
 JAP NUMBER 632




775 013

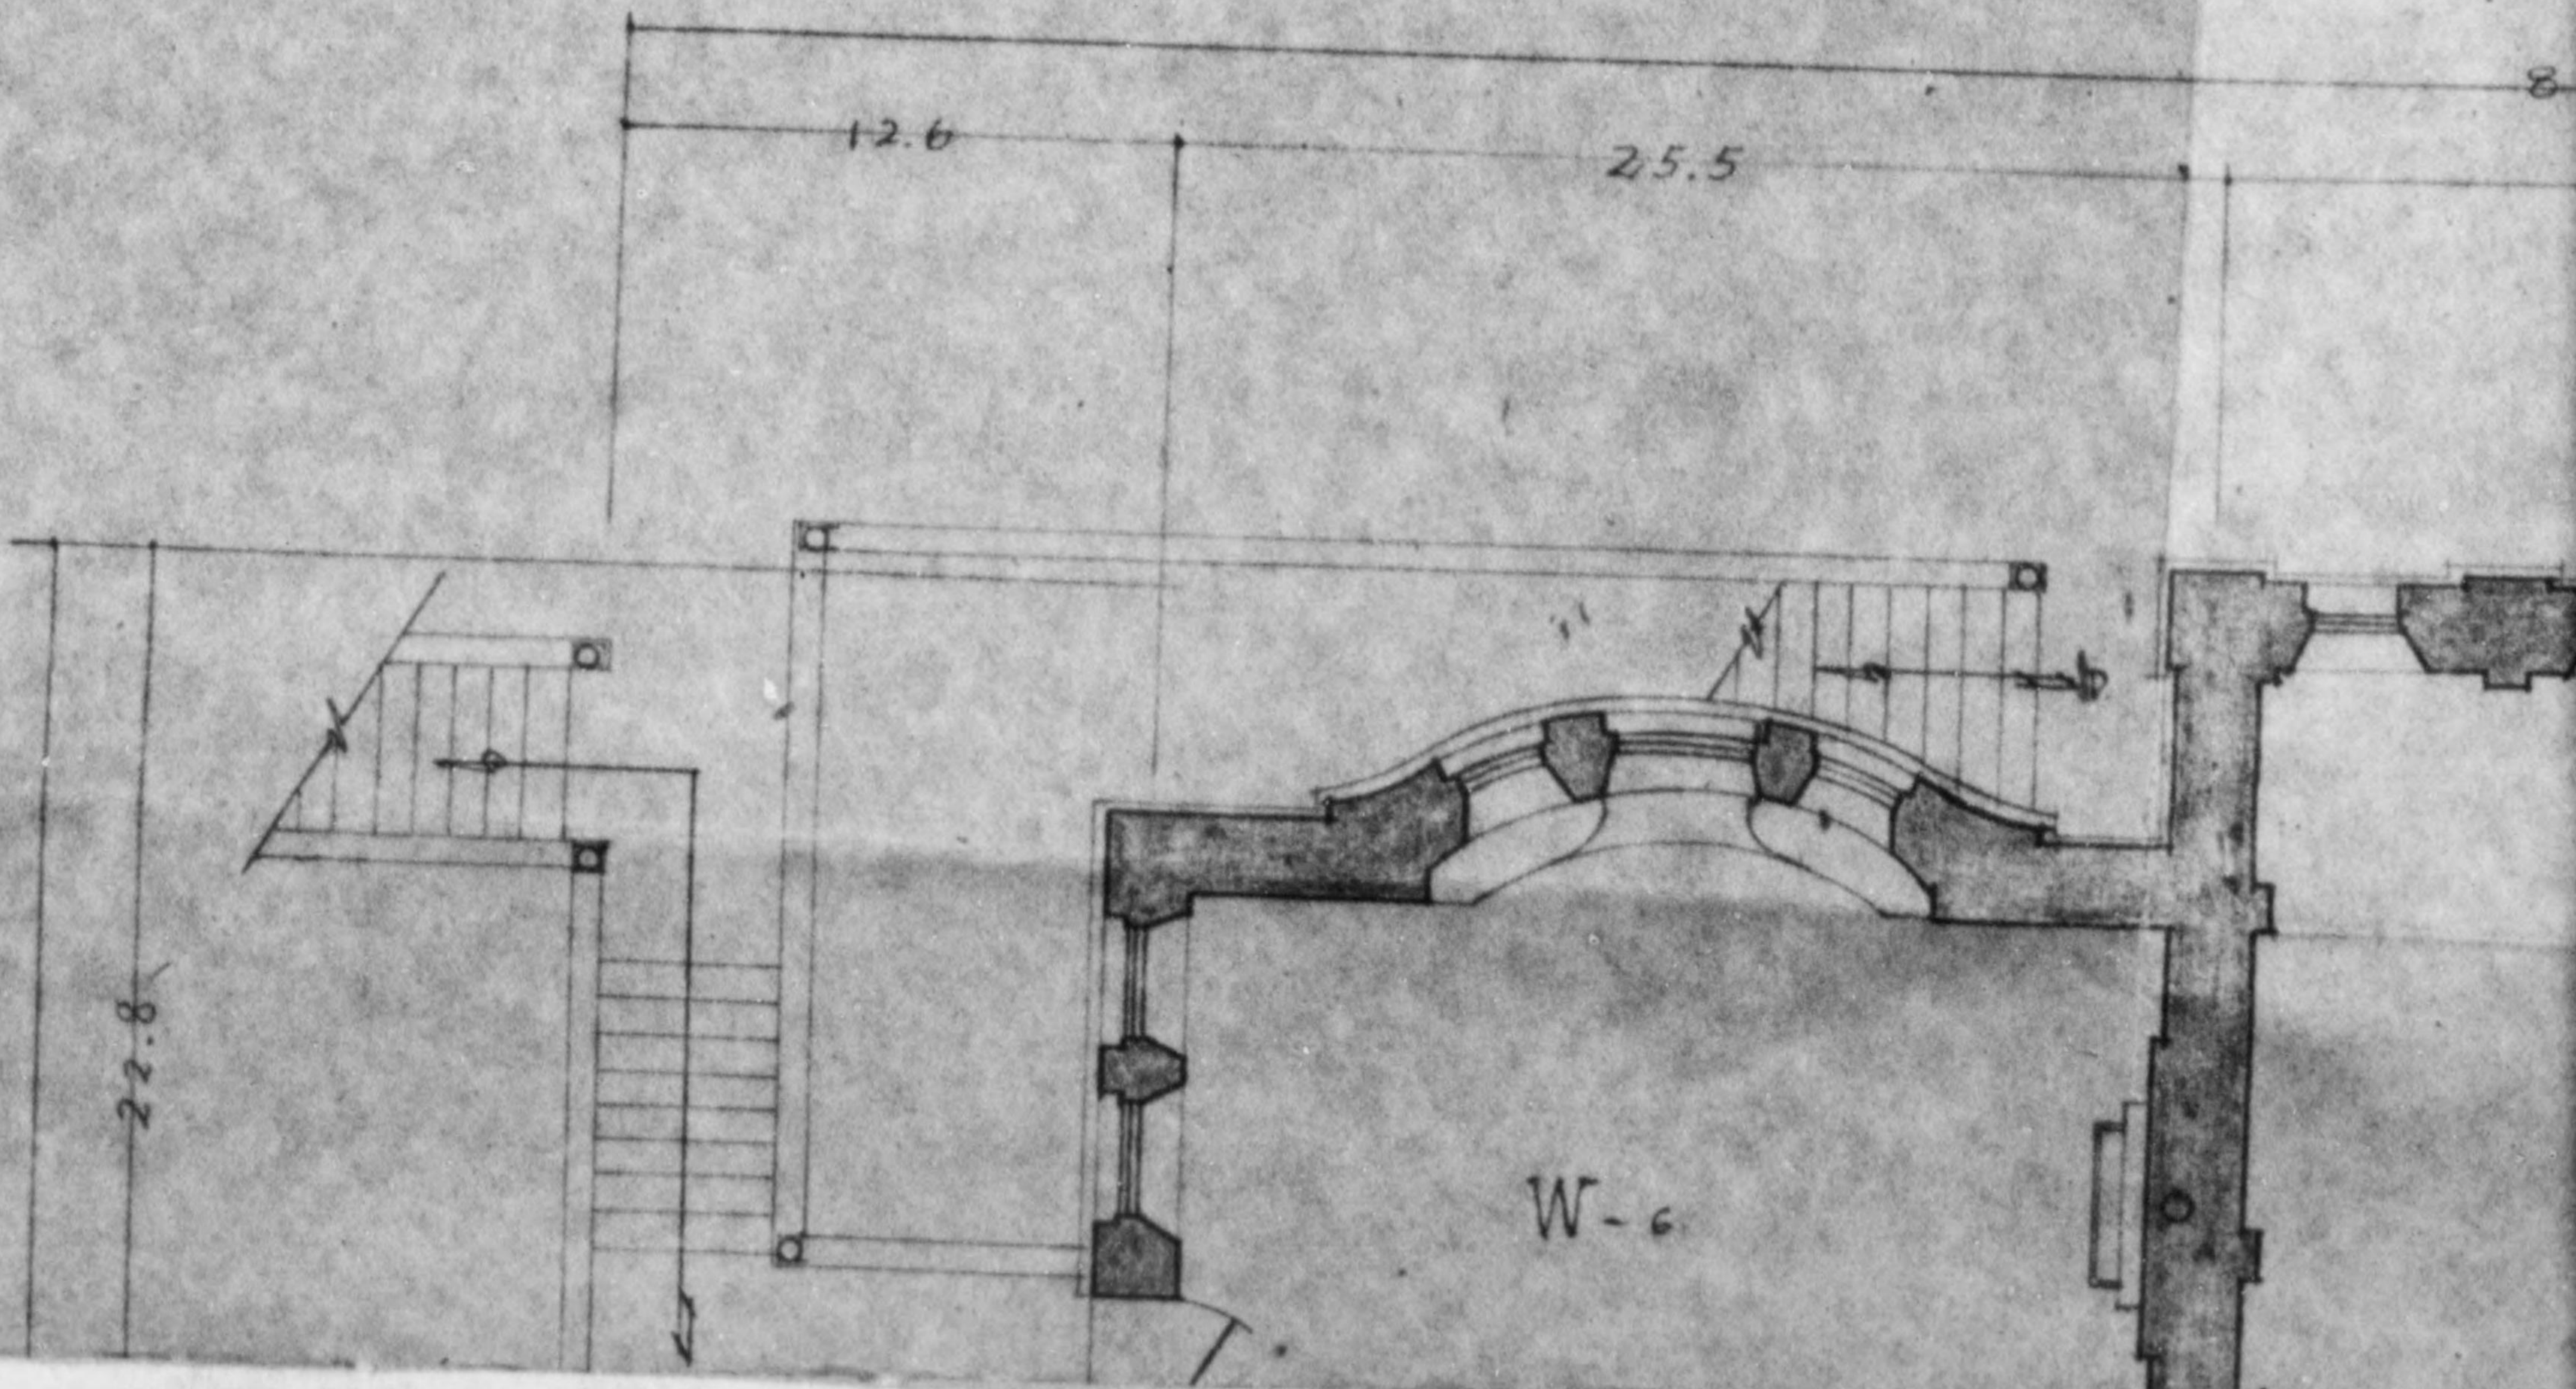



775 013

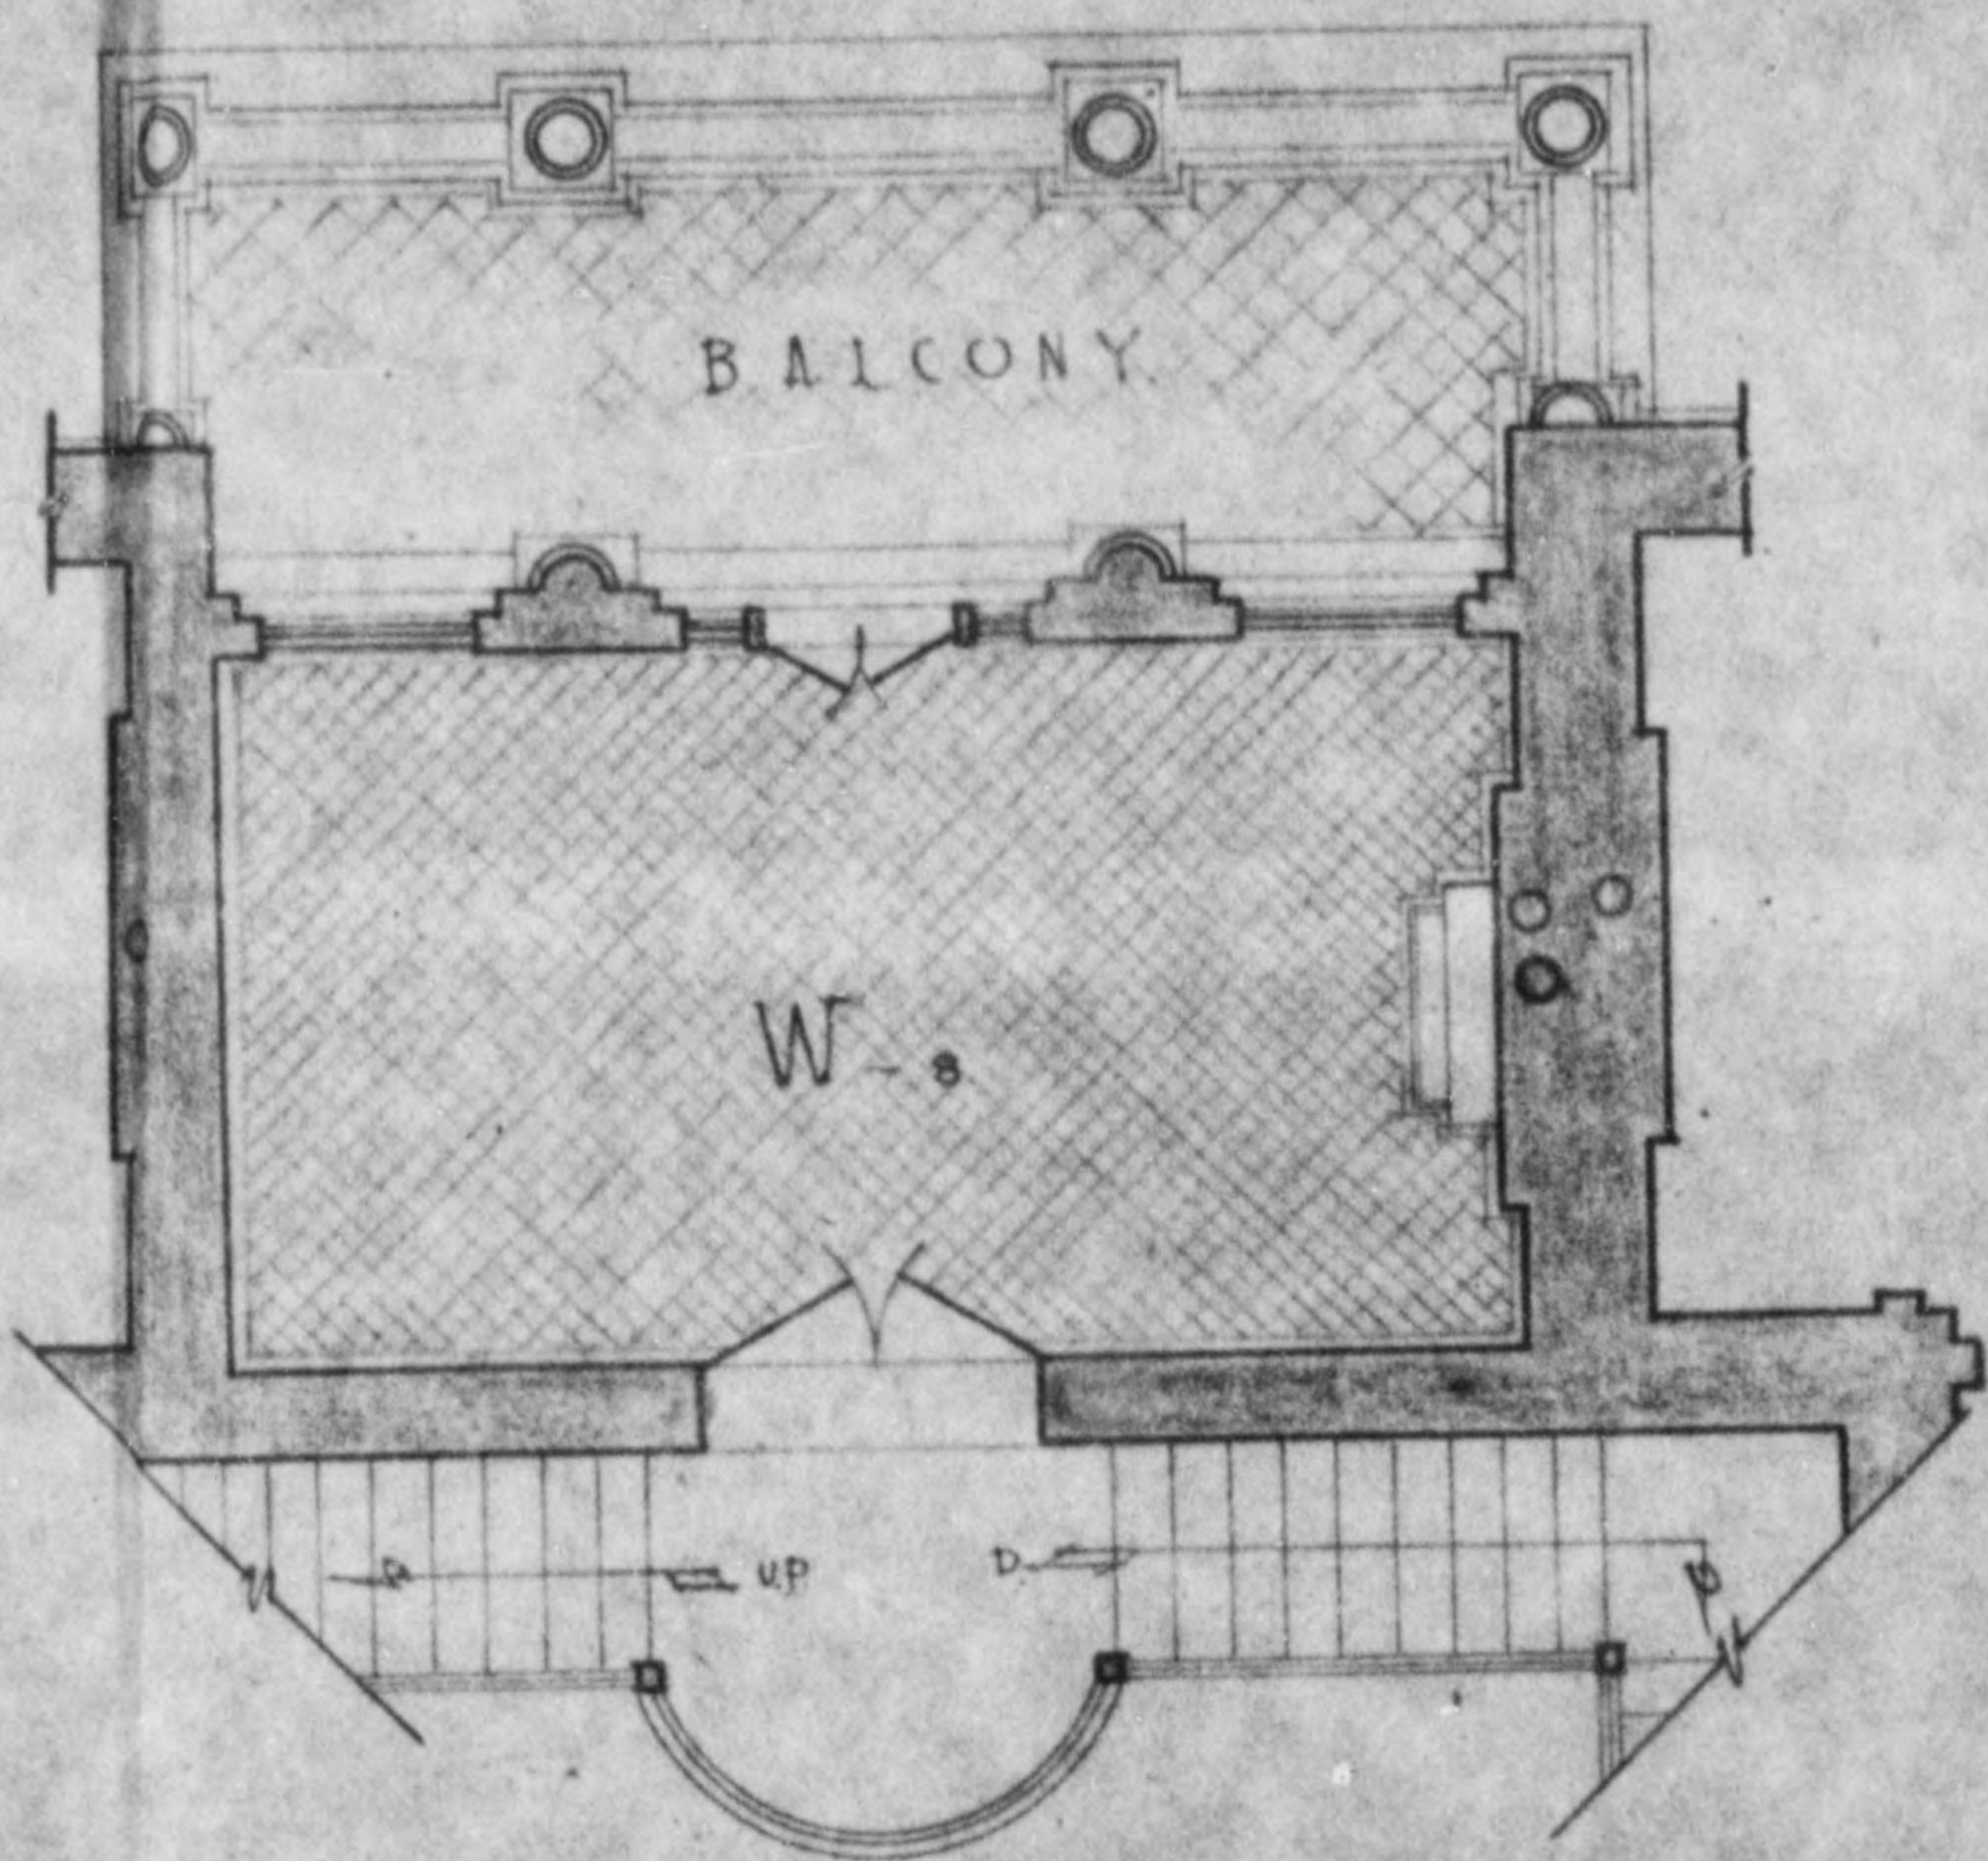


FIRST-MEZZANINE

88.7

25.1

25.5


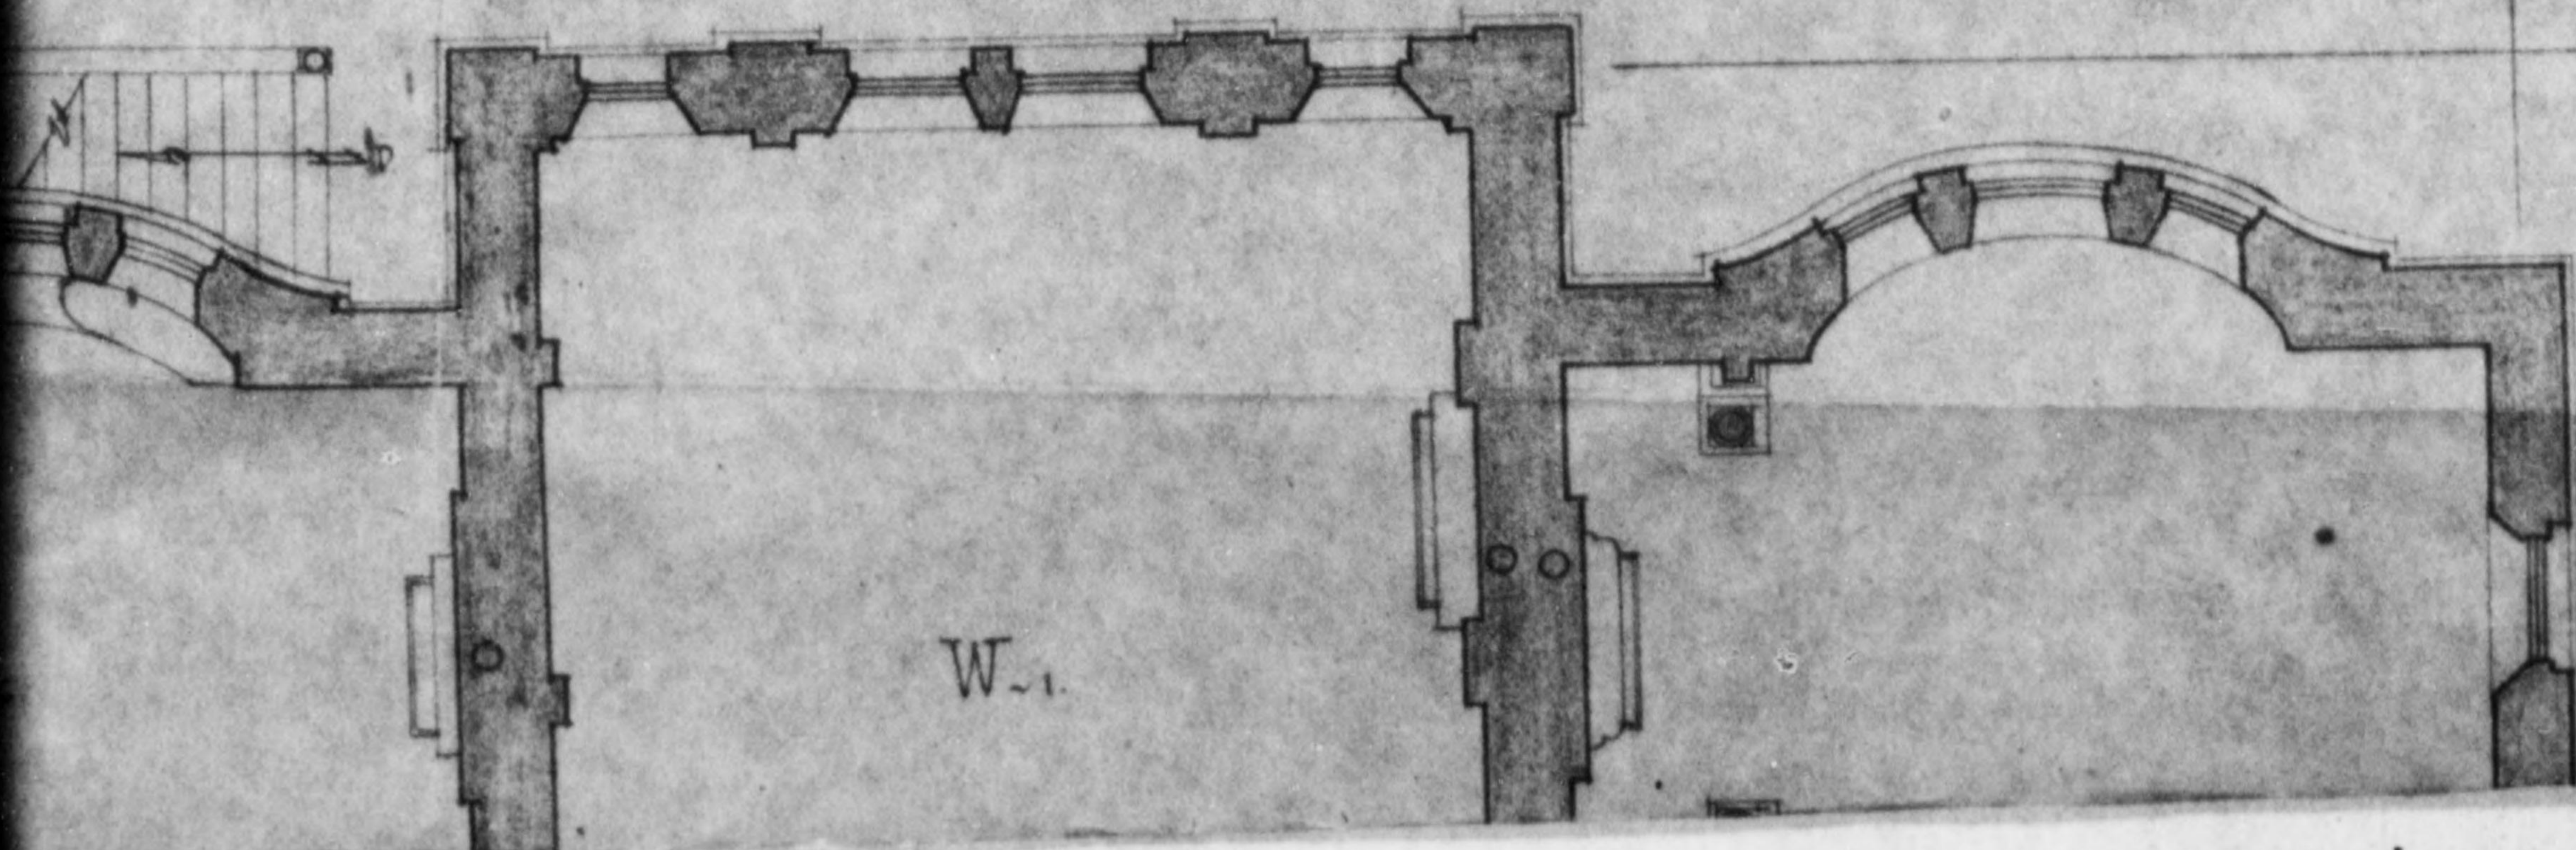




775 013

ANINE.



SECOND-MEZZANINE

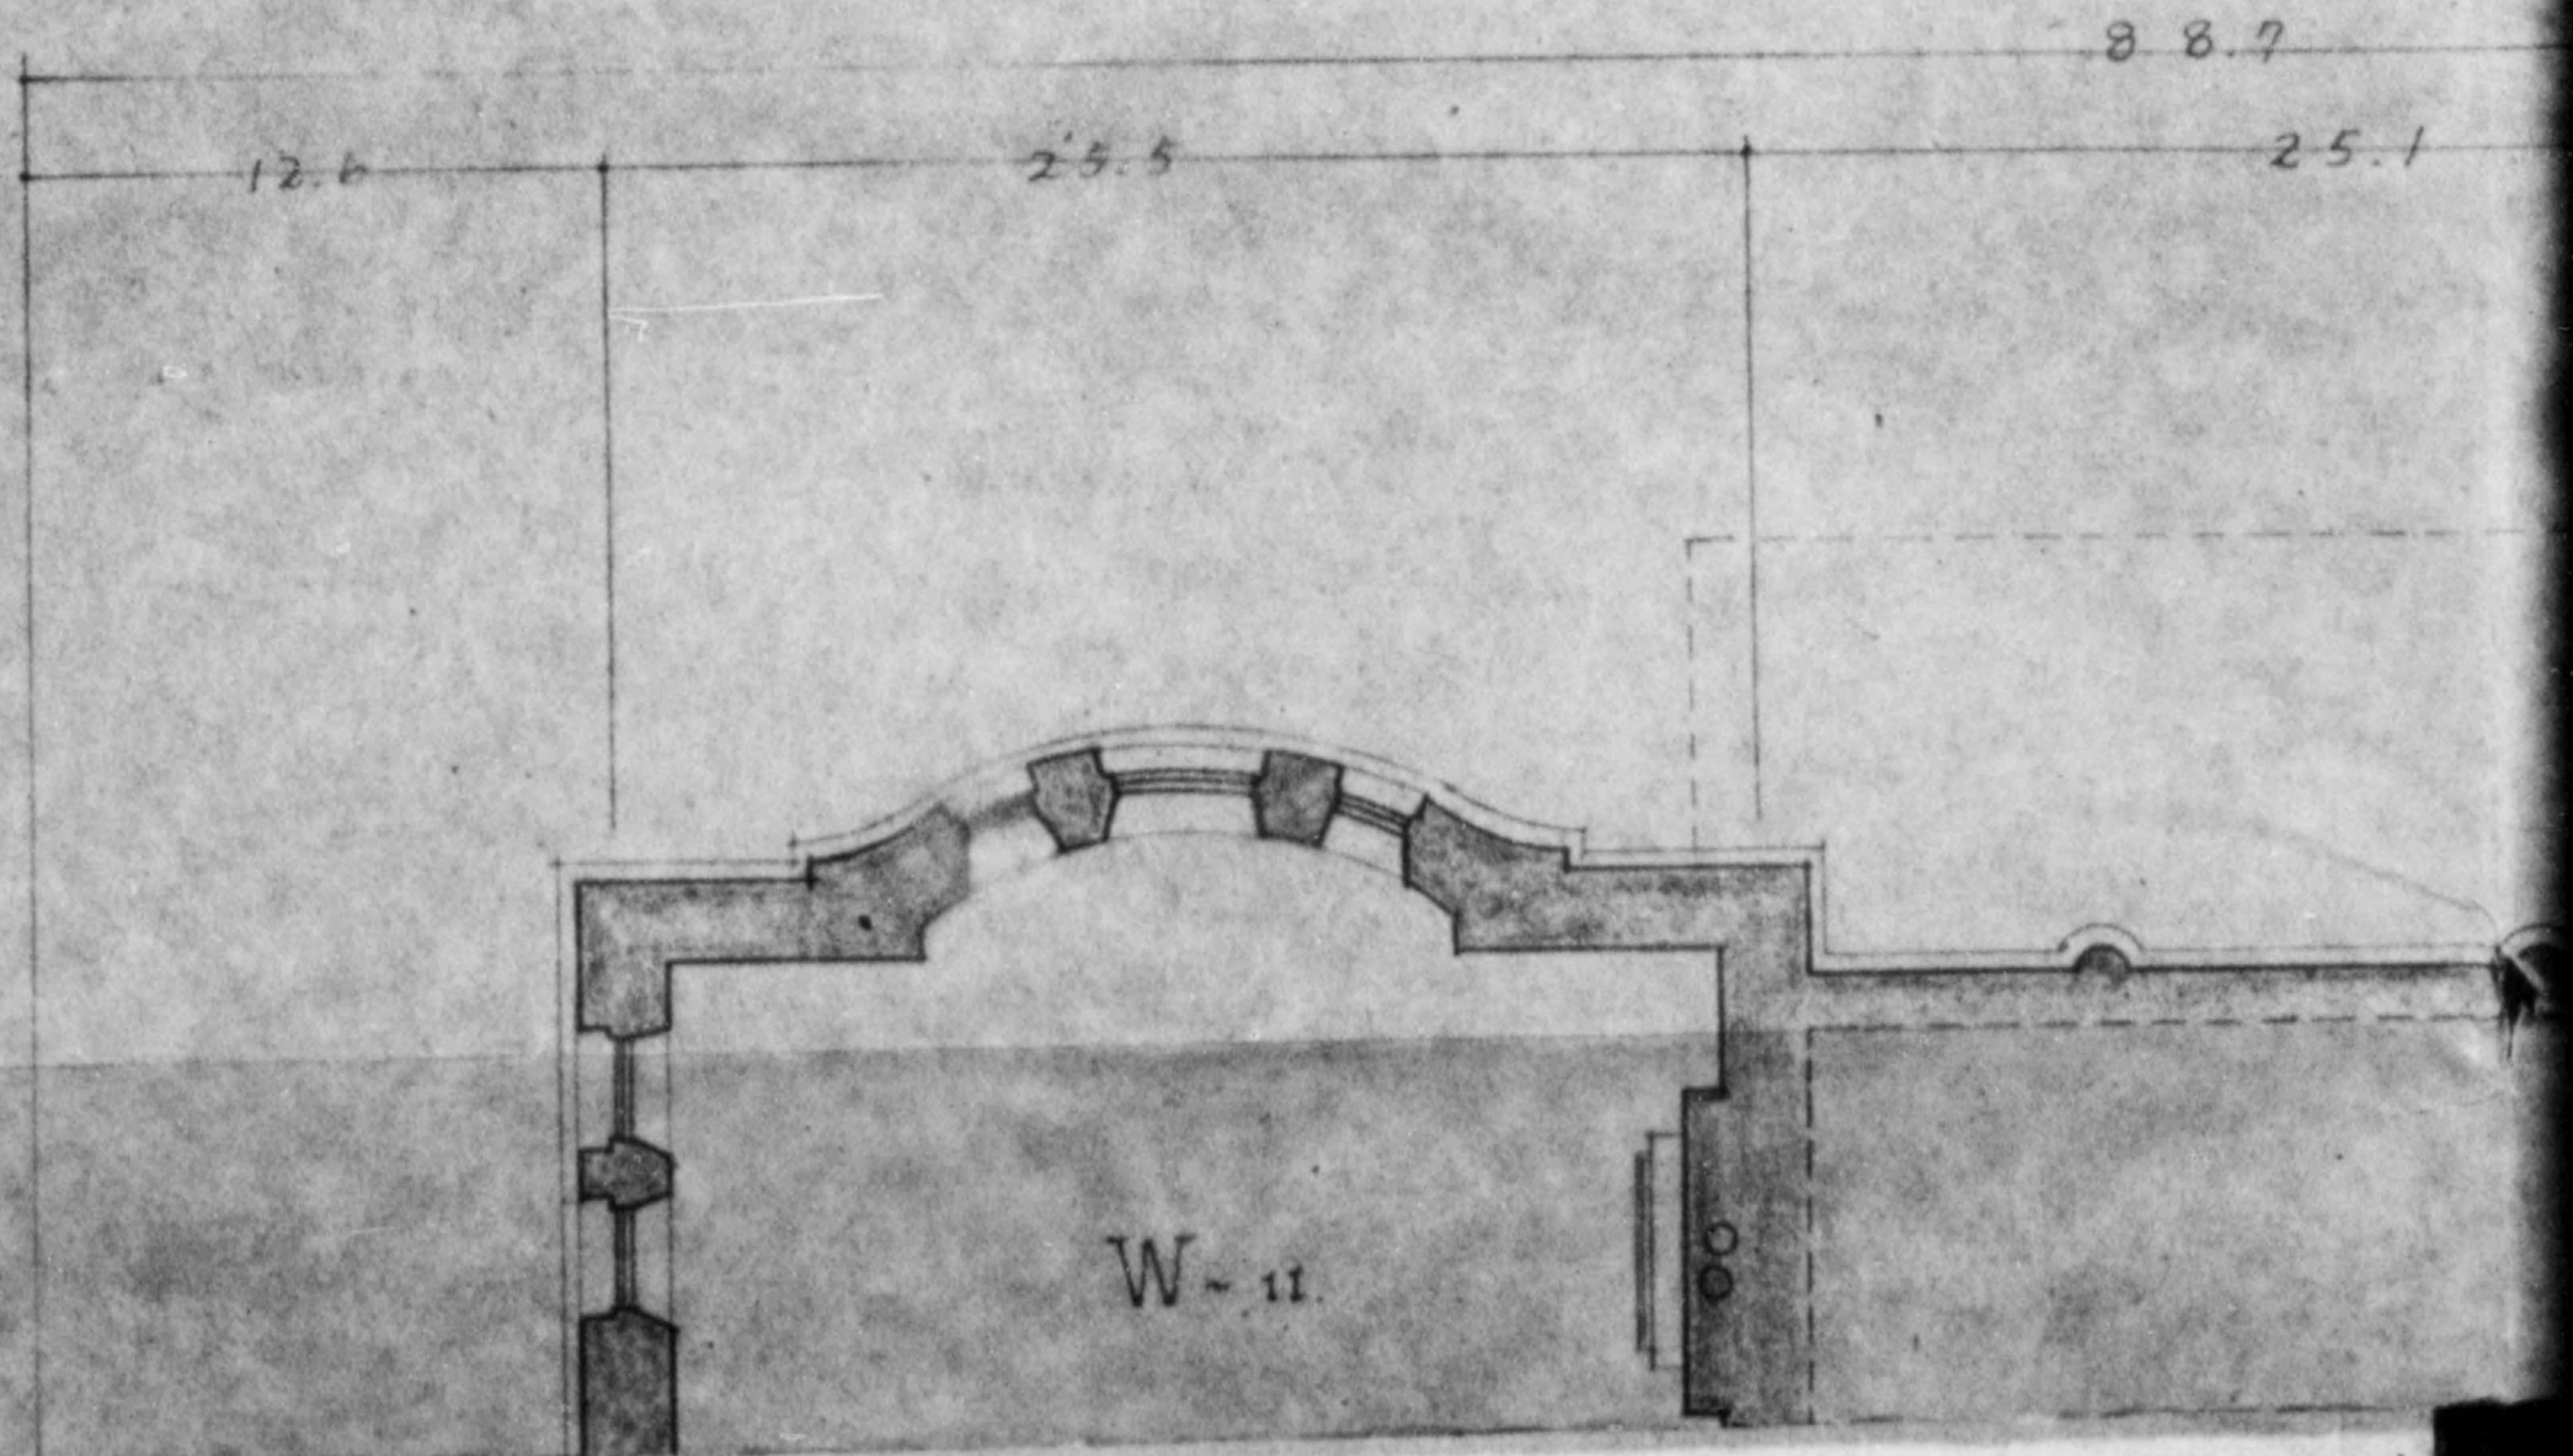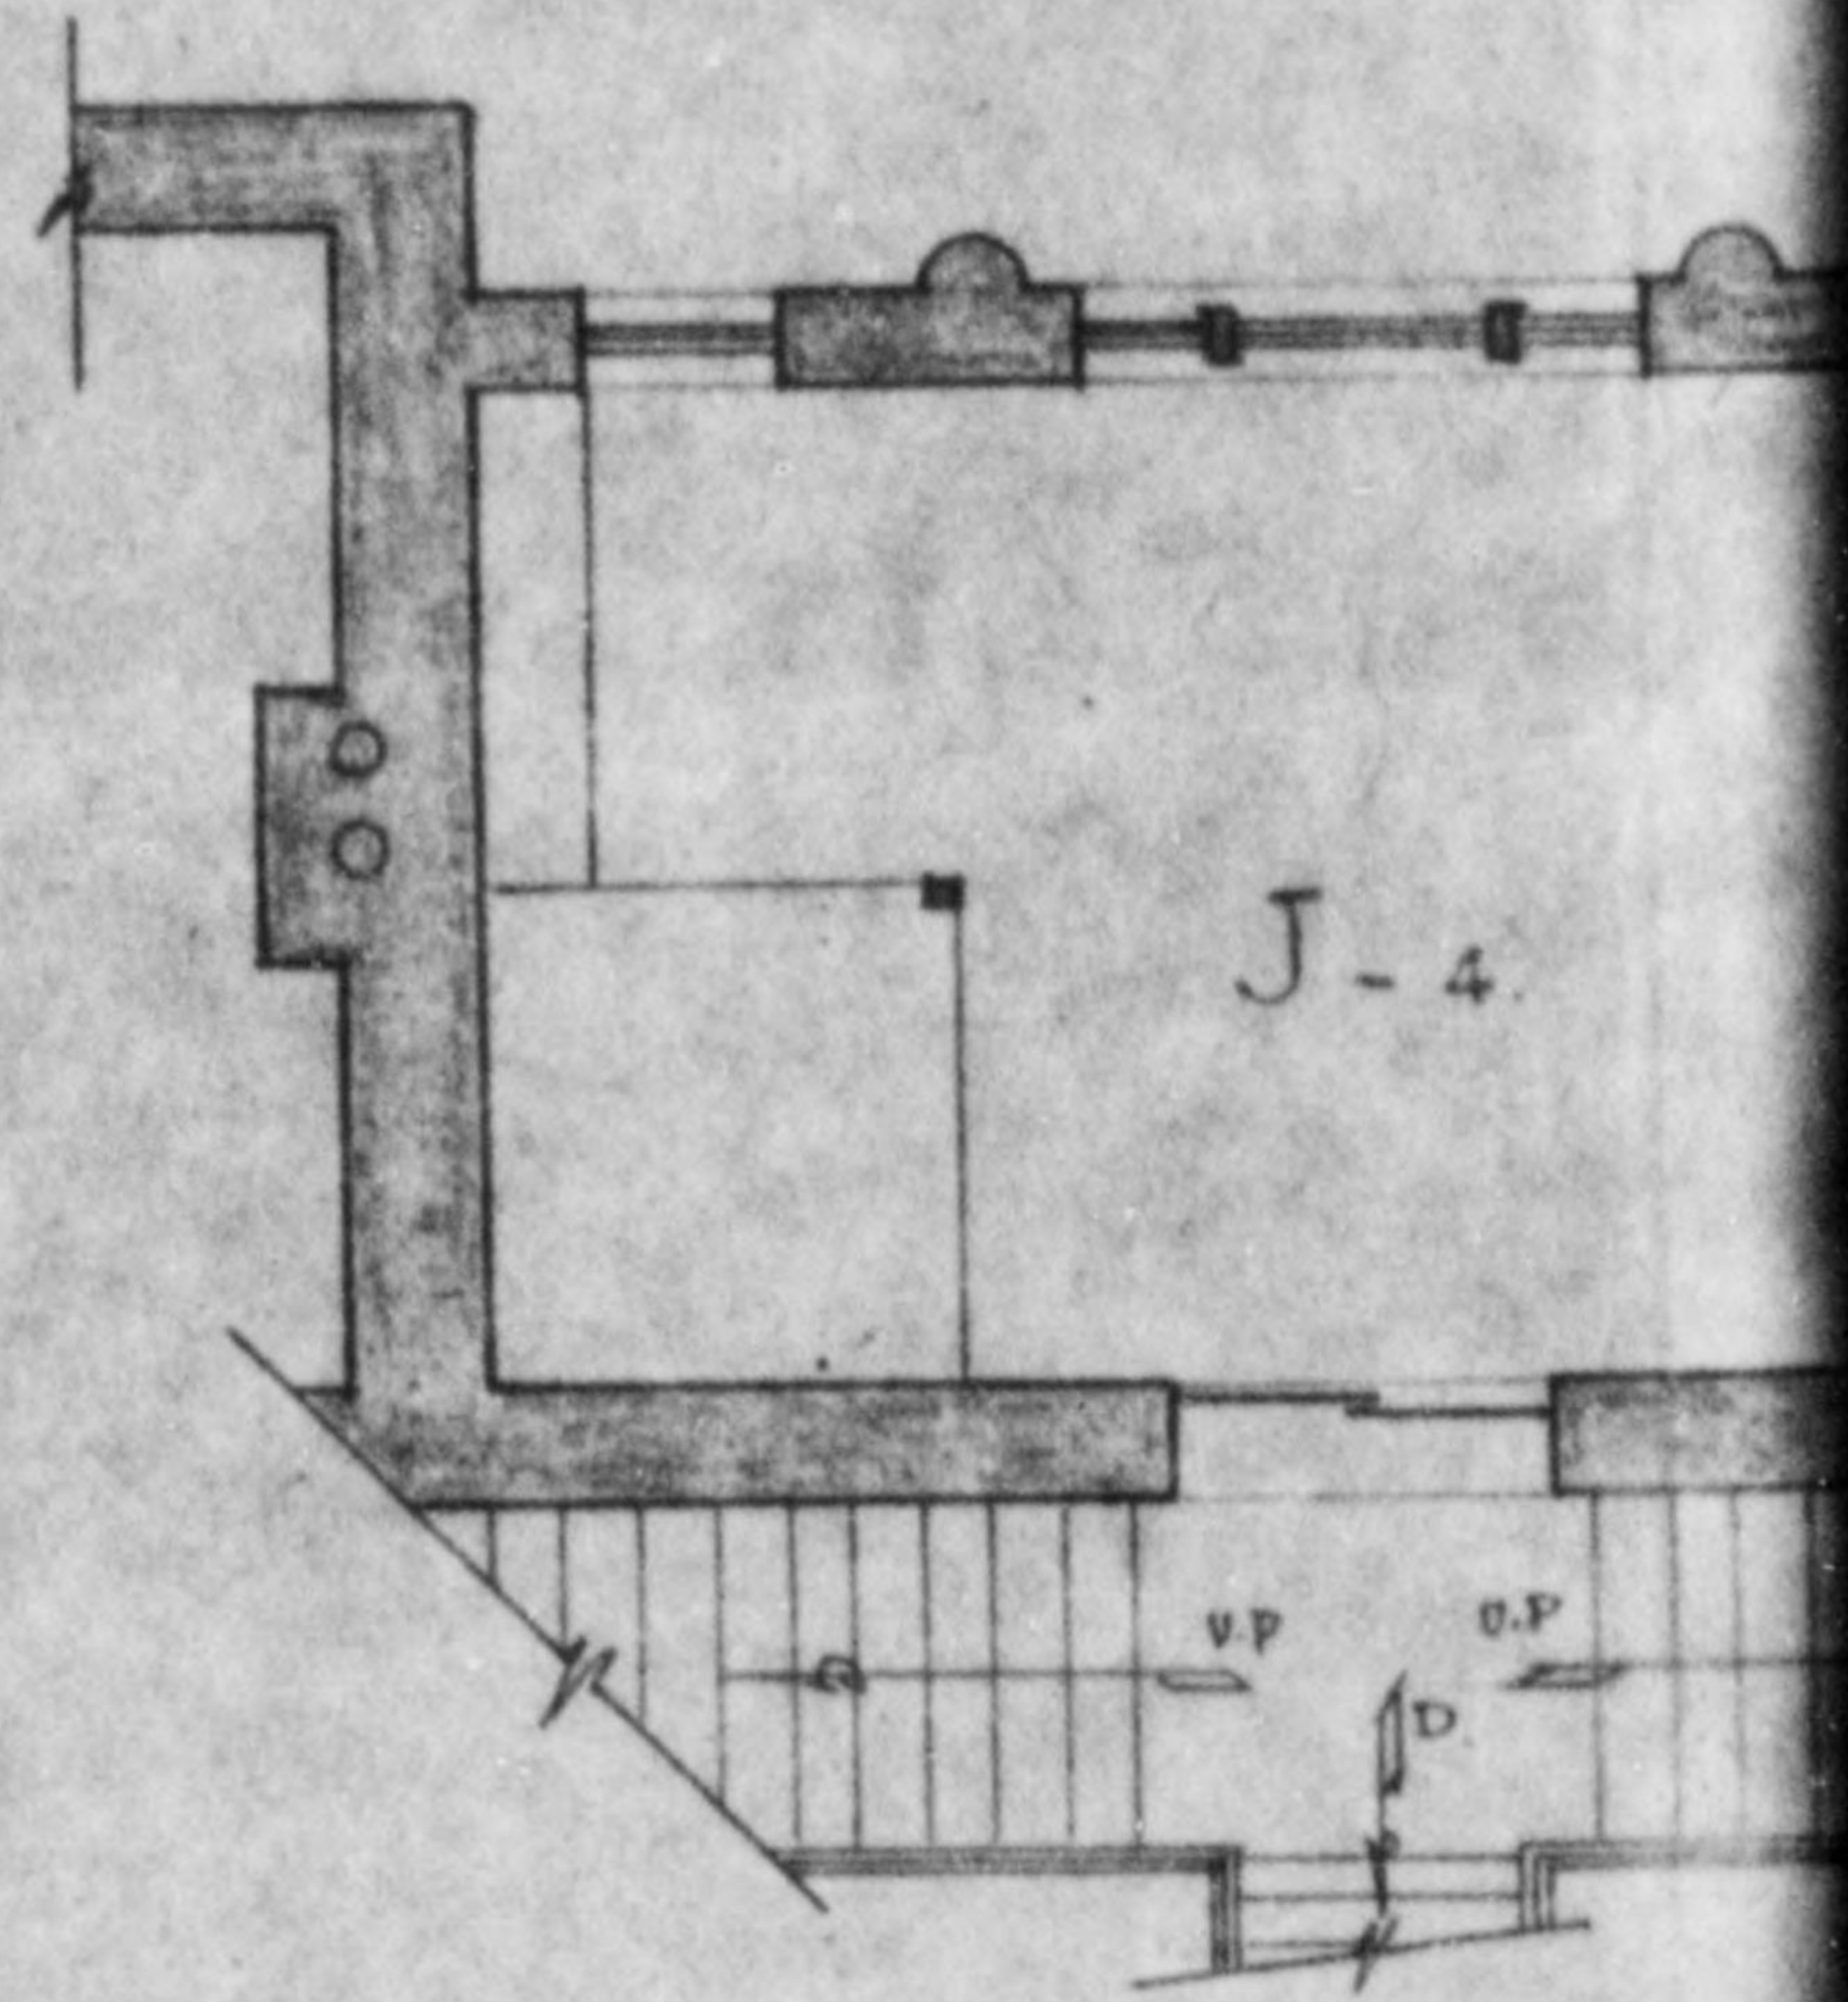




775 013

11  
100  
207

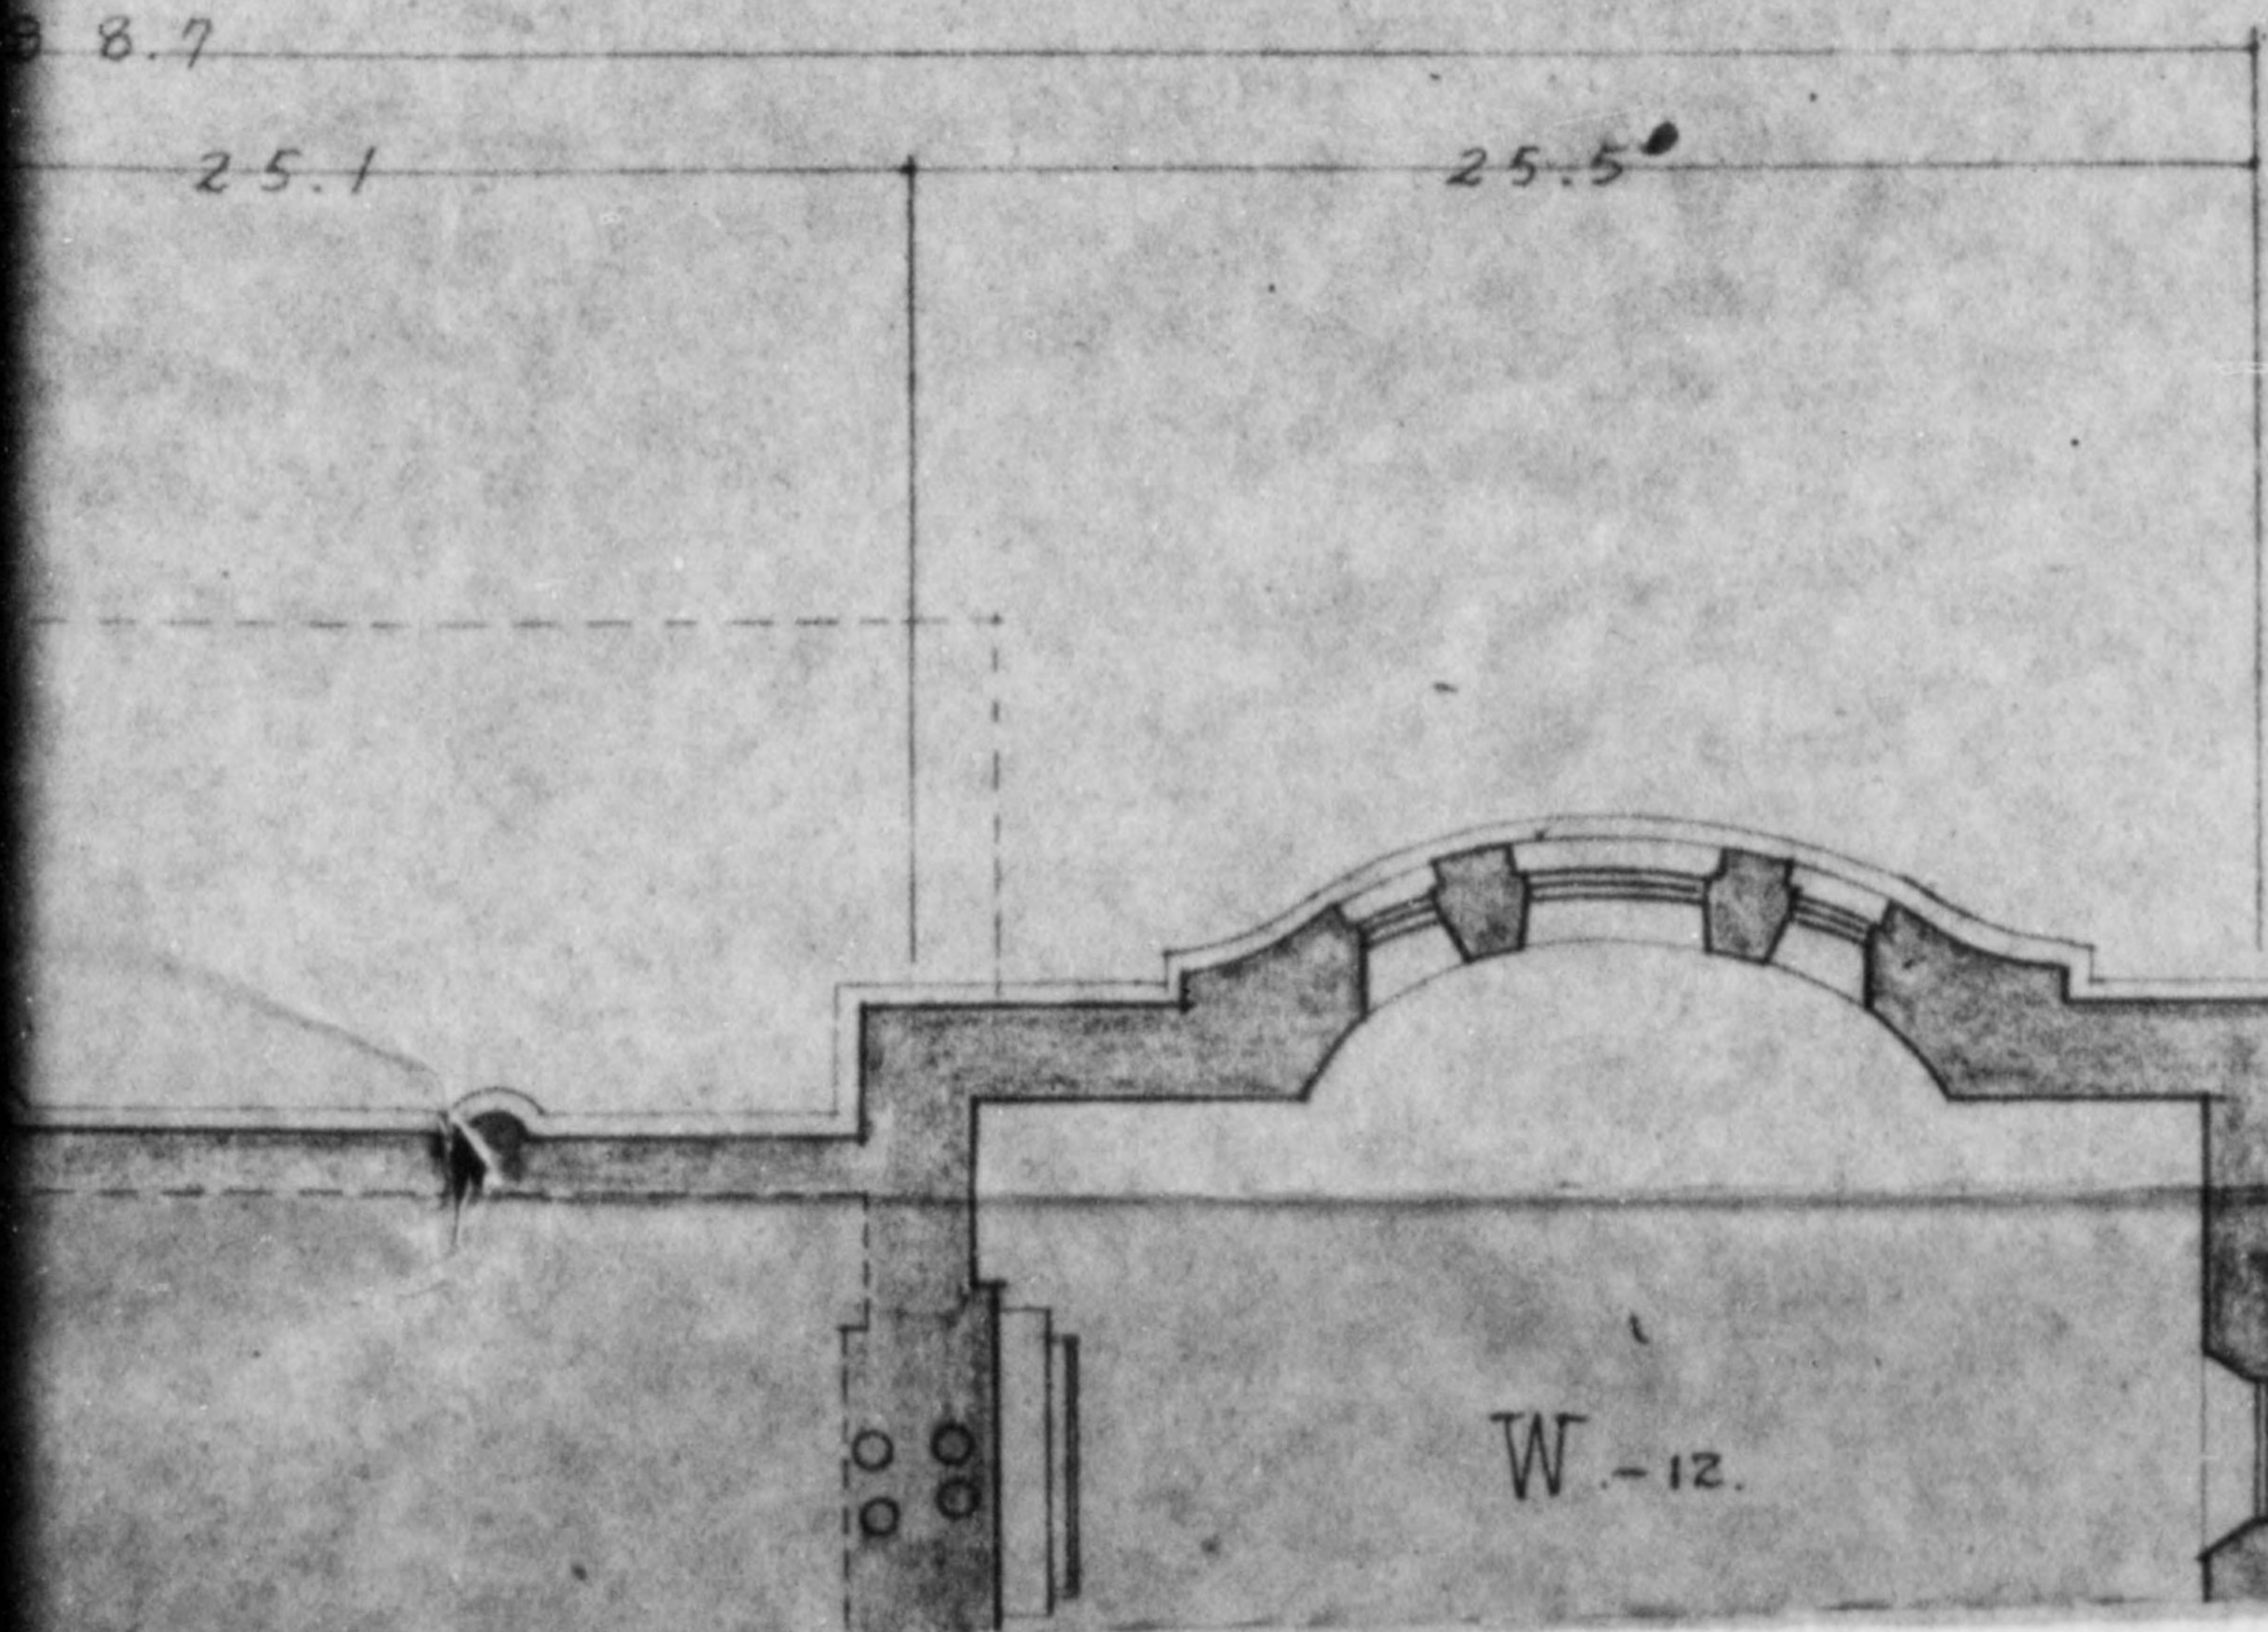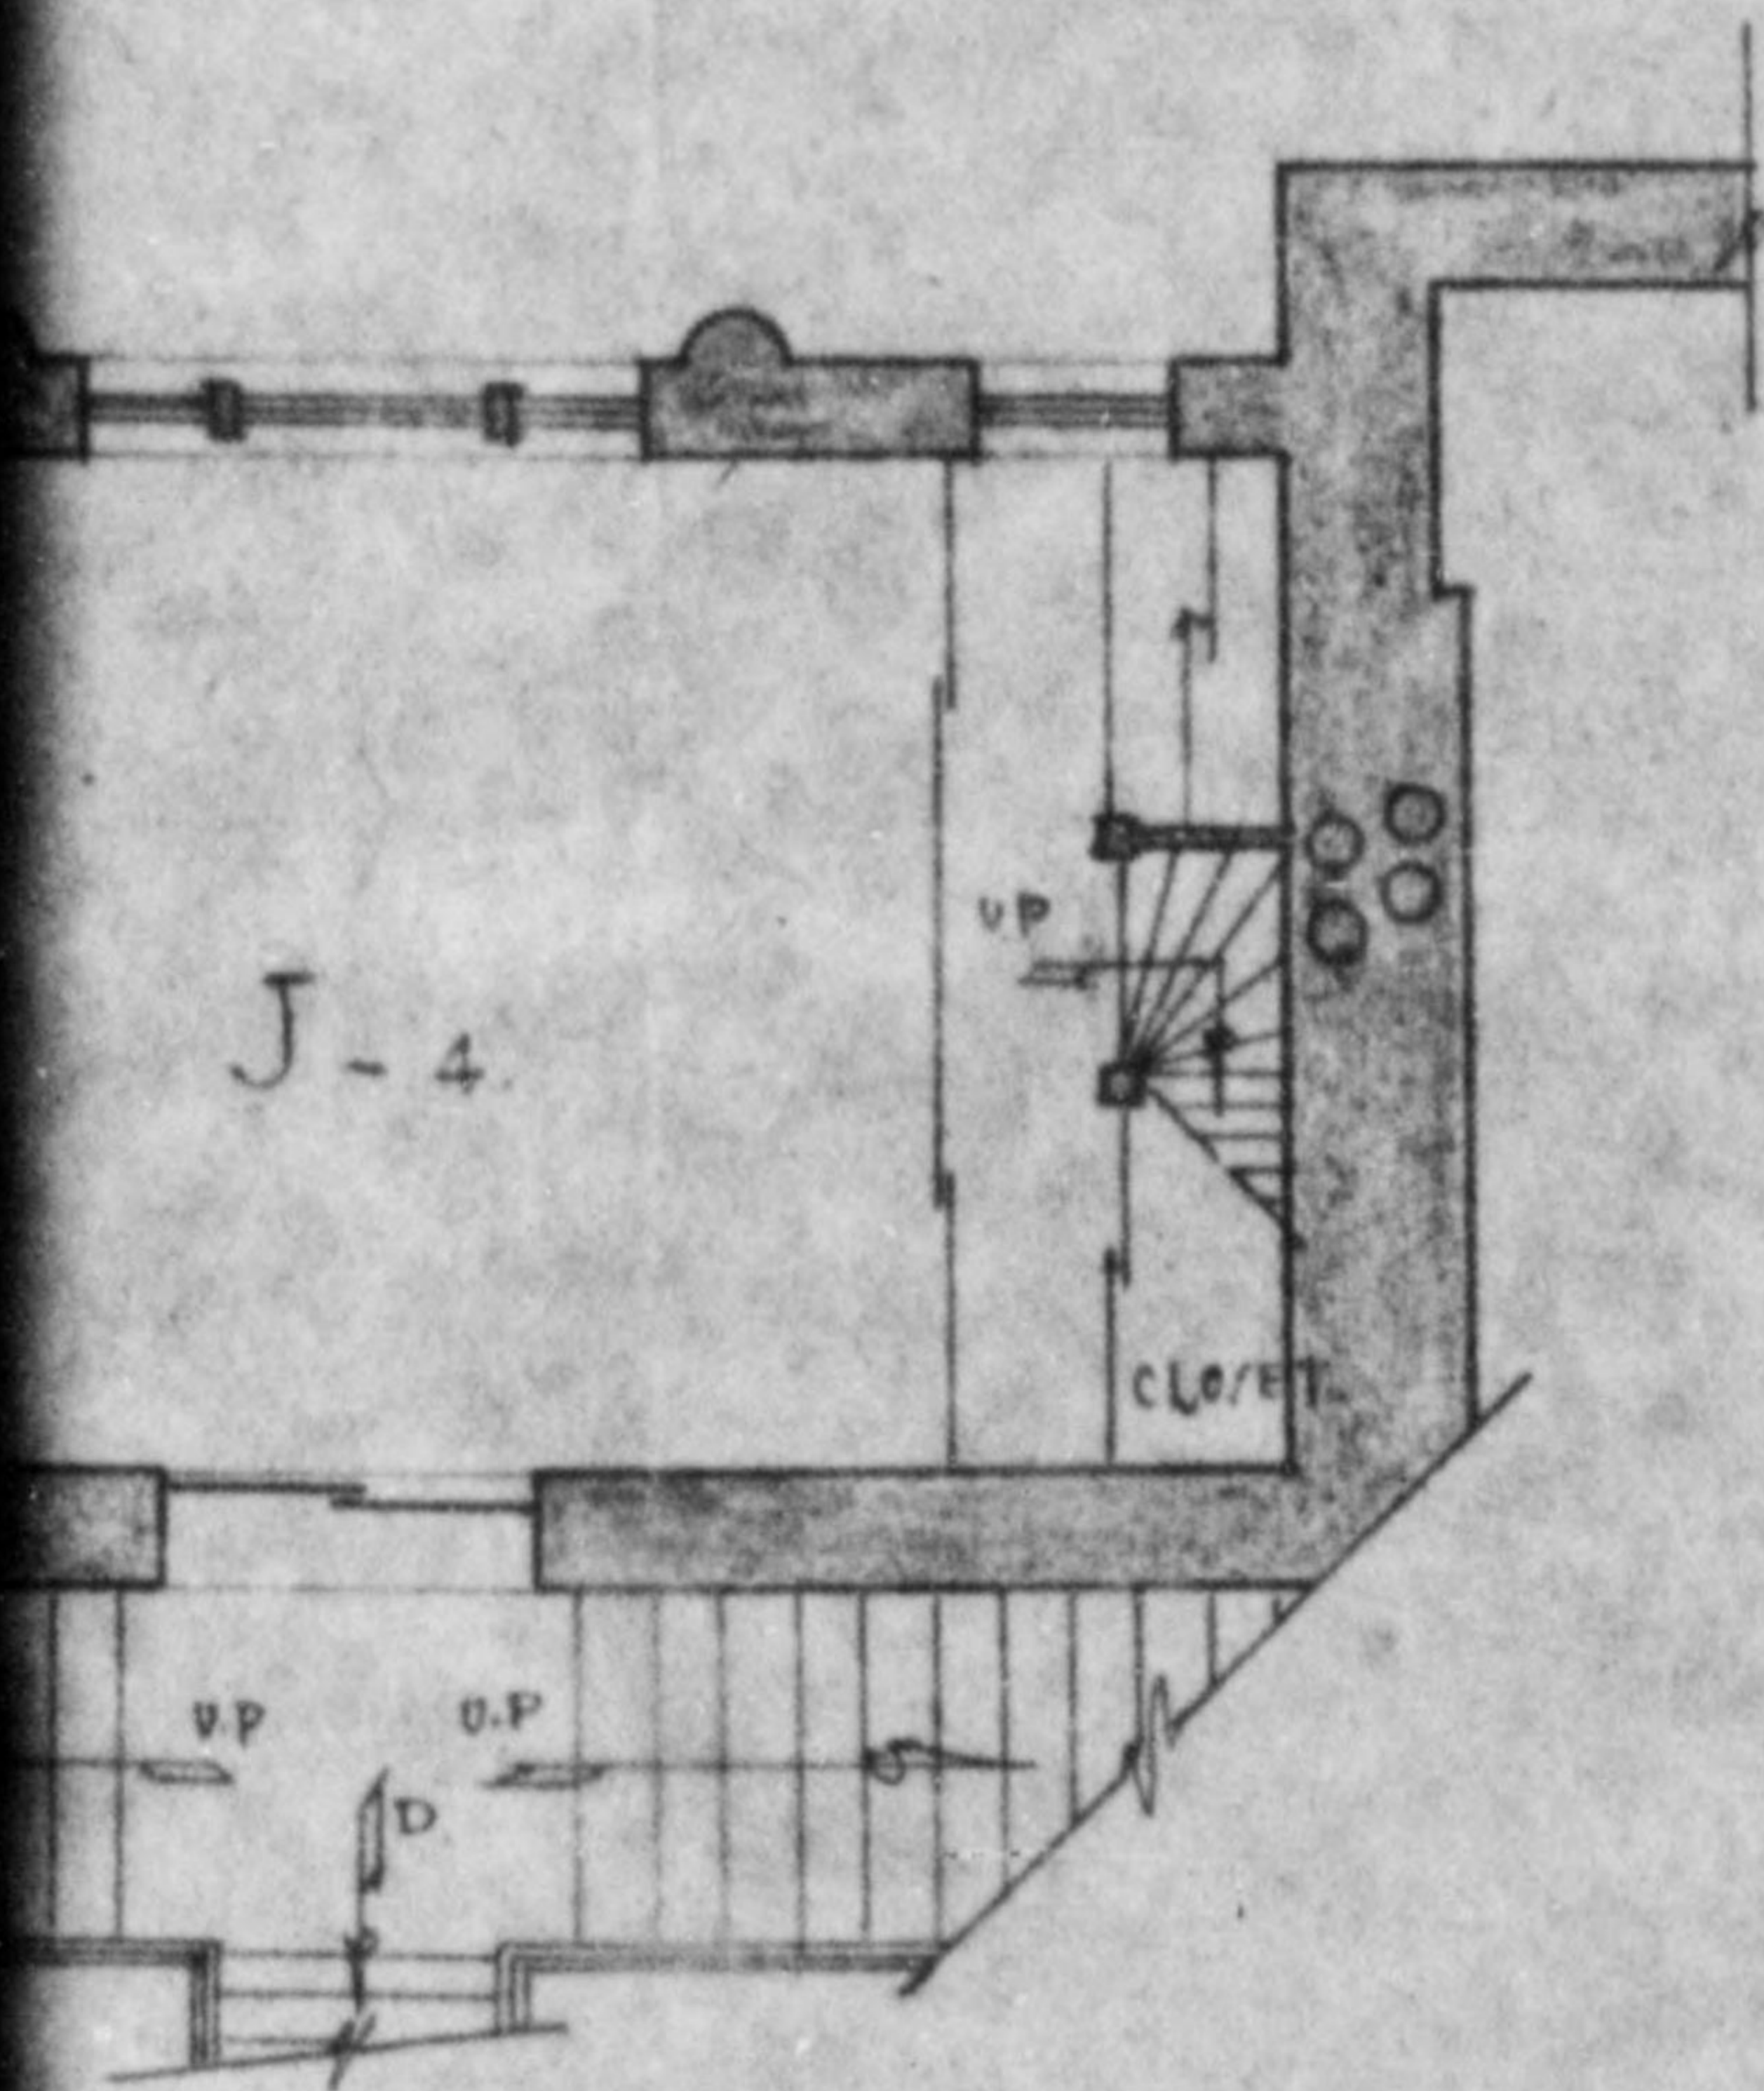




775 013

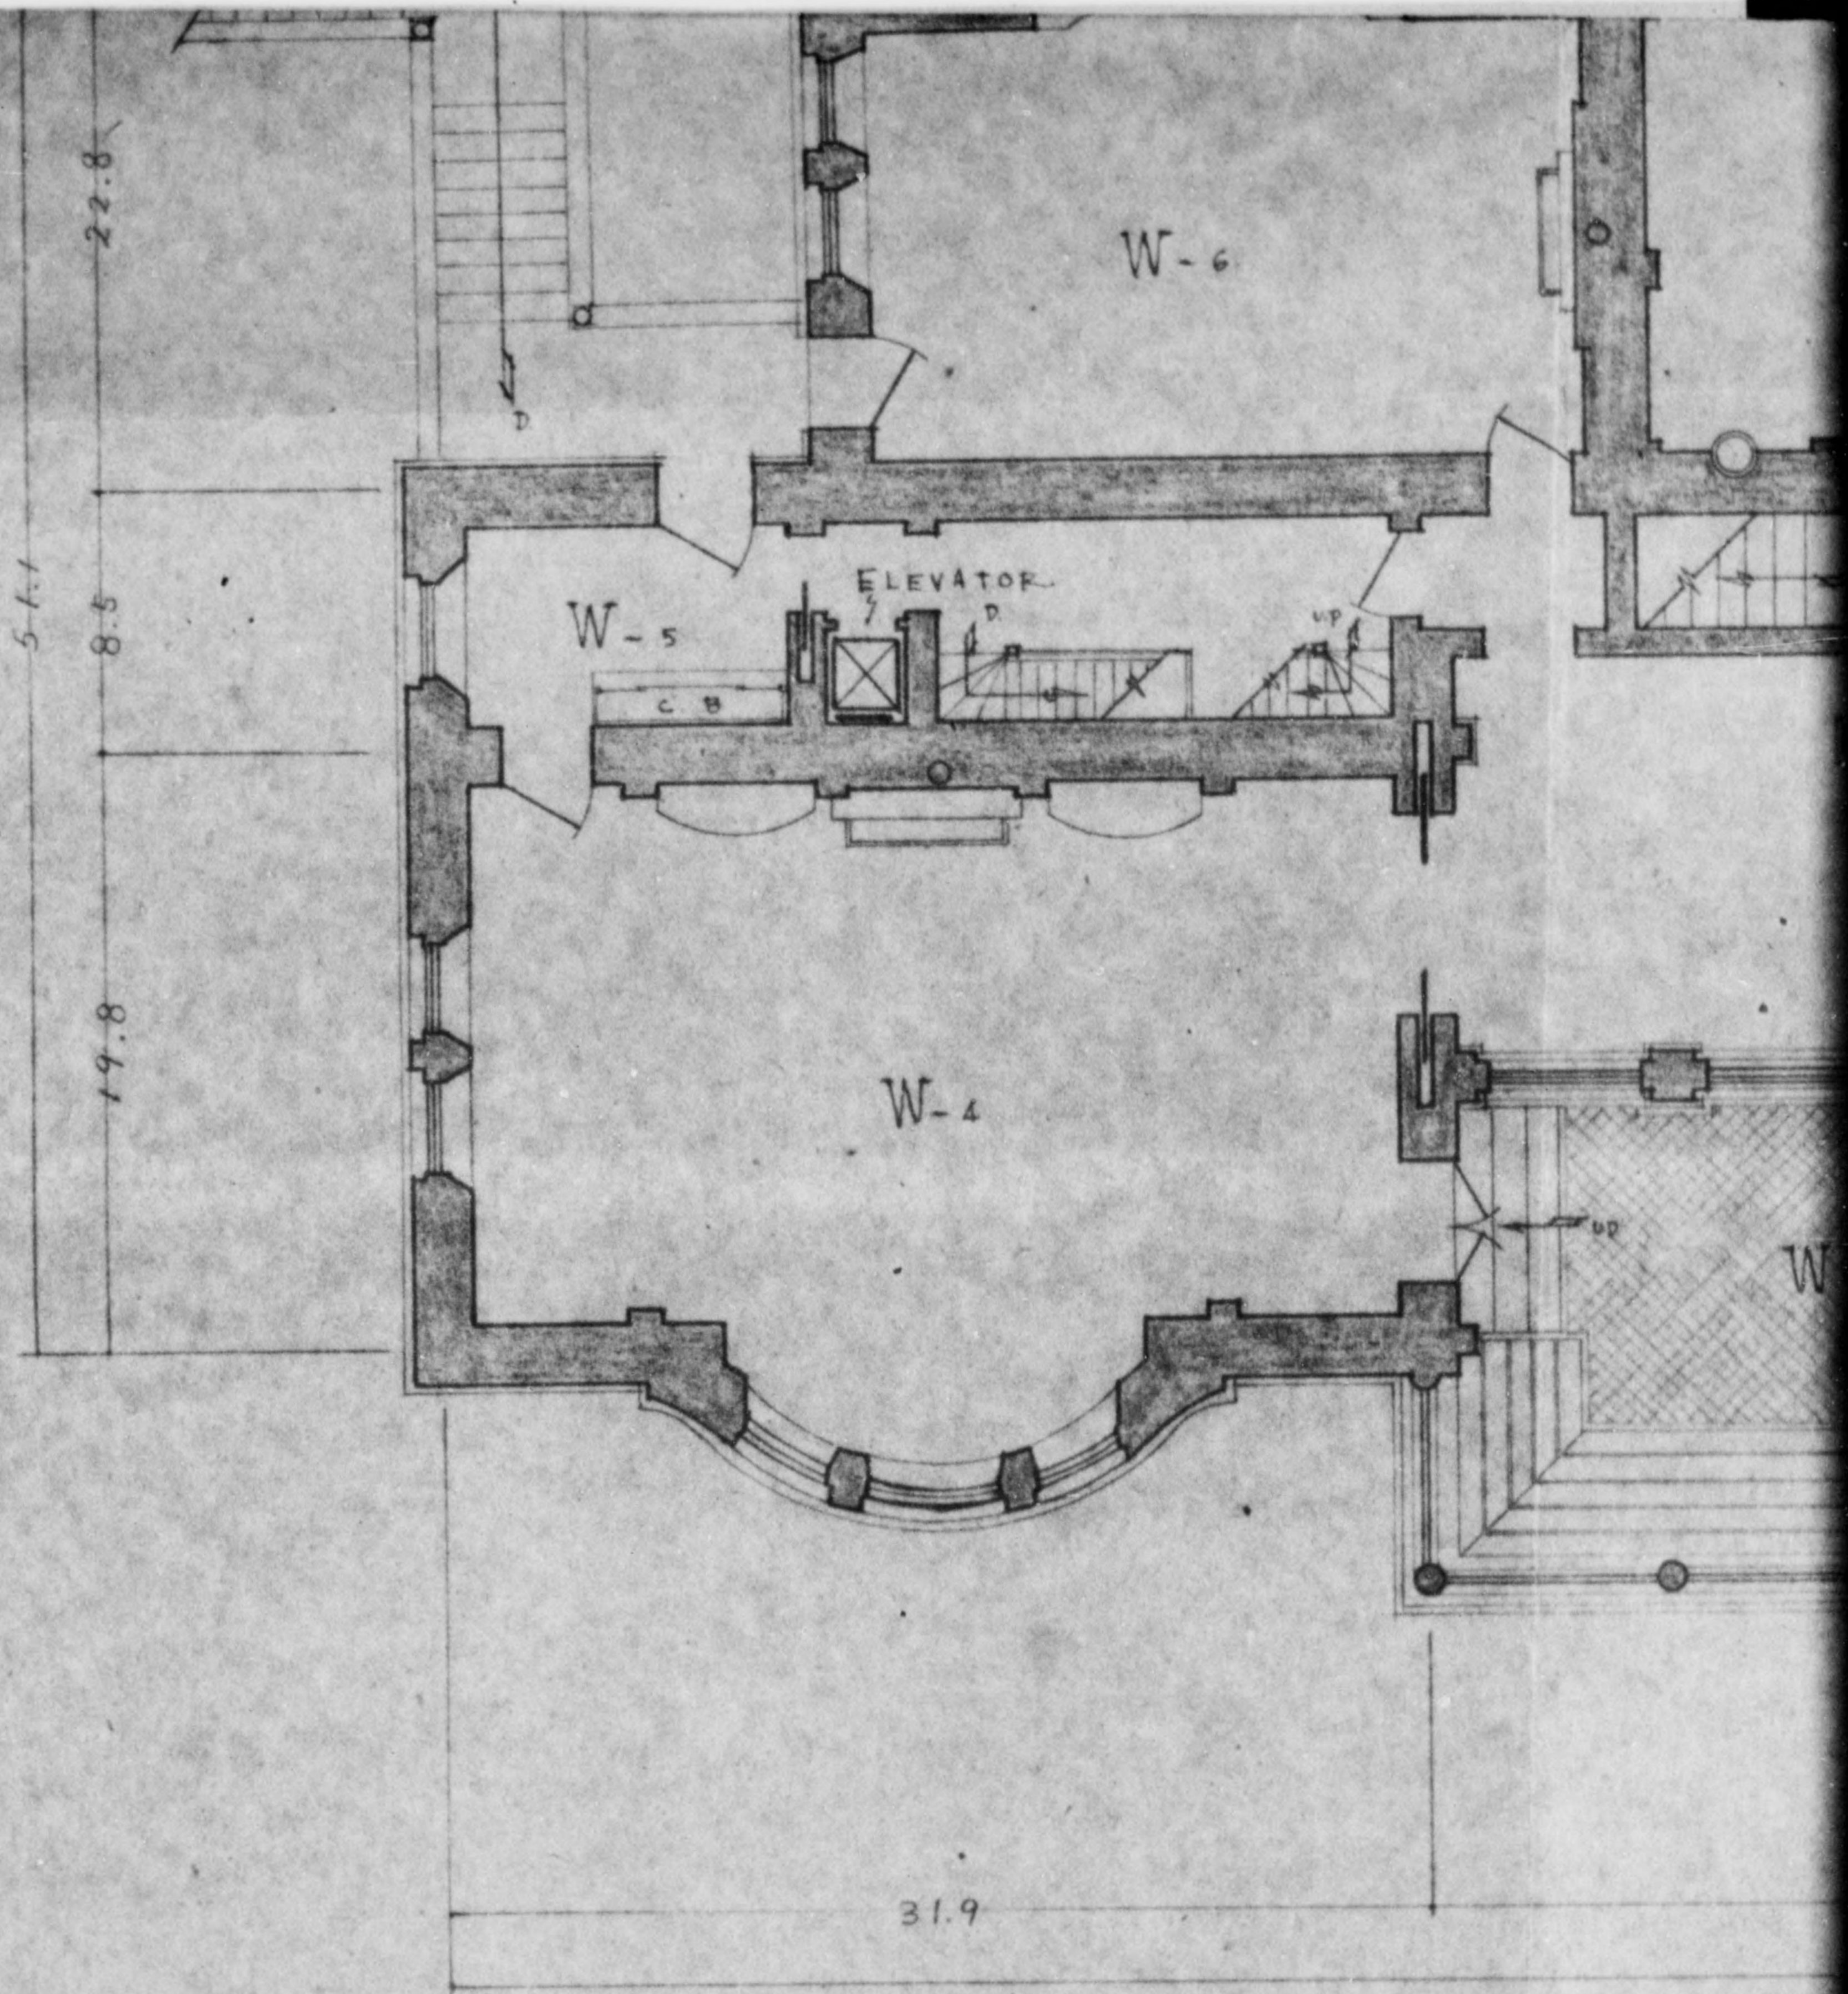

Incl 6  
copy 5 of 8




775 013

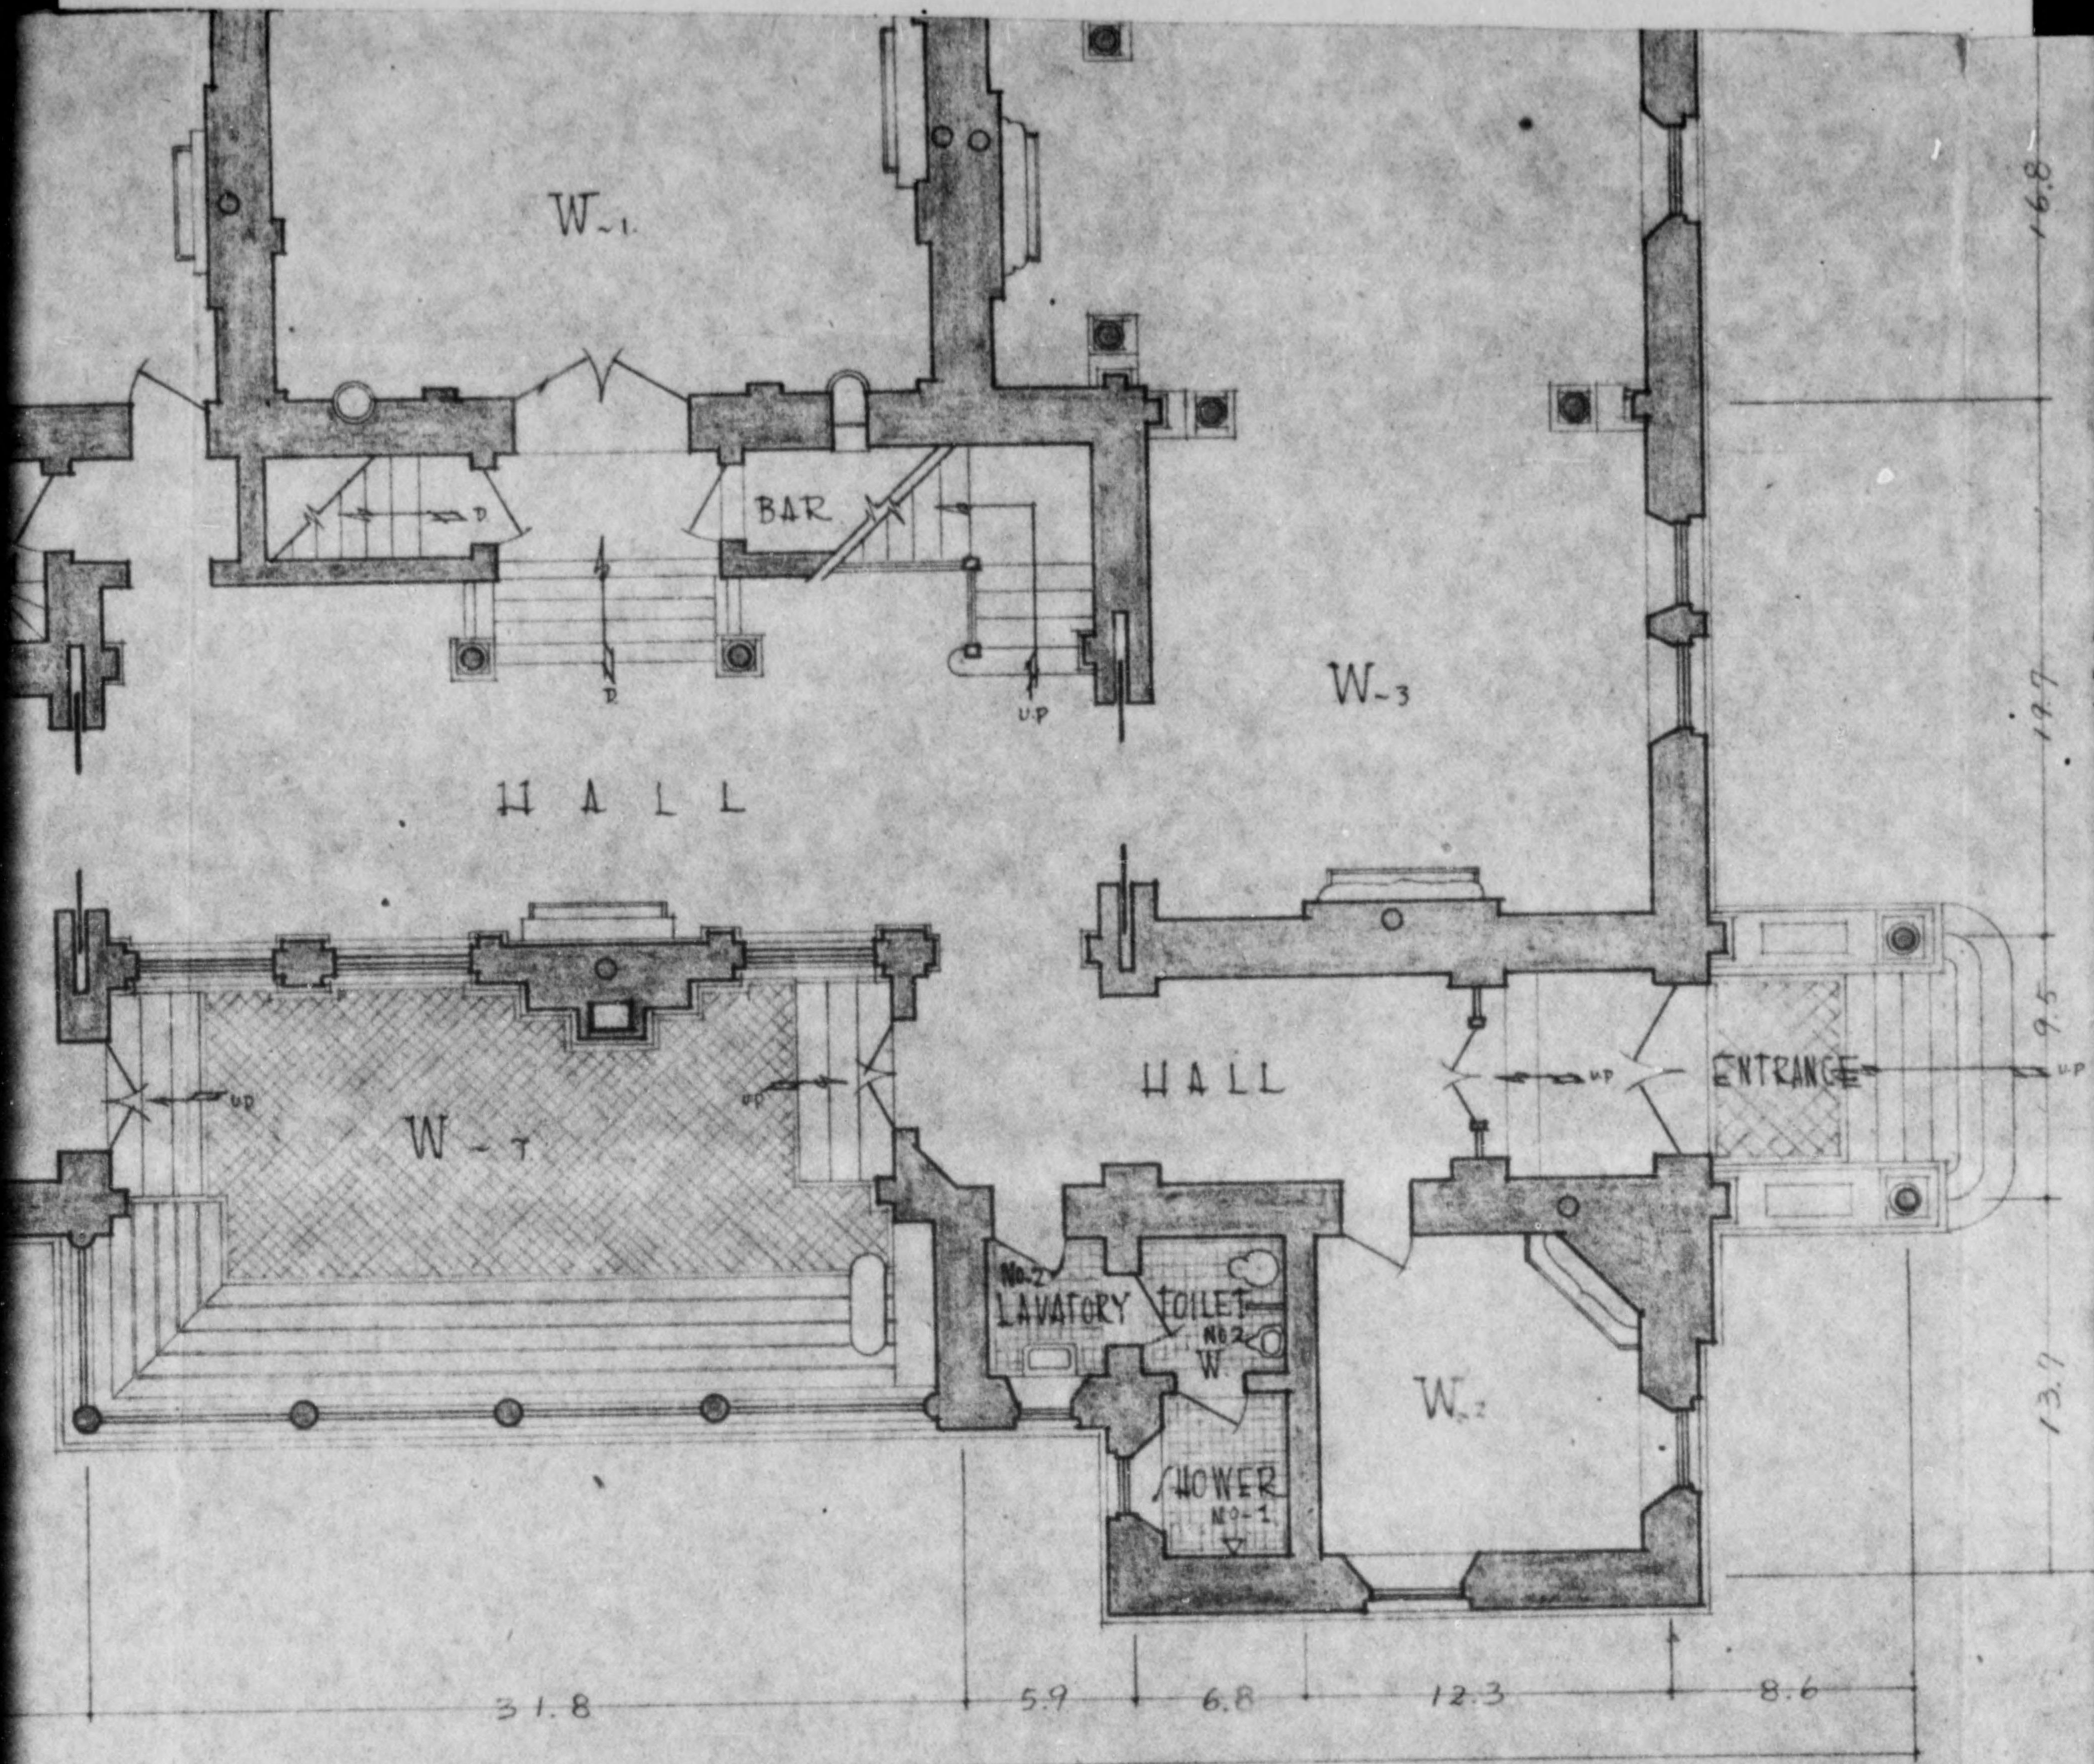

FIRST - FLOOR



775 013

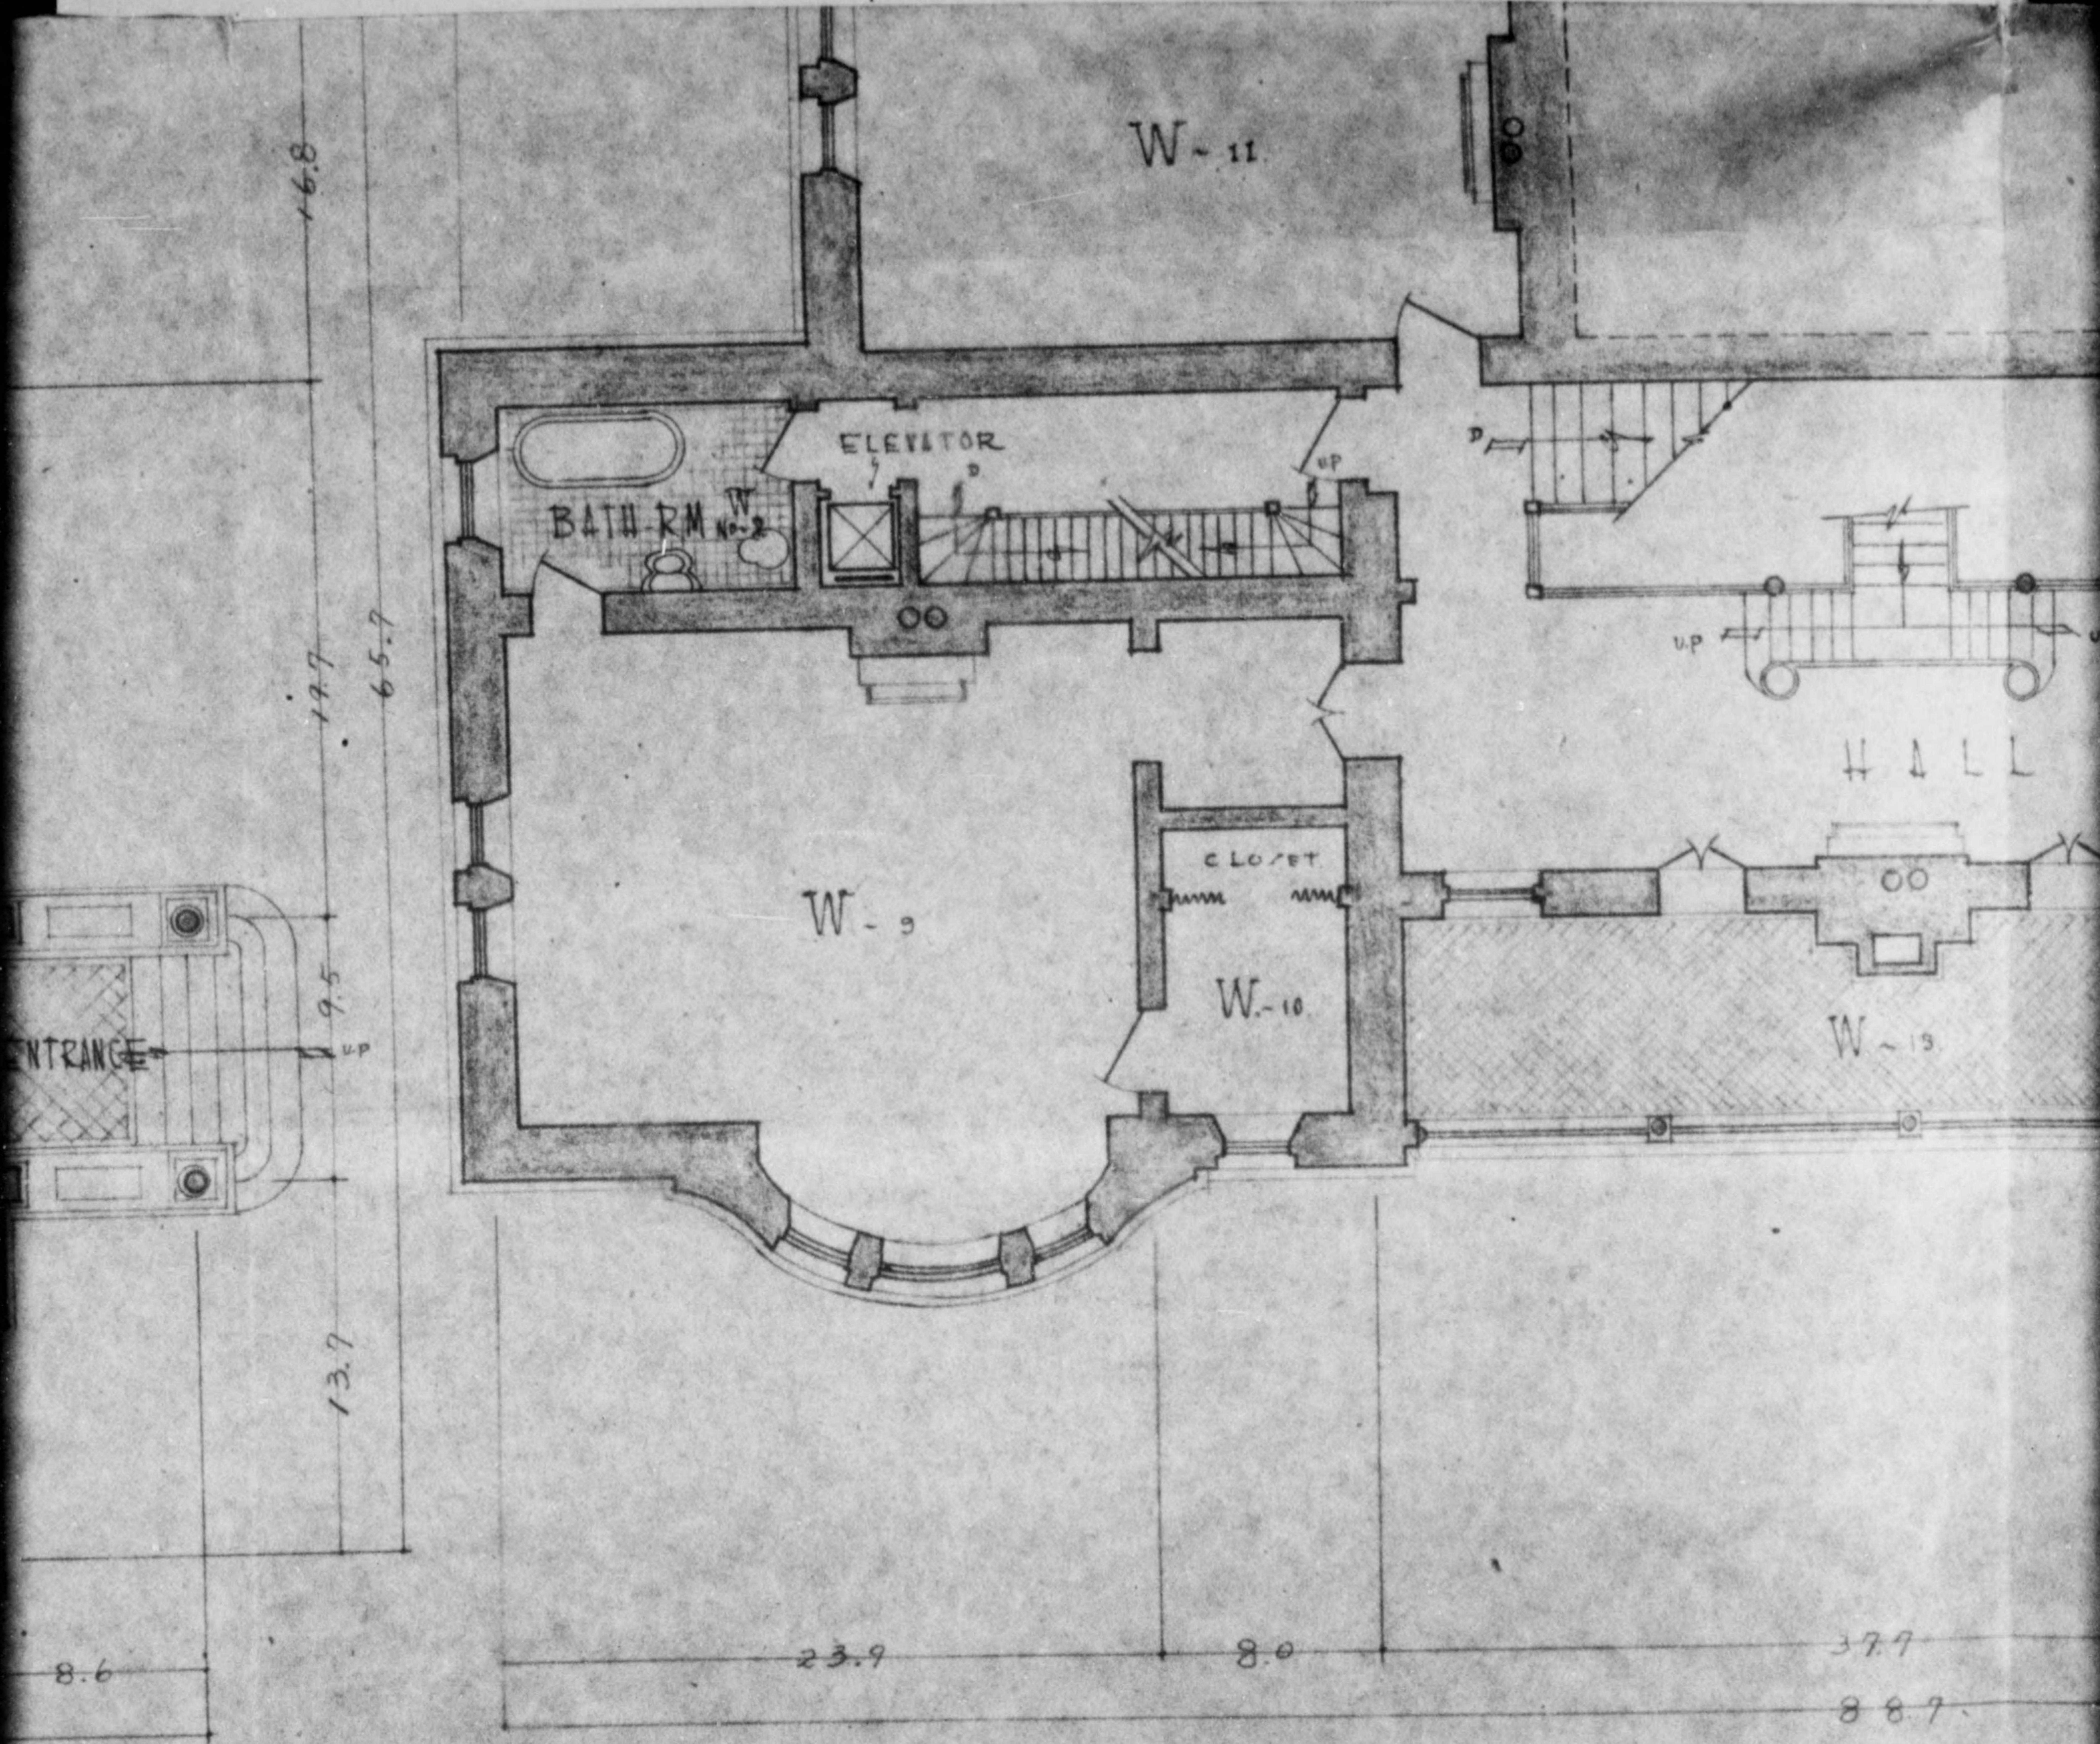


DOOR . . . SECOND FLOOR .

B  
D  
P  
.



775 013

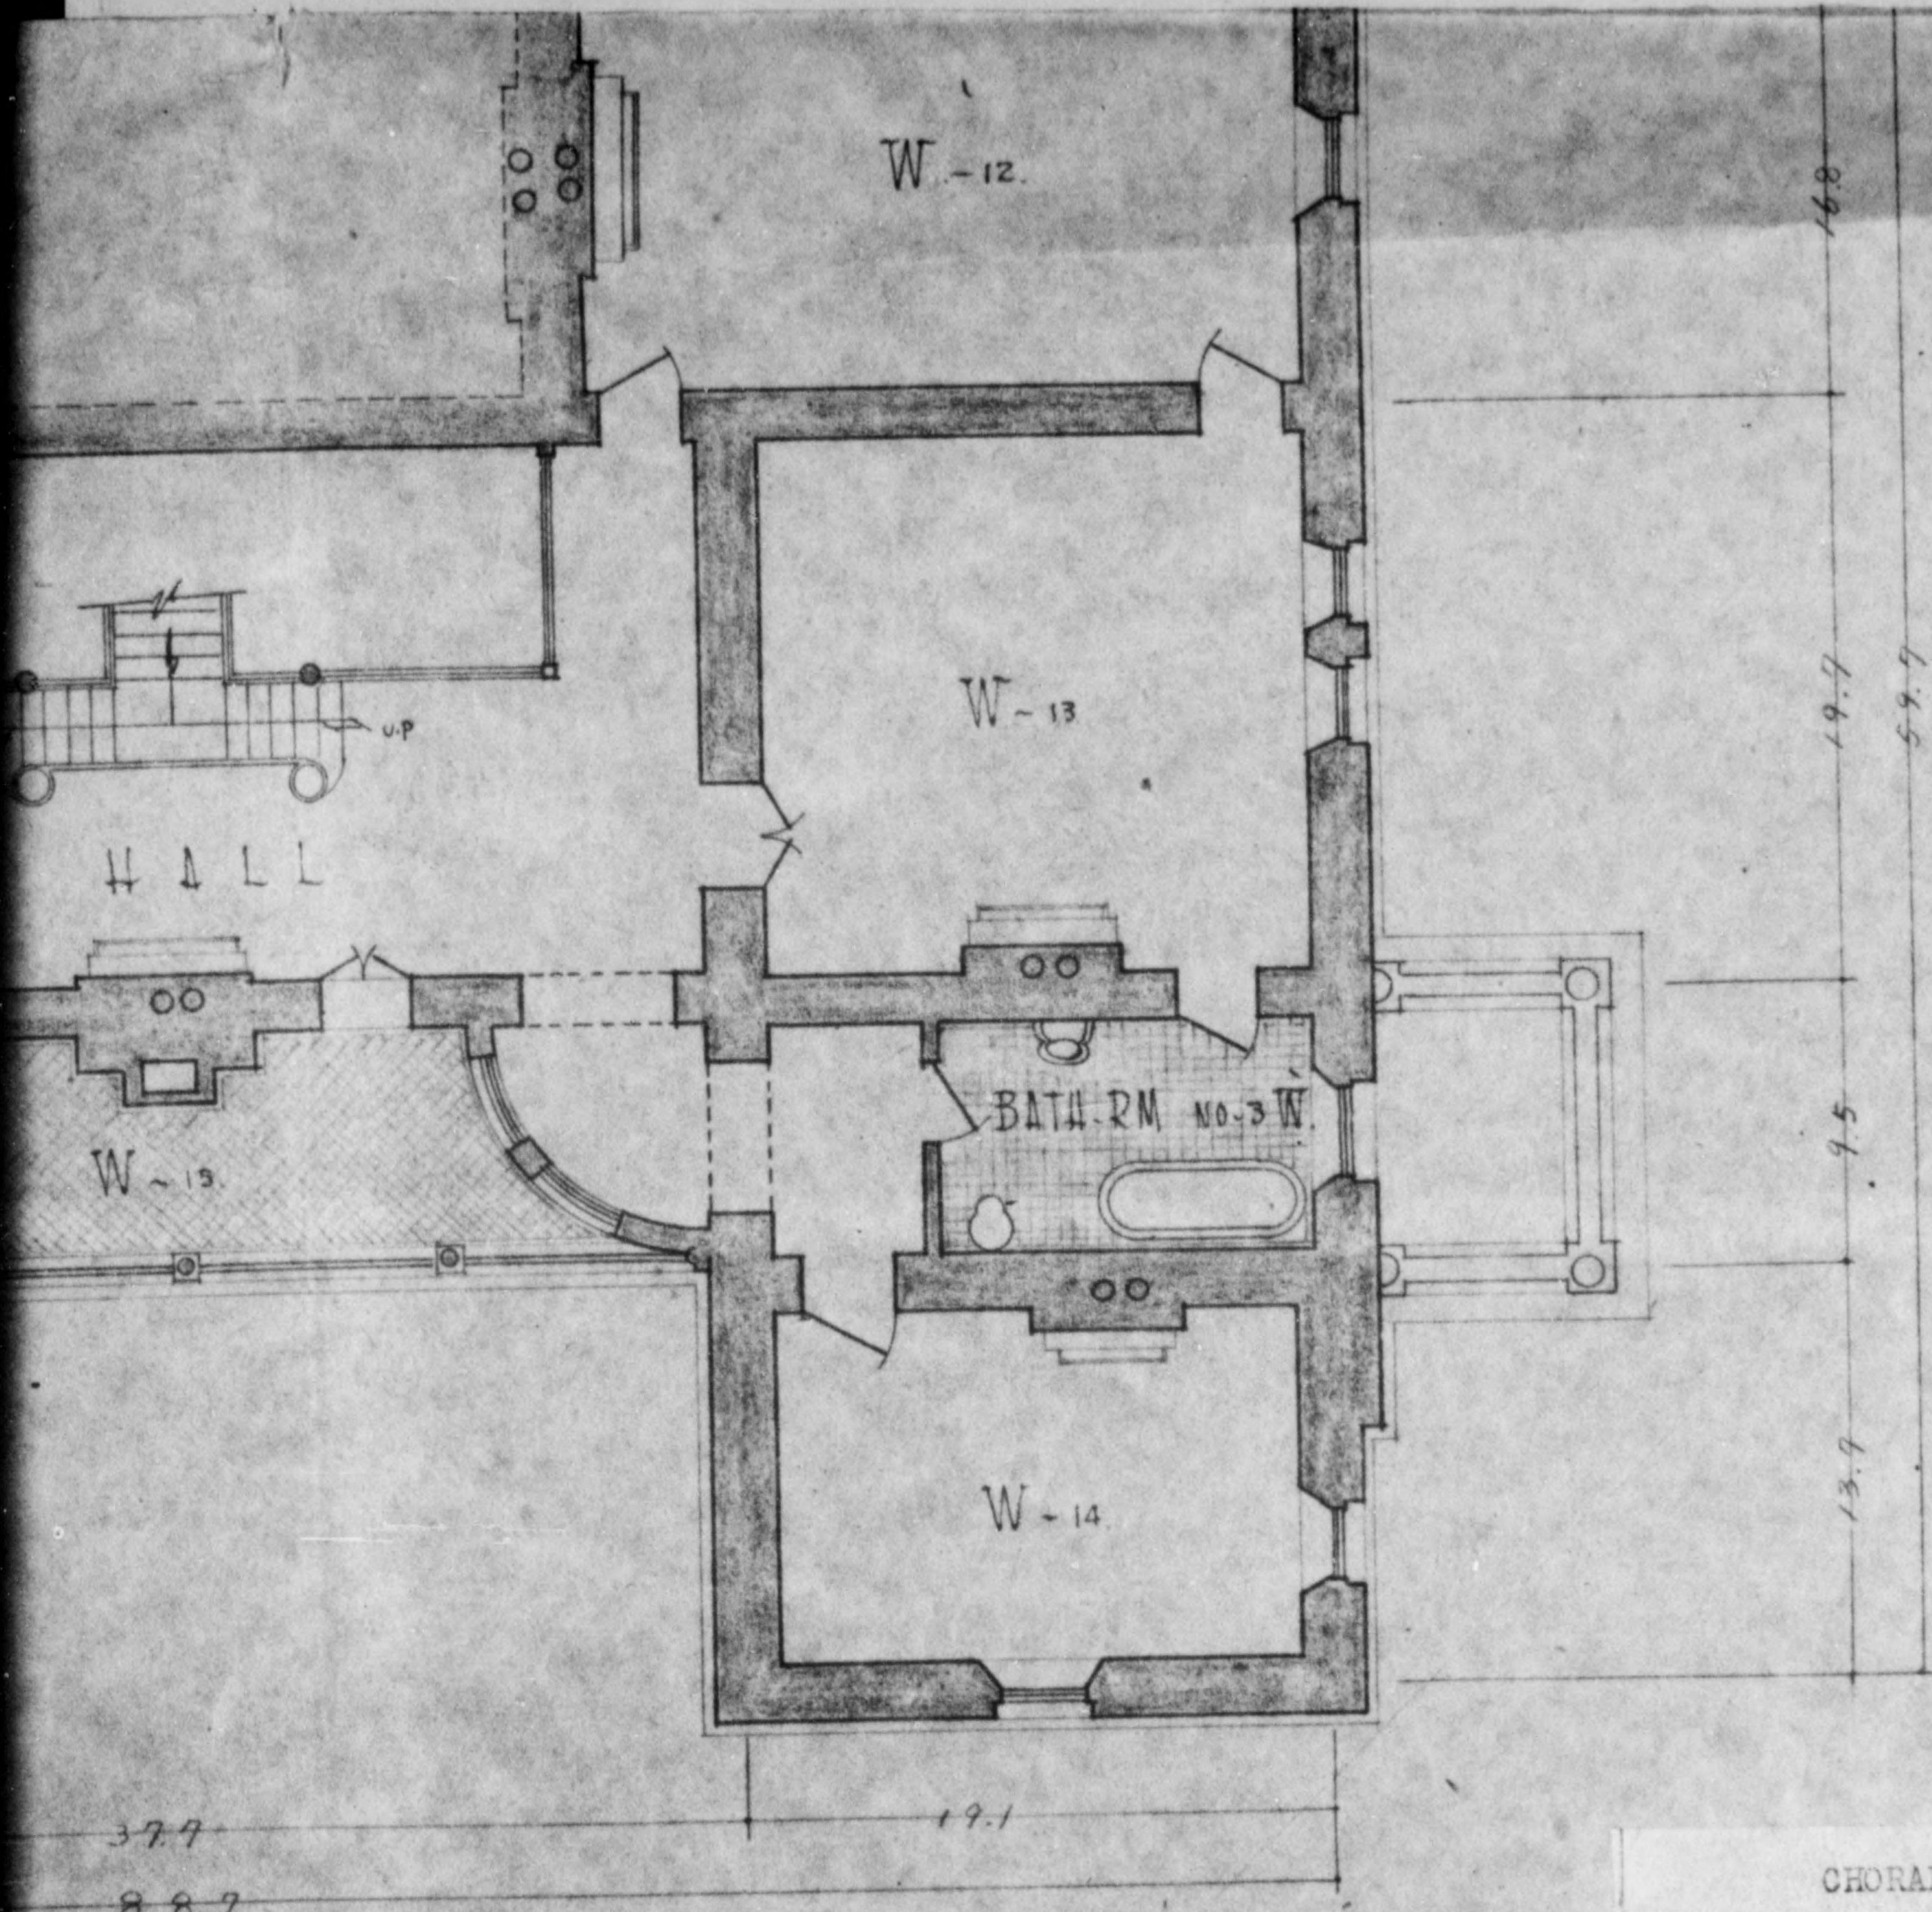

CHORAKU-KAN

MAIN BLDG: 1st & 2nd FL PLAN  
MEZZANINE PLAN

LOCAL PROCUREMENT KYTE 531-A  
superseded by  
CENTRAL PROCUREMENT JPNR 3441


KYOTO MILITARY GOVERNMENT  
TEAM.

JAP NUMBER 632

BUILDING	MIL GOVT O QTR CHORAKUKWAN-
DRAWING	P L A N /
PROCUREMENT NO.	JPNR 3441
SCALE	1 : 100




773 013

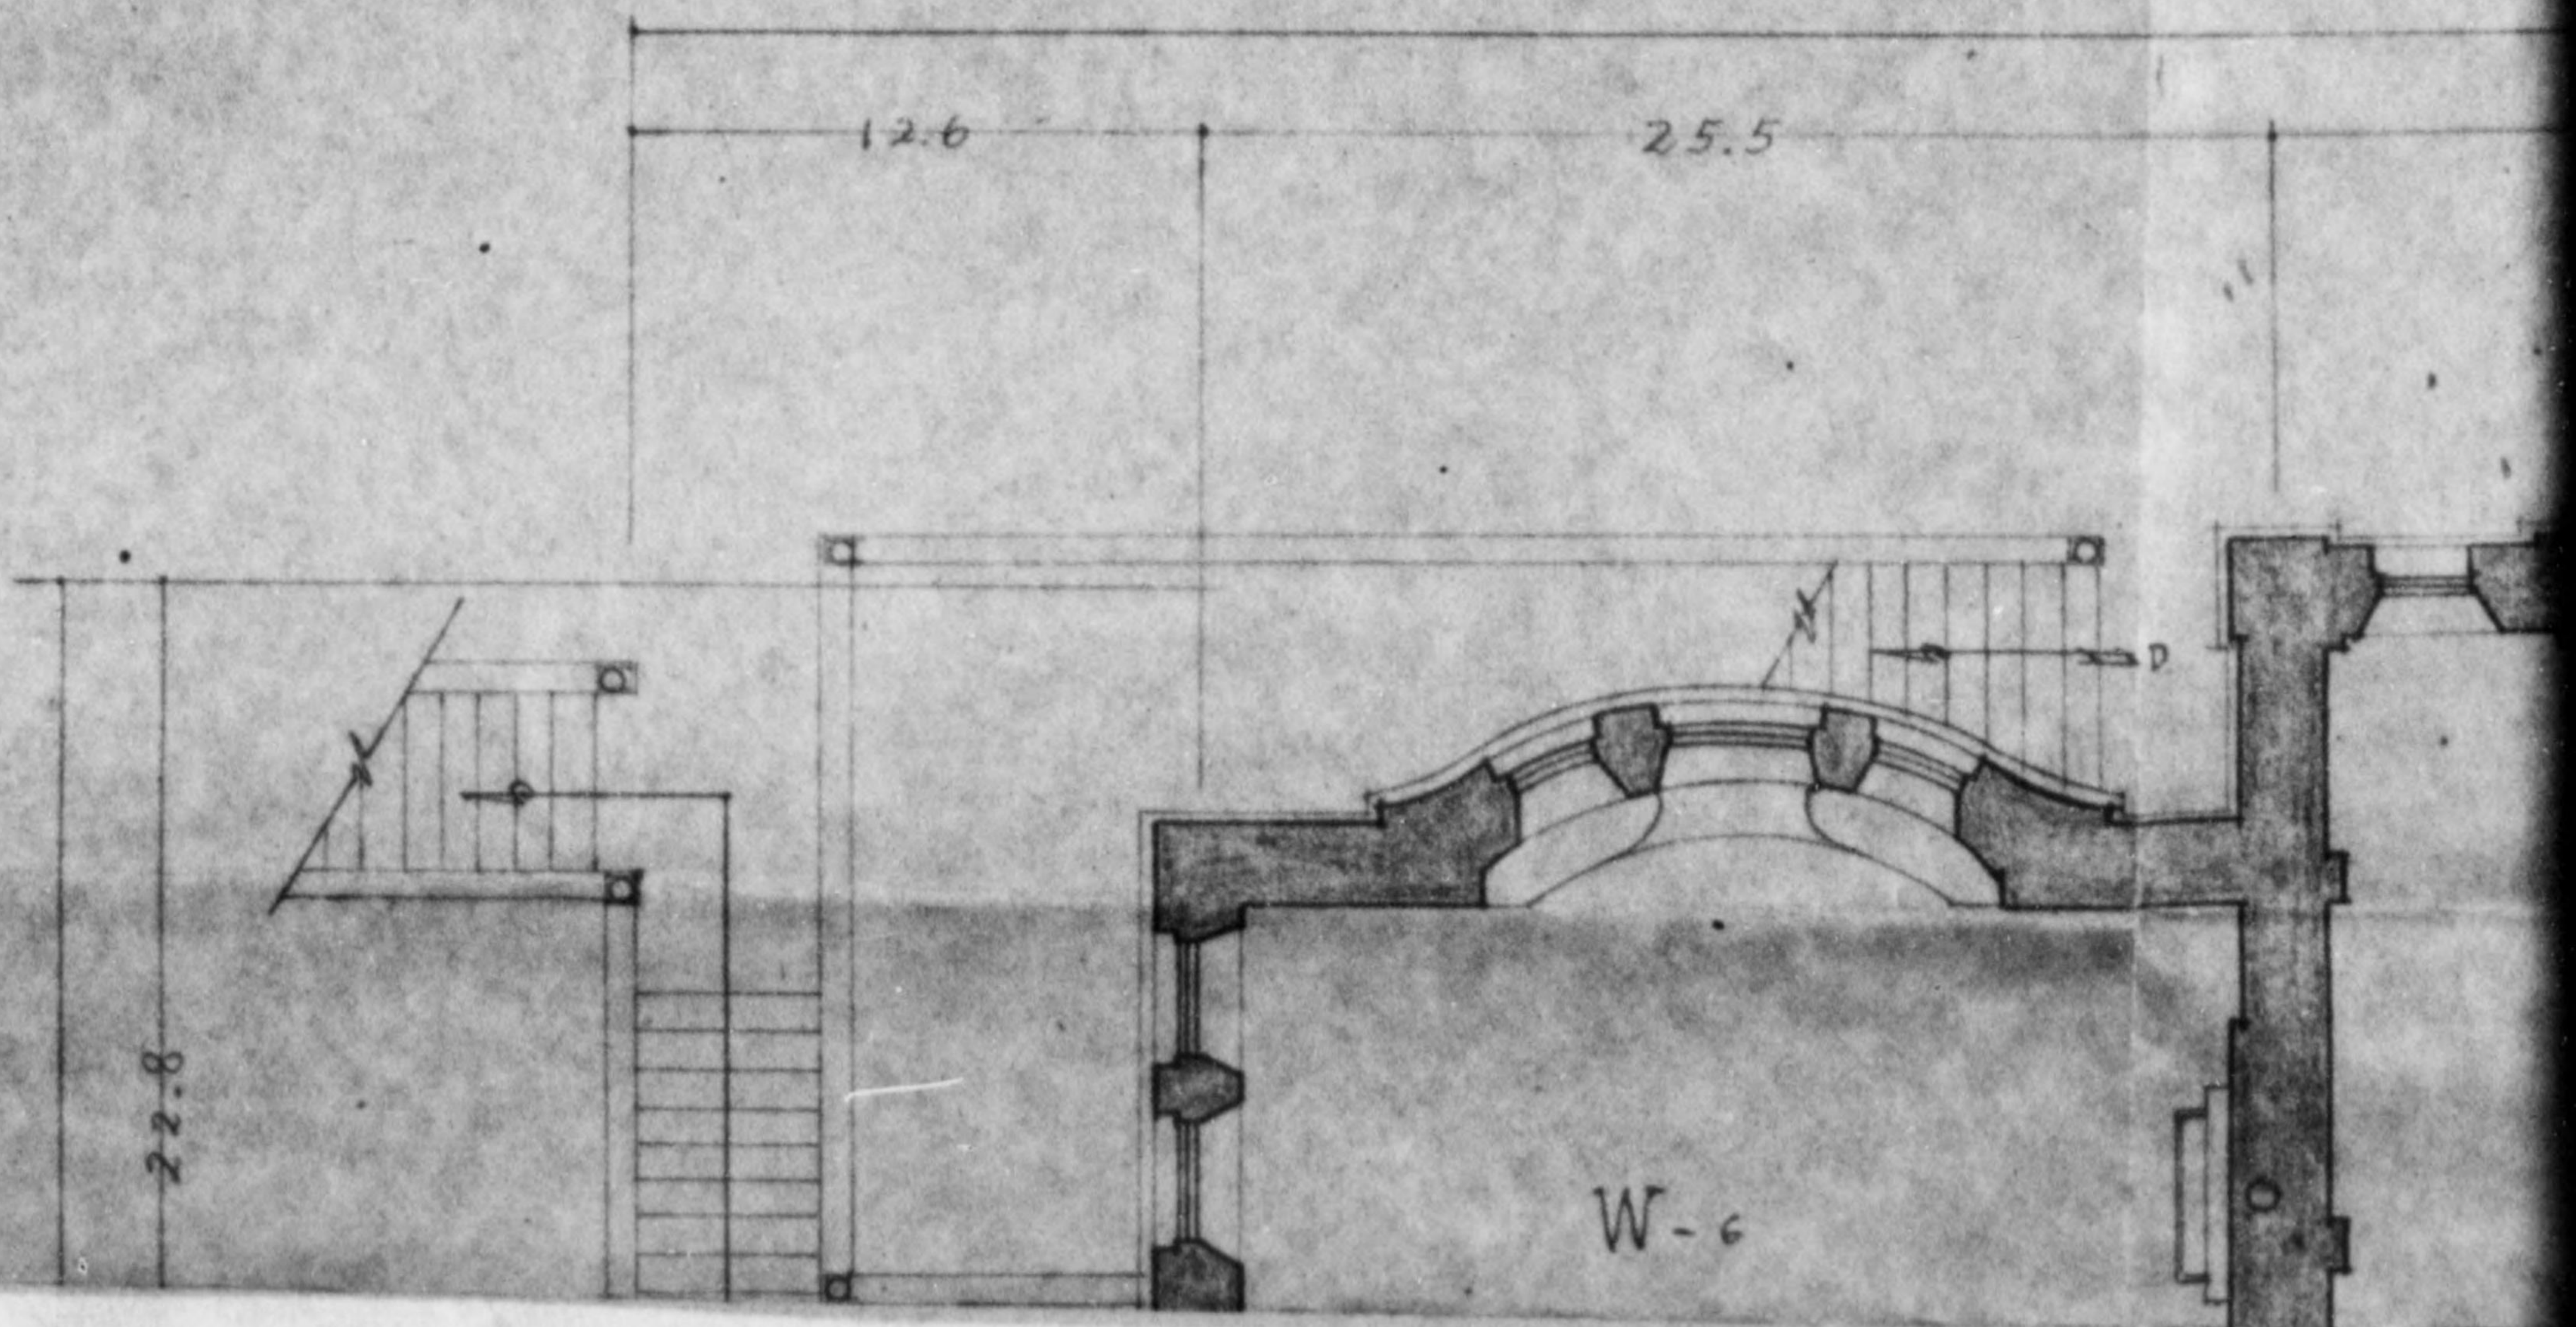




775 013

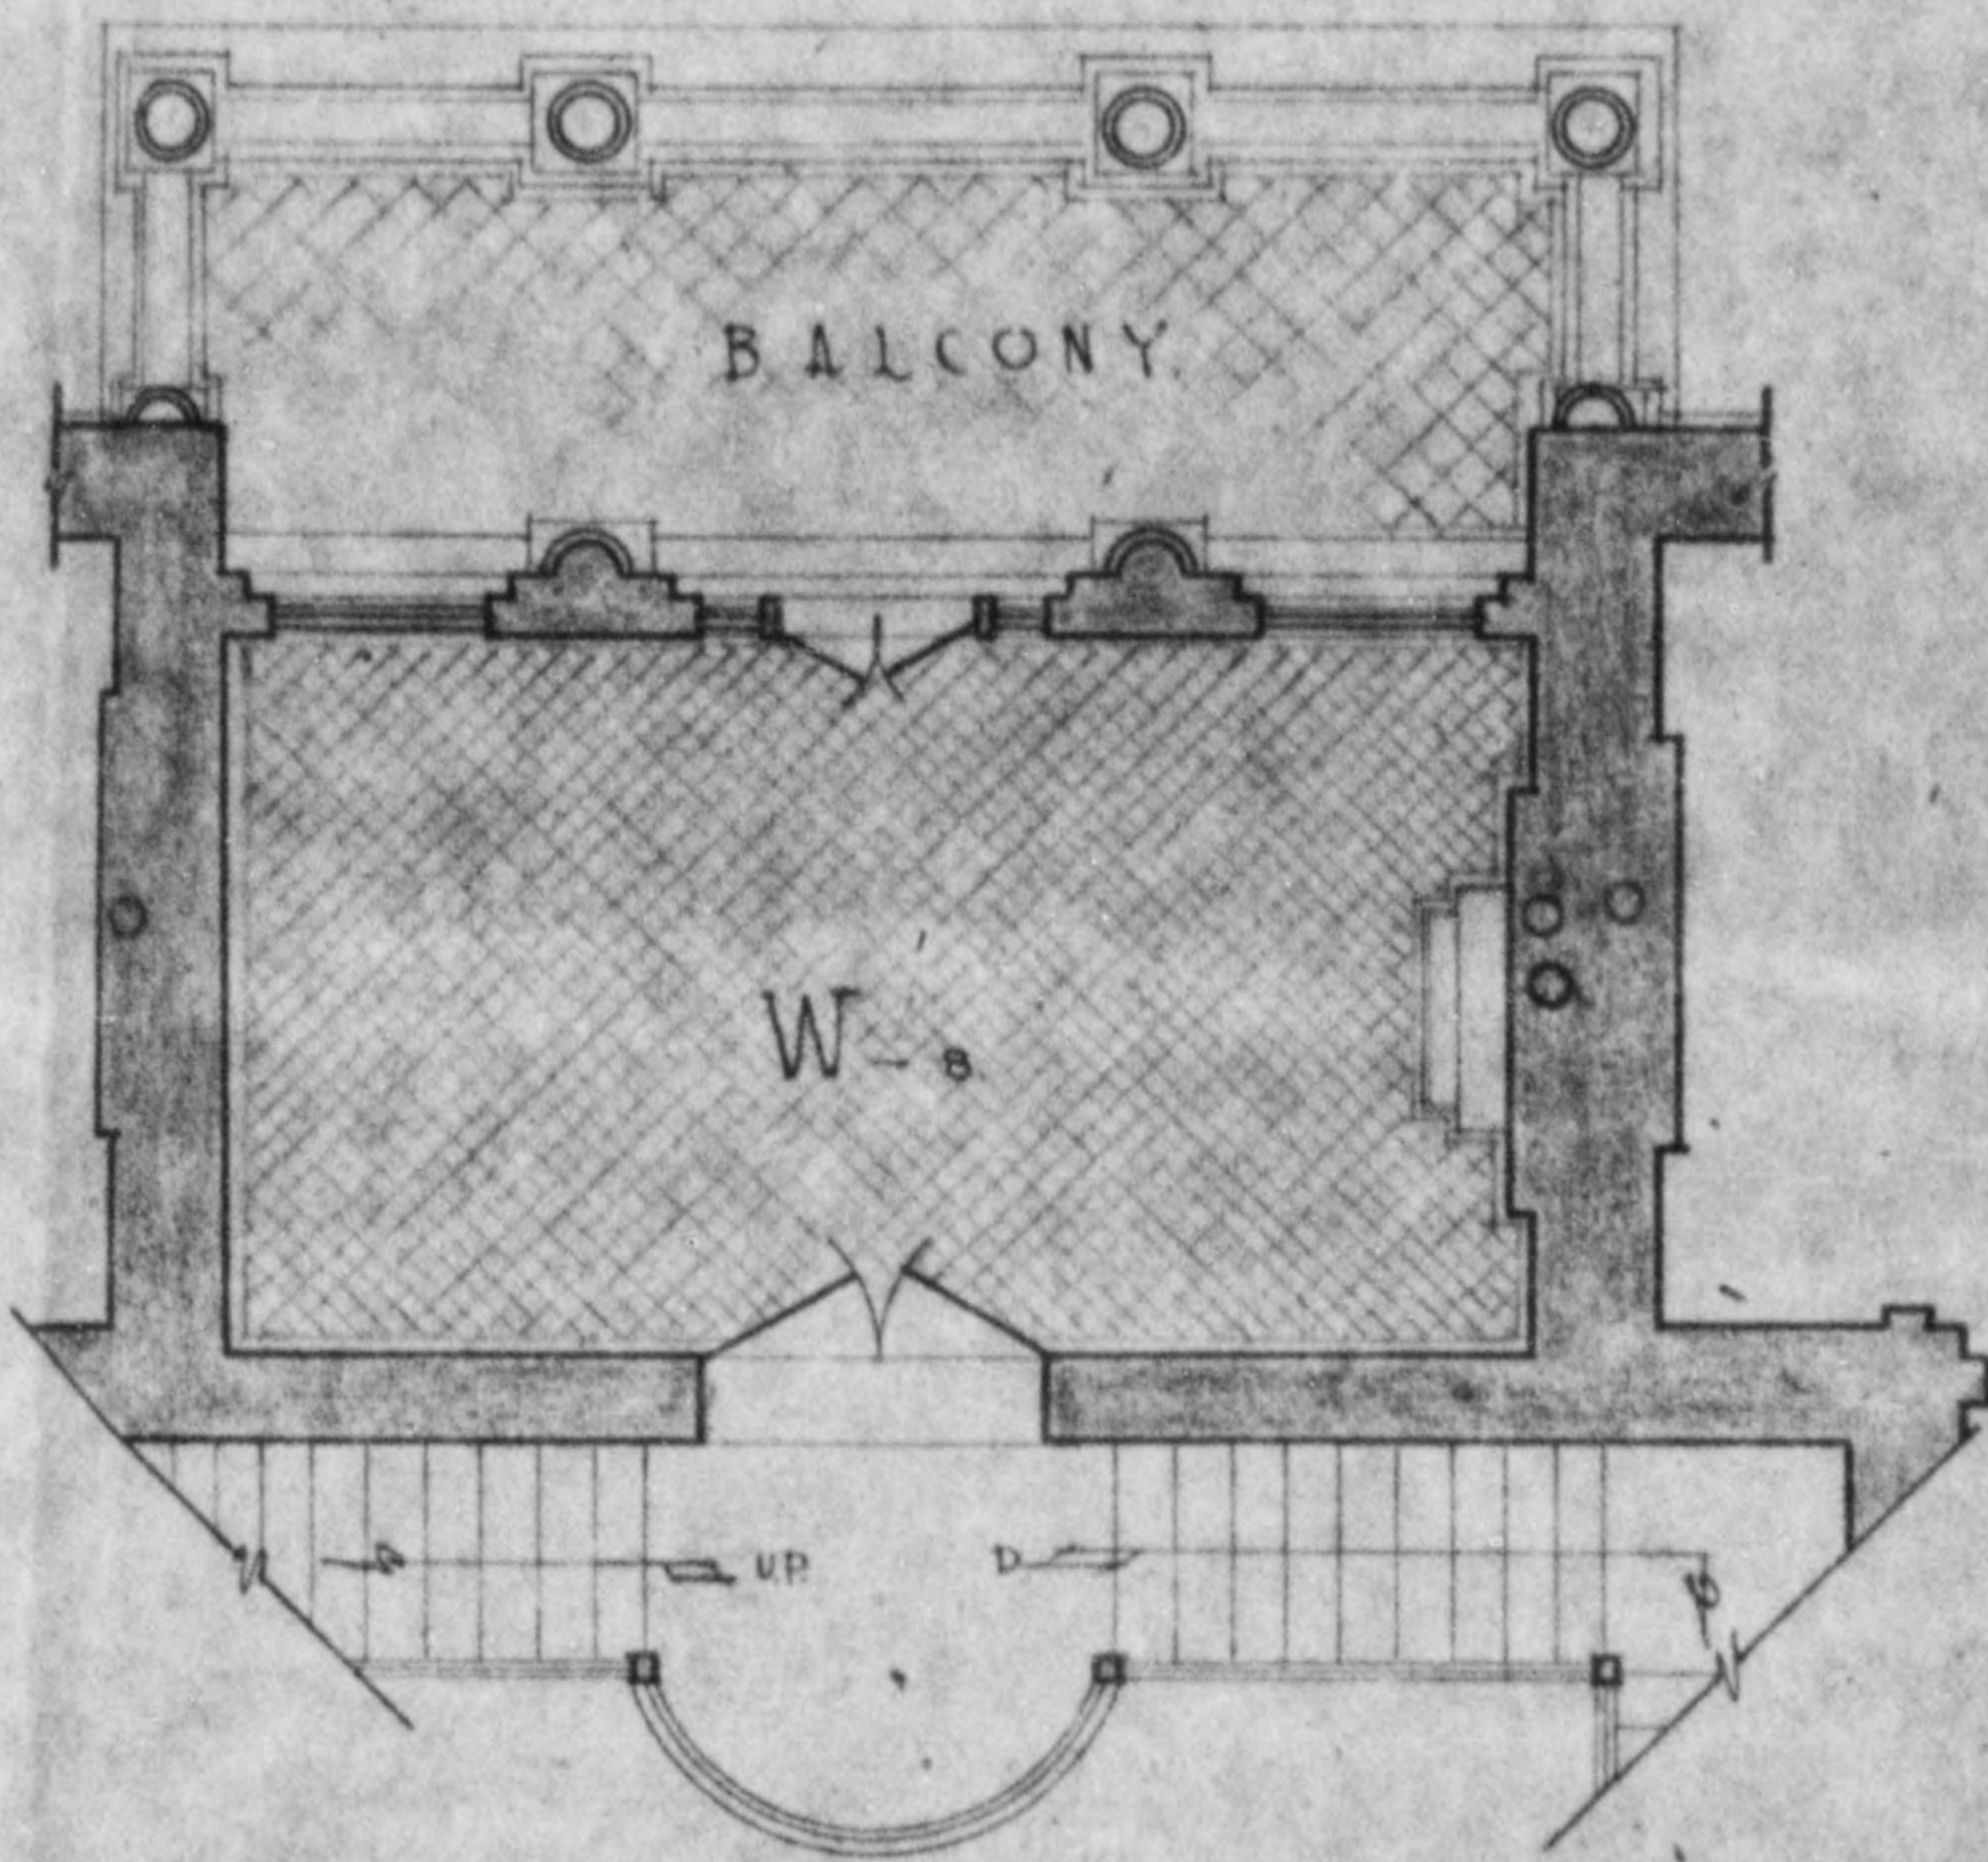

FIRST-MEZZANINE


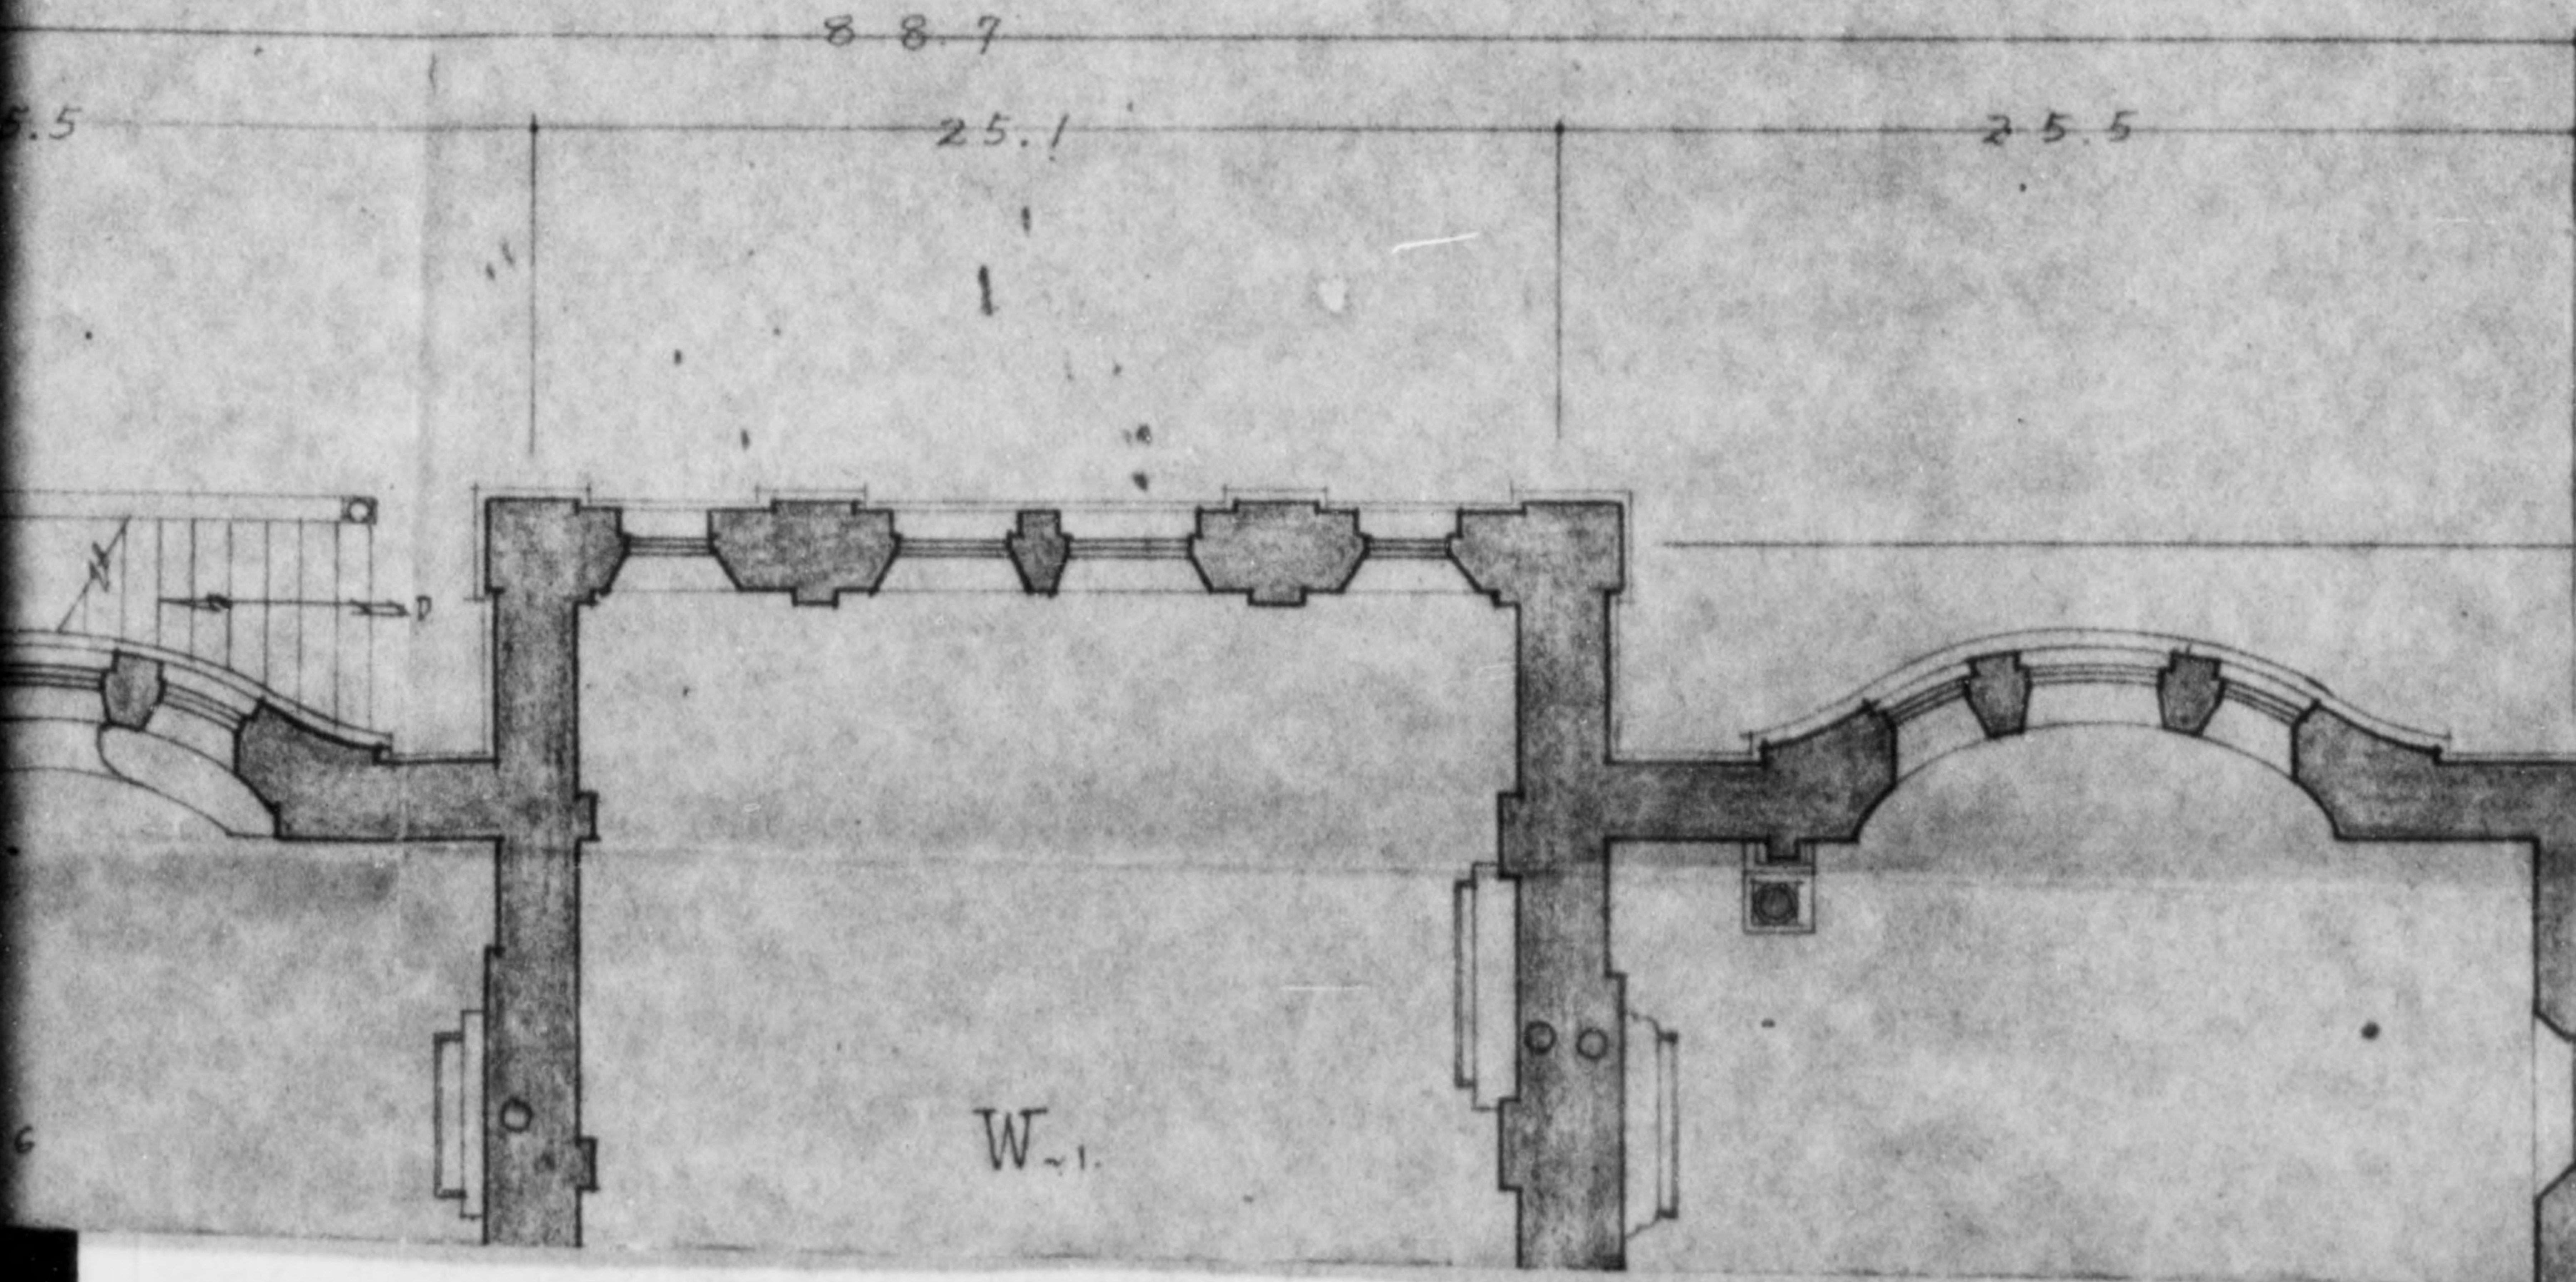




775 013

ANINE.



- SECOND-MEZZANINE.

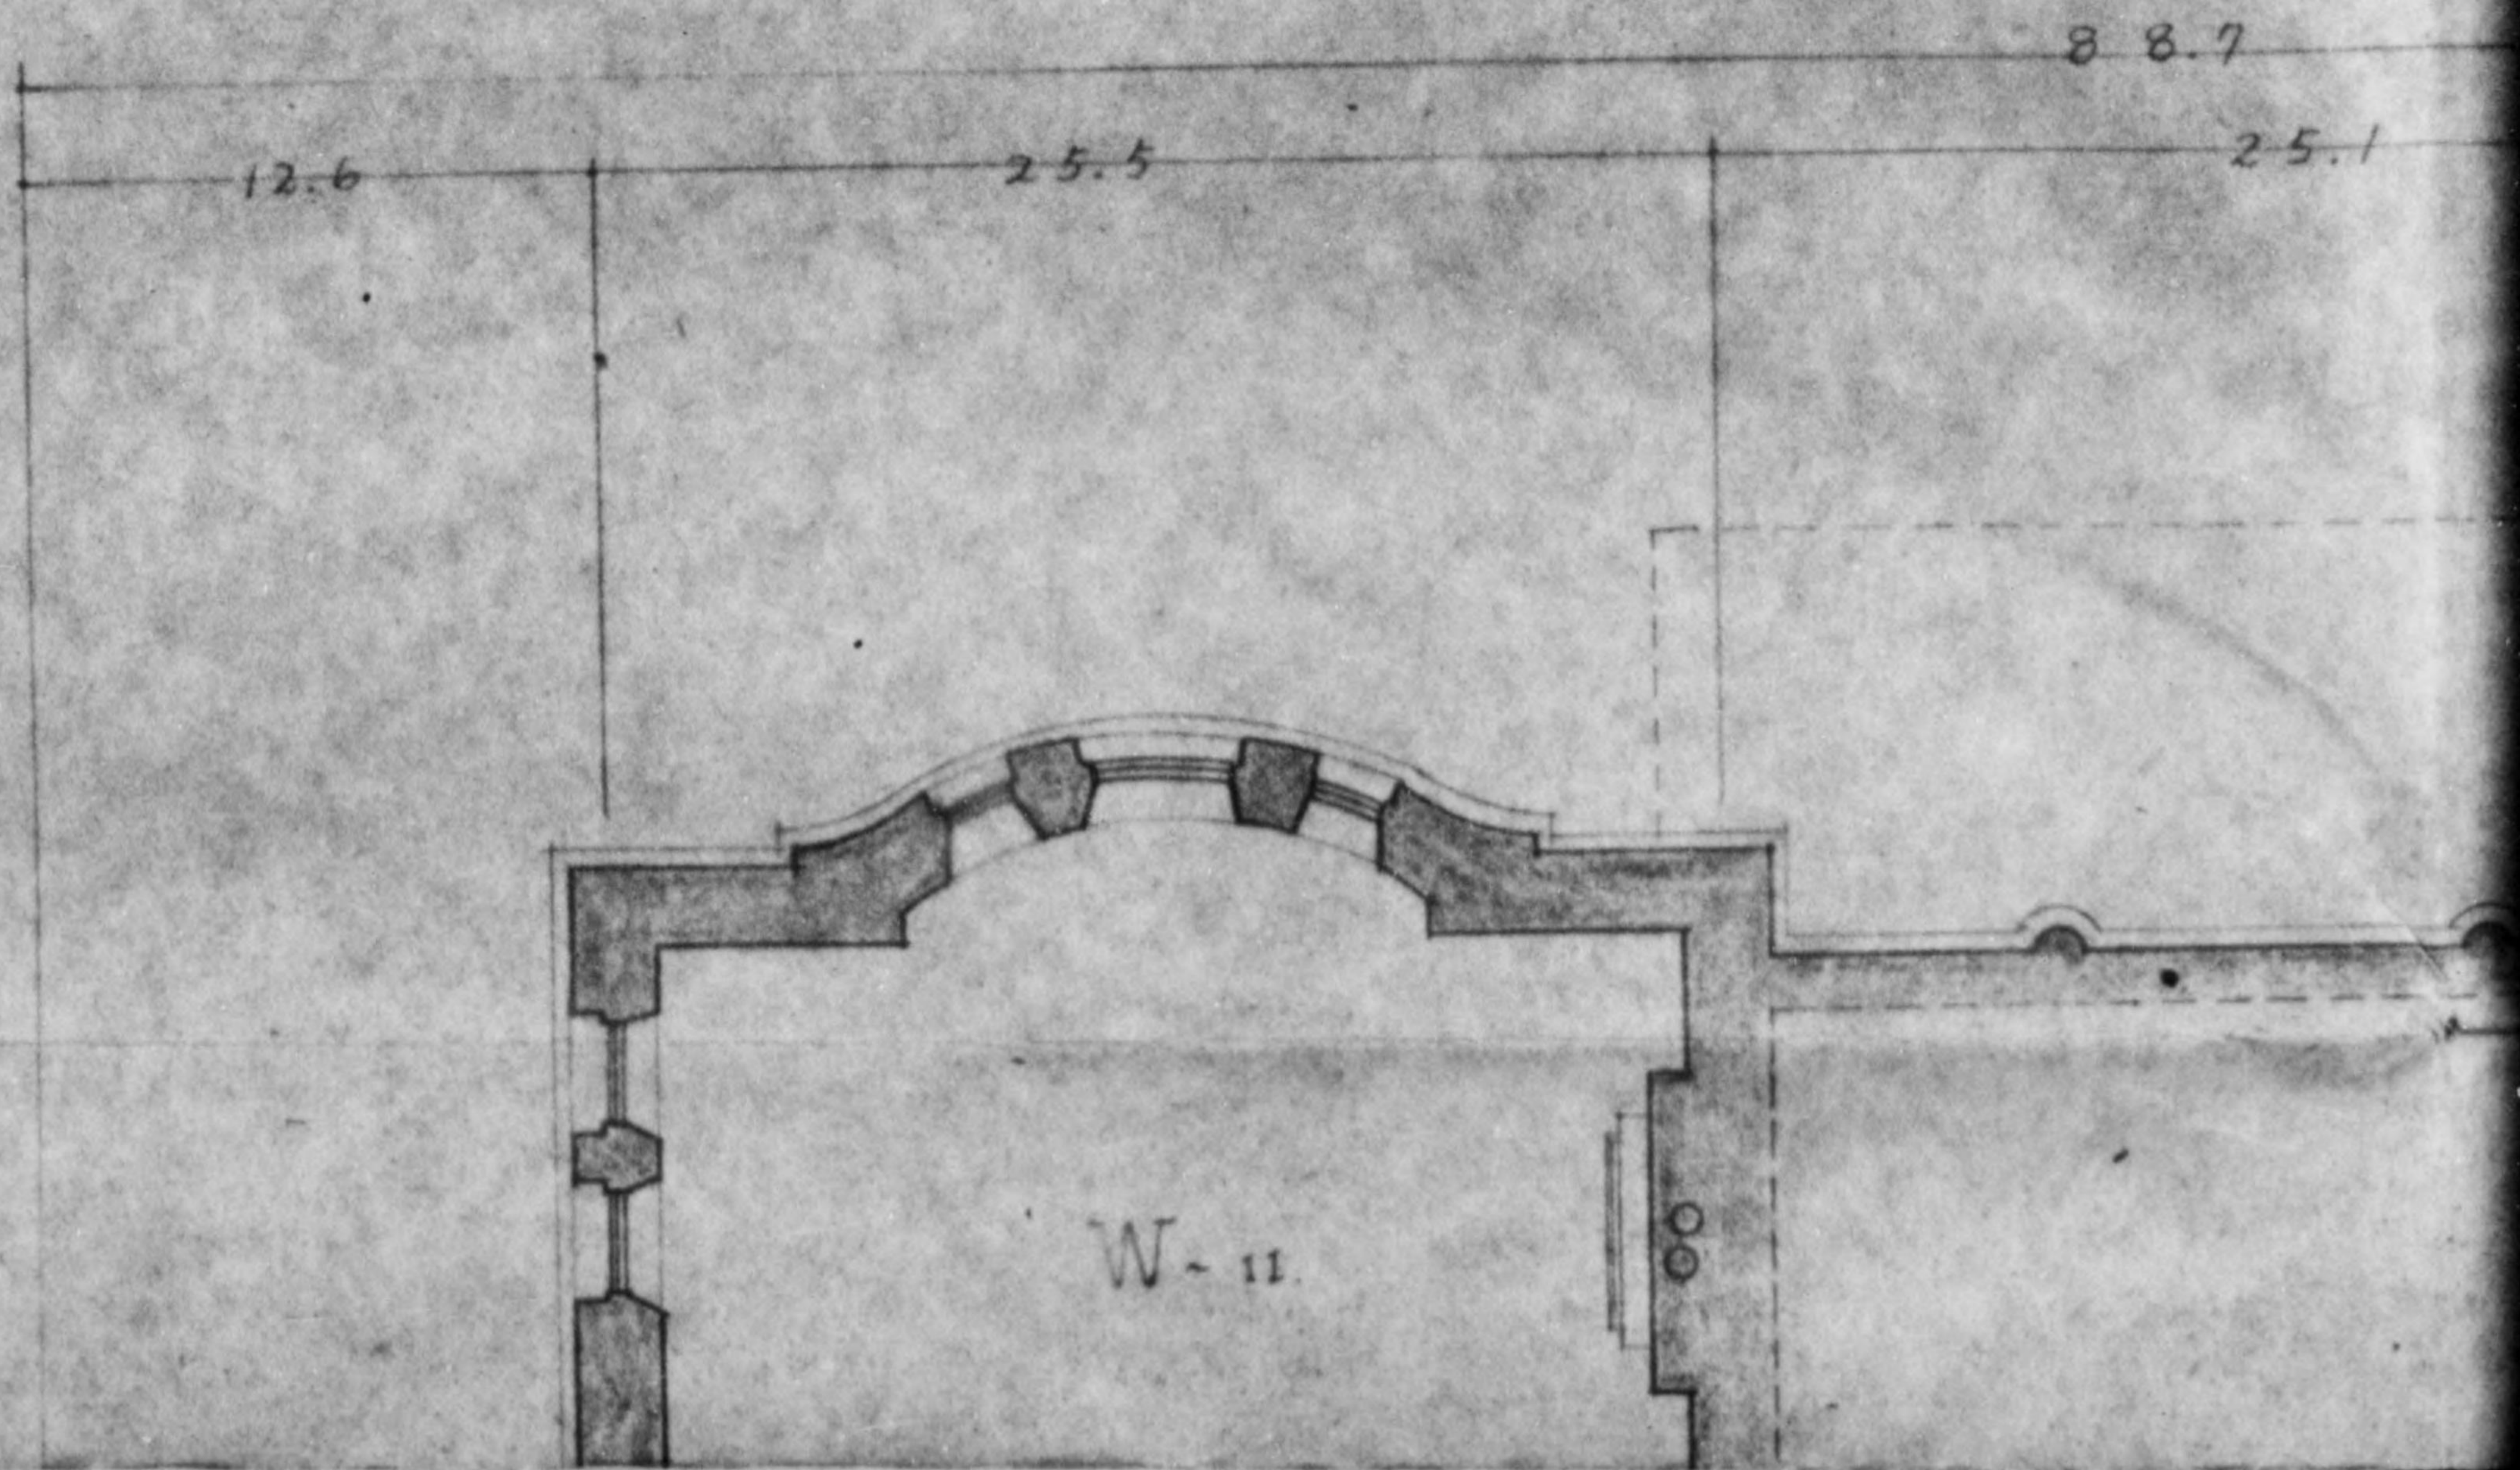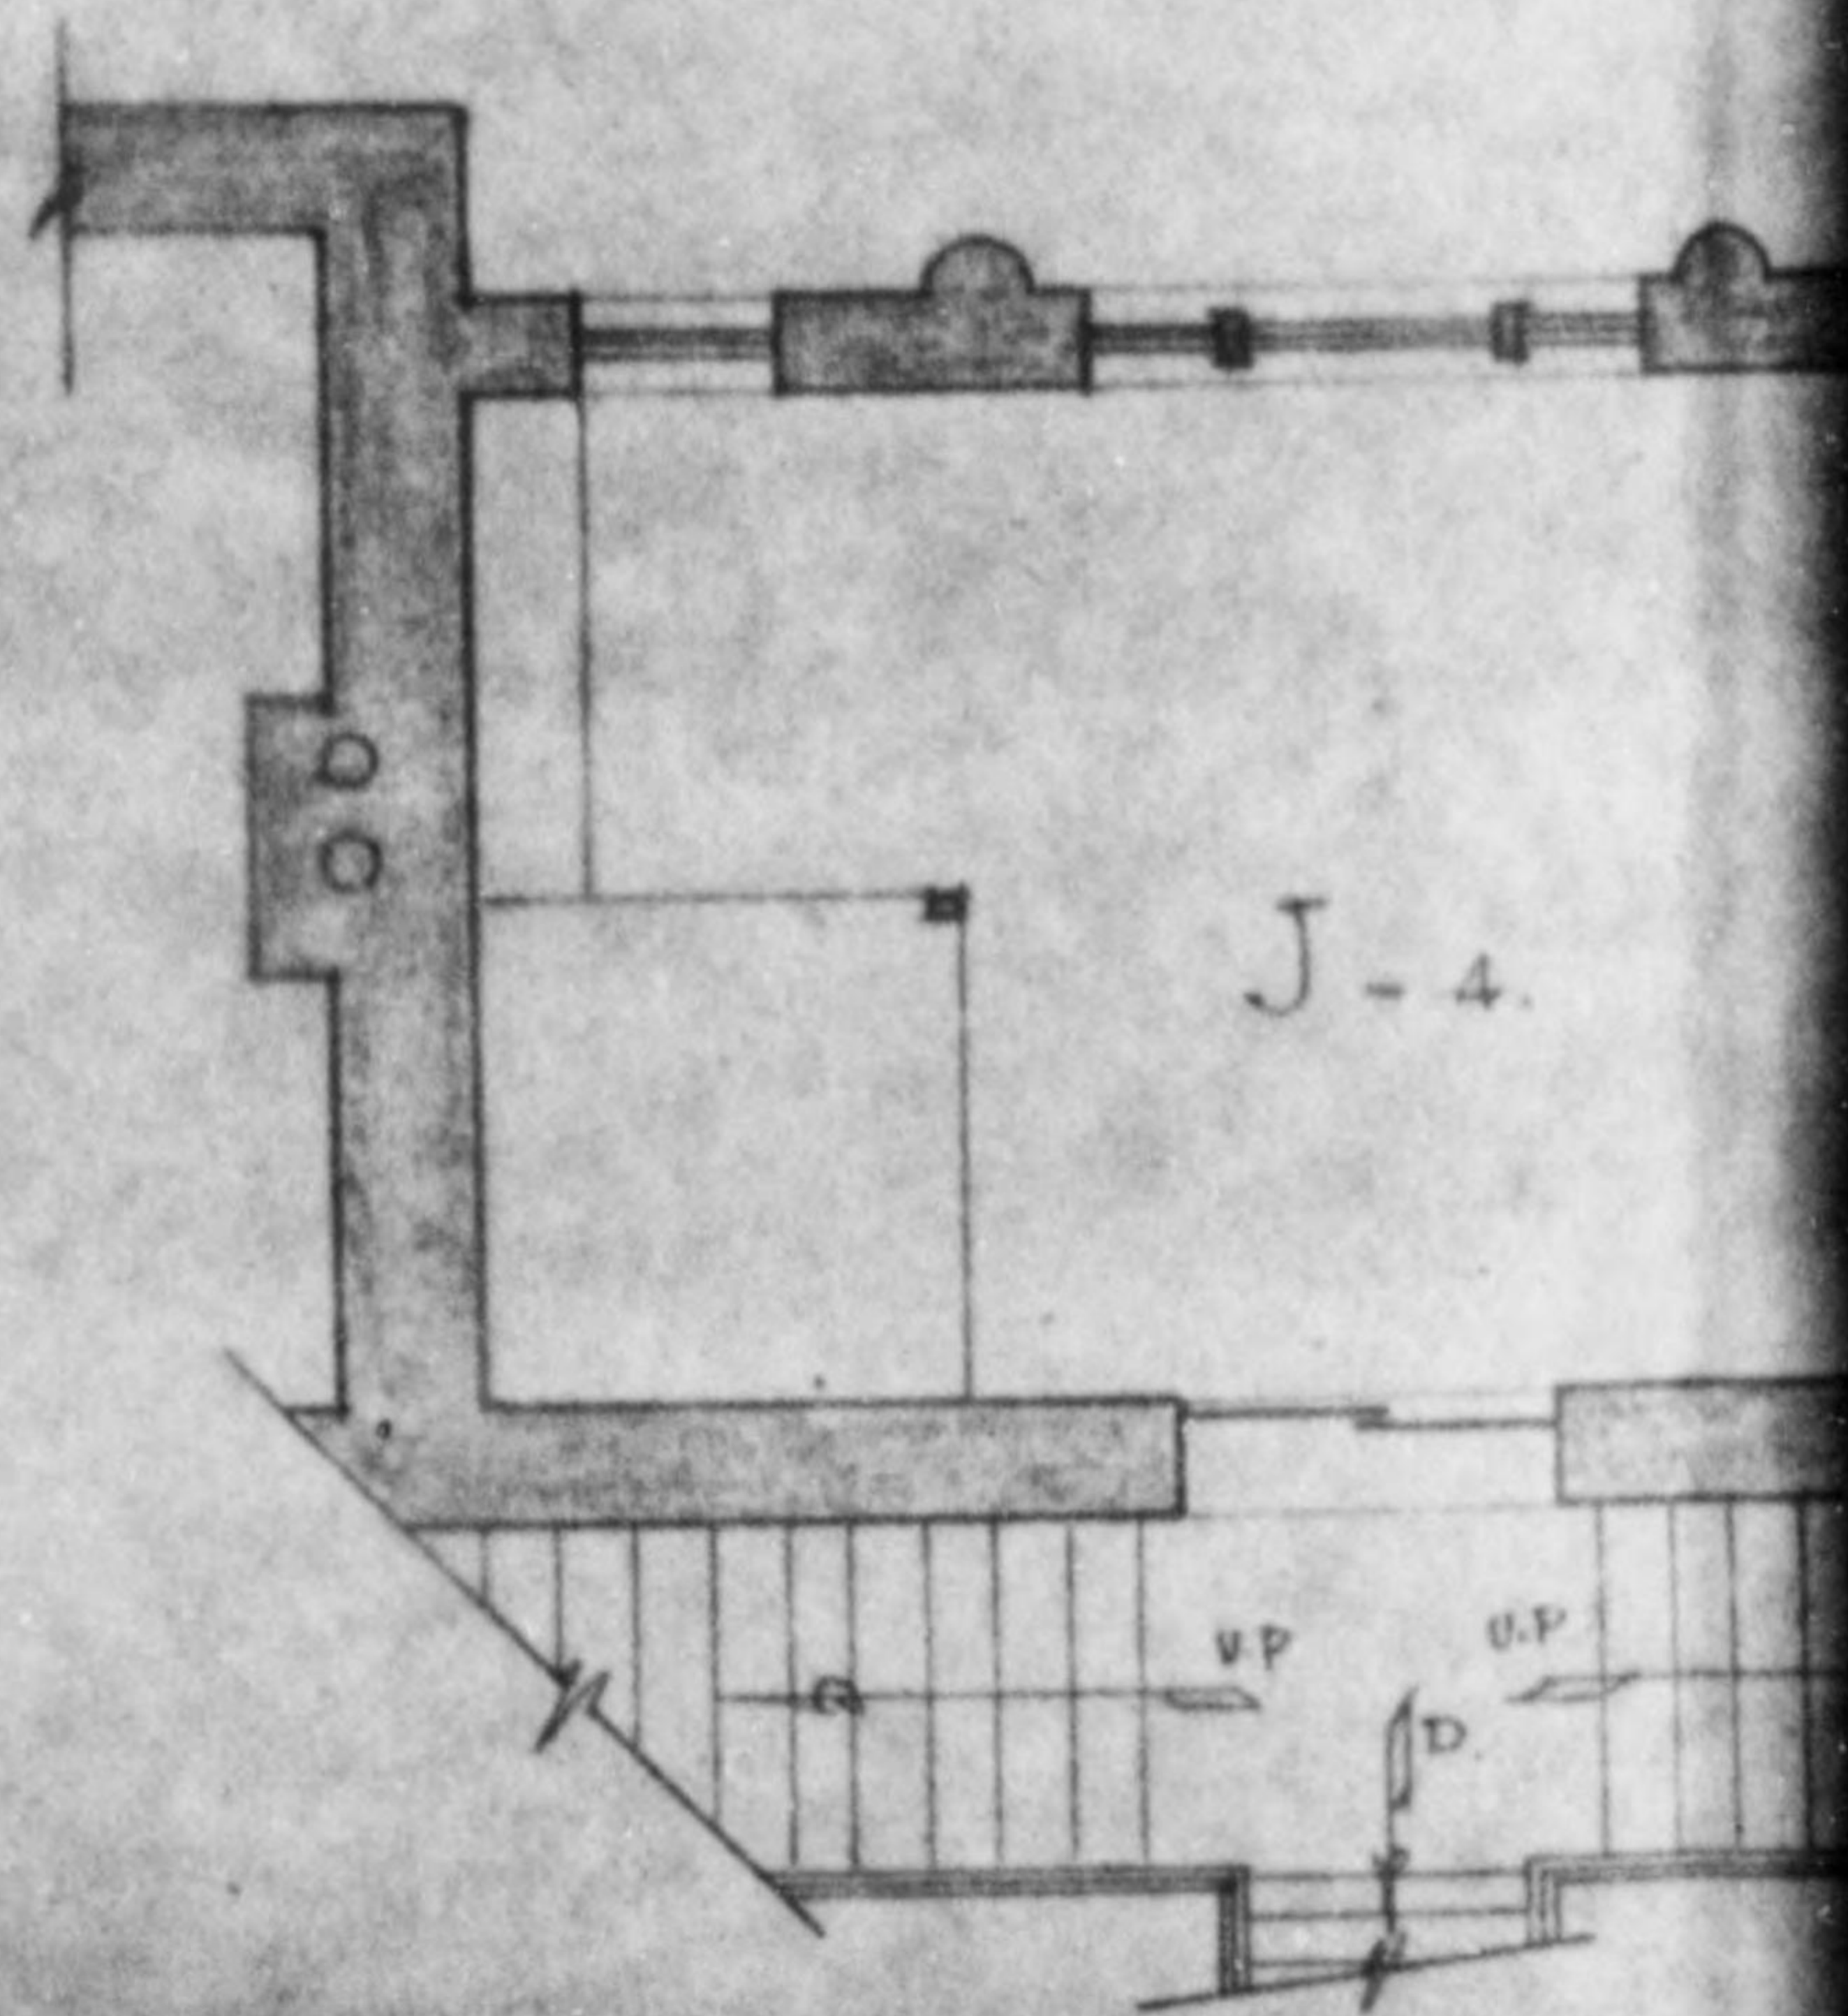



775 013


*Handwritten notes:*  
11/10/68  
12/10/68  
1/10/69

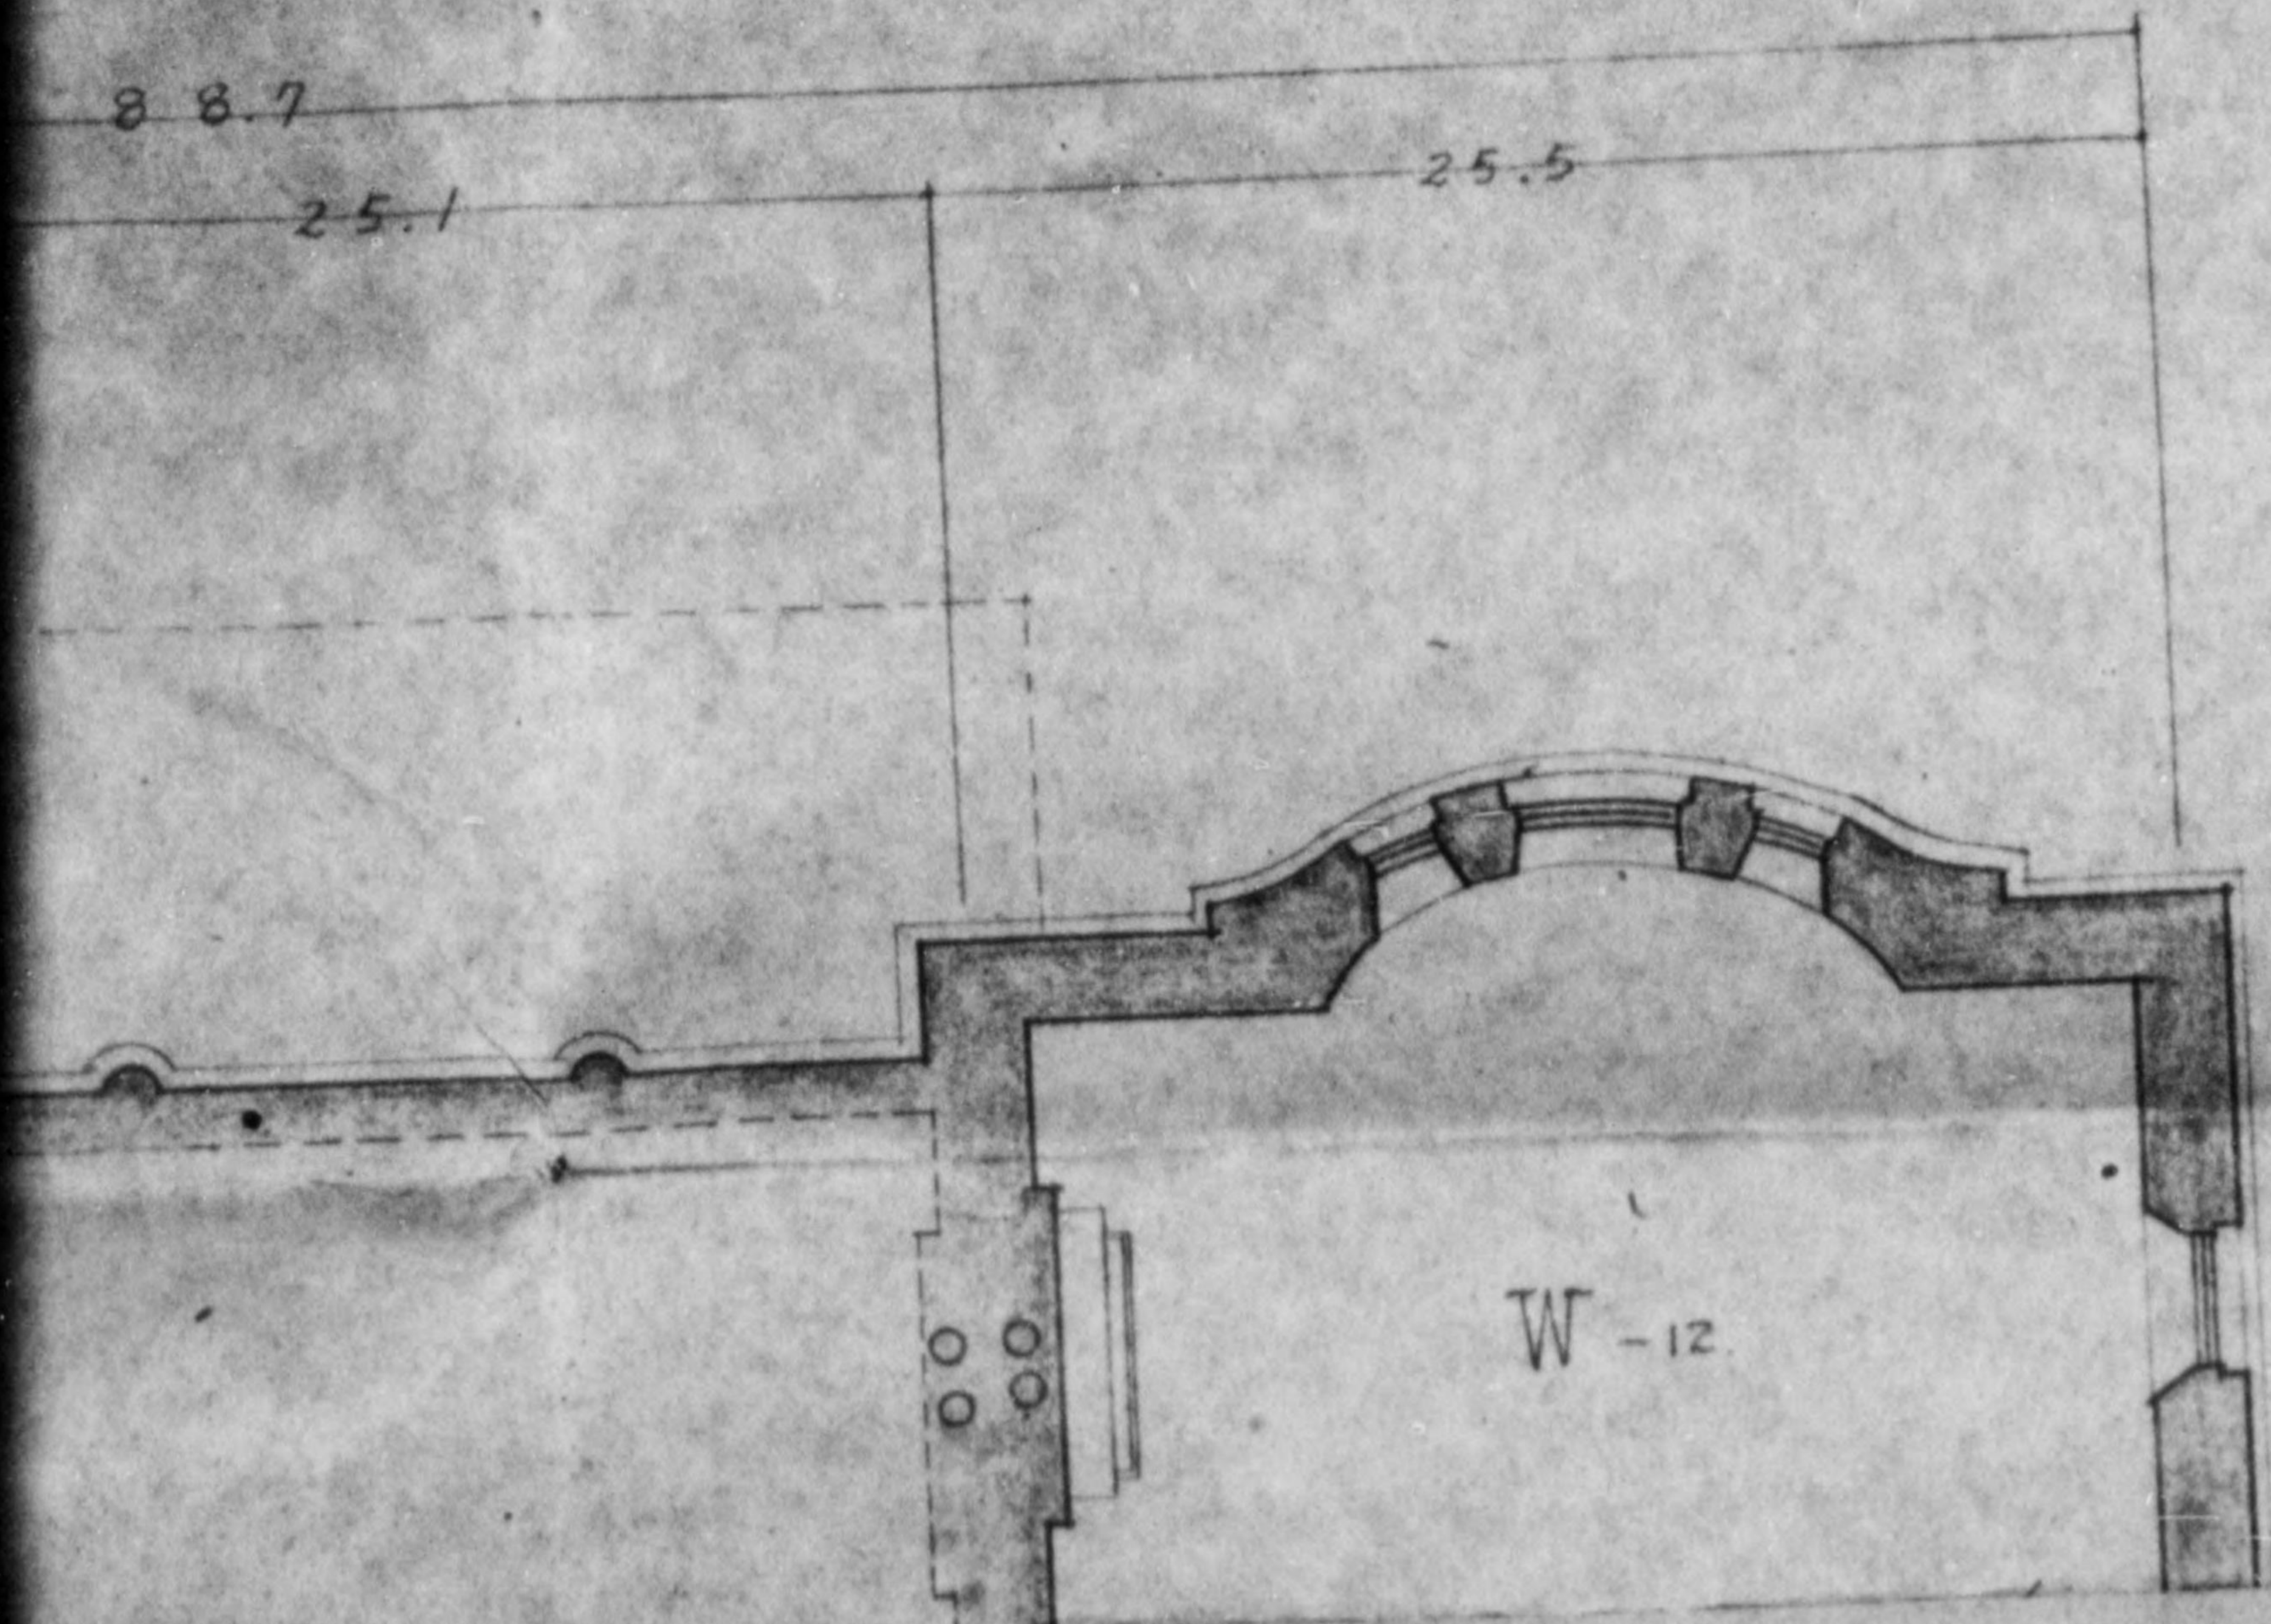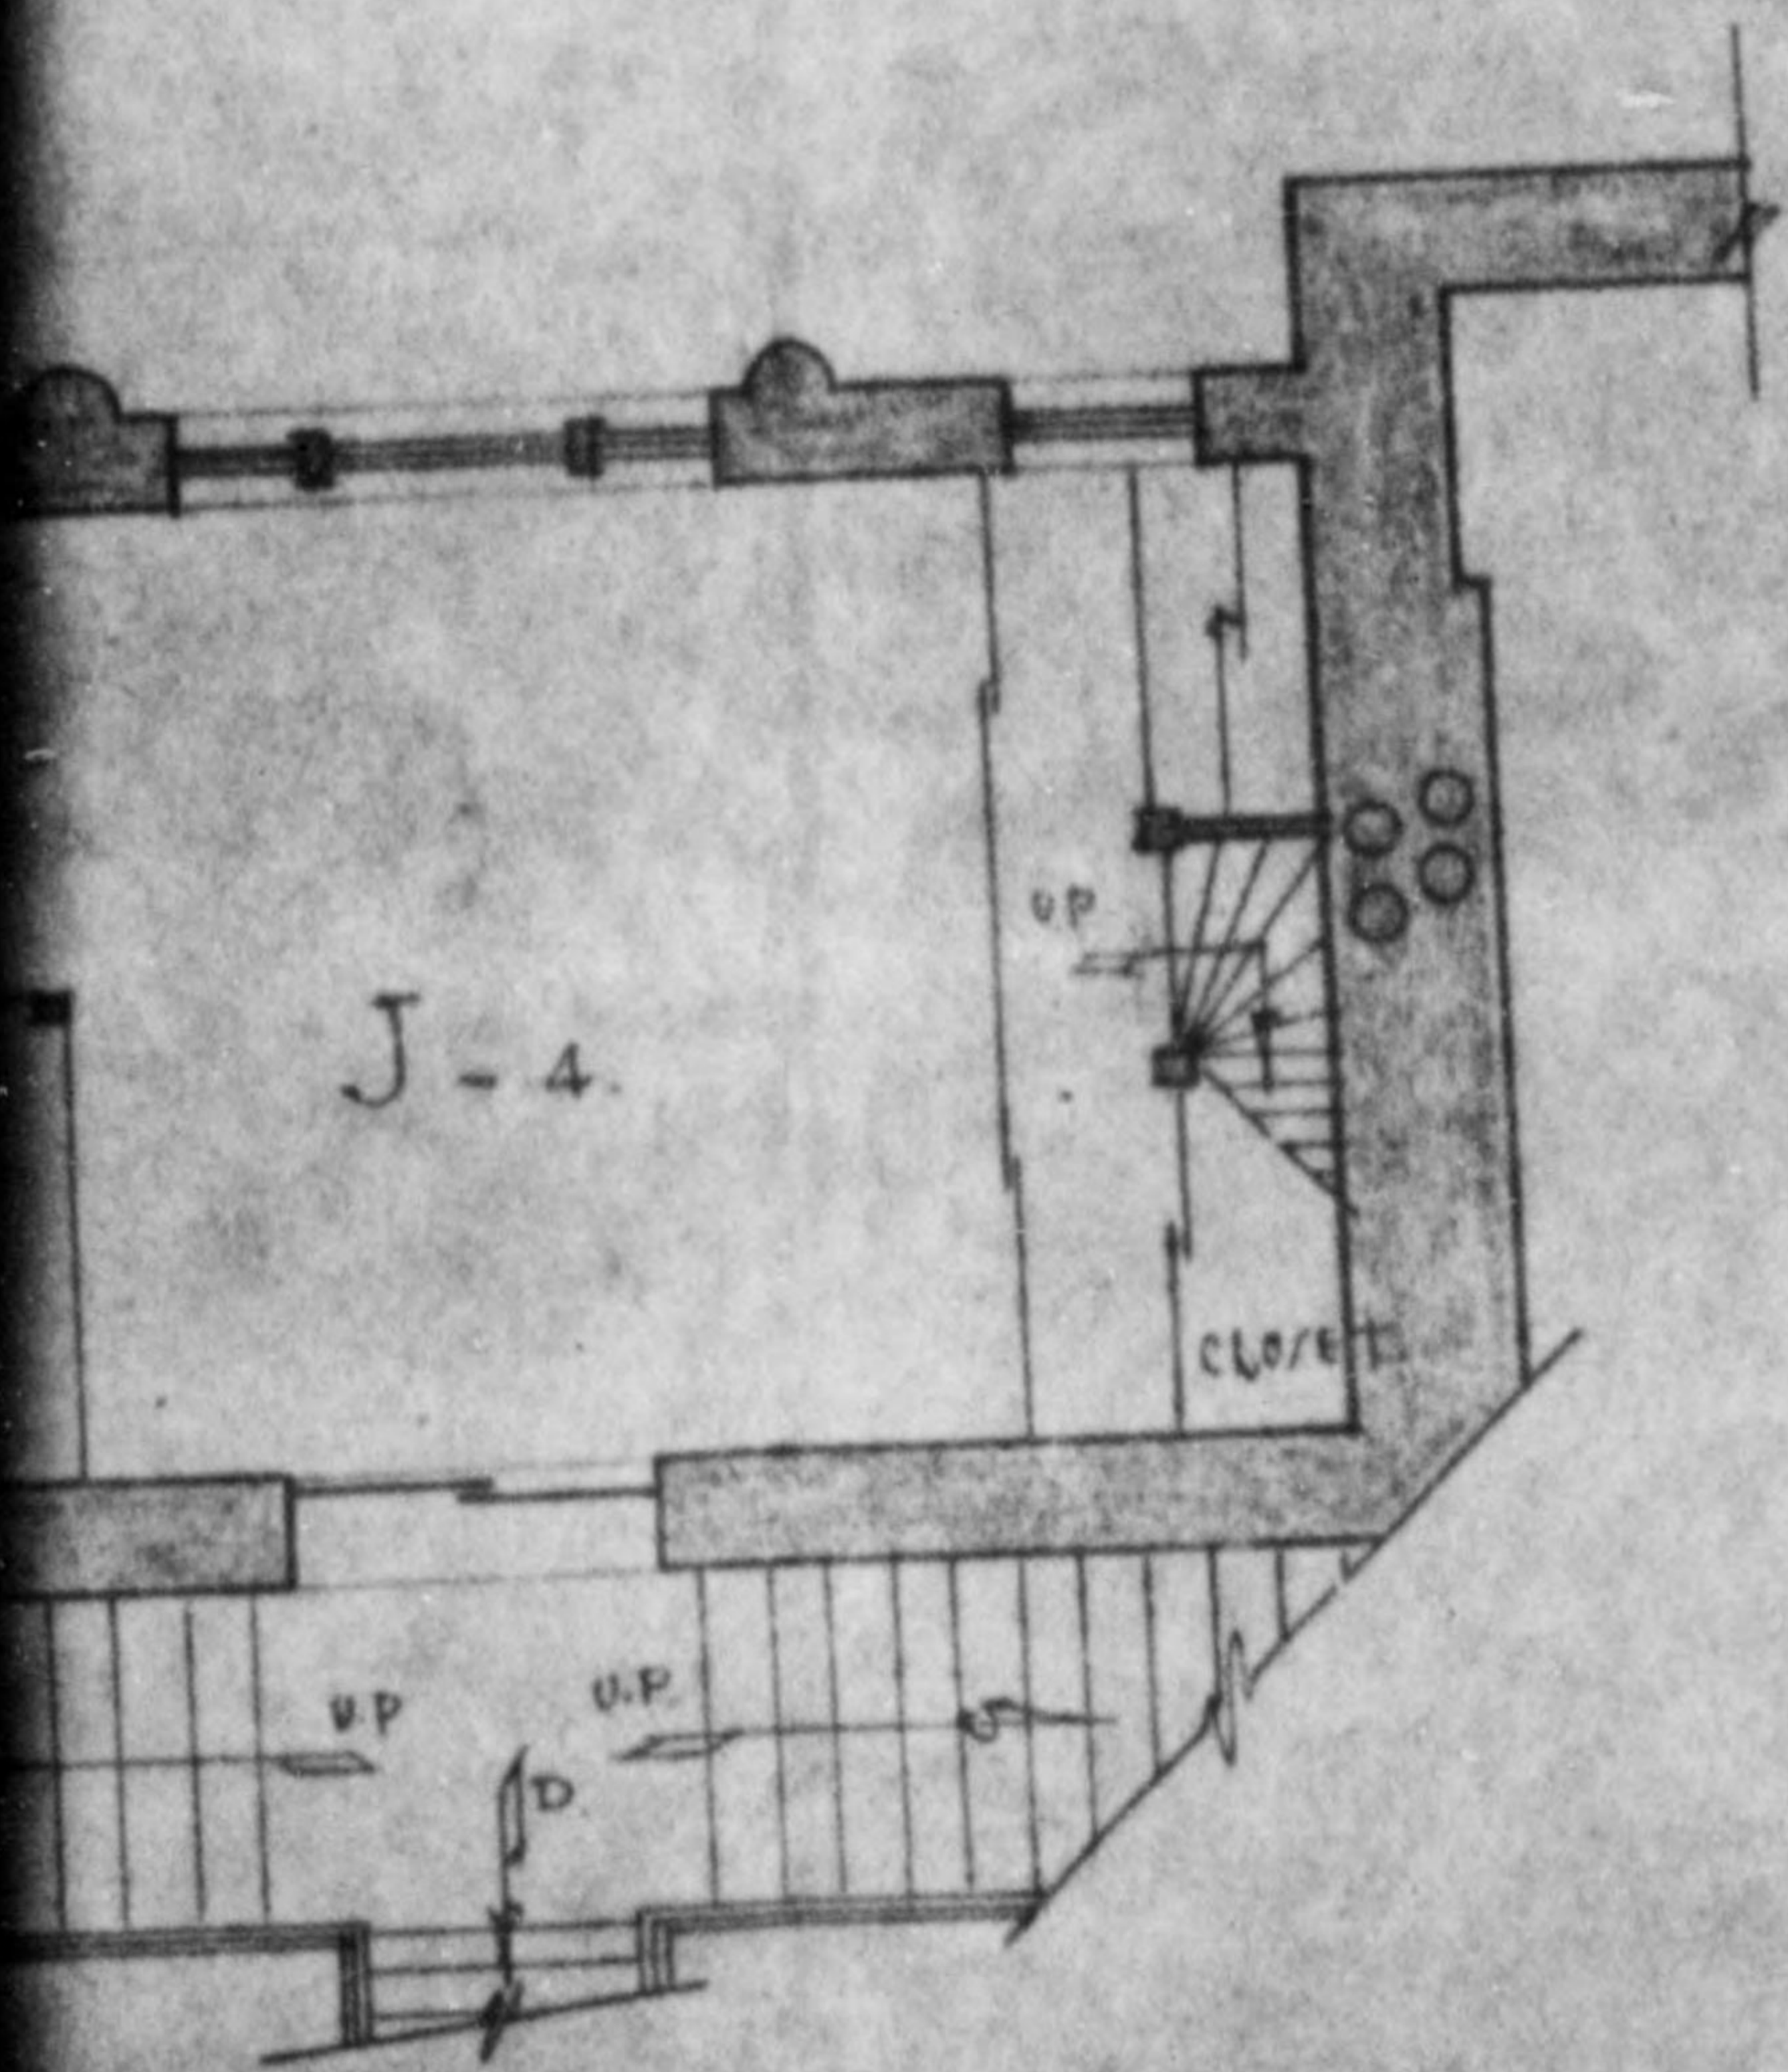

168  
169




775 013

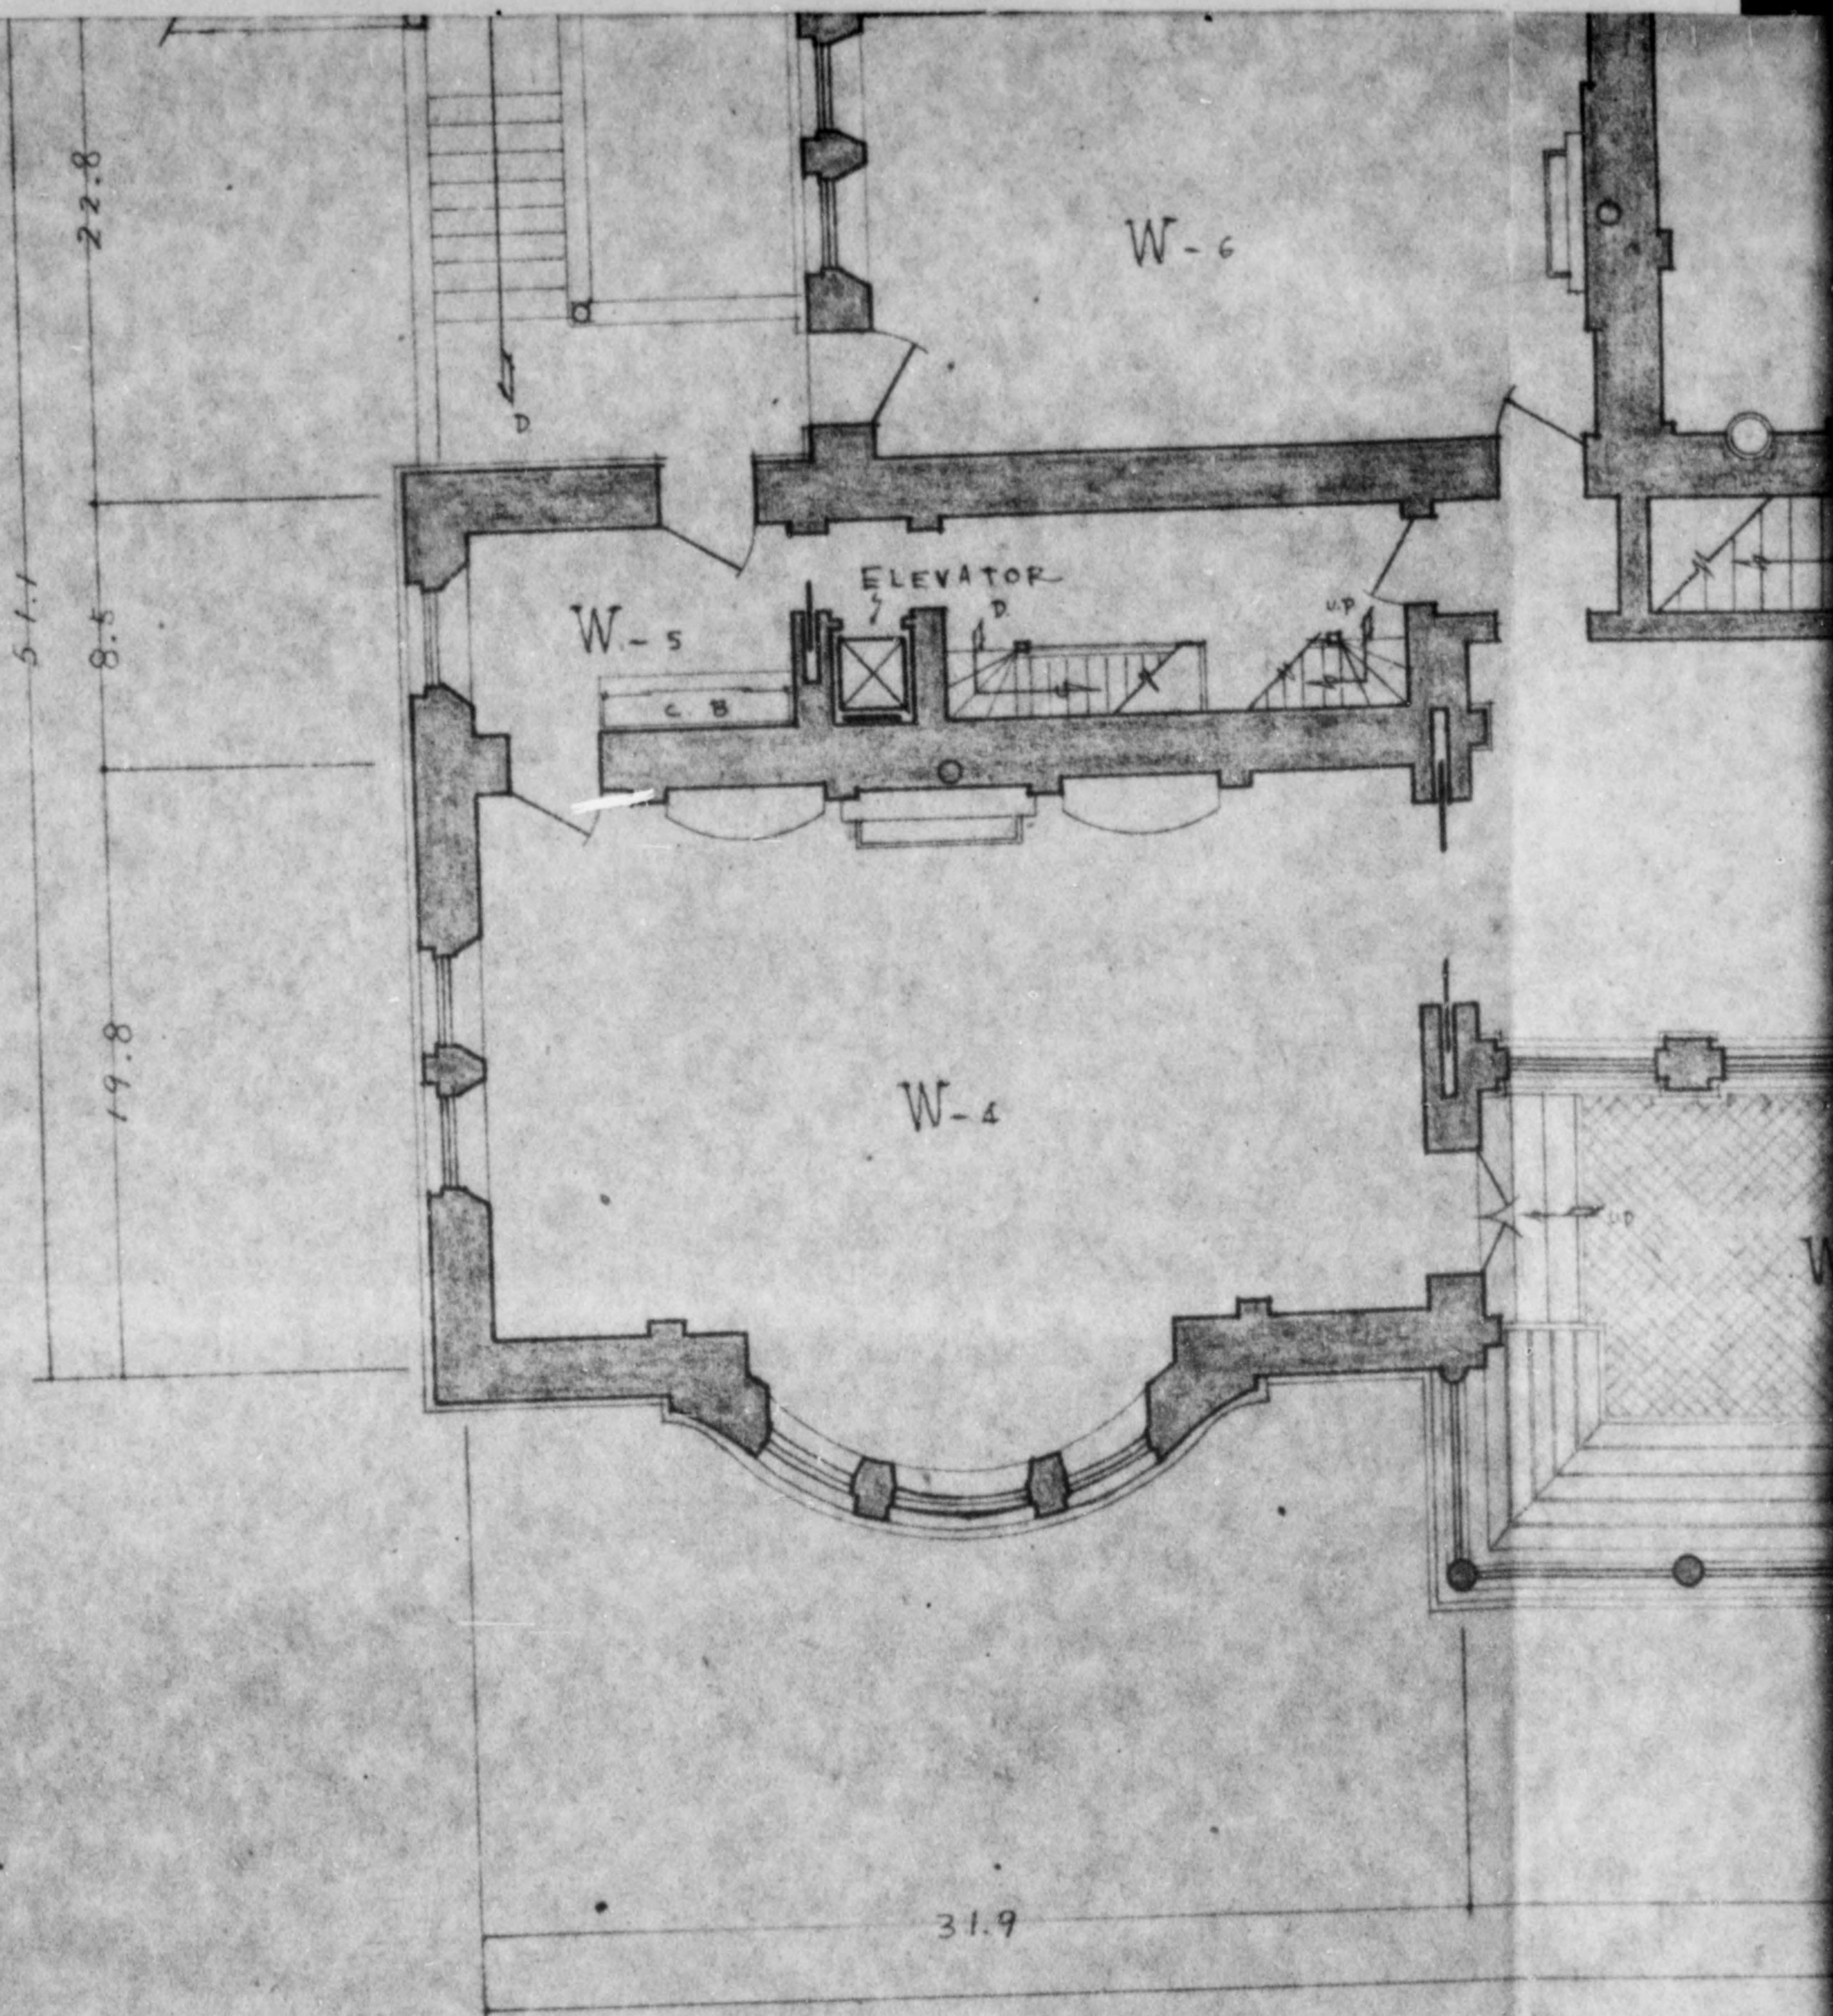

Drill  
Copy 6 of 8




775 013

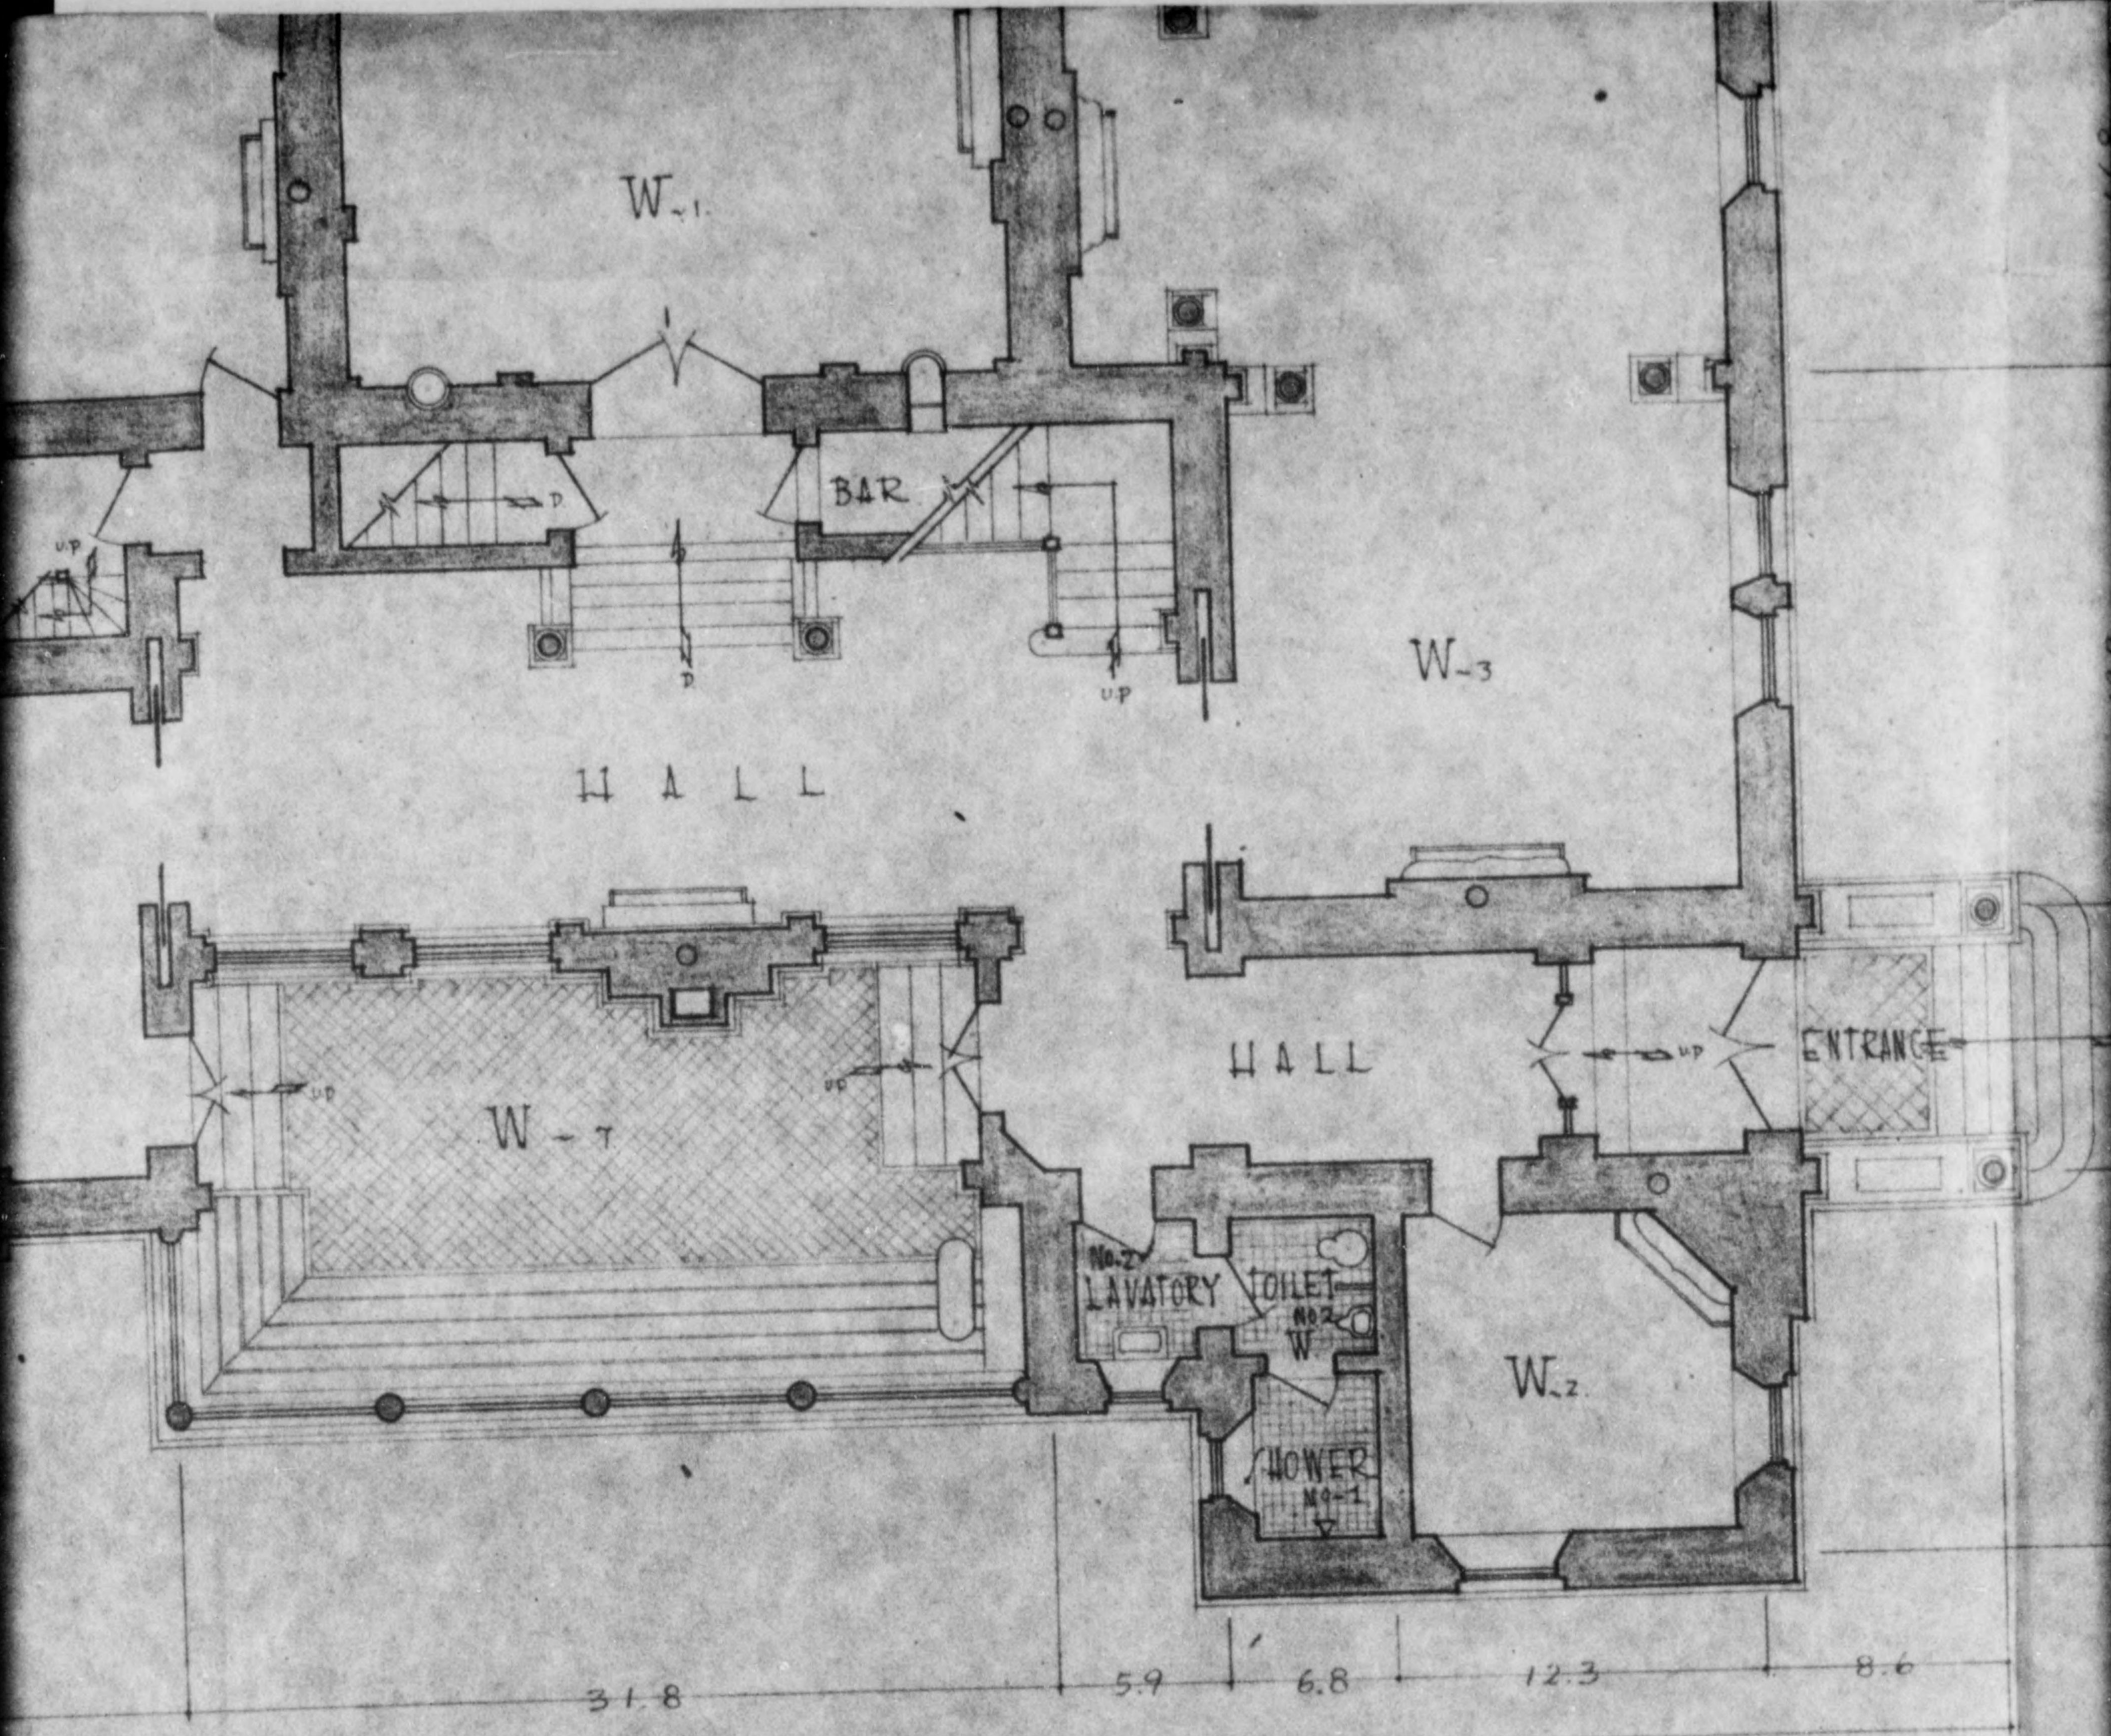

FIRST - FLOOR



775 013

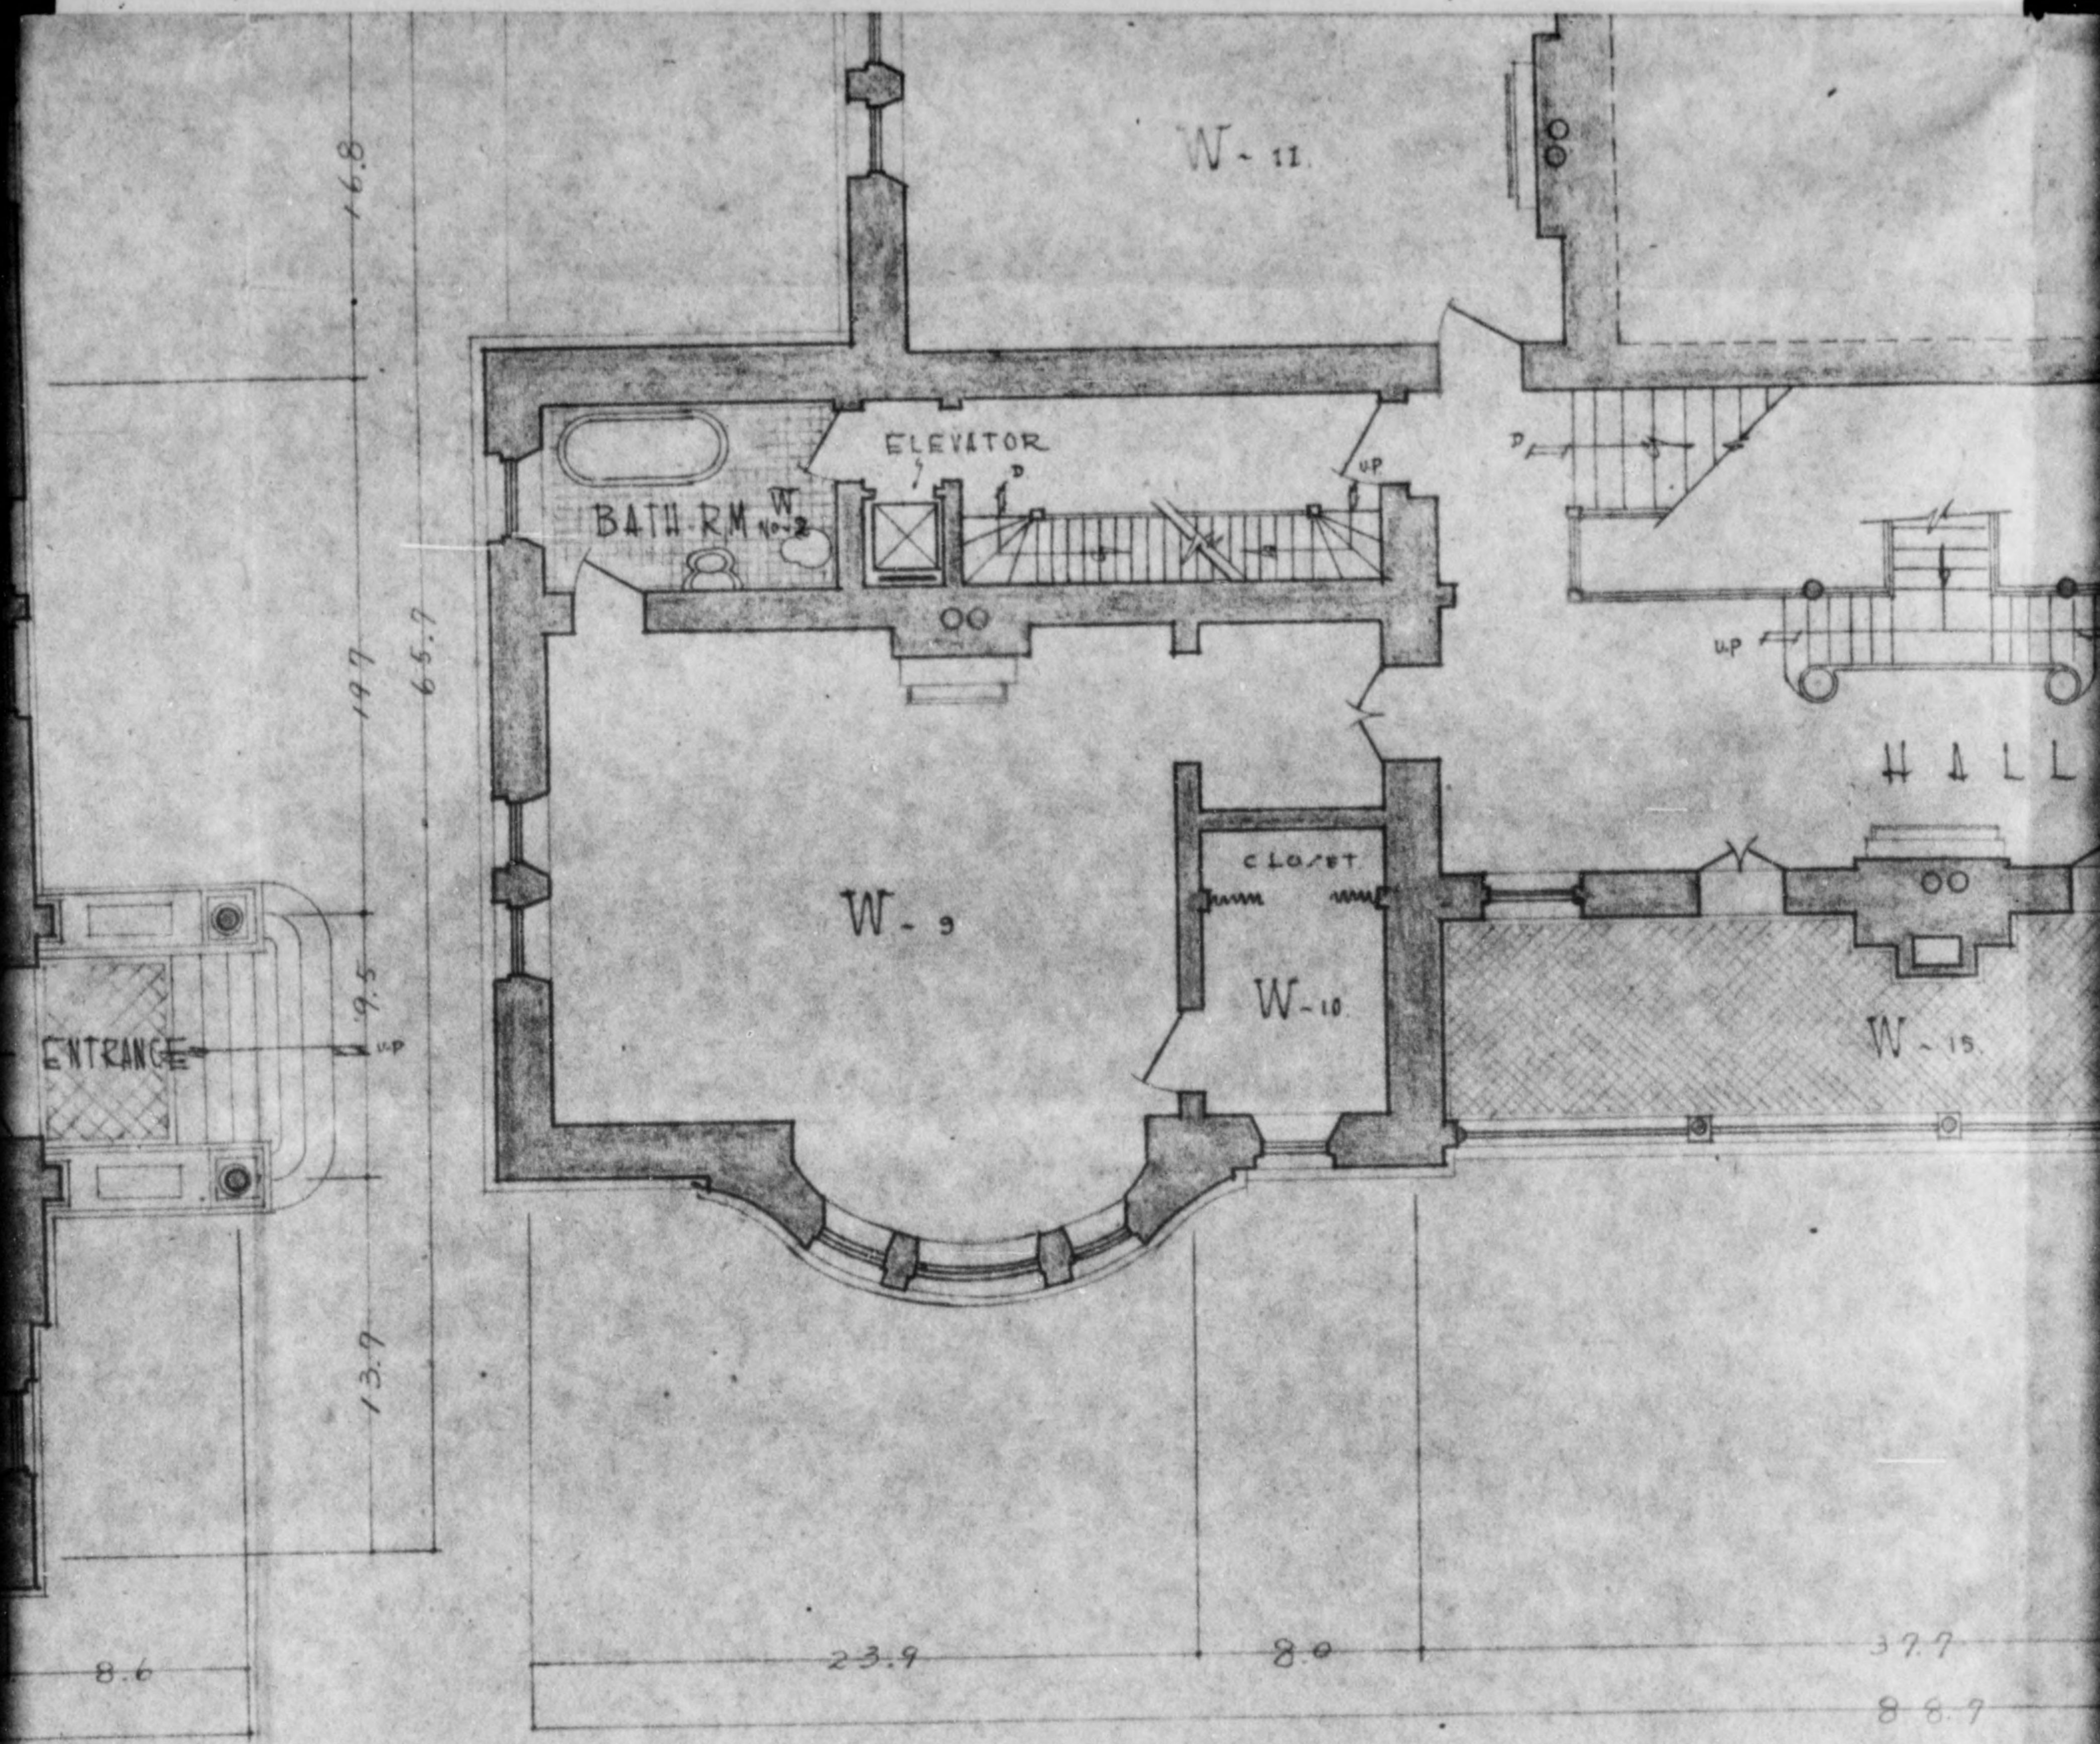


LOOR .

SECOND FLOOR .



775 013

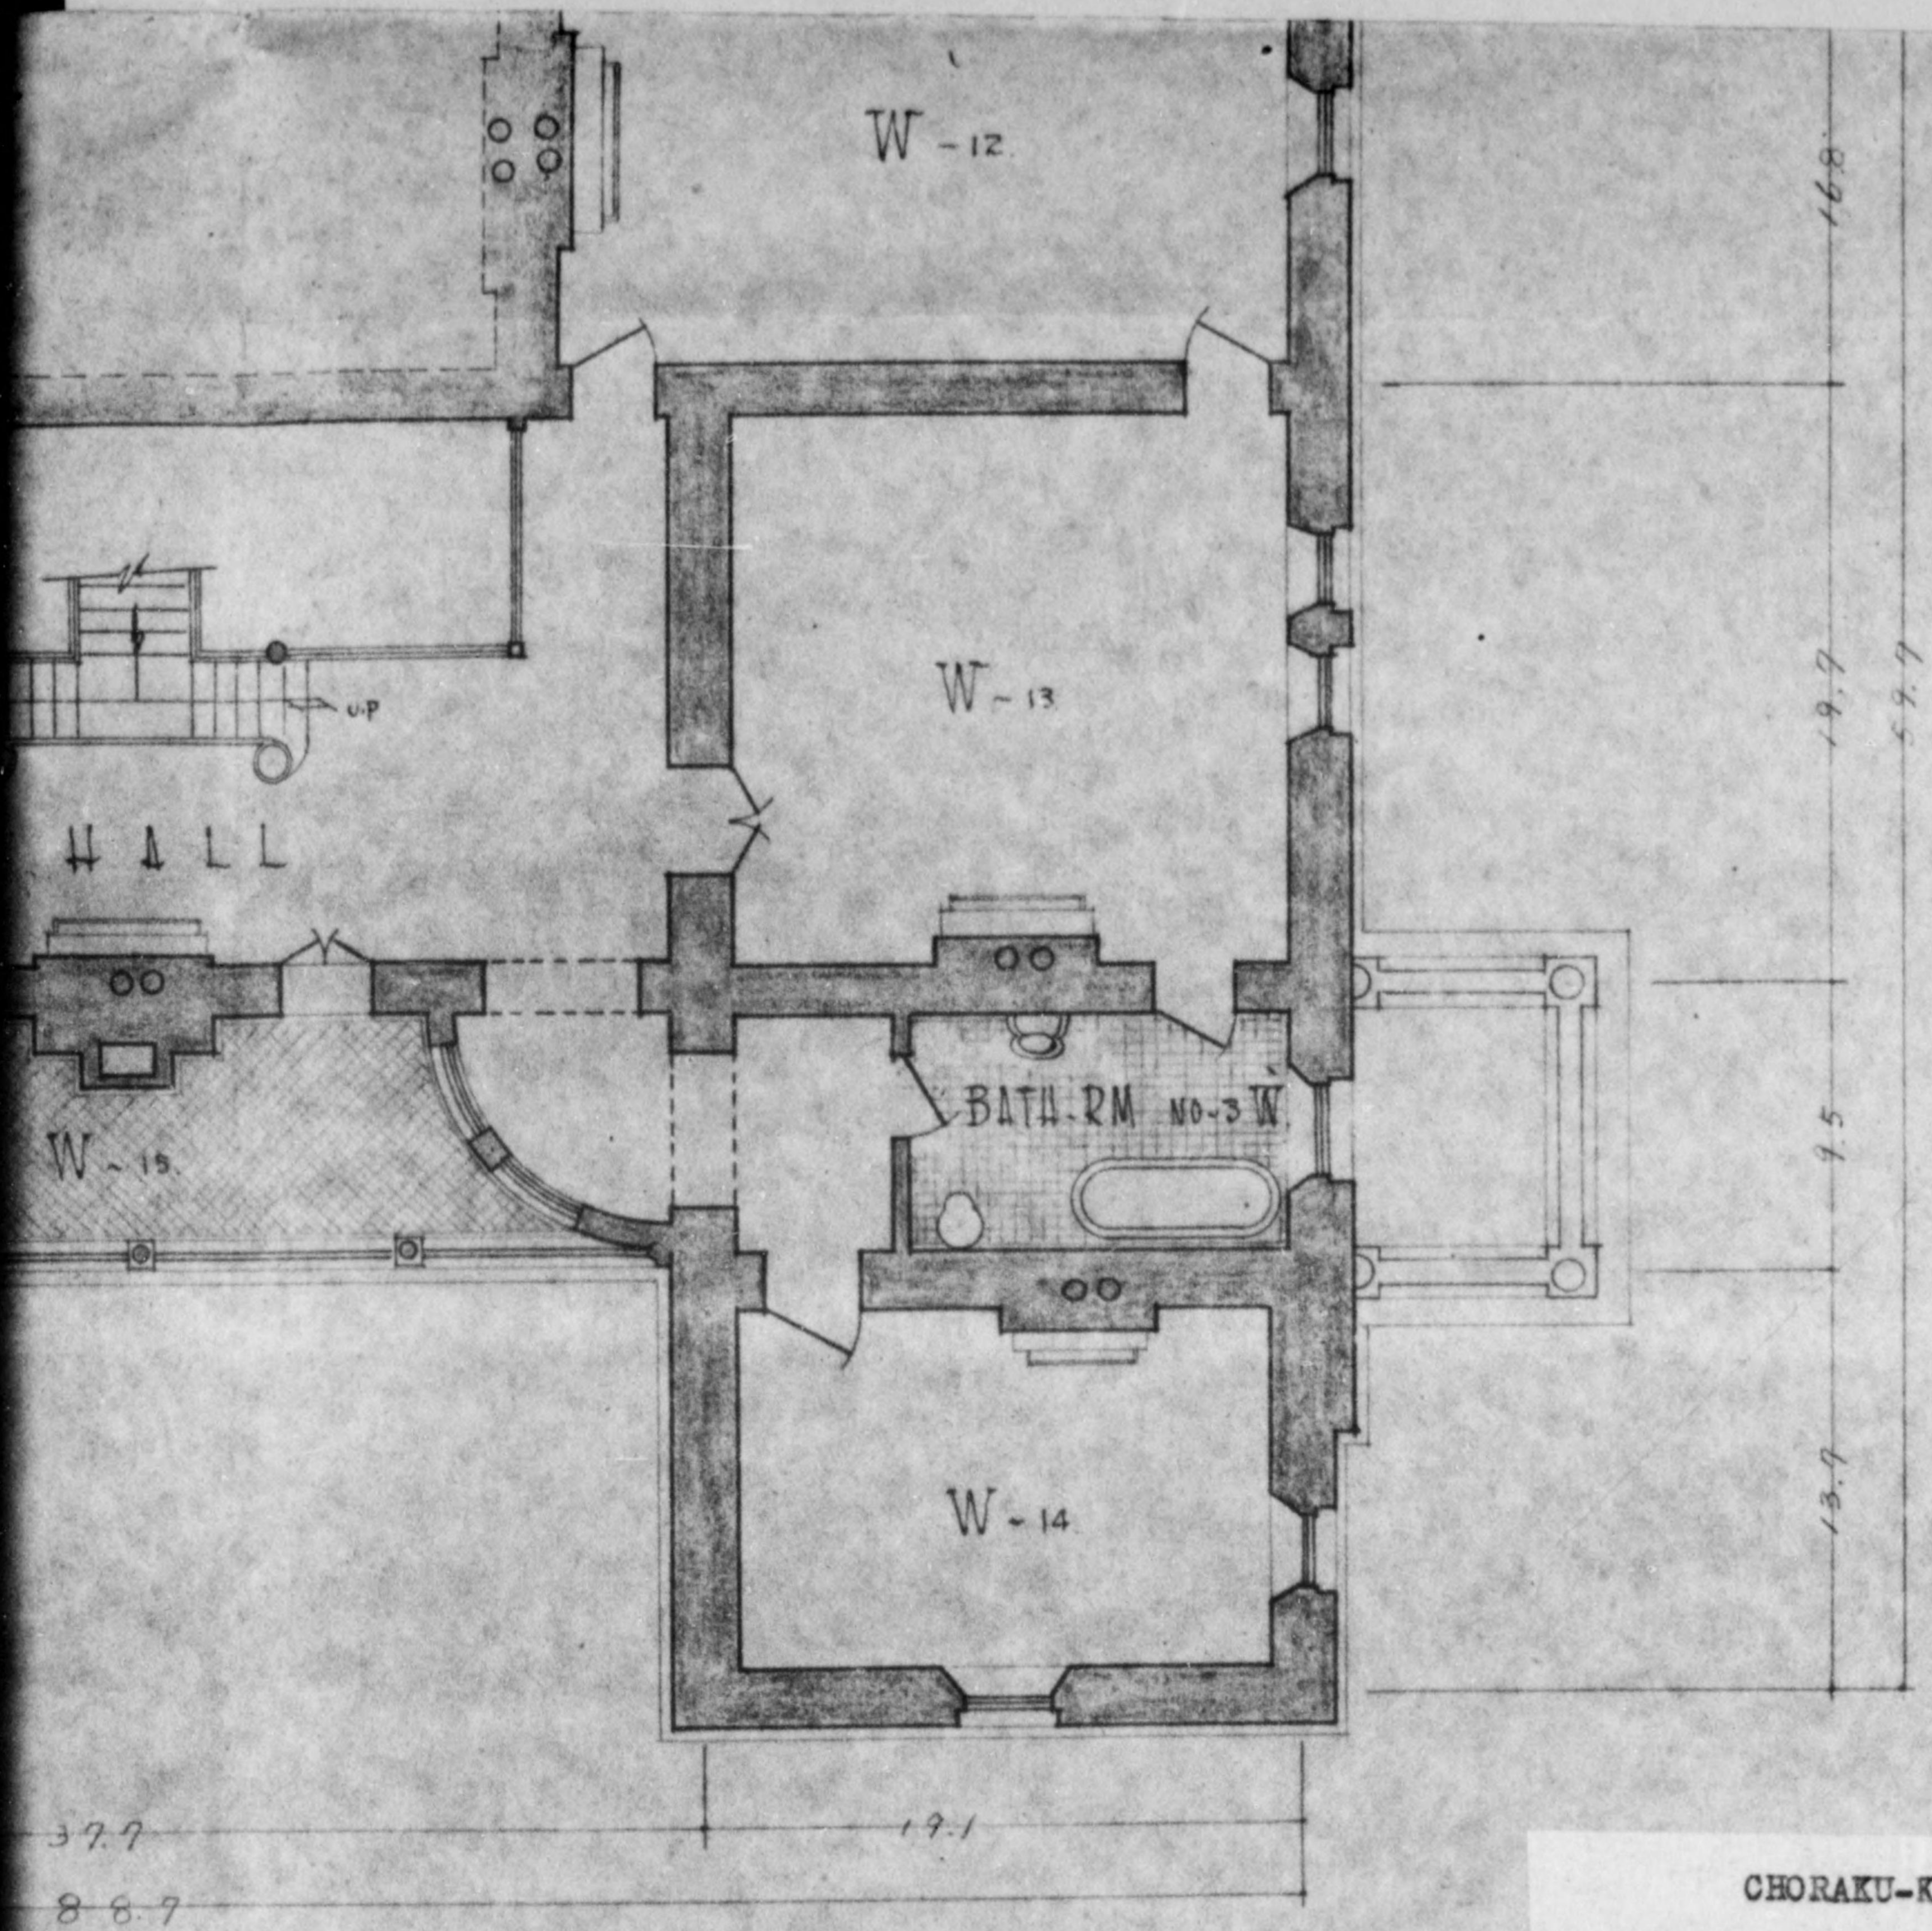


BUILDING	MIL. GOVT O QTR / CHORAKUKWAN-
DRAWING	P L A N ✓
PROCUREMENT NO.	JPNR 3441
SCALE	1 : 100

CHORAKU-KAN  
 MAIN BLDG: 1st & 2nd FL PLAN  
 MEZZANINE PLAN  
 LOCAL PROCUREMENT KYTE 531-A  
 superseded by  
 CENTRAL PROCUREMENT JPNR 3441  
 KYOTO MILITARY GOVERNMENT  
 TEAM.  
 JAP NUMBER 632




773 013

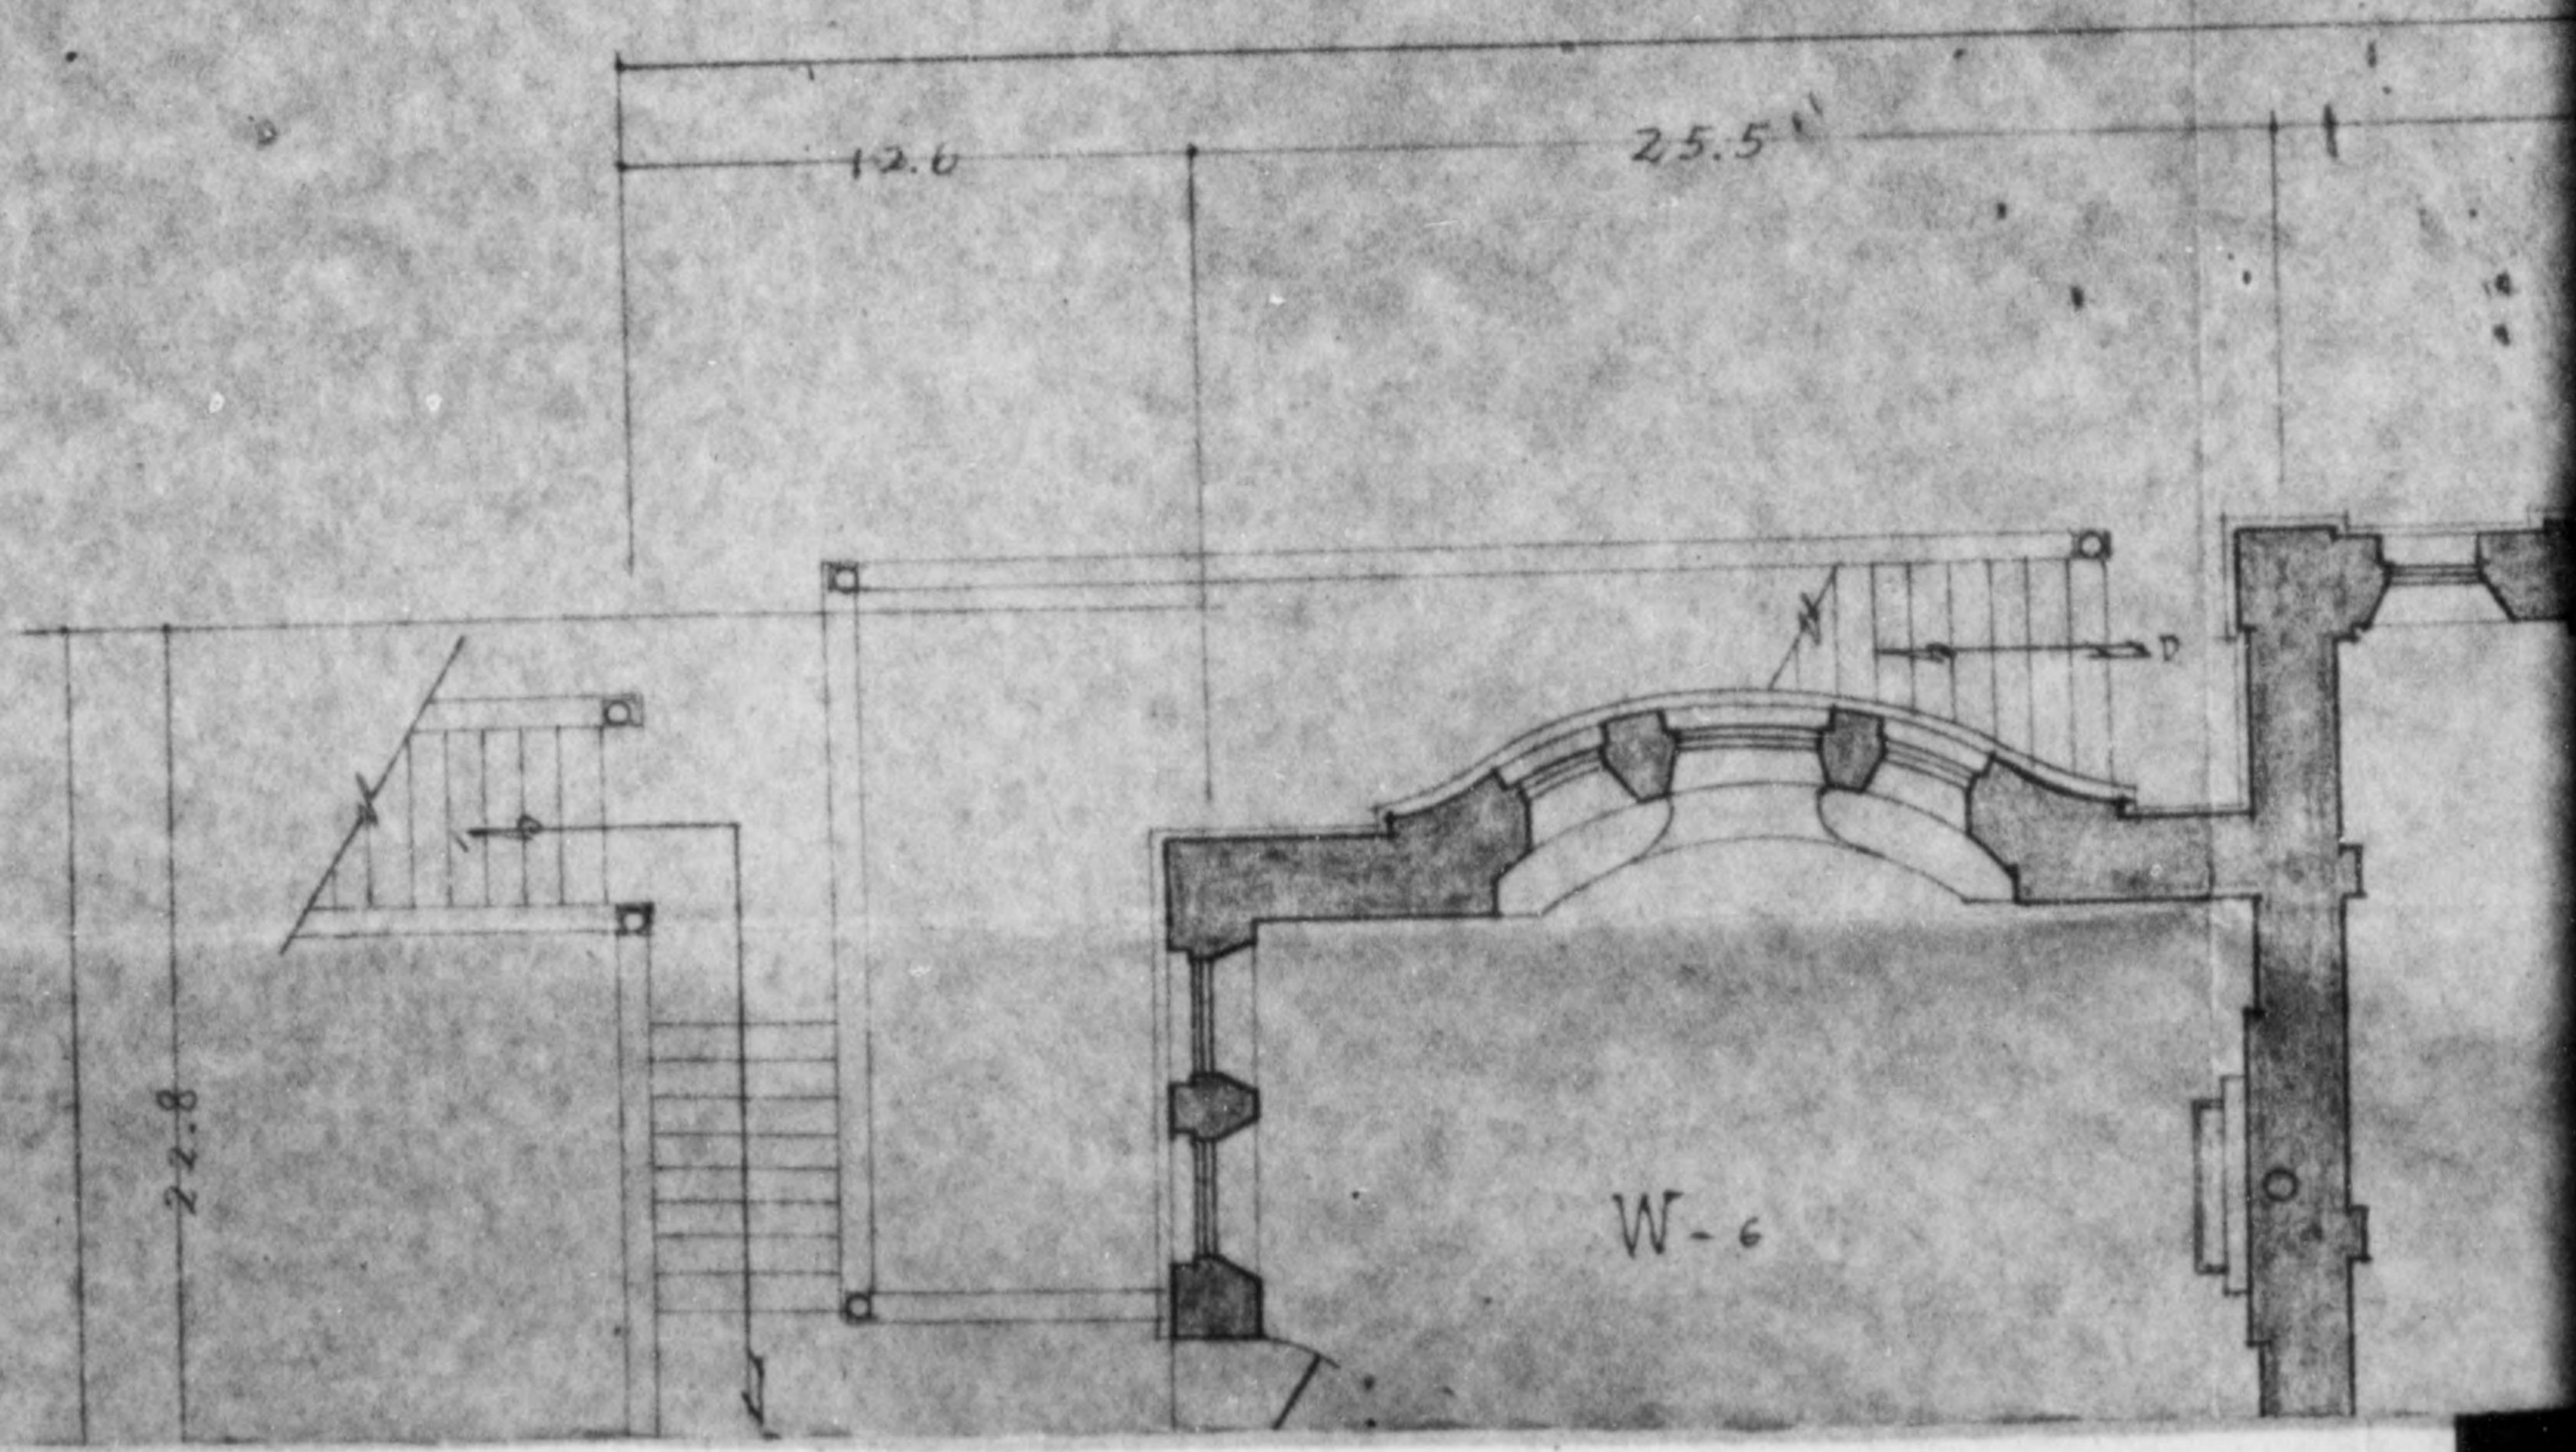



775 013

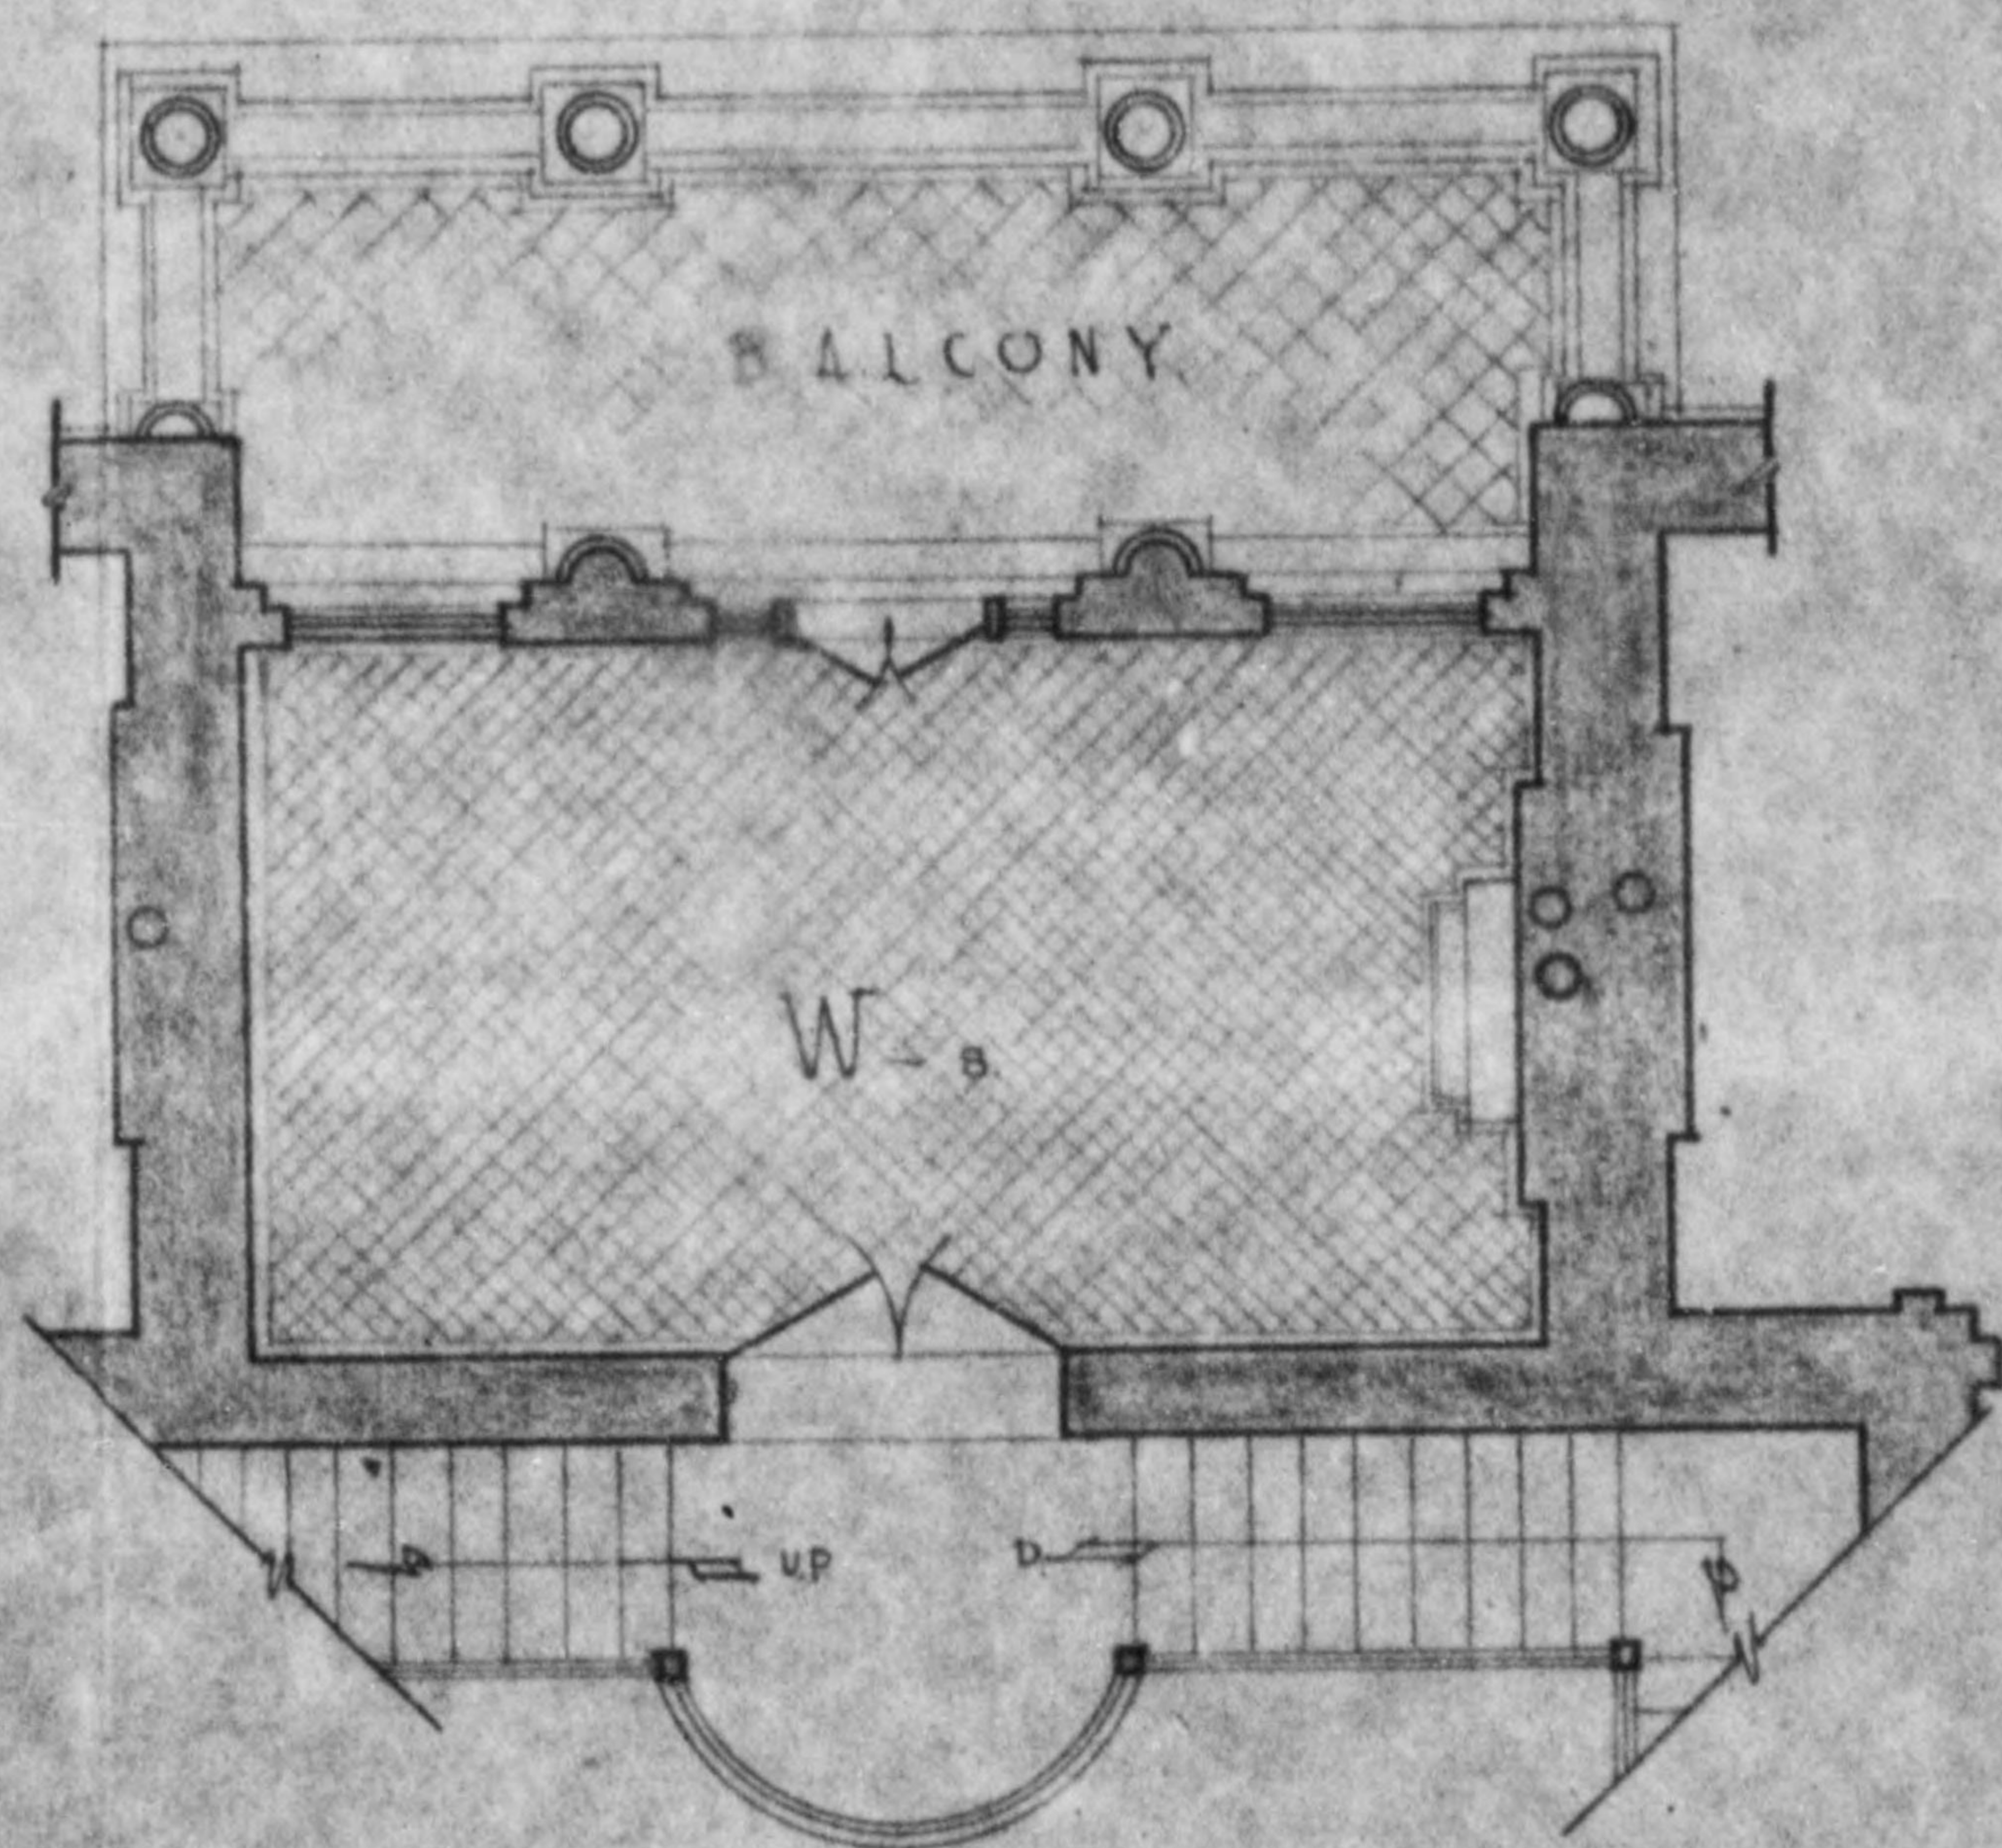


FIRST-MEZZANINE.

88.7

25.1

25.5

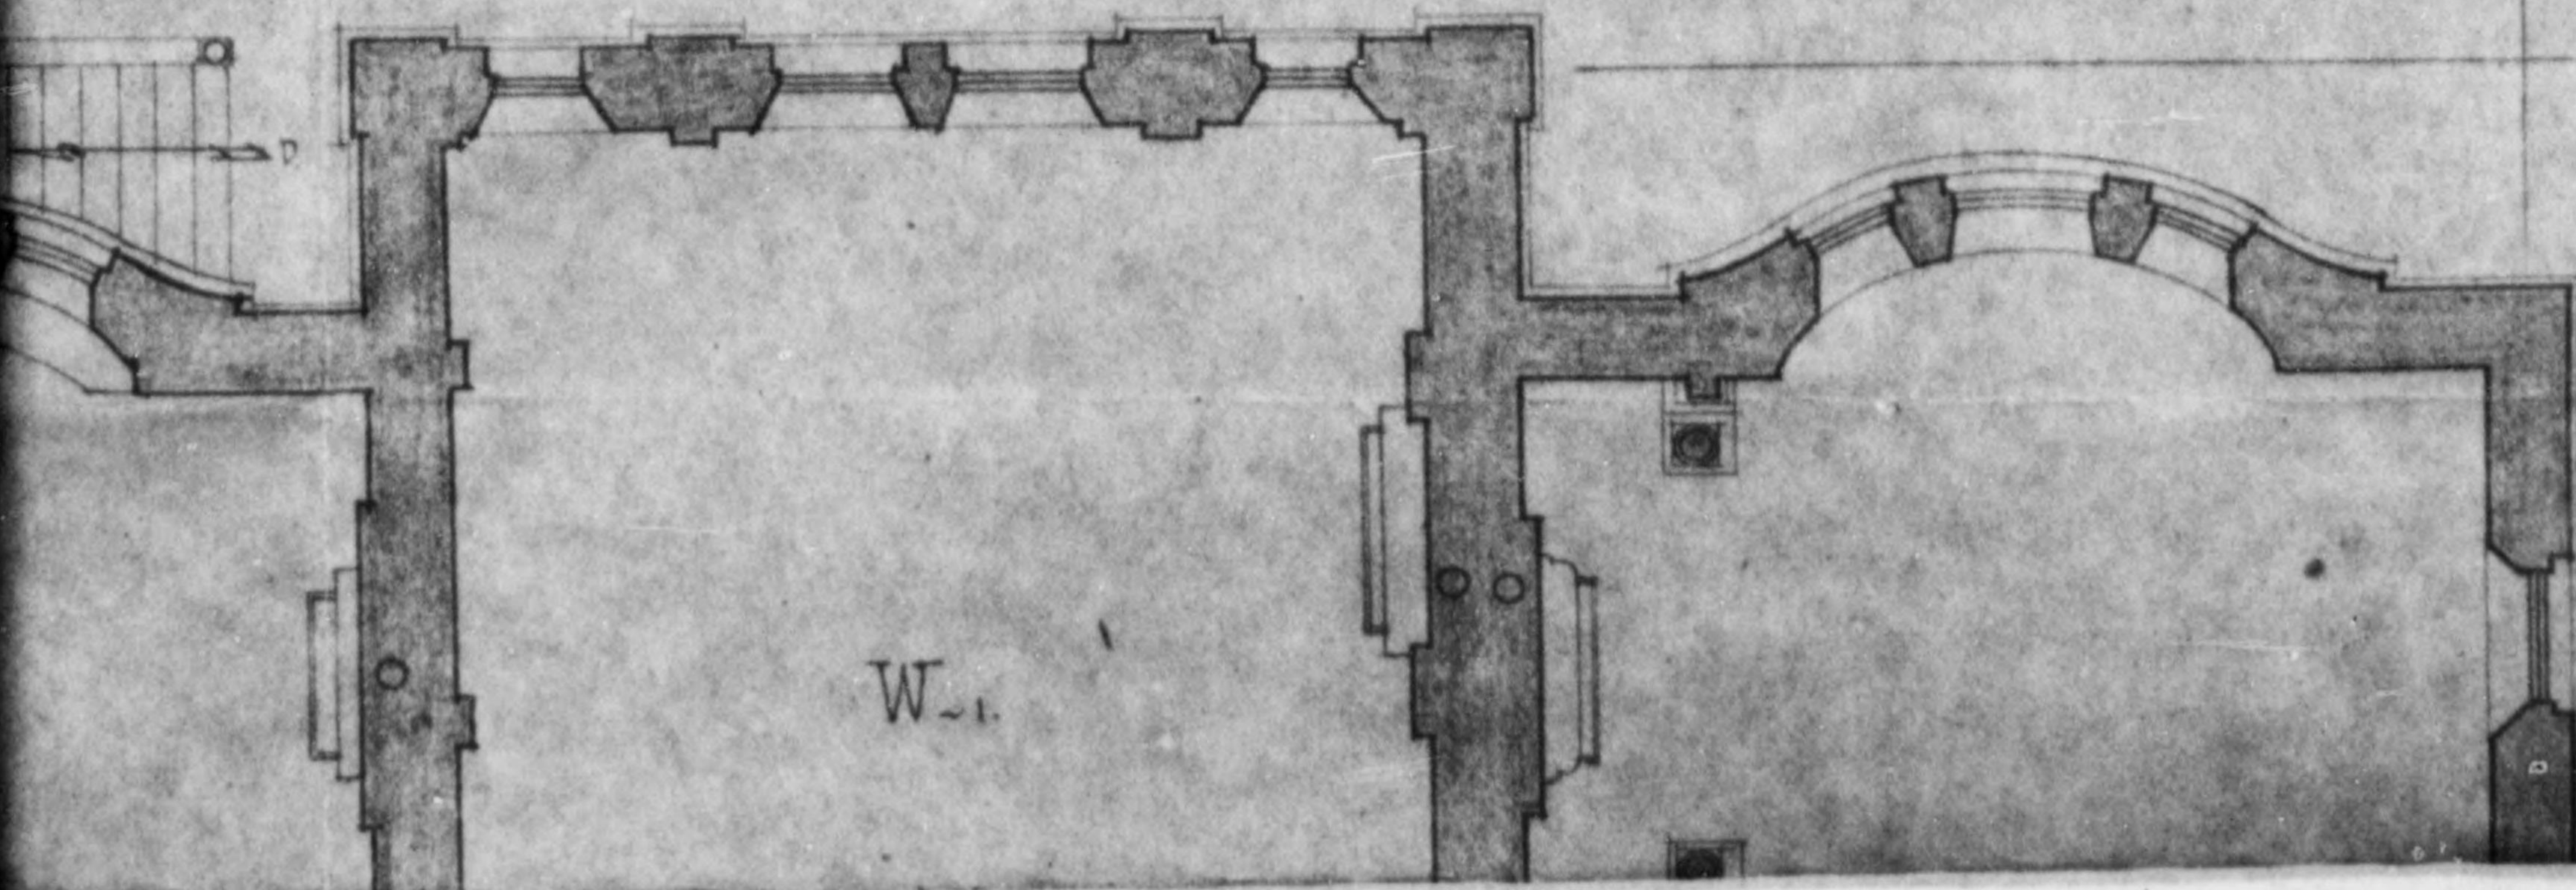

W-1

6.0



8.9



775 013


INE.

SECOND-MEZZANINE.

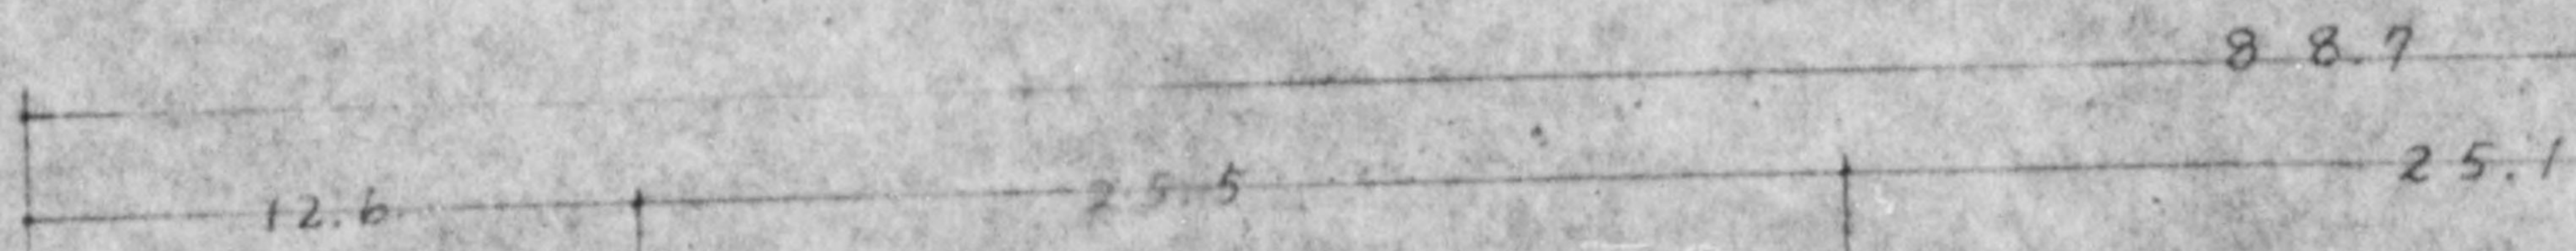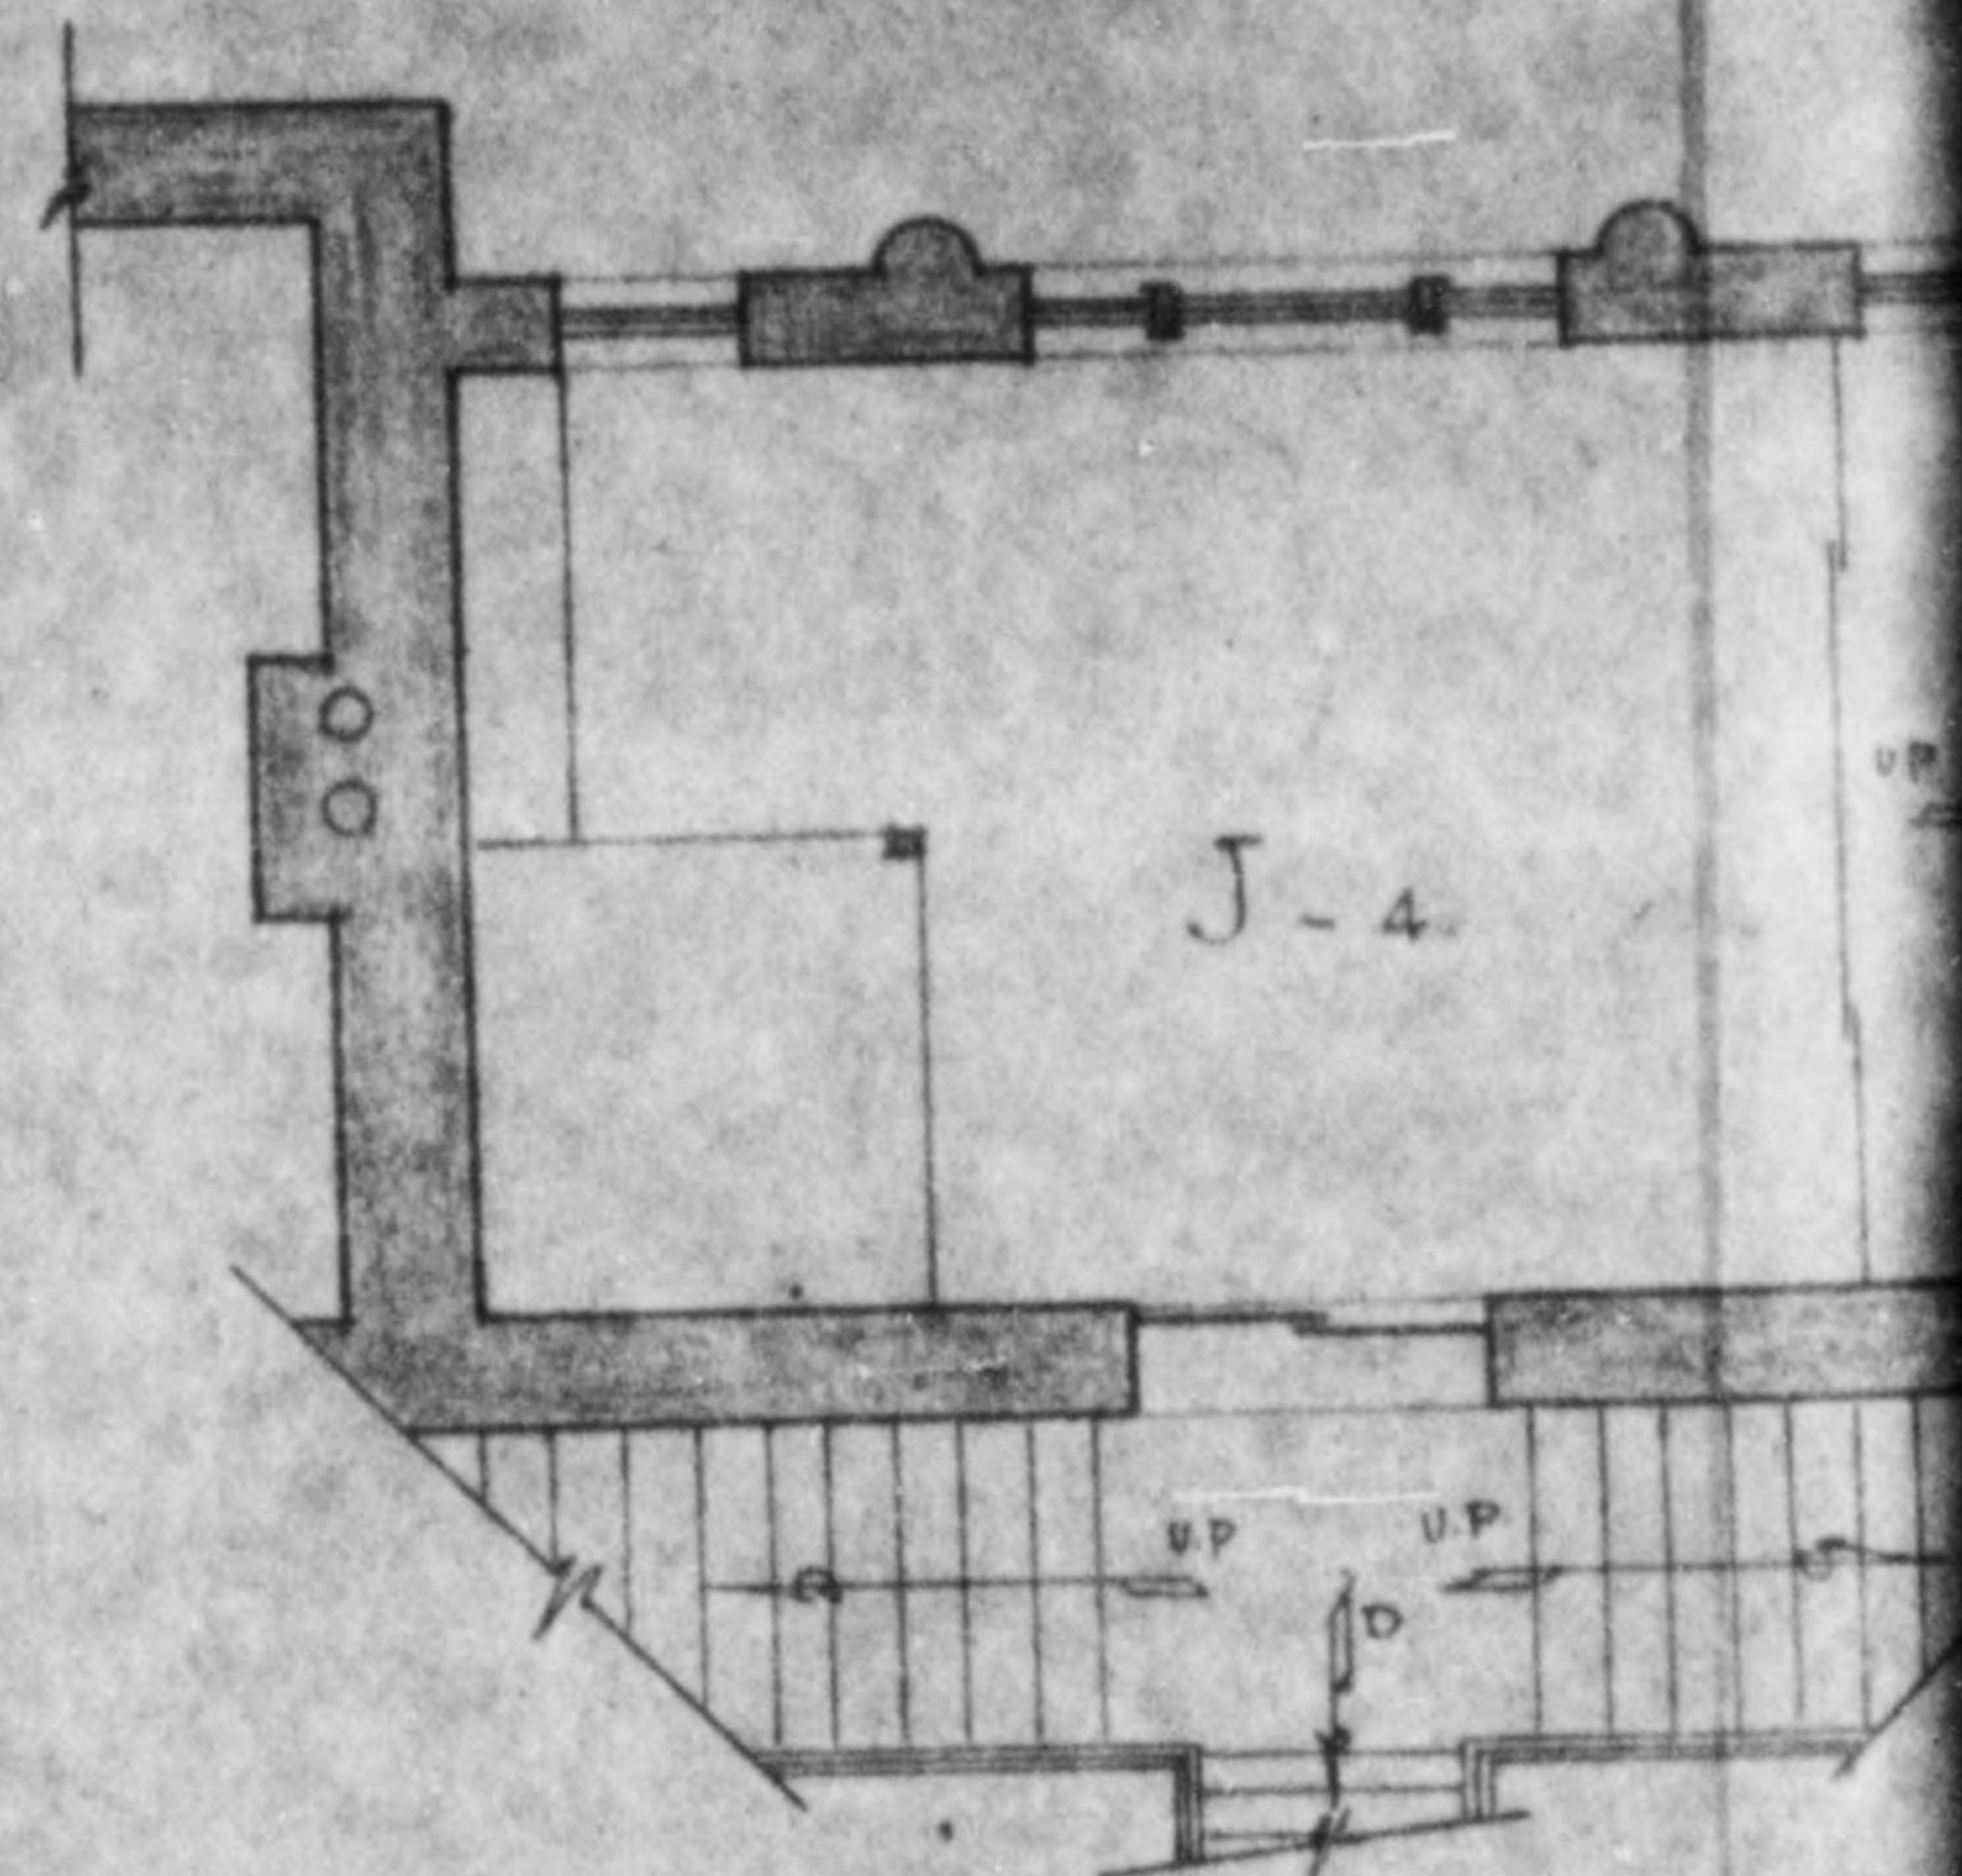

6.0

16.8


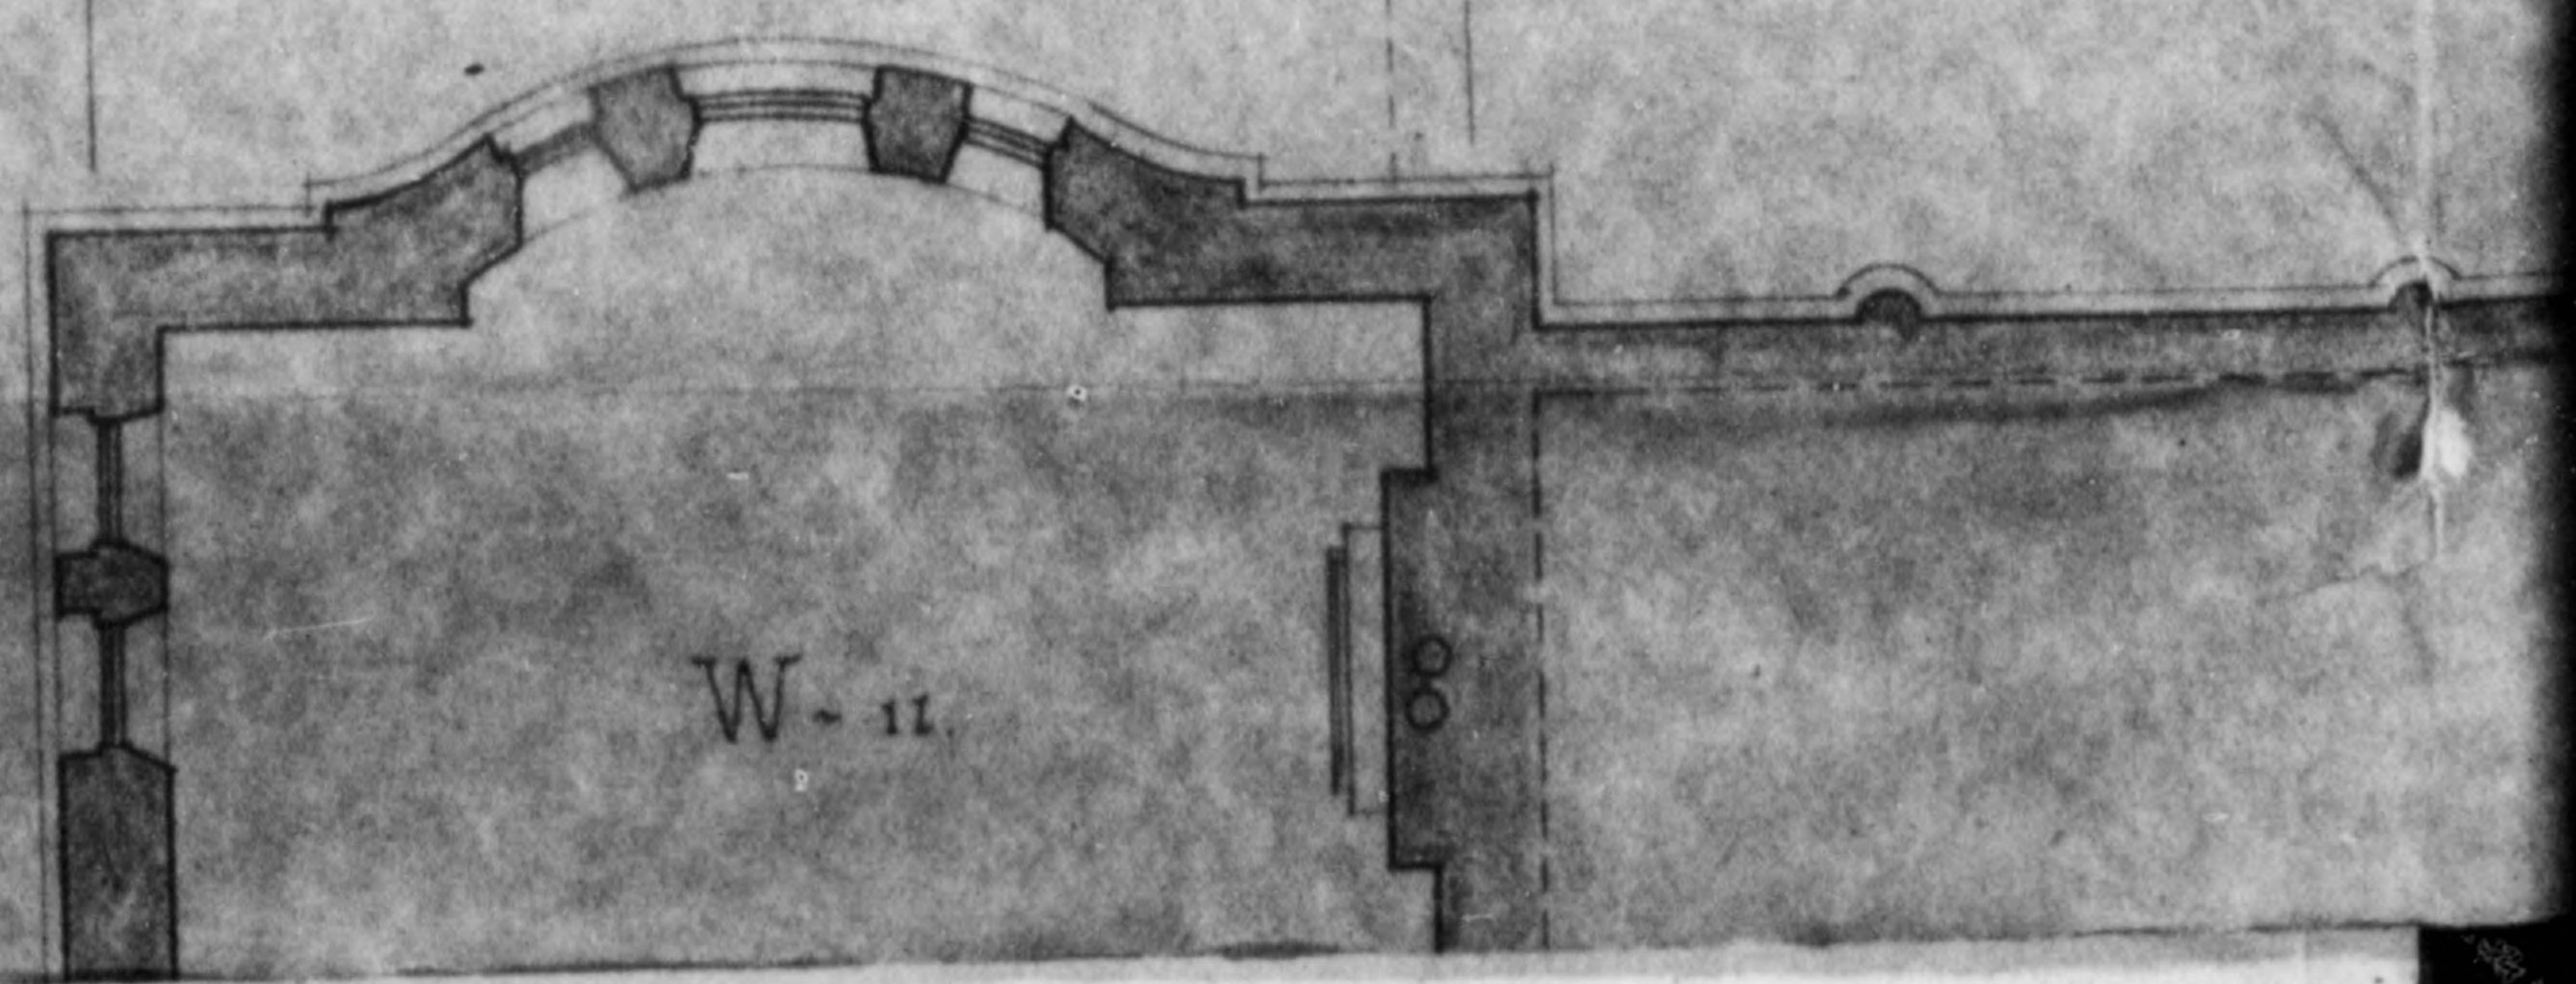


W-11




773 013

*Handwritten notes:*  
11  
14  
8/17

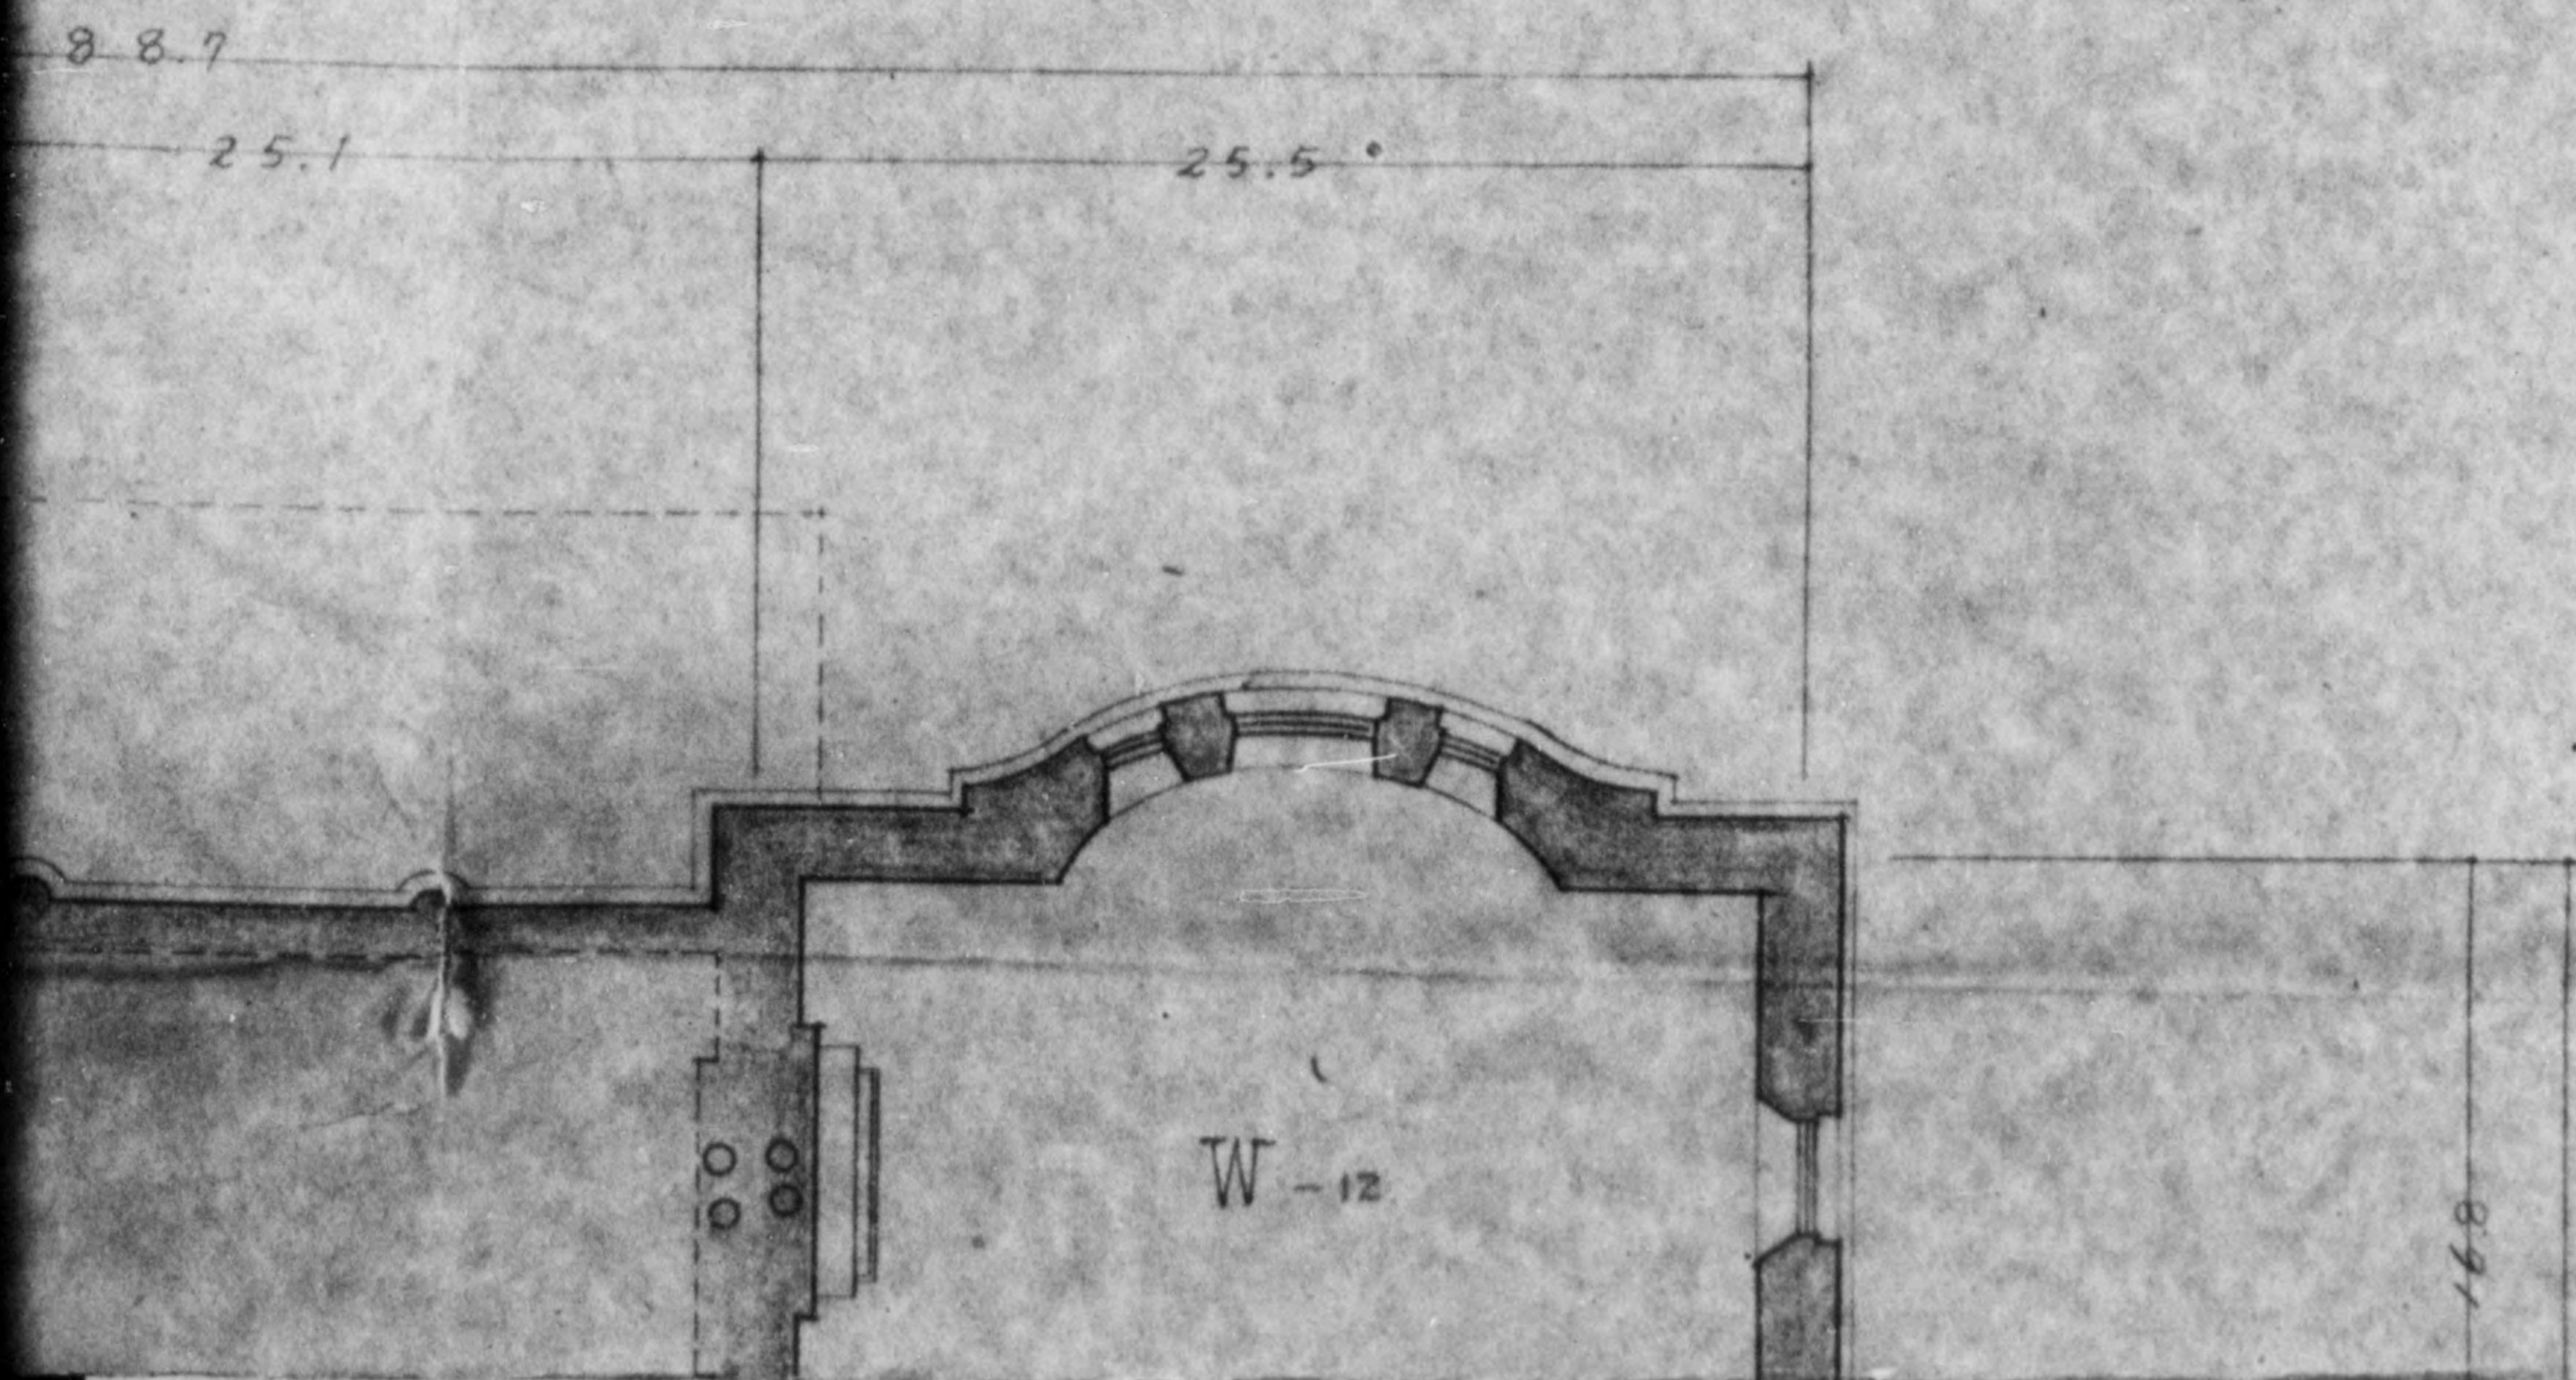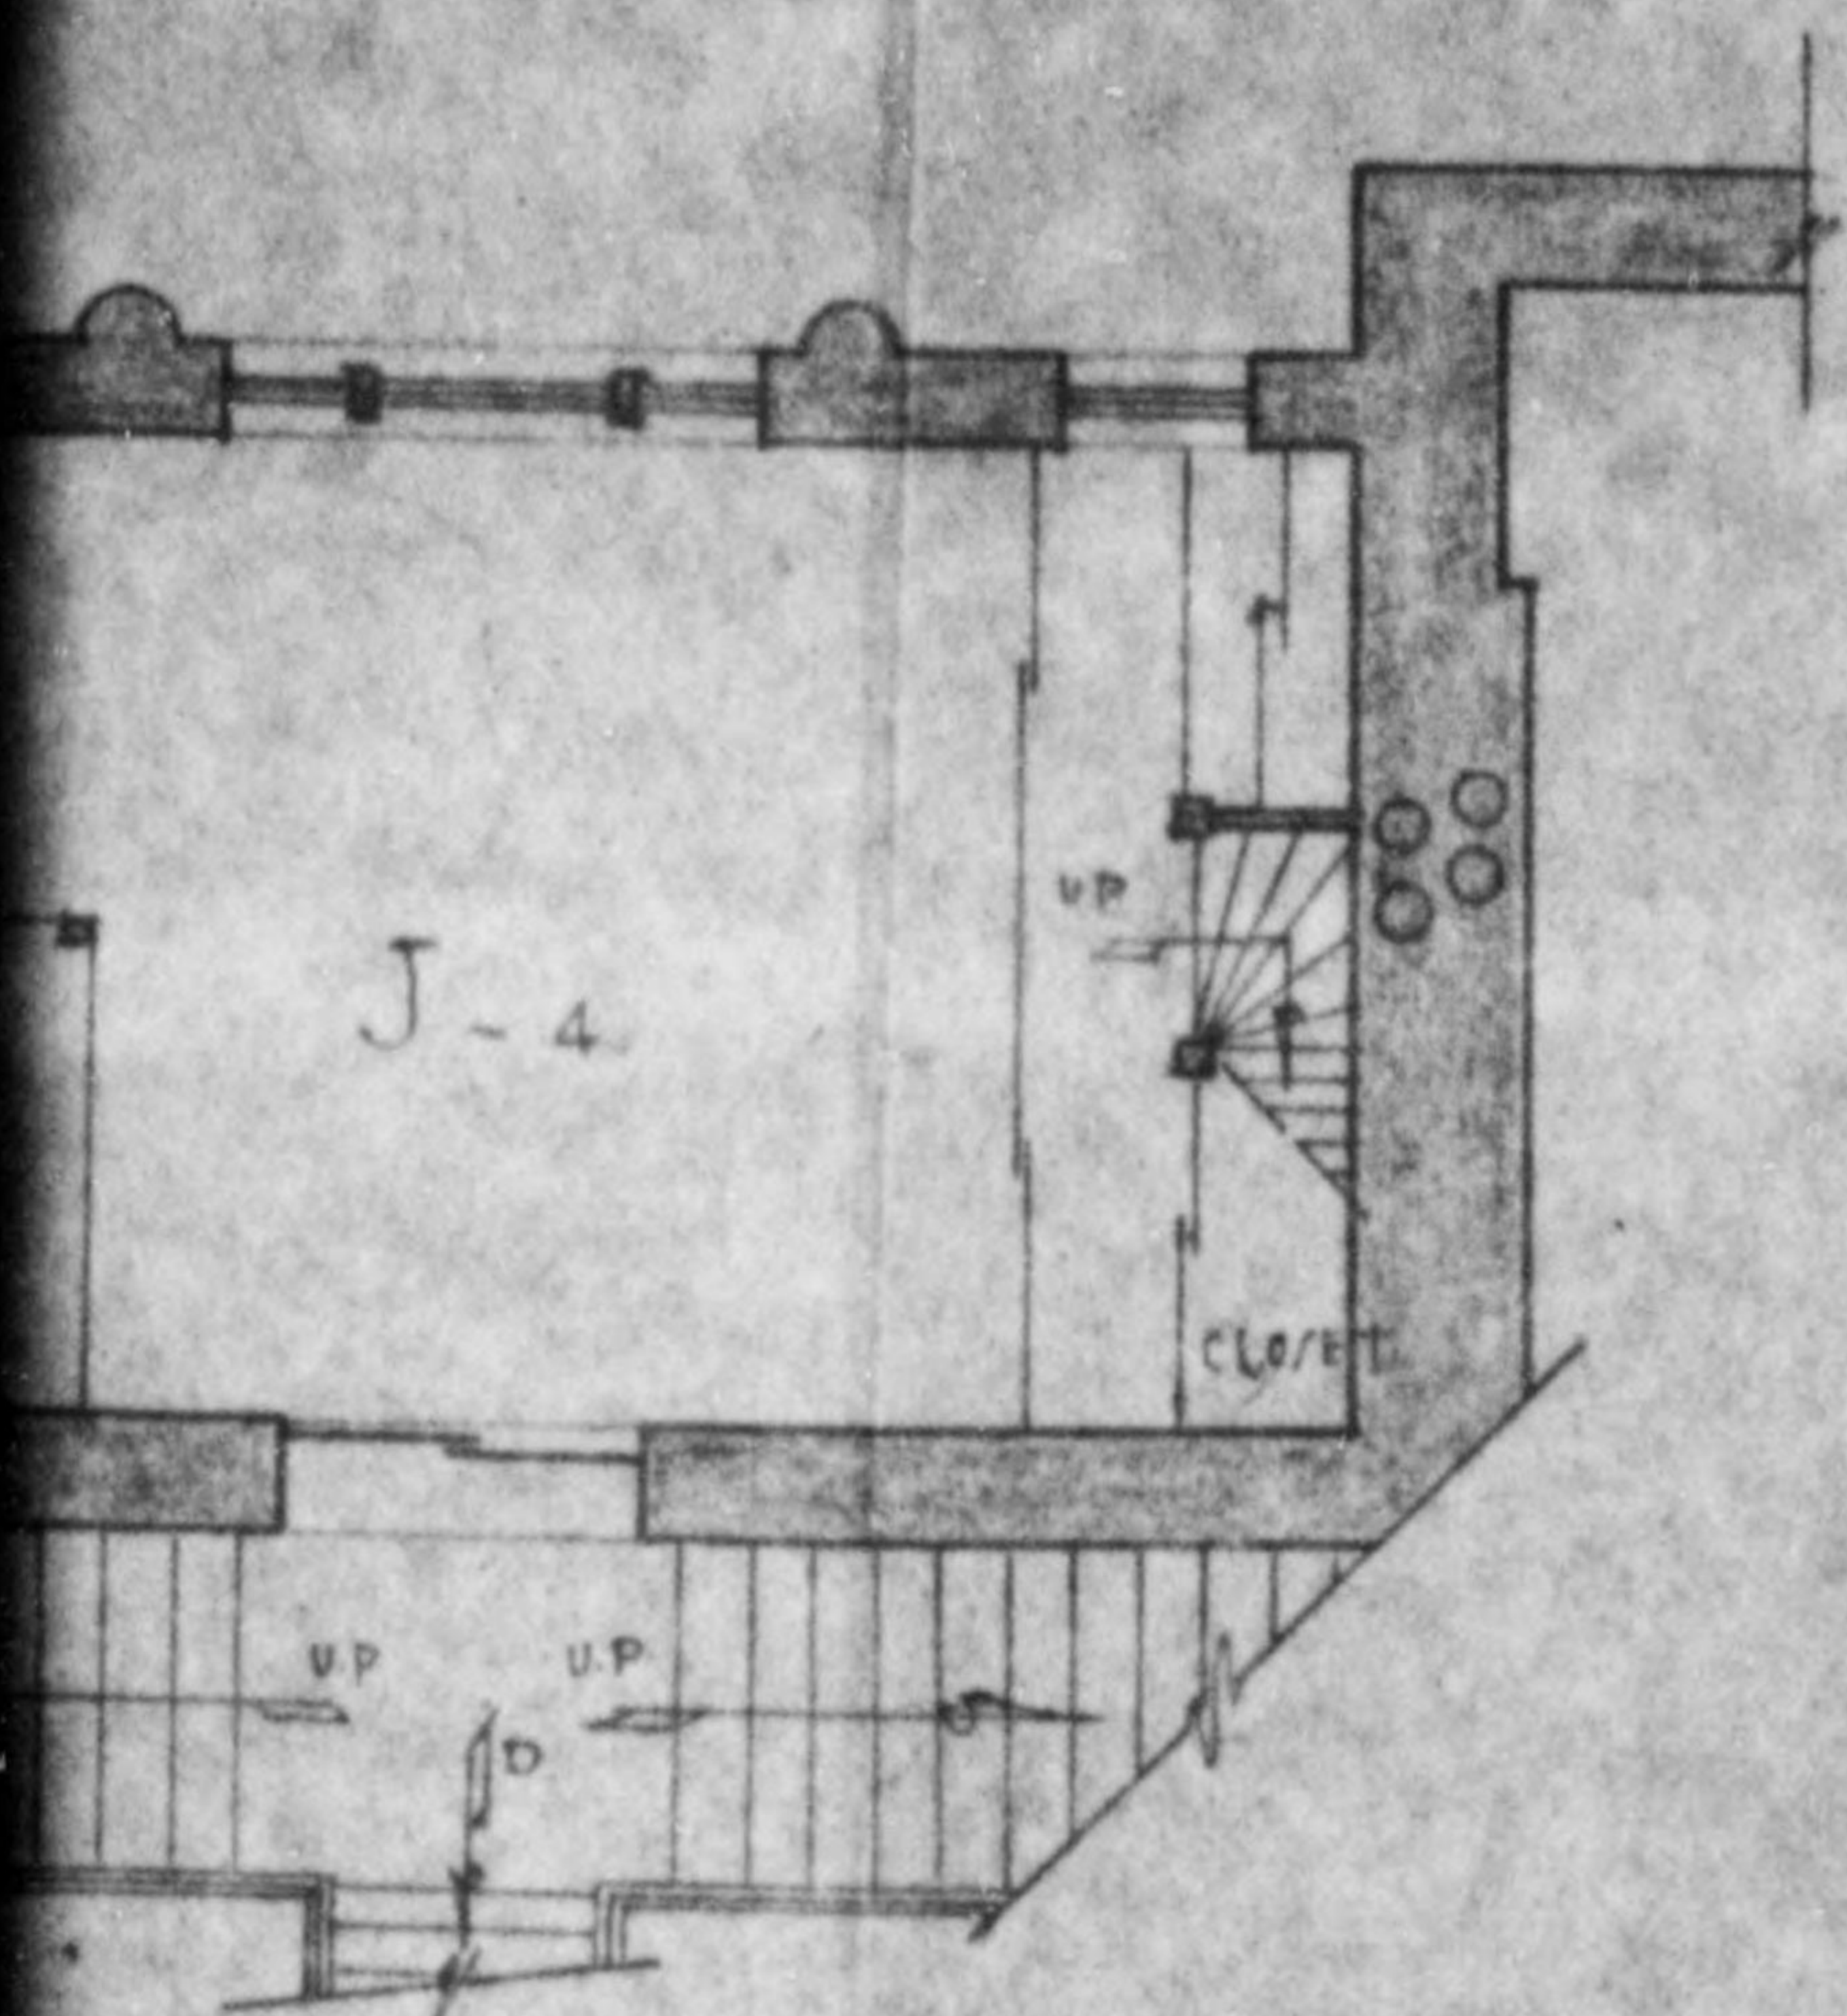




775 013

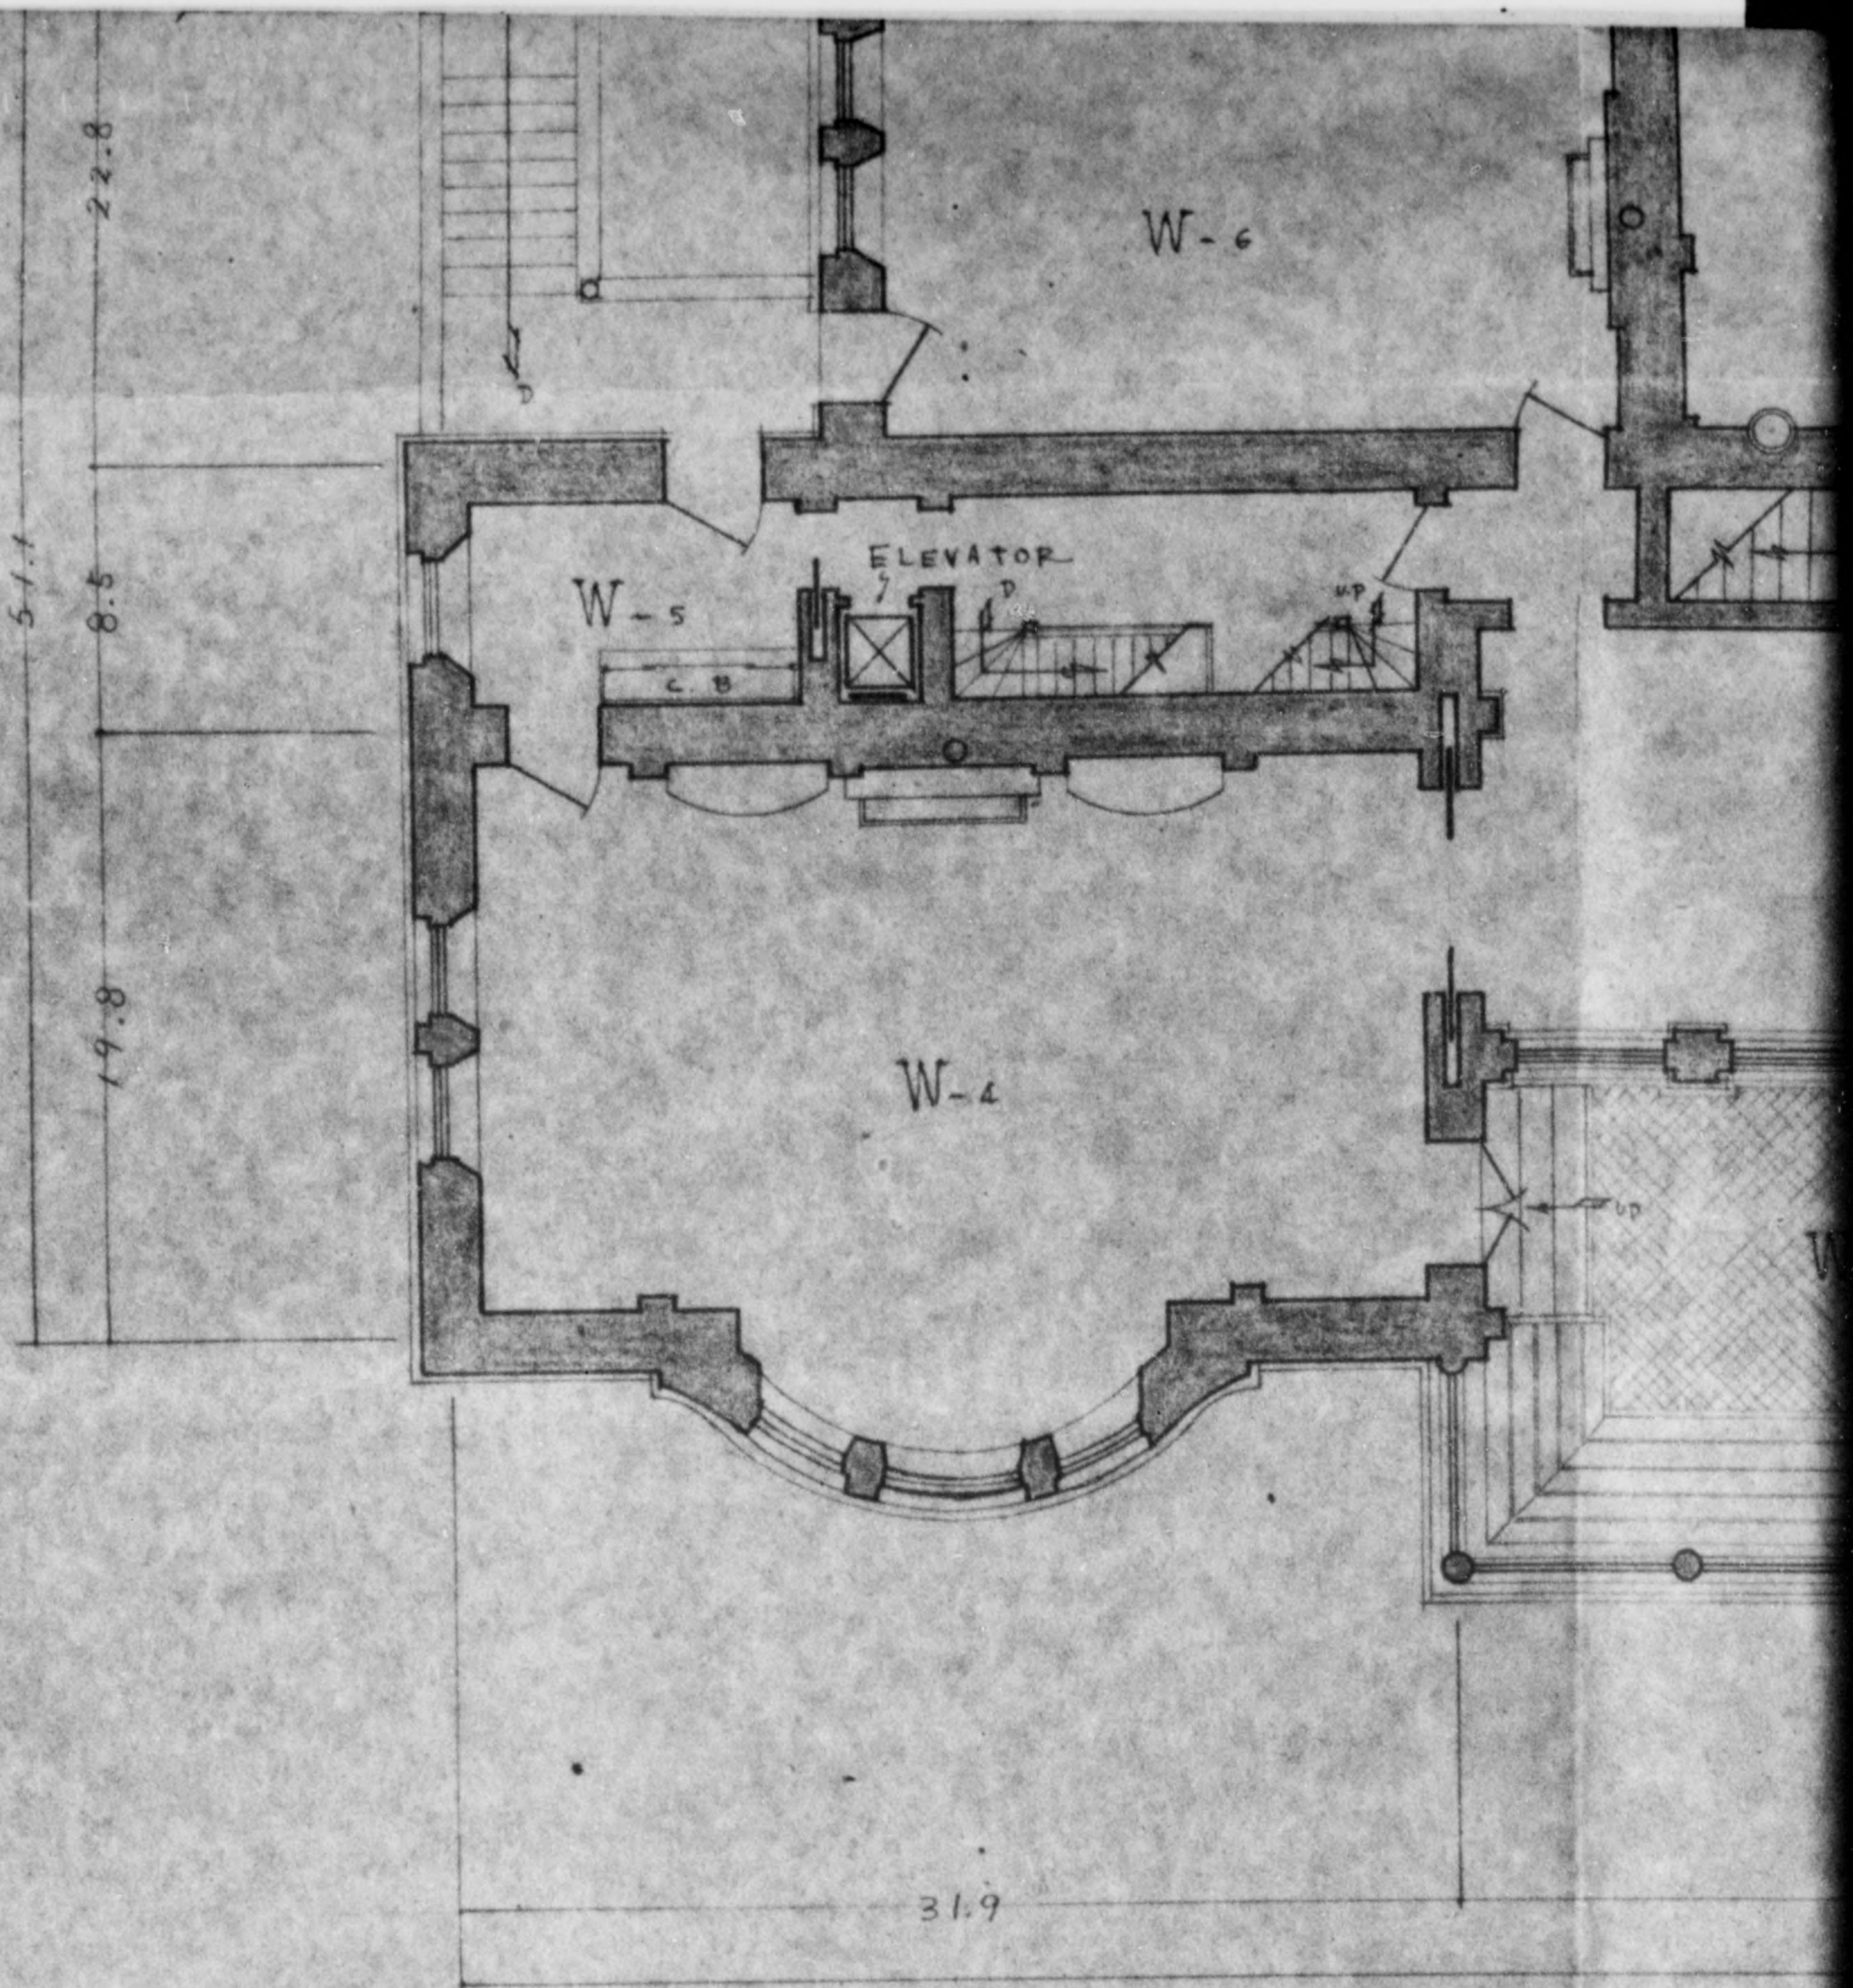

Incl 6  
Copy 7 of 8




775 013

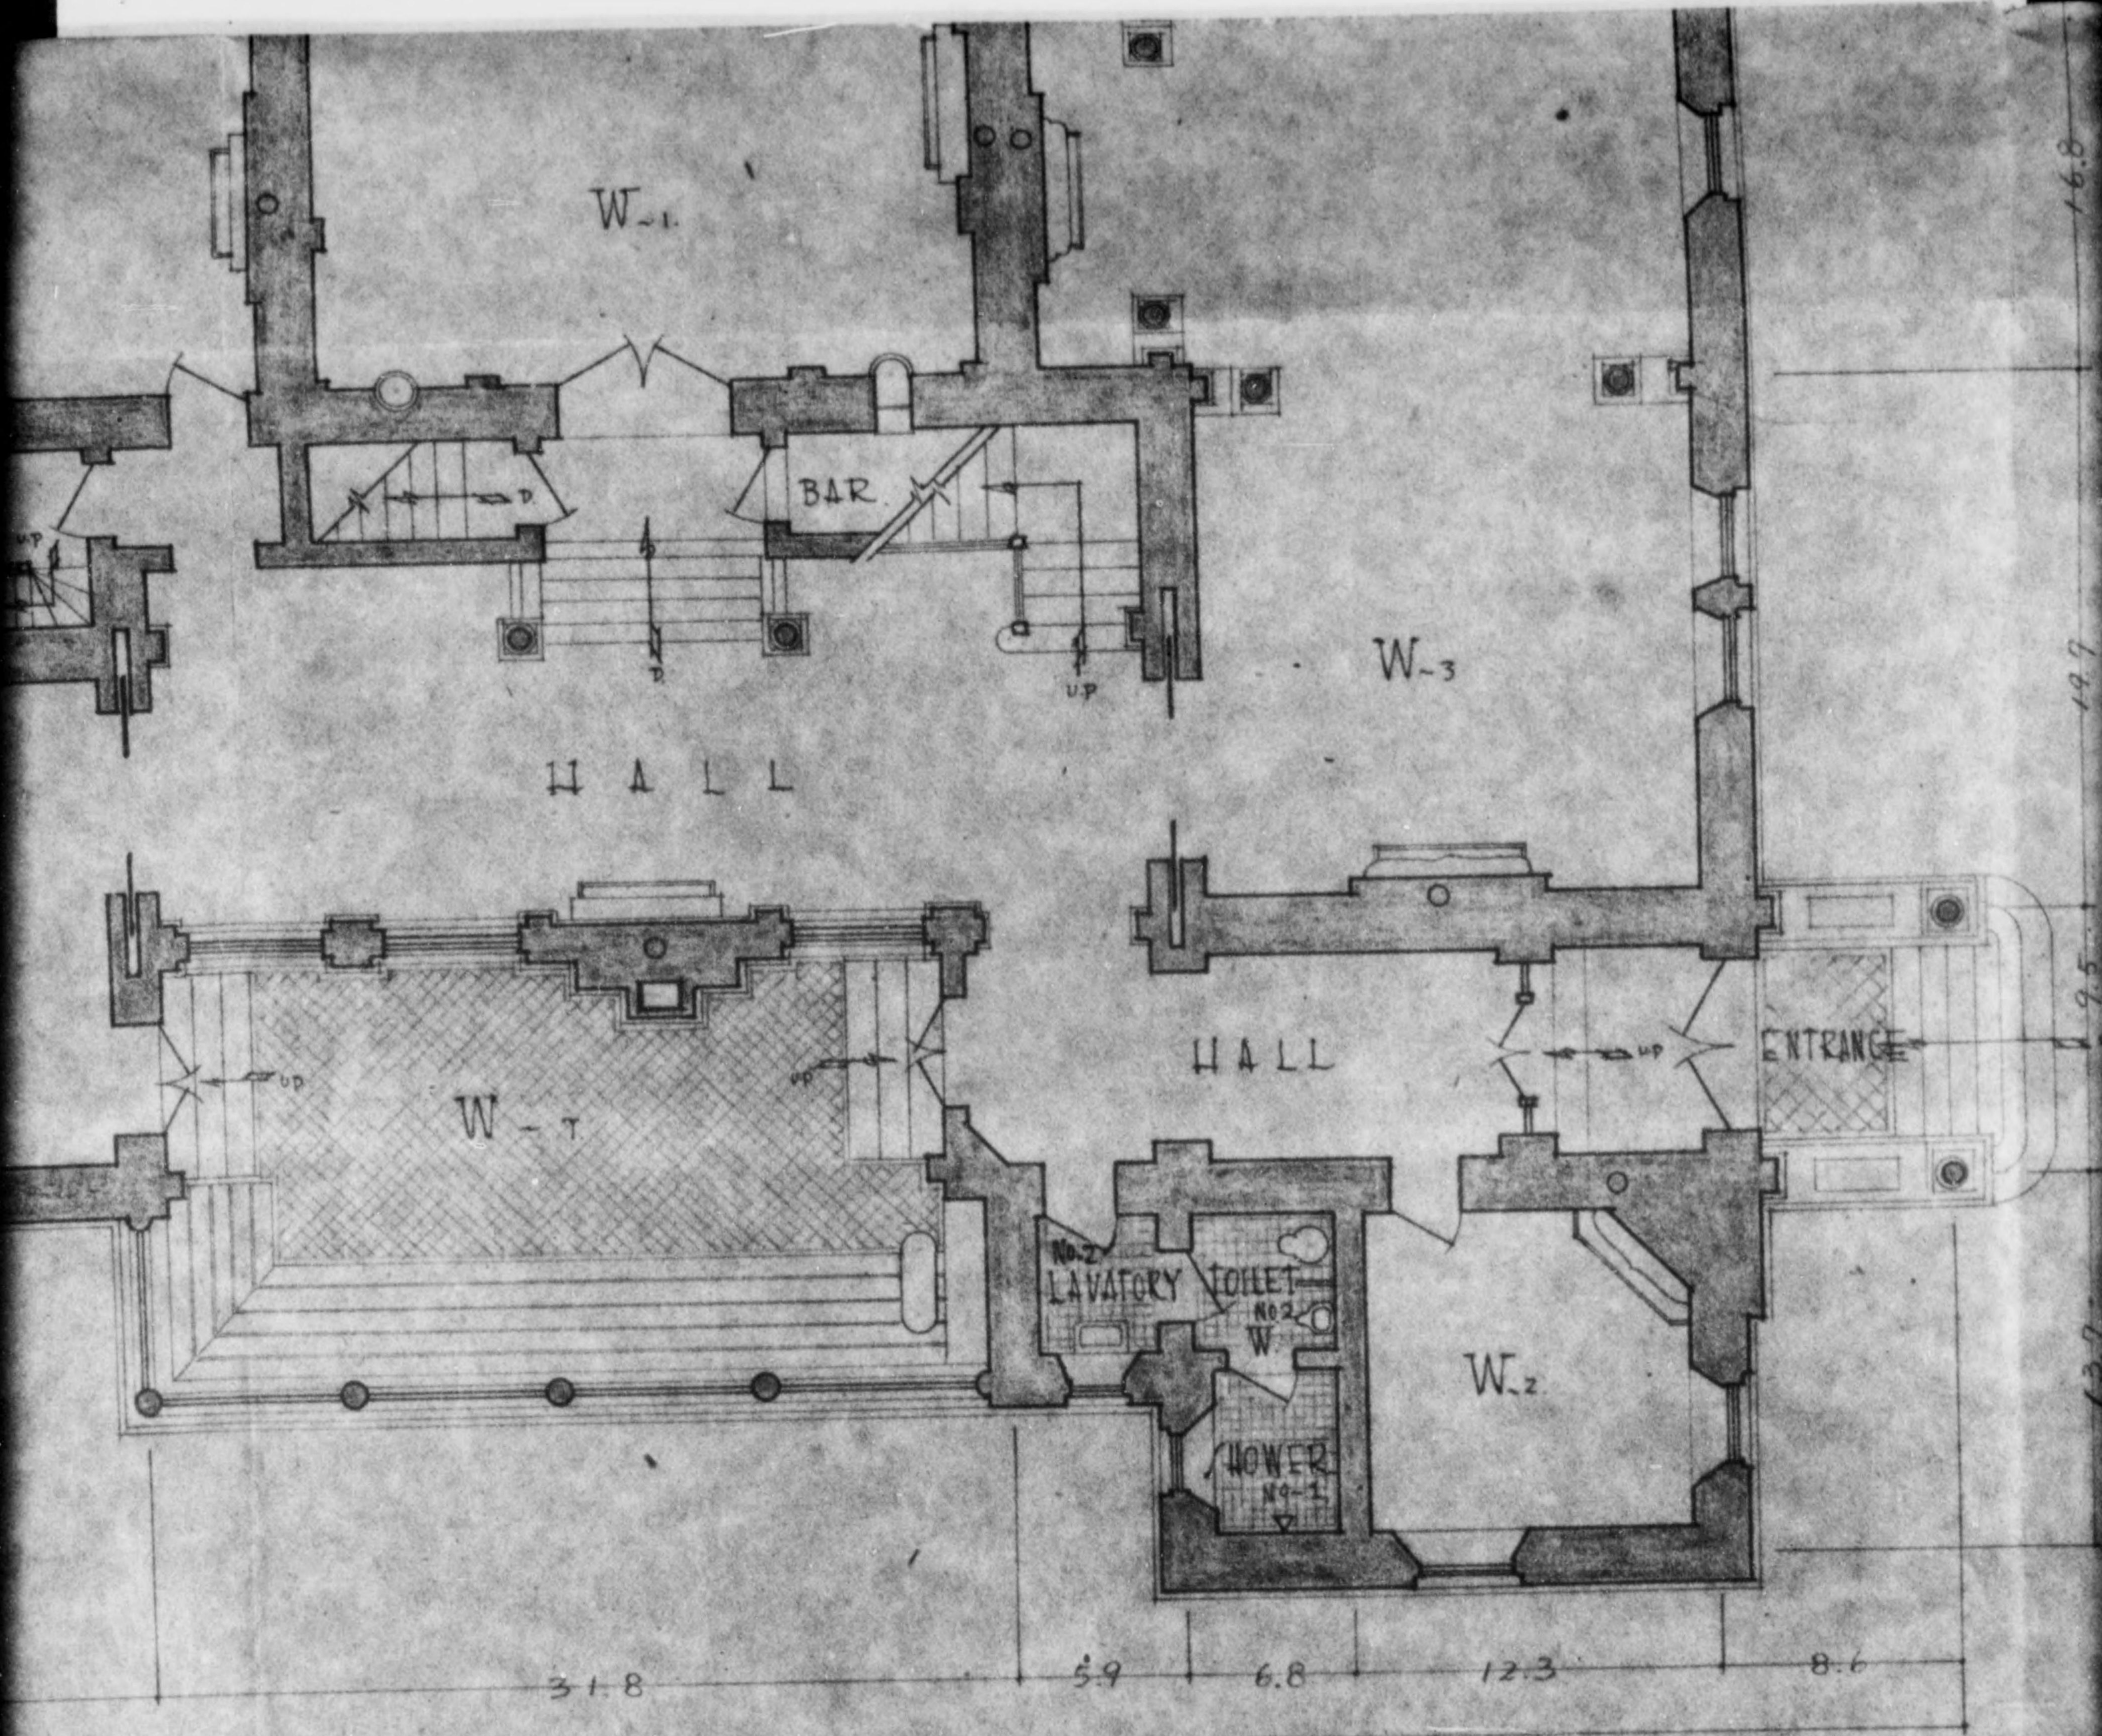

FIRST - FLOOR



775 013

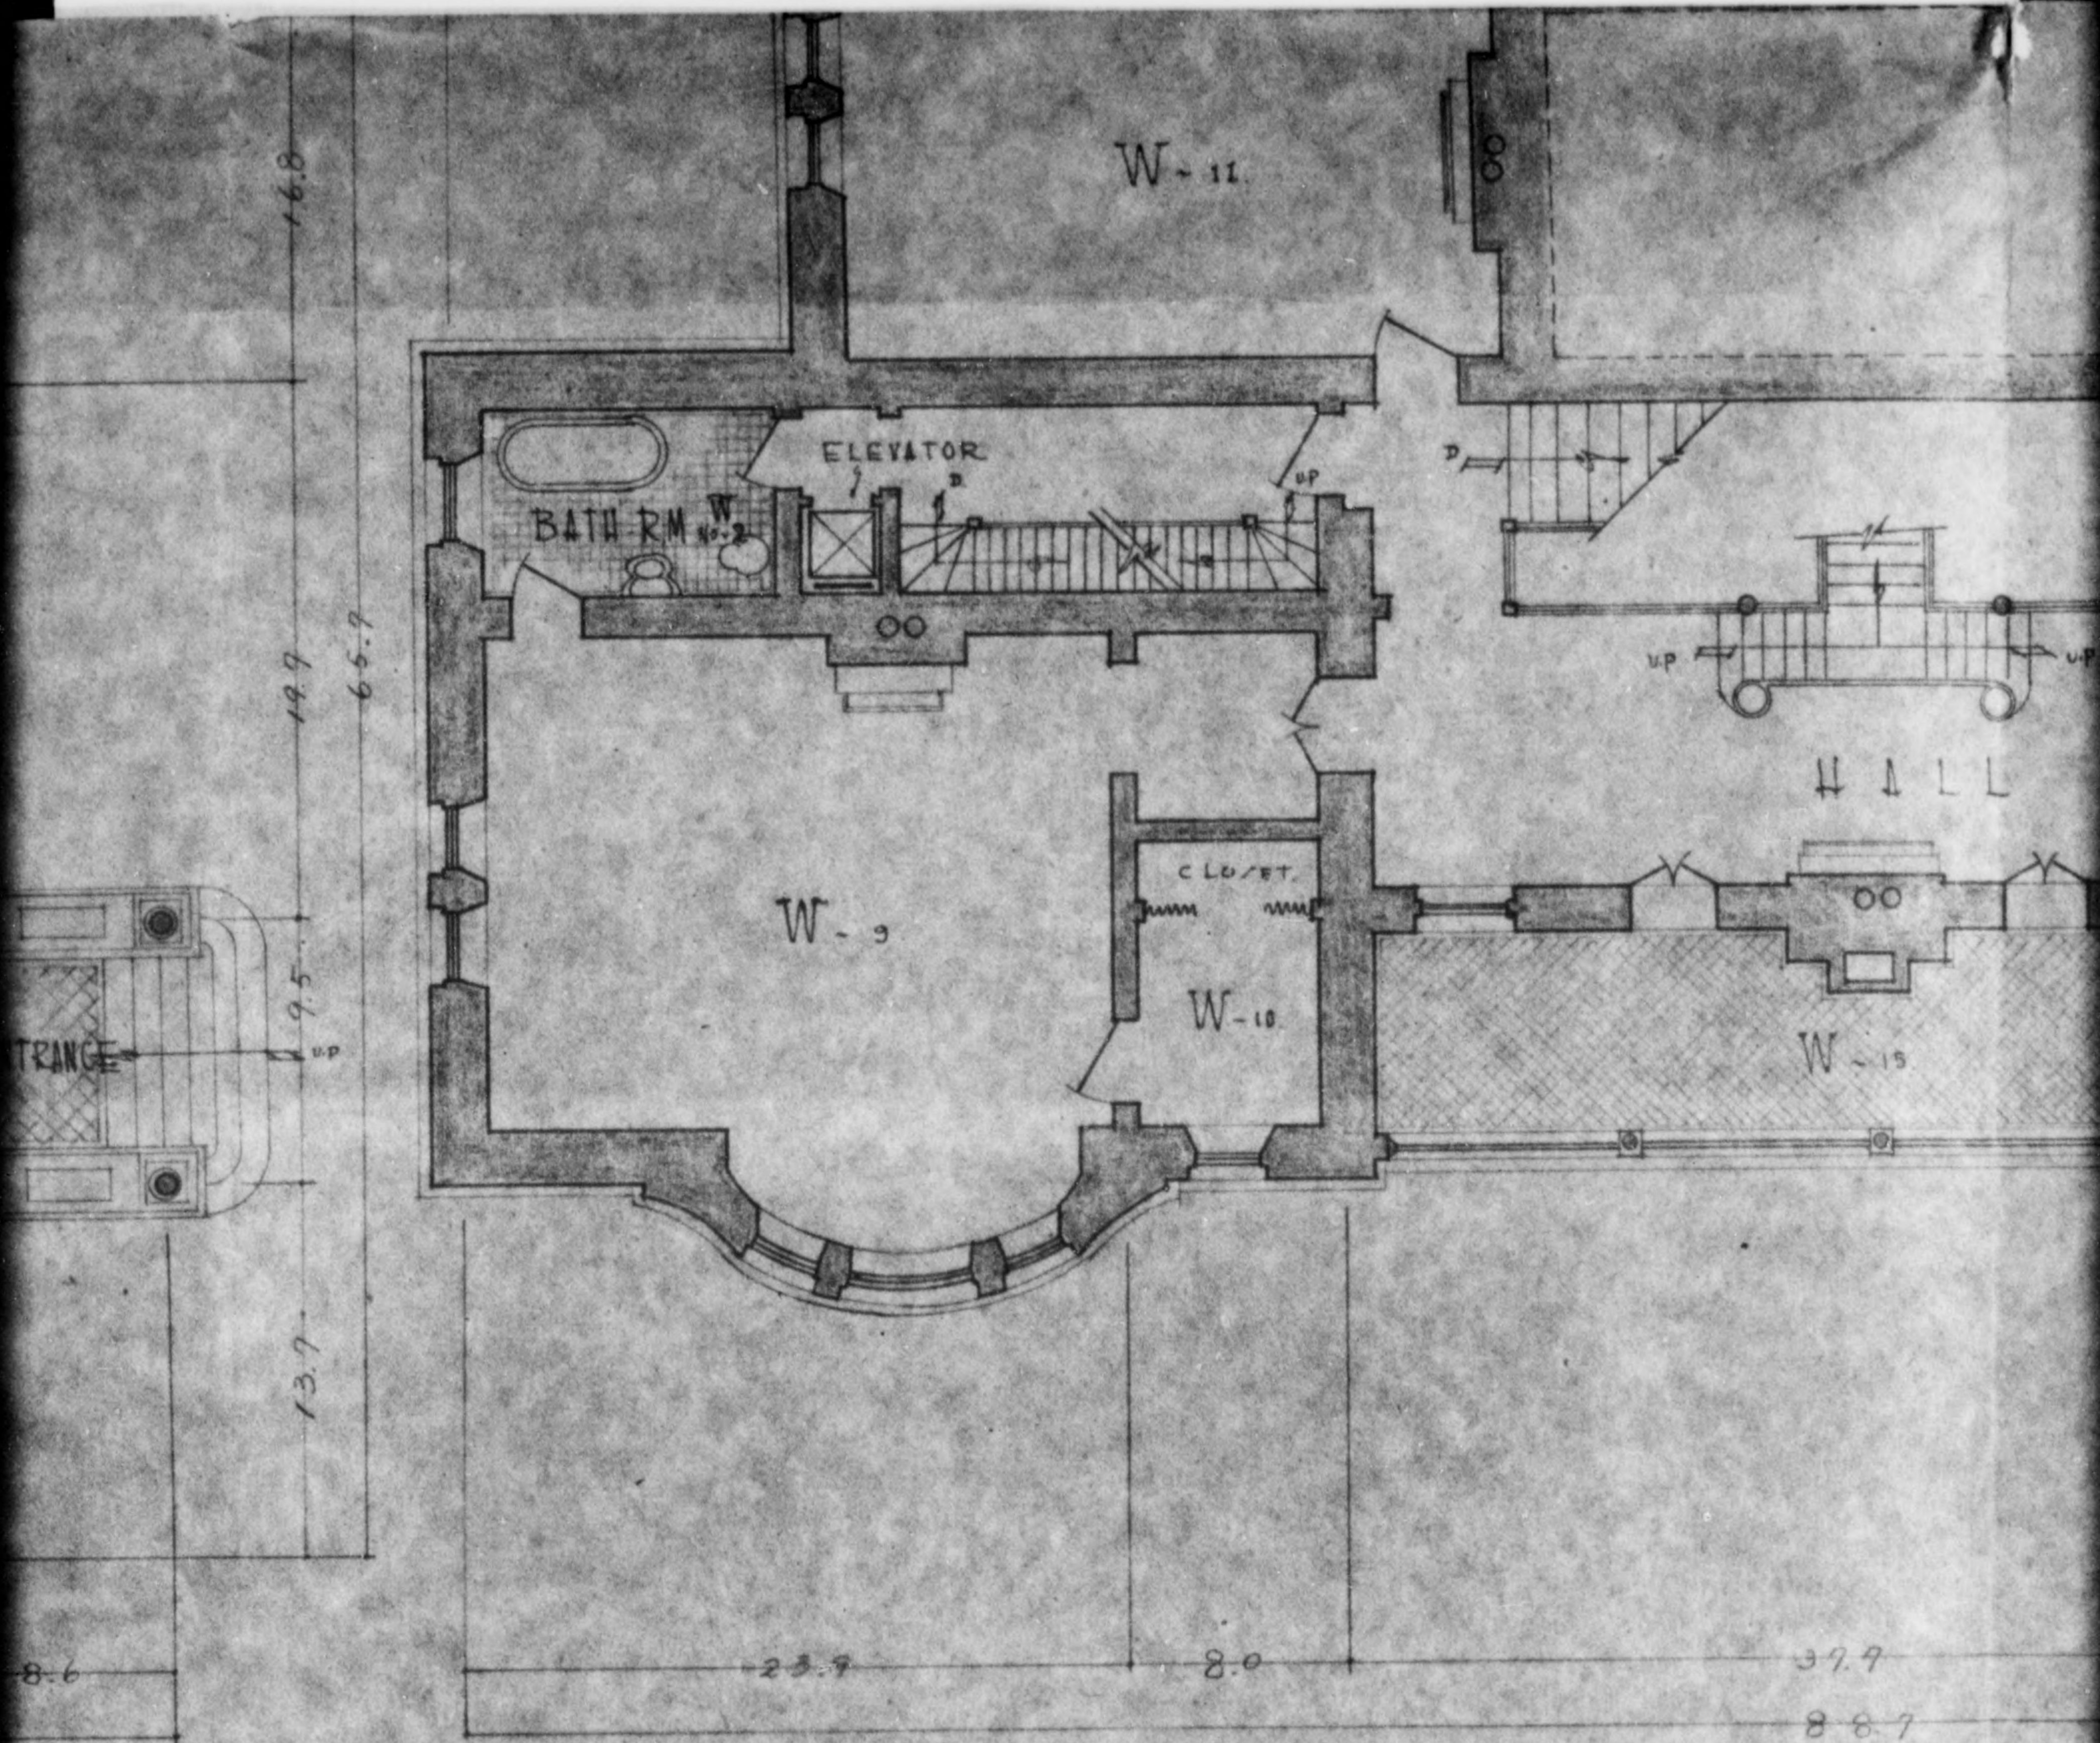


DOOR

SECOND FLOOR

B
D
P
/



773 013

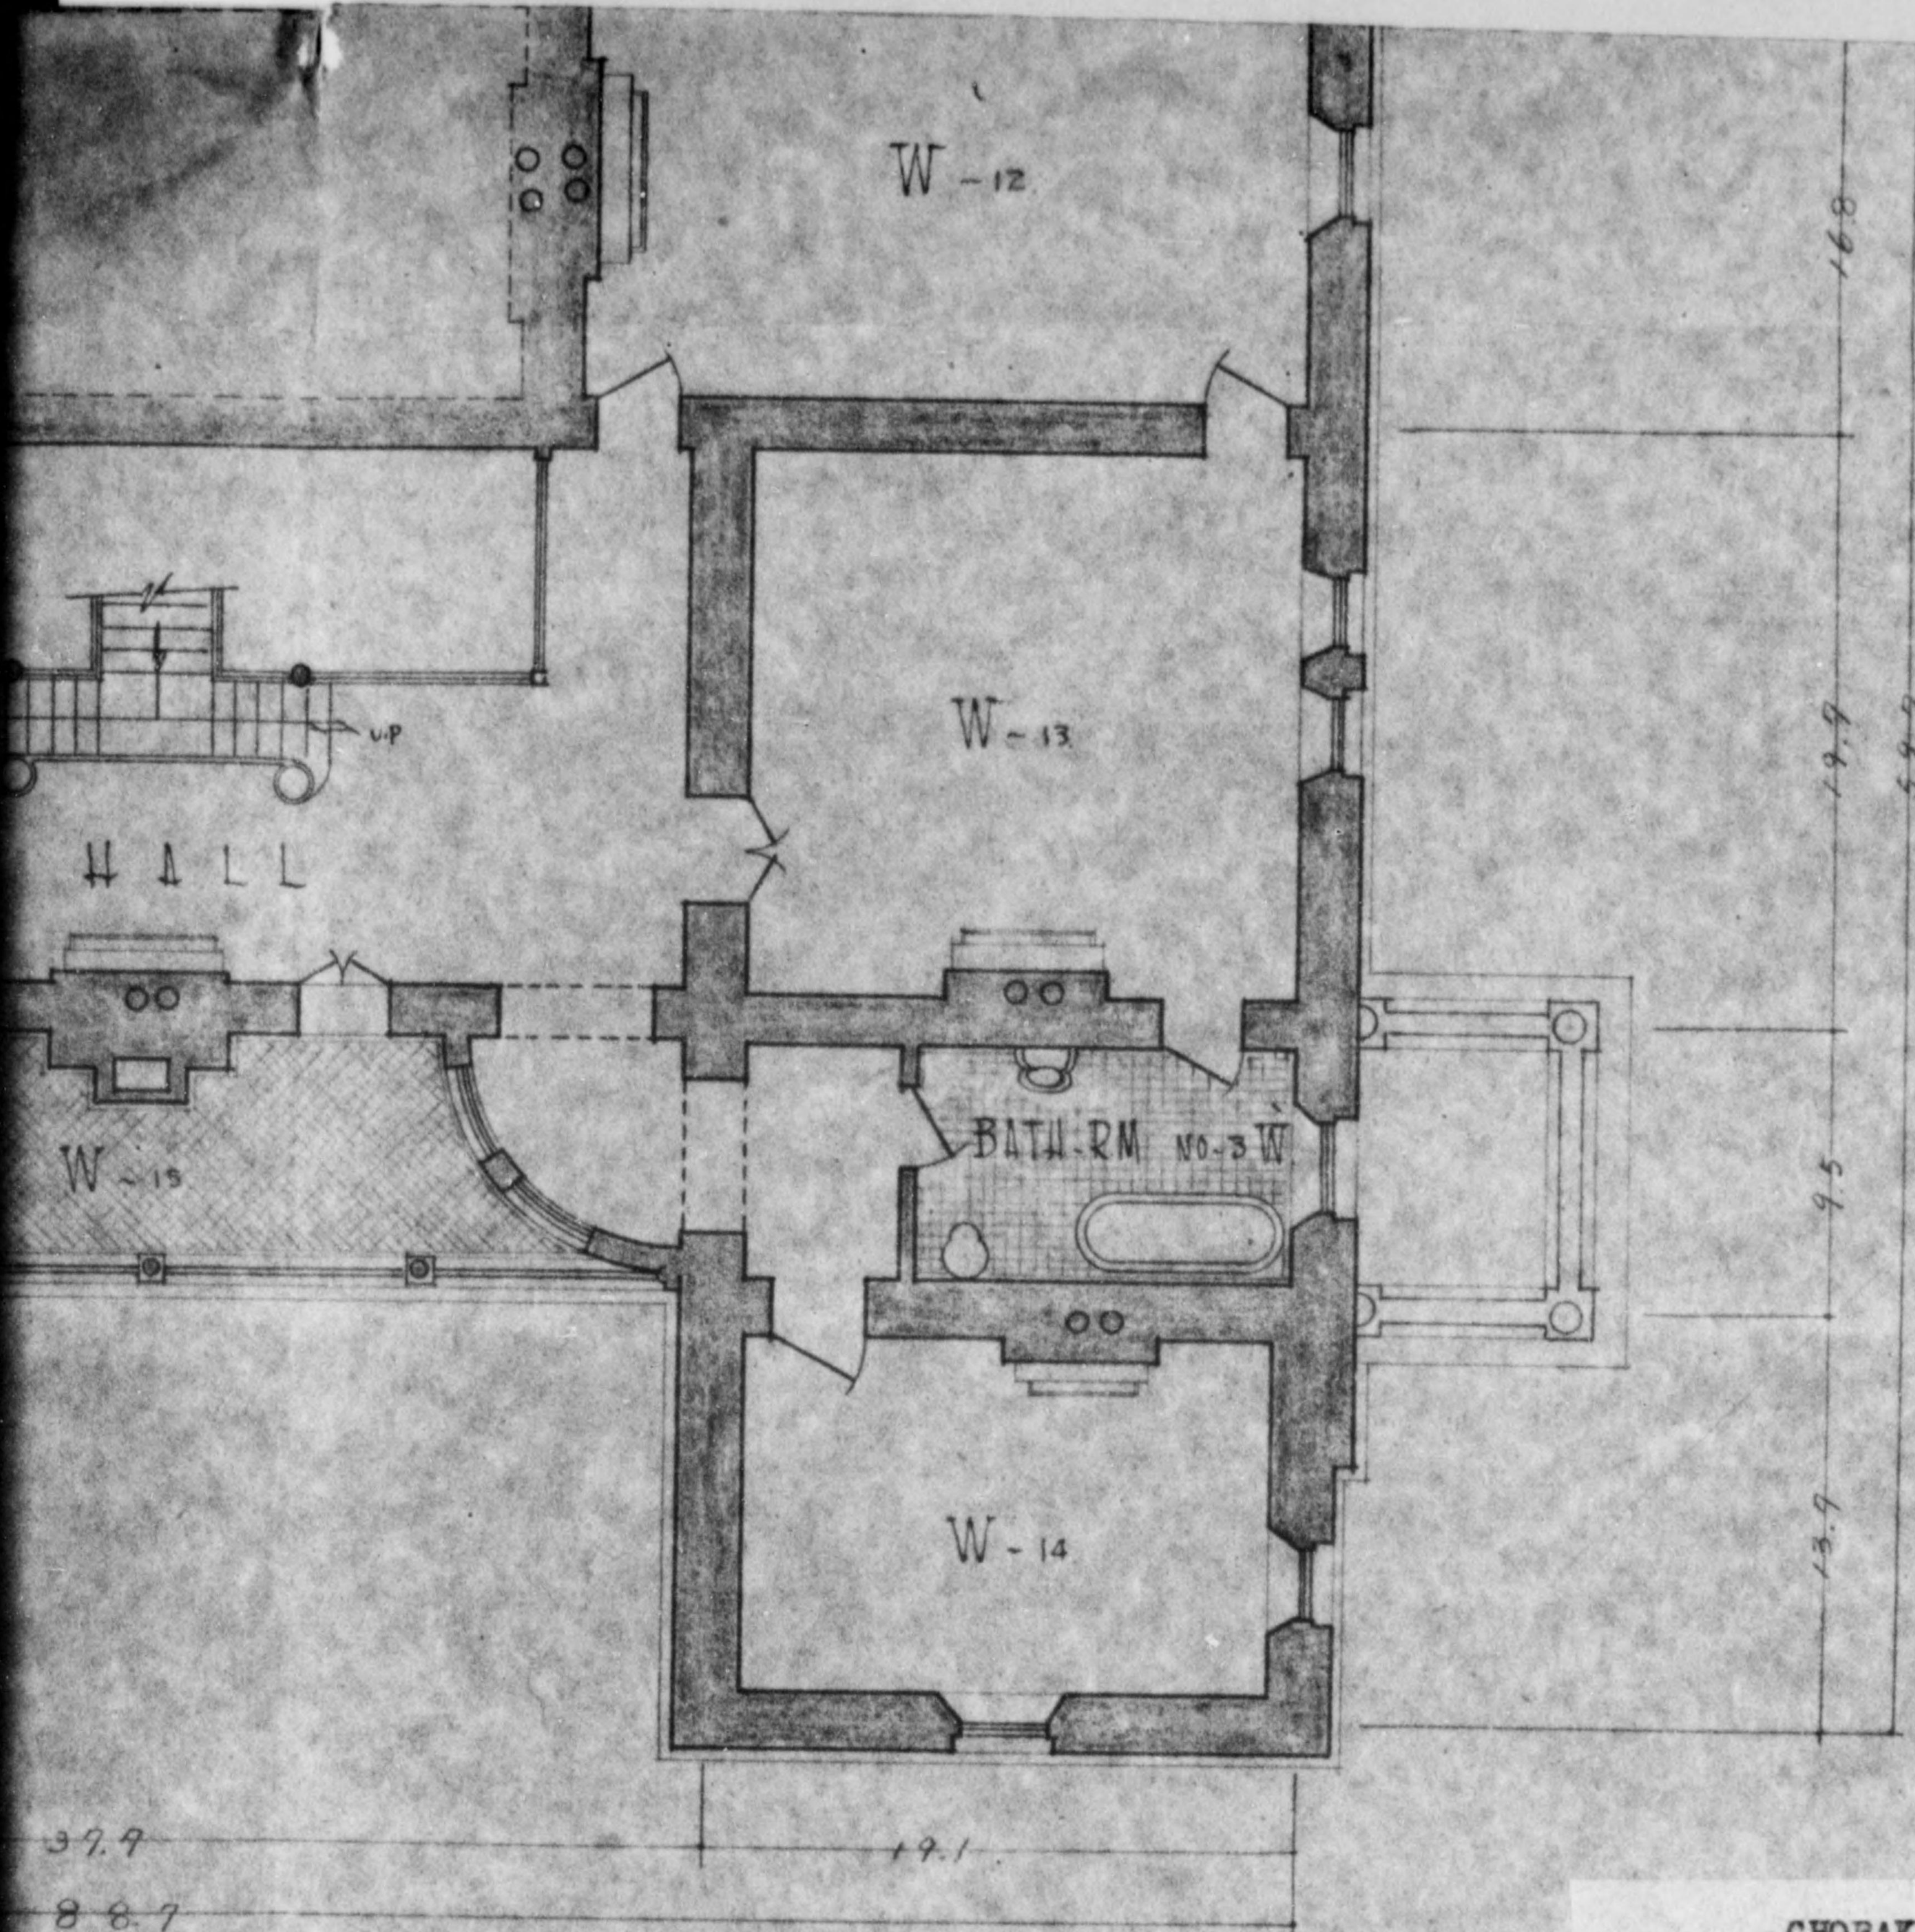


BUILDING	MIL. GOV'T Q. QTR. CHORAKUKWAN
DRAWING	P L A N
PROCUREMENT NO.	JPN R 3441
SCALE	1 : 100

**CHORAKU-KAN**  
 MAIN BLDG: 1st & 2nd FL PLAN  
 MEZZANINE PLAN  
 LOCAL PROCUREMENT KYTE 531-A  
 superseded by  
 CENTRAL PROCUREMENT JPNR 3441  
 KYOTO MILITARY GOVERNMENT  
 TEAM.  
 JAP NUMBER 632




773 013

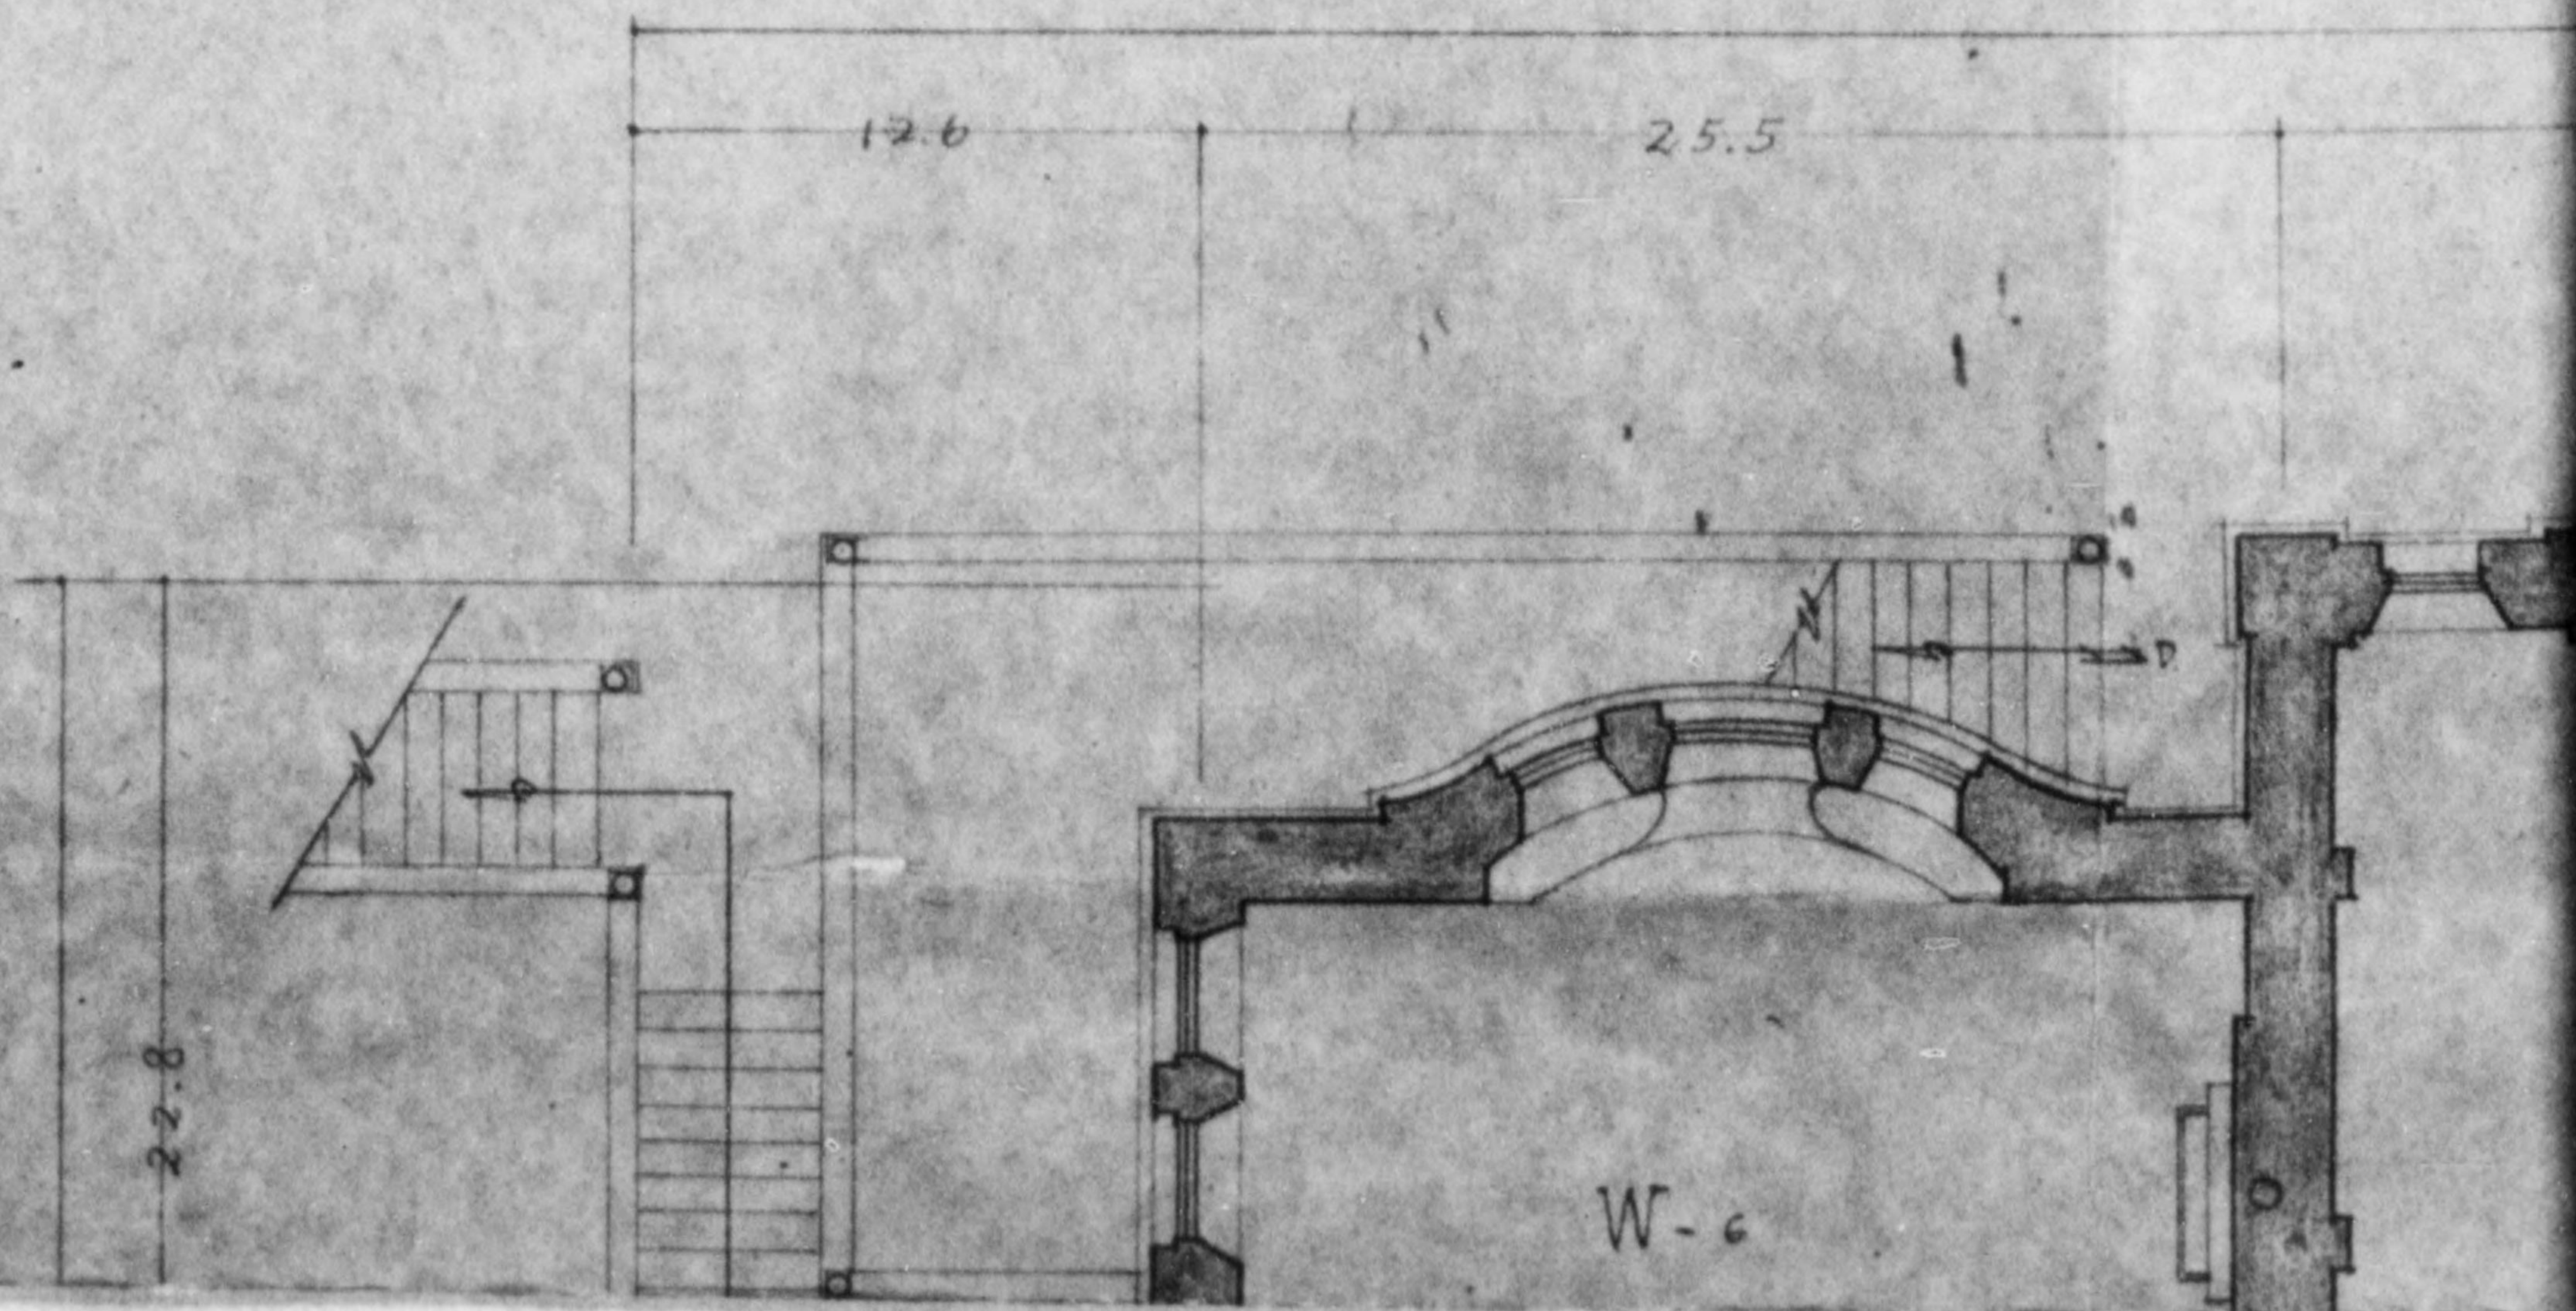



775 013

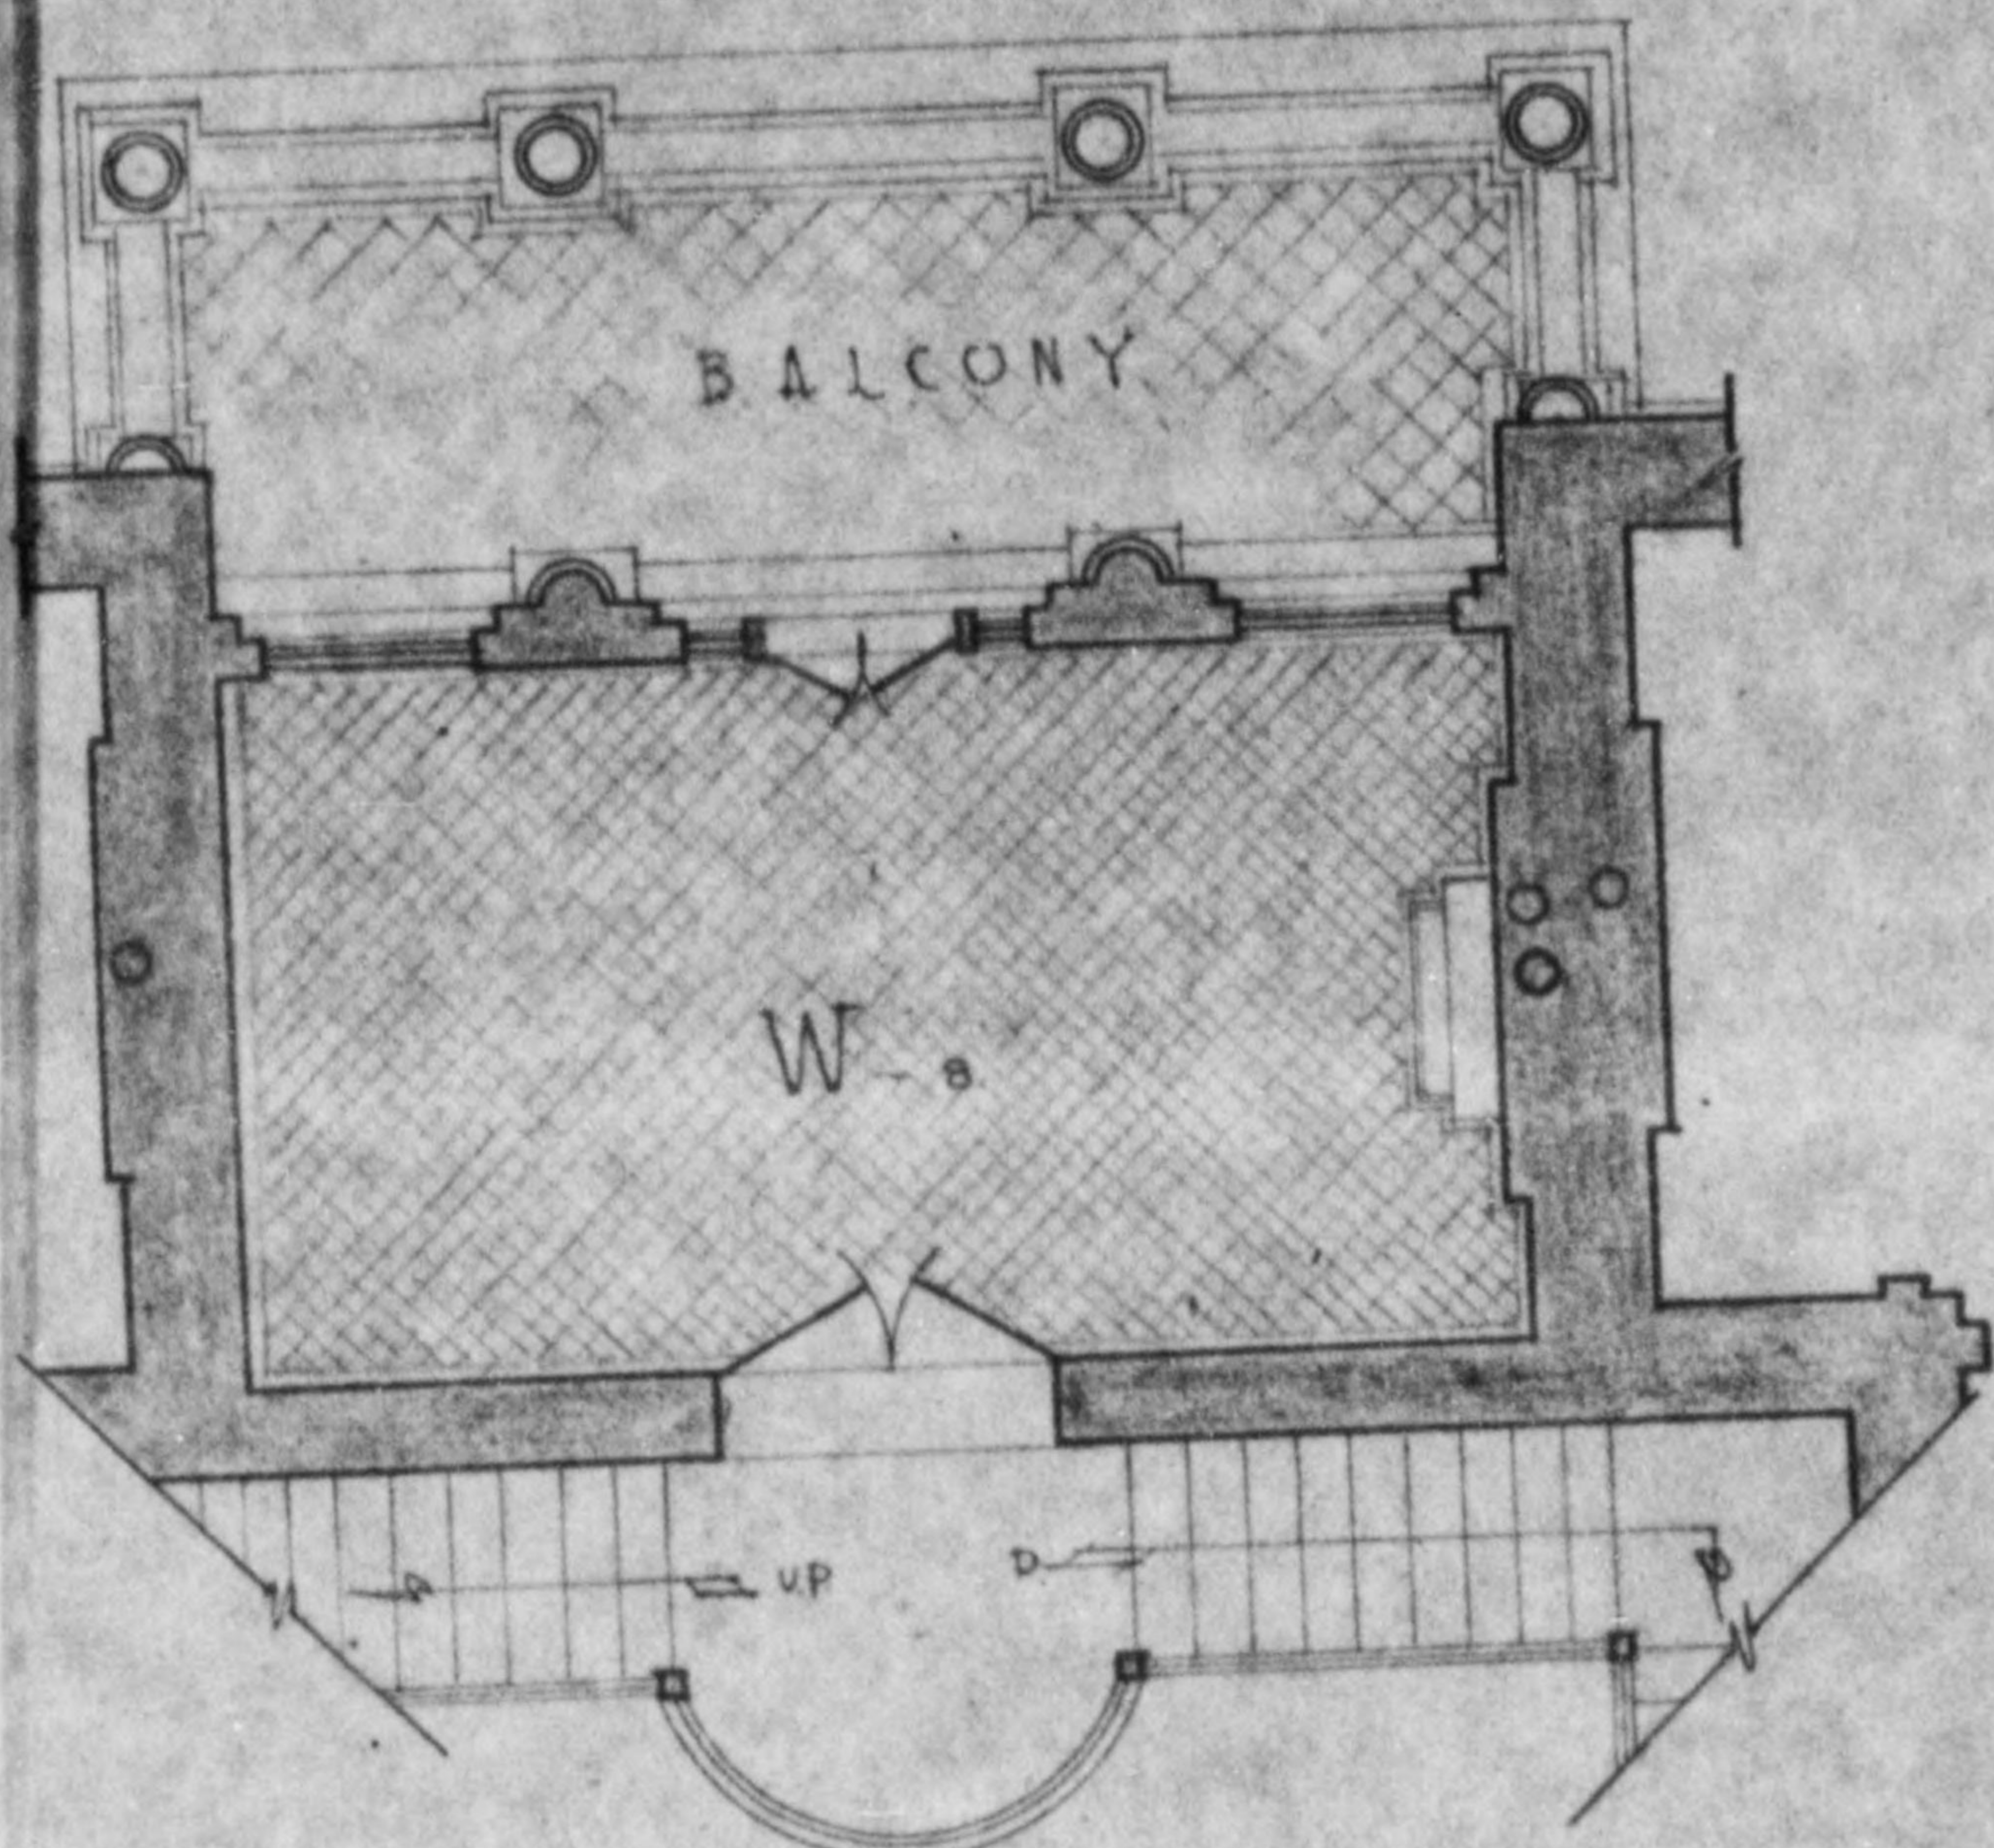


FIRST-MEZZANINE

887

25.1

25.5


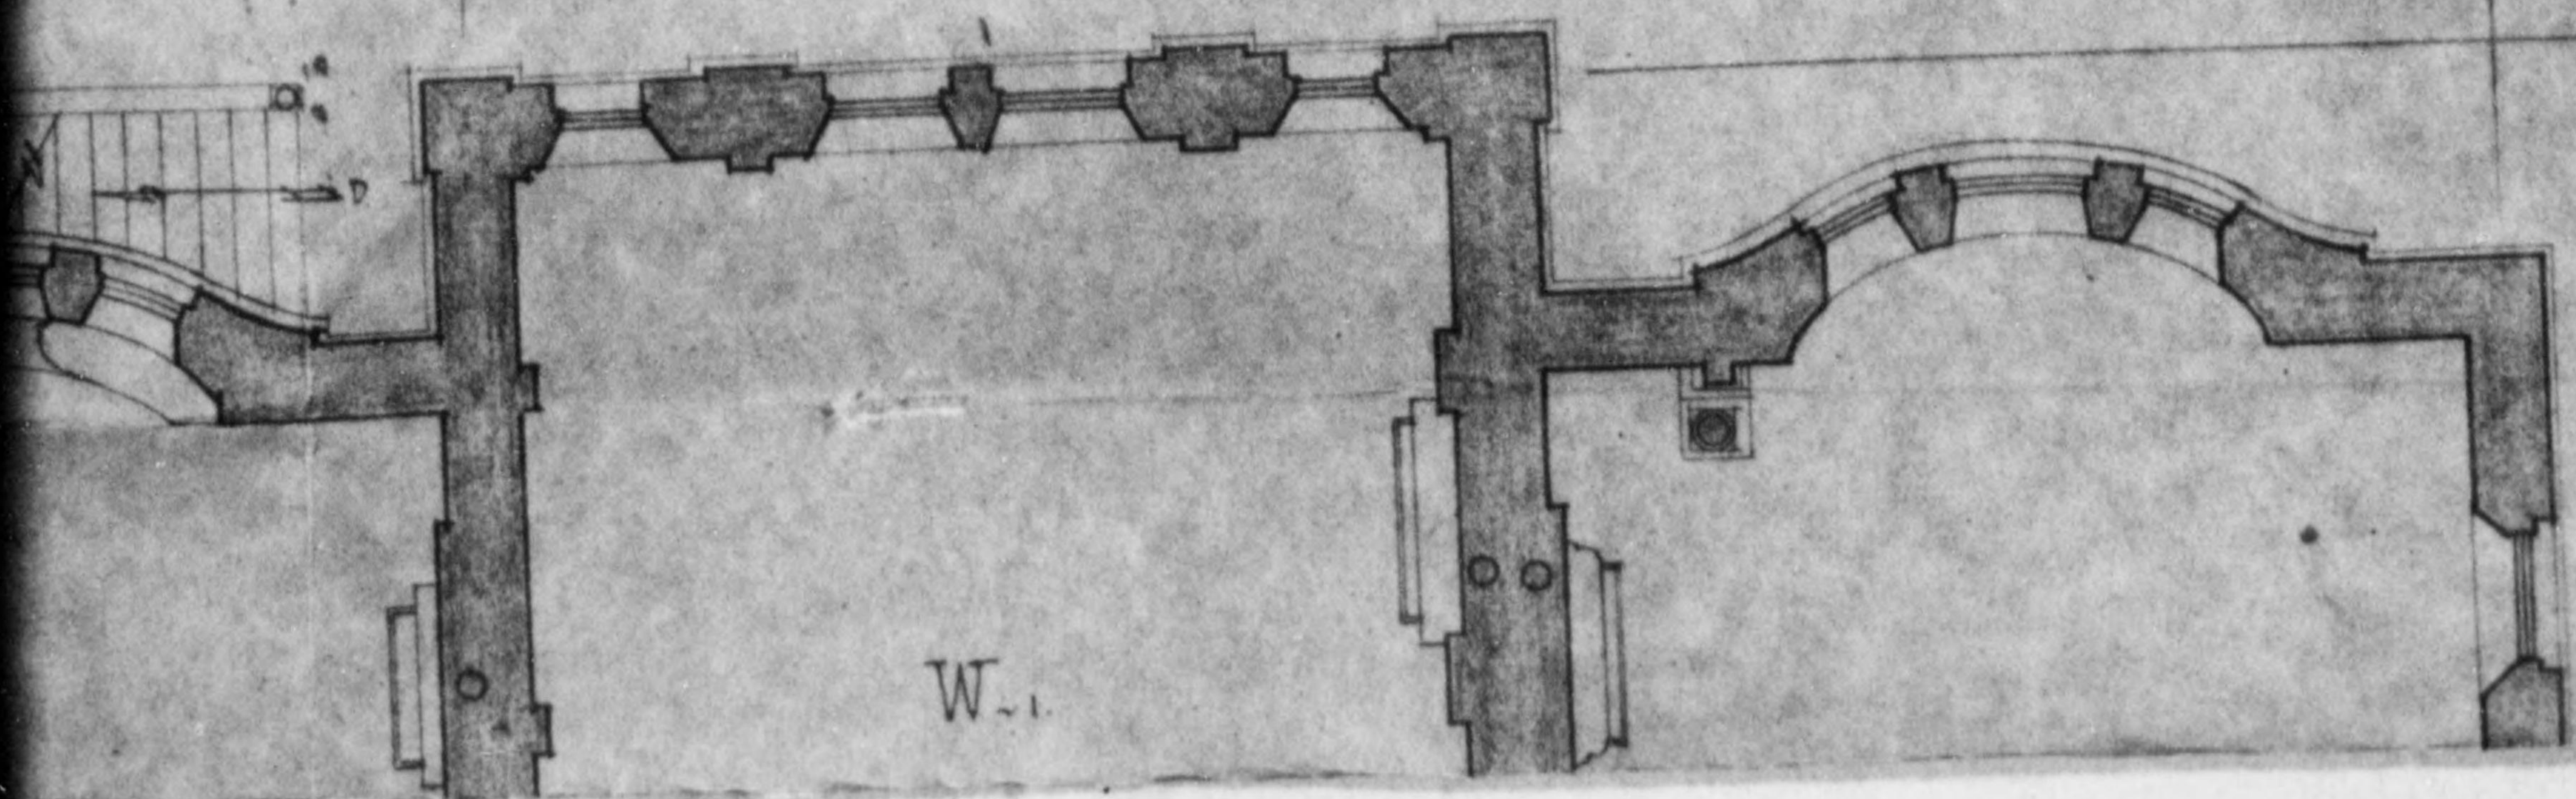




775 013

ZANINE



SECOND-MEZZANINE

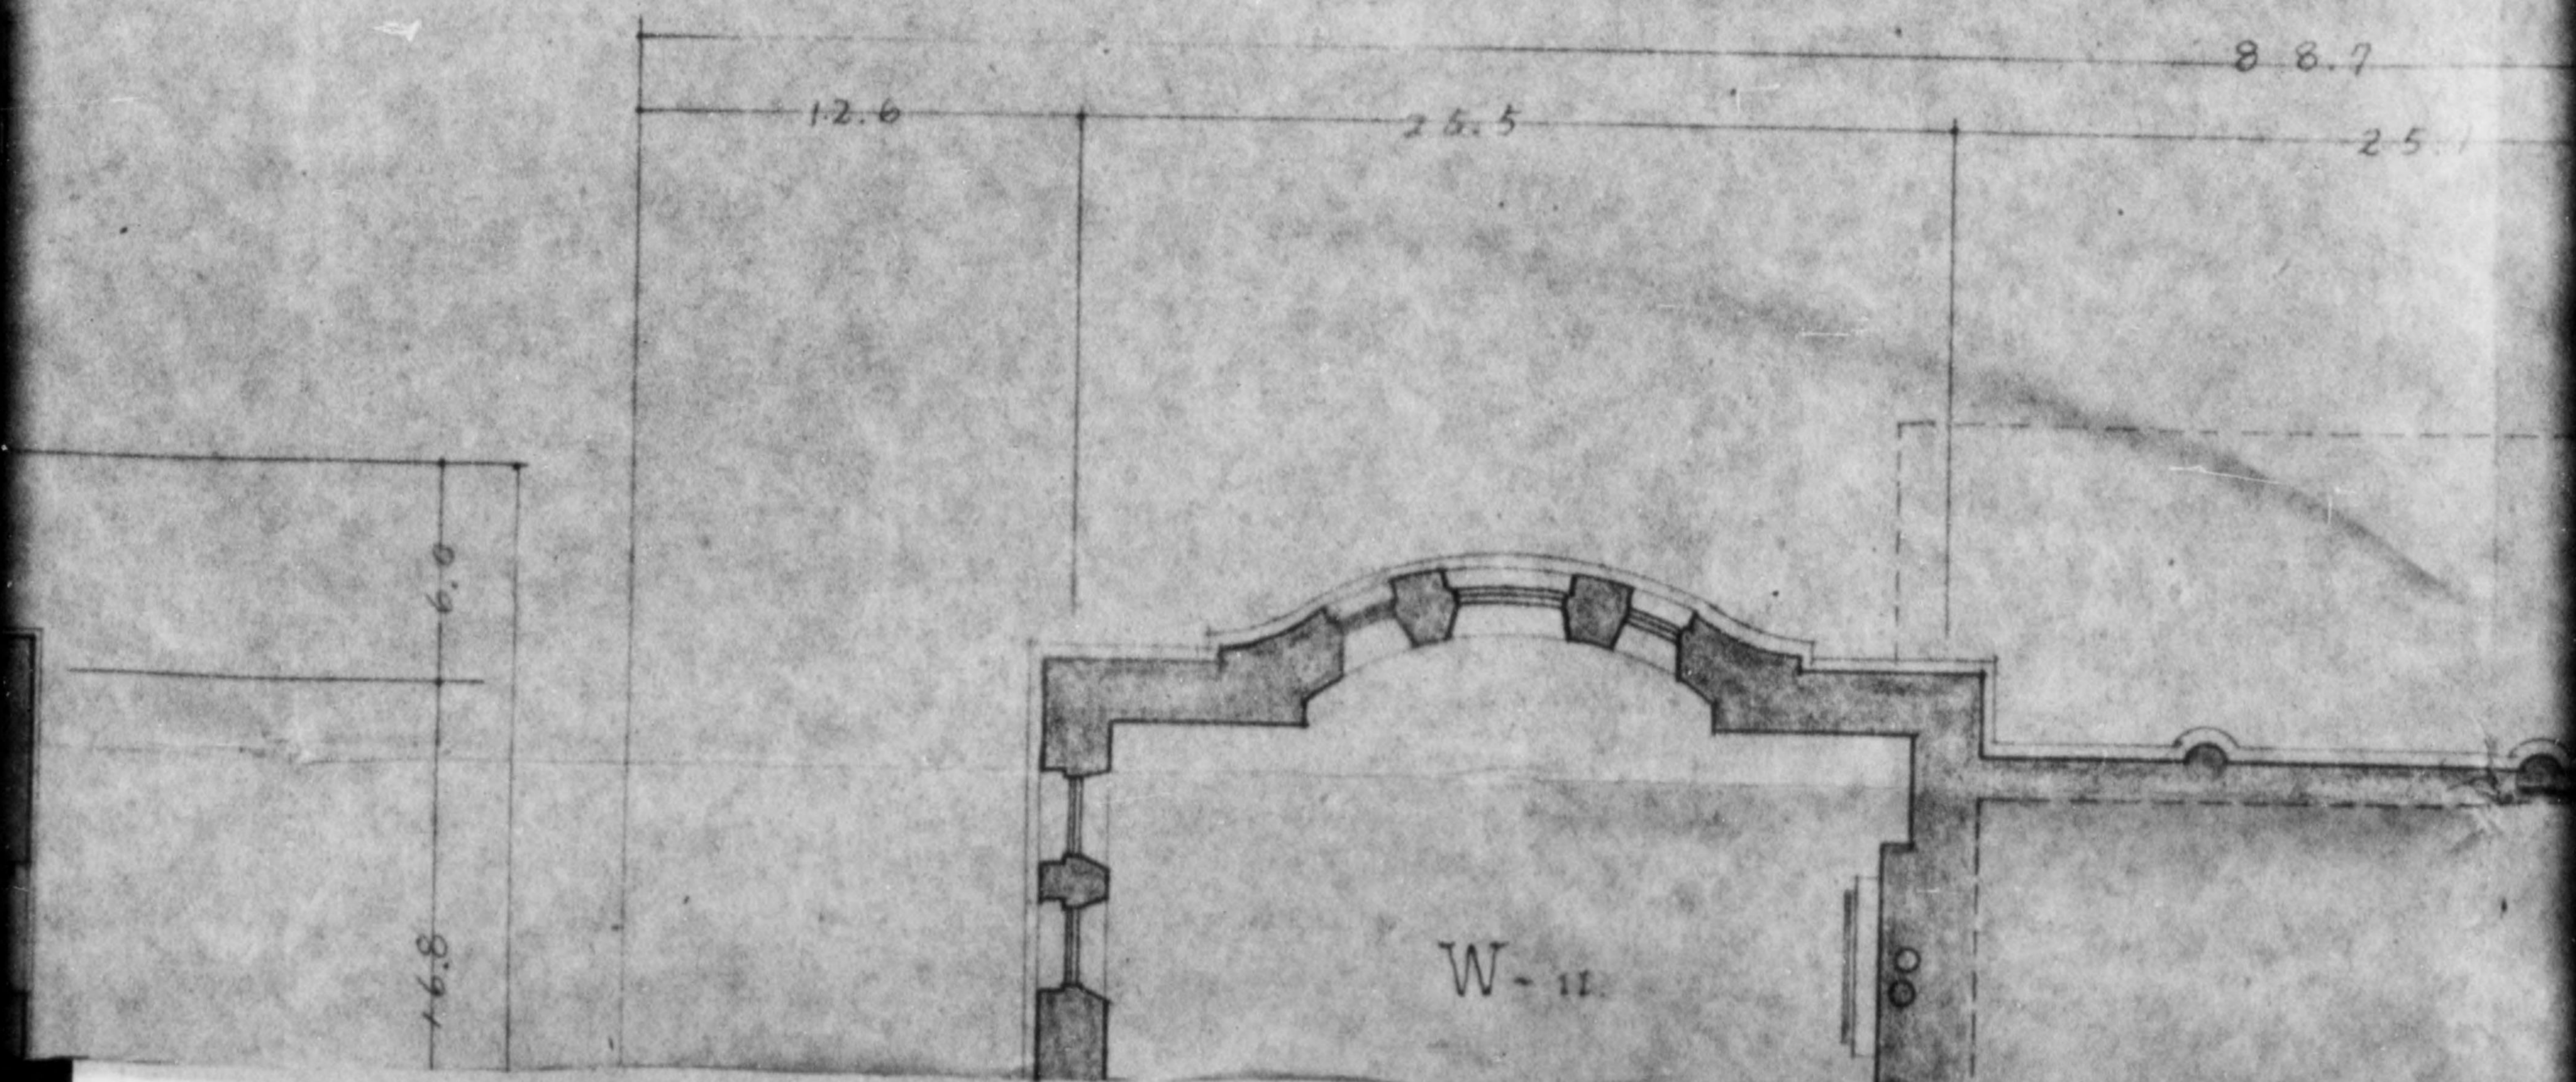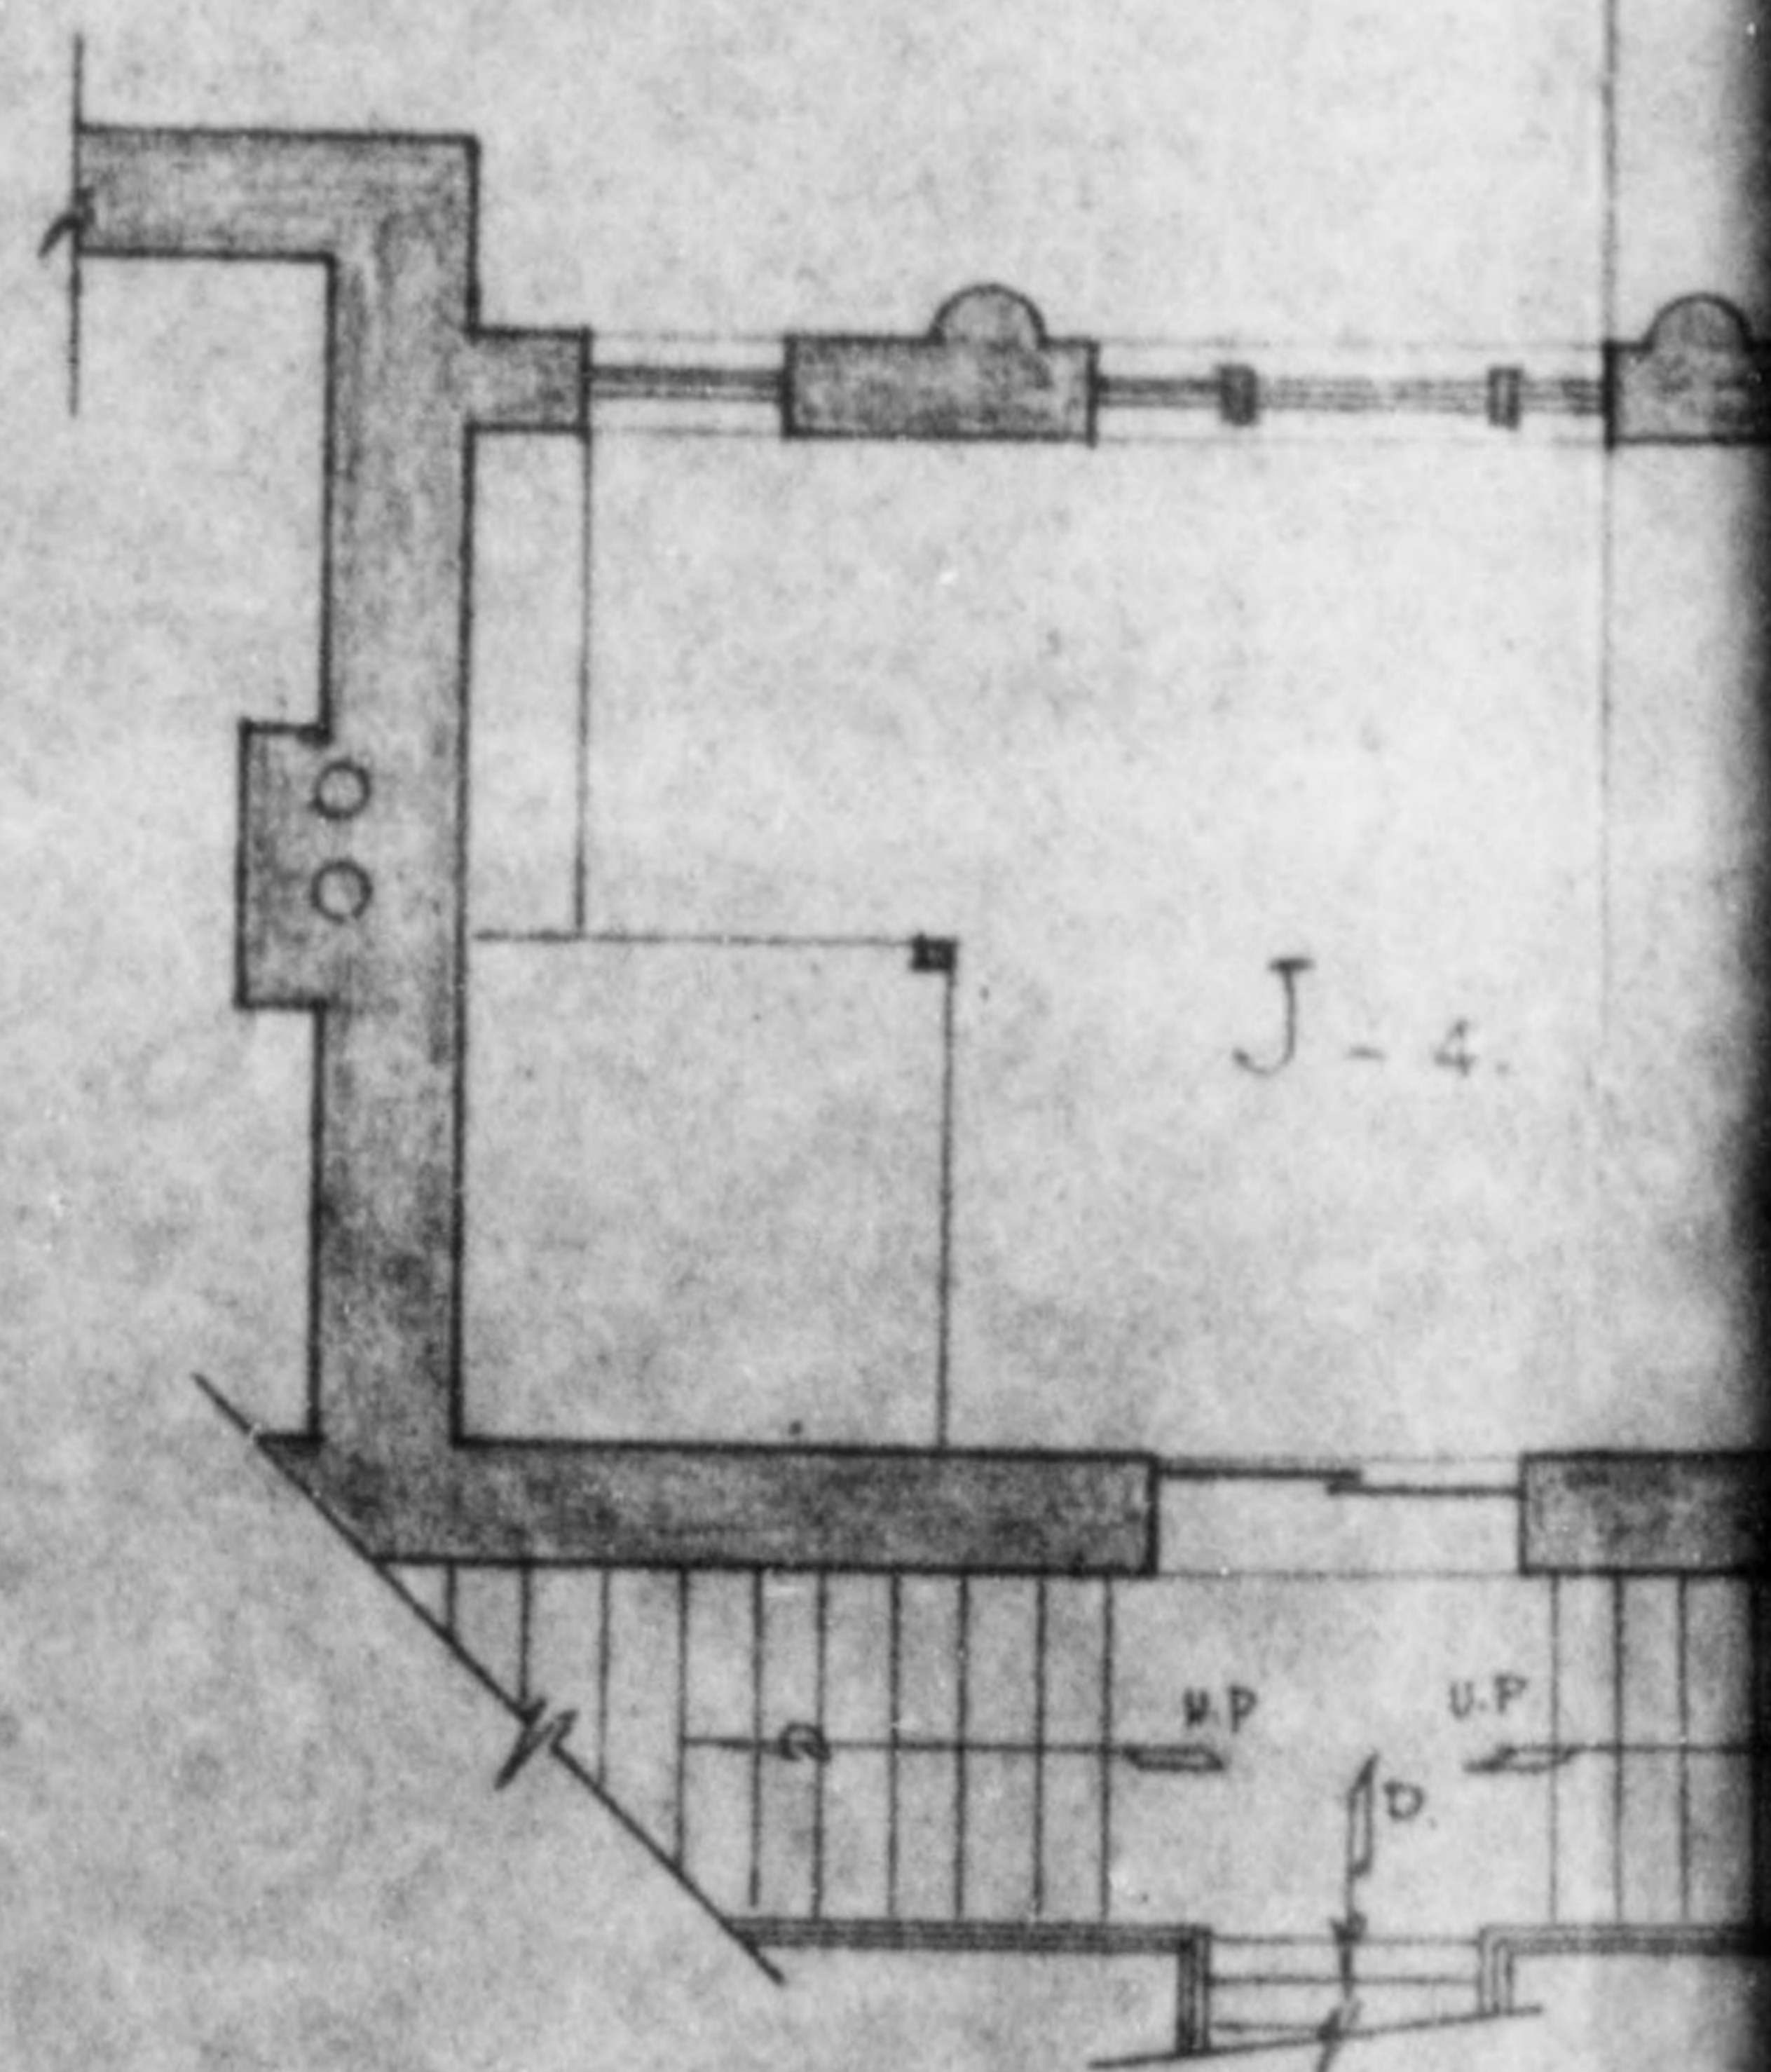



775 013


*Handwritten notes:*  
11/20/50  
12/20/50  
1/20/51  
2/20/51  
1/20/52  
2/20/52  
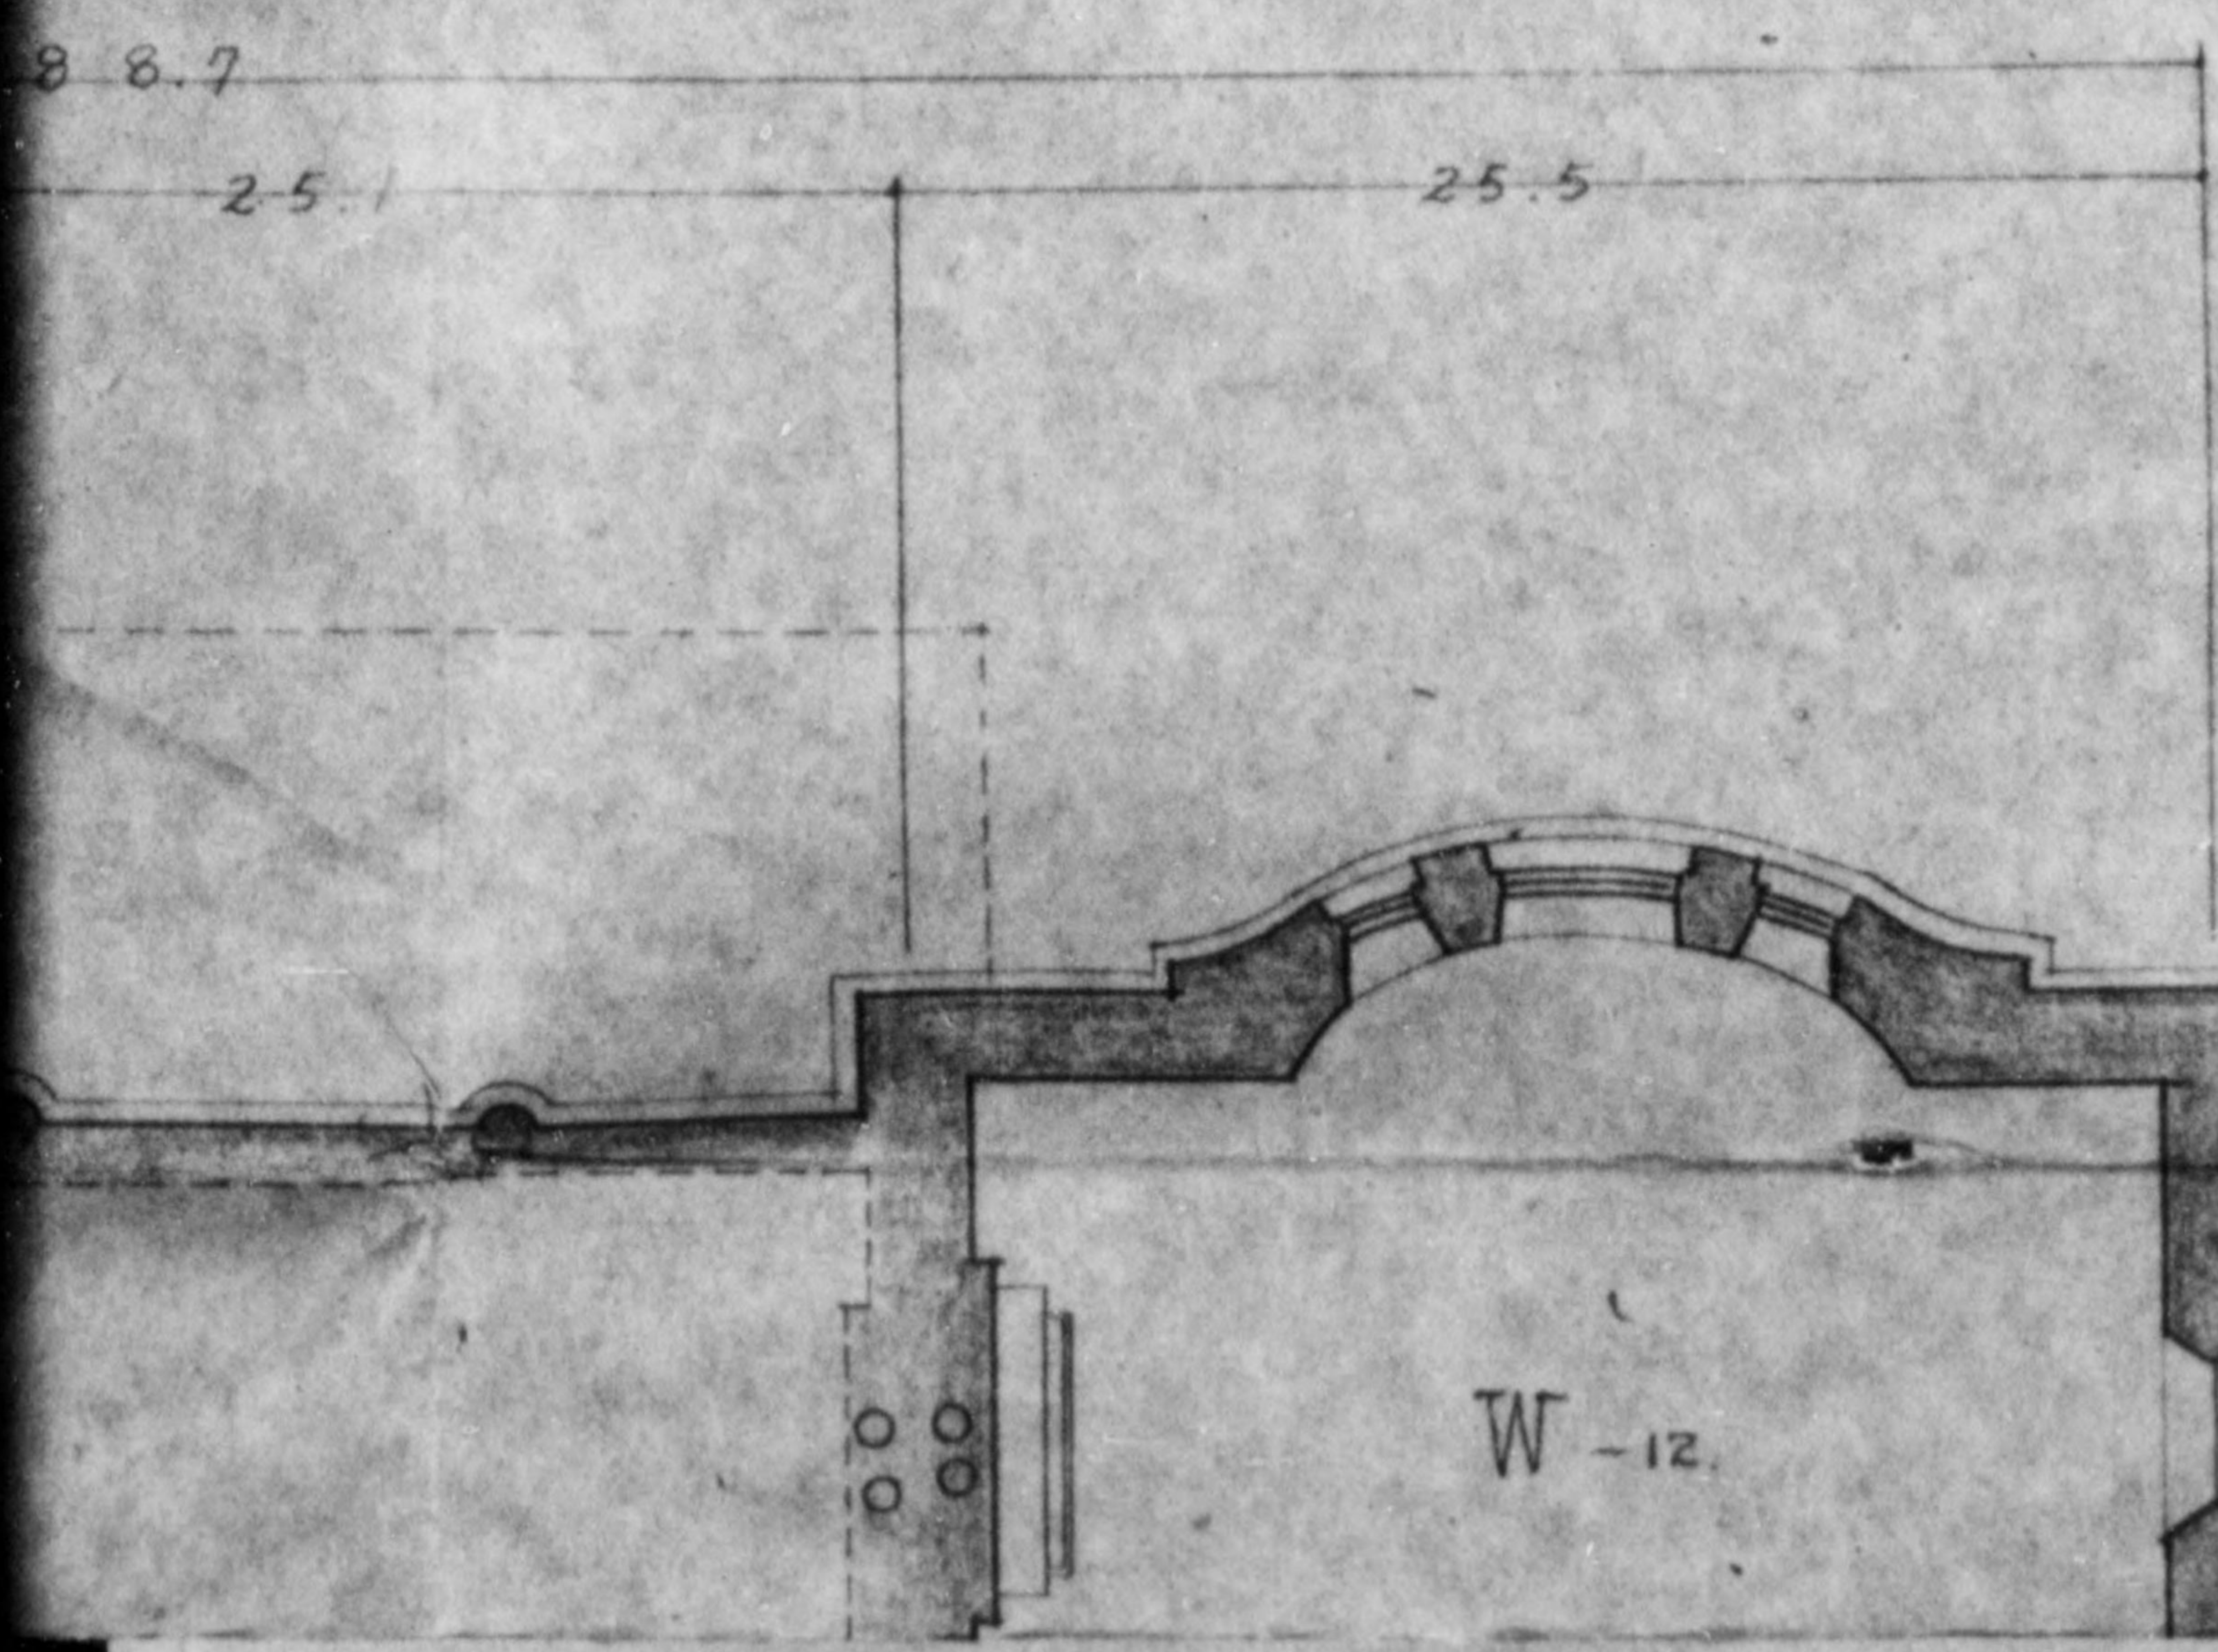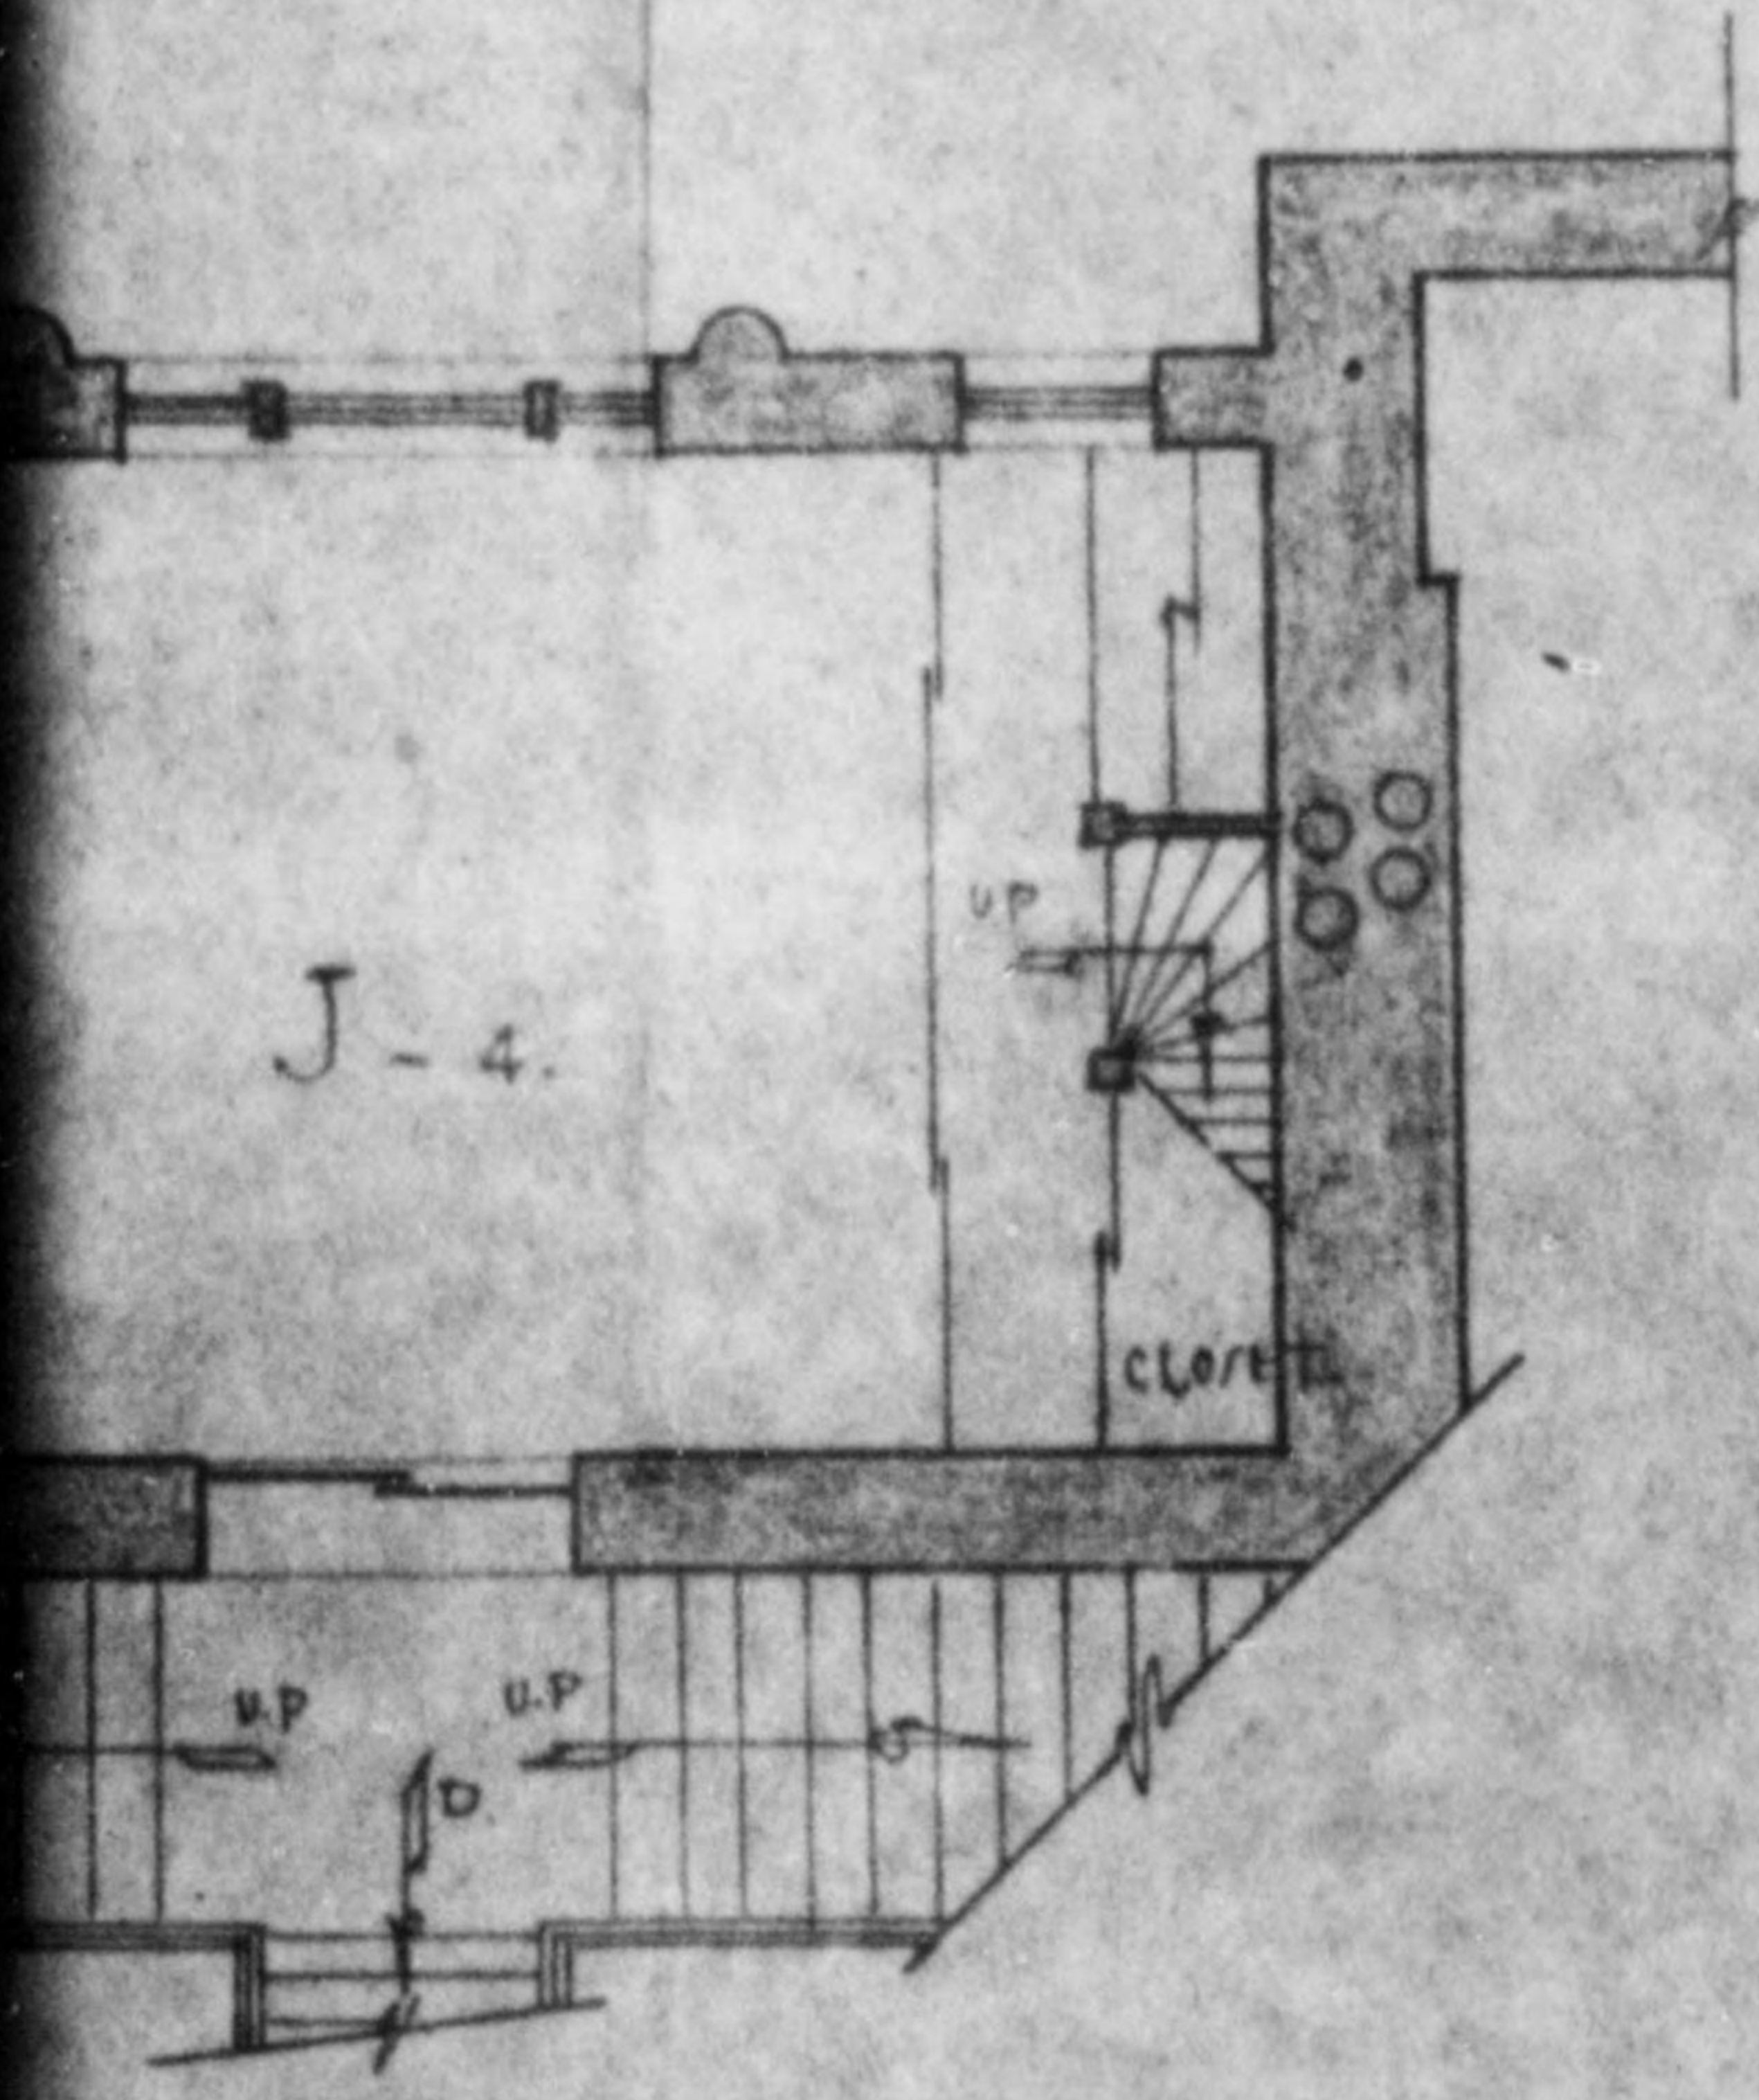

168




775 013

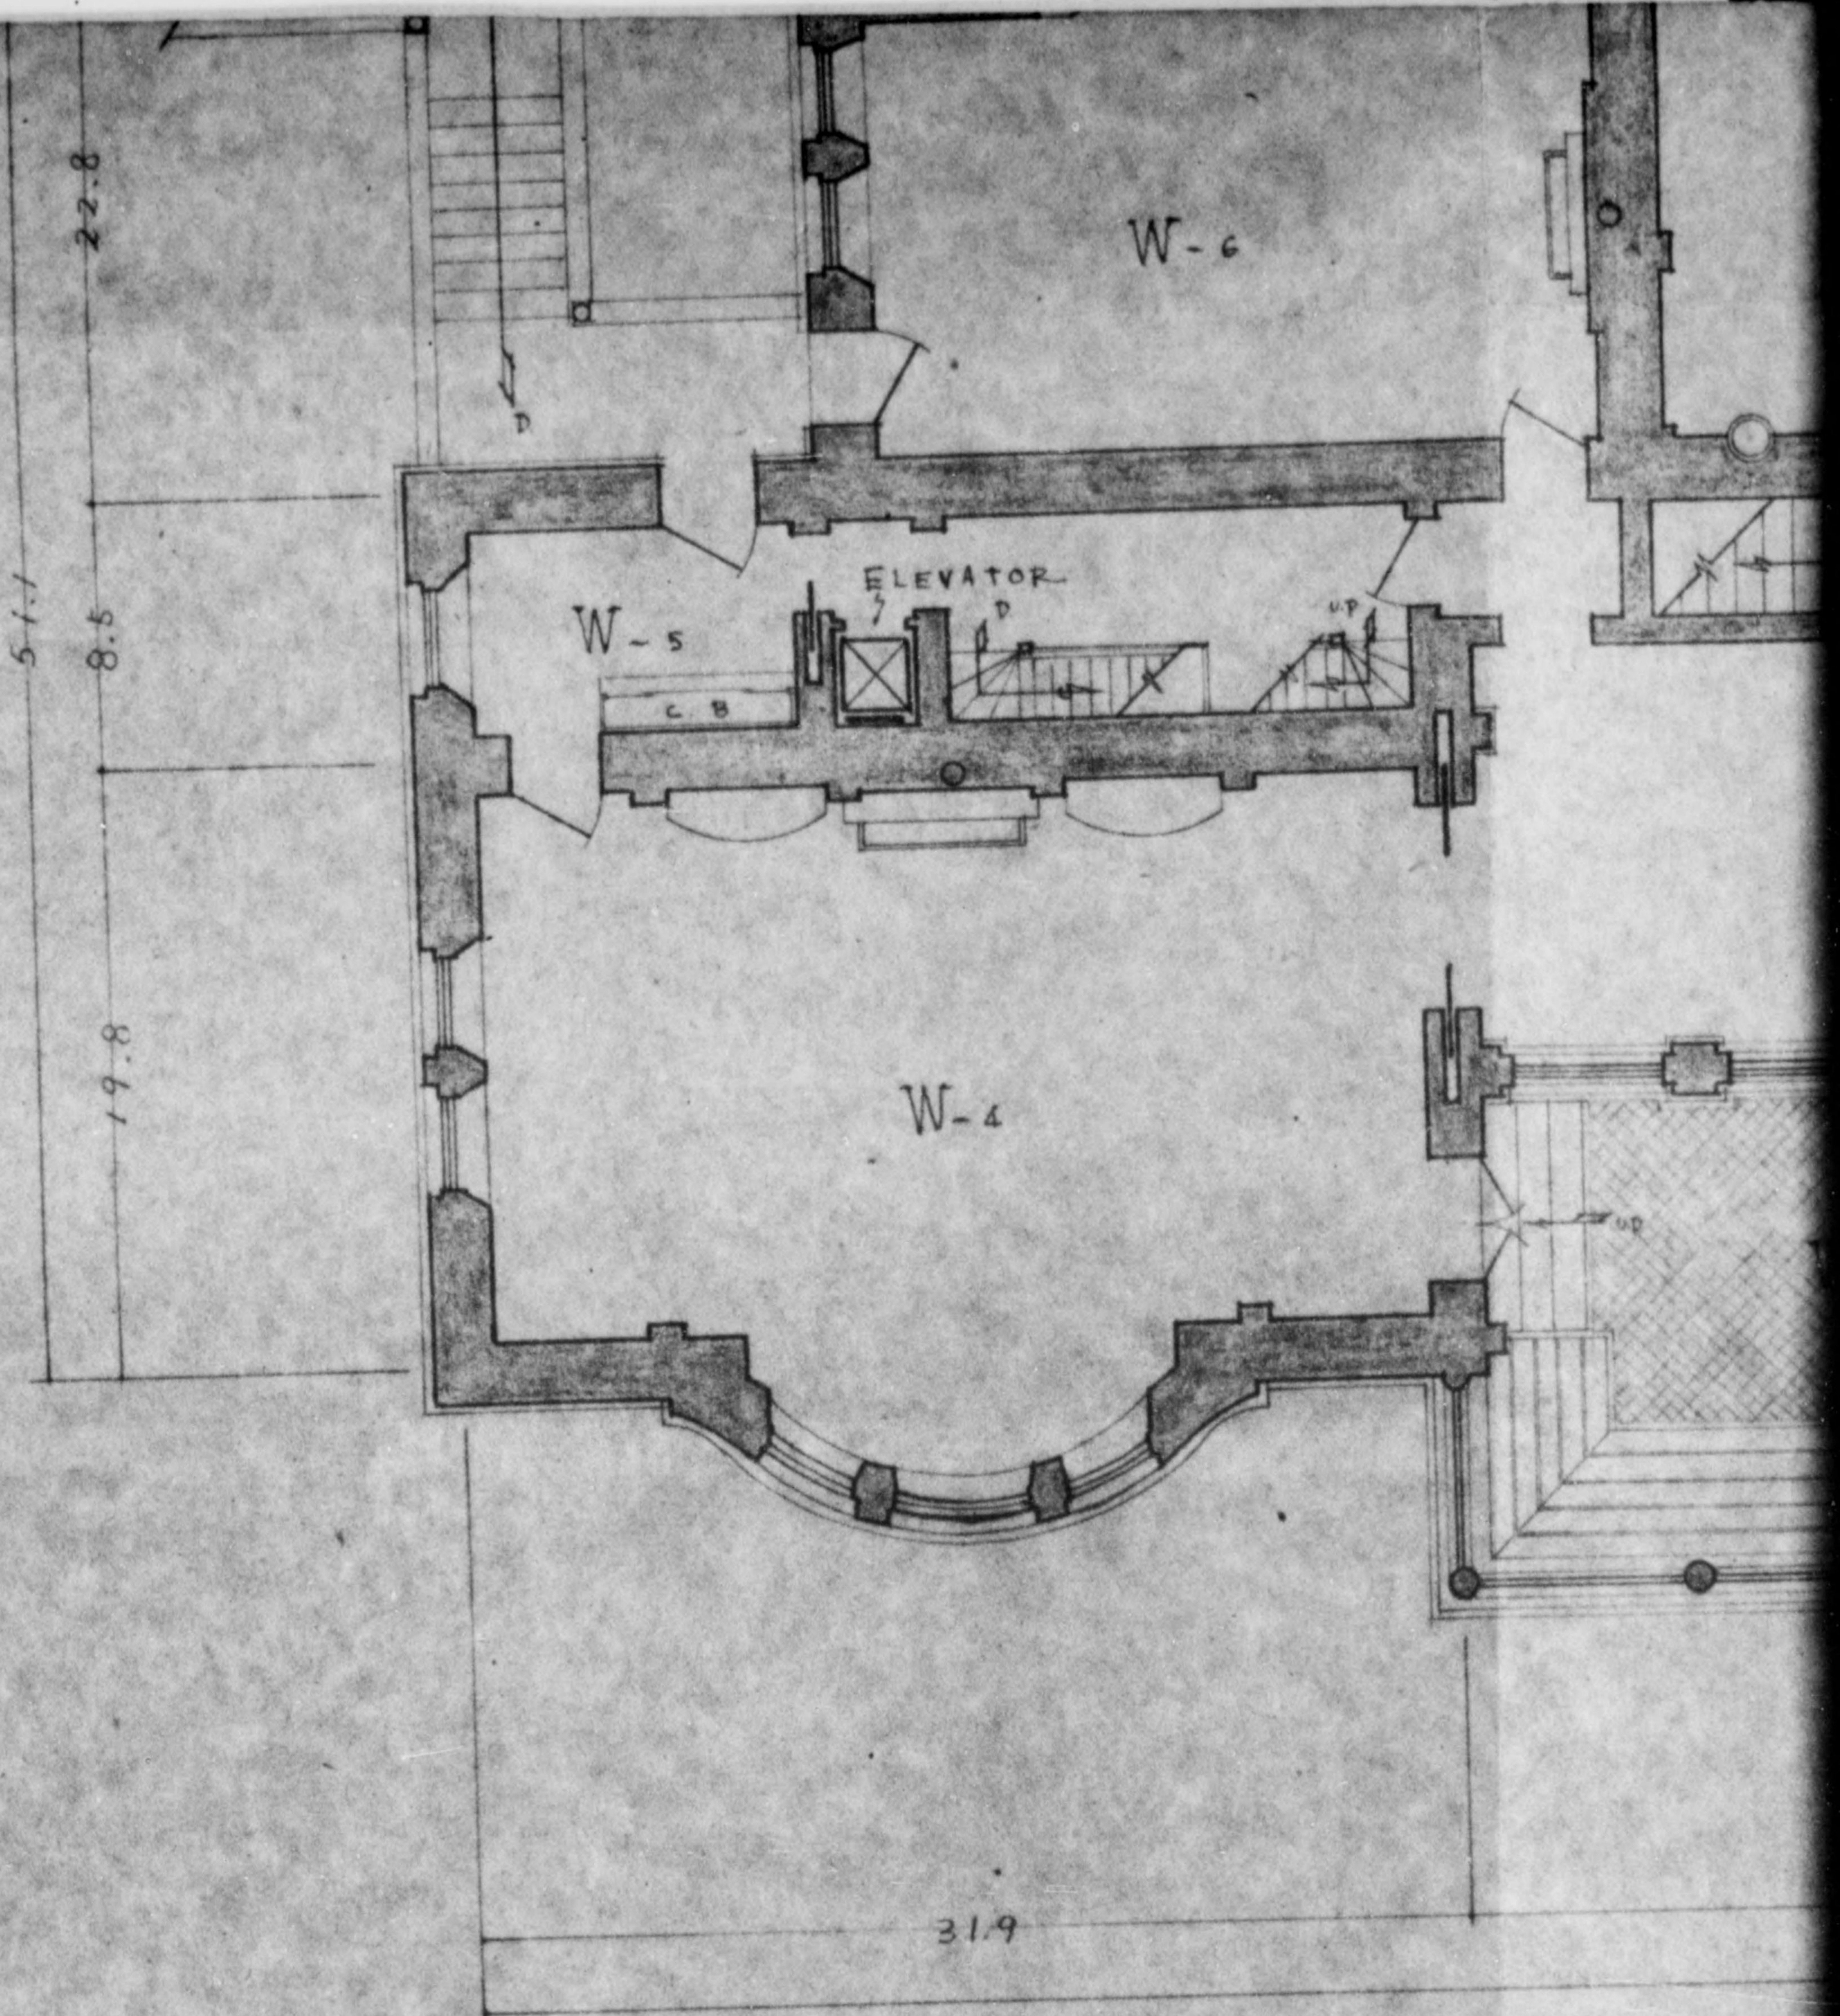

Incl 6  
Copy 8 of 8




775 013

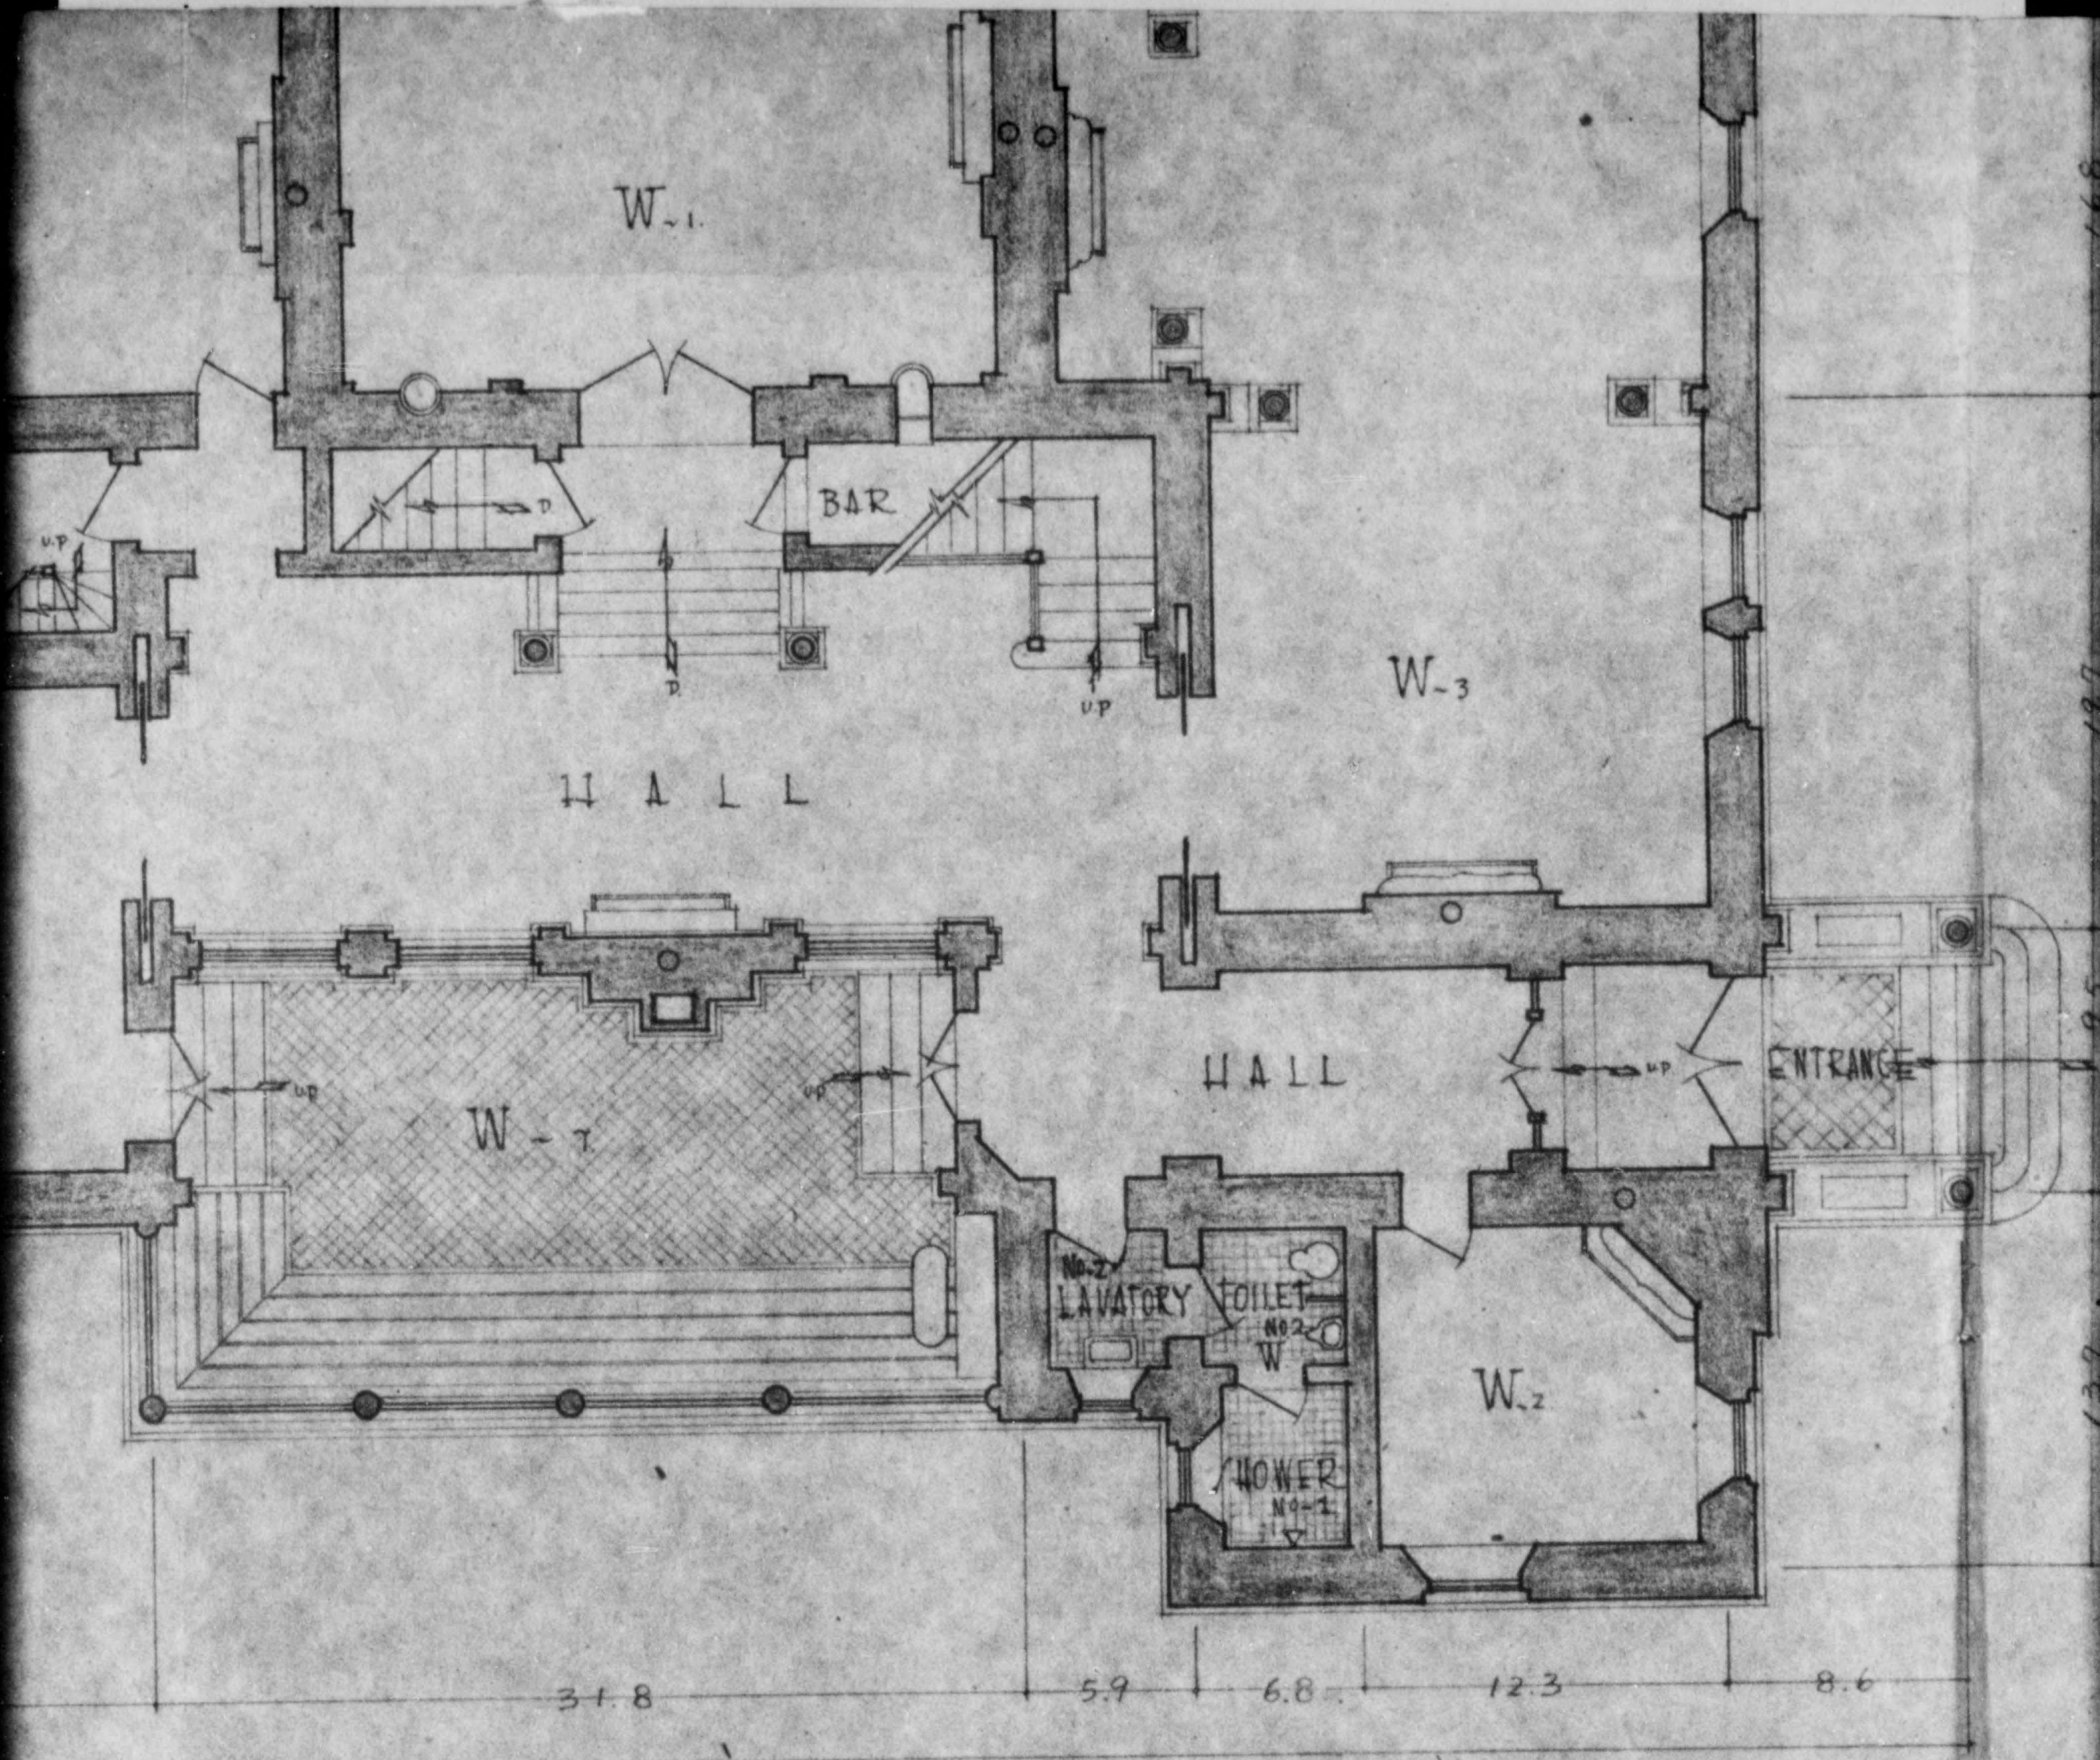

FIRST FLOOR




775 013

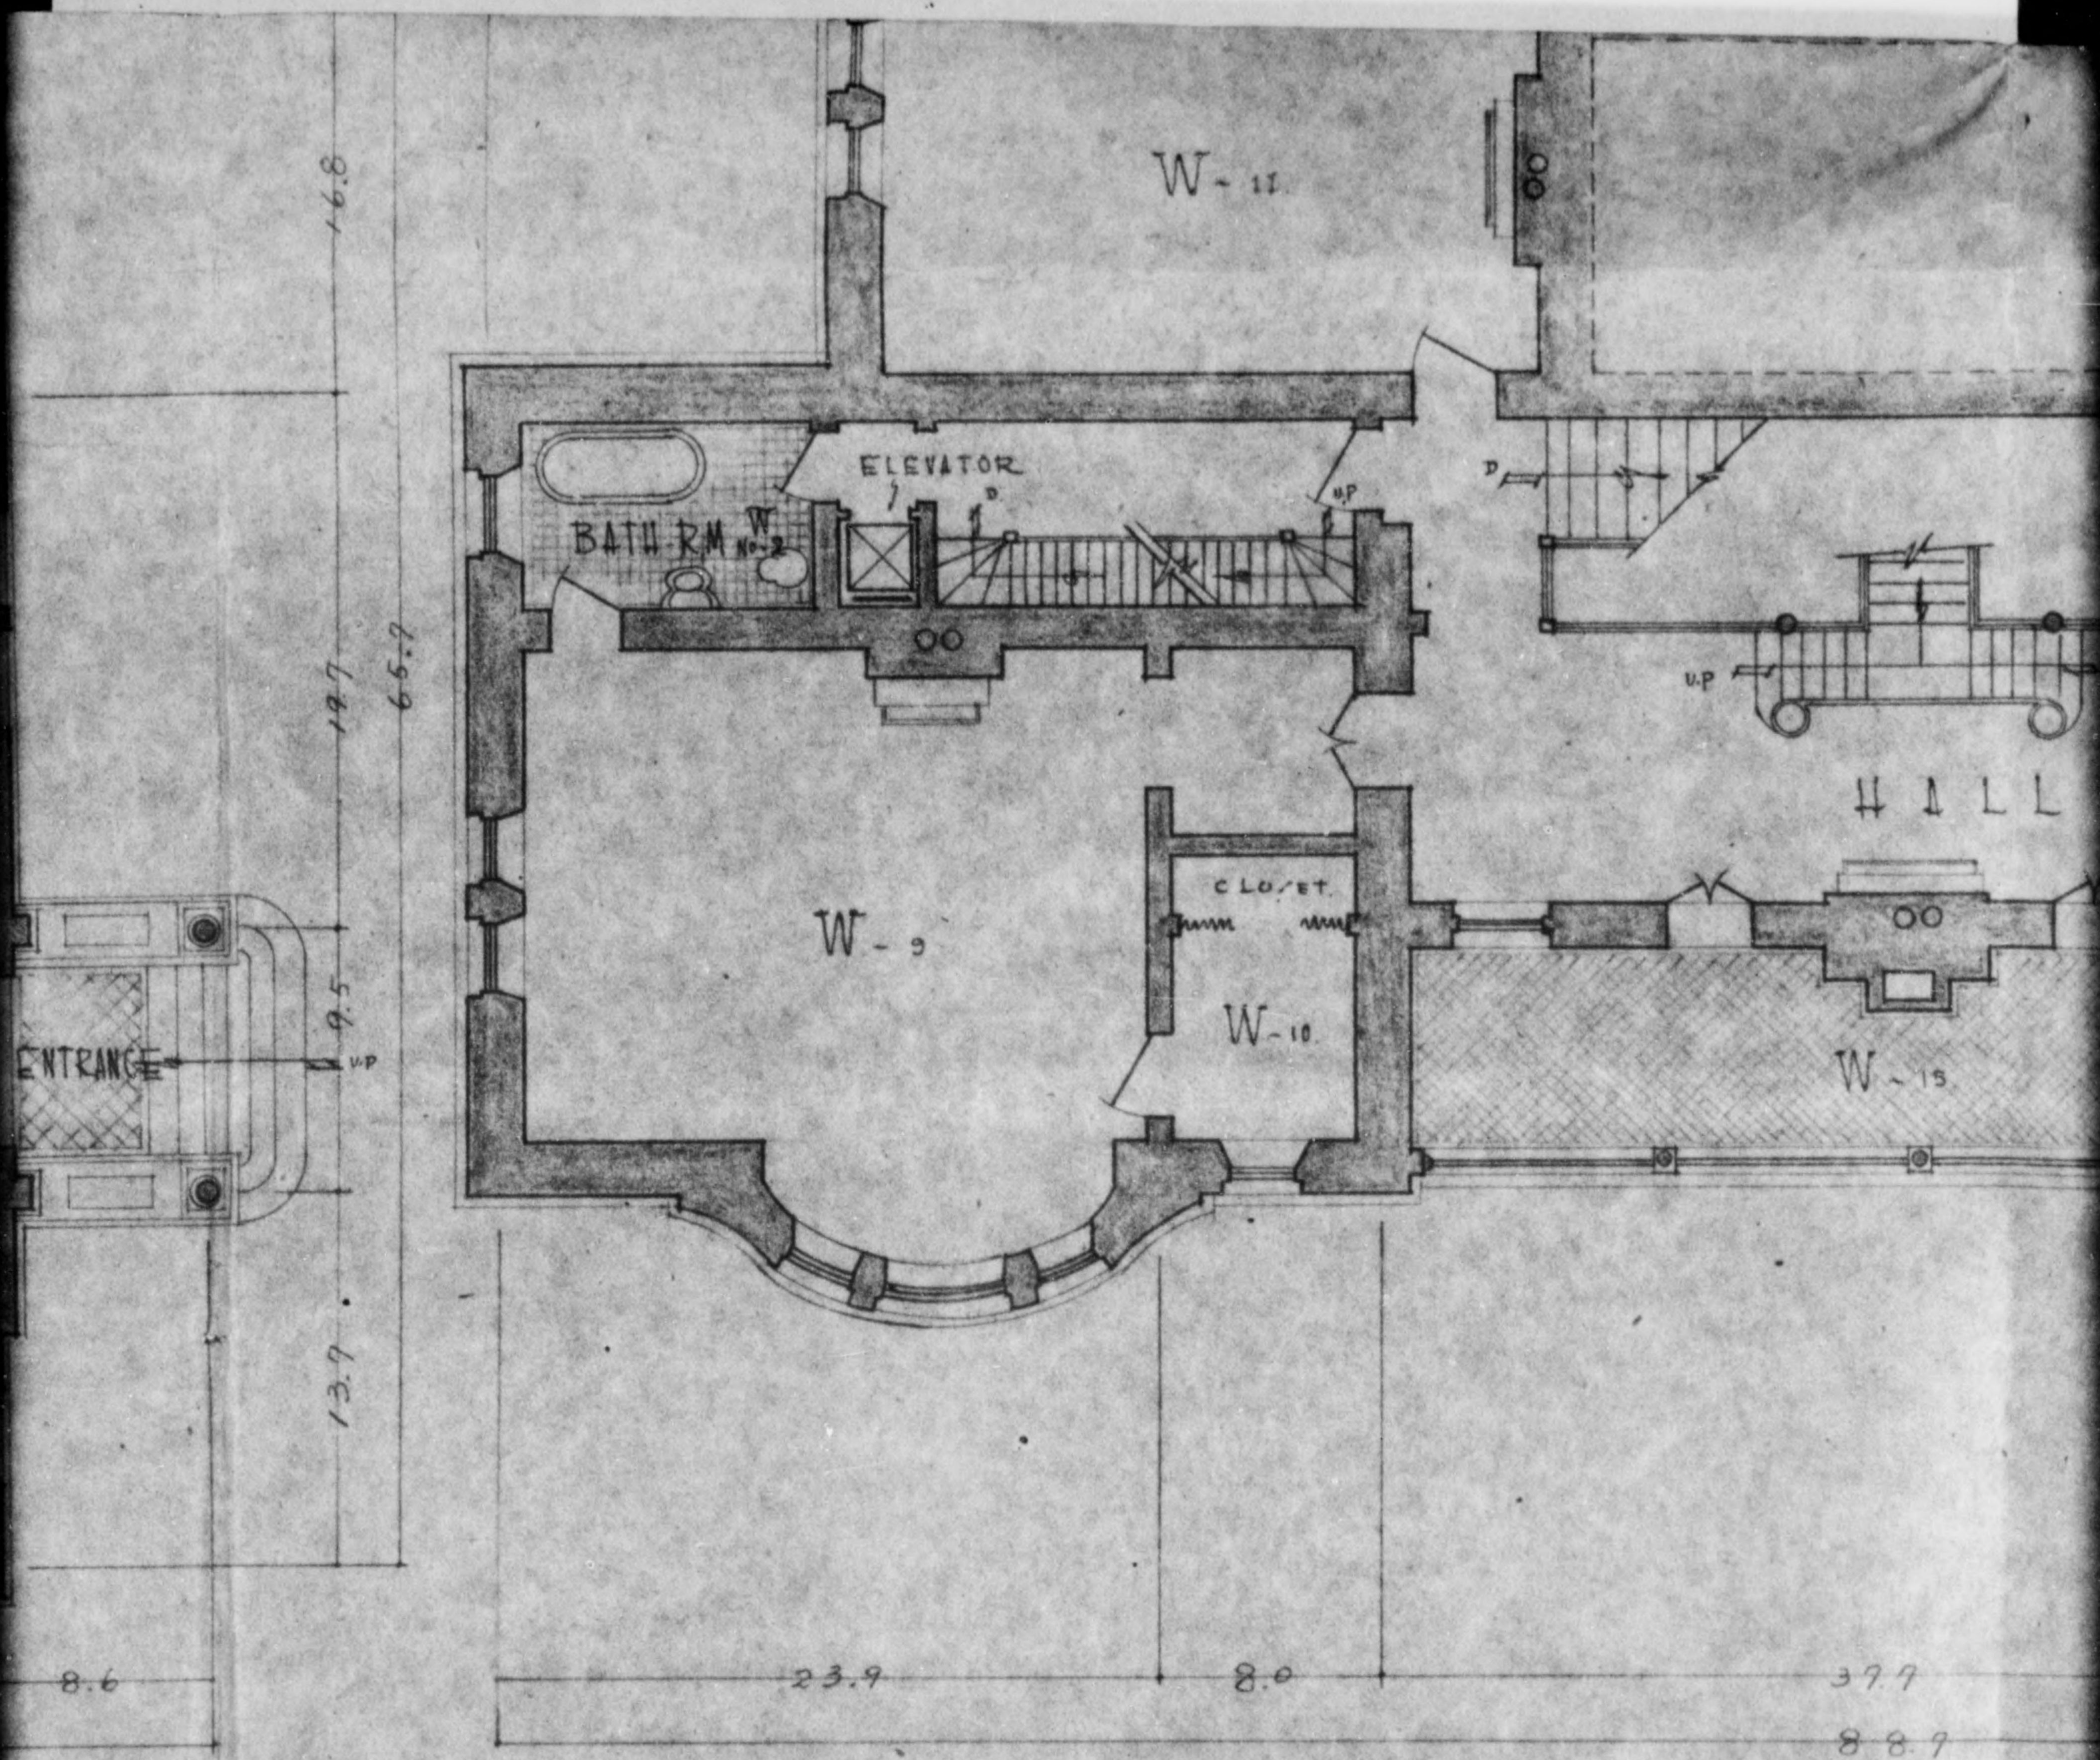

DOOR SECOND FLOOR



775 013


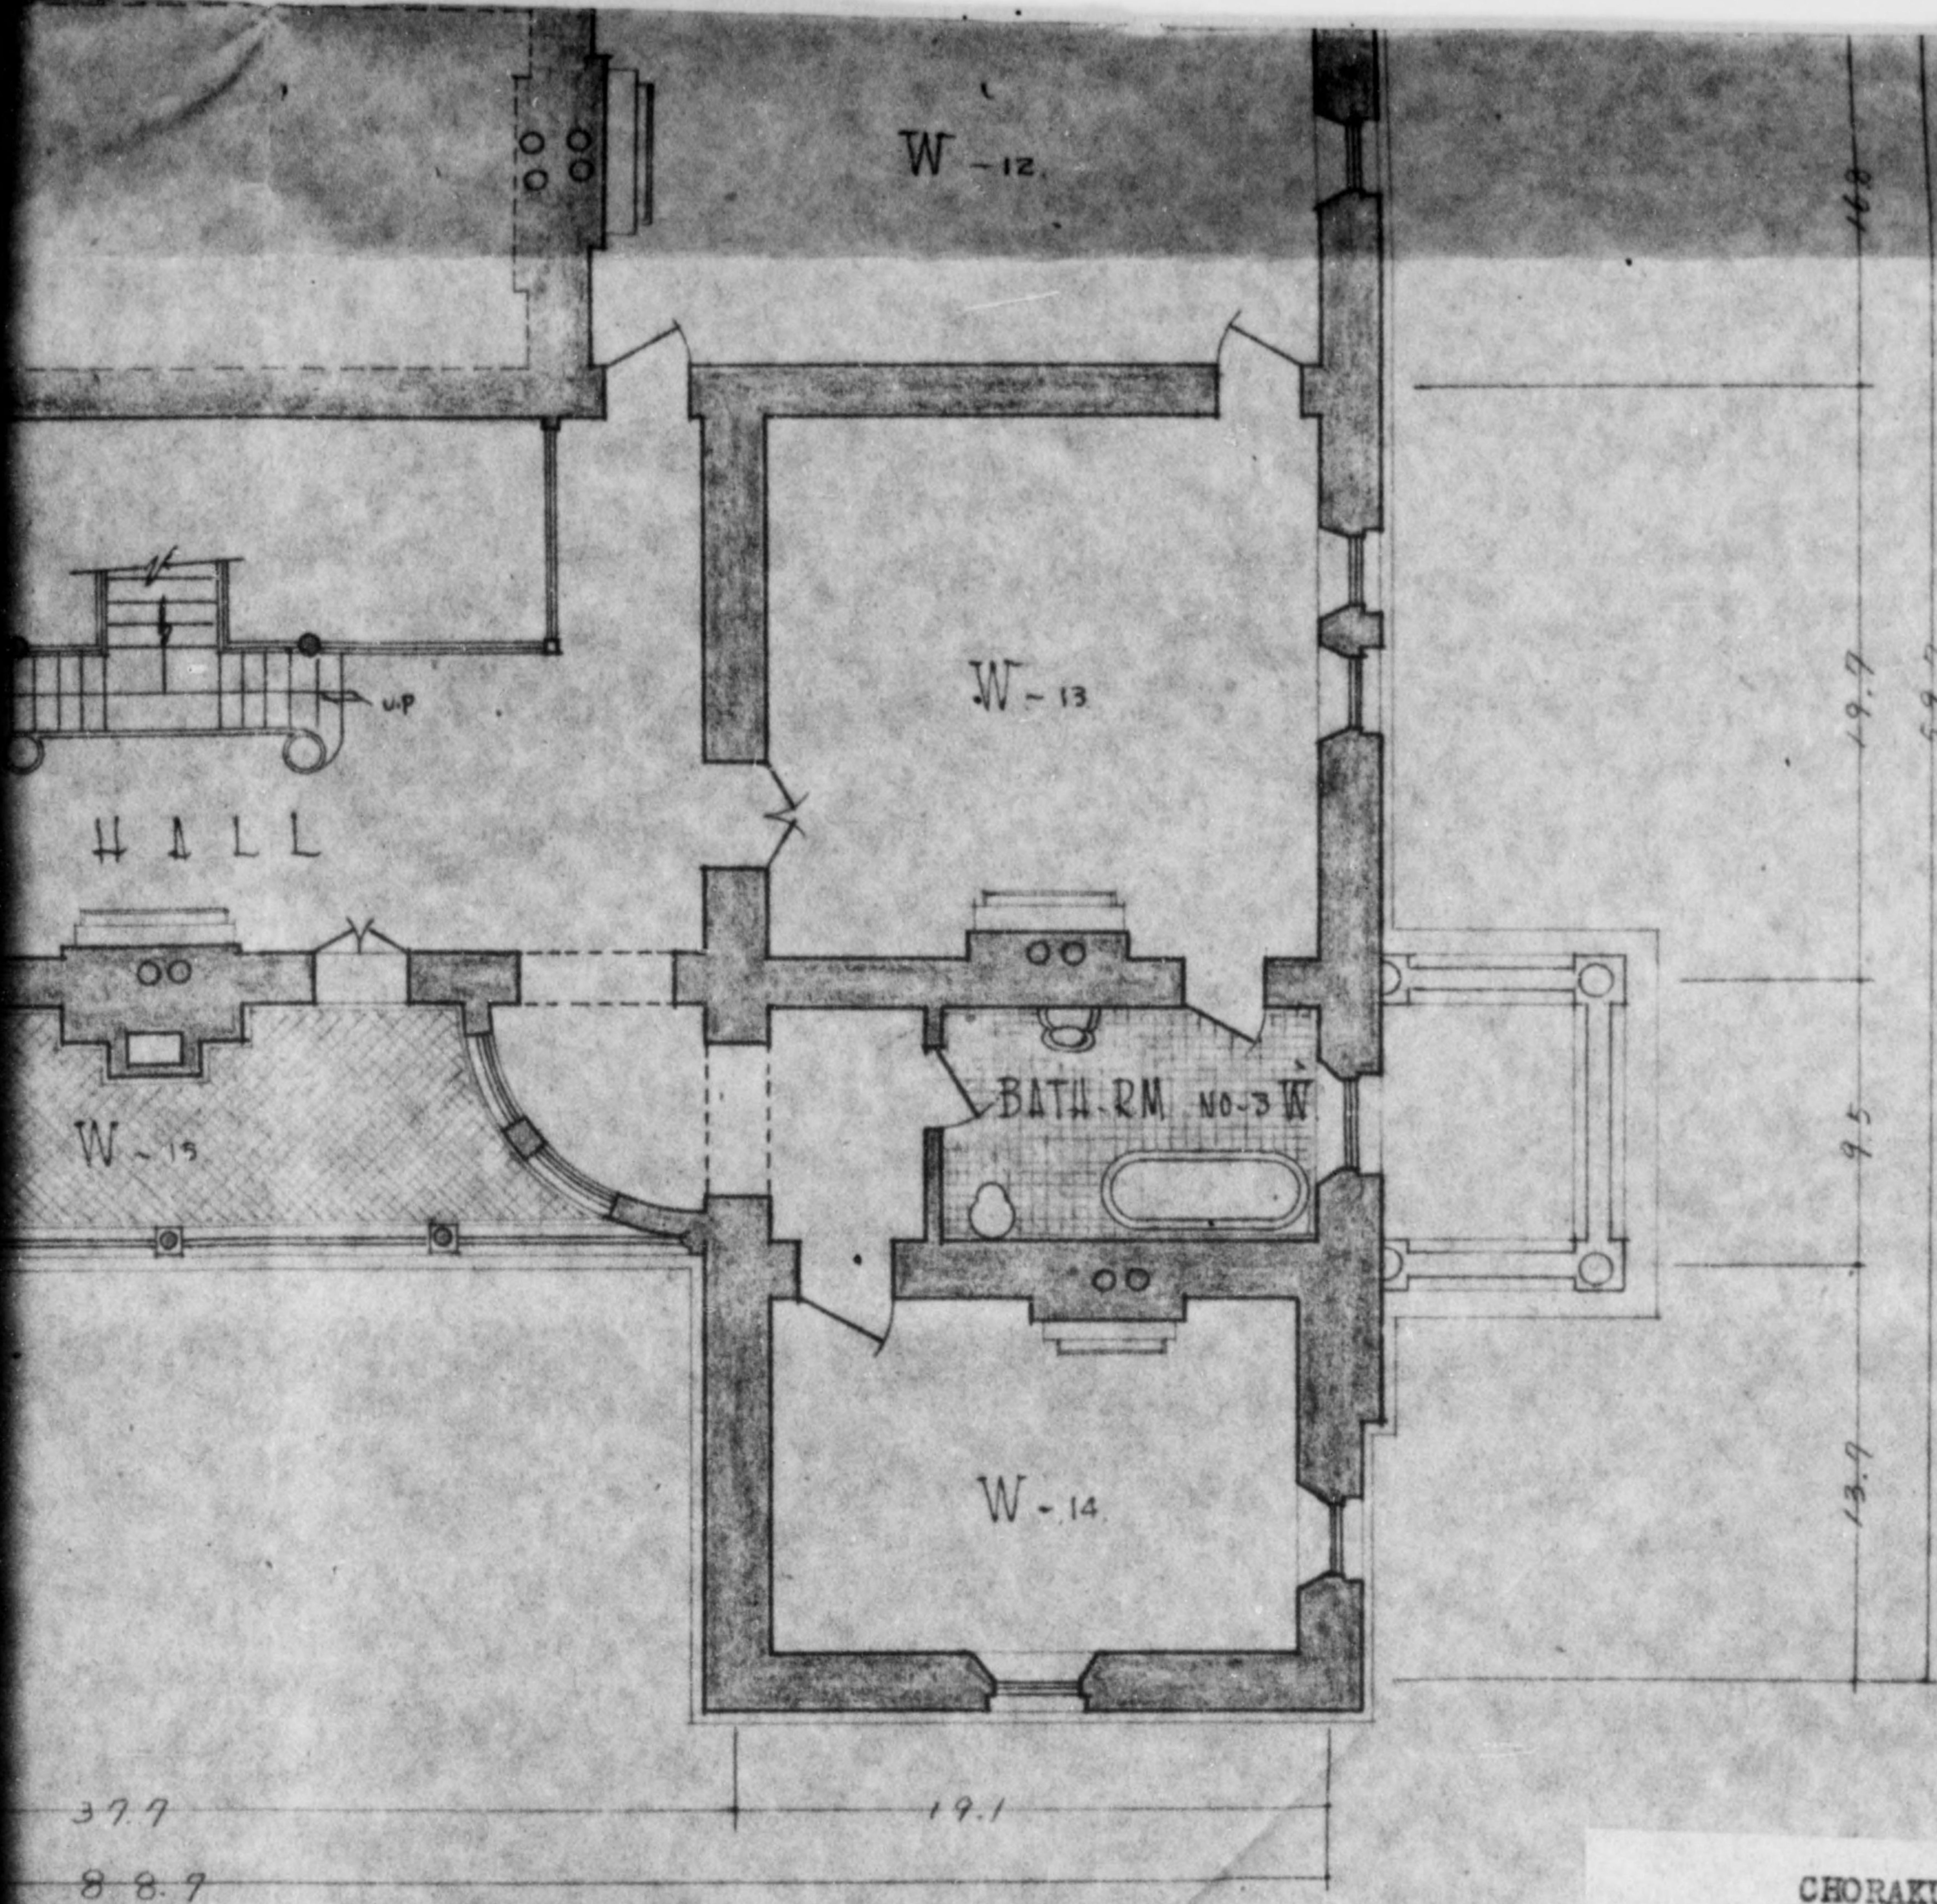


BUILDING	MIL GOVT O QTR CHORAKUKWAN-
DRAWING	P L A N /
PROCUREMENT NO.	JPNR 3441
SCALE	1 : 100

CHORAKU-KAN  
 MAIN BLDG: 1st & 2nd FL PLAN  
 MEZZANINE PLAN  
 LOCAL PROCUREMENT KYTE 531-A  
 superseded by  
 CENTRAL PROCUREMENT JPNR 3441  
 KYOTO MILITARY GOVERNMENT  
 TEAM.  
 JAP NUMBER 632




773 013

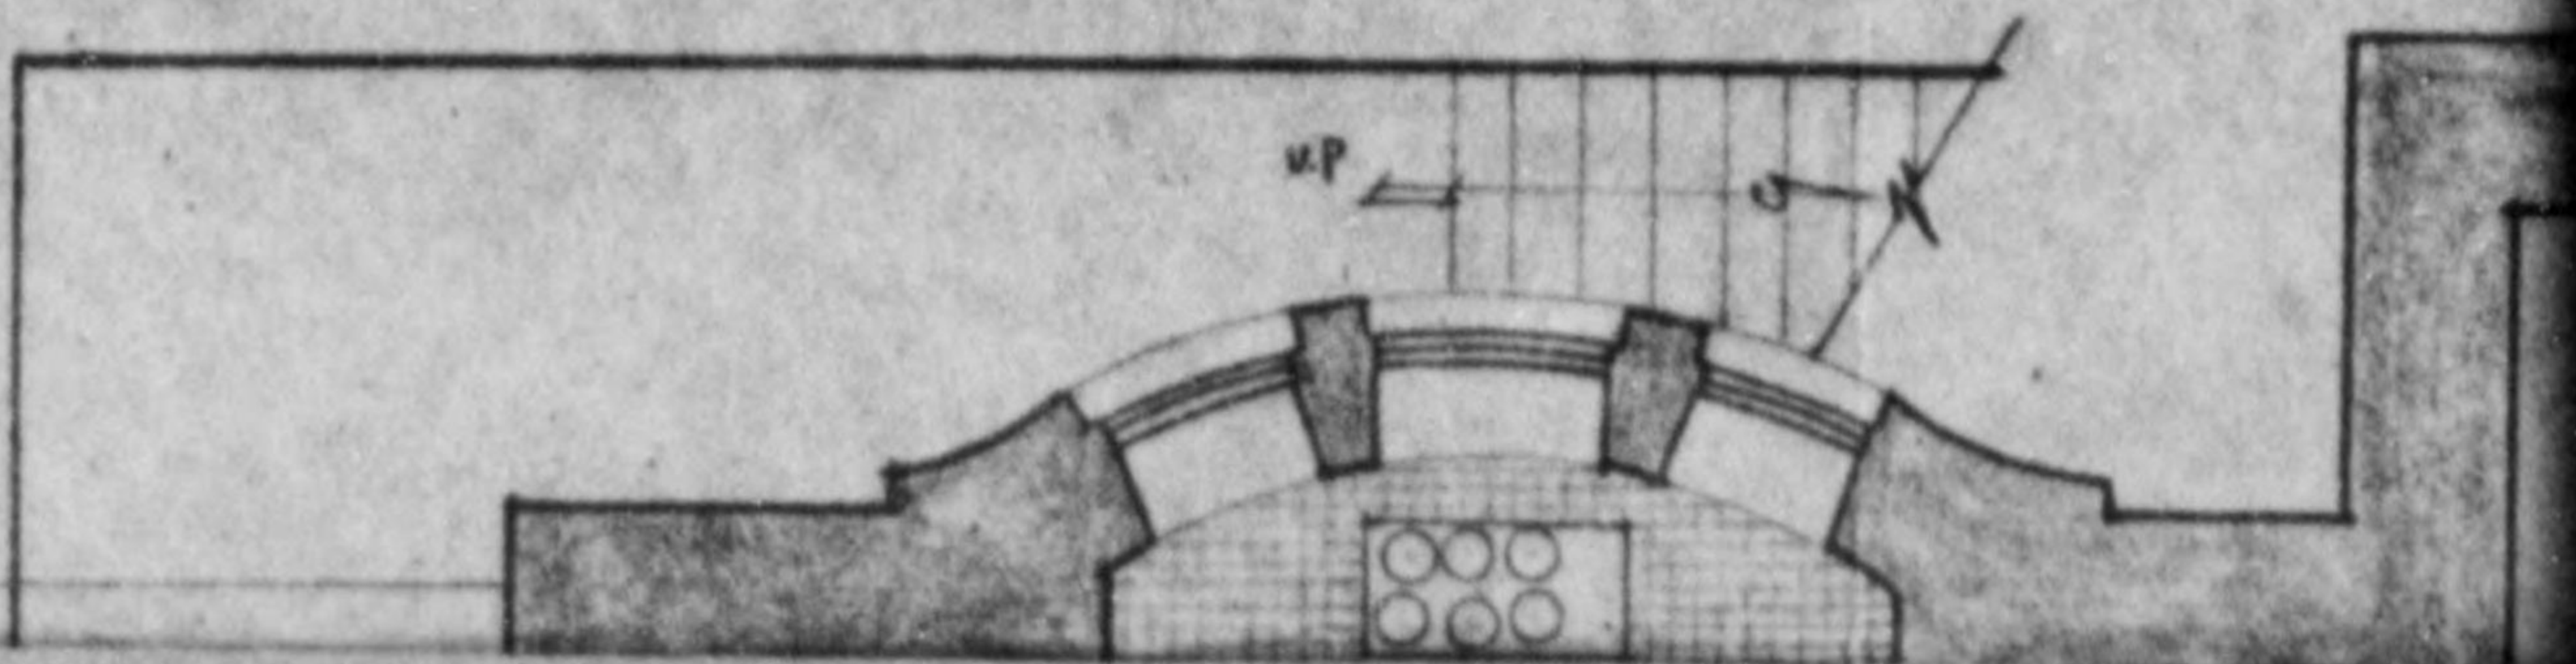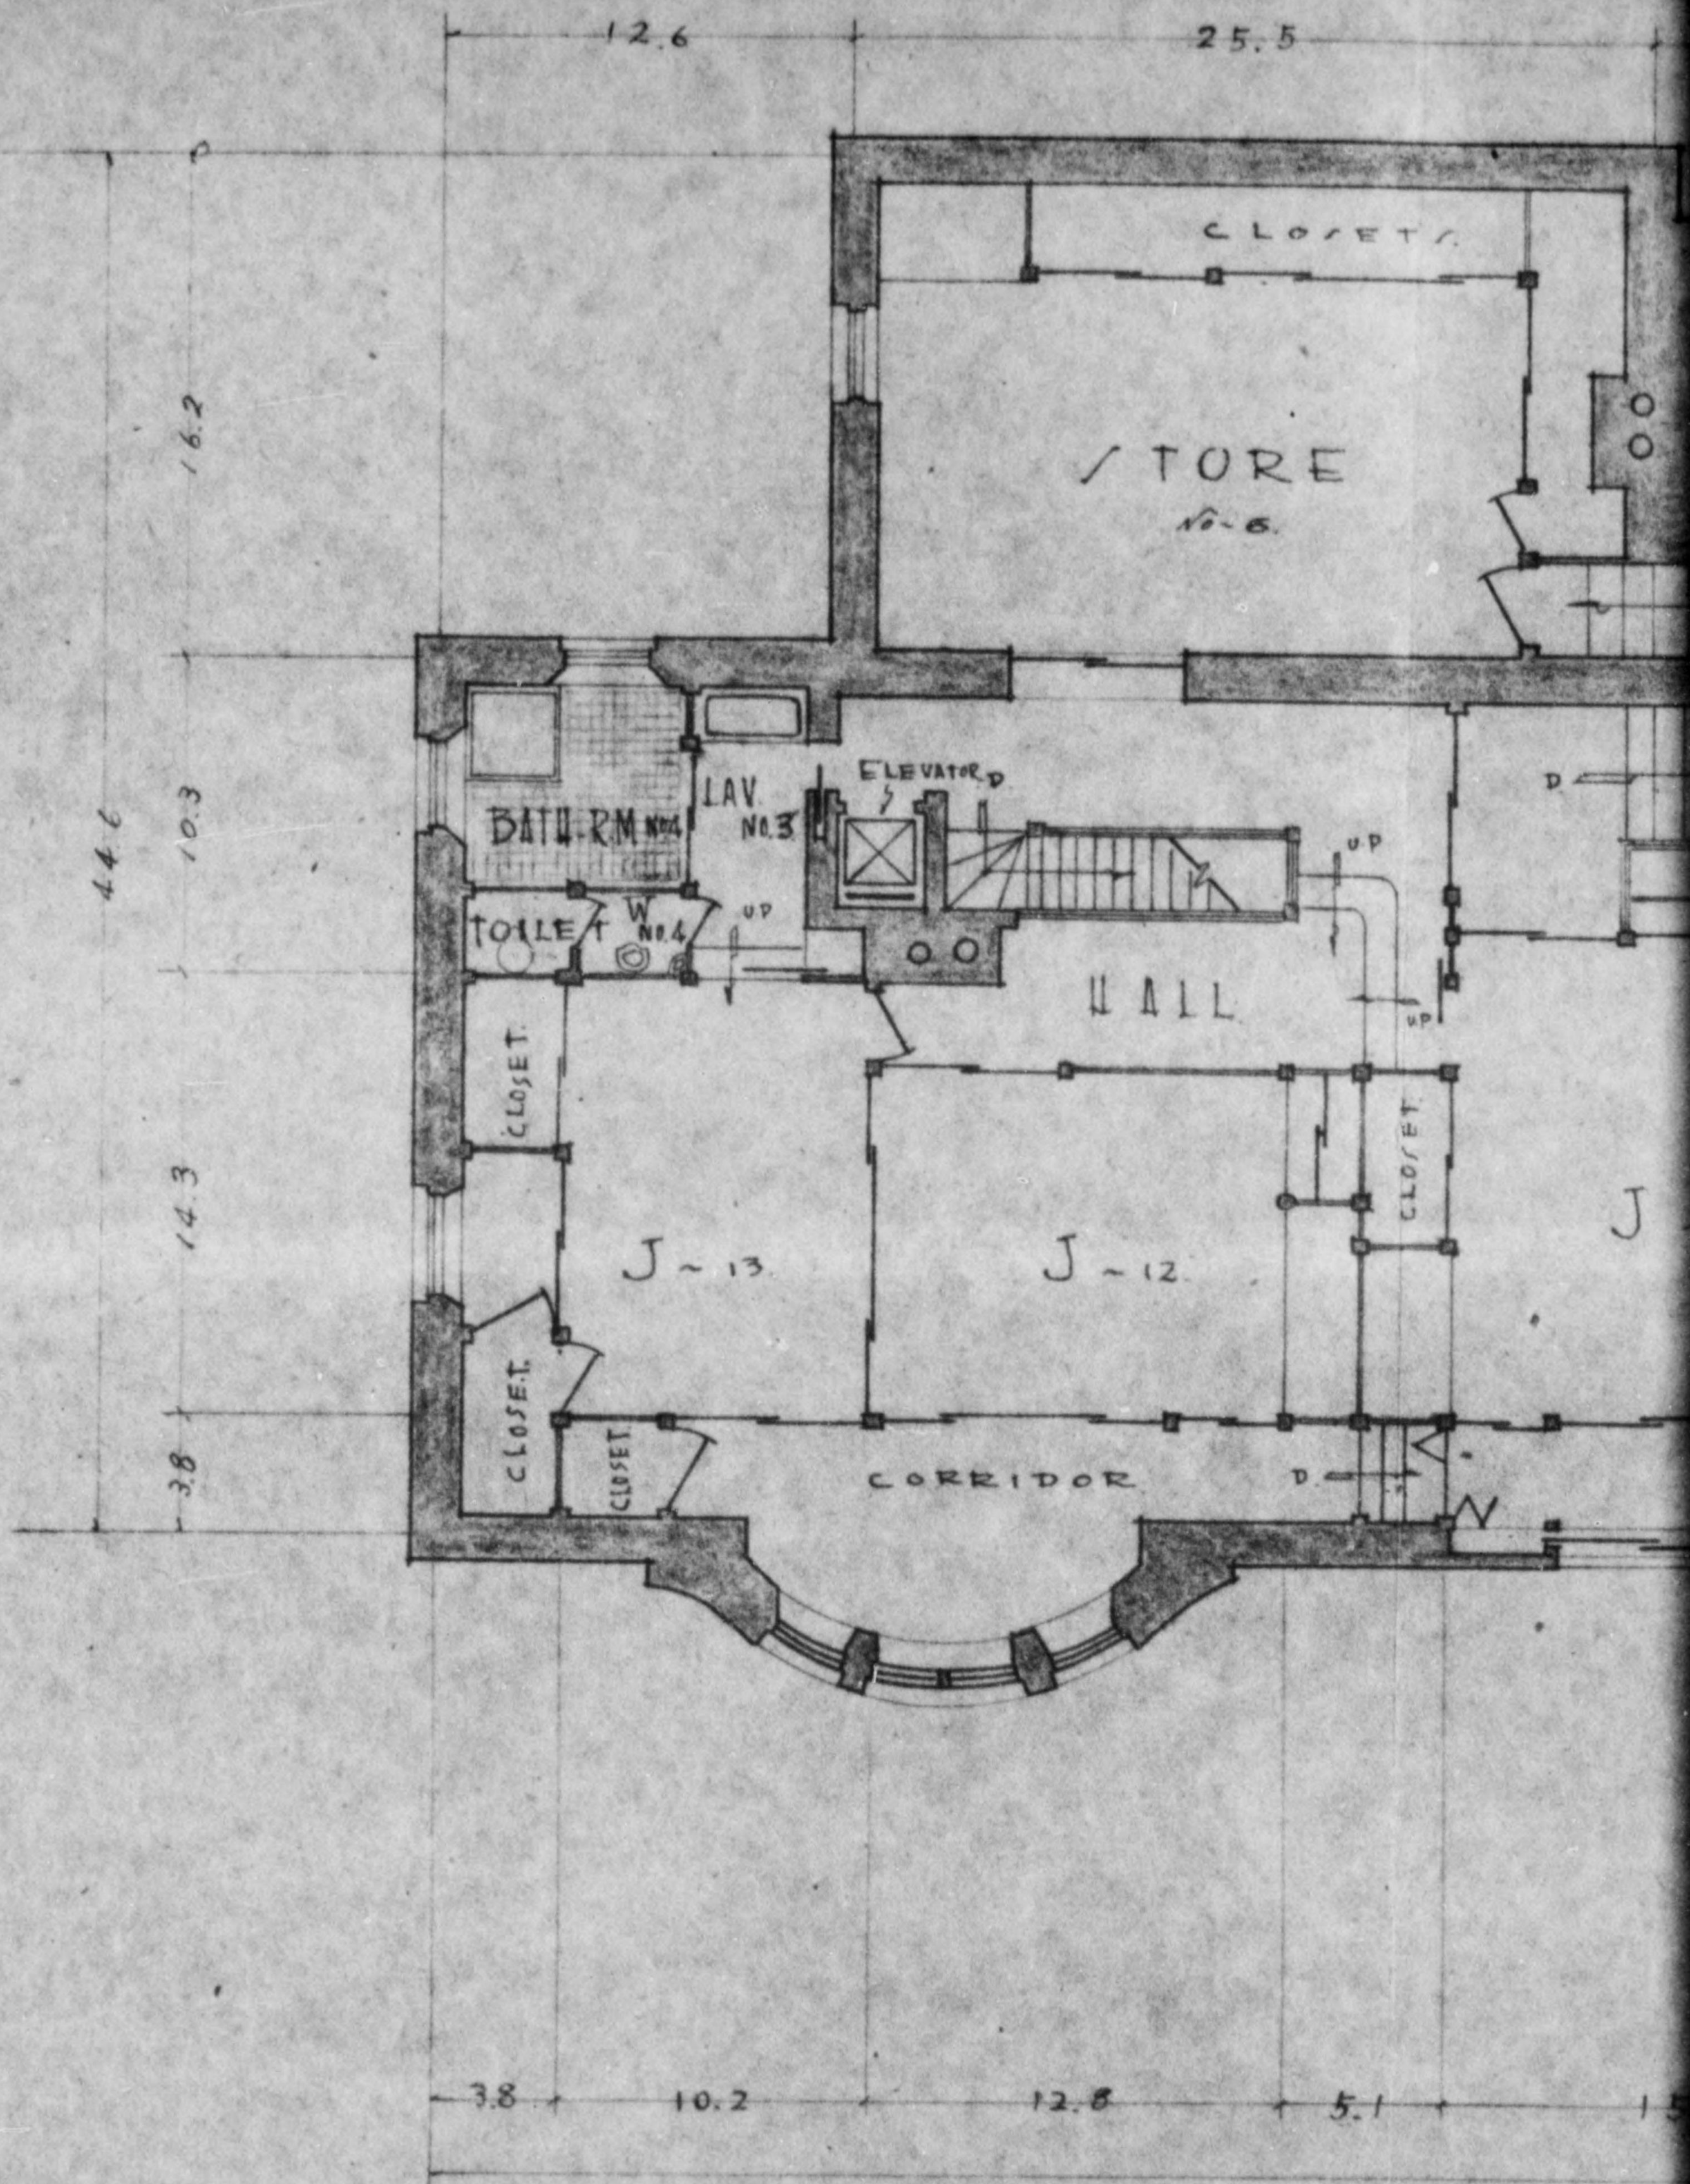




775 013

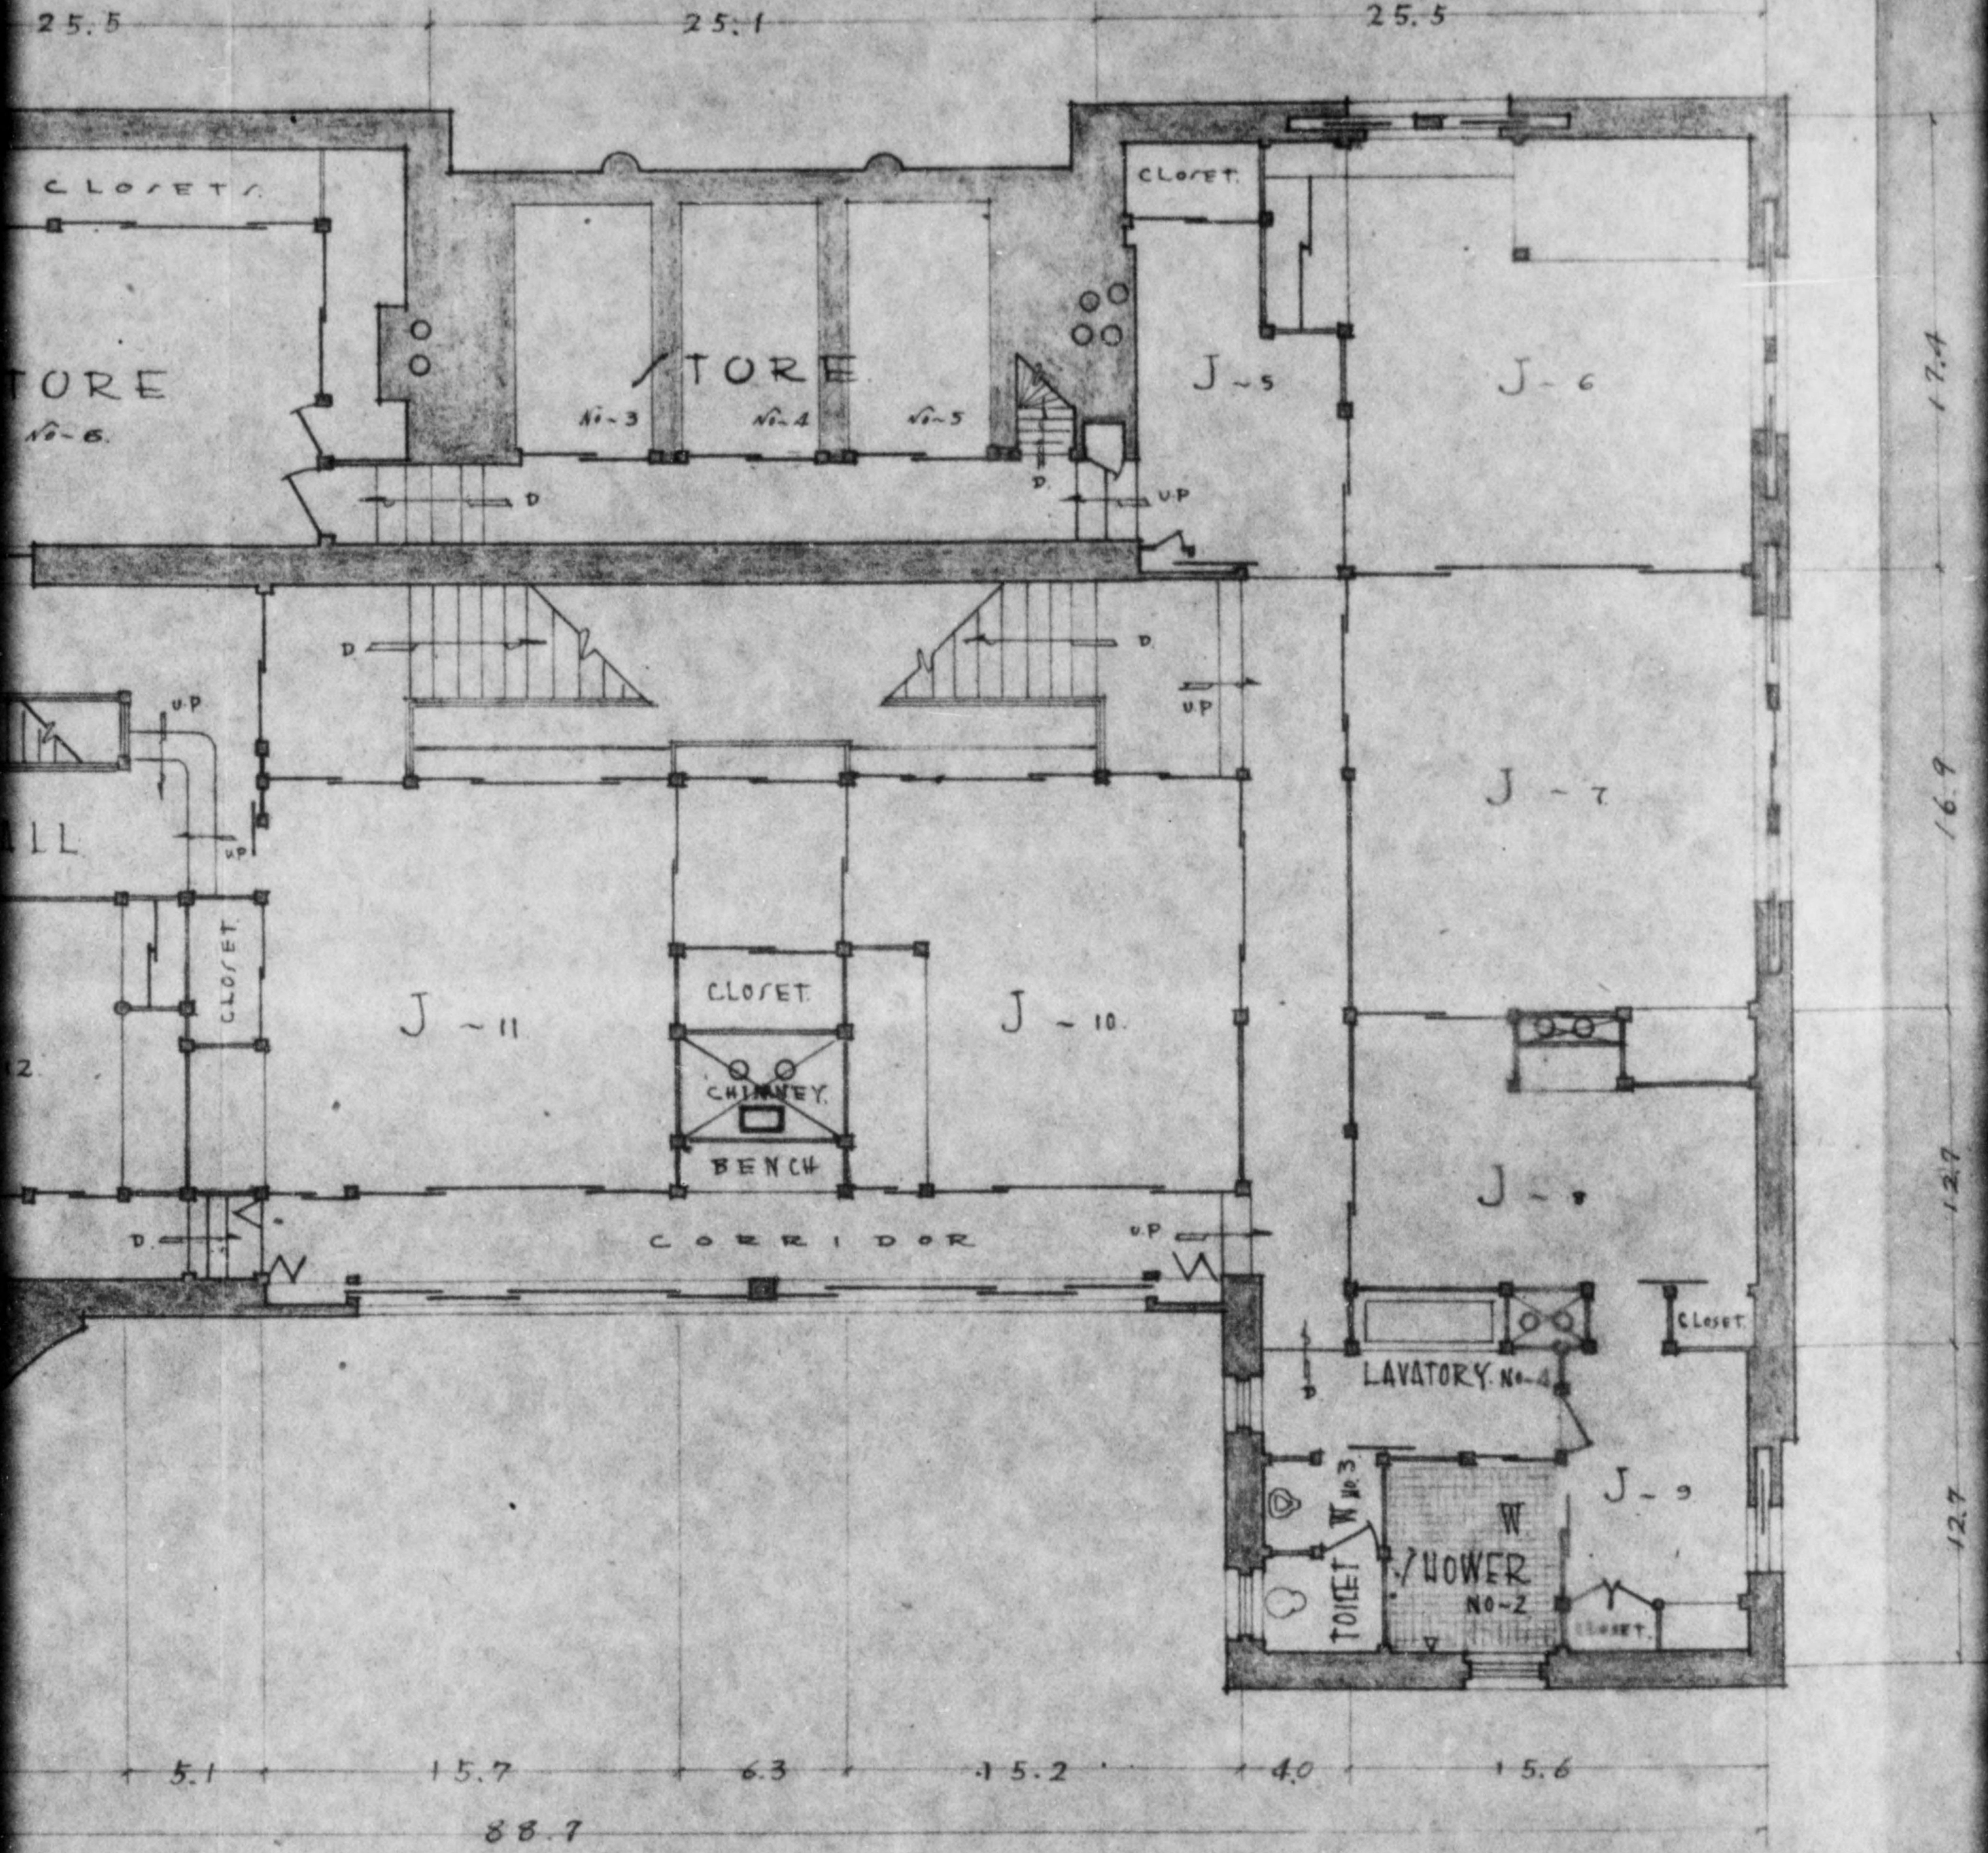

- THIRD FLOOR



775 013

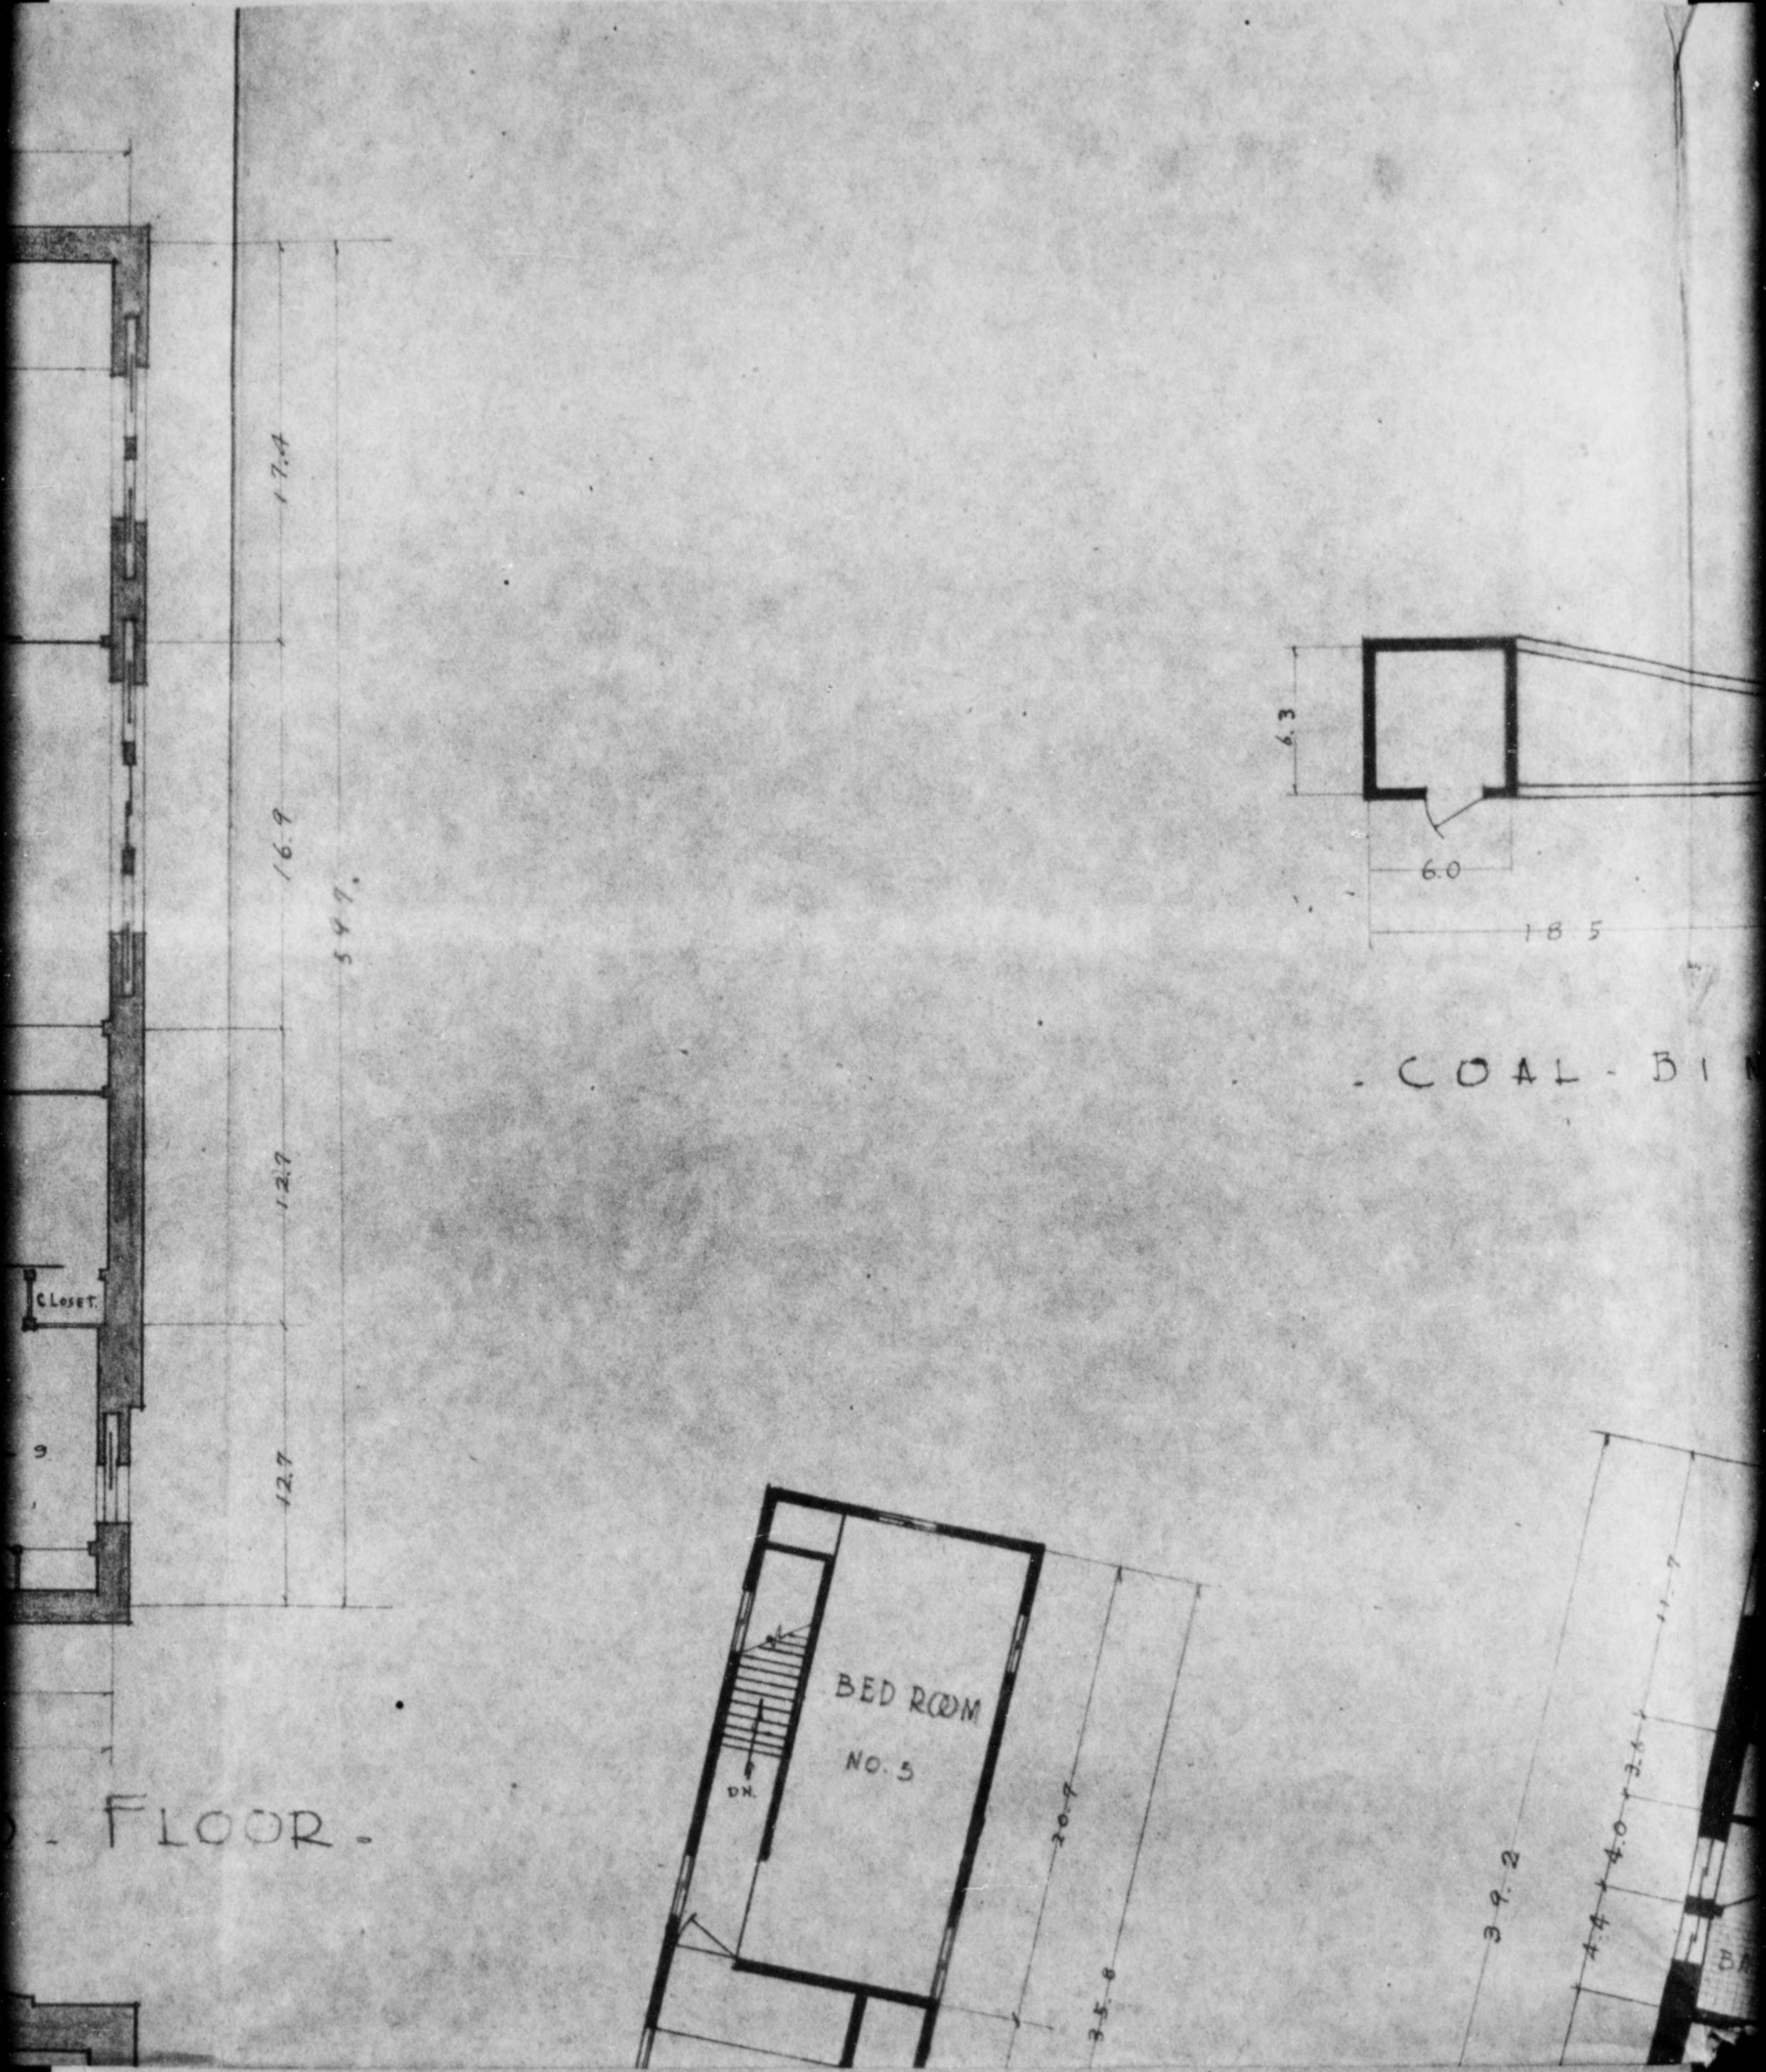





773 013

11 Copies  
K. M.  
Eng. 222



18.5


DAL - BIN -

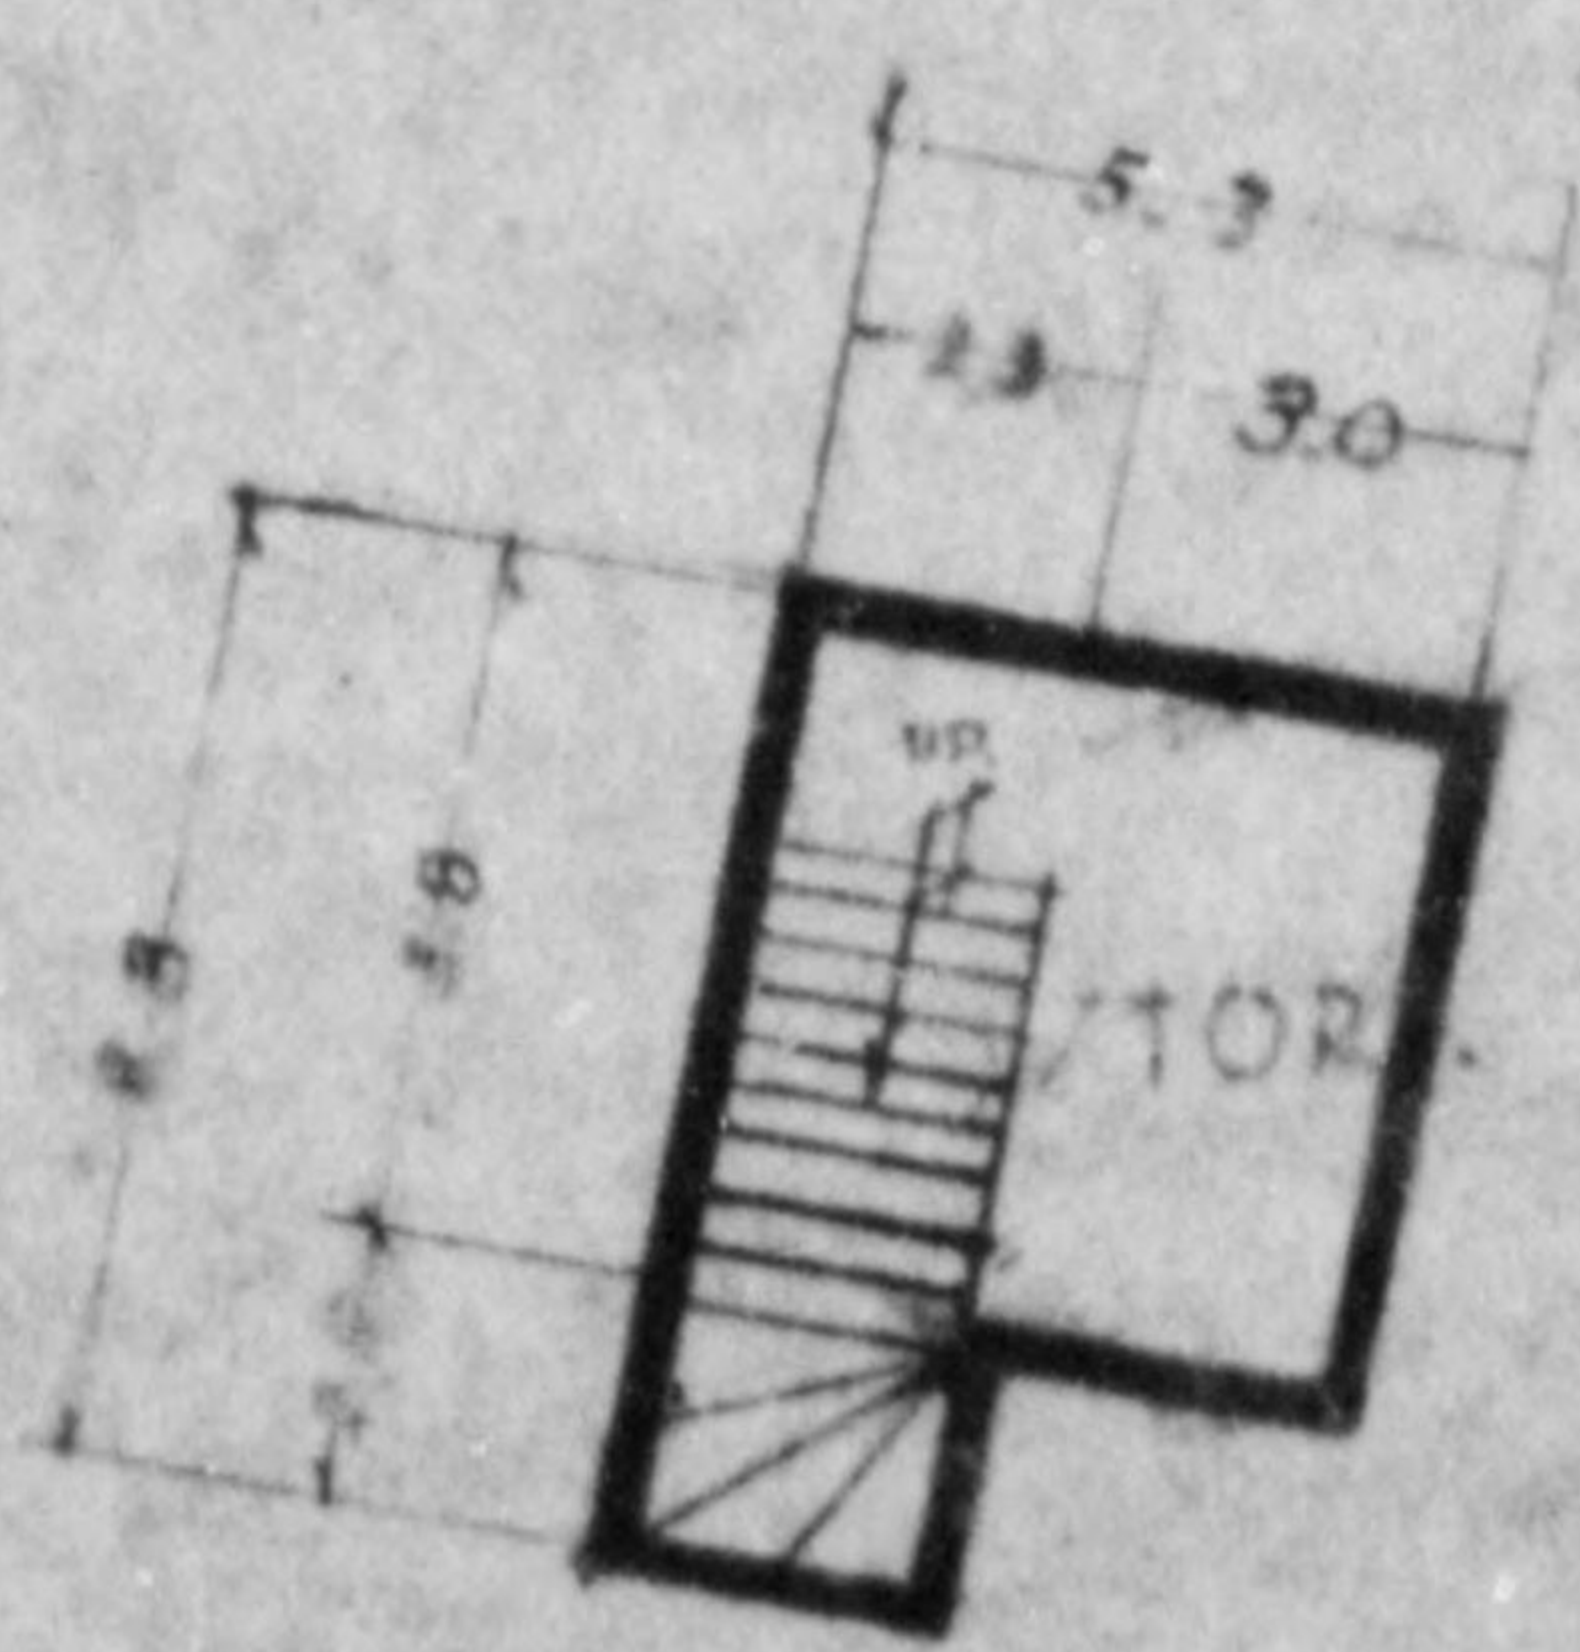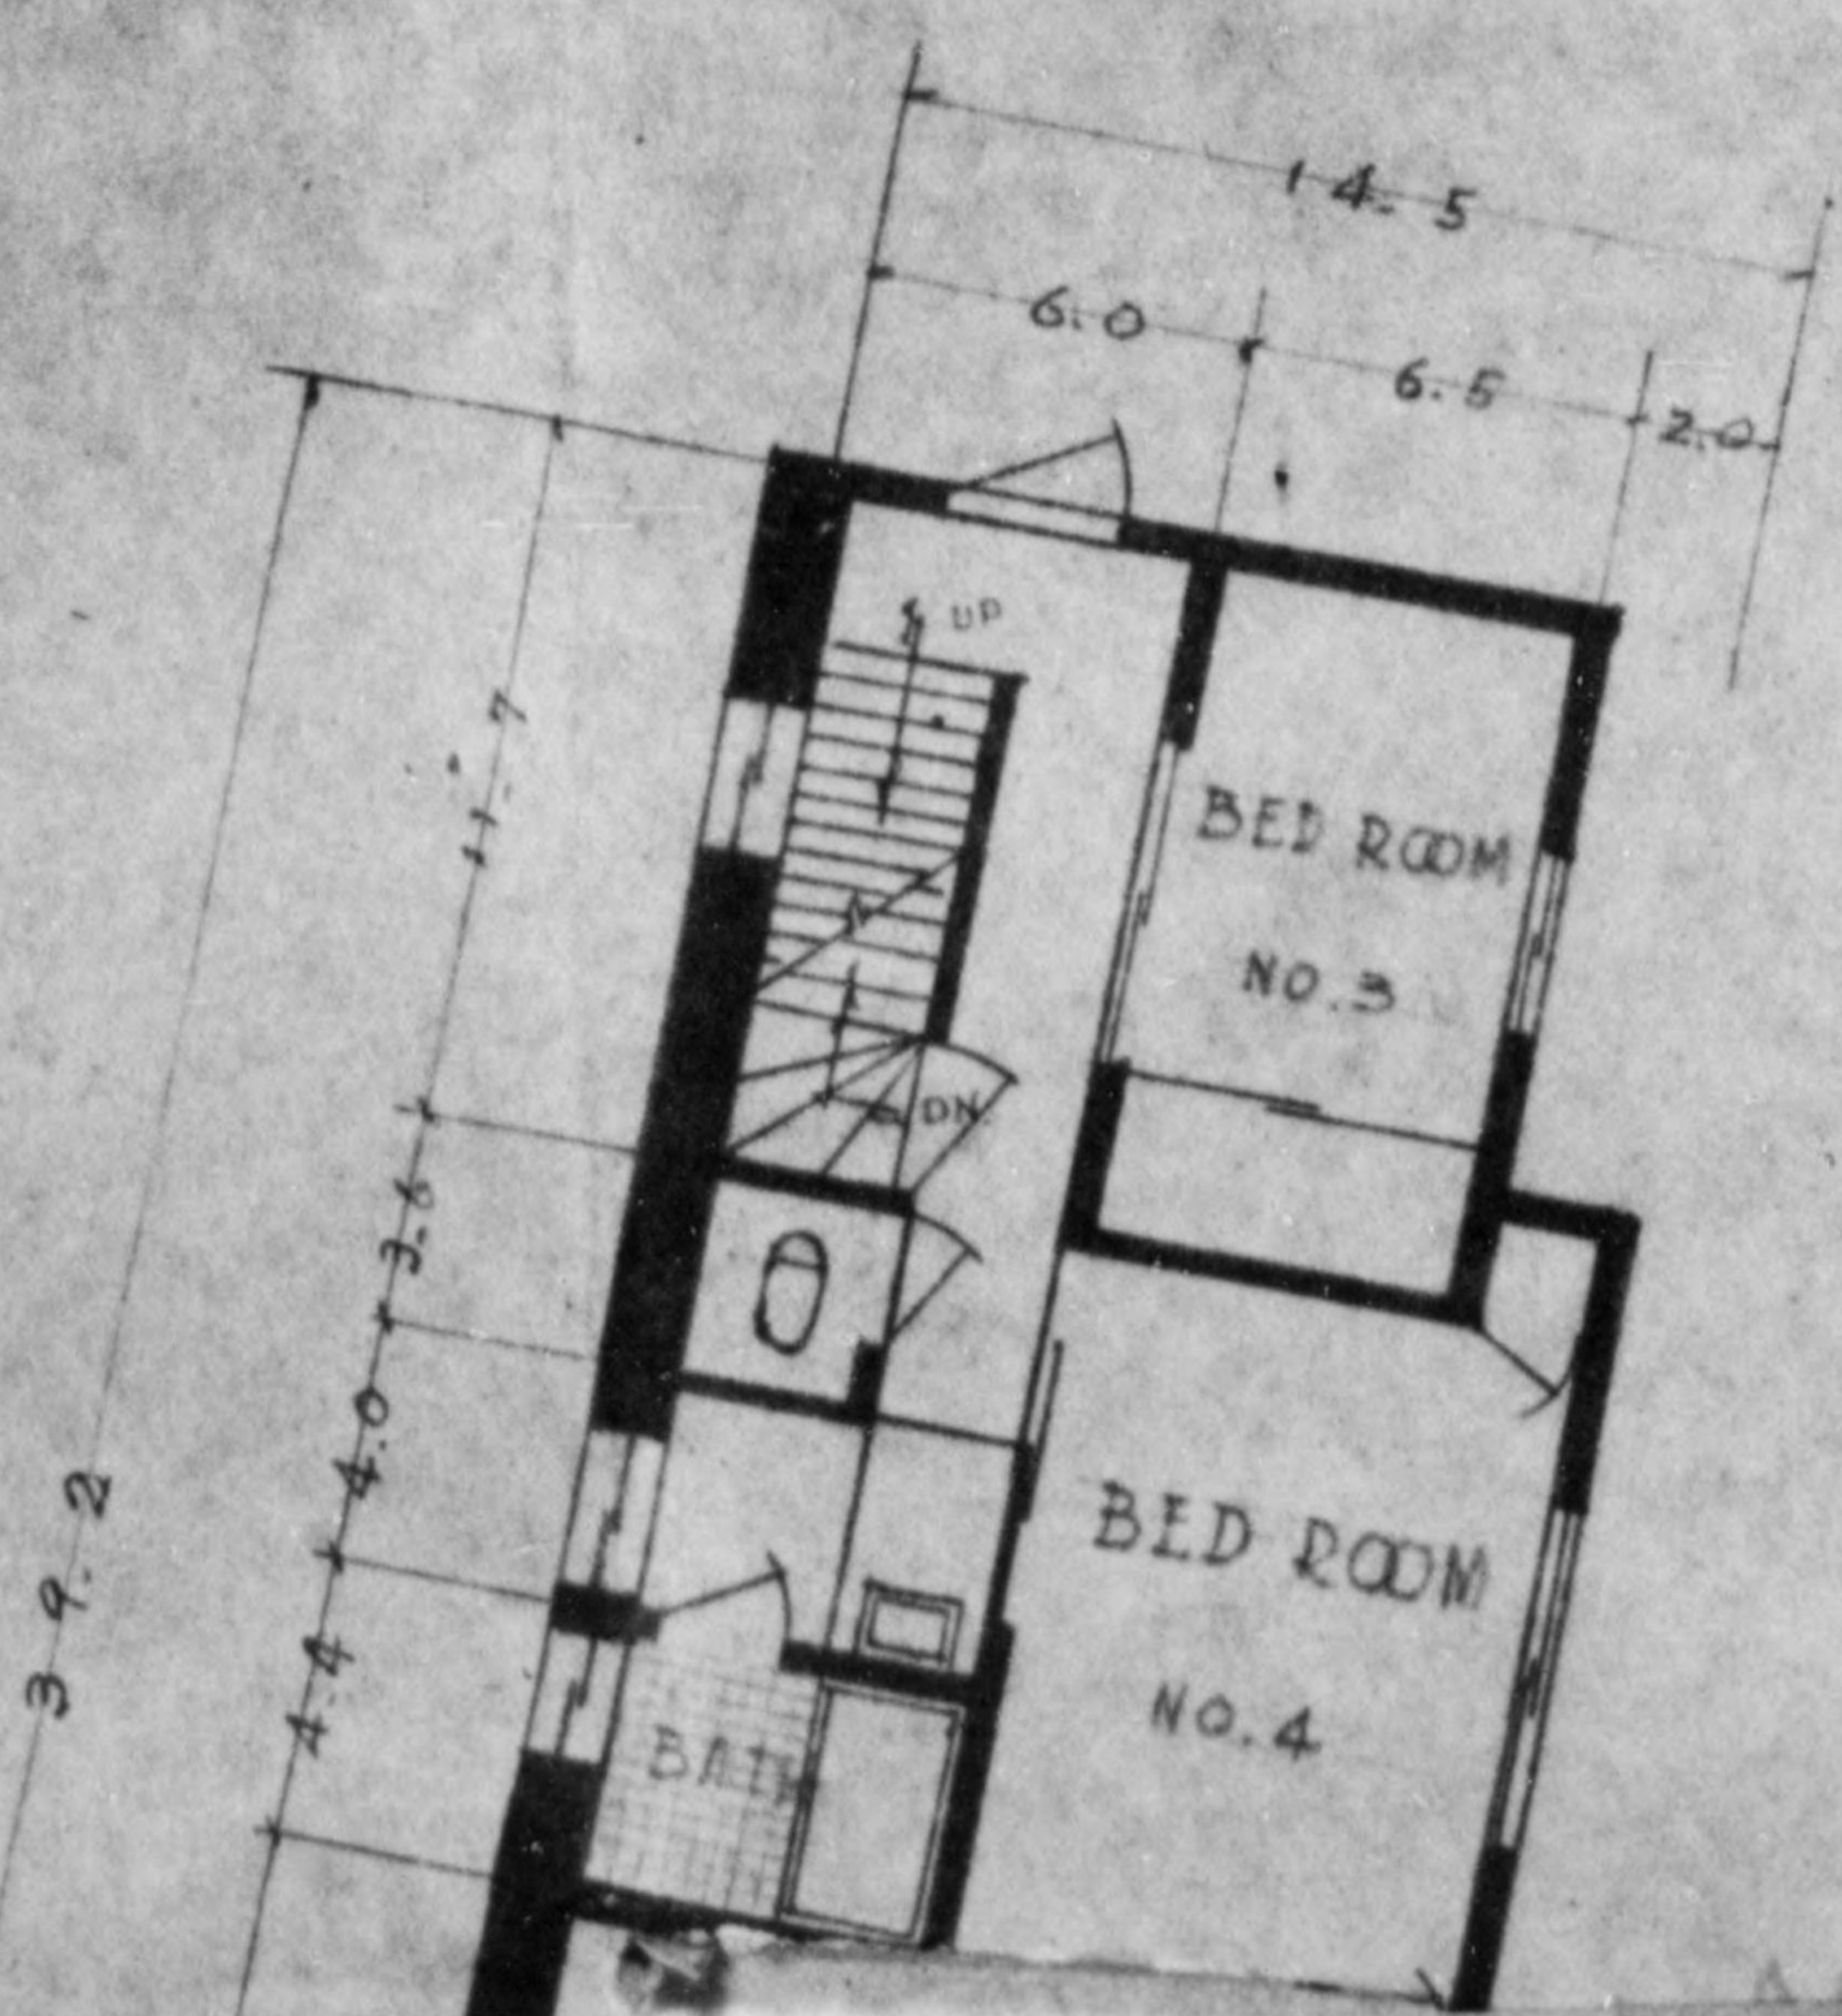

- BASEMENT - ANNEX #




775 013

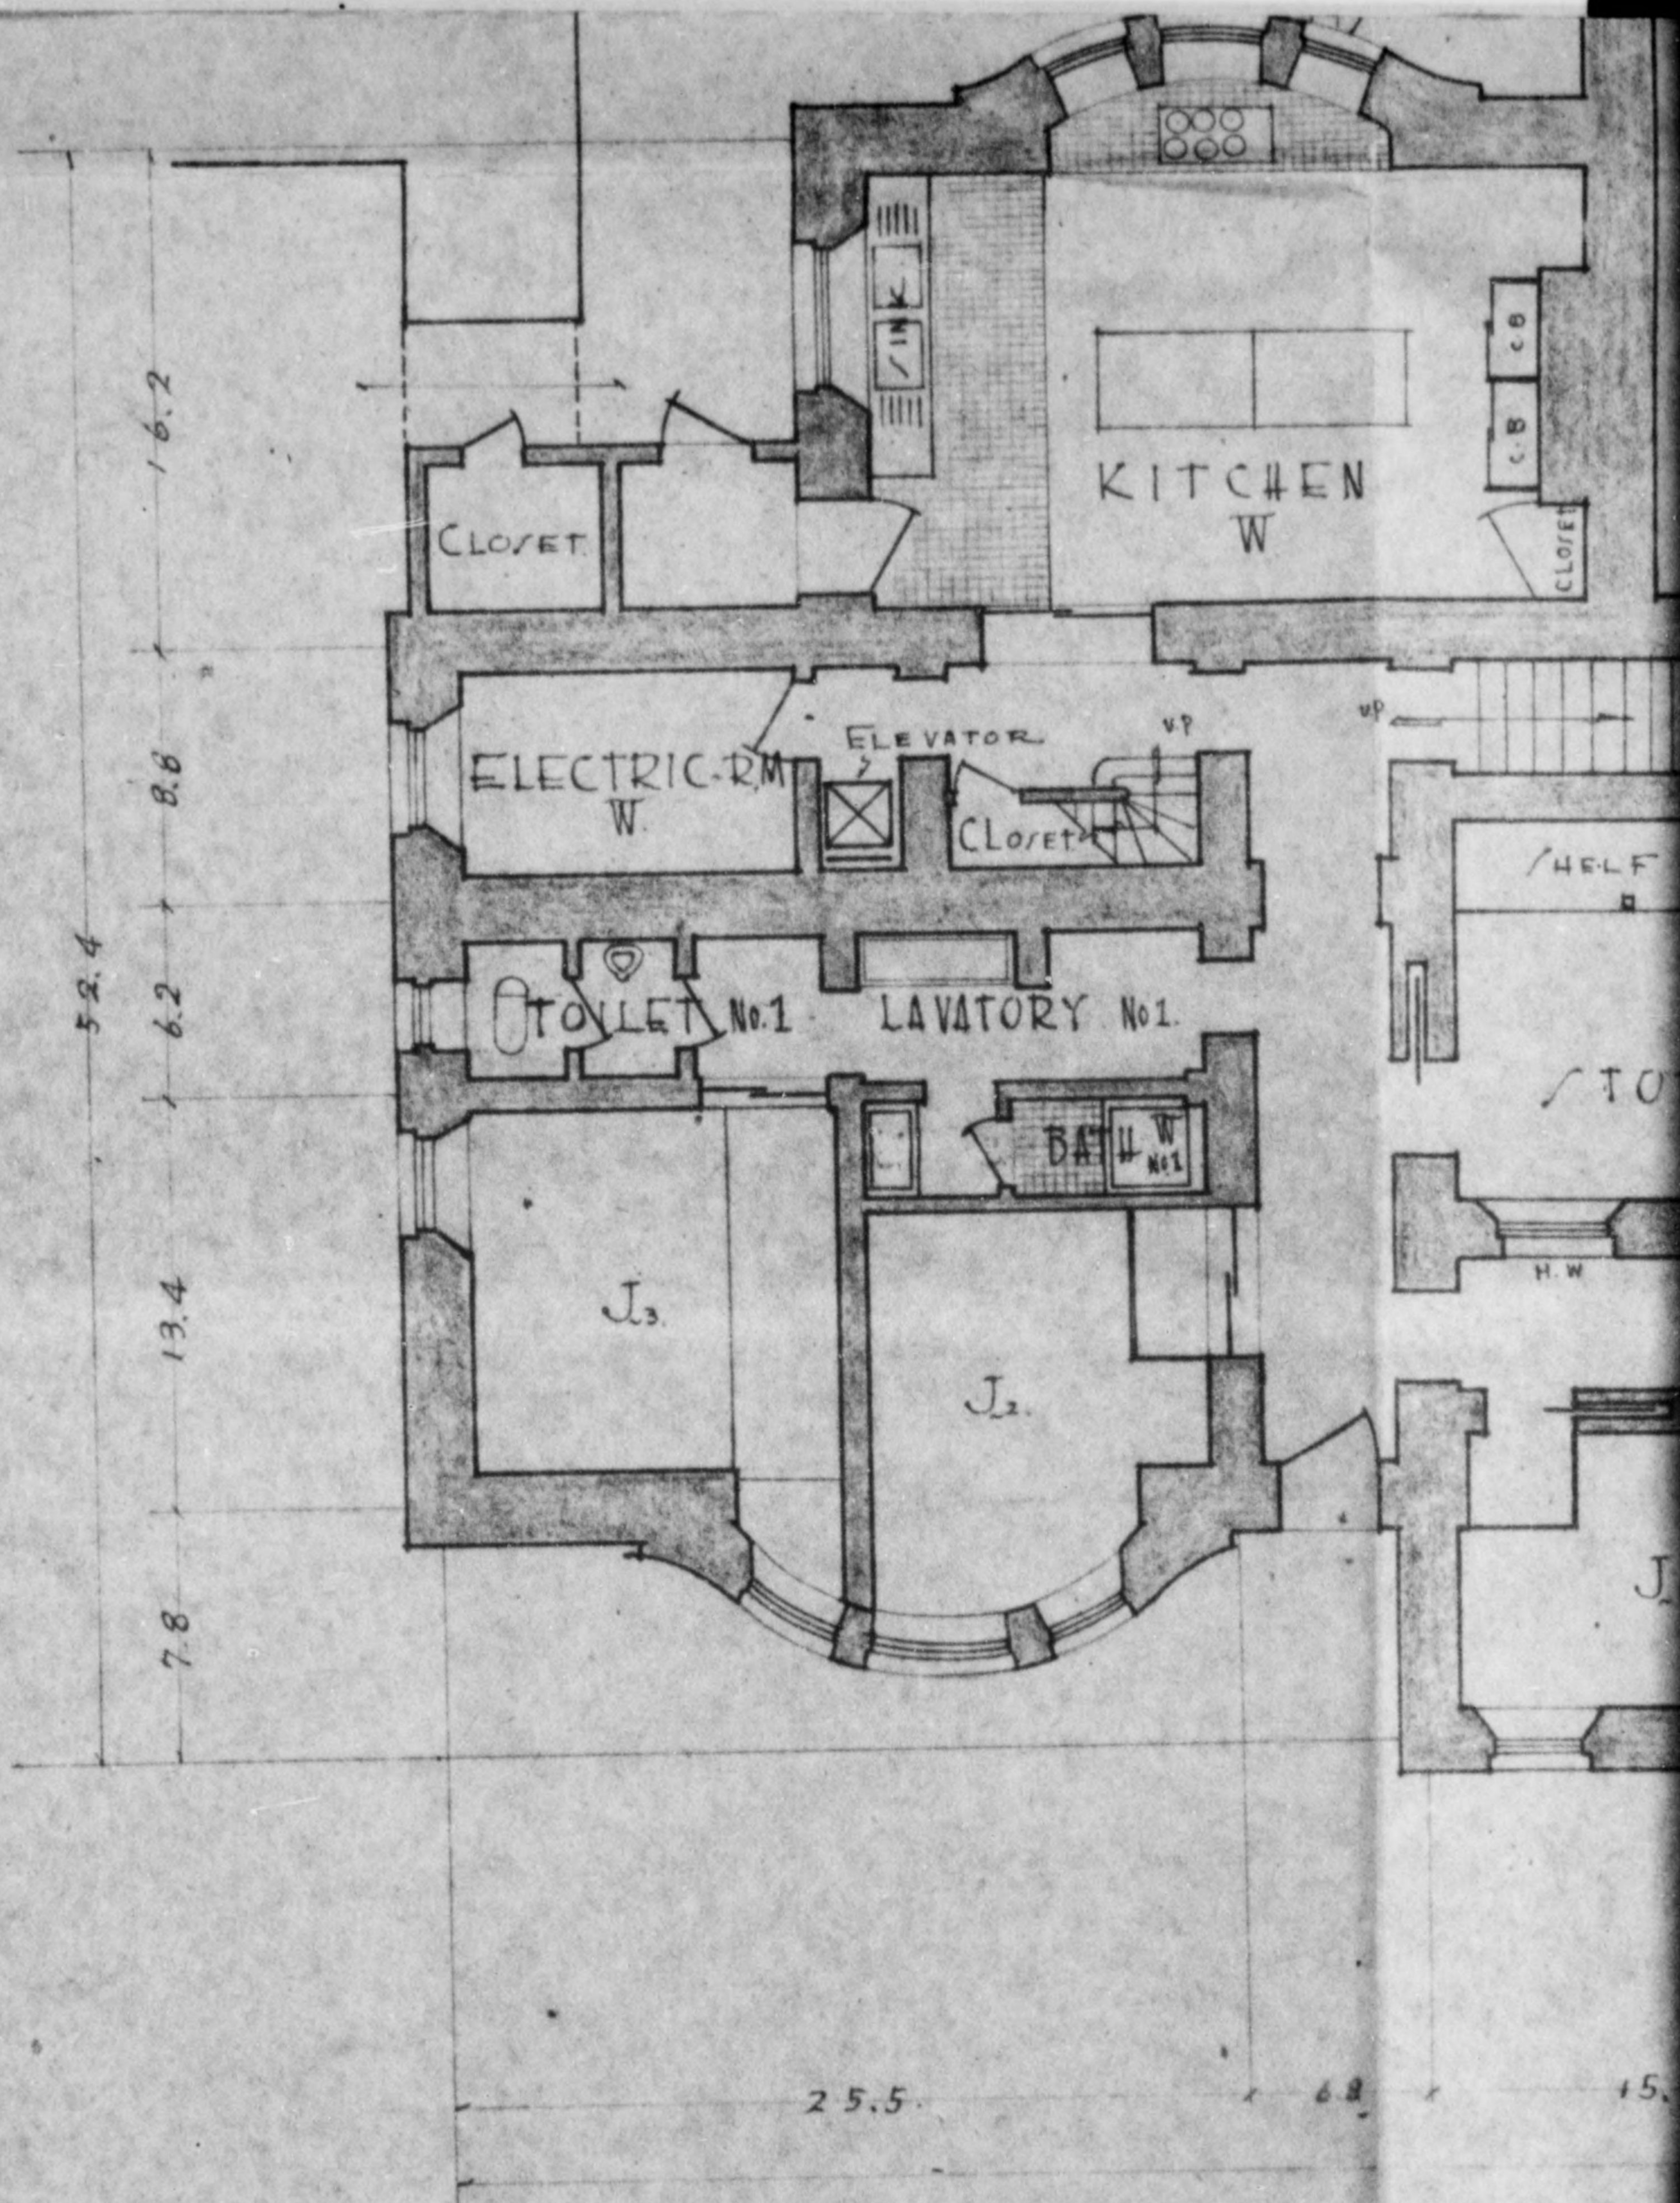

Incl 7  
copy 1 of 8




773 013

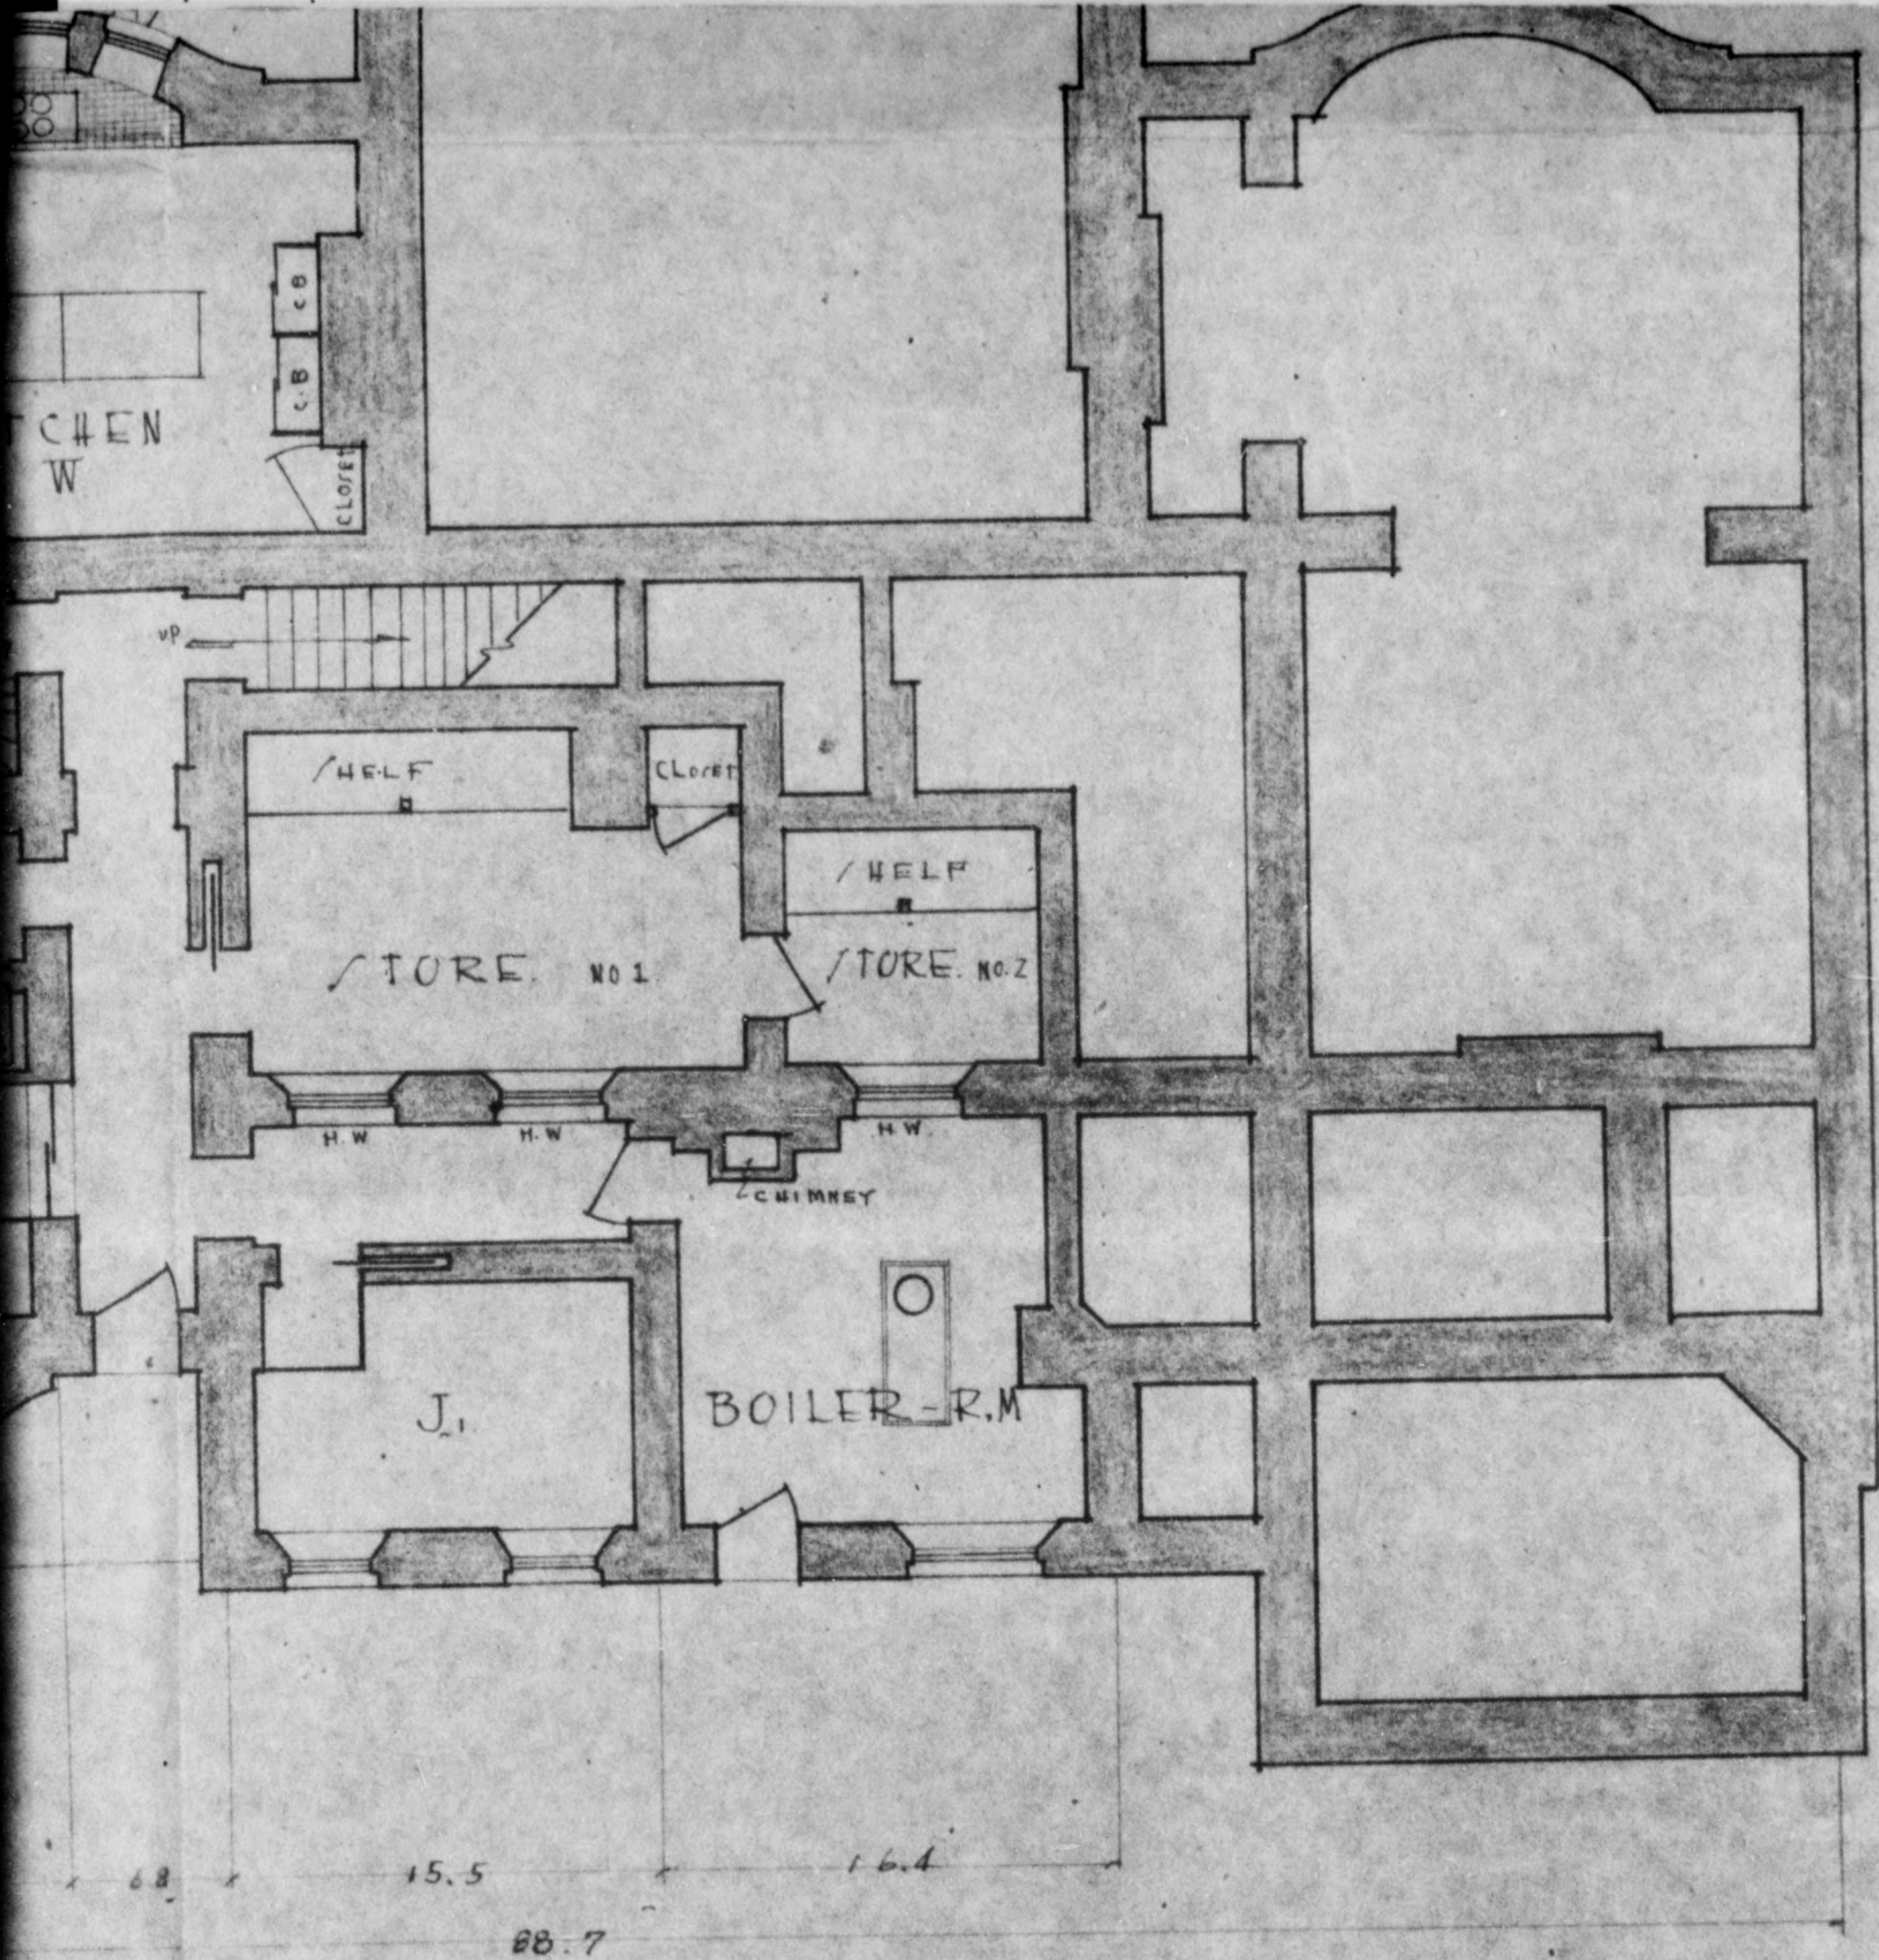

BASEMENT



773 013

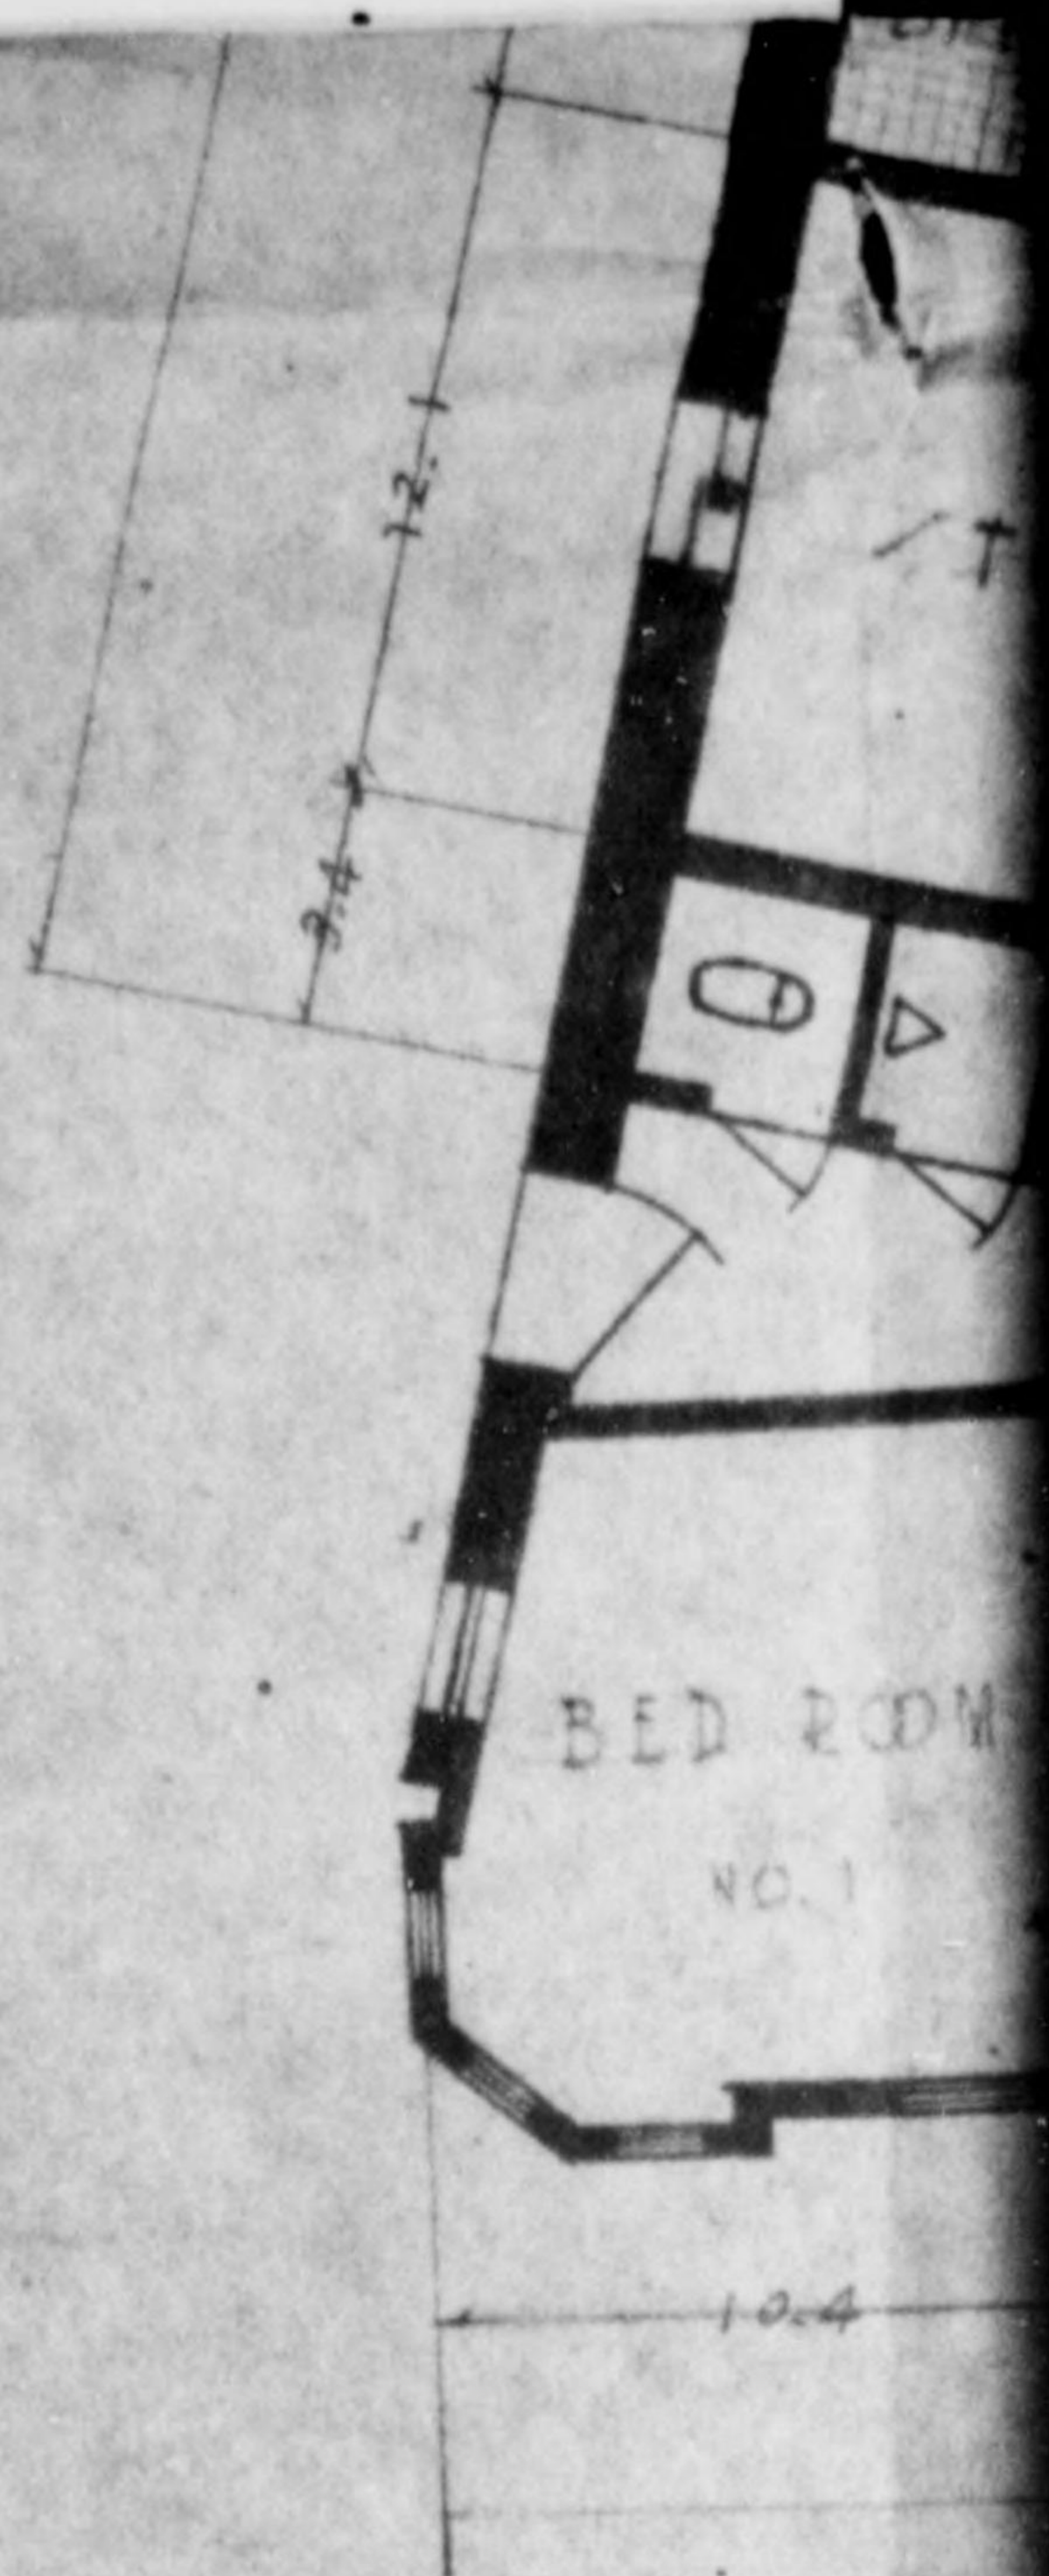


SECOND FLOOR - ANNEX #

ANNEX - BUILDING

CEMENT.



775 013

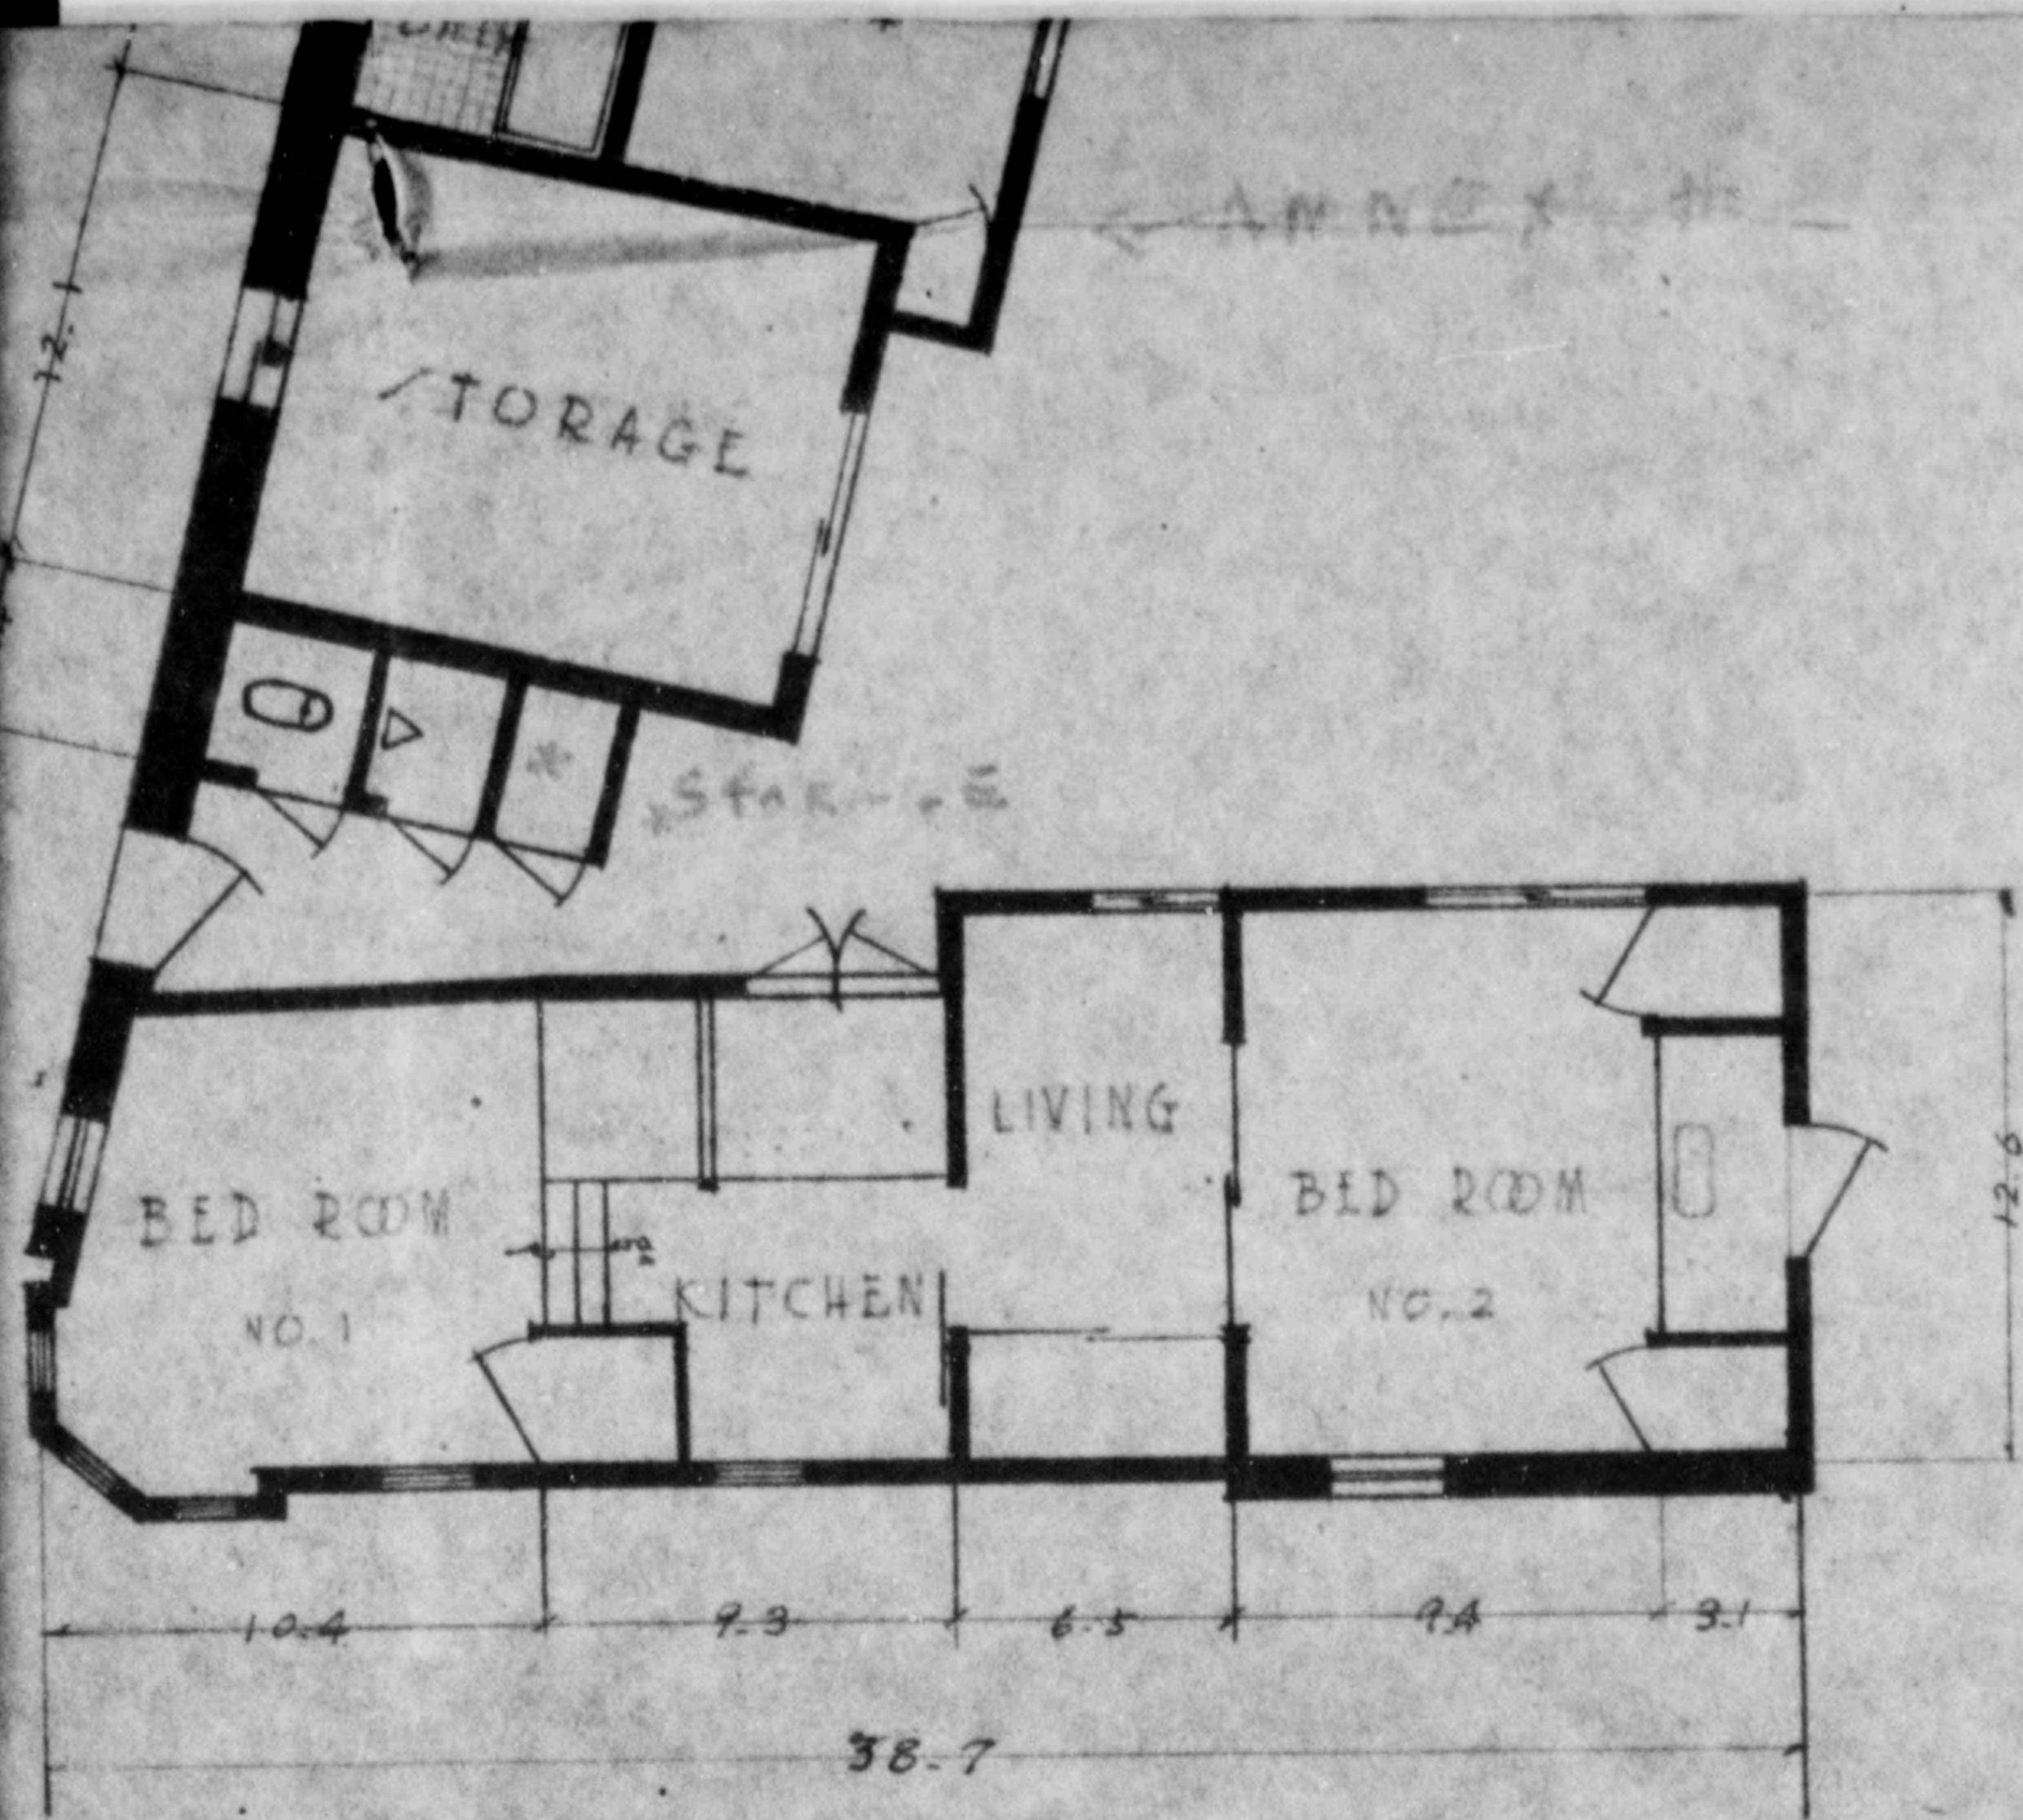

- FIRST FLOOR -  
ANNEX #1

BUILDING PLANS.

BUILDING	MIL. GOVT O QTR/ -CHORAKUKWAN-
DRAWING	P L A N ✓
PROCUREMENT NO.	JPNR 3441
SCALE	1 : 100

CHORAKU-KAN

MAIN BLDG: BASE, & 3rd FL PLAN  
ANNEX BLDG PLAN



LOCAL PROCUREMENT KYTE 531-A  
superseded by  
CENTRAL PROCUREMENT JPNR 3441

KYOTO MILITARY GOVERNMENT  
TEAM.

JAP NUMBER 632




775 013

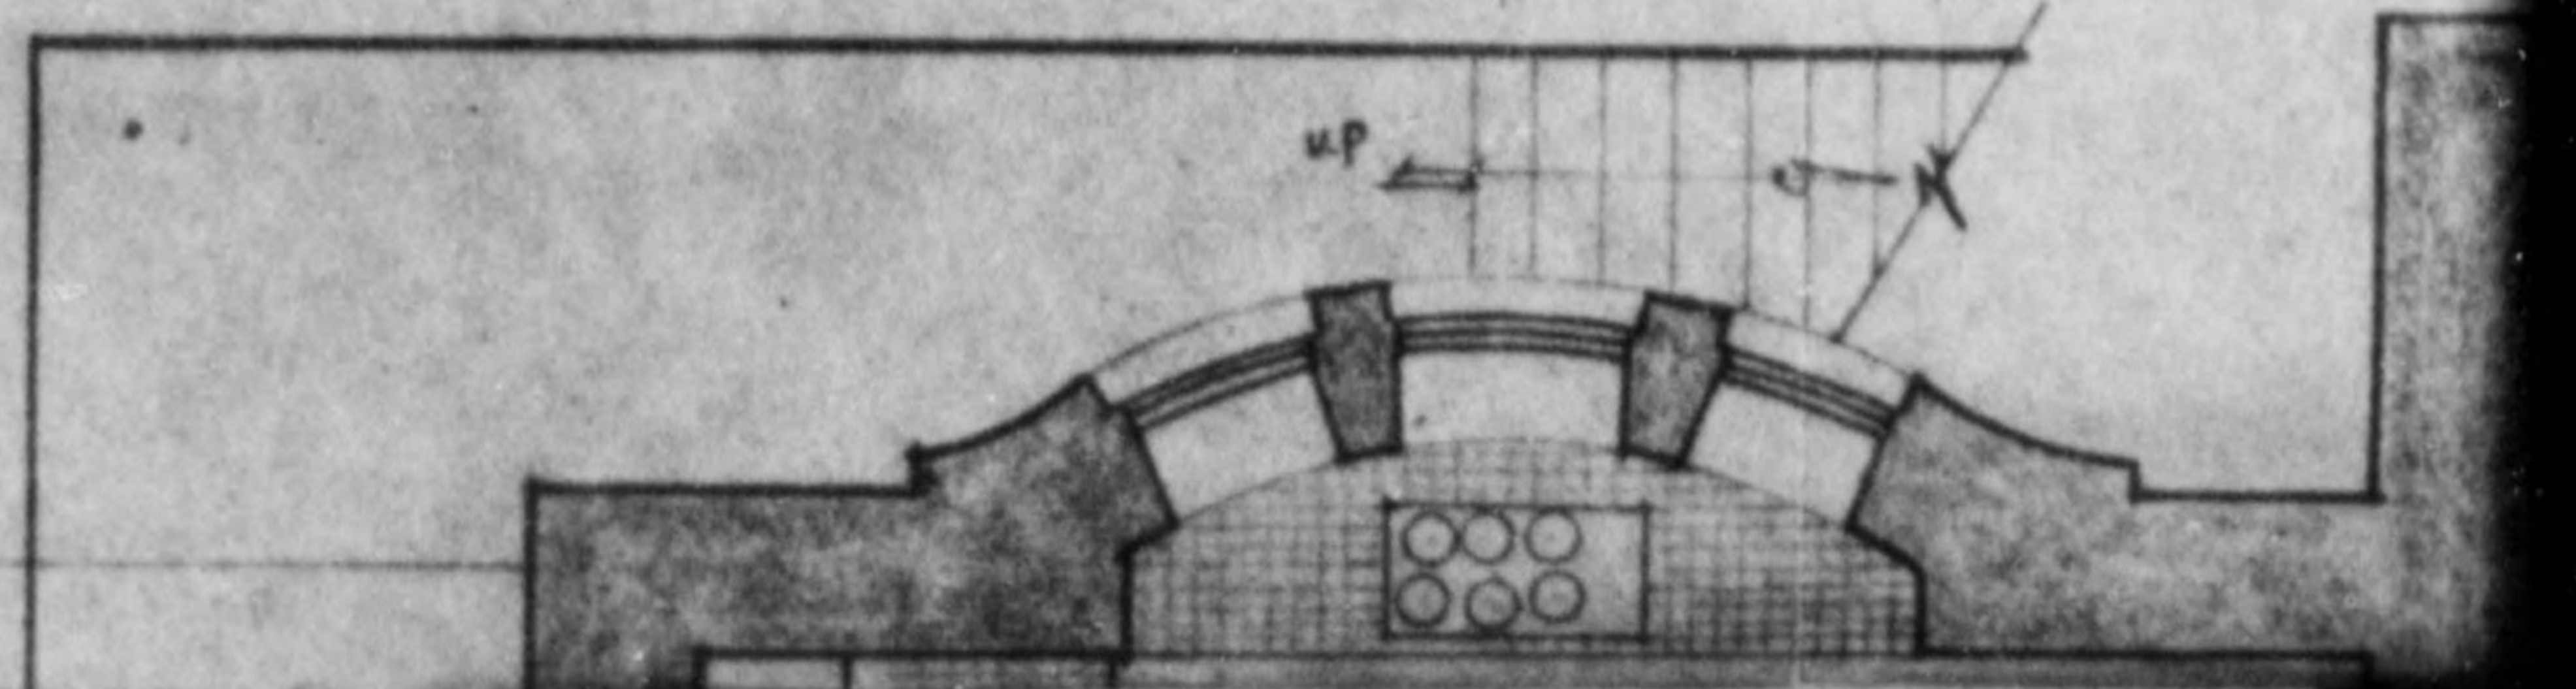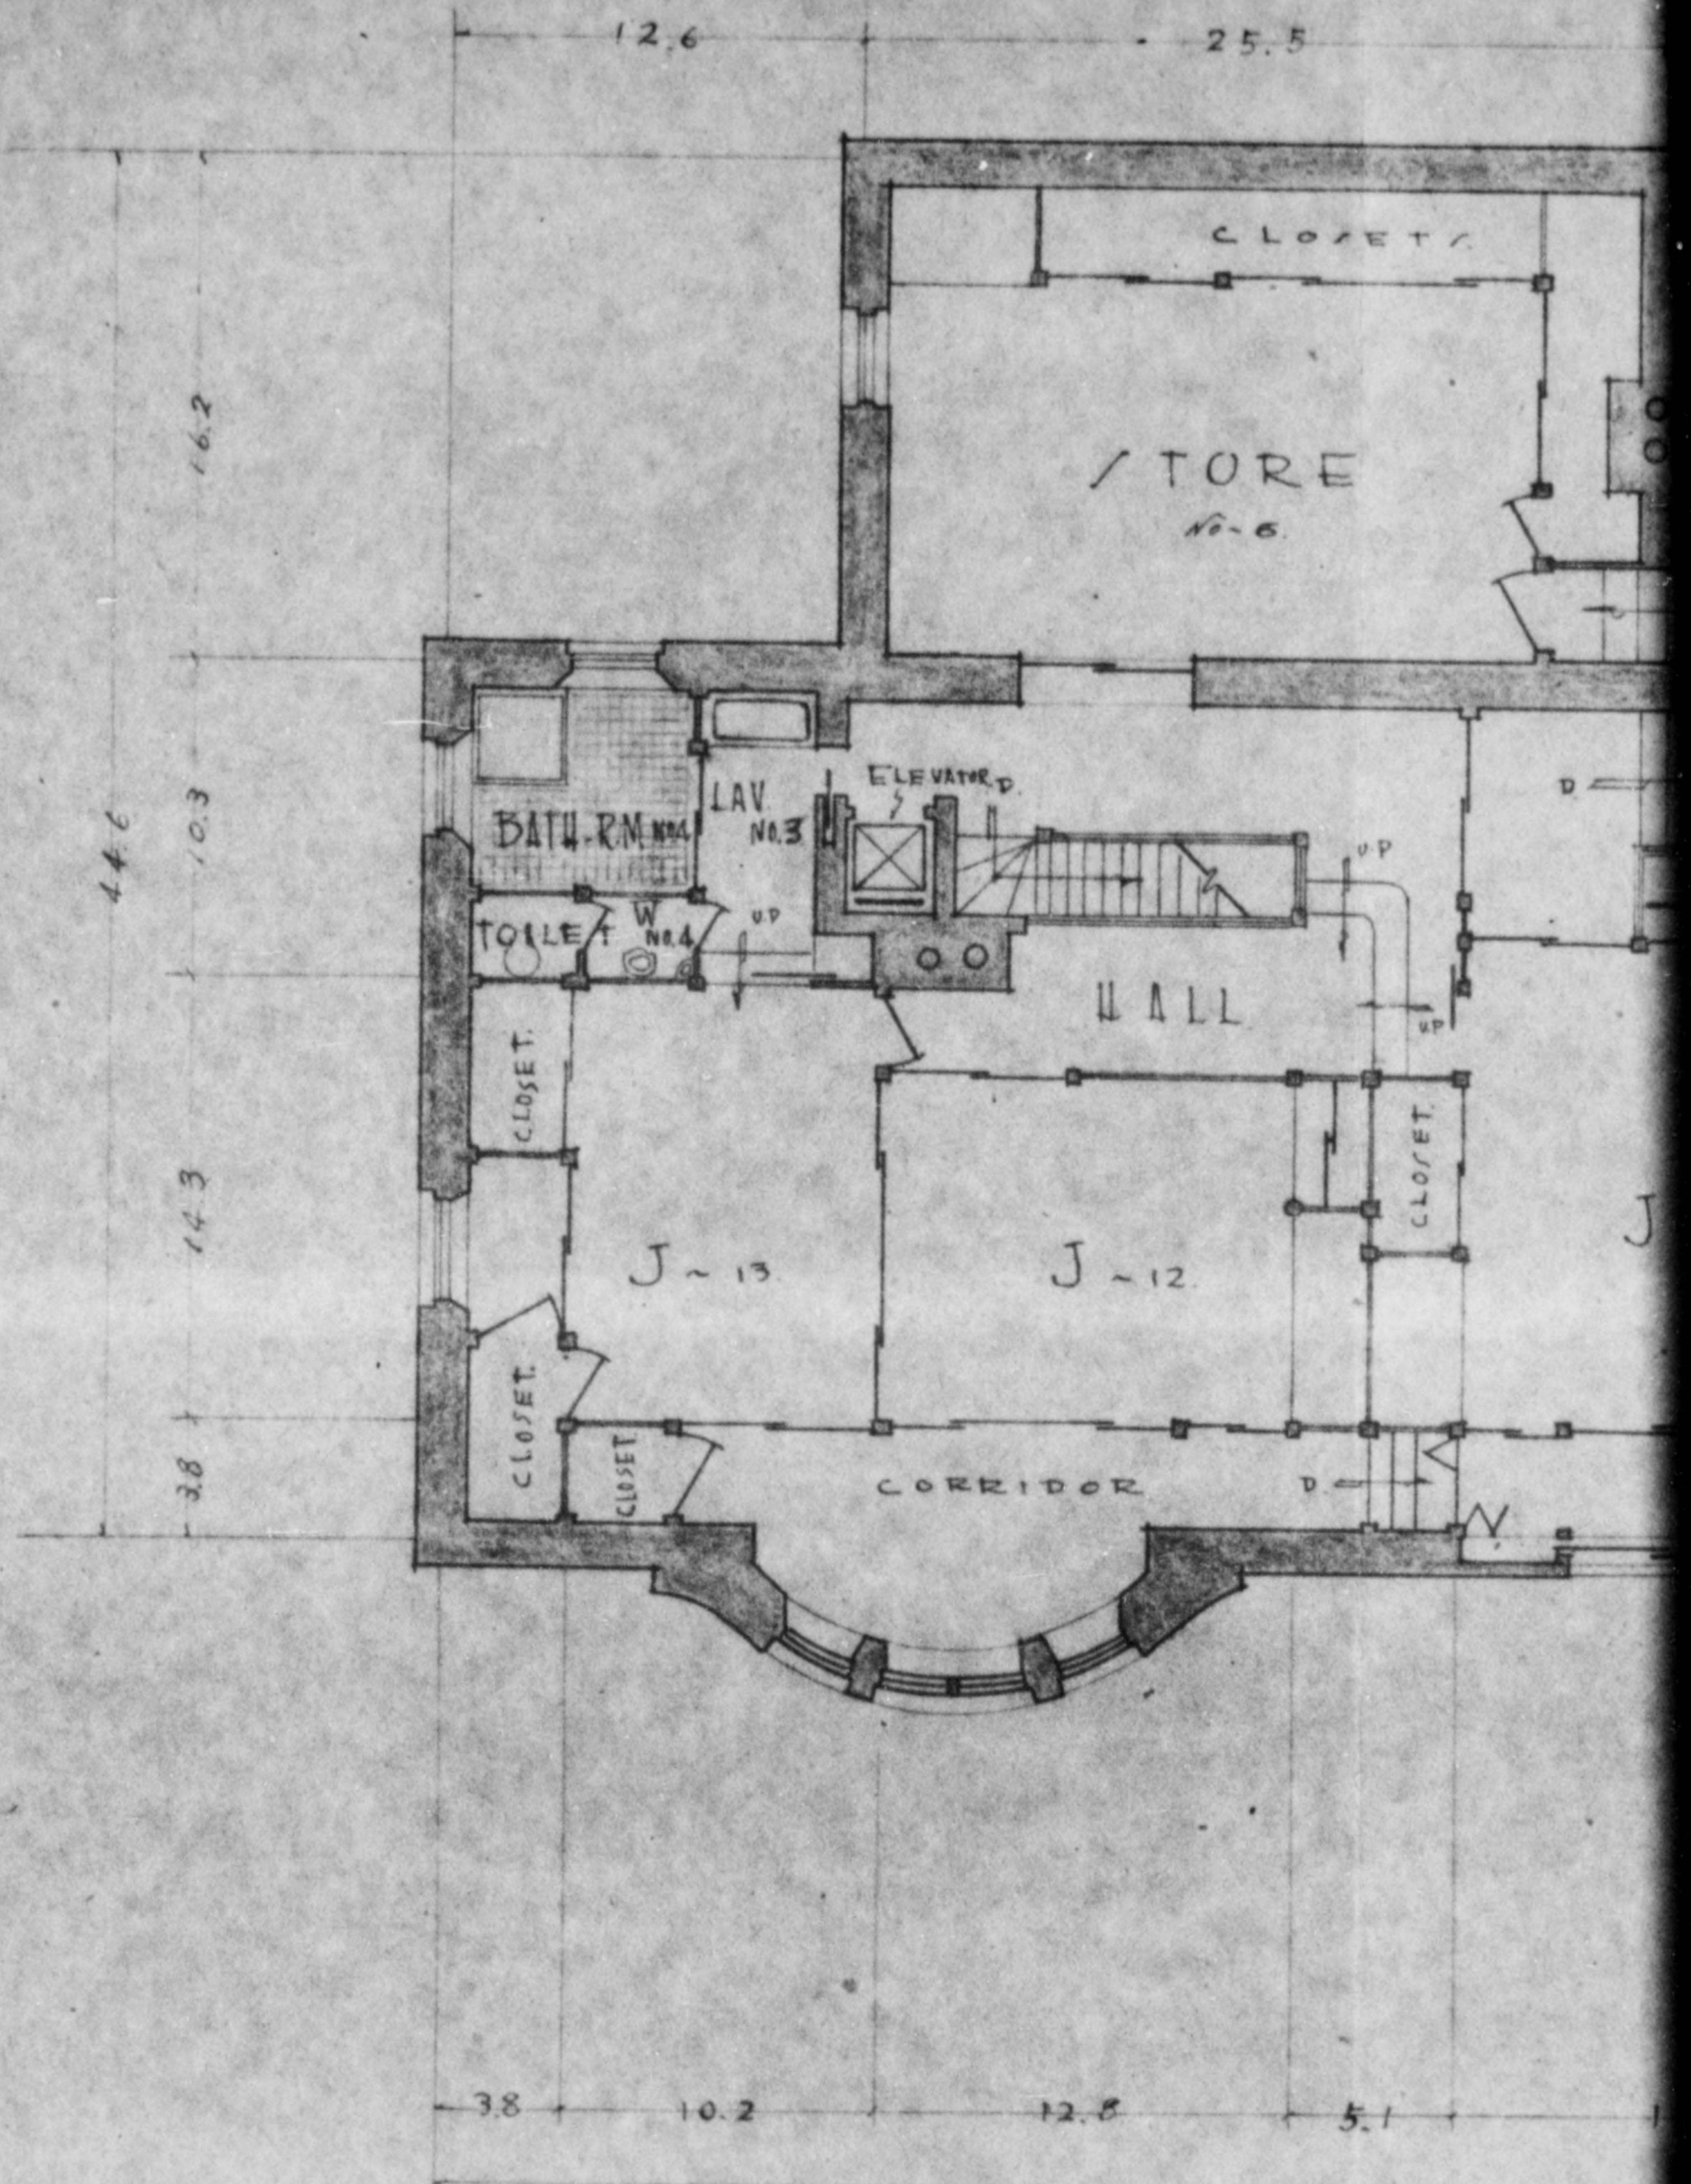




775 013

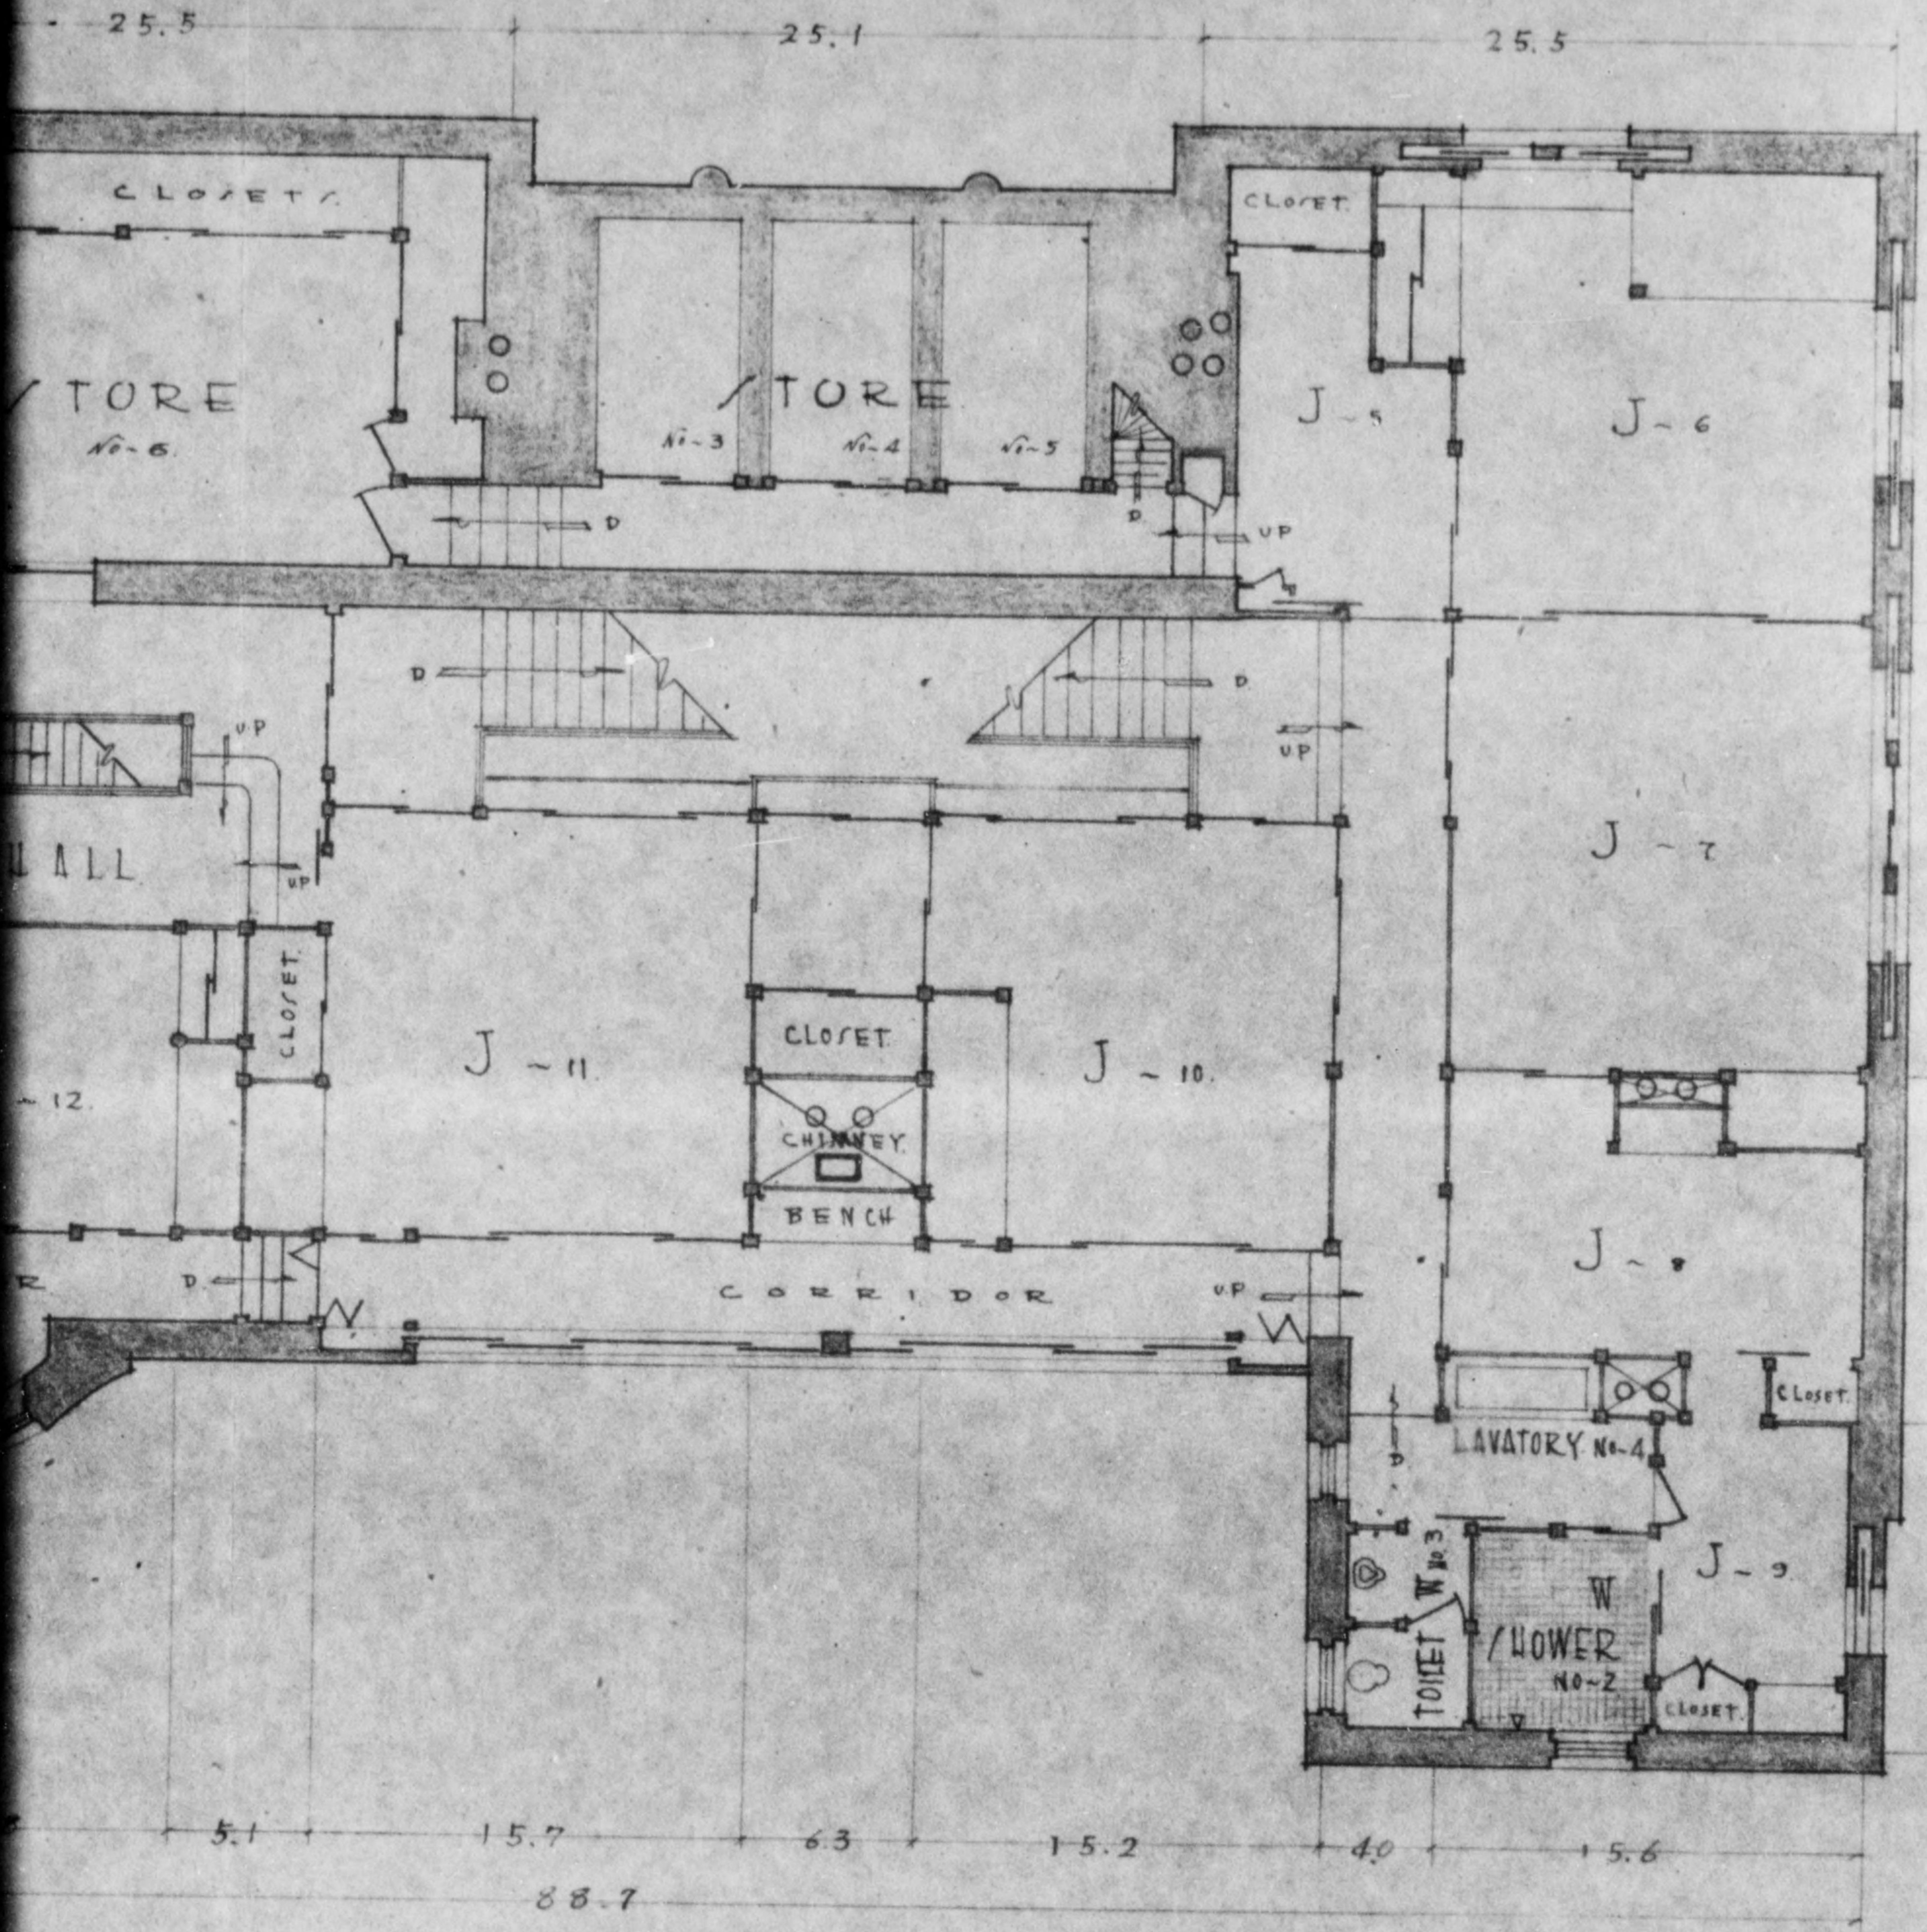


- THIRD FLOOR

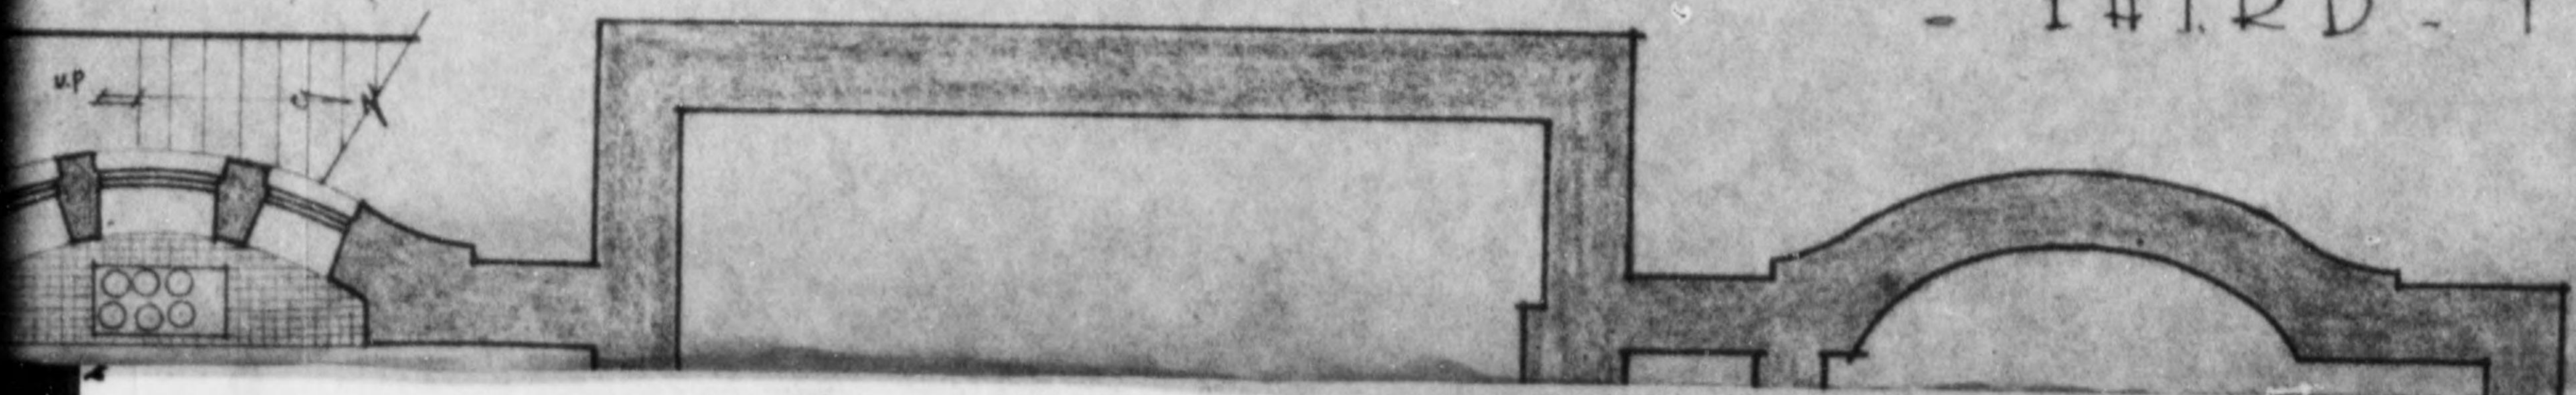




775 013

 





773 013

*11 copies  
KPC  
Eng. Sec.*

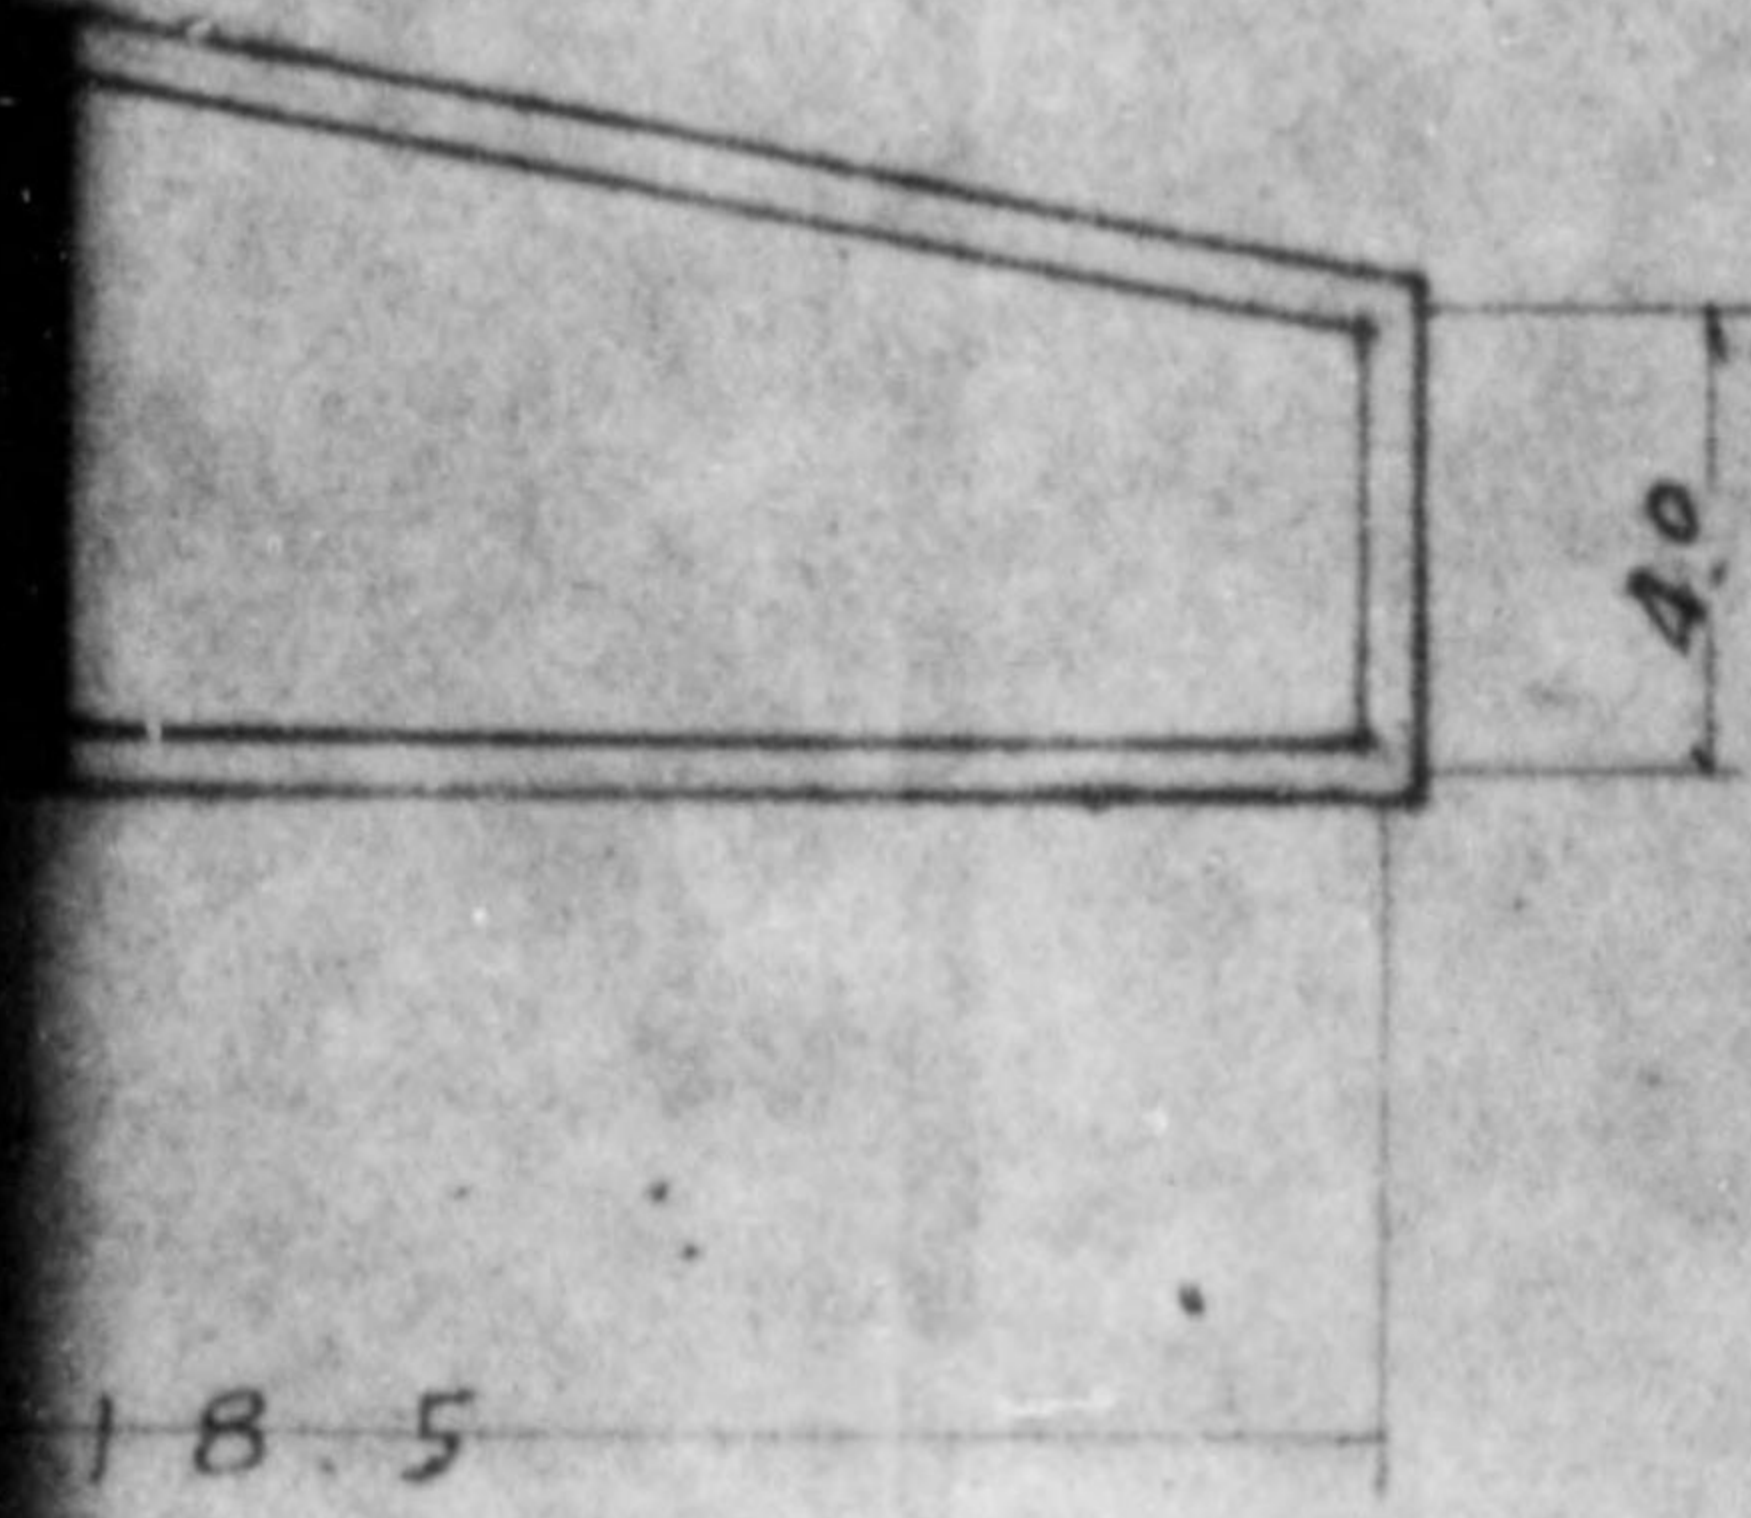


AL - BIN -

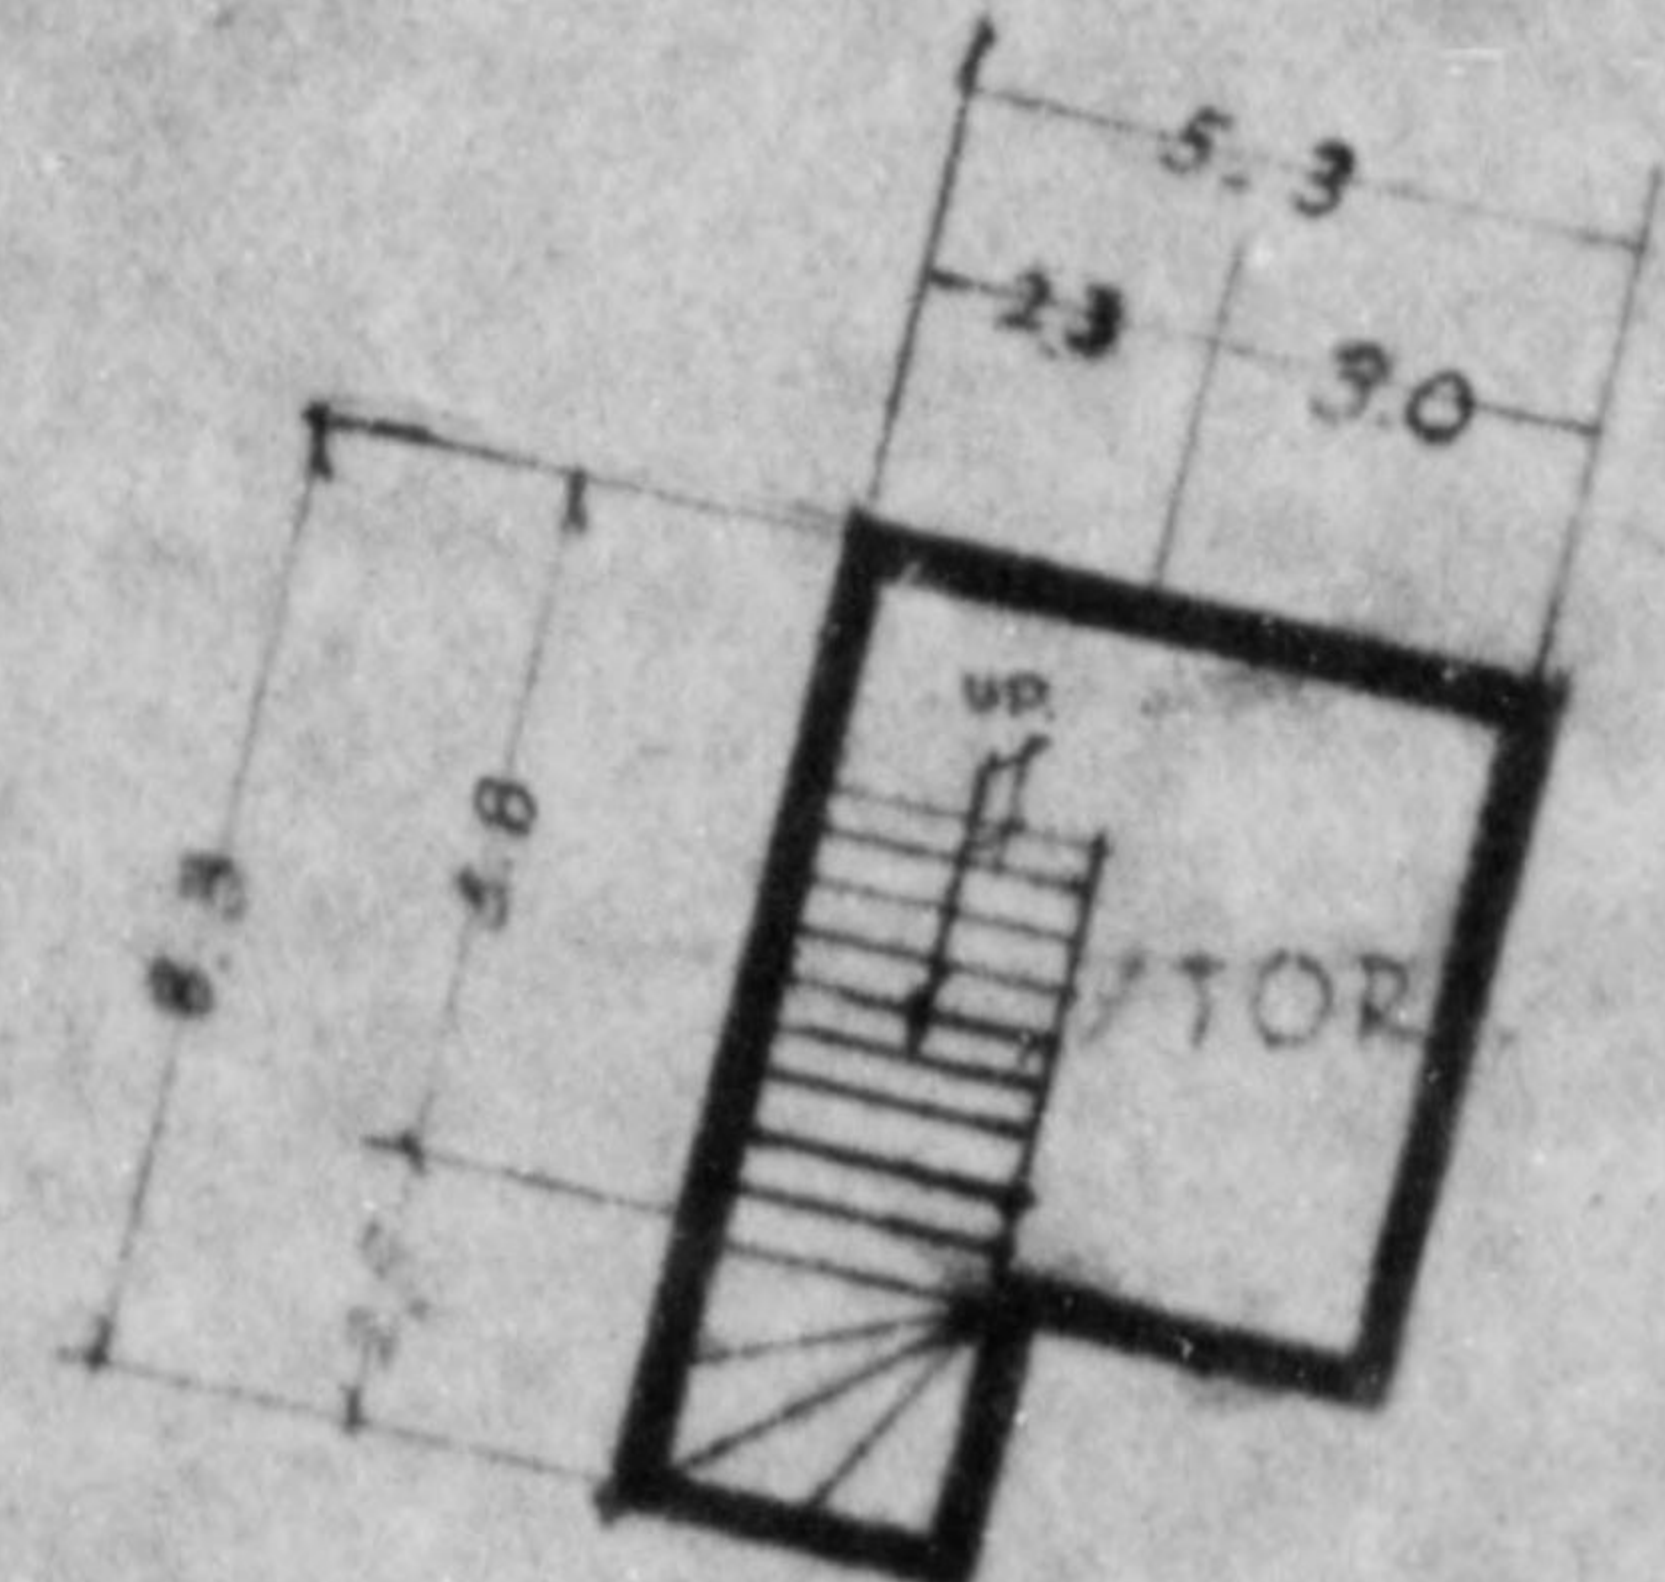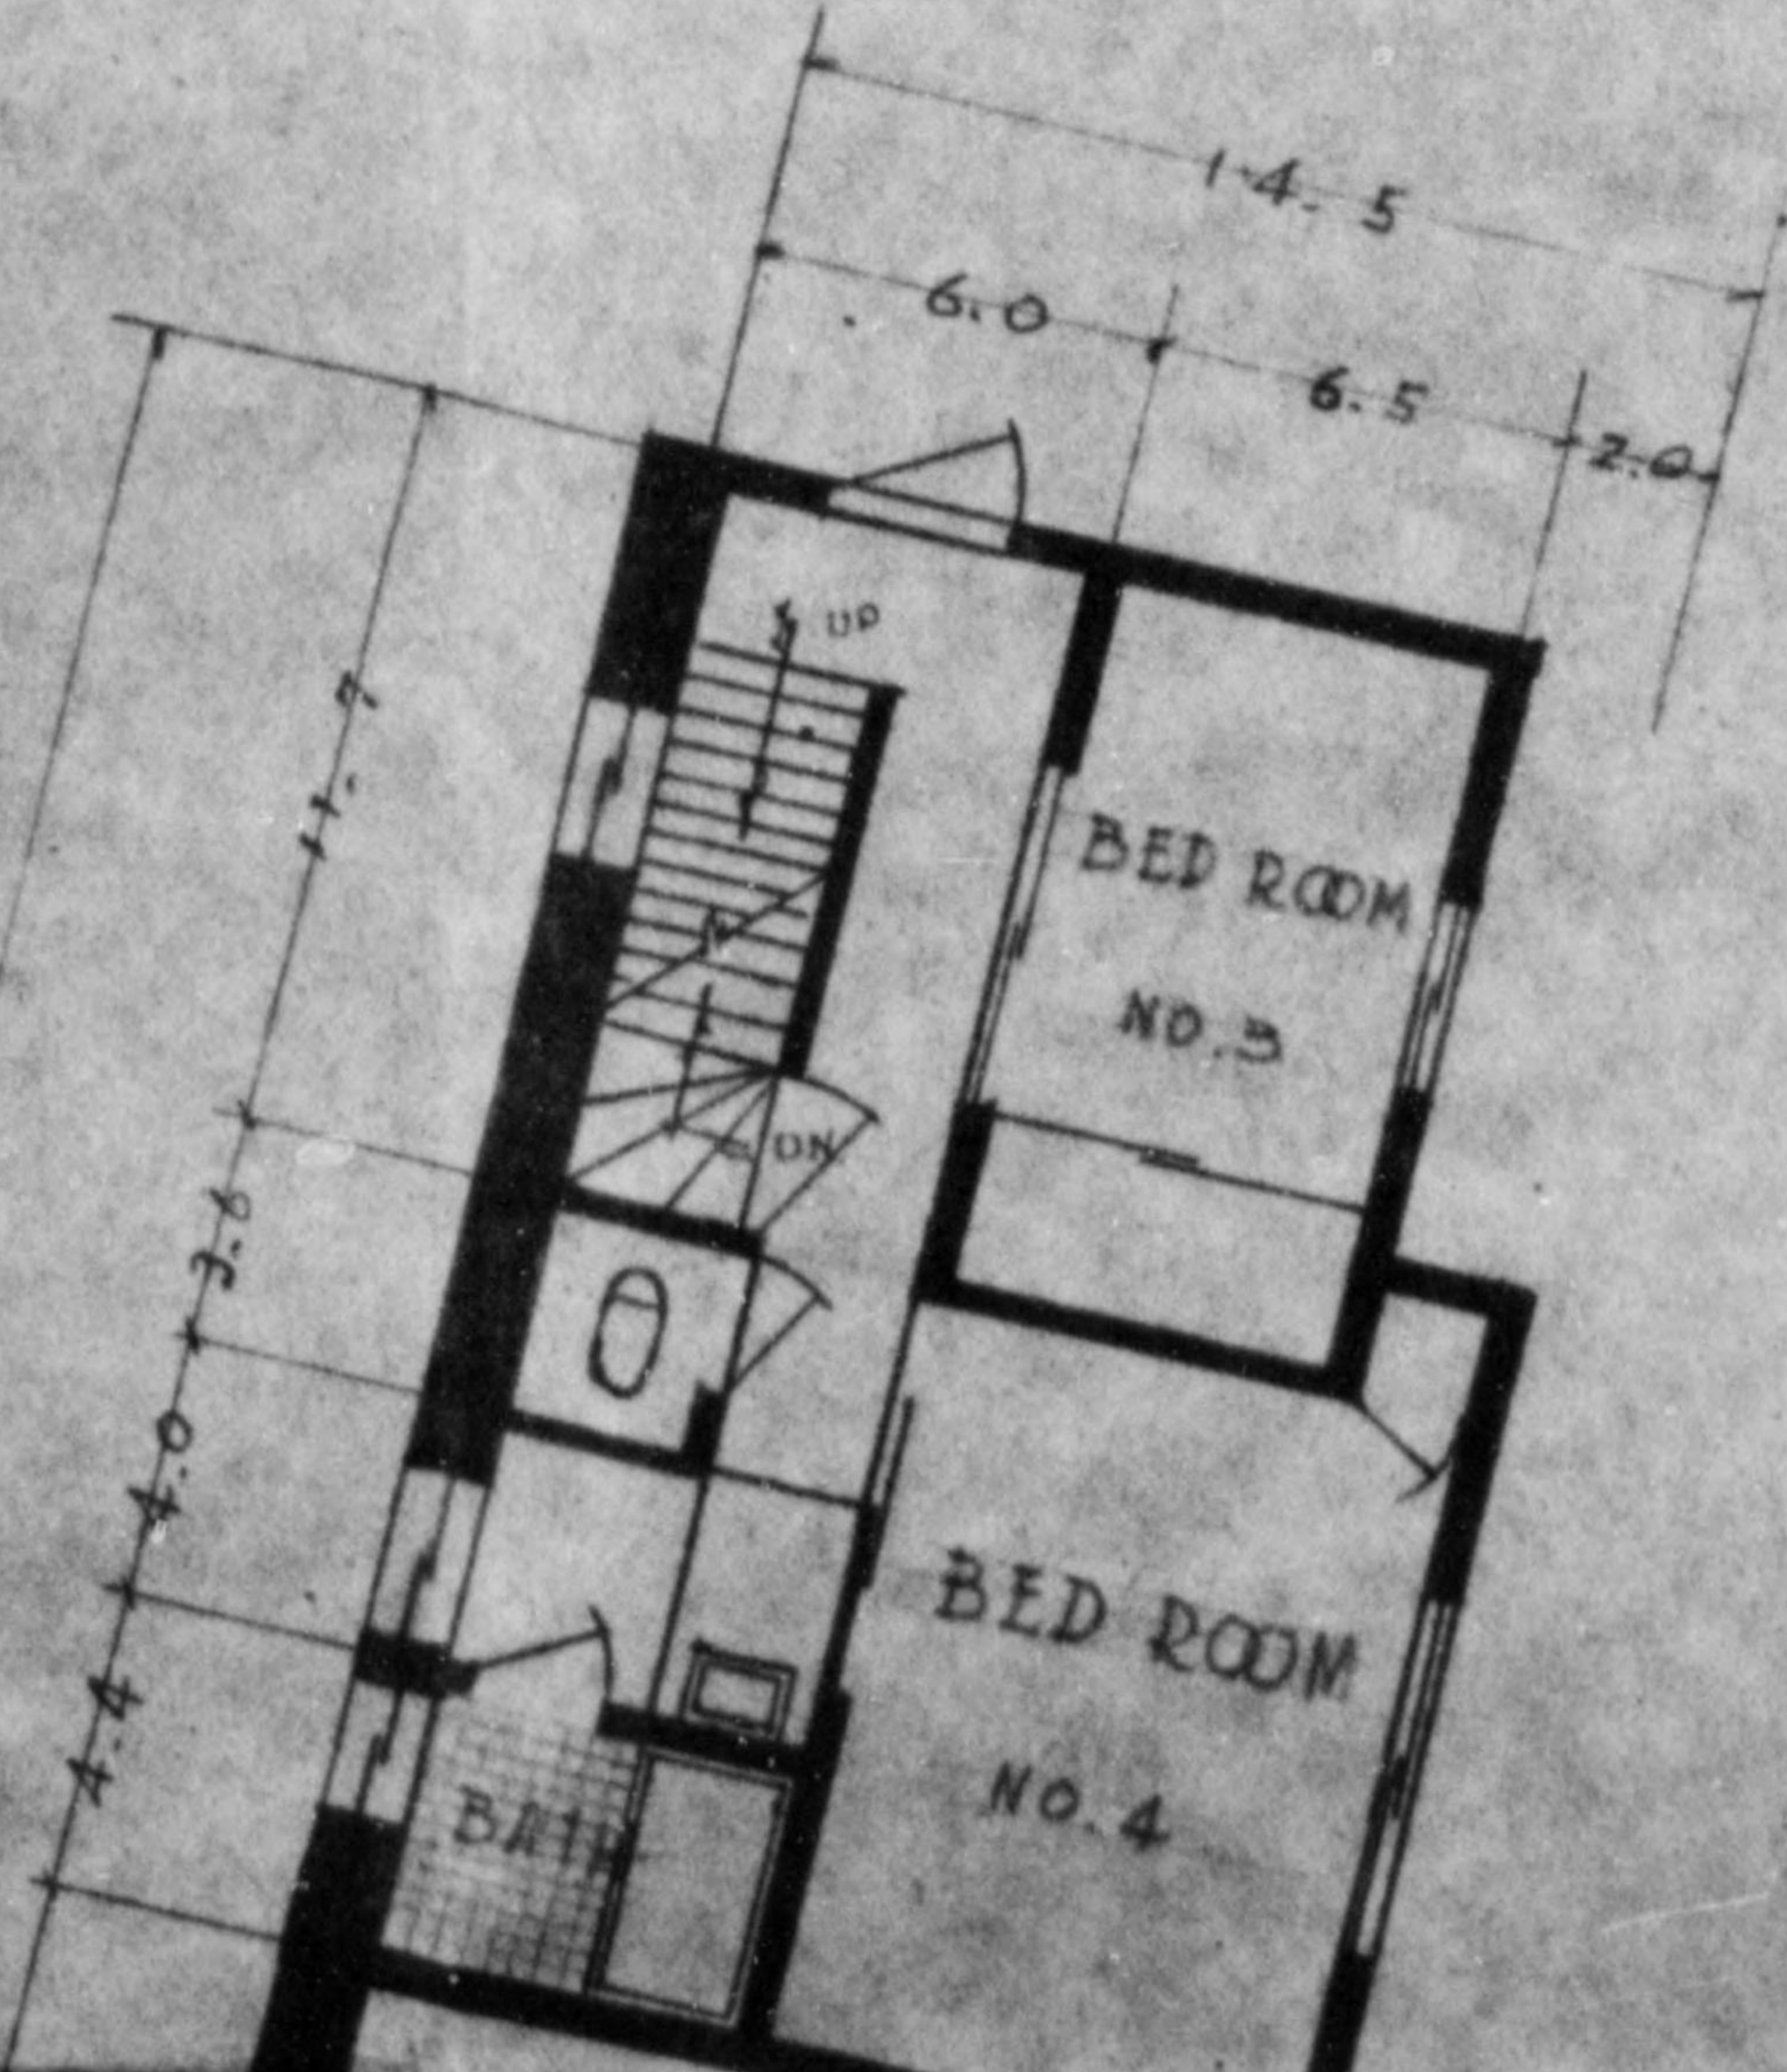

- BASEMENT - ANNEX II PL.




775 013

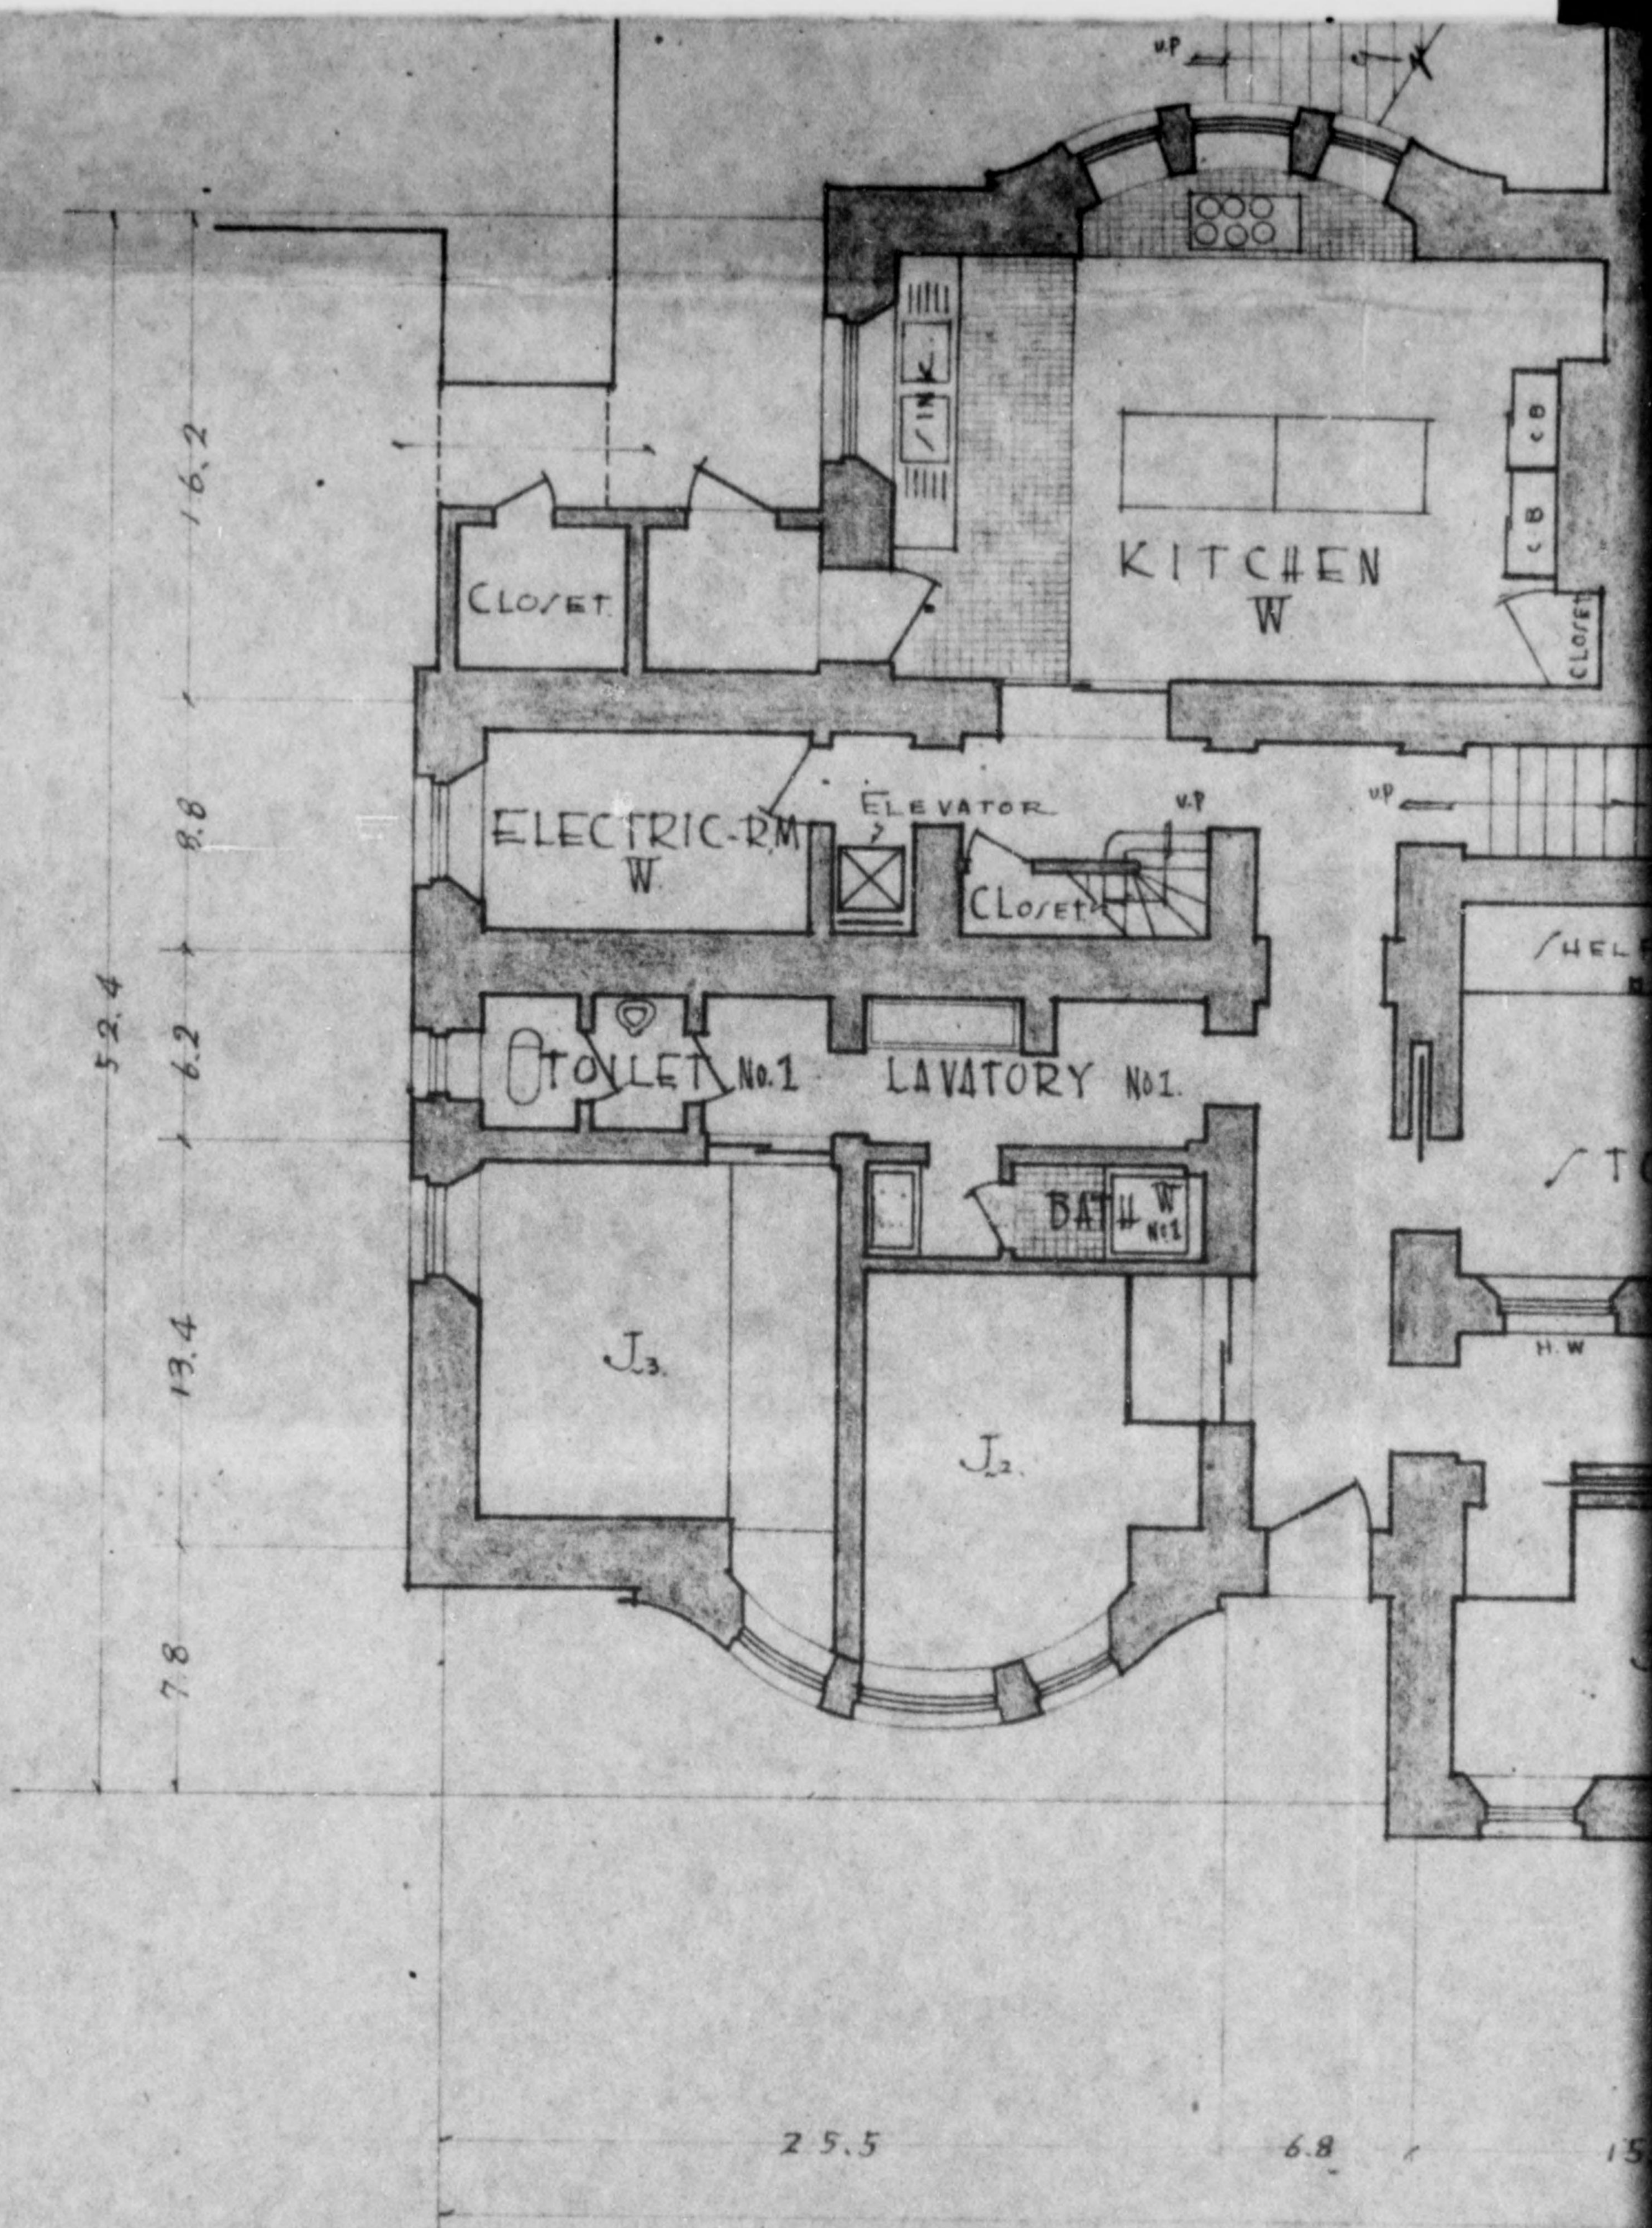

Incl 7  
Copy 2 of 8




775 013

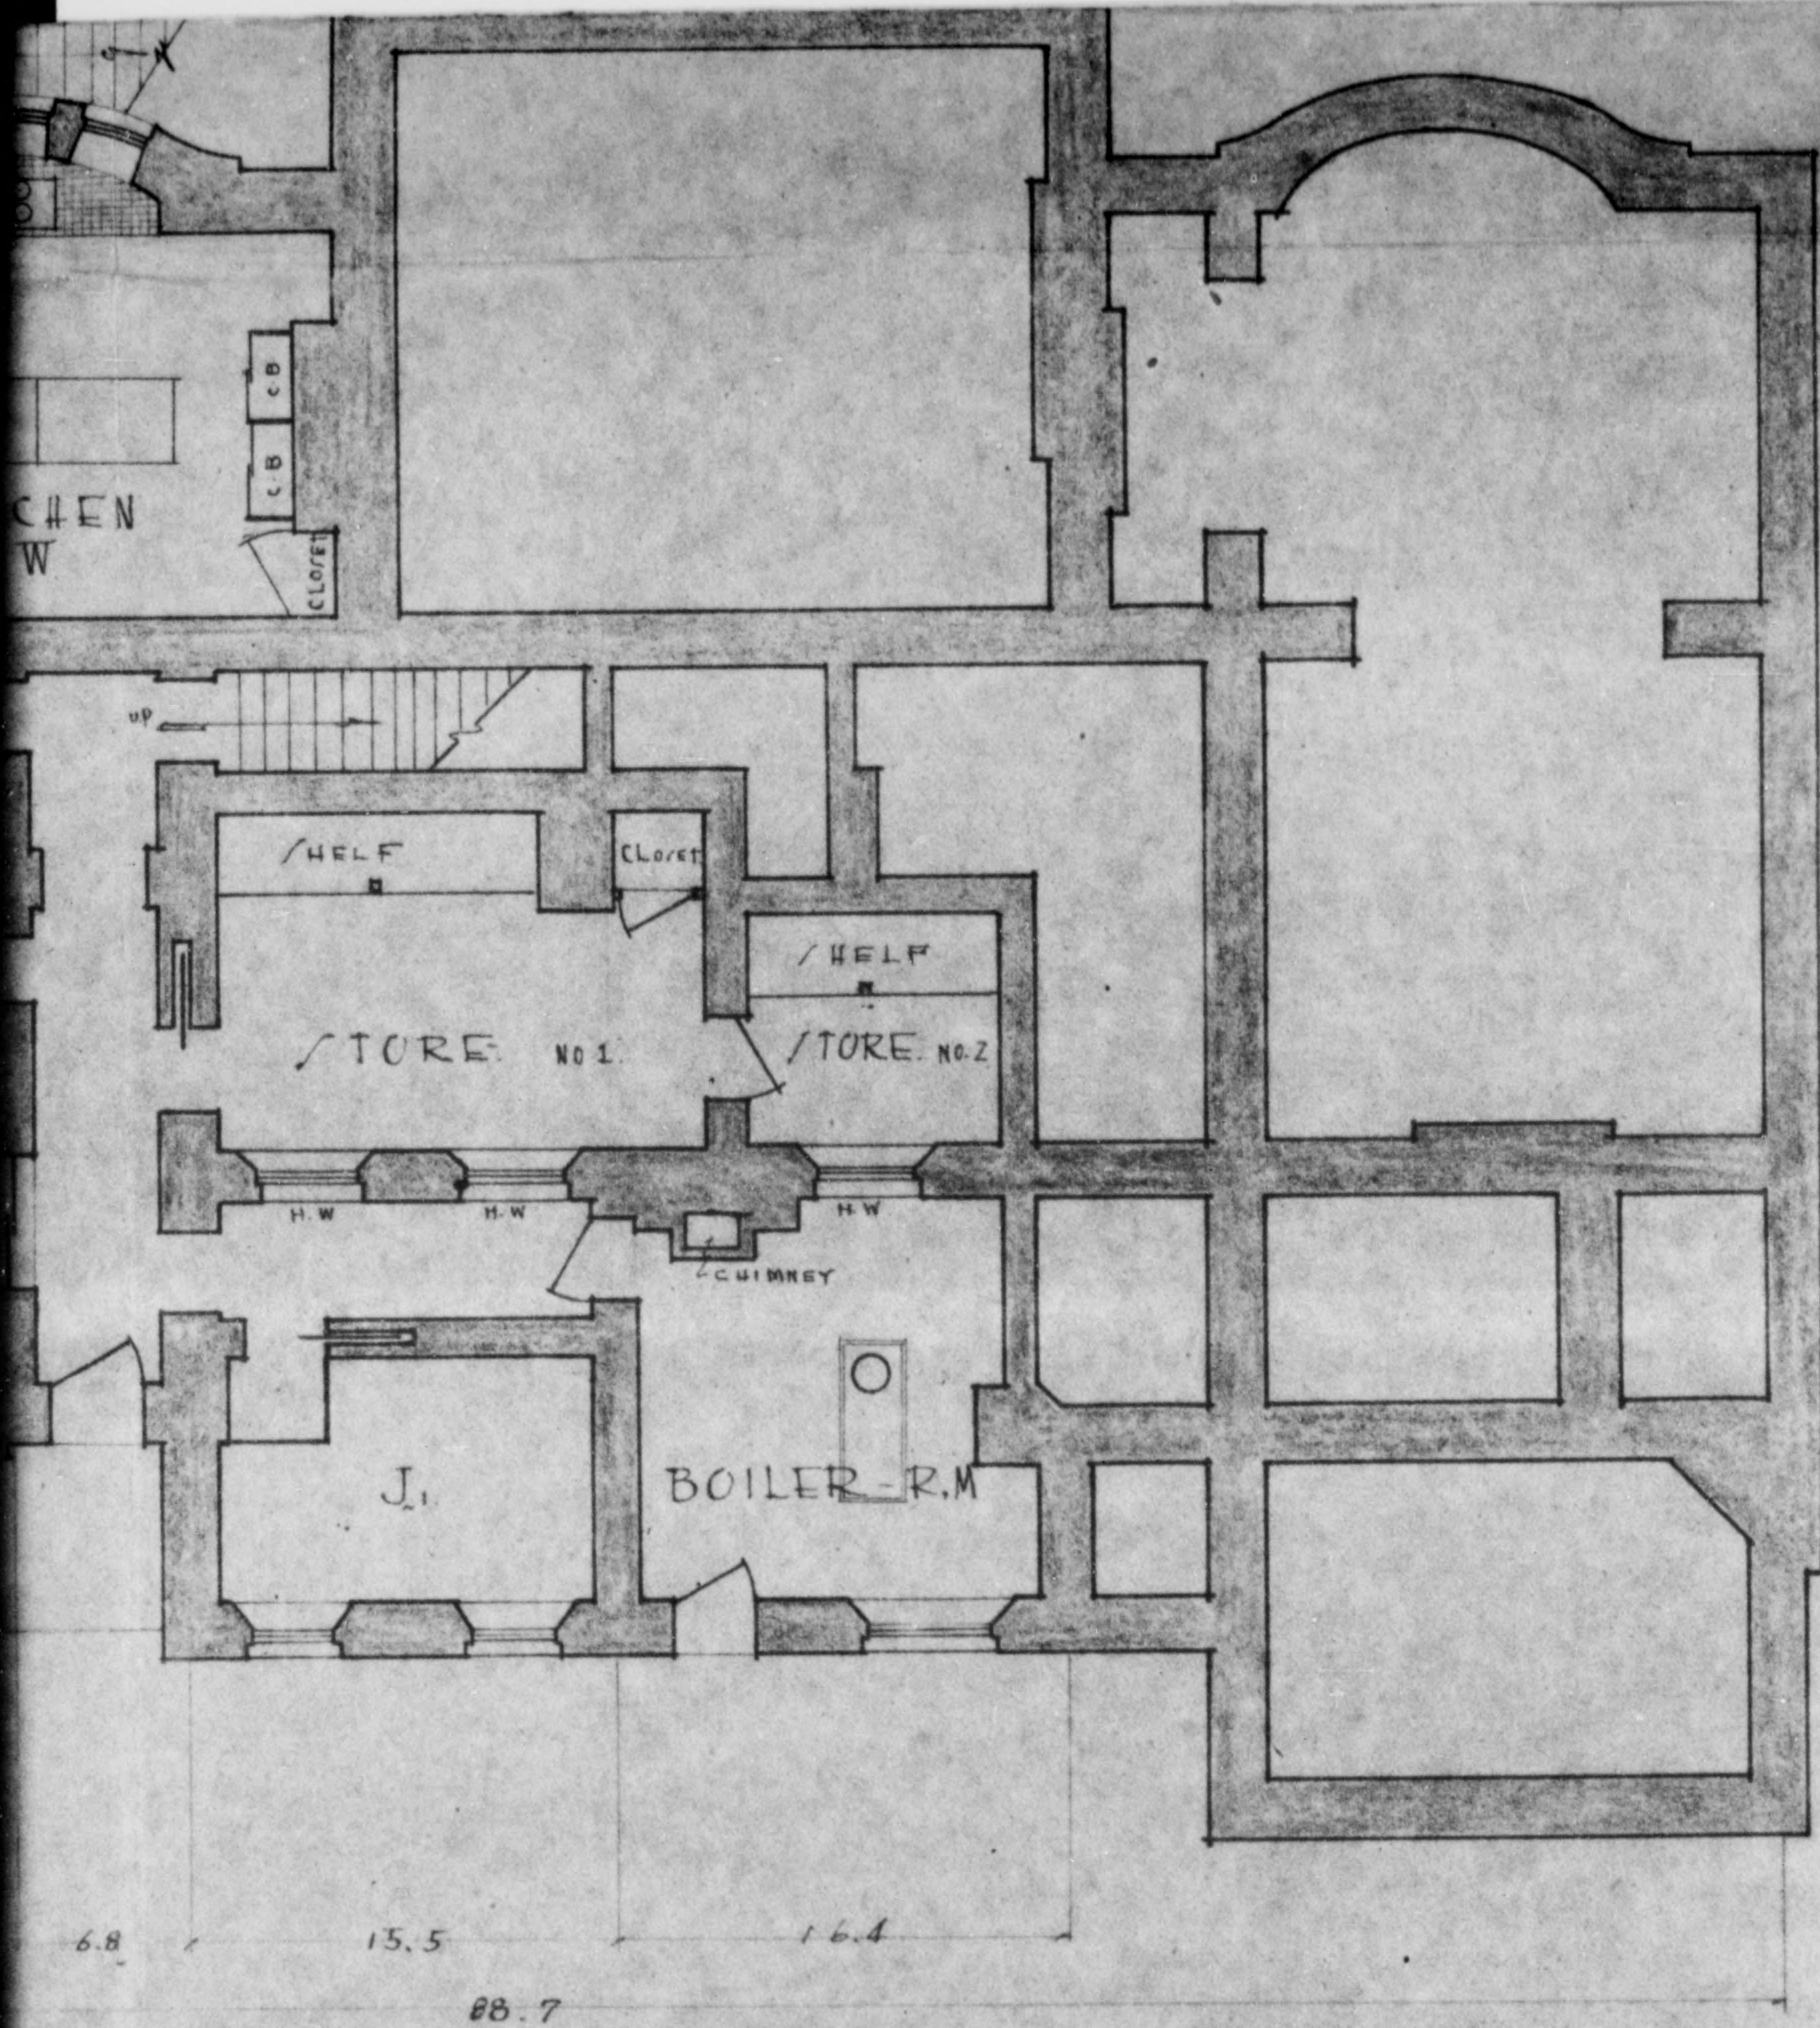

.BASEMENT.



773 013

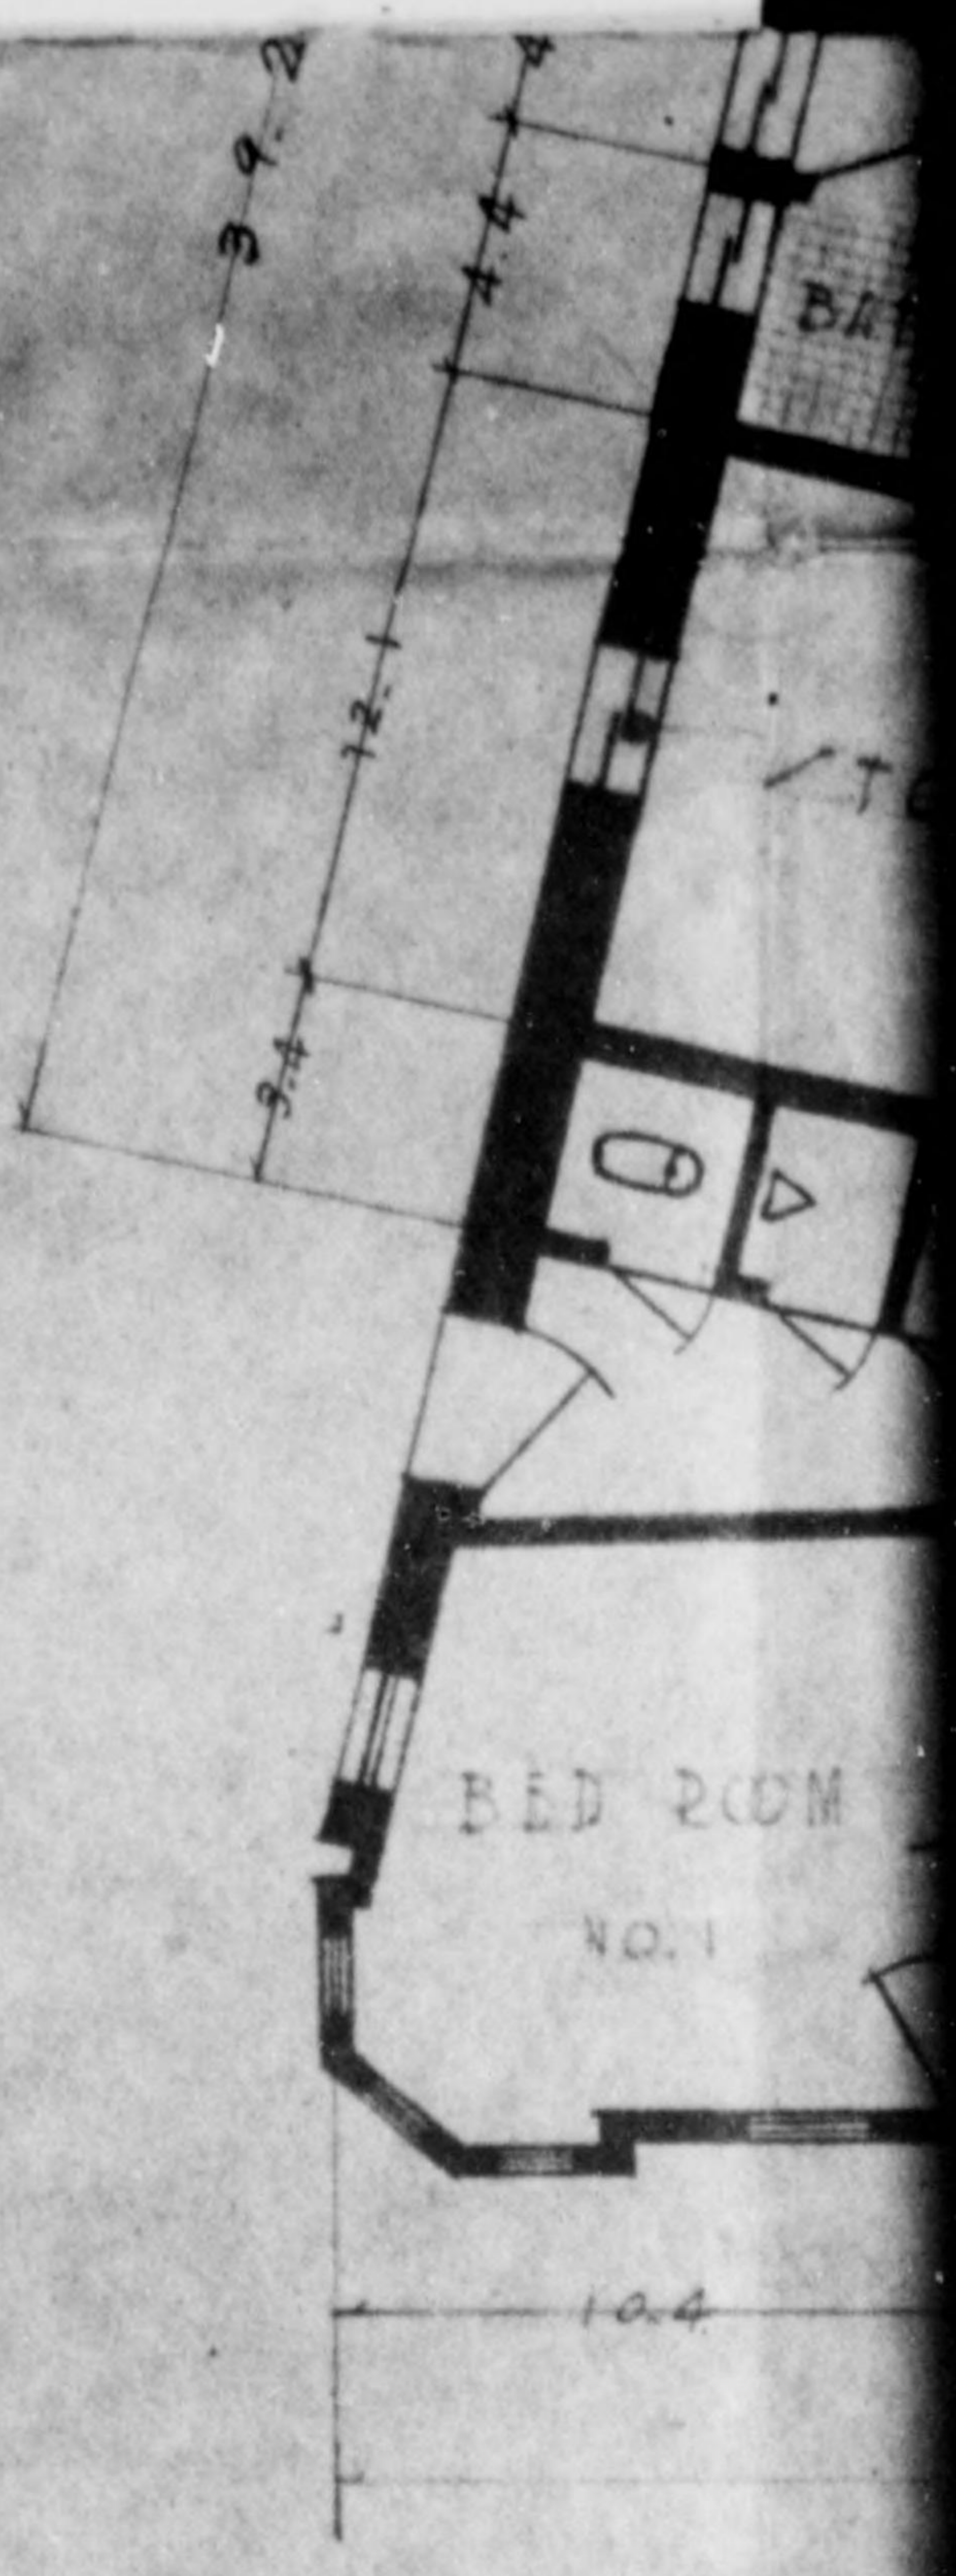

SECOND FLOOR - ANNEX #


ANNEX - BUILDING

EMENT.

B
D
P
✓



775 013

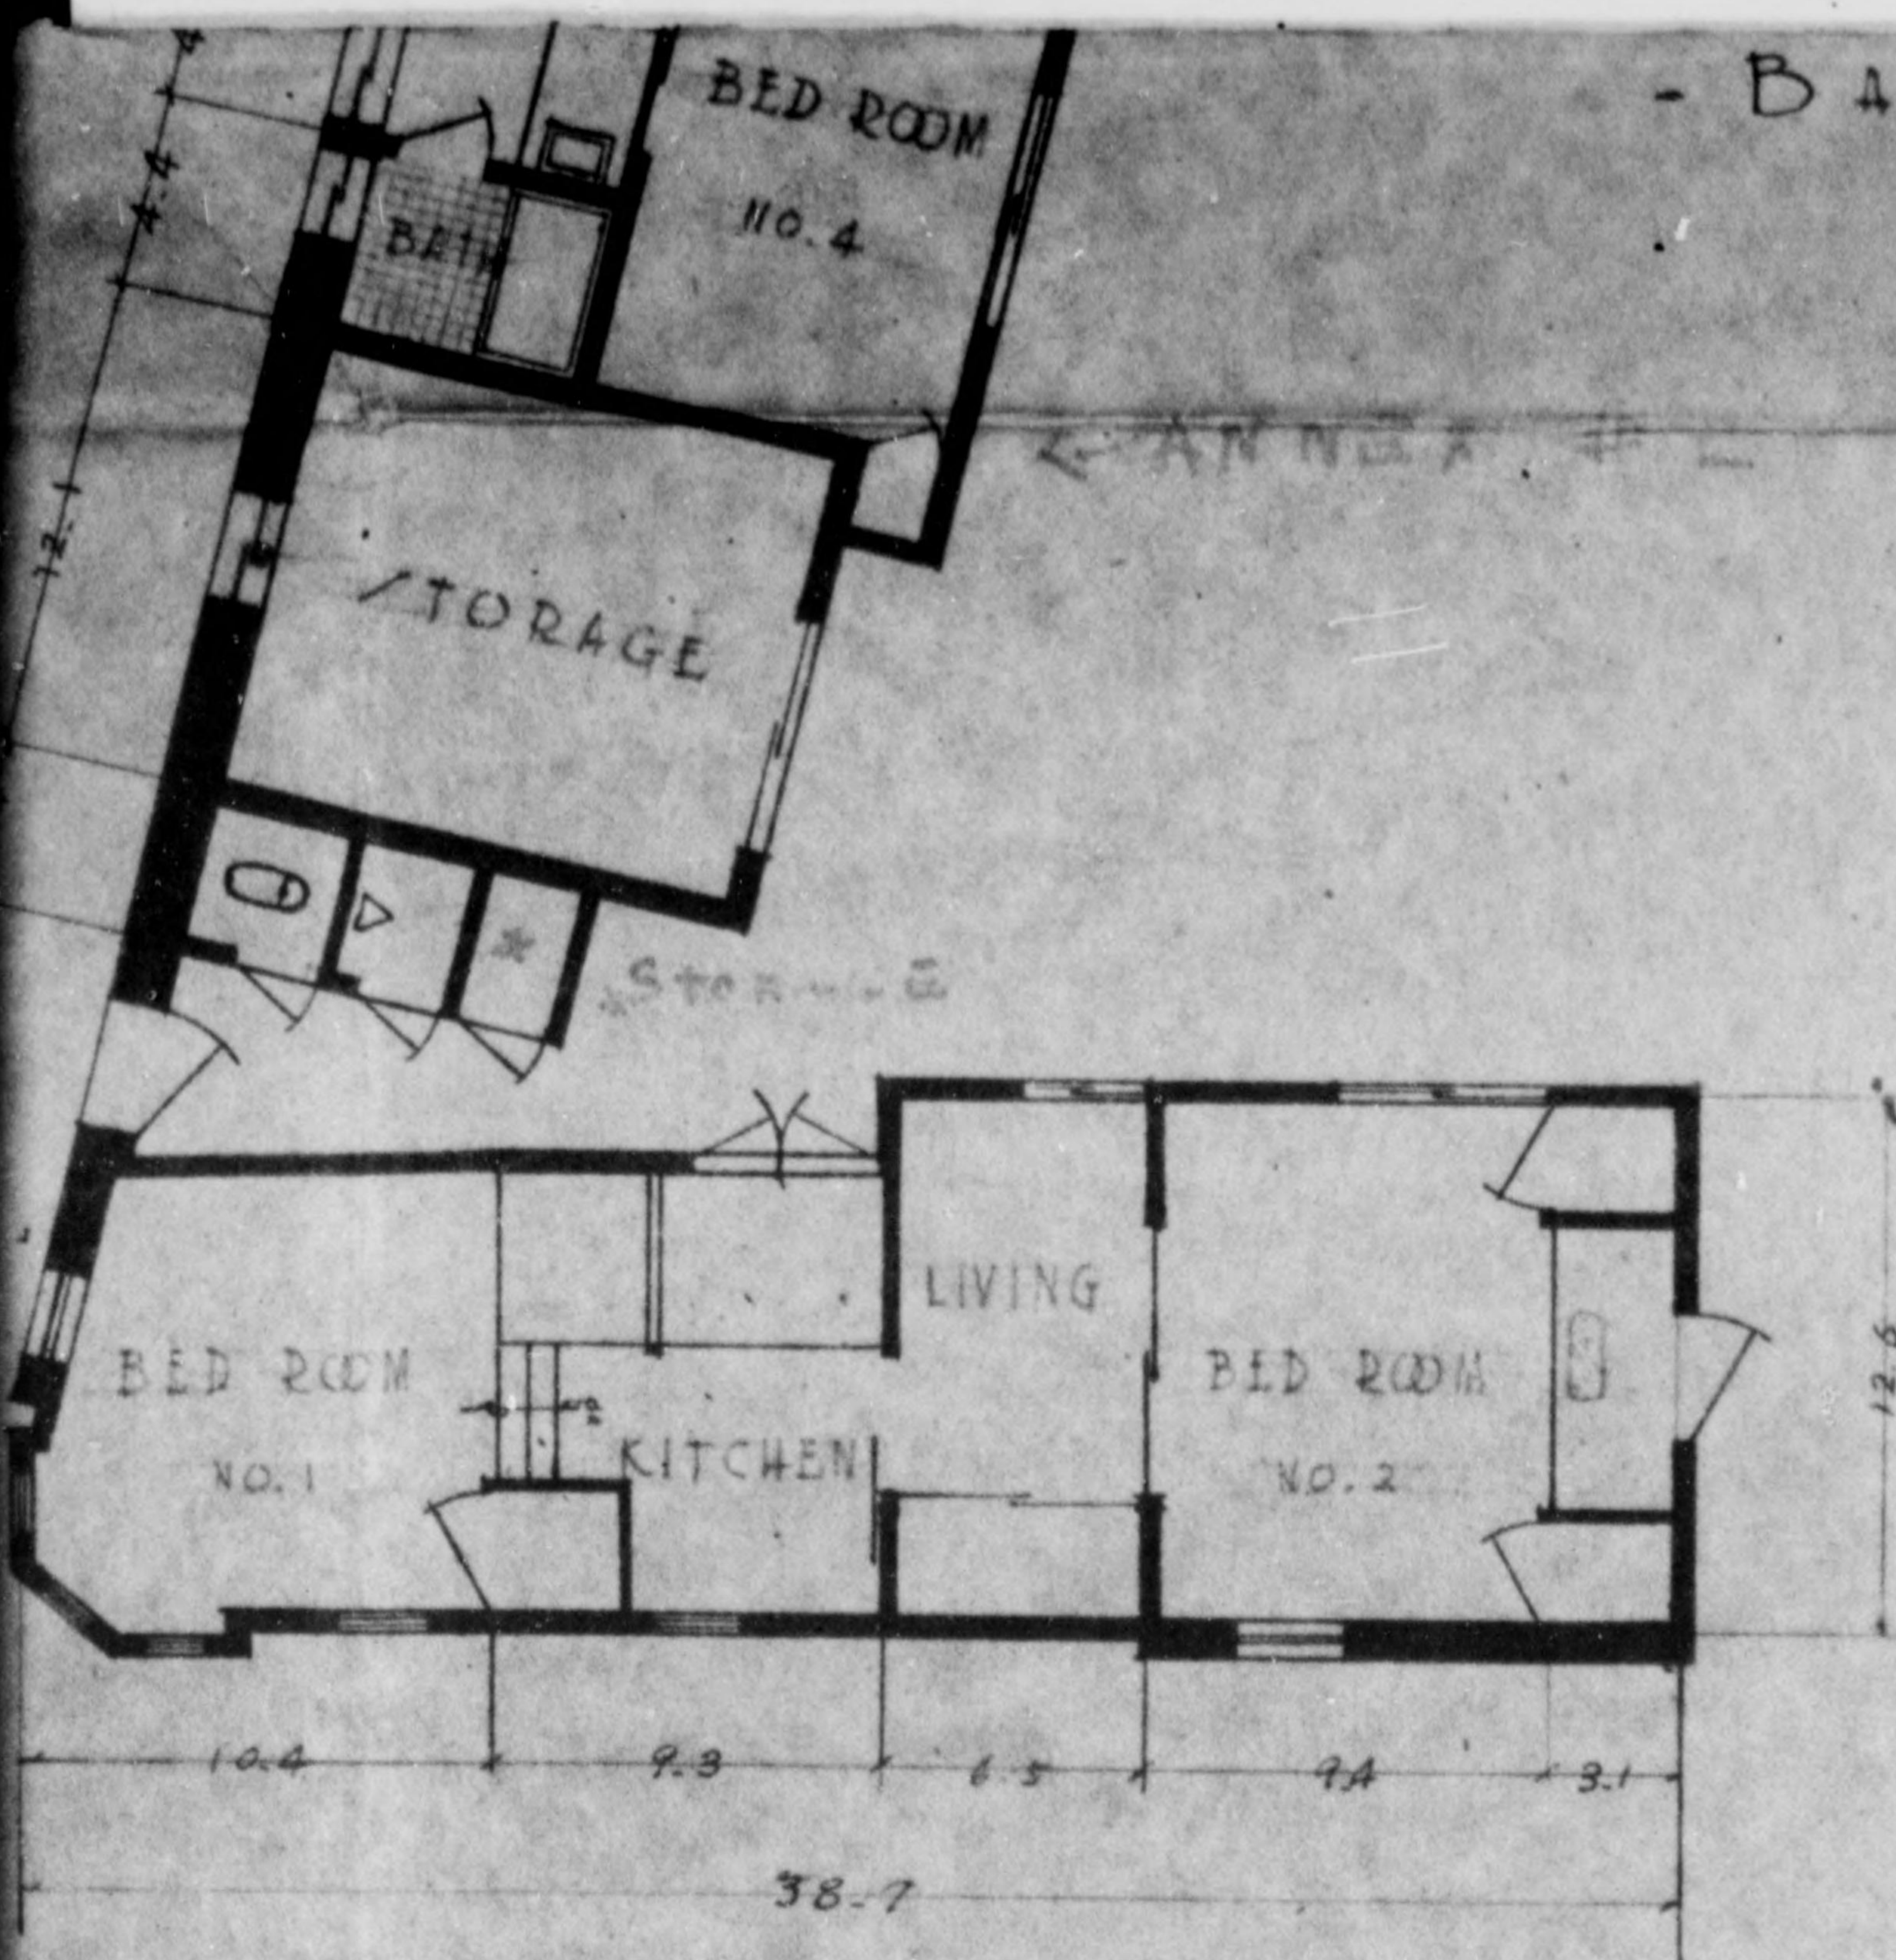

- FIRST FLOOR -  
ANNEX #1



BUILDING PLAN.

BUILDING	MIL. Gov't O. OTR. - CHORAKUKWAN -
DRAWING	P L A N ✓
PROCUREMENT NO.	JPNR 3441
SCALE	1 : 100

CHORAKU-KAN  
 MAIN BLDG: BASE & 3rd FL PLAN  
 ANNEX BLDG PLAN  
 LOCAL PROCUREMENT KYTE 531-A  
 superseded by  
 CENTRAL PROCUREMENT JPNR 3441  
 KYOTO MILITARY GOVERNMENT  
 TEAM.  
 JAP NUMBER 632




773 013

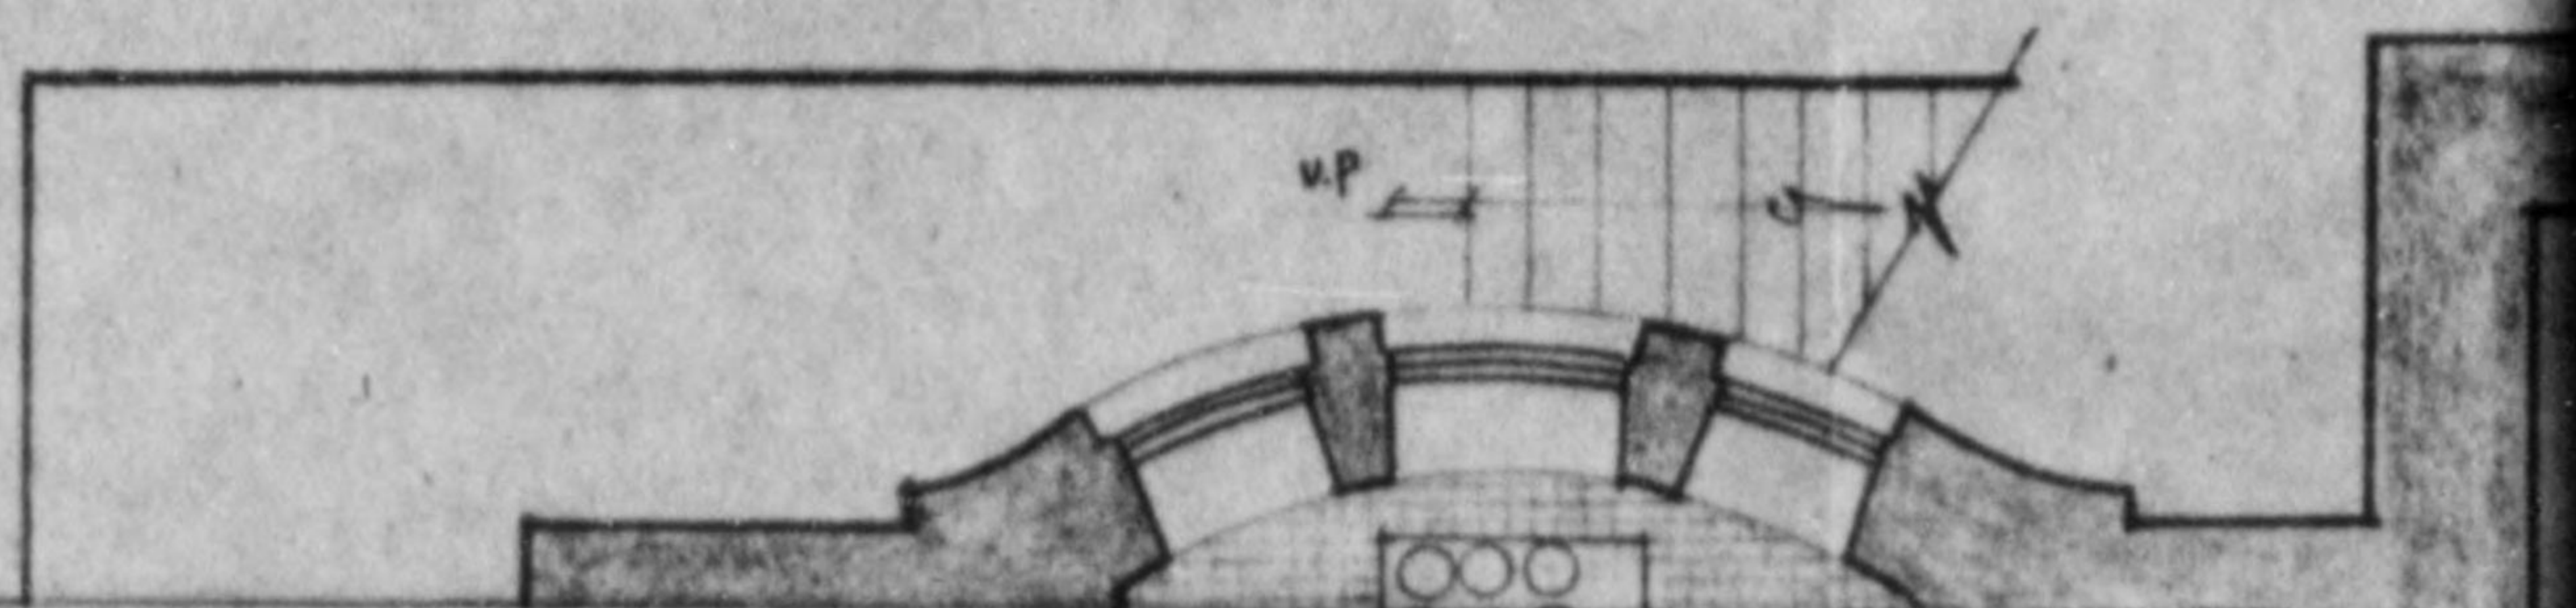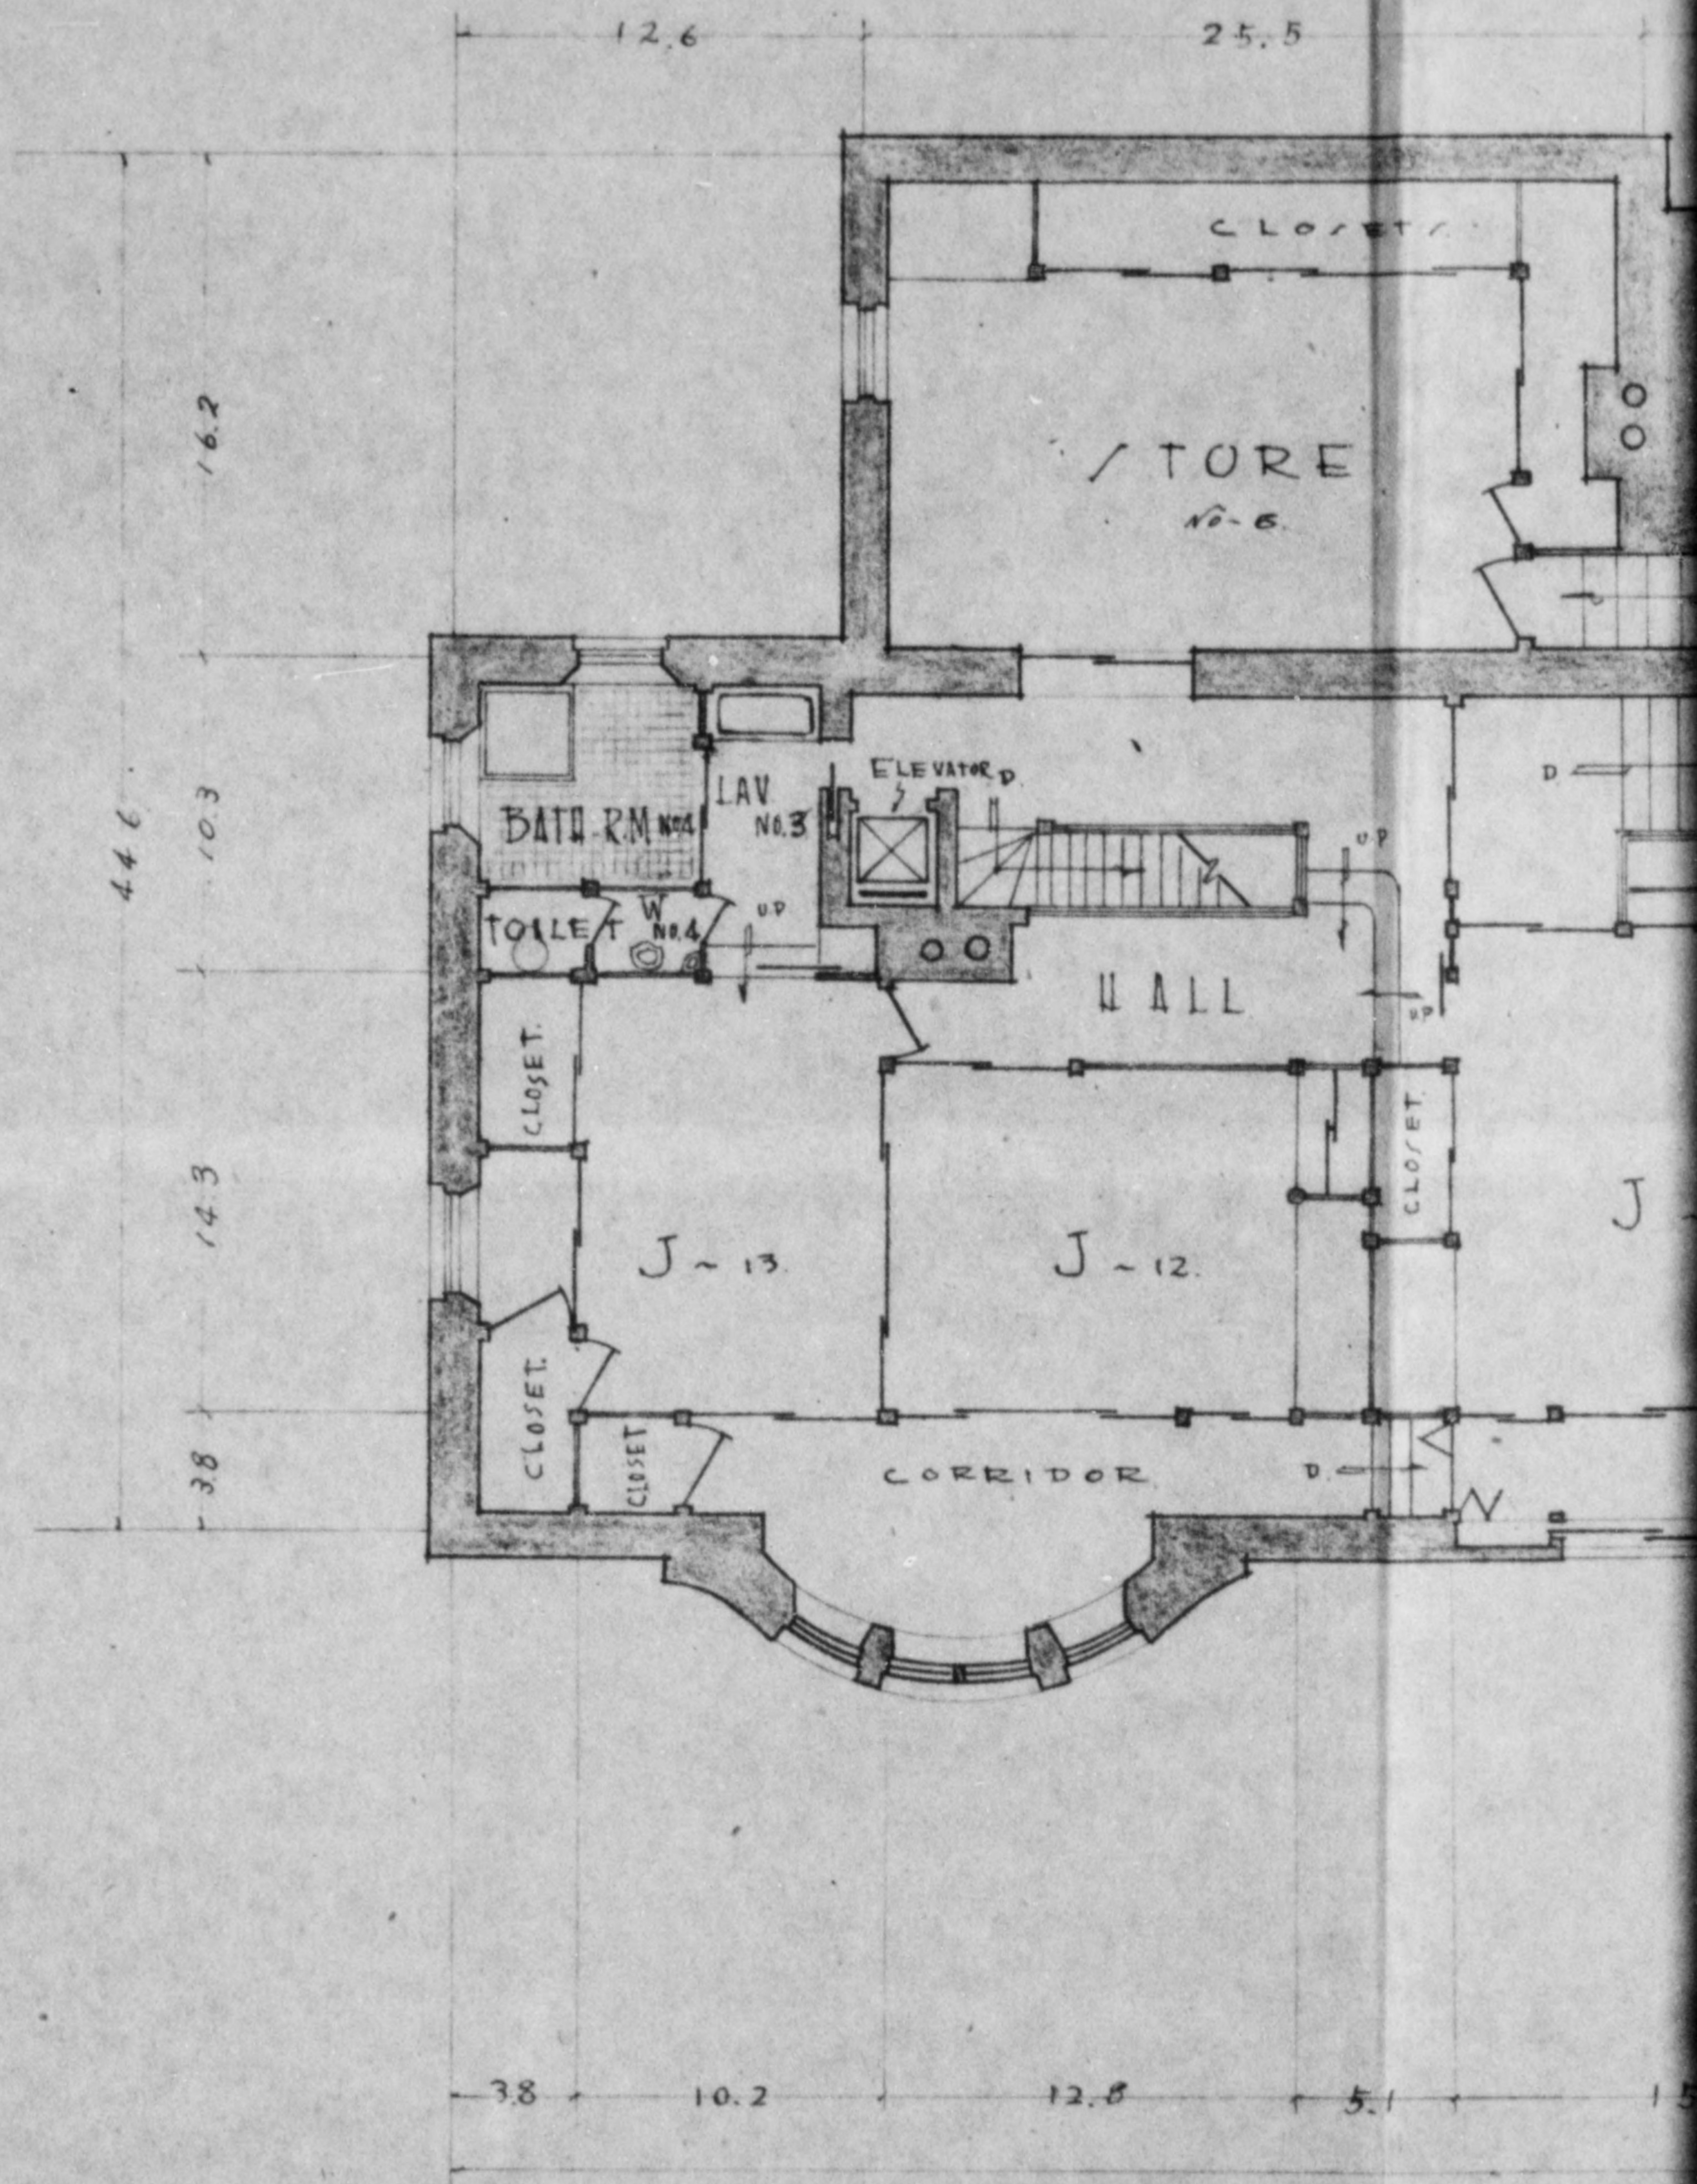





775 013

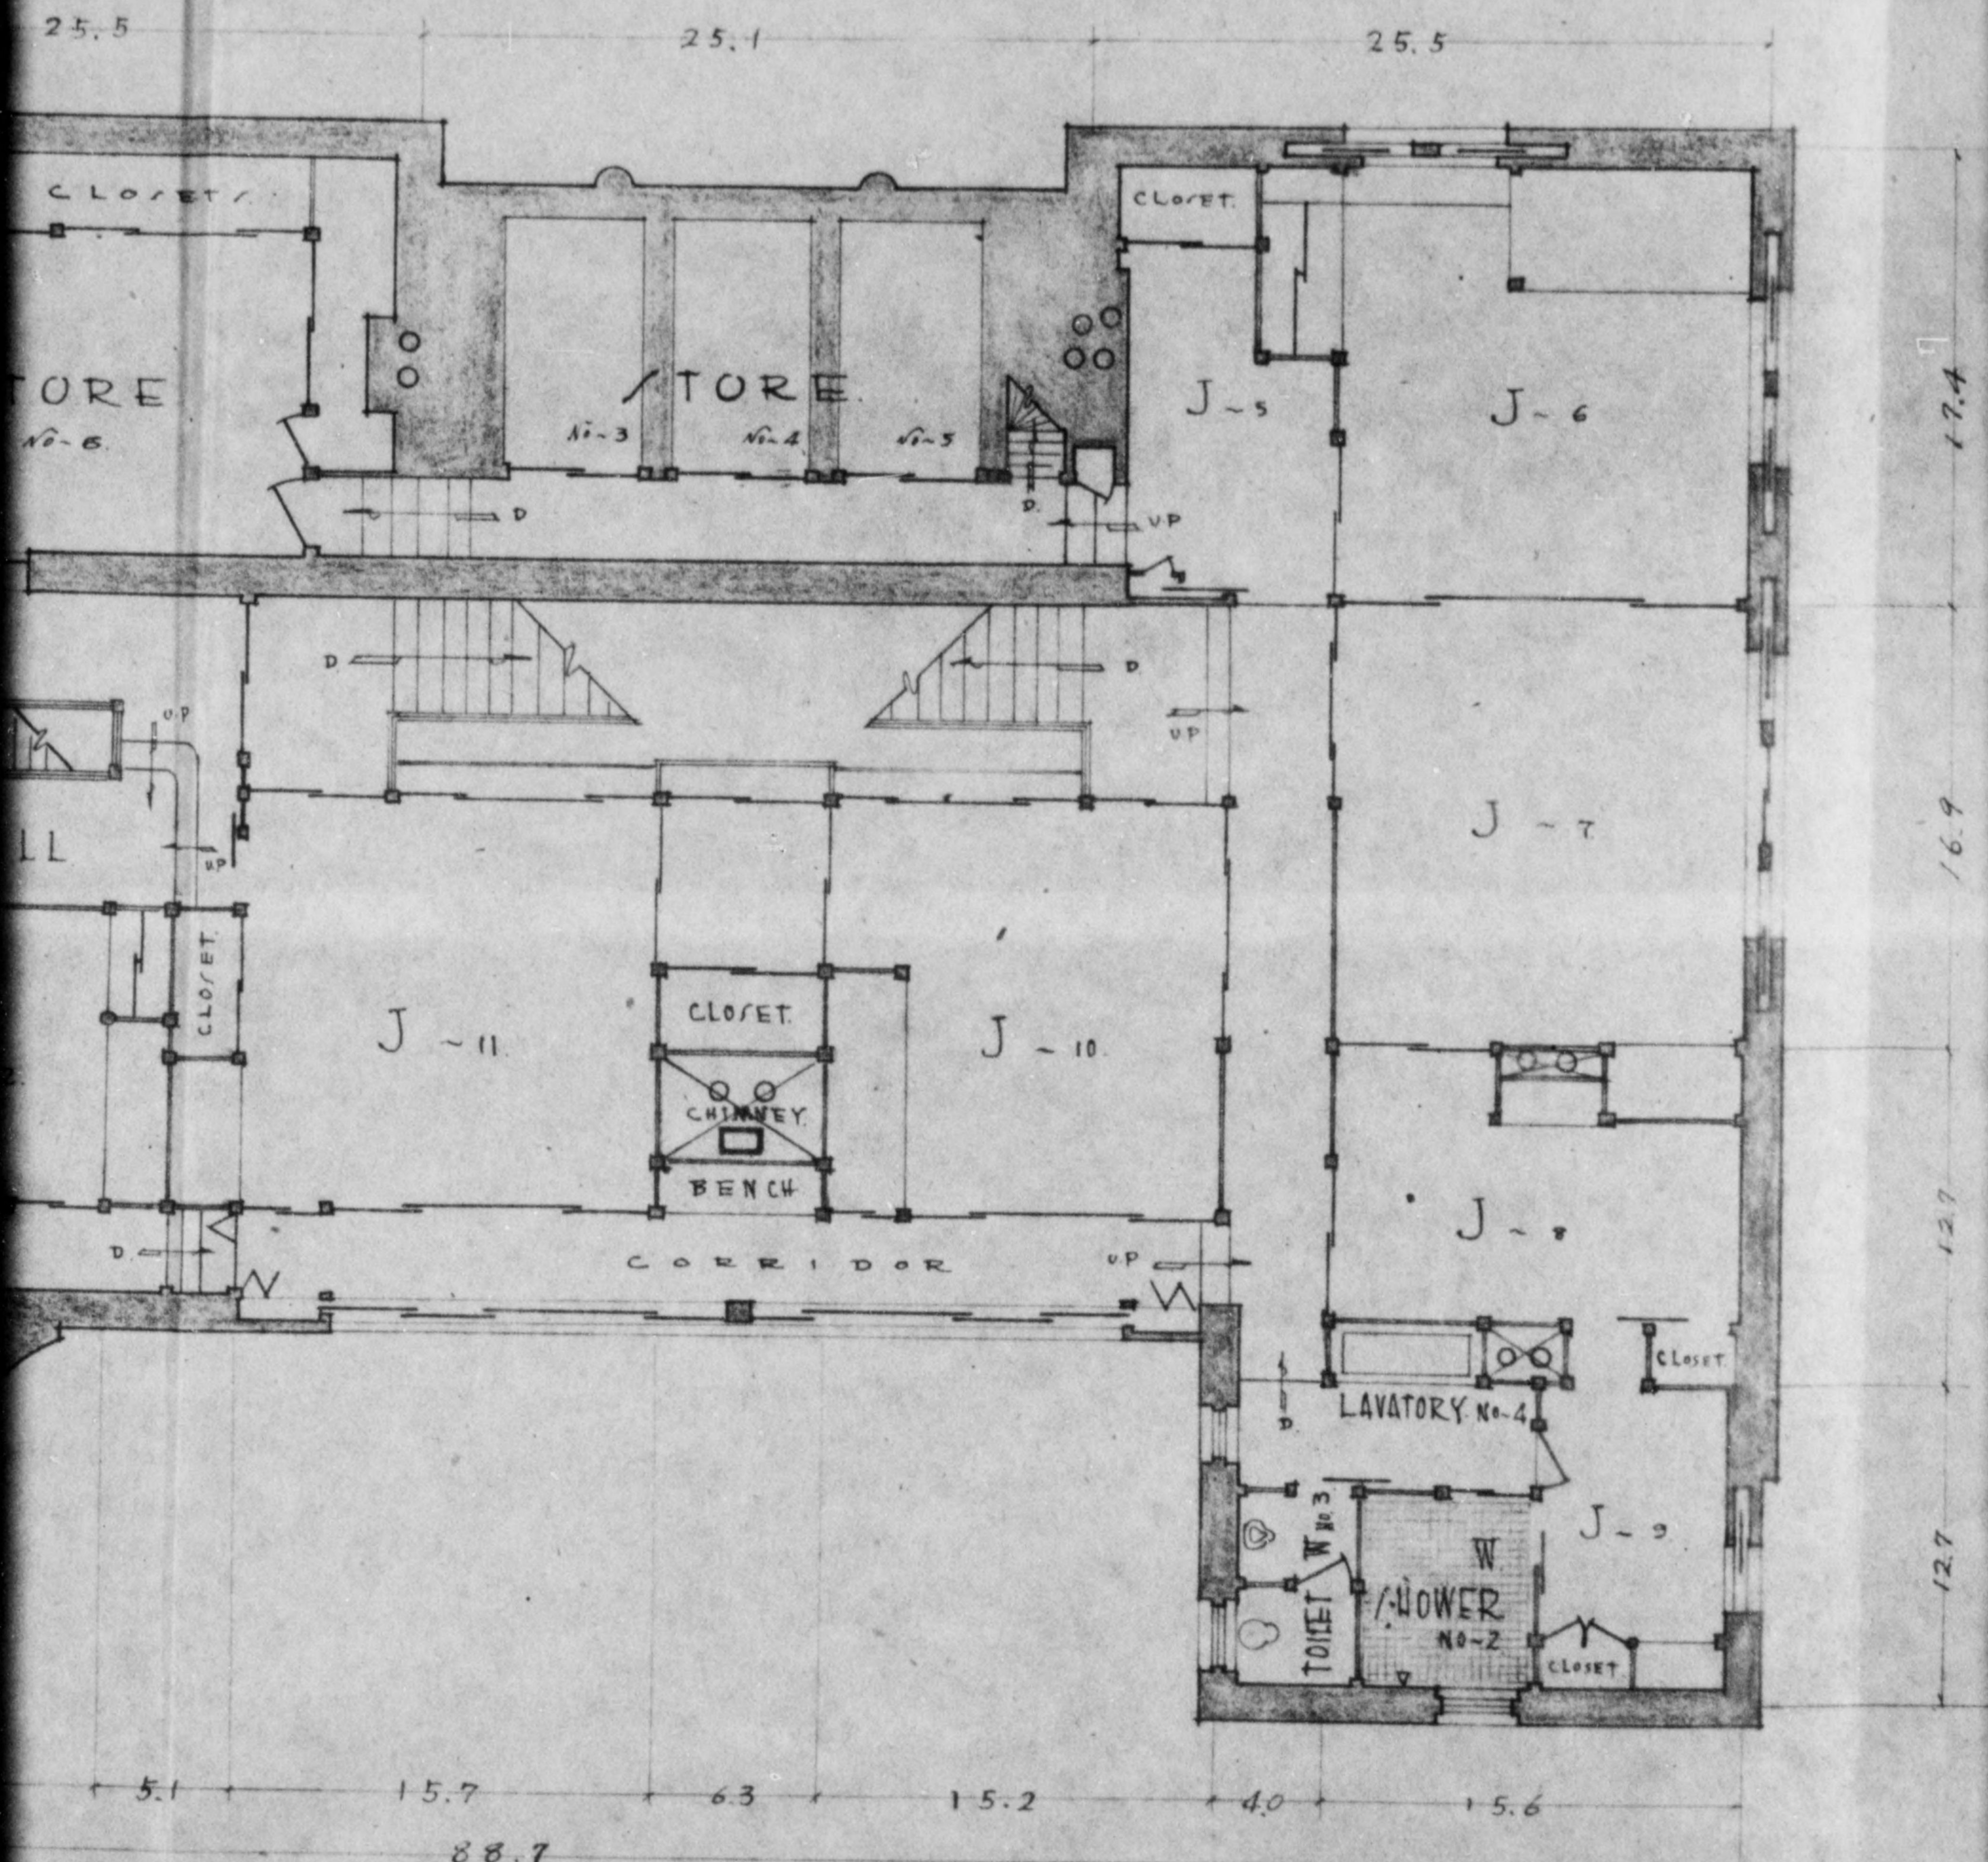


- THIRD FLOOR



775 013

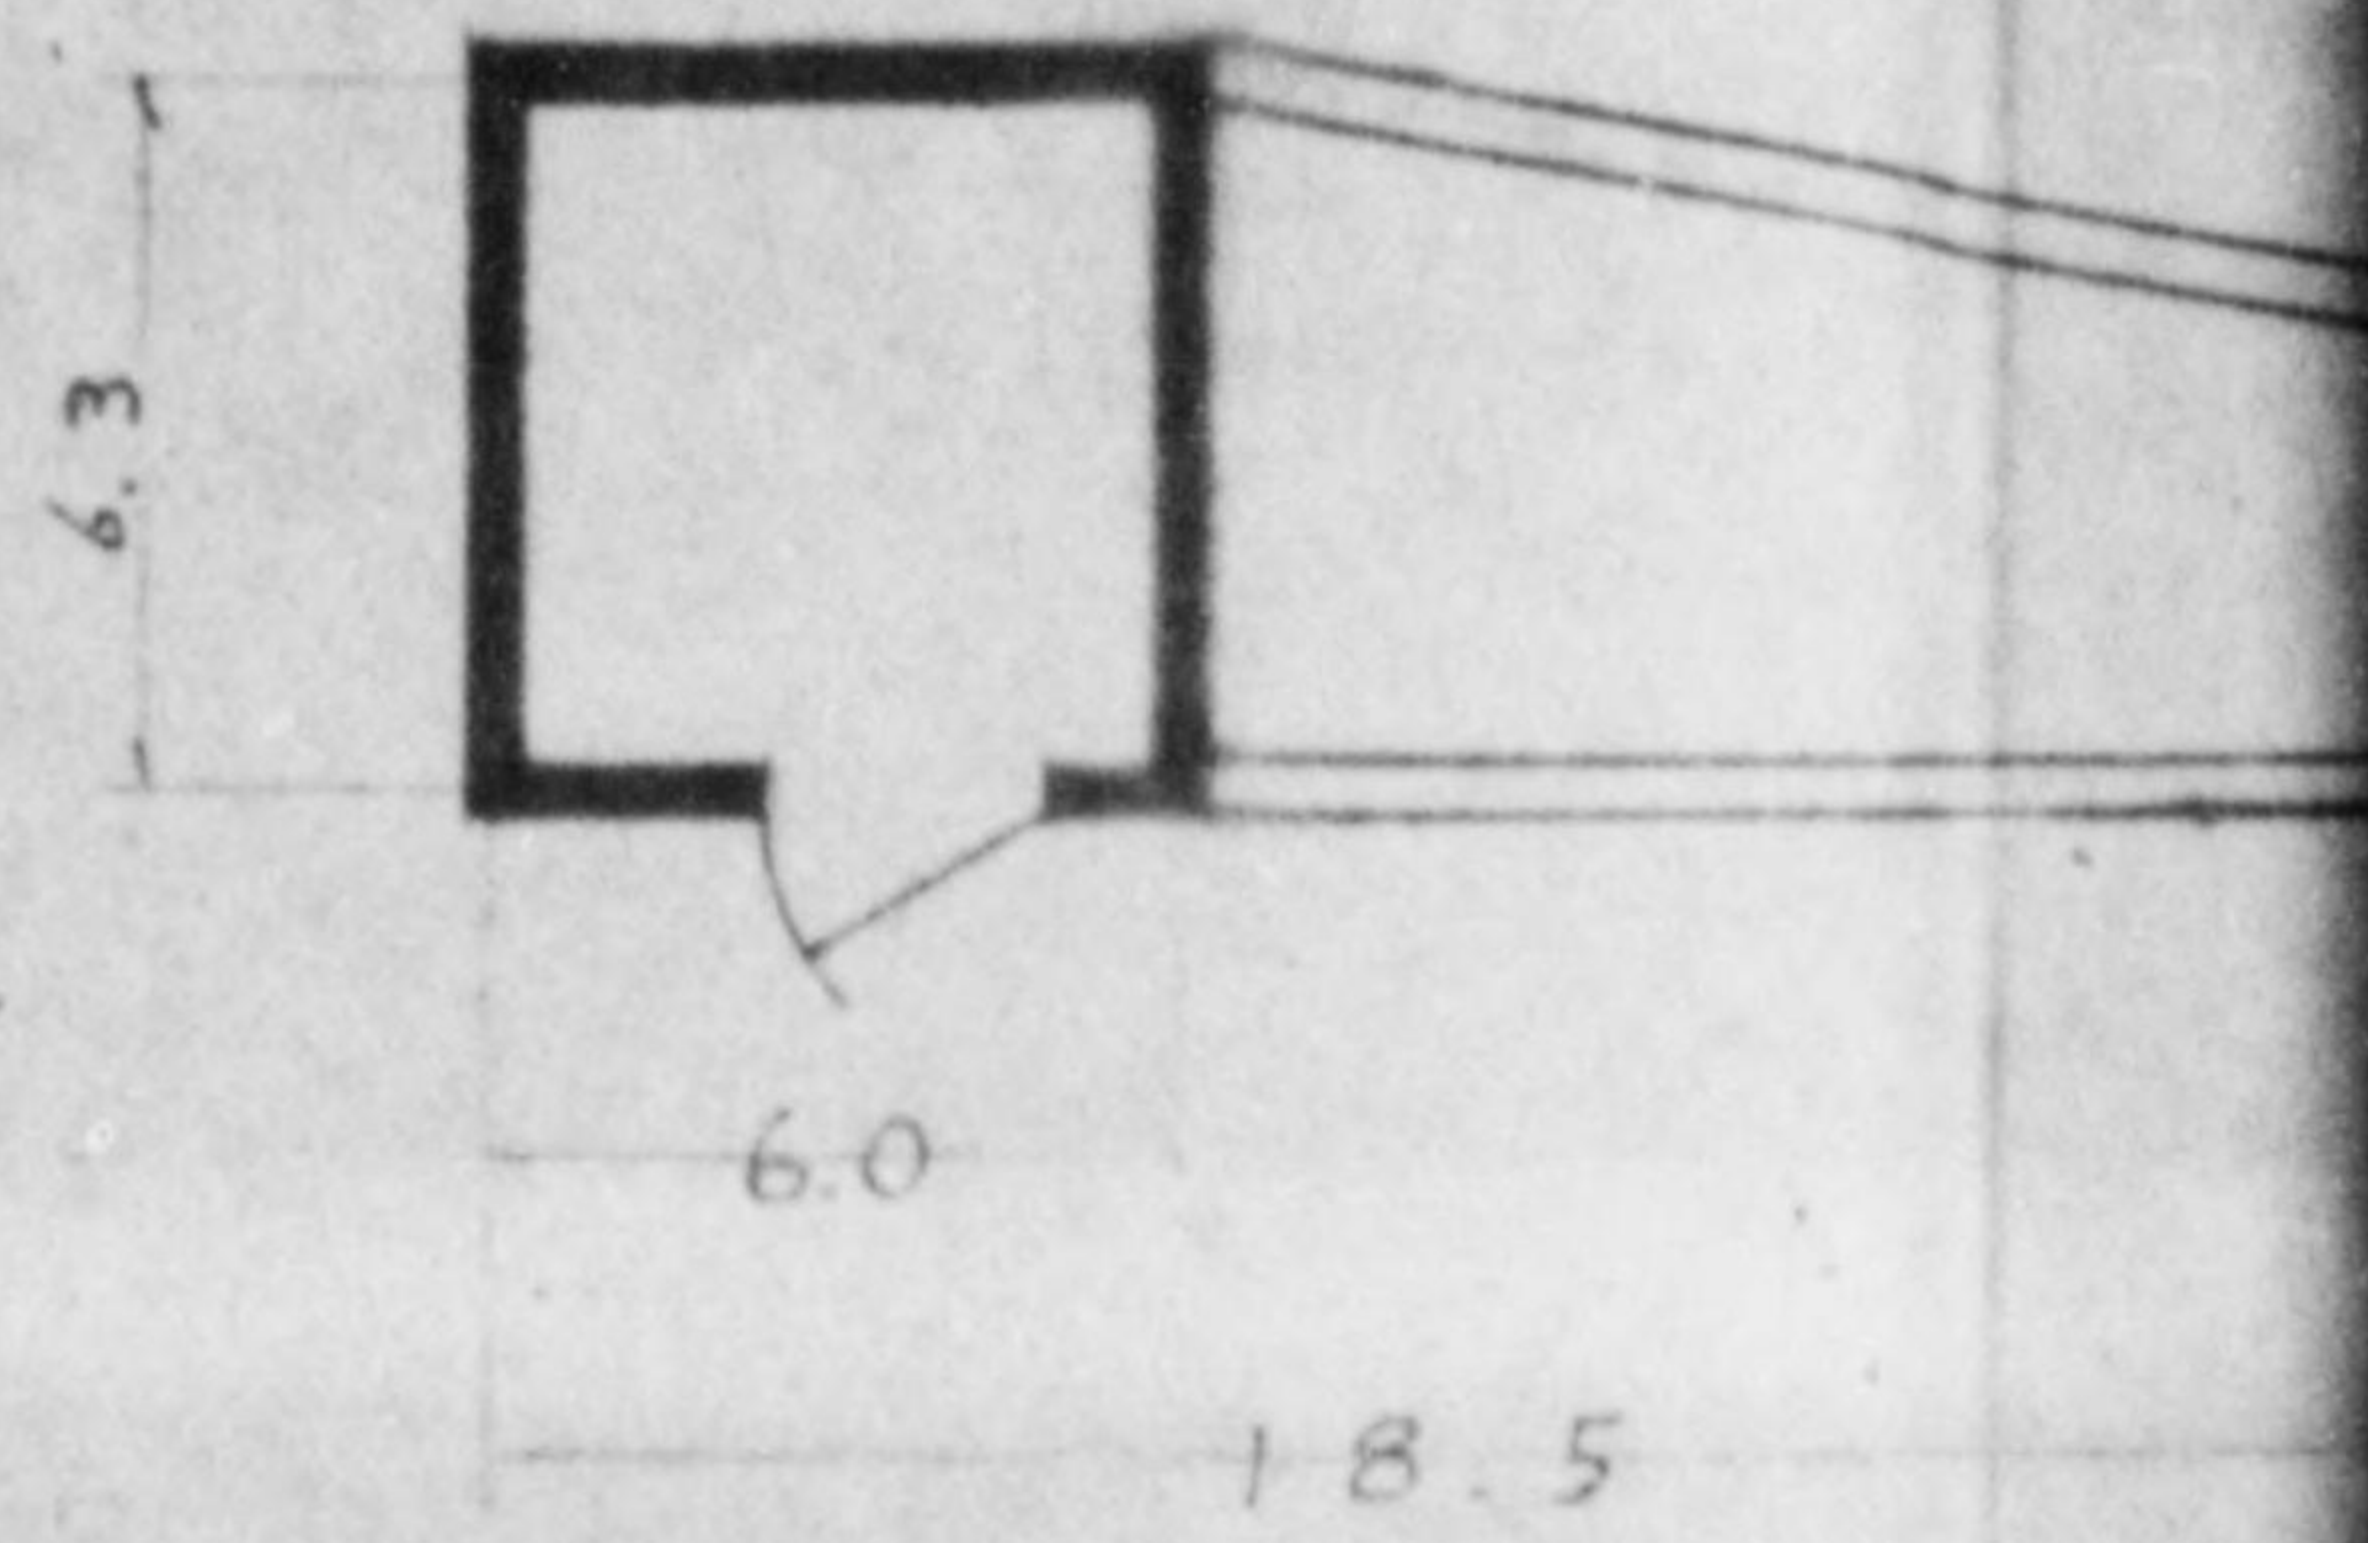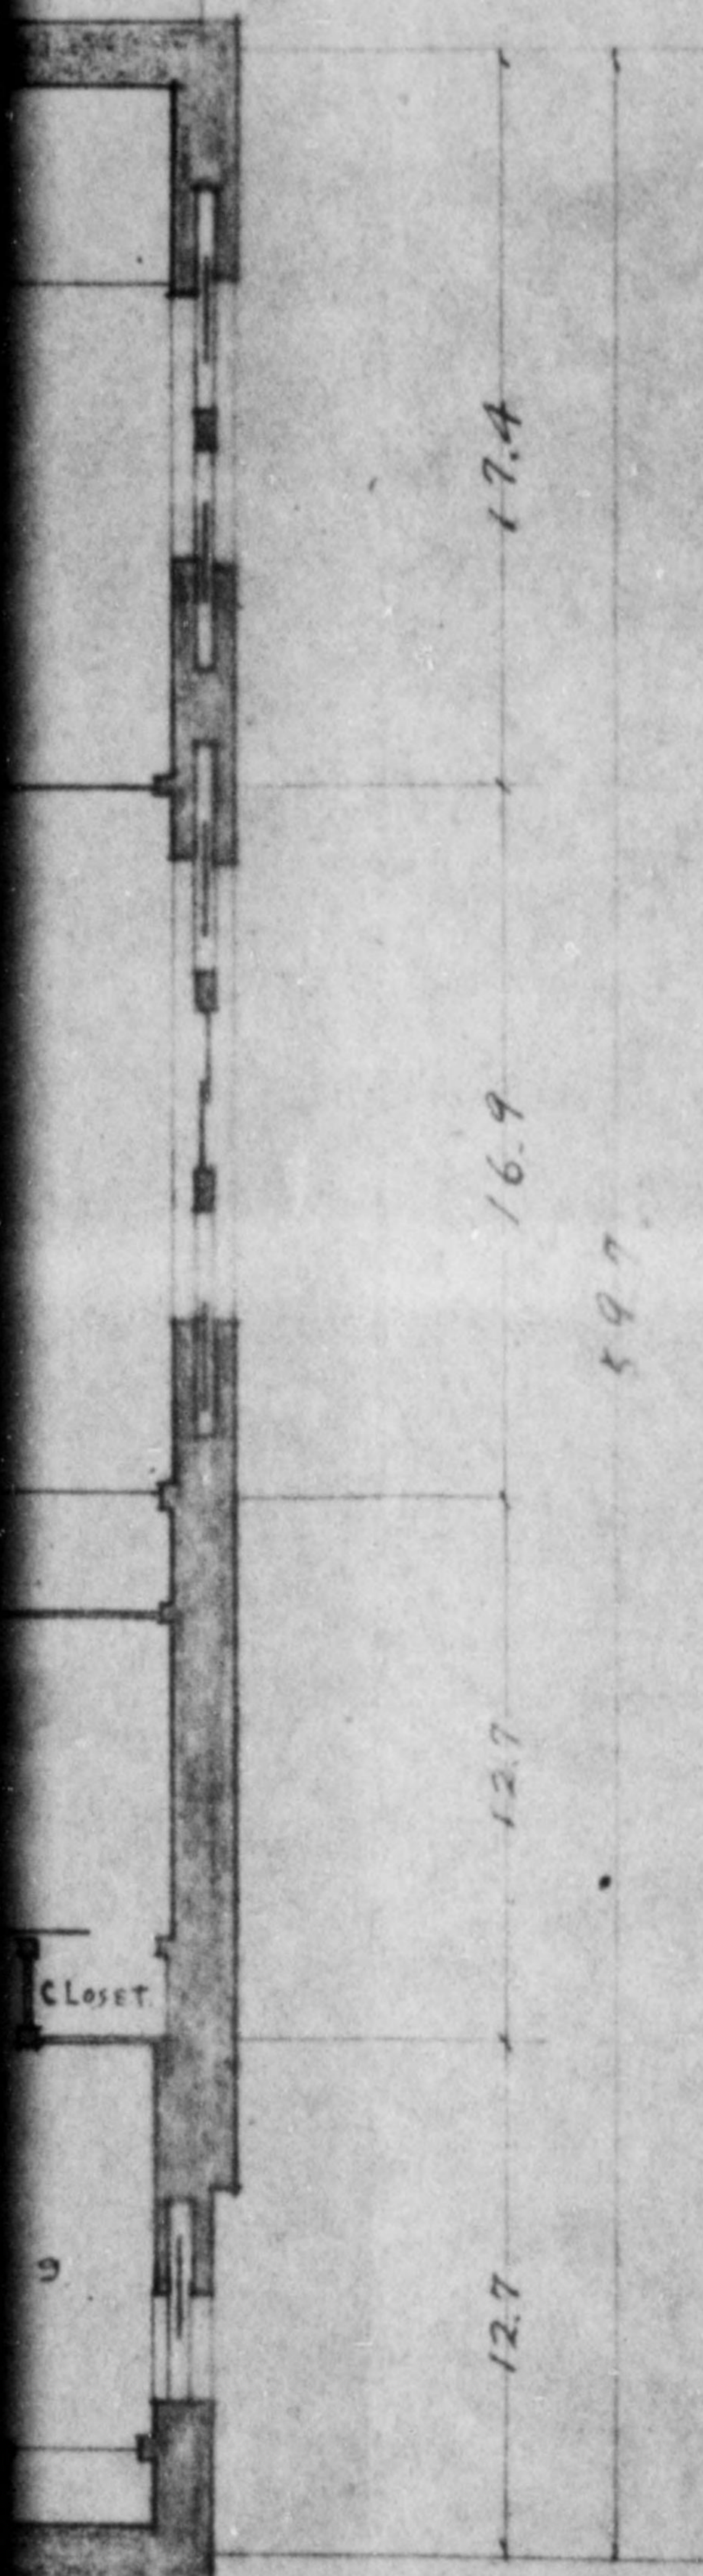

COAL BIN

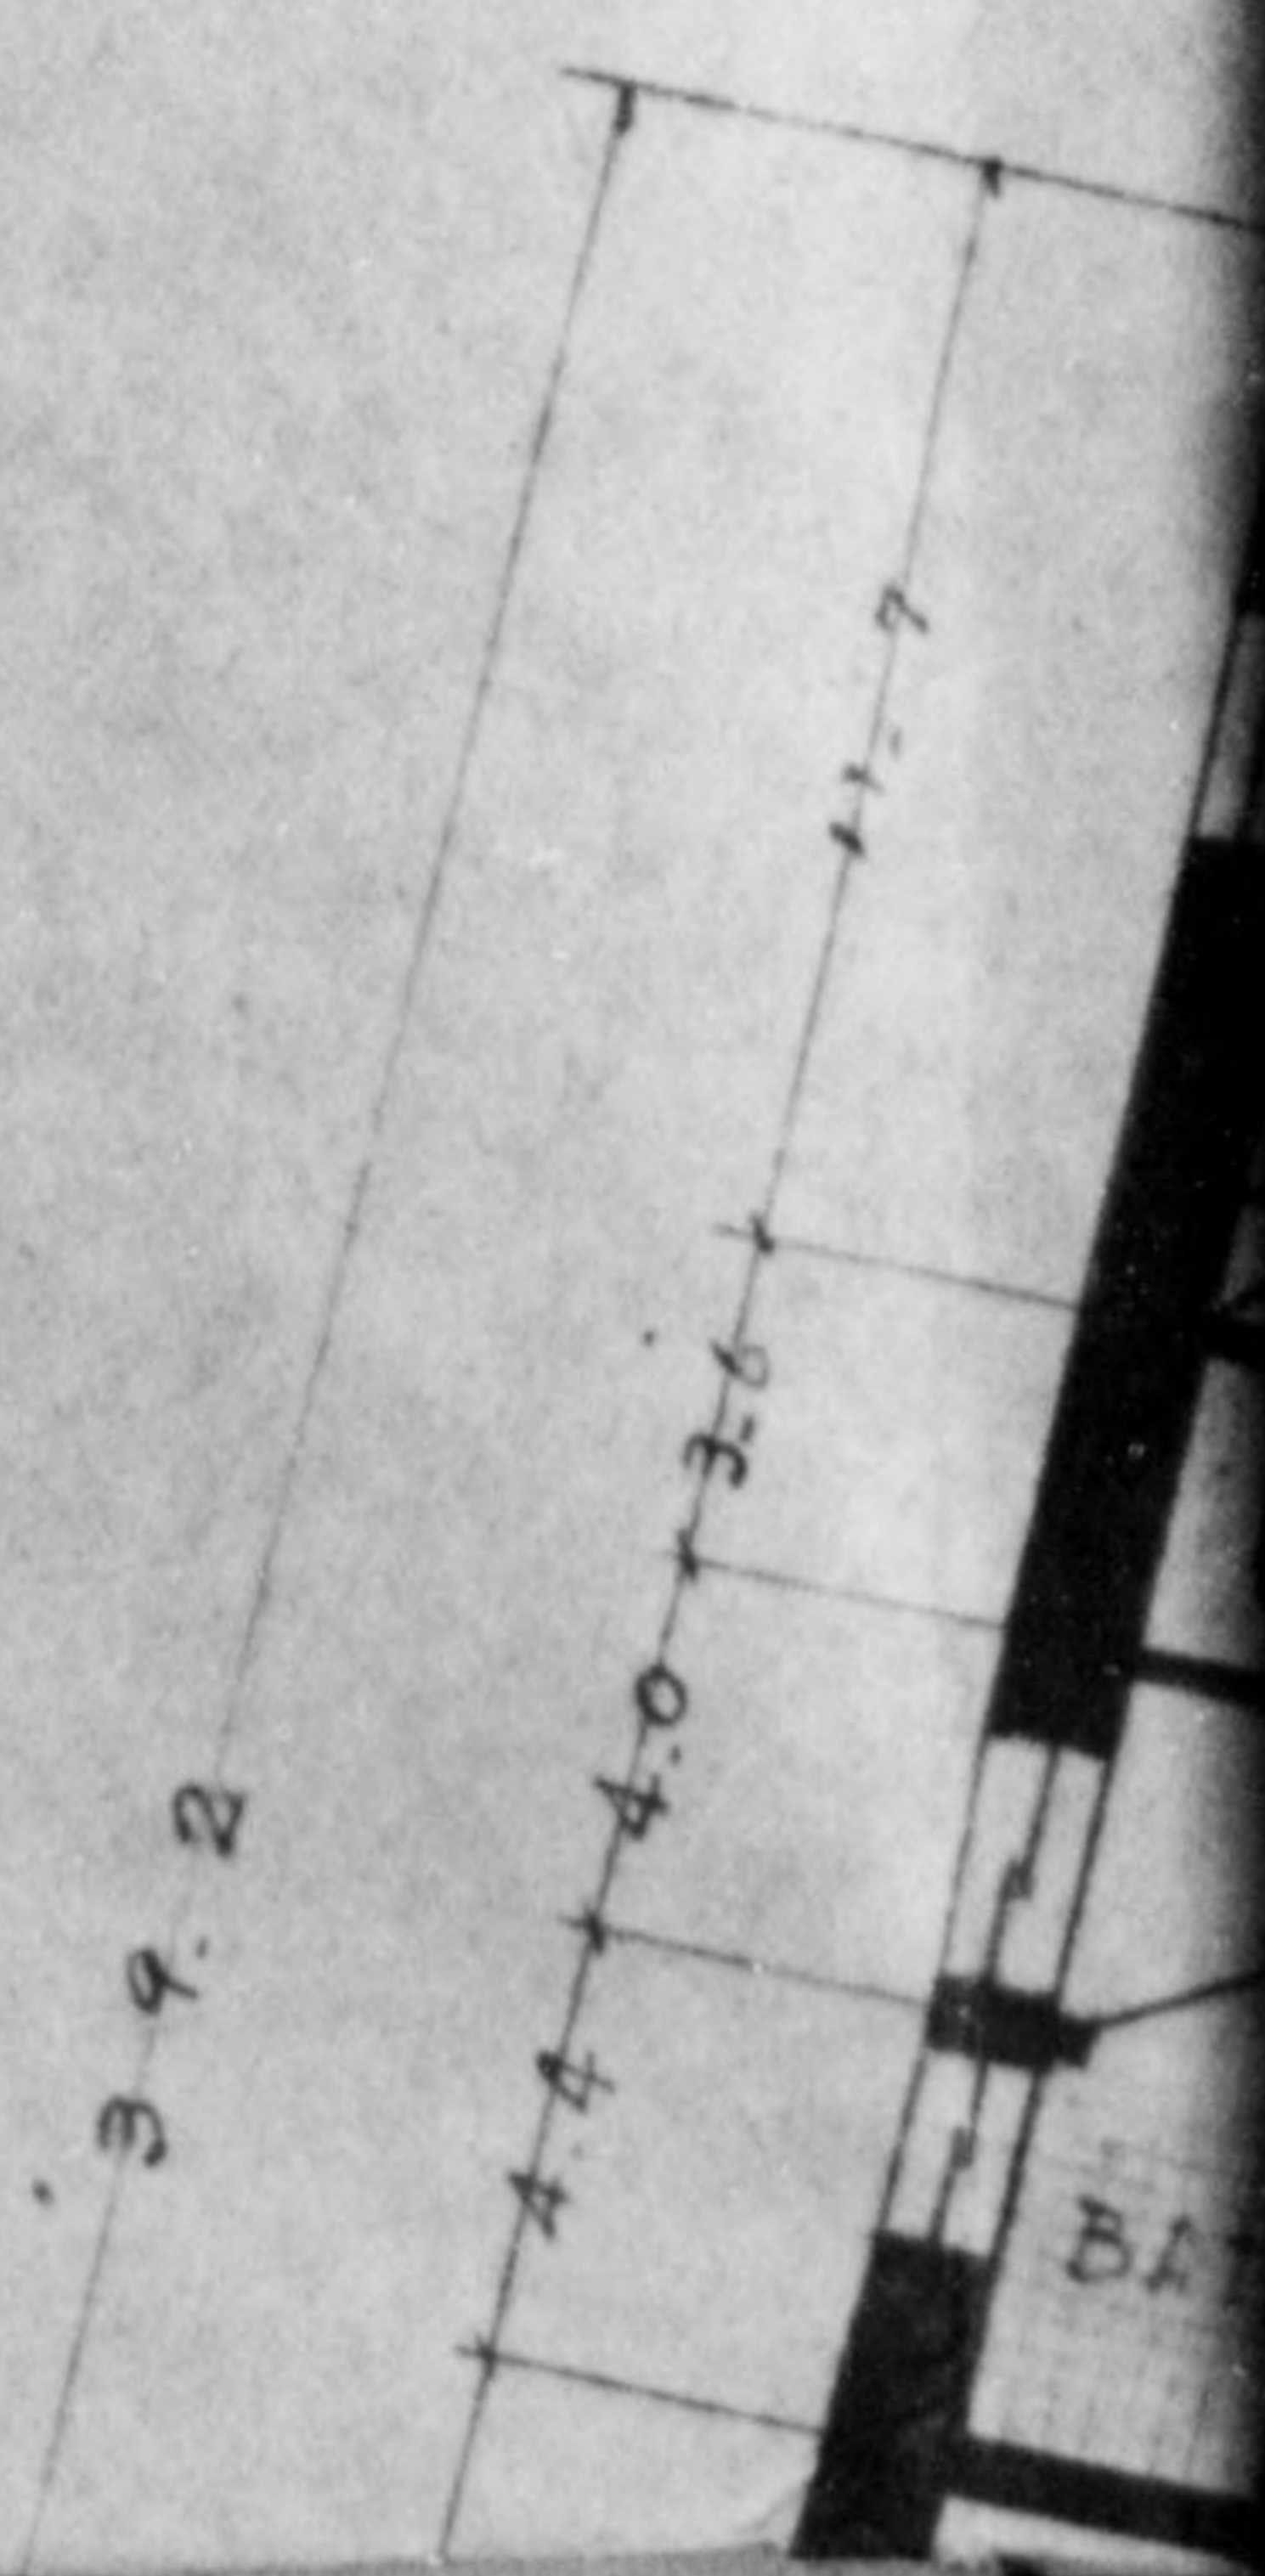


FLOOR





775 013

*Handwritten notes:*  
11 August  
KAPL  
Eng. Sec.

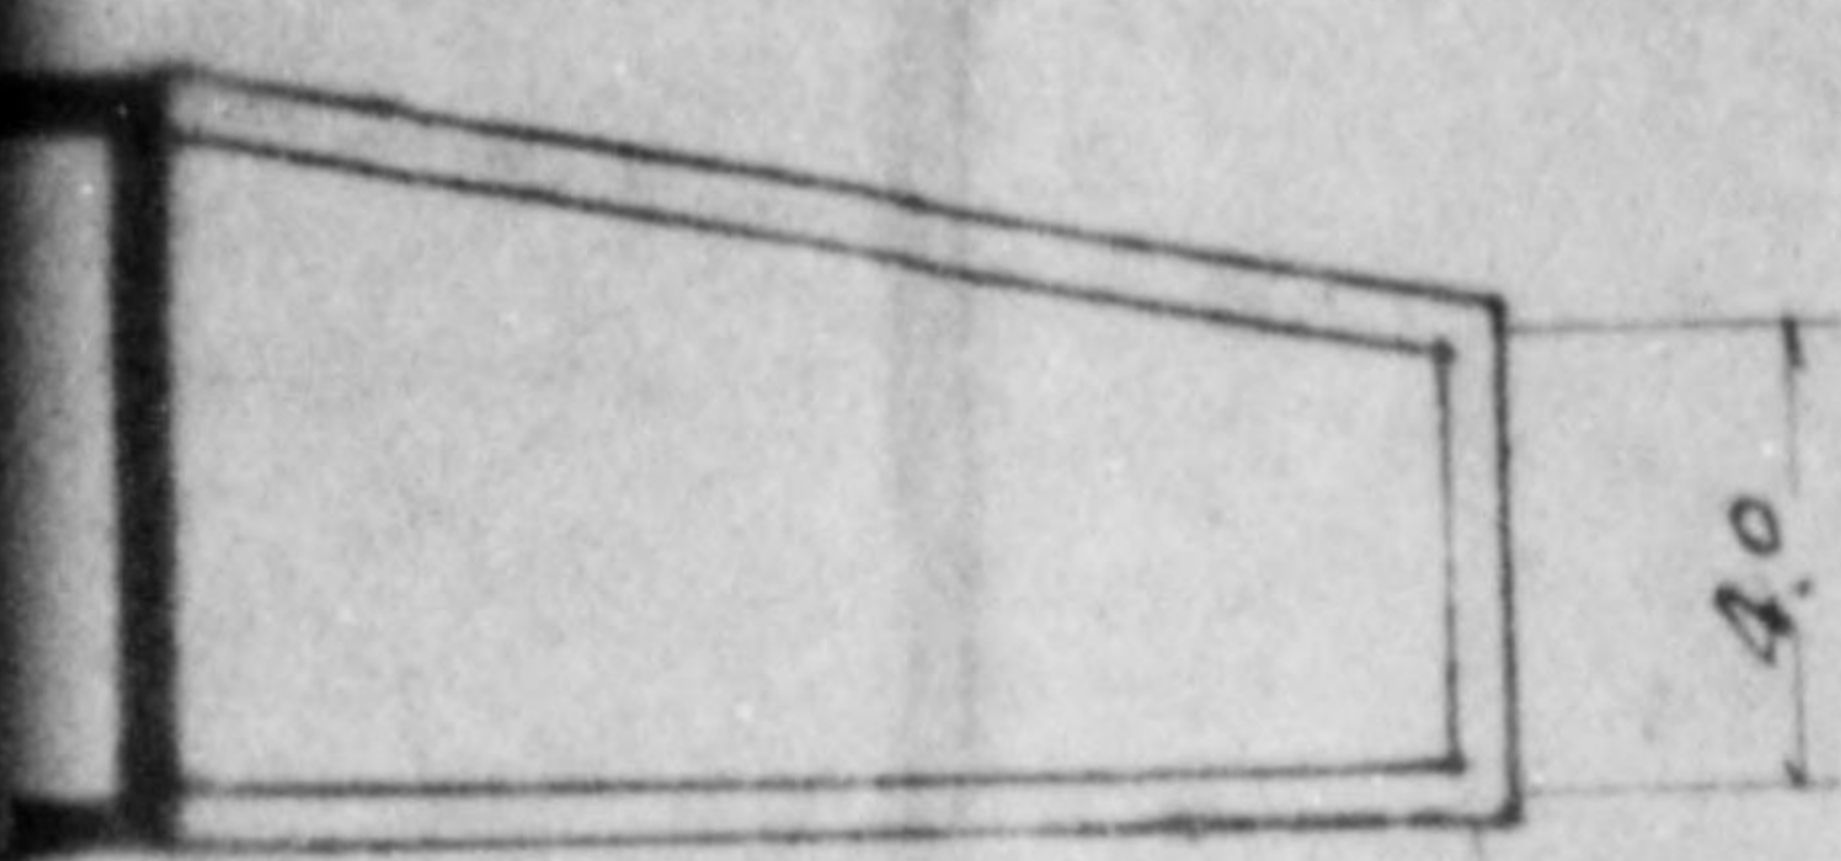

18.5

DAL - BIN -

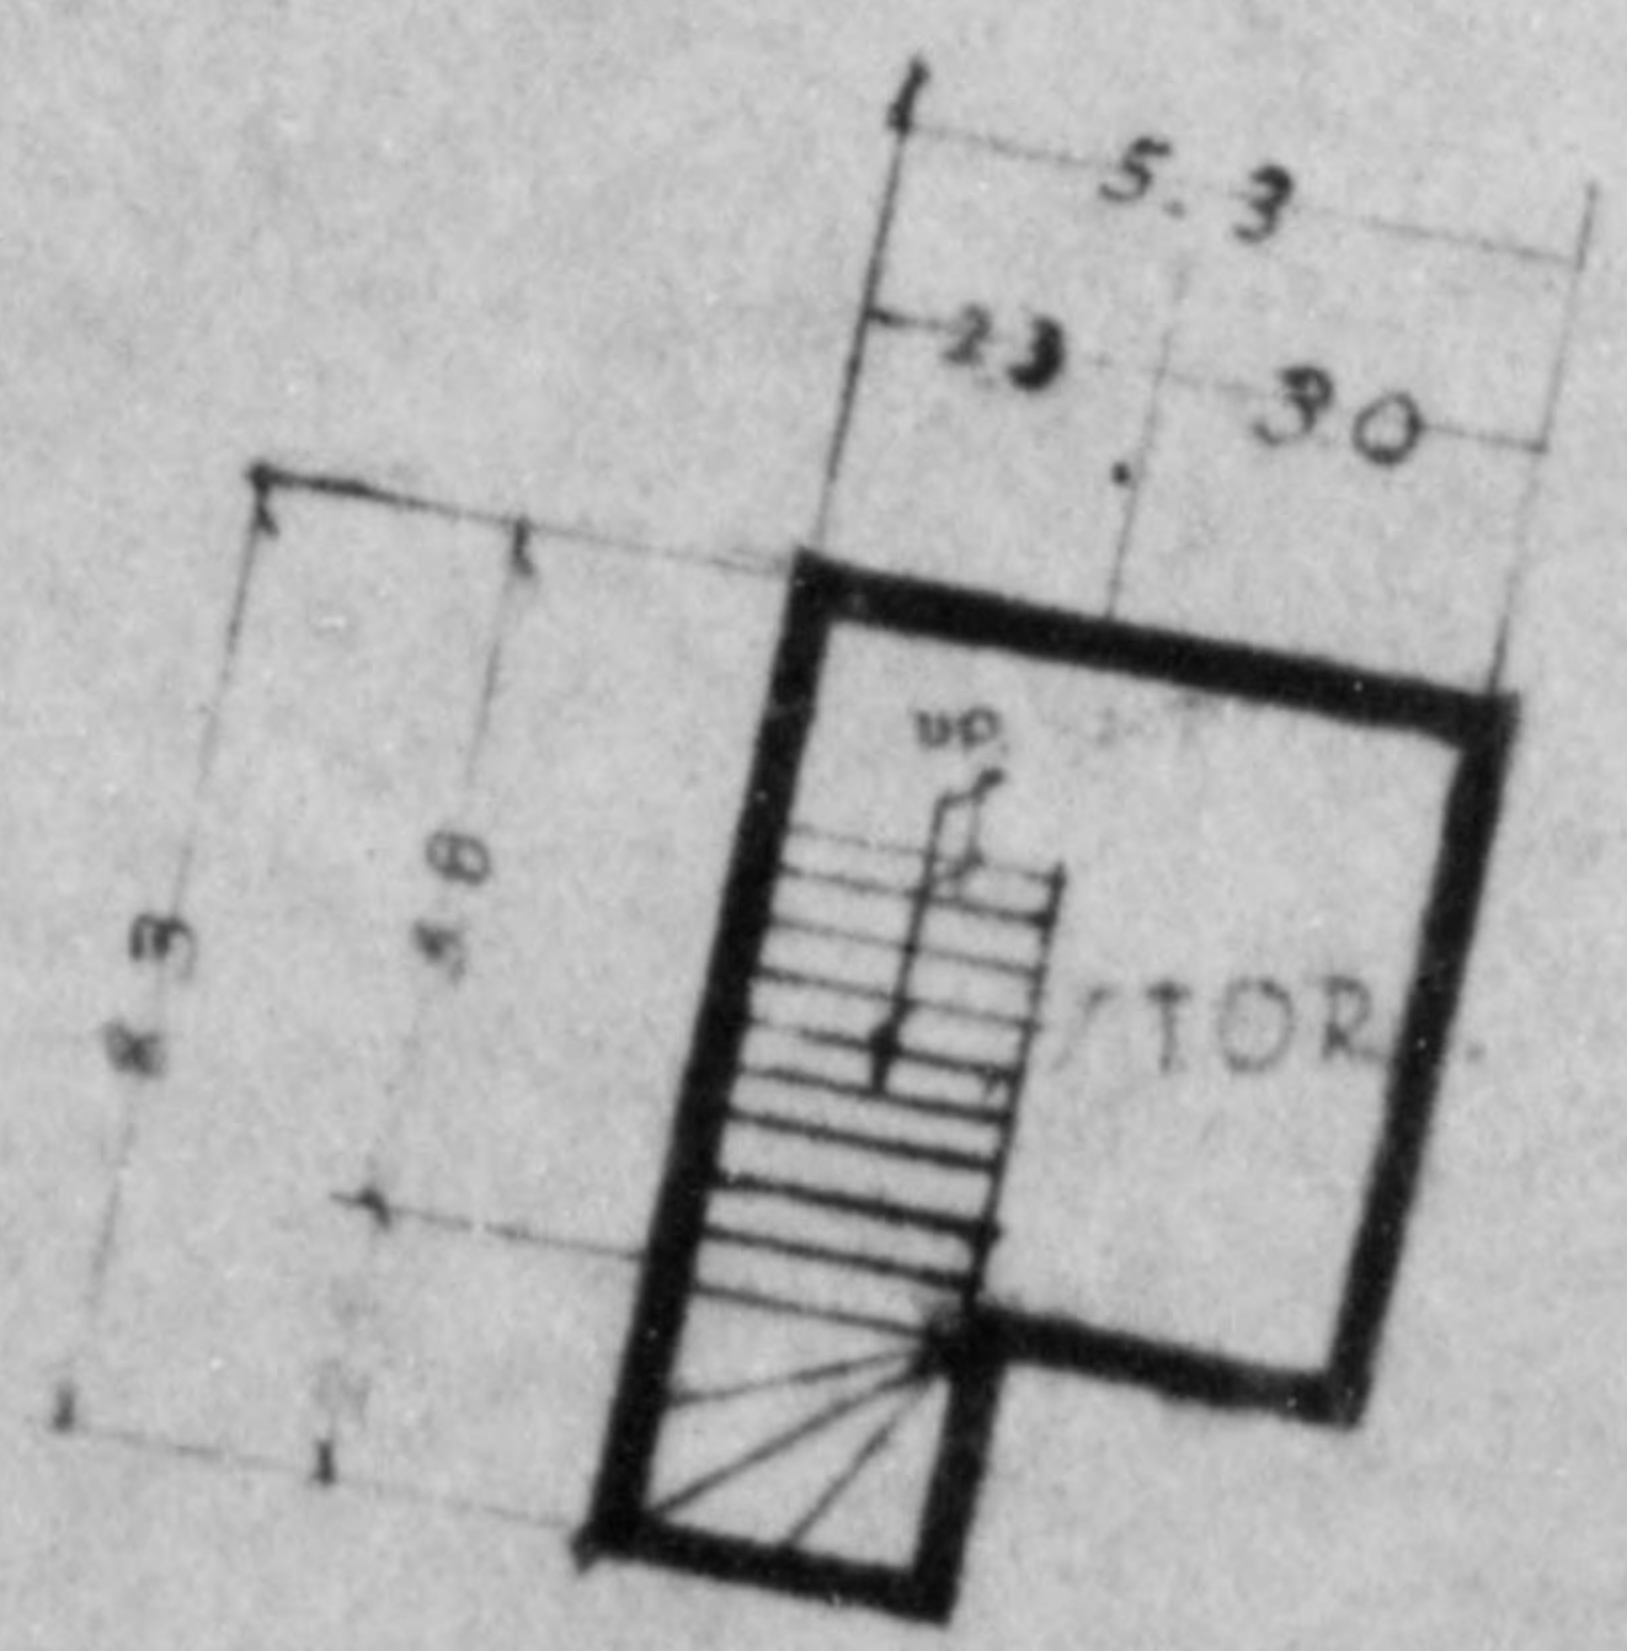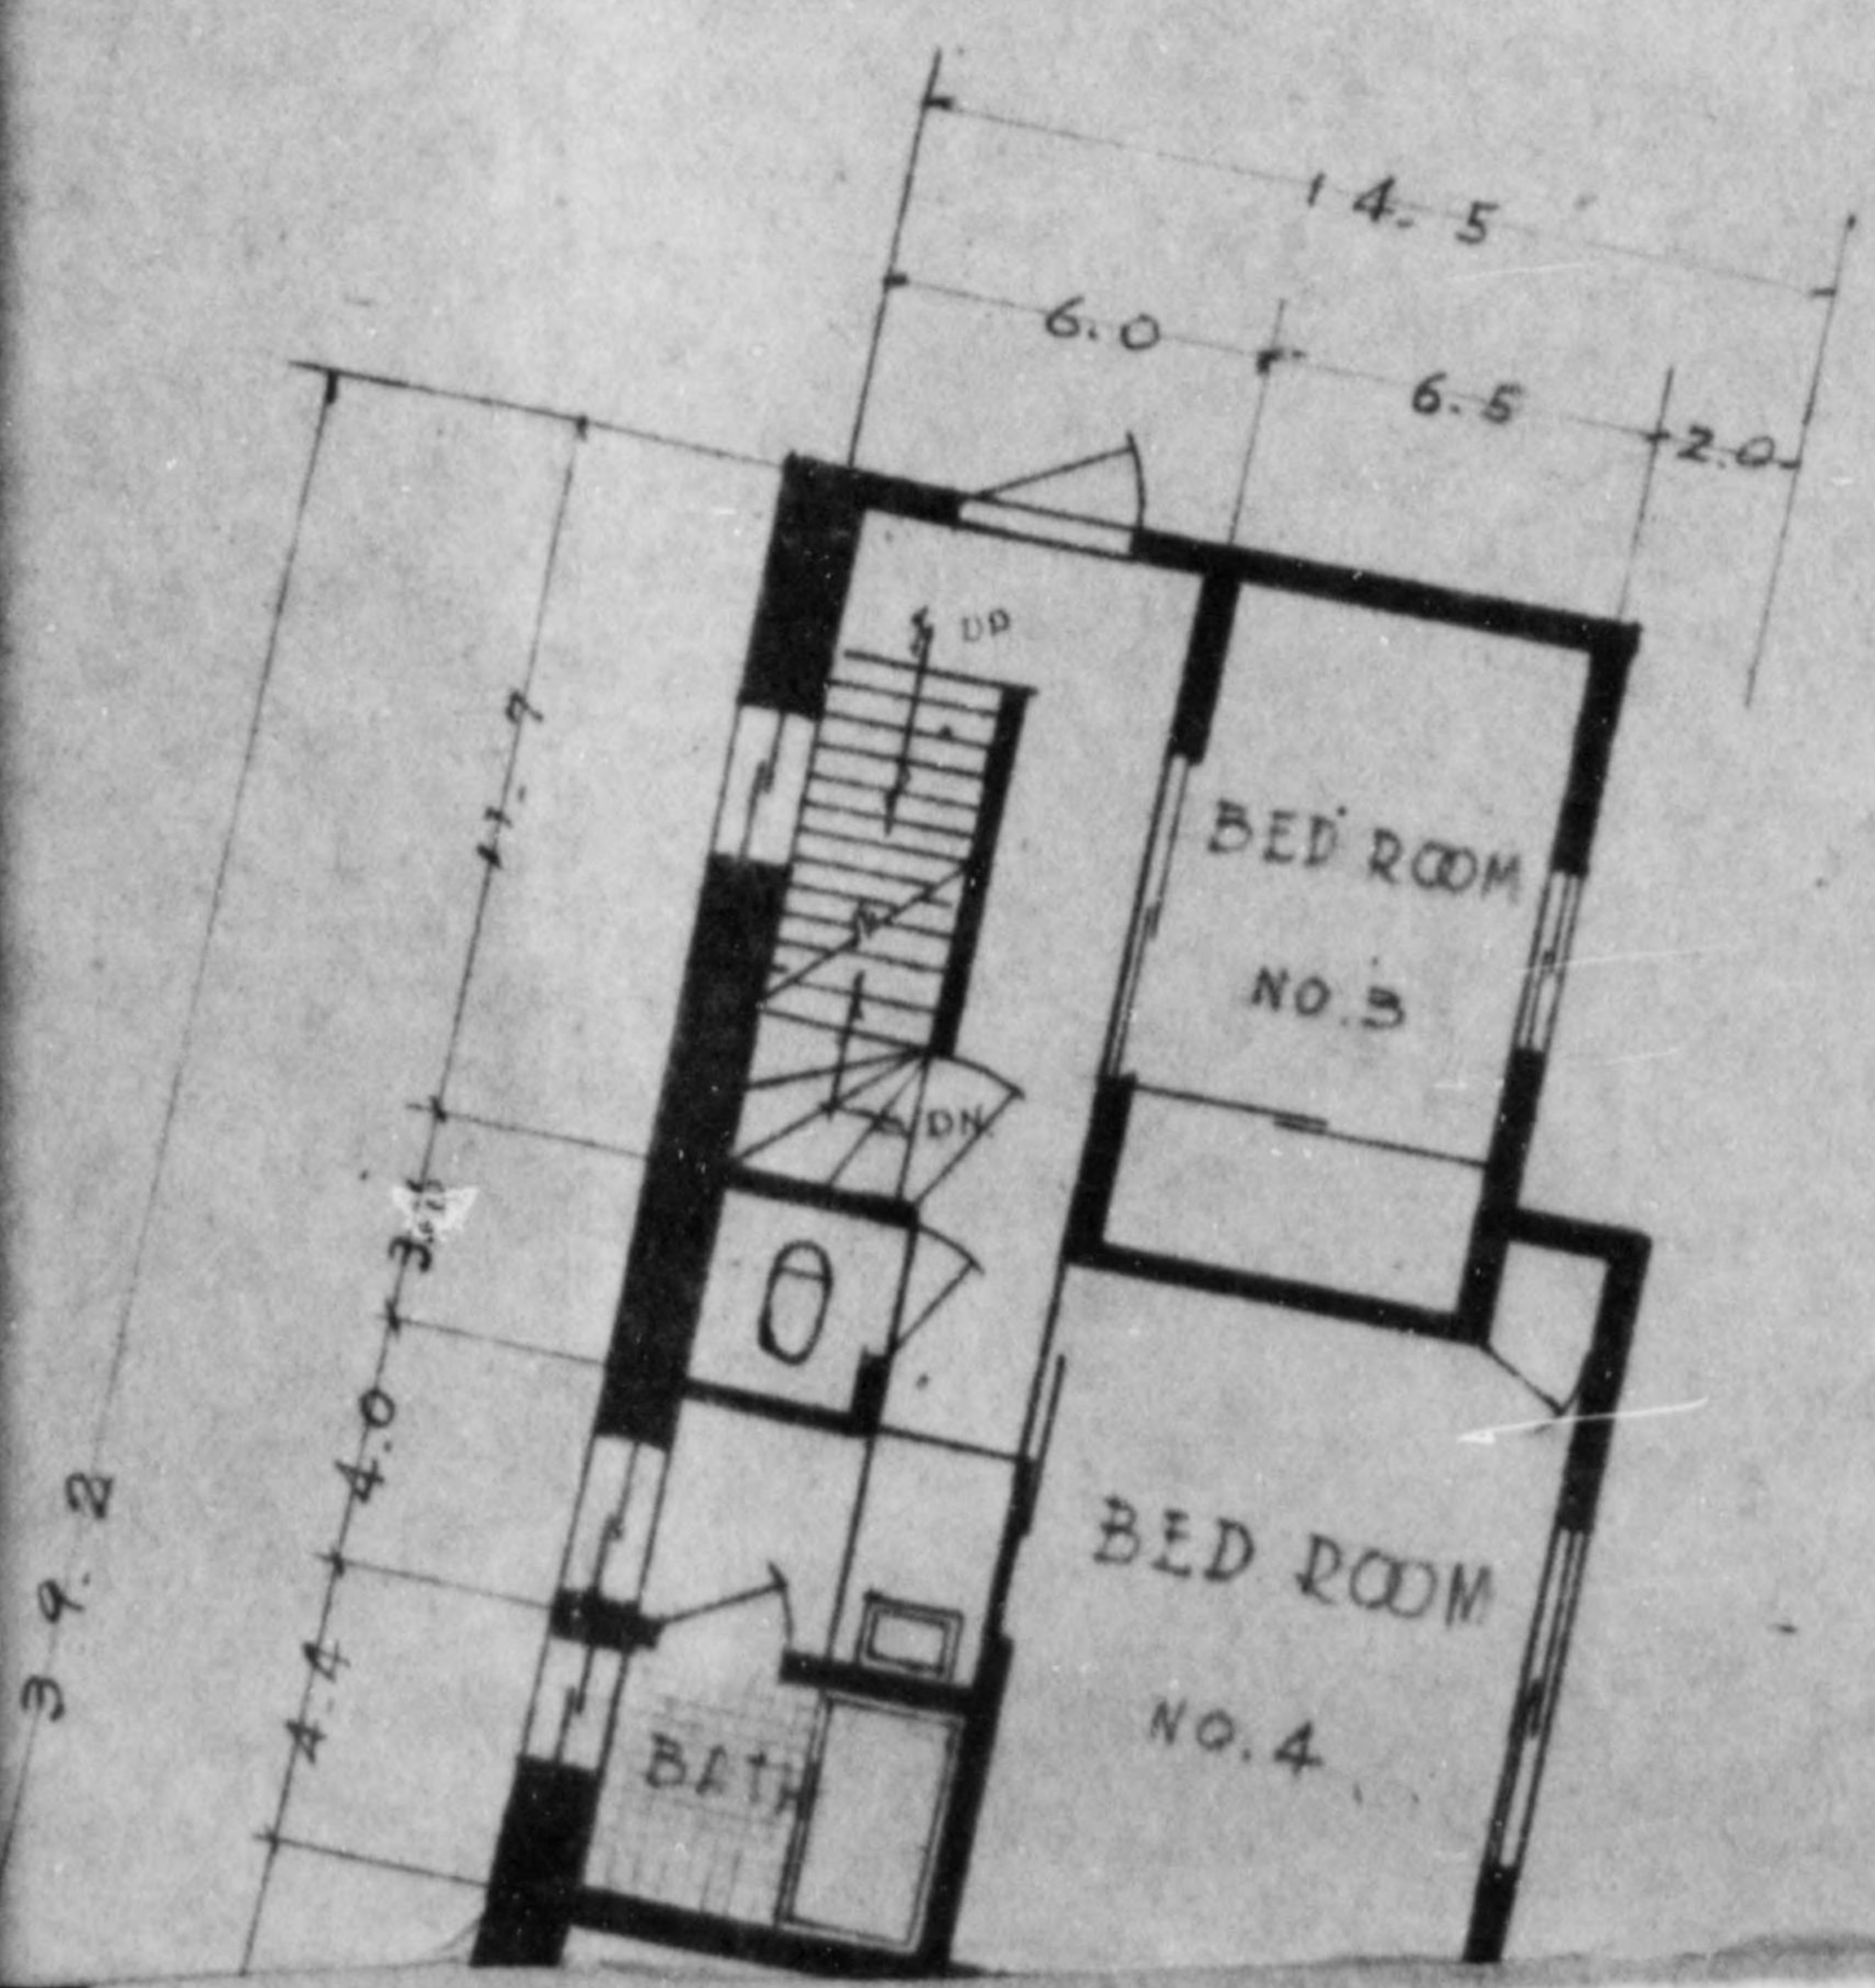


- BASEMENT -

ANNEX 4



775 013

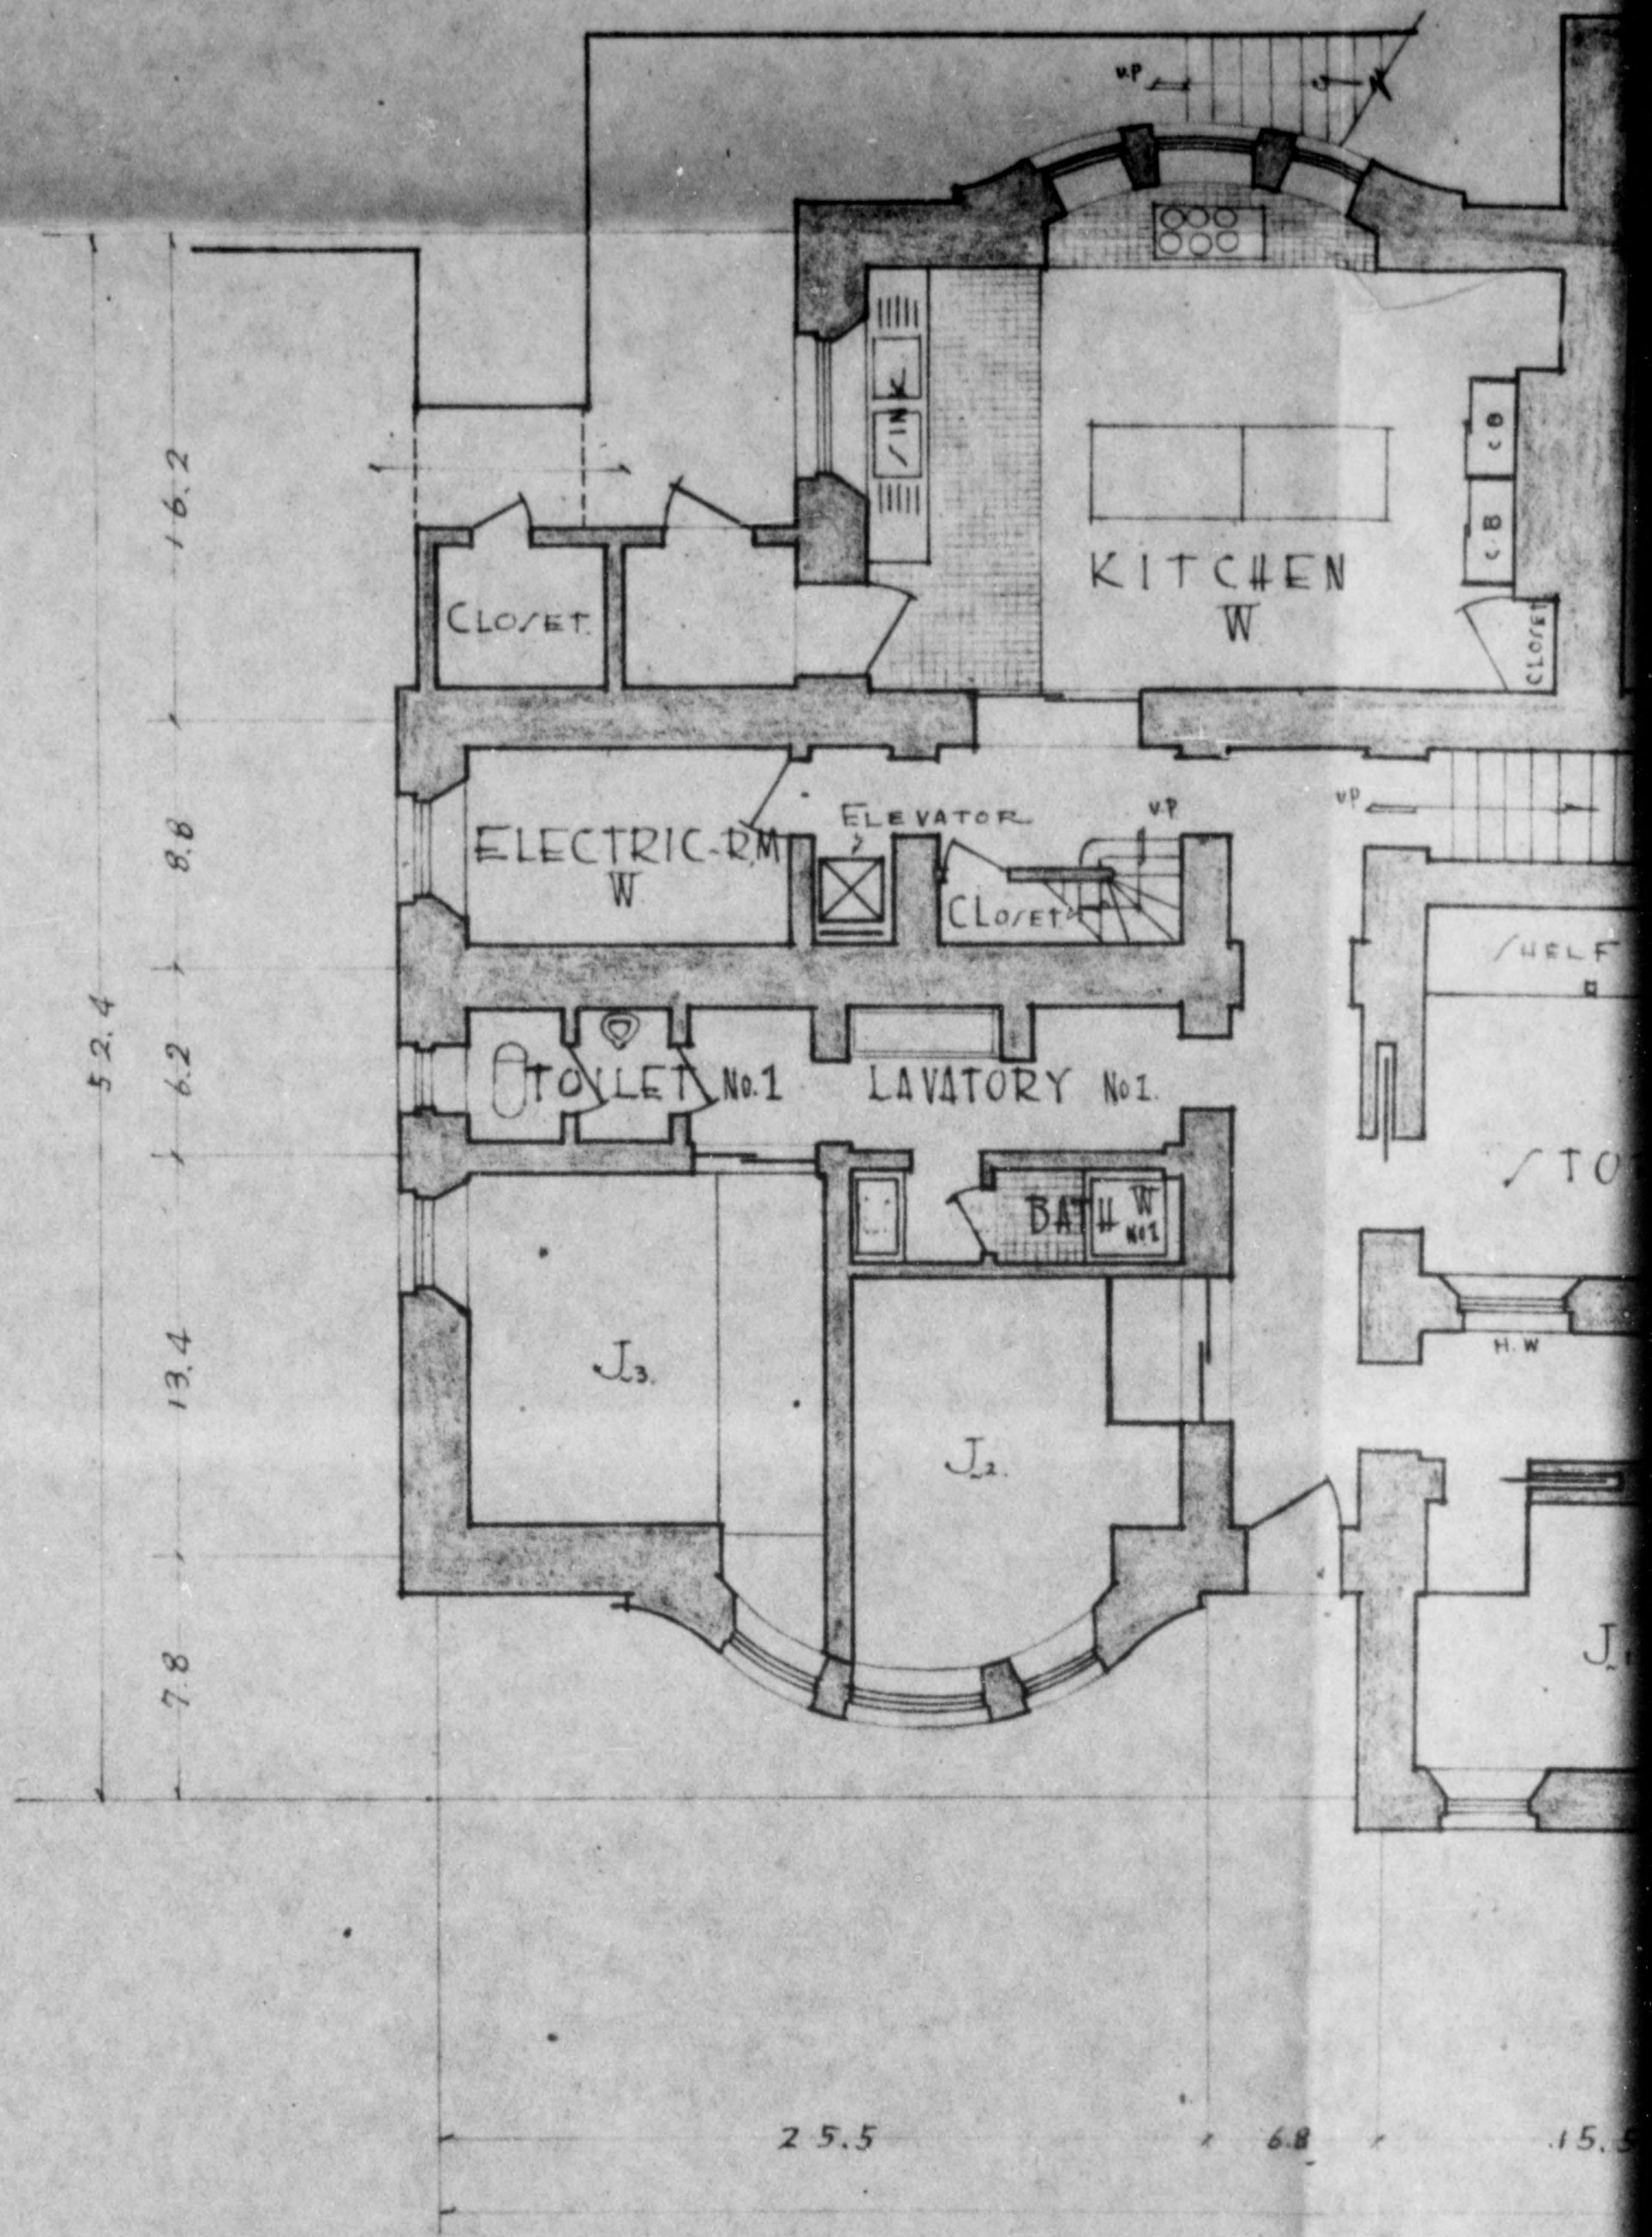


Incl 7  
Copy 3 of 8



775 013

- THIRD FLOOR

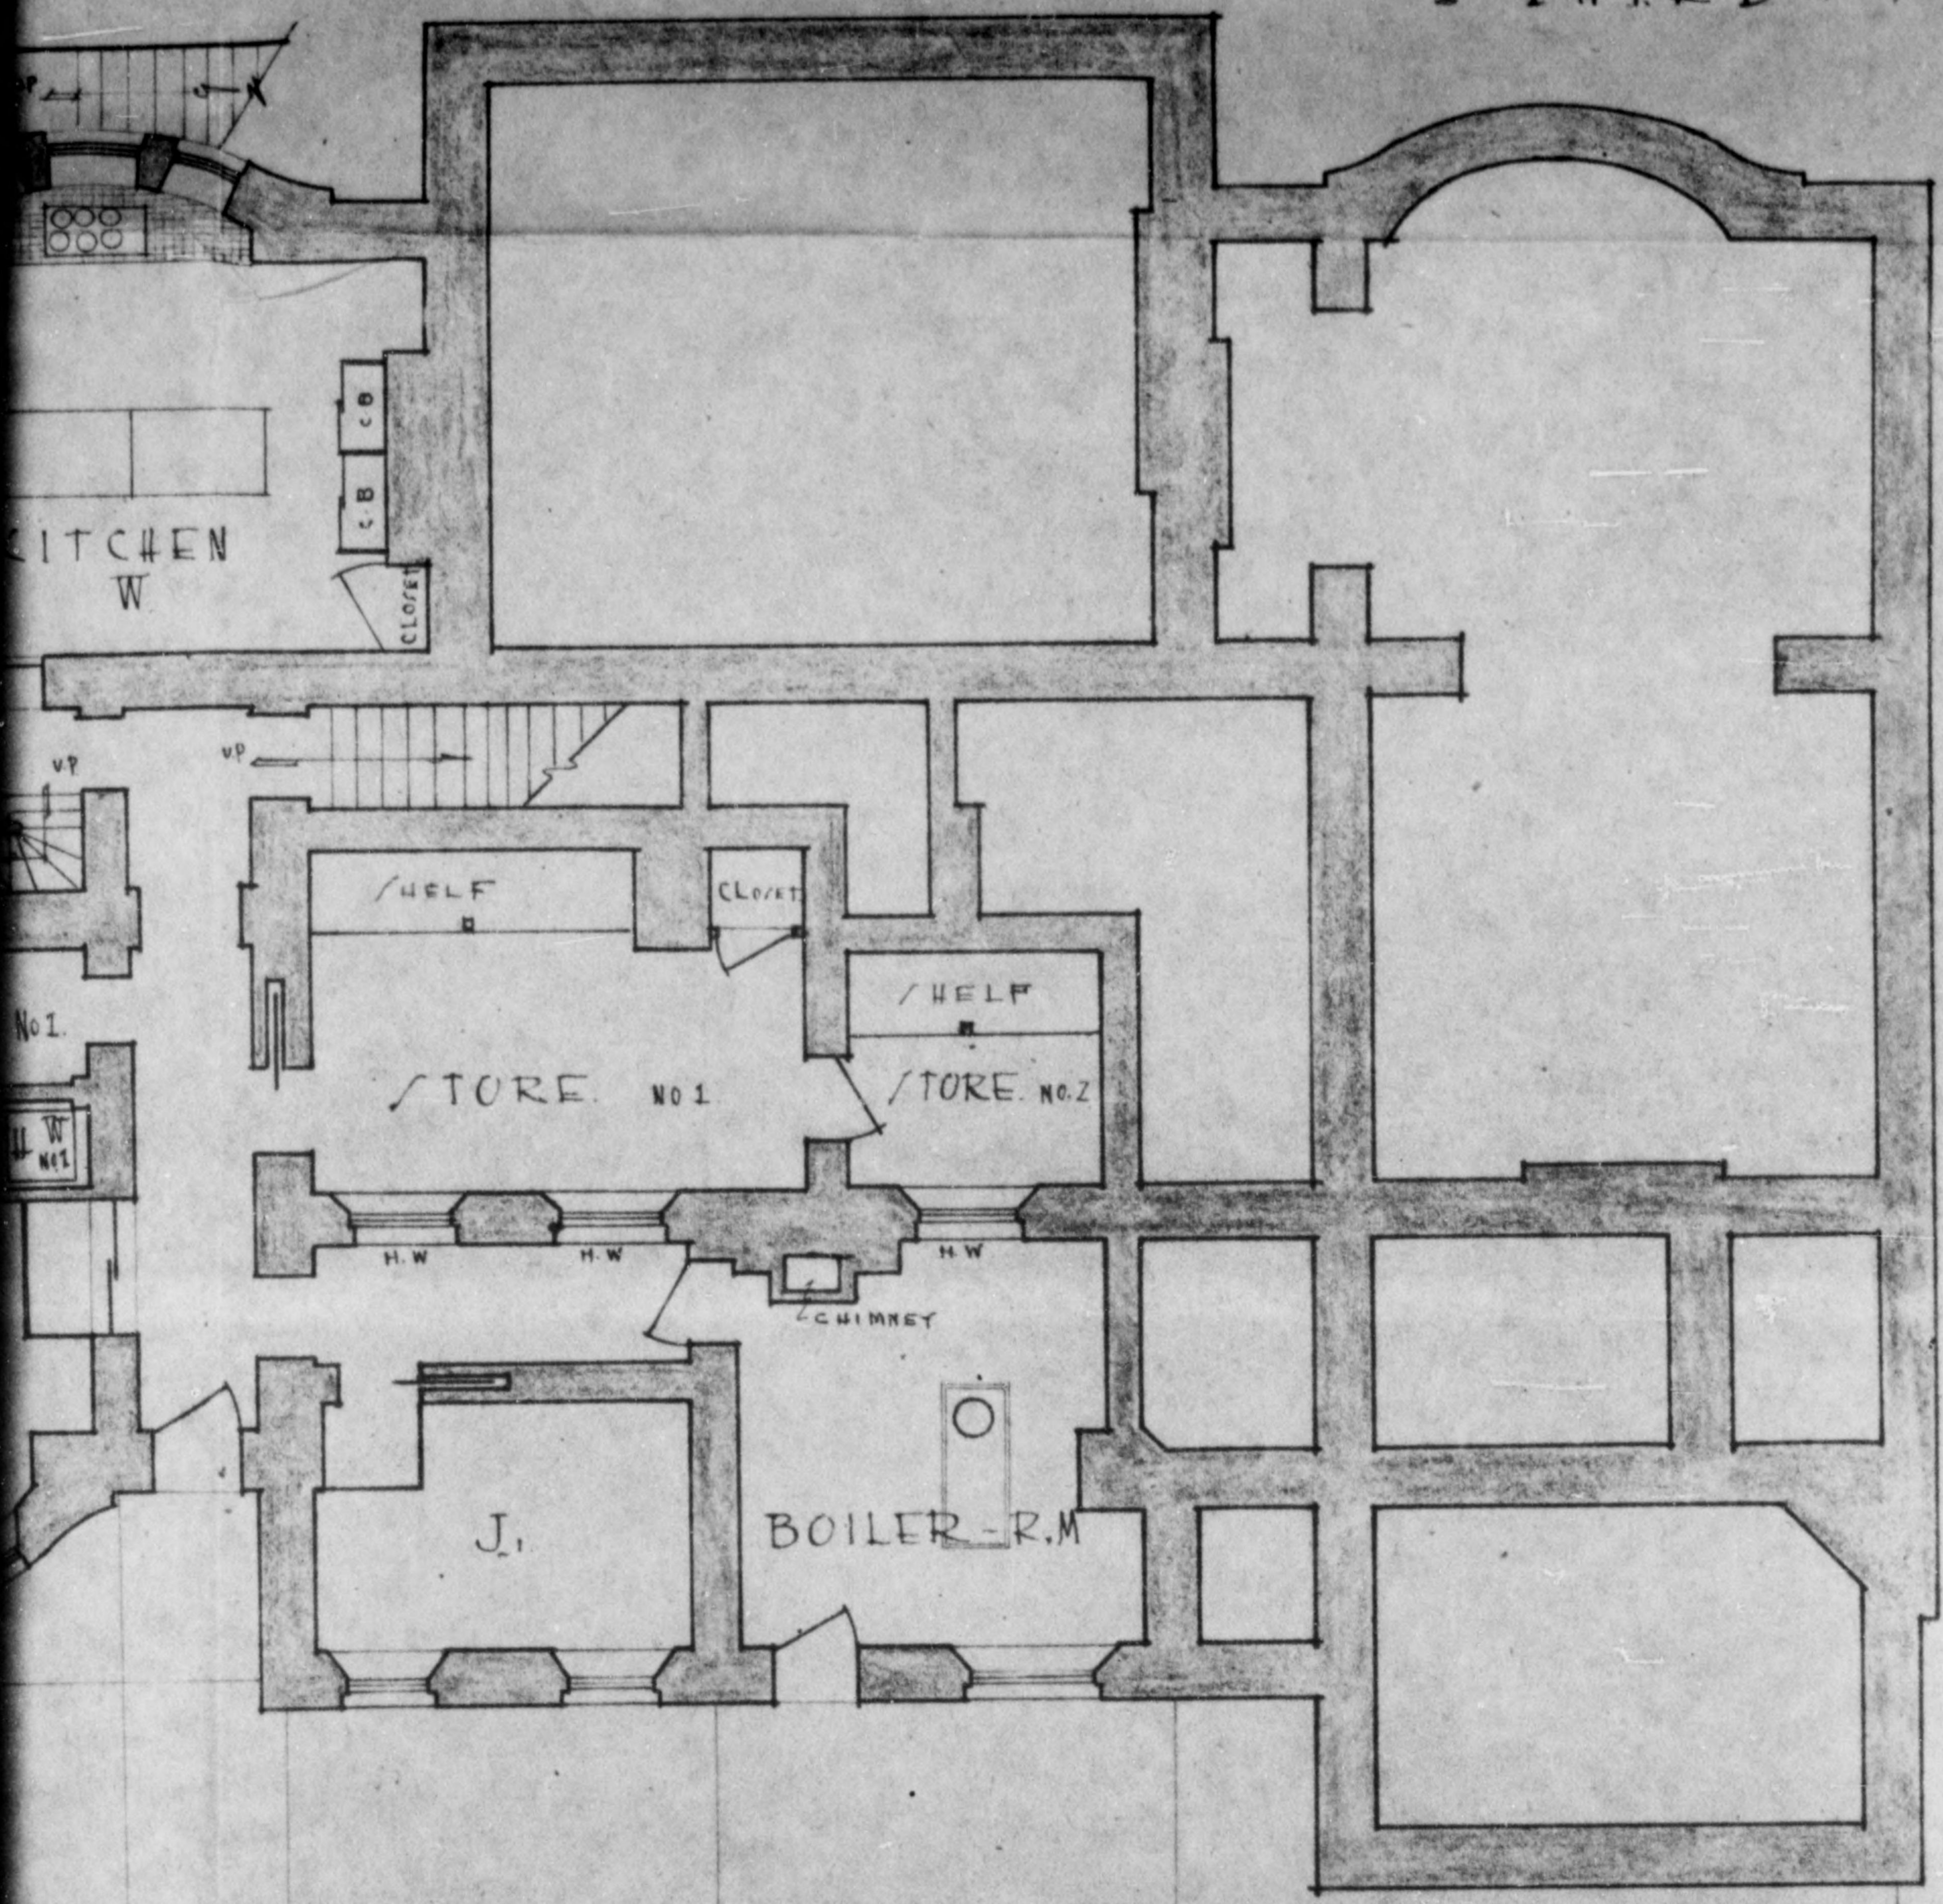



6.8      15.5      16.4

88.7

- BASEMENT



775 013

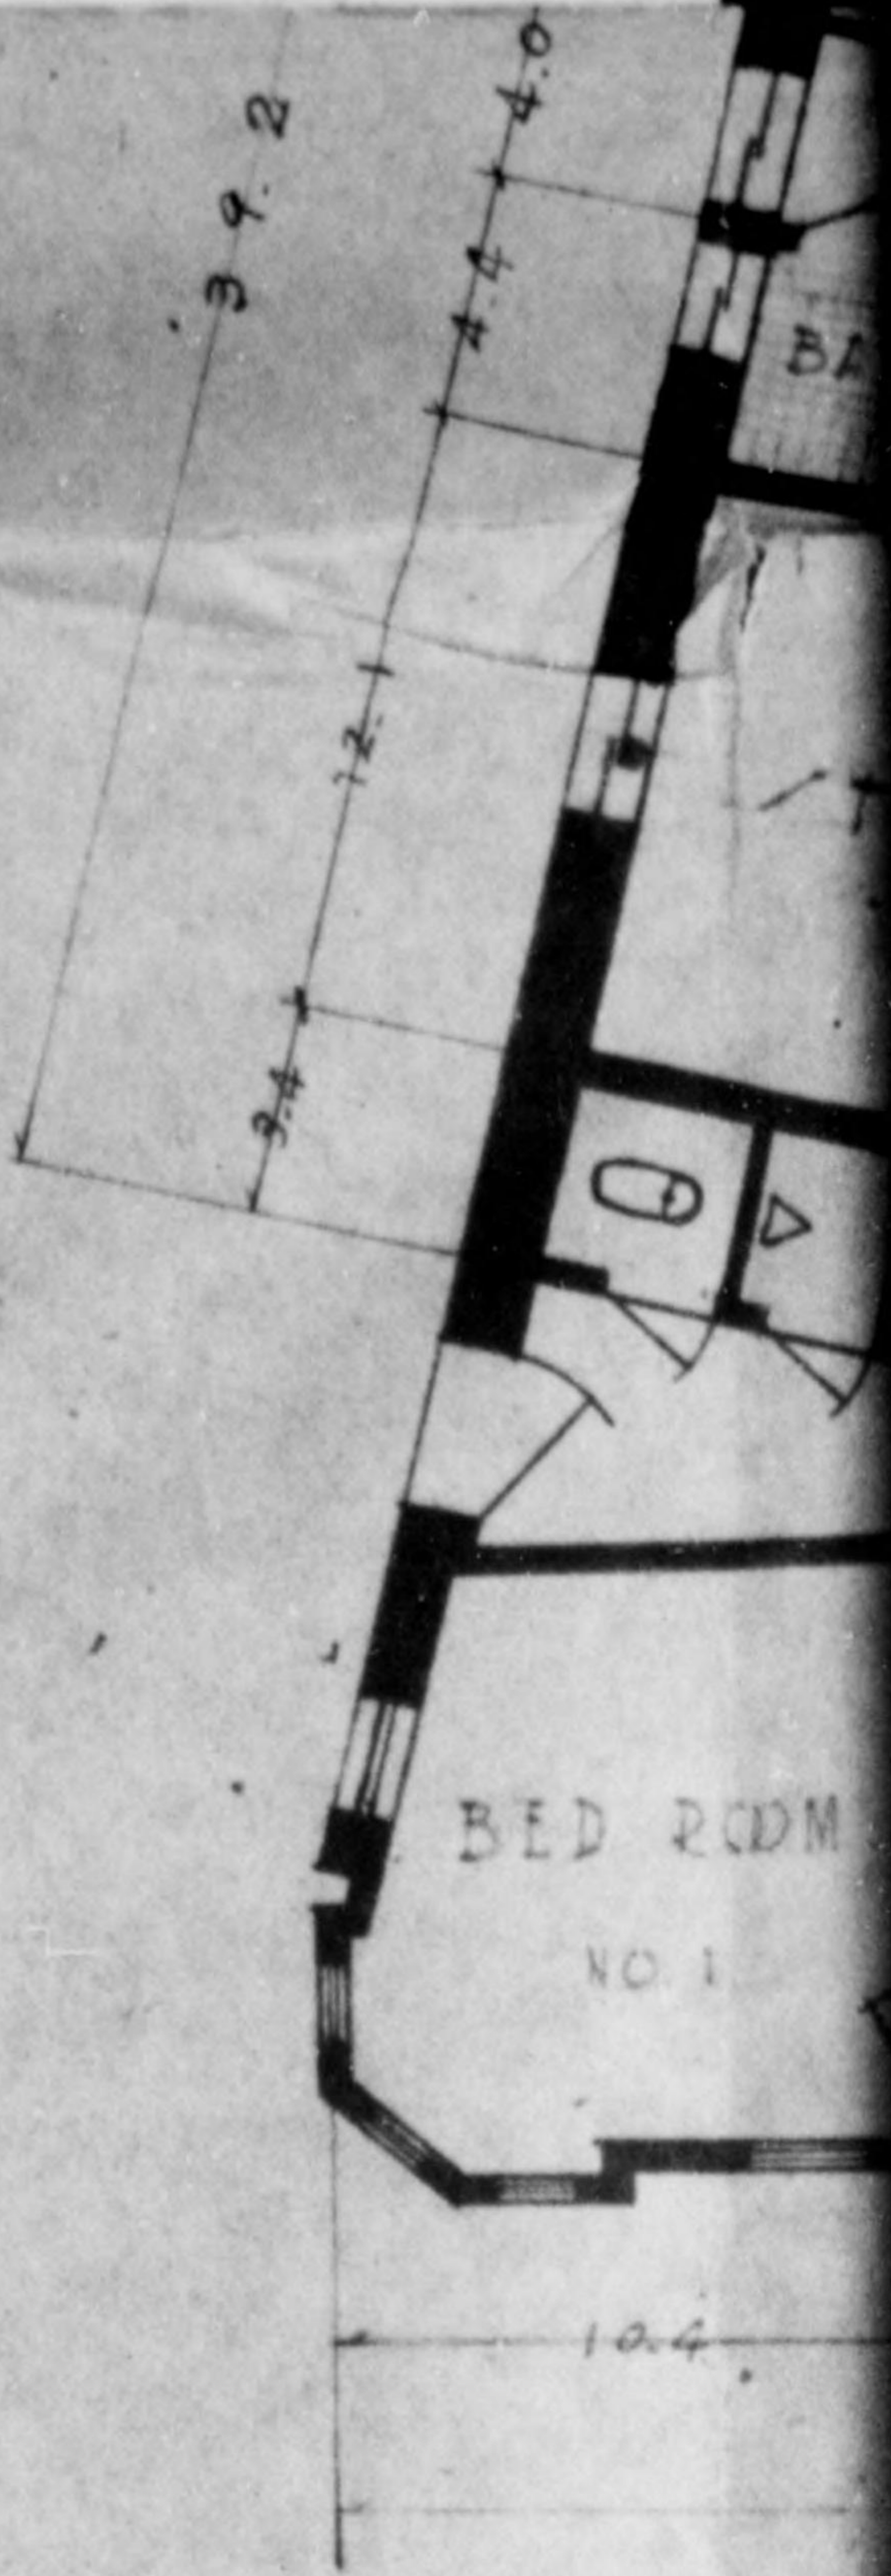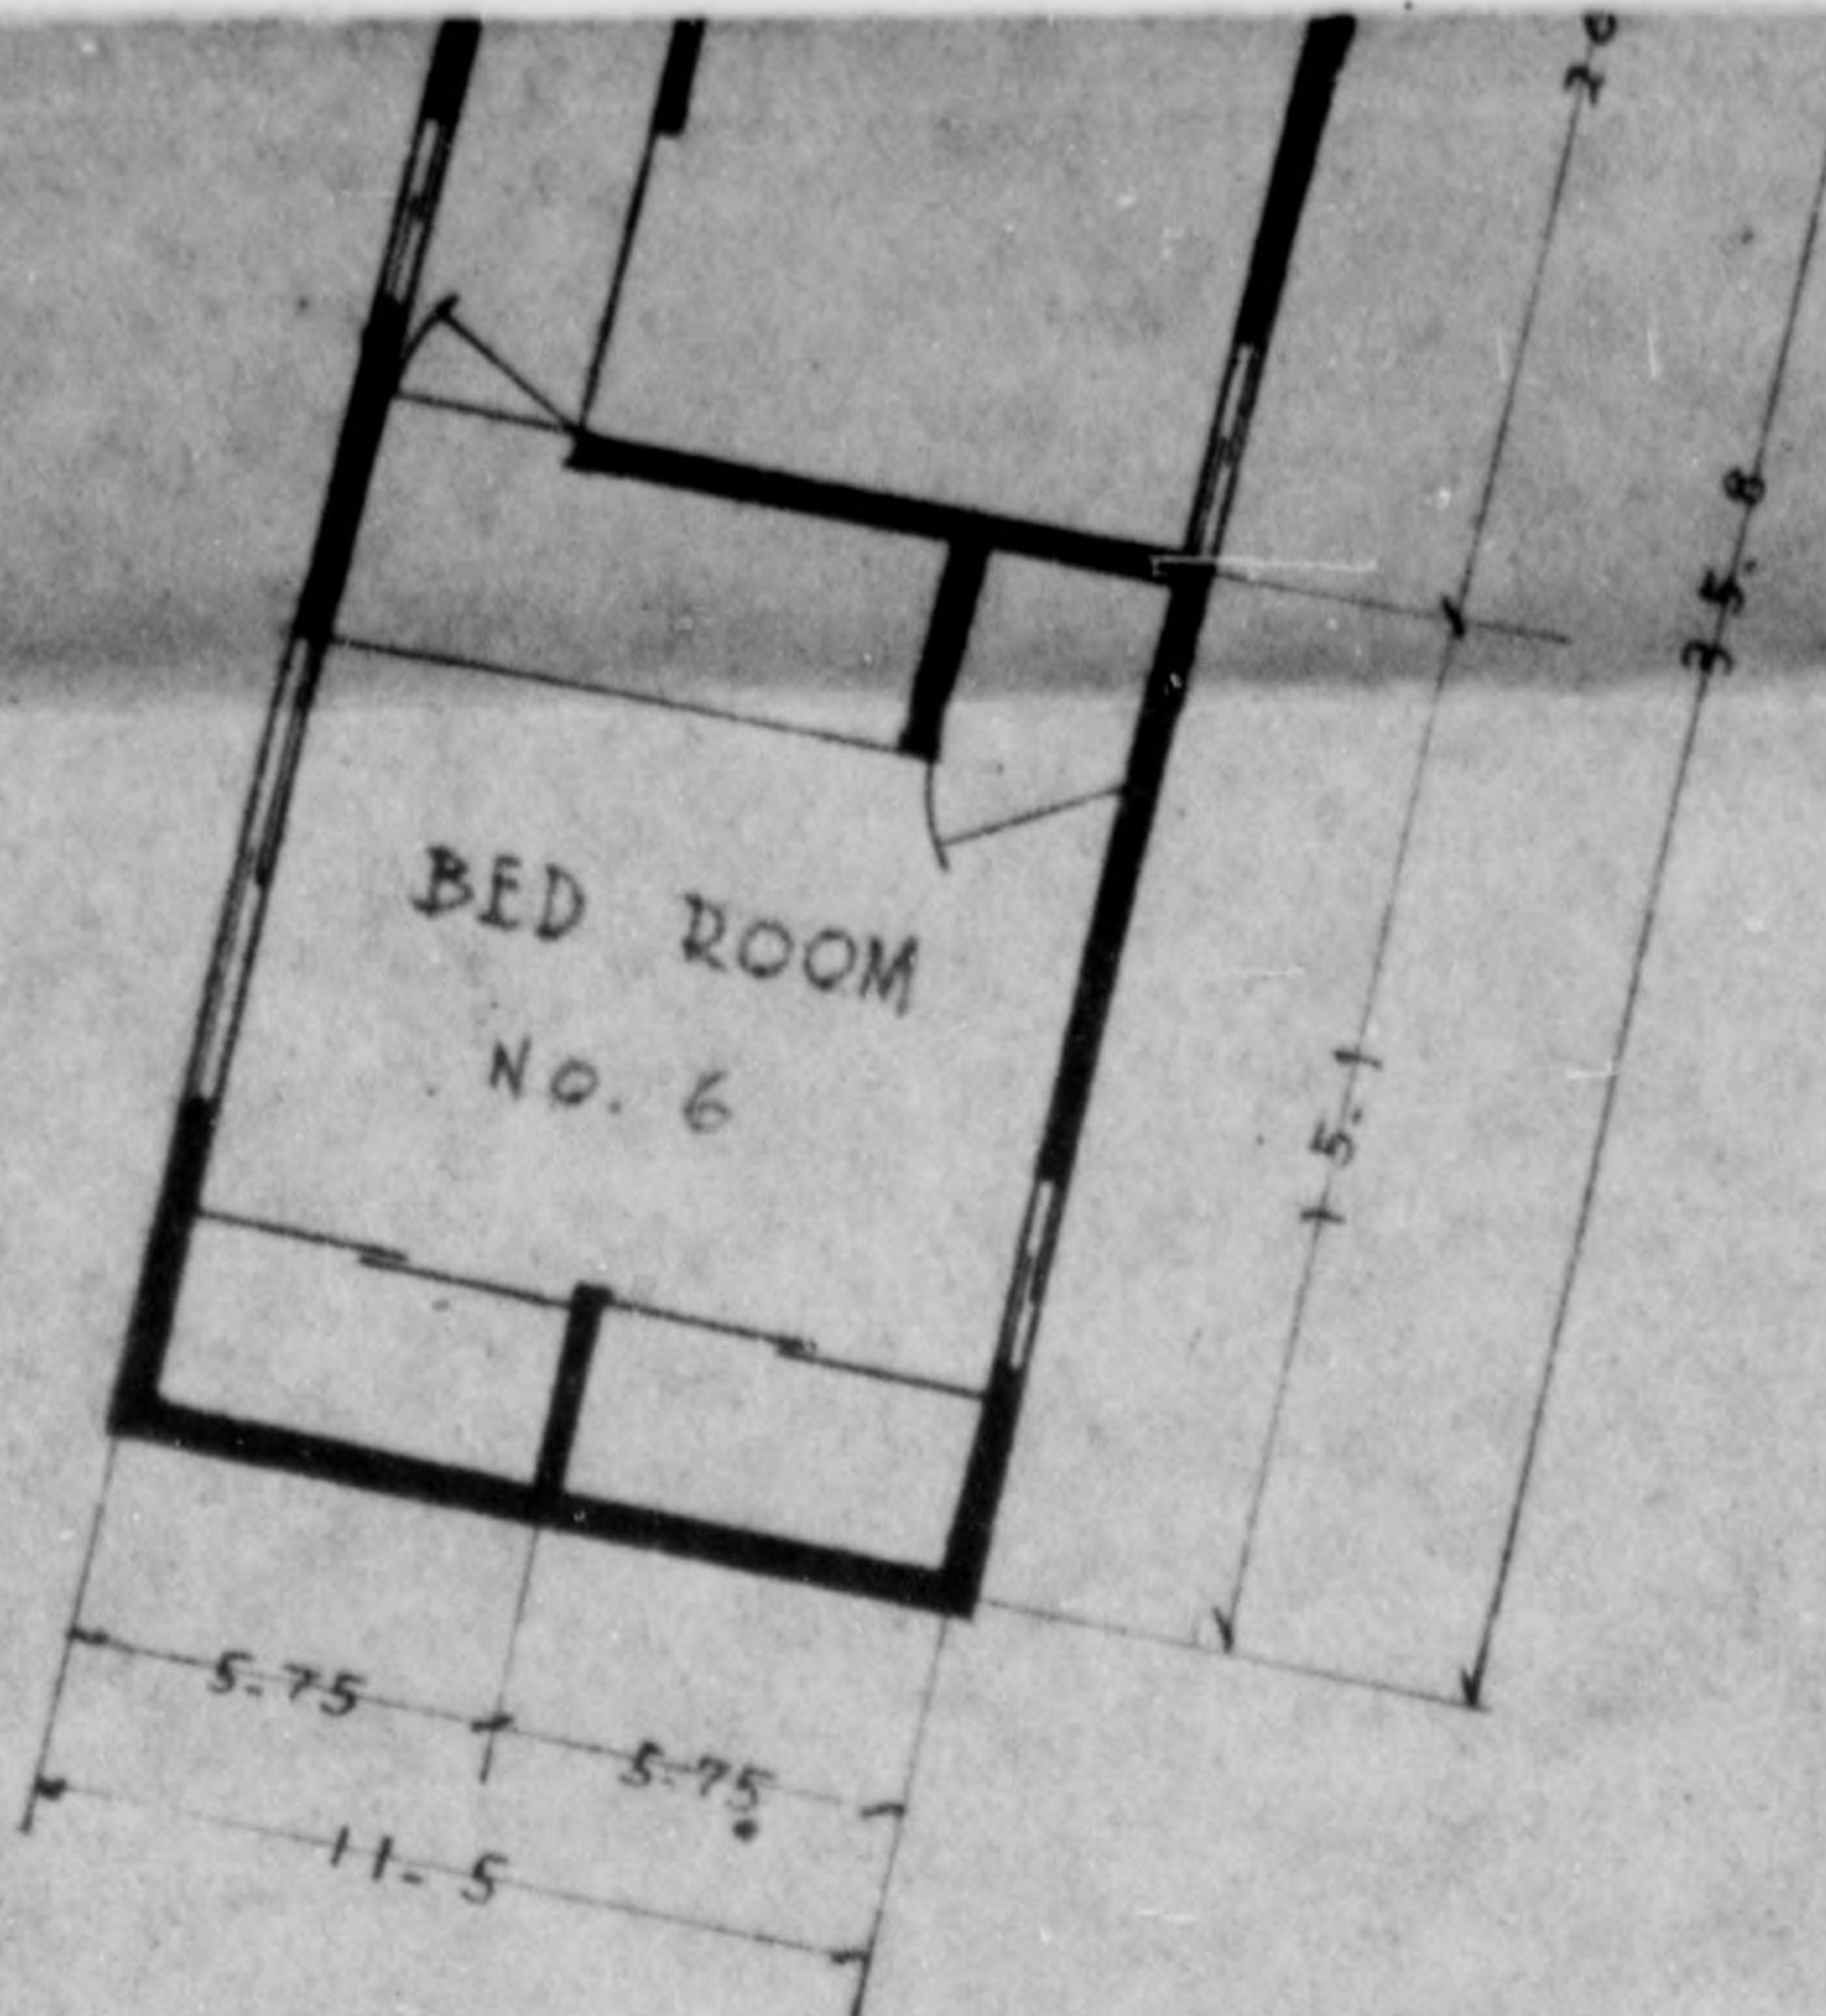

SECOND FLOOR - ANNEX # 2.


ANNEX - BUILDING

EMENT.

B  
D  
P  
V



773 013

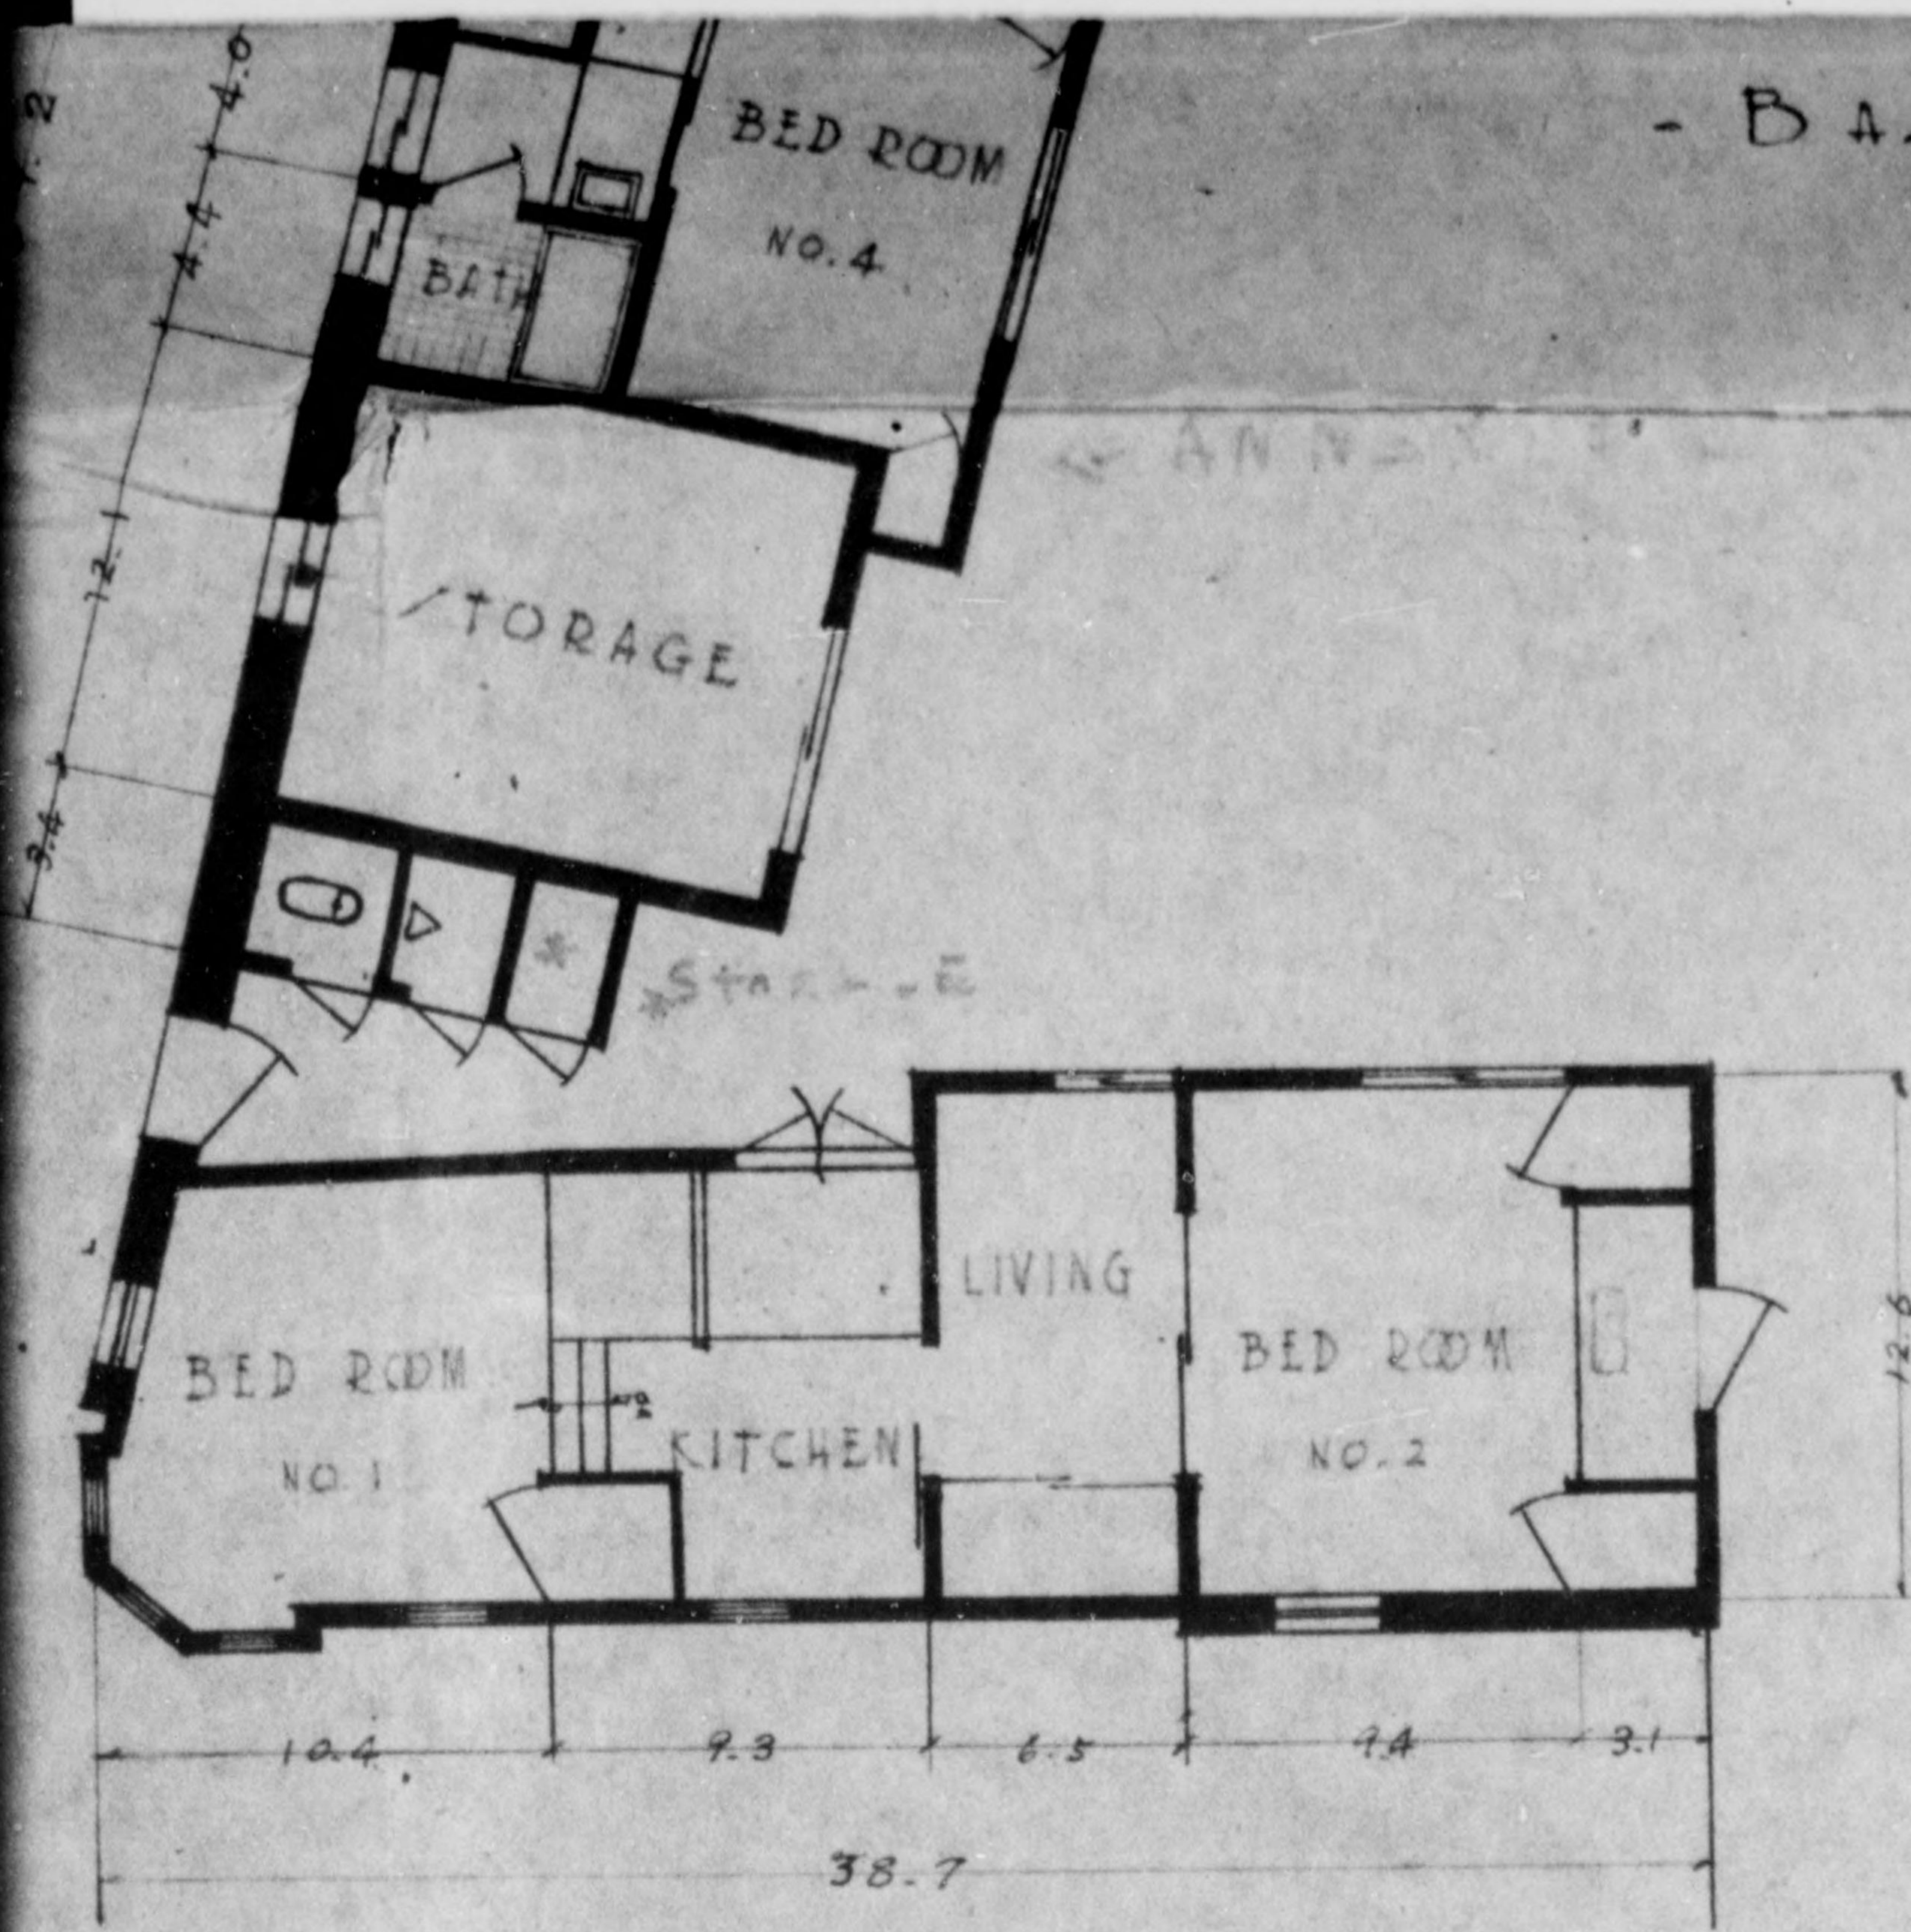

- FIRST FLOOR -  
ANNEX #1



BUILDING PLANS.

BUILDING	MIL. Gov't O QTR. - CHORAKUKWAN -
DRAWING	P L A N ✓
PROCUREMENT NO	JPNR 3441
SCALE	1 : 100

CHORAKU-KAN  
 MAIN BLDG: BASE & 3rd FL PLAN  
 ANNEX BLDG PLAN  
 LOCAL PROCUREMENT KYTE 531-A  
 superseded by  
 CENTRAL PROCUREMENT JPNR 3441  
 KYOTO MILITARY GOVERNMENT  
 TEAM.  
 JAP NUMBER 632




775 013

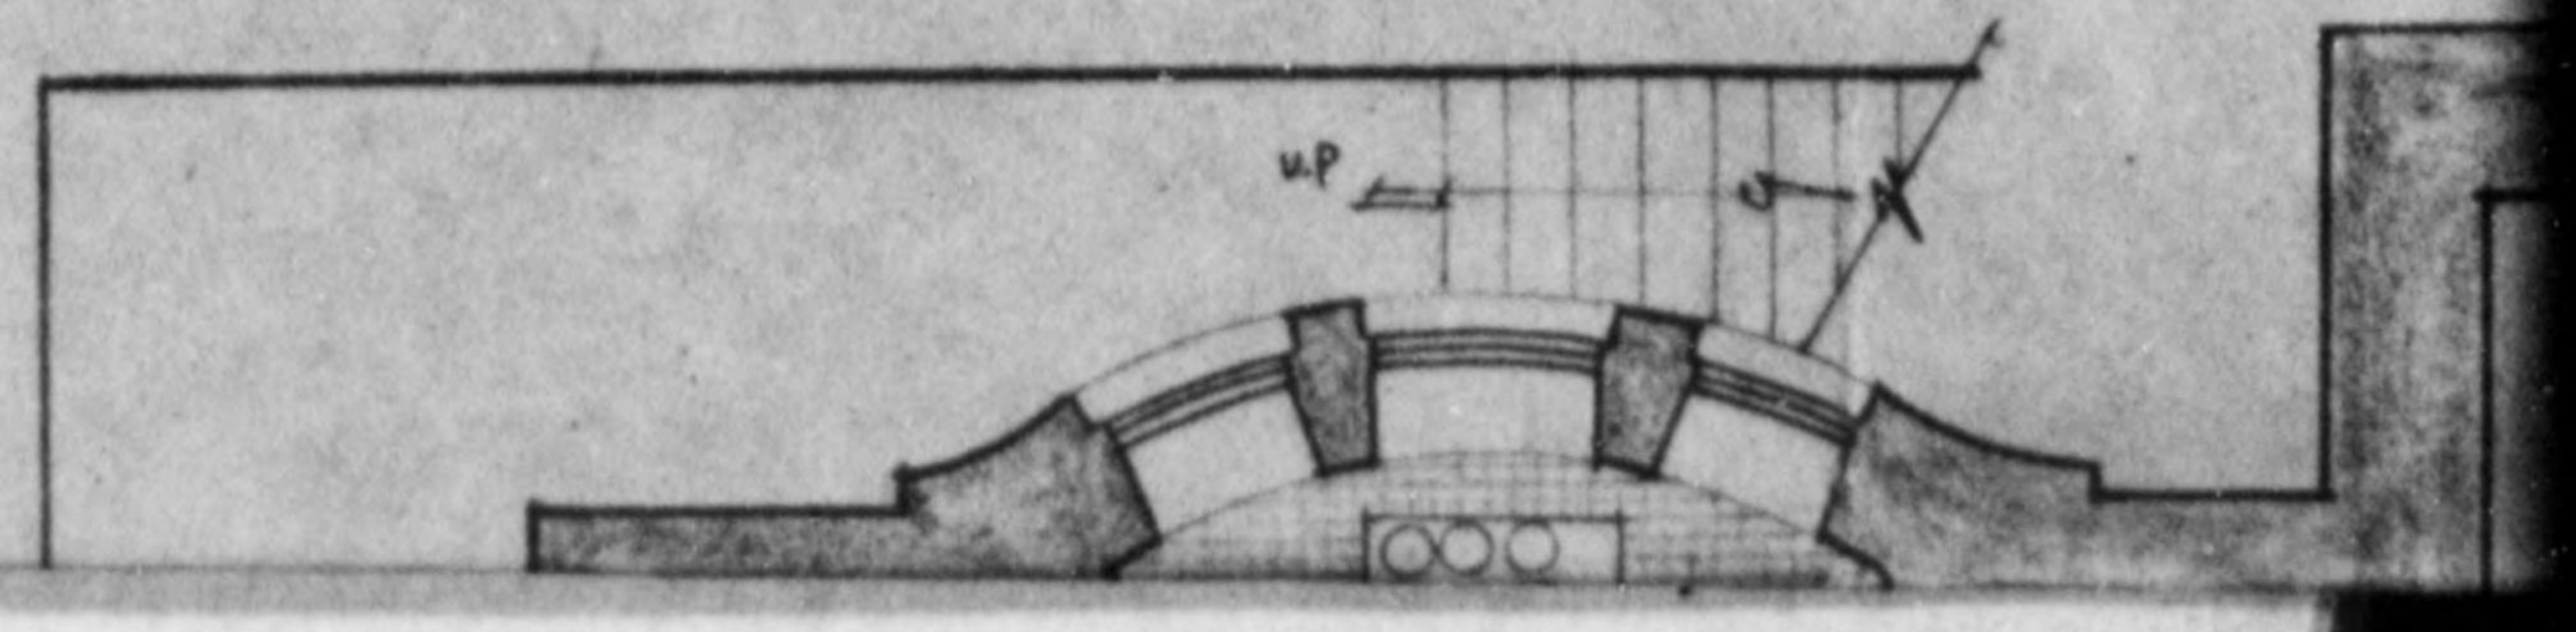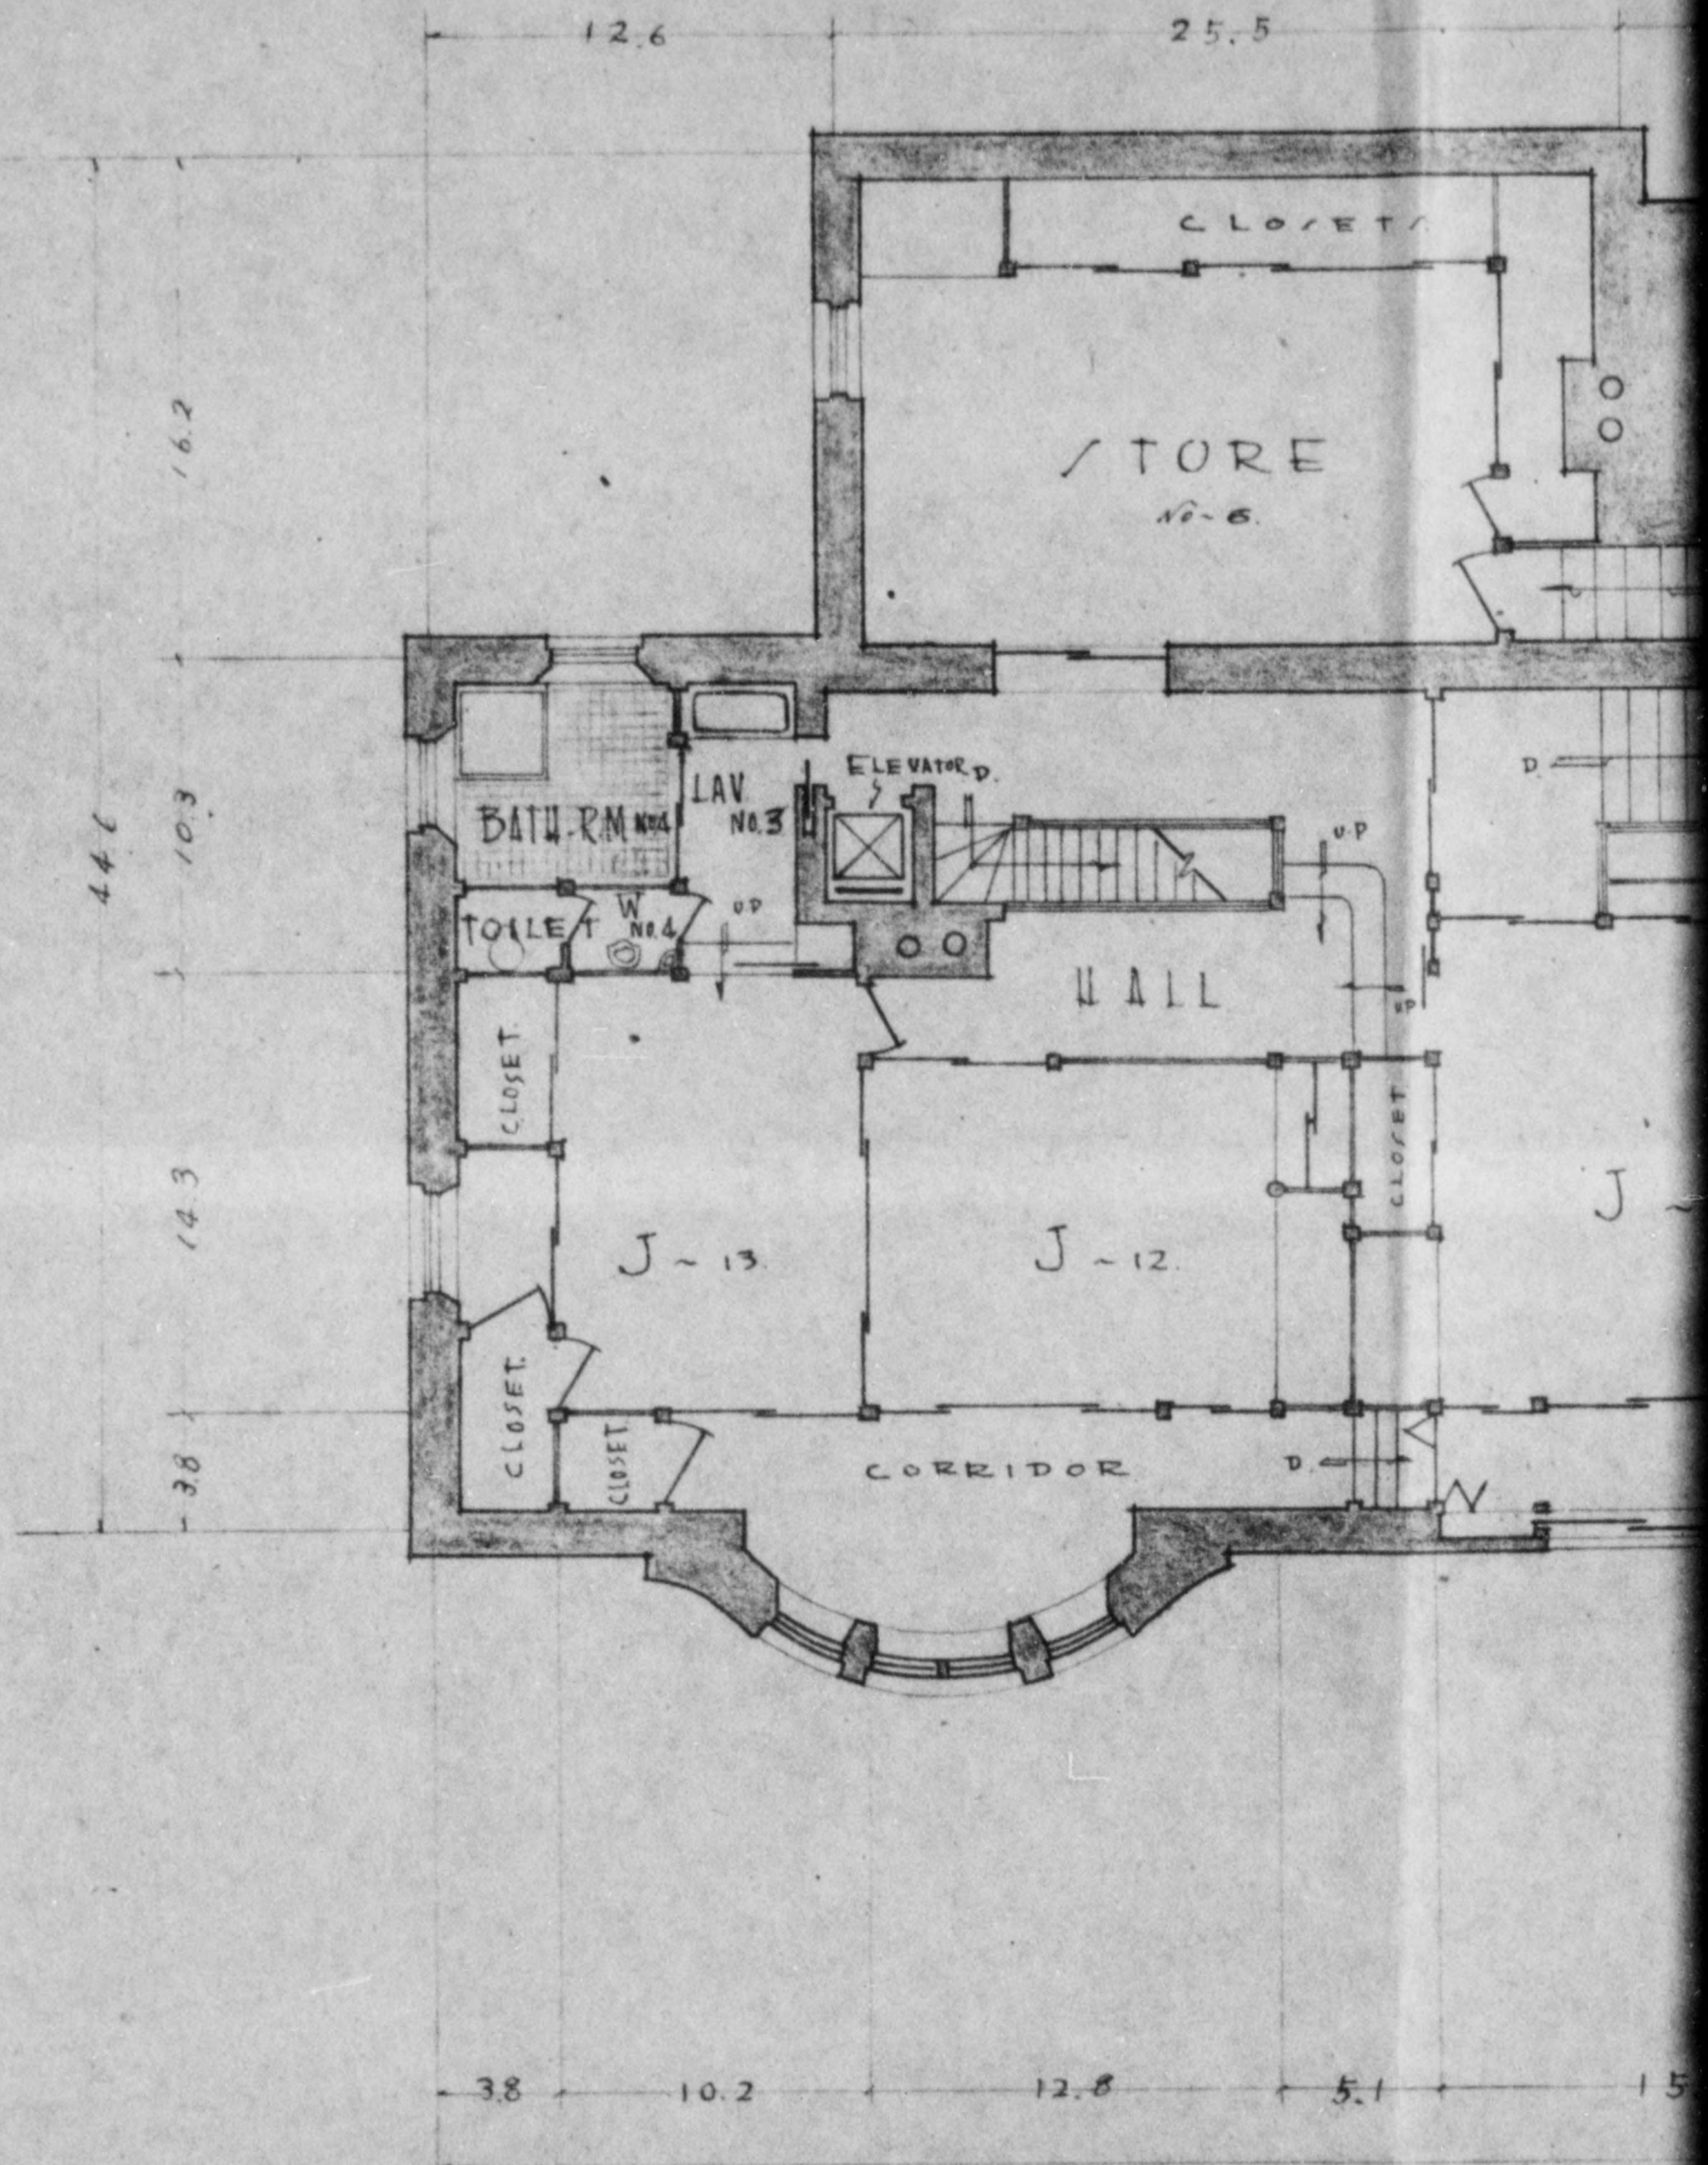





775 013

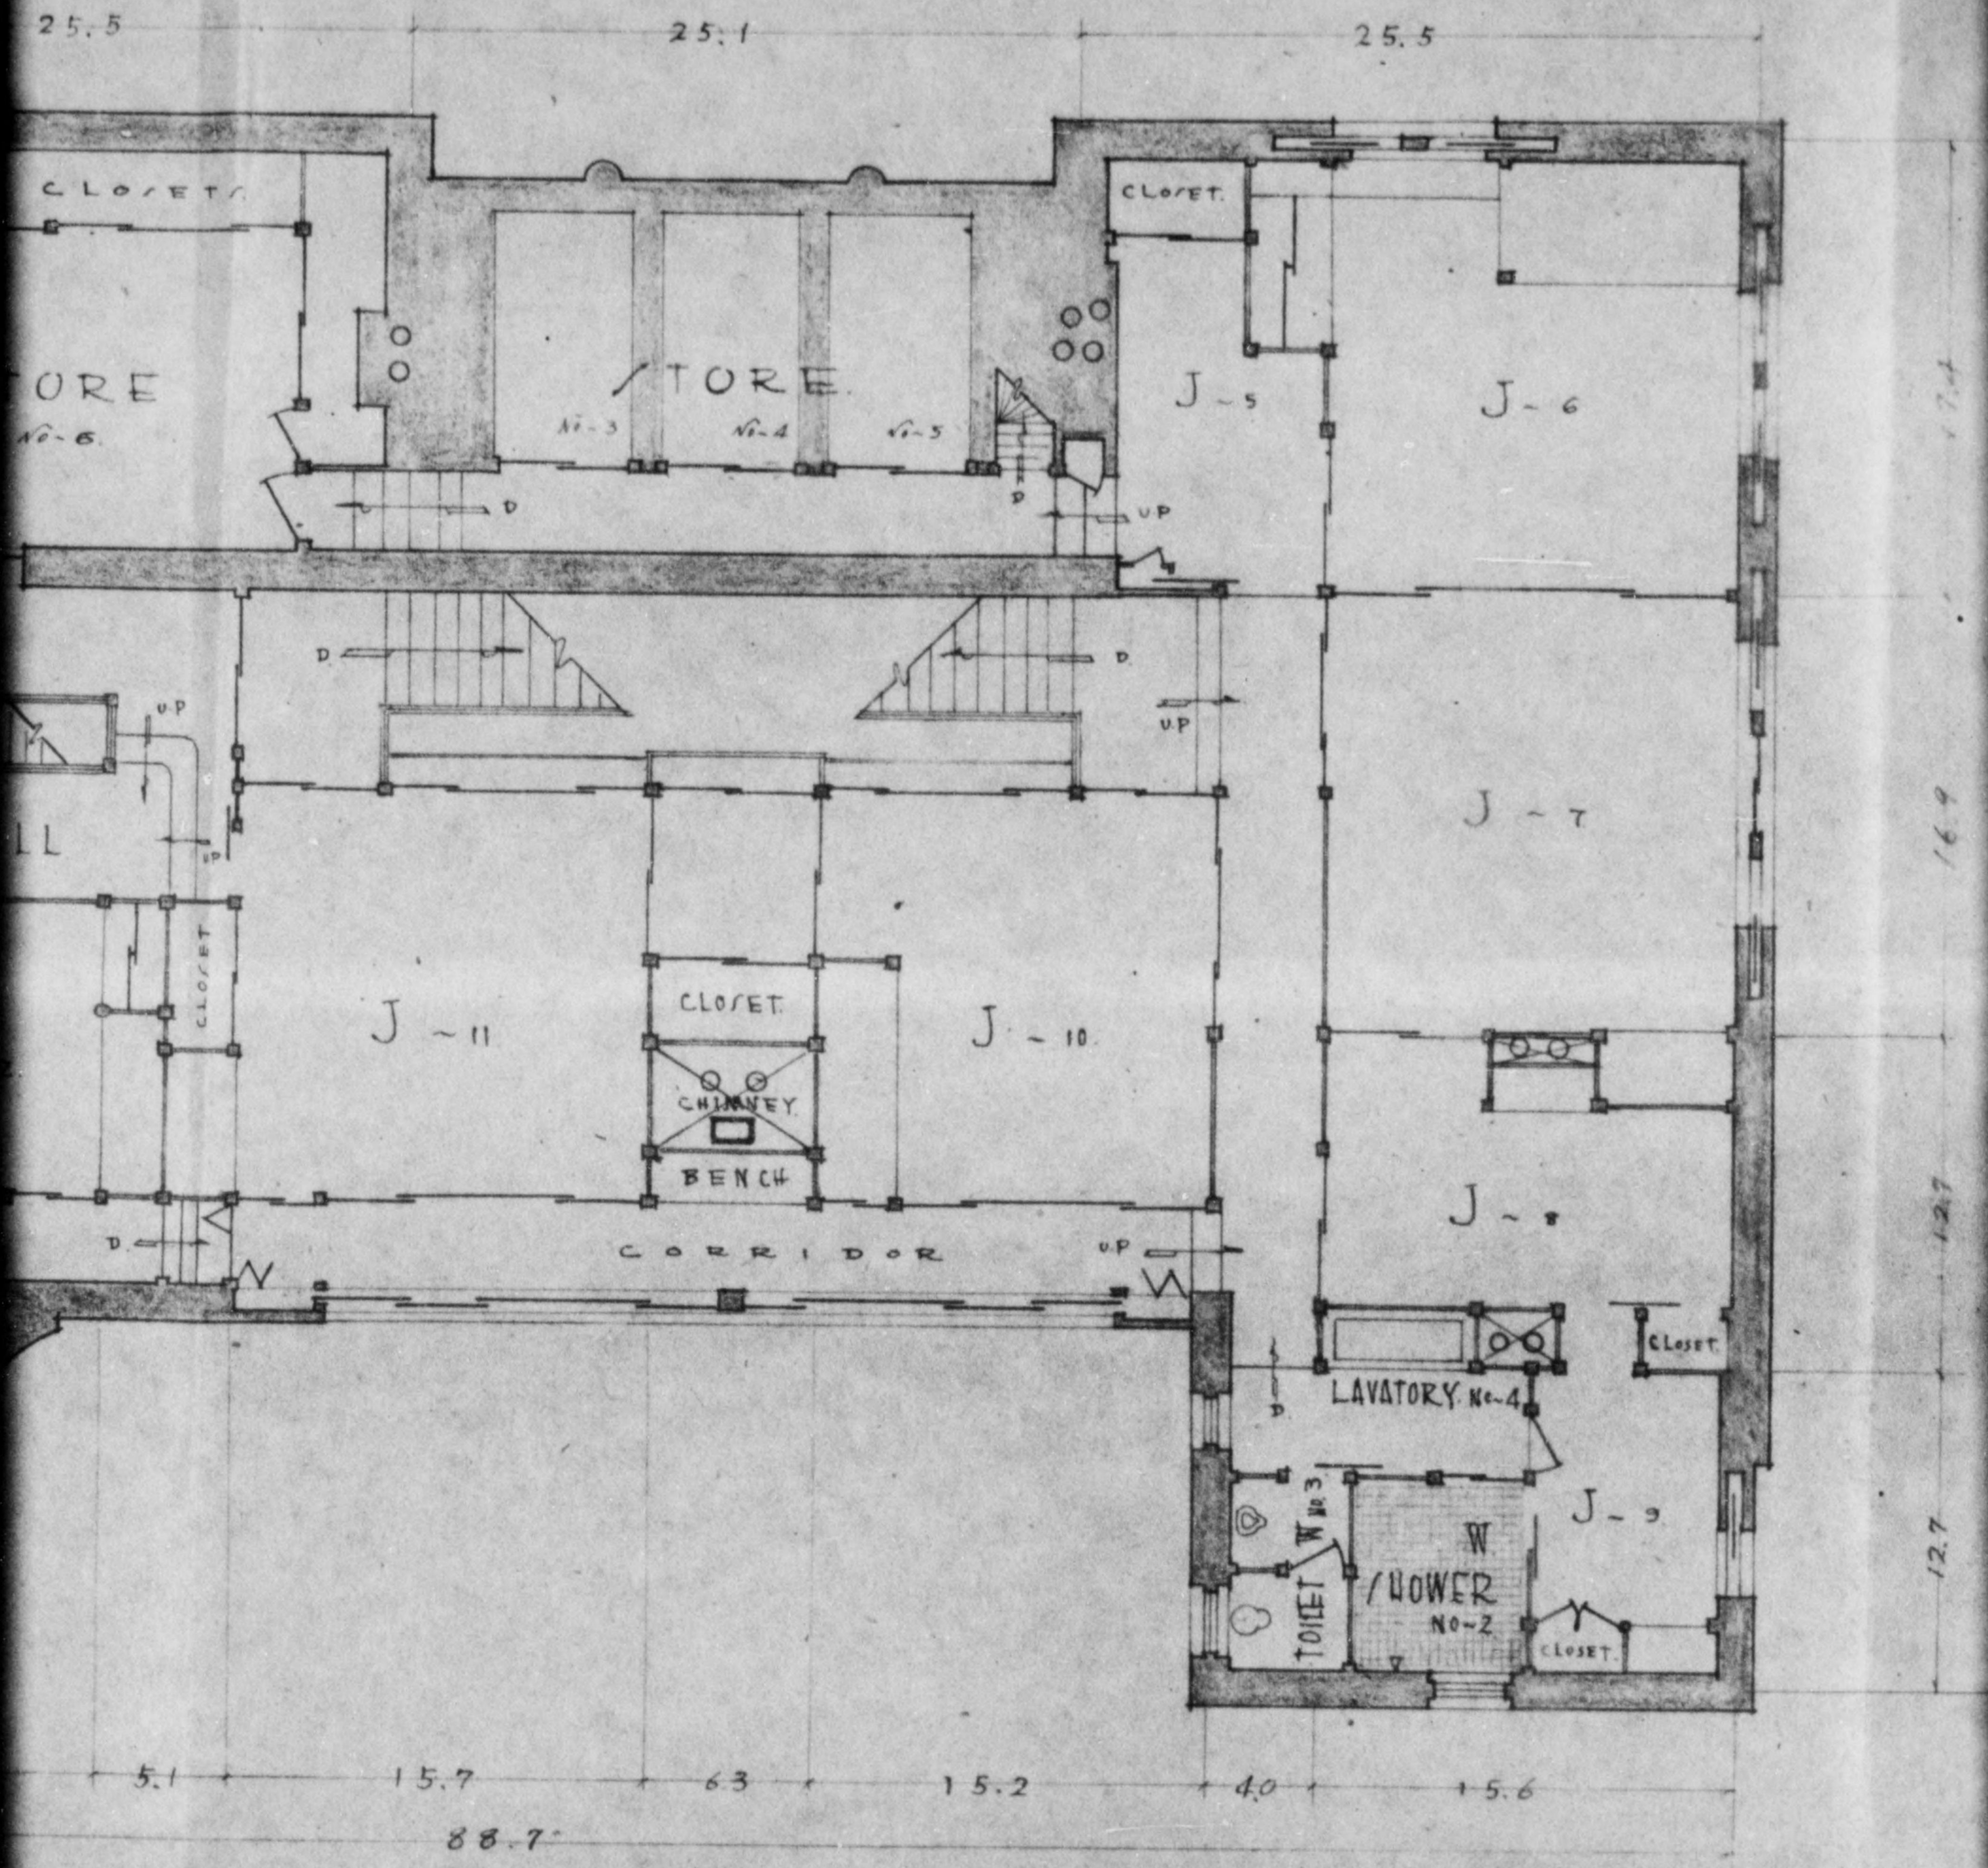

THIRD FLOOR




775 013

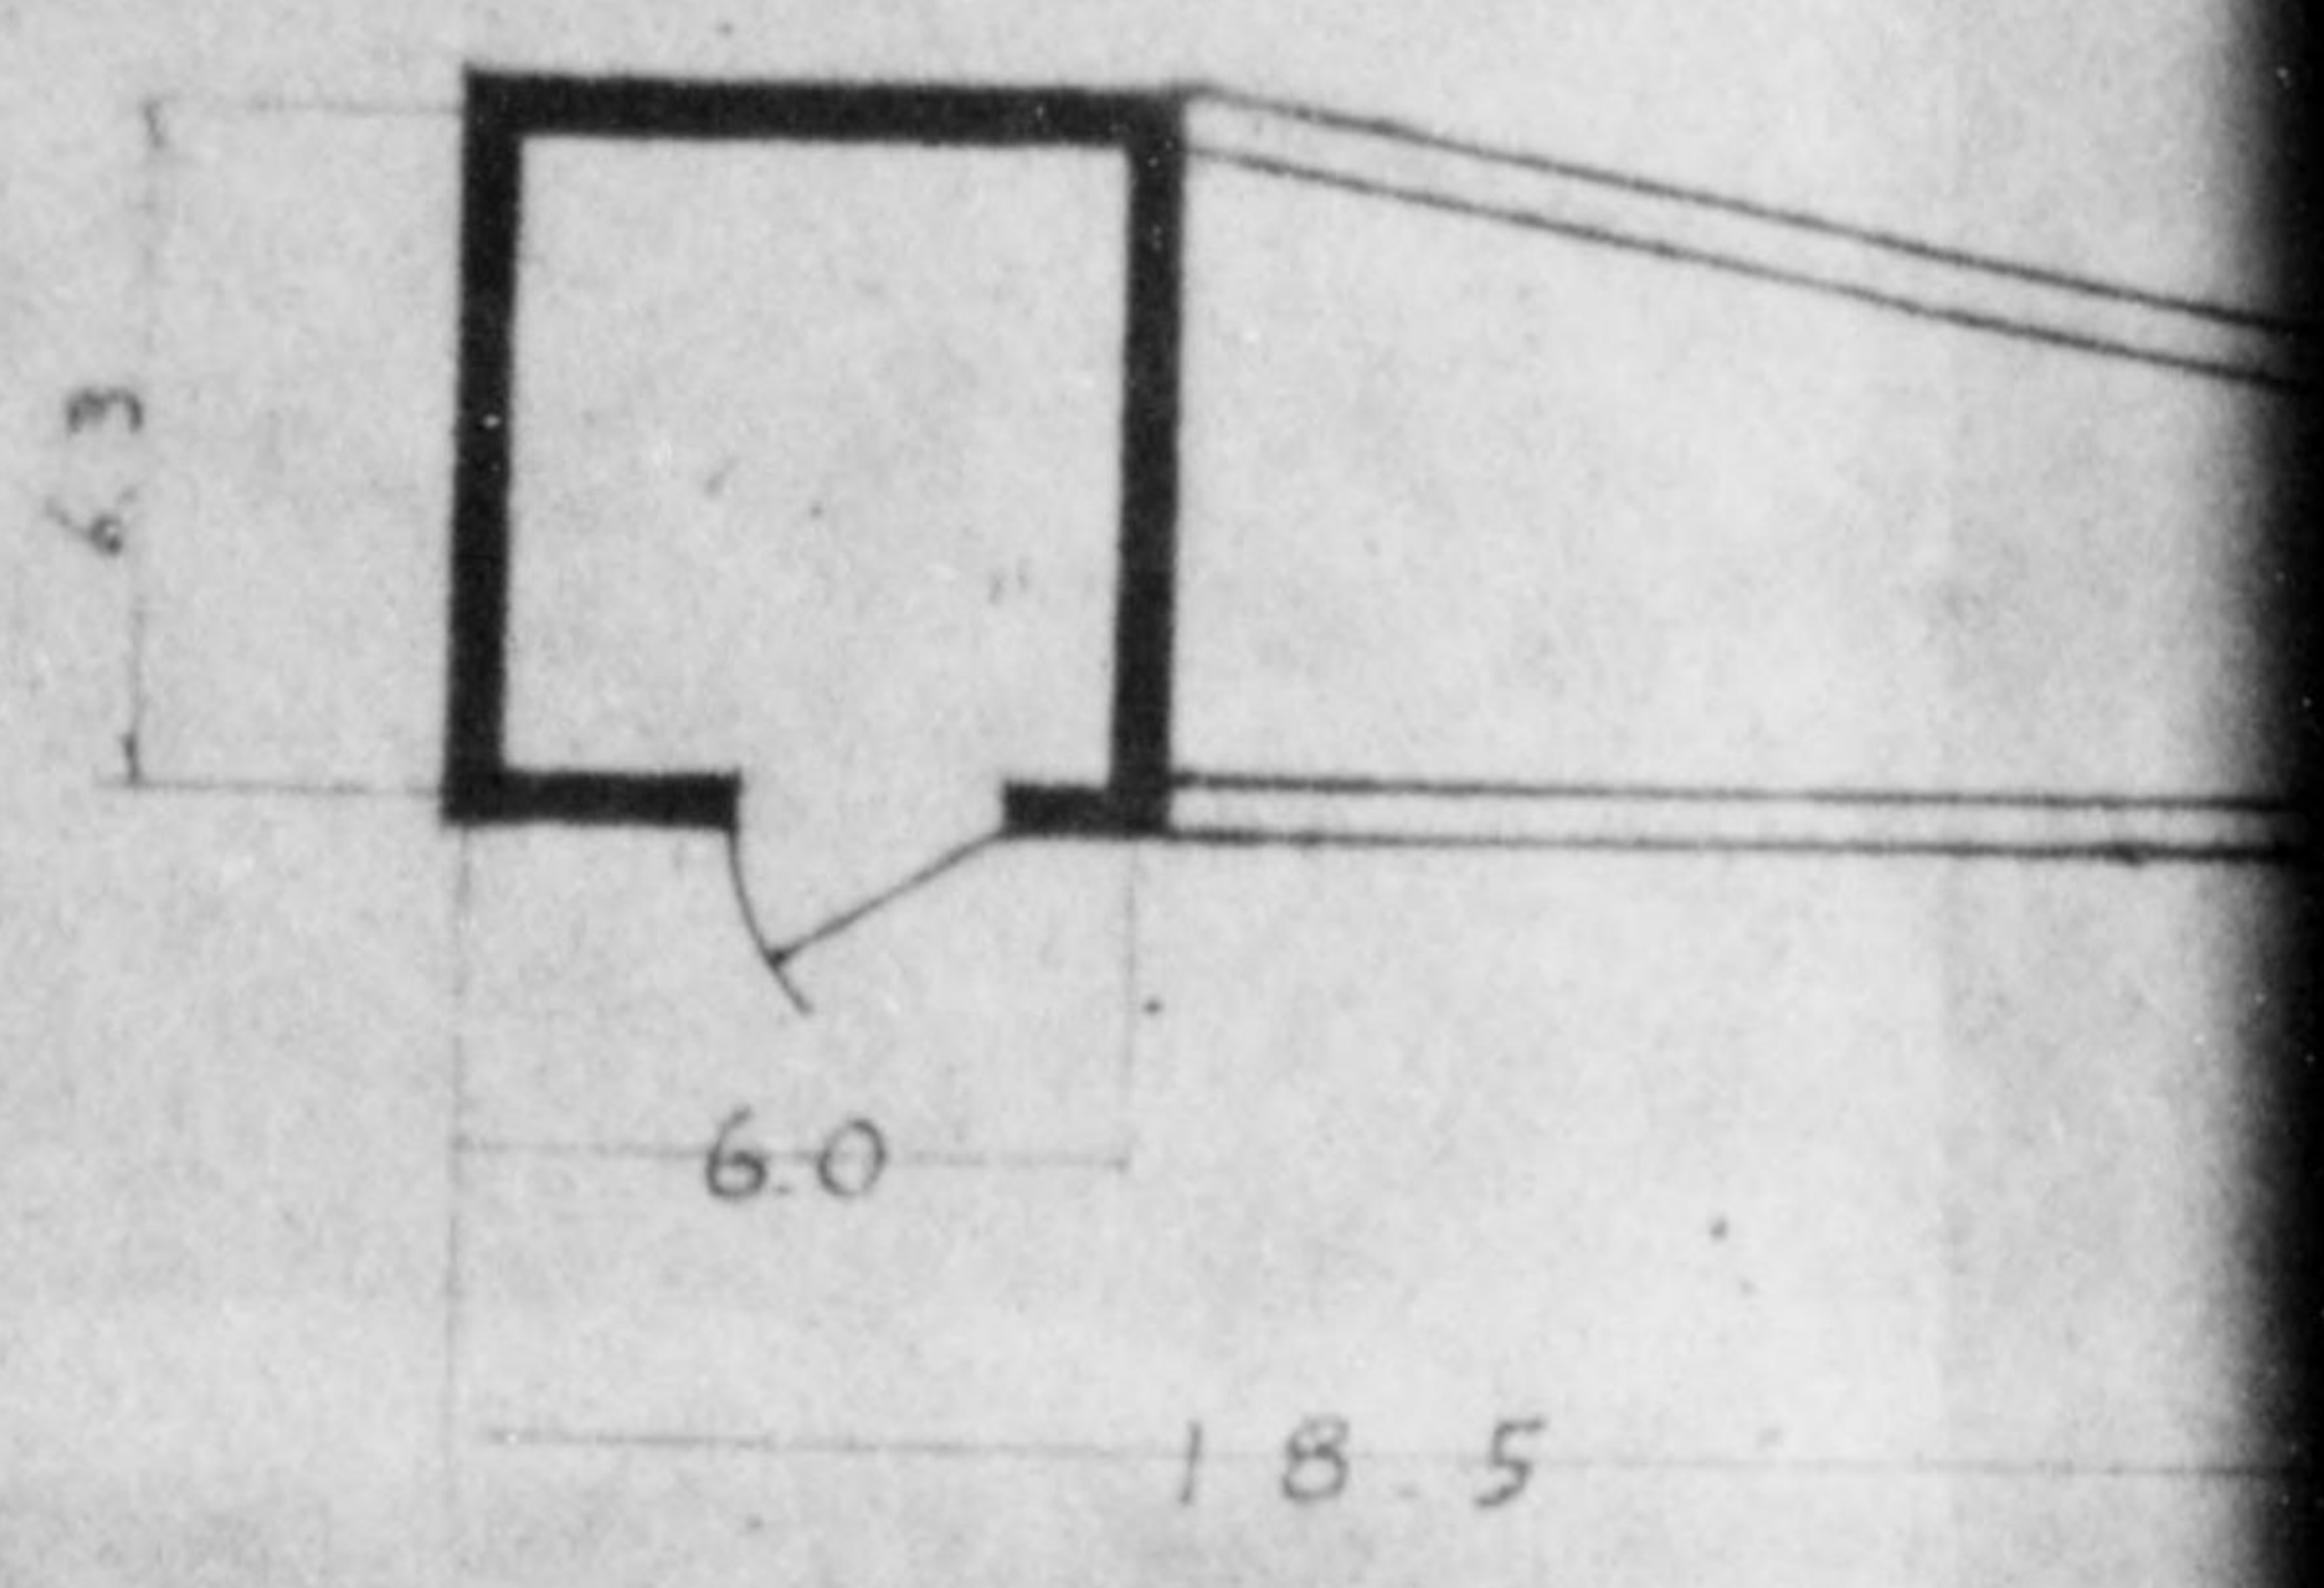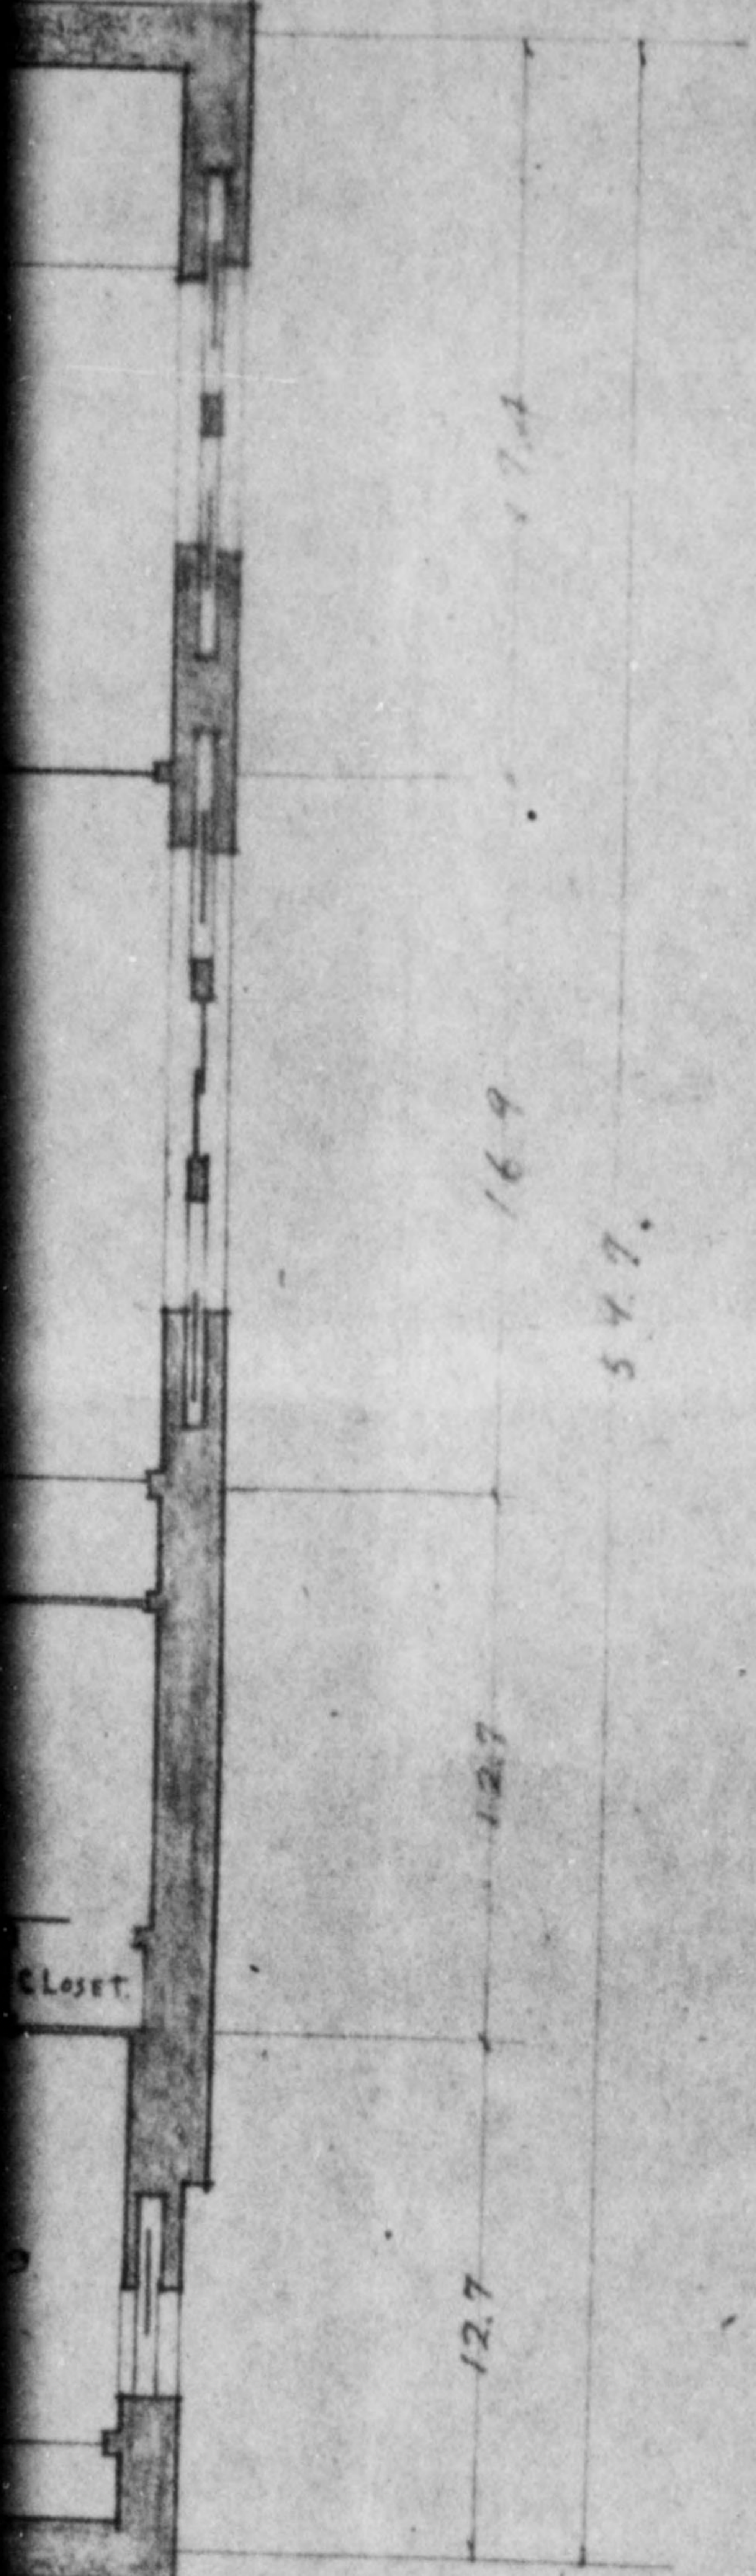

COAL-BIN


FLOOR

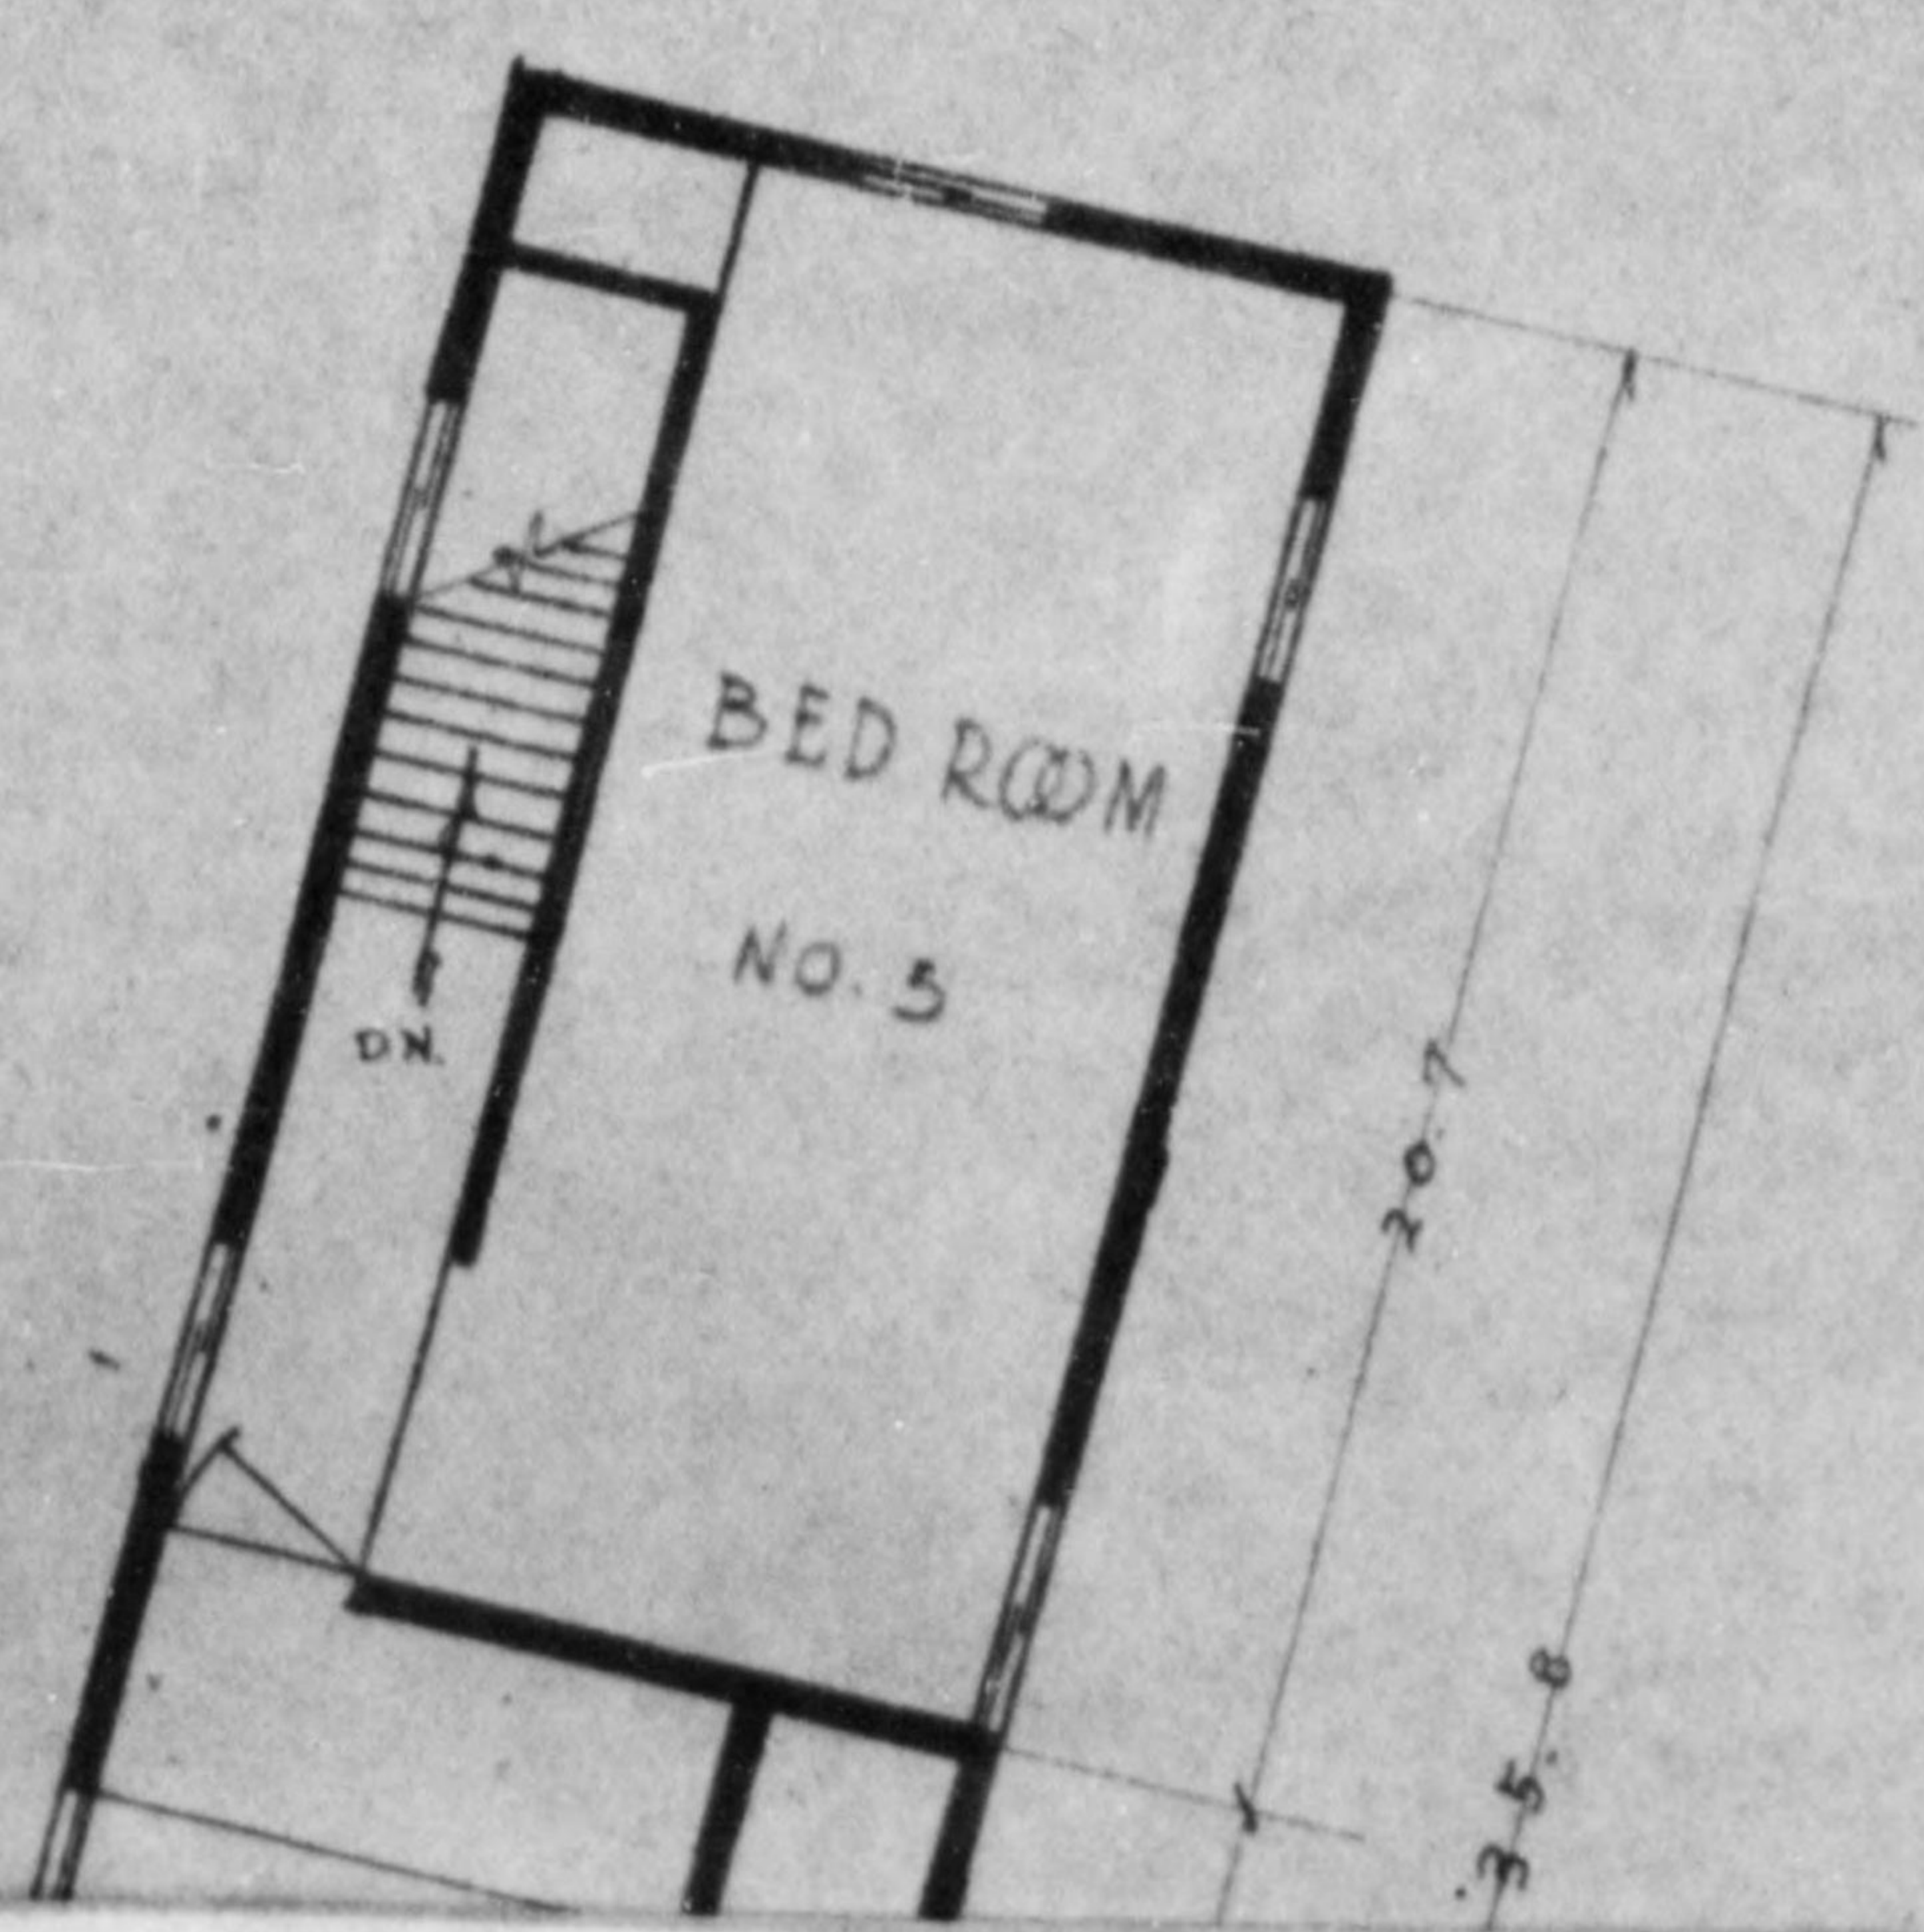





775 013

*Handwritten notes:*  
1. ...  
2. ...  
3. ...

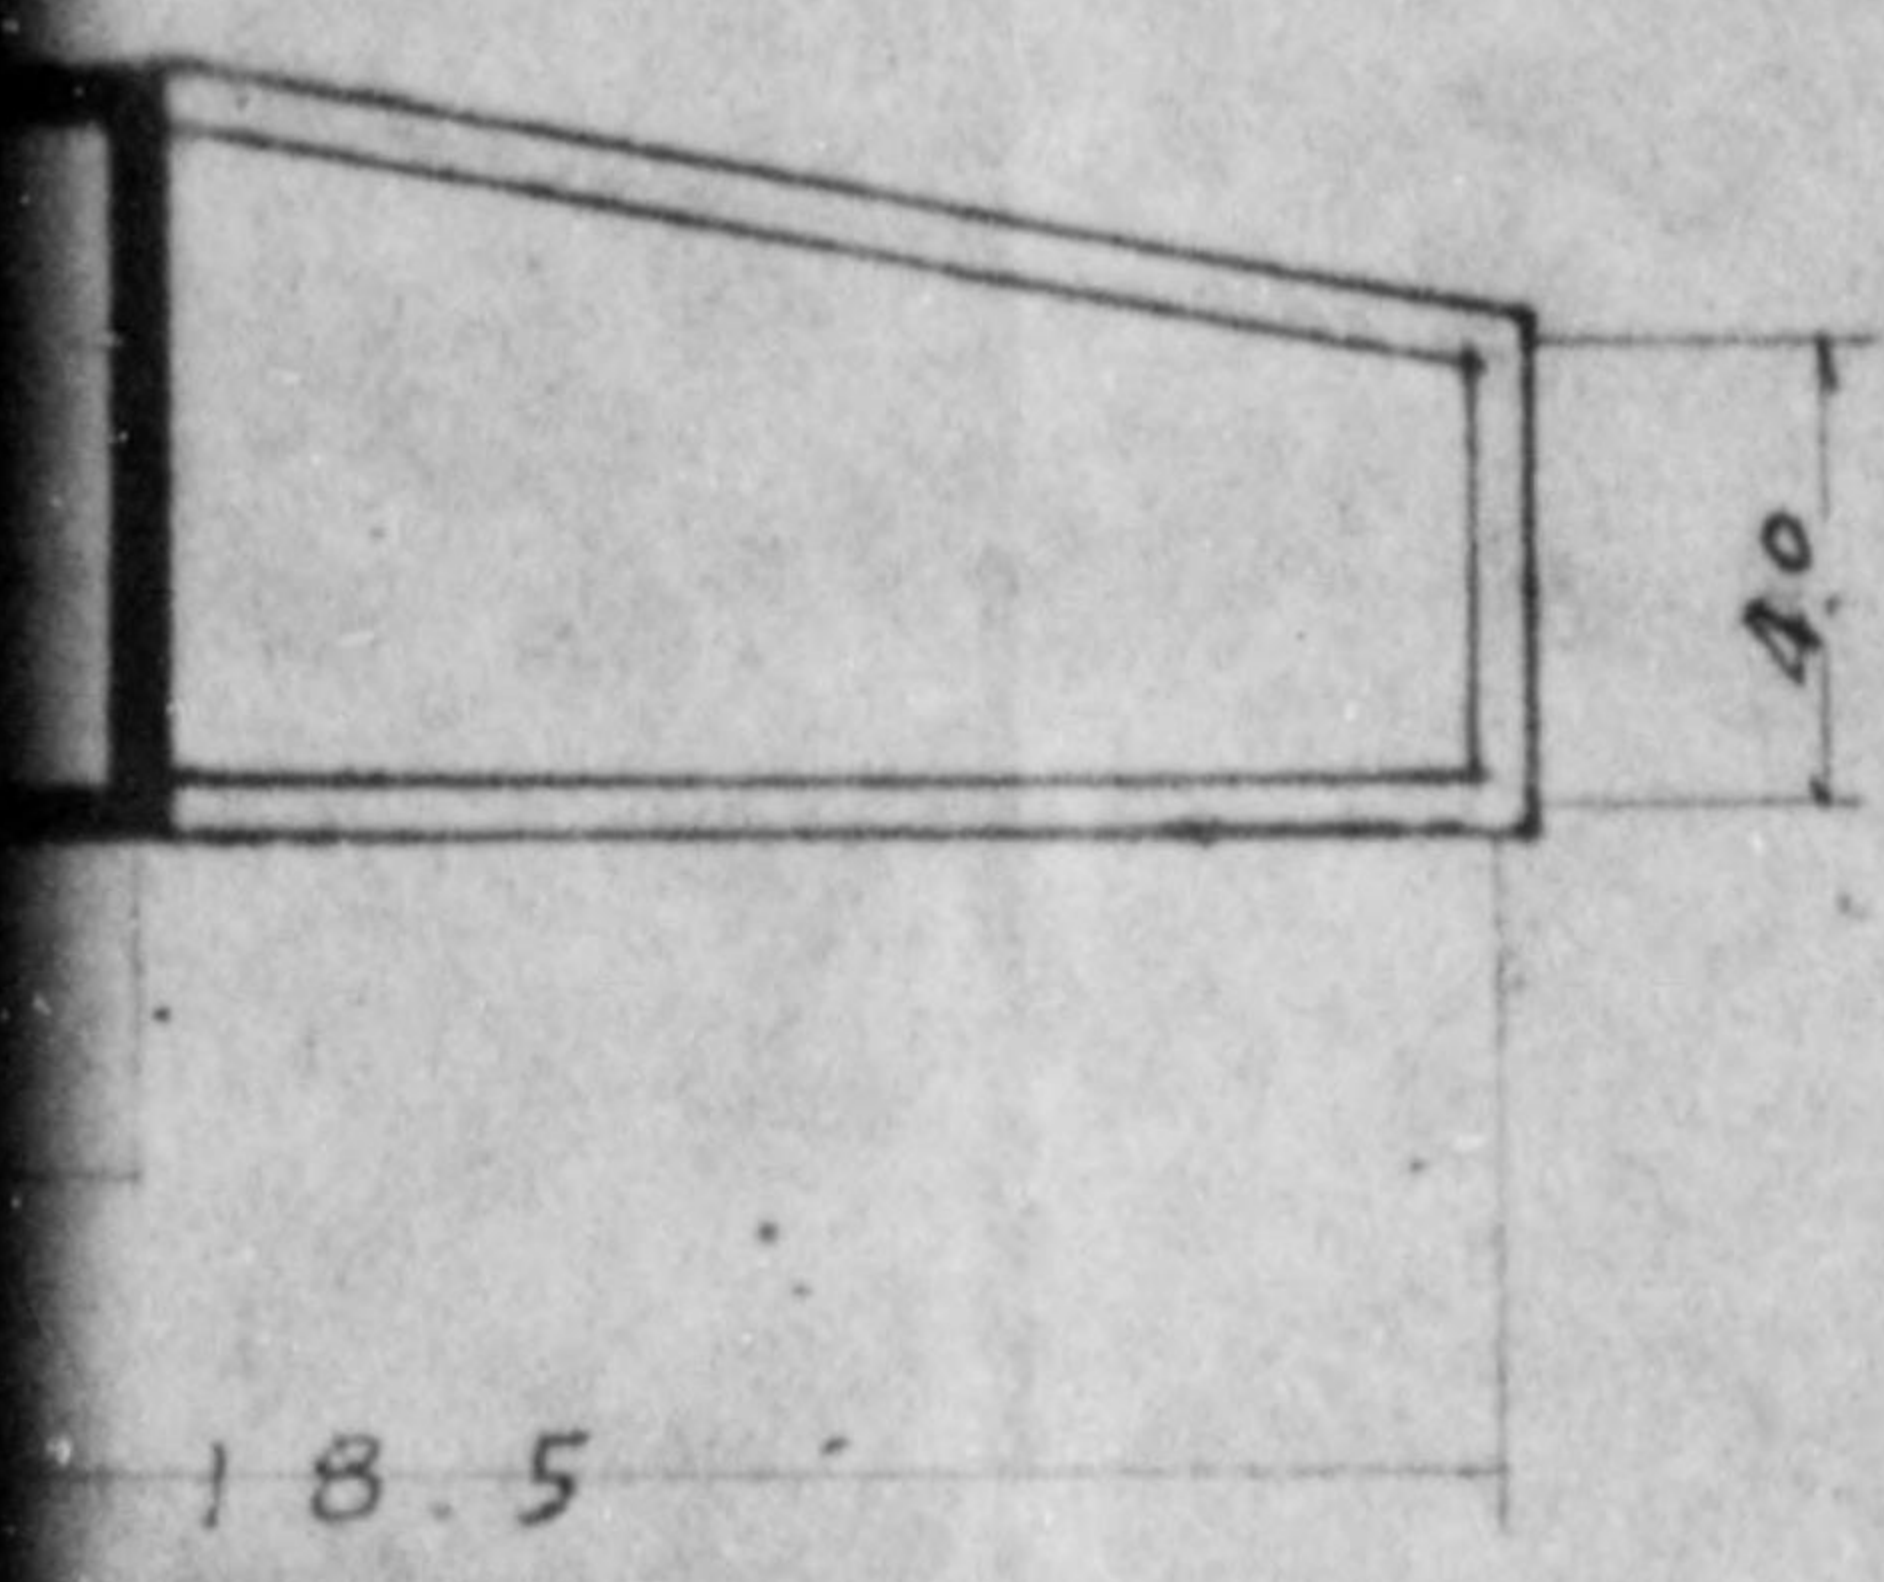


AL - BIN -

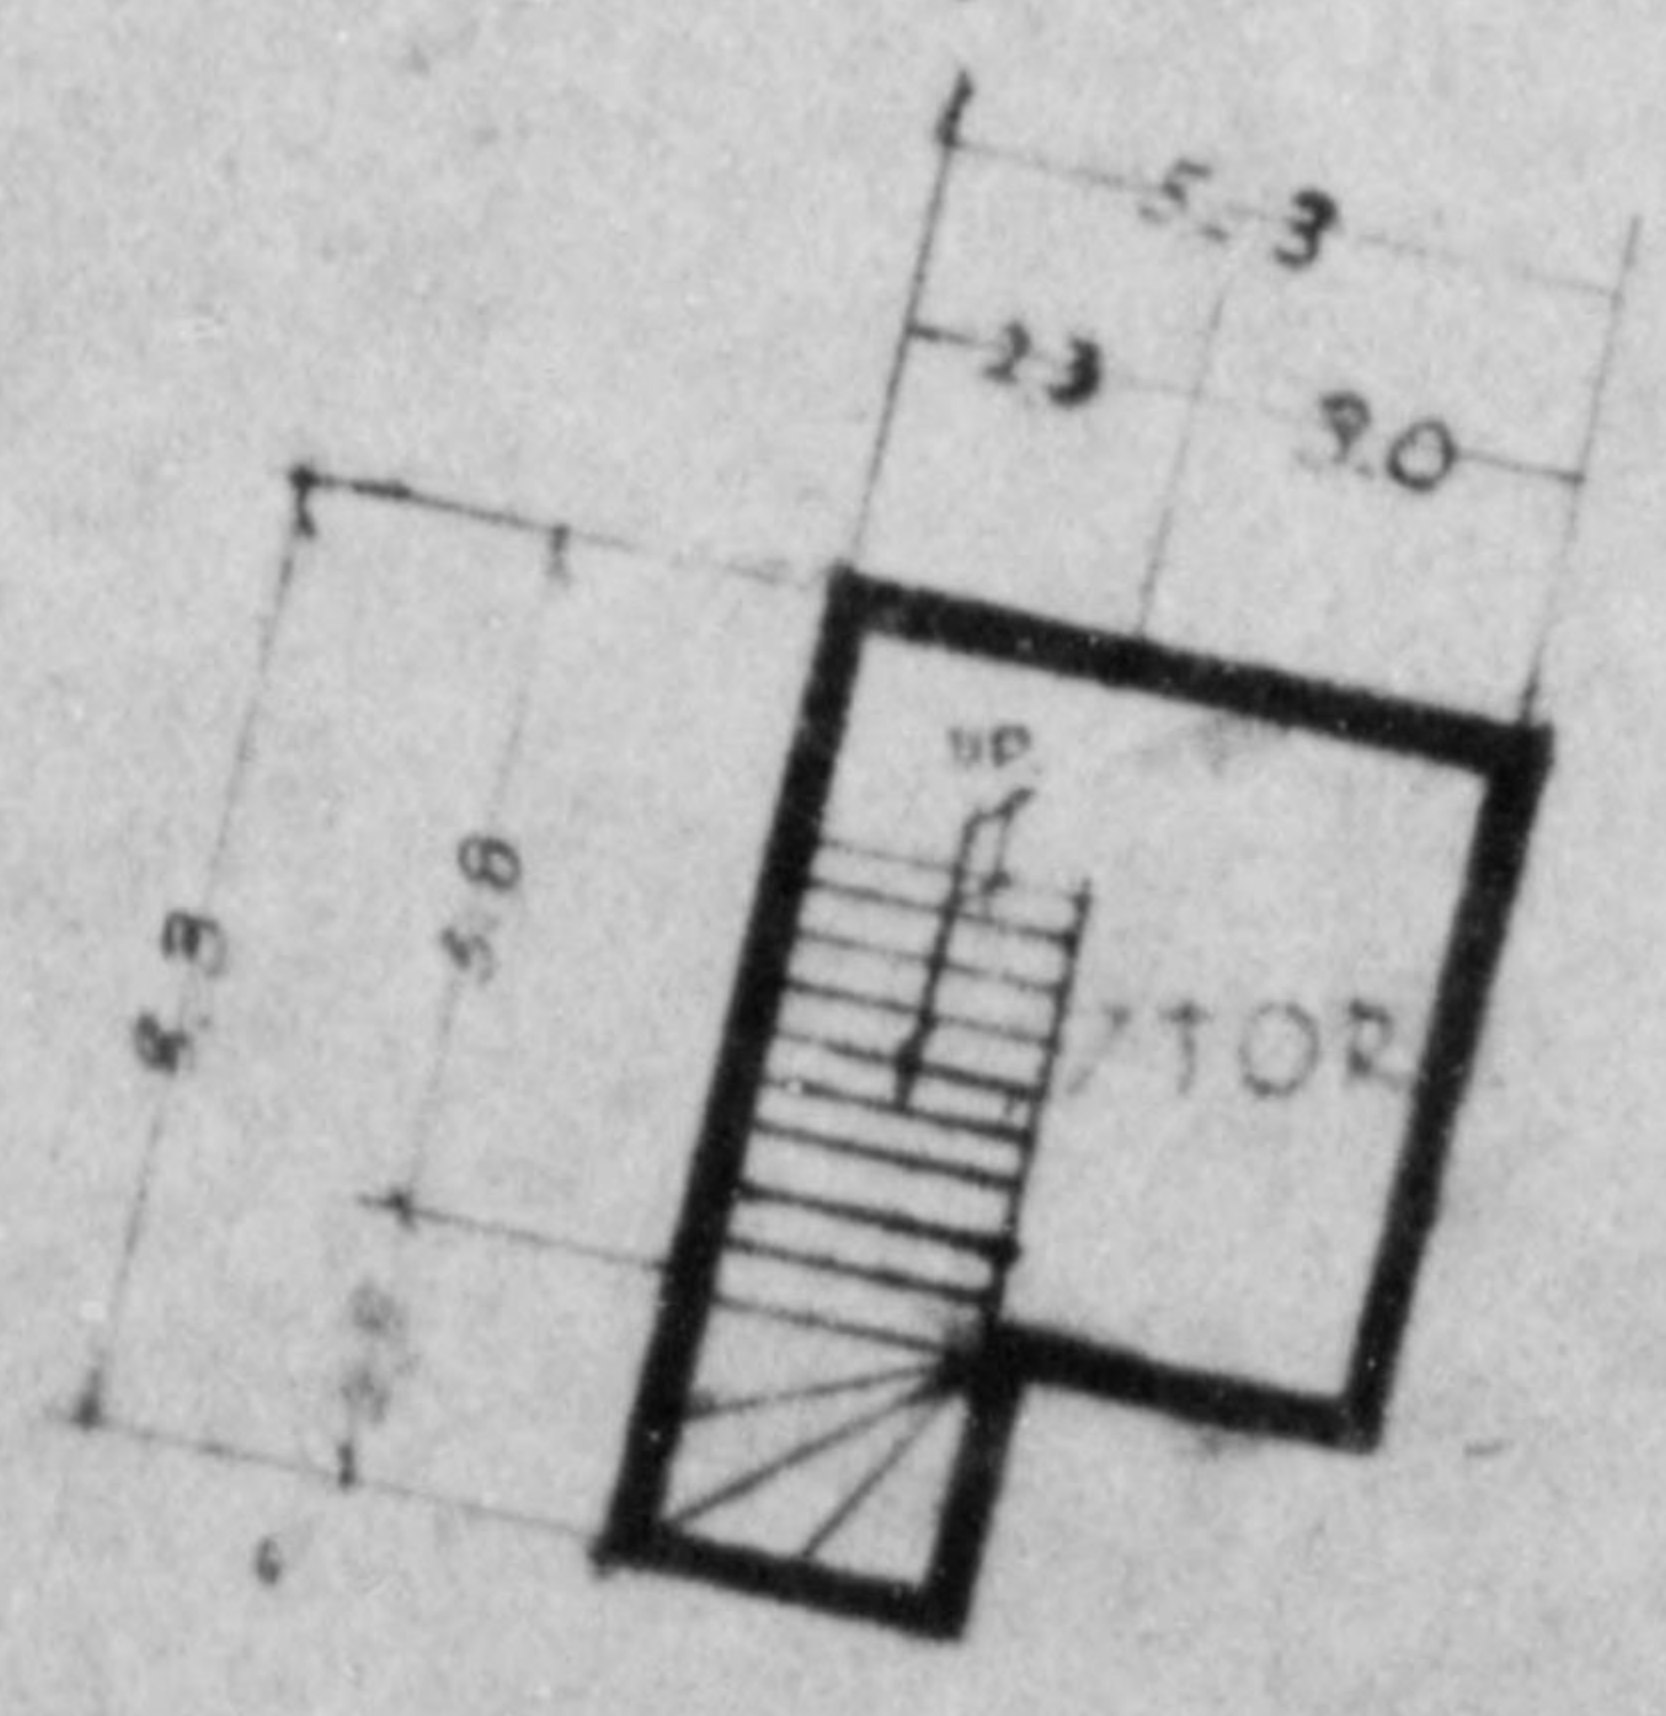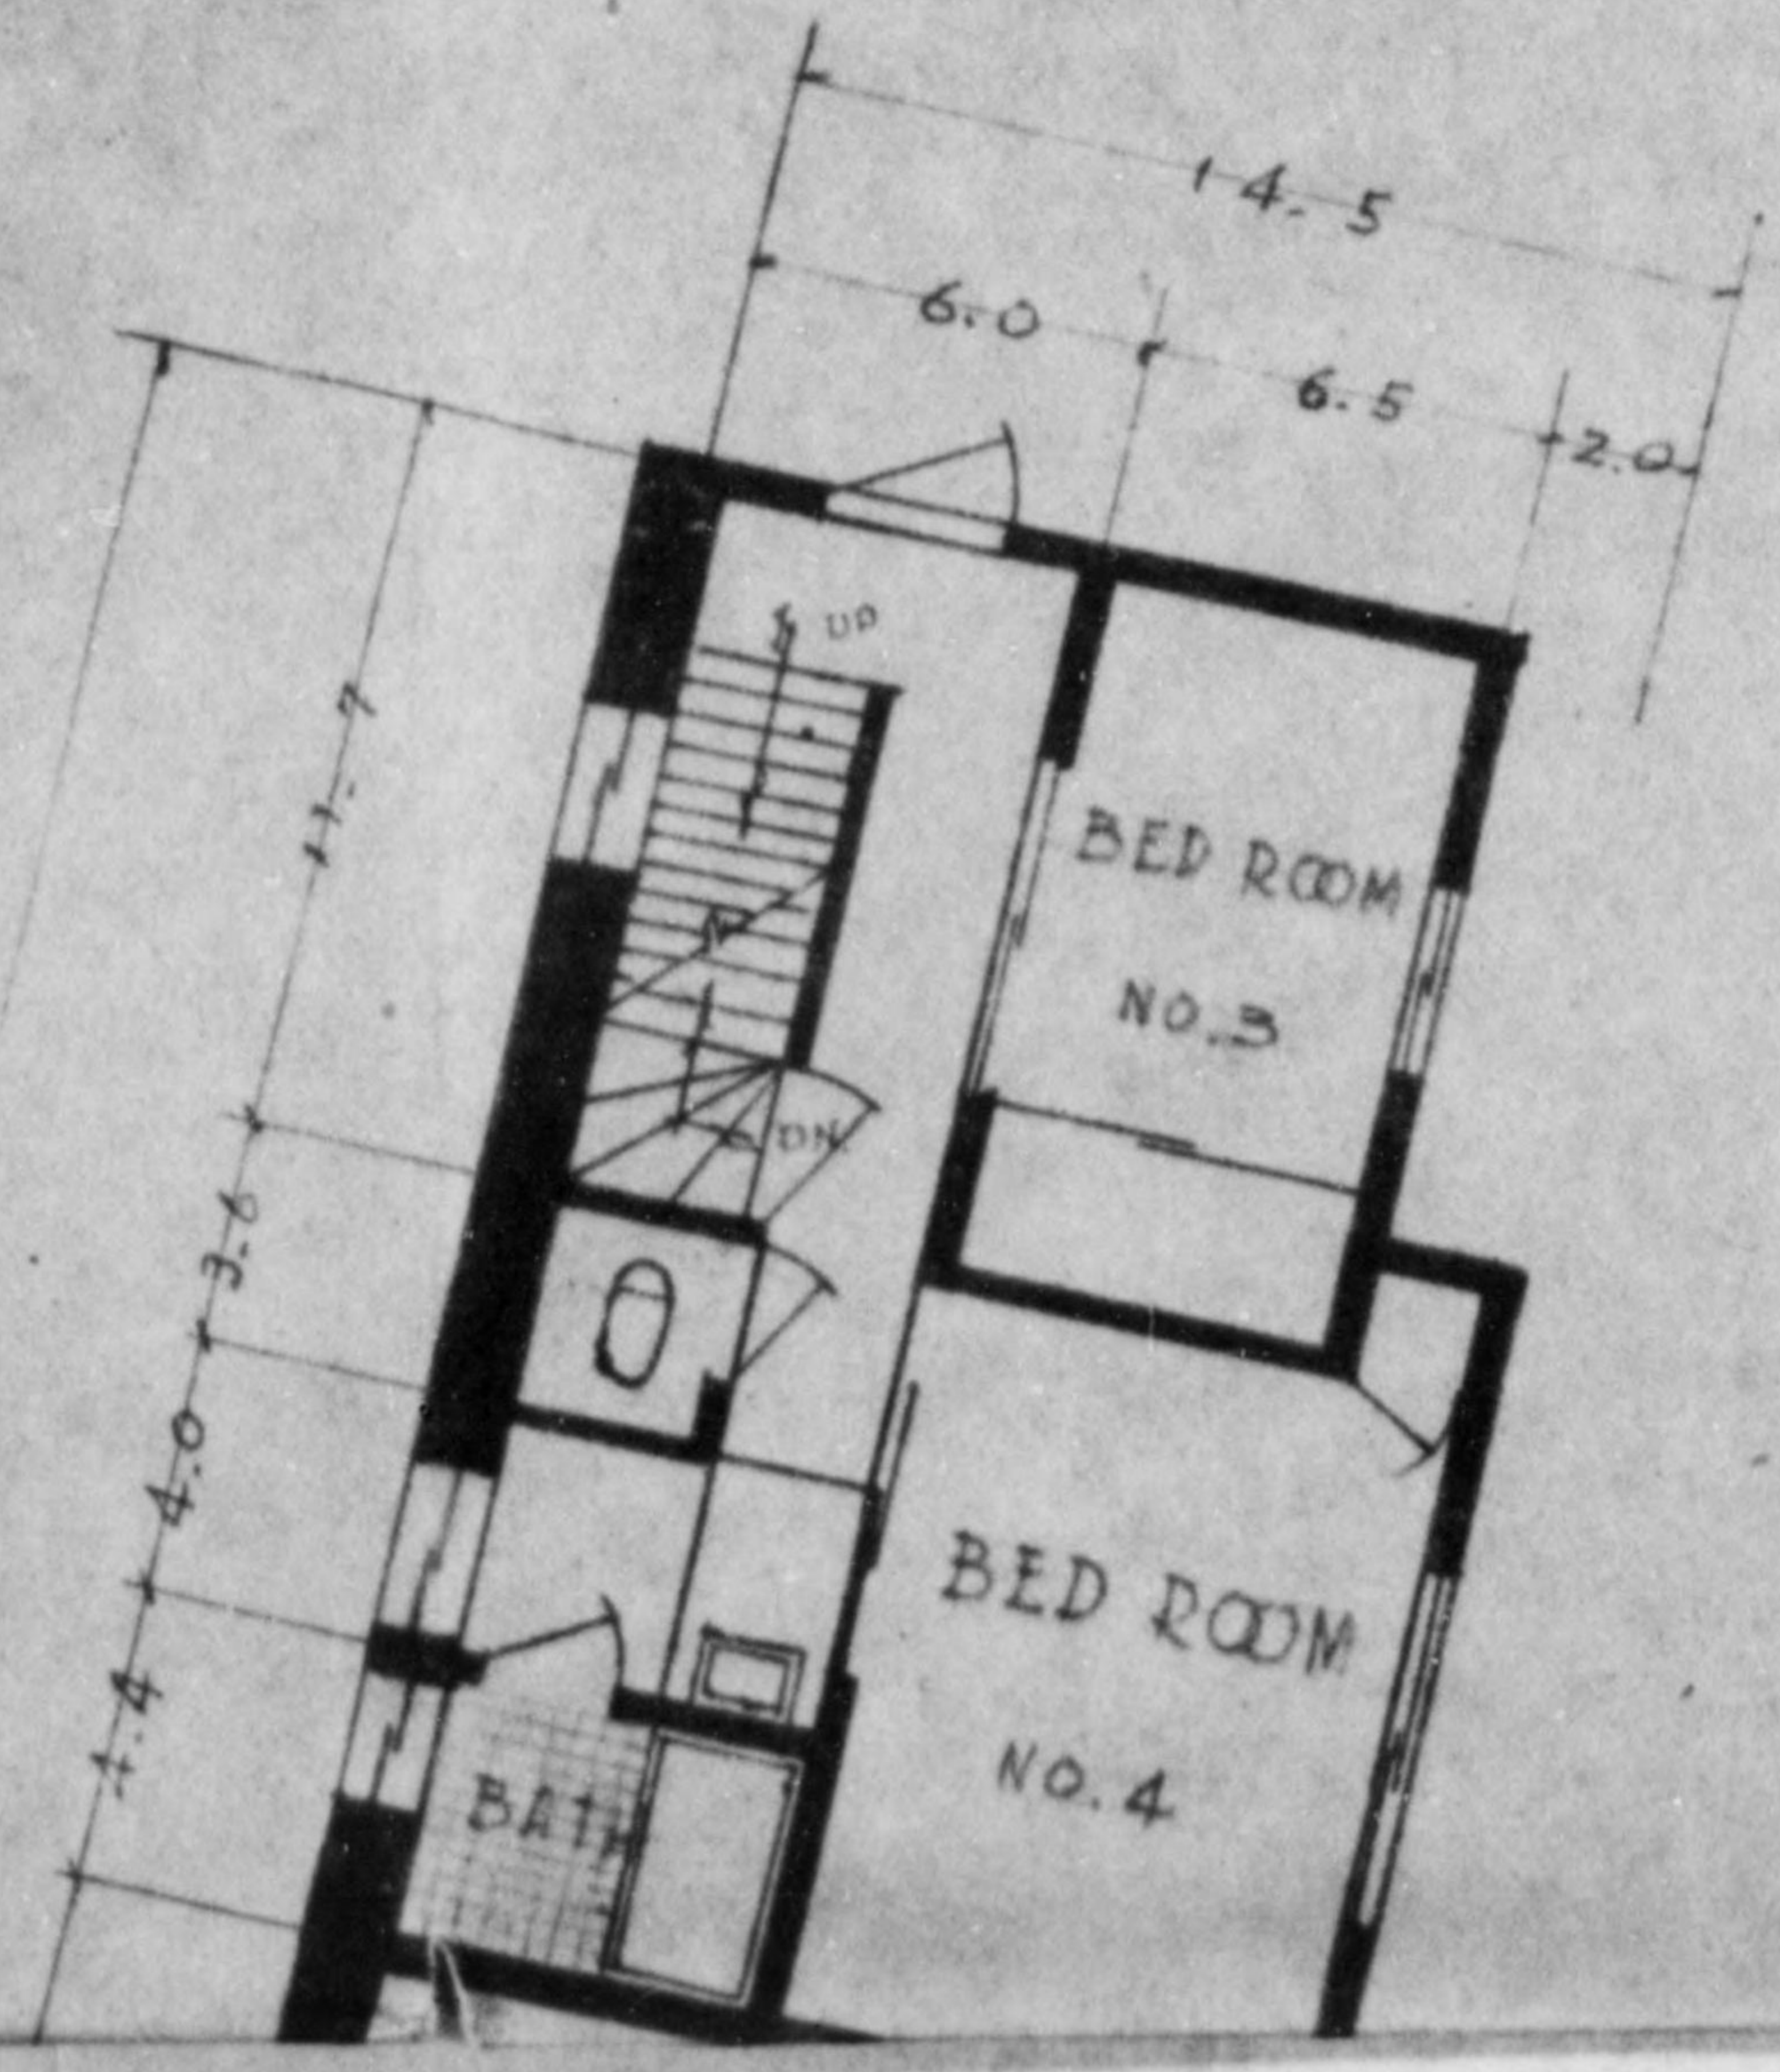

- BASEMENT - ANNEX




775 013

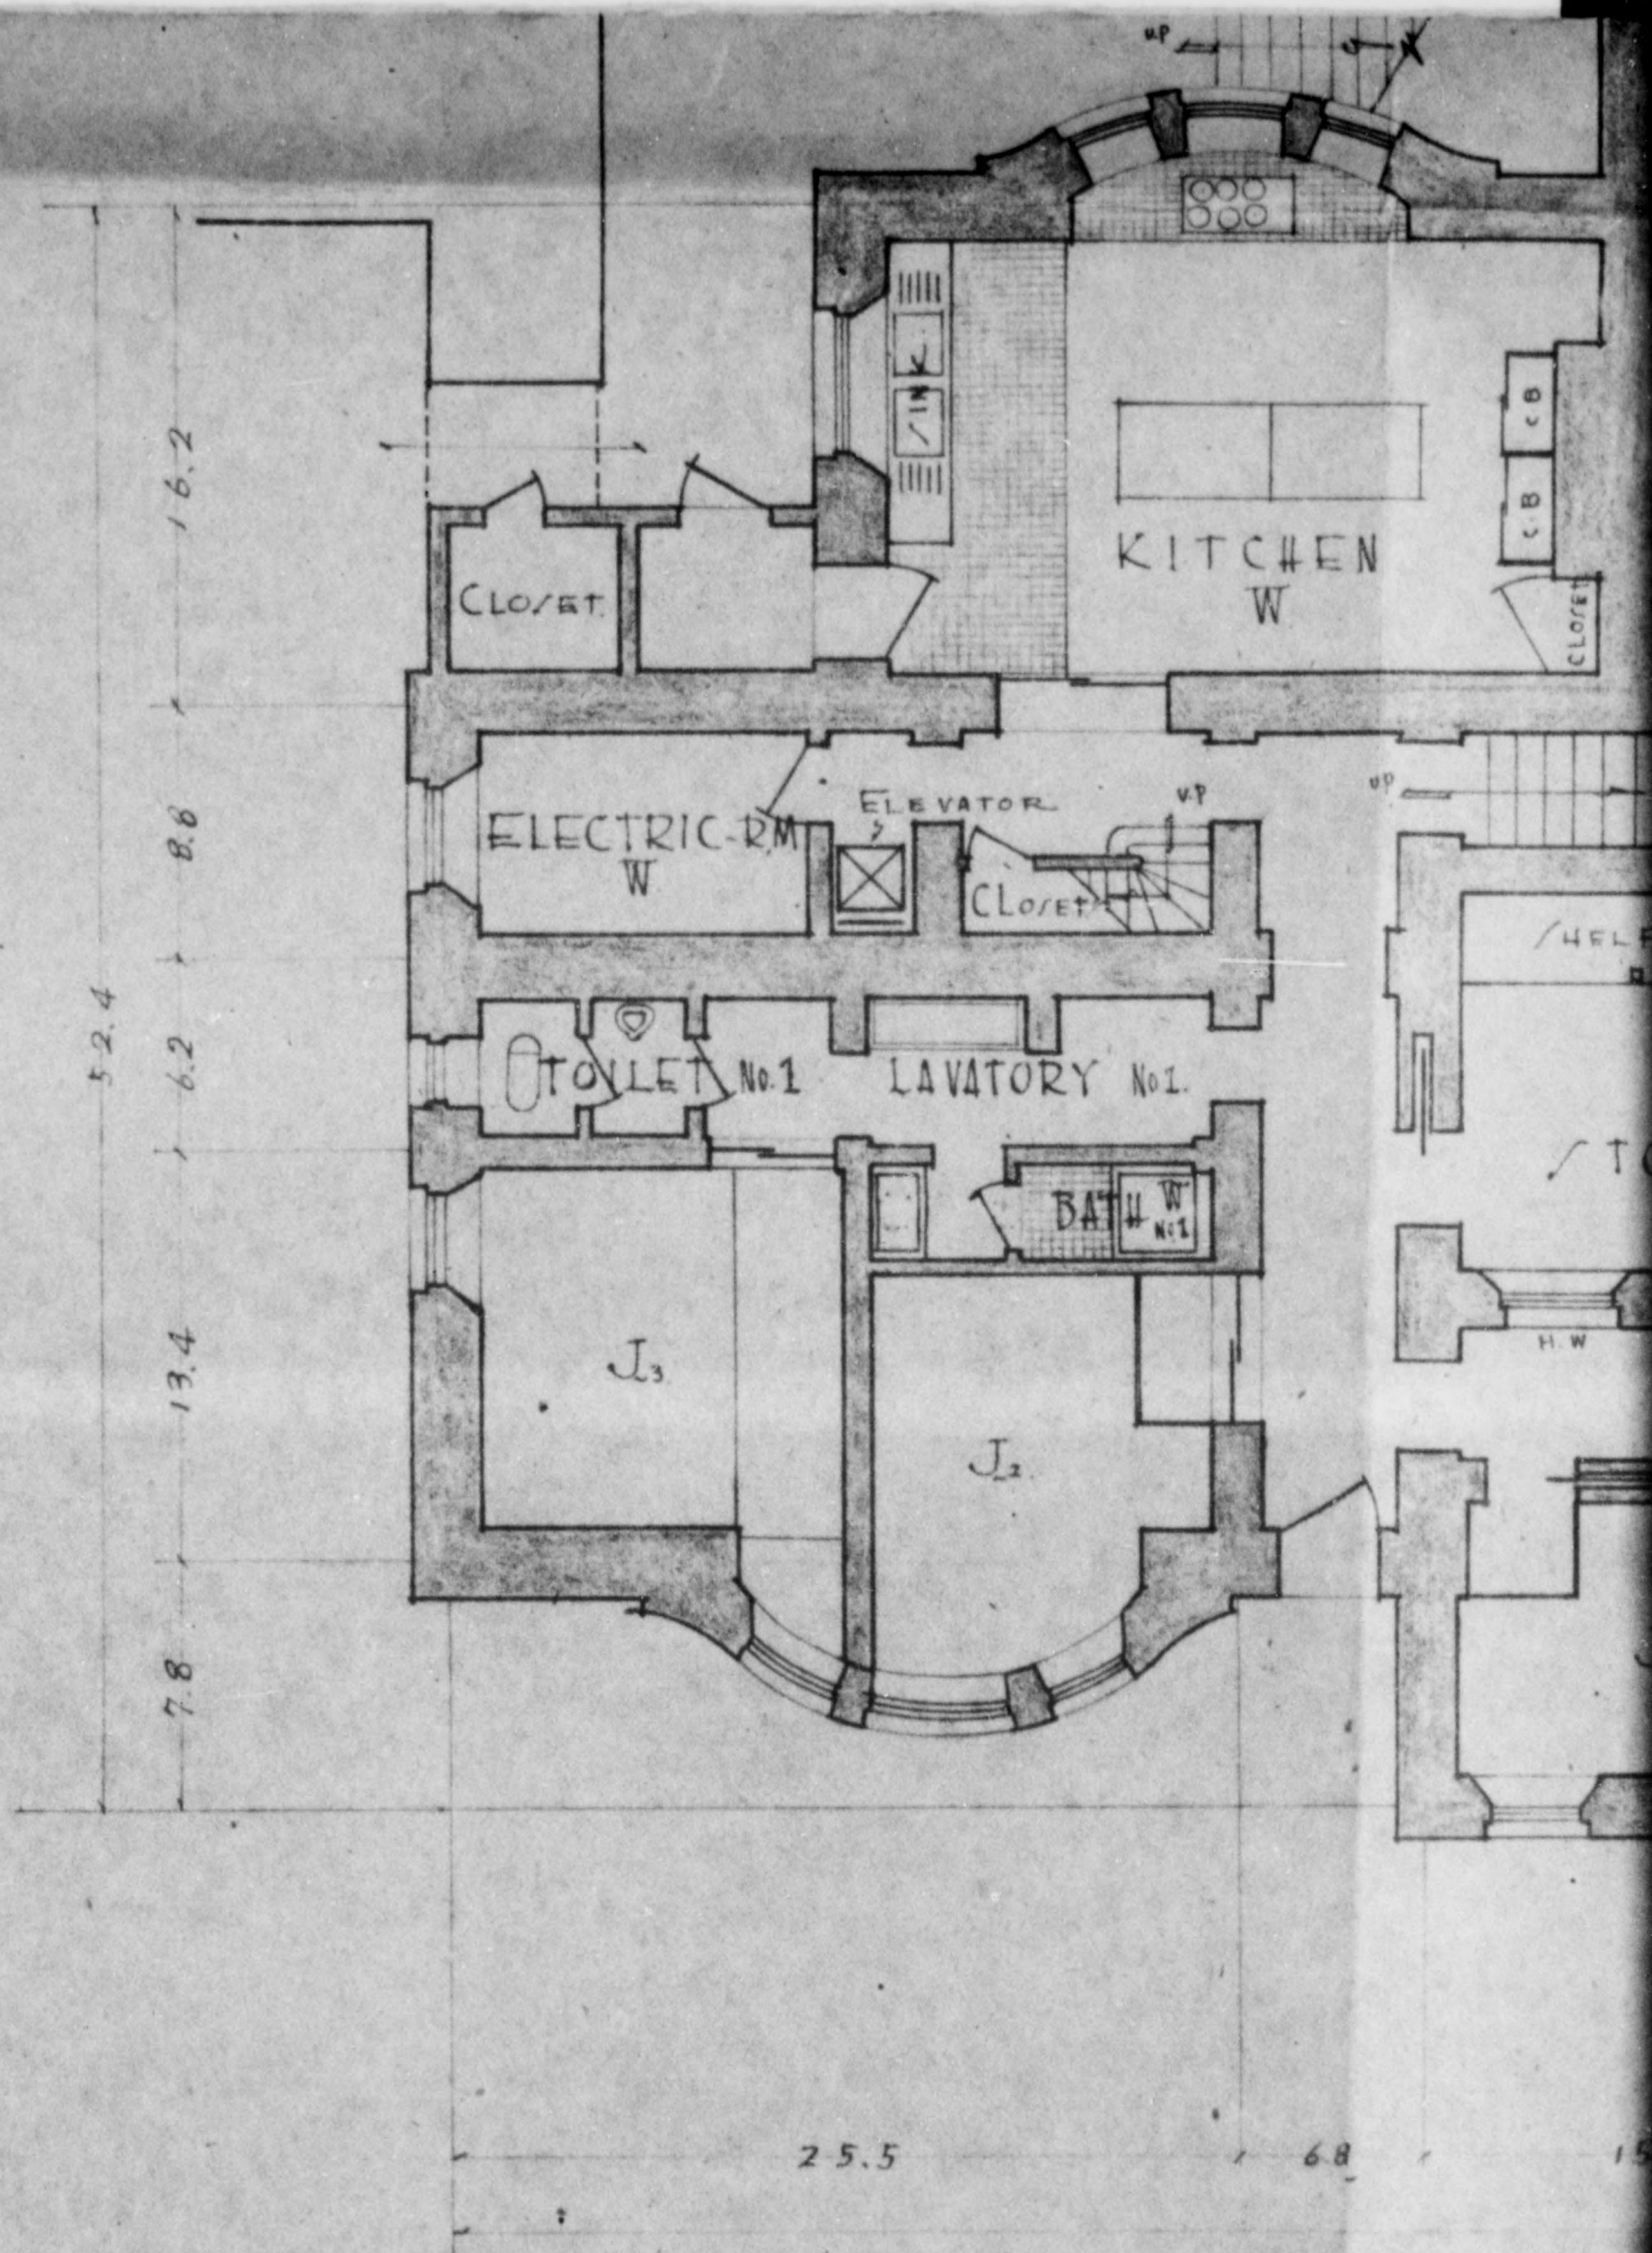

Incl 7  
Copy 4 of 8





773 013

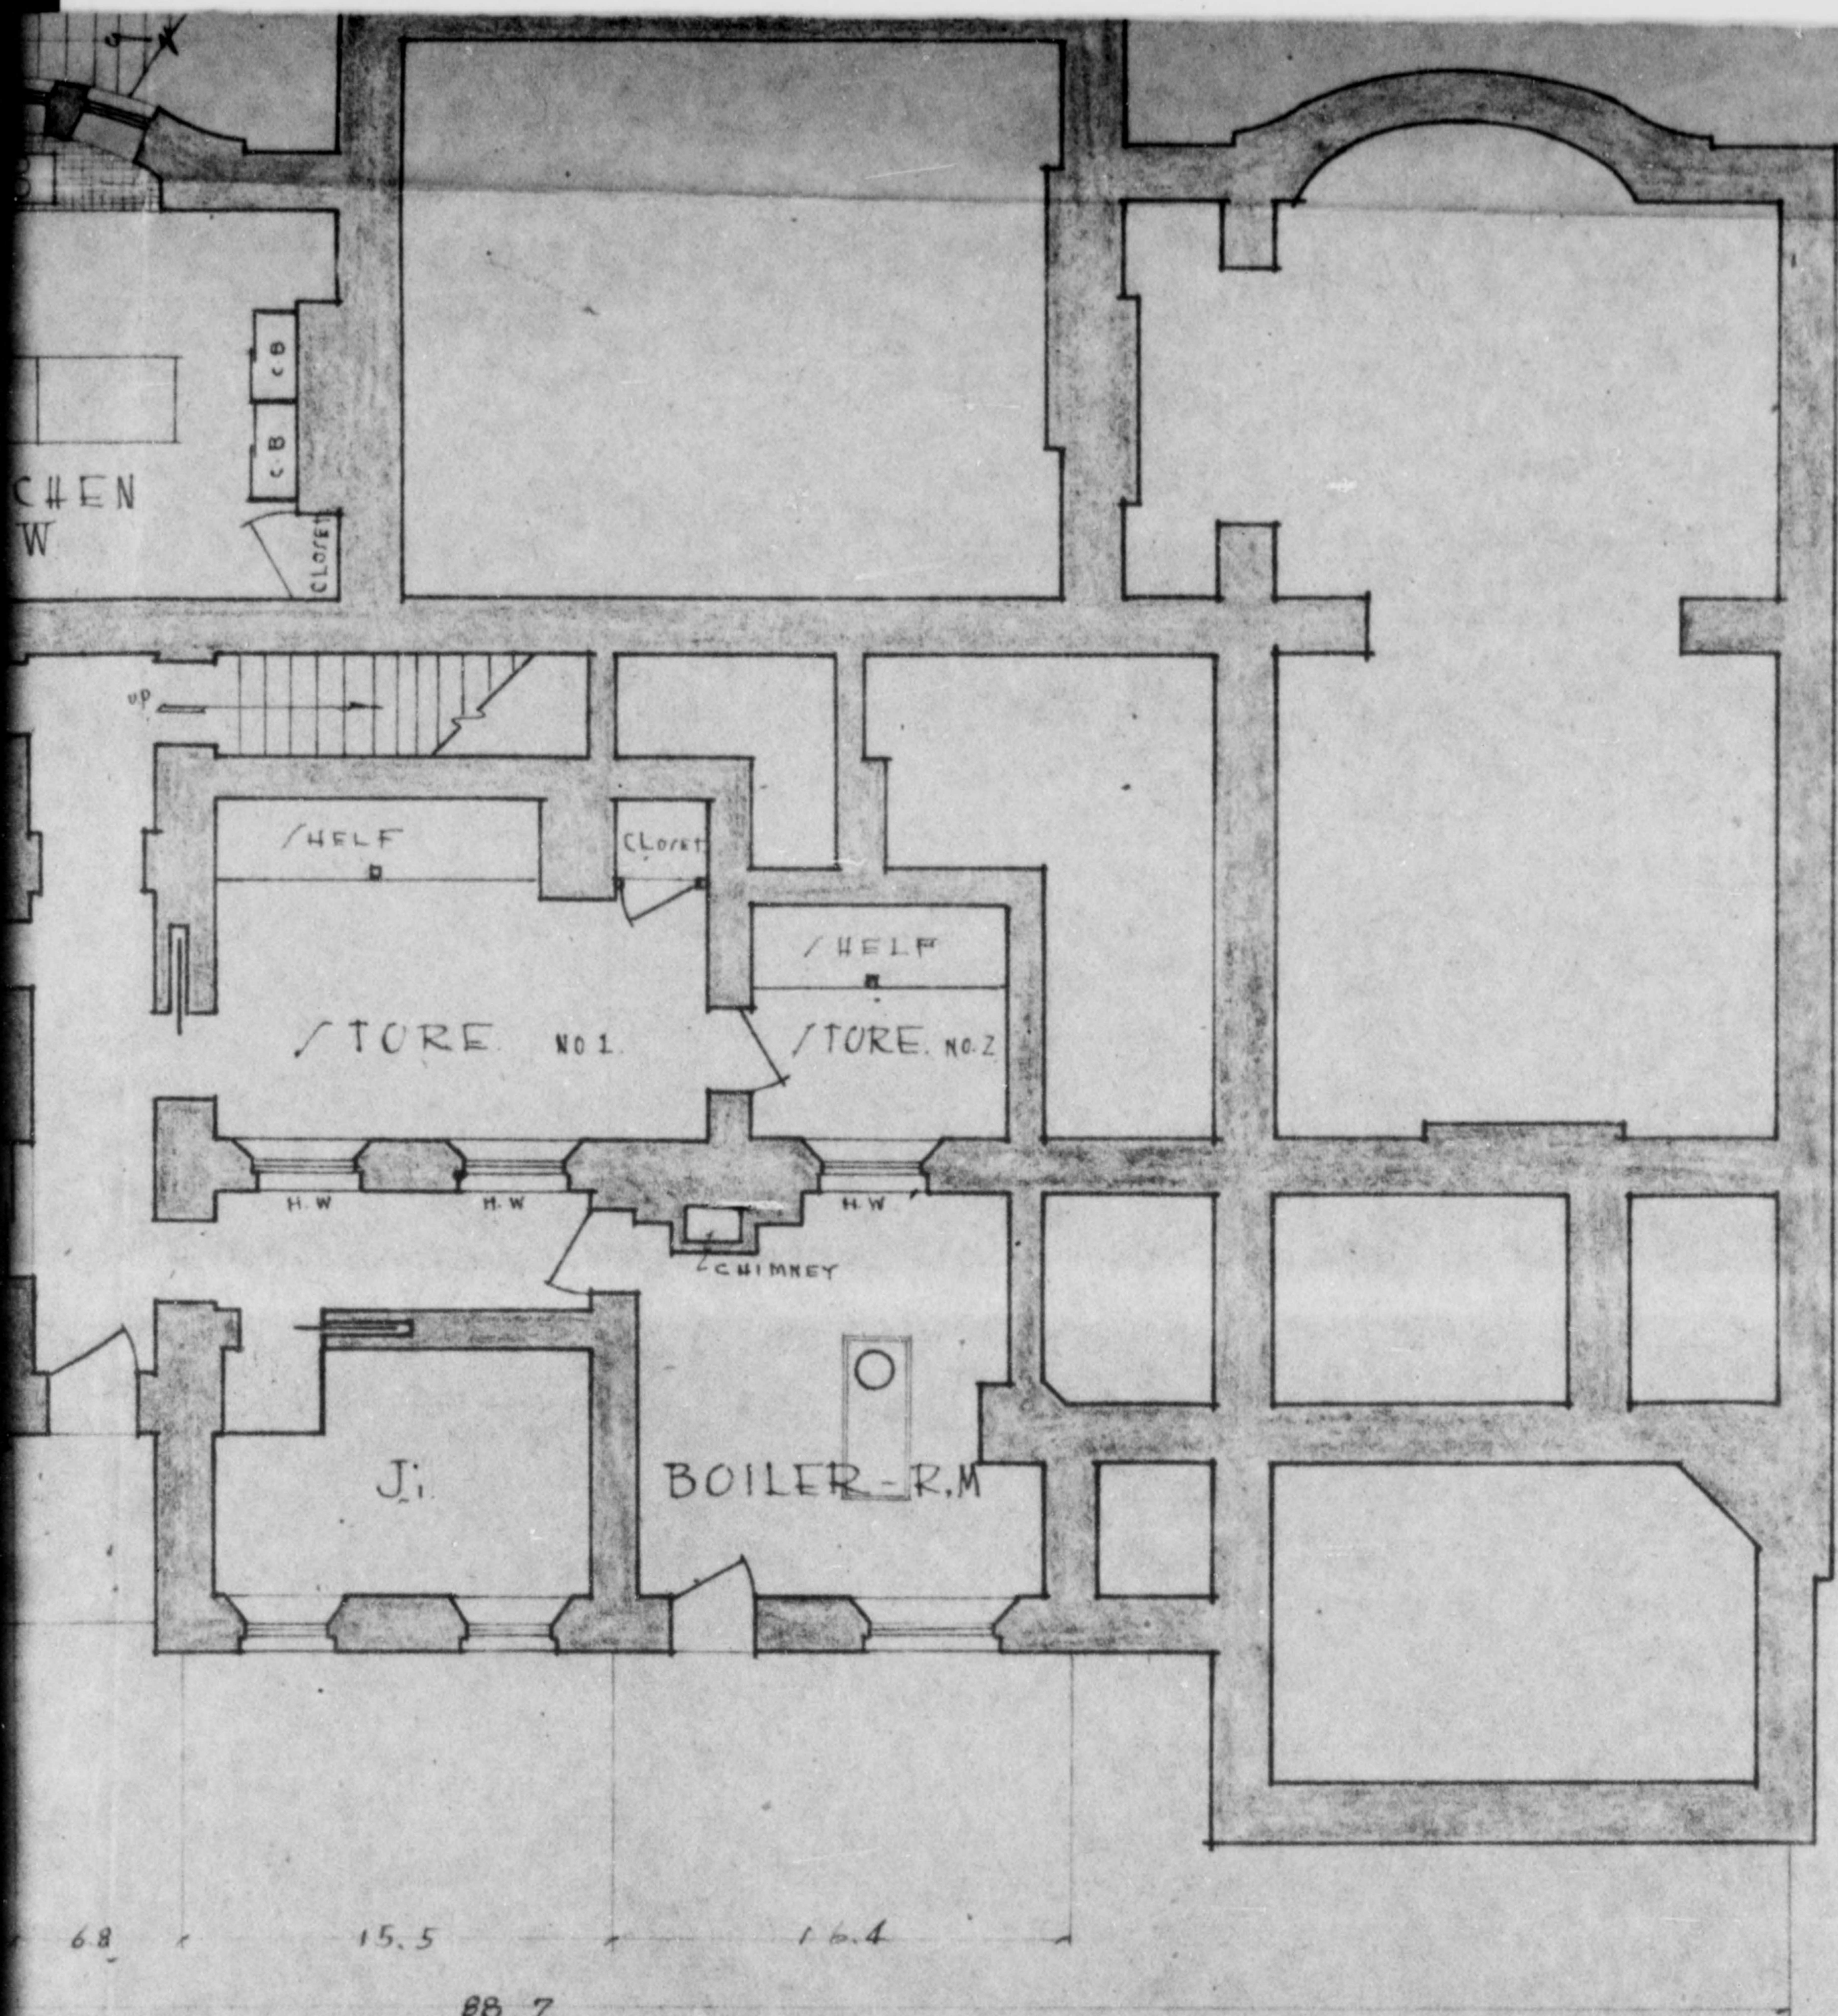

. BASEMENT .



775 013

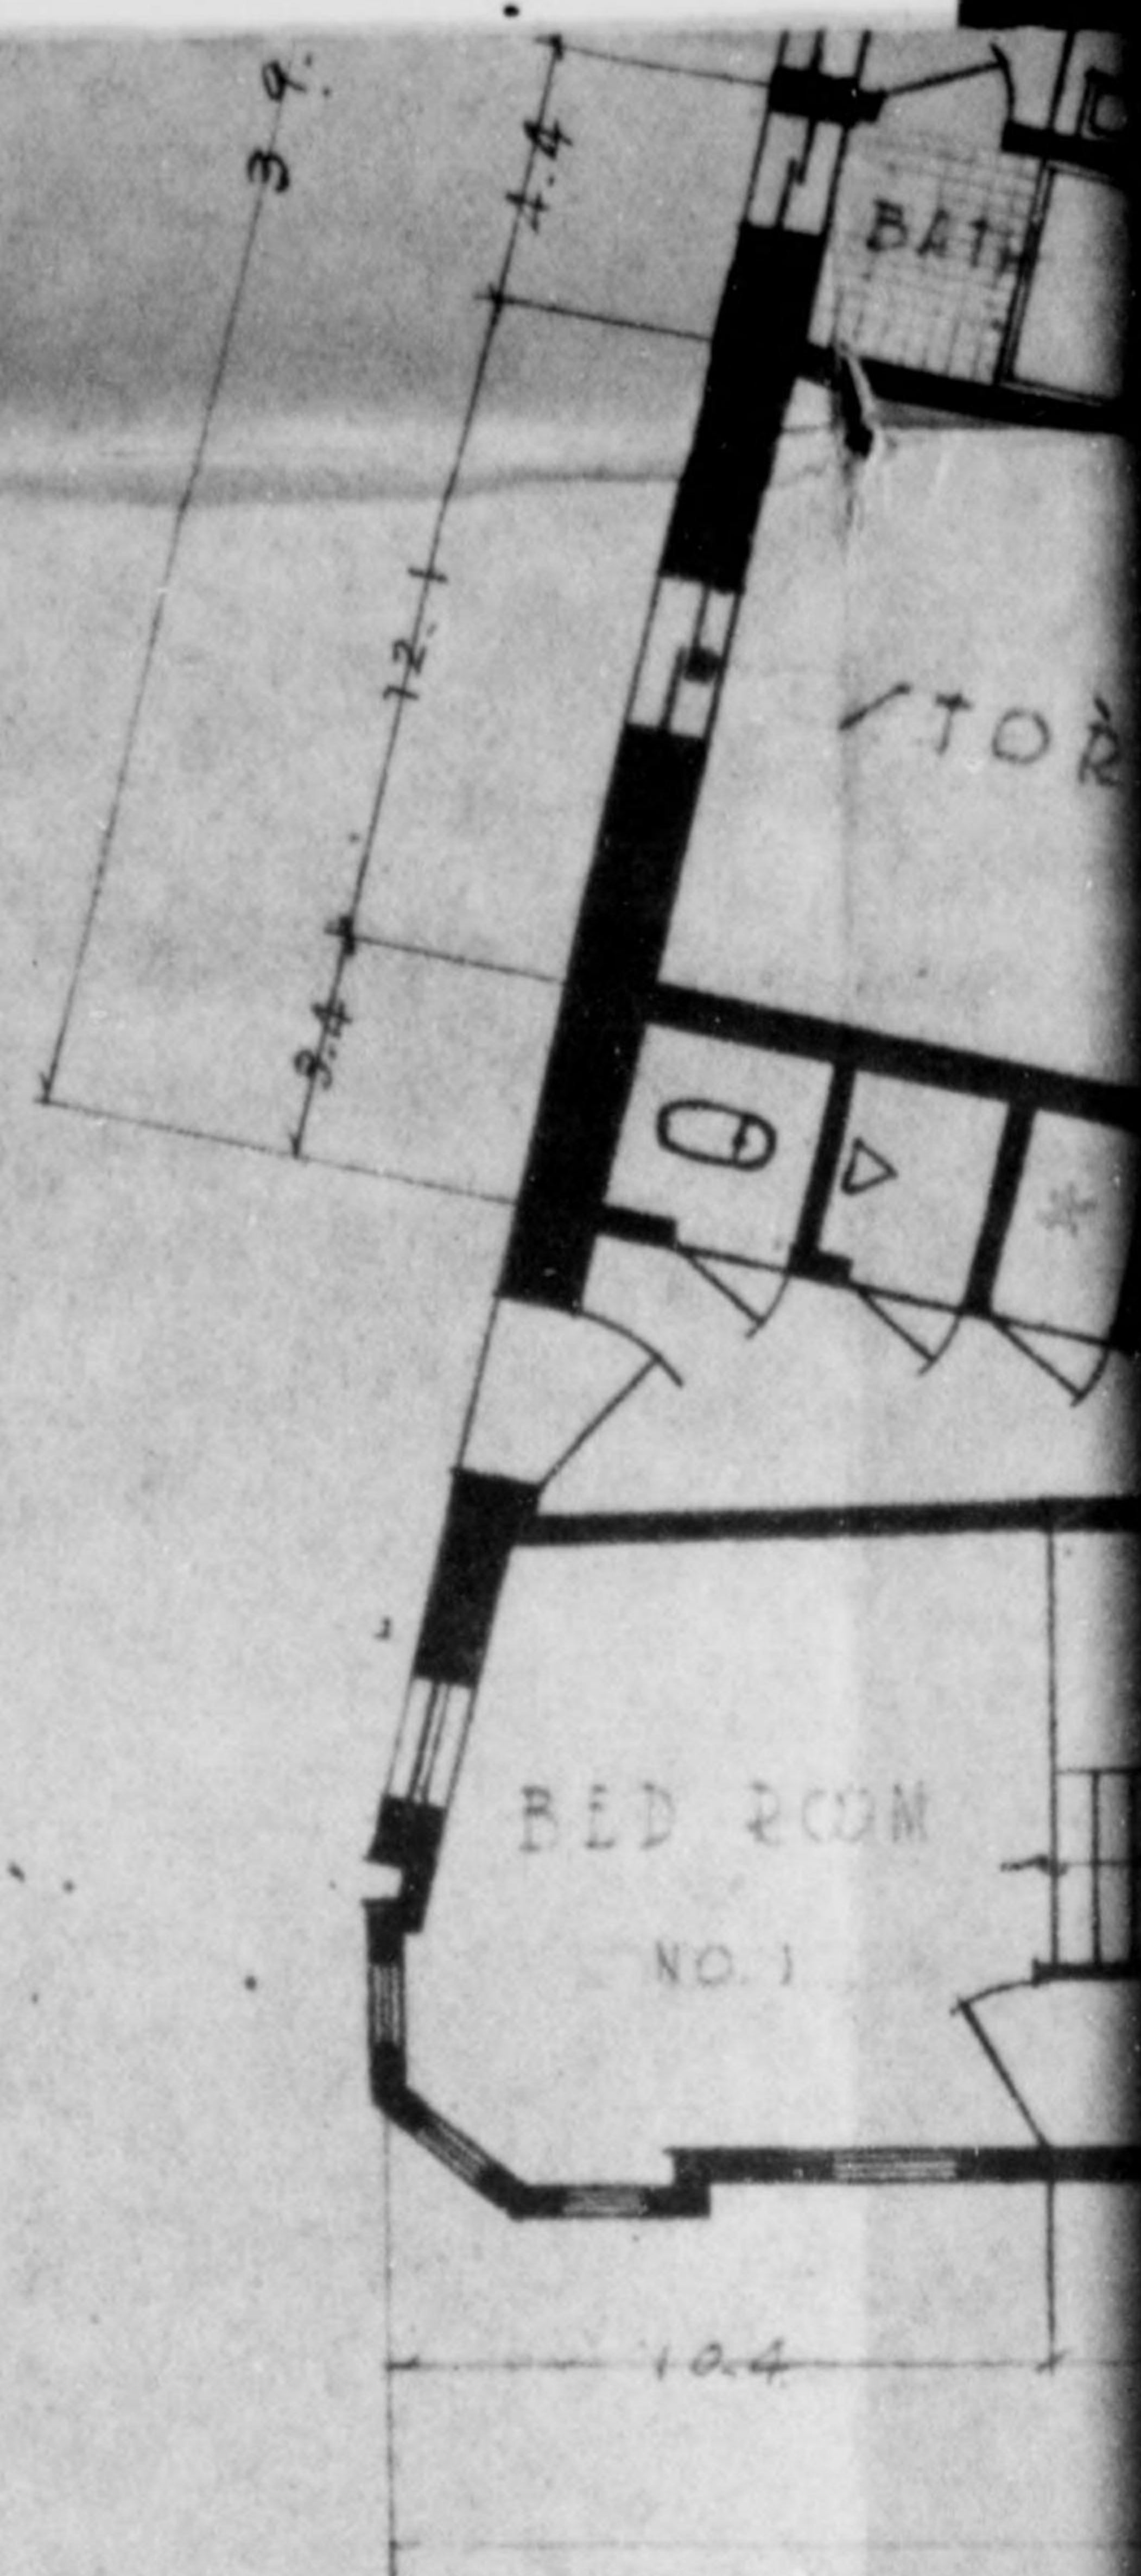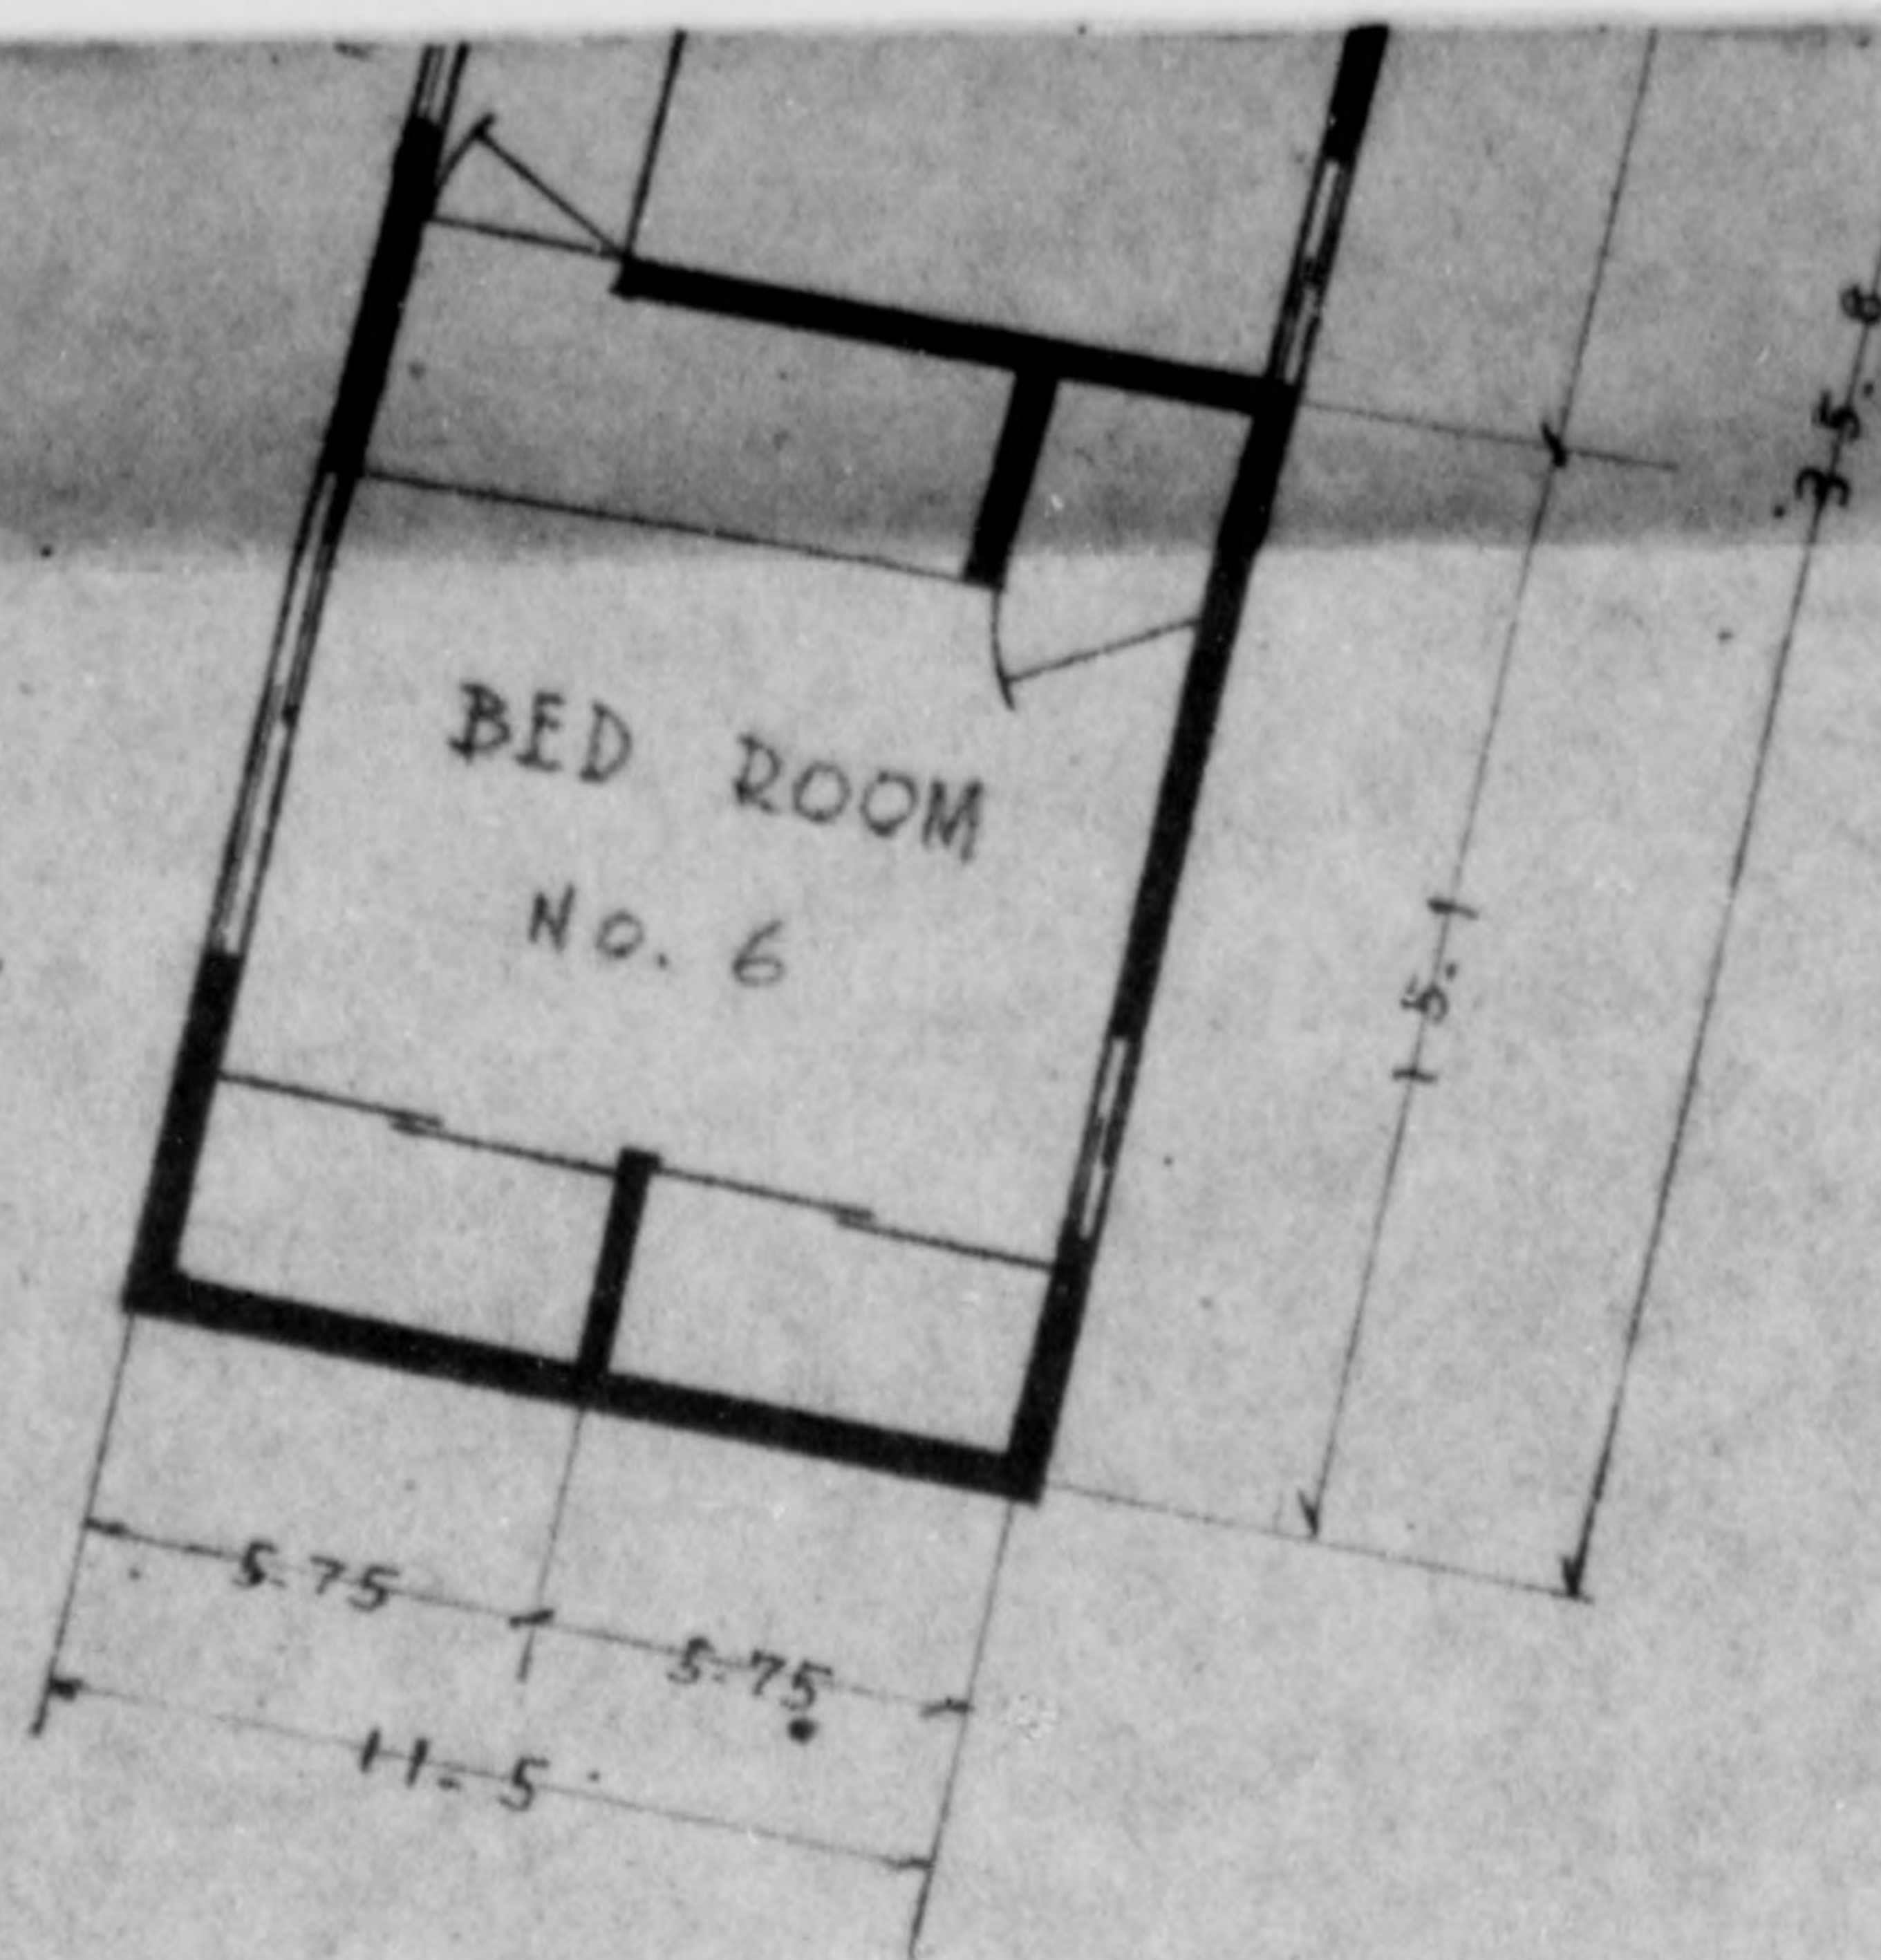

SECOND FLOOR - ANNEX #2


ANNEX - BUILDING

MENT.

BU
DR
PRO
✓



773 013

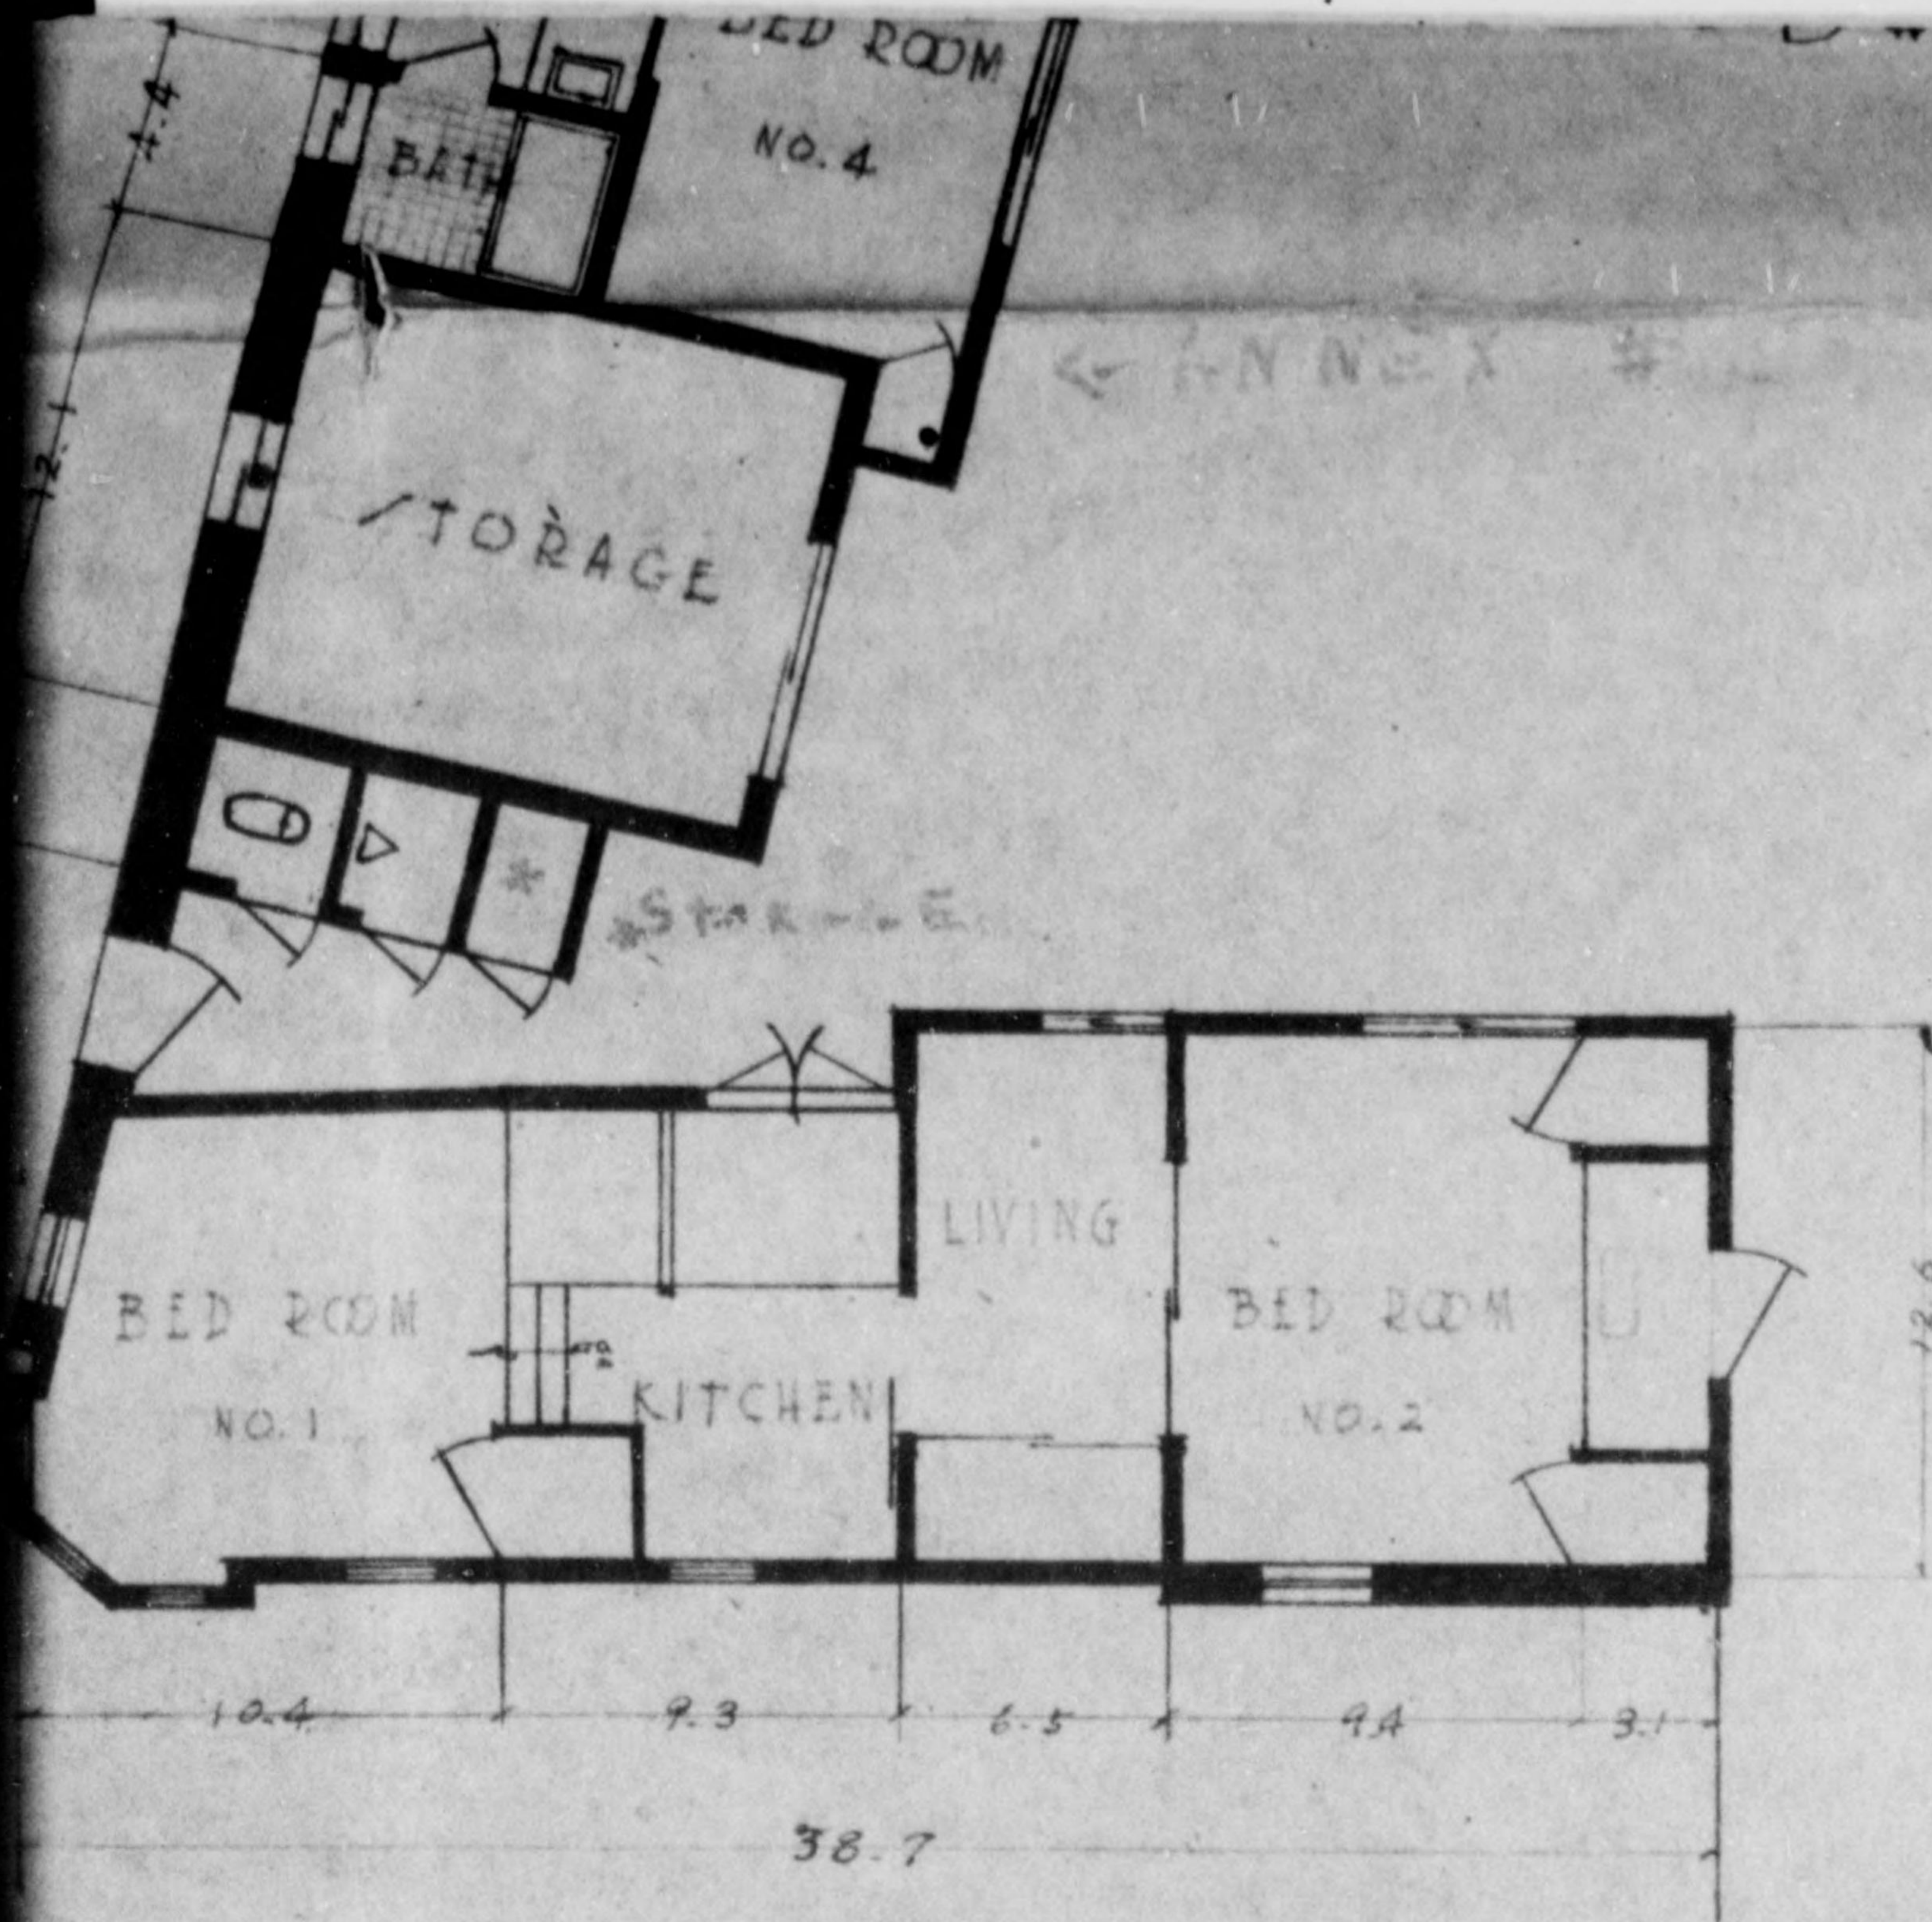

- FIRST FLOOR -  
ANNEX #1



BUILDING PLANS.

BUILDING	MIL. GOV'T O QTR/ -CHORAKUKWAN-
DRAWING	P L A N ✓
PROCUREMENT NO.	JPNR 3441
✓ SCALE	1 : 100

CHORAKU-KAN  
 MAIN BLDG: BASE & 3rd FL PLAN  
 ANNEX BLDG PLAN  
 LOCAL PROCUREMENT KYTE 531-A  
 superseded by  
 CENTRAL PROCUREMENT JPNR 3441  
 KYOTO MILITARY GOVERNMENT  
 TEAM.  
 JAP NUMBER 632




773 013

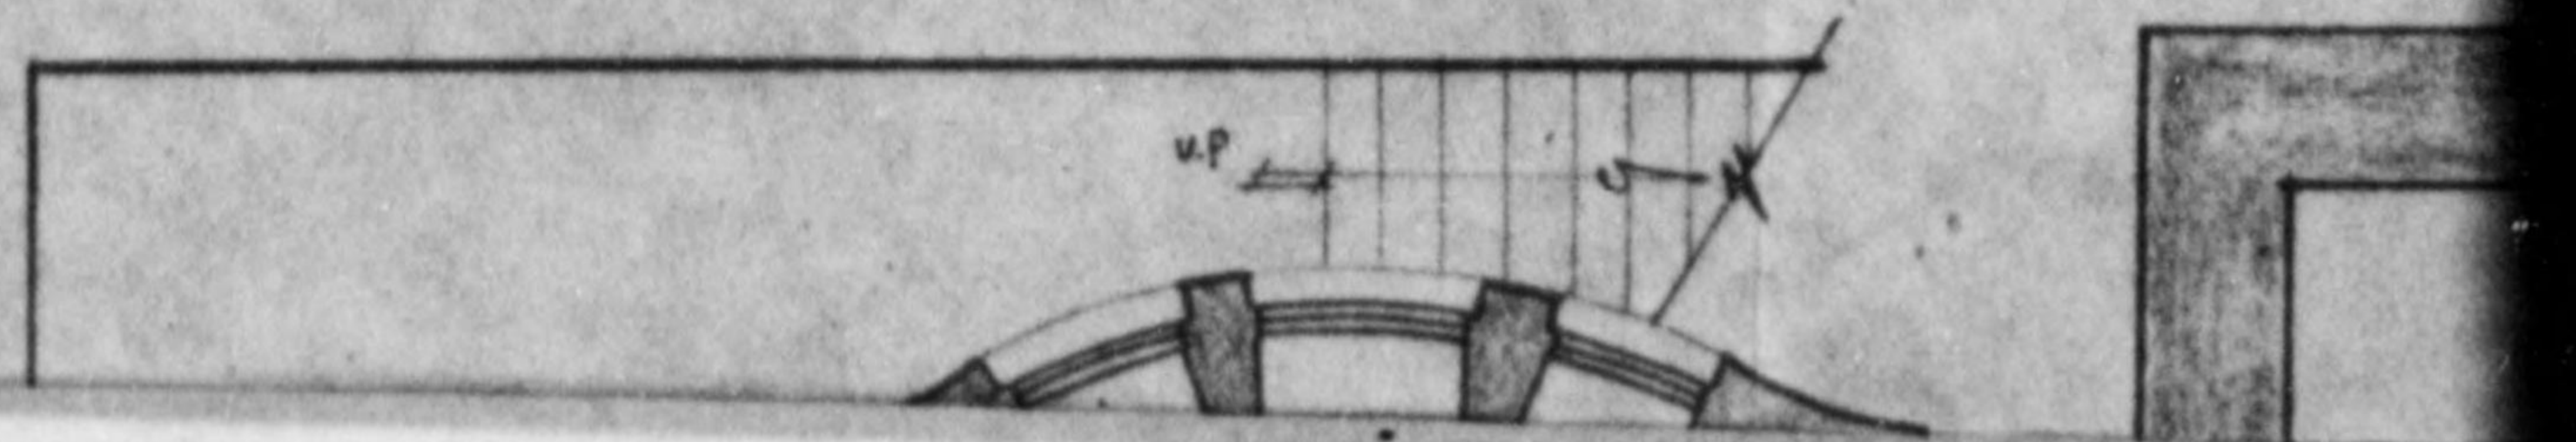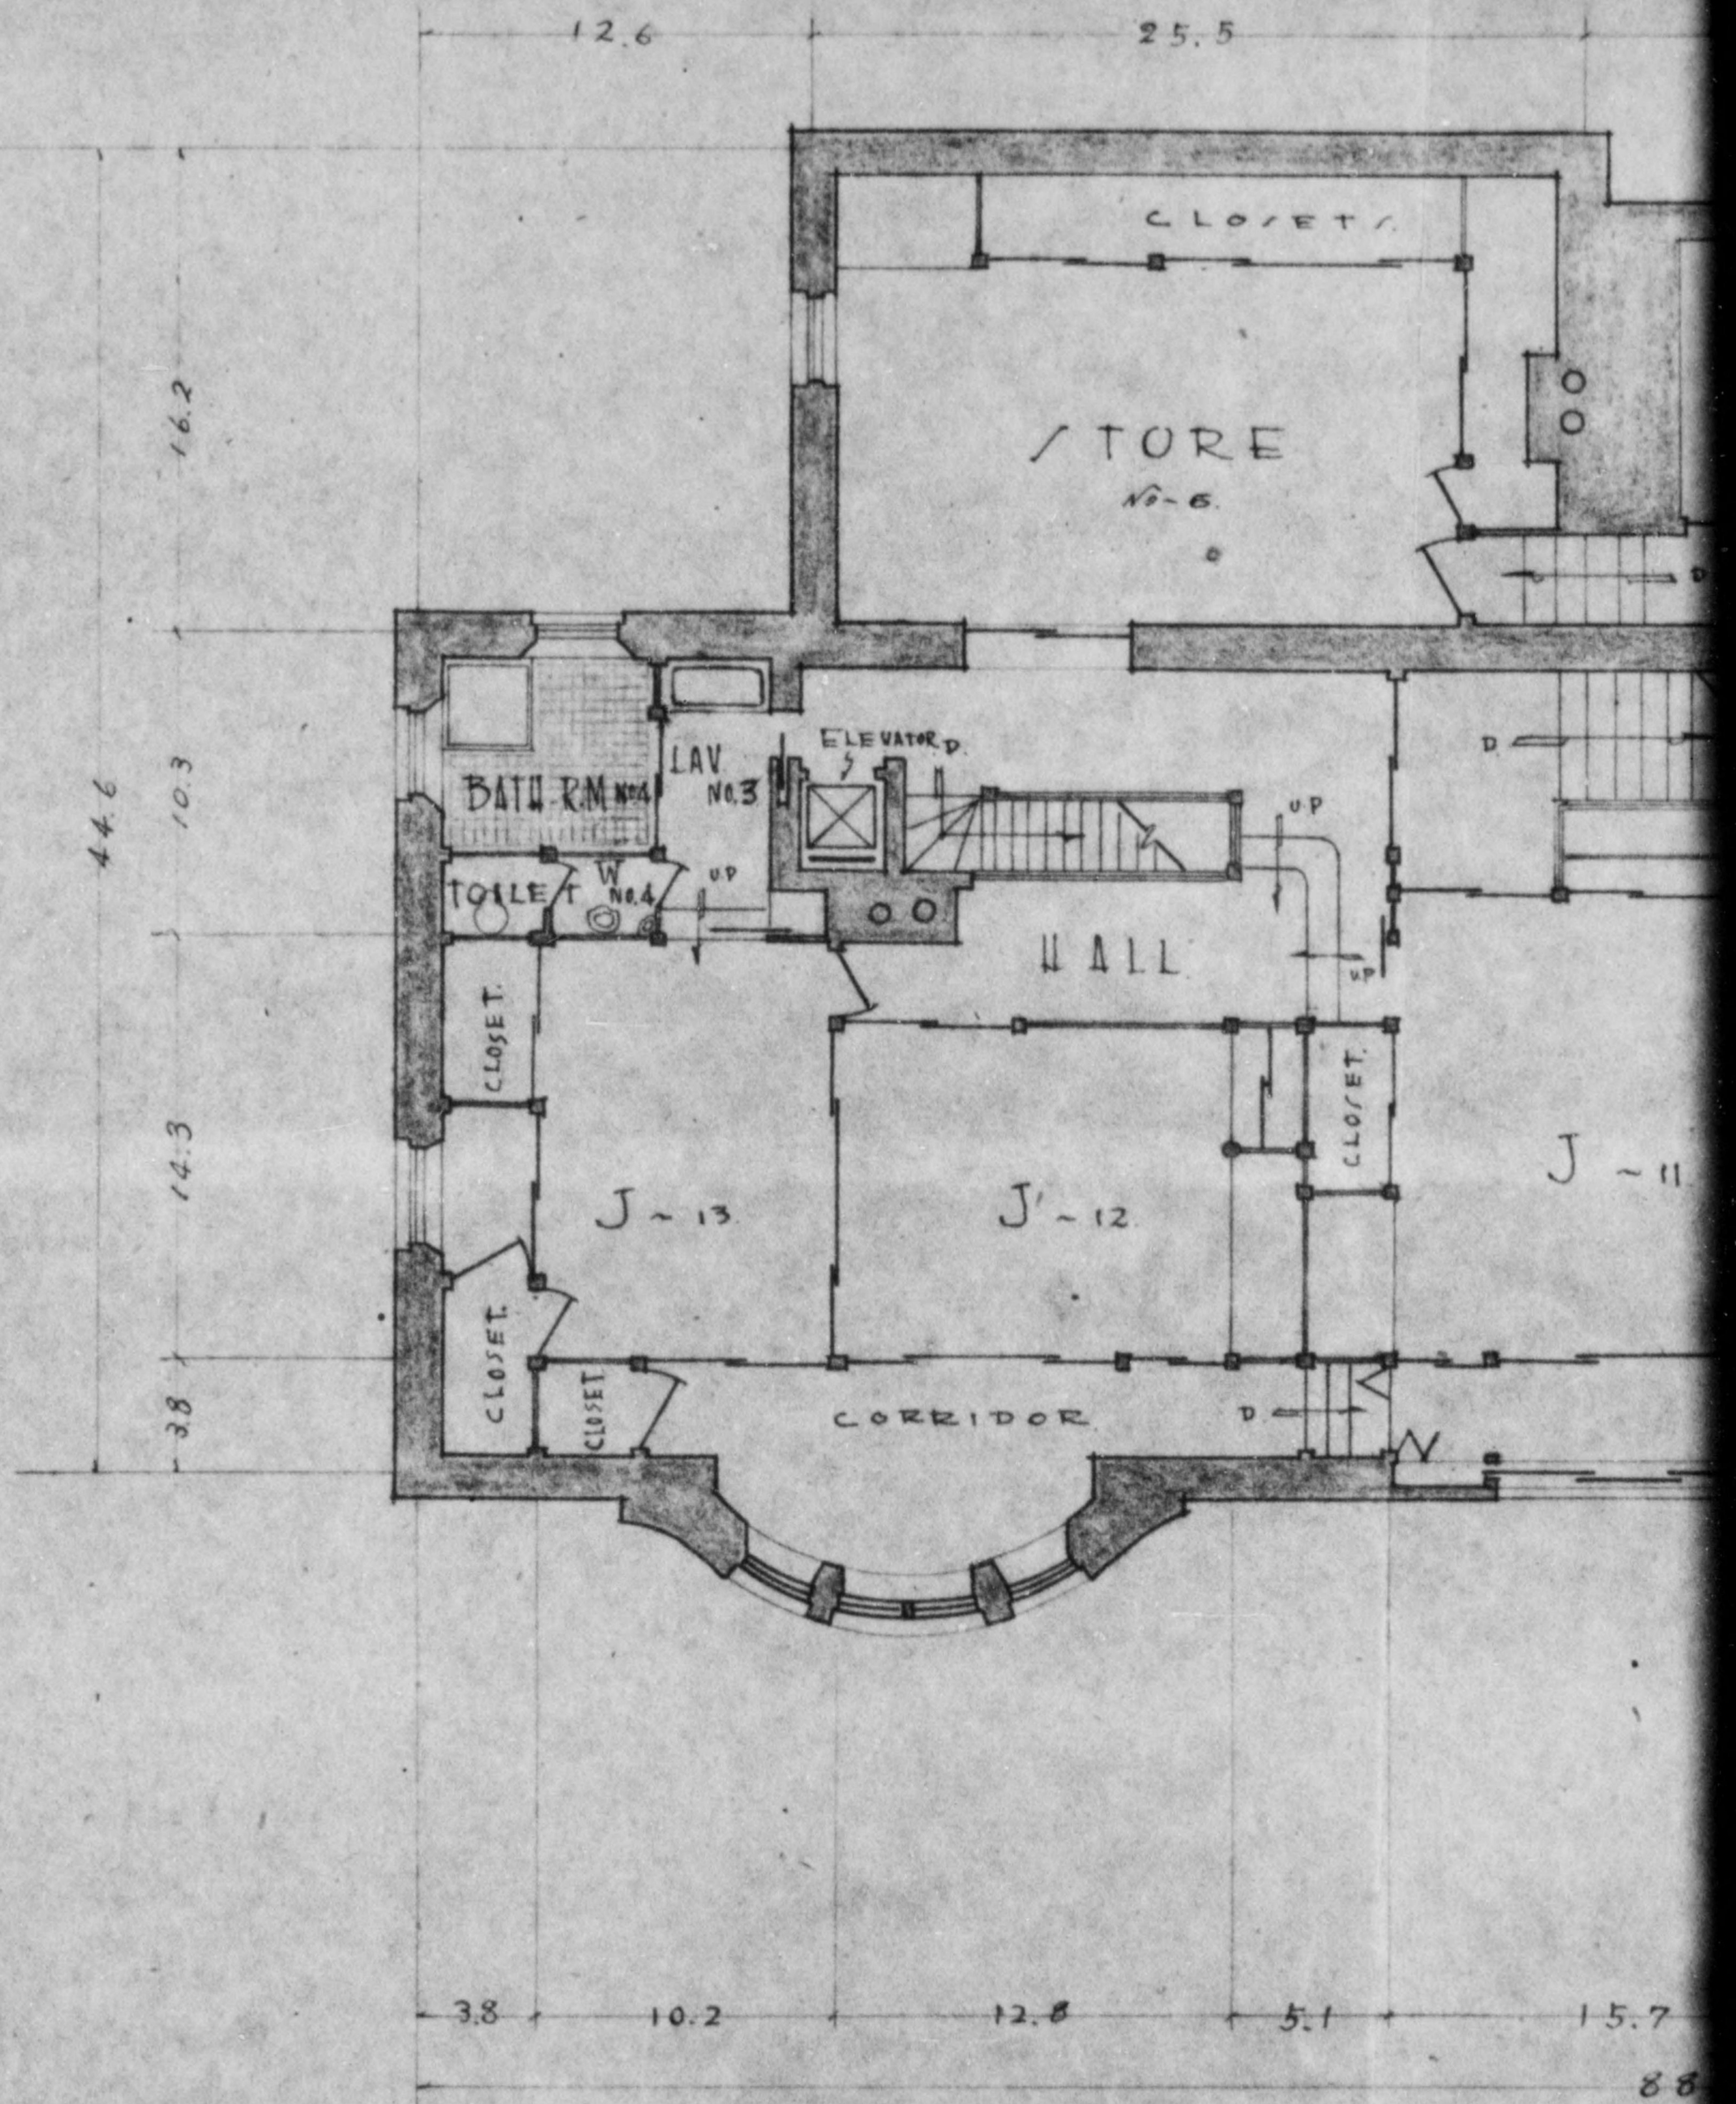




775 013

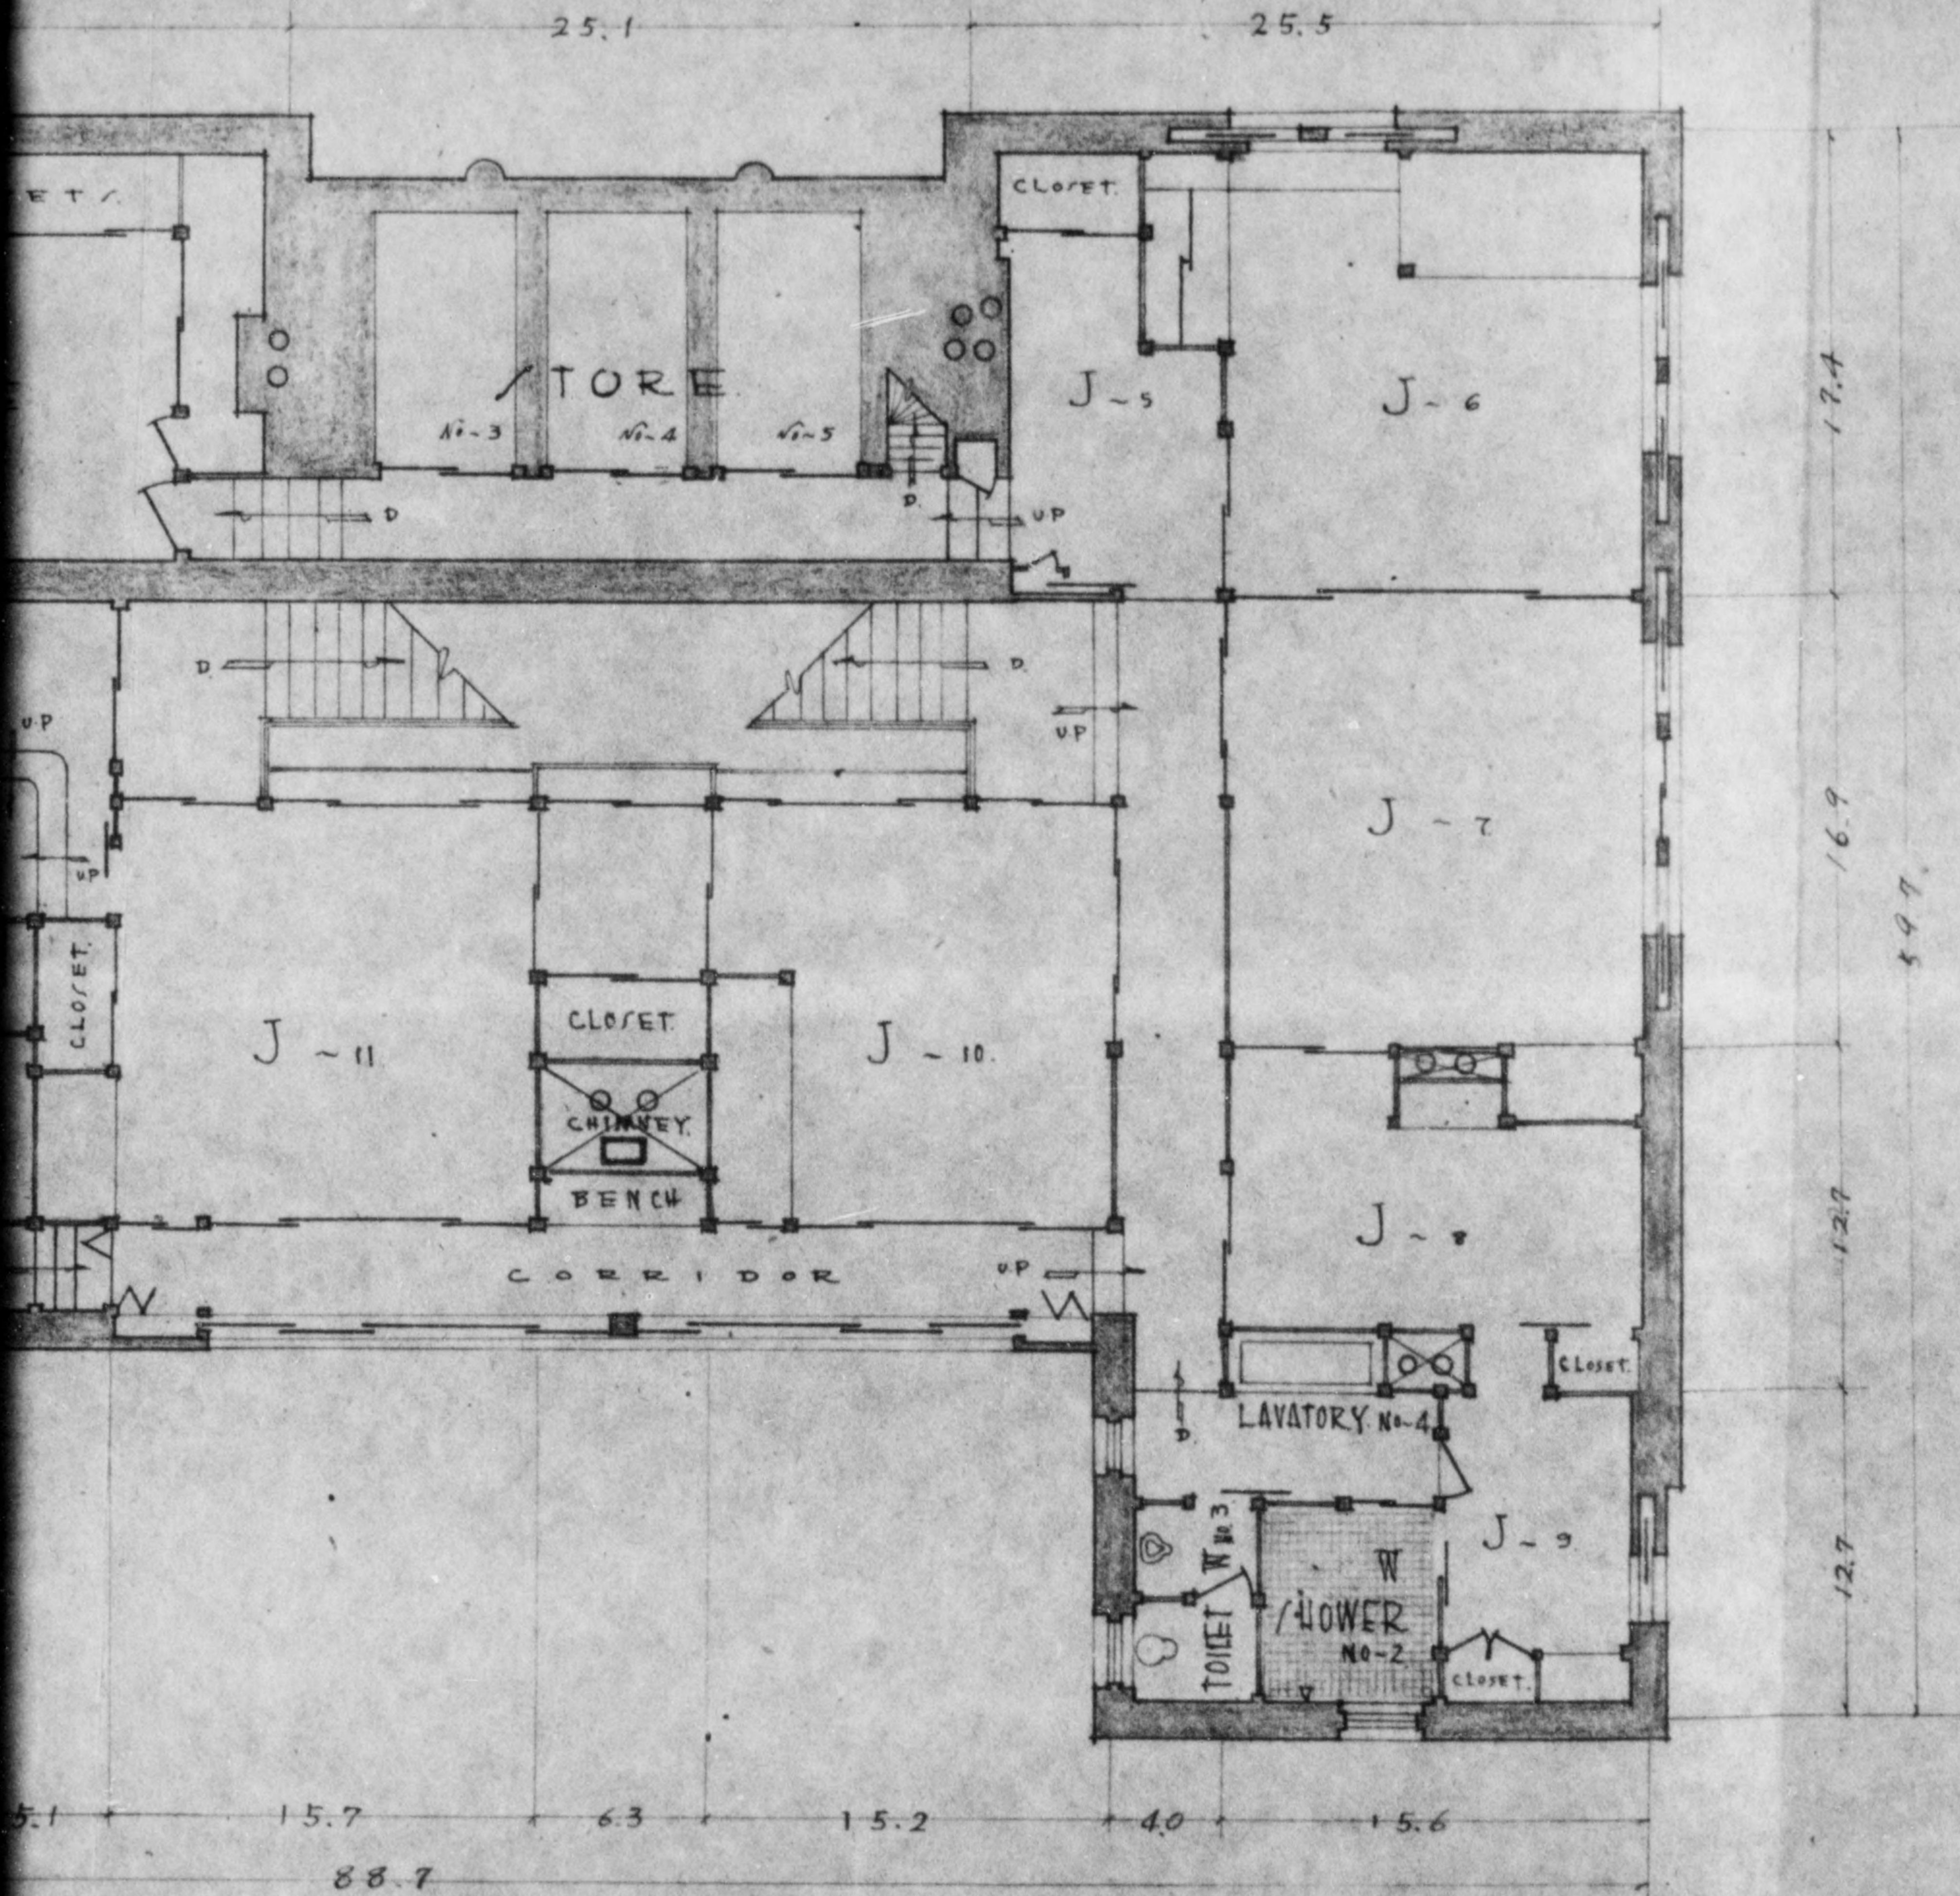

- THIRD FLOOR -




775 013

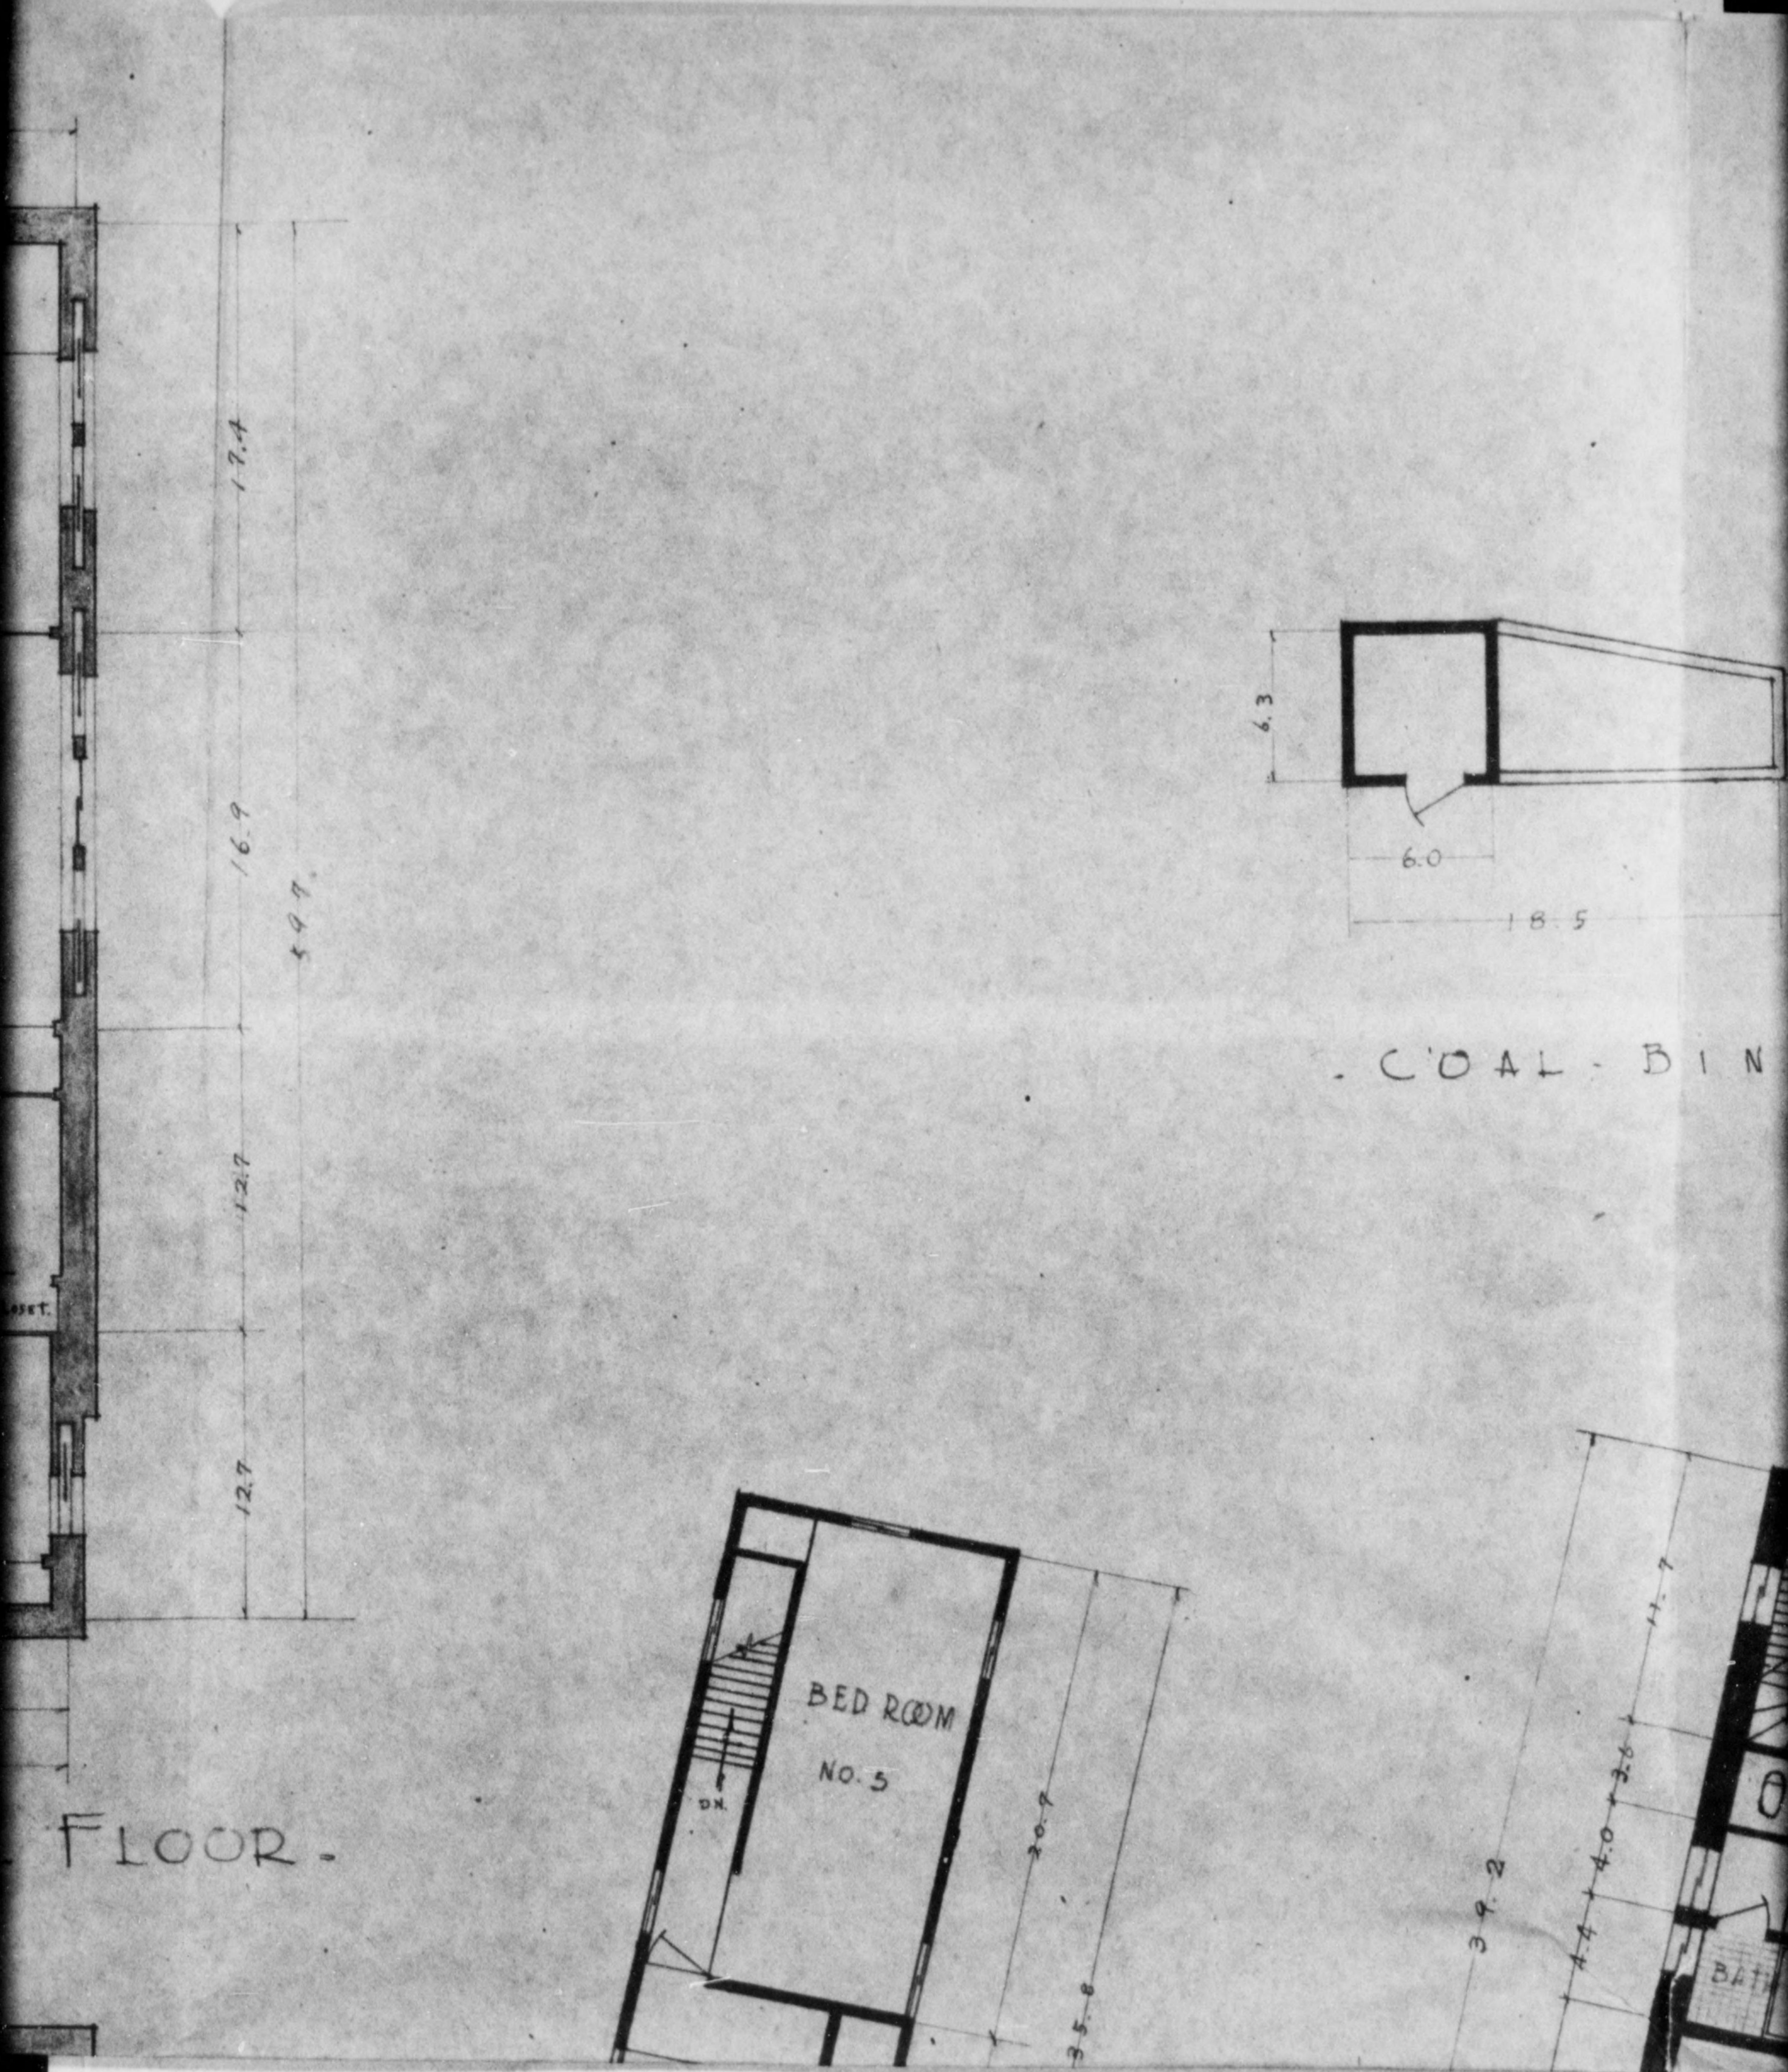





773 013

*11 Copies  
K-PO  
Eng. Sec.*

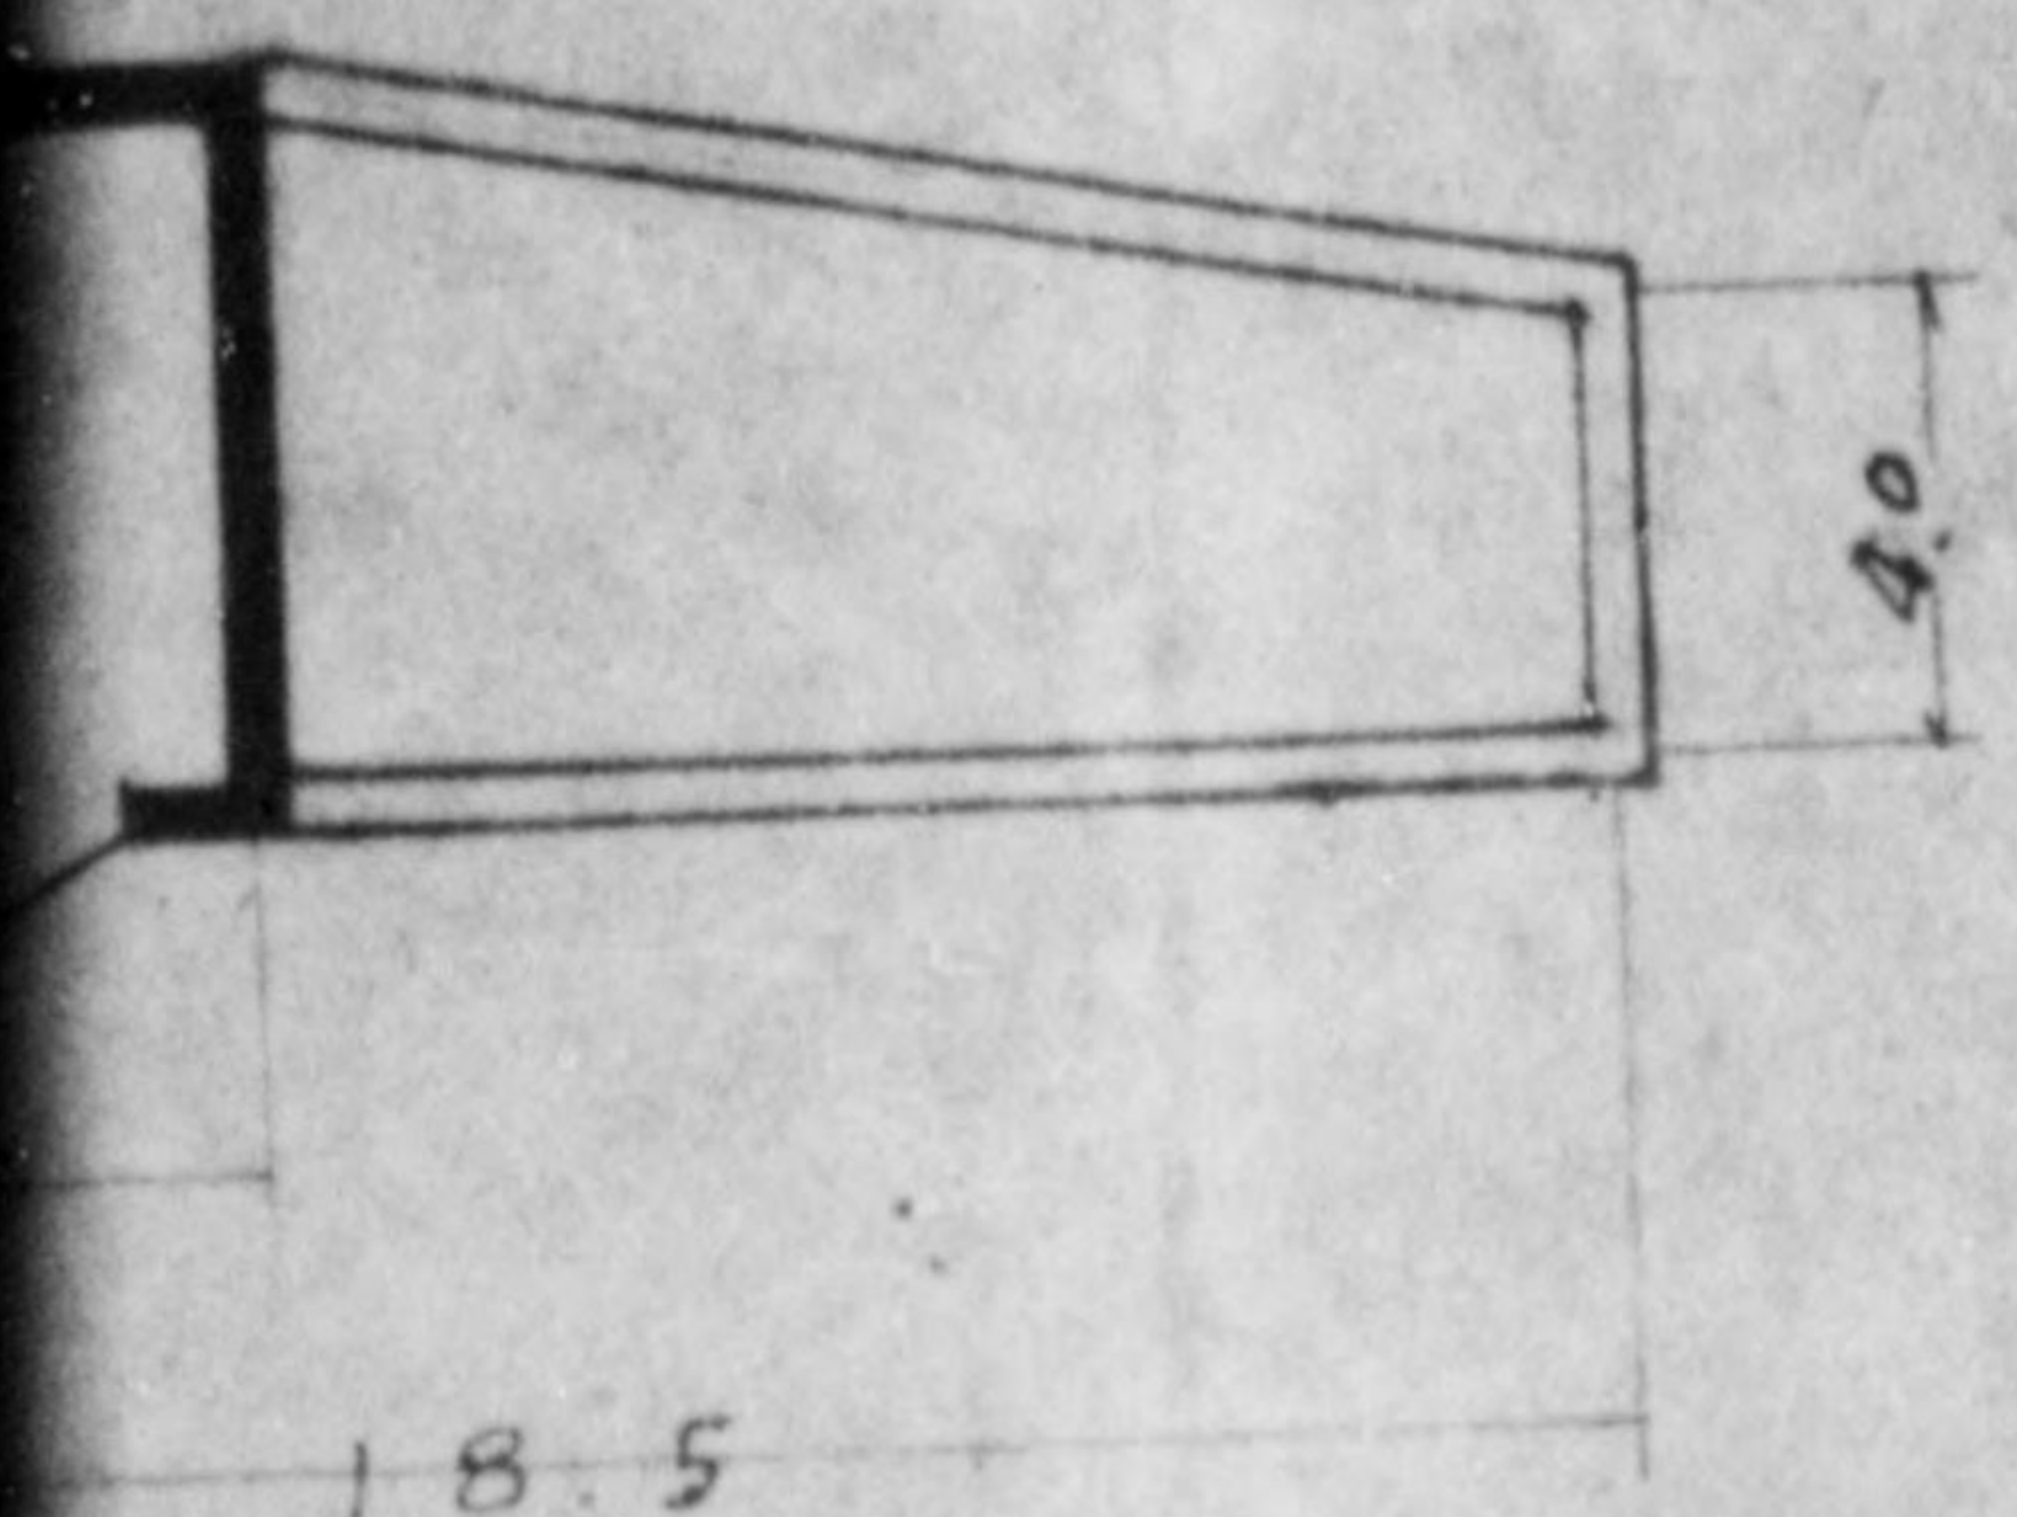


COAL - BIN -

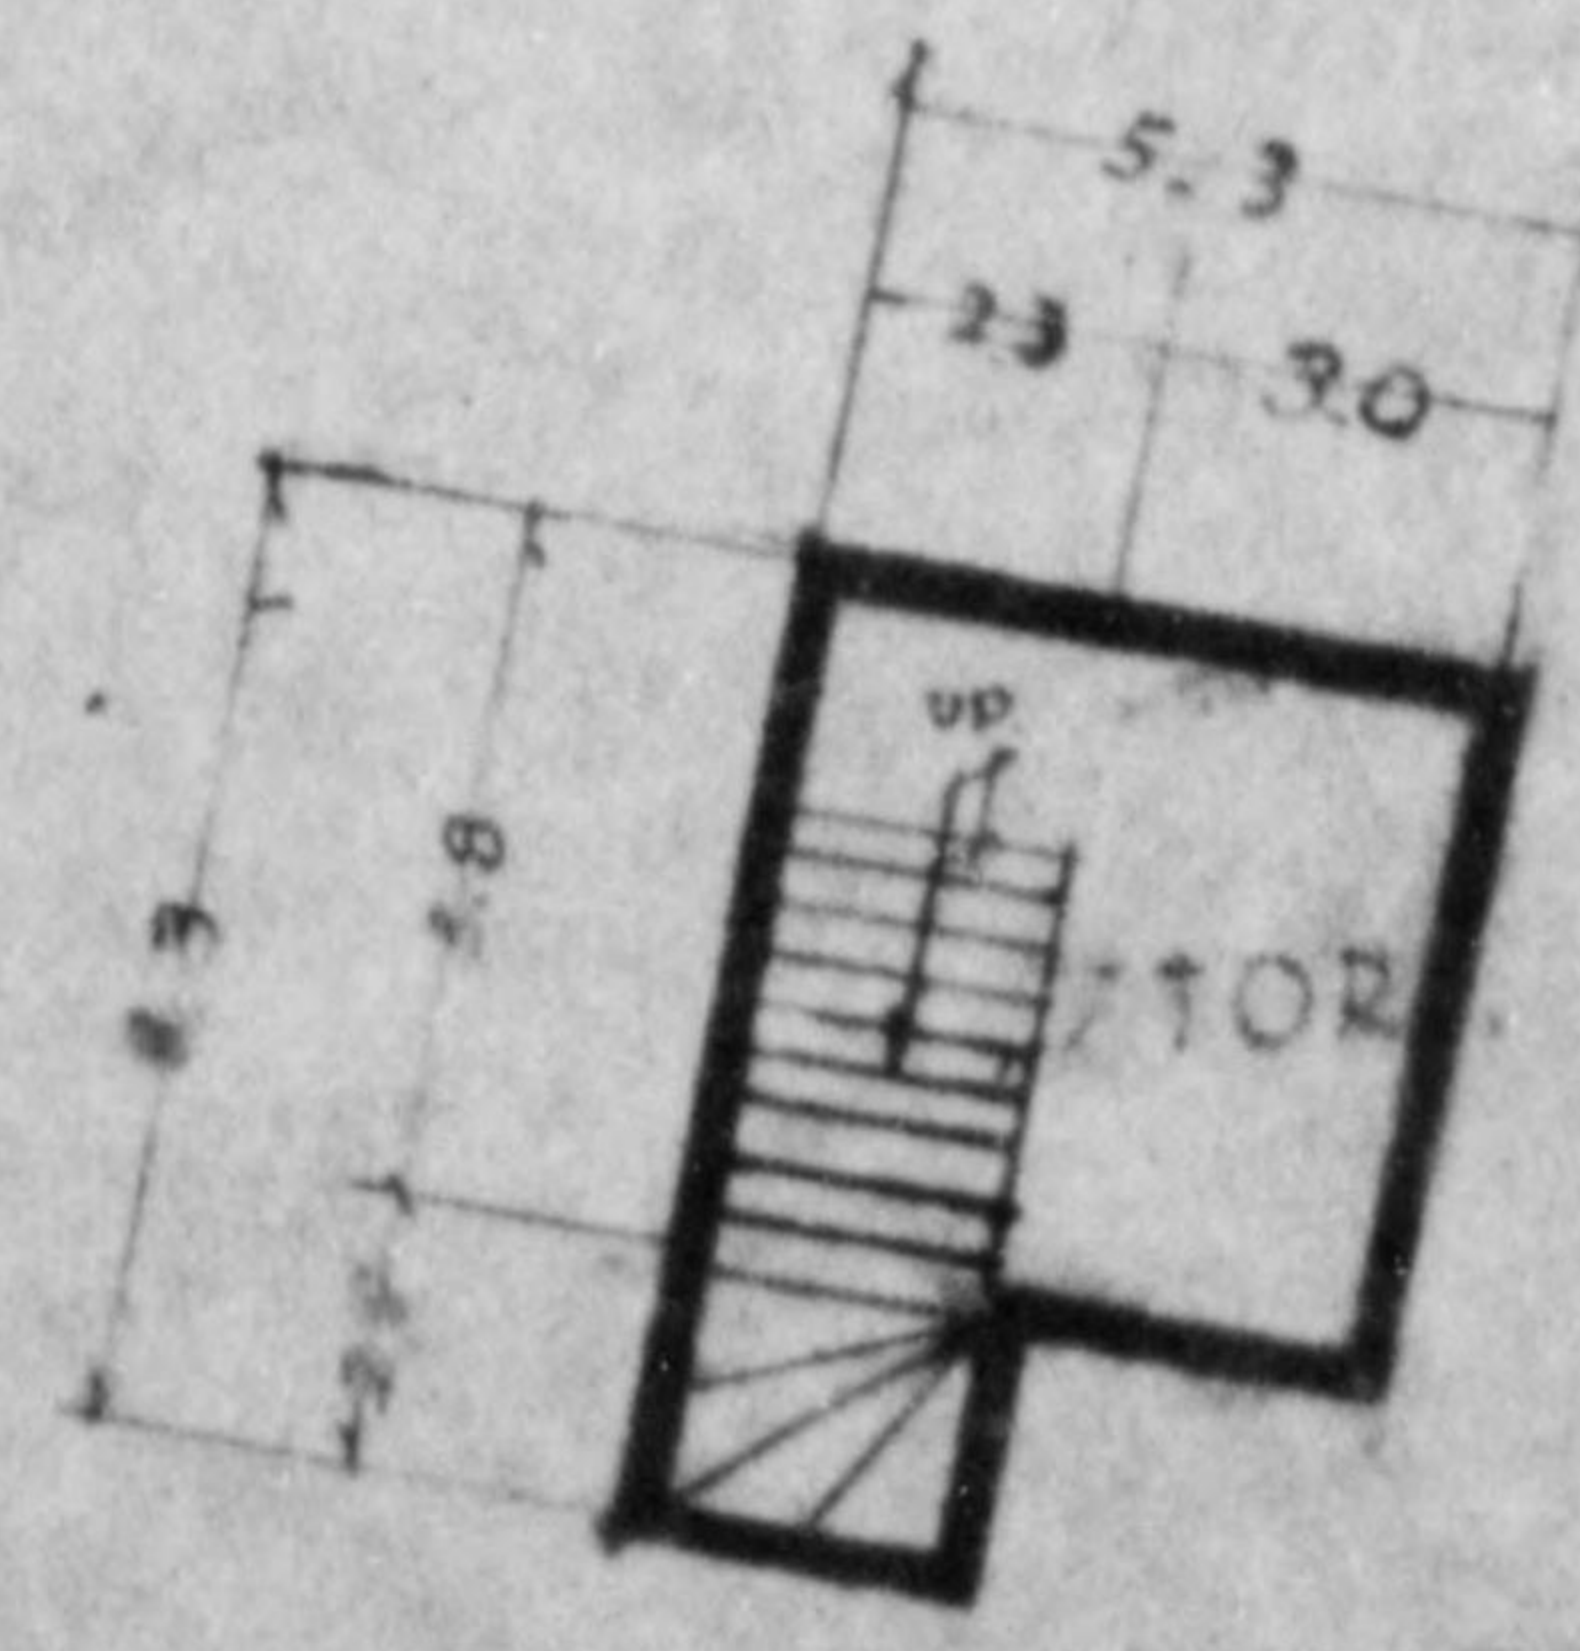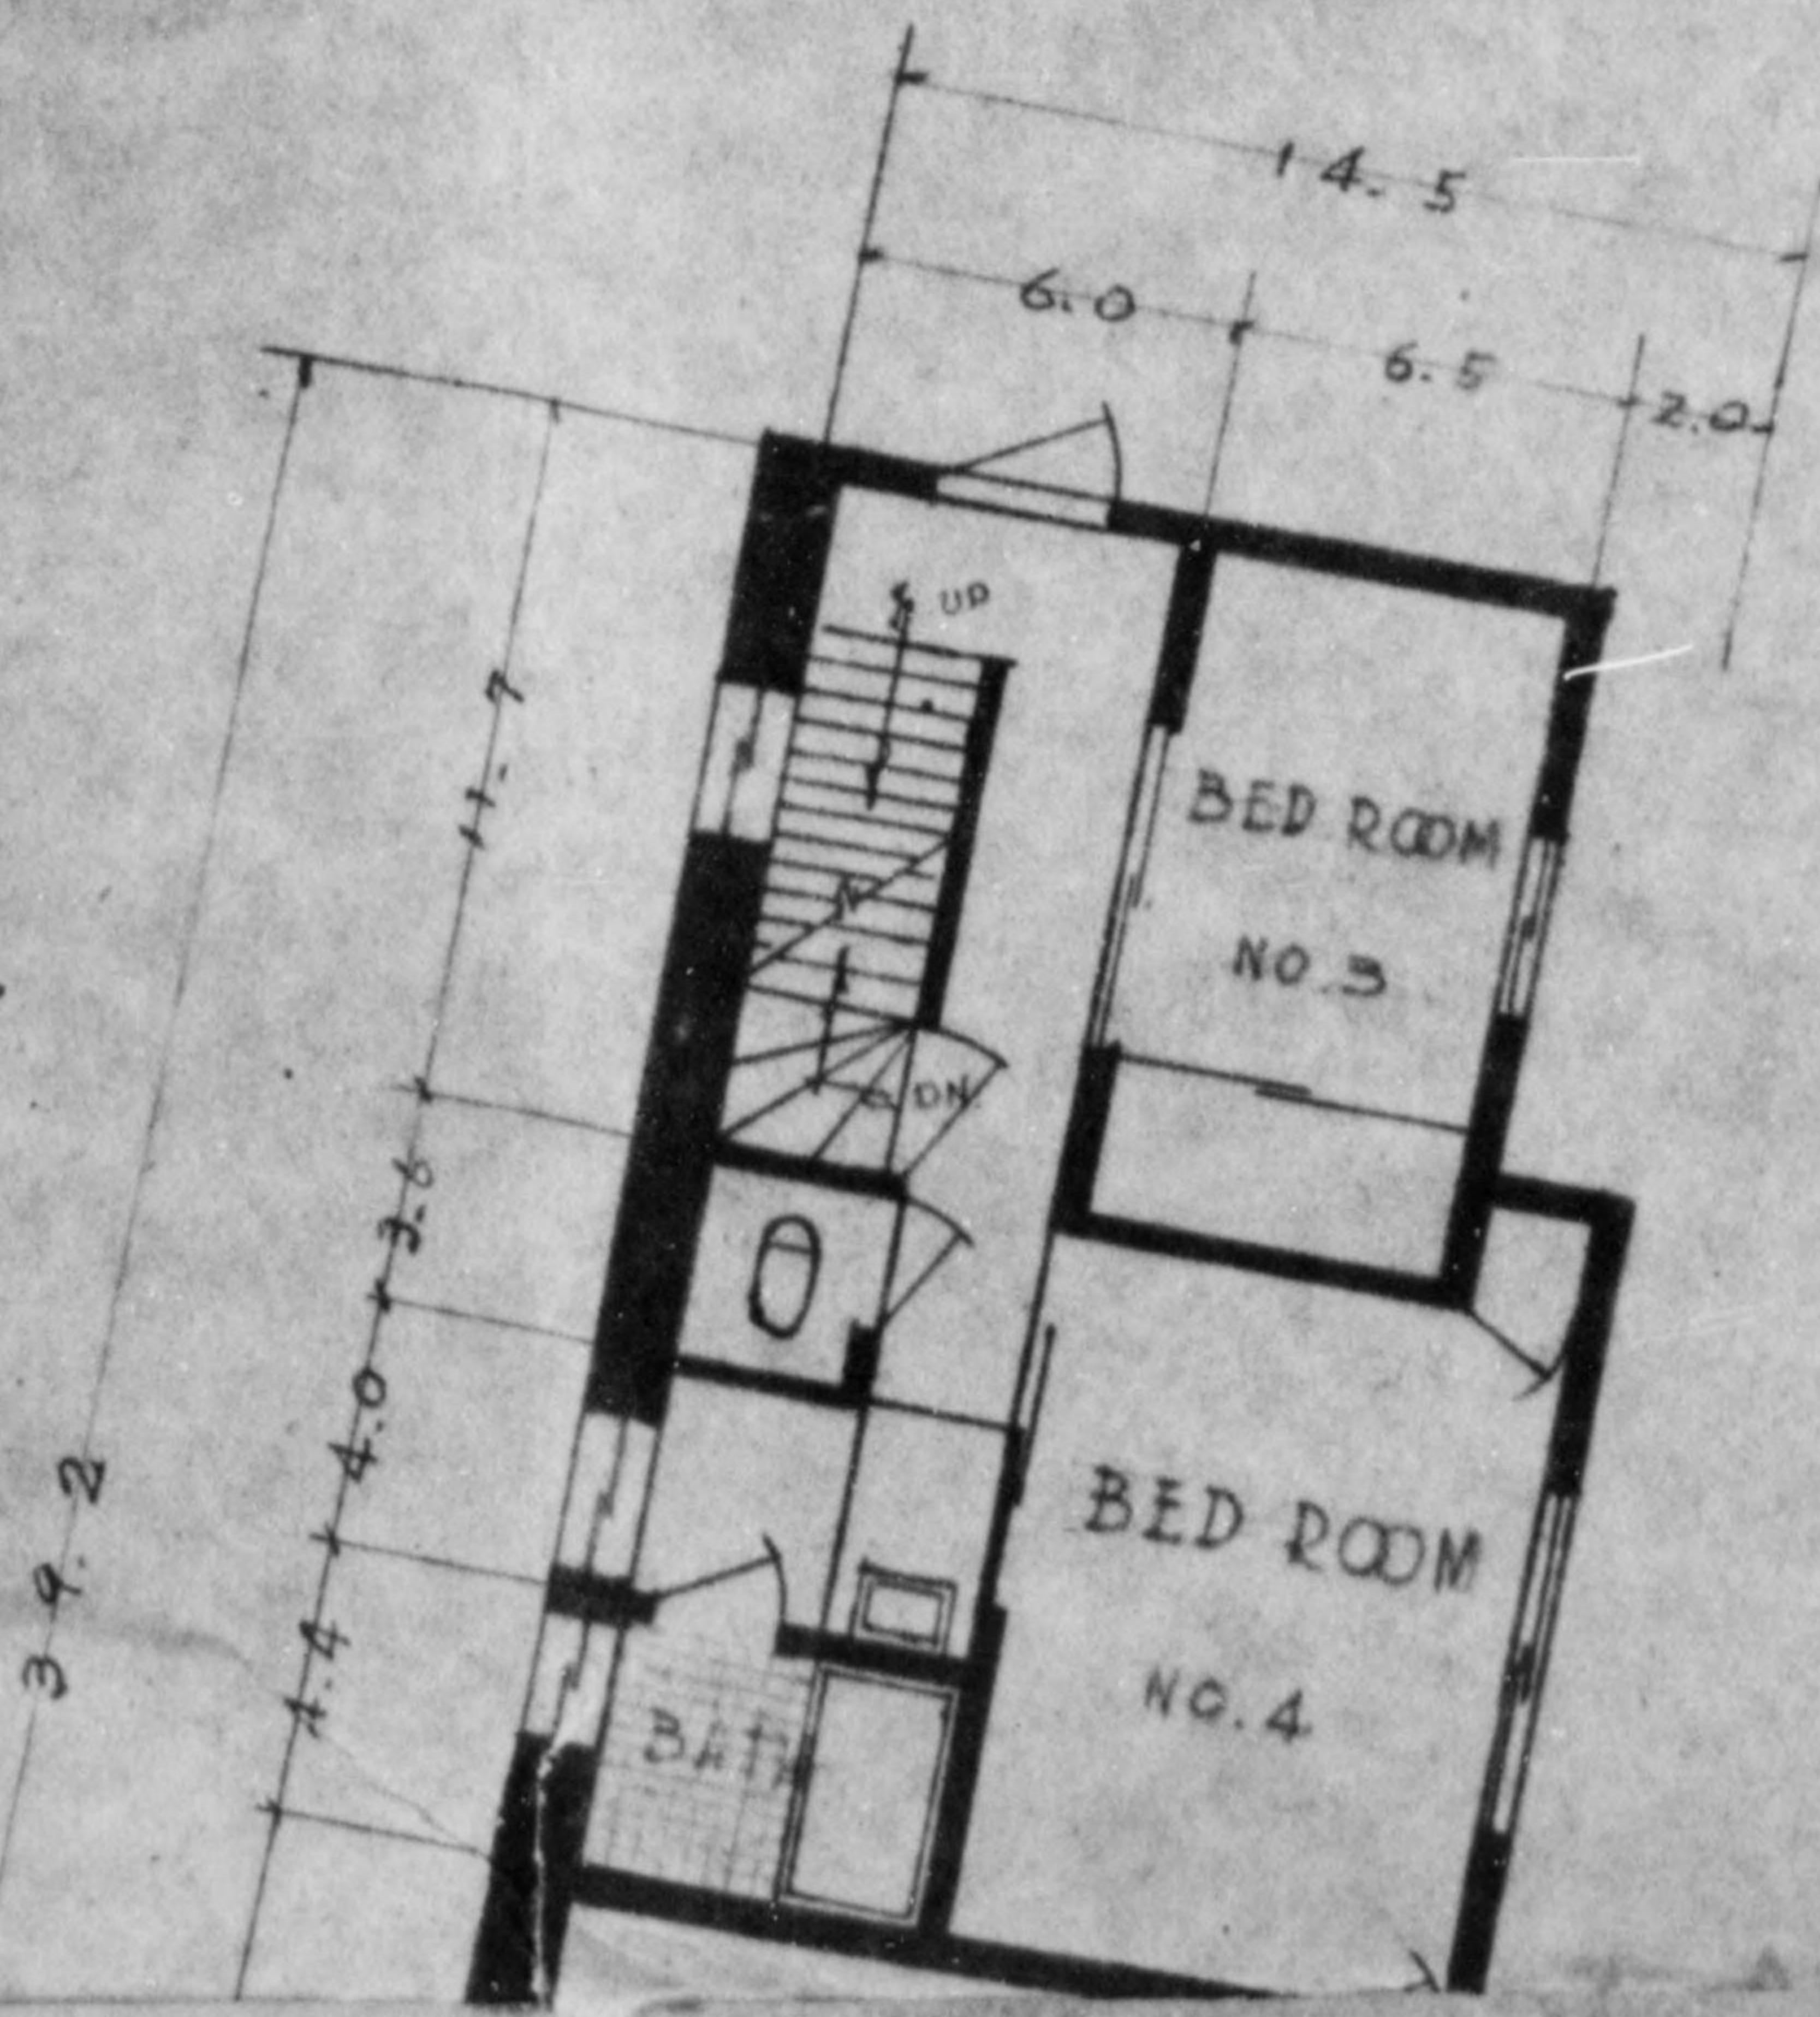

- BASEMENT - ANNEX #



773 013

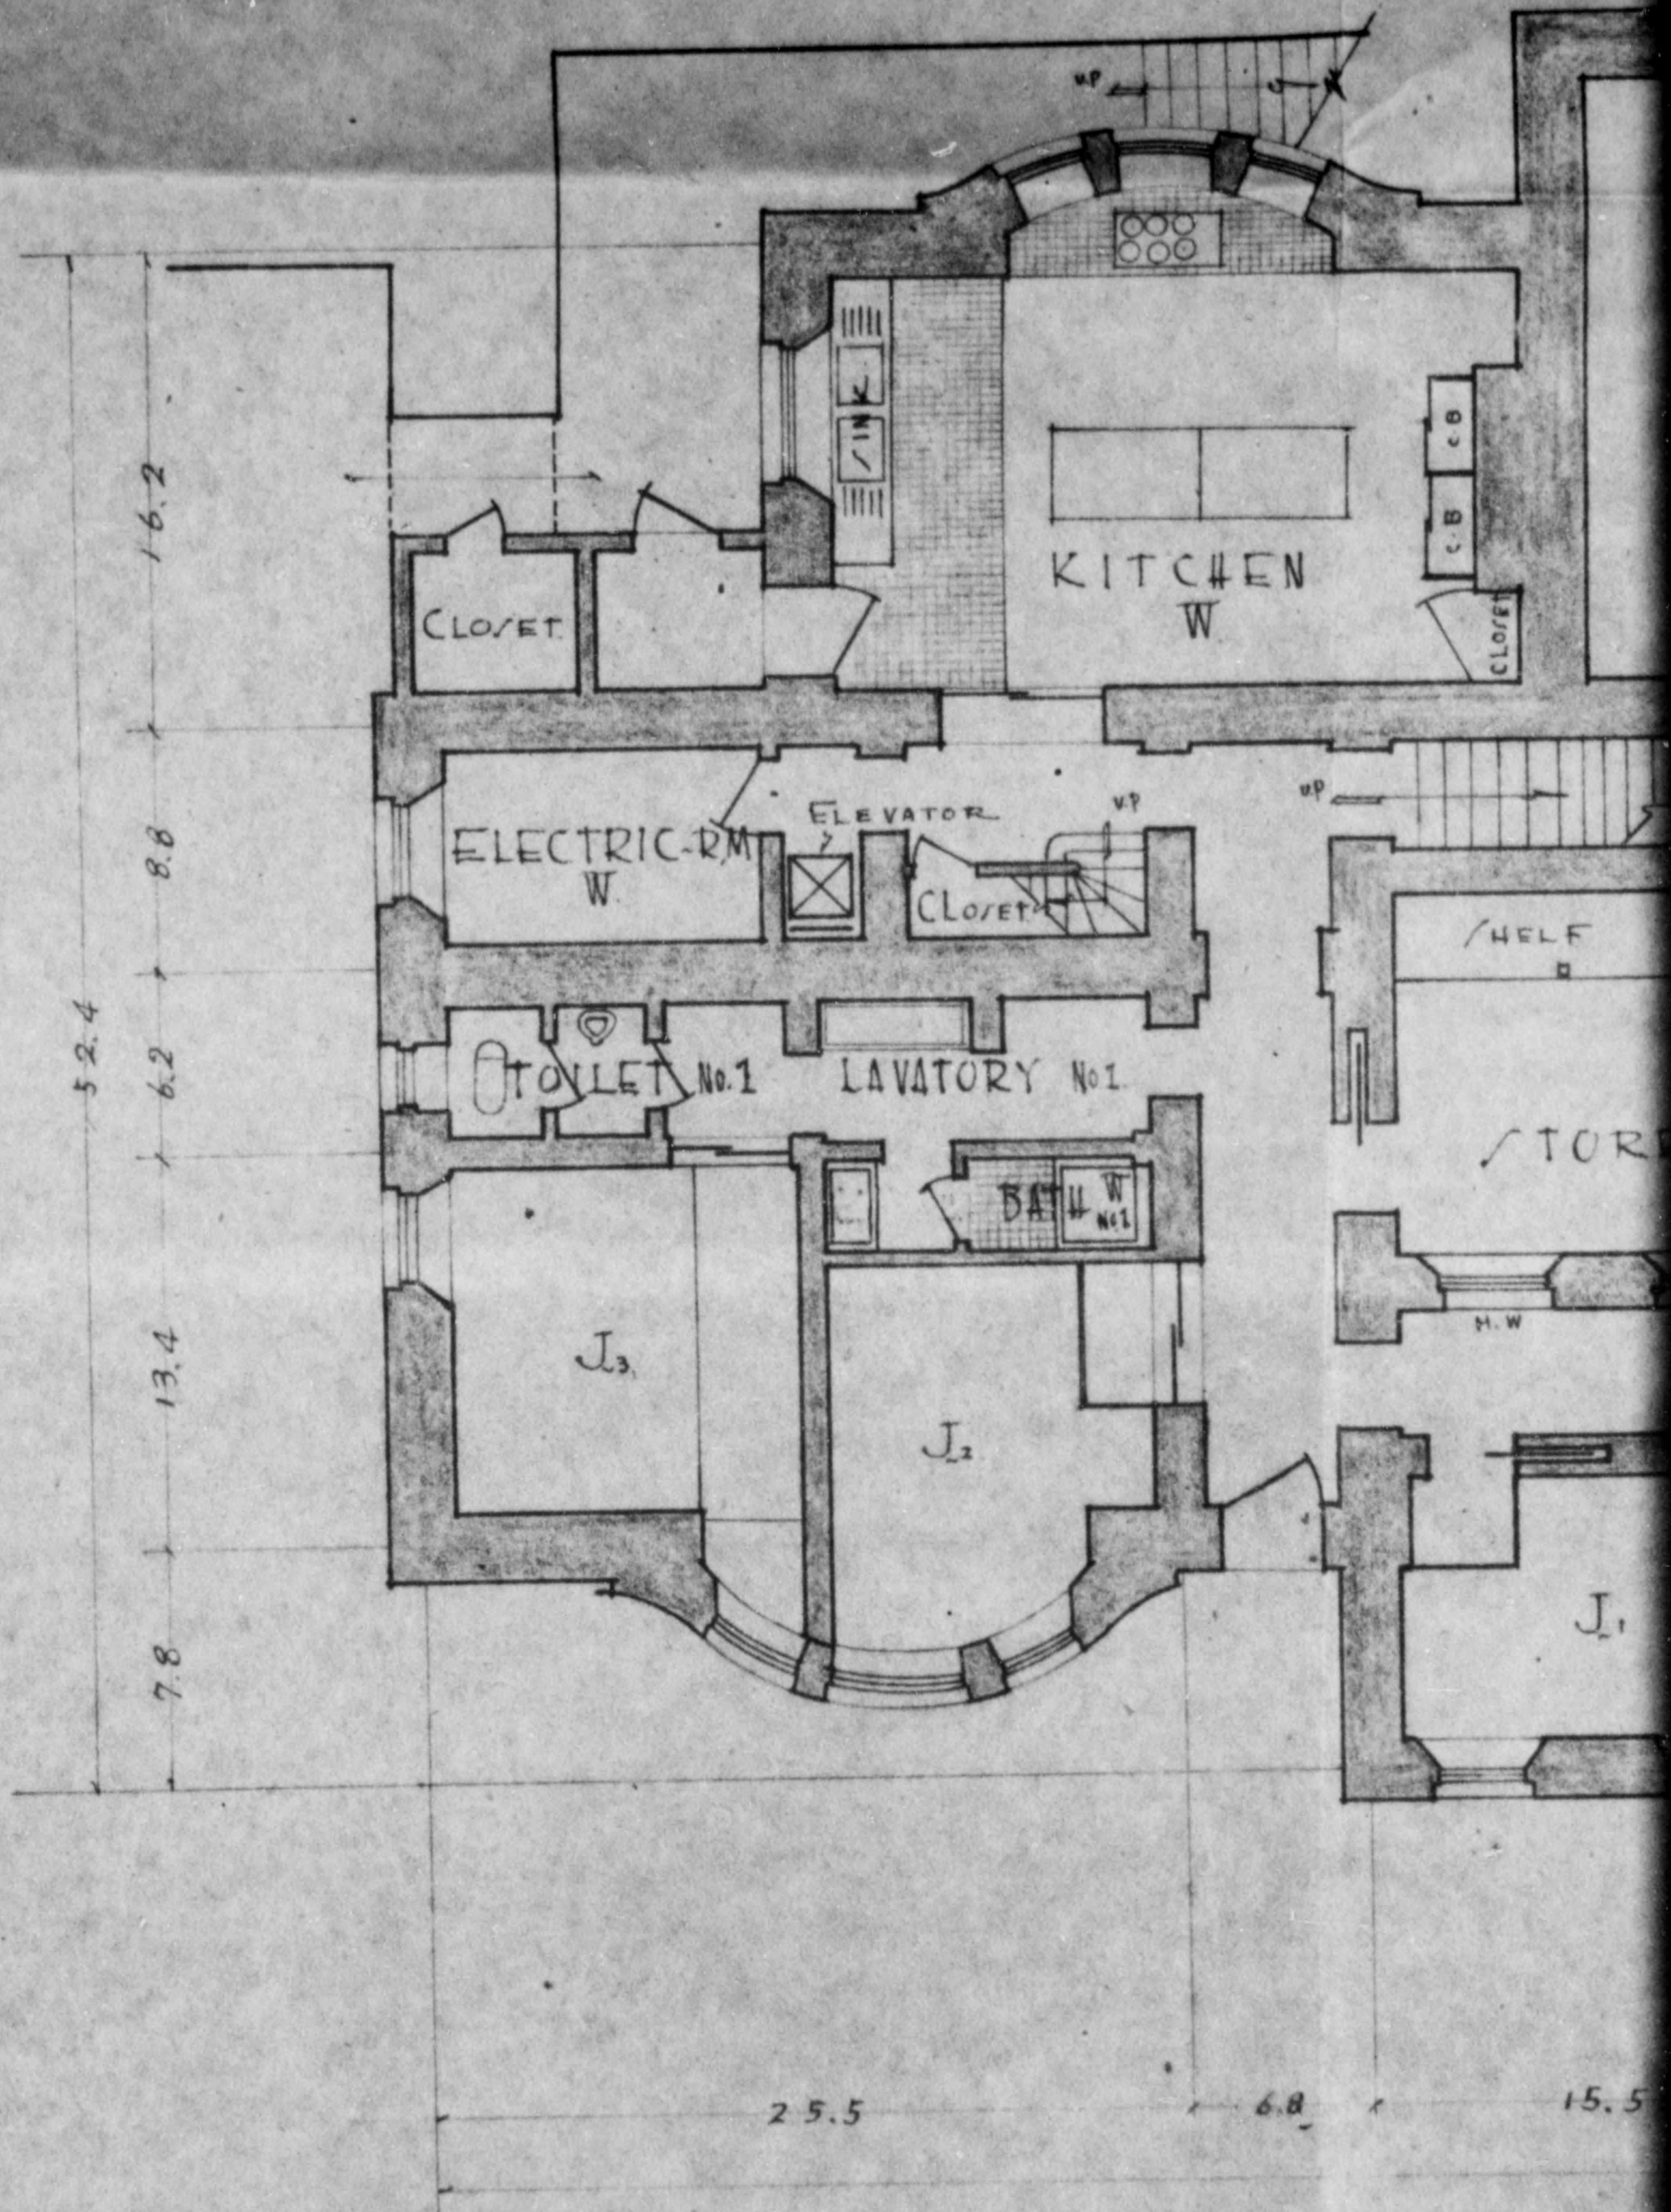


Drawn  
Copy 5 of 8



775 013

THIRD FLOOR.

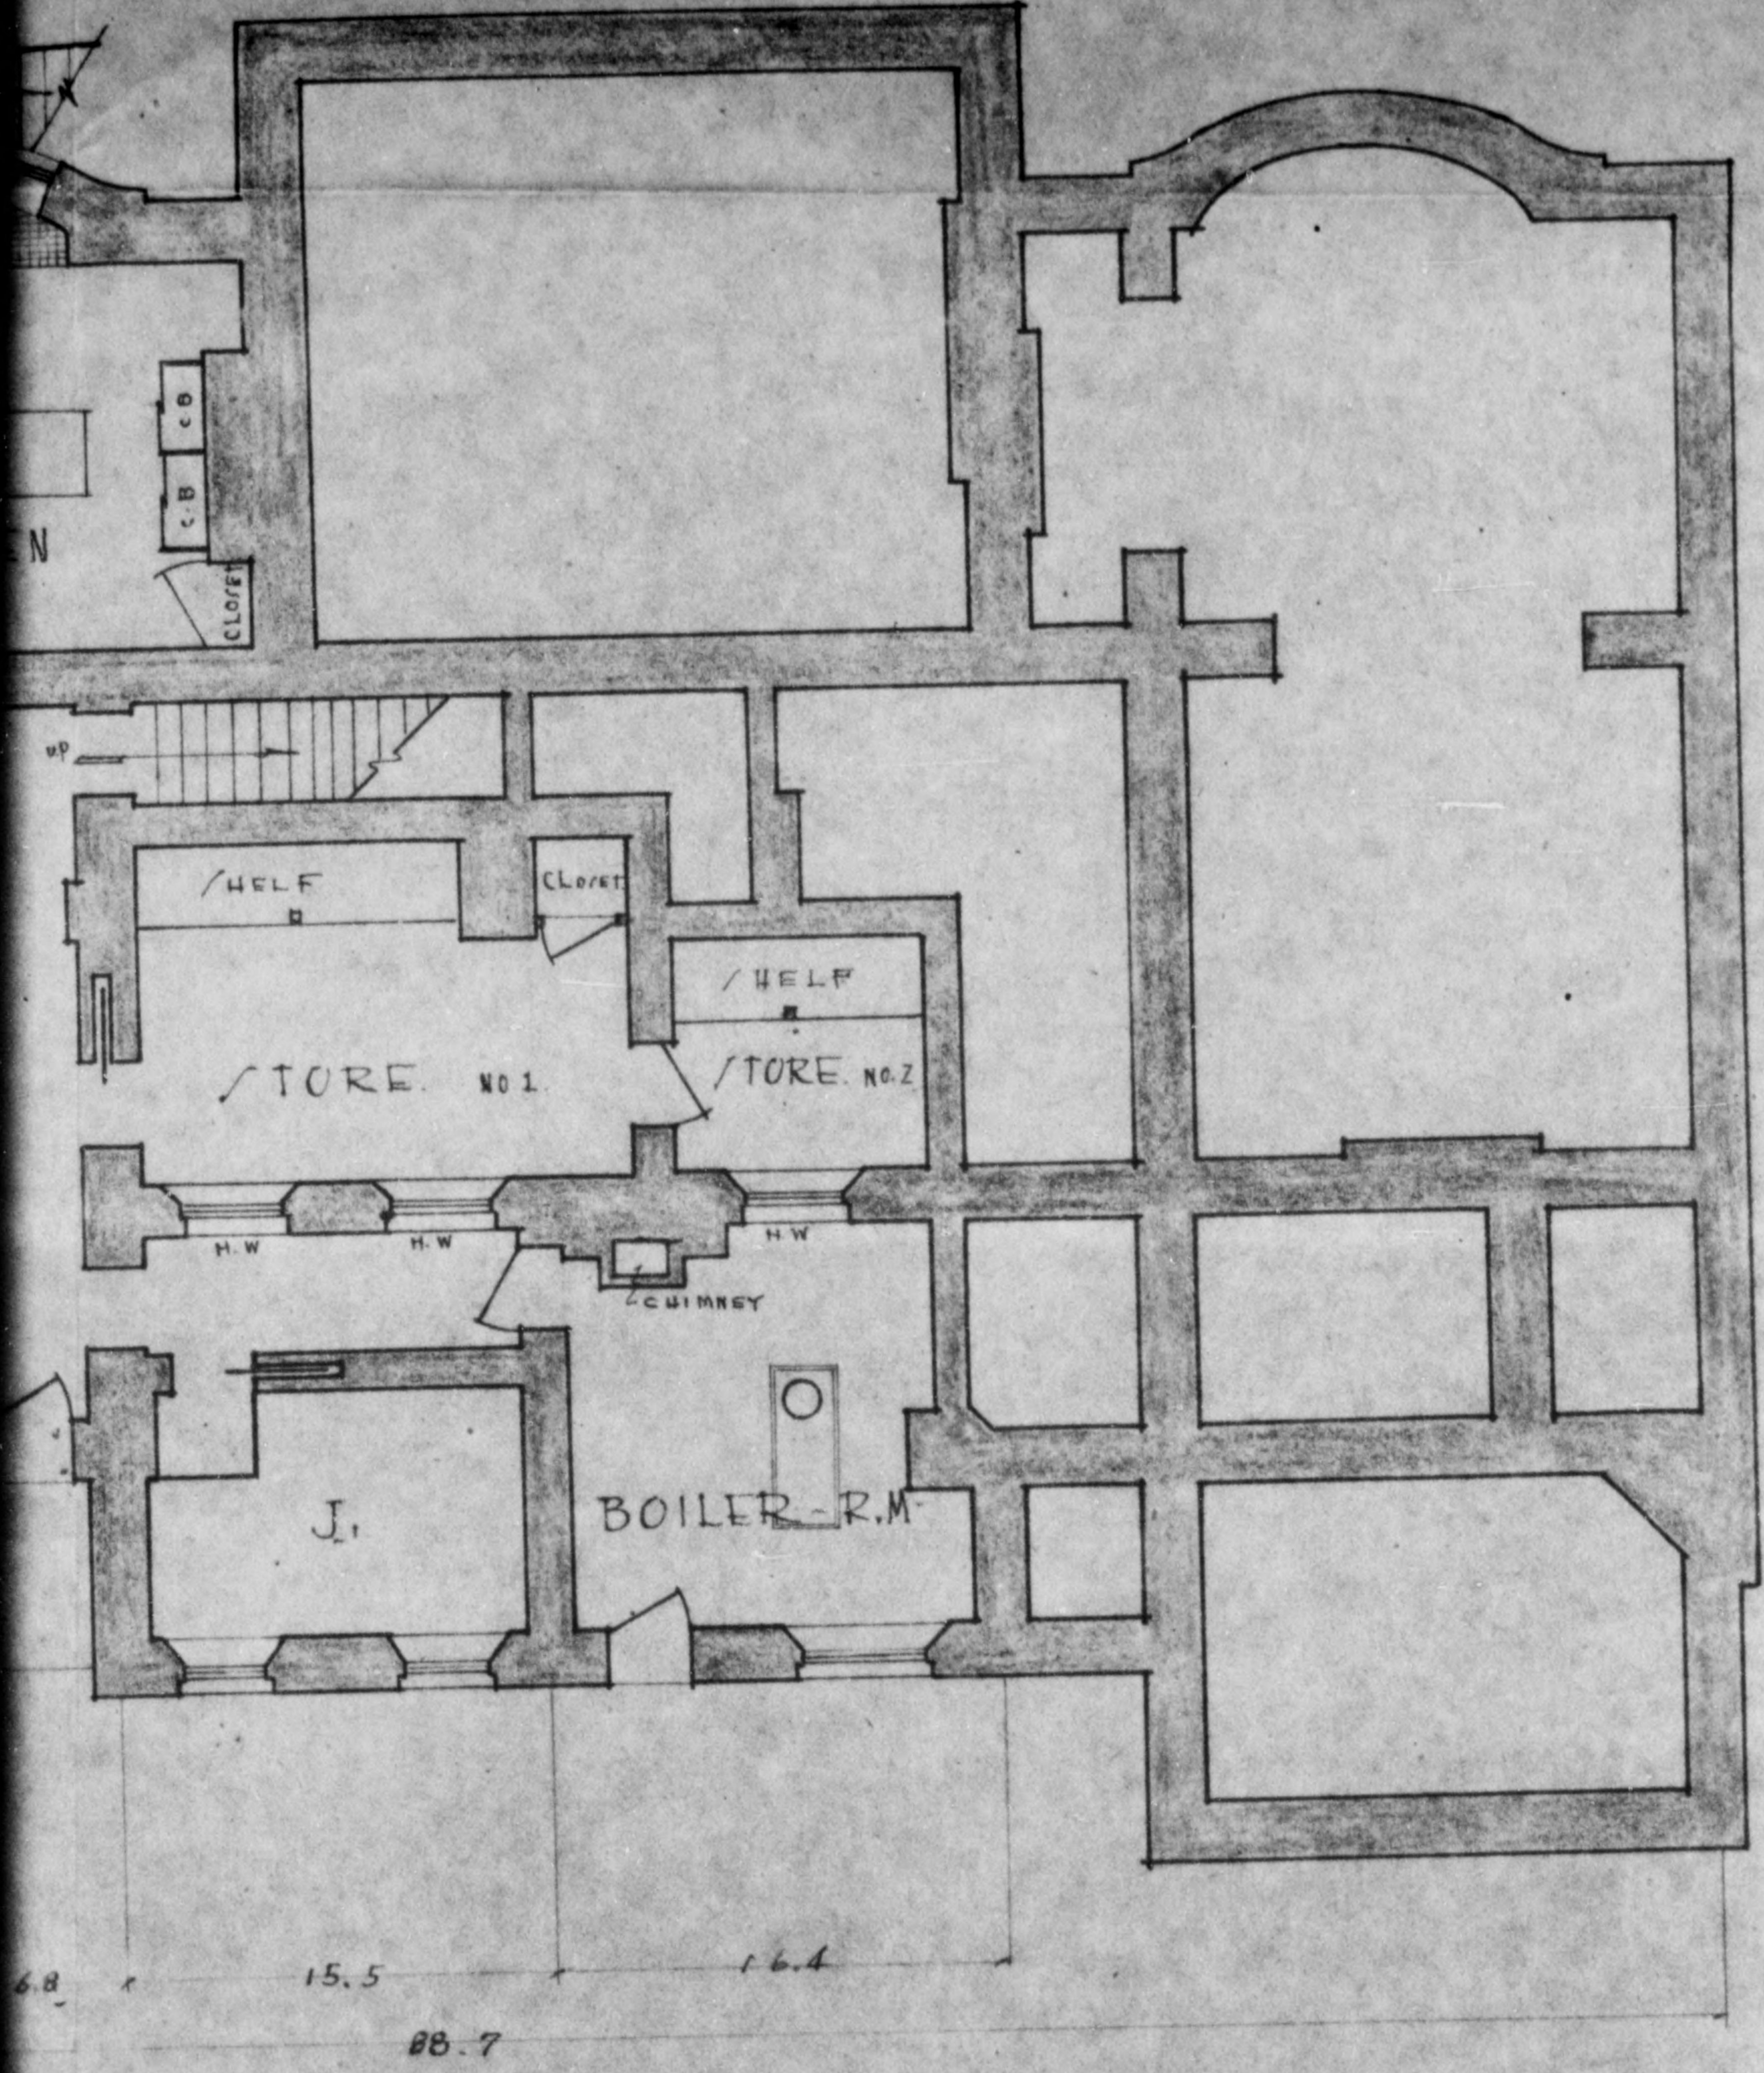


BASEMENT.



773 013

FLOOR -

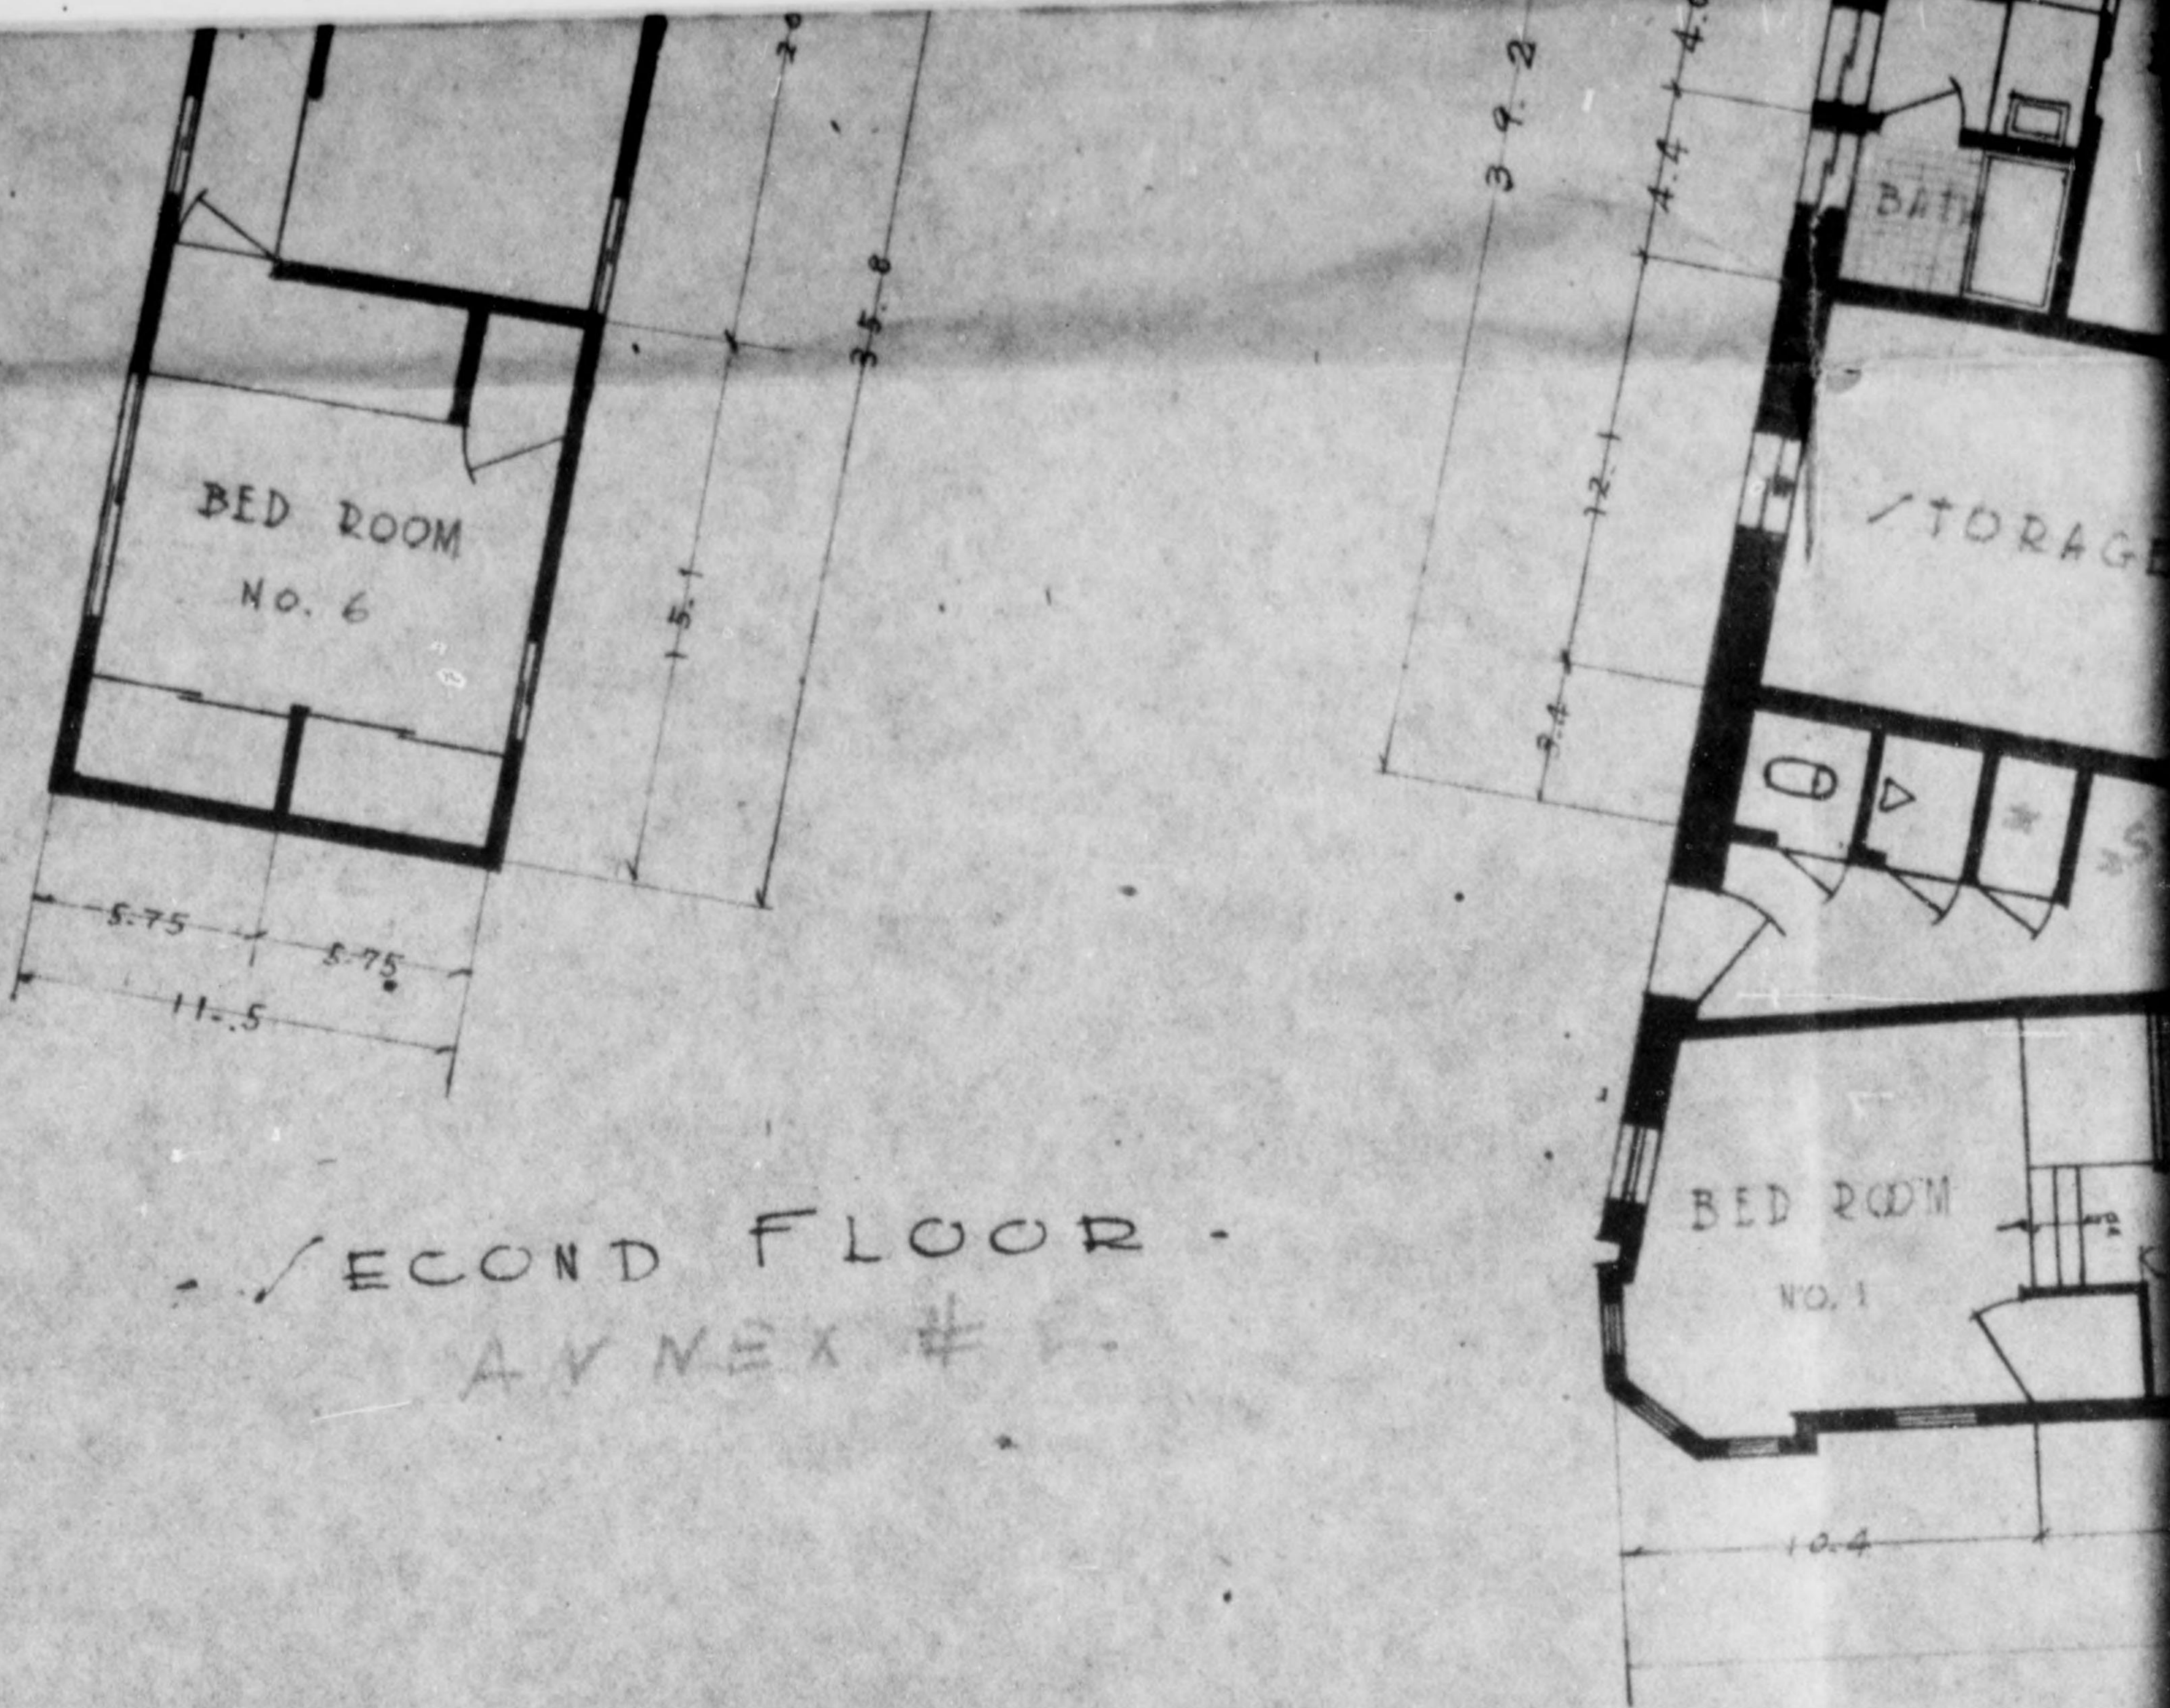

SECOND FLOOR -  
ANNEX #

- FIRE


ANNEX - BUILDING

MENT.

BU
DR
PRO
✓



775 013

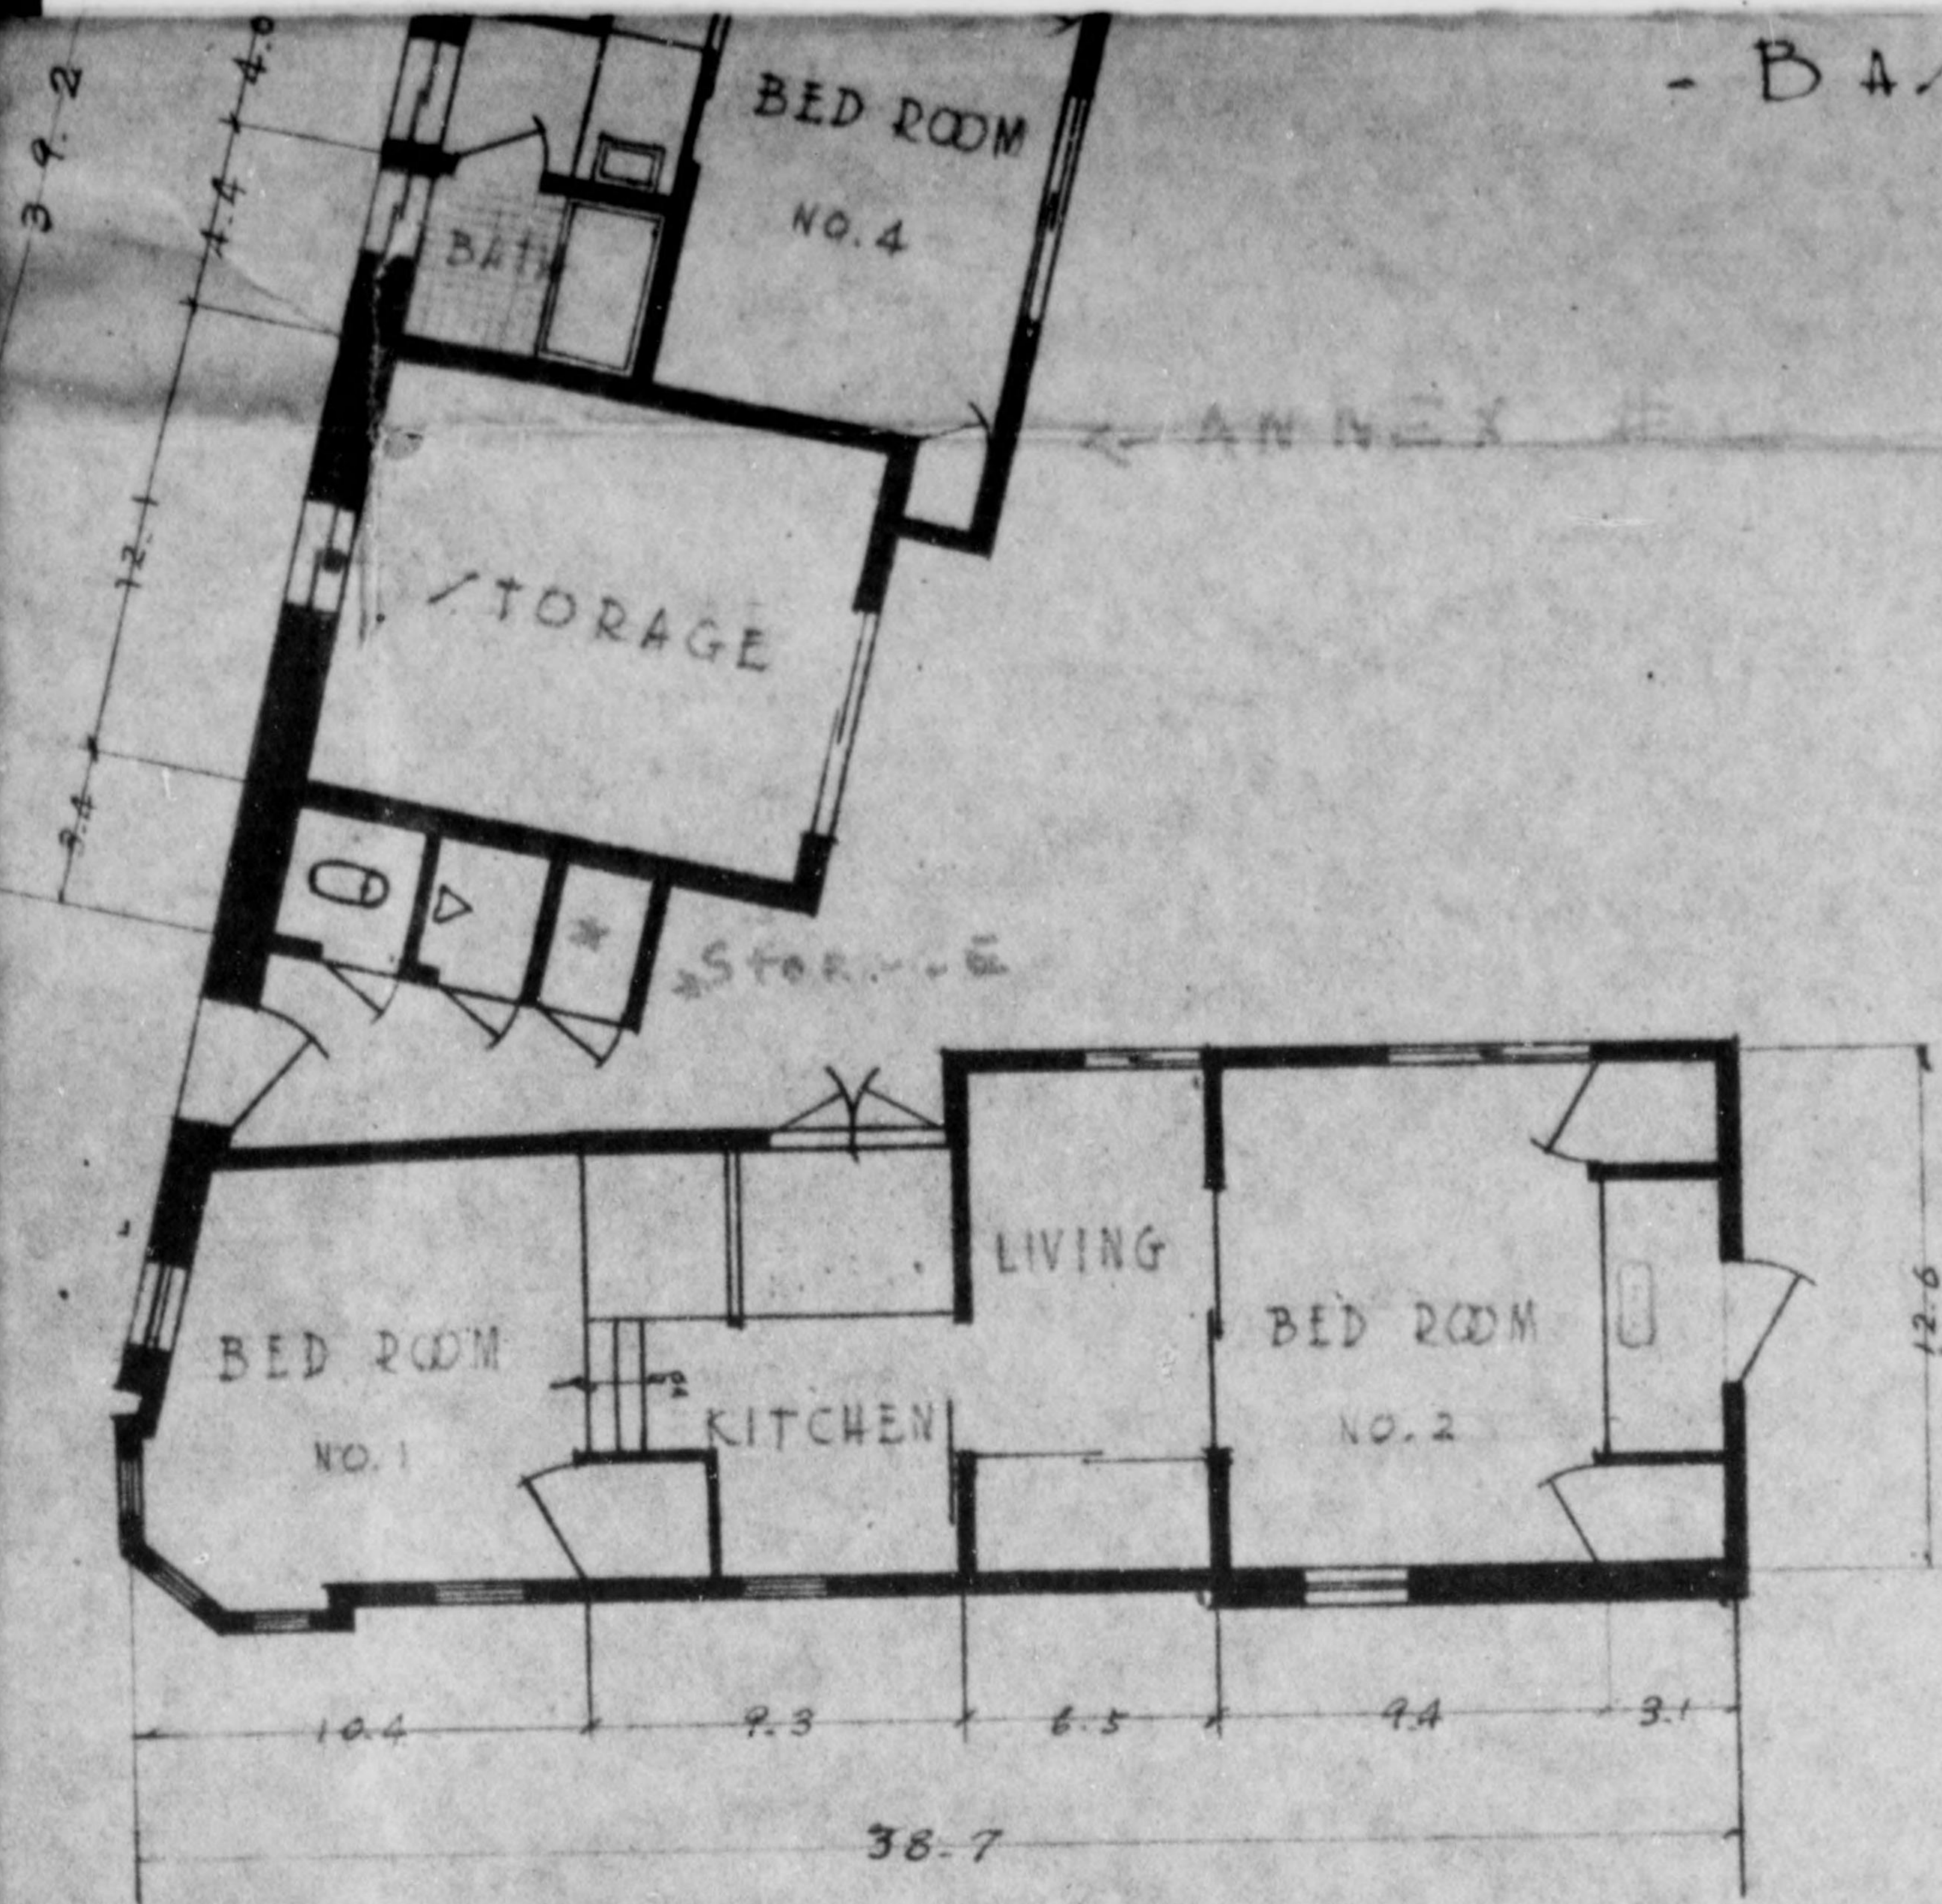

- BASEMENT - ANNEX #1

- FIRST FLOOR - ANNEX #1



BUILDING PLAN.

BUILDING	MIL. GOVT O QTR. - CHORAKUKWAN -
DRAWING	. P L A N /
PROCUREMENT NO	JPNR 3441
SCALE	1 : 100

CHORAKU-KAN  
 MAIN BLDG: BASE & 3rd FL PLAN  
 ANNEX BLDG PLAN  
 LOCAL PROCUREMENT KYTE 531-A  
 superseded by  
 CENTRAL PROCUREMENT JPNR 3441  
 KYOTO MILITARY GOVERNMENT  
 TEAM.  
 JAP NUMBER 632




773 013

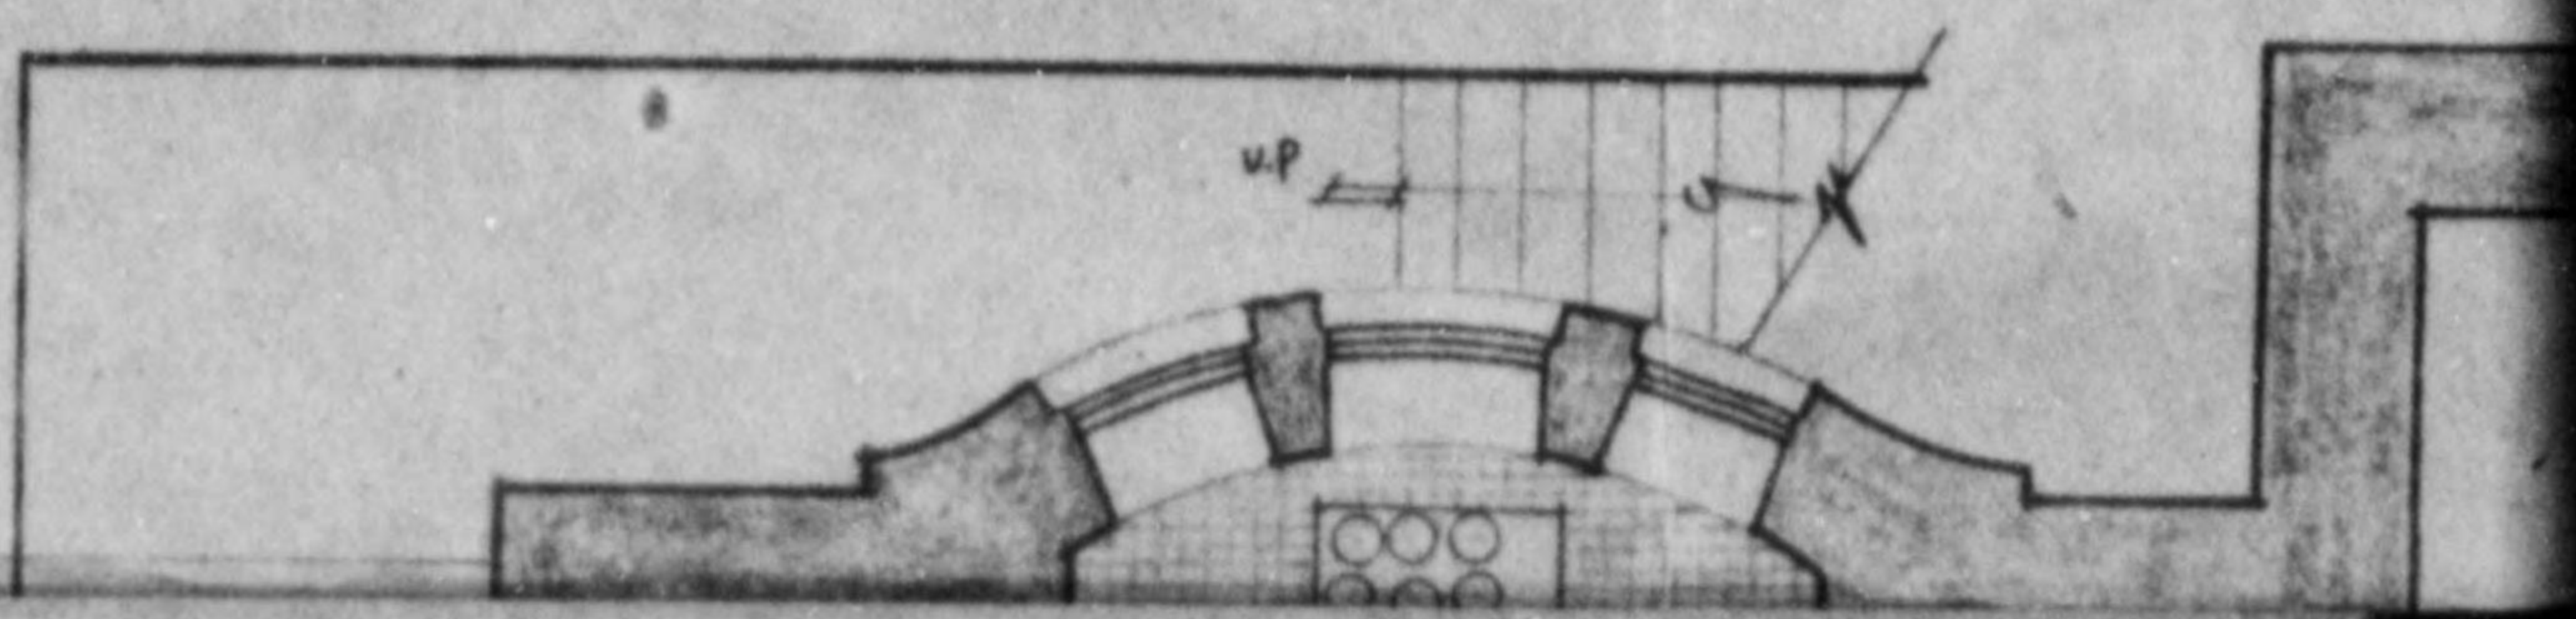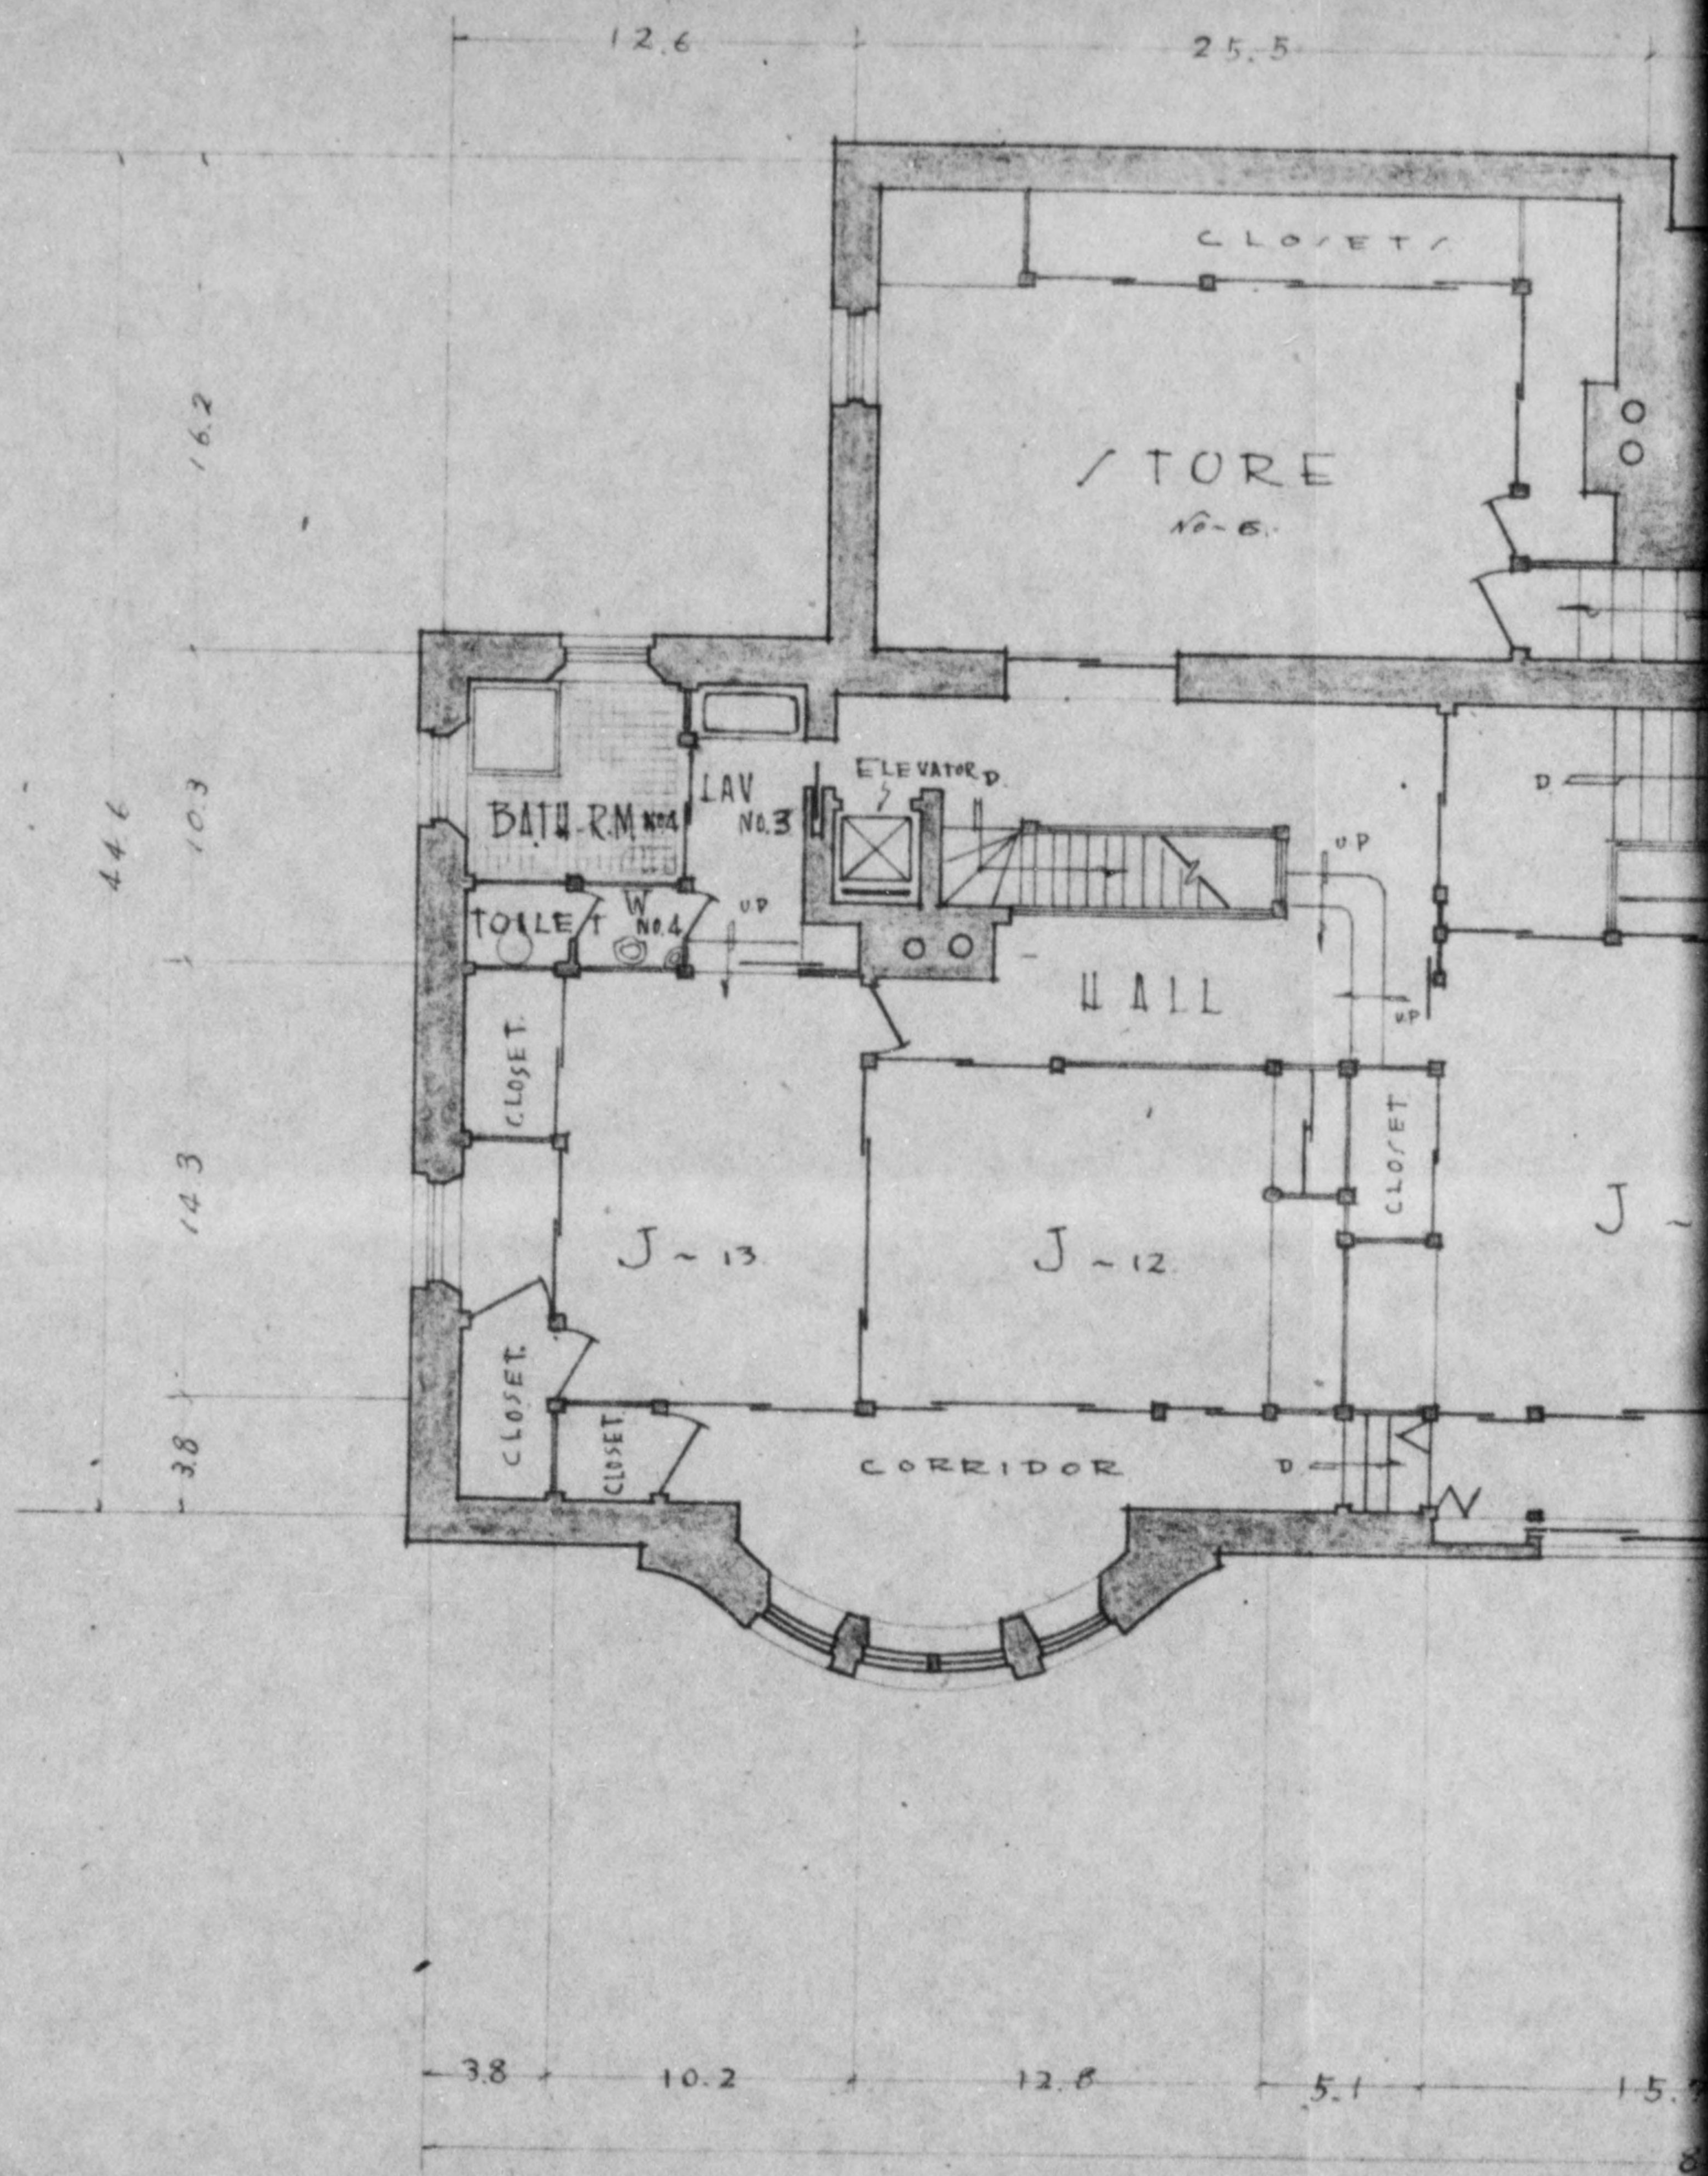





773 013

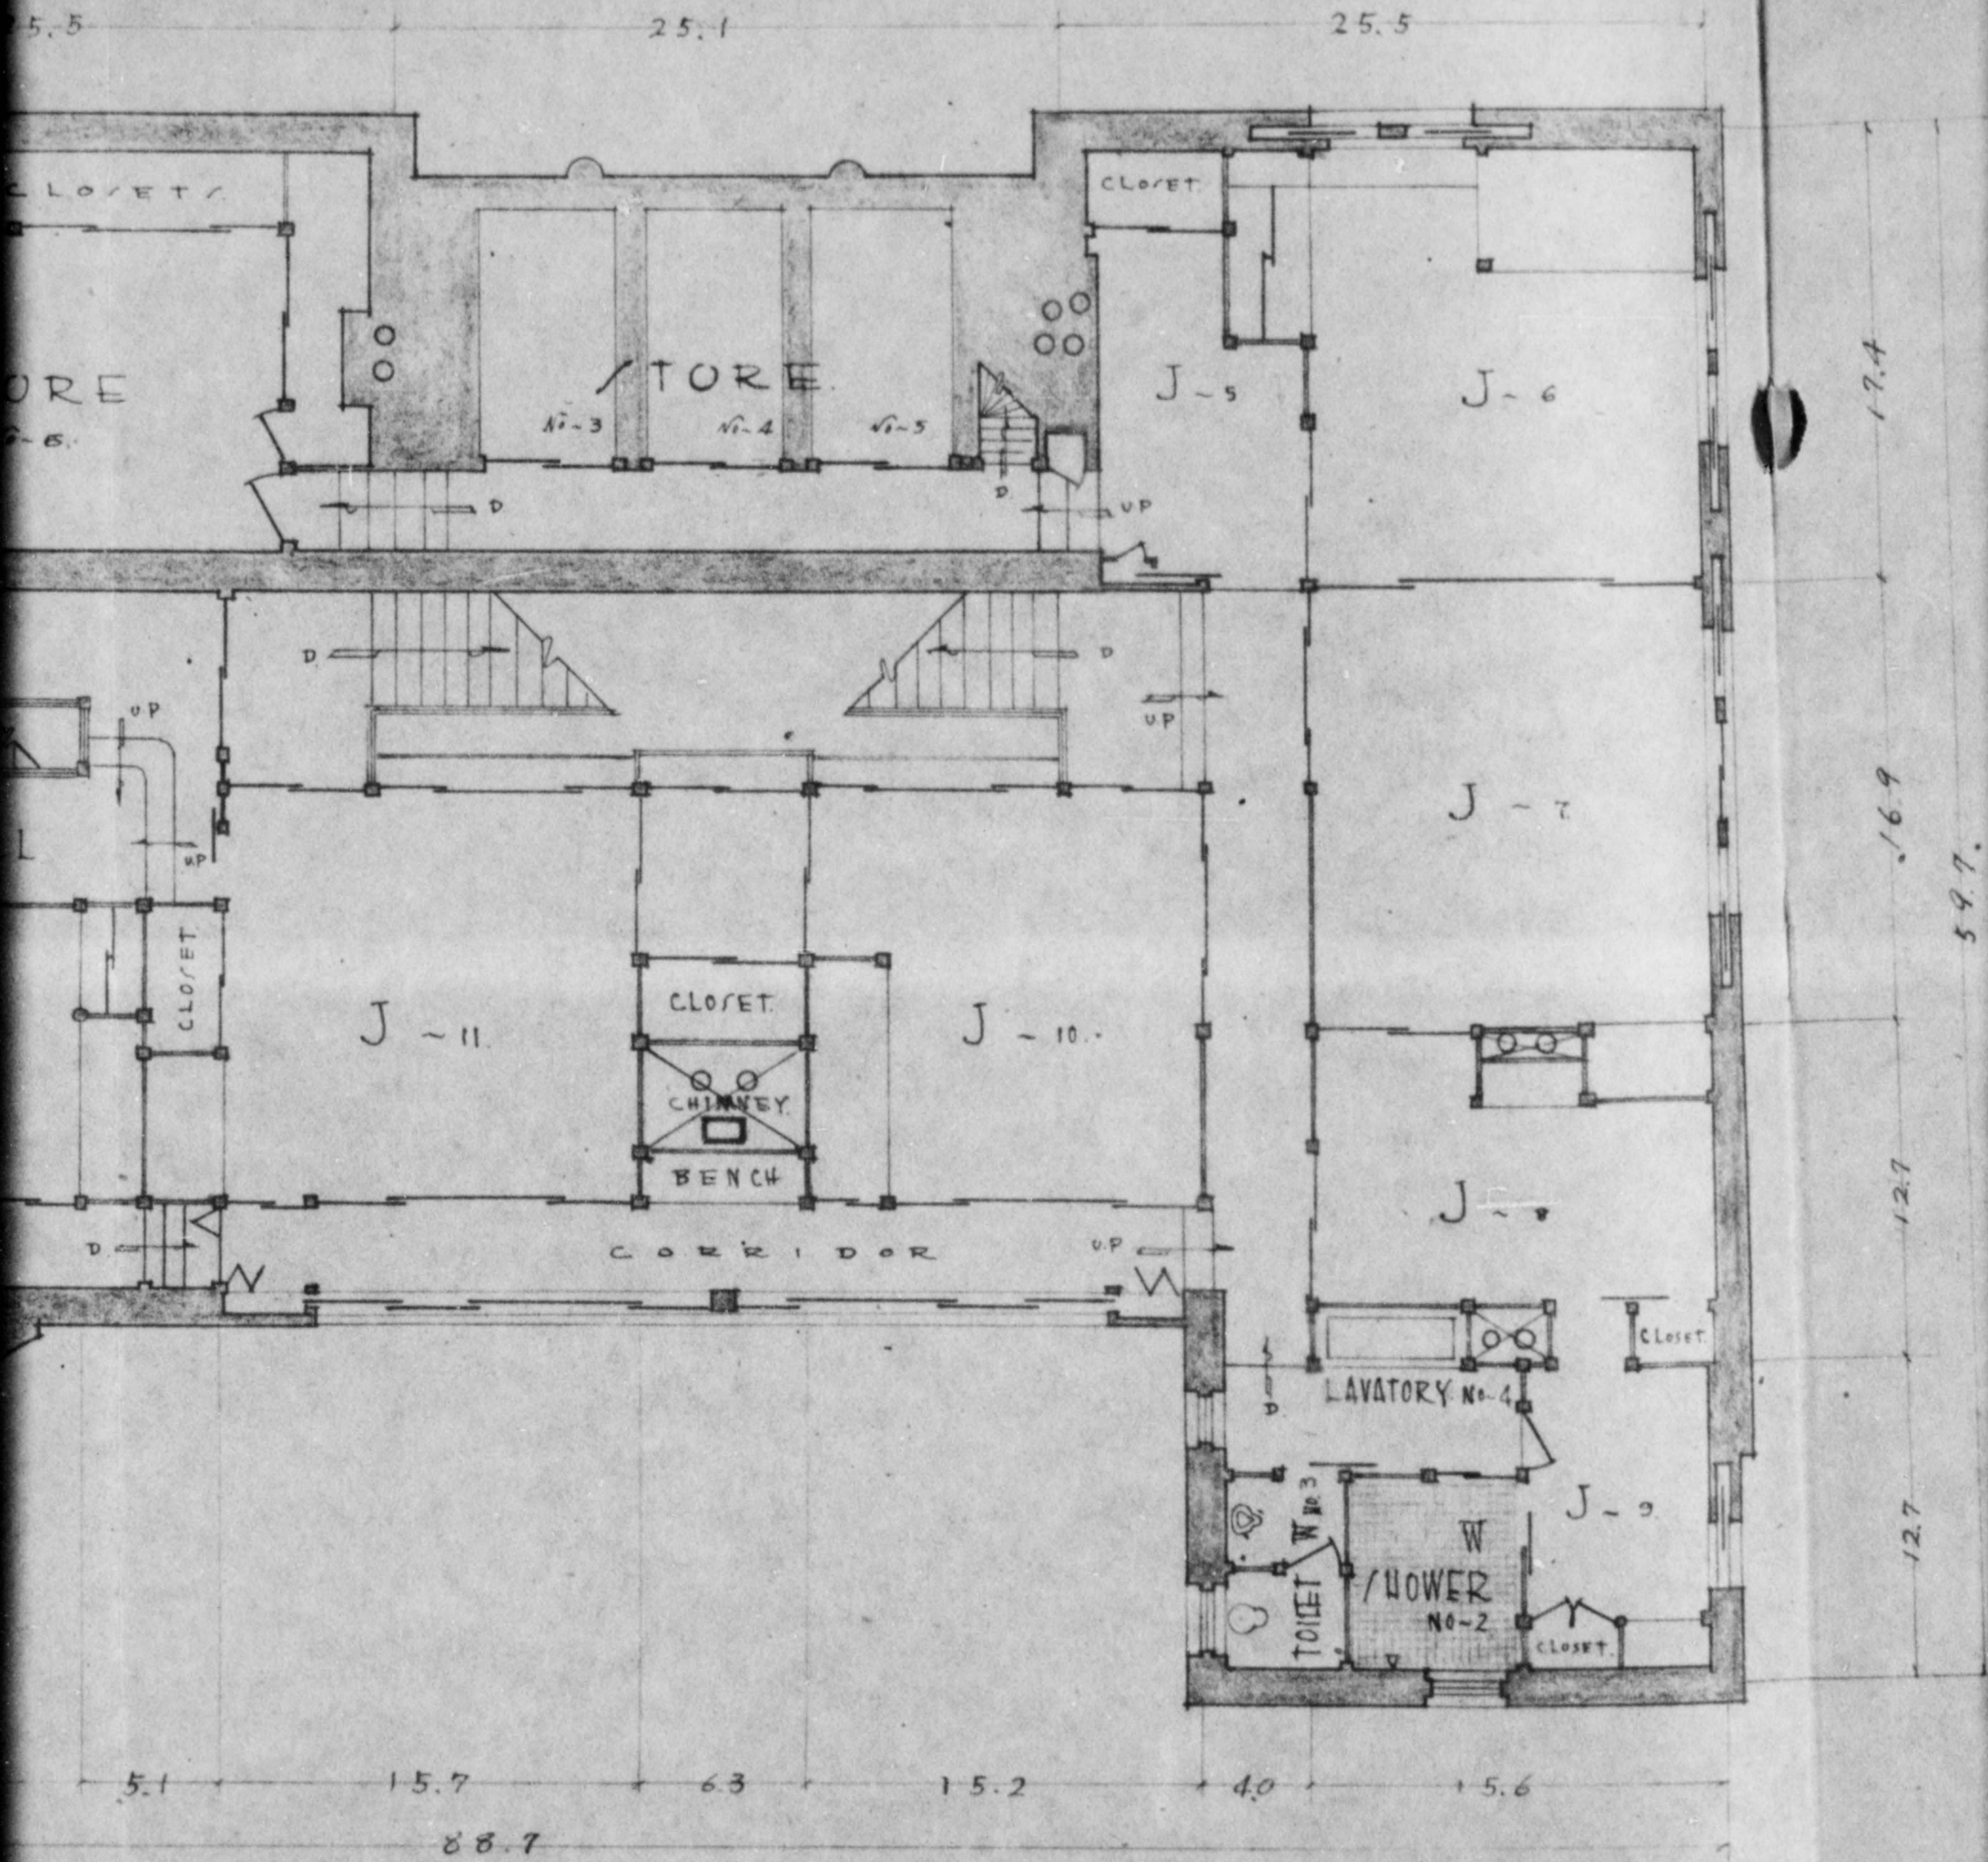

THIRD FLOOR





775 013

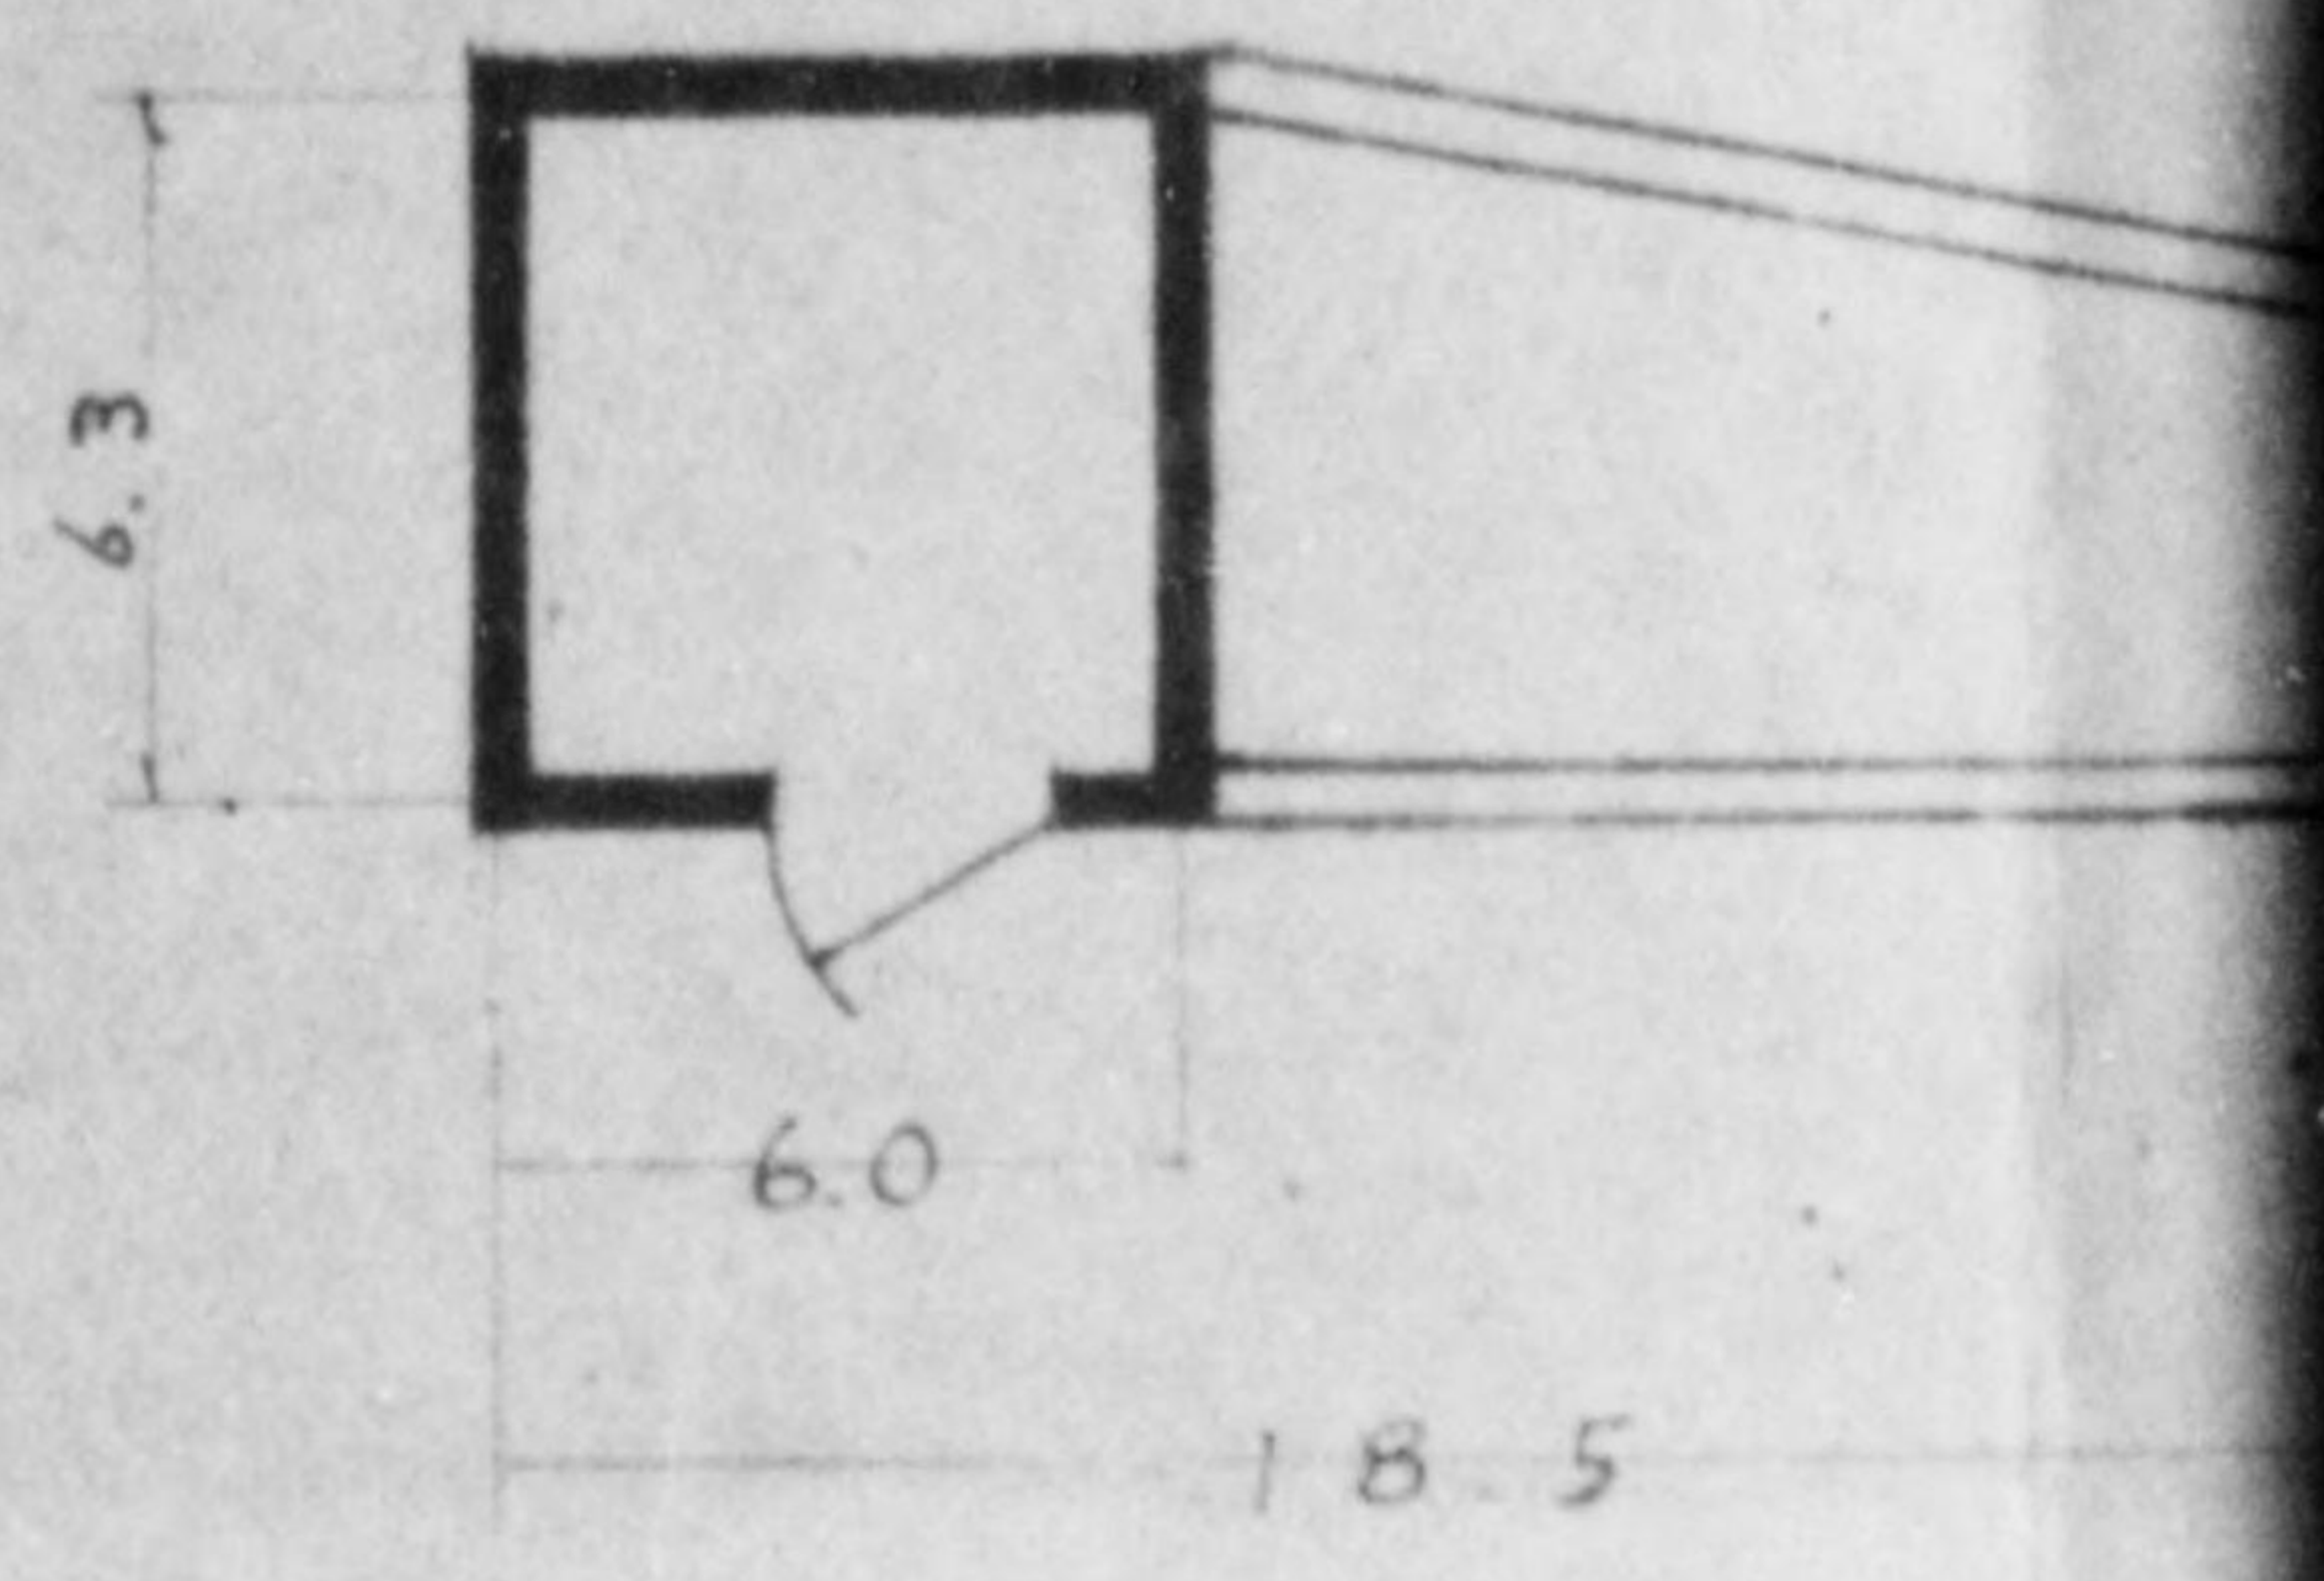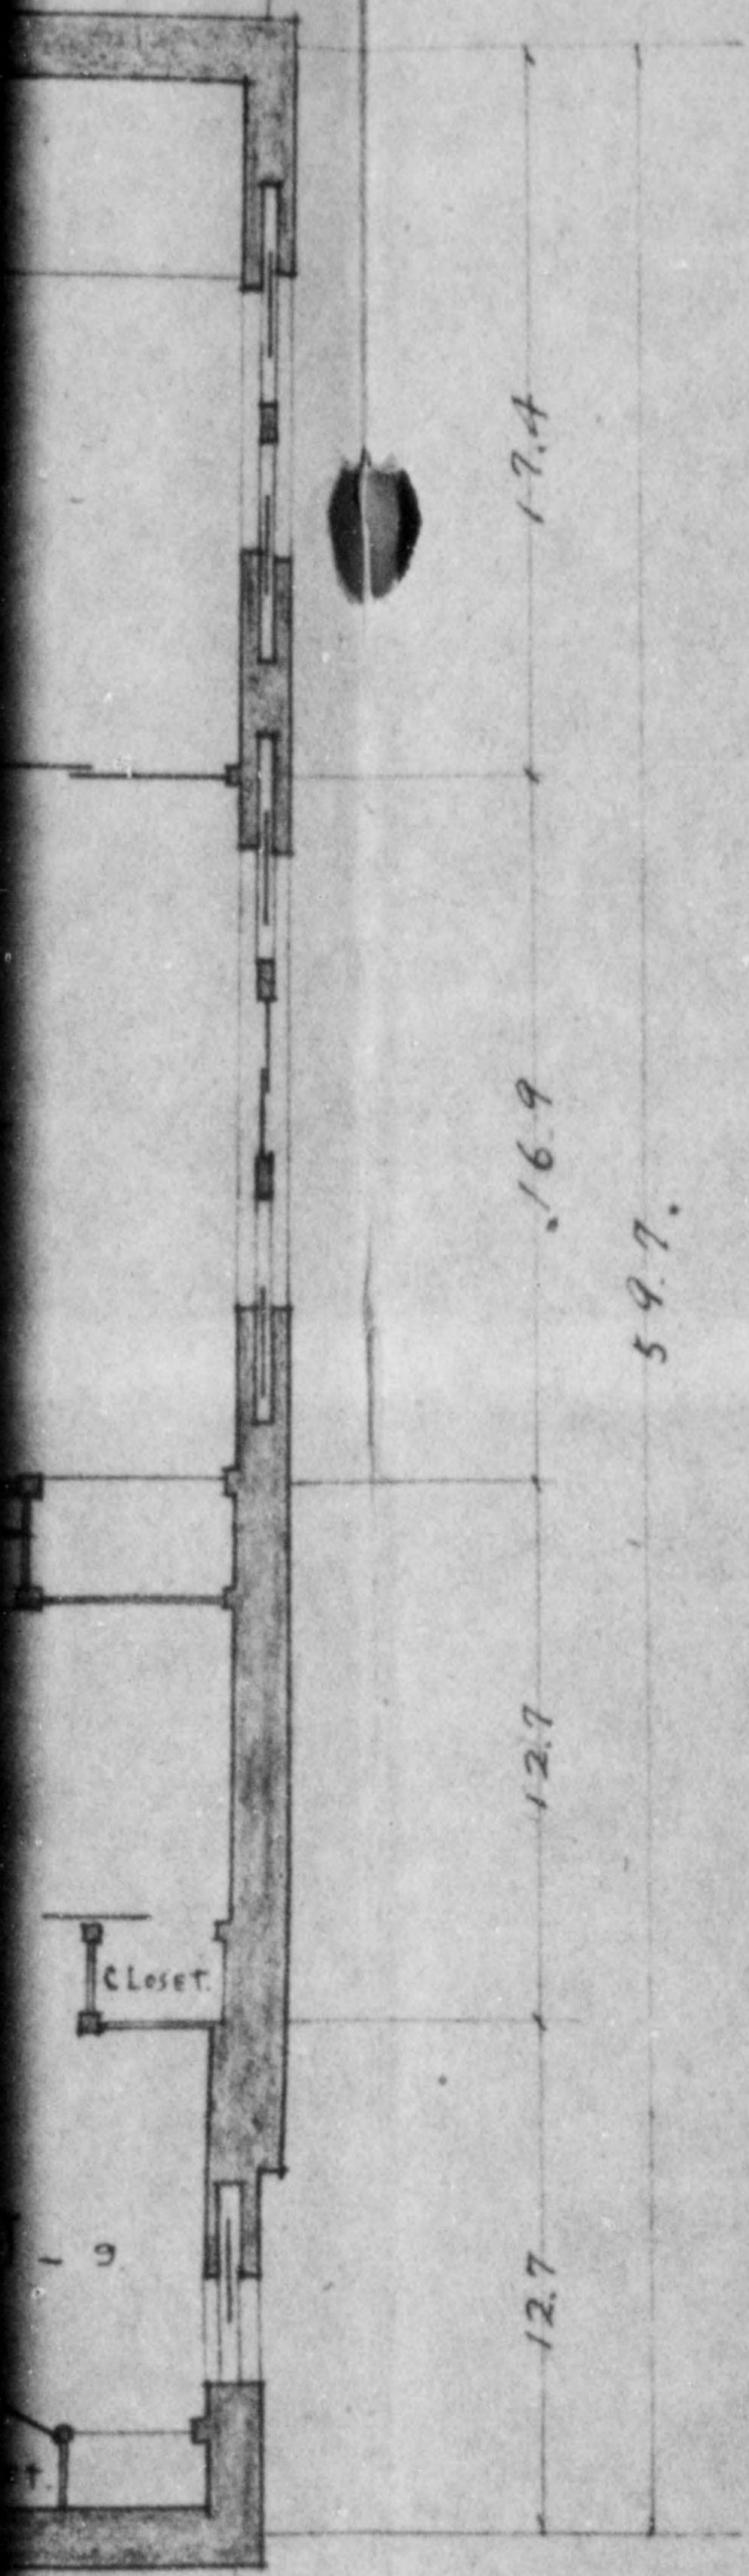

COAL - BI


D. FLOOR.

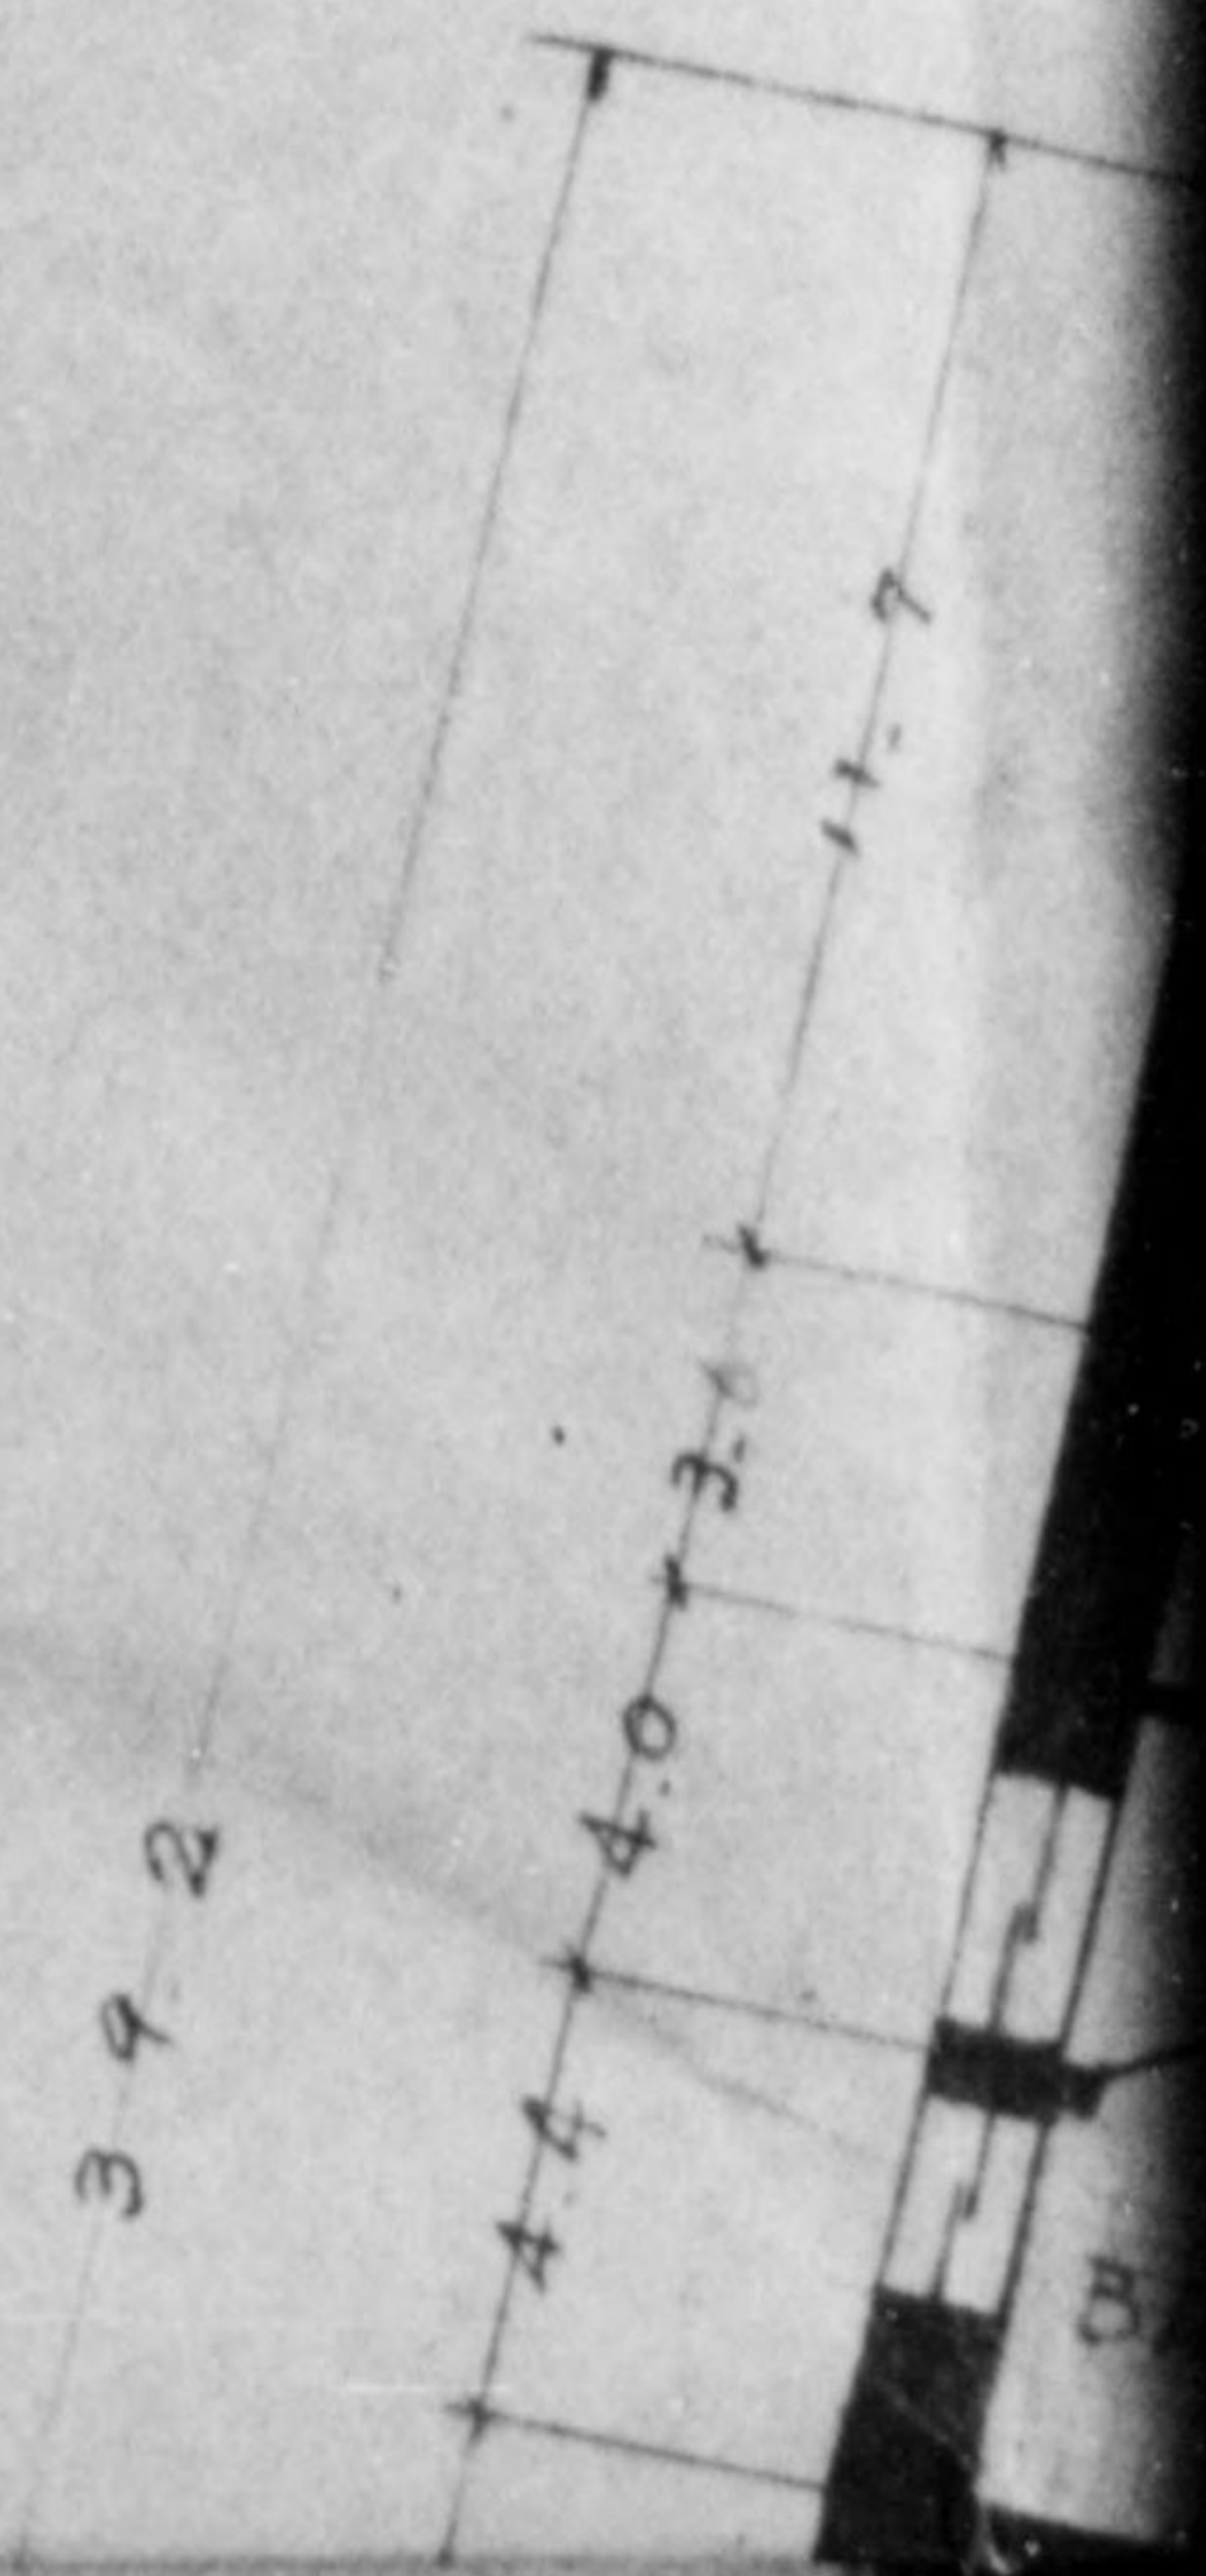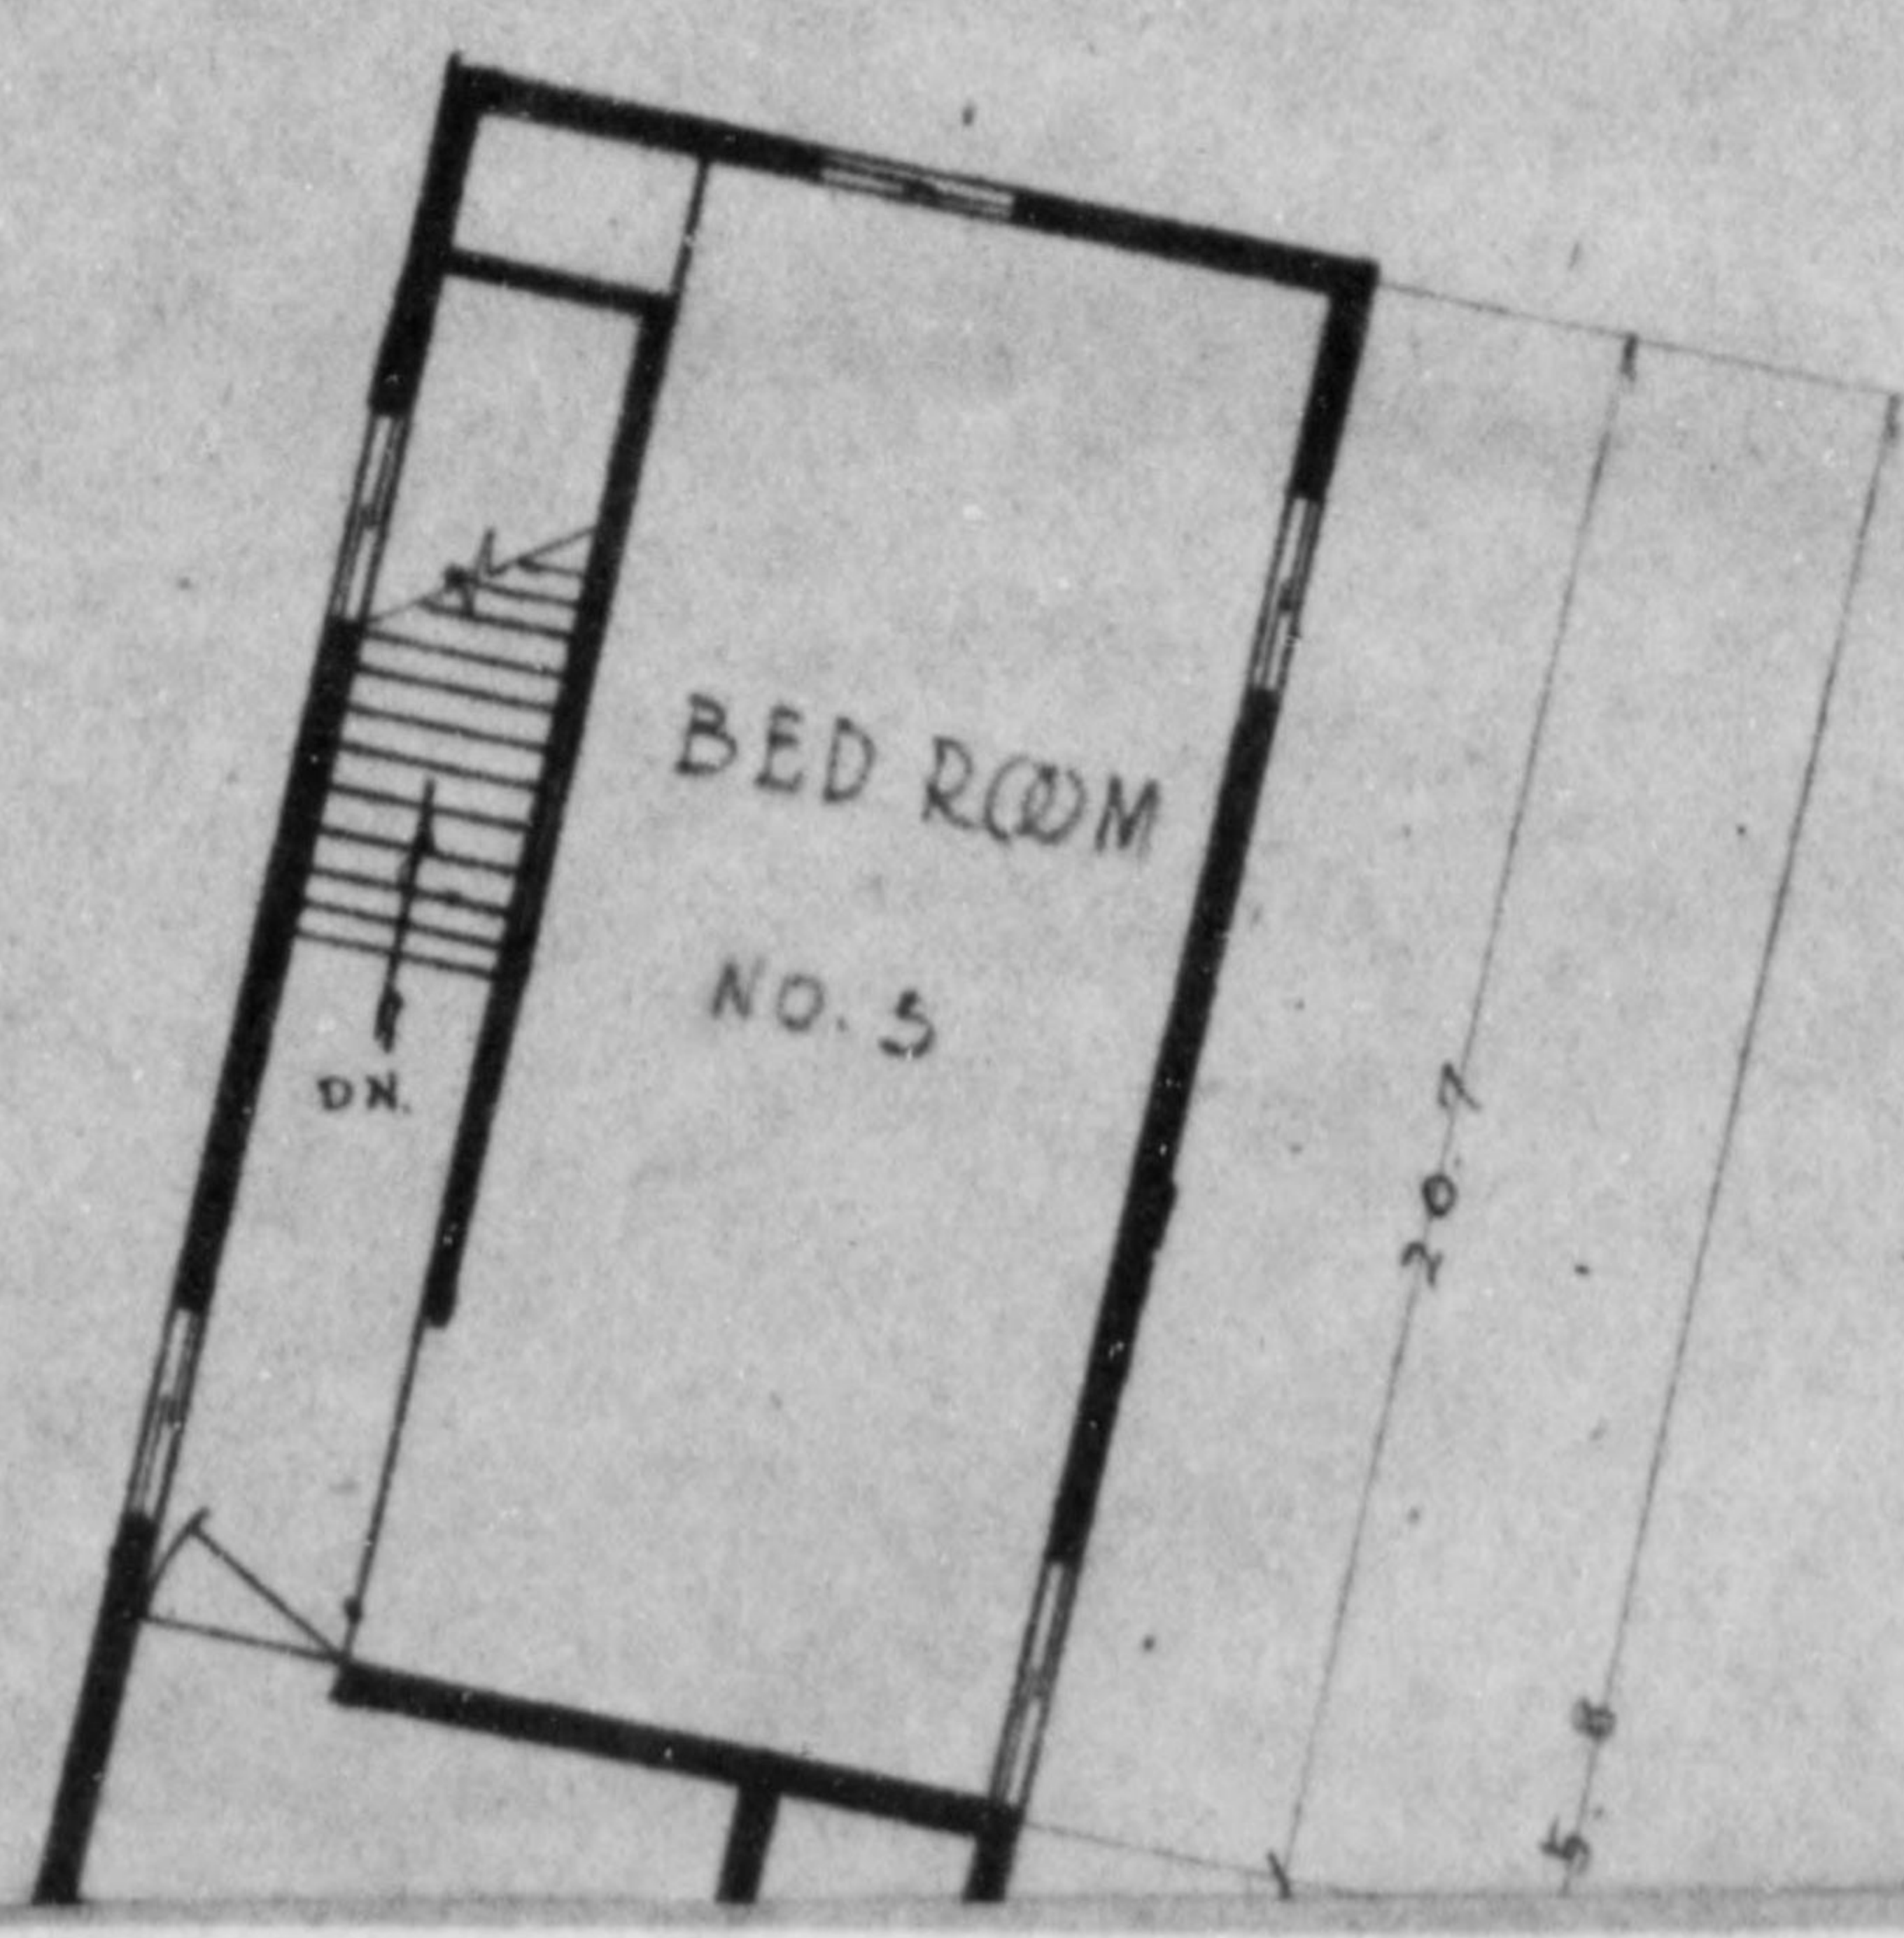





773 013

*Handwritten notes:*  
11/10/65  
RMC  
207

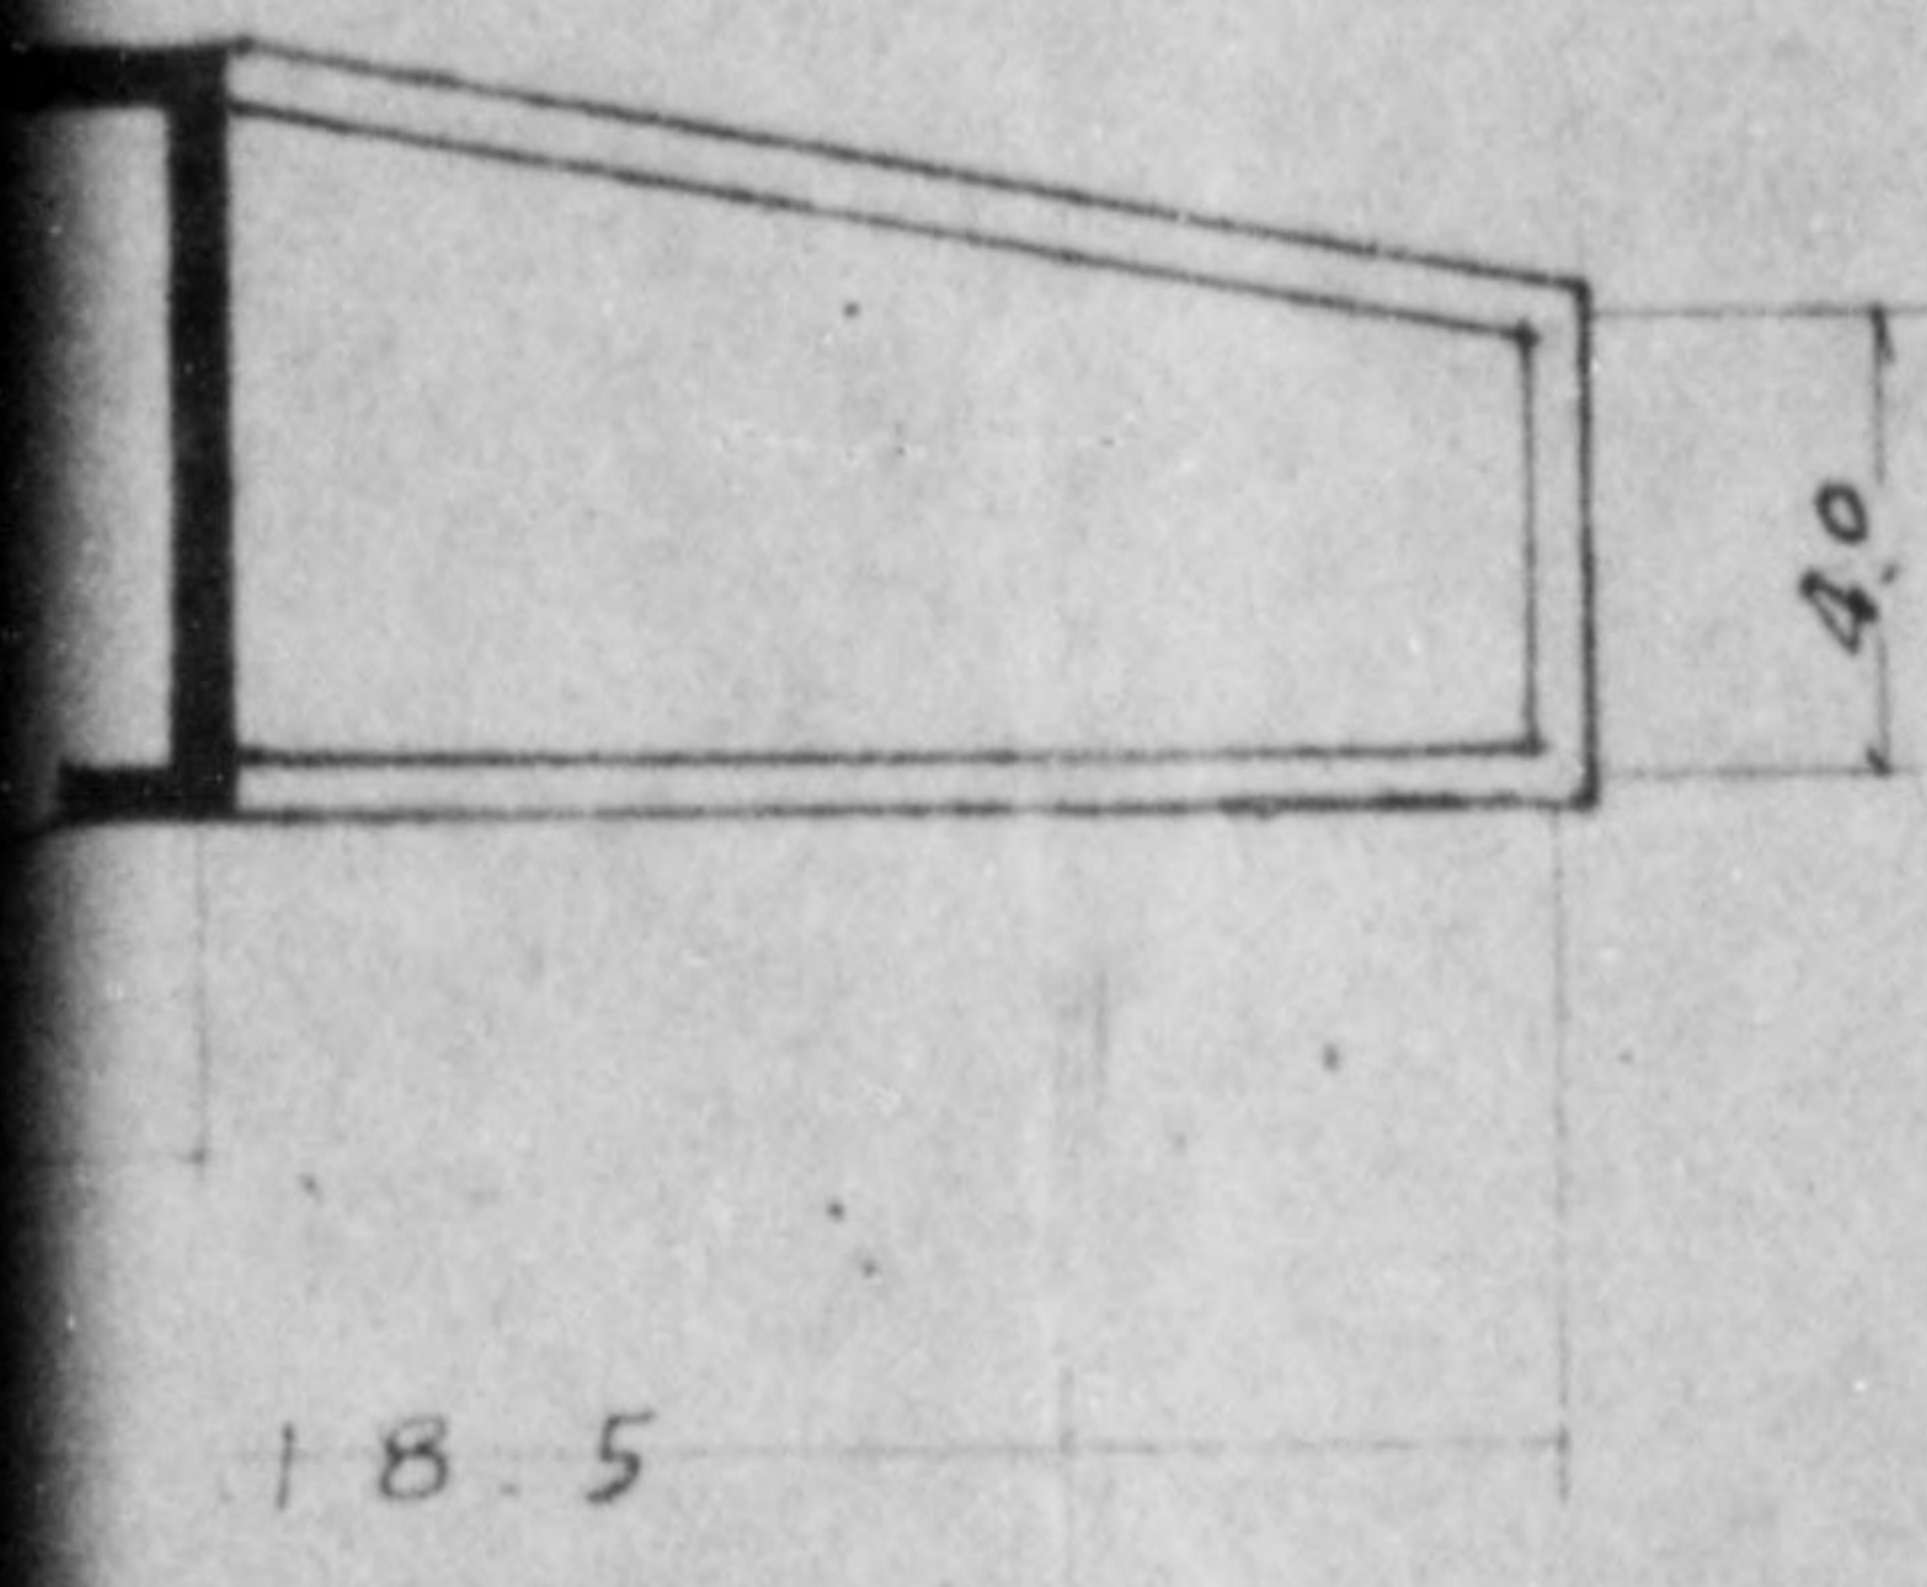


DAL - BIN -

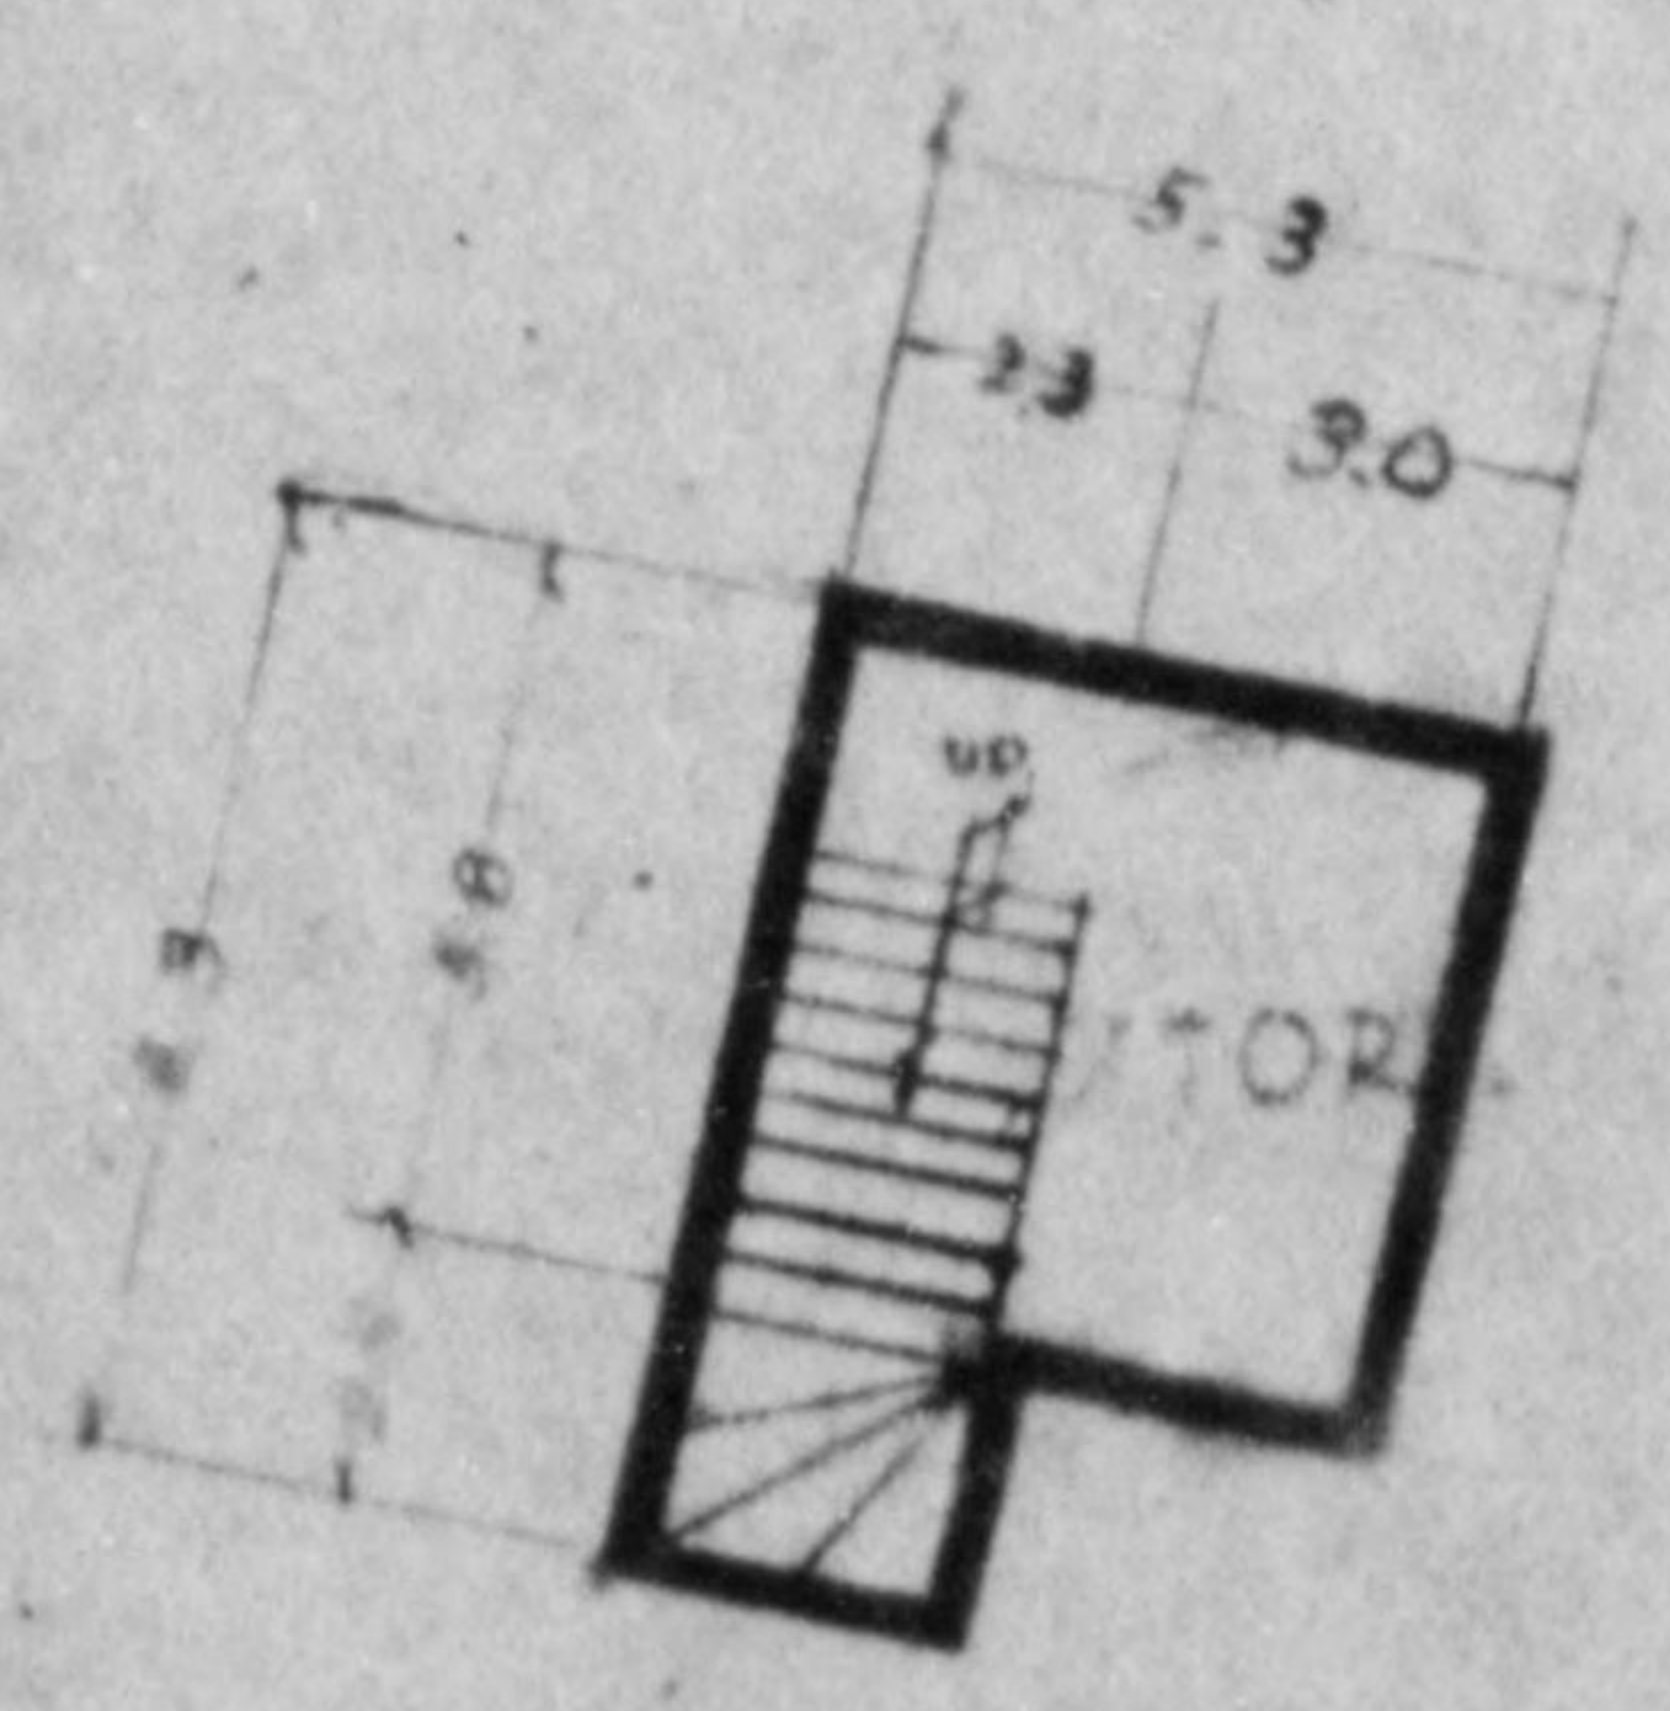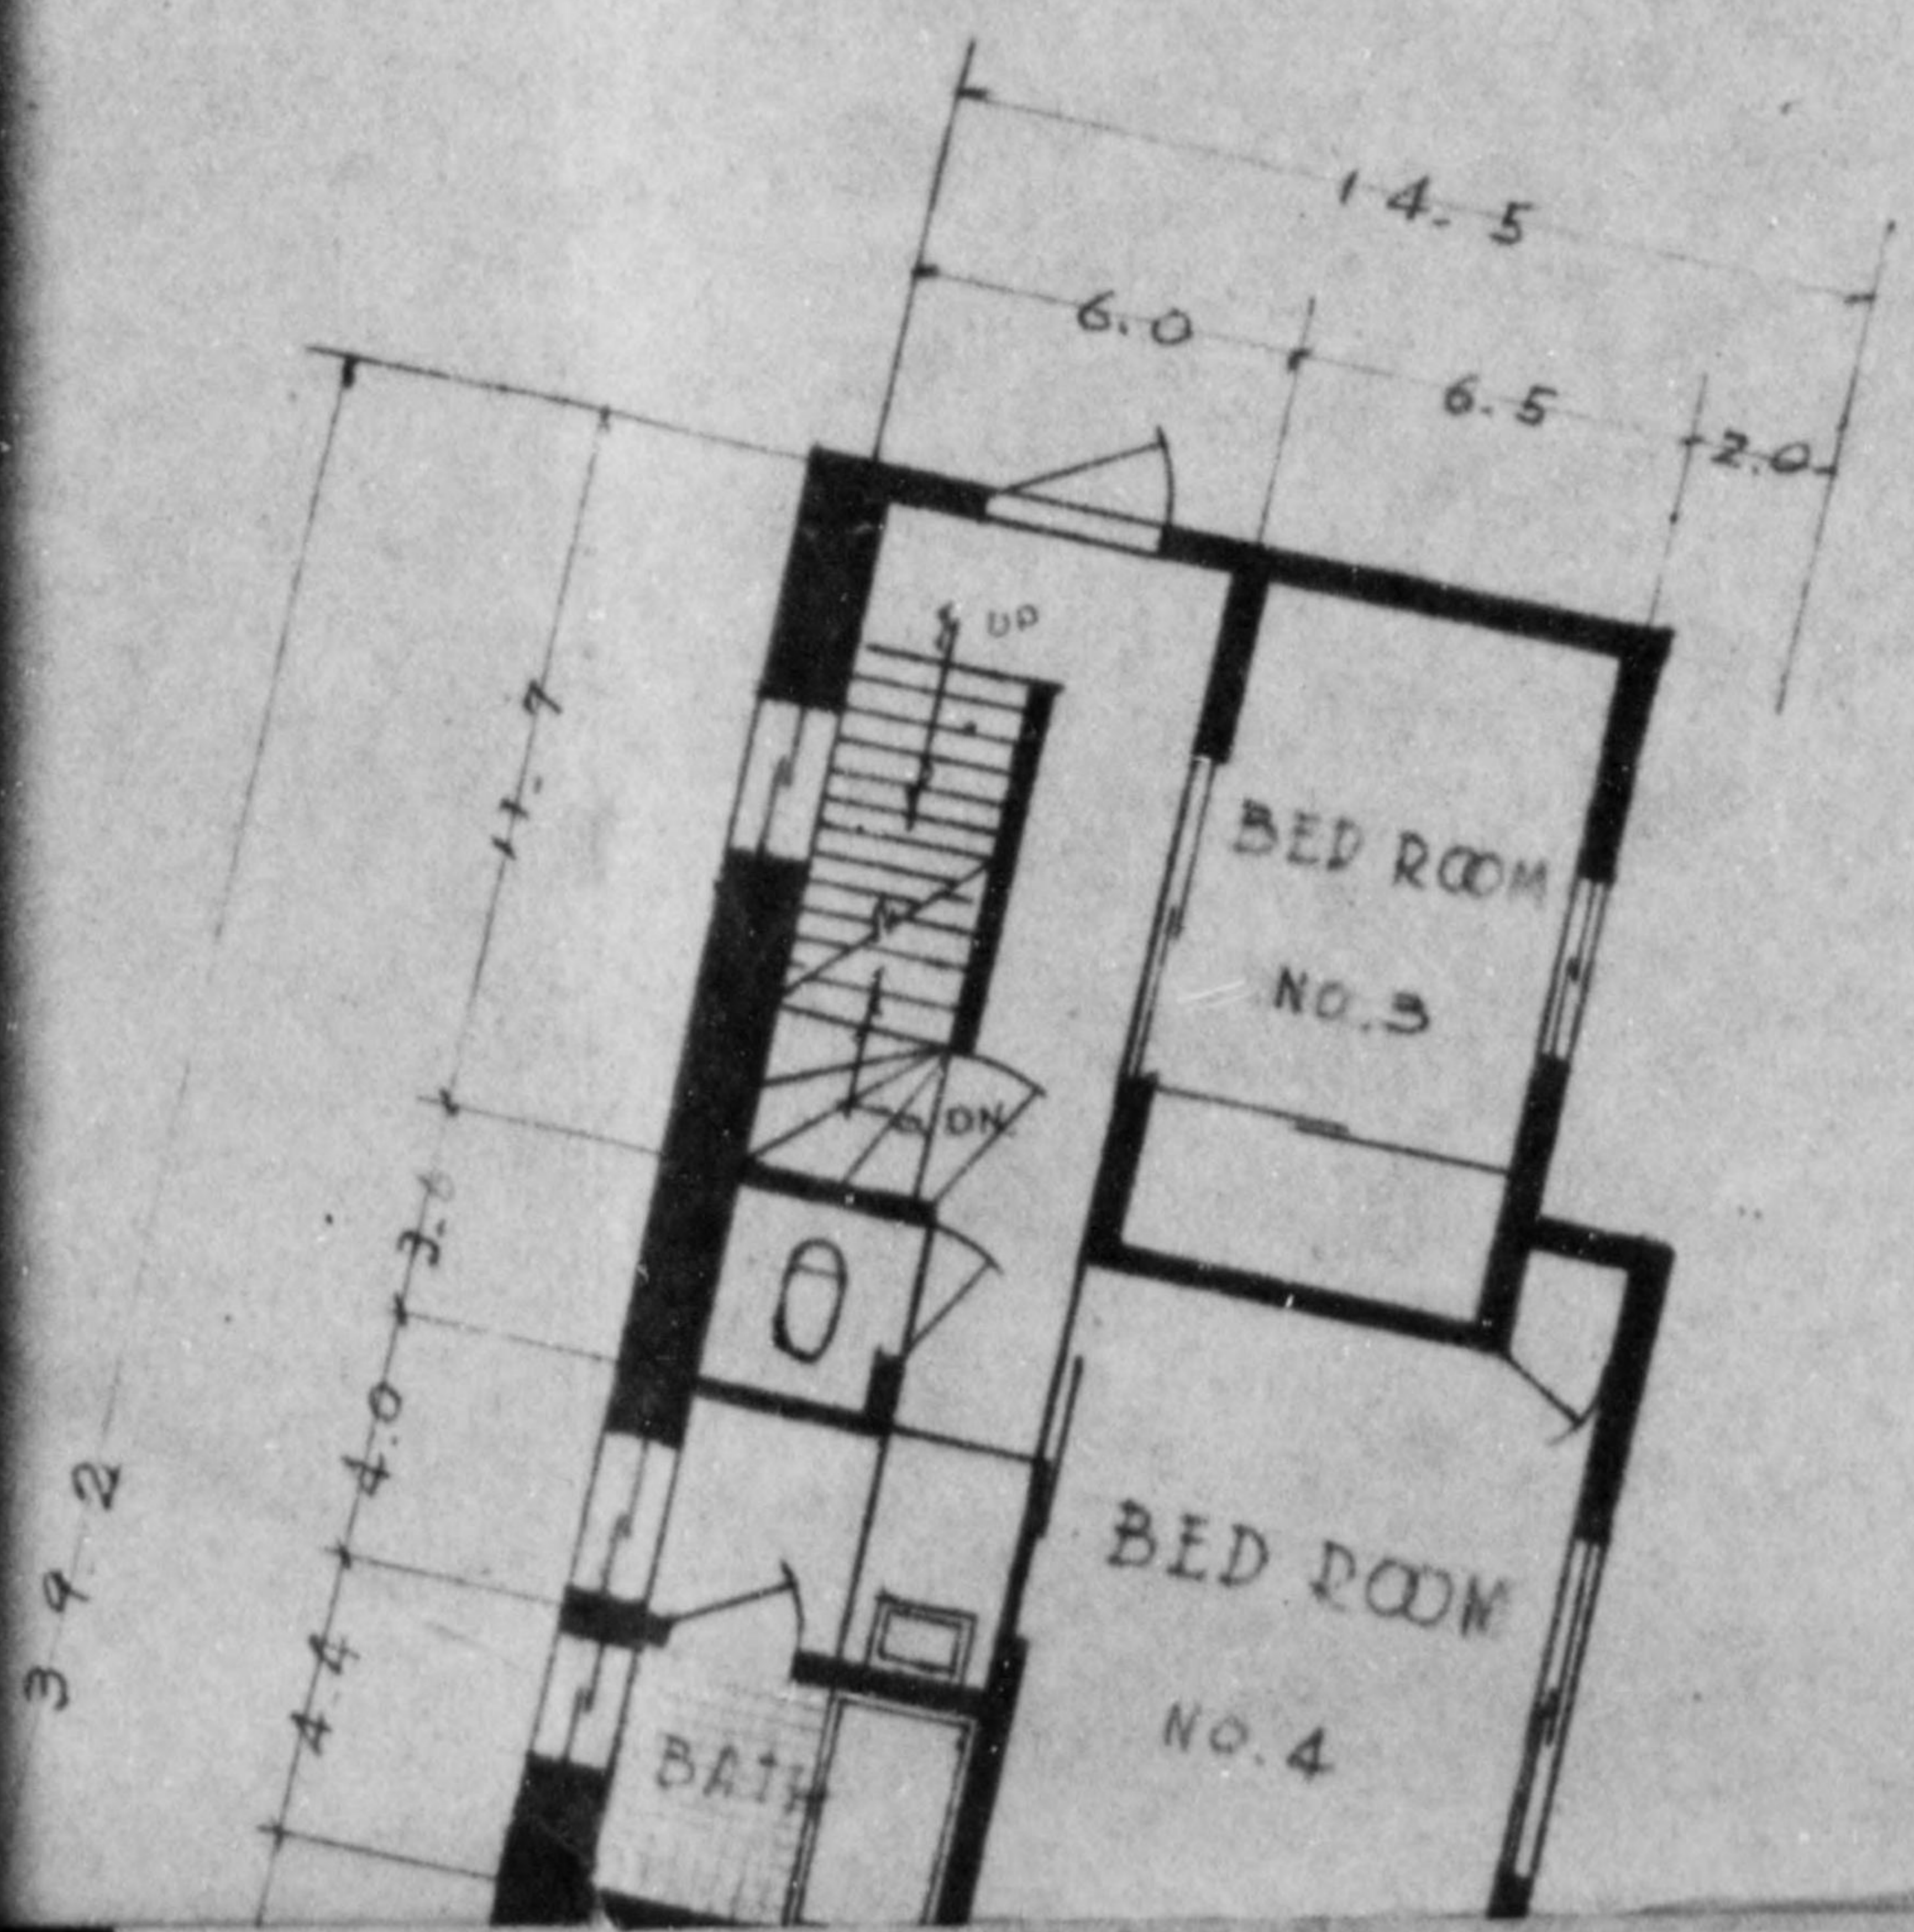

- BASEMENT -




773 013

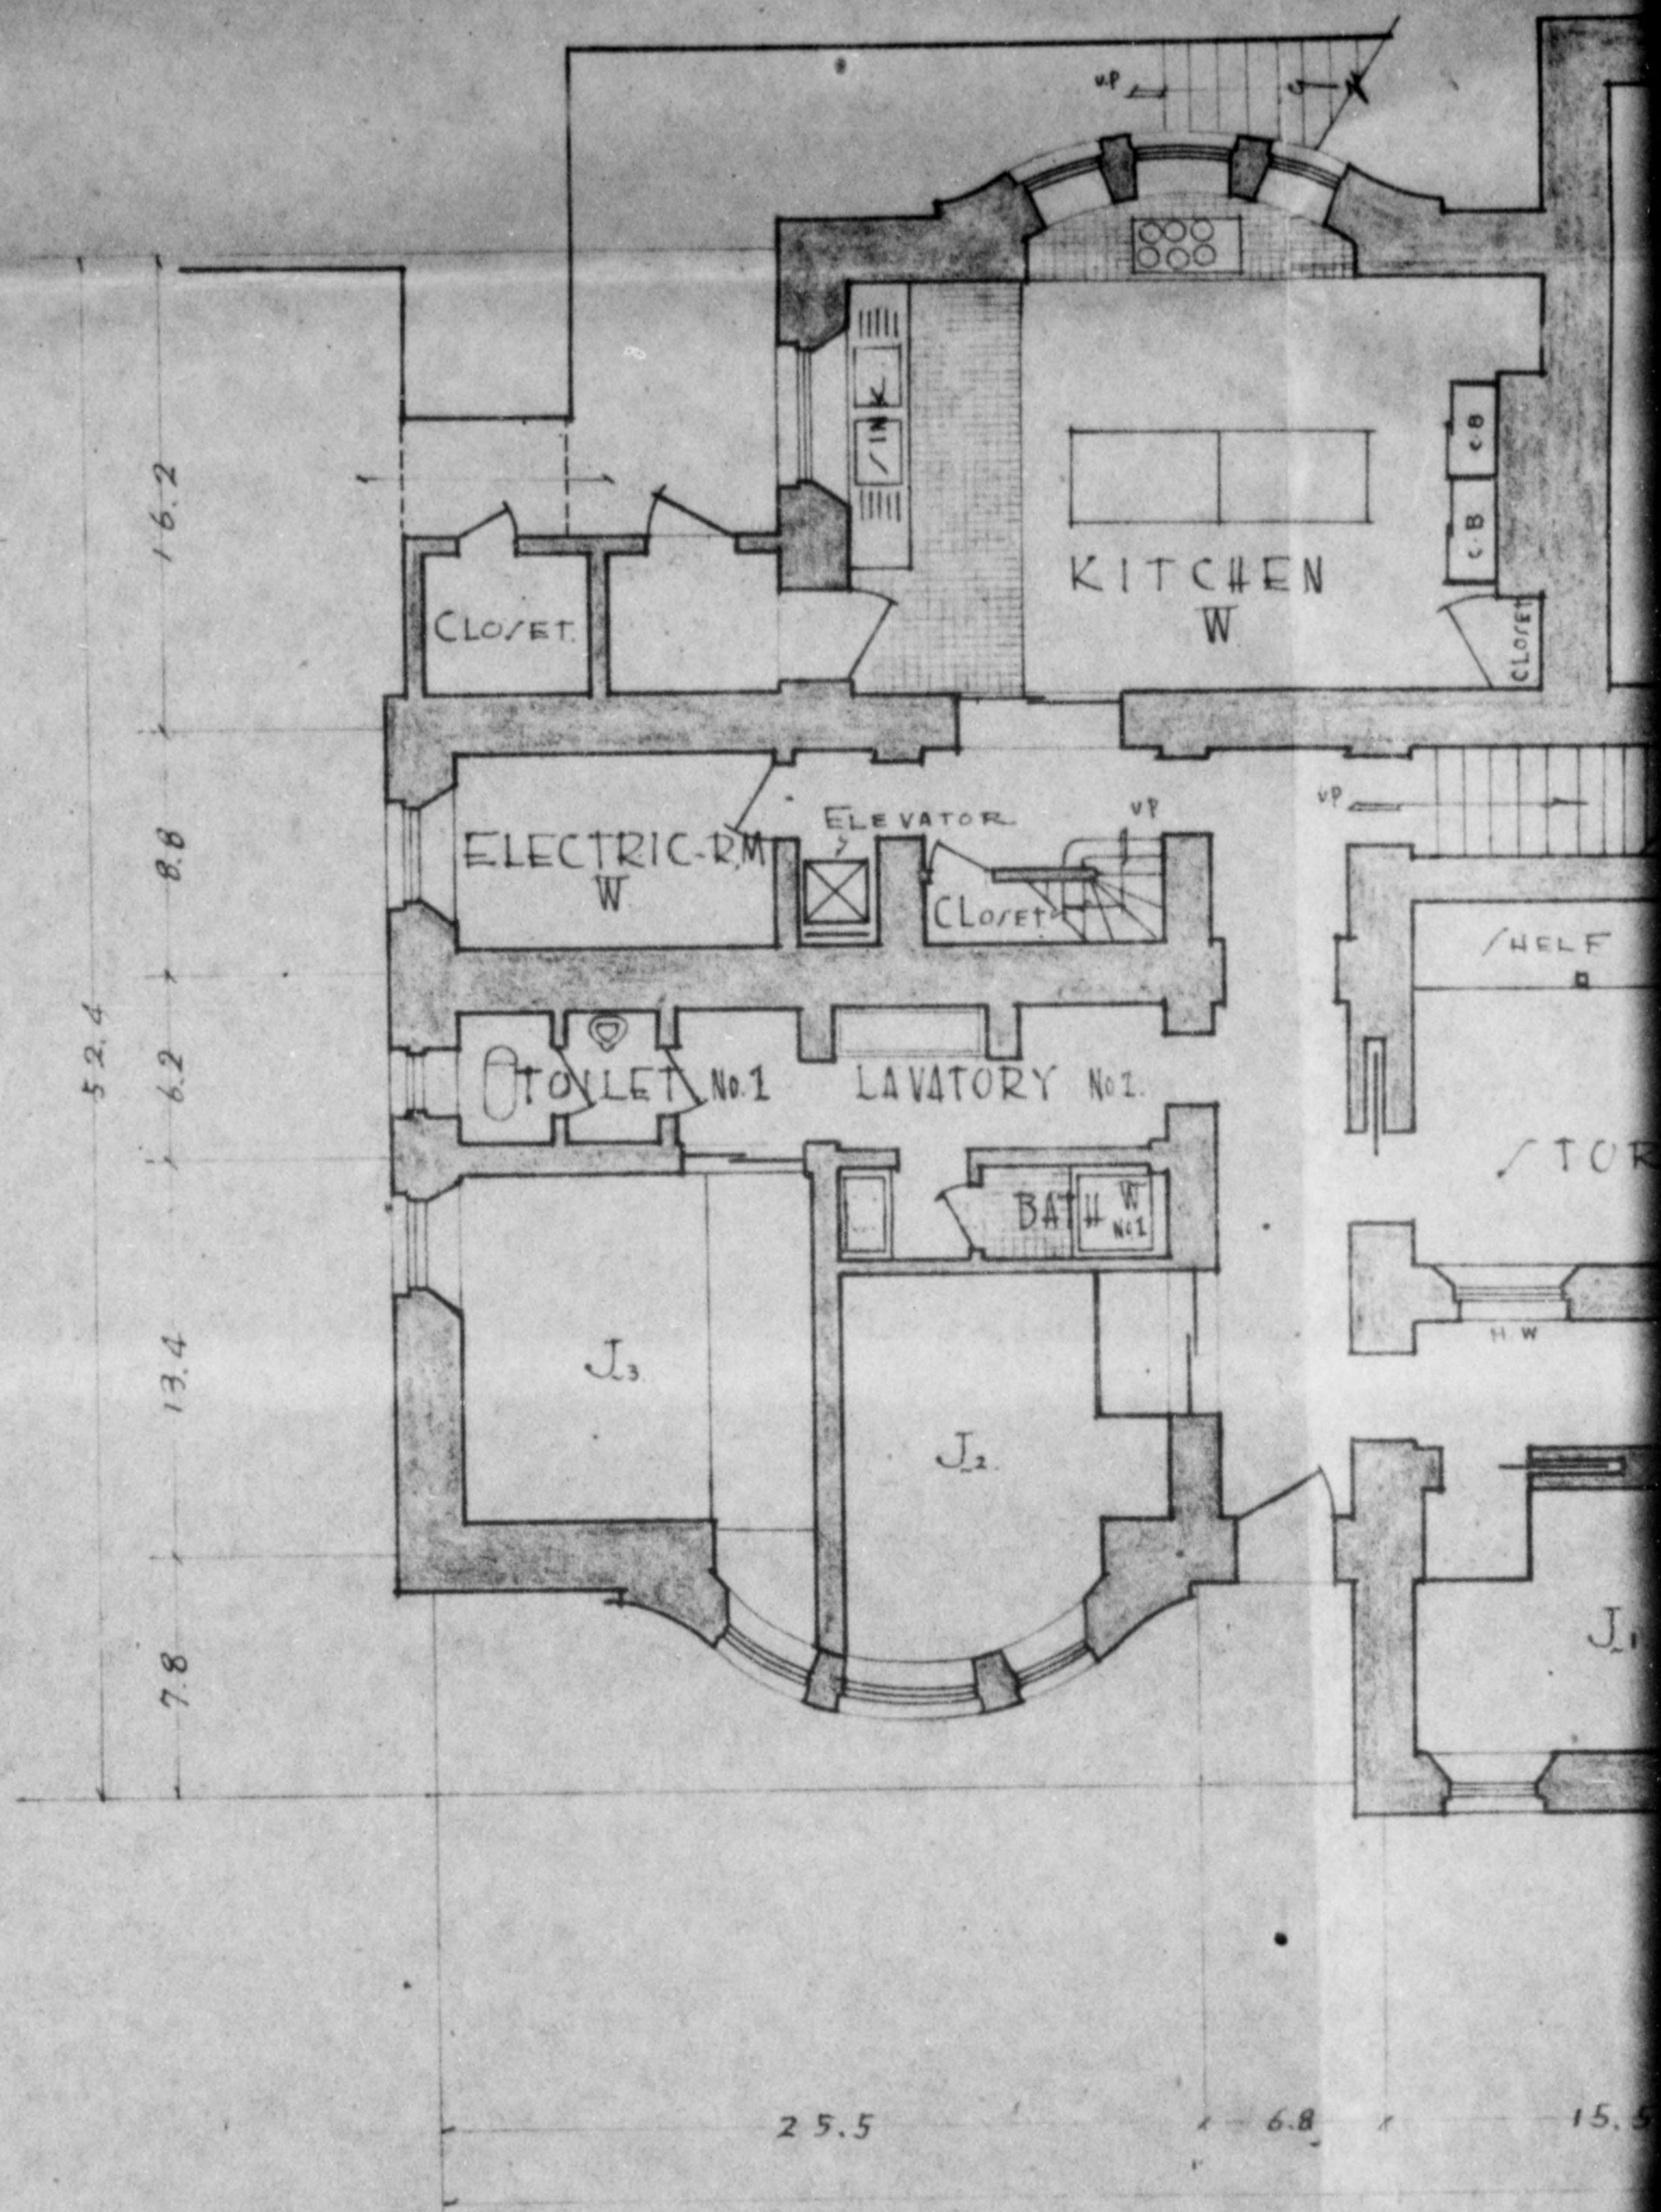

Incl 7  
Copy 6 of 8



775 013

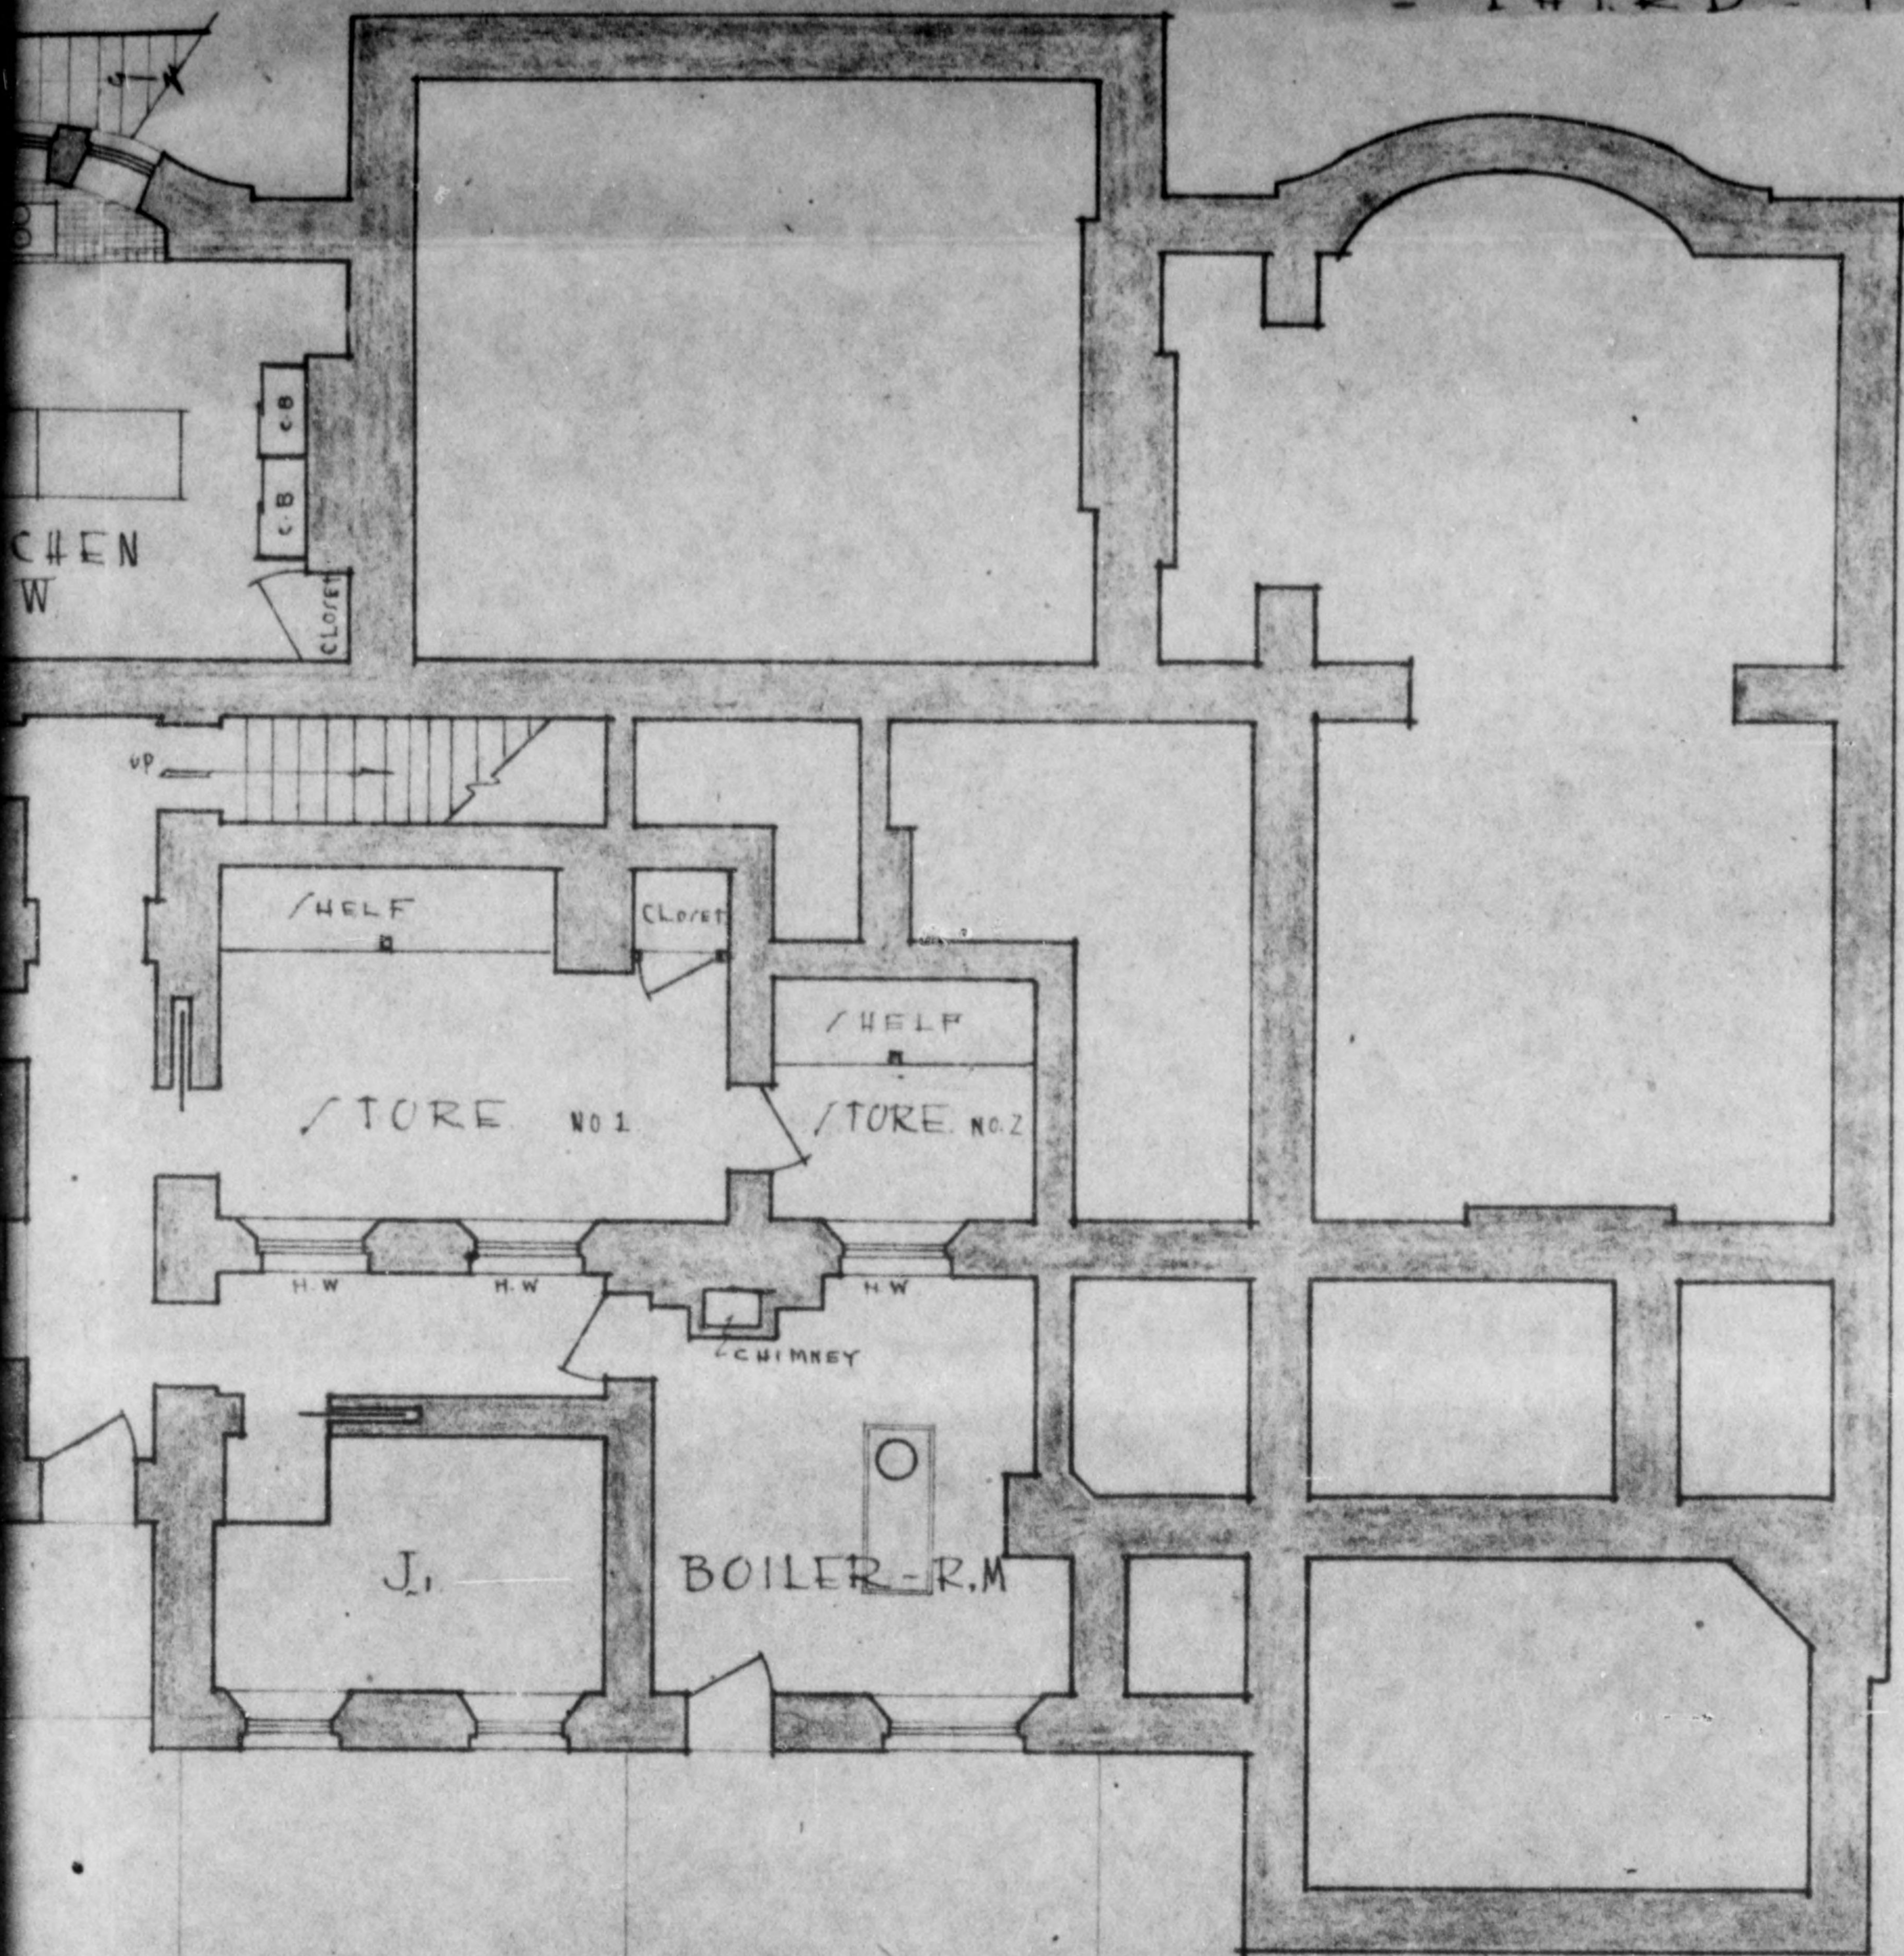


6.8 15.5 16.4

88.7

BASMENT.



775 013

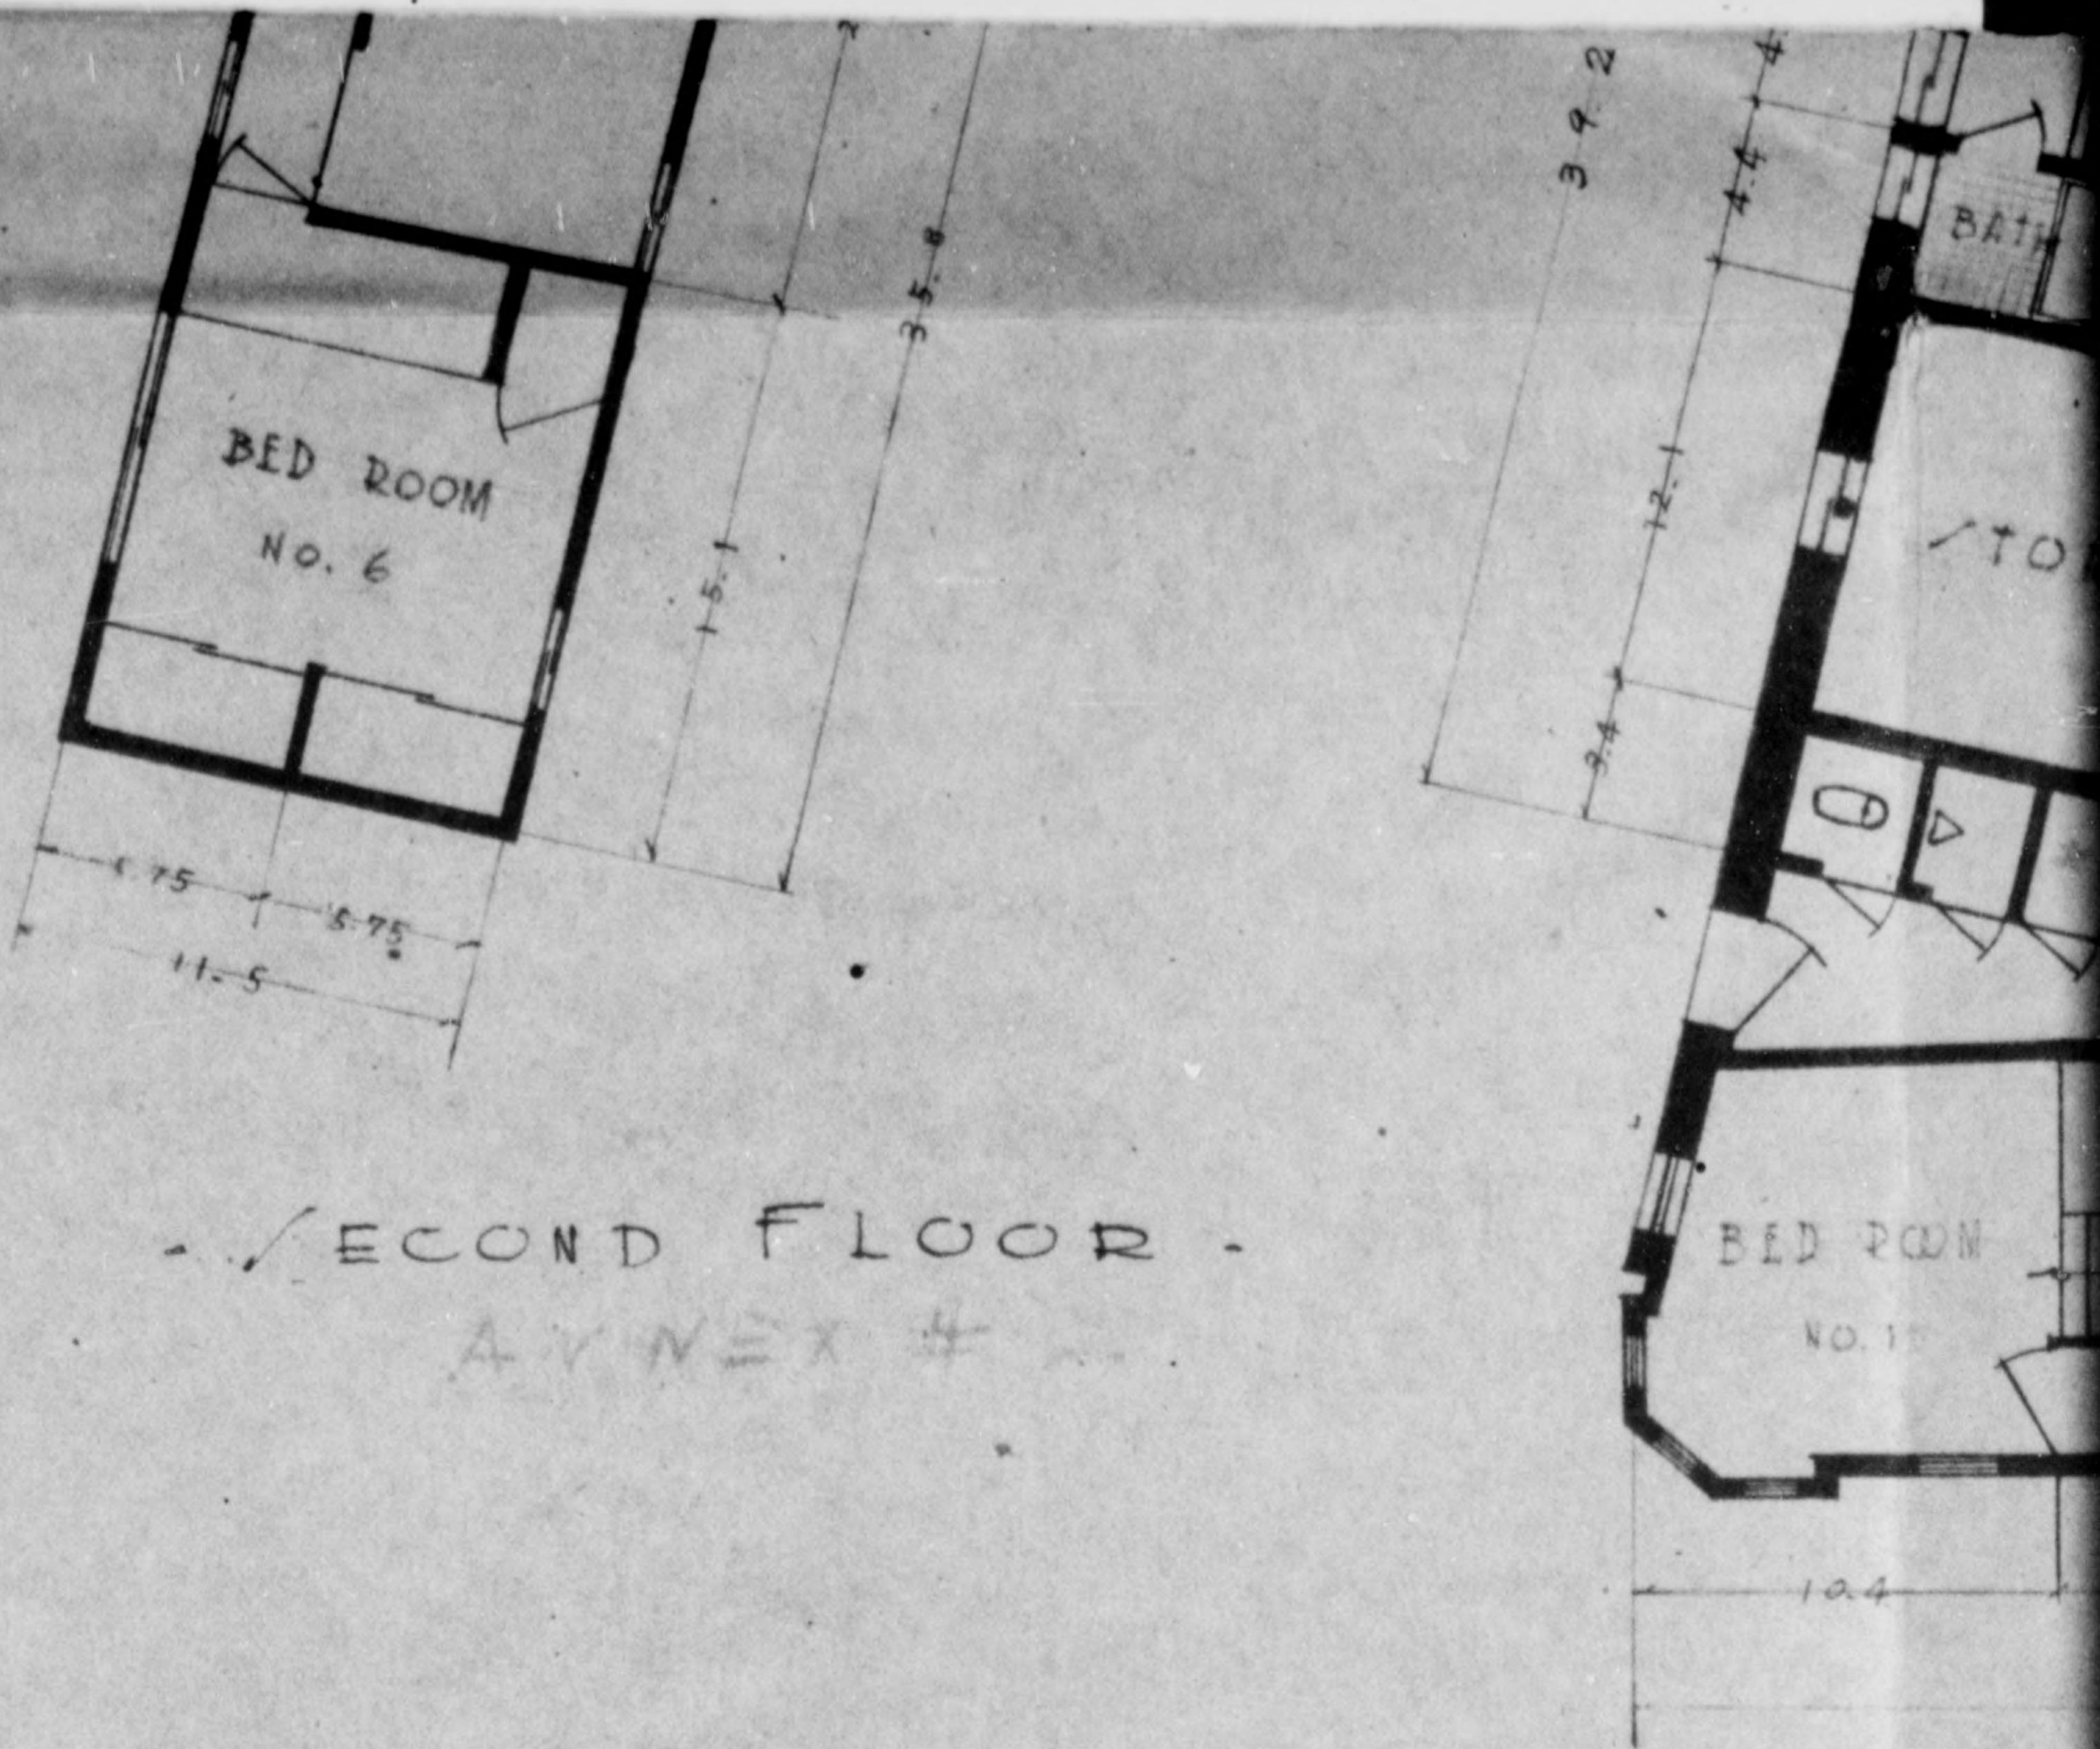

SECOND FLOOR -  
ANNEX #


ANNEX - BUILDING

MENT.

BU
DR
PRO
✓



773 013

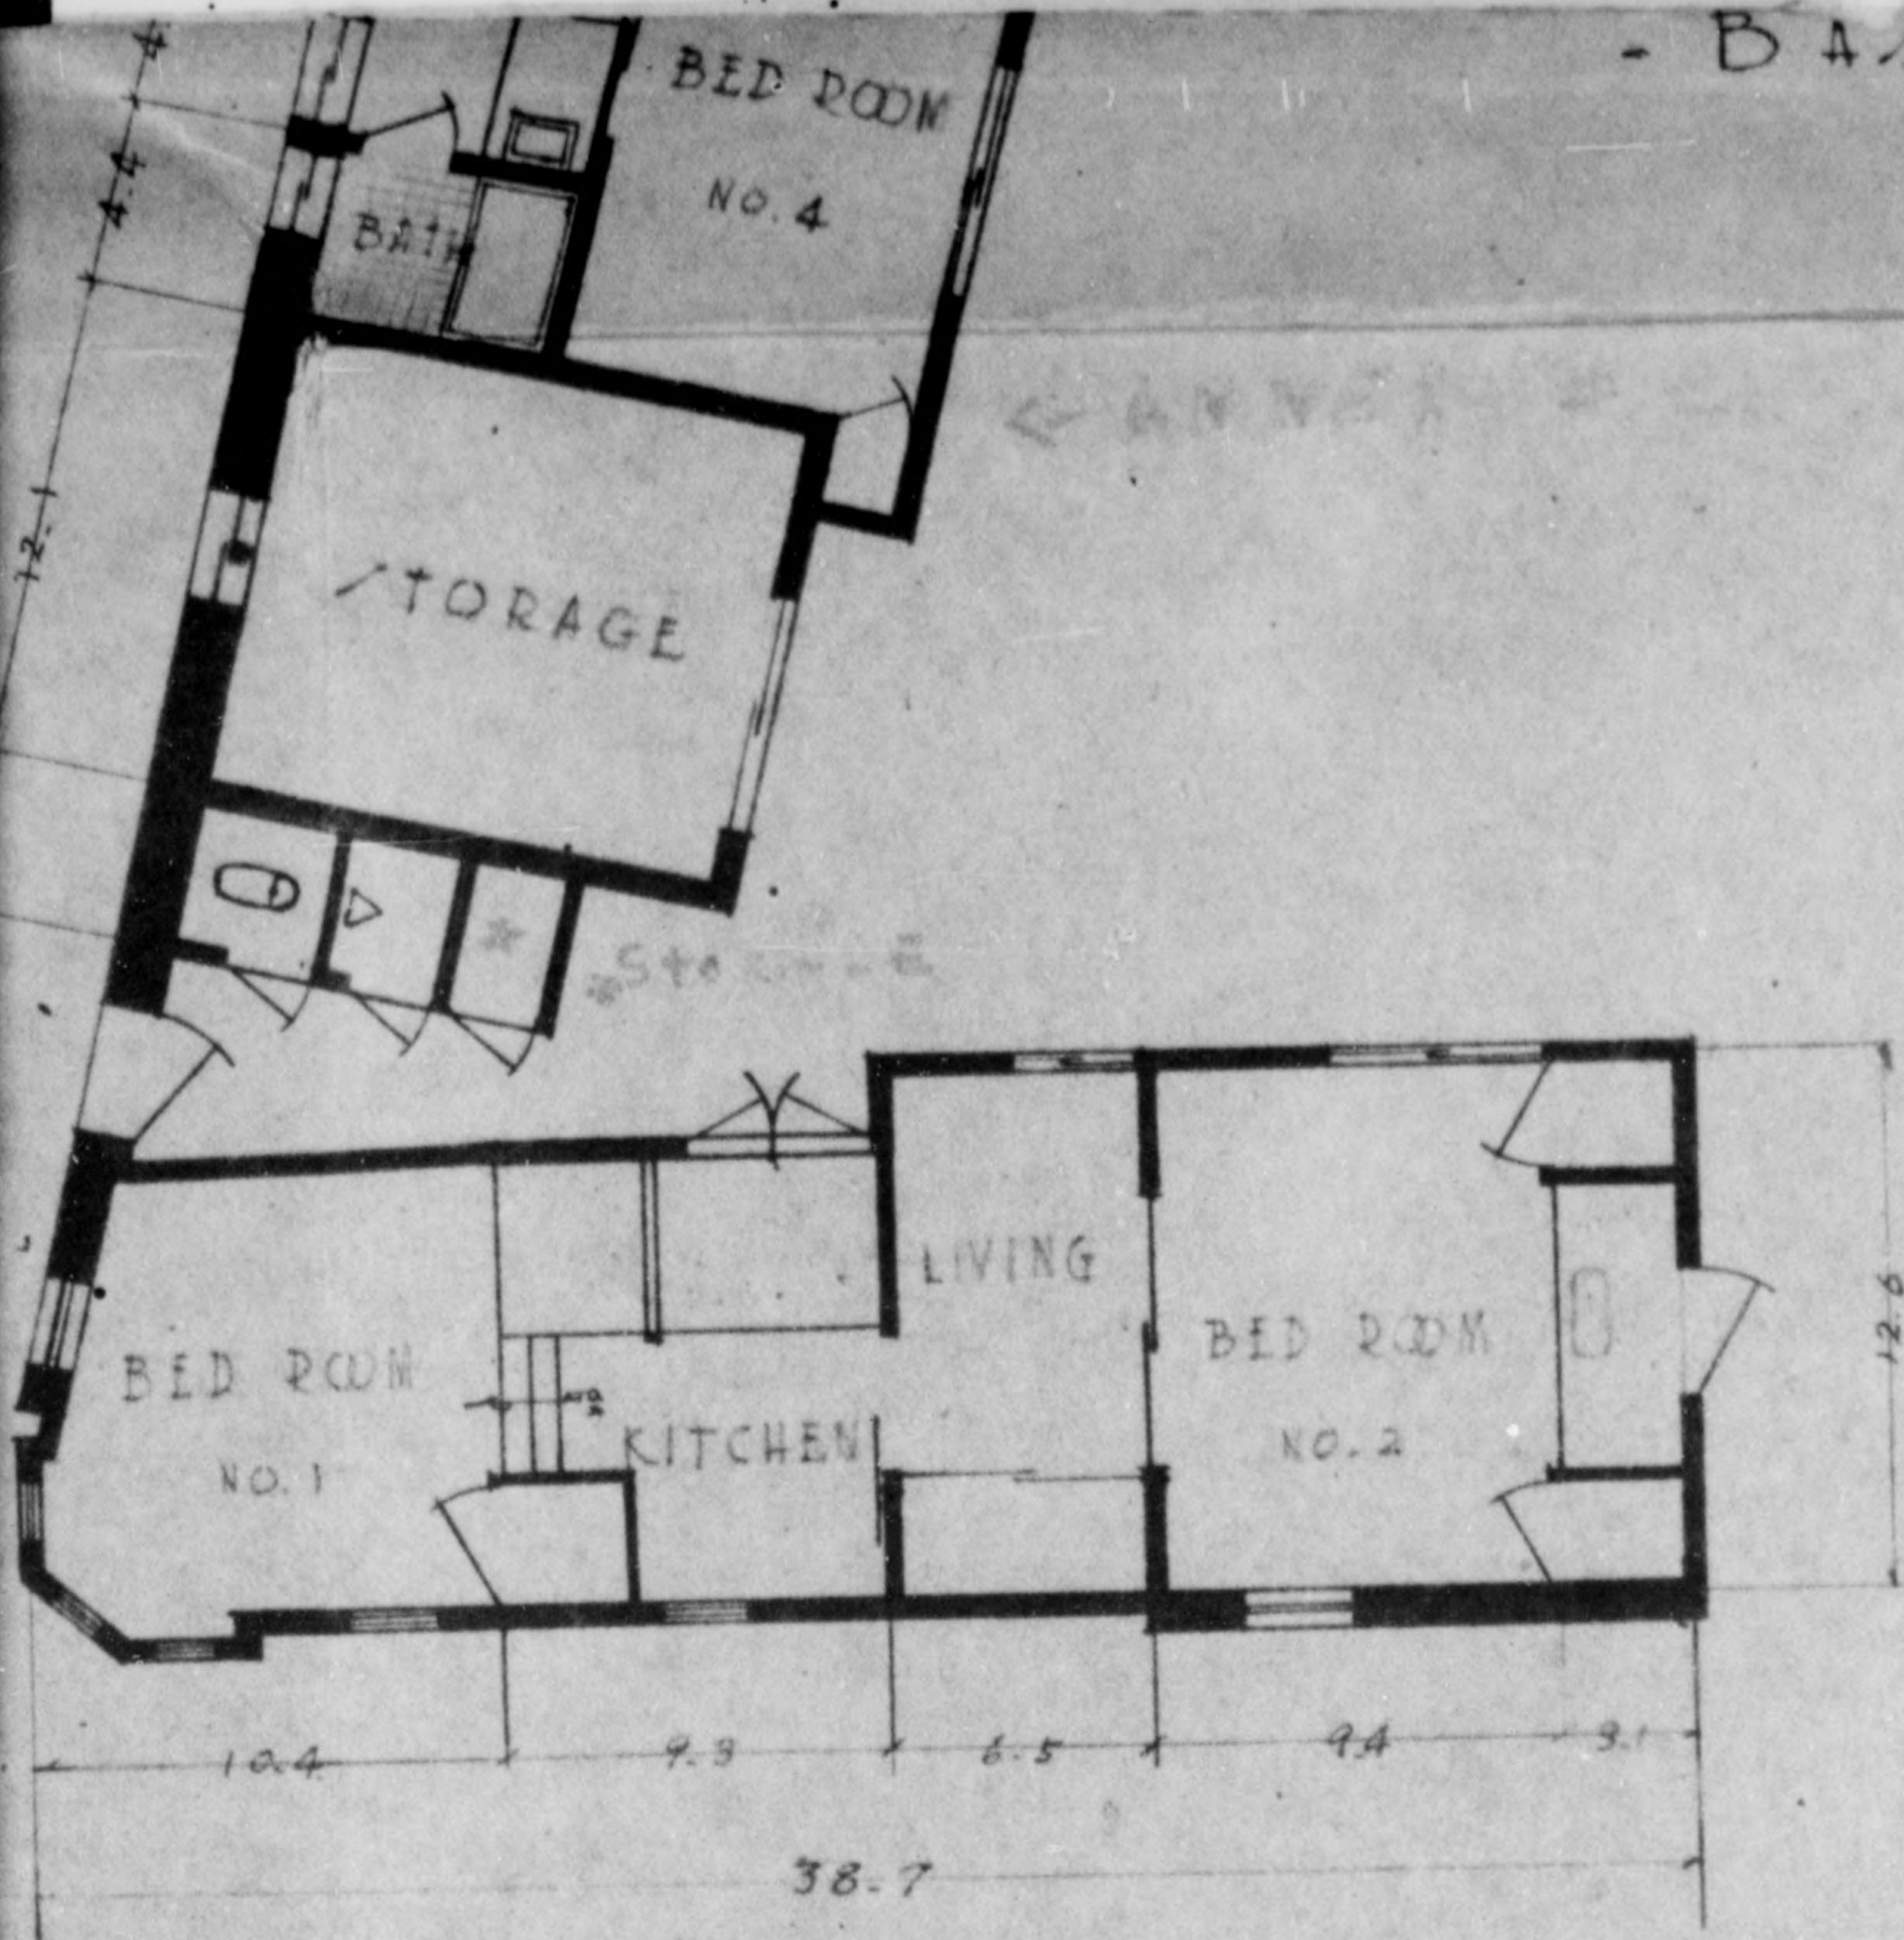

- FIRST FLOOR -  
ANNEX #1

BUILDING PLANS.

BUILDING	MIL. GOVT QTR. - CHORAKUKWAN -
DRAWING	P L A N ✓
PROCUREMENT NO.	JPNR 3441
✓ SCALE	1 : 100

CHORAKU-KAN



MAIN BLDG: BASE. & 3rd FL PLAN  
ANNEX BLDG PLAN

LOCAL PROCUREMENT KYTE 531-A  
superseded by  
CENTRAL PROCUREMENT JPNR 3441

KYOTO MILITARY GOVERNMENT  
TEAM.  
JAP NUMBER 632




773 013

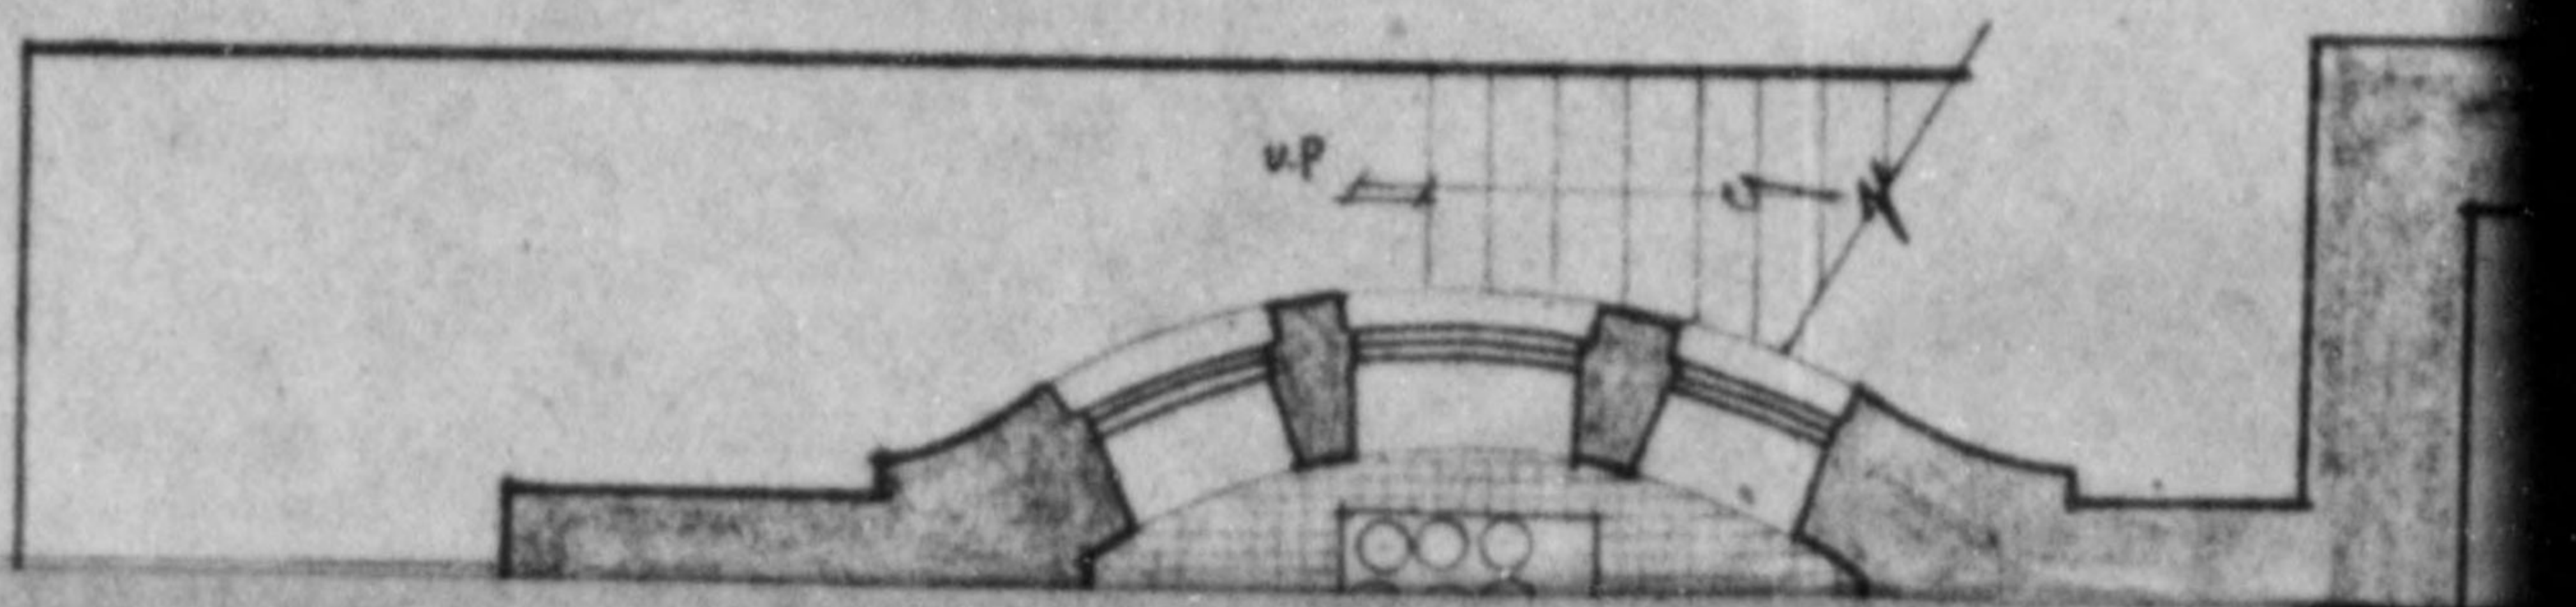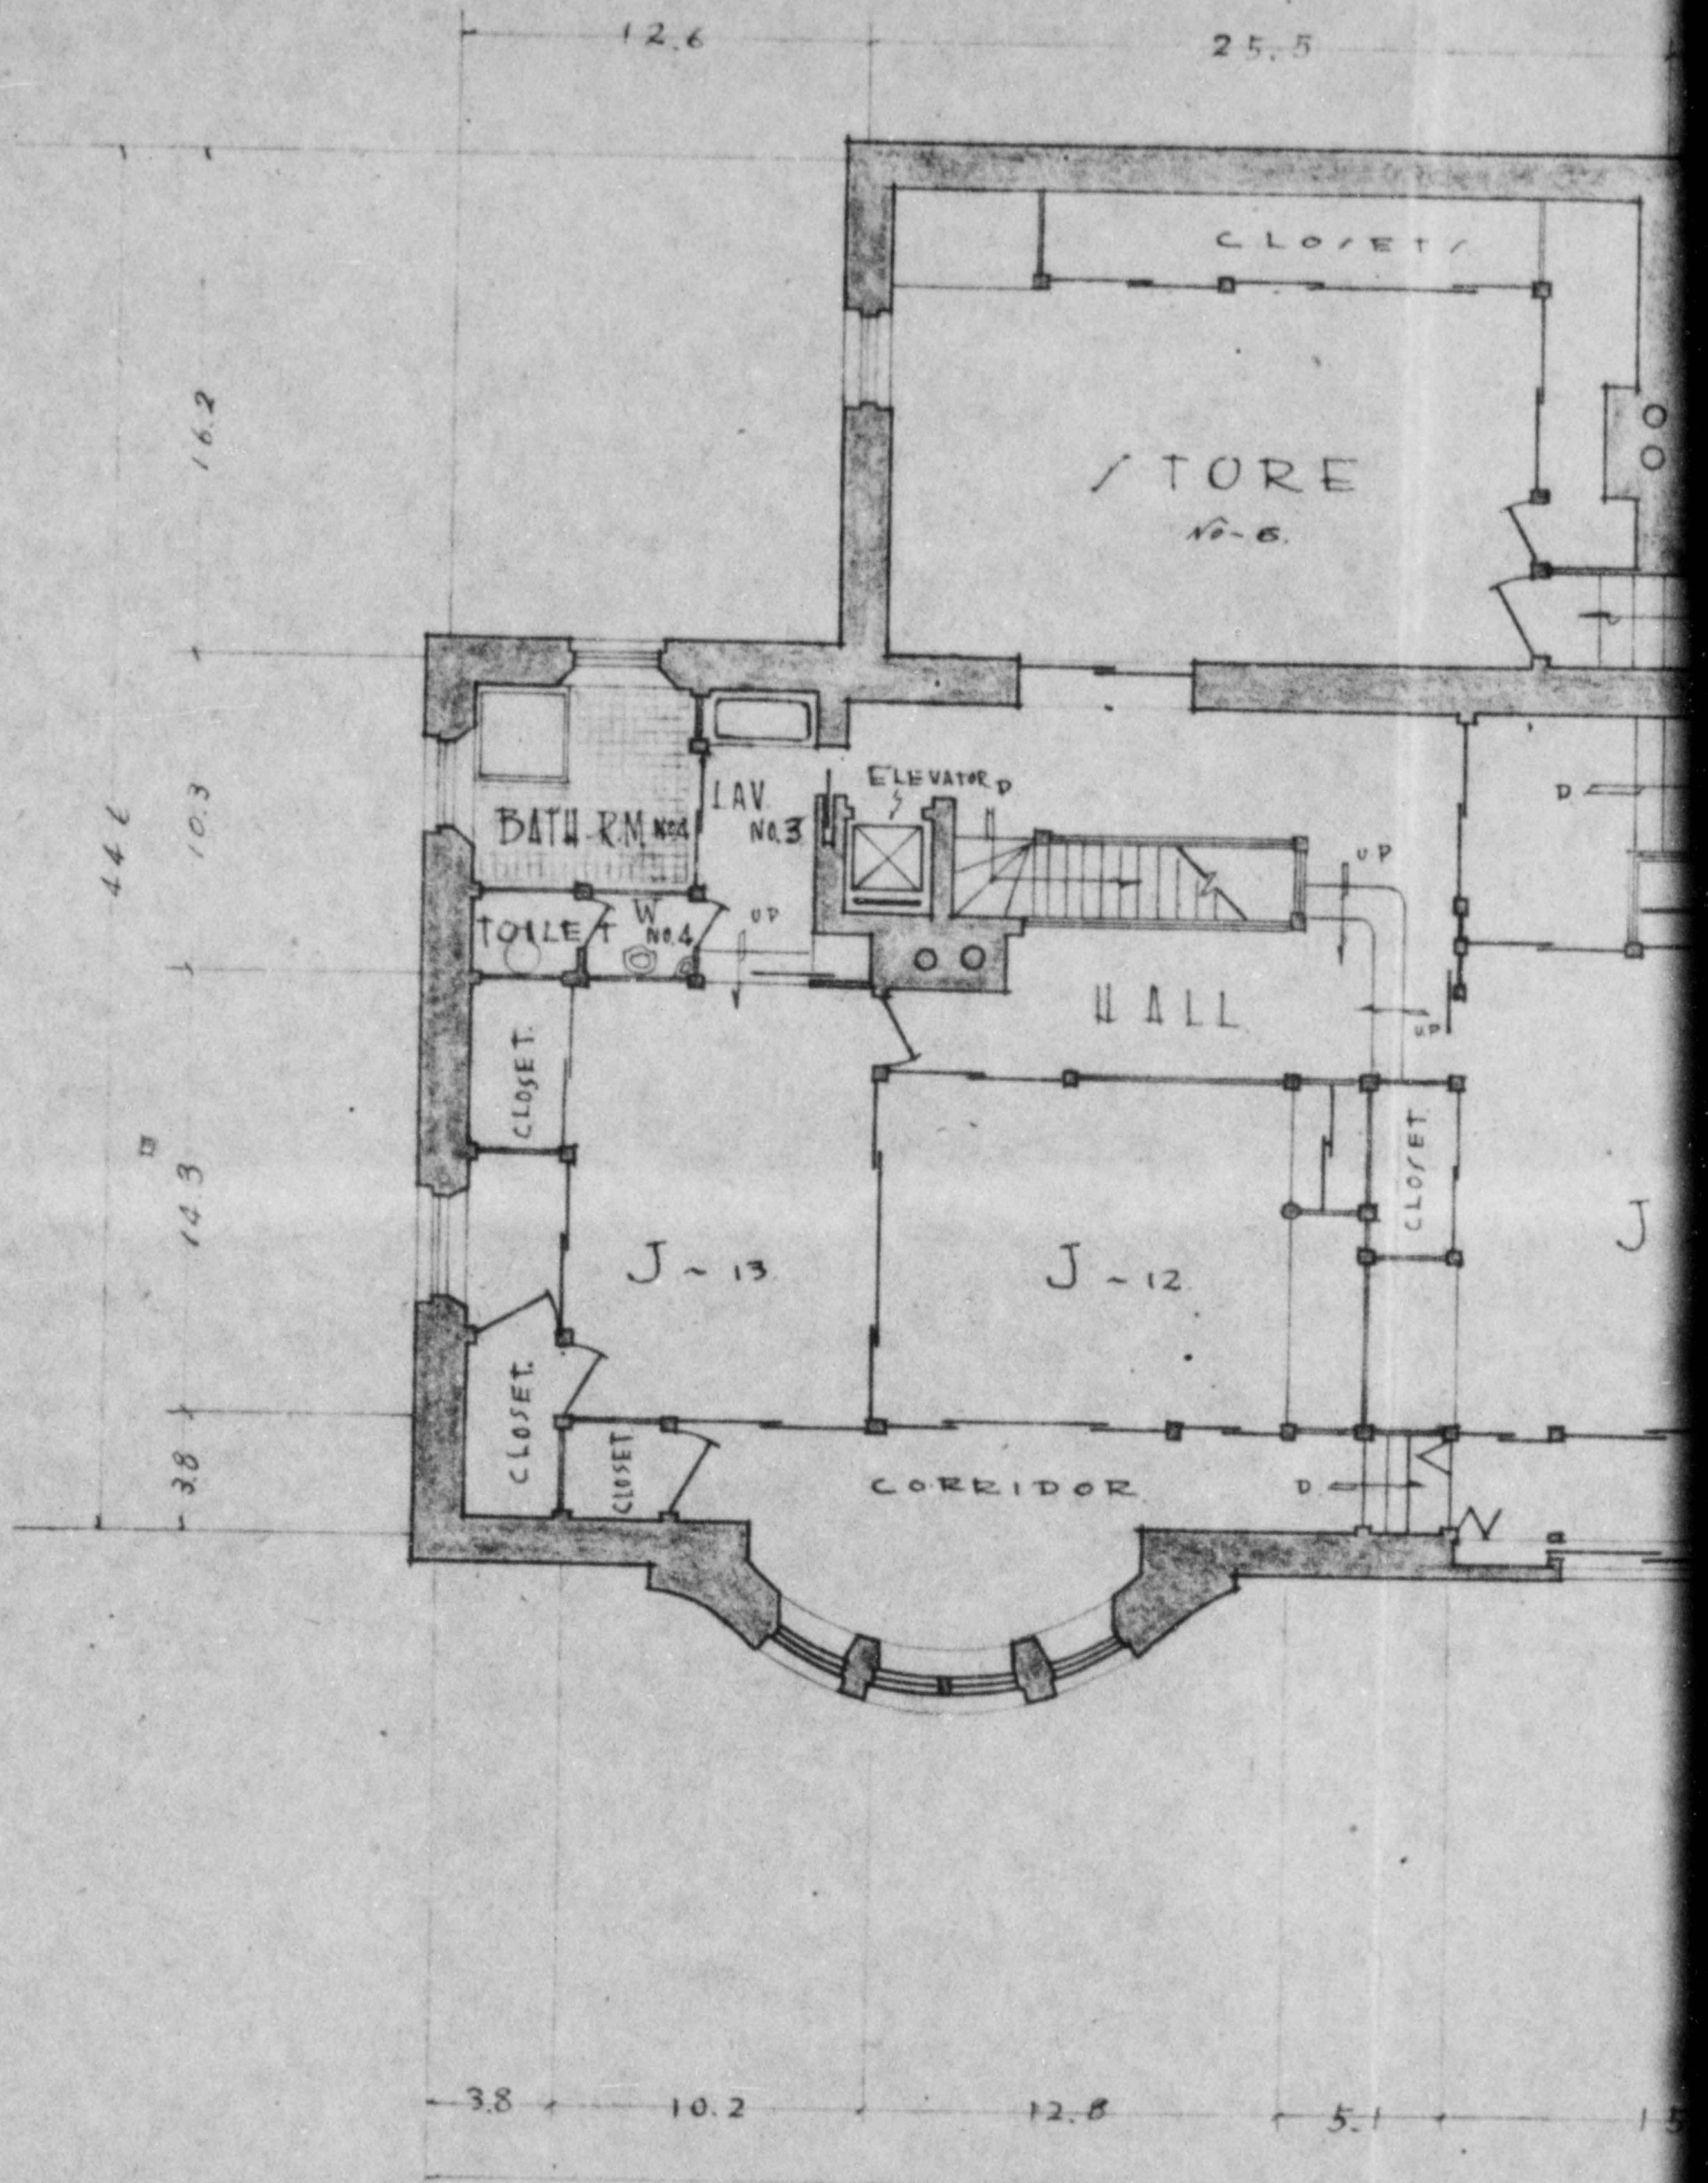





775 013

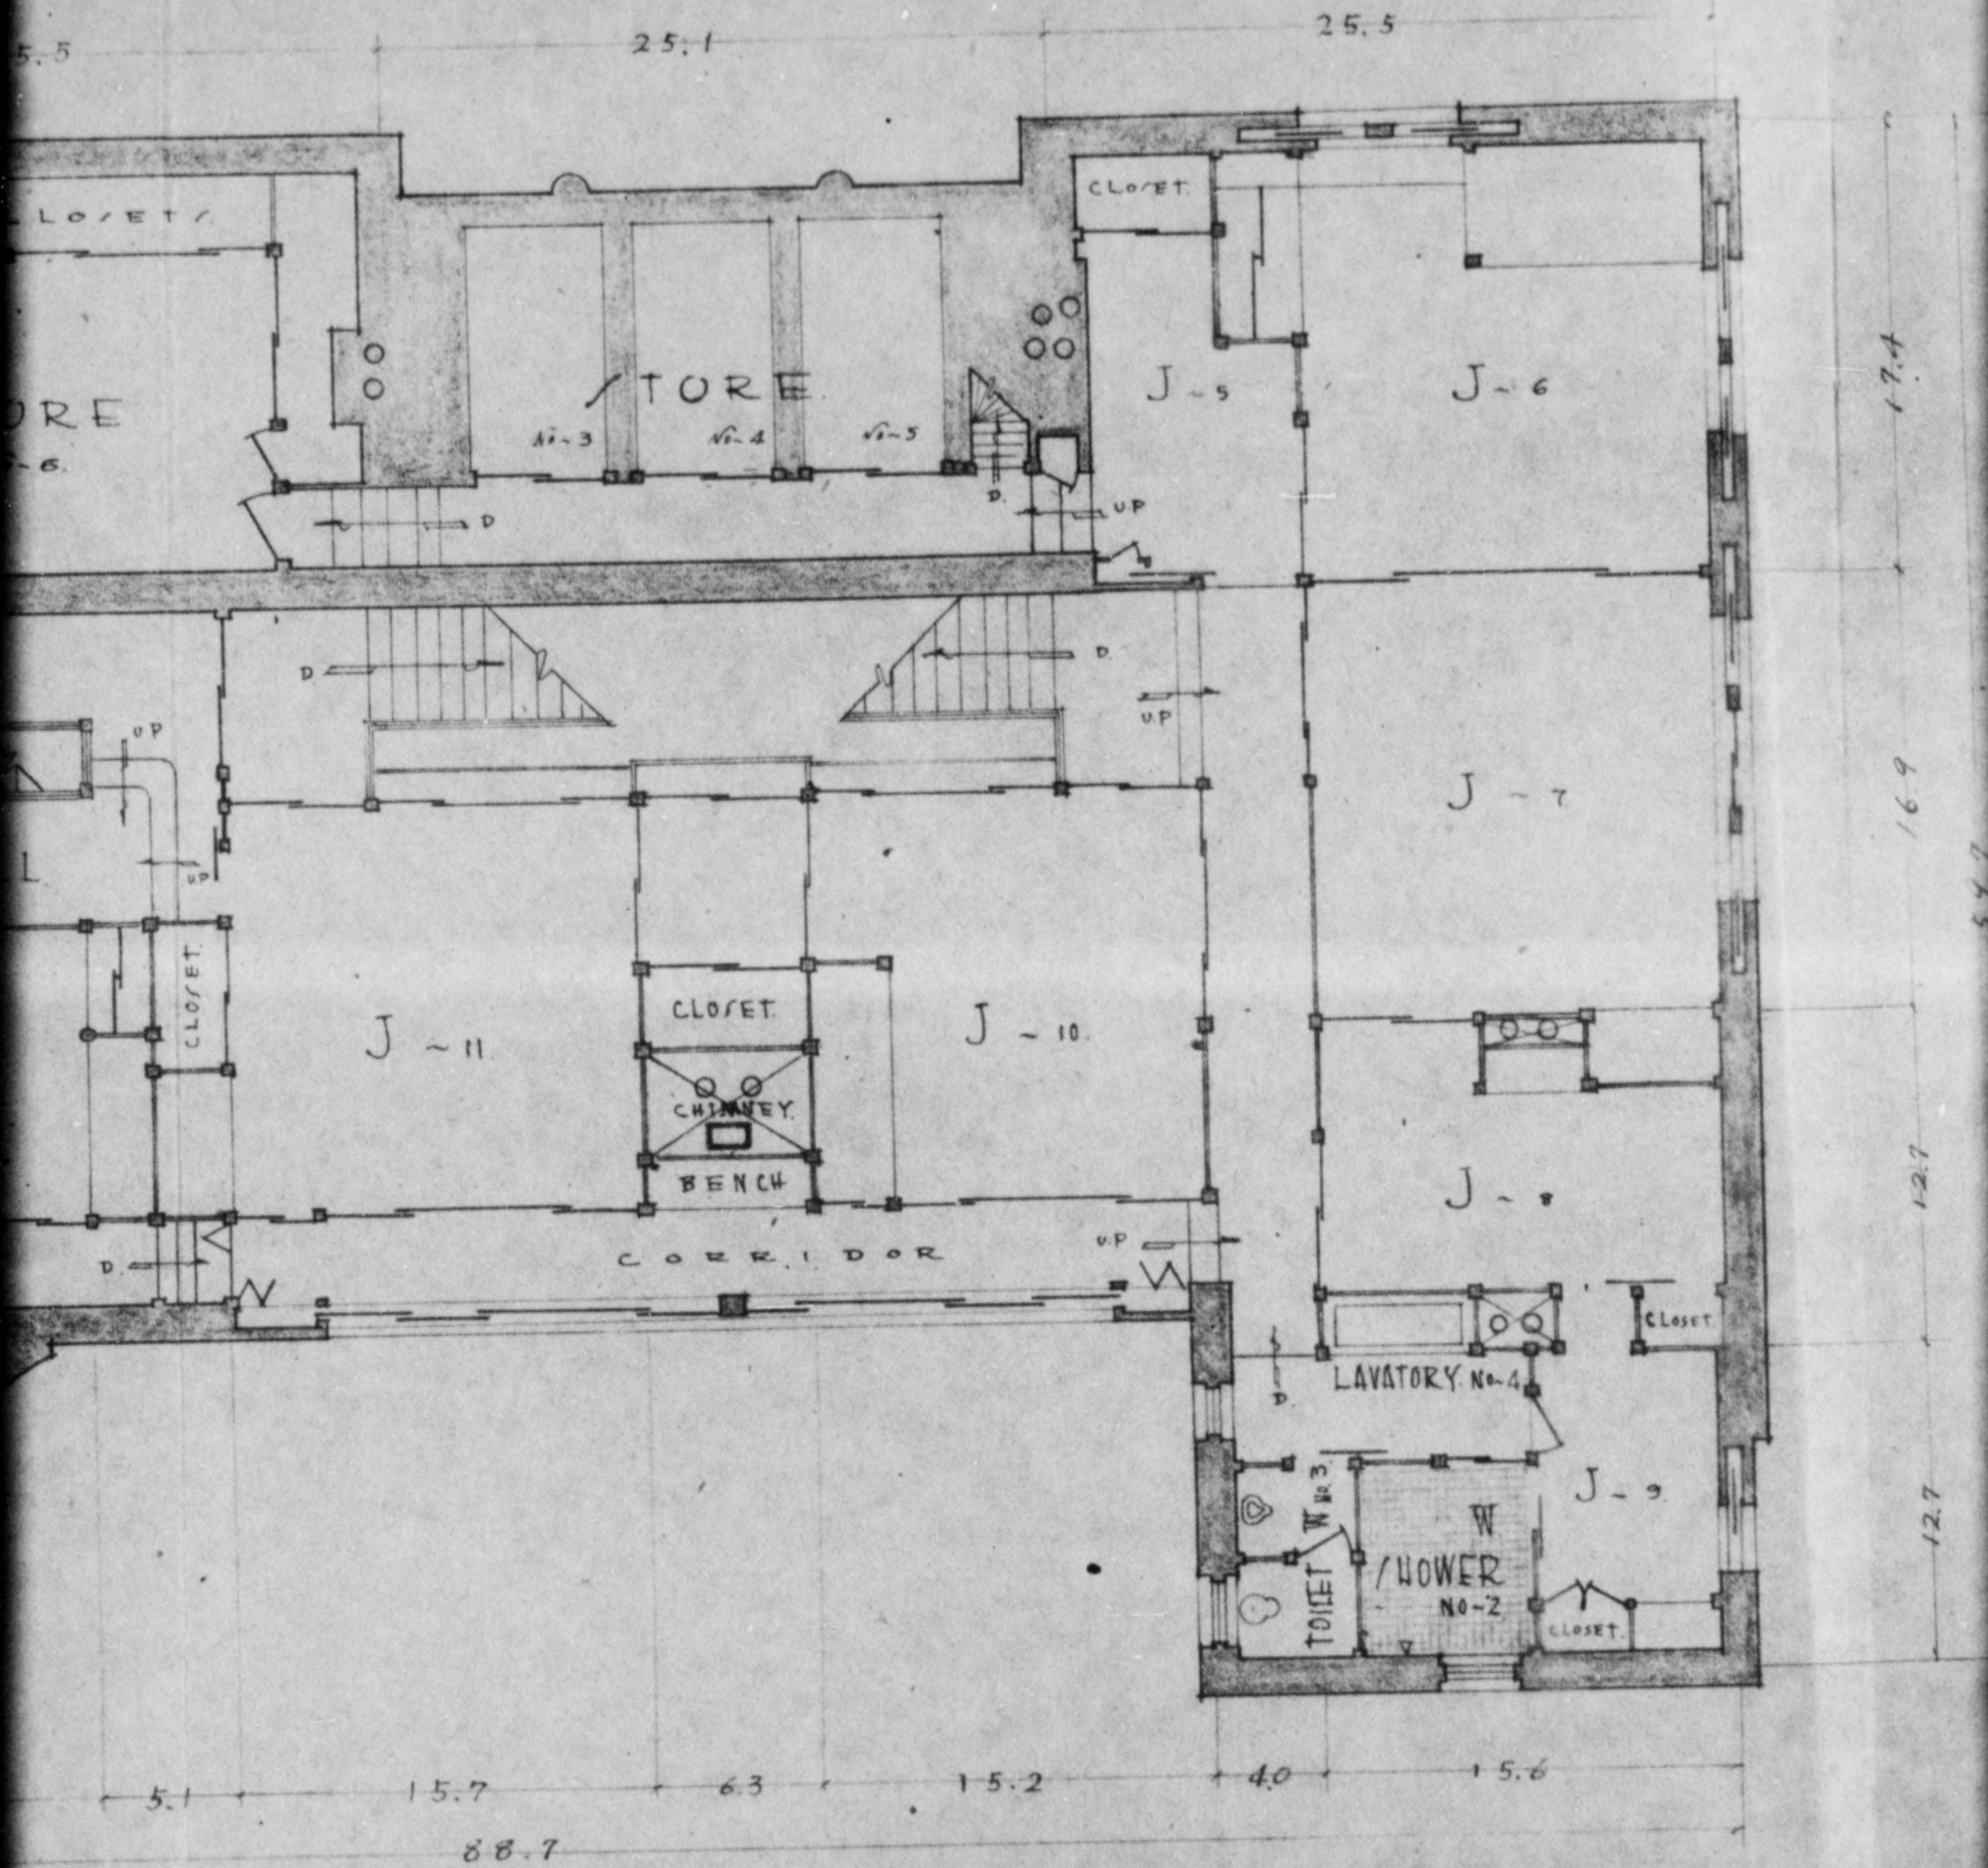

- THIRD FLOOR





773 013

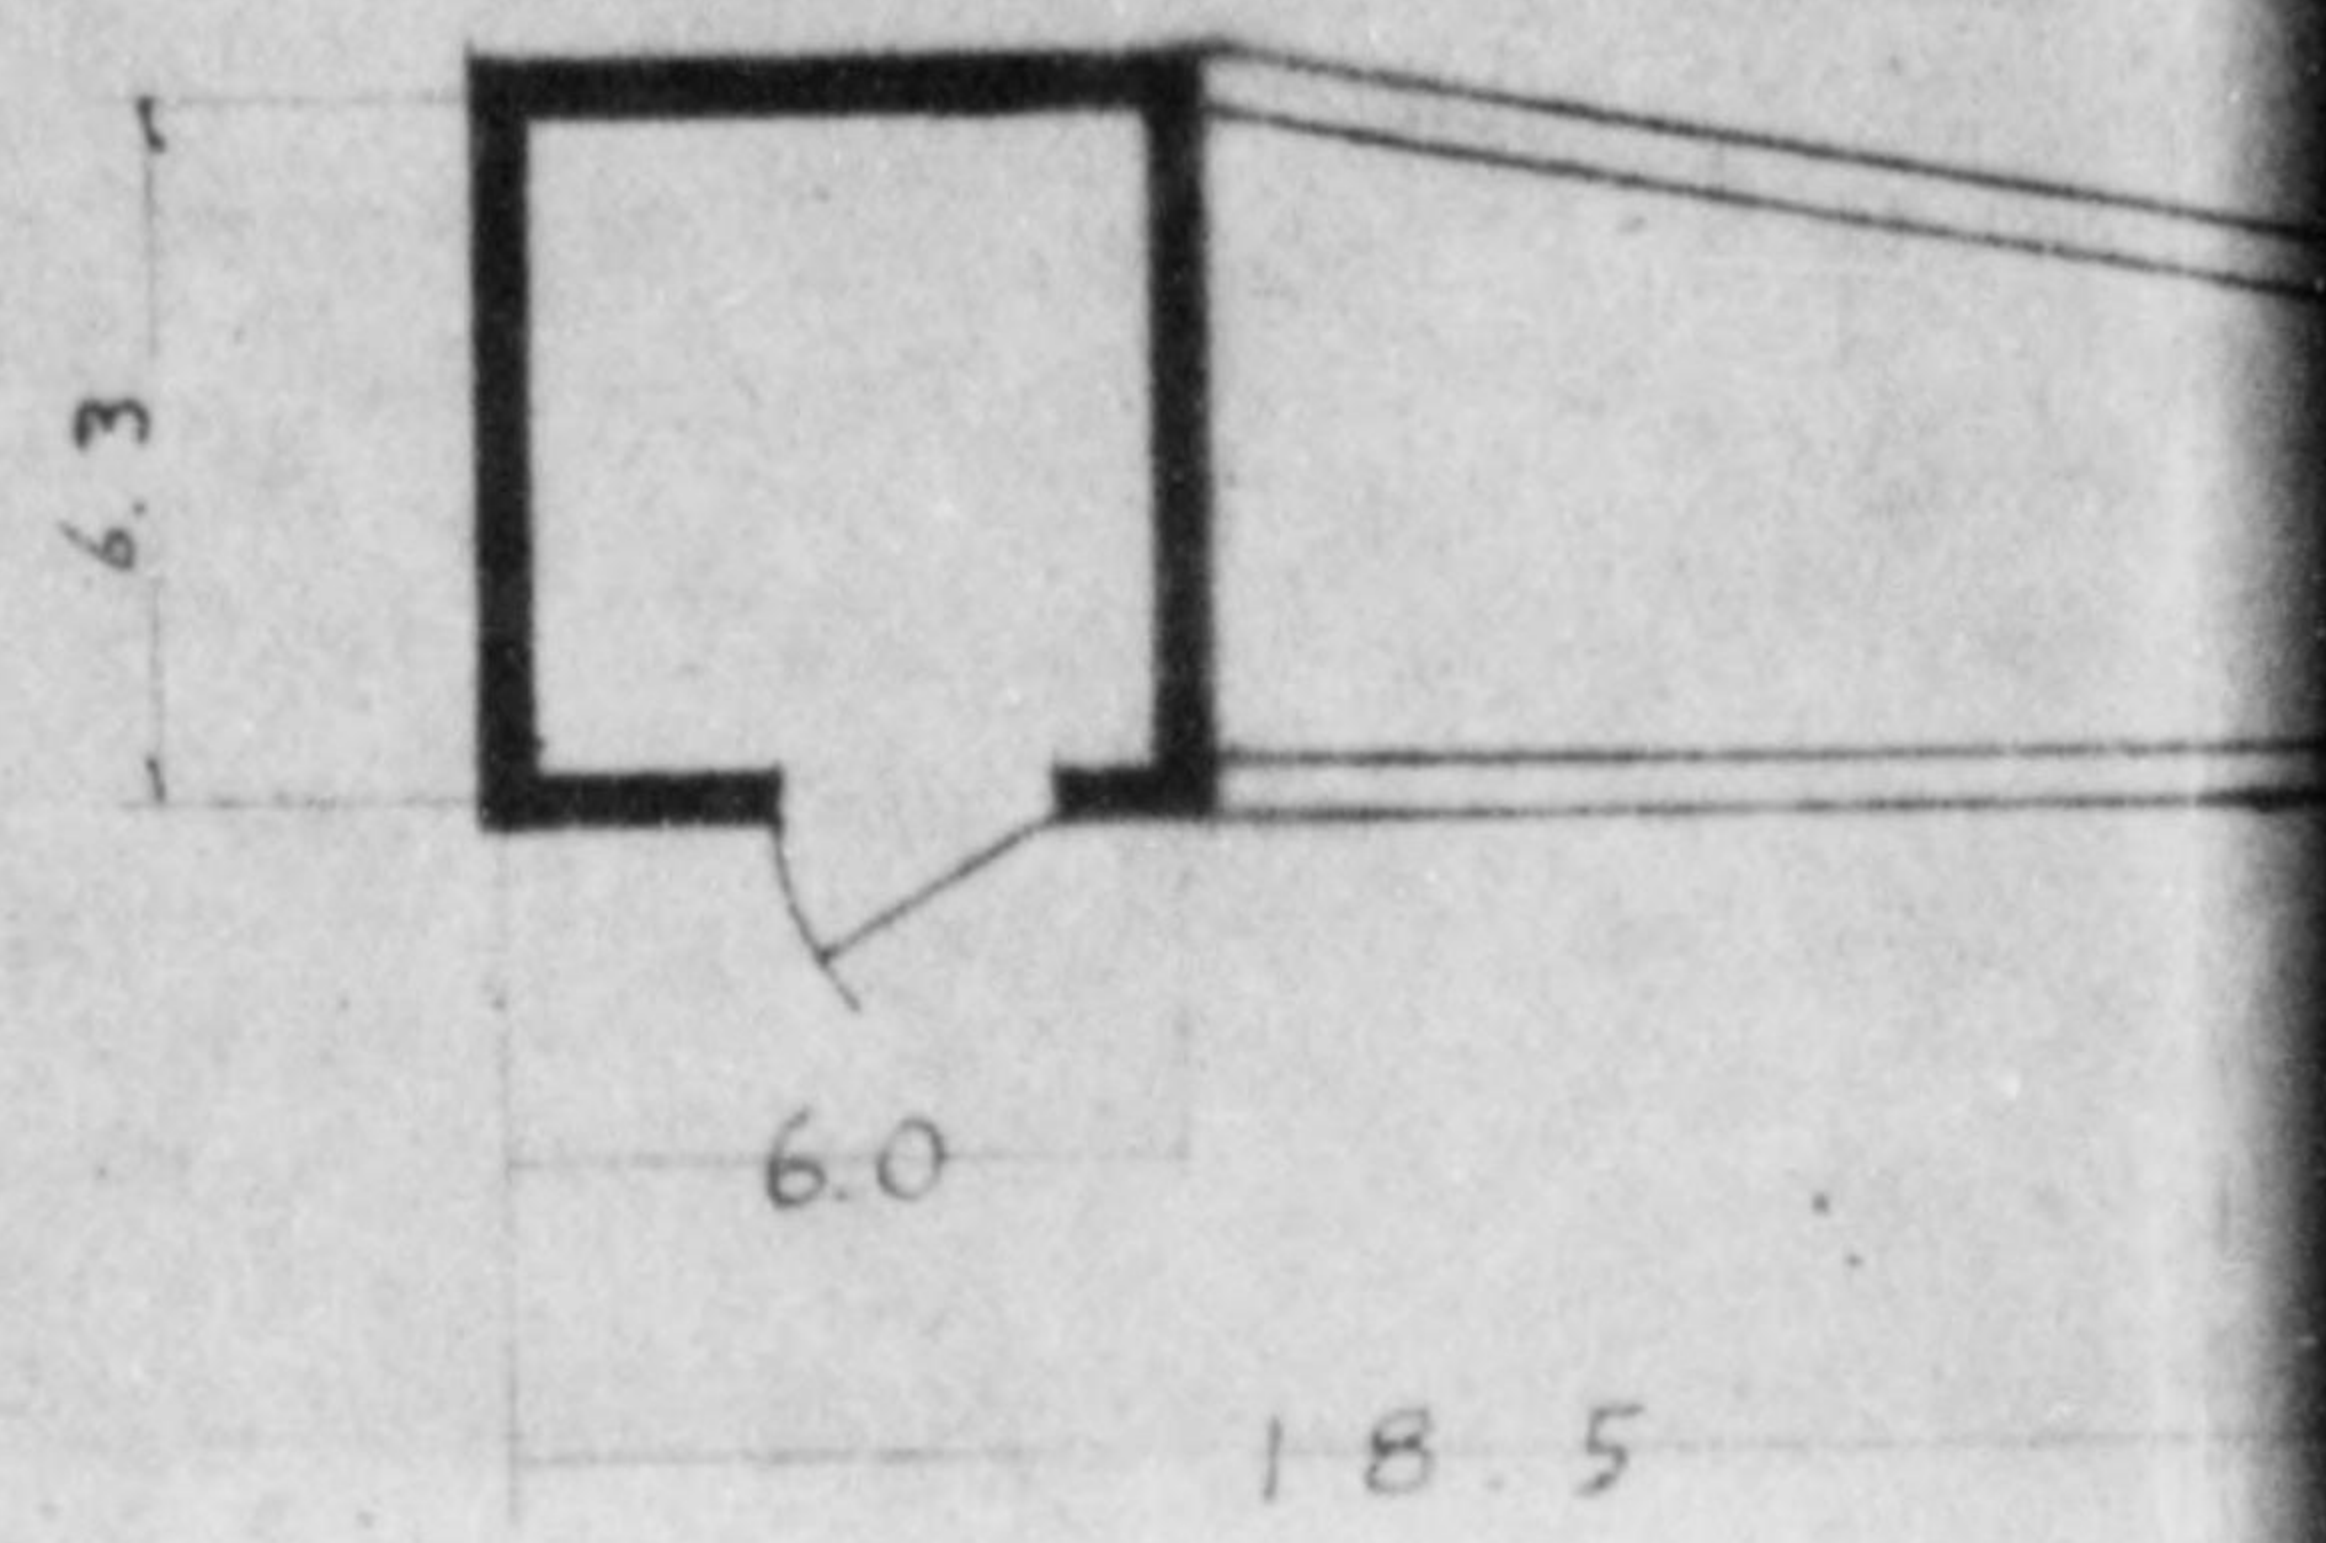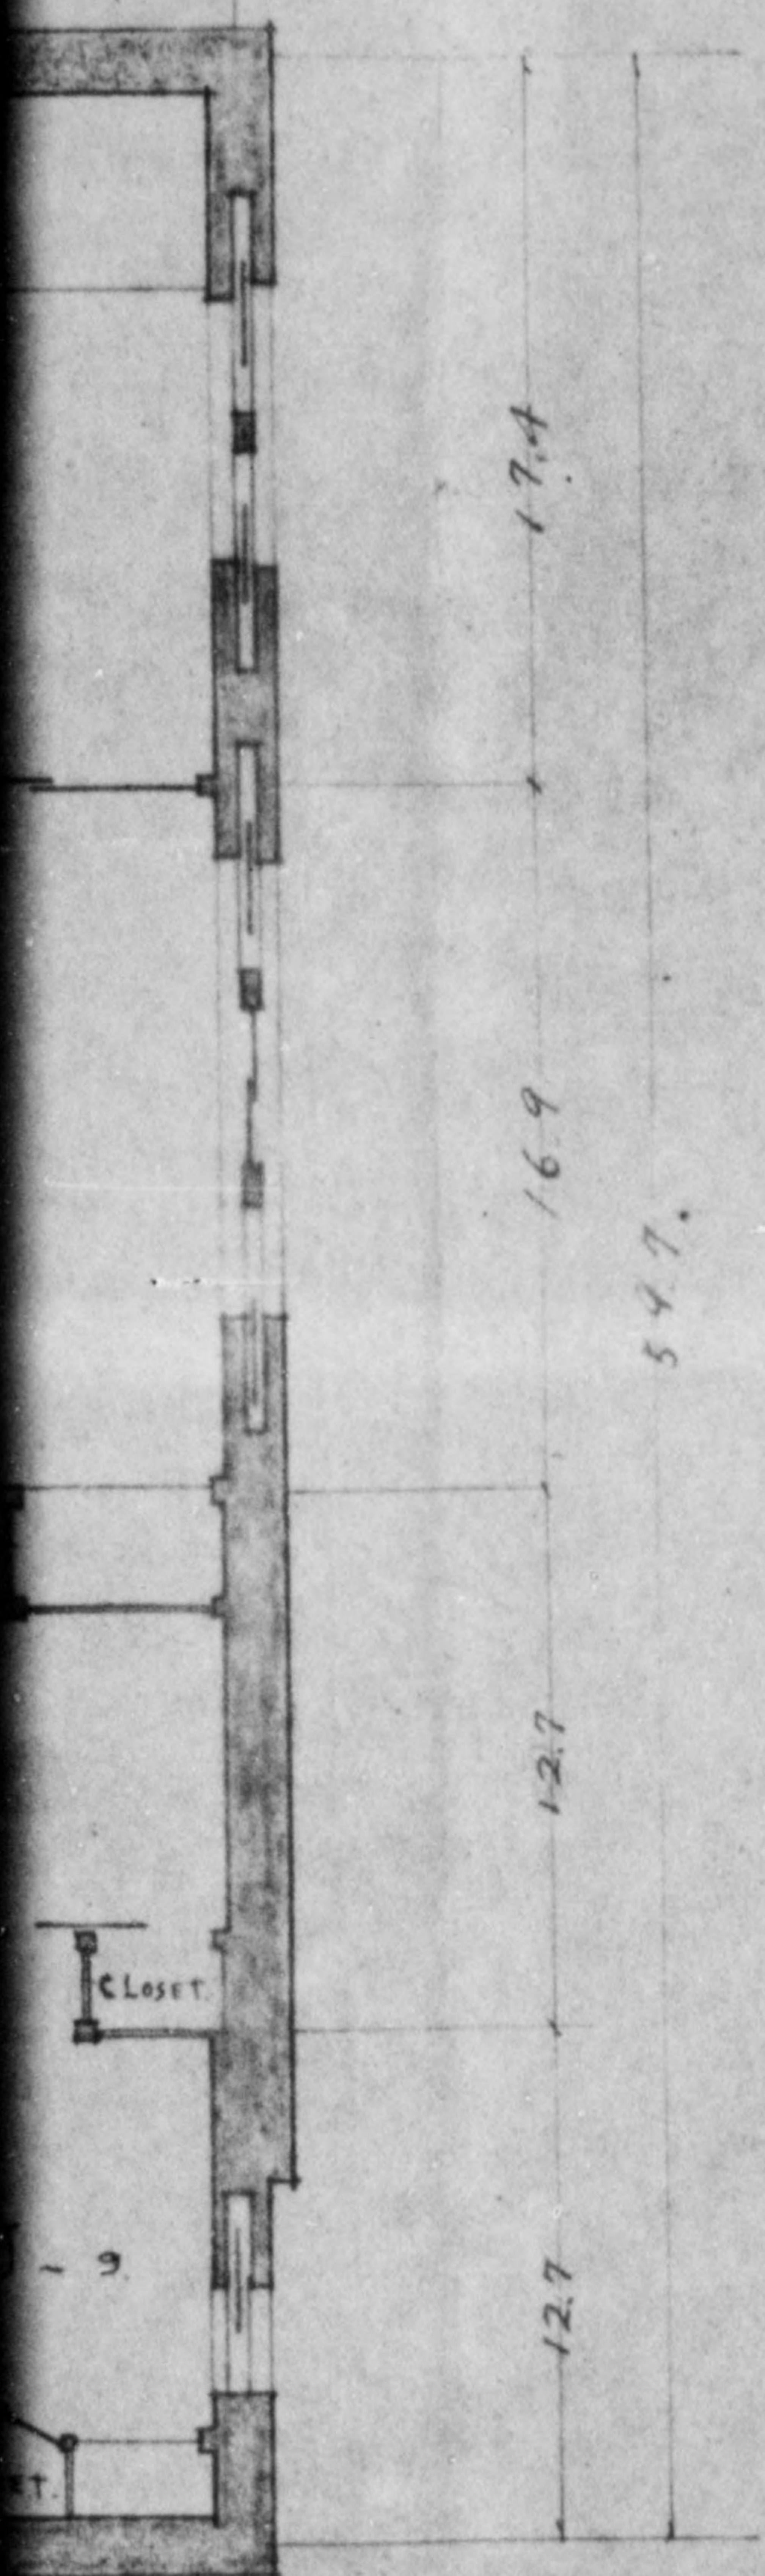

COAL - B I


D. FLOOR.

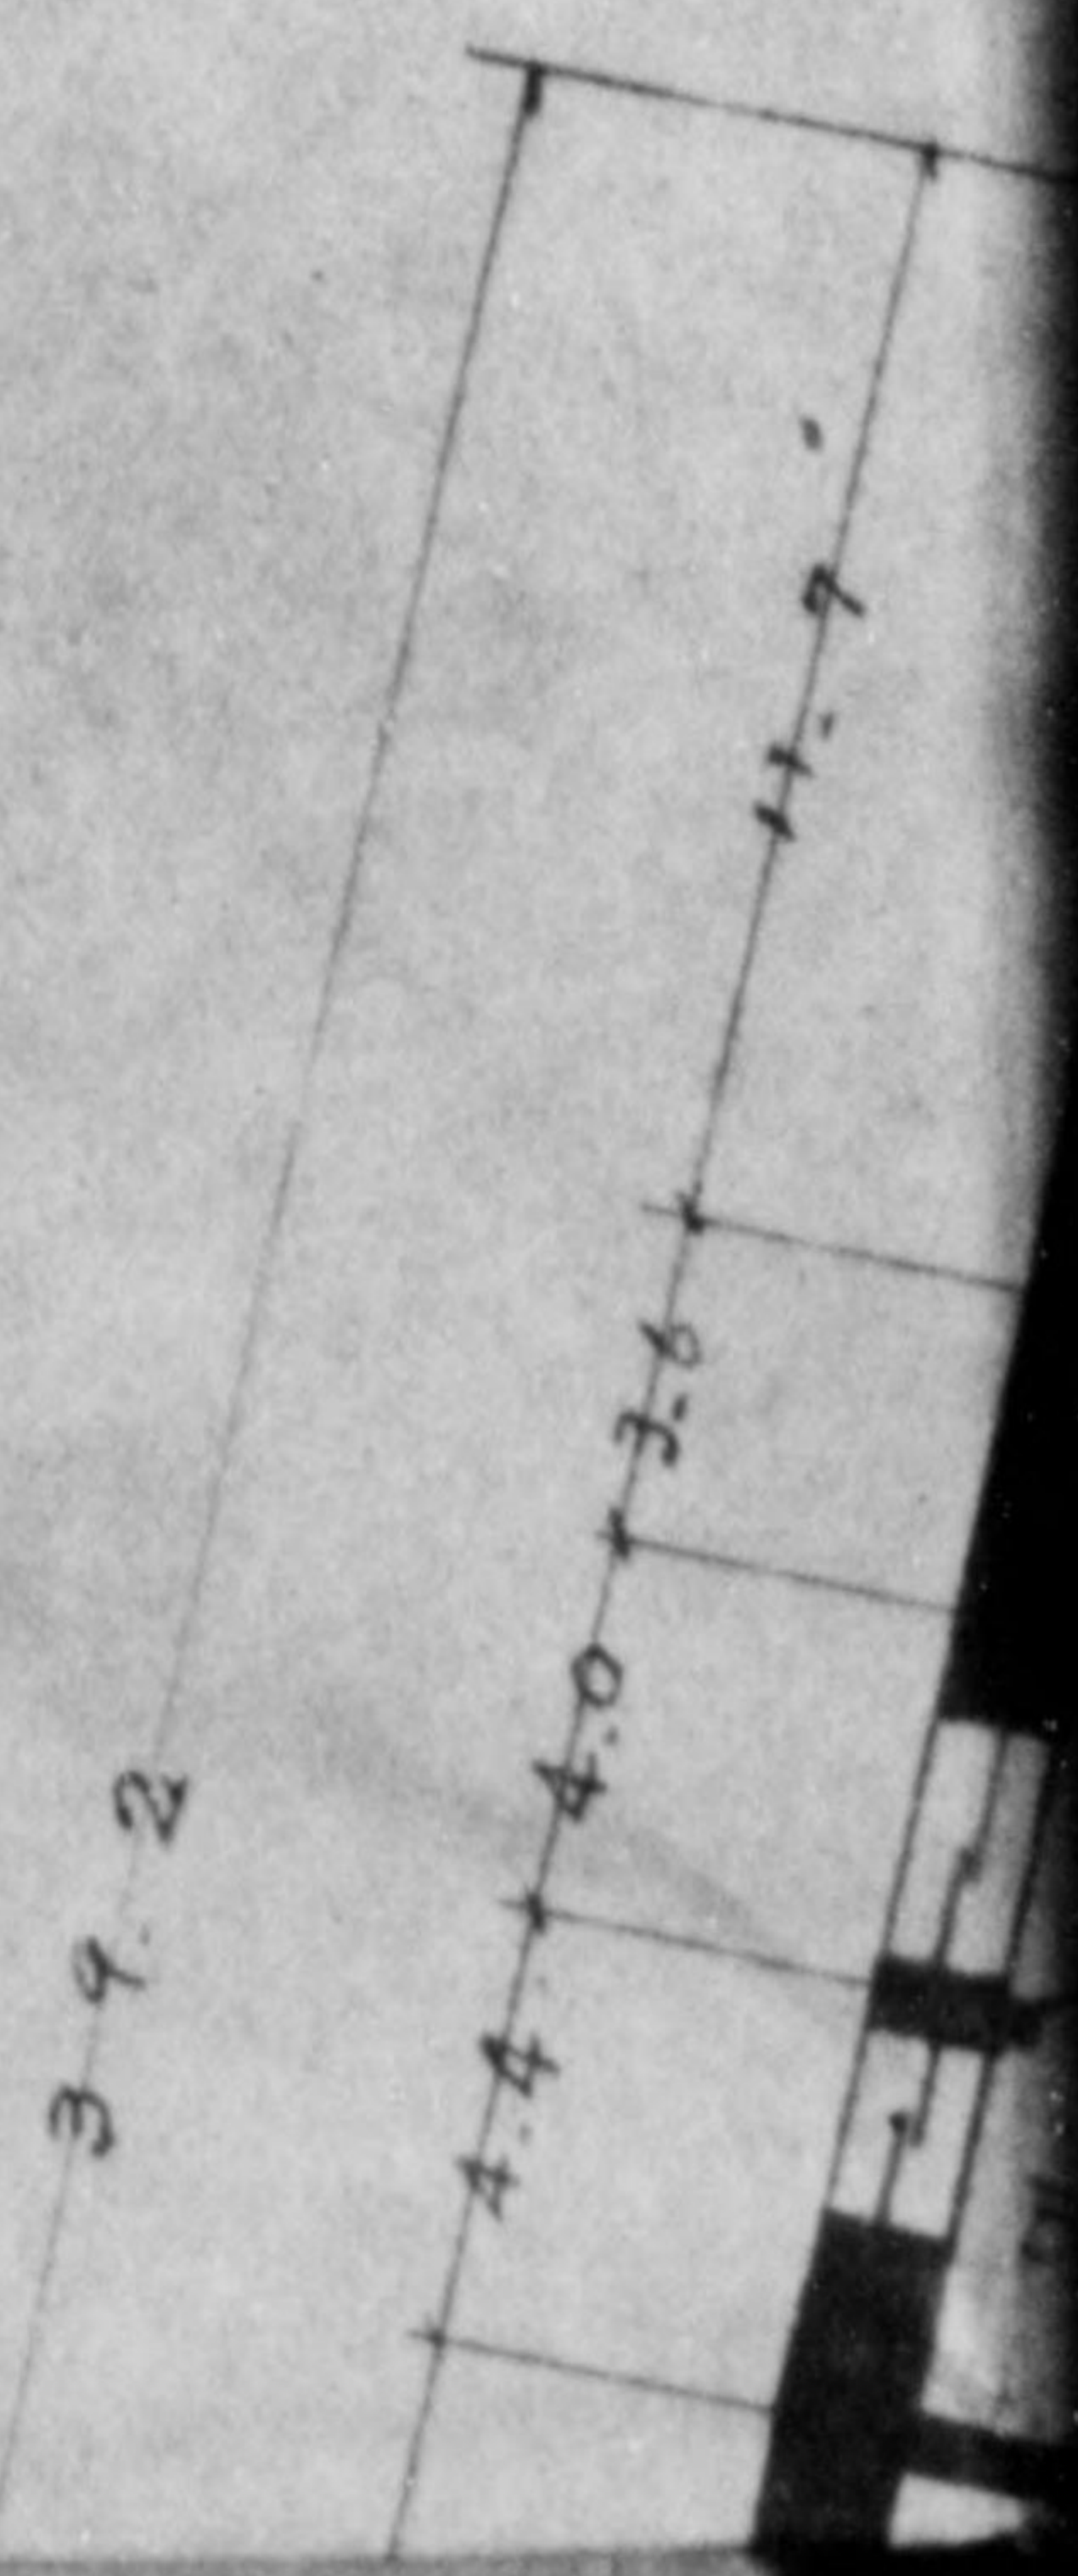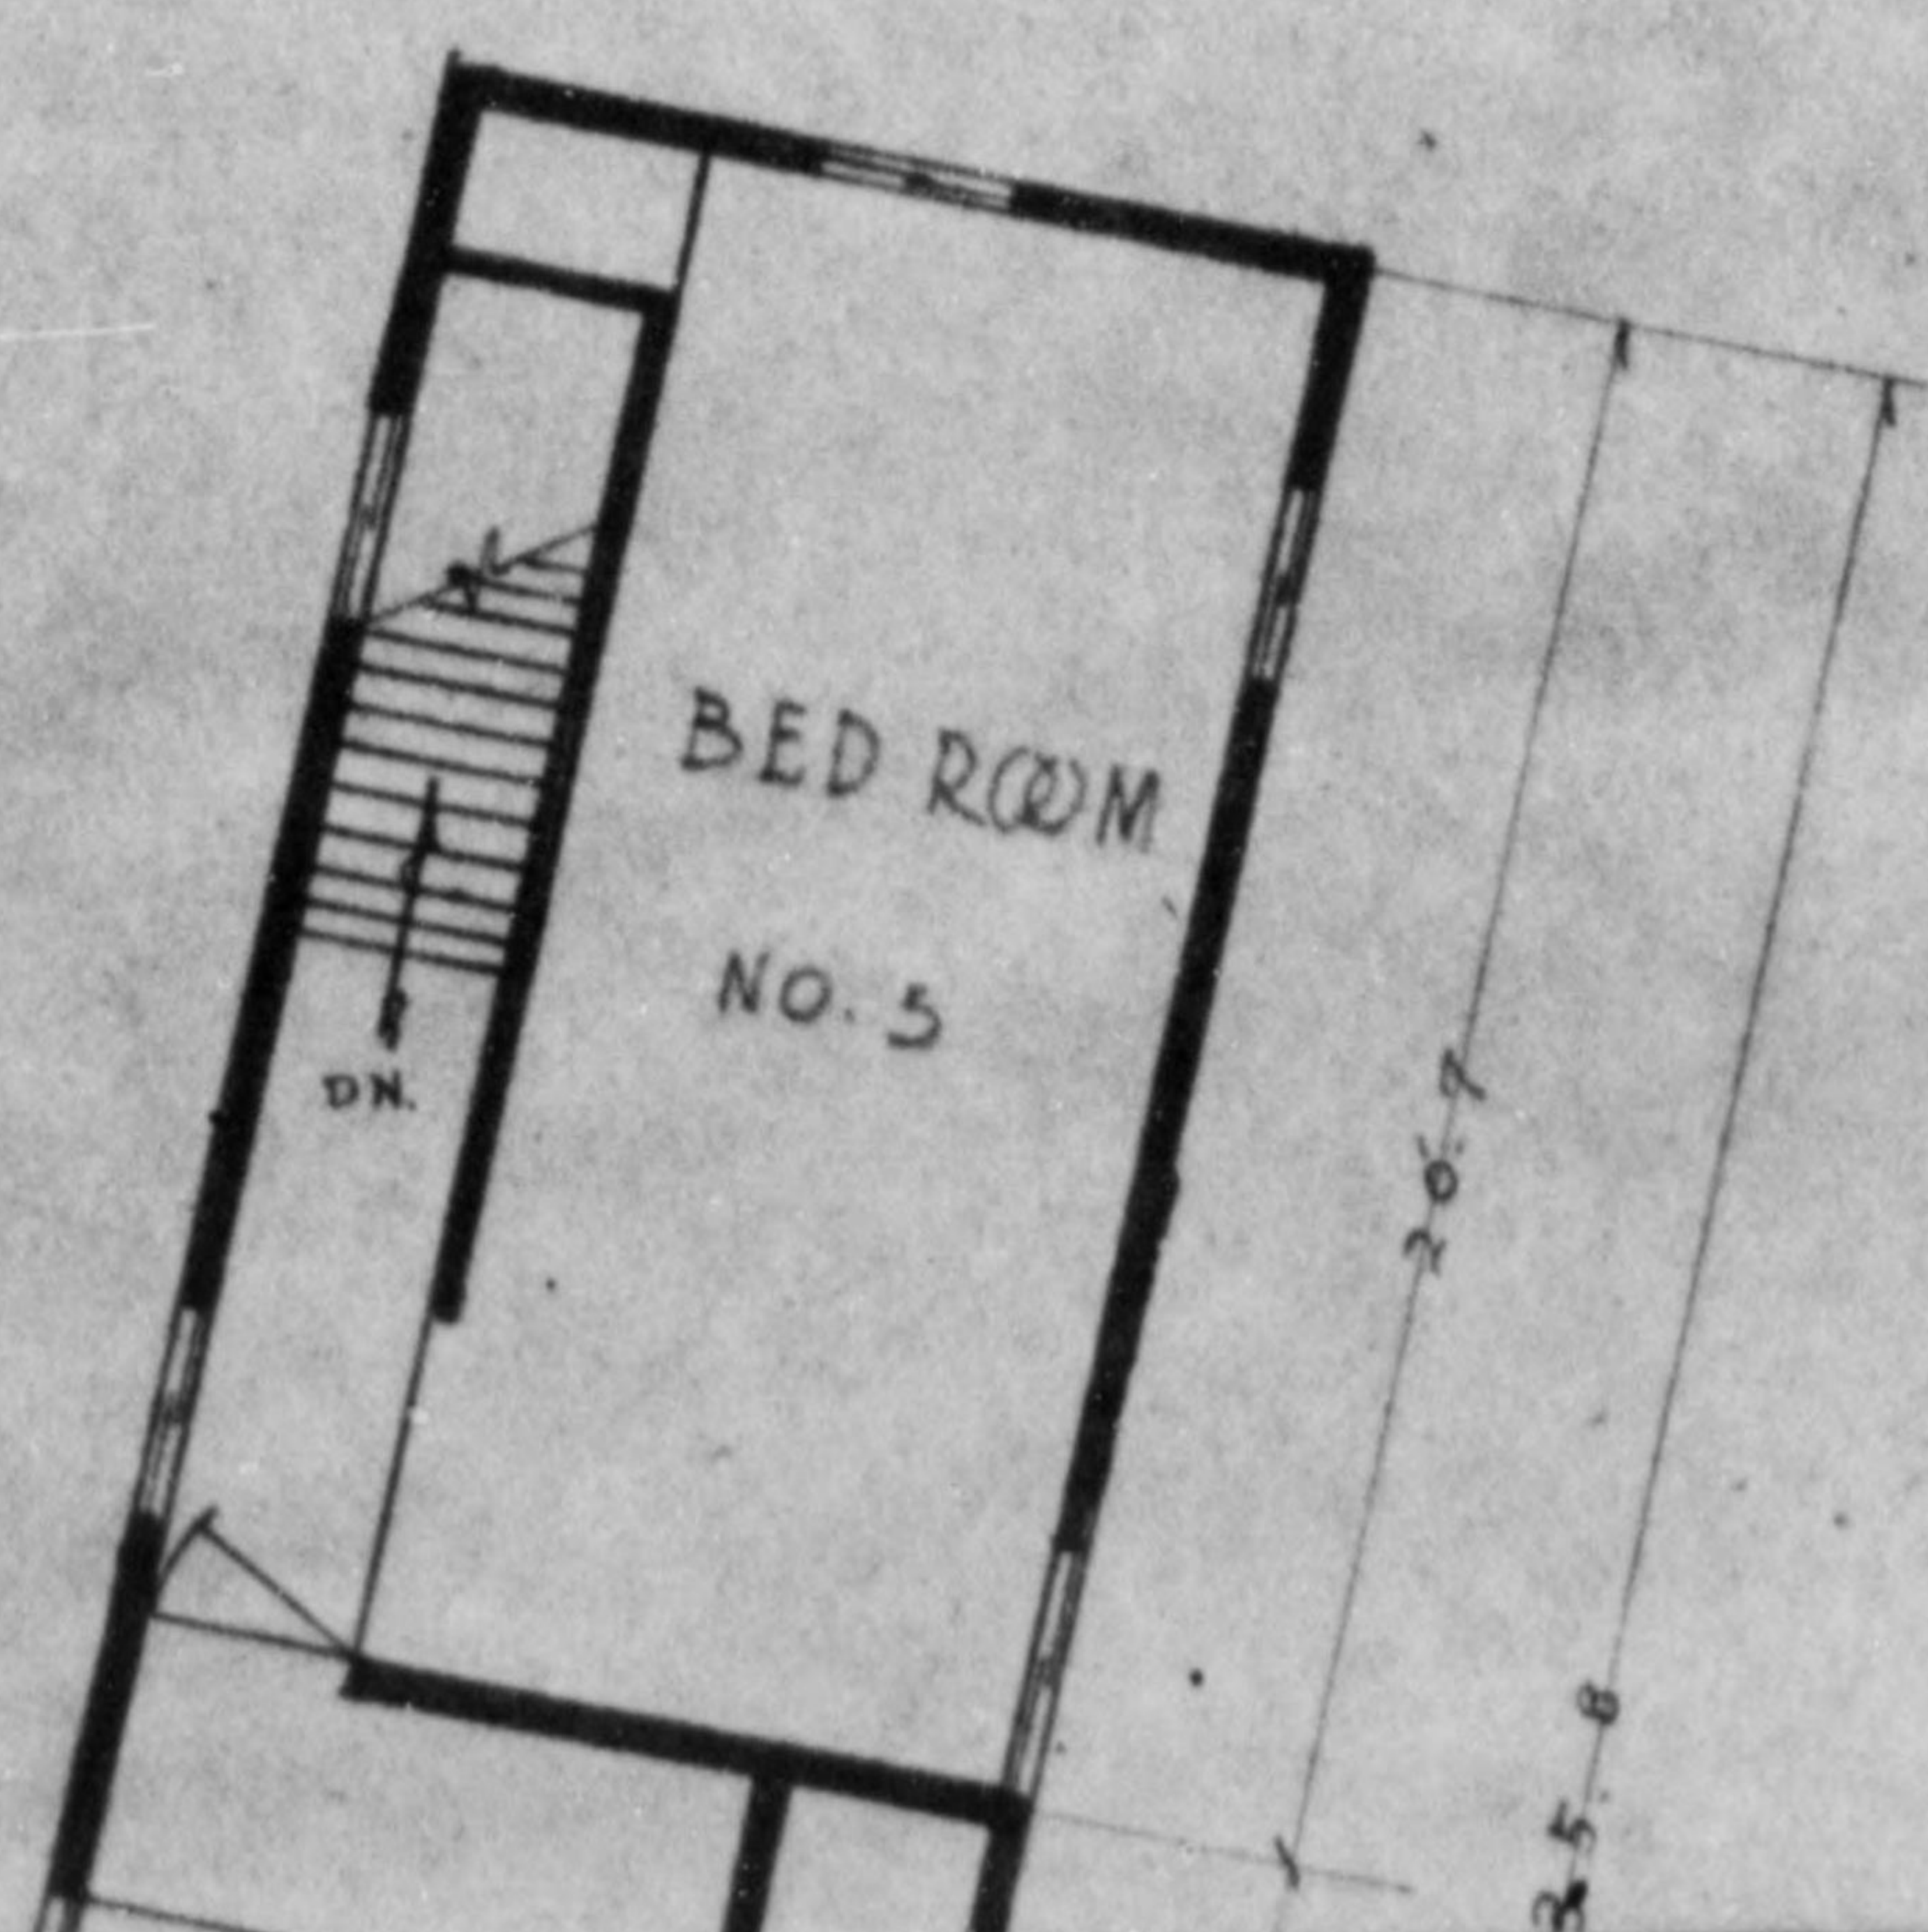





773 013

*11 copies  
in file  
Engineer*

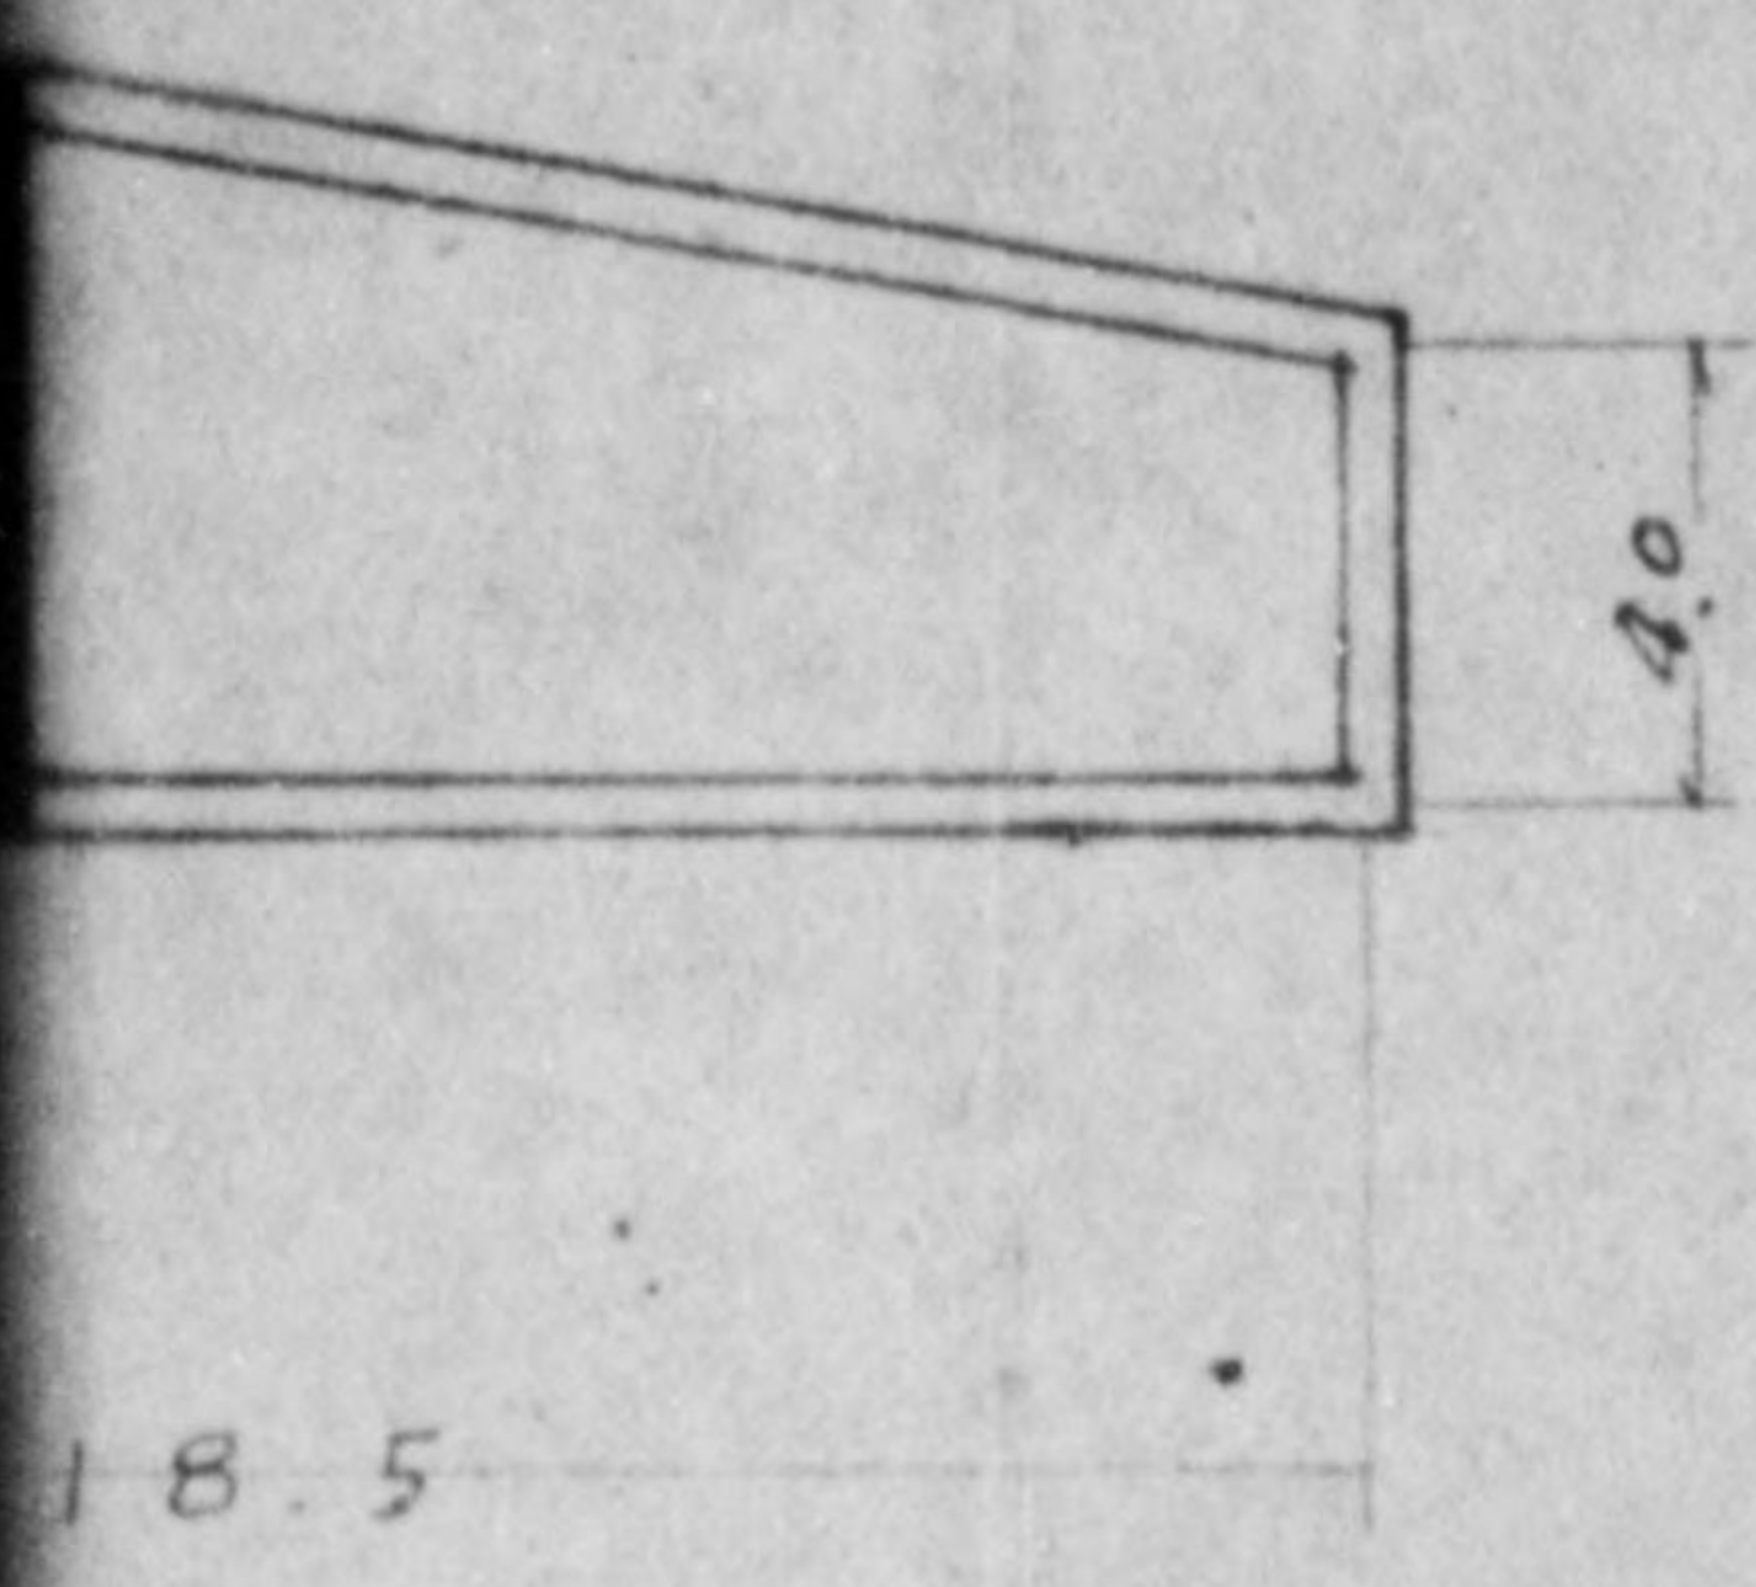


A L - B I N -

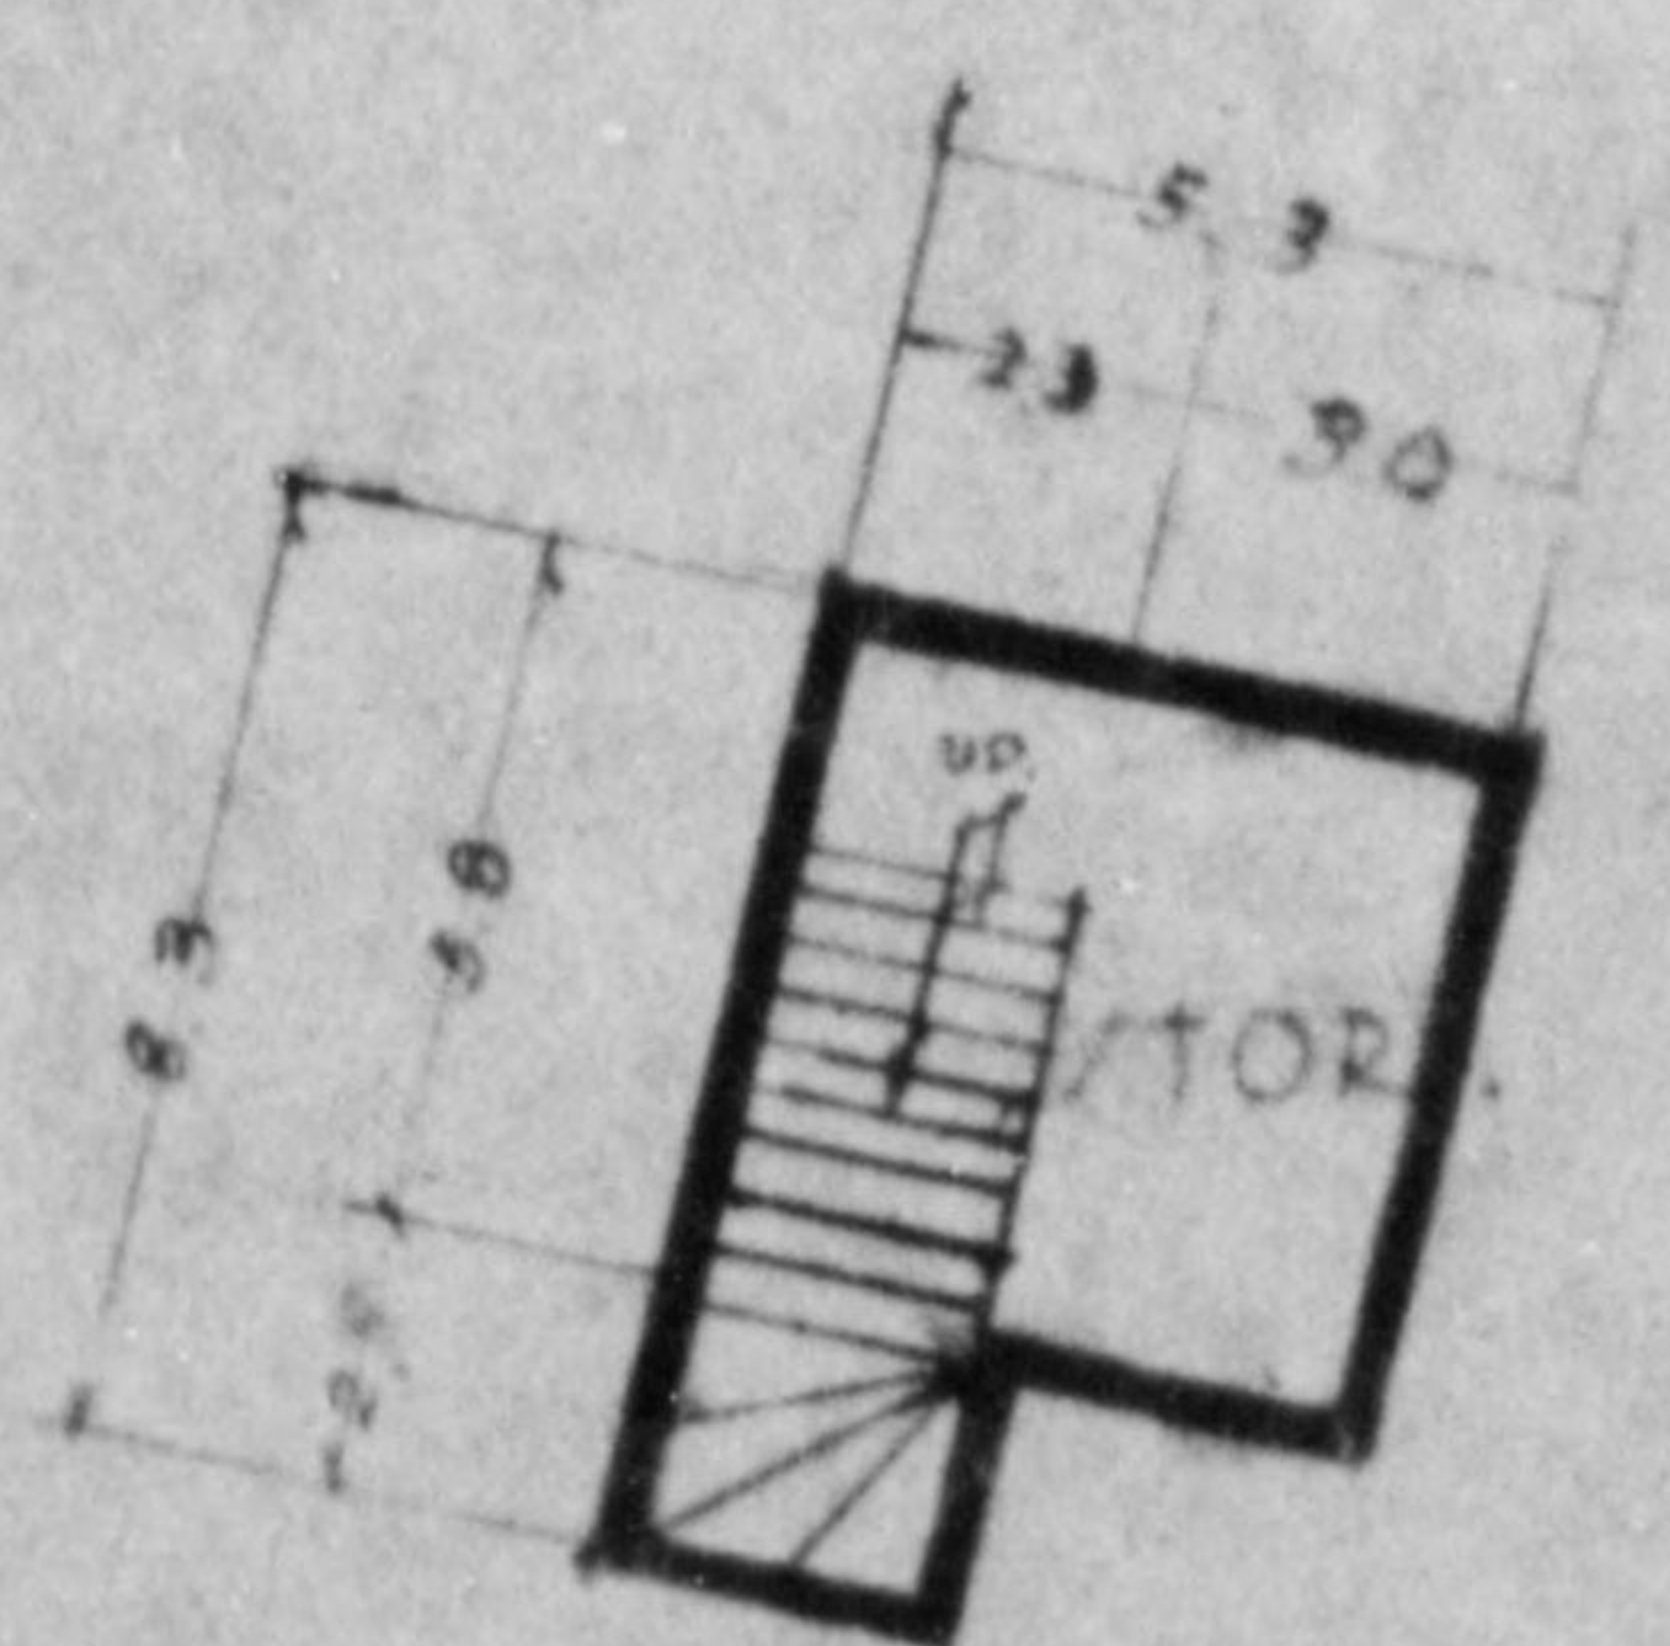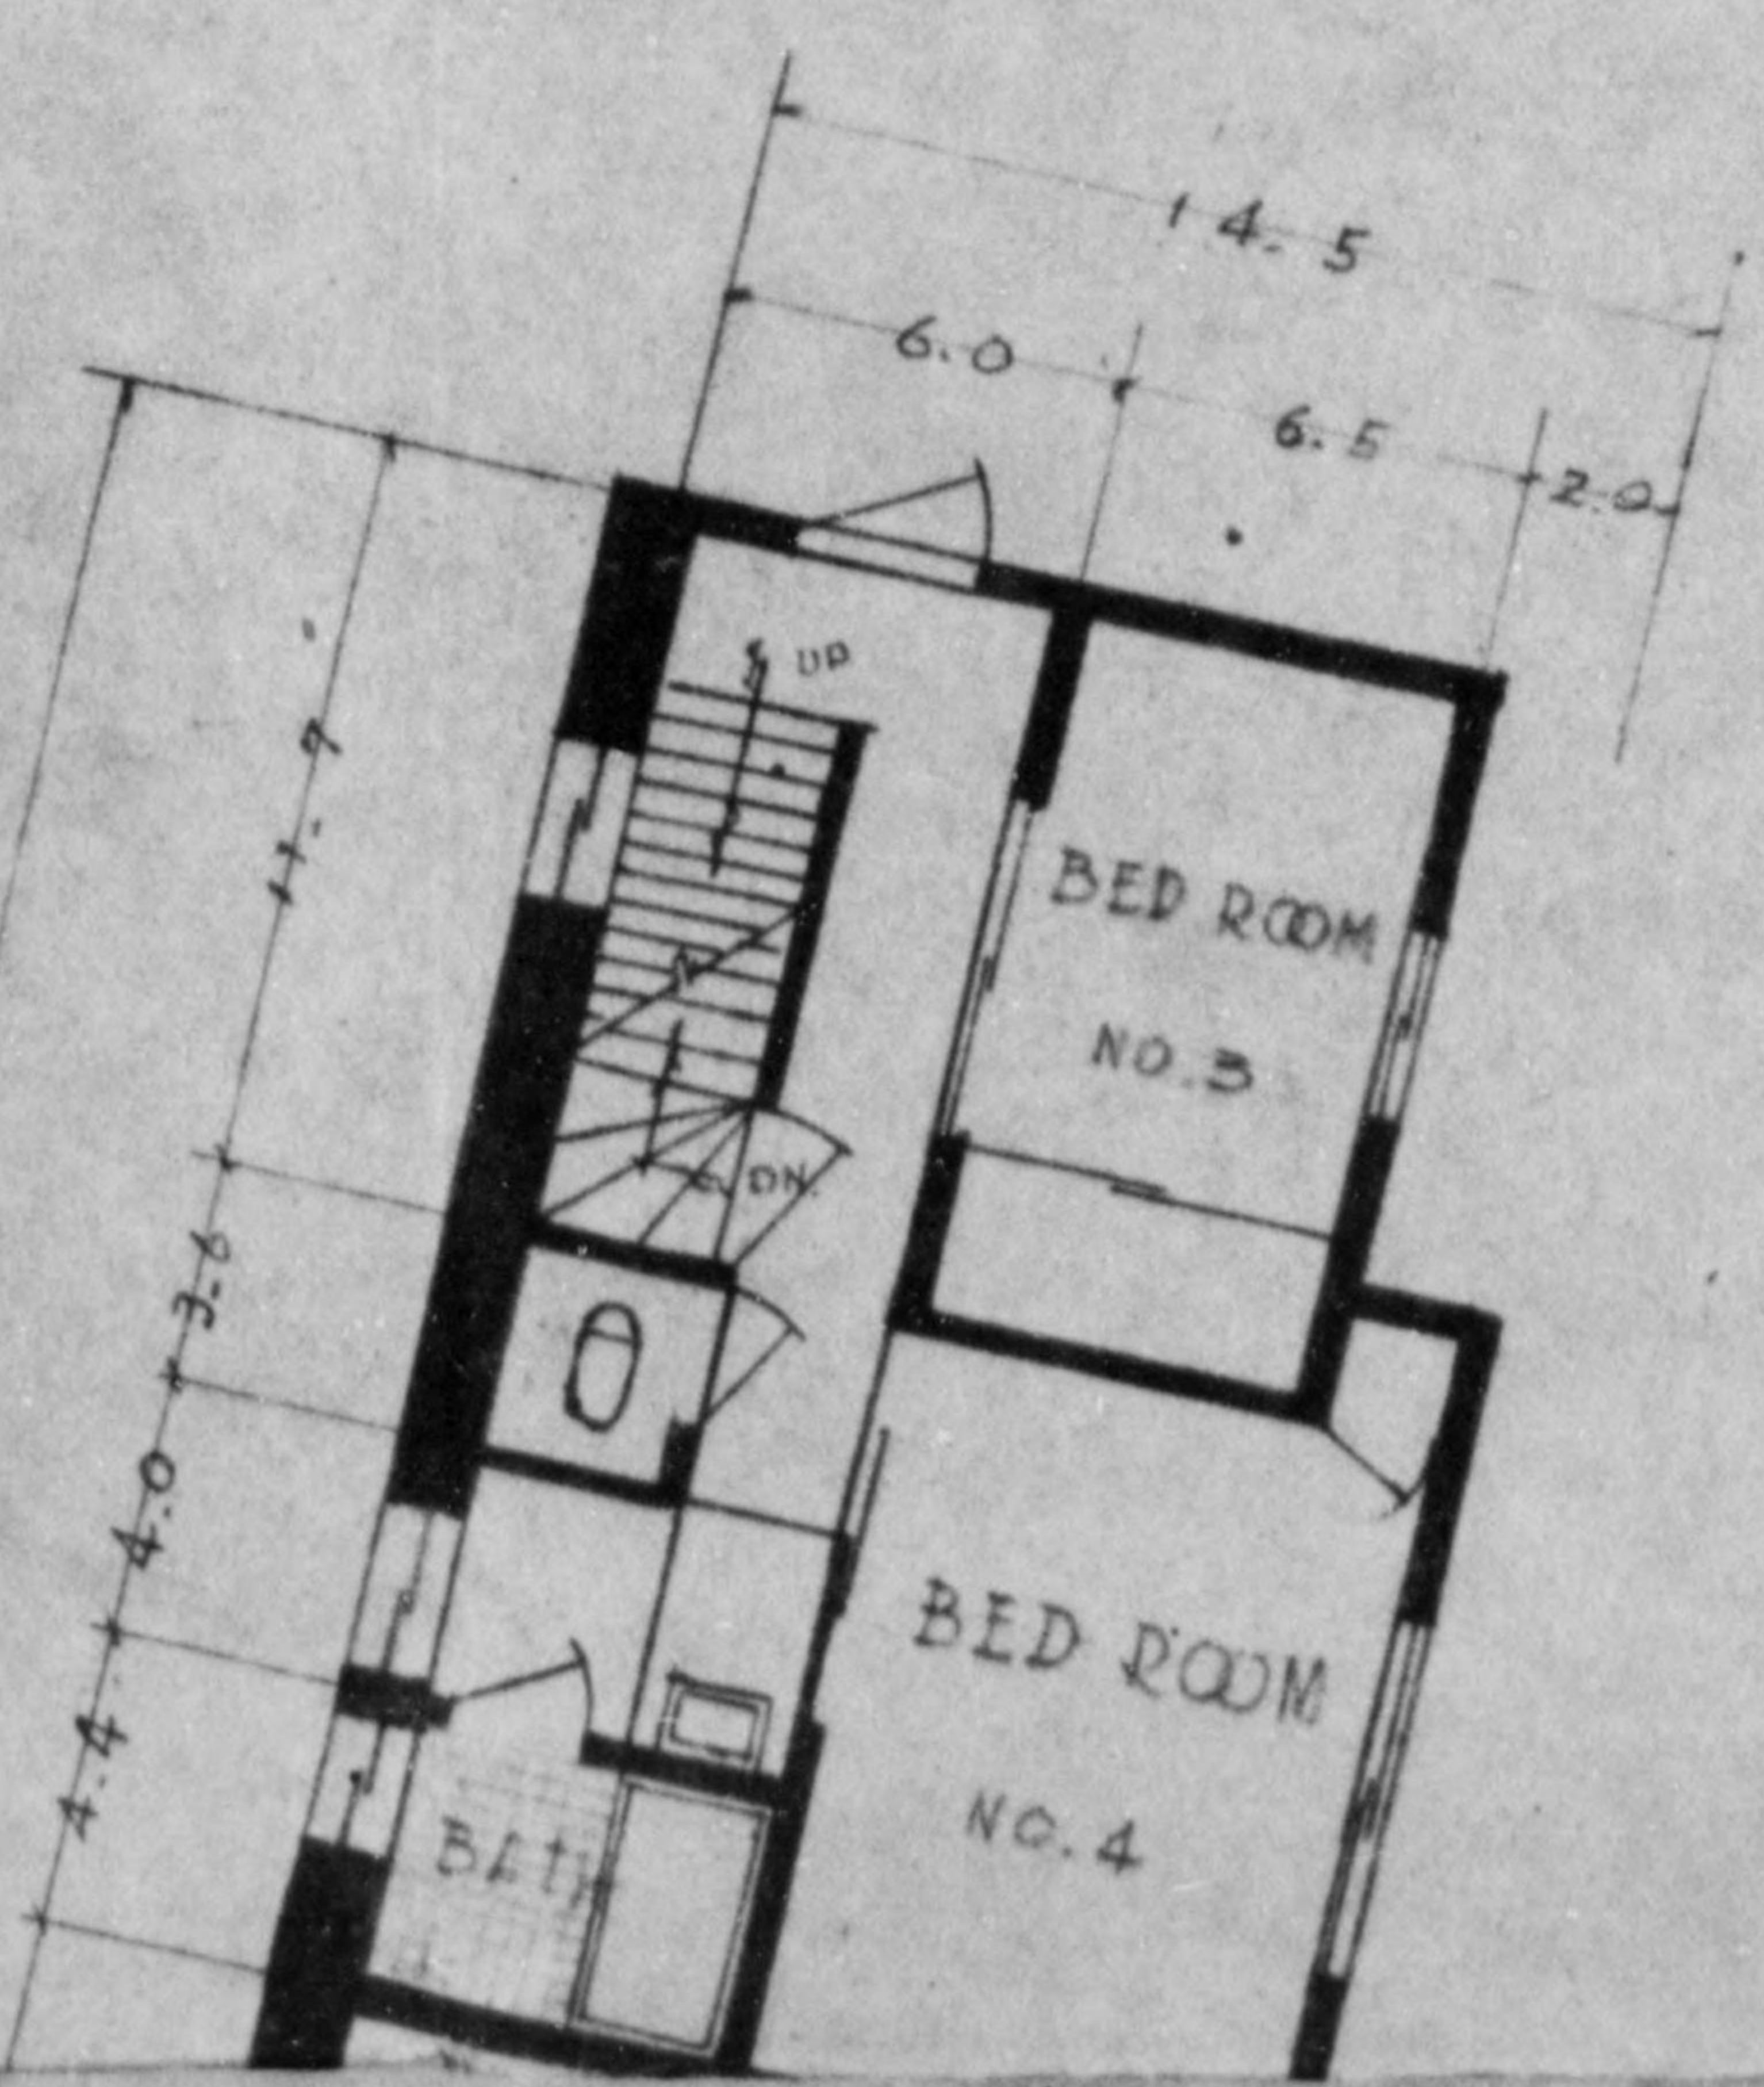

- BASEMENT -



773 013

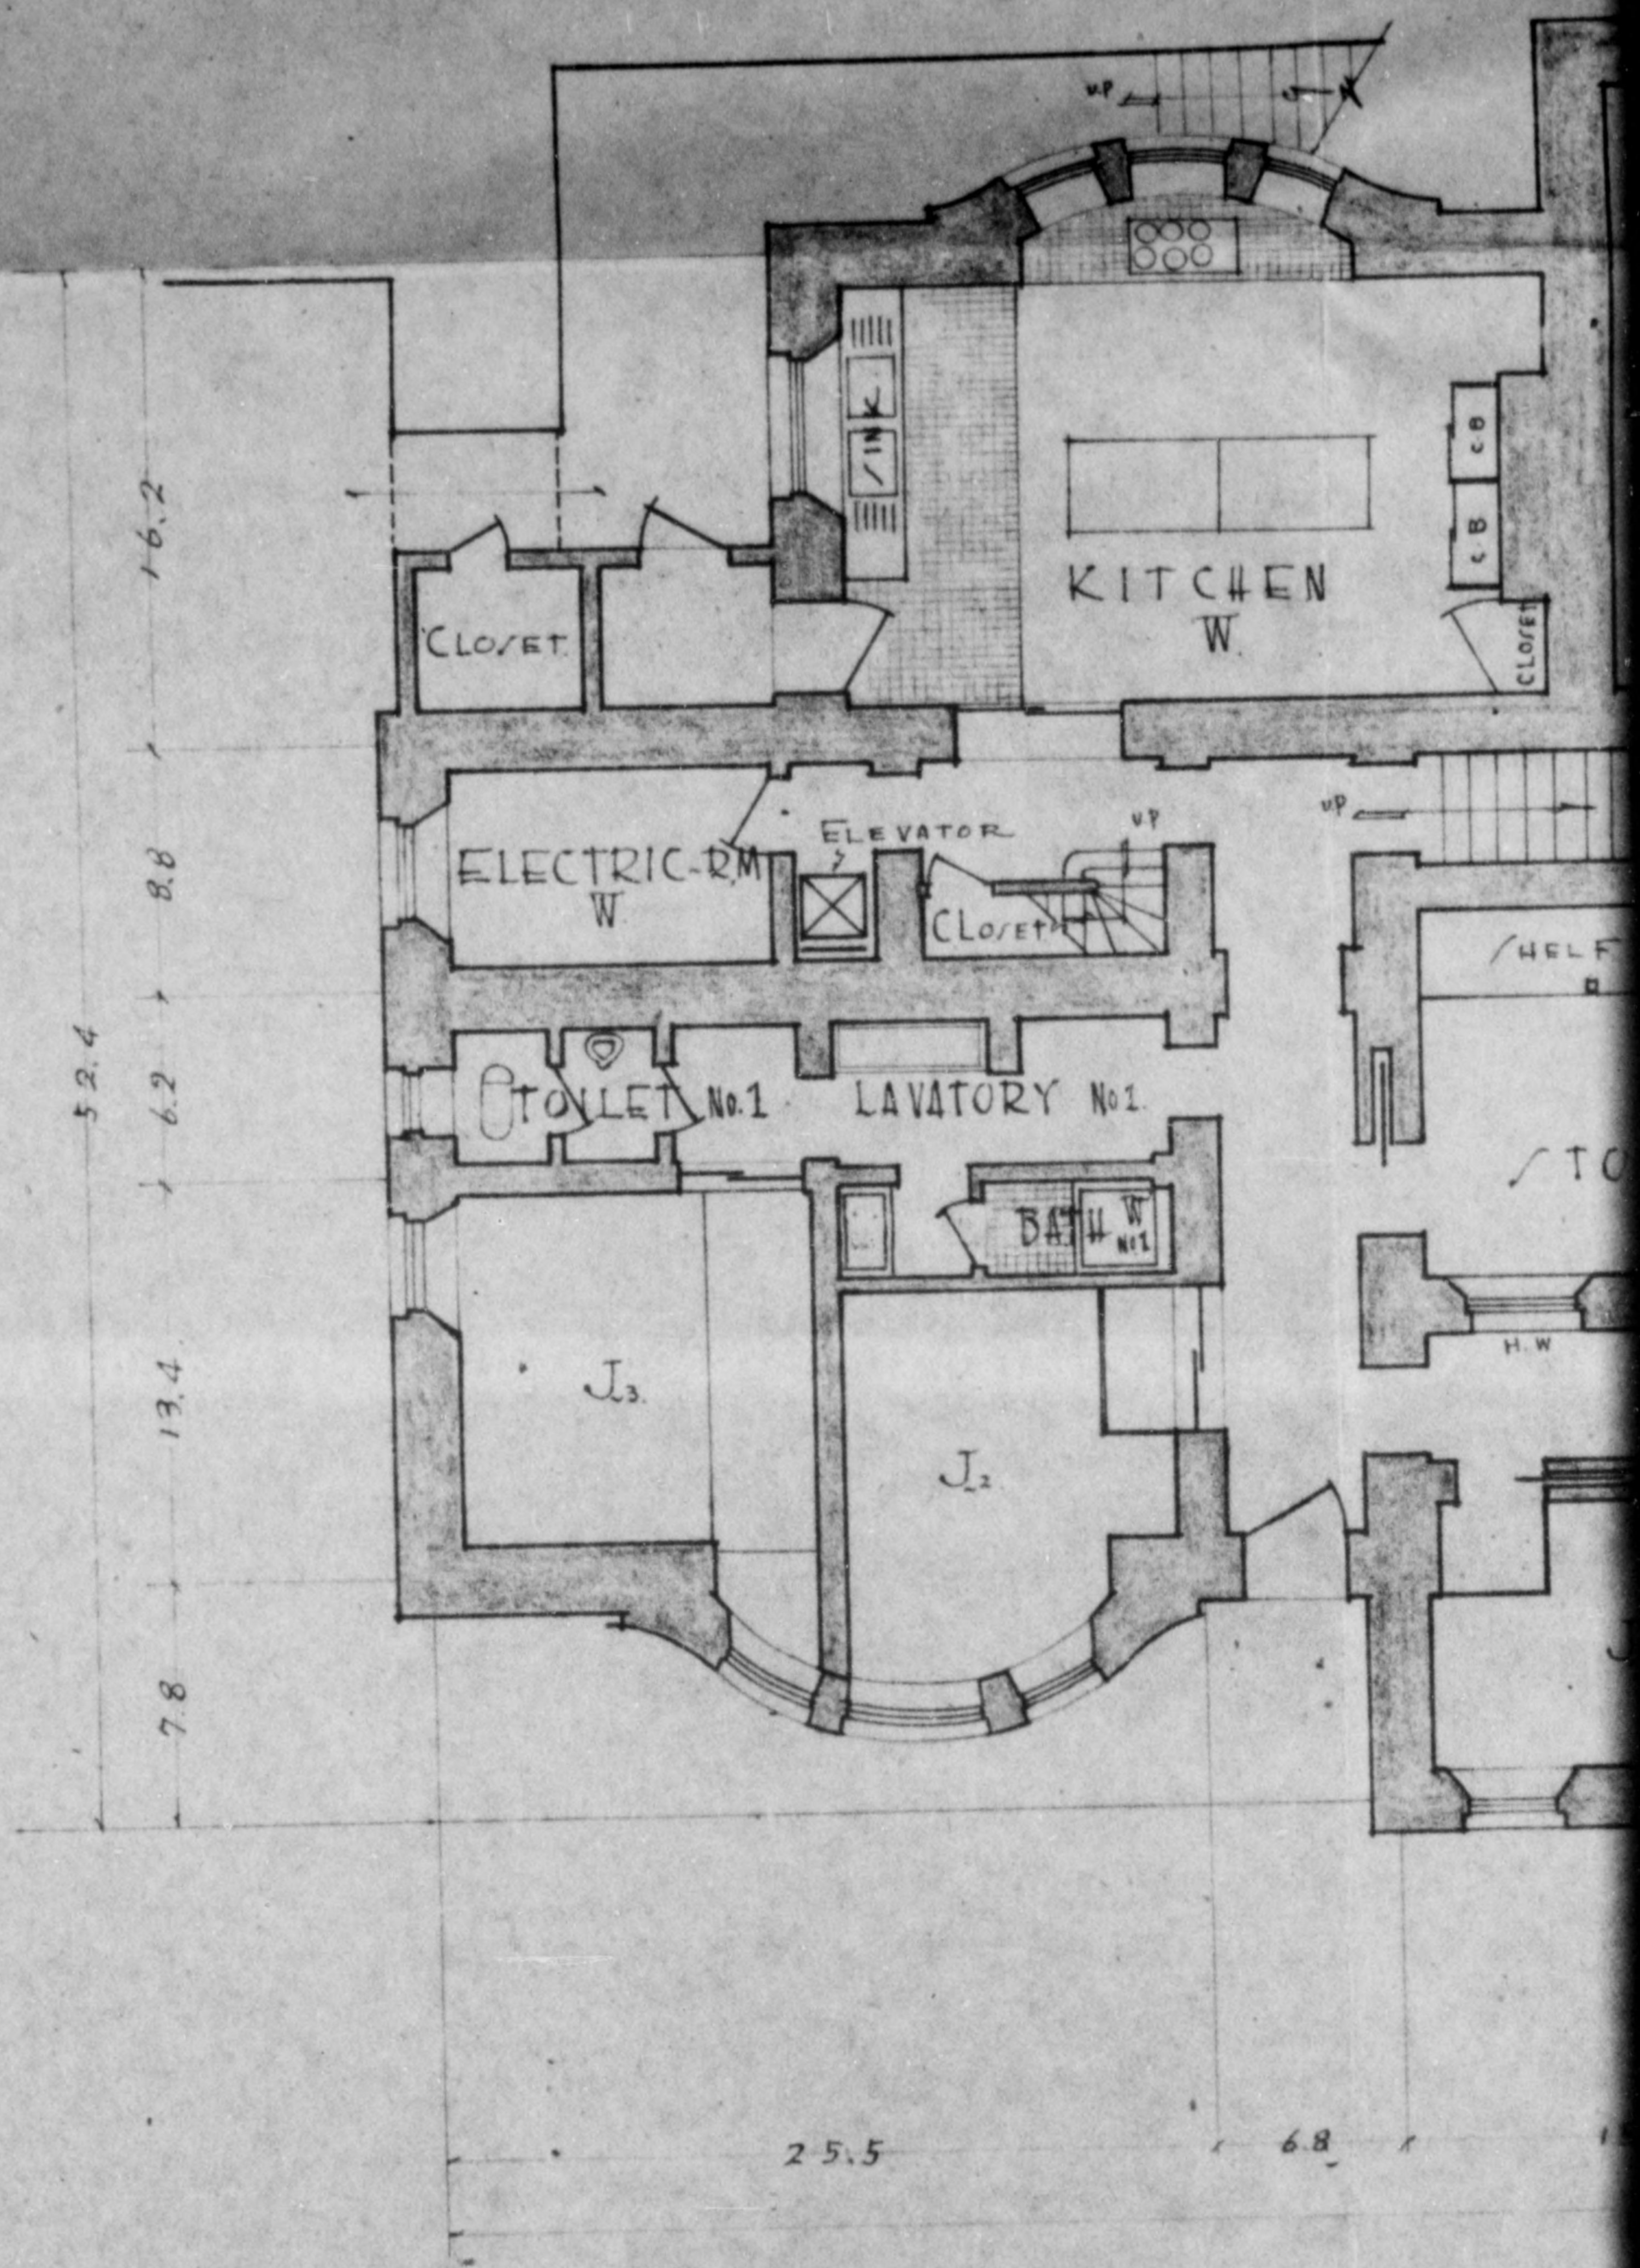


Drawn 7  
Copy 7 of 8



775 013

THIRD FLOOR


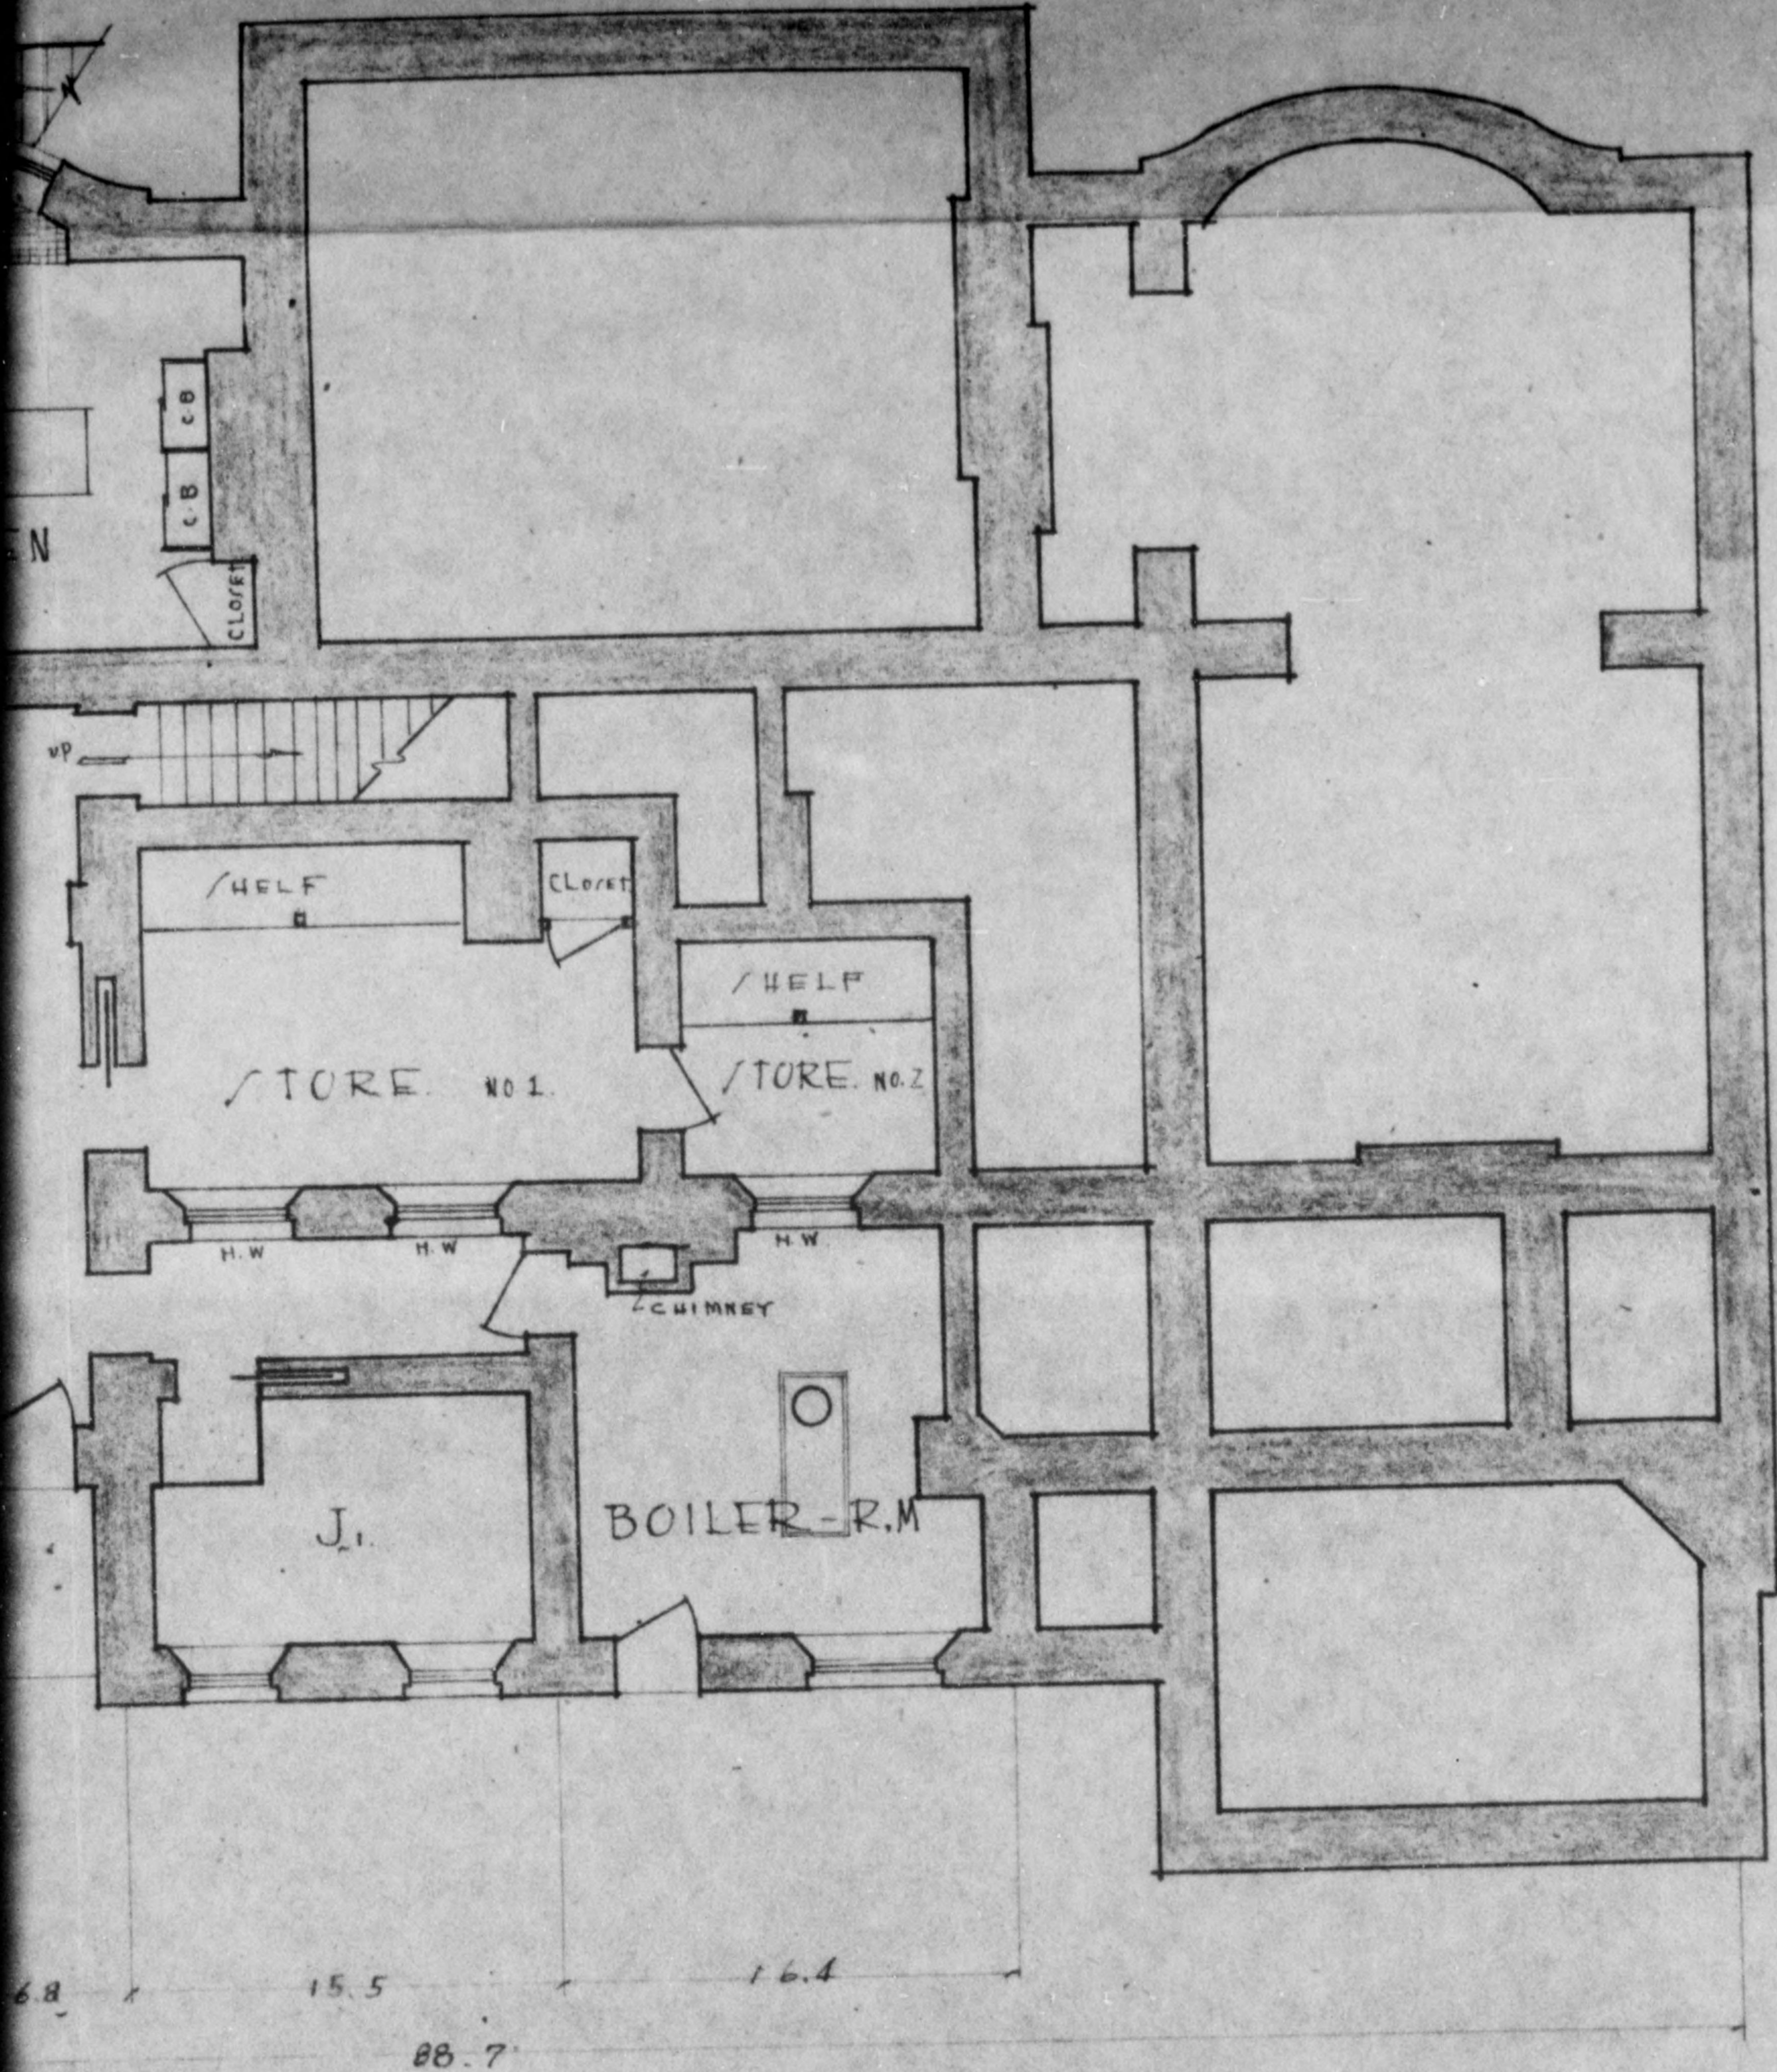


BASEMENT



775 013

FLOOR -

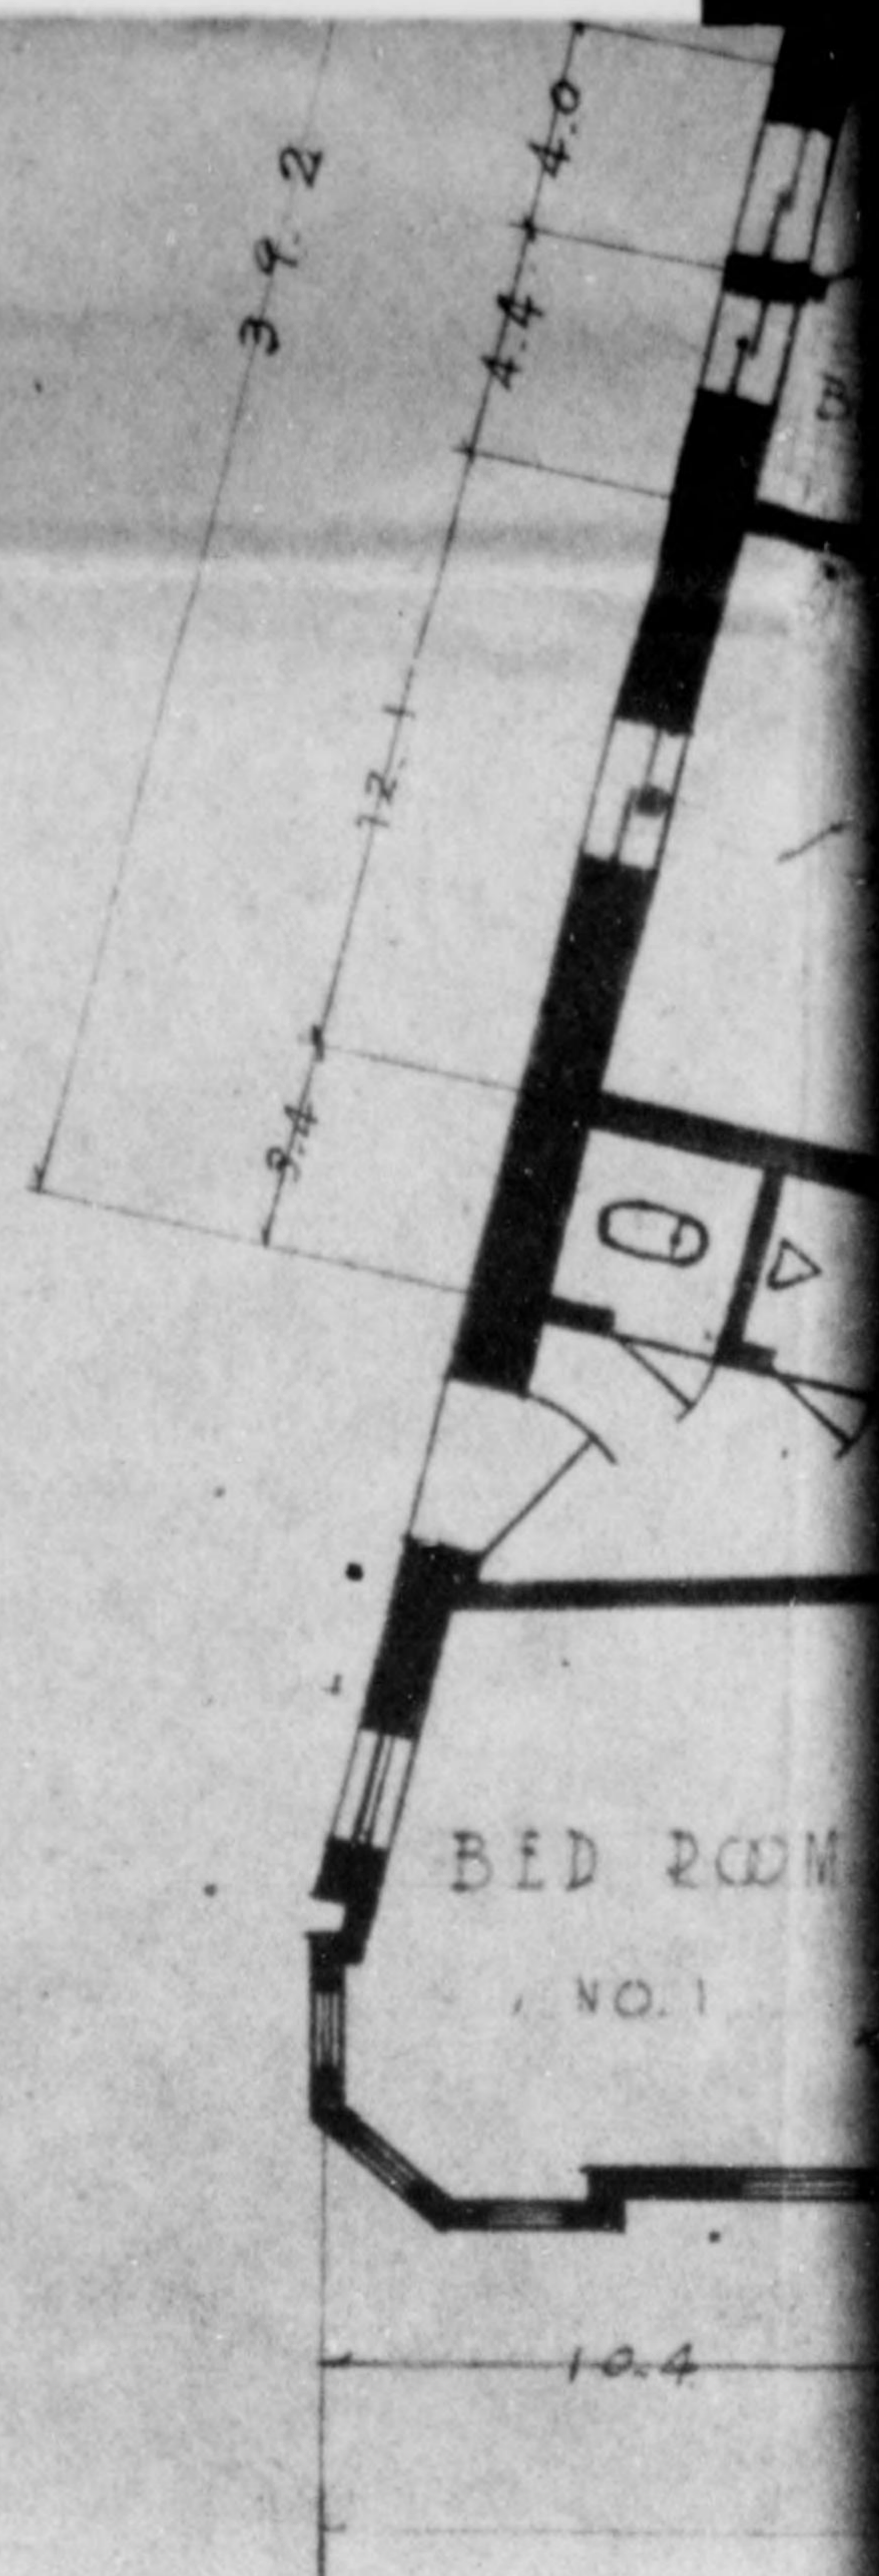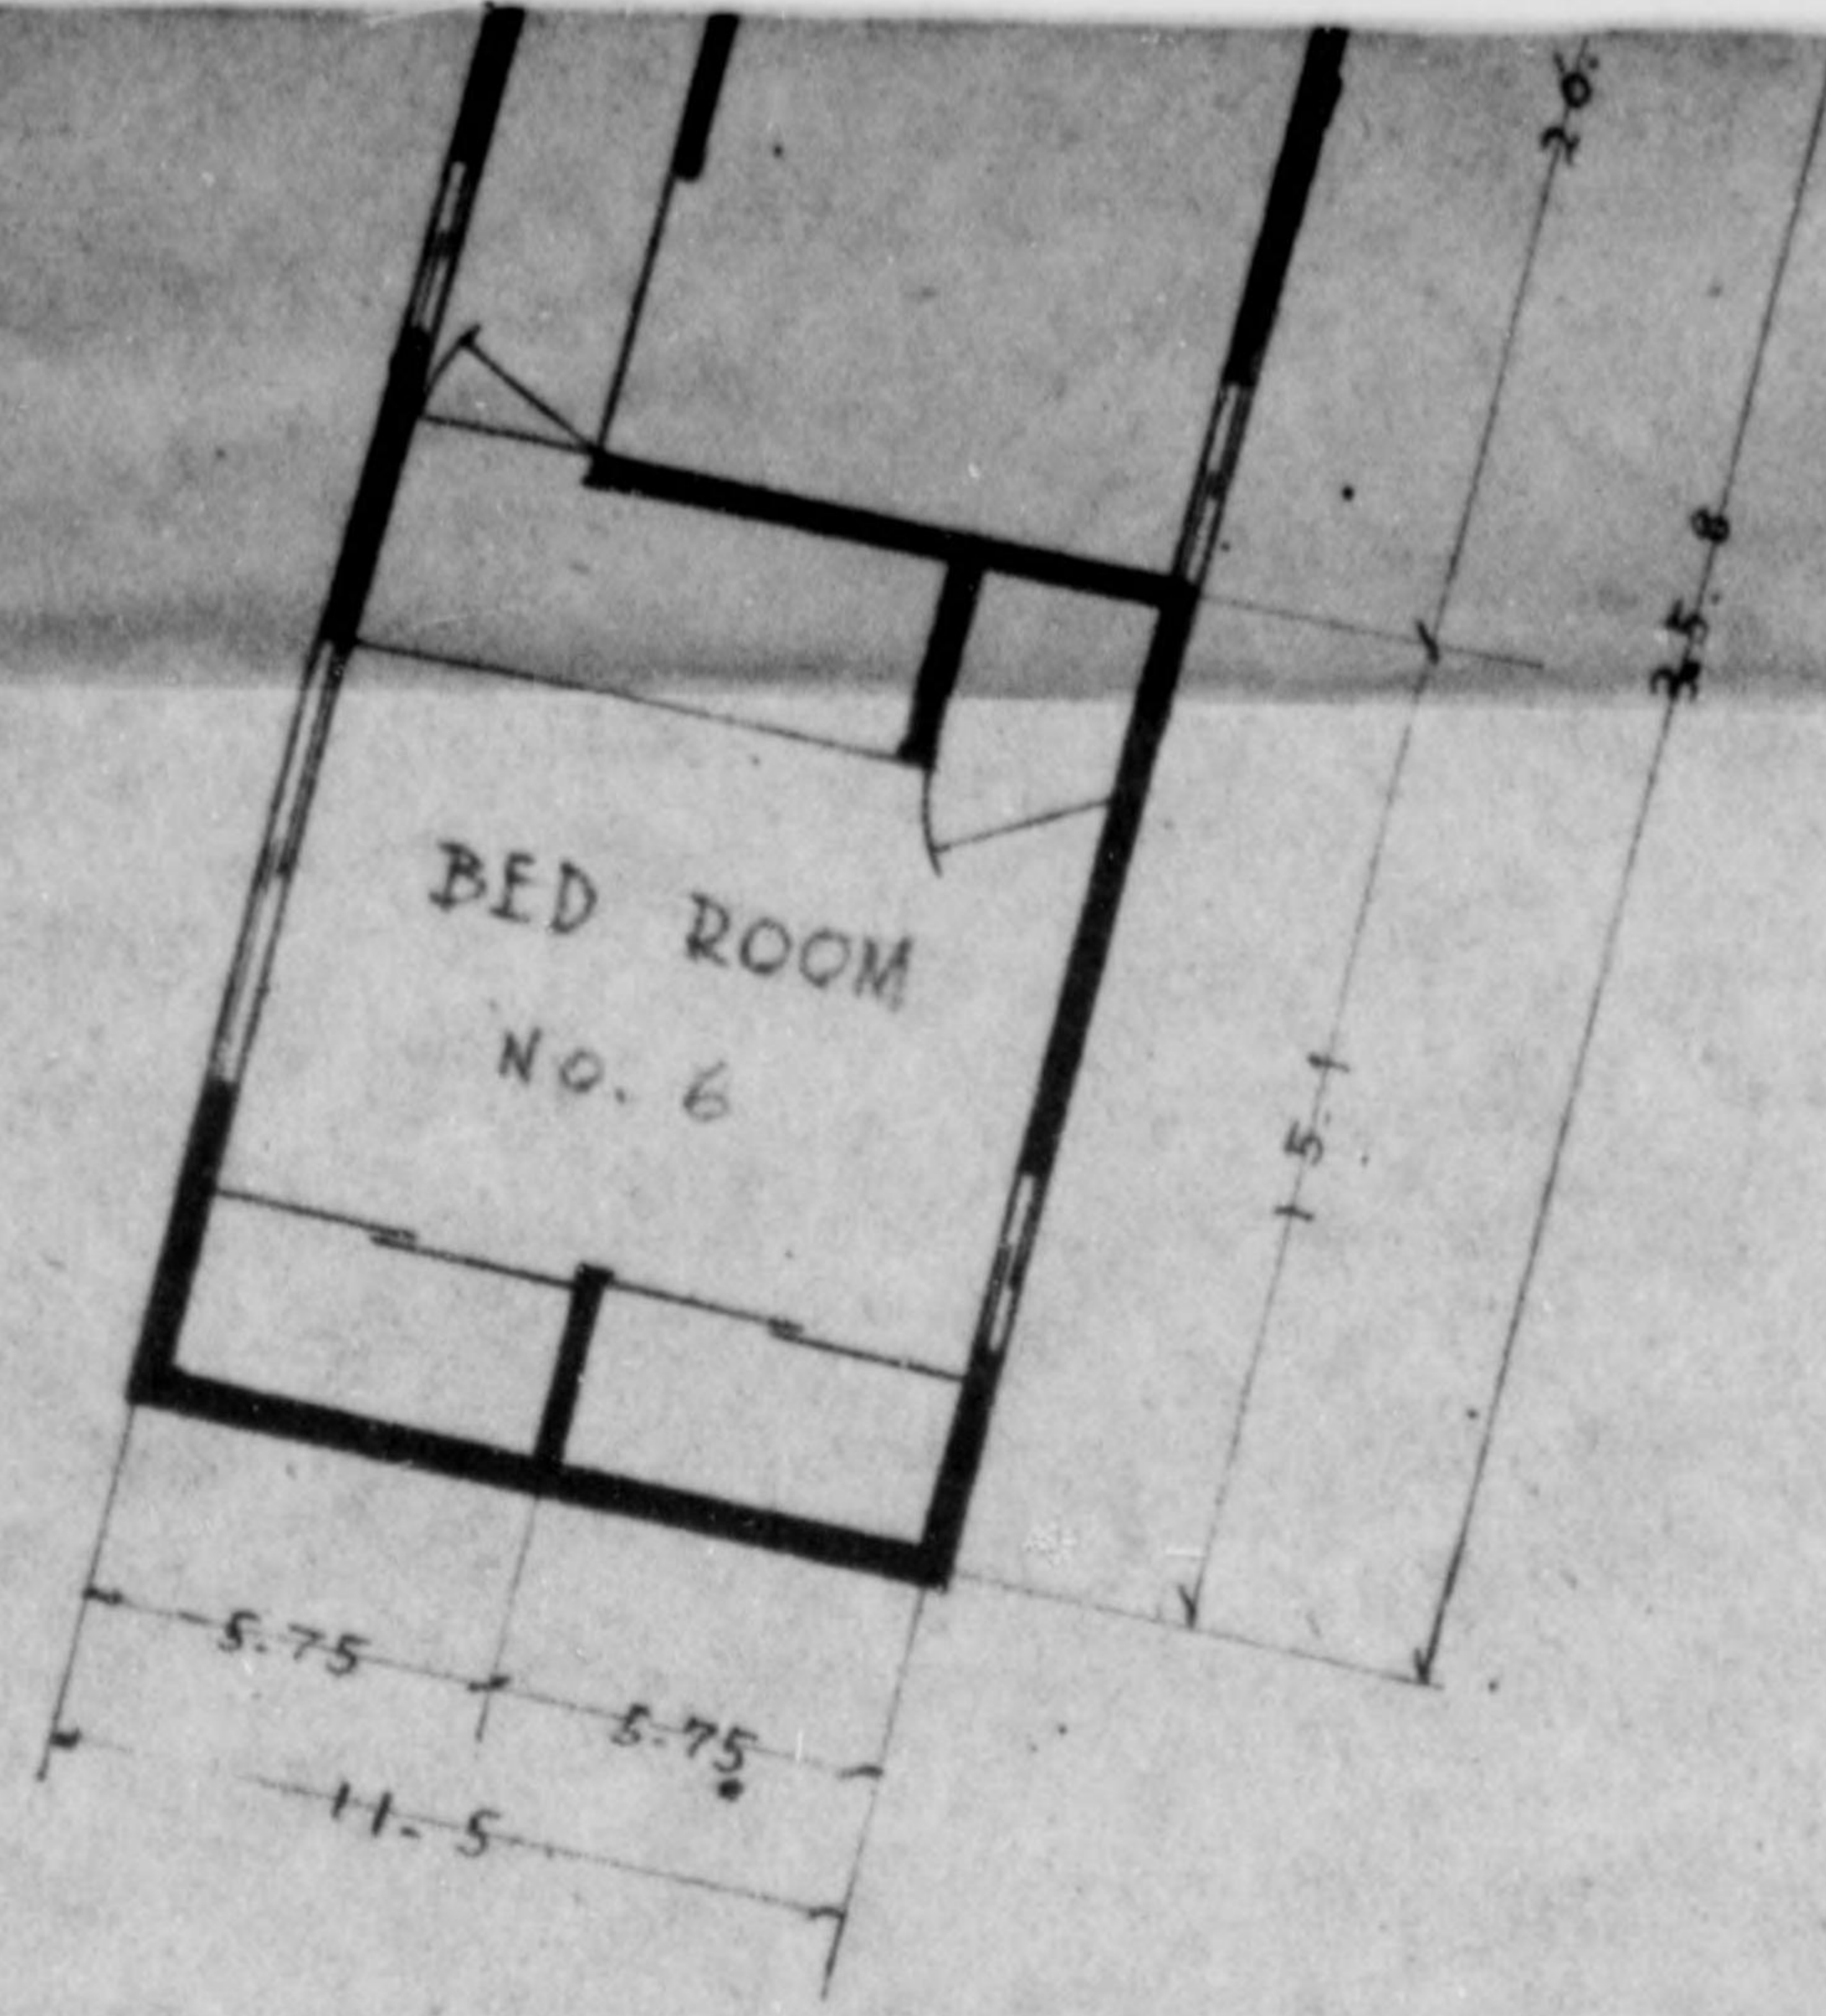

SECOND FLOOR -  
ANNEX #


ANNEX - BUILDING

E M E N T.

B  
D  
P  
V



773 013

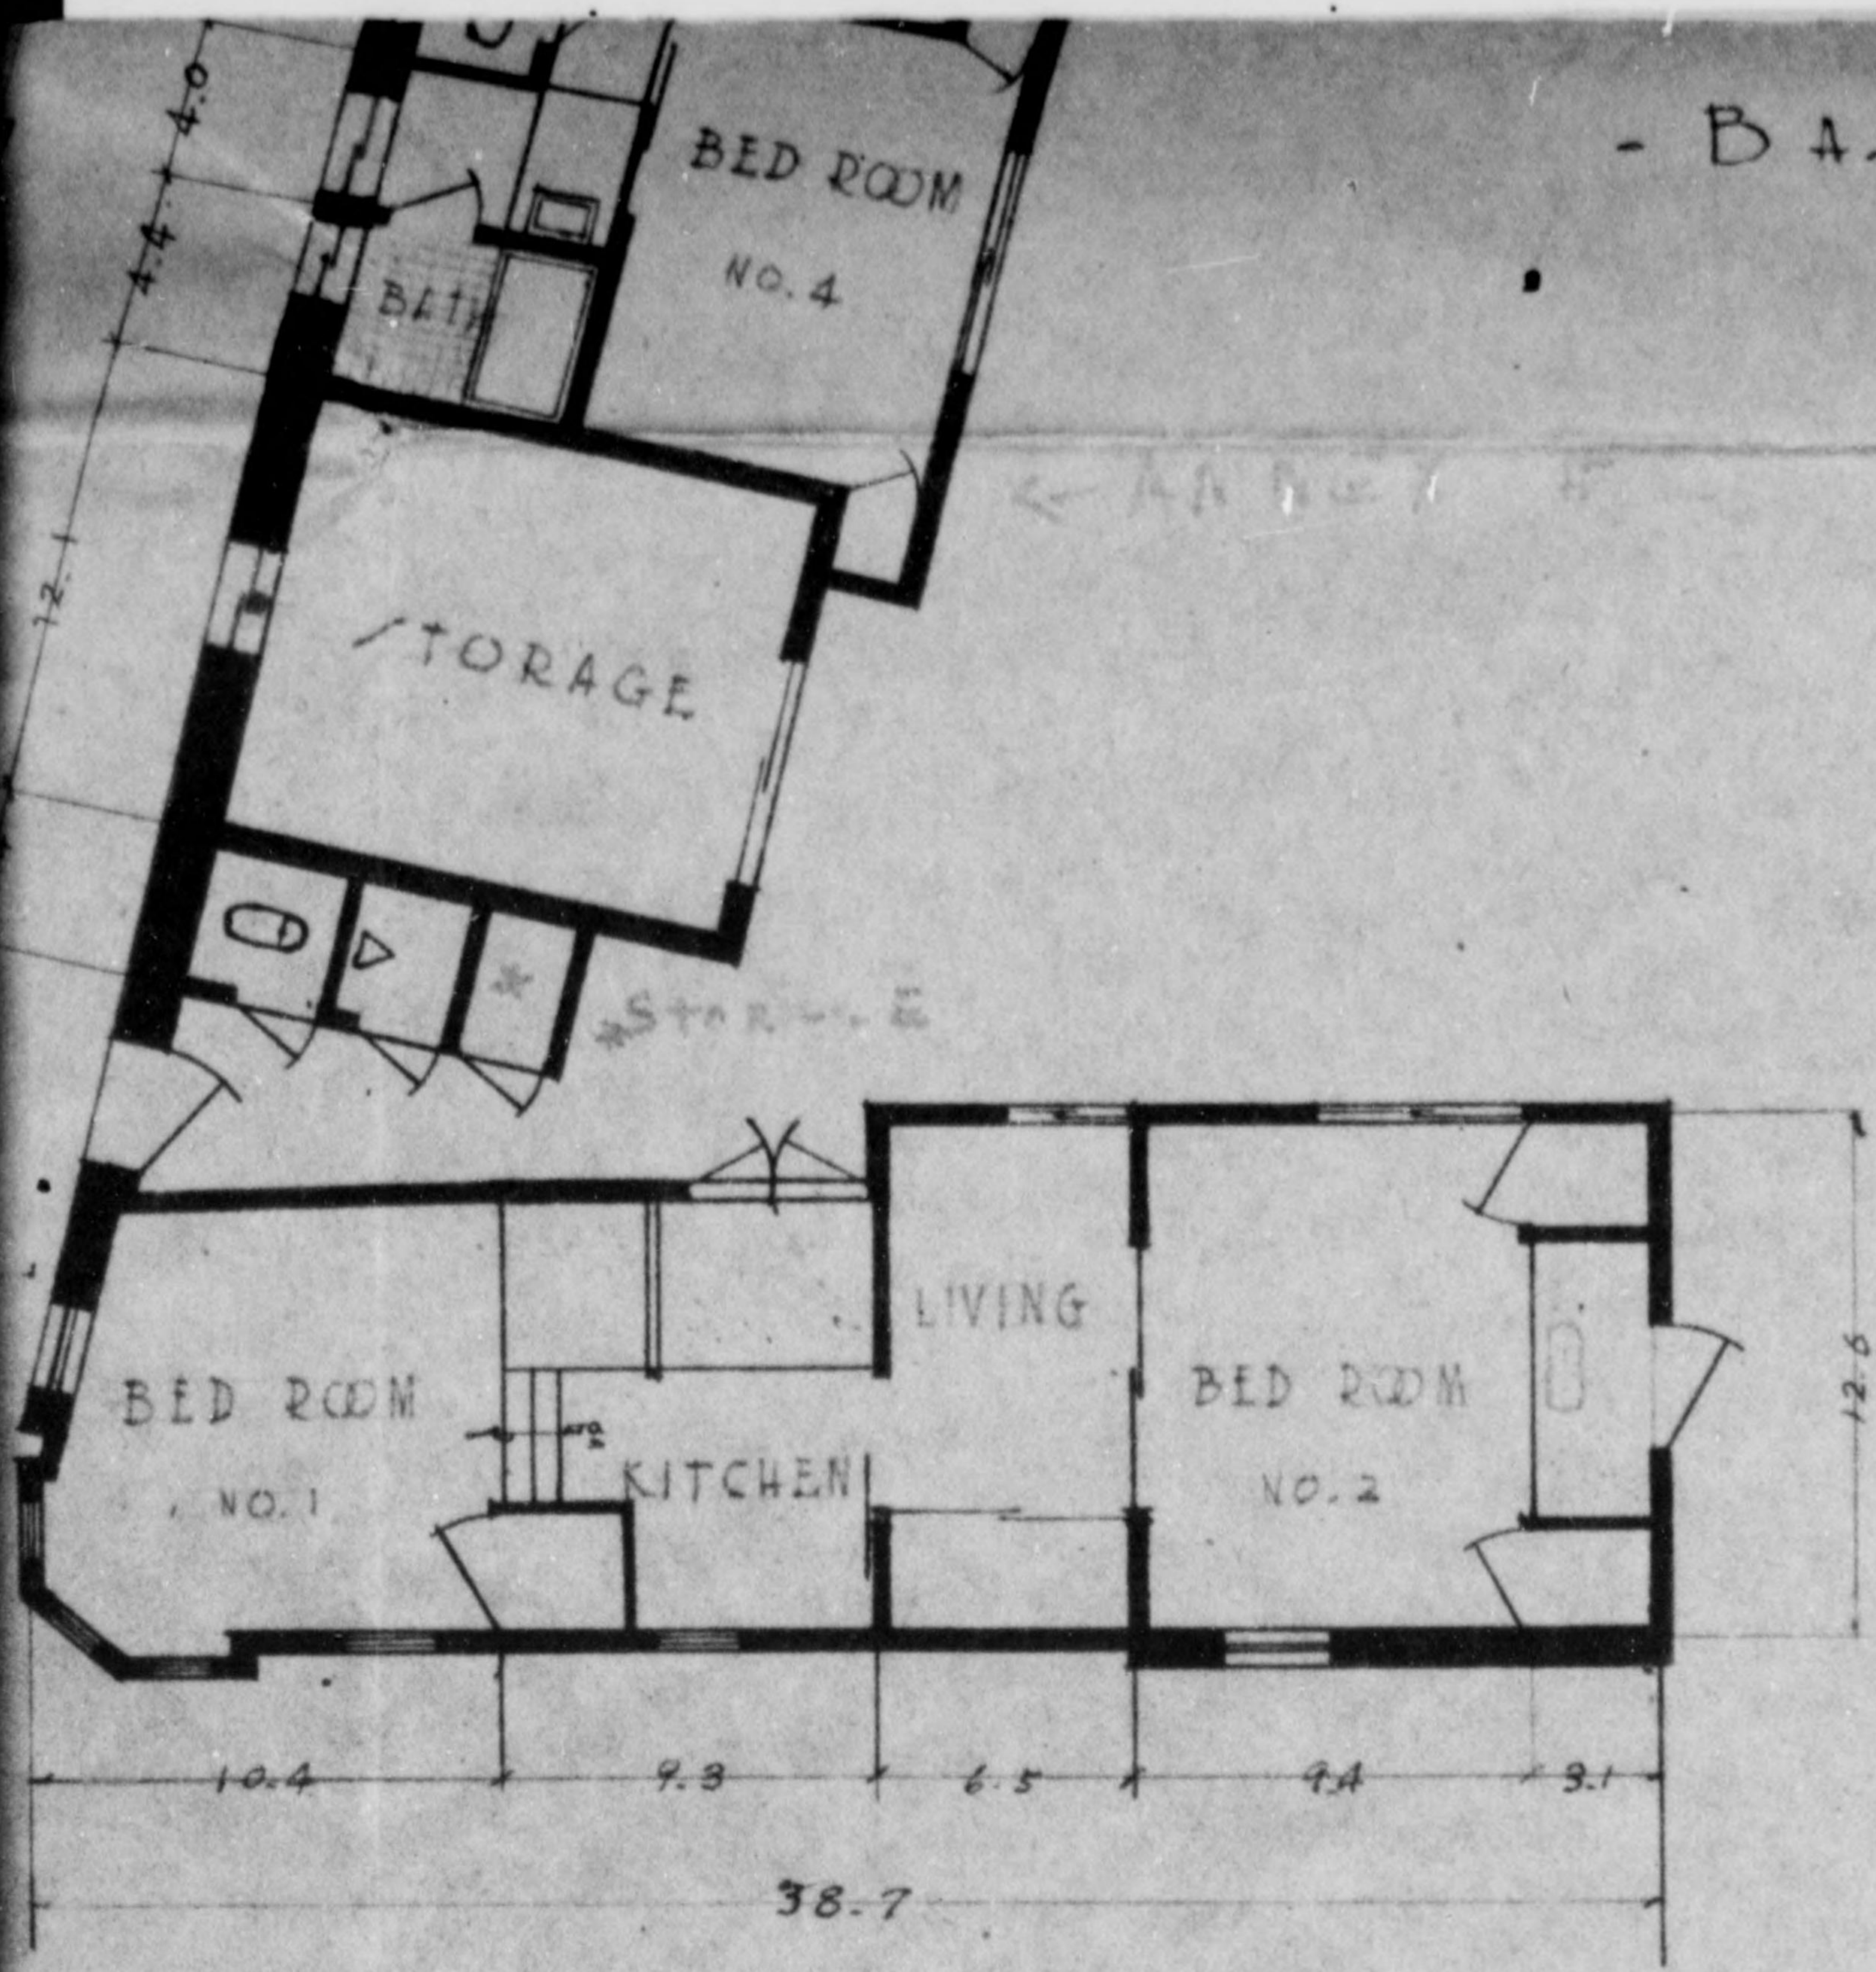

- FIRST FLOOR -  
ANNEX #1



BUILDING PLANS.

BUILDING	MIL. GOV'T O' QTR. CHORAKUKWAN
DRAWING	P L A N /
PROCUREMENT NO.	JPNR 3441
SCALE	1 : 100

CHORAKU-KAN  
 MAIN BLDG: BASE. & 3rd FL PLAN  
 ANNEX BLDG PLAN  
 LOCAL PROCUREMENT KYTE 531-A  
 superseded by  
 CENTRAL PROCUREMENT JPNR 3441  
 KYOTO MILITARY GOVERNMENT  
 TEAM.  
 JAP NUMBER 632




775 013

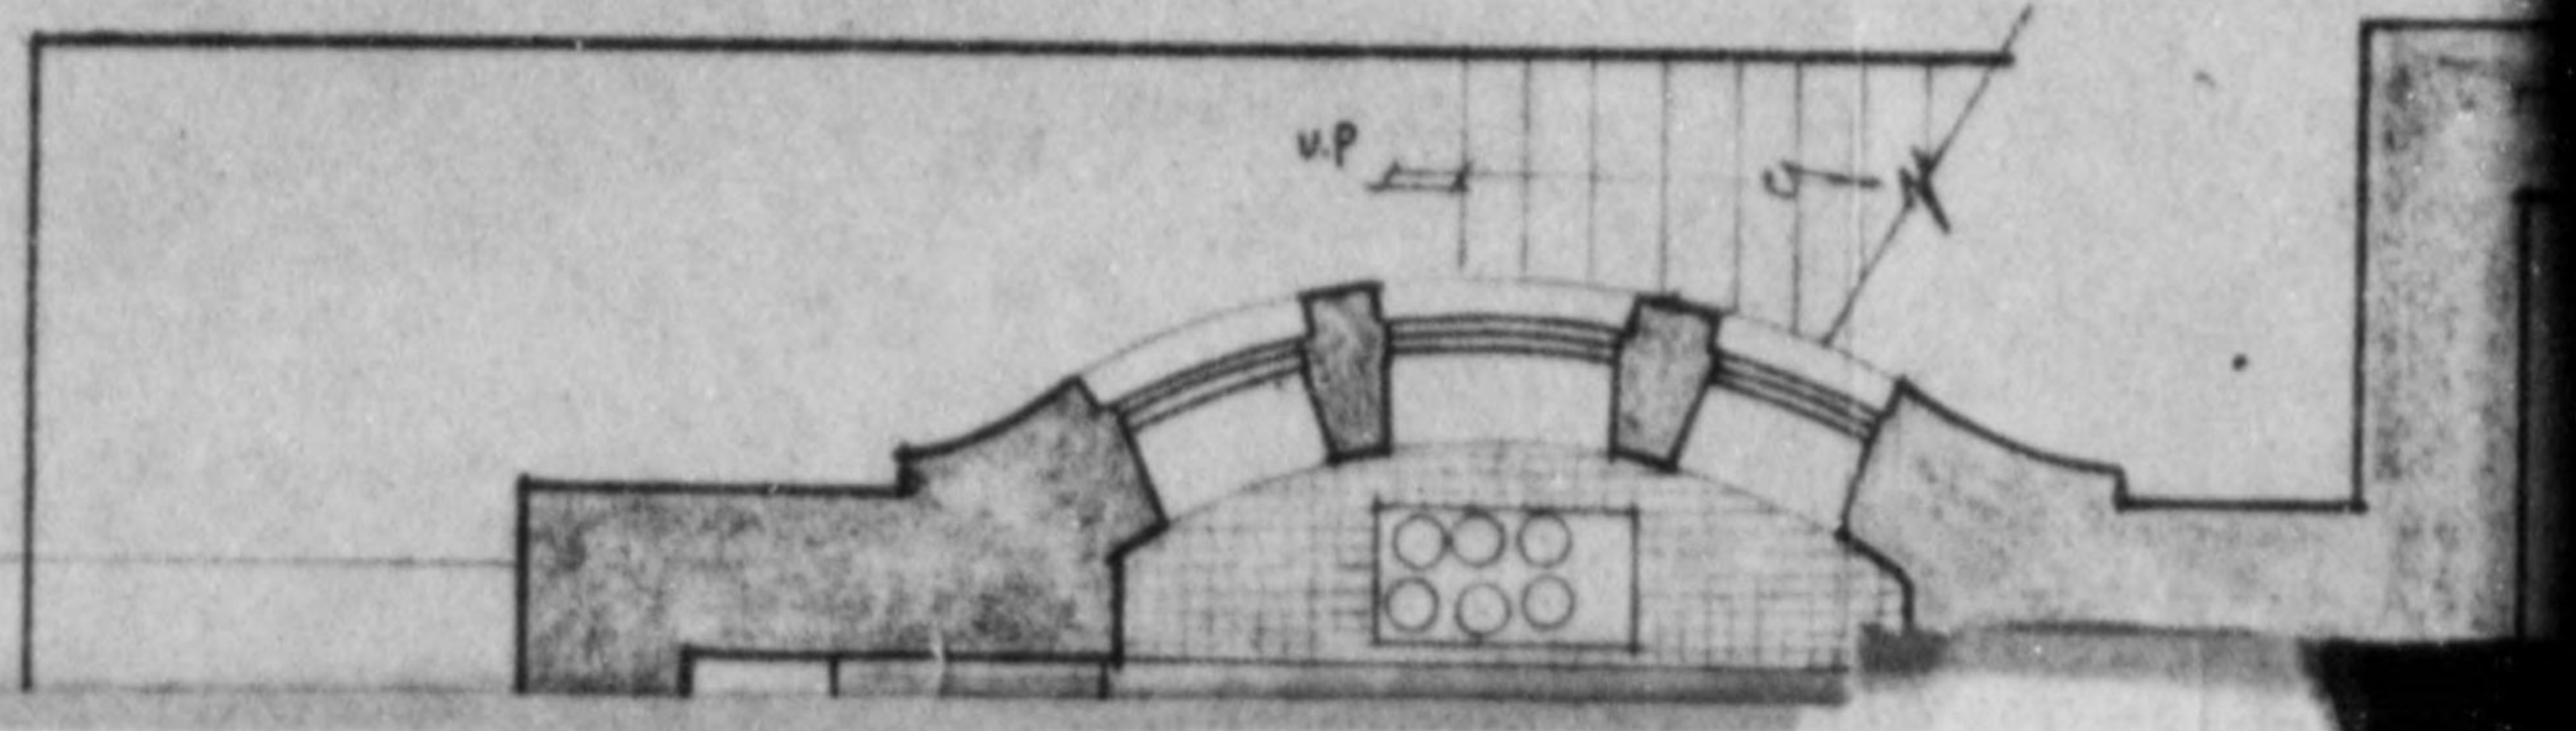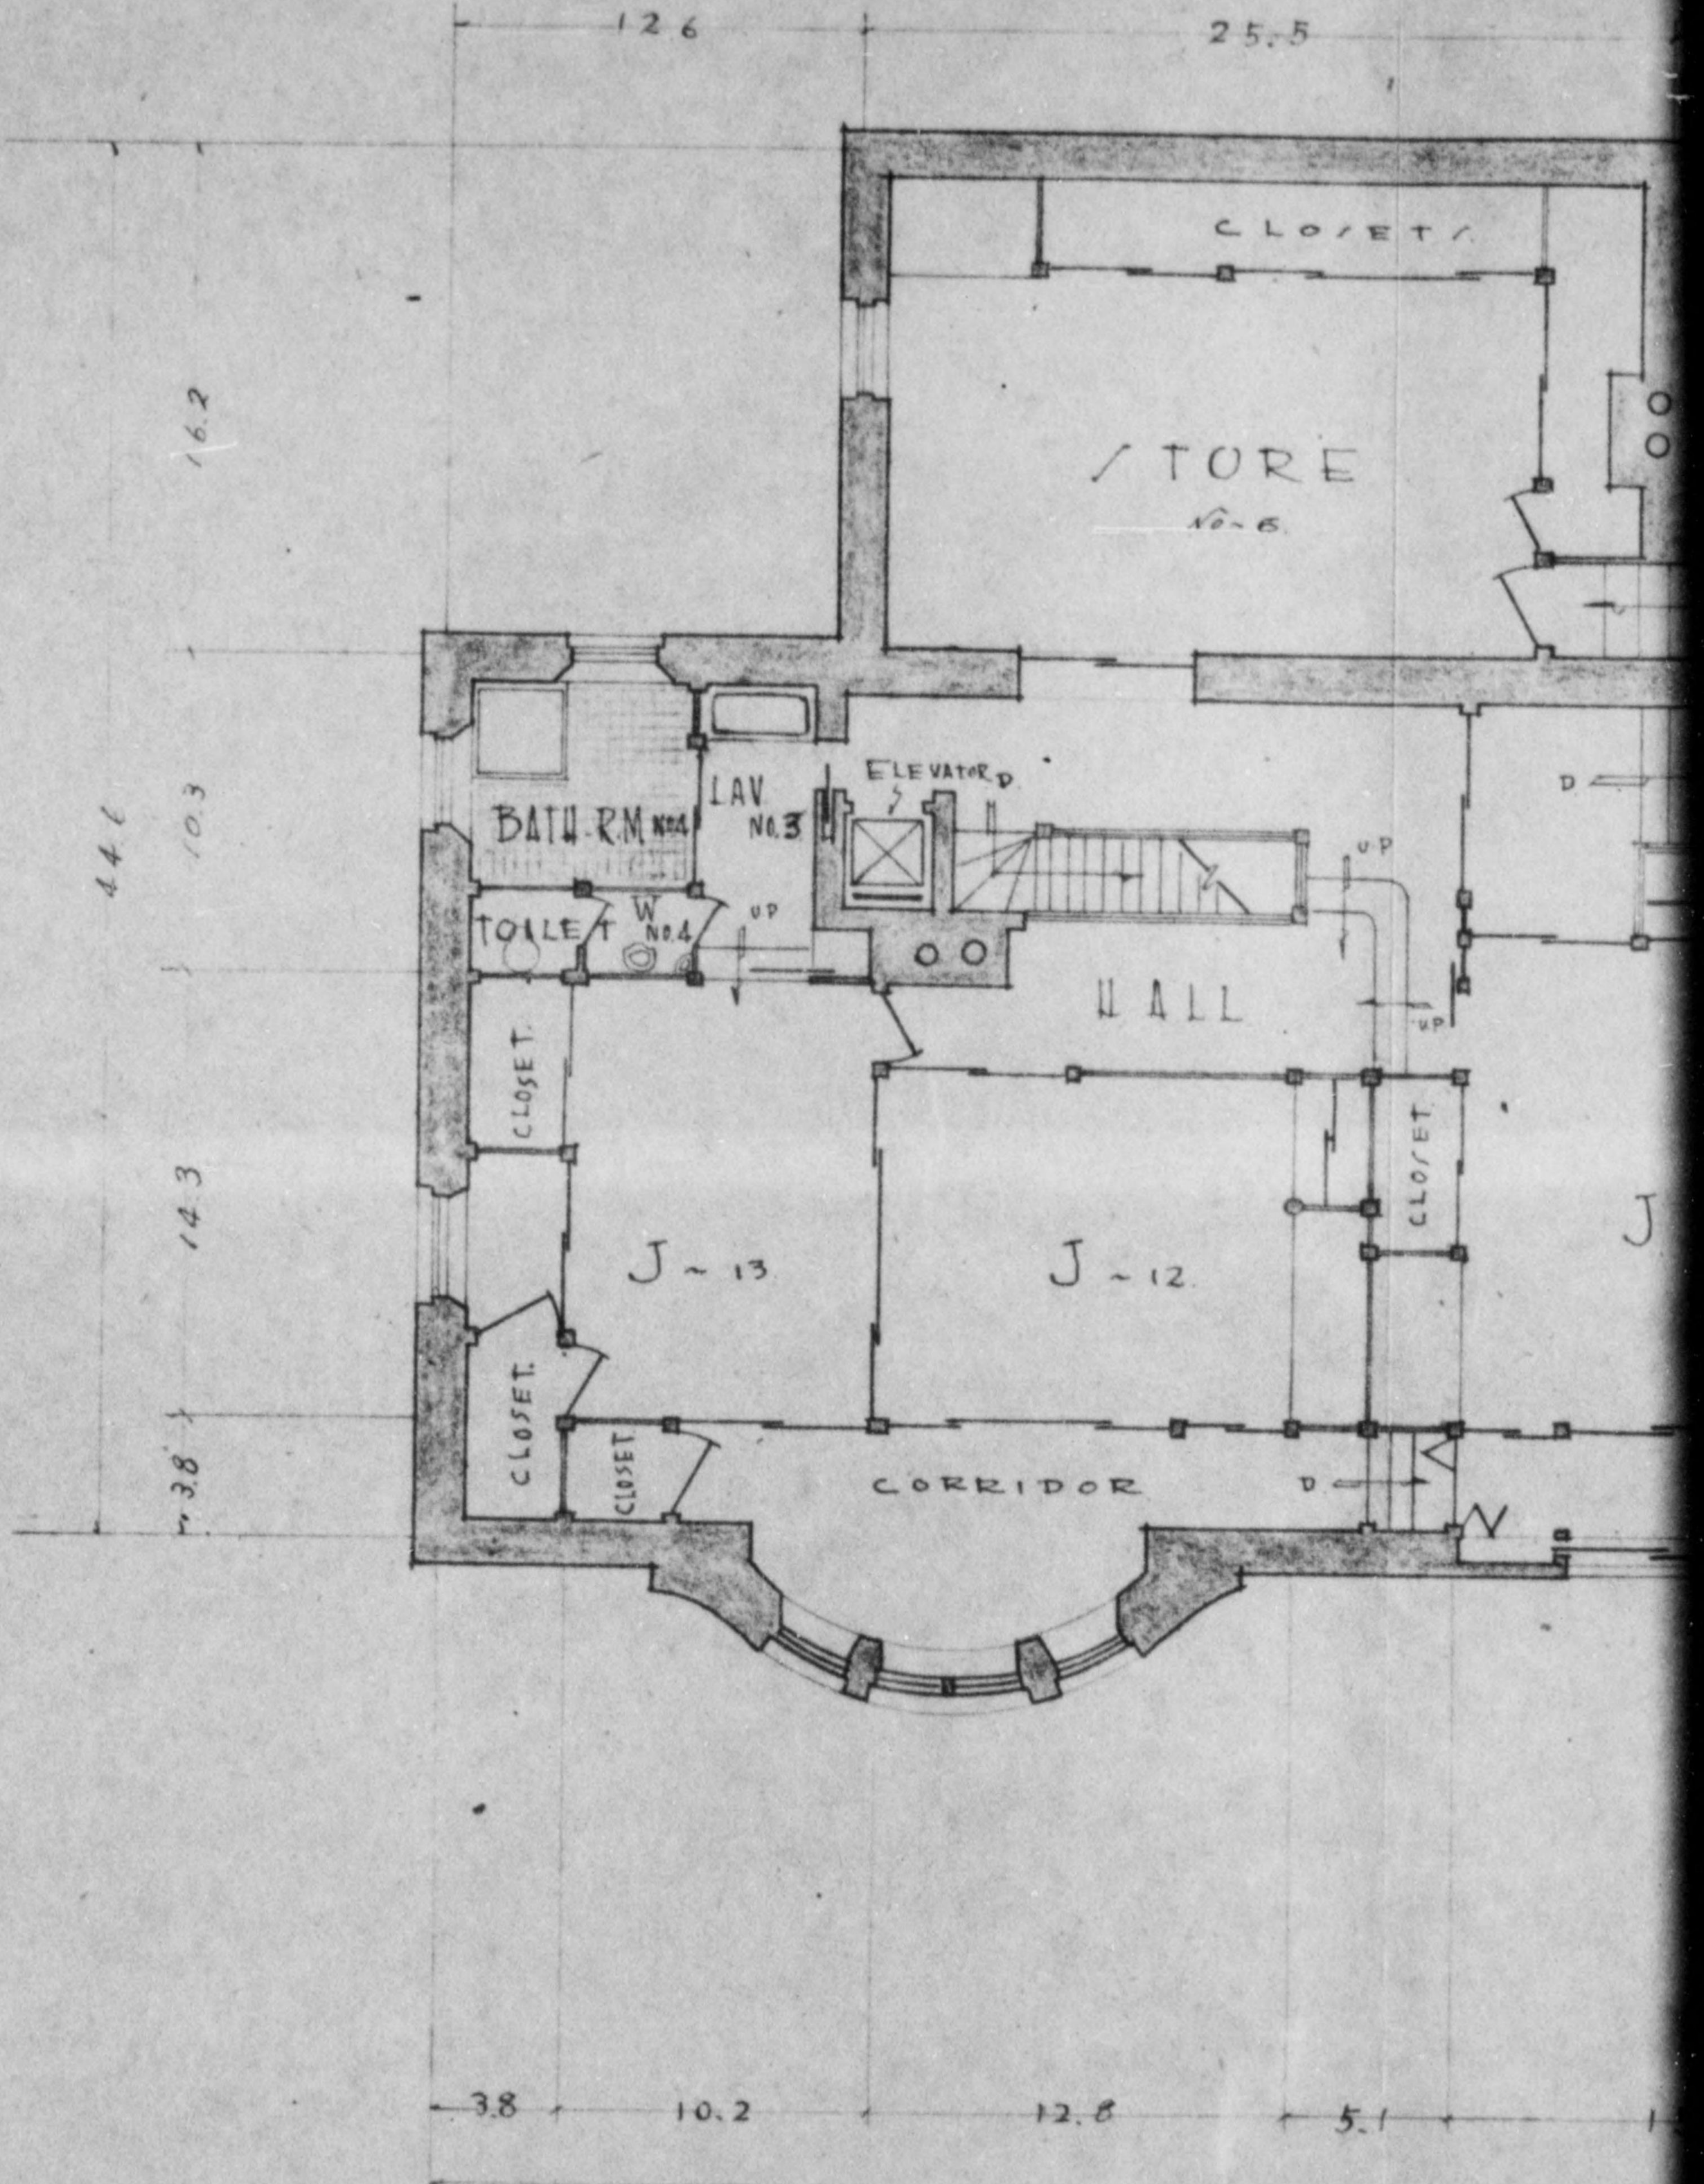





775 013

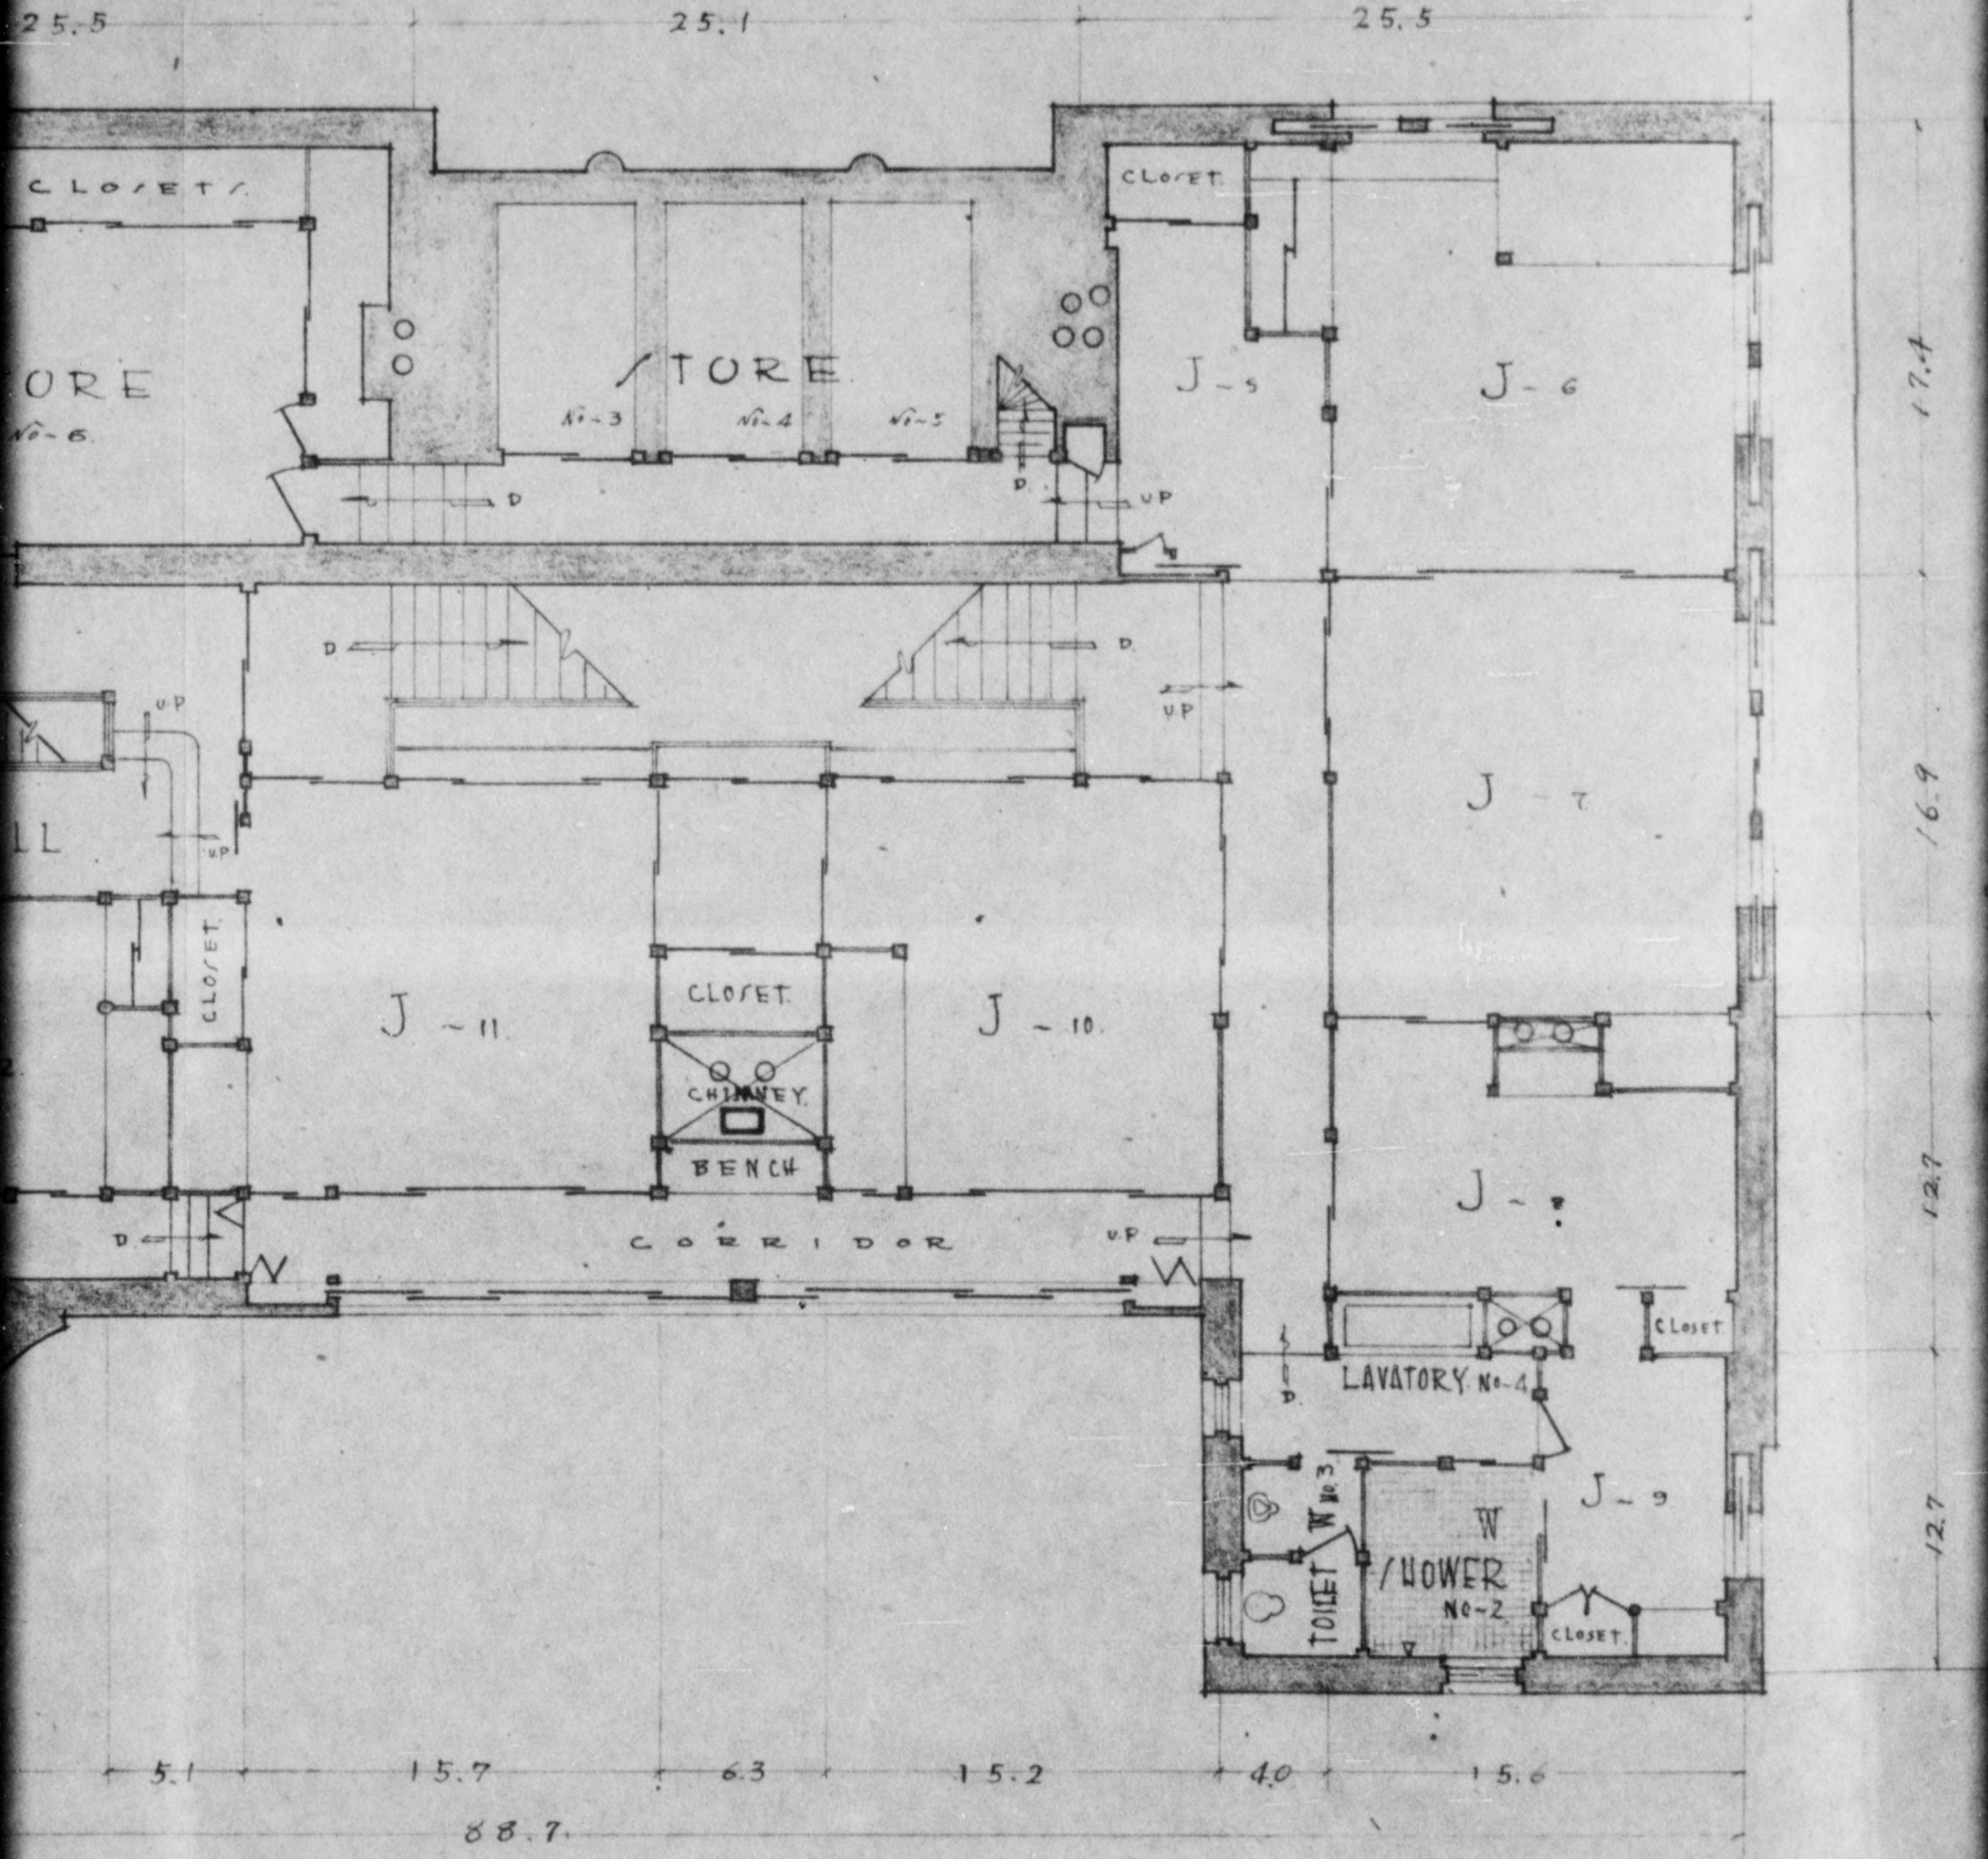

- THIRD FLOOR





775 013

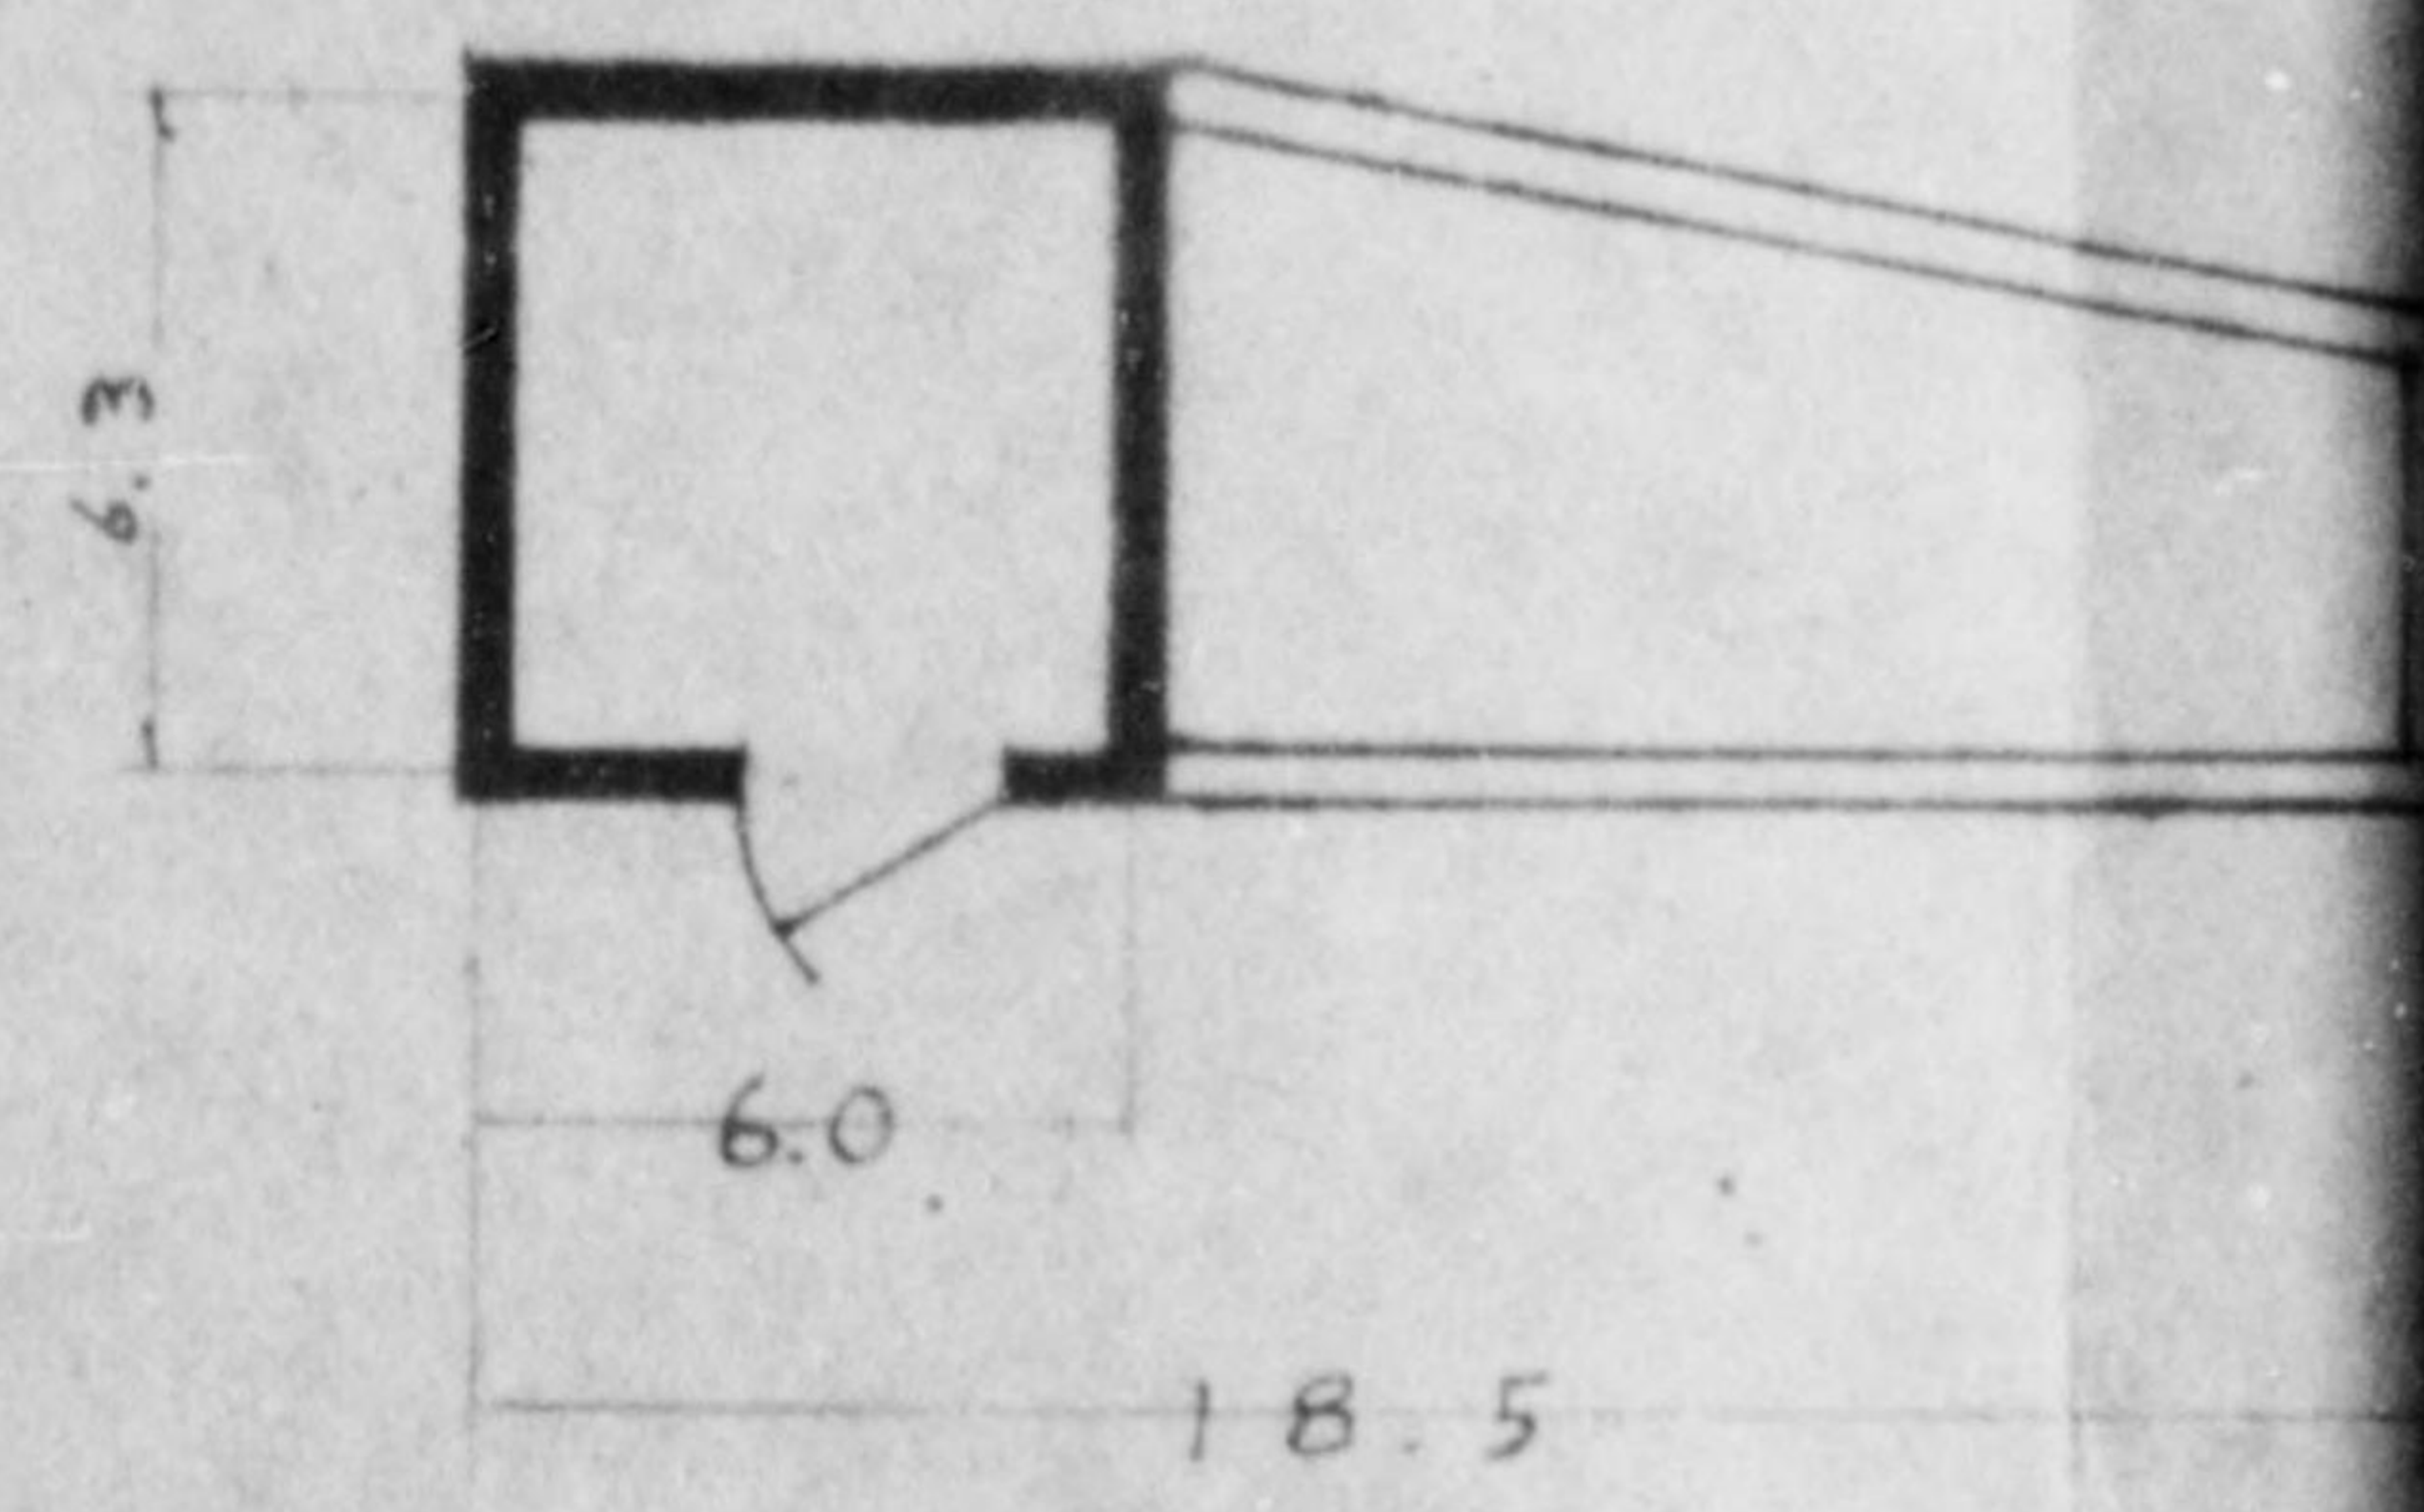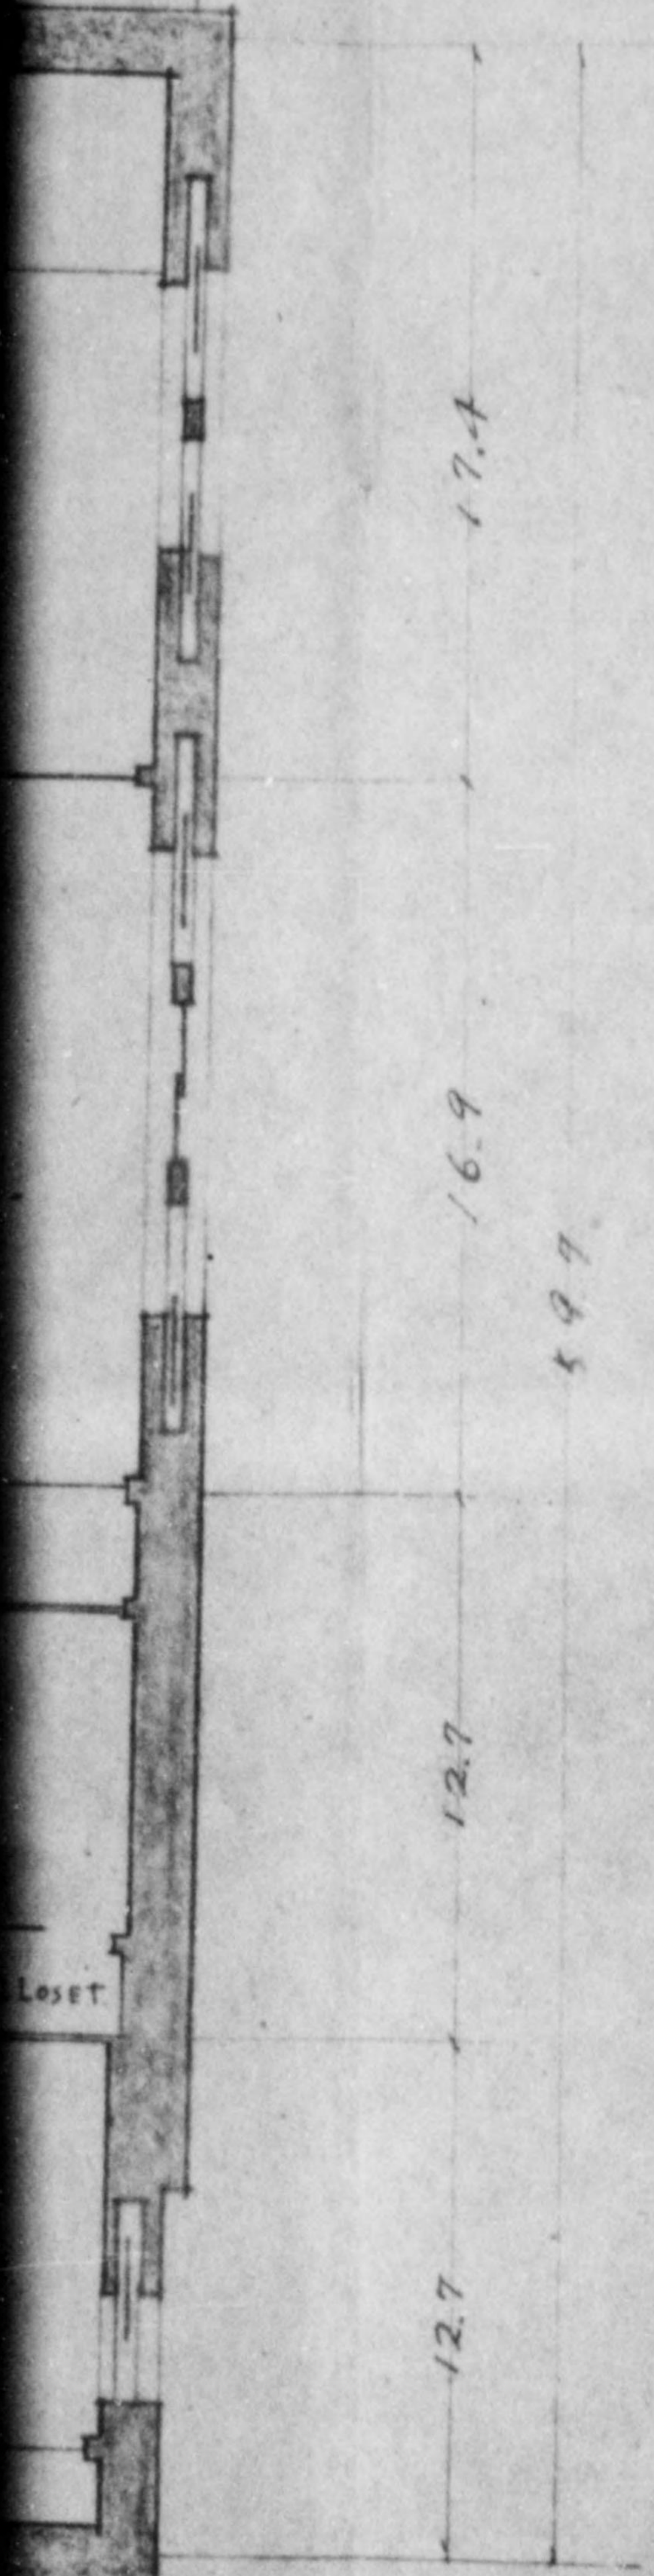

COAL-BIN


FLOOR -

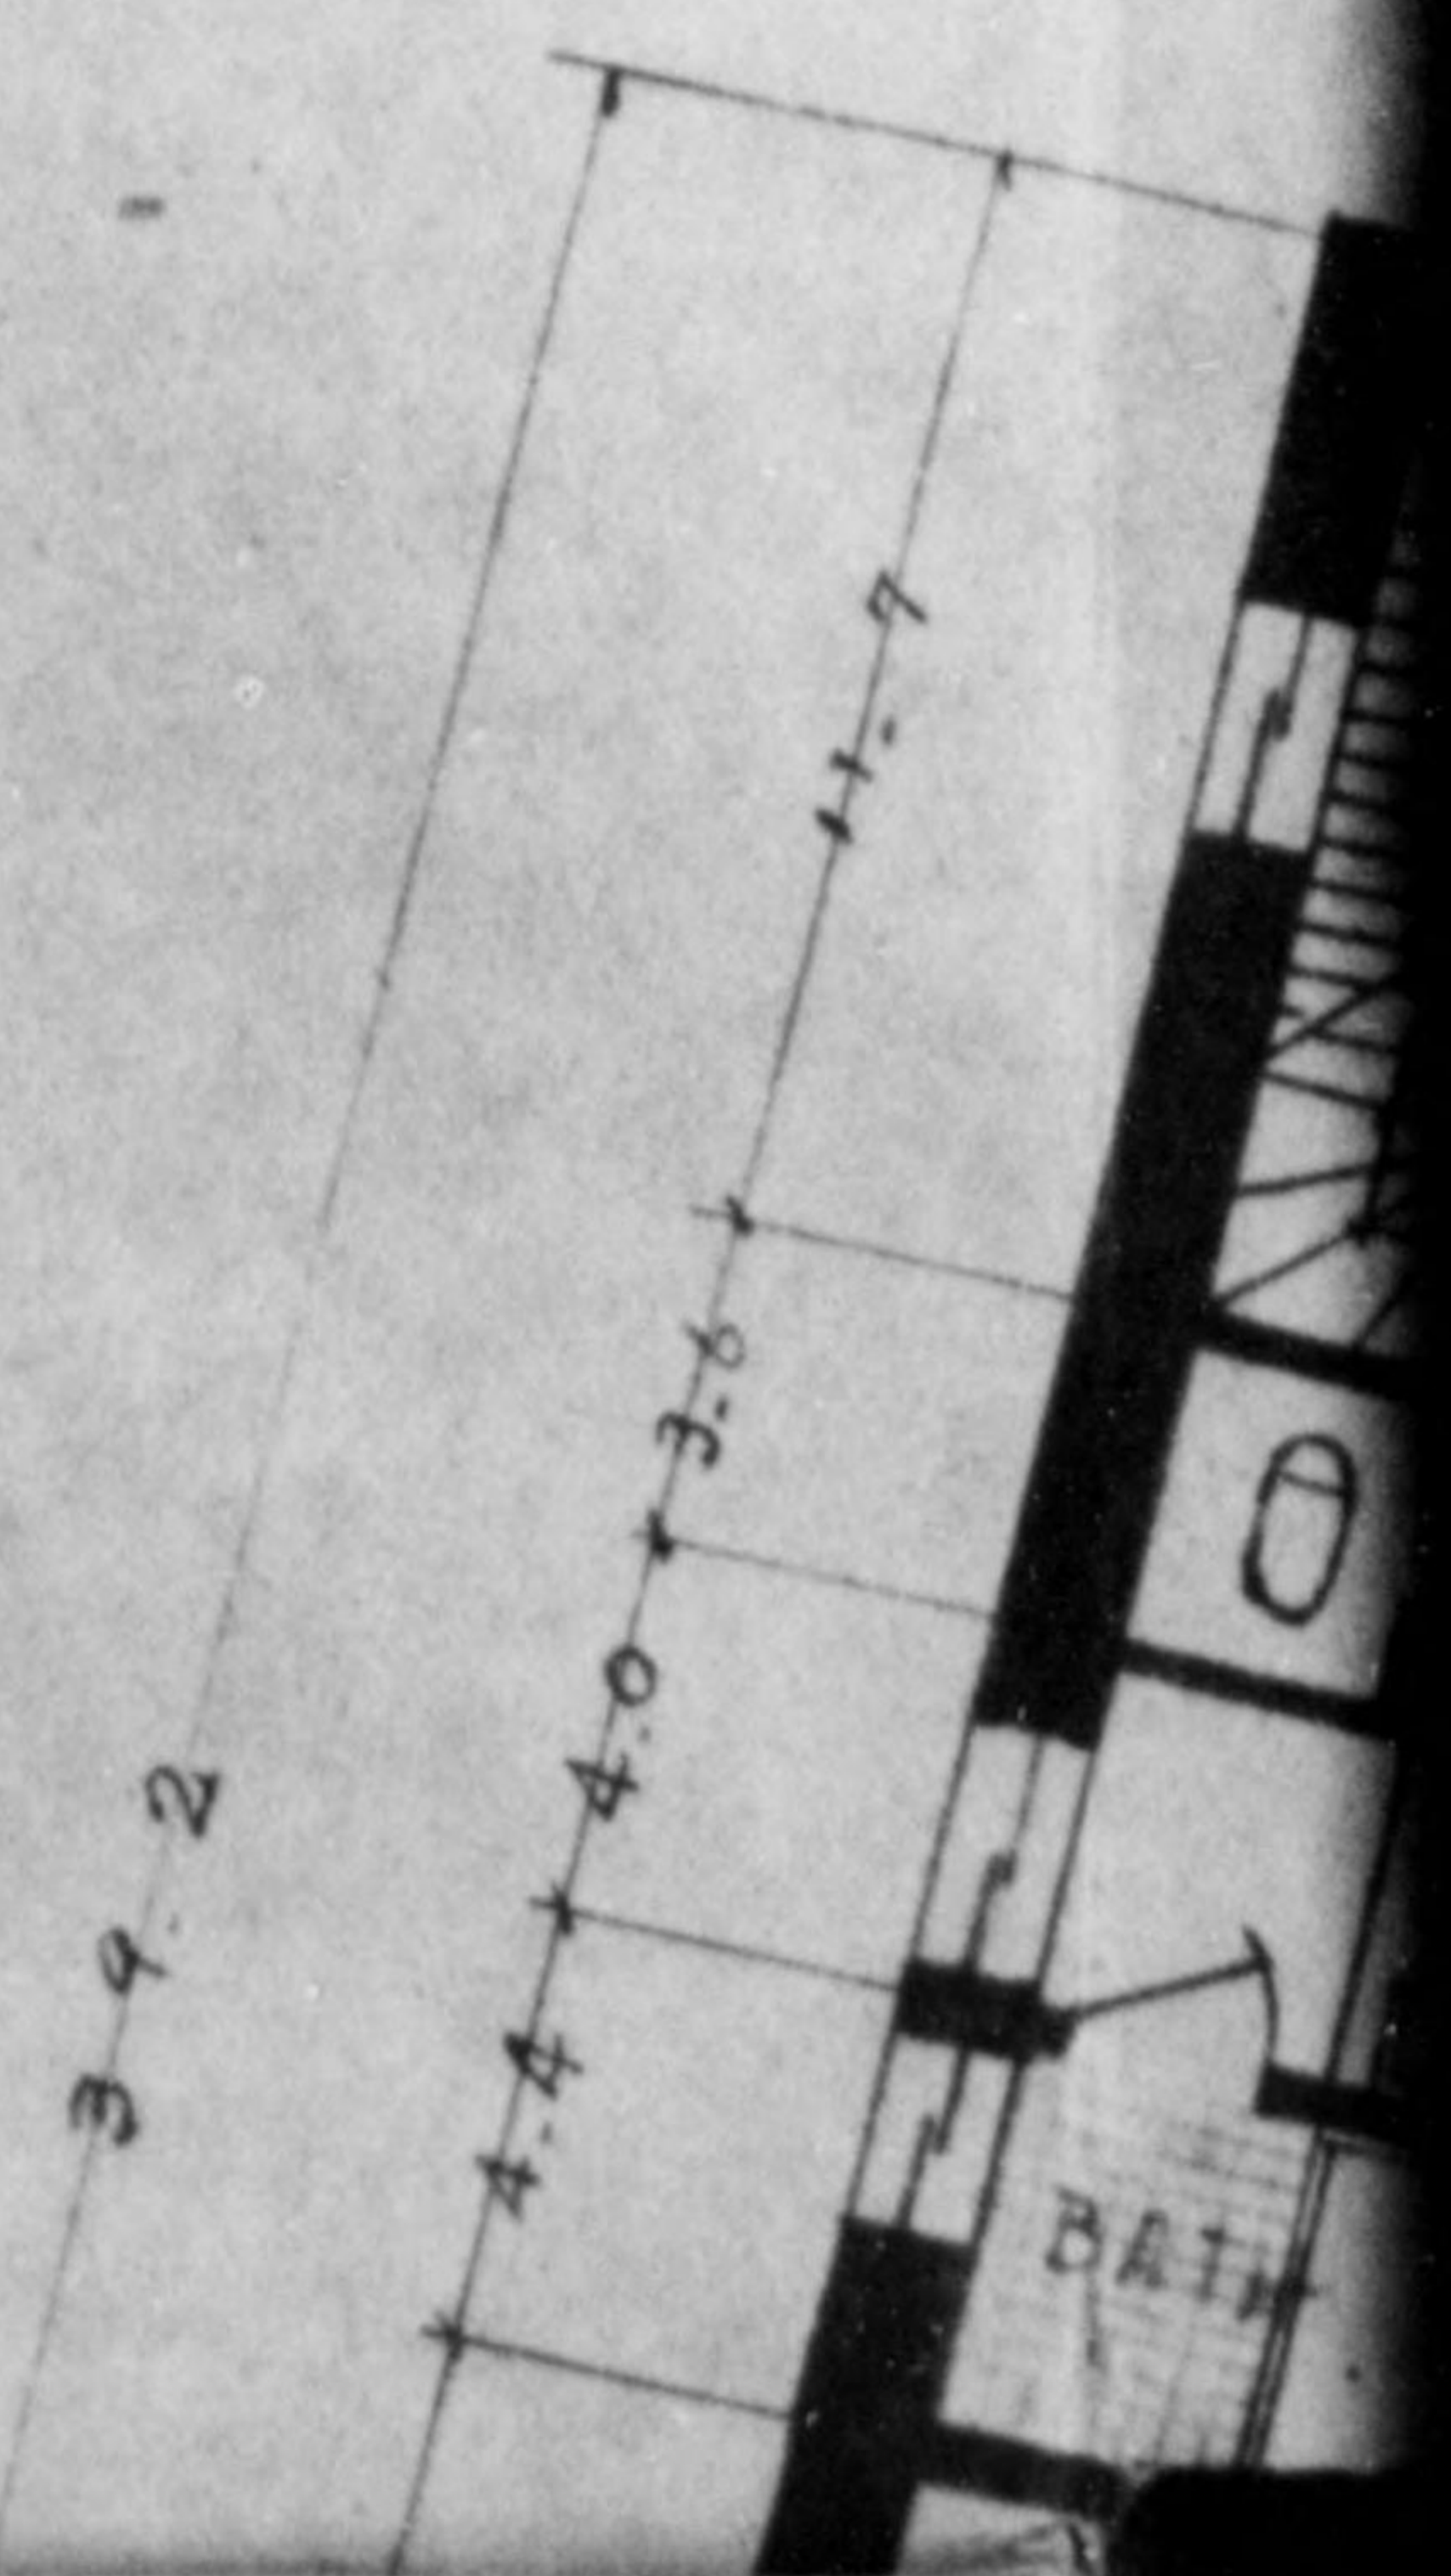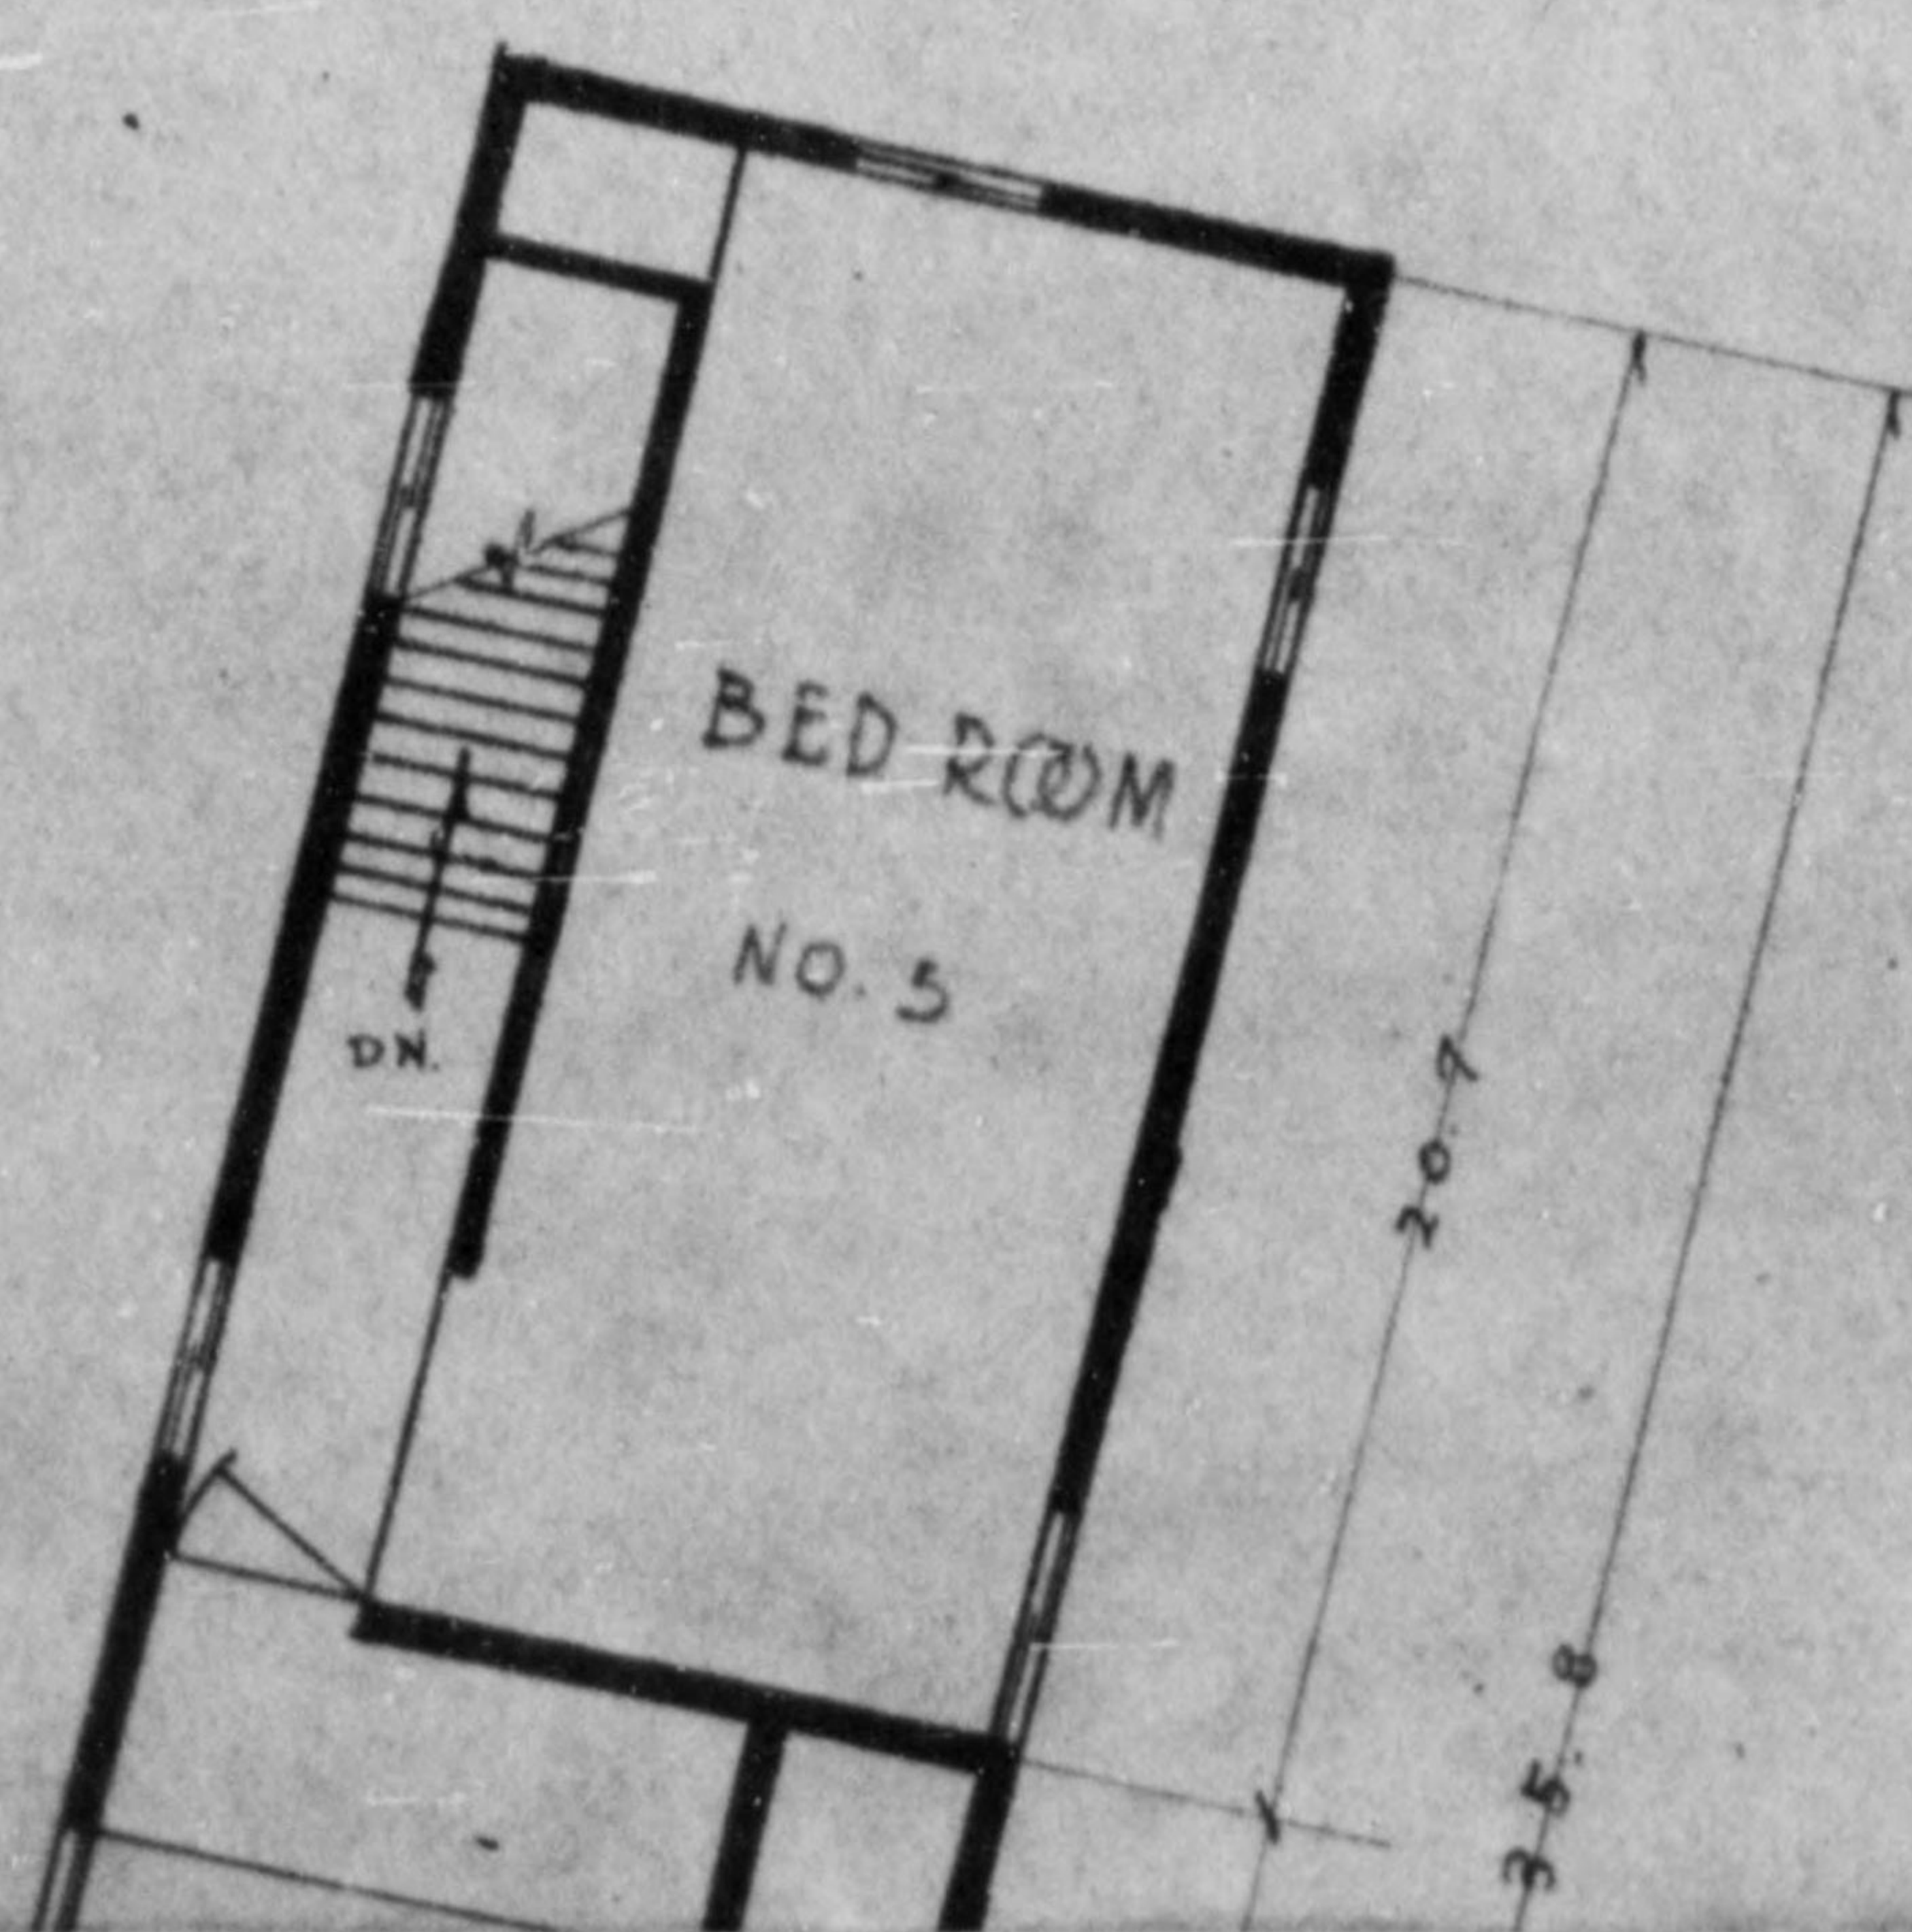





775 013

*Handwritten notes:*  
H.L. Capriccio  
R.M.C.  
S. J. [unclear]

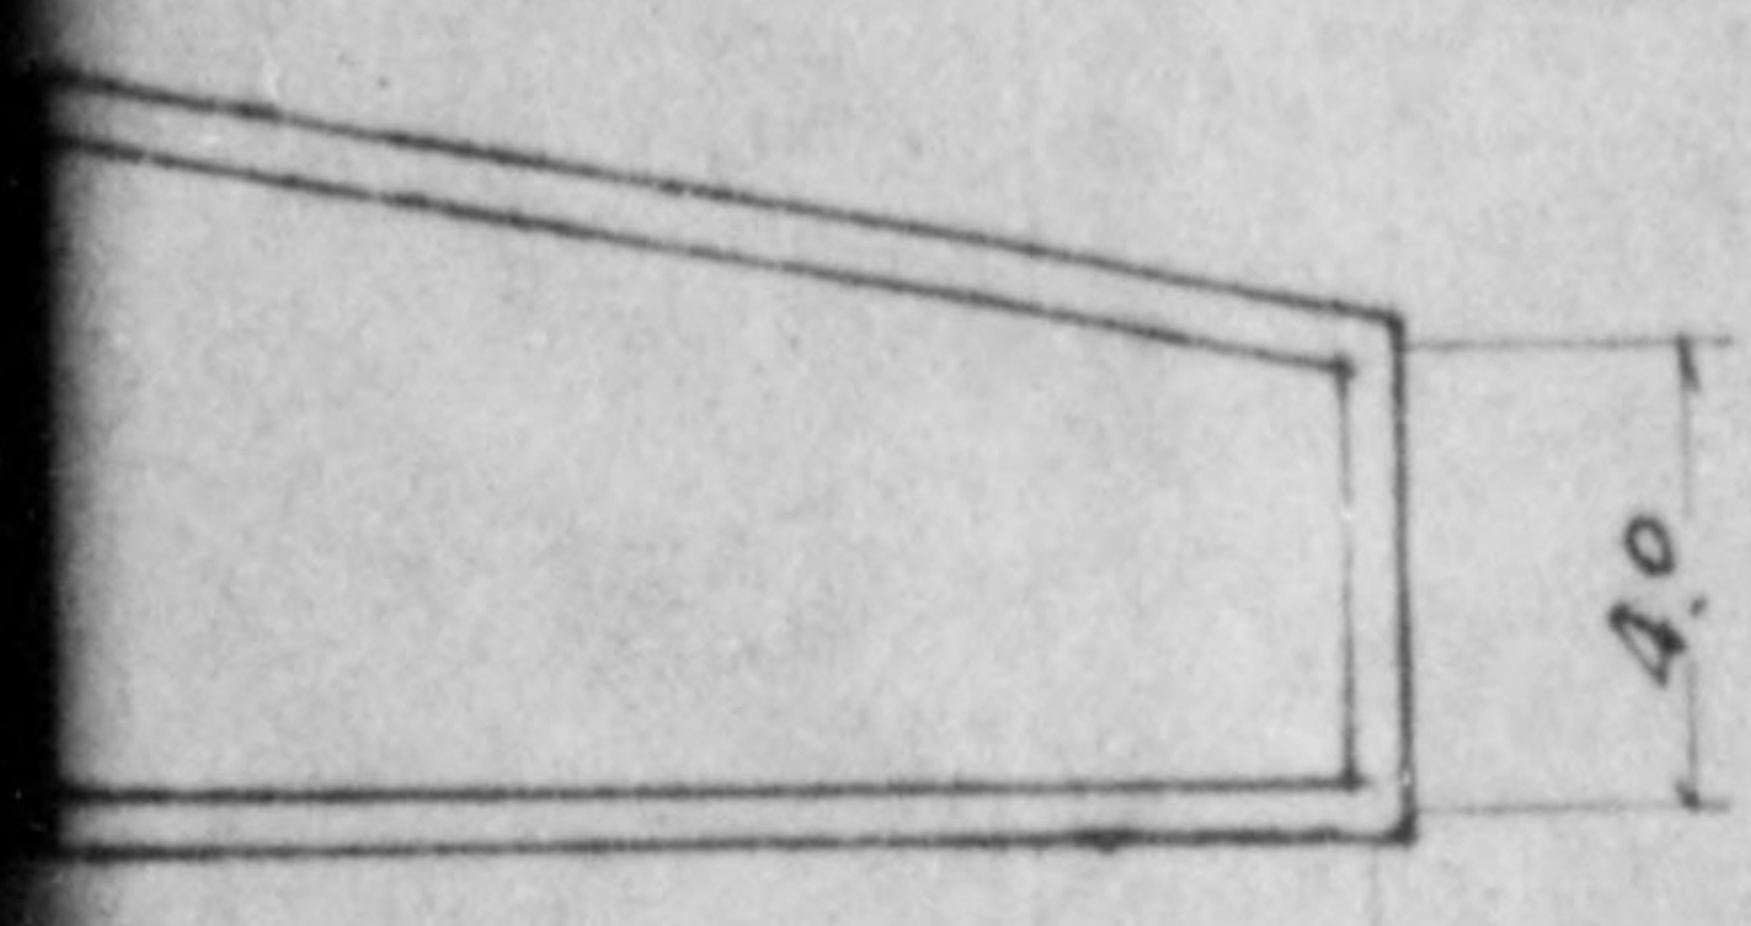

18.5

AL - BIN -

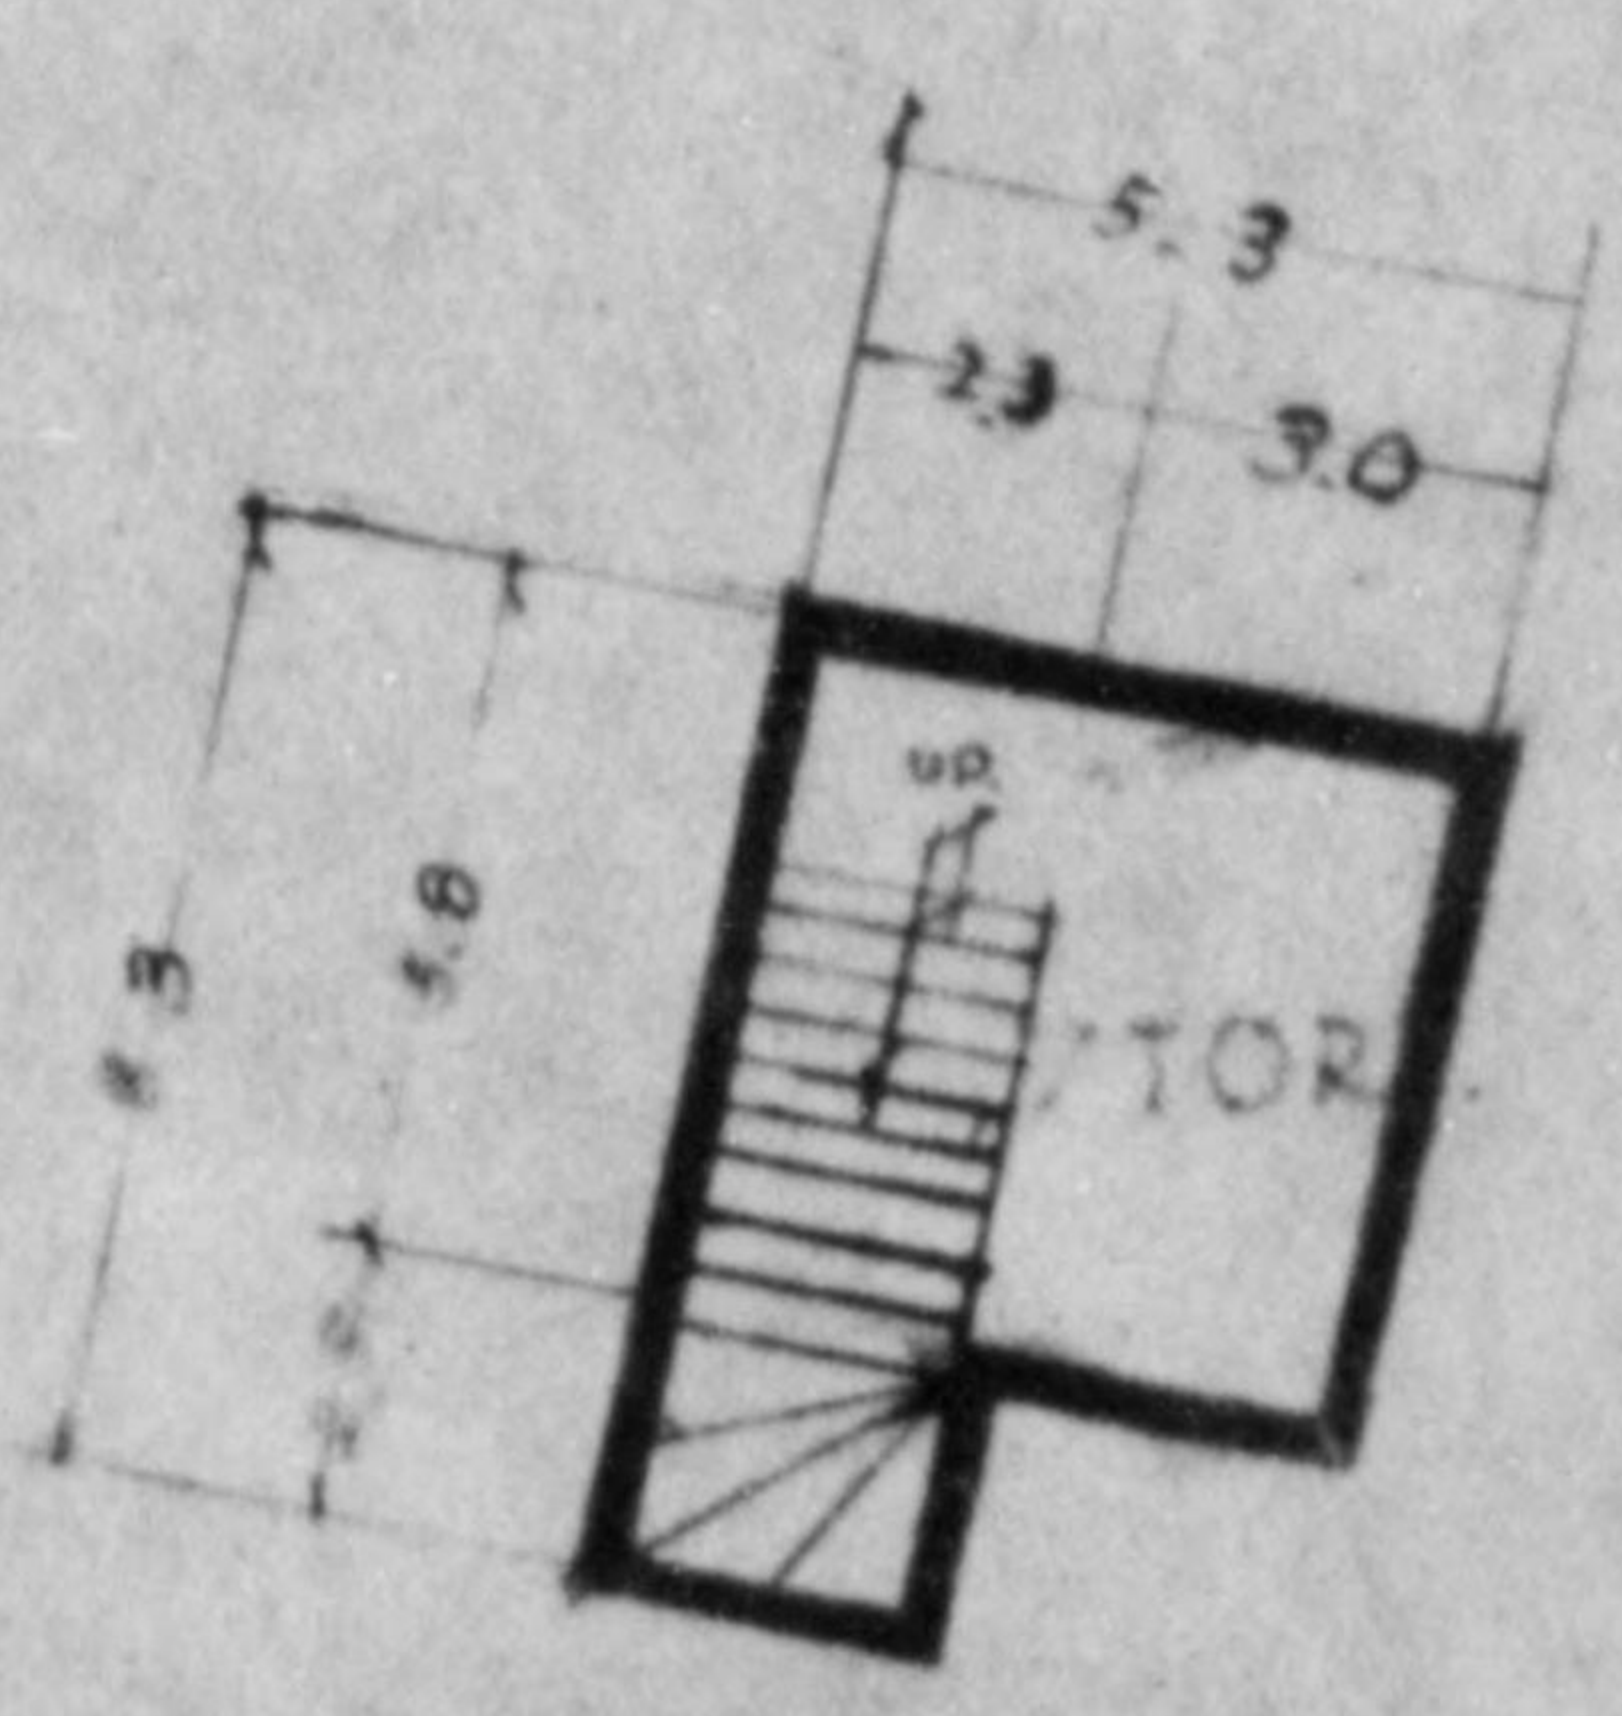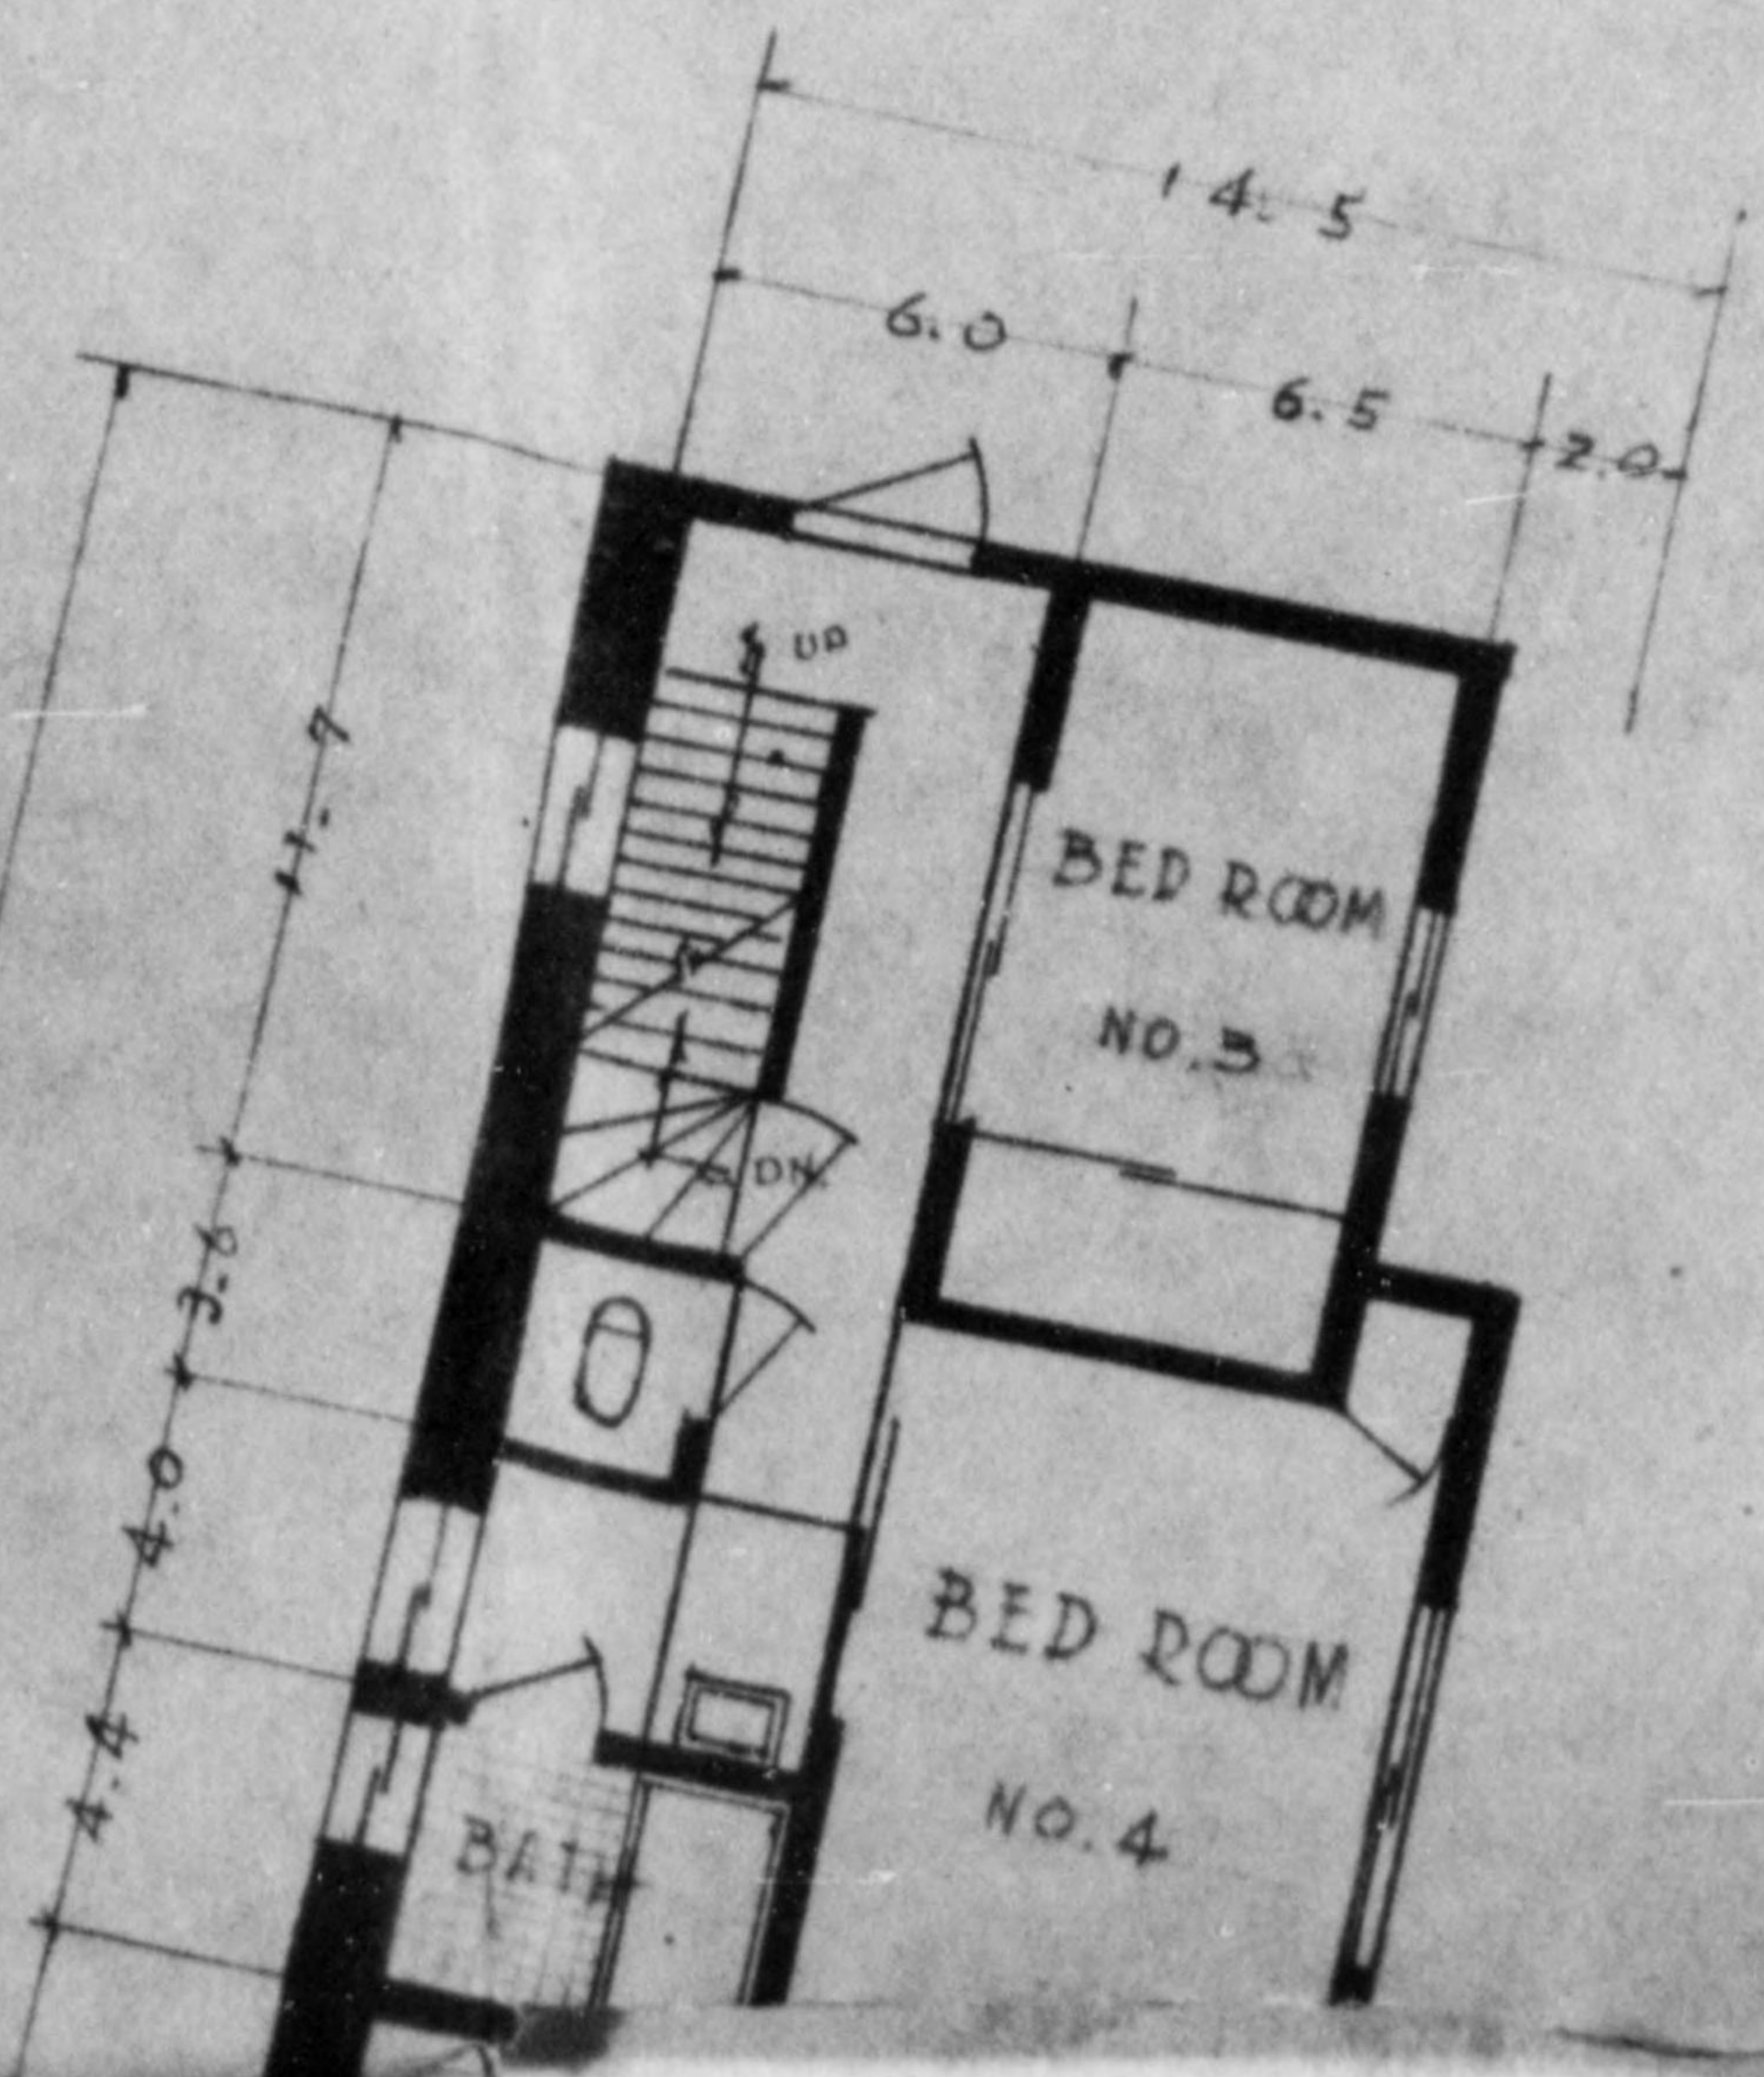


- BASEMENT -

ANNEX 2




775 013

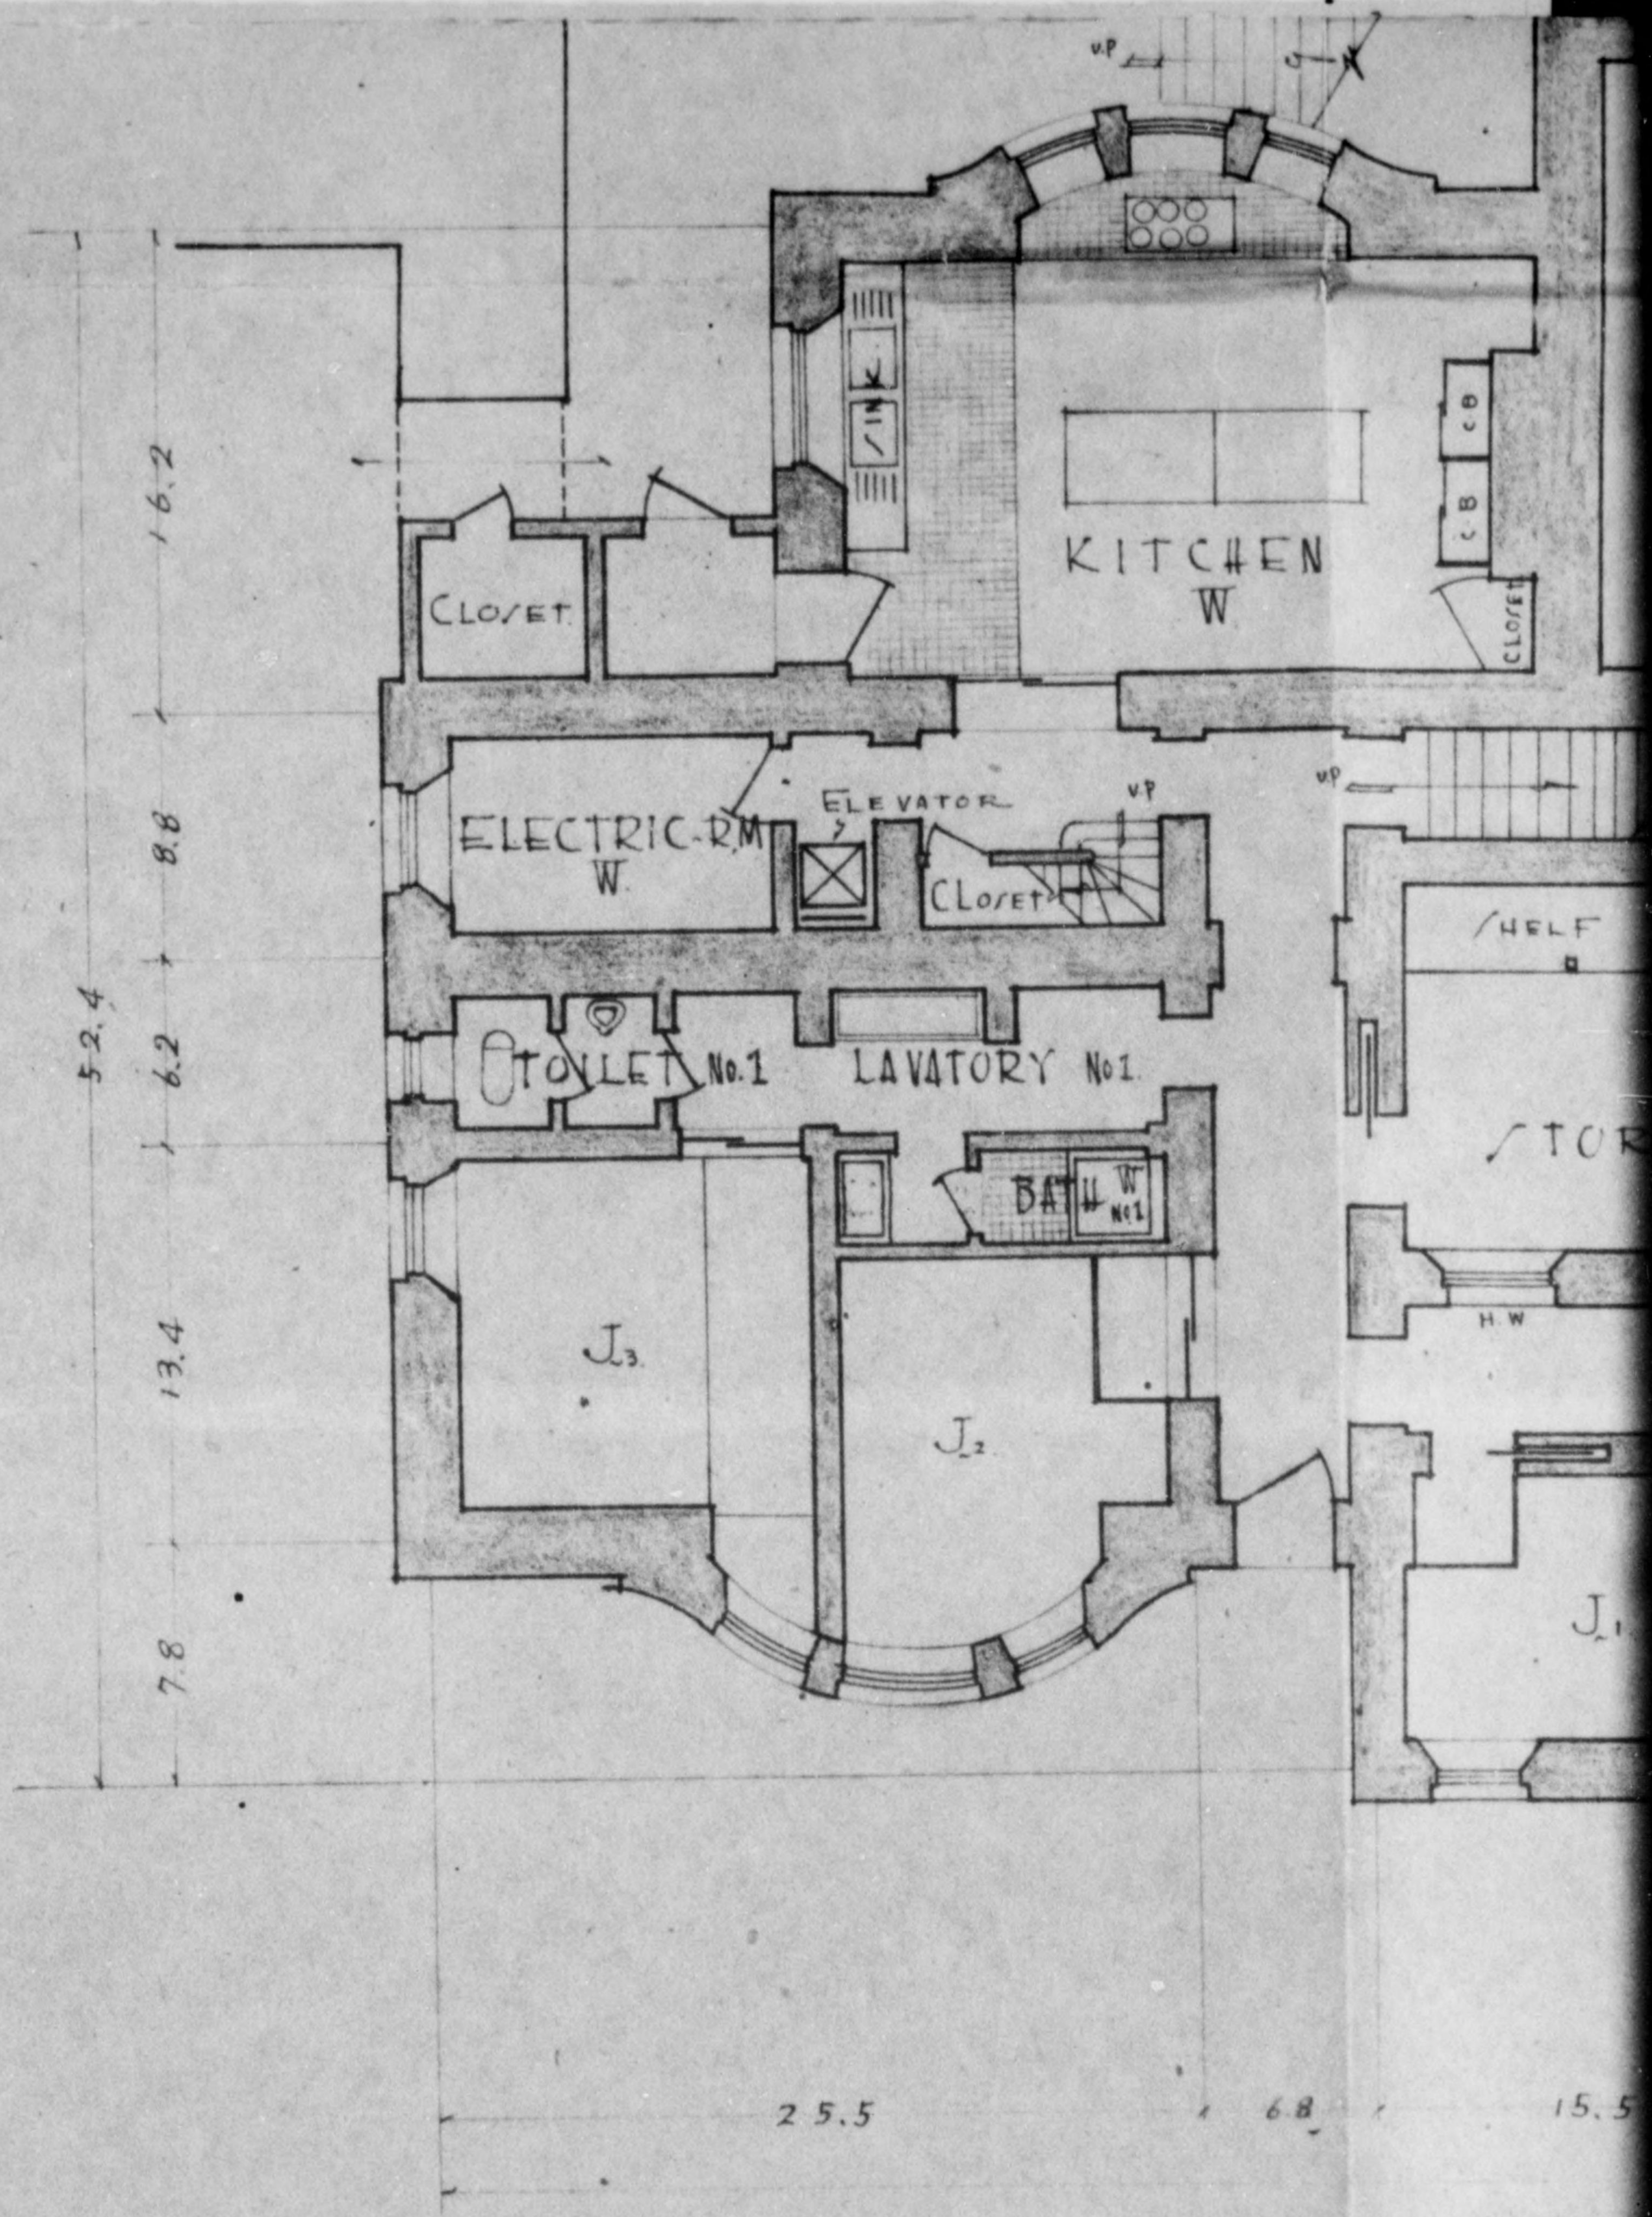

Incl 7  
Copy 2 of 8



775 013

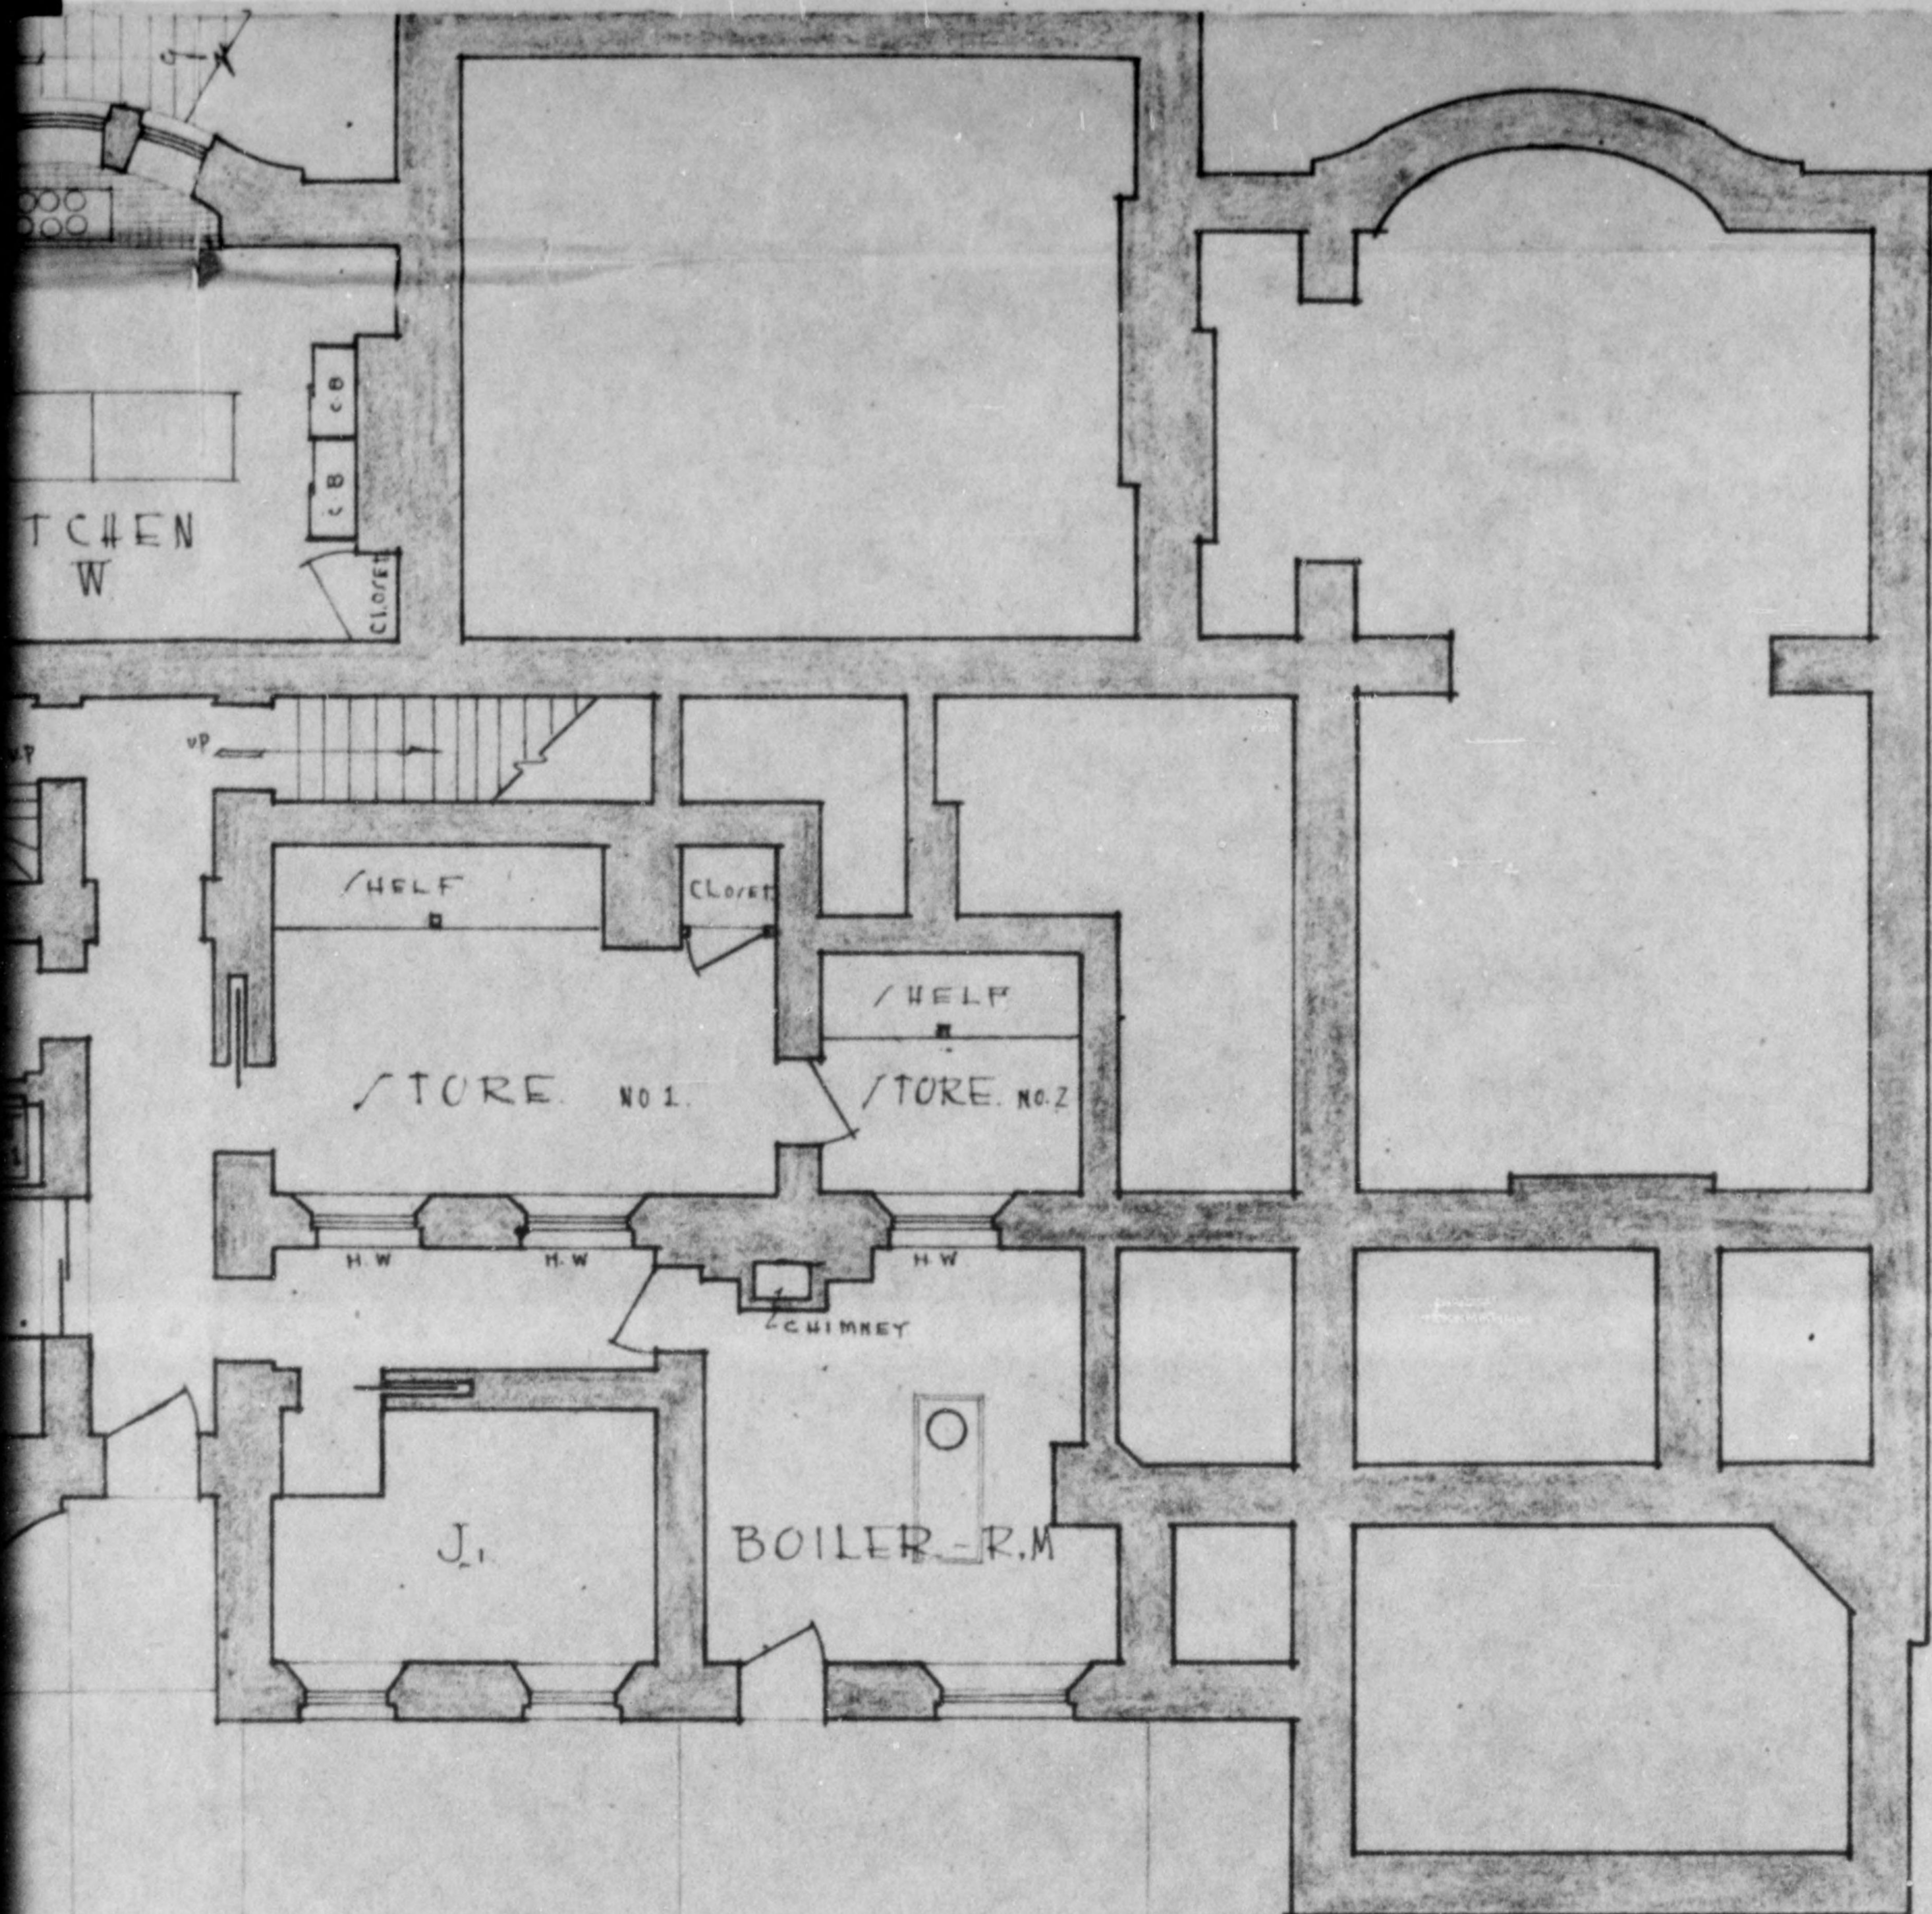

6.8      15.5      16.4

88.7

BASMENT